







 
 








 






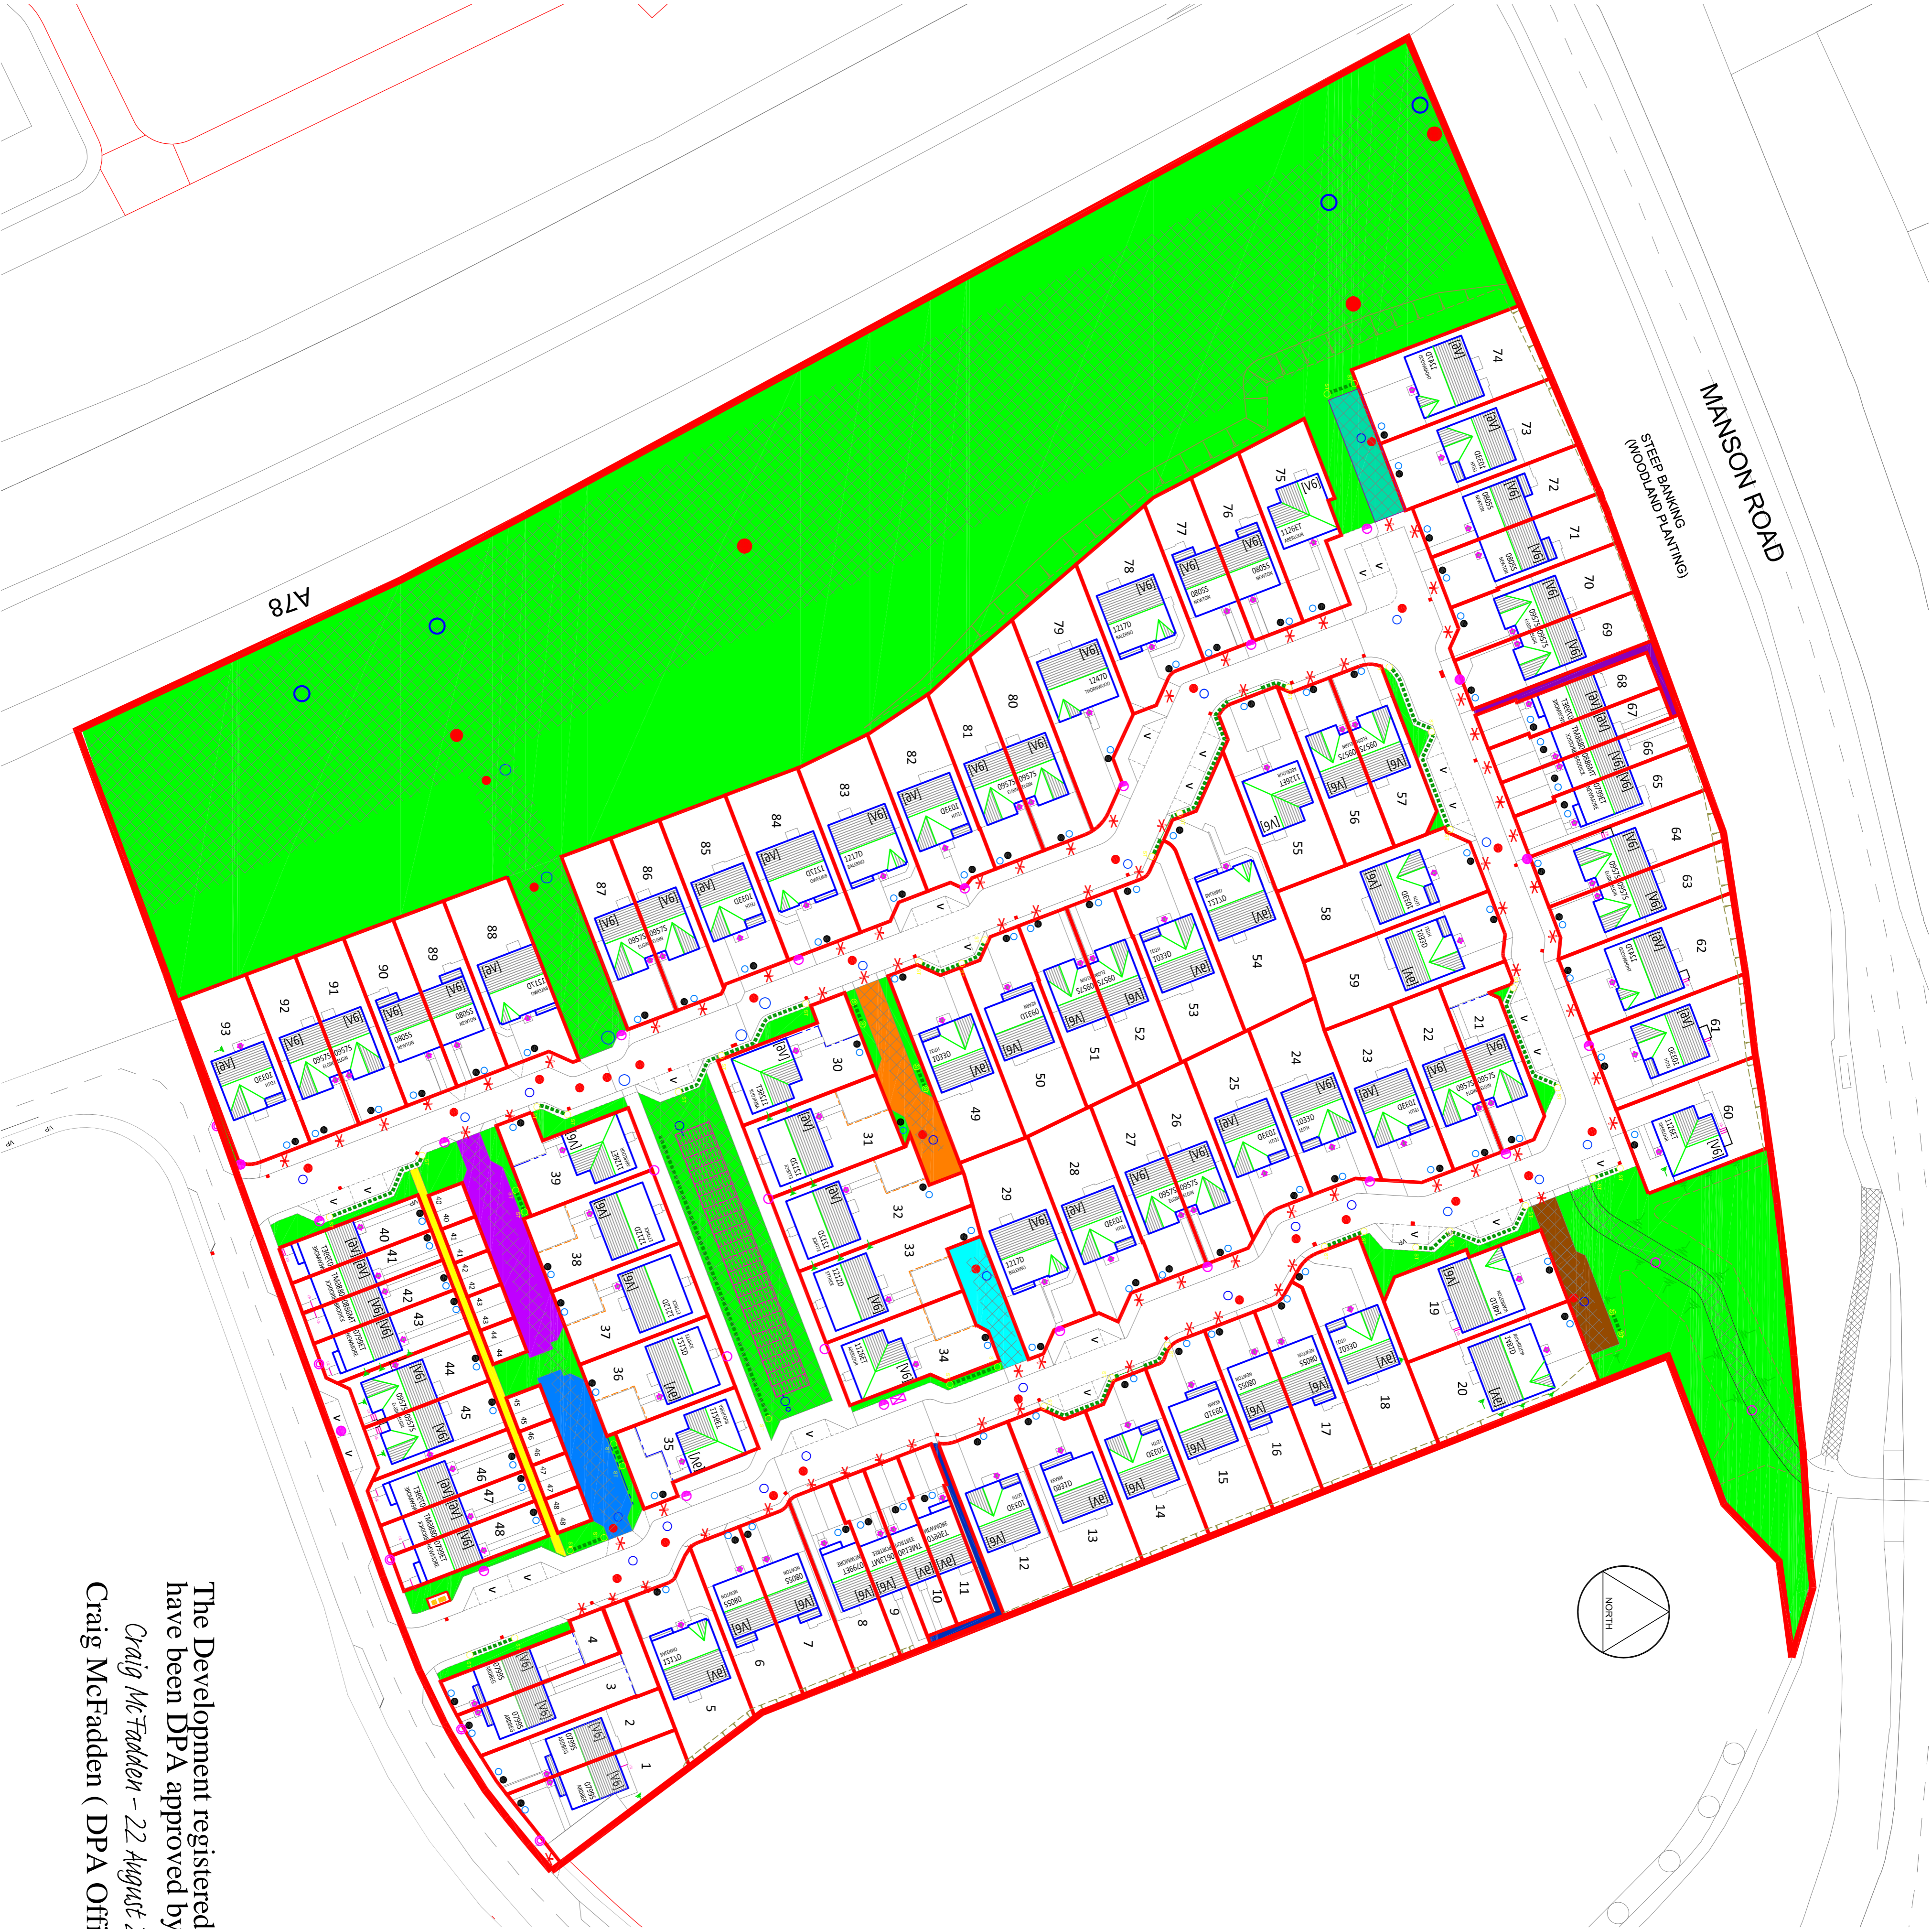


LEGEND

-  Composite Open Space
-  Underground Geocellular Storage
-  Sewer/Services Wayleave
-  Fibre Cabinet/Feeder Pillar
-  Proposed Street Lighting Furniture
-  Proposed Foul Sewer Manhole
-  Proposed Storm Sewer Manhole
-  Proposed Foul Disconnector
-  Proposed Storm Disconnector
-  Silt Trap
-  Filter Trench
-  Slopes
-  Retaining Wall (height shown in circle)
-  Acoustic Fence
-  Vehicle Crossover Point
-  Barrier Free Entrance
-  Shared parking court plots 19-20
-  Shared parking court plots 40-44
-  Shared parking court plots 45-48
-  Shared drive plots 73-74
-  Shared parking court plots 30-32
-  Shared parking court plots 33-34
-  Shared footpath plots 40-48
-  Shared footpath plots 66-68
-  Shared footpath plots 9-11



The Development registered under title AYR115890 and plots 1 to 93 within have been DPA approved by:
Craig McTadden - 22 August 2018
 Craig McFadden (DPA Officer)

WARNING TO HOUSE PURCHASERS
 Property Misdescriptions Act 1991
 Buyers are warned that this is a working drawing & is not intended to be treated as descriptive material describing, in relation to any particular property or development, any of the Specified Matters prescribed by any Order made under the above Act. The contents of this drawing may be subject to change at any time & alterations & variations can occur during the progress of the works without revision of the drawing. Consequently the layout, form, content & dimensions of the finished construction may differ materially from those shown. Nor do the contents of this drawing constitute a contract, part of any contract or a warranty.

REVISIONS

PROJECT TITLE	Crompton Way Newmoor Irvine		
DRAWING TITLE	Composite Plan		
SCALE	1:500	DATE	Jan'18
JOB NUMBER	DWG REFERENCE COMH-001	REVISION	DRAWN BY RD

PERSIMMON HOMES WEST SCOTLAND
 180 Finocchio Street
 Gartnavel Park
 Glasgow G3 7LN
 Telephone: 0141-756 2800
 Facsimile: 0141-756 2805