


The Development registered under title ABN126740 and plots 21 to 46 within  
have been DPA approved by:  
*Craig McFadden - 22 June 2016*  
Craig McFadden ( DPA Officer)



Site Plan 1:500  
SCALE 1:500

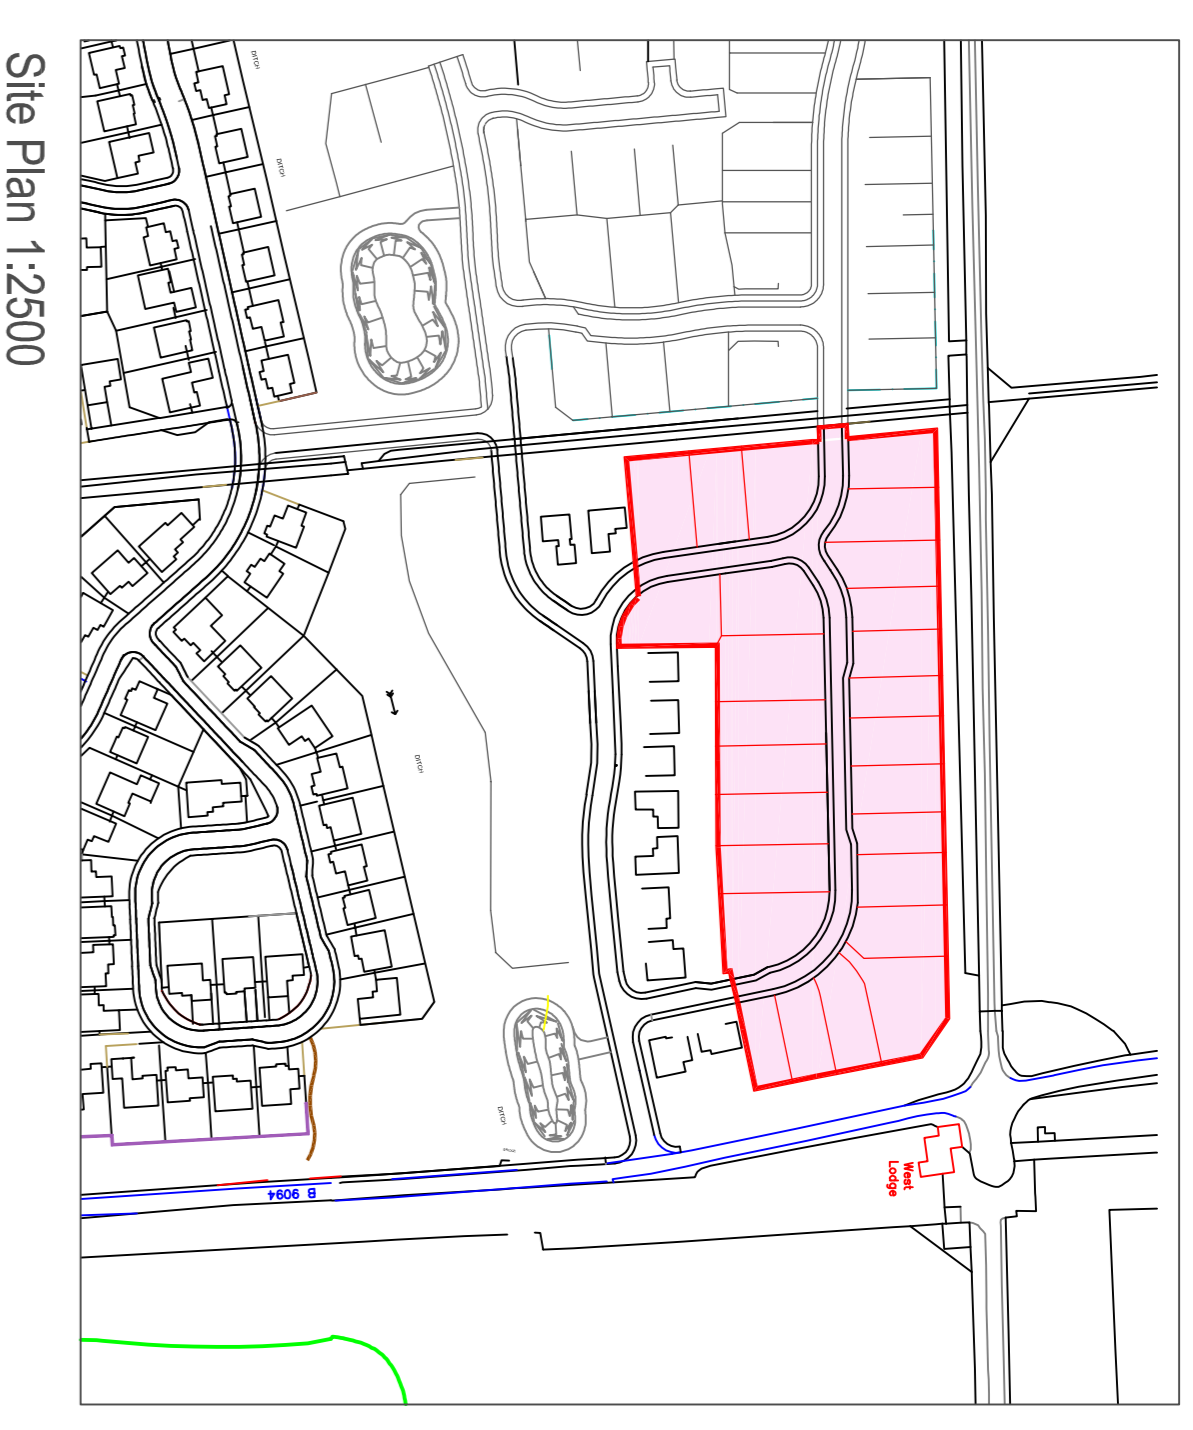

Site Plan 1:2500

A	redline boundaries updated	01/03/2016
Revision		Date
Client	AJC Scotland Ltd	
Project	Plots 21-46 Phase 3B Tarlund Road Aboyne	
Drawing Title	Development Plan	
Scale	1:500	Date
Drawing No.	405-08	Feb 2016
Revision	A	

**ARCHONDESIGN**  
T: 01467 670847 F: 01467 621919  
15 Thainstone Business Centre, Thainstone, Aberdeenshire, AB51 5TB Email: info@archon-design.co.uk Web: www.archon-design.co.uk