


DEED PLAN
1 : 1000

The development registered under title
MID210689 and plots WC01 to WC10
within have been DPA approved by:

D MacDonald - 23/05/2023

David MacDonald (DPA Officer)

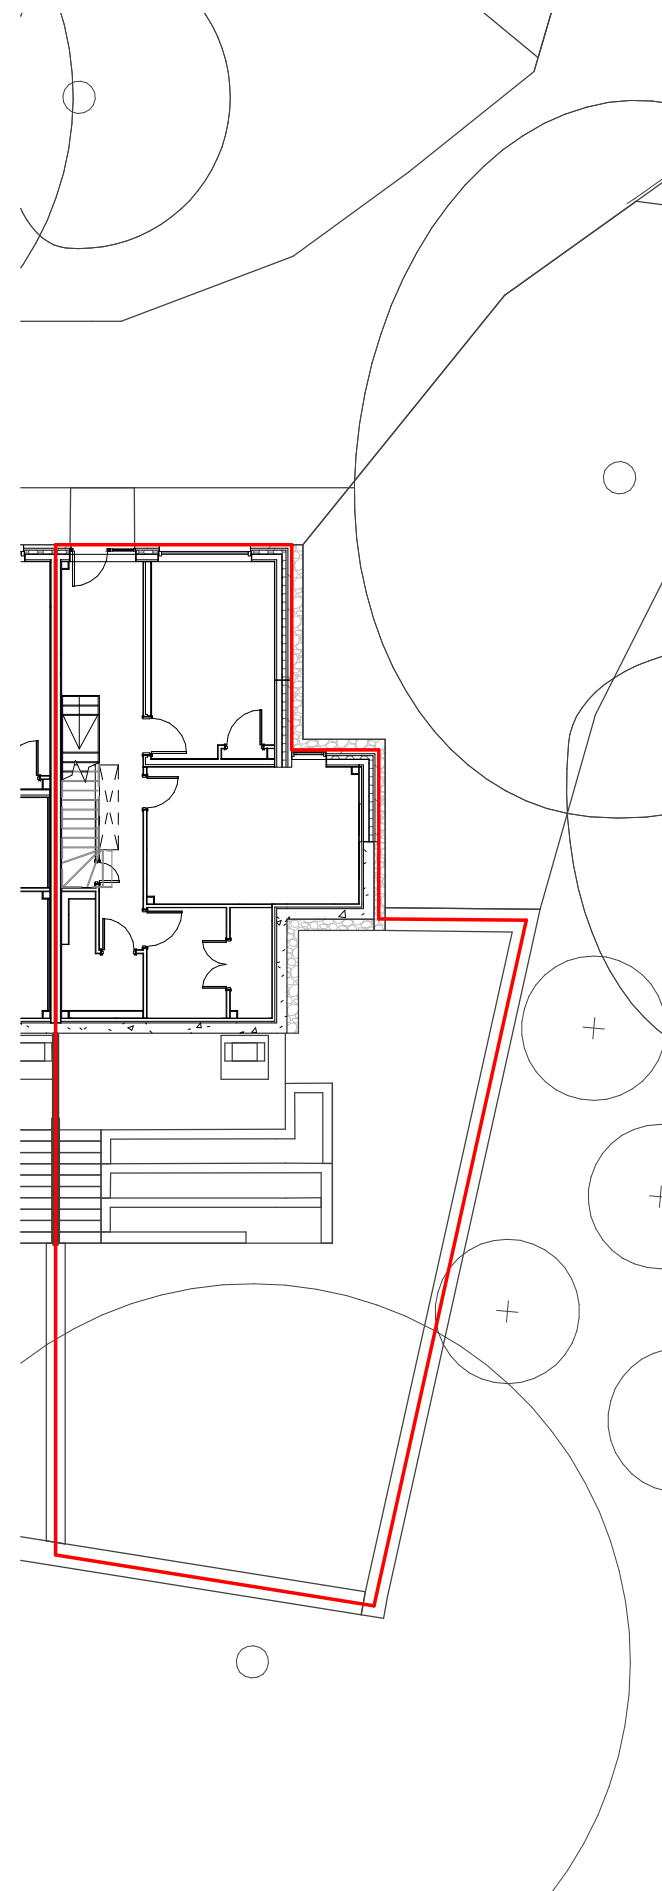

PLOT WC01 GROUND FLOOR PLAN
1 : 200

internal job no
E1926
dwg no
CHP-CDA-SW-00-DR-A-LE-0101 revision
P1

Notes
1. Do not scale off this drawing
2. Drawing to be read in conjunction with the specification and all relevant drawing information
3. Contractor to check all dimensions on site Comprehensive Design Architects to be advised of any discrepancies between this drawing and site conditions immediately
4. Dimensions are in millimeters unless otherwise stated
Registered Office: Comprehensive Design Architects Limited
16 Moray Place EDINBURGH EH3 6DT
Registered in Scotland: SC311114
© Comprehensive Design Architects Ltd. All rights reserved

CONSTRUCTION (DESIGN AND MANAGEMENT) REGULATIONS 2015
This drawing is to be read in conjunction with CDA's Standard Hazard and Risk Assessment of architectural matters (CDM) series drawings.
Works to be carried out in accordance with the Construction Phase plan prepared by the Principal Contractor.

— PLOT BOUNDARY

Rev	Date	Description	IM drawn	IM chkd
P1	17.02.23	FIRST ISSUE		



Comprehensive Design Architects
16 Moray Place Edinburgh EH3 6DT
T: 0131 225 1111 www.cda-group.co.uk

client
AEROF CRAIGHOUSE LTD.

project title
SITE WIDE, CRAIGHOUSE

drawing title
WEST CRAIG - FEU PLAN - GROUND FLOOR PLOT WC01


date	scale	drawn by	checked by
17.02.23	NOTED@A3	IM	IM

status
LEGAL PLAN status code
S0

internal job no
E1926
dwg no
CHP-CDA-SW-00-DR-A-LE-0101 revision
P1



DEED PLAN
1 : 1000

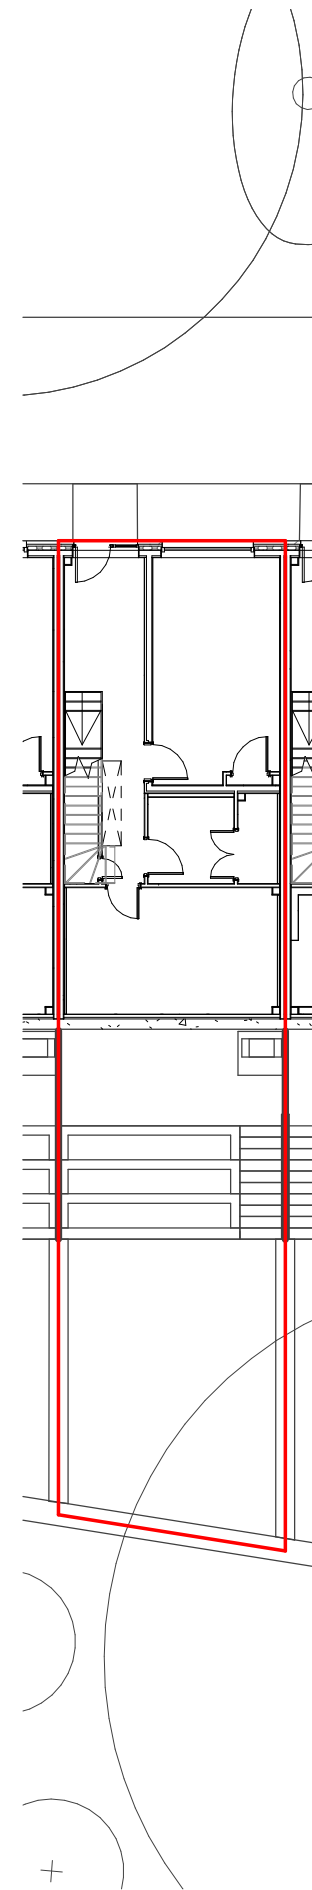

PLOT WC02 GROUND FLOOR PLAN
1 : 200


internal job no
E1926
dwg no
CHP-CDA-SW-00-DR-A-LE-0102 revision
P1

Notes
1. Do not scale off this drawing
2. Drawing to be read in conjunction with the specification and all relevant drawing information
3. Contractor to check all dimensions on site Comprehensive Design Architects to be advised of any discrepancies between this drawing and site conditions immediately
4. Dimensions are in millimeters unless otherwise stated
Registered Office: Comprehensive Design Architects Limited
16 Moray Place EDINBURGH EH3 6DT
Registered in Scotland: SC311114
© Comprehensive Design Architects Ltd. All rights reserved

CONSTRUCTION (DESIGN AND MANAGEMENT) REGULATIONS 2015

This drawing is to be read in conjunction with CDA's Standard Hazard and Risk Assessment of architectural matters (CDM) series drawings.

Works to be carried out in accordance with the Construction Phase plan prepared by the Principal Contractor.

 **PLOT BOUNDARY**

P1	17.02.23	FIRST ISSUE		IM	IM
Rev	Date	Description		drawn	chkd



Comprehensive Design Architects
16 Moray Place Edinburgh EH3 6DT
T: 0131 225 1111 www.cda-group.co.uk

client
AEROF CRAIGHOUSE LTD.


project title
SITE WIDE, CRAIGHOUSE

drawing title
WEST CRAIG - FEU PLAN - GROUND FLOOR PLOT WC02



date	scale	drawn by	checked by
17.02.23	NOTED@A3	IM	IM

status
LEGAL PLAN status code
S0

internal job no
E1926
dwg no
CHP-CDA-SW-00-DR-A-LE-0102 revision
P1

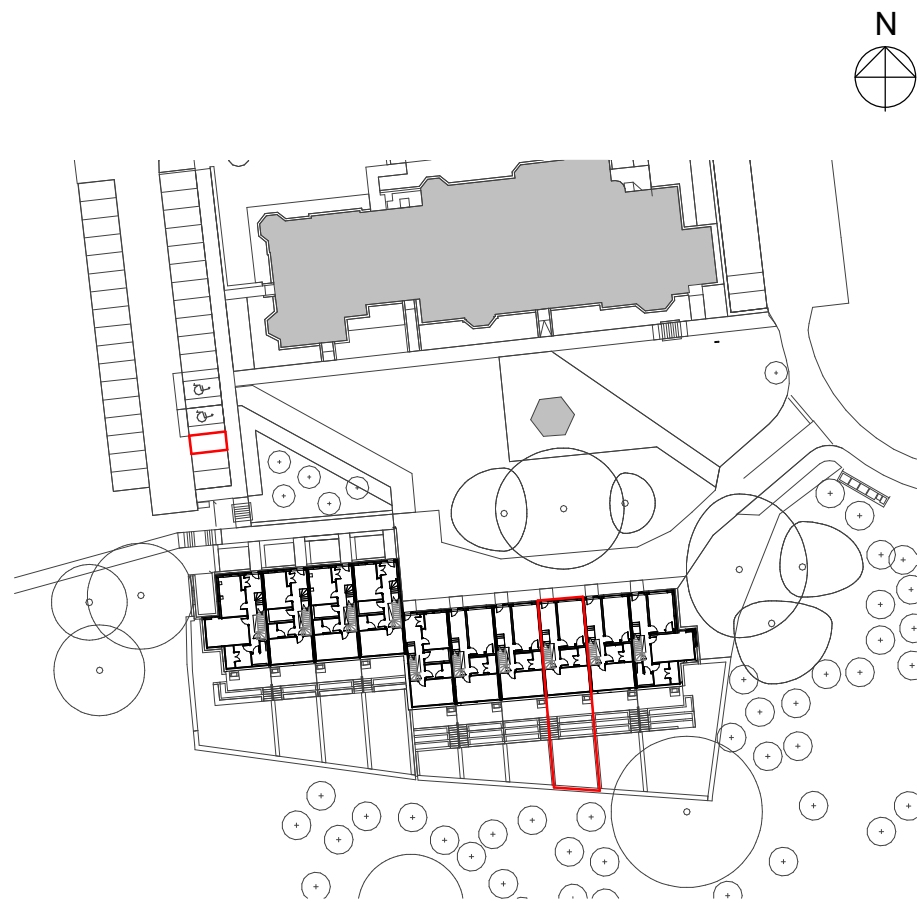

DEED PLAN
1 : 1000

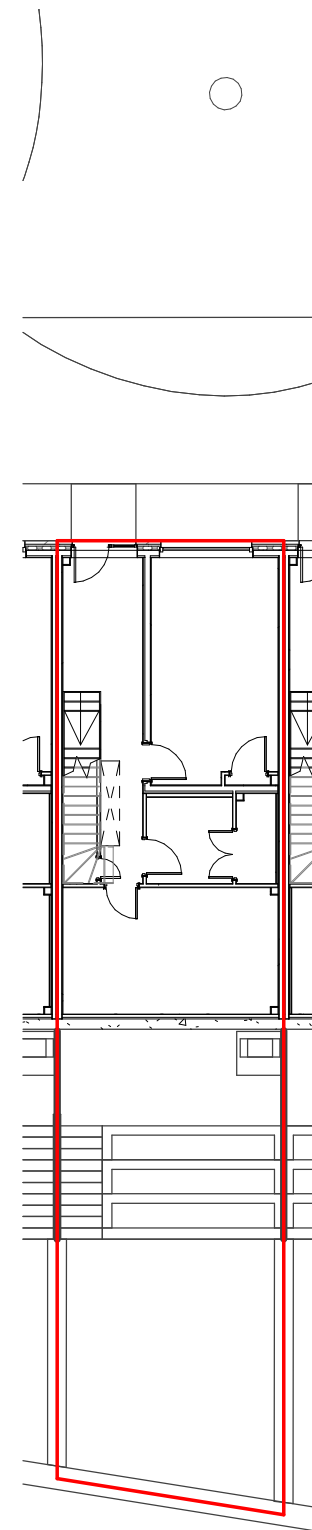 

PLOT WC03 GROUND FLOOR PLAN
1 : 200

internal job no
E1926
dwg no
CHP-CDA-SW-00-DR-A-LE-0103 revision
P1

Notes
1. Do not scale off this drawing
2. Drawing to be read in conjunction with the specification and all relevant drawing information
3. Contractor to check all dimensions on site Comprehensive Design Architects to be advised of any discrepancies between this drawing and site conditions immediately
4. Dimensions are in millimeters unless otherwise stated
Registered Office: Comprehensive Design Architects Limited
16 Moray Place EDINBURGH EH3 6DT
Registered in Scotland: SC311114
© Comprehensive Design Architects Ltd. All rights reserved

CONSTRUCTION (DESIGN AND MANAGEMENT) REGULATIONS 2015

This drawing is to be read in conjunction with CDA's Standard Hazard and Risk Assessment of architectural matters (CDM) series drawings.

Works to be carried out in accordance with the Construction Phase plan prepared by the Principal Contractor.

PLOT BOUNDARY

P1	17.02.23	FIRST ISSUE		IM	IM
Rev	Date	Description		drawn	chkd



Comprehensive Design Architects
16 Moray Place Edinburgh EH3 6DT
T: 0131 225 1111 www.cda-group.co.uk

client
AEROF CRAIGHOUSE LTD.


project title
SITE WIDE, CRAIGHOUSE

drawing title
WEST CRAIG - FEU PLAN - GROUND FLOOR PLOT WC03




date	scale	drawn by	checked by
17.02.23	NOTED@A3	IM	IM

status
LEGAL PLAN status code
S0

internal job no
E1926
dwg no
CHP-CDA-SW-00-DR-A-LE-0103 revision
P1

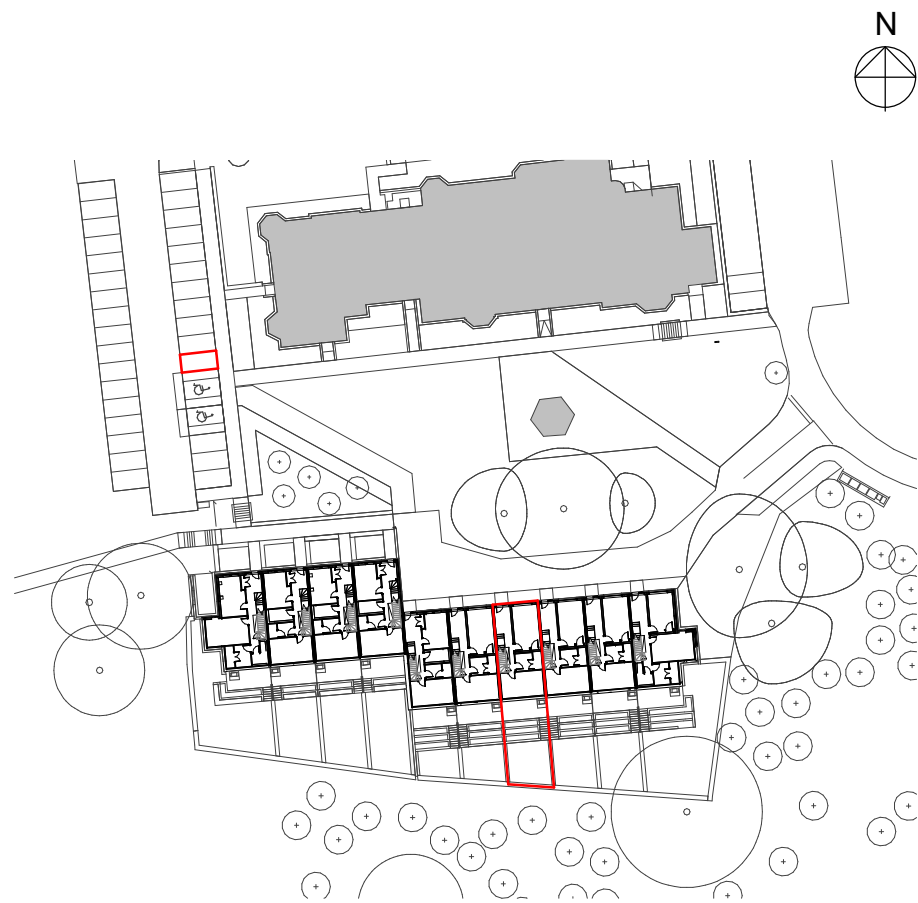

DEED PLAN
1 : 1000

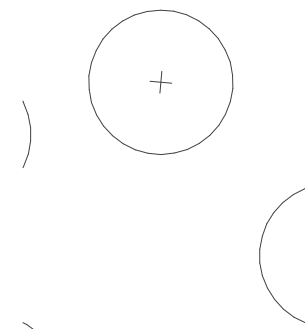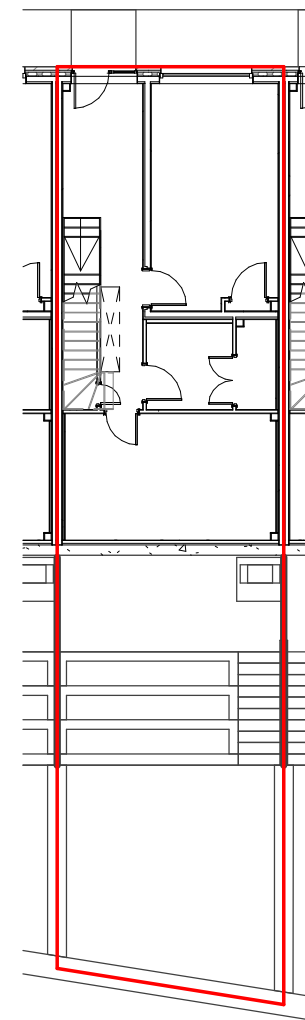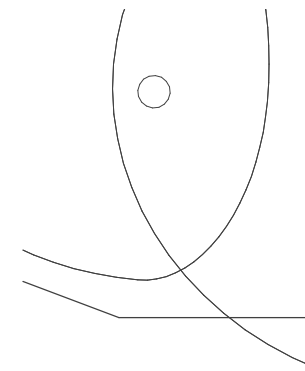

PLOT WC04 GROUND FLOOR PLAN
1 : 200

internal job no
E1926
dwg no
CHP-CDA-SW-00-DR-A-LE-0104 P1

Notes
1. Do not scale off this drawing
2. Drawing to be read in conjunction with the specification and all relevant drawing information
3. Contractor to check all dimensions on site Comprehensive Design Architects to be advised of any discrepancies between this drawing and site conditions immediately
4. Dimensions are in millimeters unless otherwise stated
Registered Office: Comprehensive Design Architects Limited
16 Moray Place EDINBURGH EH3 6DT
Registered in Scotland: SC311114
© Comprehensive Design Architects Ltd. All rights reserved

CONSTRUCTION (DESIGN AND MANAGEMENT) REGULATIONS 2015
This drawing is to be read in conjunction with CDA's Standard Hazard and Risk Assessment of architectural matters (CDM) series drawings.
Works to be carried out in accordance with the Construction Phase plan prepared by the Principal Contractor.

— PLOT BOUNDARY

P1	17.02.23	FIRST ISSUE	IM	IM
Rev	Date	Description	drawn	chkd



Comprehensive Design Architects
16 Moray Place Edinburgh EH3 6DT
T: 0131 225 1111 www.cda-group.co.uk

client
AEROF CRAIGHOUSE LTD.


project title
SITE WIDE, CRAIGHOUSE

drawing title
WEST CRAIG - FEU PLAN - GROUND FLOOR PLOT WC04




date	scale	drawn by	checked by
17.02.23	NOTED@A3	IM	IM

status
LEGAL PLAN S0

internal job no
E1926
dwg no
CHP-CDA-SW-00-DR-A-LE-0104 P1

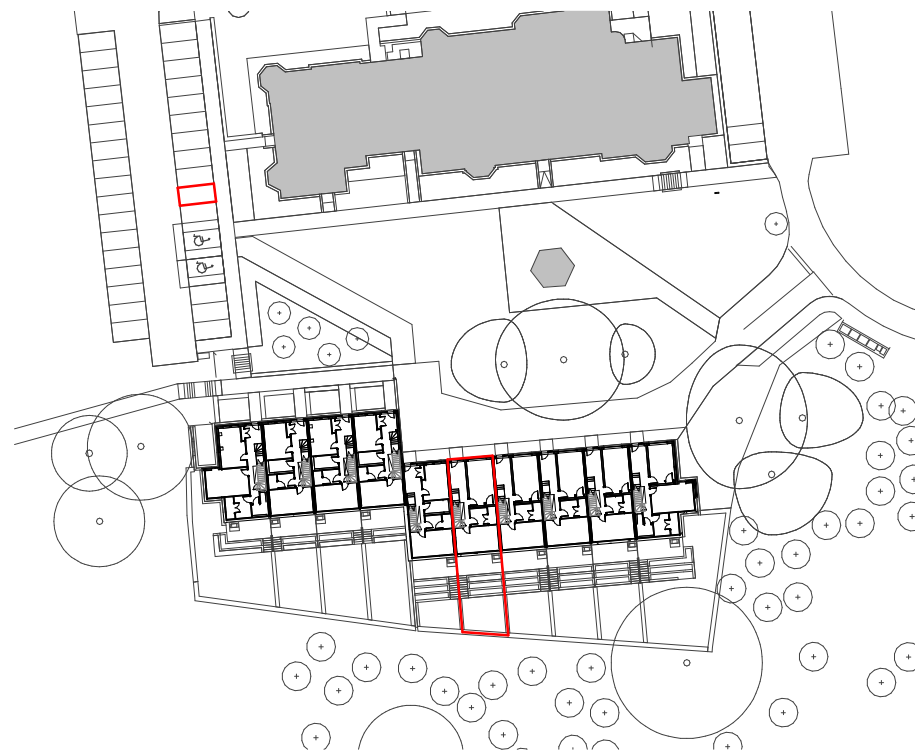

DEED PLAN
1 : 1000

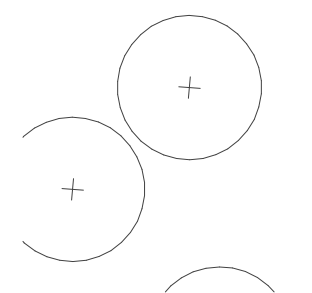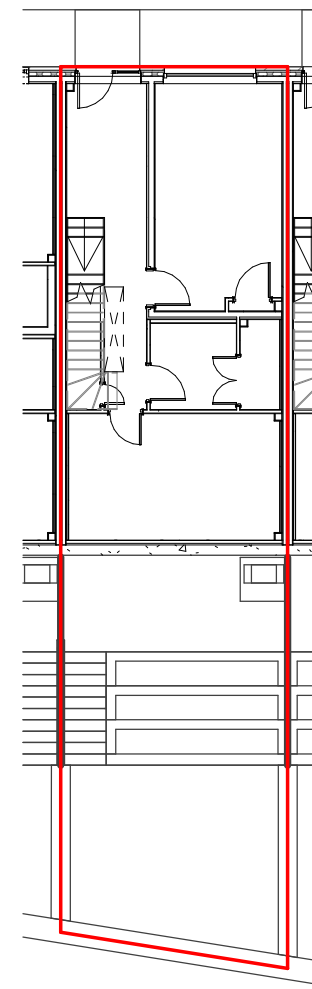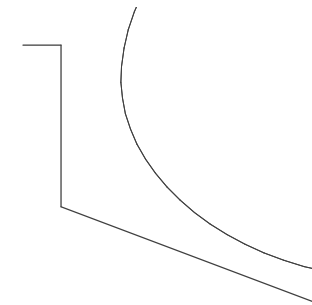

PLOT WC05 GROUND FLOOR PLAN
1 : 200

internal job no
E1926
dwg no
CHP-CDA-SW-00-DR-A-LE-0105 revision
P1

Notes
1. Do not scale off this drawing
2. Drawing to be read in conjunction with the specification and all relevant drawing information
3. Contractor to check all dimensions on site Comprehensive Design Architects to be advised of any discrepancies between this drawing and site conditions immediately
4. Dimensions are in millimeters unless otherwise stated
Registered Office: Comprehensive Design Architects Limited
16 Moray Place EDINBURGH EH3 6DT
Registered in Scotland: SC311114
© Comprehensive Design Architects Ltd. All rights reserved

CONSTRUCTION (DESIGN AND MANAGEMENT) REGULATIONS 2015
This drawing is to be read in conjunction with CDA's Standard Hazard and Risk Assessment of architectural matters (CDM) series drawings.
Works to be carried out in accordance with the Construction Phase plan prepared by the Principal Contractor.

— PLOT BOUNDARY

P1	17.02.23	FIRST ISSUE	IM	IM
Rev	Date	Description	drawn	chkd



Comprehensive Design Architects
16 Moray Place Edinburgh EH3 6DT
T: 0131 225 1111 www.cda-group.co.uk

client
AEROF CRAIGHOUSE LTD.


project title
SITE WIDE, CRAIGHOUSE

drawing title
WEST CRAIG - FEU PLAN - GROUND FLOOR PLOT WC05



date	scale	drawn by	checked by
17.02.23	NOTED@A3	IM	IM

status
LEGAL PLAN status code
S0

internal job no
E1926
dwg no
CHP-CDA-SW-00-DR-A-LE-0105 revision
P1

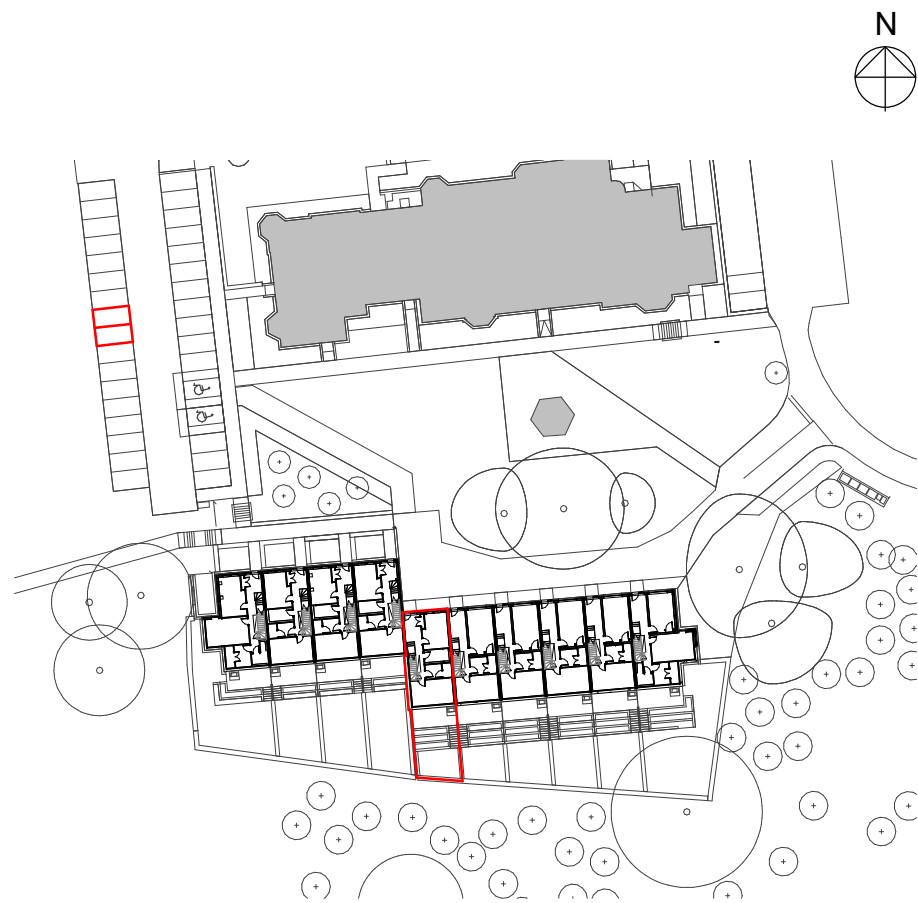

DEED PLAN
1 : 1000

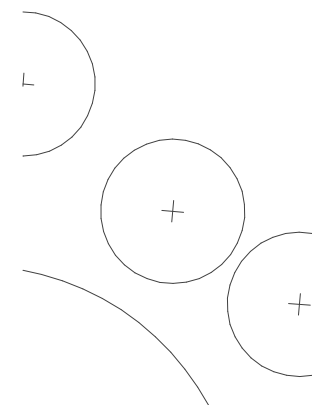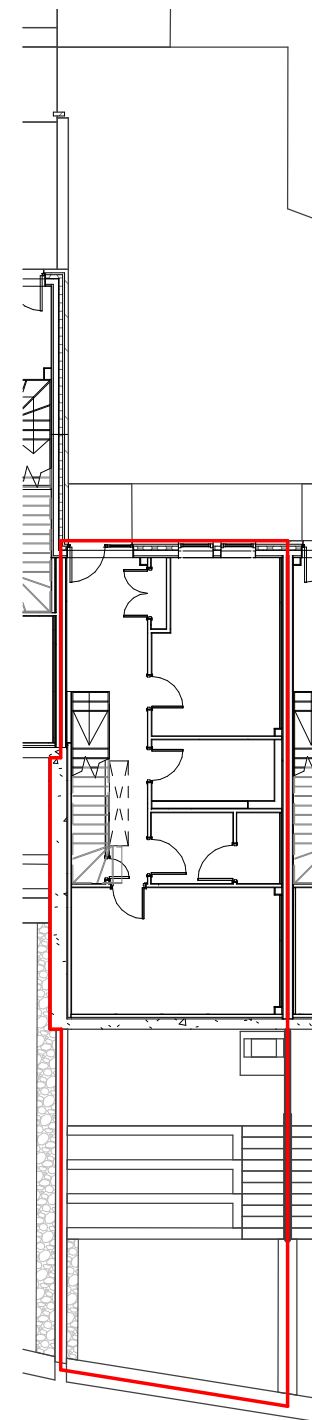

PLOT WC06 GROUND FLOOR PLAN
1 : 200

internal job no
E1926
dwg no
CHP-CDA-SW-00-DR-A-LE-0106 revision
P1

Notes
1. Do not scale off this drawing
2. Drawing to be read in conjunction with the specification and all relevant drawing information
3. Contractor to check all dimensions on site Comprehensive Design Architects to be advised of any discrepancies between this drawing and site conditions immediately
4. Dimensions are in millimeters unless otherwise stated
Registered Office: Comprehensive Design Architects Limited
16 Moray Place EDINBURGH EH3 6DT
Registered in Scotland: SC311114
© Comprehensive Design Architects Ltd. All rights reserved

CONSTRUCTION (DESIGN AND MANAGEMENT) REGULATIONS 2015
This drawing is to be read in conjunction with CDA's Standard Hazard and Risk Assessment of architectural matters (CDM) series drawings.
Works to be carried out in accordance with the Construction Phase plan prepared by the Principal Contractor.

PLOT BOUNDARY

P1	17.02.23	FIRST ISSUE	IM	IM
Rev	Date	Description	drawn	chkd



Comprehensive Design Architects
16 Moray Place Edinburgh EH3 6DT
T: 0131 225 1111 www.cda-group.co.uk

client
AEROF CRAIGHOUSE LTD.


project title
SITE WIDE, CRAIGHOUSE

drawing title
WEST CRAIG - FEU PLAN - GROUND FLOOR PLOT WC06


date	scale	drawn by	checked by
17.02.23	NOTED@A3	IM	IM

status
LEGAL PLAN status code
S0

internal job no
E1926
dwg no
CHP-CDA-SW-00-DR-A-LE-0106 revision
P1

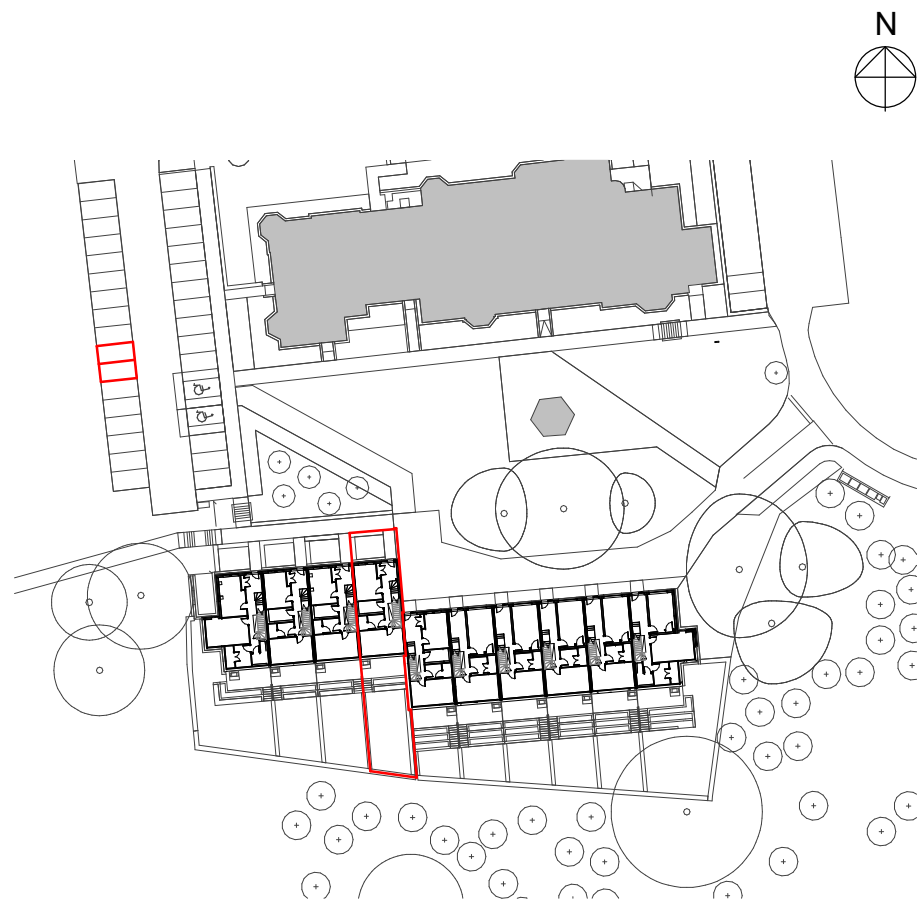

DEED PLAN
1 : 1000

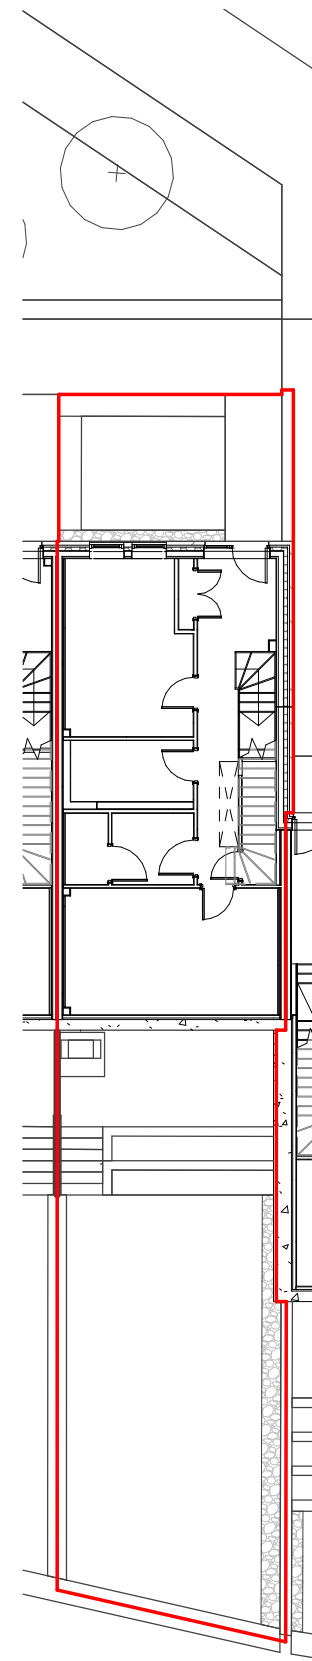

PLOT WC07 GROUND FLOOR PLAN
1 : 200

internal job no
E1926
dwg no
CHP-CDA-SW-00-DR-A-LE-0107 revision
P1

Notes
1. Do not scale off this drawing
2. Drawing to be read in conjunction with the specification and all relevant drawing information
3. Contractor to check all dimensions on site Comprehensive Design Architects to be advised of any discrepancies between this drawing and site conditions immediately
4. Dimensions are in millimeters unless otherwise stated
Registered Office: Comprehensive Design Architects Limited
16 Moray Place EDINBURGH EH3 6DT
Registered in Scotland: SC311114
© Comprehensive Design Architects Ltd. All rights reserved

CONSTRUCTION (DESIGN AND MANAGEMENT) REGULATIONS 2015
This drawing is to be read in conjunction with CDA's Standard Hazard and Risk Assessment of architectural matters (CDM) series drawings.
Works to be carried out in accordance with the Construction Phase plan prepared by the Principal Contractor.

— PLOT BOUNDARY

P1	17.02.23	FIRST ISSUE	IM	IM
Rev	Date	Description	drawn	chkd



Comprehensive Design Architects
16 Moray Place Edinburgh EH3 6DT
T: 0131 225 1111 www.cda-group.co.uk

client
AEROF CRAIGHOUSE LTD.


project title
SITE WIDE, CRAIGHOUSE

drawing title
WEST CRAIG - FEU PLAN - GROUND FLOOR PLOT WC07




date	scale	drawn by	checked by
17.02.23	NOTED@A3	IM	IM

status
LEGAL PLAN status code
S0

internal job no
E1926
dwg no
CHP-CDA-SW-00-DR-A-LE-0107 revision
P1

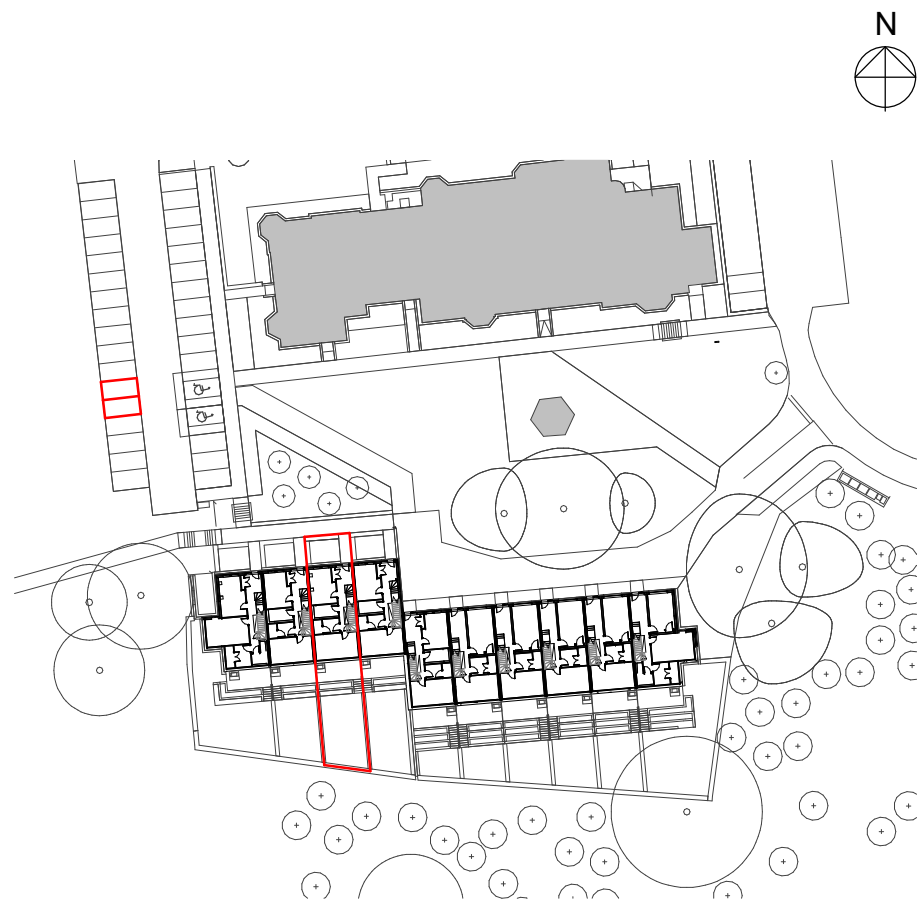

DEED PLAN
1 : 1000

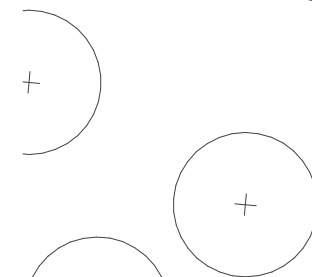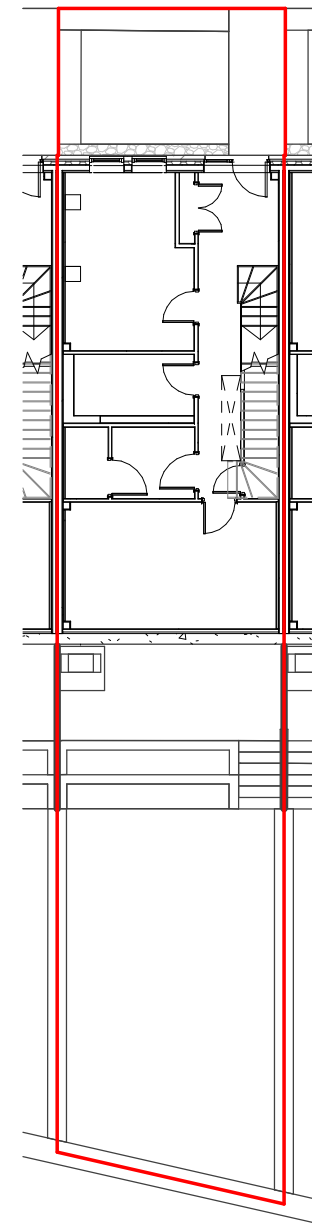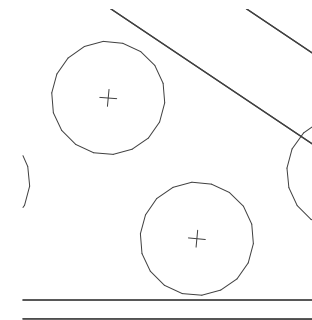

PLOT WC08 GROUND FLOOR PLAN
1 : 200

internal job no
E1926
dwg no
CHP-CDA-SW-00-DR-A-LE-0108 revision
P1

Notes
1. Do not scale off this drawing
2. Drawing to be read in conjunction with the specification and all relevant drawing information
3. Contractor to check all dimensions on site Comprehensive Design Architects to be advised of any discrepancies between this drawing and site conditions immediately
4. Dimensions are in millimeters unless otherwise stated
Registered Office: Comprehensive Design Architects Limited
16 Moray Place EDINBURGH EH3 6DT
Registered in Scotland: SC311114
© Comprehensive Design Architects Ltd. All rights reserved

CONSTRUCTION (DESIGN AND MANAGEMENT) REGULATIONS 2015
This drawing is to be read in conjunction with CDA's Standard Hazard and Risk Assessment of architectural matters (CDM) series drawings.
Works to be carried out in accordance with the Construction Phase plan prepared by the Principal Contractor.

— PLOT BOUNDARY

Rev	Date	Description	IM drawn	IM chkd
P1	17.02.23	FIRST ISSUE		



Comprehensive Design Architects
16 Moray Place Edinburgh EH3 6DT
T: 0131 225 1111 www.cda-group.co.uk

client
AEROF CRAIGHOUSE LTD.


project title
SITE WIDE, CRAIGHOUSE

drawing title
WEST CRAIG - FEU PLAN - GROUND FLOOR PLOT WC08




date	scale	drawn by	checked by
17.02.23	NOTED@A3	IM	IM

status	status code
LEGAL PLAN	S0

internal job no
E1926
dwg no
CHP-CDA-SW-00-DR-A-LE-0108 revision
P1

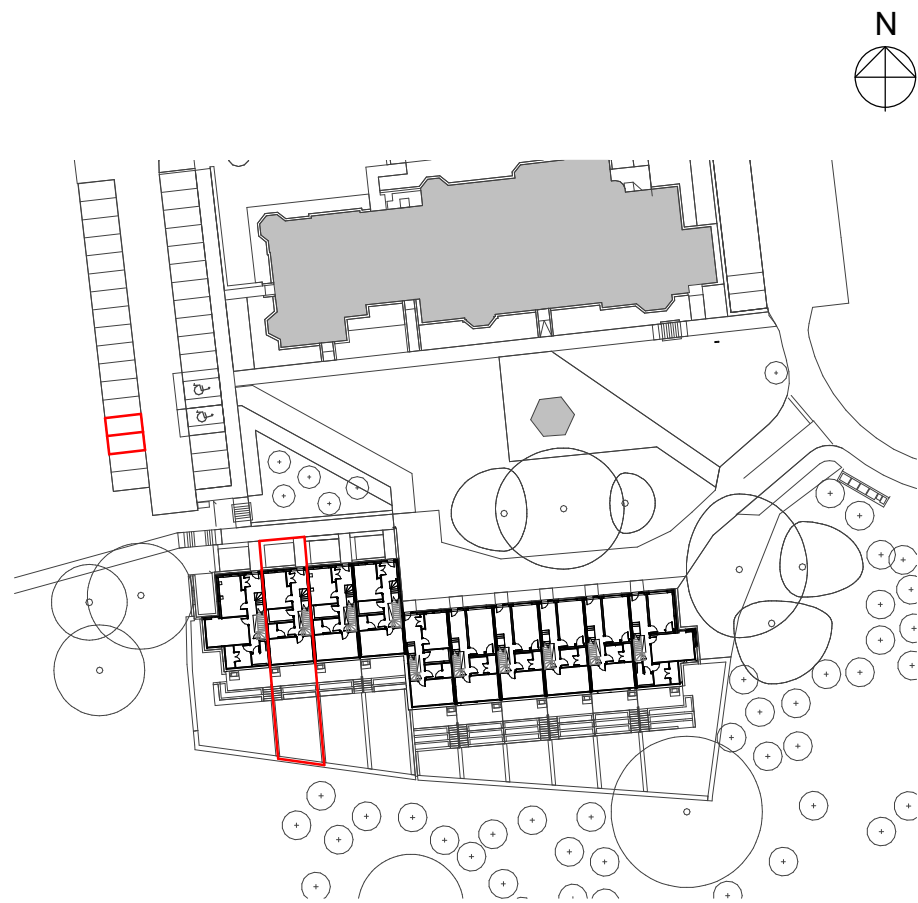

DEED PLAN
1 : 1000

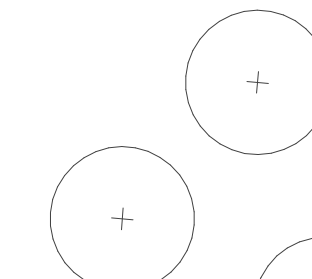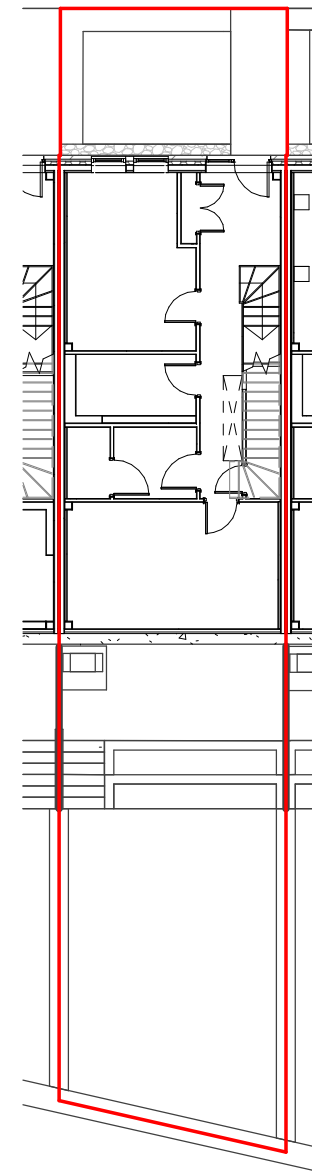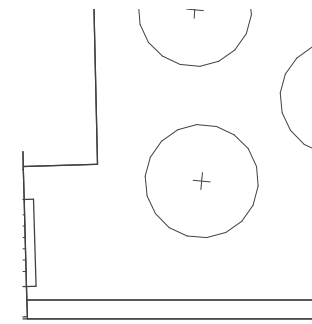

PLOT WC09 GROUND FLOOR PLAN
1 : 200

internal job no
E1926
dwg no
CHP-CDA-SW-00-DR-A-LE-0109 P1

Notes
1. Do not scale off this drawing
2. Drawing to be read in conjunction with the specification and all relevant drawing information
3. Contractor to check all dimensions on site Comprehensive Design Architects to be advised of any discrepancies between this drawing and site conditions immediately
4. Dimensions are in millimeters unless otherwise stated
Registered Office: Comprehensive Design Architects Limited
16 Moray Place EDINBURGH EH3 6DT
Registered in Scotland: SC311114
© Comprehensive Design Architects Ltd. All rights reserved

CONSTRUCTION (DESIGN AND MANAGEMENT) REGULATIONS 2015
This drawing is to be read in conjunction with CDA's Standard Hazard and Risk Assessment of architectural matters (CDM) series drawings.
Works to be carried out in accordance with the Construction Phase plan prepared by the Principal Contractor.

— PLOT BOUNDARY

P1	17.02.23	FIRST ISSUE	IM	IM
Rev	Date	Description	drawn	chkd



Comprehensive Design Architects
16 Moray Place Edinburgh EH3 6DT
T: 0131 225 1111 www.cda-group.co.uk

client
AEROF CRAIGHOUSE LTD.


project title
SITE WIDE, CRAIGHOUSE

drawing title
WEST CRAIG - FEU PLAN - GROUND FLOOR PLOT WC09



date	scale	drawn by	checked by
17.02.23	NOTED@A3	IM	IM

status
LEGAL PLAN S0

internal job no
E1926
dwg no
CHP-CDA-SW-00-DR-A-LE-0109 P1

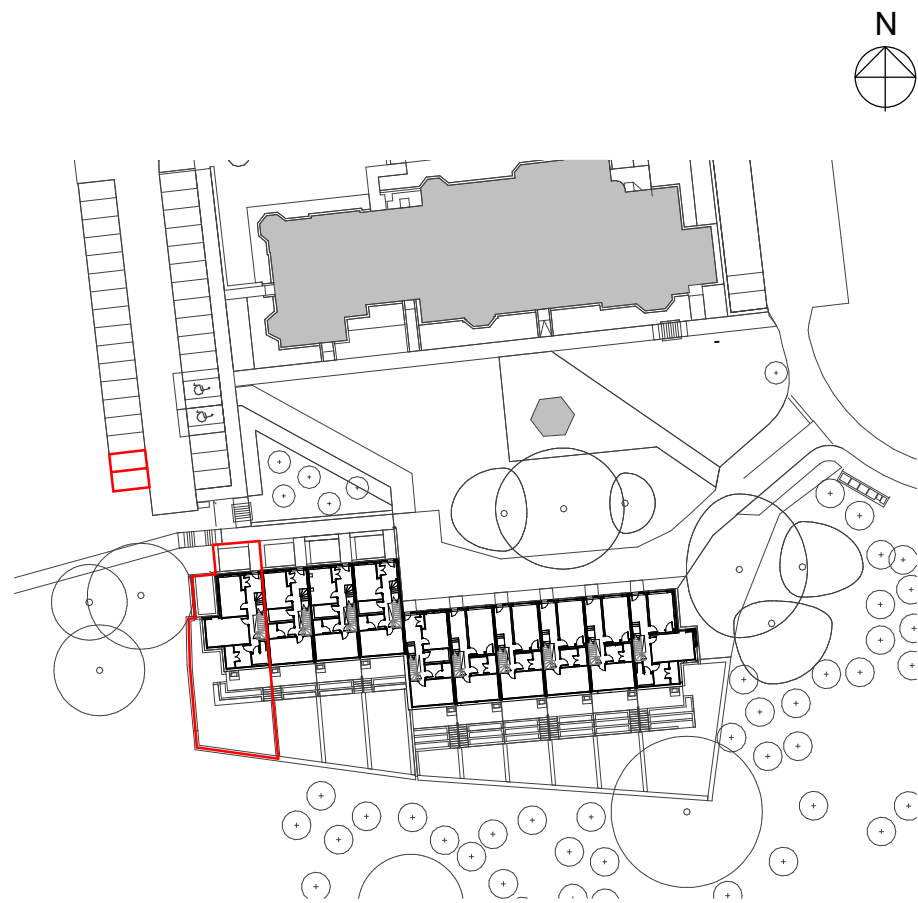

DEED PLAN
1 : 1000

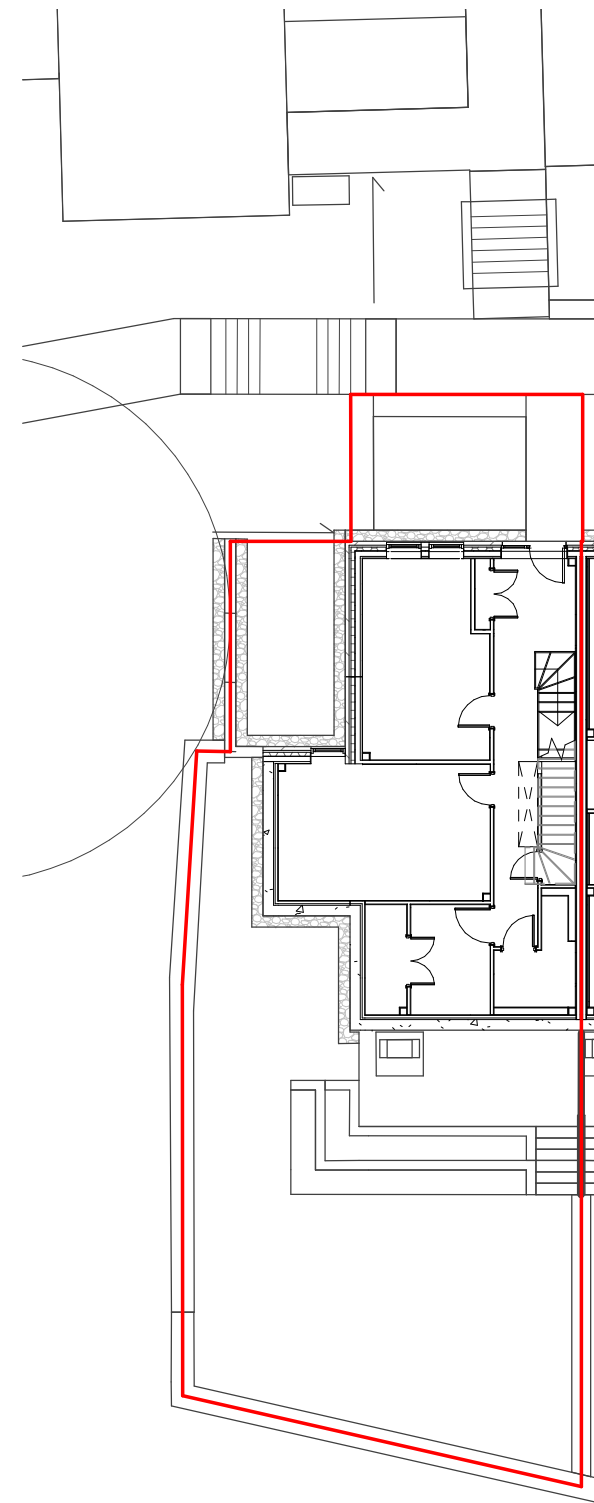 

PLOT WC10 GROUND FLOOR PLAN
1 : 200

internal job no
E1926
dwg no
CHP-CDA-SW-00-DR-A-LE-0110 revision
P1

Notes
1. Do not scale off this drawing
2. Drawing to be read in conjunction with the specification and all relevant drawing information
3. Contractor to check all dimensions on site Comprehensive Design Architects to be advised of any discrepancies between this drawing and site conditions immediately
4. Dimensions are in millimeters unless otherwise stated
Registered Office: Comprehensive Design Architects Limited
16 Moray Place EDINBURGH EH3 6DT
Registered in Scotland: SC311114
© Comprehensive Design Architects Ltd. All rights reserved

CONSTRUCTION (DESIGN AND MANAGEMENT) REGULATIONS 2015

This drawing is to be read in conjunction with CDA's Standard Hazard and Risk Assessment of architectural matters (CDM) series drawings.

Works to be carried out in accordance with the Construction Phase plan prepared by the Principal Contractor.

 **PLOT BOUNDARY**

Rev	Date	Description	IM drawn	IM chkd
P1	17.02.23	FIRST ISSUE		



Comprehensive Design Architects
16 Moray Place Edinburgh EH3 6DT
T: 0131 225 1111 www.cda-group.co.uk

client
AEROF CRAIGHOUSE LTD.

project title
SITE WIDE, CRAIGHOUSE

drawing title
WEST CRAIG - FEU PLAN - GROUND FLOOR PLOT WC10

date	scale	drawn by	checked by
17.02.23	NOTED@A3	IM	IM

status	status code
LEGAL PLAN	S0

internal job no
E1926
dwg no
CHP-CDA-SW-00-DR-A-LE-0110 revision
P1