











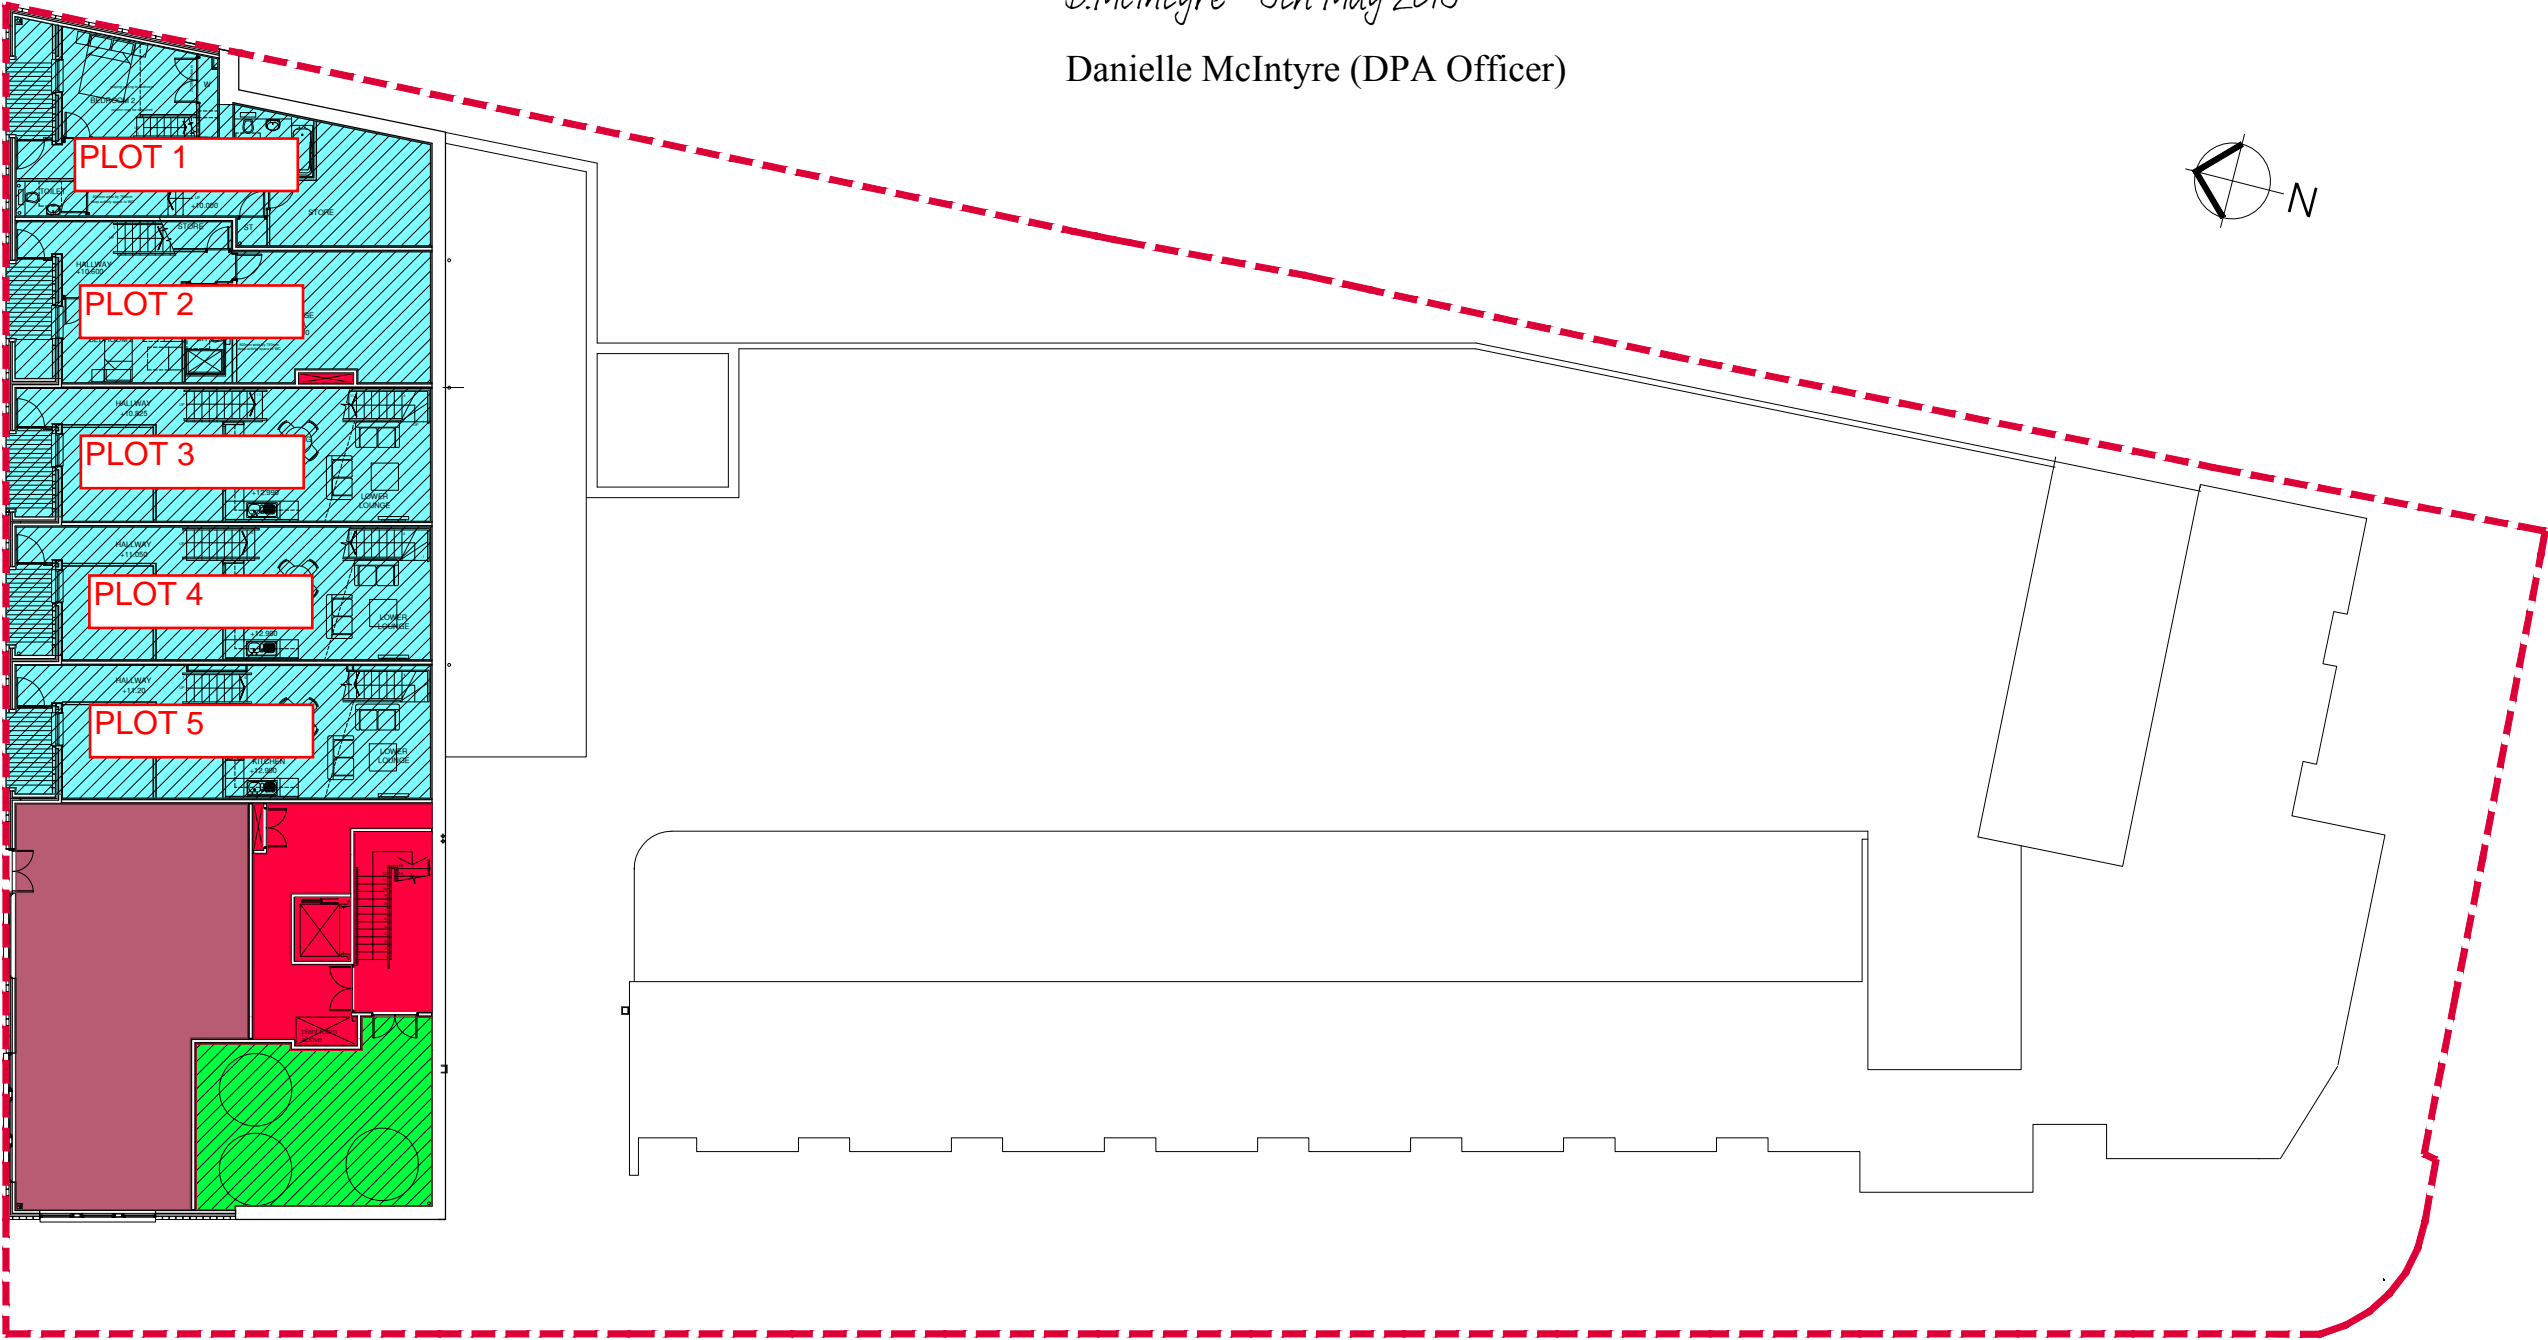



The Development registered under Title MID144556  
and plots 1 to 62 within have been DPA approved by:

*D.McIntyre - 9th May 2019*

 
Danielle McIntyre (DPA Officer)



LOWER GROUND FLOOR LEVEL SCALE 1:250 at A3  
PLAN 1





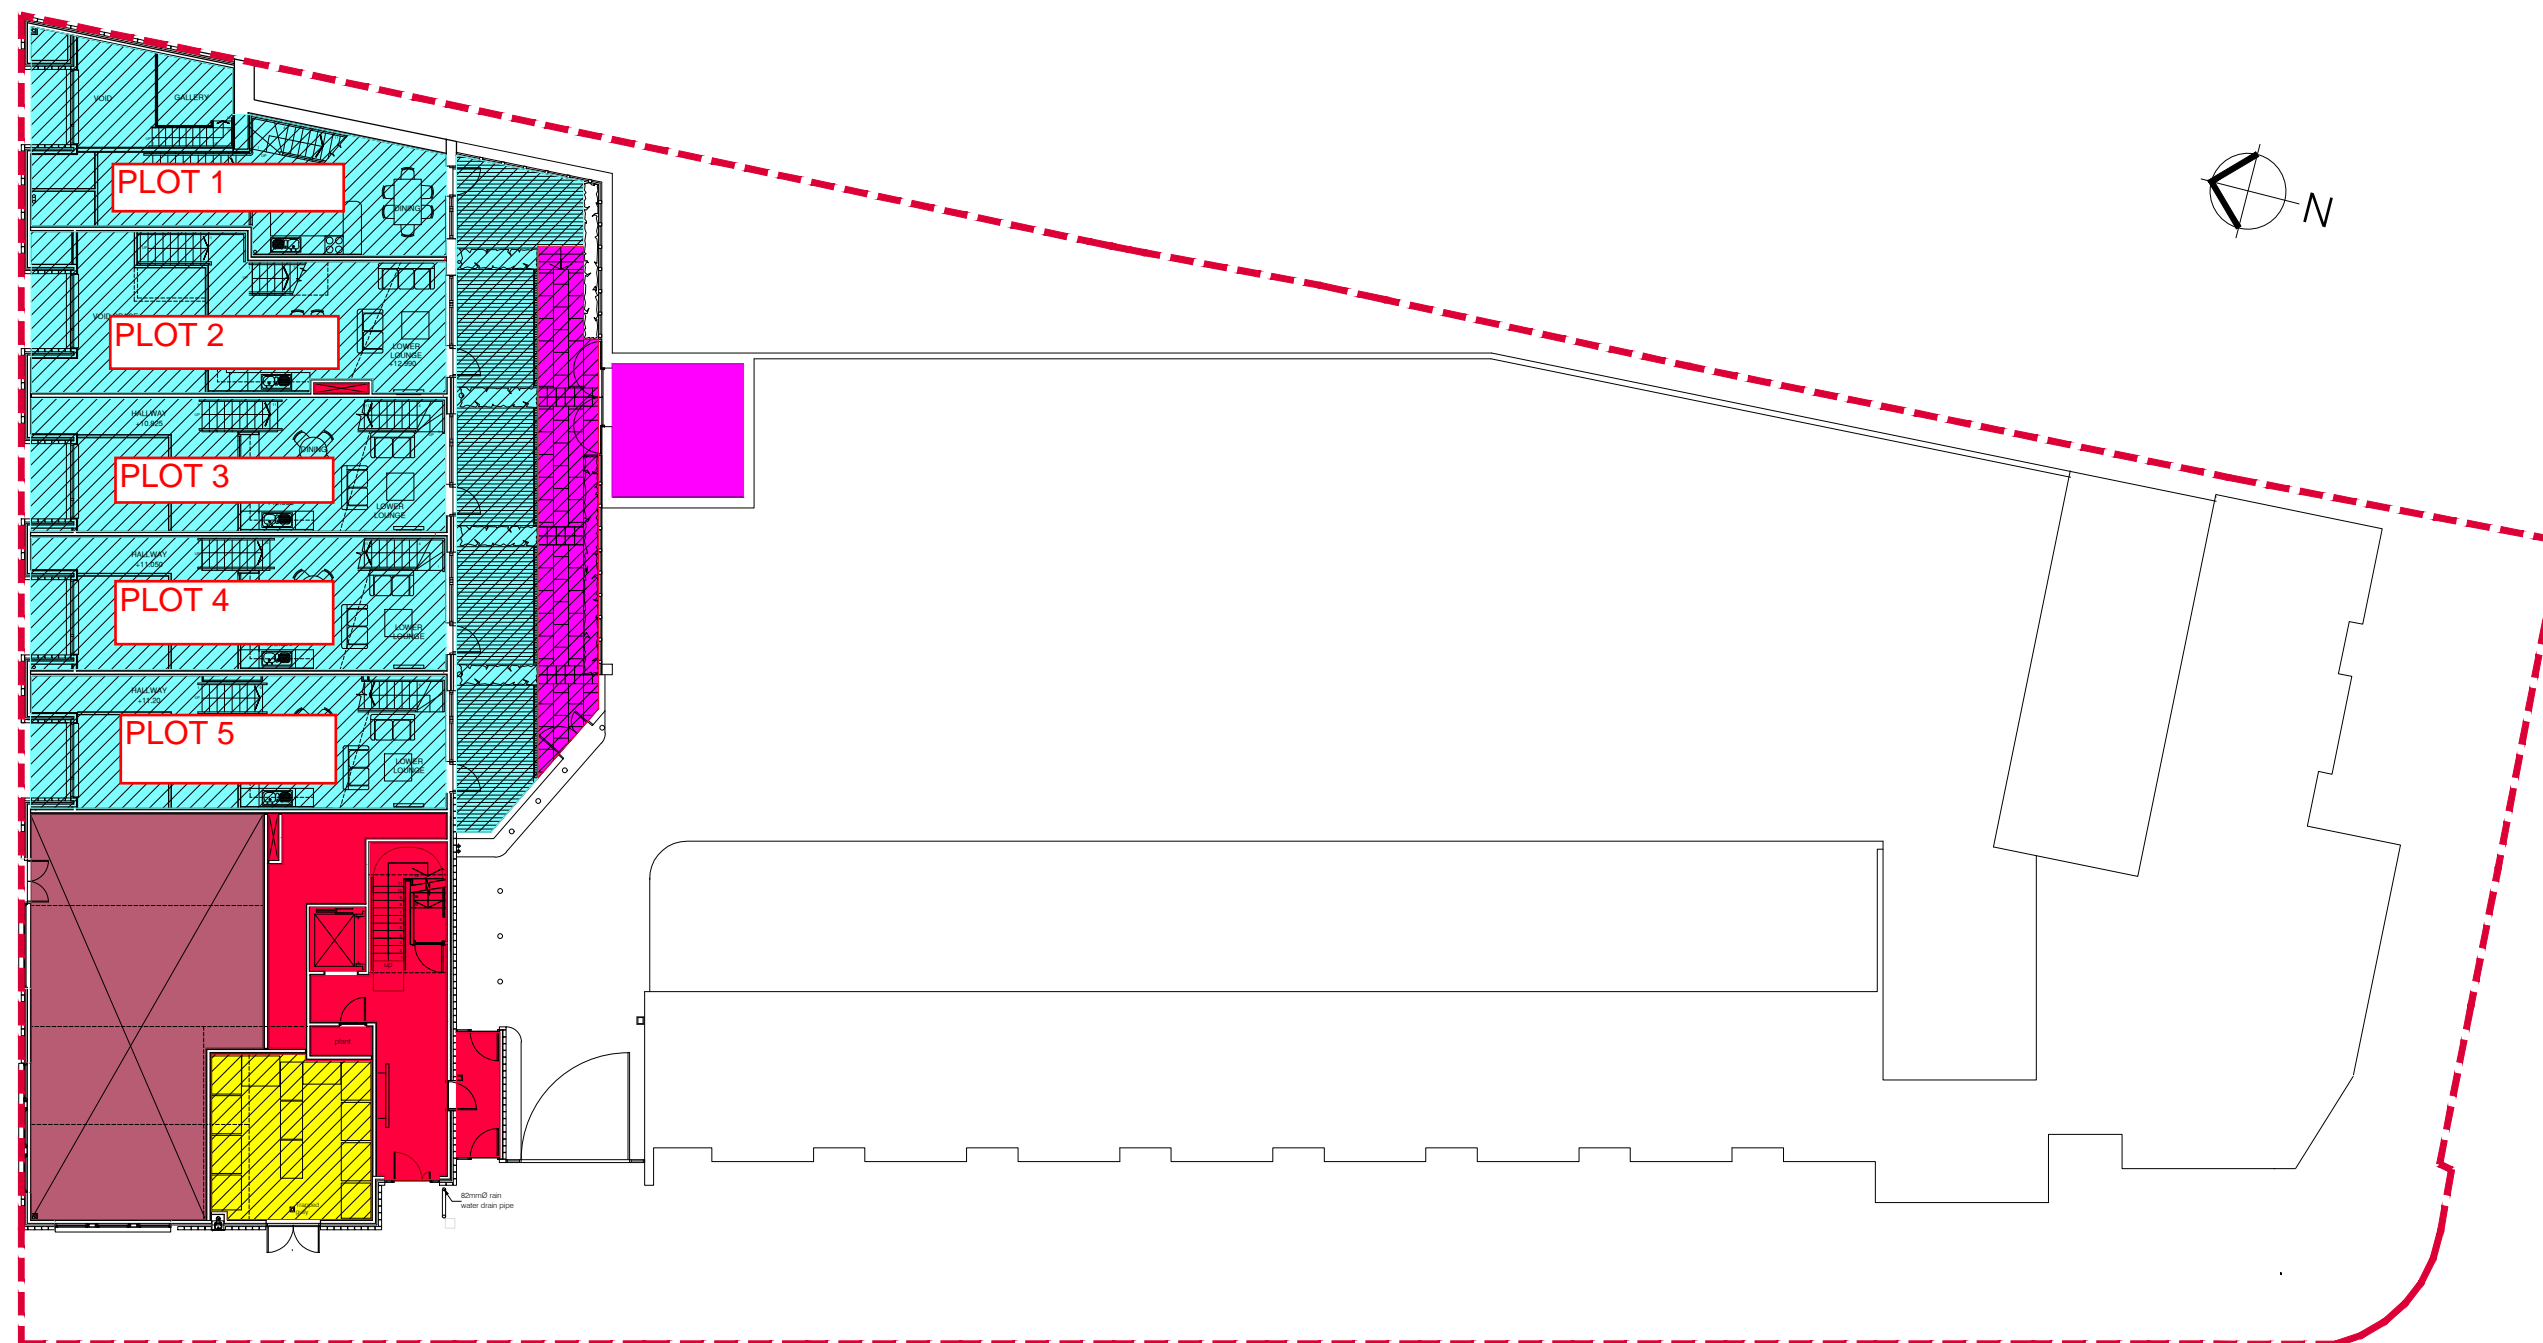








LEGEND						
 FLAT PRIVATE AREAS	 COMMON PAVED AREAS/ PAVED DRYING AREAS	 RETAIL/OFFICE AREA	 ROOF AREAS	 CAR PARK	 BIKE STORE	 TOWNHOUSES
 COMMON AREAS	 COMMON SOFT LANDSCAPE AREA	 DISTRICT HEATING MANAGEMENT COMPANY	 MAISONETTES PRIVATE AREAS	 BIN STORES	 MAISONETTES COMMON PARTS	

LIGHTHOUSE COURT, EDINBURGH




MID GROUND FLOOR LEVEL SCALE 1:250 at A3  
PLAN 2

 LEGEND





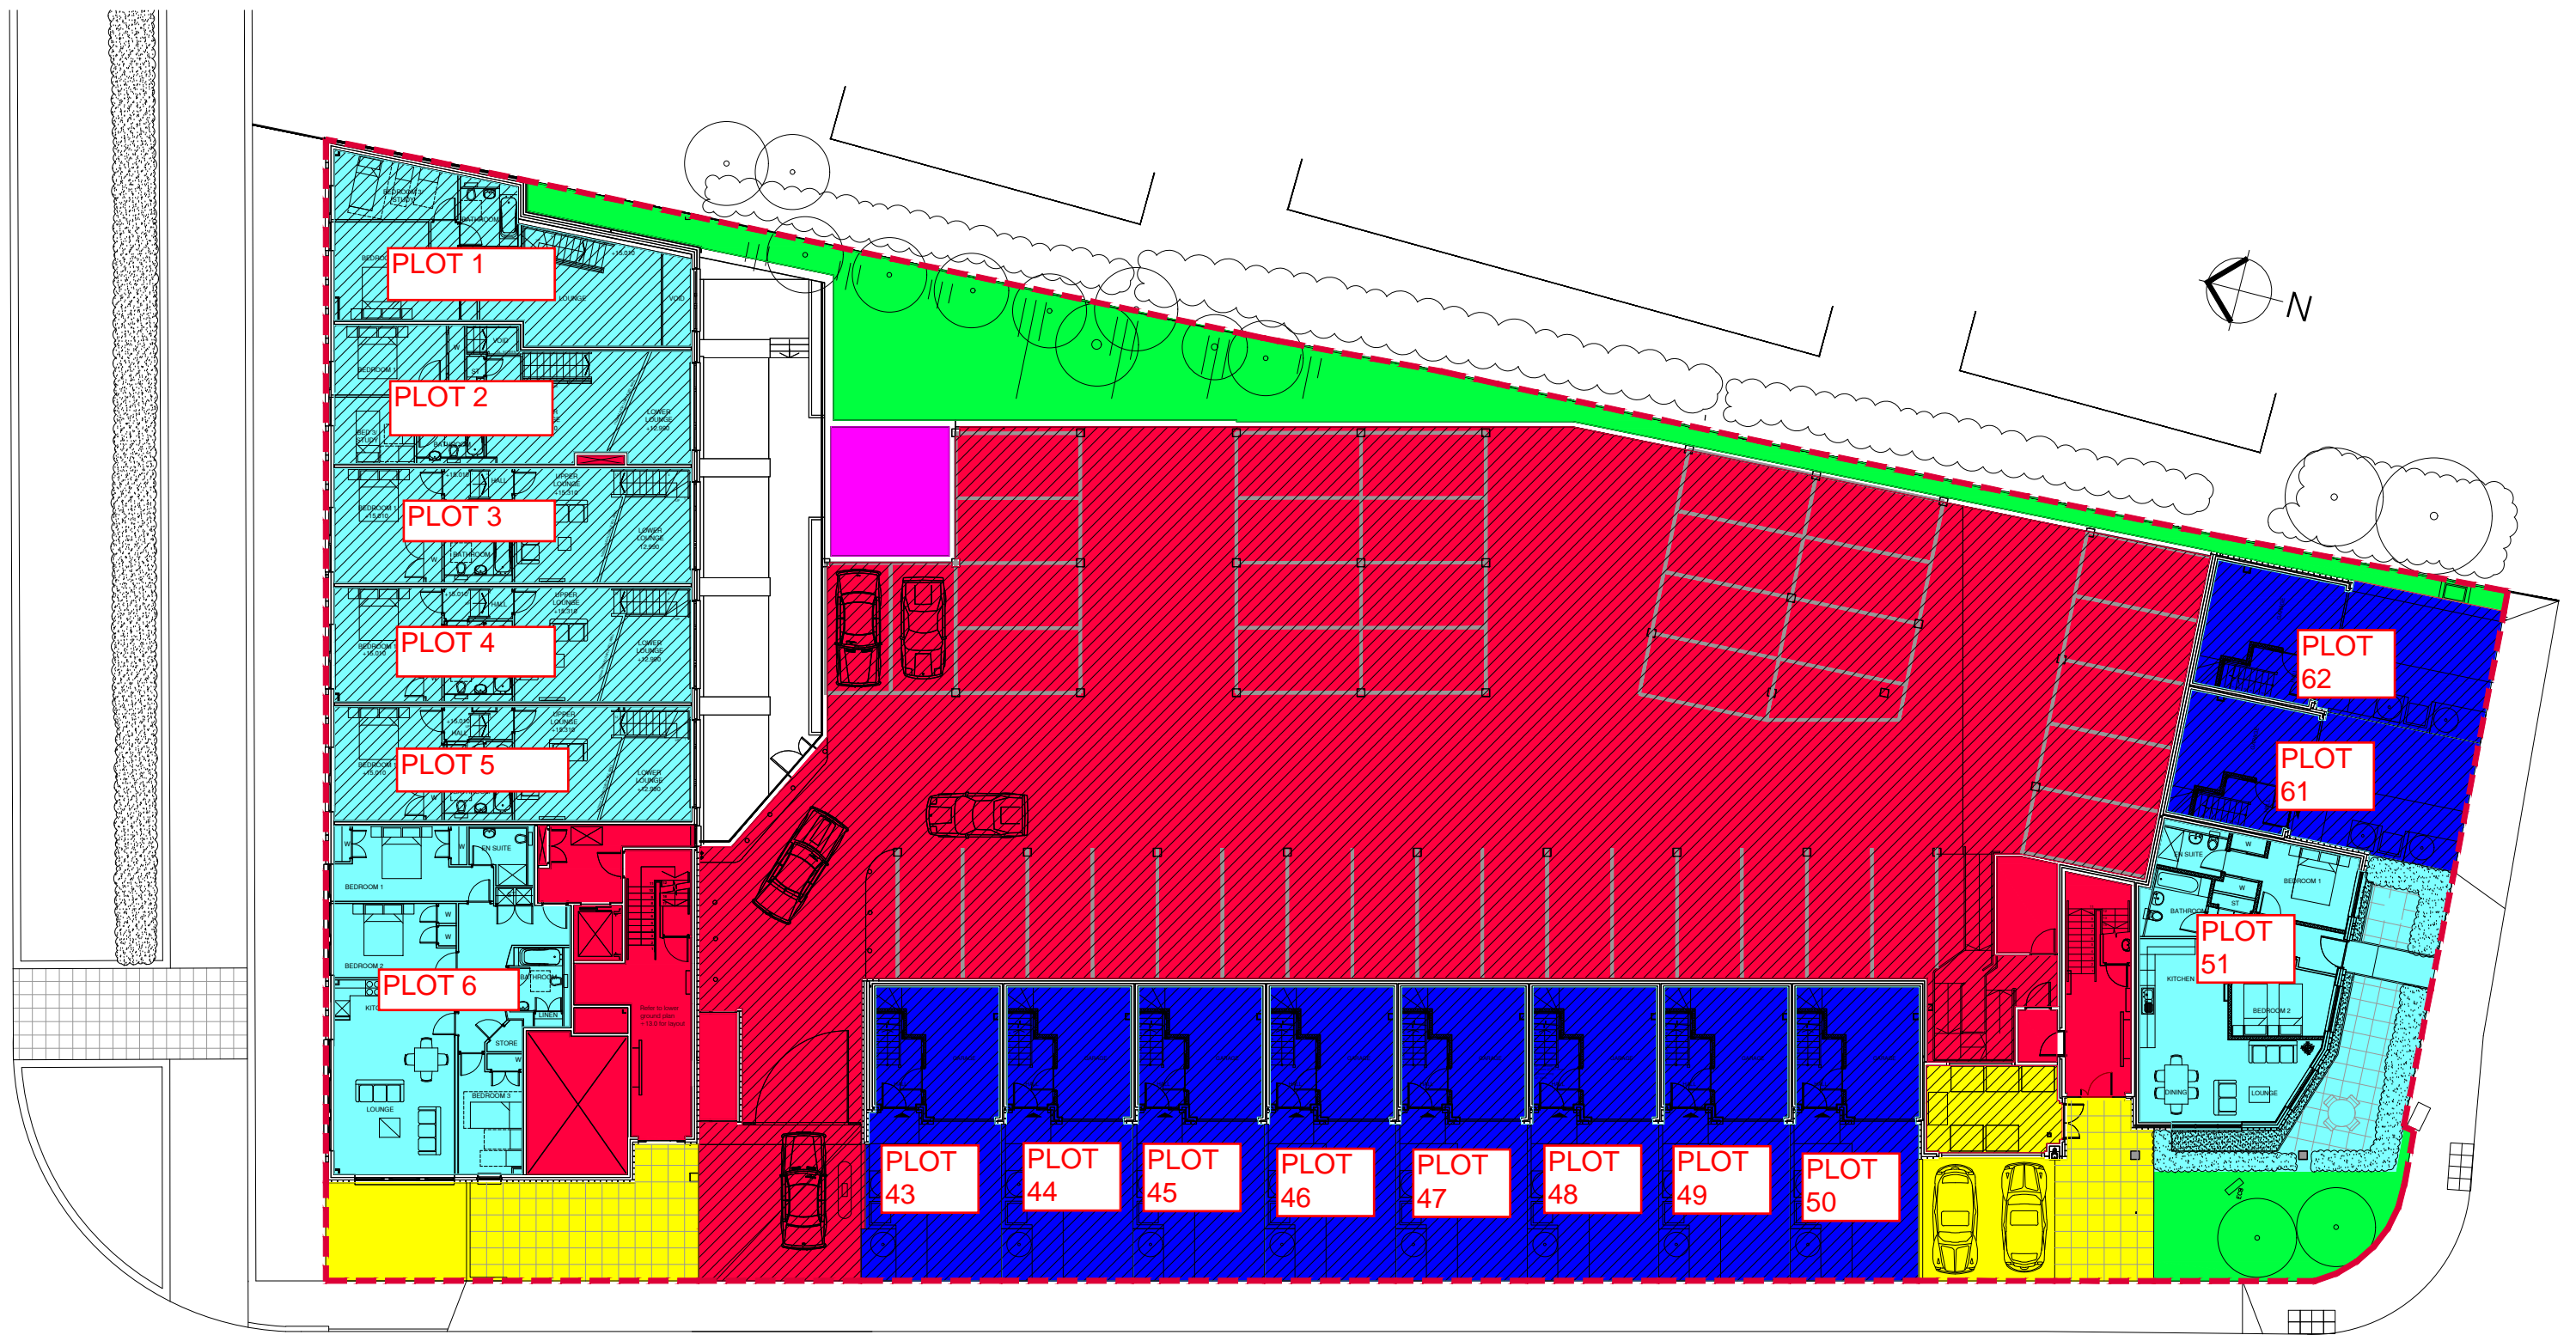








	FLAT PRIVATE AREAS		COMMON PAVED AREAS/ PAVED DRYING AREAS		RETAIL/OFFICE AREA		ROOF AREAS		CAR PARK		BIKE STORE		TOWNHOUSES
	COMMON AREAS		COMMON SOFT LANDSCAPE AREA		DISTRICT HEATING MANAGEMENT COMPANY		MAISONETTES PRIVATE AREAS		BIN STORES		MAISONETTES COMMON PARTS		

LIGHTHOUSE COURT, EDINBURGH




GROUND FLOOR LEVEL SCALE 1:250 at A3  
PLAN 3

LEGEND





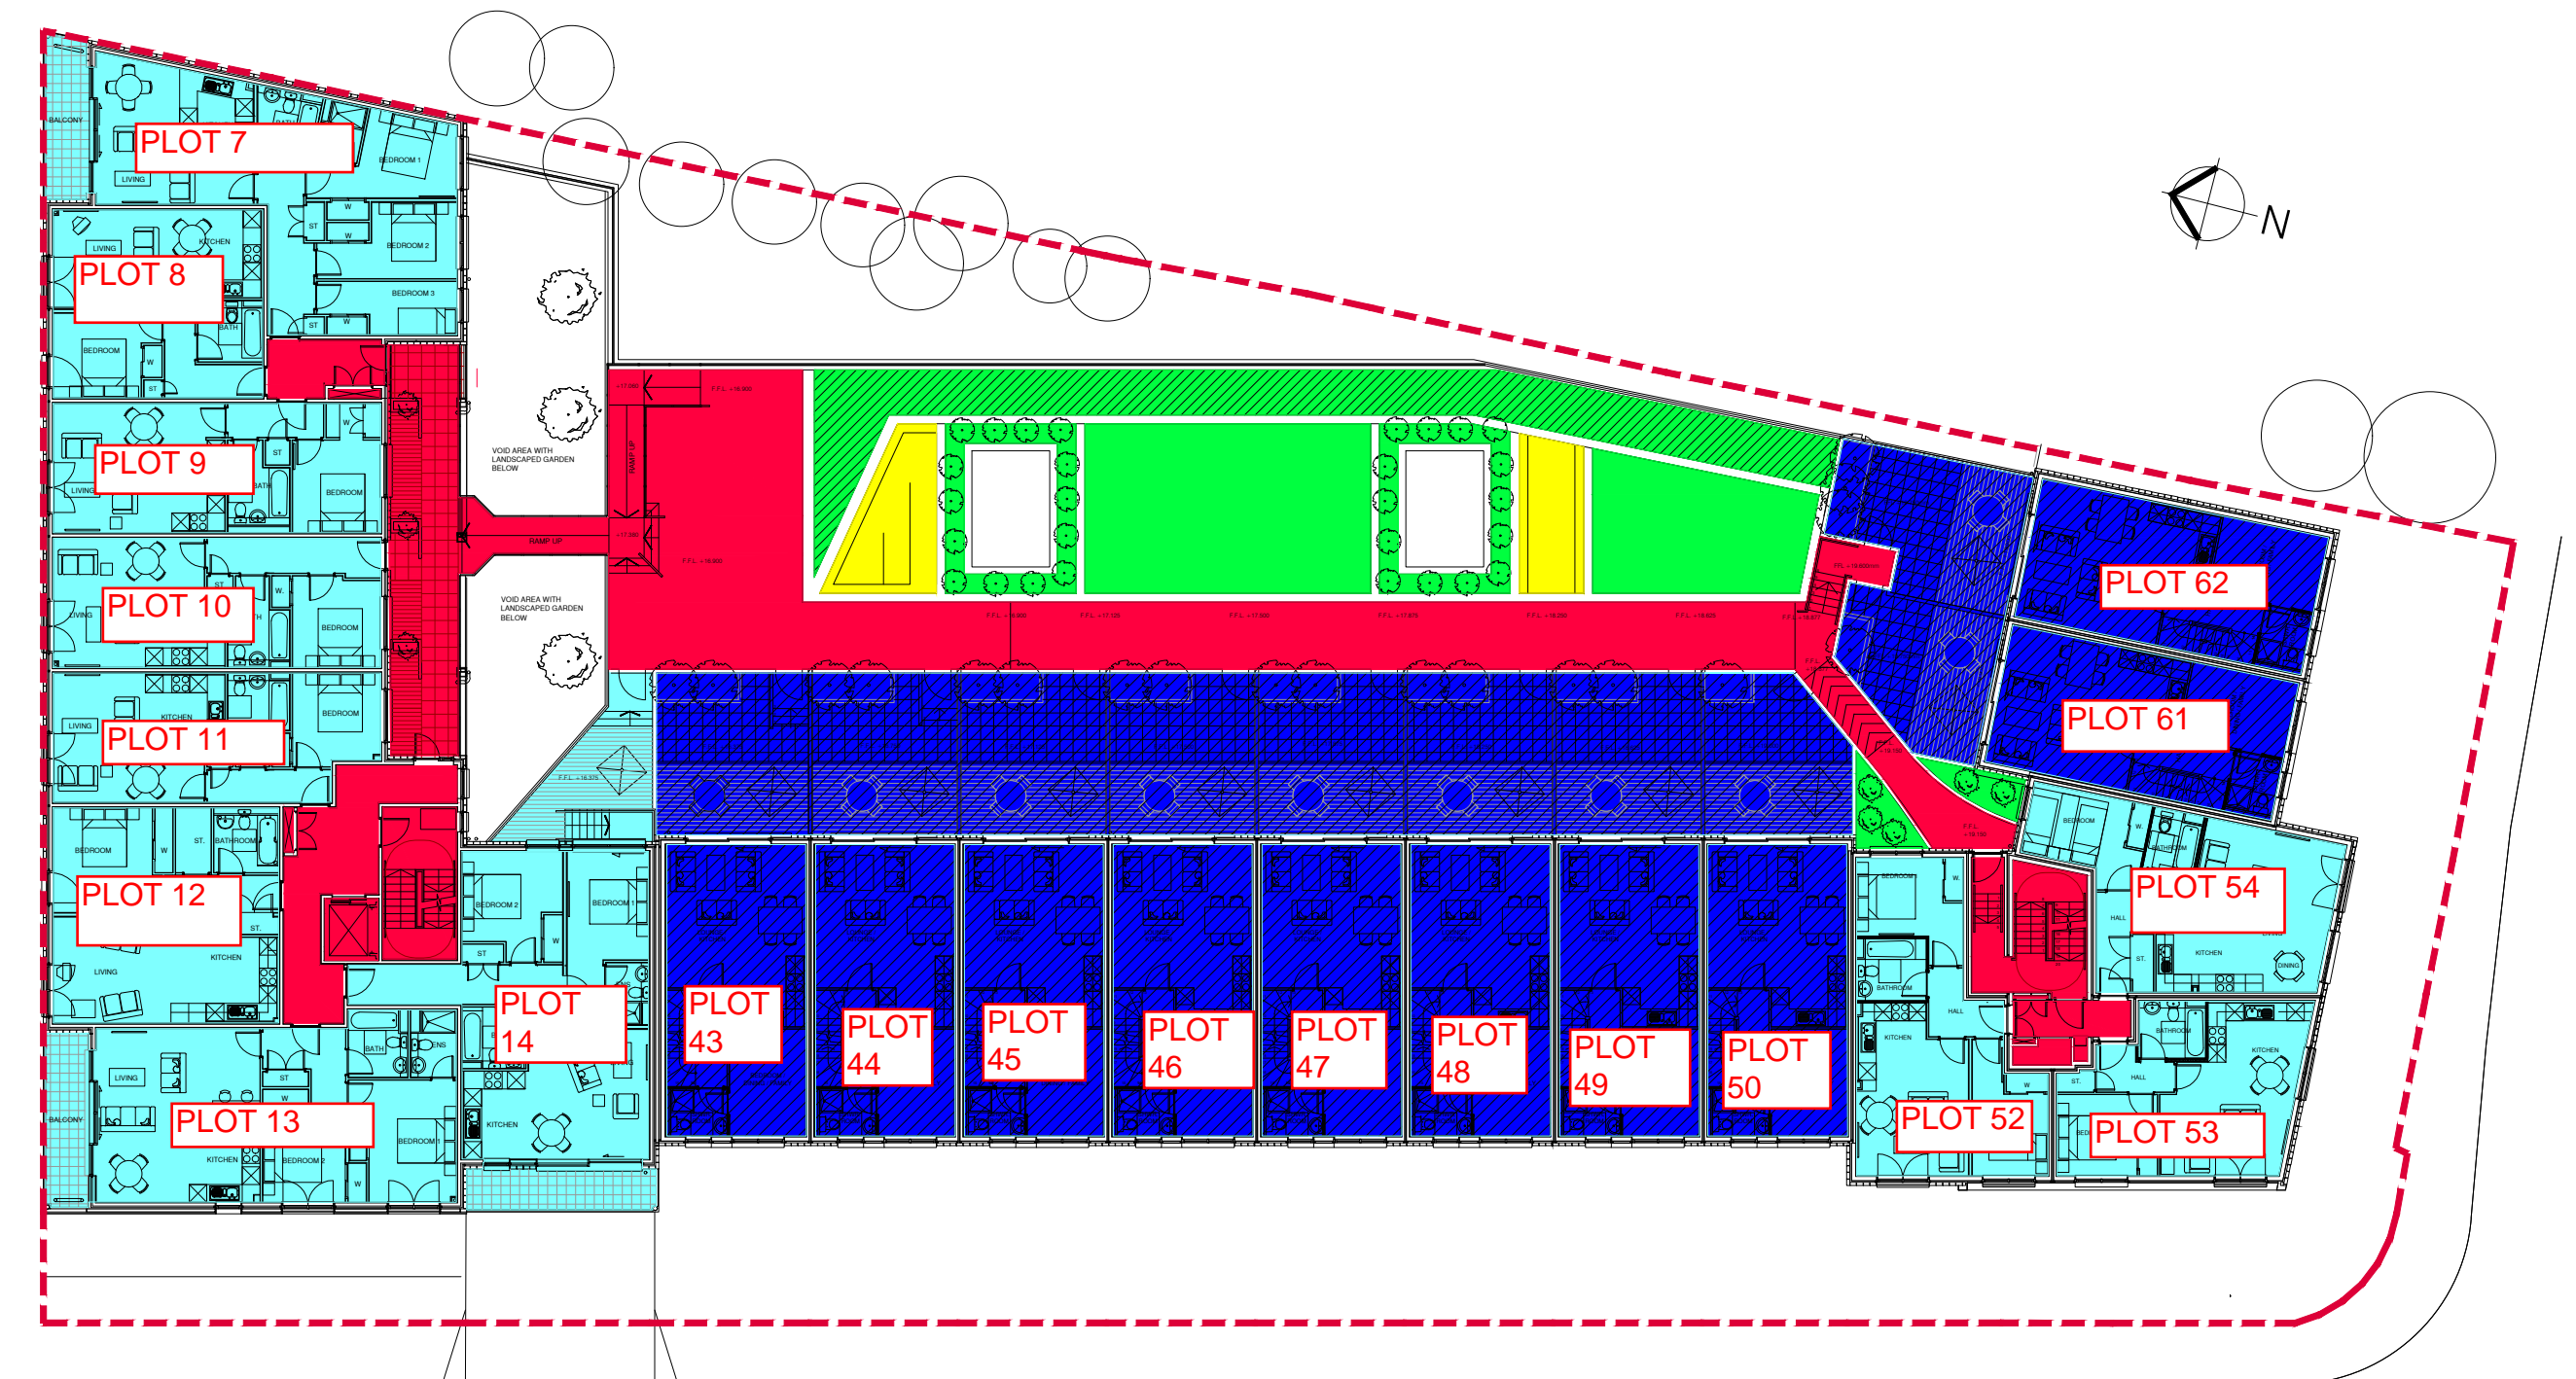








 FLAT PRIVATE AREAS	 COMMON PAVED AREAS/ PAVED DRYING AREAS	 RETAIL/OFFICE AREA	 ROOF AREAS	 CAR PARK	 BIKE STORE	 TOWNHOUSES
 COMMON AREAS	 COMMON SOFT LANDSCAPE AREA	 DISTRICT HEATING MANAGEMENT COMPANY	 MAISONNETTES PRIVATE AREAS	 BIN STORES	 MAISONNETTES COMMON PARTS	

LIGHTHOUSE COURT, EDINBURGH




FIRST FLOOR LEVEL SCALE 1:250 at A3  
PLAN 4

 LEGEND

 FLAT PRIVATE AREAS	 COMMON PAVED AREAS/ PAVED DRYING AREAS	 RETAIL/OFFICE AREA	 ROOF AREAS	 CAR PARK	 BIKE STORE	 TOWNHOUSES
 COMMON AREAS	 COMMON SOFT LANDSCAPE AREA	 DISTRICT HEATING MANAGEMENT COMPANY	 MAISONETTES PRIVATE AREAS	 BIN STORES	 MAISONETTES COMMON PARTS	






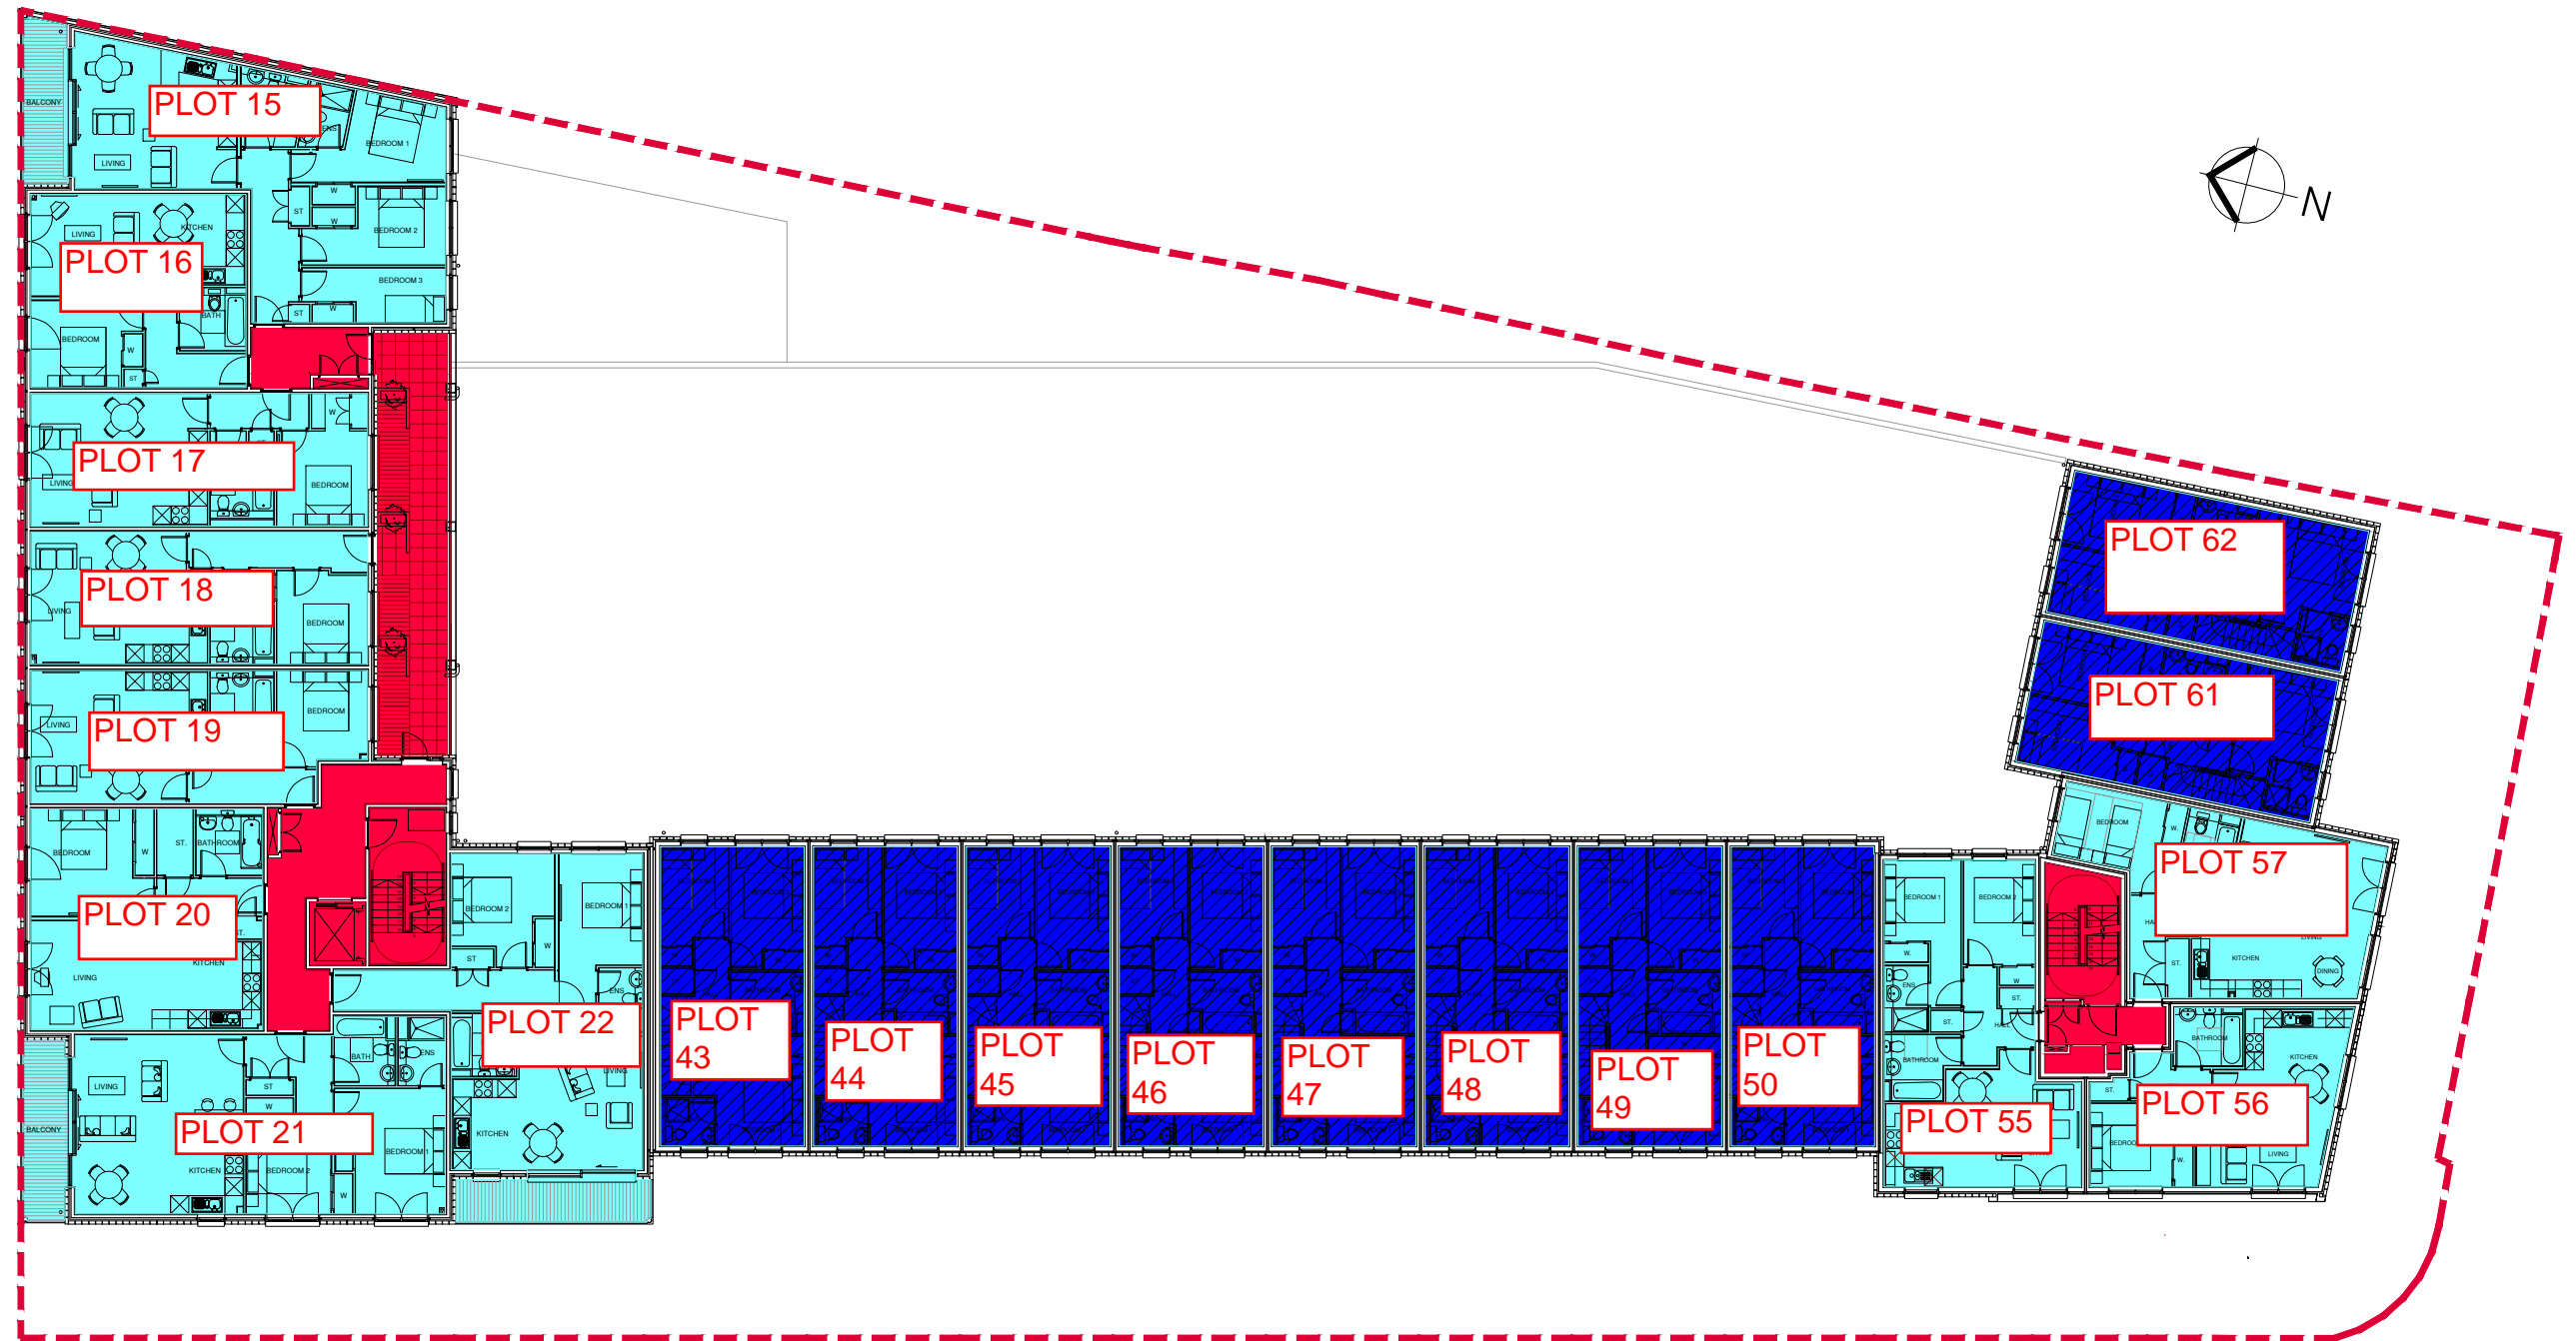




 


 LIGHTHOUSE COURT, EDINBURGH






SECOND FLOOR PLAN SCALE 1:250 at A3  
PLAN 5

LEGEND





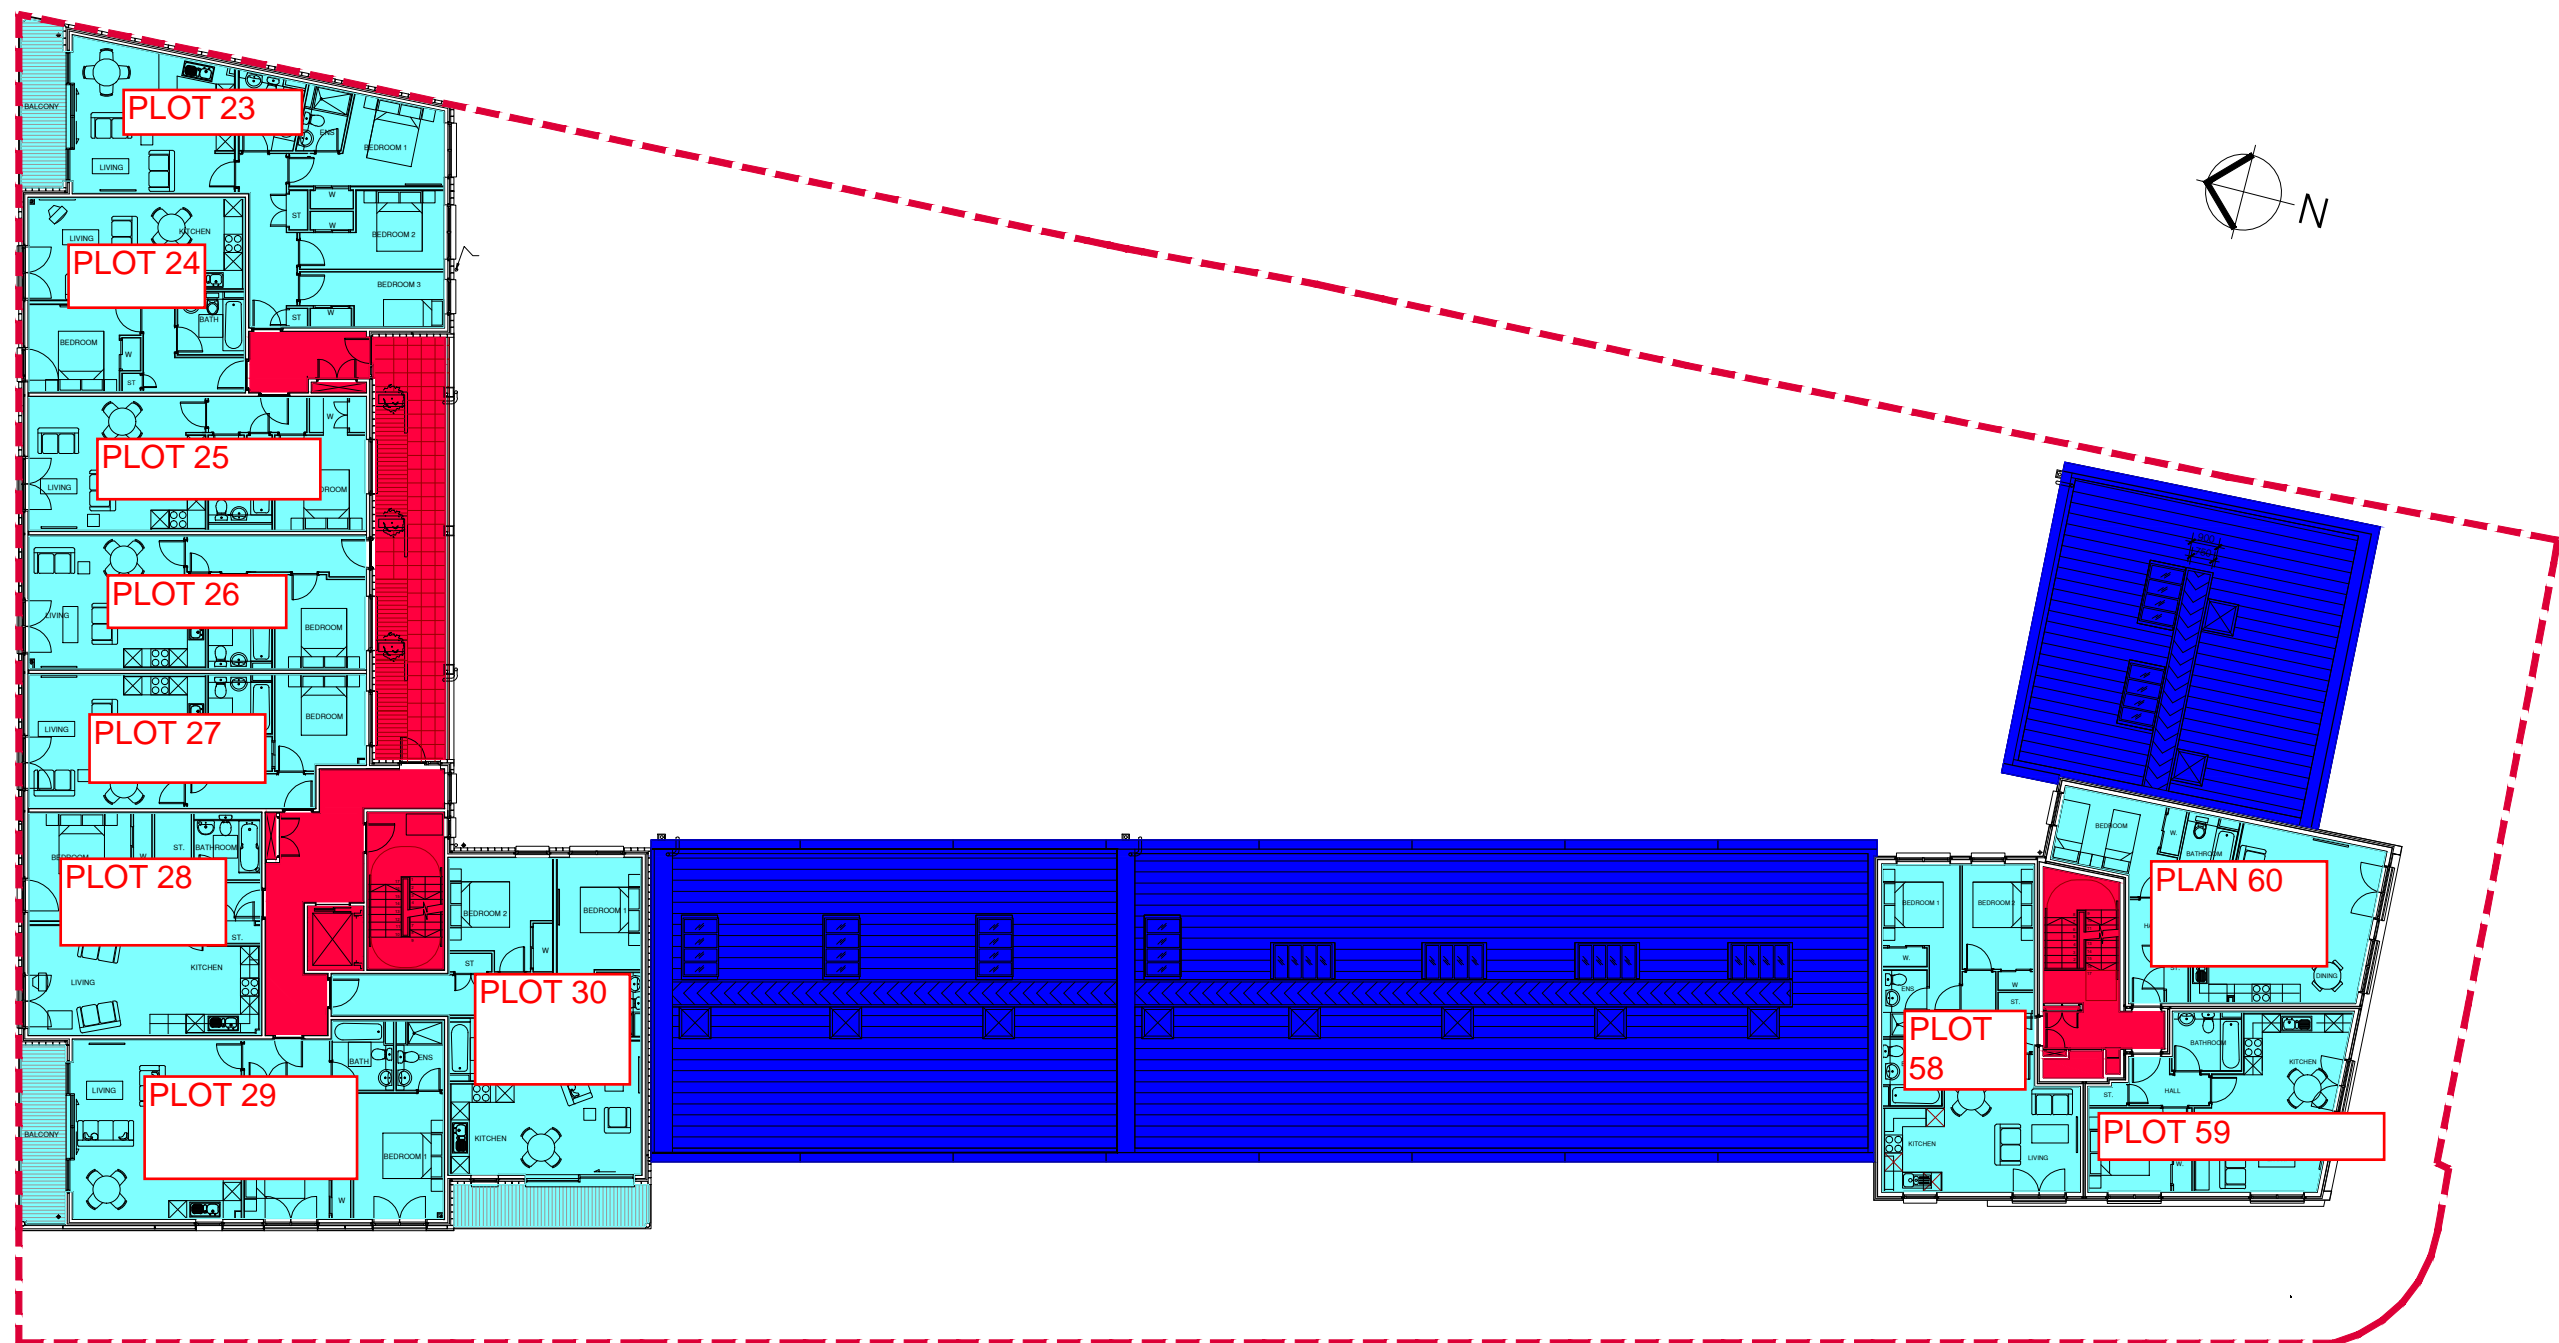








 FLAT PRIVATE AREAS	 COMMON PAVED AREAS/ PAVED DRYING AREAS	 RETAIL/OFFICE AREA	 ROOF AREAS	 CAR PARK	 BIKE STORE	 TOWNHOUSES
 COMMON AREAS	 COMMON SOFT LANDSCAPE AREA	 DISTRICT HEATING MANAGEMENT COMPANY	 MAISONETTES PRIVATE AREAS	 BIN STORES	 MAISONETTES COMMON PARTS	

LIGHTHOUSE COURT, EDINBURGH




THIRD FLOOR PLAN SCALE 1:250 at A3  
PLAN 6

 LEGEND





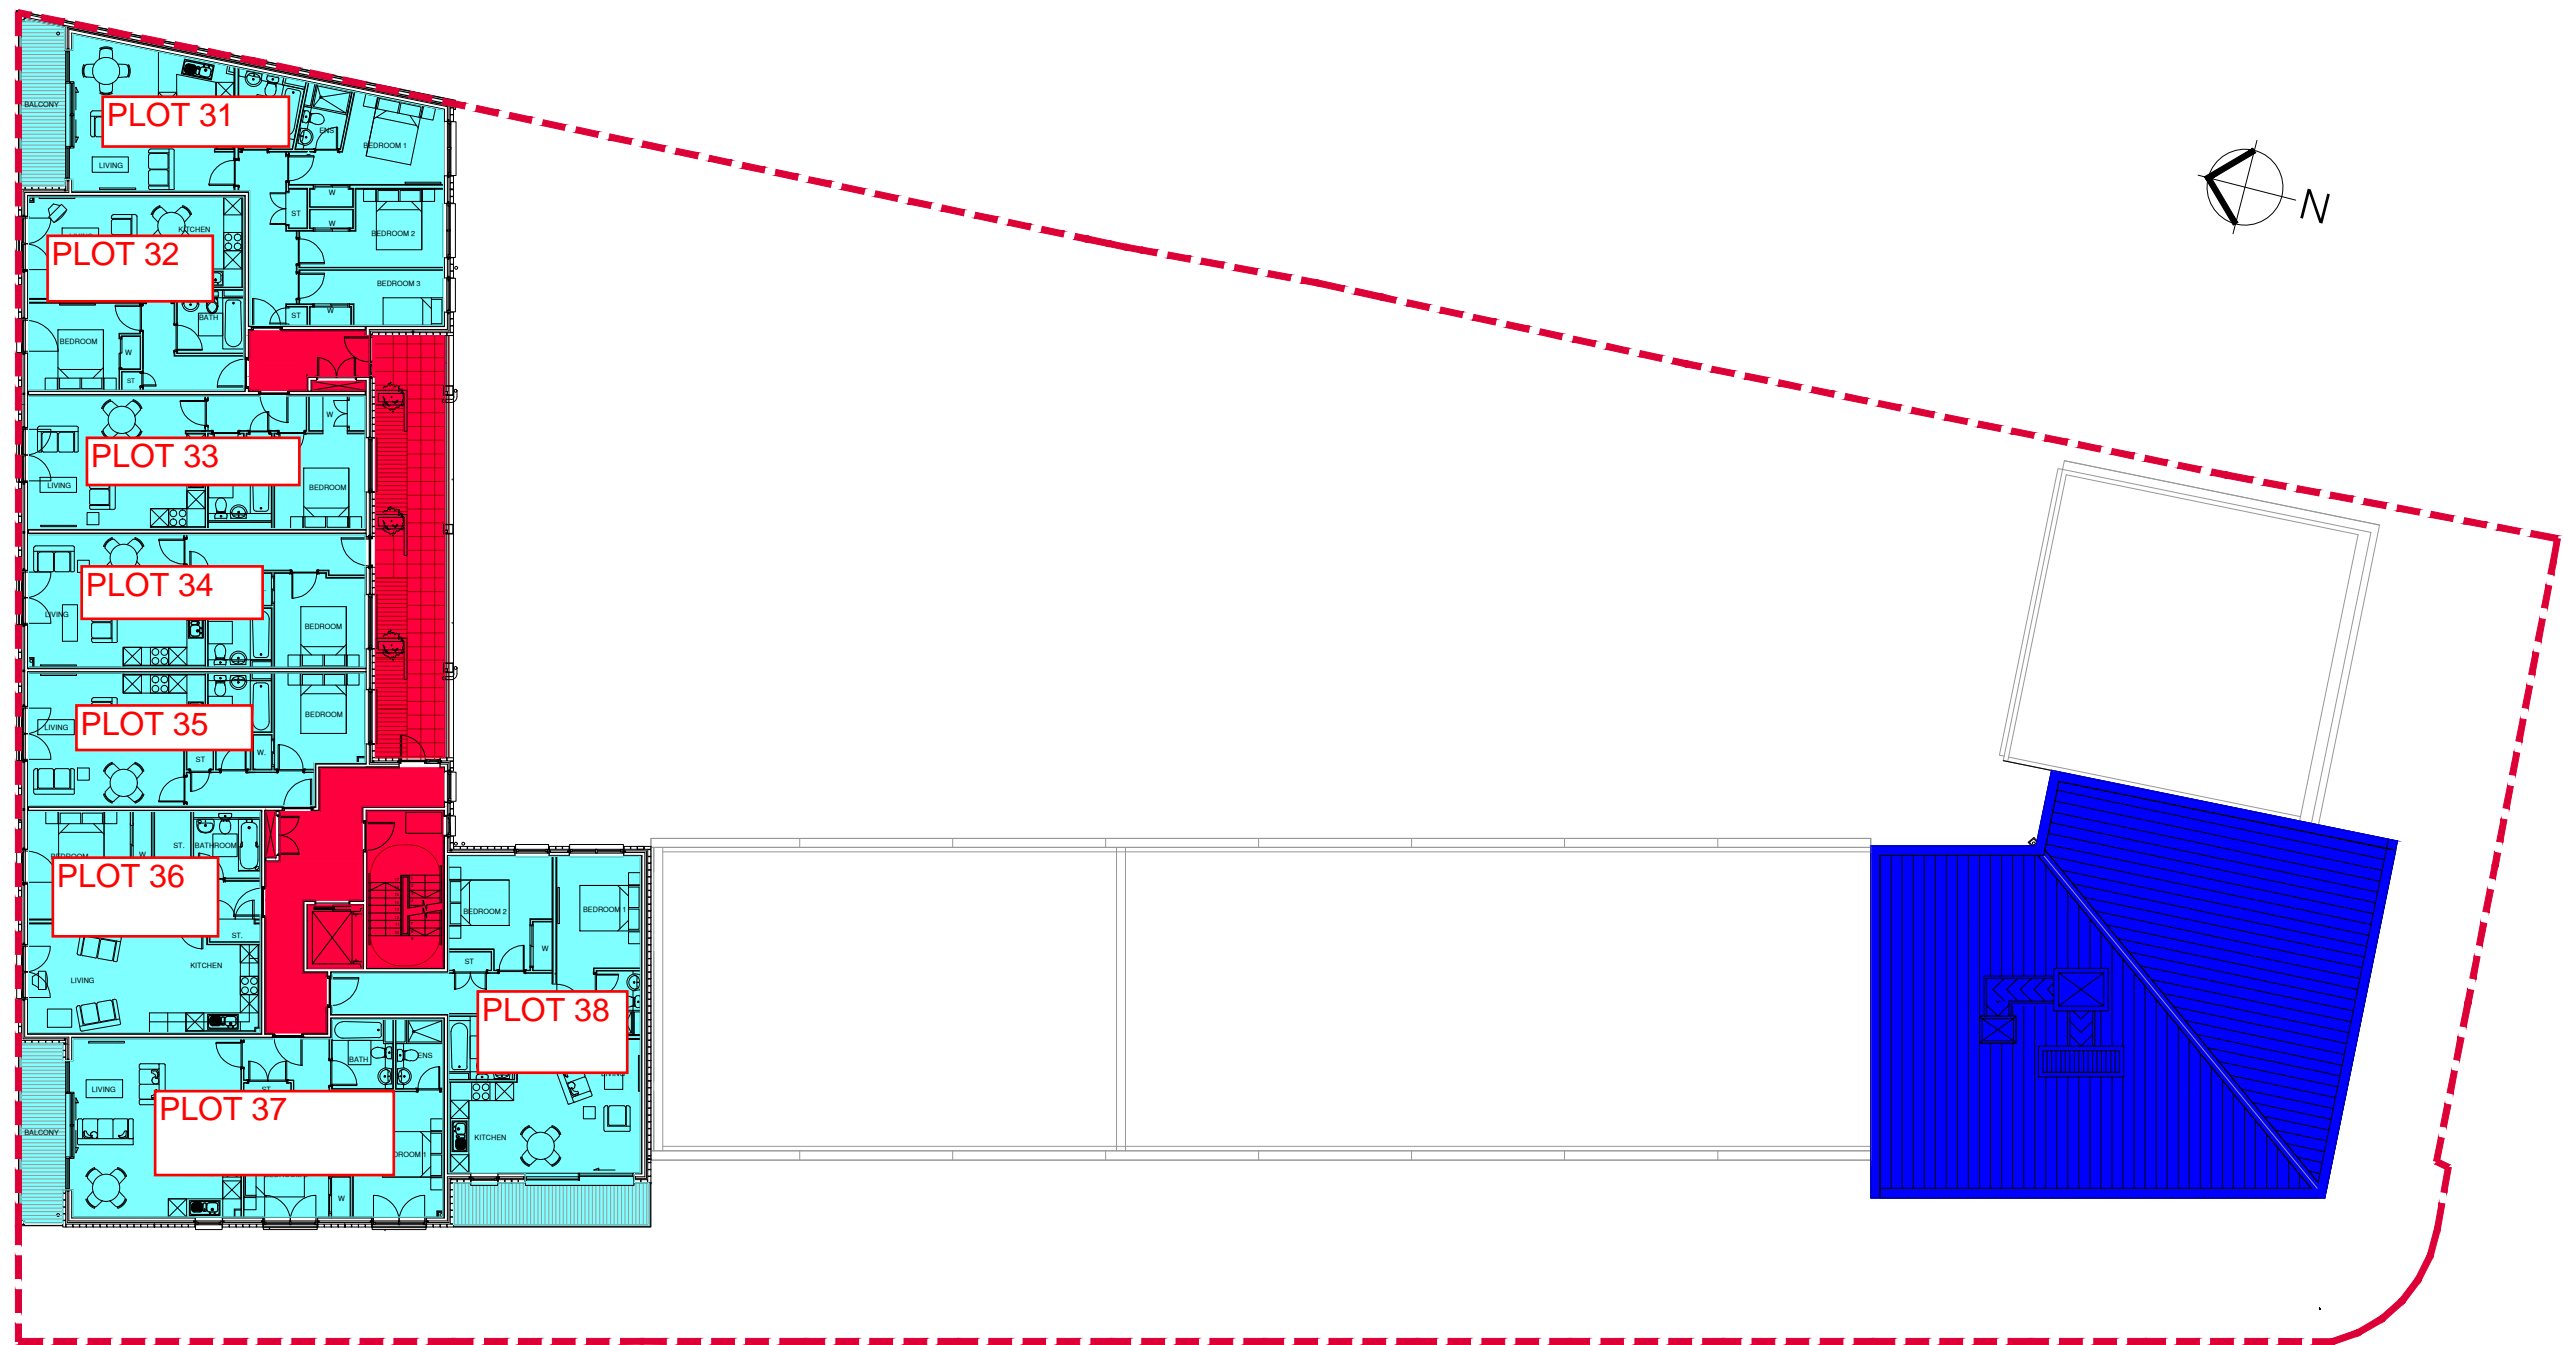





 


 FLAT PRIVATE AREAS	 COMMON PAVED AREAS/ PAVED DRYING AREAS	 RETAIL/OFFICE AREA	 ROOF AREAS	 CAR PARK	 BIKE STORE	 TOWNHOUSES
 COMMON AREAS	 COMMON SOFT LANDSCAPE AREA	 DISTRICT HEATING MANAGEMENT COMPANY	 MAISONETTES PRIVATE AREAS	 BIN STORES	 MAISONETTES COMMON PARTS	

LIGHTHOUSE COURT, EDINBURGH

 


FOURTH FLOOR LEVEL SCALE 1:250 at A3  
PLAN 7

LEGEND





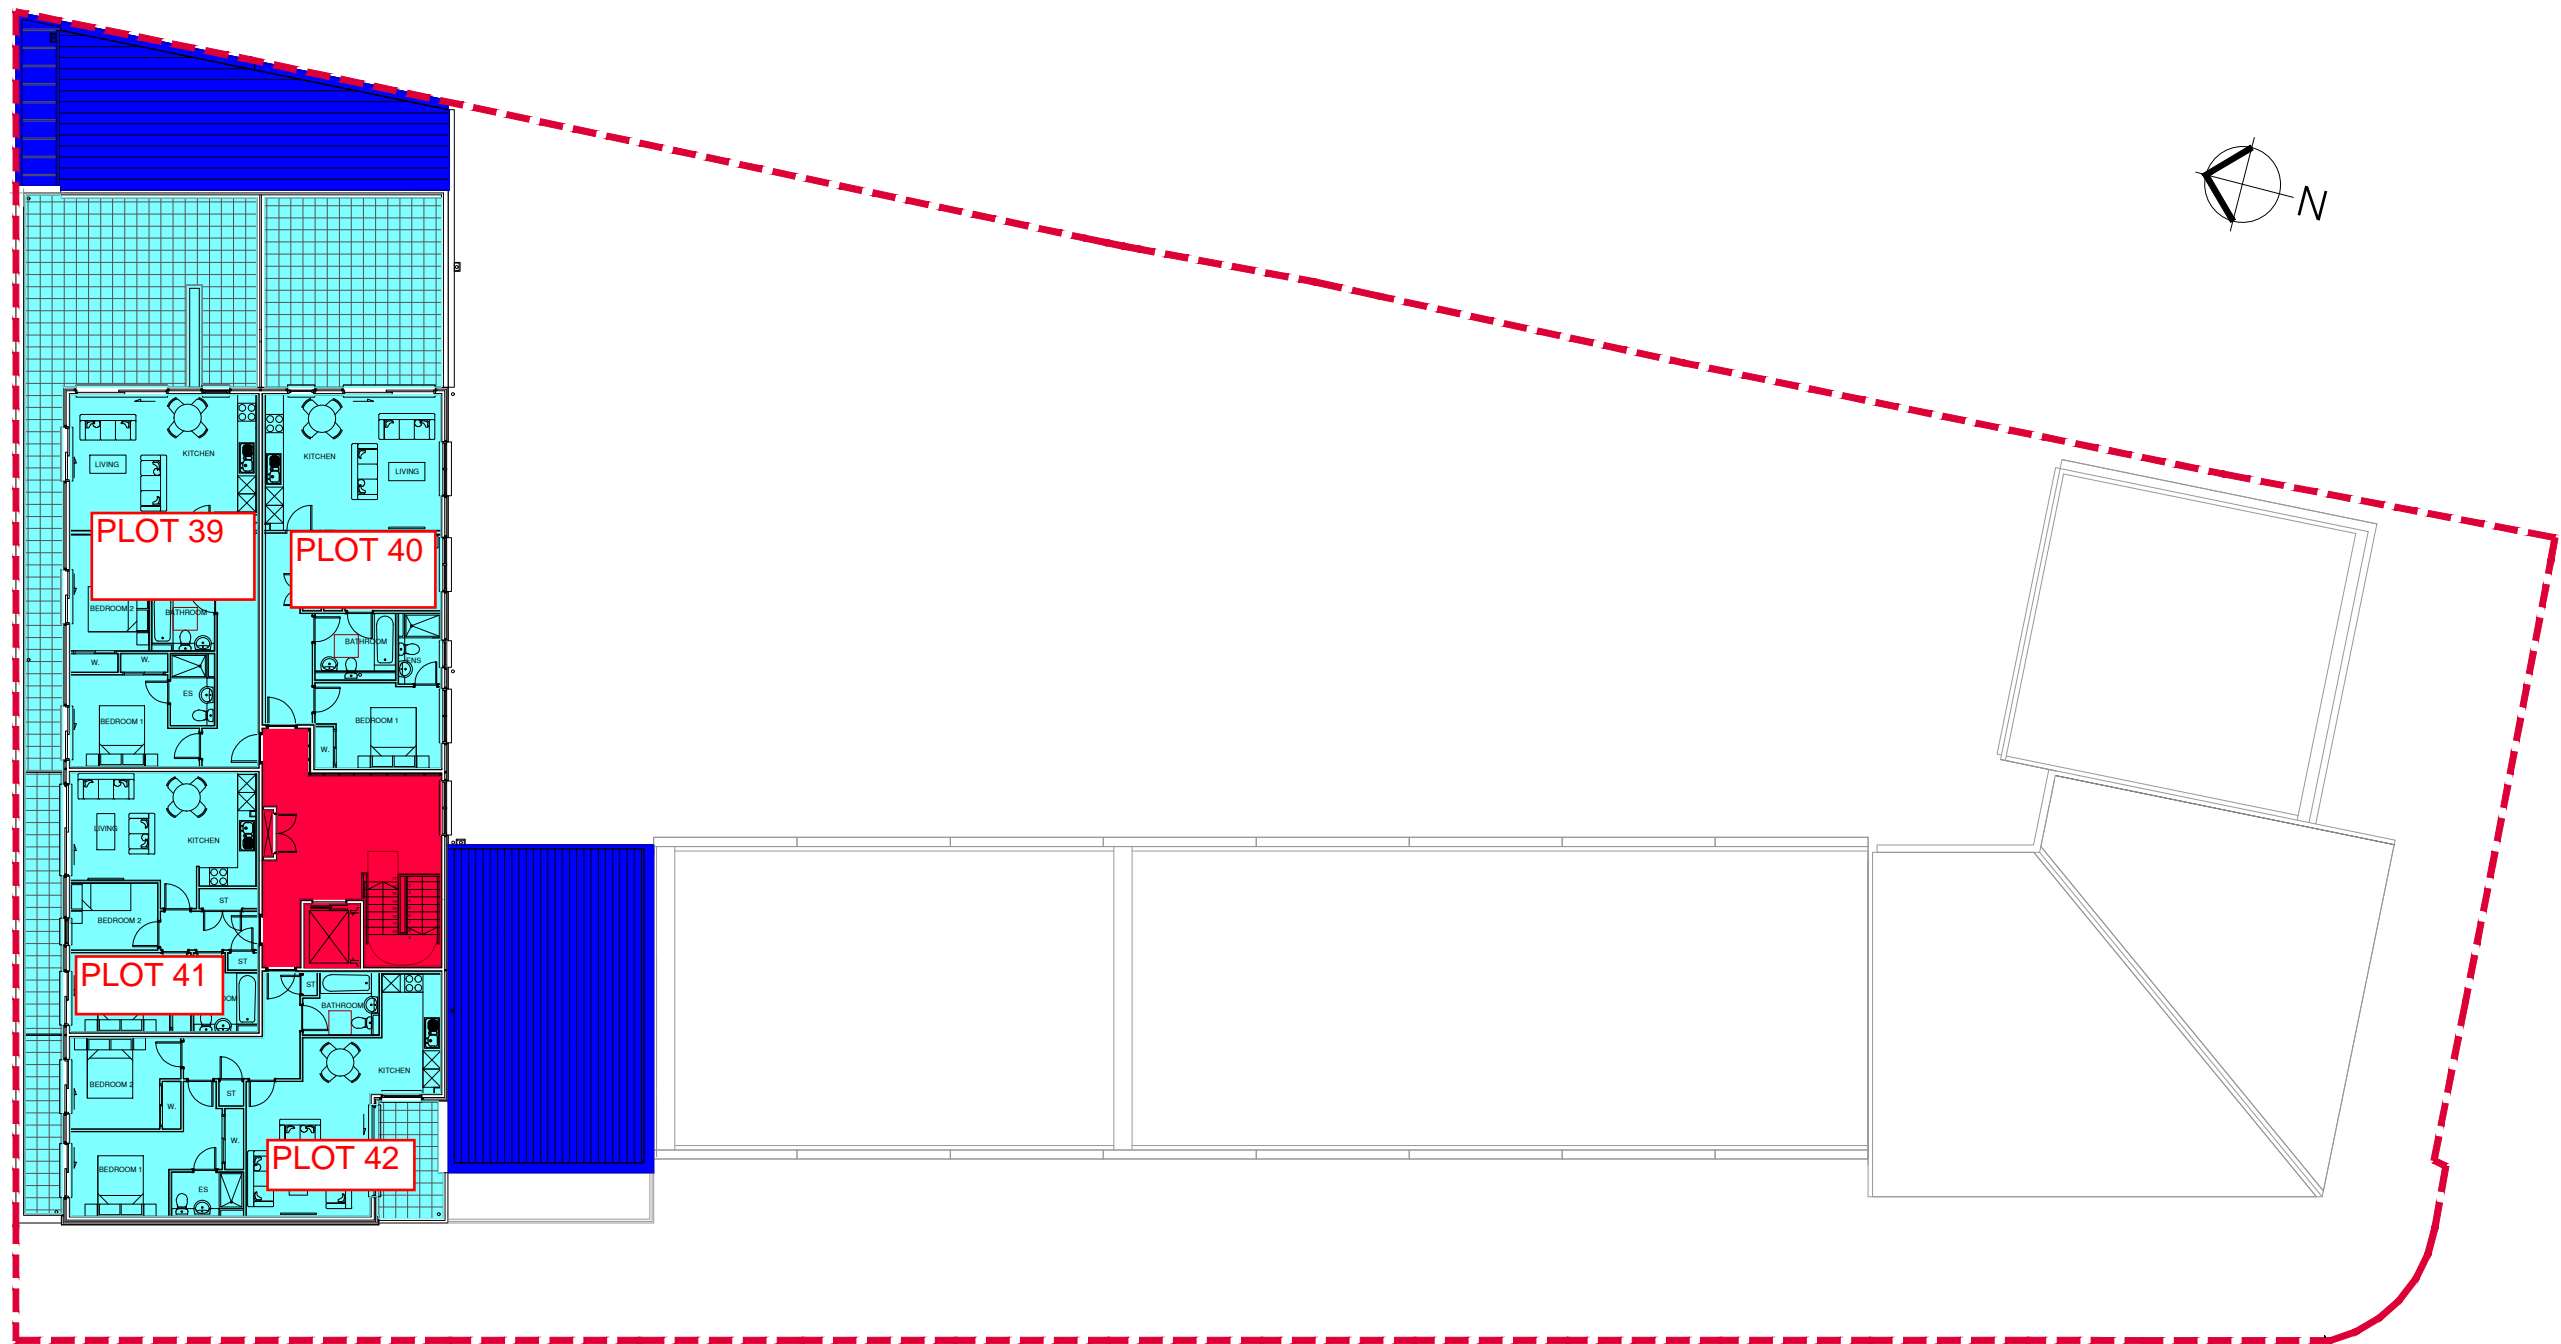








 FLAT PRIVATE AREAS	 COMMON PAVED AREAS/ PAVED DRYING AREAS	 RETAIL/OFFICE AREA	 ROOF AREAS	 CAR PARK	 BIKE STORE	 TOWNHOUSES
 COMMON AREAS	 COMMON SOFT LANDSCAPE AREA	 DISTRICT HEATING MANAGEMENT COMPANY	 MAISONETTES PRIVATE AREAS	 BIN STORES	 MAISONETTES COMMON PARTS	

LIGHTHOUSE COURT, EDINBURGH



FIFTH FLOOR LEVEL SCALE 1:250 at A3  
PLAN 8

LEGEND

 FLAT PRIVATE AREAS	 COMMON PAVED AREAS/ PAVED DRYING AREAS	 RETAIL/OFFICE AREA	 ROOF AREAS	 CAR PARK	 BIKE STORE	 TOWNHOUSES
 COMMON AREAS	 COMMON SOFT LANDSCAPE AREA	 DISTRICT HEATING MANAGEMENT COMPANY	 MAISONETTES PRIVATE AREAS	 BIN STORES	 MAISONETTES COMMON PARTS	

LIGHTHOUSE COURT, EDINBURGH