

Formerly Morgan McDonnell Architecture Ltd.
 This drawing is the copyright of Morgan Architects Ltd. and must not be shared with any third parties without our written agreement.

- - - Site Boundary
- Communal Gardens
- Communal Roof Terrace
- Private Roof Terrace
- Development Common Parts
- Access Pathways
- Car Parking Access
- Flat Boundary
- Stair Common Parts
- Cycle Store
- Car Parking Space
- Refuse Store
- Plant Room / Store

G	2025 01 31	Plot 9 & Plot 28 entrance moved	MA
F	2024 12 06	Legal plans updated	MA
E	2024 11 08	Stair common parts updated	MA
D	2024 06 21	Stair 01 & 02 amended, landscaping and legal lines amended	MA
C	2023 09 20	Car Parking Amended	MA
B	2023 09 19	Legal Plans Updated	MA
A	2023 08 14	Legal Plans Updated	MA
Rev.	Date	Description	By


M MORGAN ARCHITECTS
 5 Advocate's Close
 Edinburgh
 EH1 1ND
 0131 332 4200
 mail@morganarchitects.co.uk

Legal Do not scale from this drawing	
Project:	7 Henderson Place Lane, Edinburgh
Dwg Title:	Ground Floor Plan as Proposed
Scale:	1 : 200 @ A3
Date:	2023 03 01
Drafting:	Drawn: MA Checked: MA
Job no.	Drawing No. Rev
P20-026	L(LE)011 G

HENDERSON PLACE LANE

HENDERSON PLACE


HENDERSON PLACE

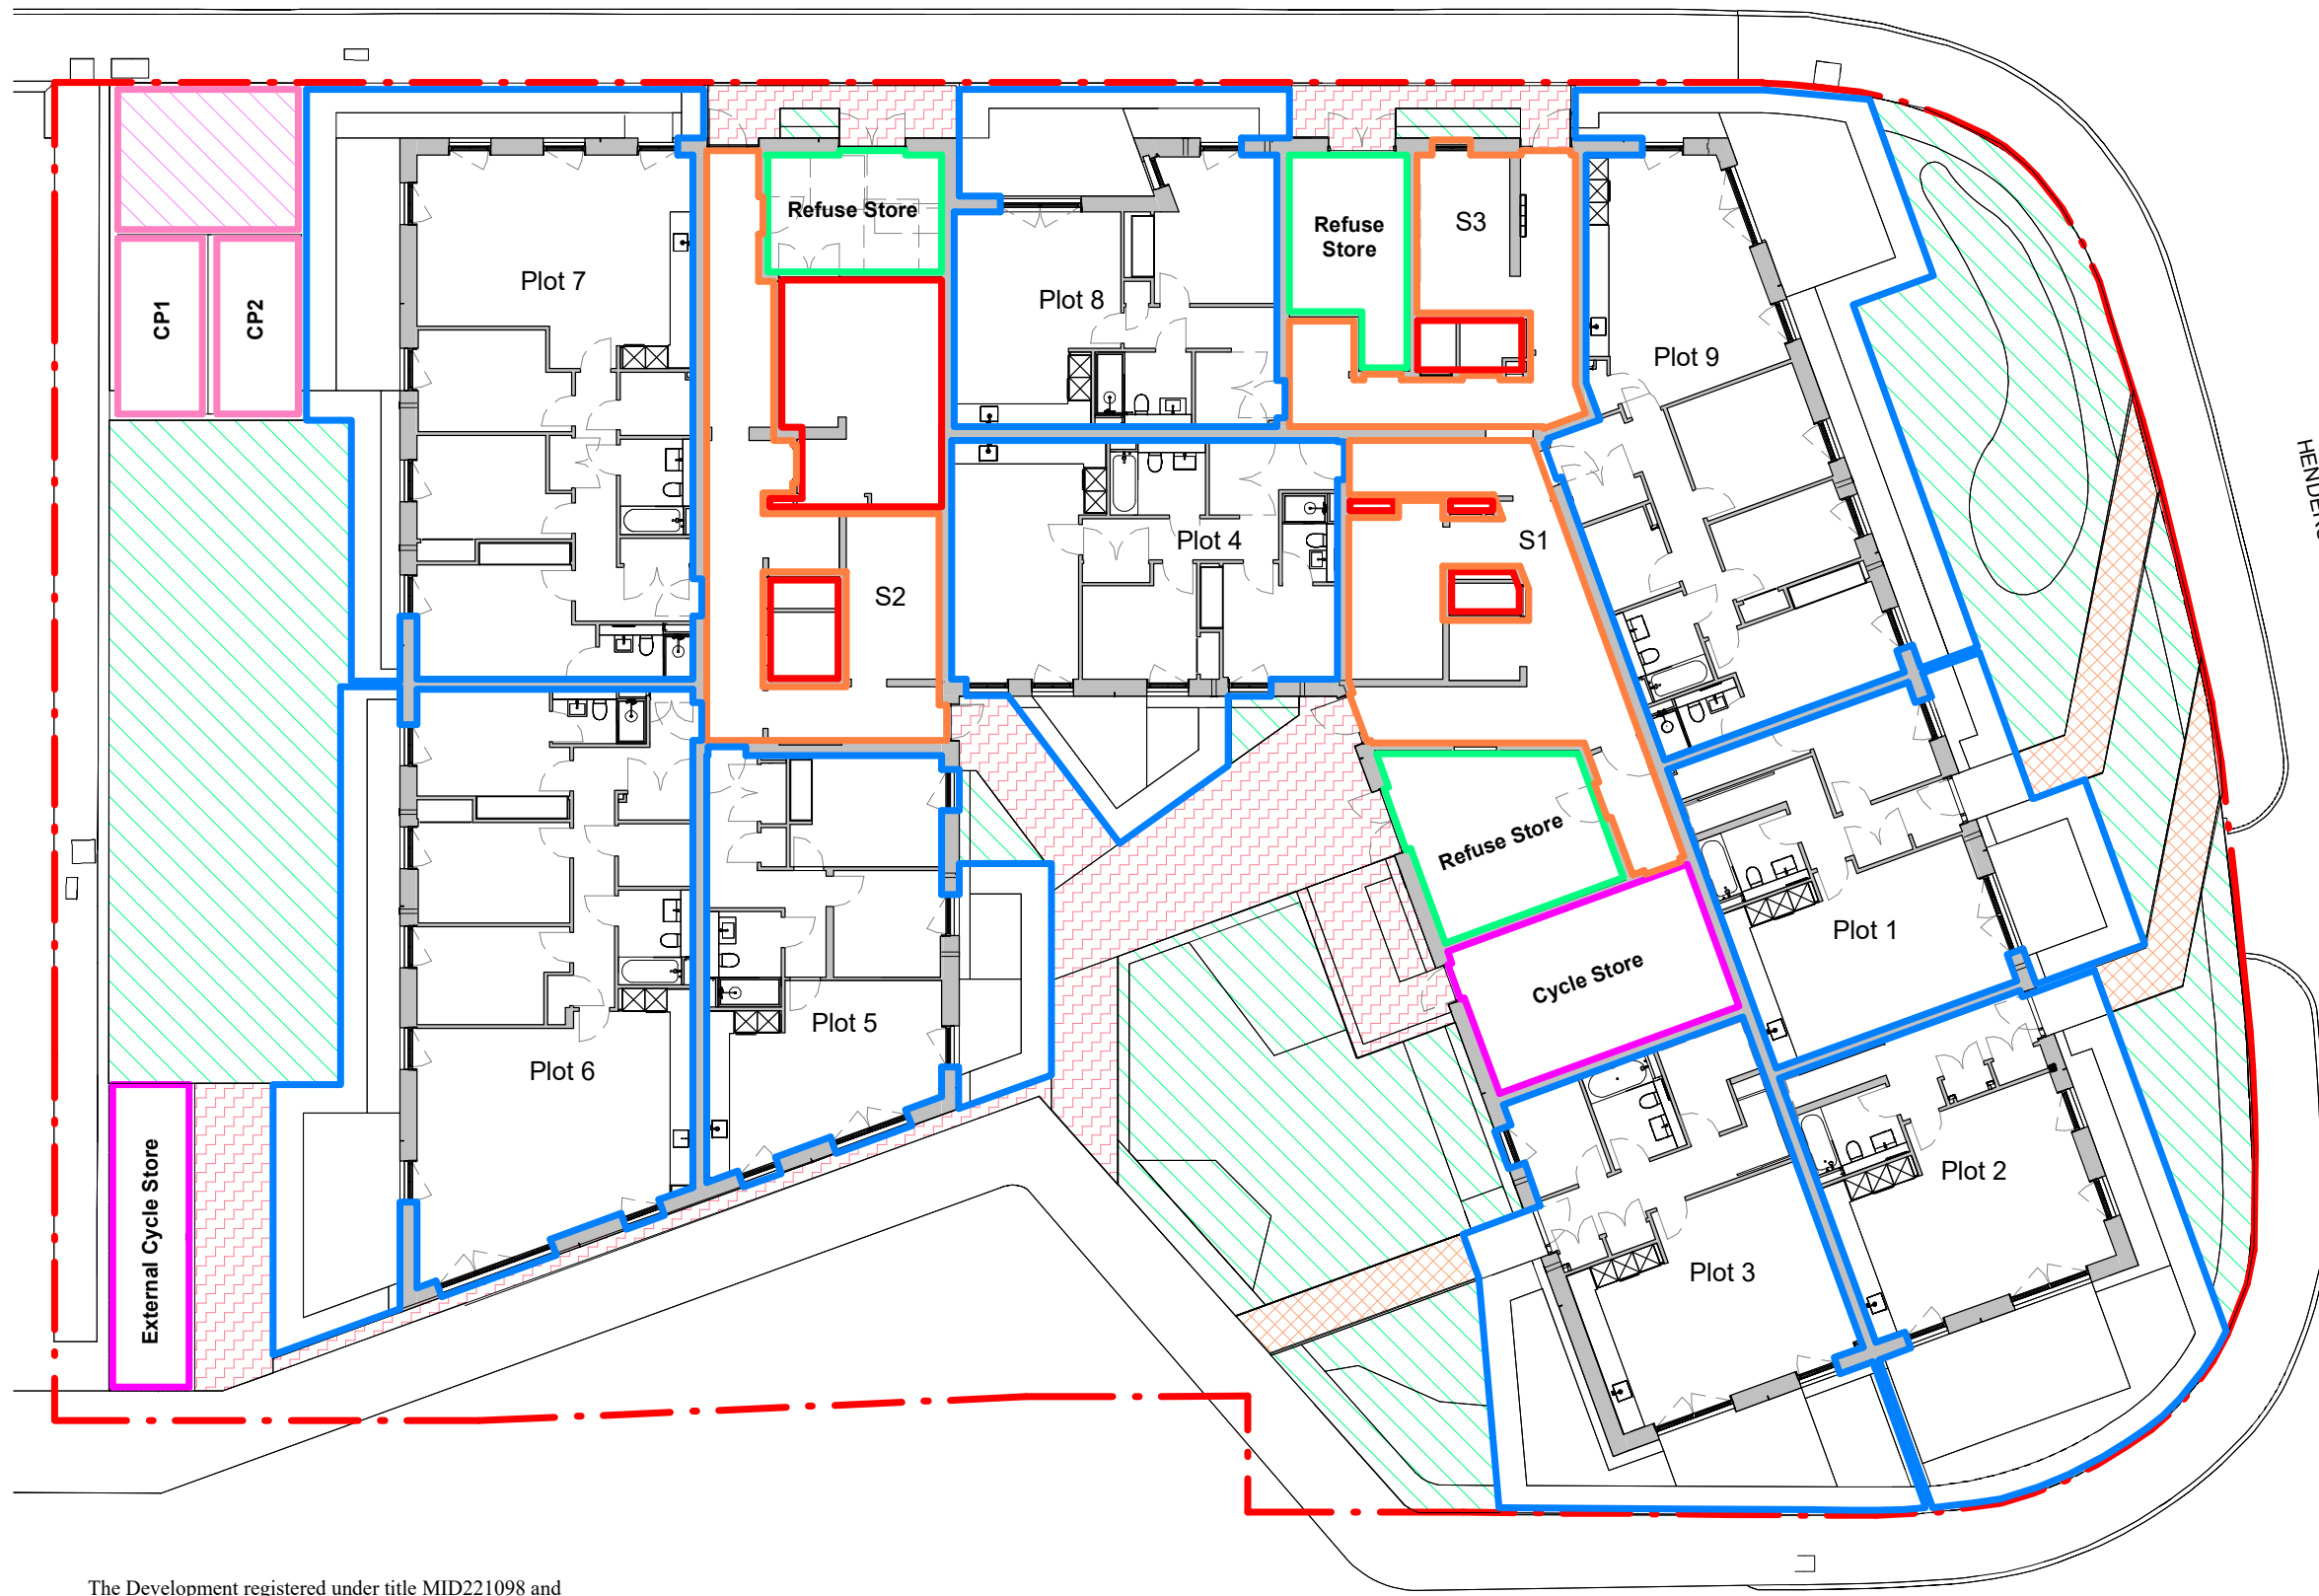

The Development registered under title MID221098 and plots 00-01 (Lower) to 00-03 (Lower), 00-04 to 00-07 & A-00-01, A-00-02, 00-01 (Upper) to 00-03 (Upper), 01-04 to 01-07 & A-01-01, A-01-02, A-01-03, 02-01 to 02-07 & A-02-01, A-02-02, 03-01 to 03-07 & A-03-01, A-03-02, A-03-03, 04-01 to 04-04 within have been DPA approved on behalf of

The Keeper - 25 March 2025

Keeper for the Registers of Scotland

 

Formerly Morgan McDonnell Architecture Ltd.
 This drawing is the copyright of Morgan Architects Ltd. and must not be shared with any third parties without our written agreement.

- · - · - Site Boundary
- Communal Gardens
- Communal Roof Terrace
- Private Roof Terrace
- Development Common Parts
- Access Pathways
- Car Parking Access
- Flat Boundary
- Stair Common Parts
- Cycle Store
- Car Parking Space
- Refuse Store
- Plant Room / Store

G	2025 01 31 Access between Stairs 01 & 03 removed	MA
F	2024 12 06 Legal plans updated	MA
E	2024 11 08 Stair common parts updated	MA
D	2024 06 21 A-01-02 cupboard door amended, Stair 02 amended	MA
C	2023 09 20 Car Parking Amended	MA
B	2023 09 19 Legal Plans Updated	MA
A	2023 08 14 Legal Plans Updated	MA
Rev.	Date	Description
		By


M


MORGAN ARCHITECTS

5 Advocate's Close
 Edinburgh
 EH1 1ND
 0131 332 4200
 mail@morganarchitects.co.uk

Legal
 Do not scale from this drawing

Project:	7 Henderson Place Lane, Edinburgh	
Dwg Title:	First Floor Plan as Proposed	
Scale:	1 : 200 @ A3	
Date:	2023 03 01	
Drafting:	Drawn: MA	Checked: MA
Job no.	Drawing No.	Rev
P20-026	L(LE)012	G

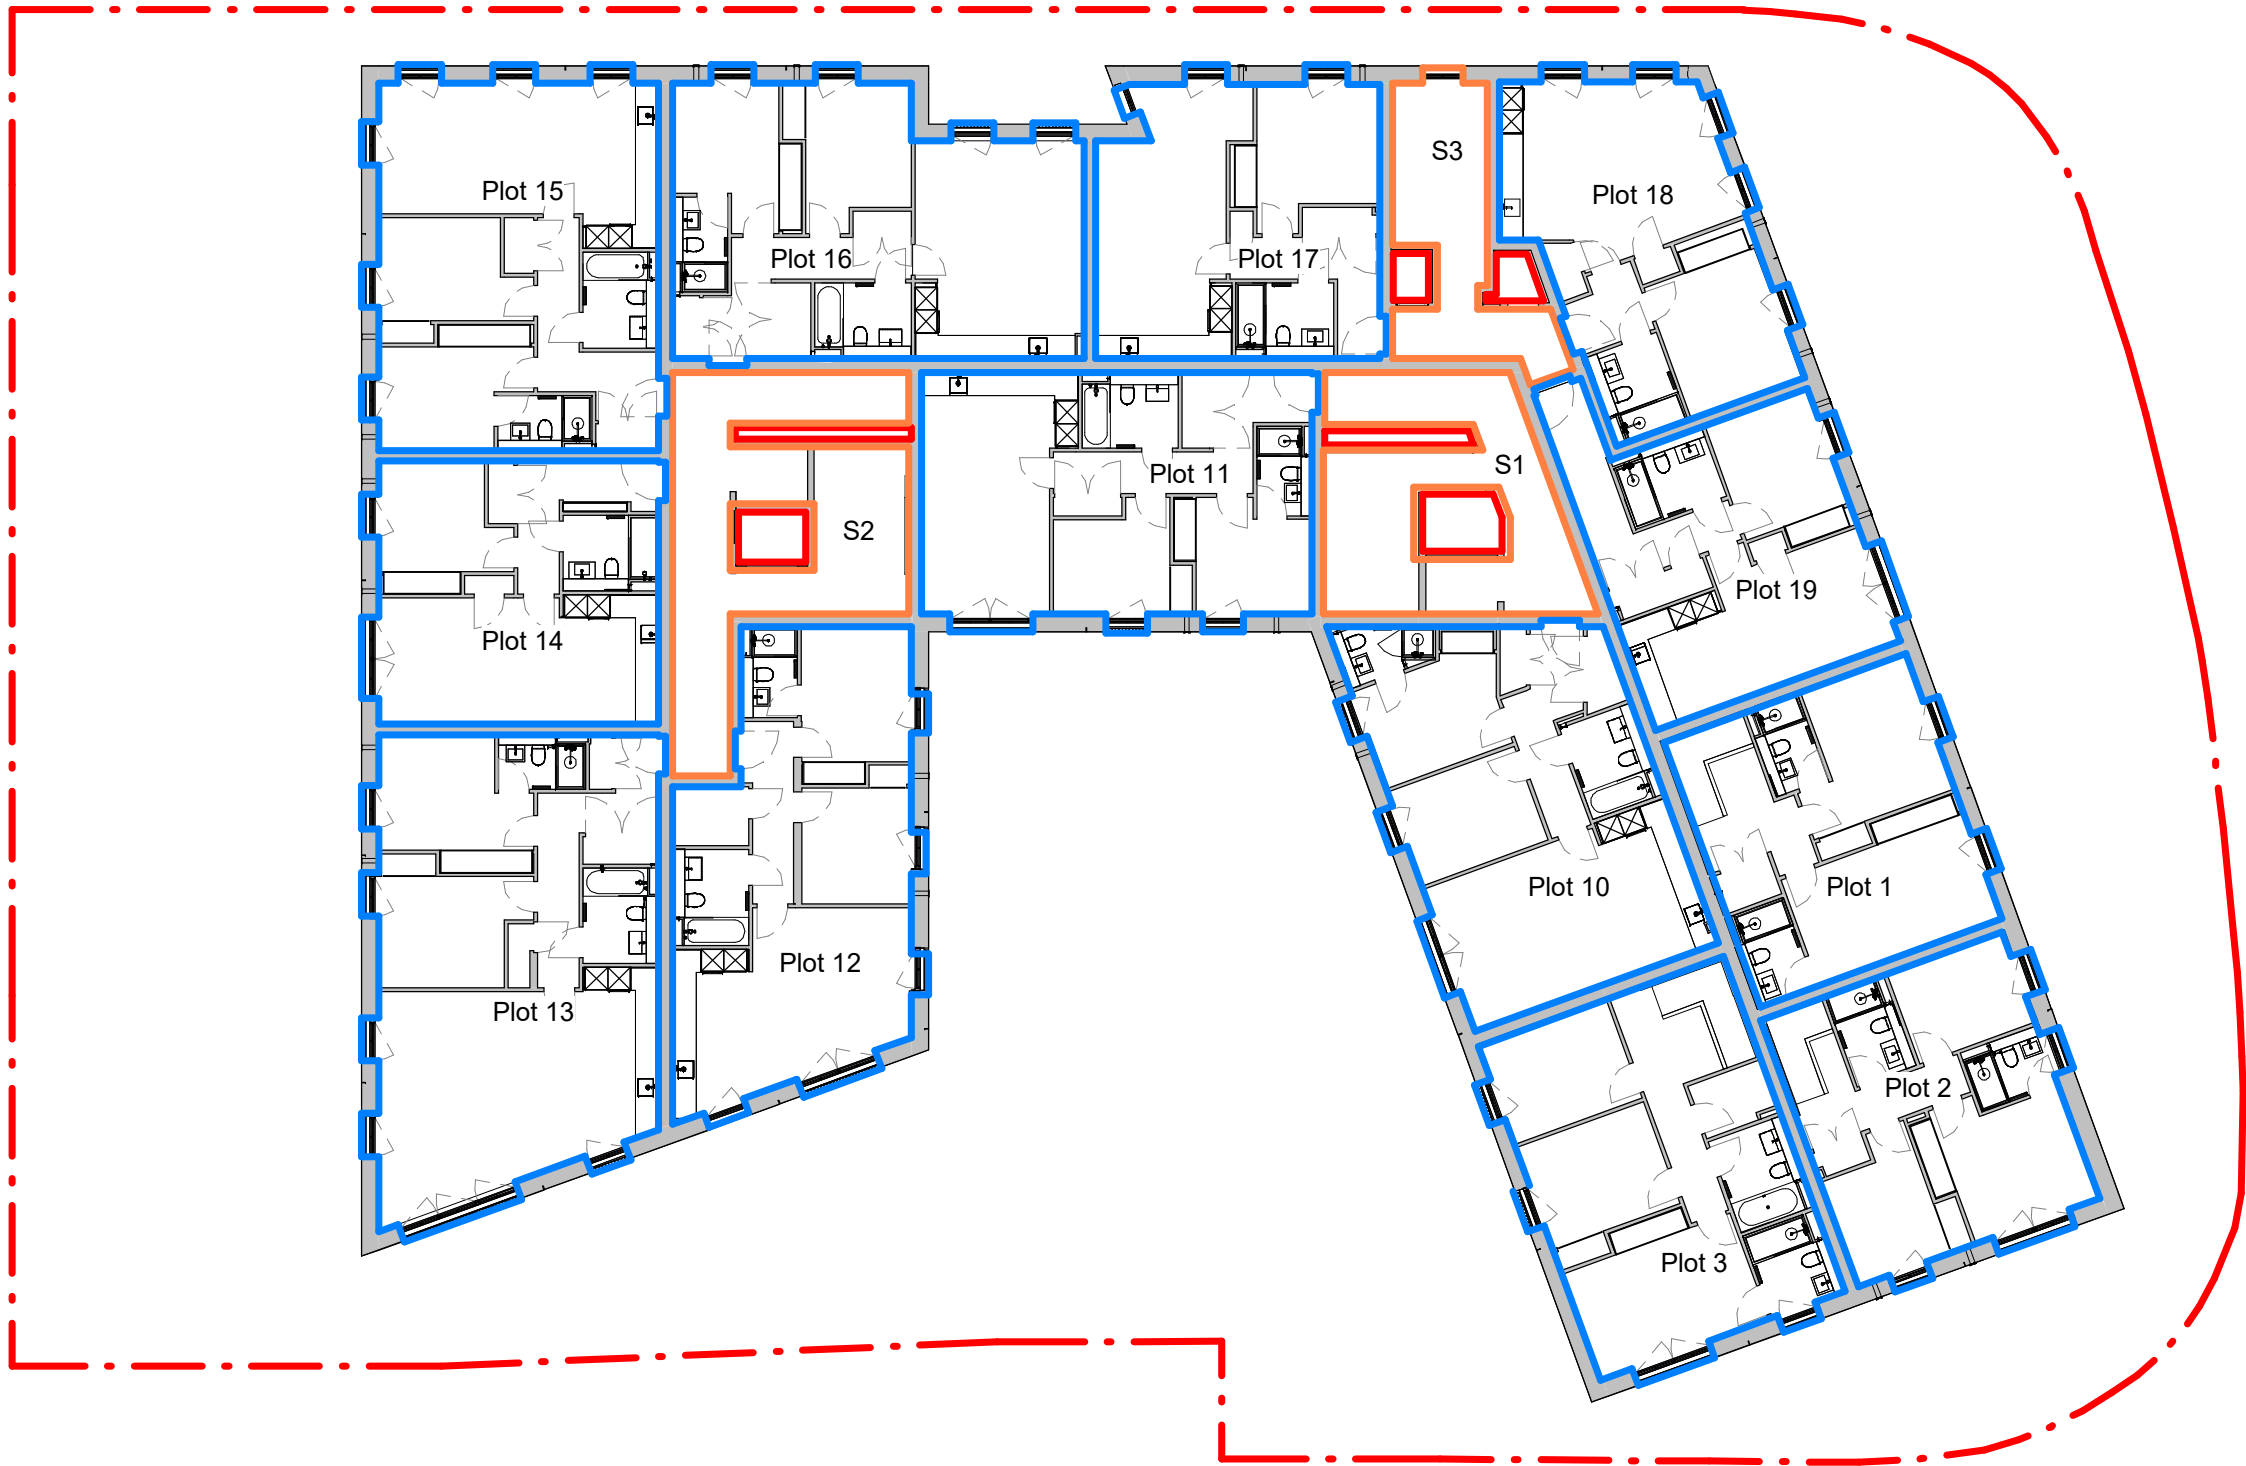

 

Formerly Morgan McDonnell Architecture Ltd.
 This drawing is the copyright of Morgan Architects Ltd. and must not be shared with any third parties without our written agreement.


- . - . - . Site Boundary
- Communal Gardens
- Communal Roof Terrace
- Private Roof Terrace
- Development Common Parts
- Access Pathways
- Car Parking Access
- Flat Boundary
- Stair Common Parts
- Cycle Store
- Car Parking Space
- Refuse Store
- Plant Room / Store


F	2025 01 31	Plot 9 & Plot 28 entrance moved	MA
E	2024 12 06	Legal plans updated	MA
D	2024 11 08	Stair common parts updated	MA
C	2023 09 20	Car Parking Amended	MA
B	2023 09 19	Legal Plans Updated	MA
A	2023 08 14	Legal Plans Updated	MA
Rev.	Date	Description	By

M MORGAN ARCHITECTS
 5 Advocate's Close
 Edinburgh
 EH1 1ND
 0131 332 4200
 mail@morganarchitects.co.uk

Legal
 Do not scale from this drawing

Project:	7 Henderson Place Lane, Edinburgh		
Dwg Title:	Second Floor Plan as Proposed		
Scale:	1 : 200 @ A3		
Date:	2023 03 01		
Drafting:	Drawn: MA	Checked: MA	
Job no.	Drawing No.	Rev	
P20-026	L(LE)013	F	

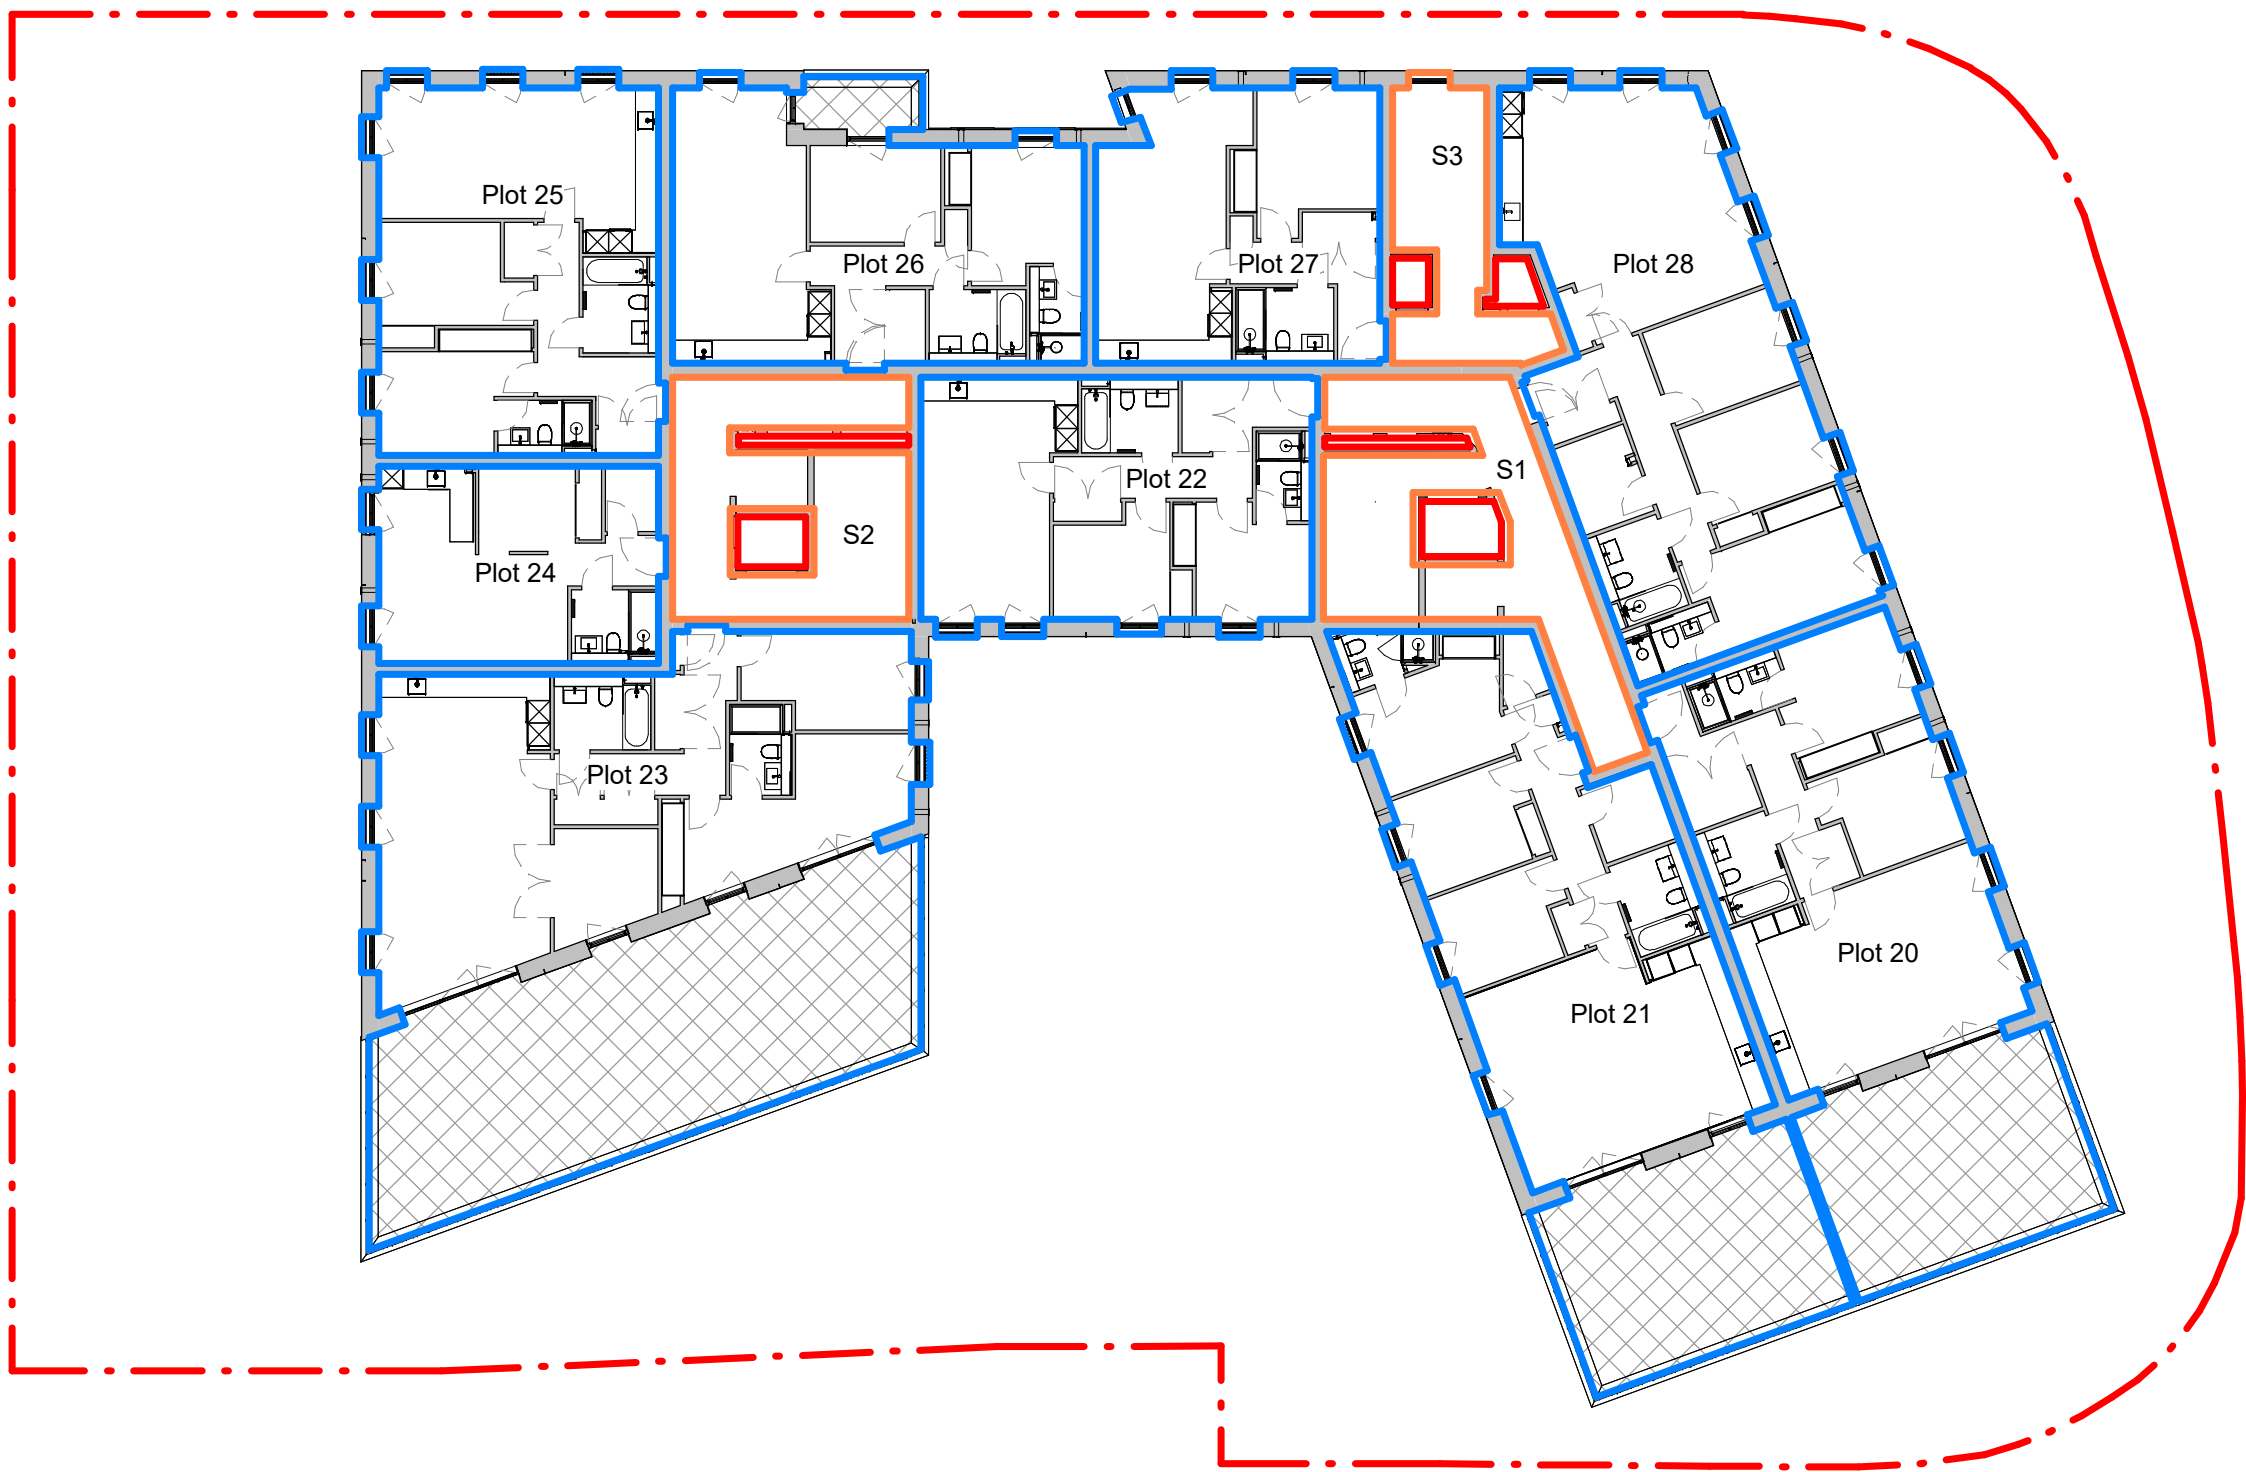

 


Formerly Morgan McDonnell Architecture Ltd.
 This drawing is the copyright of Morgan Architects Ltd. and must not be shared with any third parties without our written agreement.


- · - · - Site Boundary
- Communal Gardens
- Communal Roof Terrace
- Private Roof Terrace
- Development Common Parts
- Access Pathways
- Car Parking Access
- Flat Boundary
- Stair Common Parts
- Cycle Store
- Car Parking Space
- Refuse Store
- Plant Room / Store

G	2025 01 31 Access between Stairs 01 & 03 removed	MA
F	2024 12 06 Legal plans updated	MA
E	2024 11 08 Stair common parts updated	MA
D	2024 06 21 A-03-02 cupboard door amended	MA
C	2023 09 20 Car Parking Amended	MA
B	2023 09 19 Legal Plans Updated	MA
A	2023 08 14 Legal Plans Updated	MA
Rev.	Date	Description
		By

M MORGAN ARCHITECTS
 5 Advocate's Close
 Edinburgh
 EH1 1ND
 0131 332 4200
 mail@morganarchitects.co.uk

Legal	
Do not scale from this drawing	
Project:	7 Henderson Place Lane, Edinburgh
Dwg Title:	Third Floor Plan as Proposed
Scale:	1 : 200 @ A3
Date:	2023 03 01
Drafting:	Drawn: MA Checked: MA
Job no.	Drawing No.
P20-026	L(LE)014
	Rev
	G

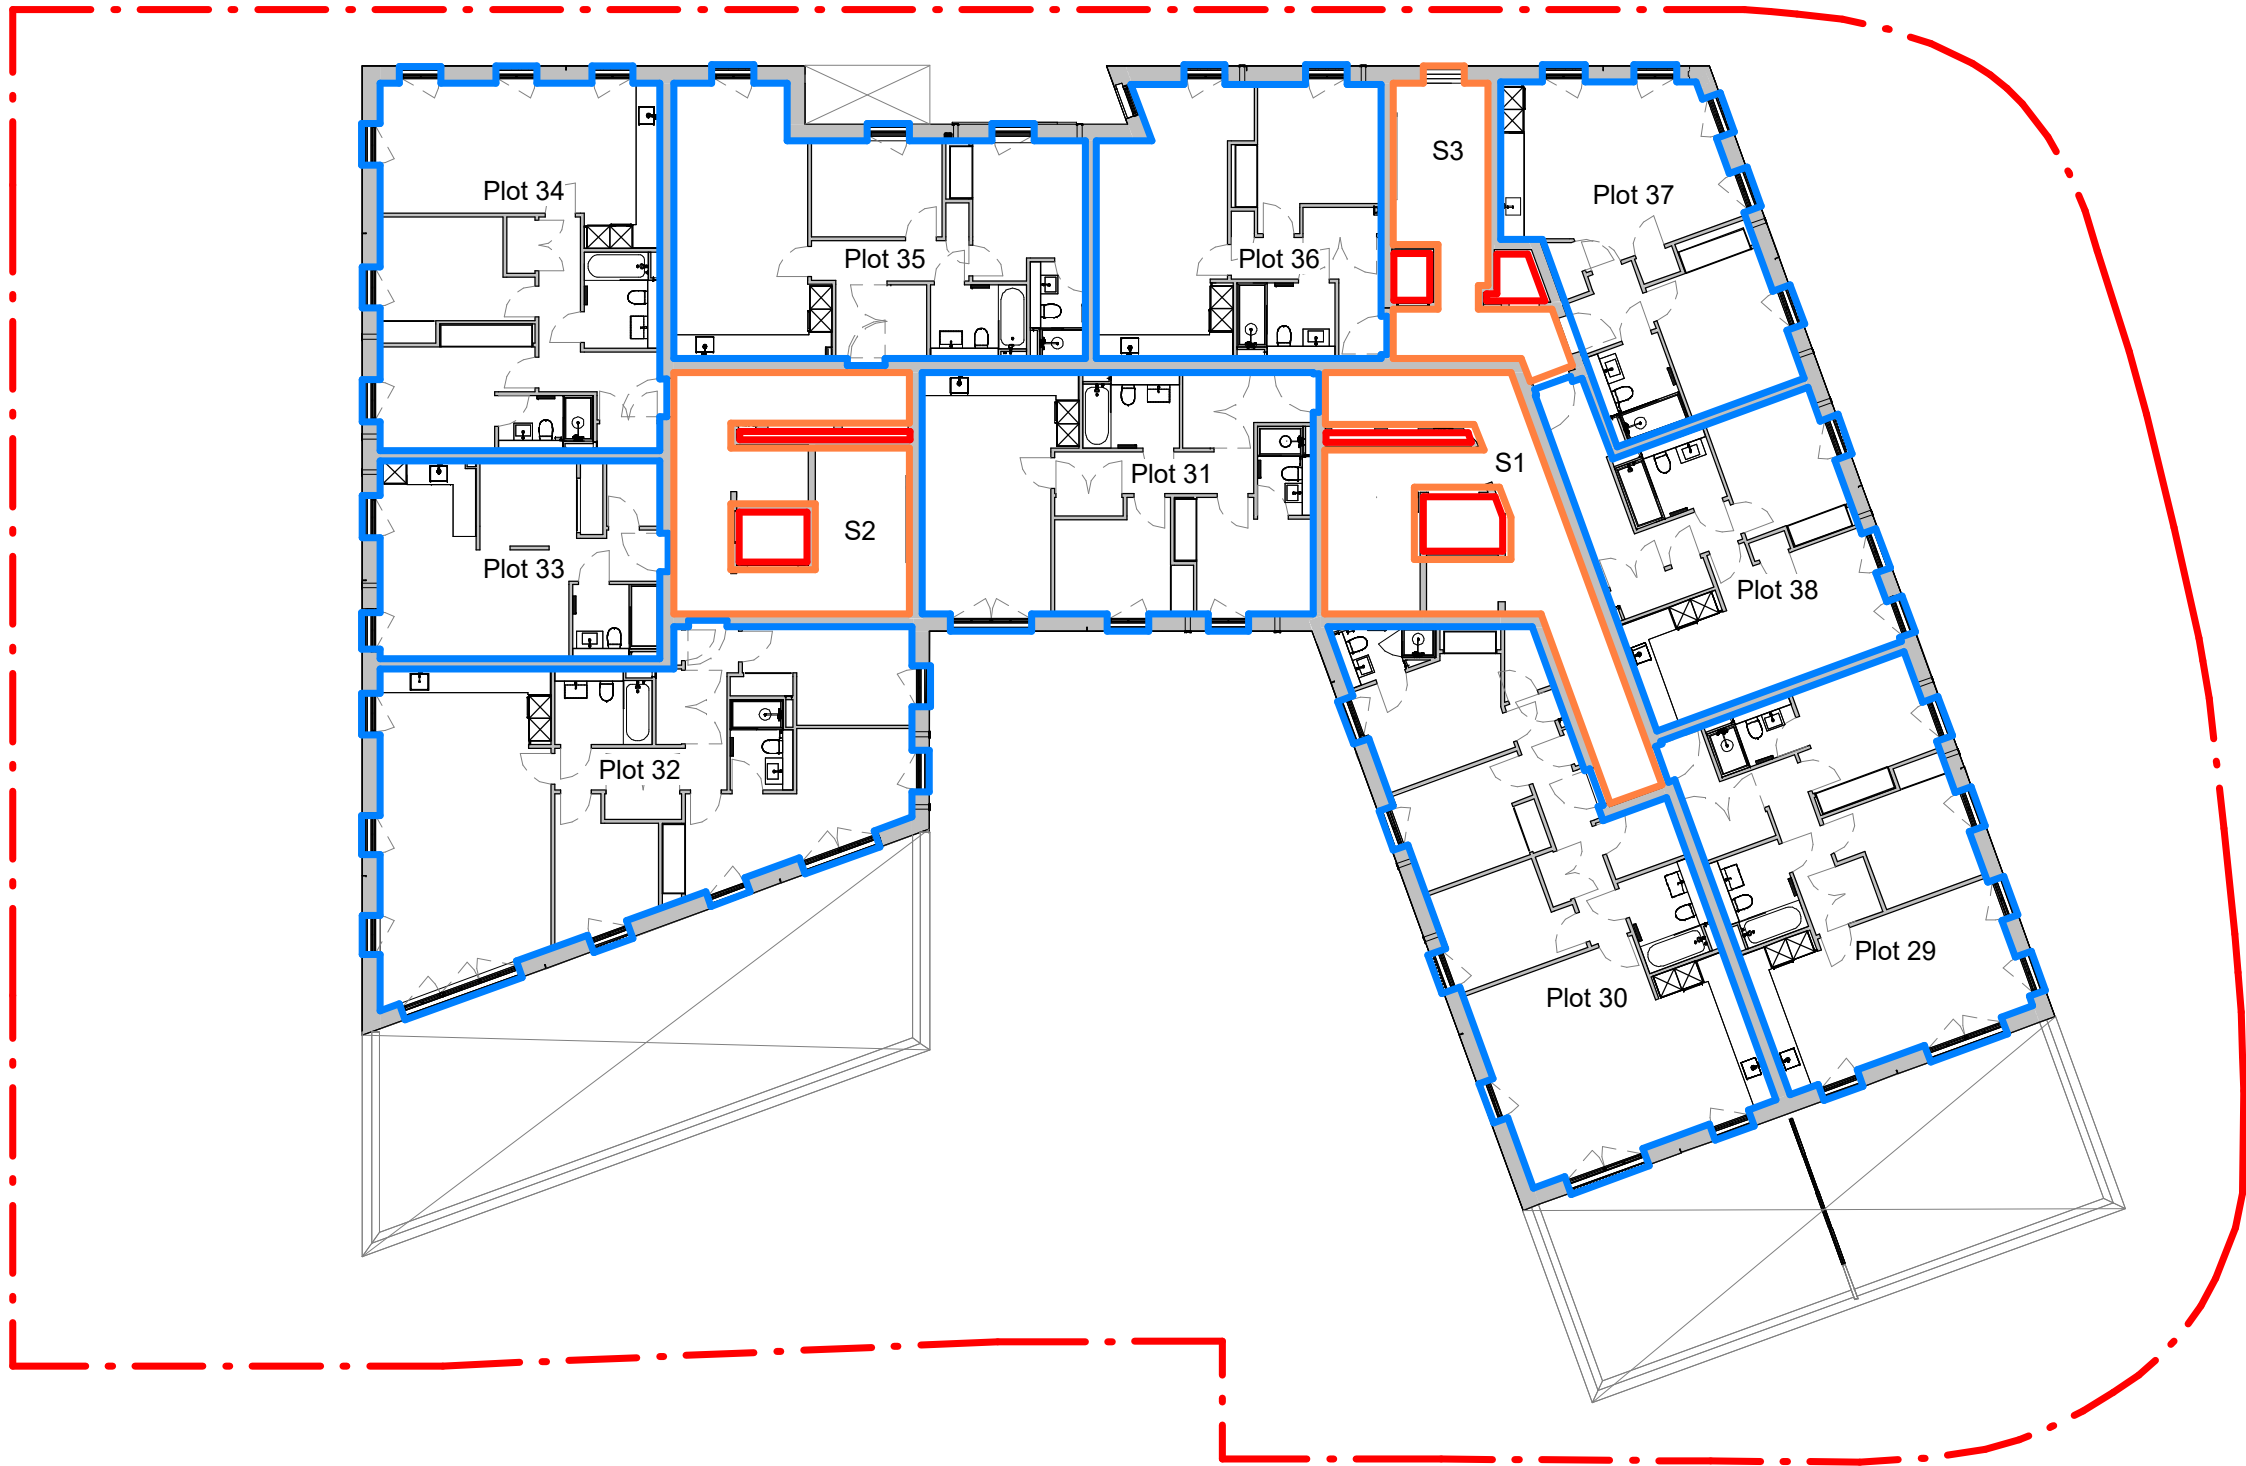

 

Formerly Morgan McDonnell Architecture Ltd.
 This drawing is the copyright of Morgan Architects Ltd. and must not be shared with any third parties without our written agreement.

- · - · - Site Boundary
- Communal Gardens
- Communal Roof Terrace
- Private Roof Terrace
- Development Common Parts
- Access Pathways
- Car Parking Access
- Flat Boundary
- Stair Common Parts
- Cycle Store
- Car Parking Space
- Refuse Store
- Plant Room / Store

E	2024 12 06 Legal plans updated	MA
D	2024 11 08 Stair common parts updated	MA
C	2023 09 20 Car Parking Amended	MA
B	2023 09 19 Legal Plans Updated	MA
A	2023 08 14 Legal Plans Updated	MA
Rev.	Date	Description
		By


M


MORGAN ARCHITECTS

5 Advocate's Close
 Edinburgh
 EH1 1ND
 0131 332 4200
 mail@morganarchitects.co.uk

Legal
 Do not scale from this drawing

Project:	7 Henderson Place Lane, Edinburgh	
Dwg Title:	Fourth Floor Plan as Proposed	
Scale:	1 : 200 @ A3	
Date:	2023 03 01	
Drafting:	Drawn: MA	Checked: MA
Job no.	Drawing No.	Rev
P20-026	L(LE)015	E

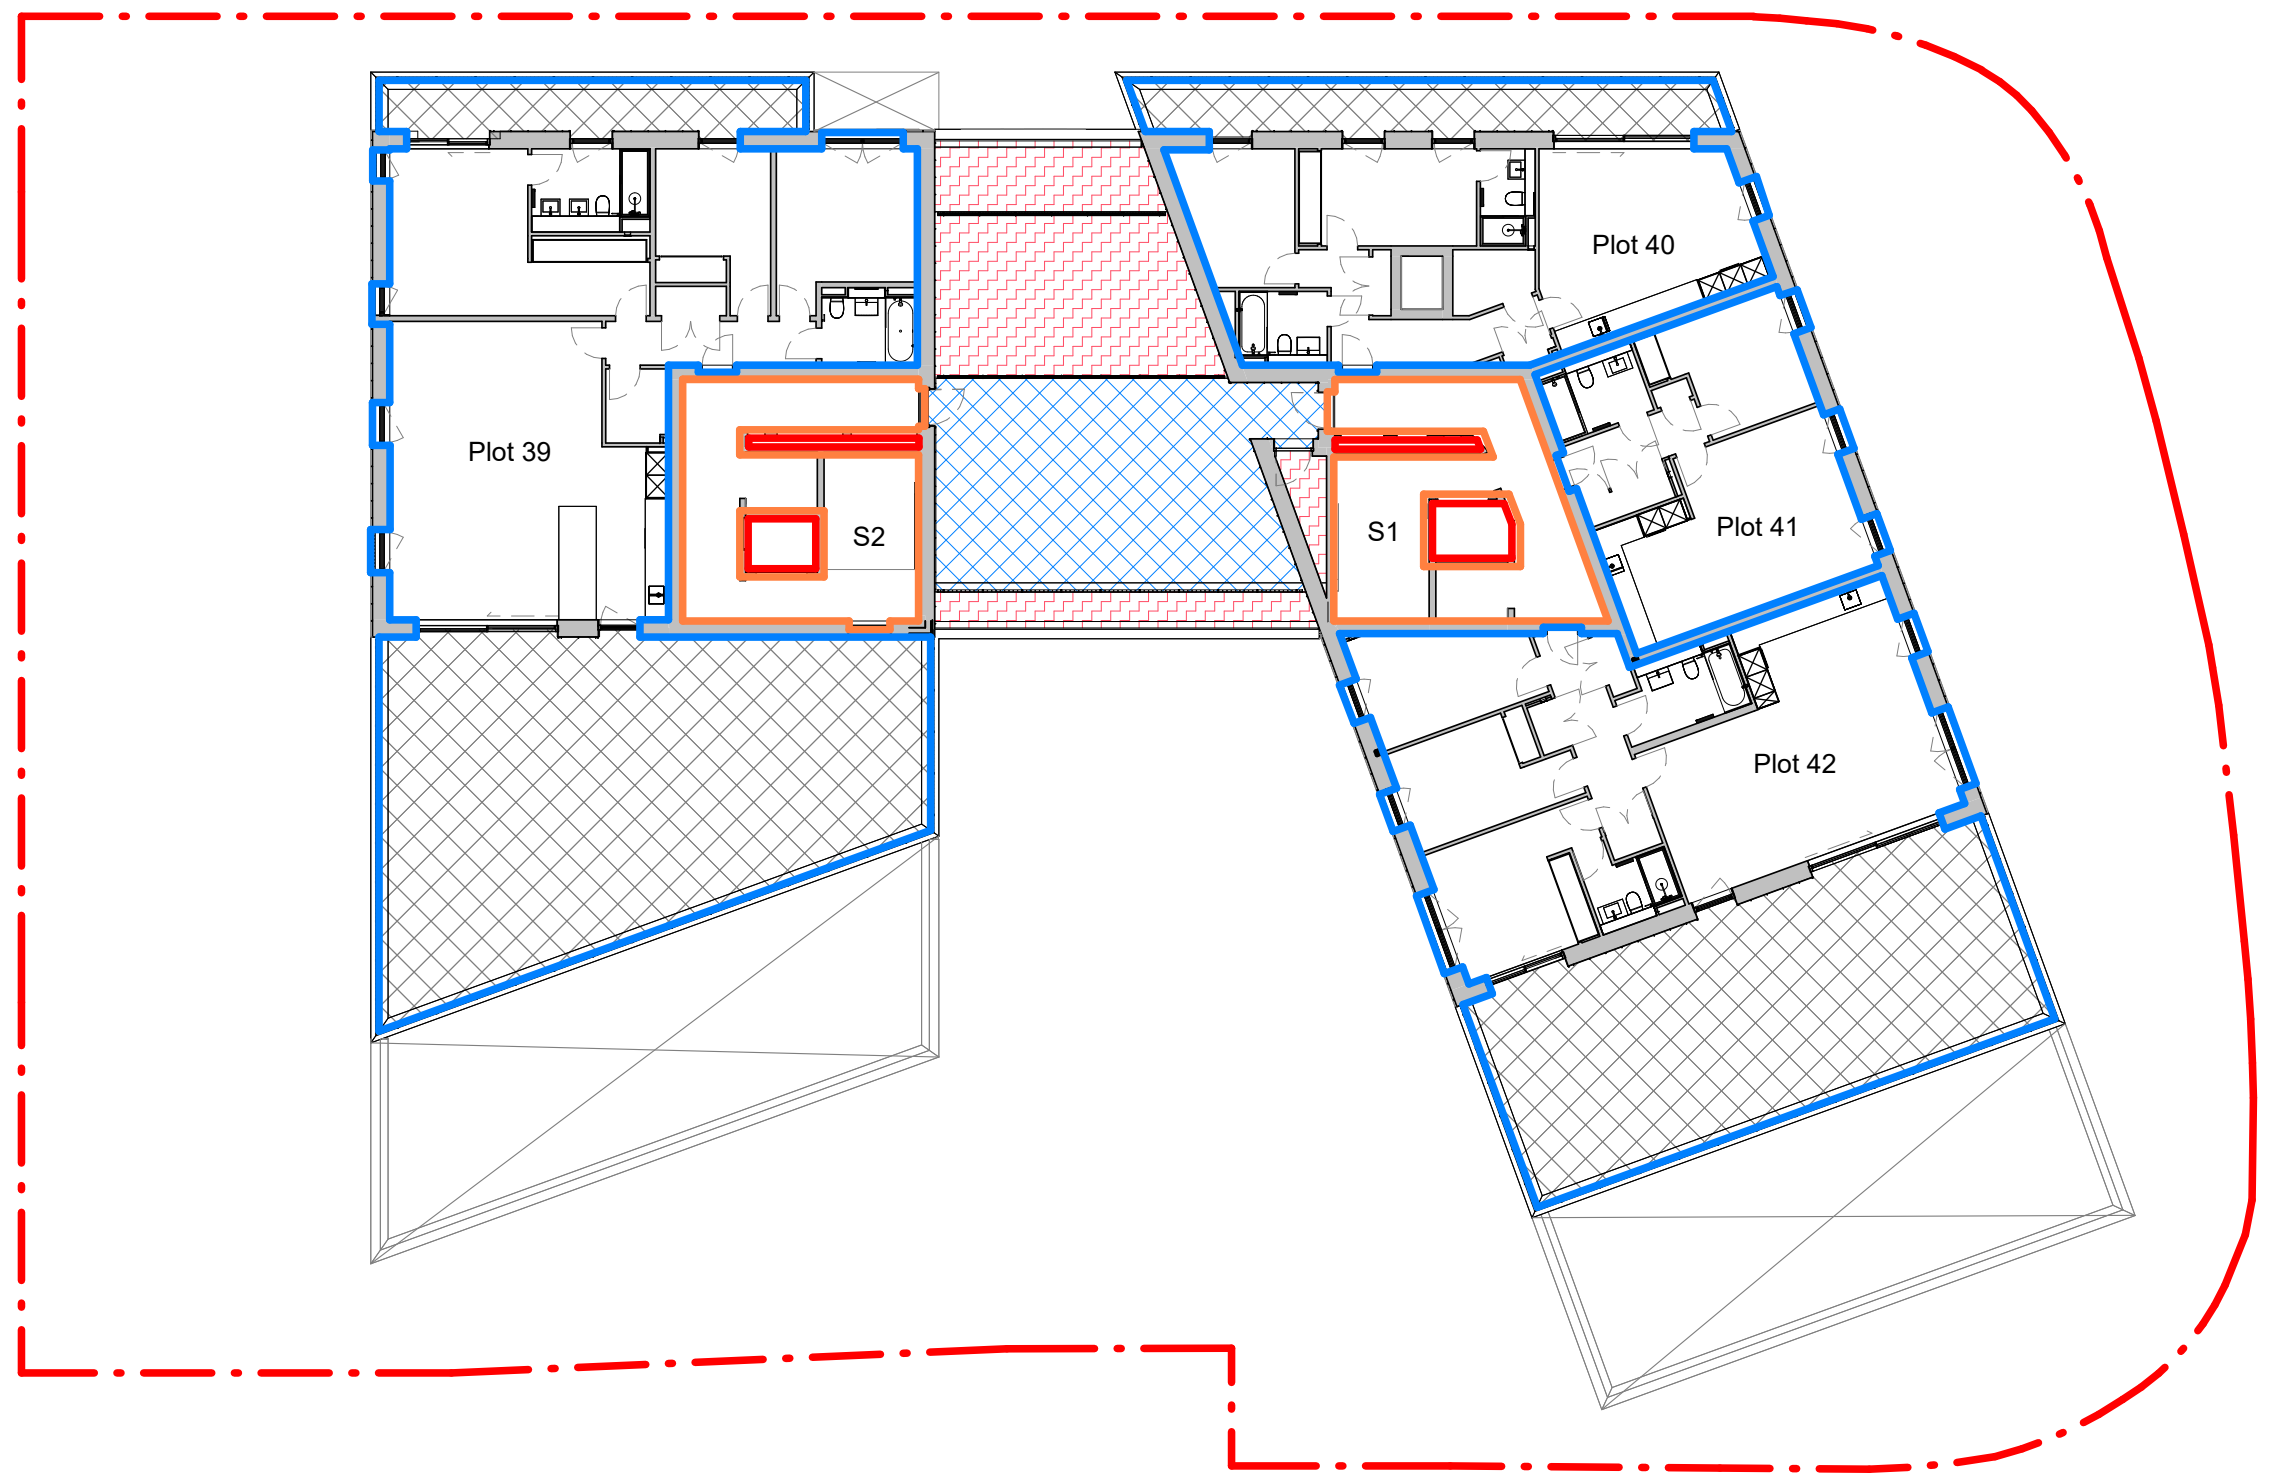

 

Formerly Morgan McDonnell Architecture Ltd.
 This drawing is the copyright of Morgan Architects Ltd. and must not be shared with any third parties without our written agreement.


- . - Site Boundary
- Communal Gardens
- Communal Roof Terrace
- Private Roof Terrace
- Development Common Parts
- Access Pathways
- Car Parking Access
- Flat Boundary
- Stair Common Parts
- Cycle Store
- Car Parking Space
- Refuse Store
- Plant Room / Store


C	2023 09 20 Car Parking Amended	MA
B	2023 09 19 Legal Plans Updated	MA
A	2023 08 14 Legal Plans Updated	MA
Rev.	Date	Description
		By

M MORGAN ARCHITECTS
 5 Advocate's Close
 Edinburgh
 EH1 1ND
 0131 332 4200
 mail@morganarchitects.co.uk

Legal
 Do not scale from this drawing

Project:	7 Henderson Place Lane, Edinburgh	
Dwg Title:	Roof Plan as Proposed	
Scale:	1 : 200 @ A3	
Date:	2023 03 01	
Drafting:	Drawn: MA	Checked: MA
Job no.	Drawing No.	Rev
P20-026	L(LE)016	C

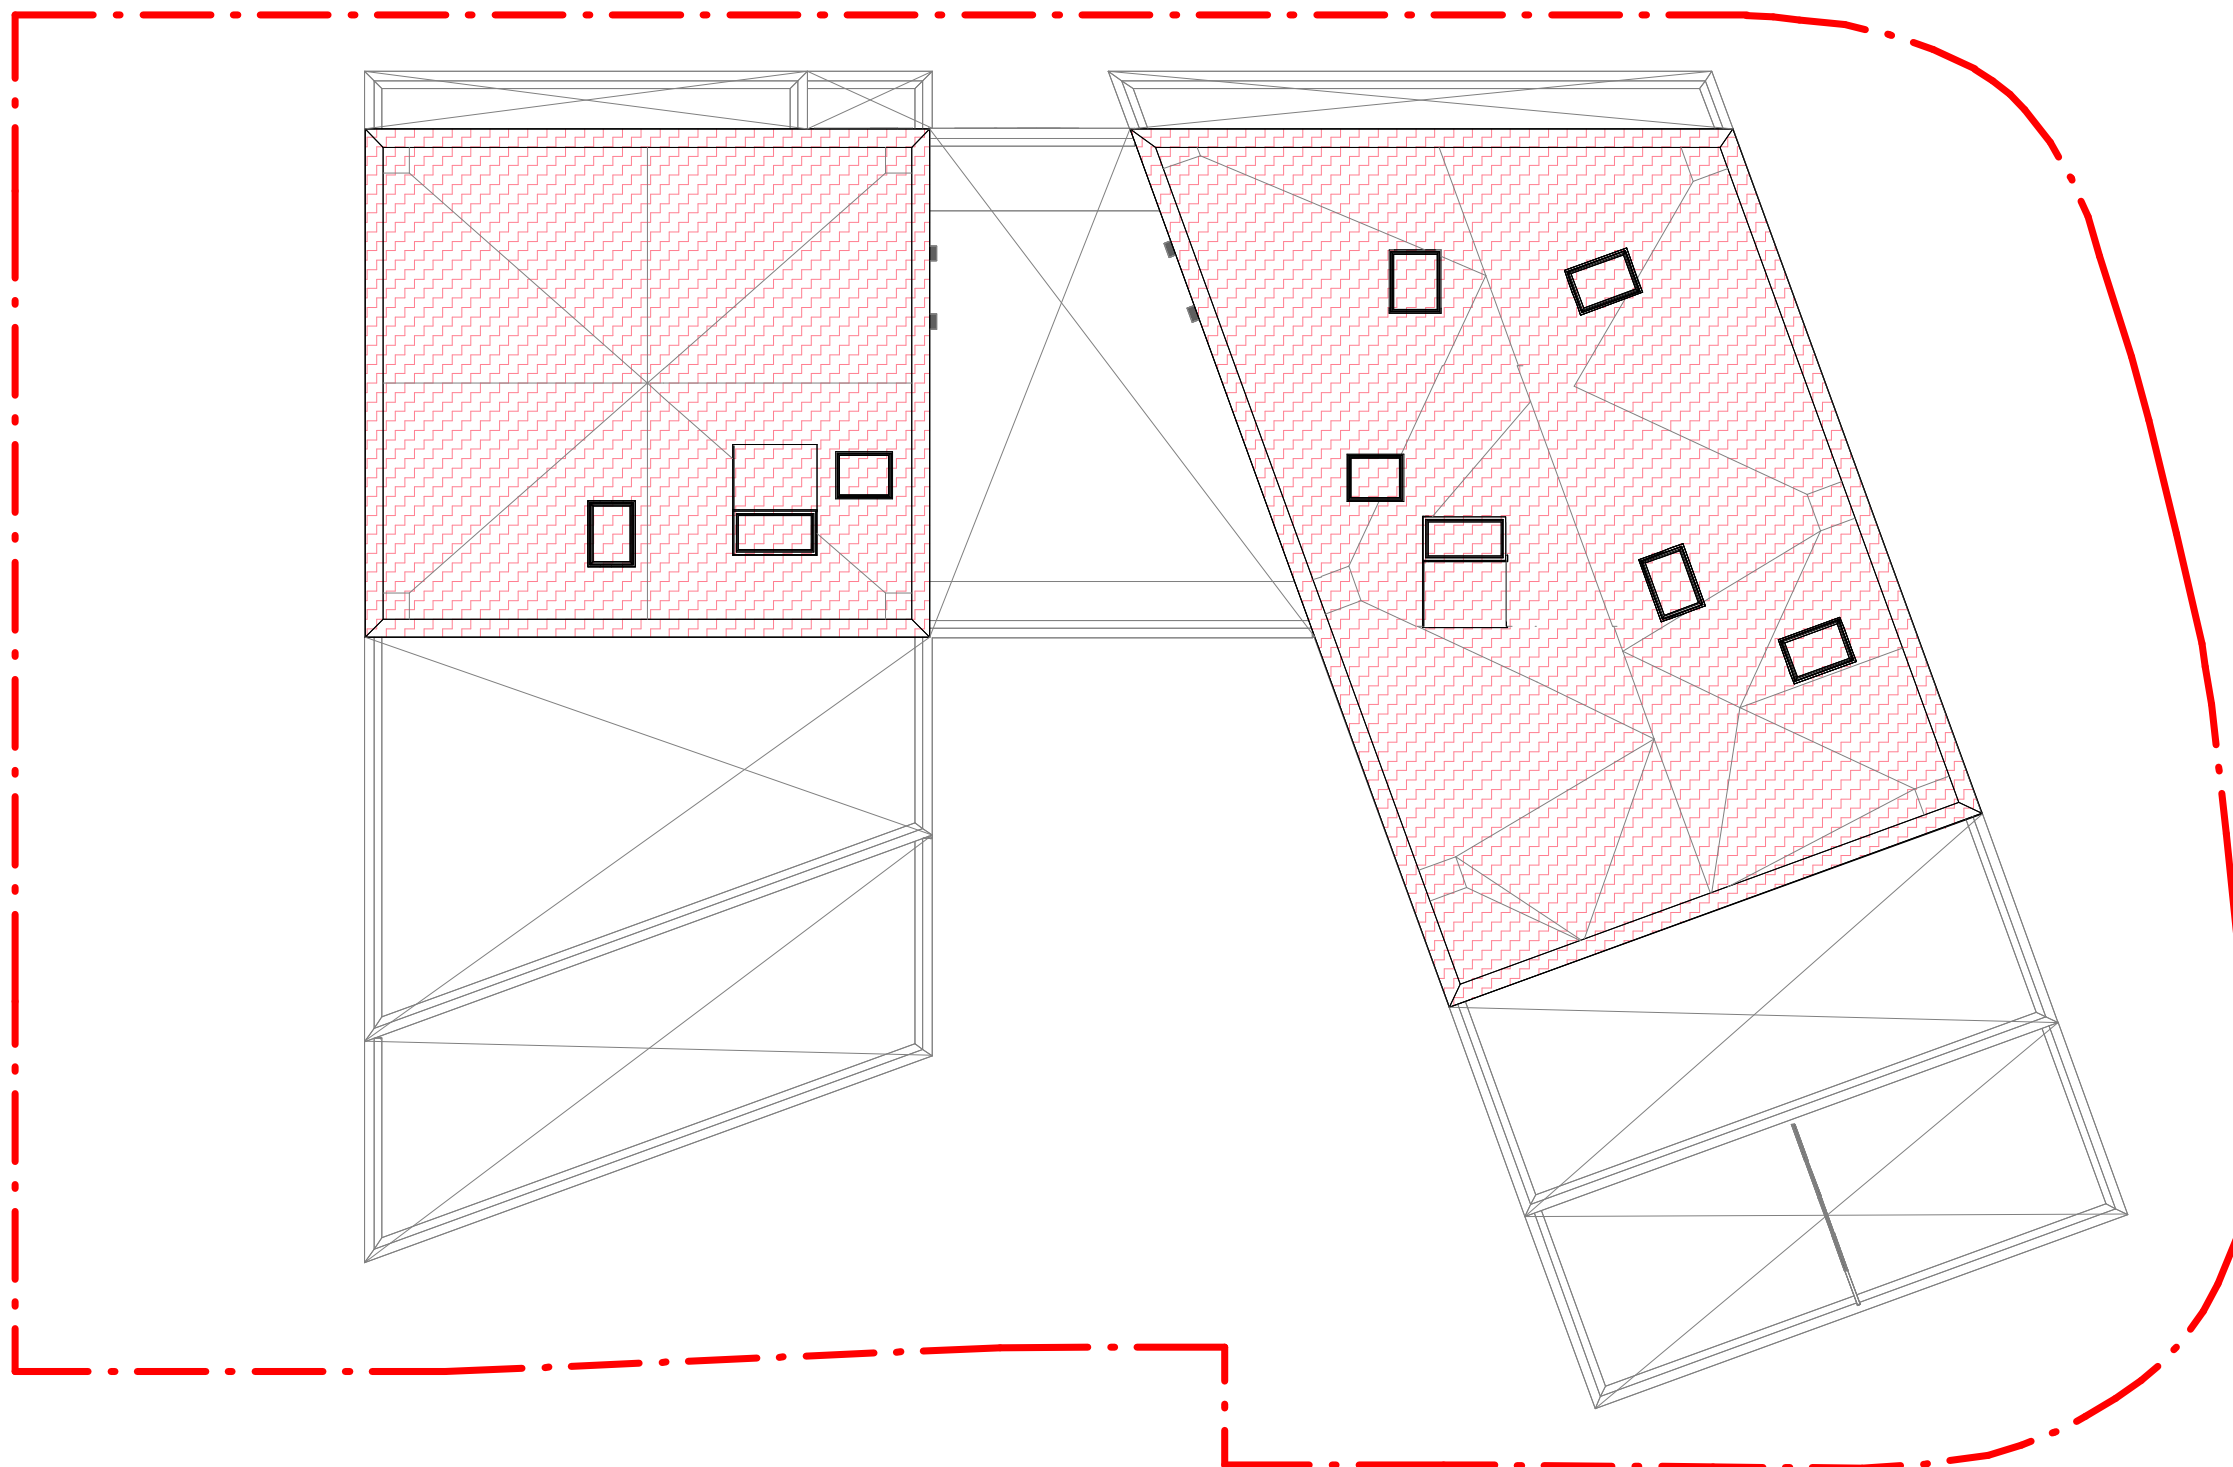

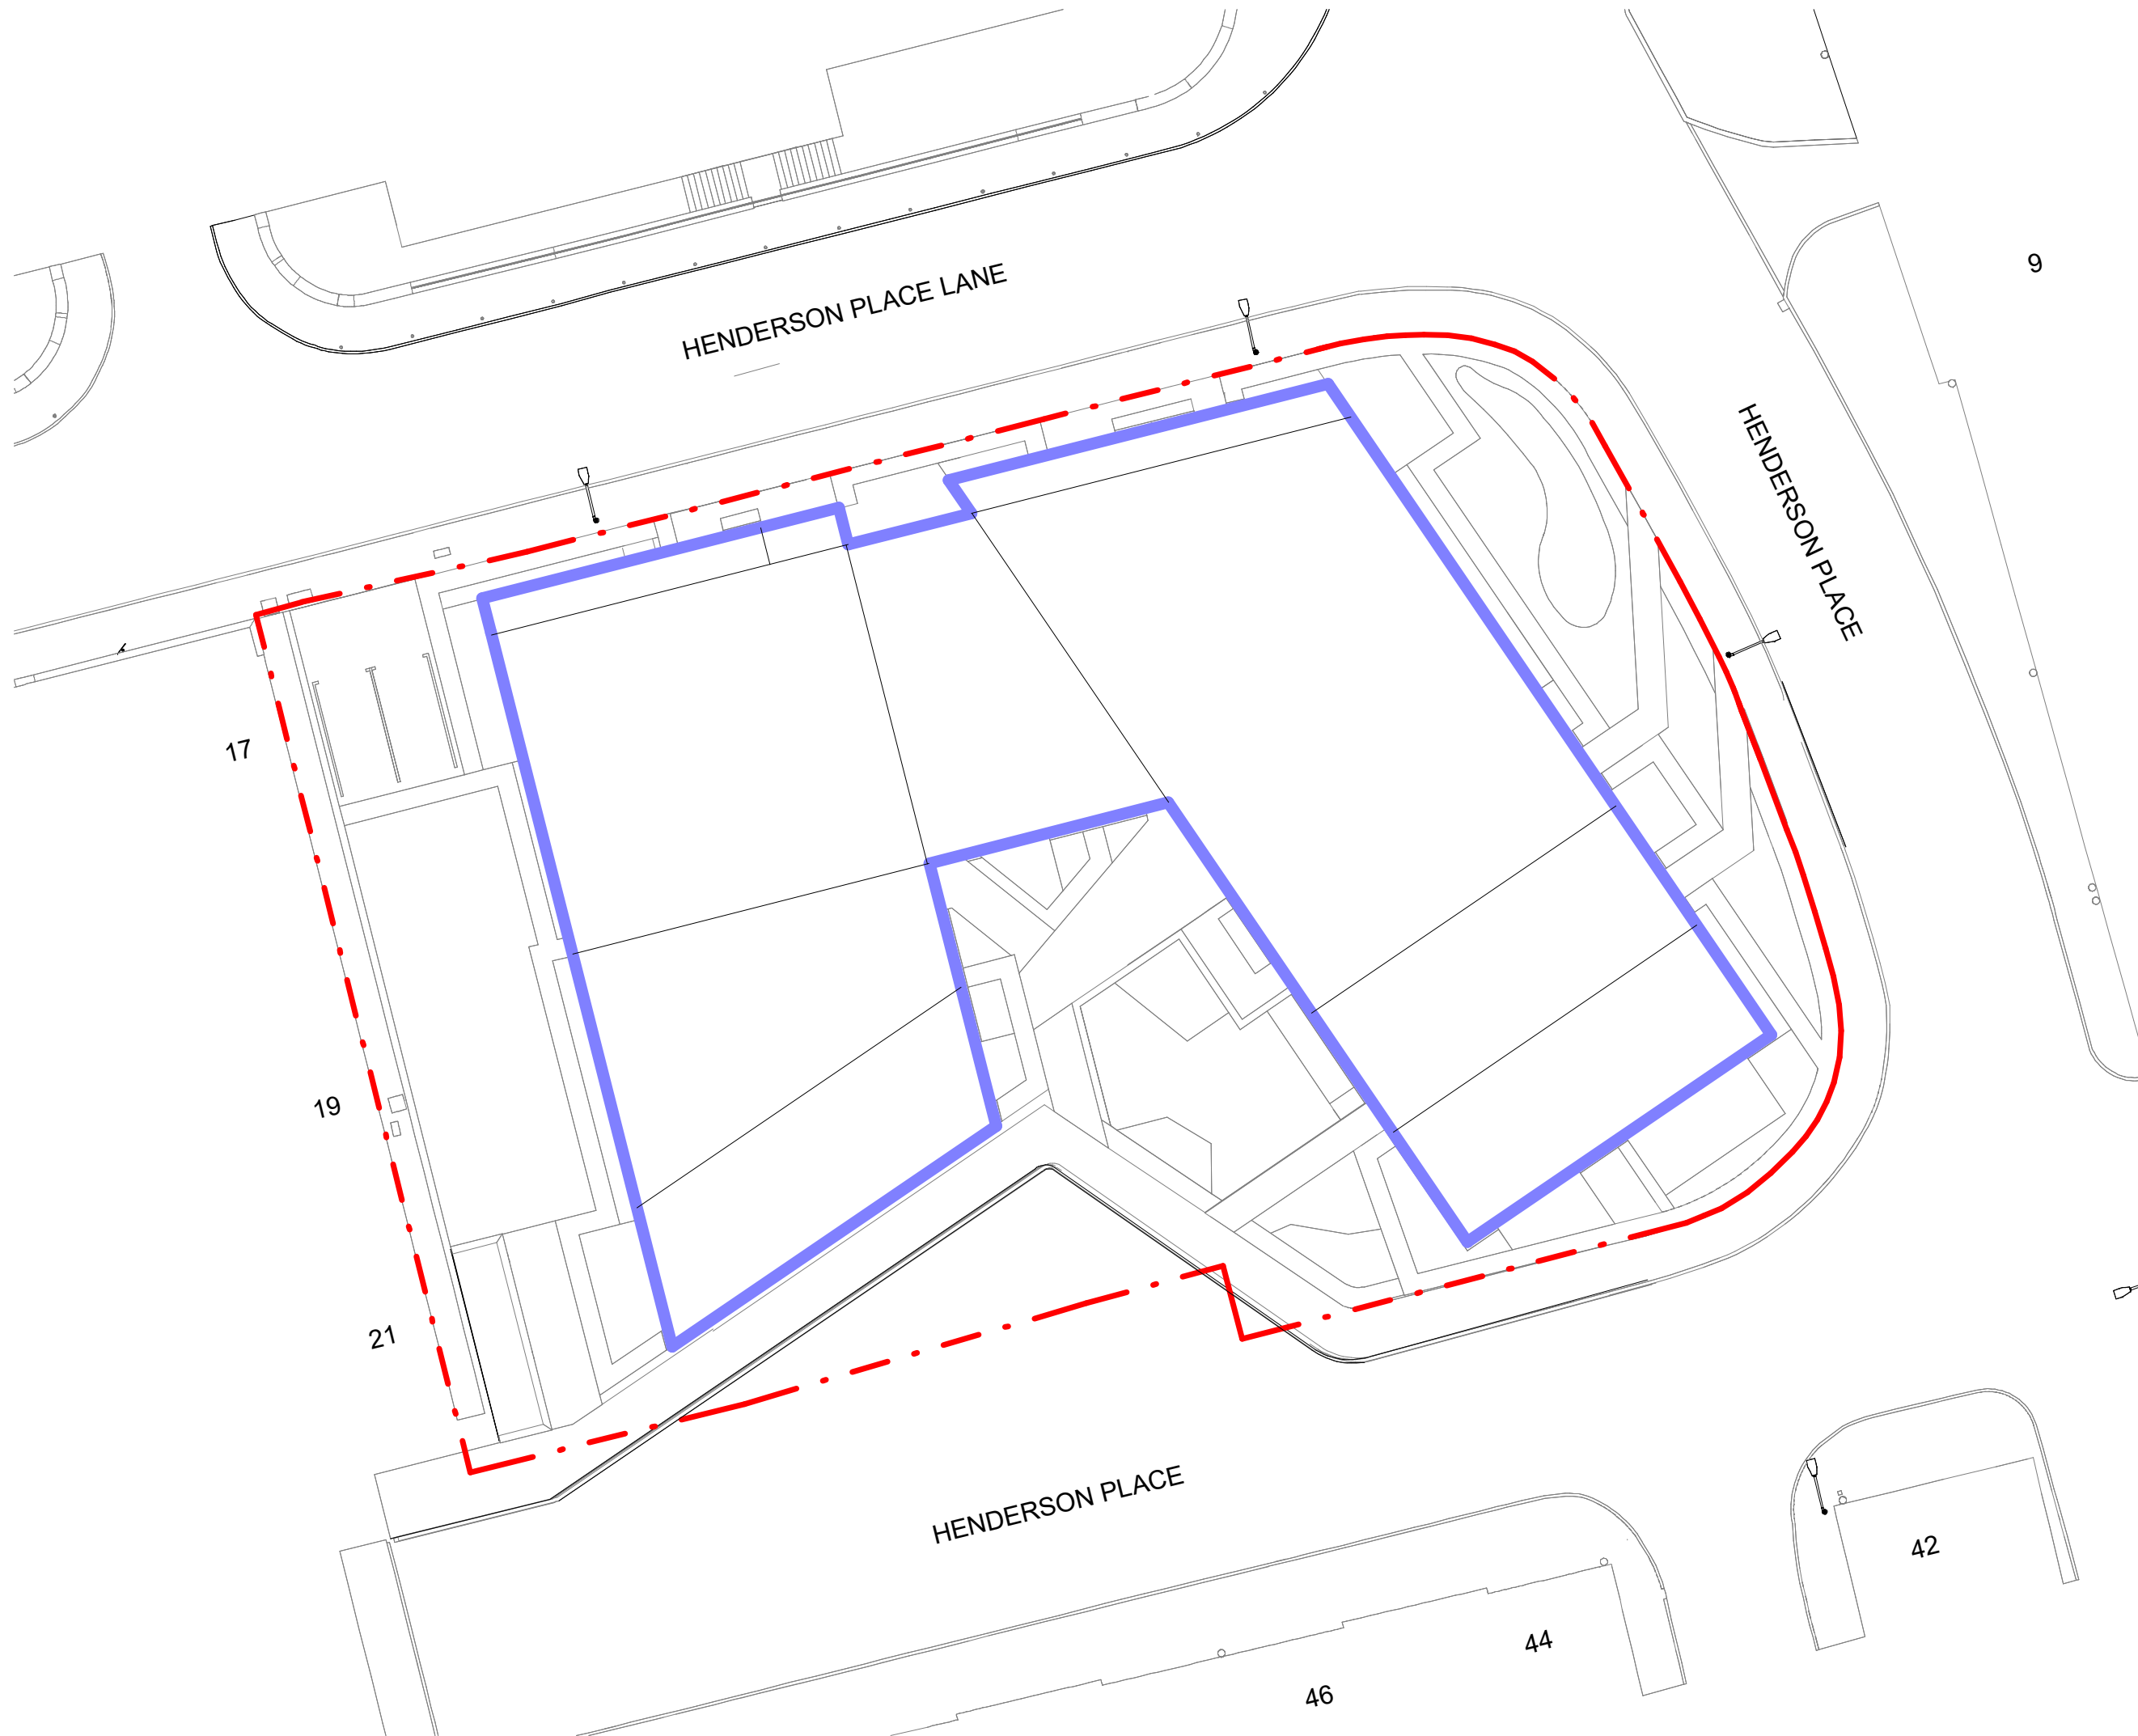

Formerly Morgan McDonnell Architecture Ltd.
 This drawing is the copyright of Morgan Architects Ltd. and must not be shared with any third parties without our written agreement.

- - - Site Boundary
- _ _ _ Building Outline

Rev.	Date	Description	By

M MORGAN ARCHITECTS
 5 Advocate's Close
 Edinburgh
 EH1 1ND
 0131 332 4200
 mail@morganarchitects.co.uk

Legal
 Do not scale from this drawing

Project:	7 Henderson Place Lane, Edinburgh		
Dwg Title:	Site Plan as Proposed		
Scale:	1:250 @ A3		
Date:	2024 11 08		
Drafting:	Drawn: MA	Checked: MA	
Job no.	Drawing No.	Rev	
P20-026	L(LE)003		