


The Development registered under Title ABN110974 and Plots 226 to 231 (inclusive) and Plots 401 to 415 (inclusive) within have been DPA approved by:
I MacLaren - 15th August 2017
 Iain MacLaren (DPA Officer)



Block Layout Plan (Plots 215-231)
 Scale 1:500

Block Layout Plan (Plots 401-415)
 Scale 1:500

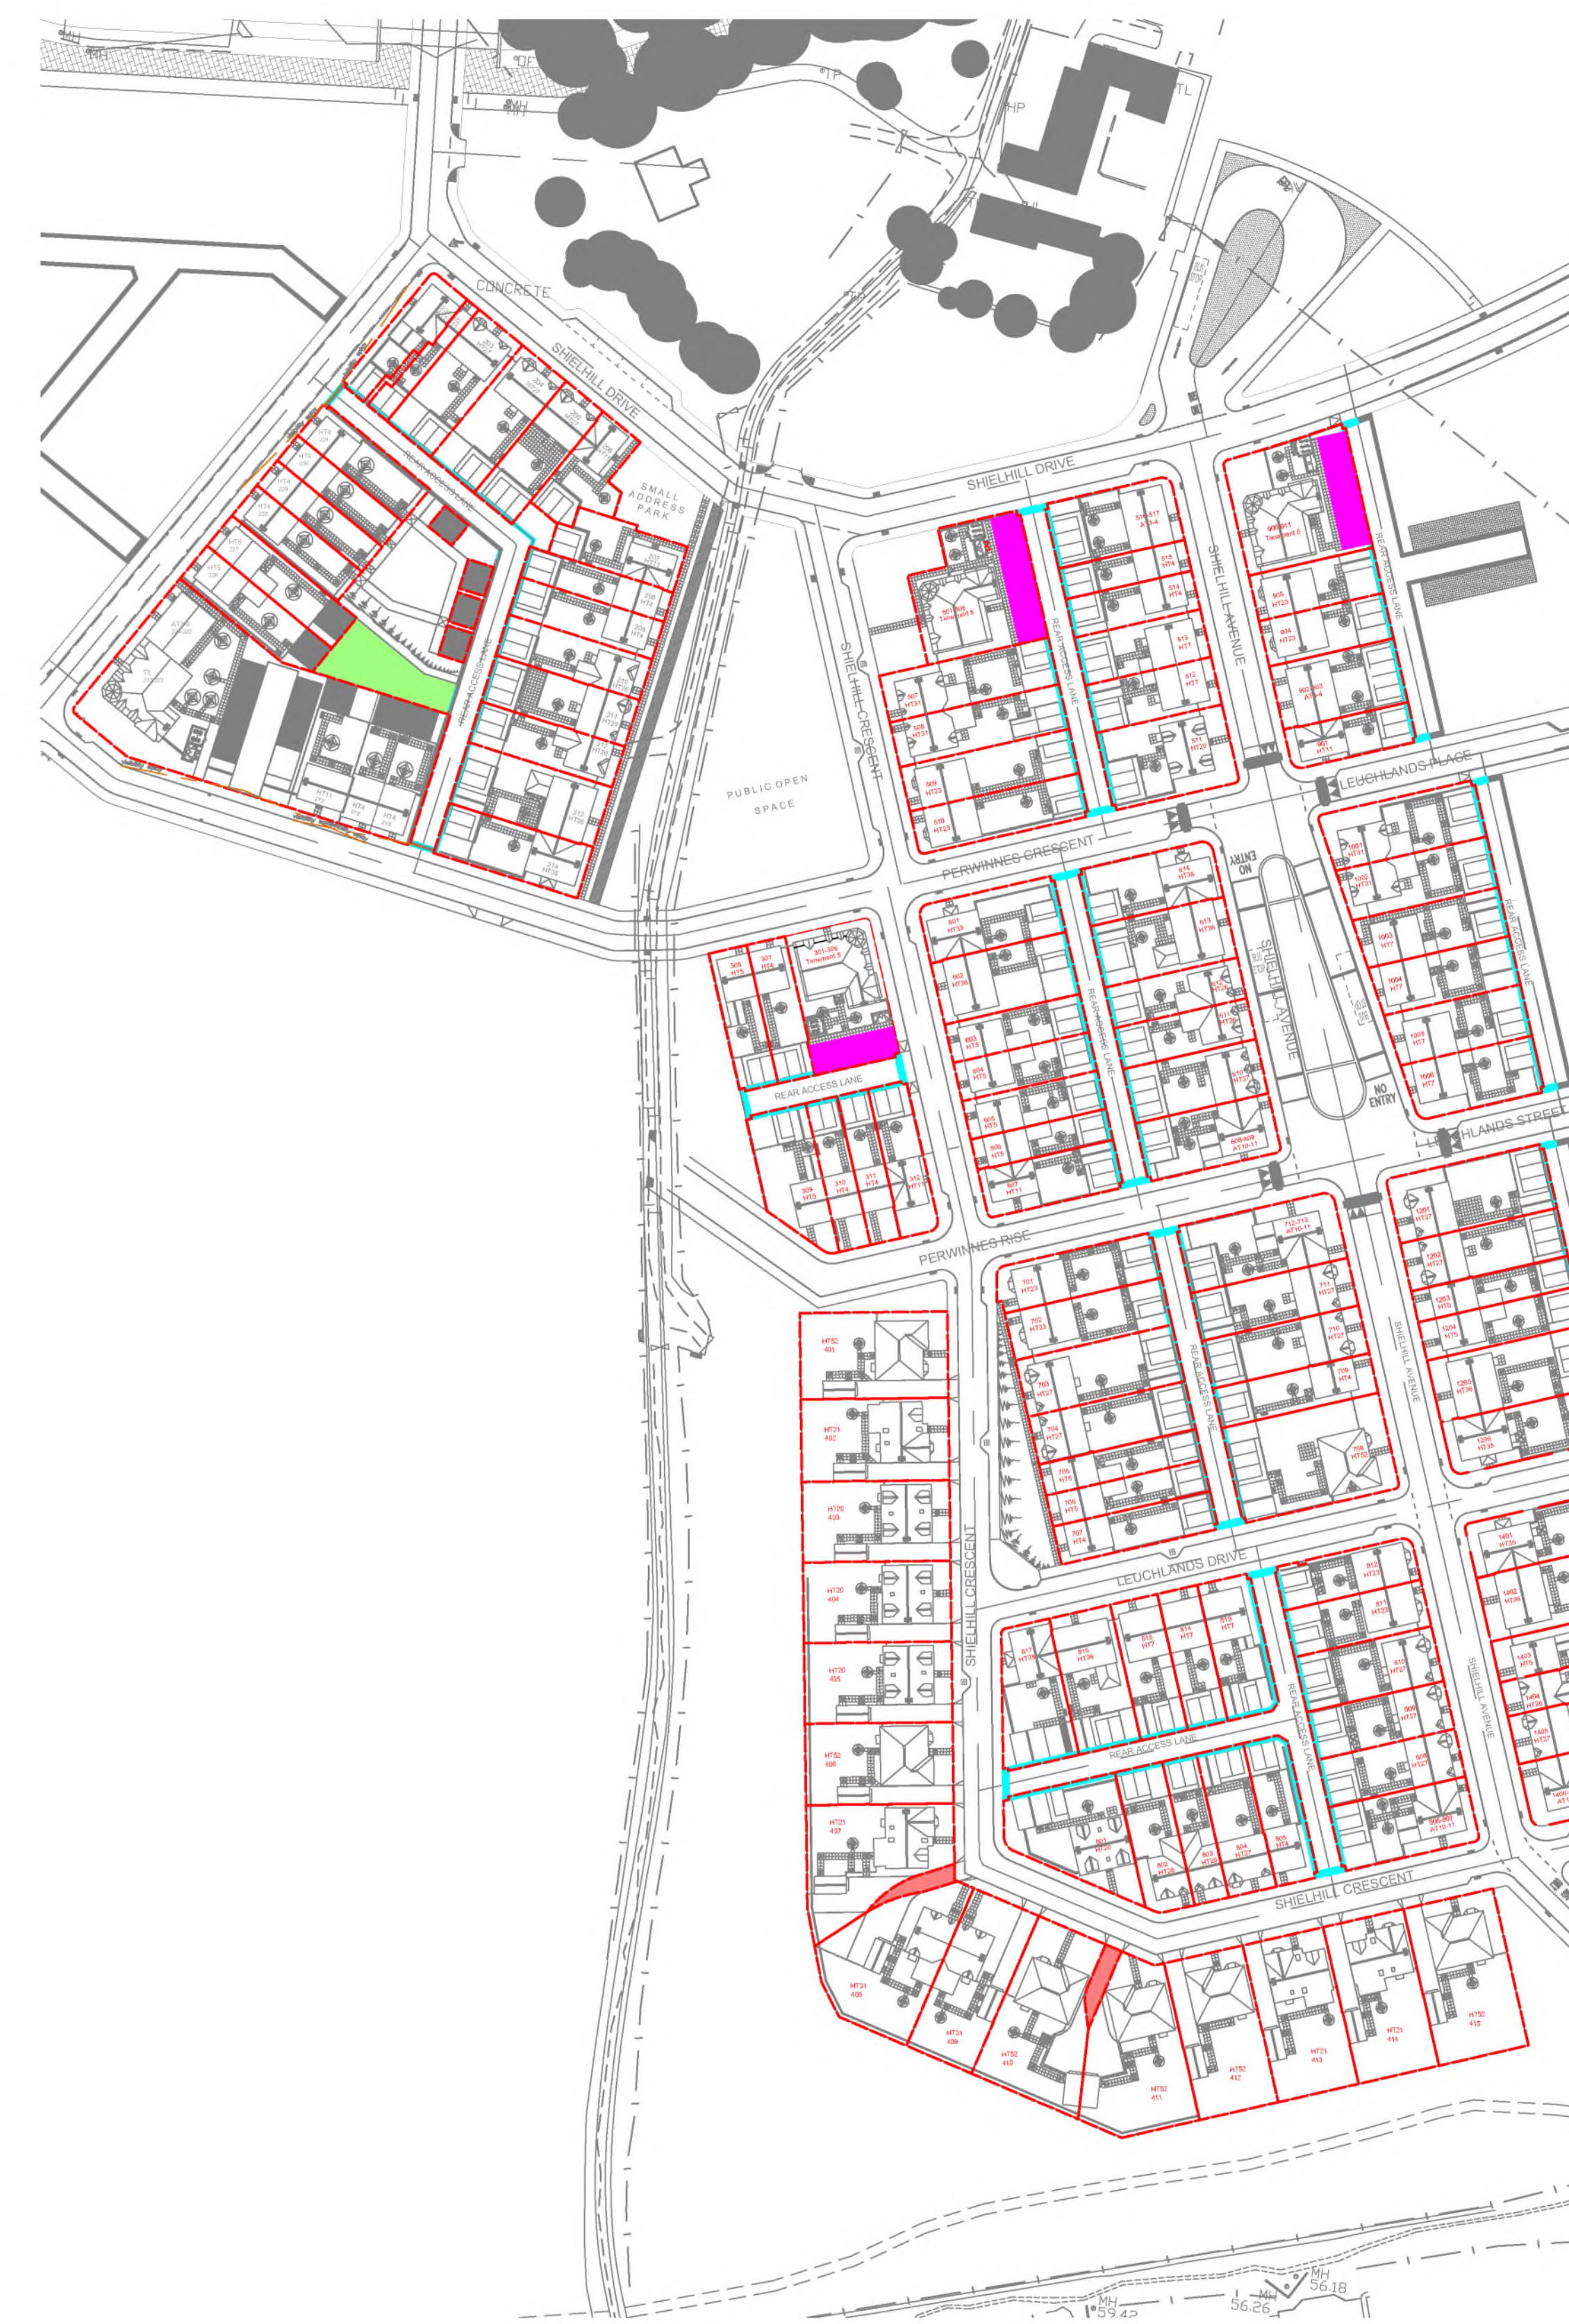

Site Location Plan
 Scale 1:1000

- LEGEND:**
- Plot Boundaries
 - Service Strip
 - Shared Car Parking at Self-Contained Flats
 - Shared Driveways
 - Shared Ownership of Plots 215, 216, 217, 226 and 227

Rev:	Details:	Date:
D	Blocks 2 & 4 added	07.08.2017
C	Boundaries amended between plots 1405, 1406, 1407 & 1408 and 815-817	28.09.2016
B	Blocks 7 & 8 added	14.07.2016
A	Blocks 12 & 14 added	25.01.2016

Project Title:	Residential Development at Dubford, Bridge of Don, Aberdeen	
Project Number:	1513	
Issued For:	LAND REGISTRY	
Drawing Title:	Development Plan Approval Site Plan	
Drawn By:	J.V.V.	Drawing No: DPA_1
Date:	Feb 2015	Rev: D
Scale:	1:500 + 1:1000	

Do not scale from this drawing. All contractors must work only to figured dimensions shown all of which are to be checked on site. Copyright of this drawing subsists with Scotia Homes Ltd.



SCOTIA


Scotia Homes Limited
 Balmacassie, Ellon,
 Aberdeenshire,
 AB41 8QR
 Tel: 01358 722441
 Fax: 01358 723499
 Email: info@scotia-homes.co.uk
 www.scotia-homes.co.uk



SCOTIA HOMES
Balmacassie, Ellon, AB41 8QR Tel: 01358 722441
Kingsmuir, Forfar, DD8 2NS Tel: 01307 466161
www.scotia-homes.co.uk


Project Title	Dubford, Bridge of Don, Aberdeen		
Drawing Title	Plot No 226 Title Deed Plan		
Issued For	LAND REGISTRY		
Project No	Drawing No	Rev	
1513	226_01		
Drawn By	J.M.W	Checked By	
Date	04.08.2017	Scale	1:200 at A3

Disclaimer: Do not scale from this drawing.
All contractors must work only to figured dimensions shown all of which are to be checked on site.
Copyright of this drawing subsists with Scotia Homes (Holdings) Ltd.

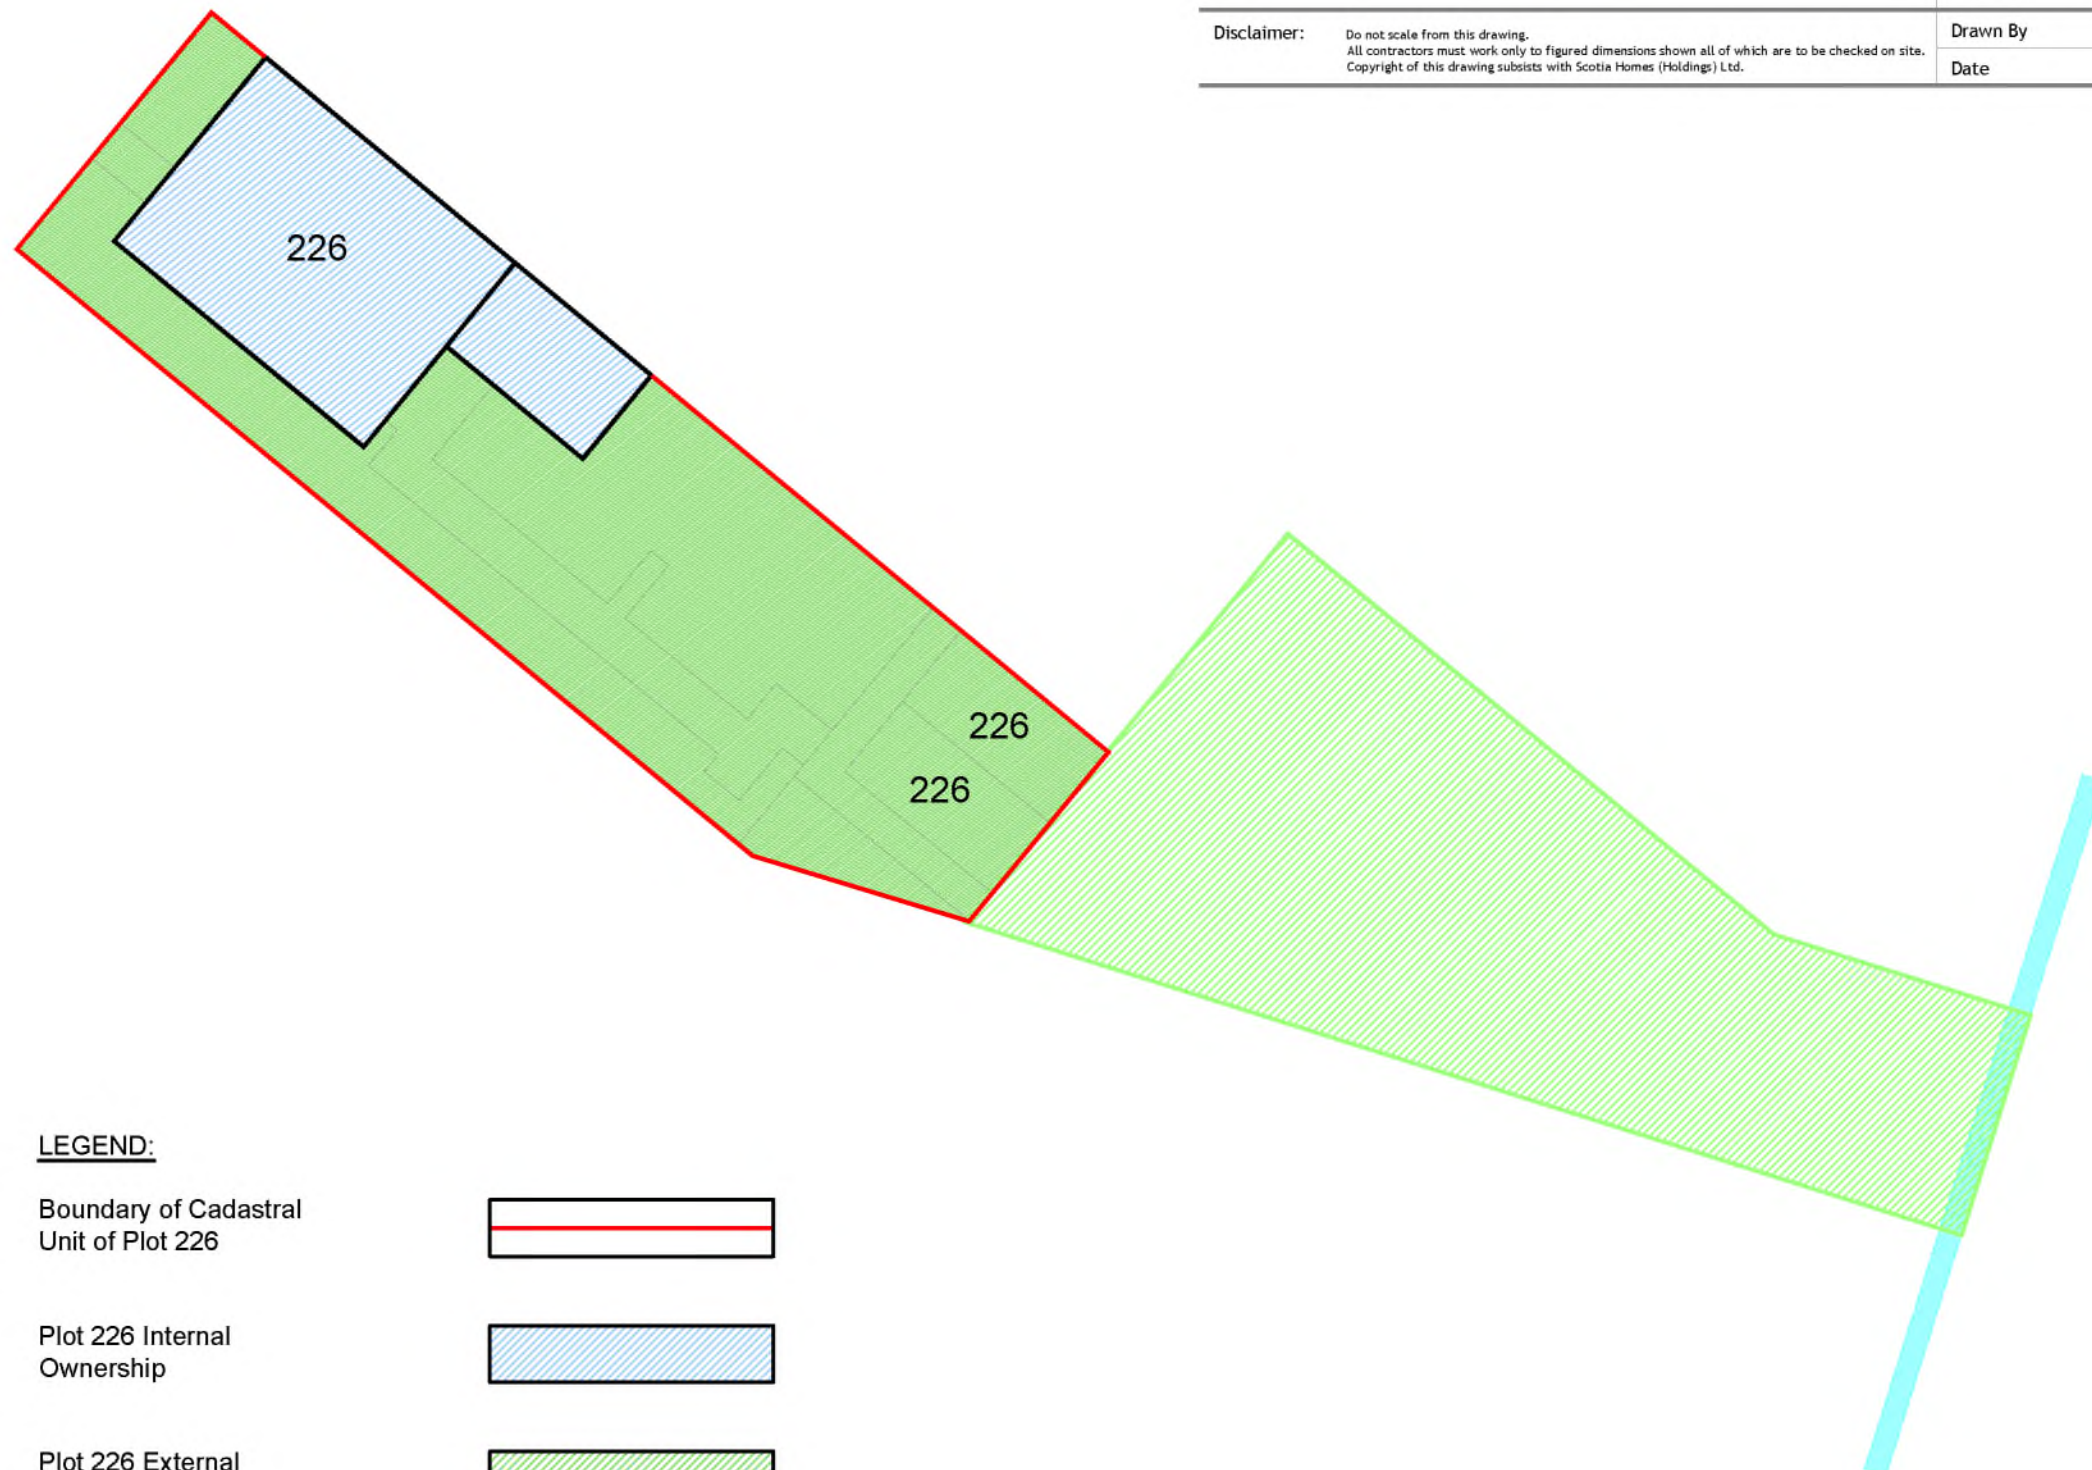

LEGEND:

Boundary of Cadastral
Unit of Plot 226

 

Plot 226 Internal
Ownership



Plot 226 External
Ownership



Shared Ownership of Plots
215, 216, 217, 226 and 227



Service Strip






SCOTIA HOMES
Balmacassie, Ellon, AB41 8QR Tel: 01358 722441
Kingsmuir, Forfar, DD8 2NS Tel: 01307 466161
www.scotia-homes.co.uk


Project Title	Dubford, Bridge of Don, Aberdeen		
Drawing Title	Plot No 227 Title Deed Plan		
Issued For	LAND REGISTRY		
Project No	Drawing No	Rev	
1513	227_01		
Drawn By	J.M.W	Checked By	
Date	04.08.2017	Scale	1:200 at A3

Disclaimer: Do not scale from this drawing.
All contractors must work only to figured dimensions shown all of which are to be checked on site.
Copyright of this drawing subsists with Scotia Homes (Holdings) Ltd.

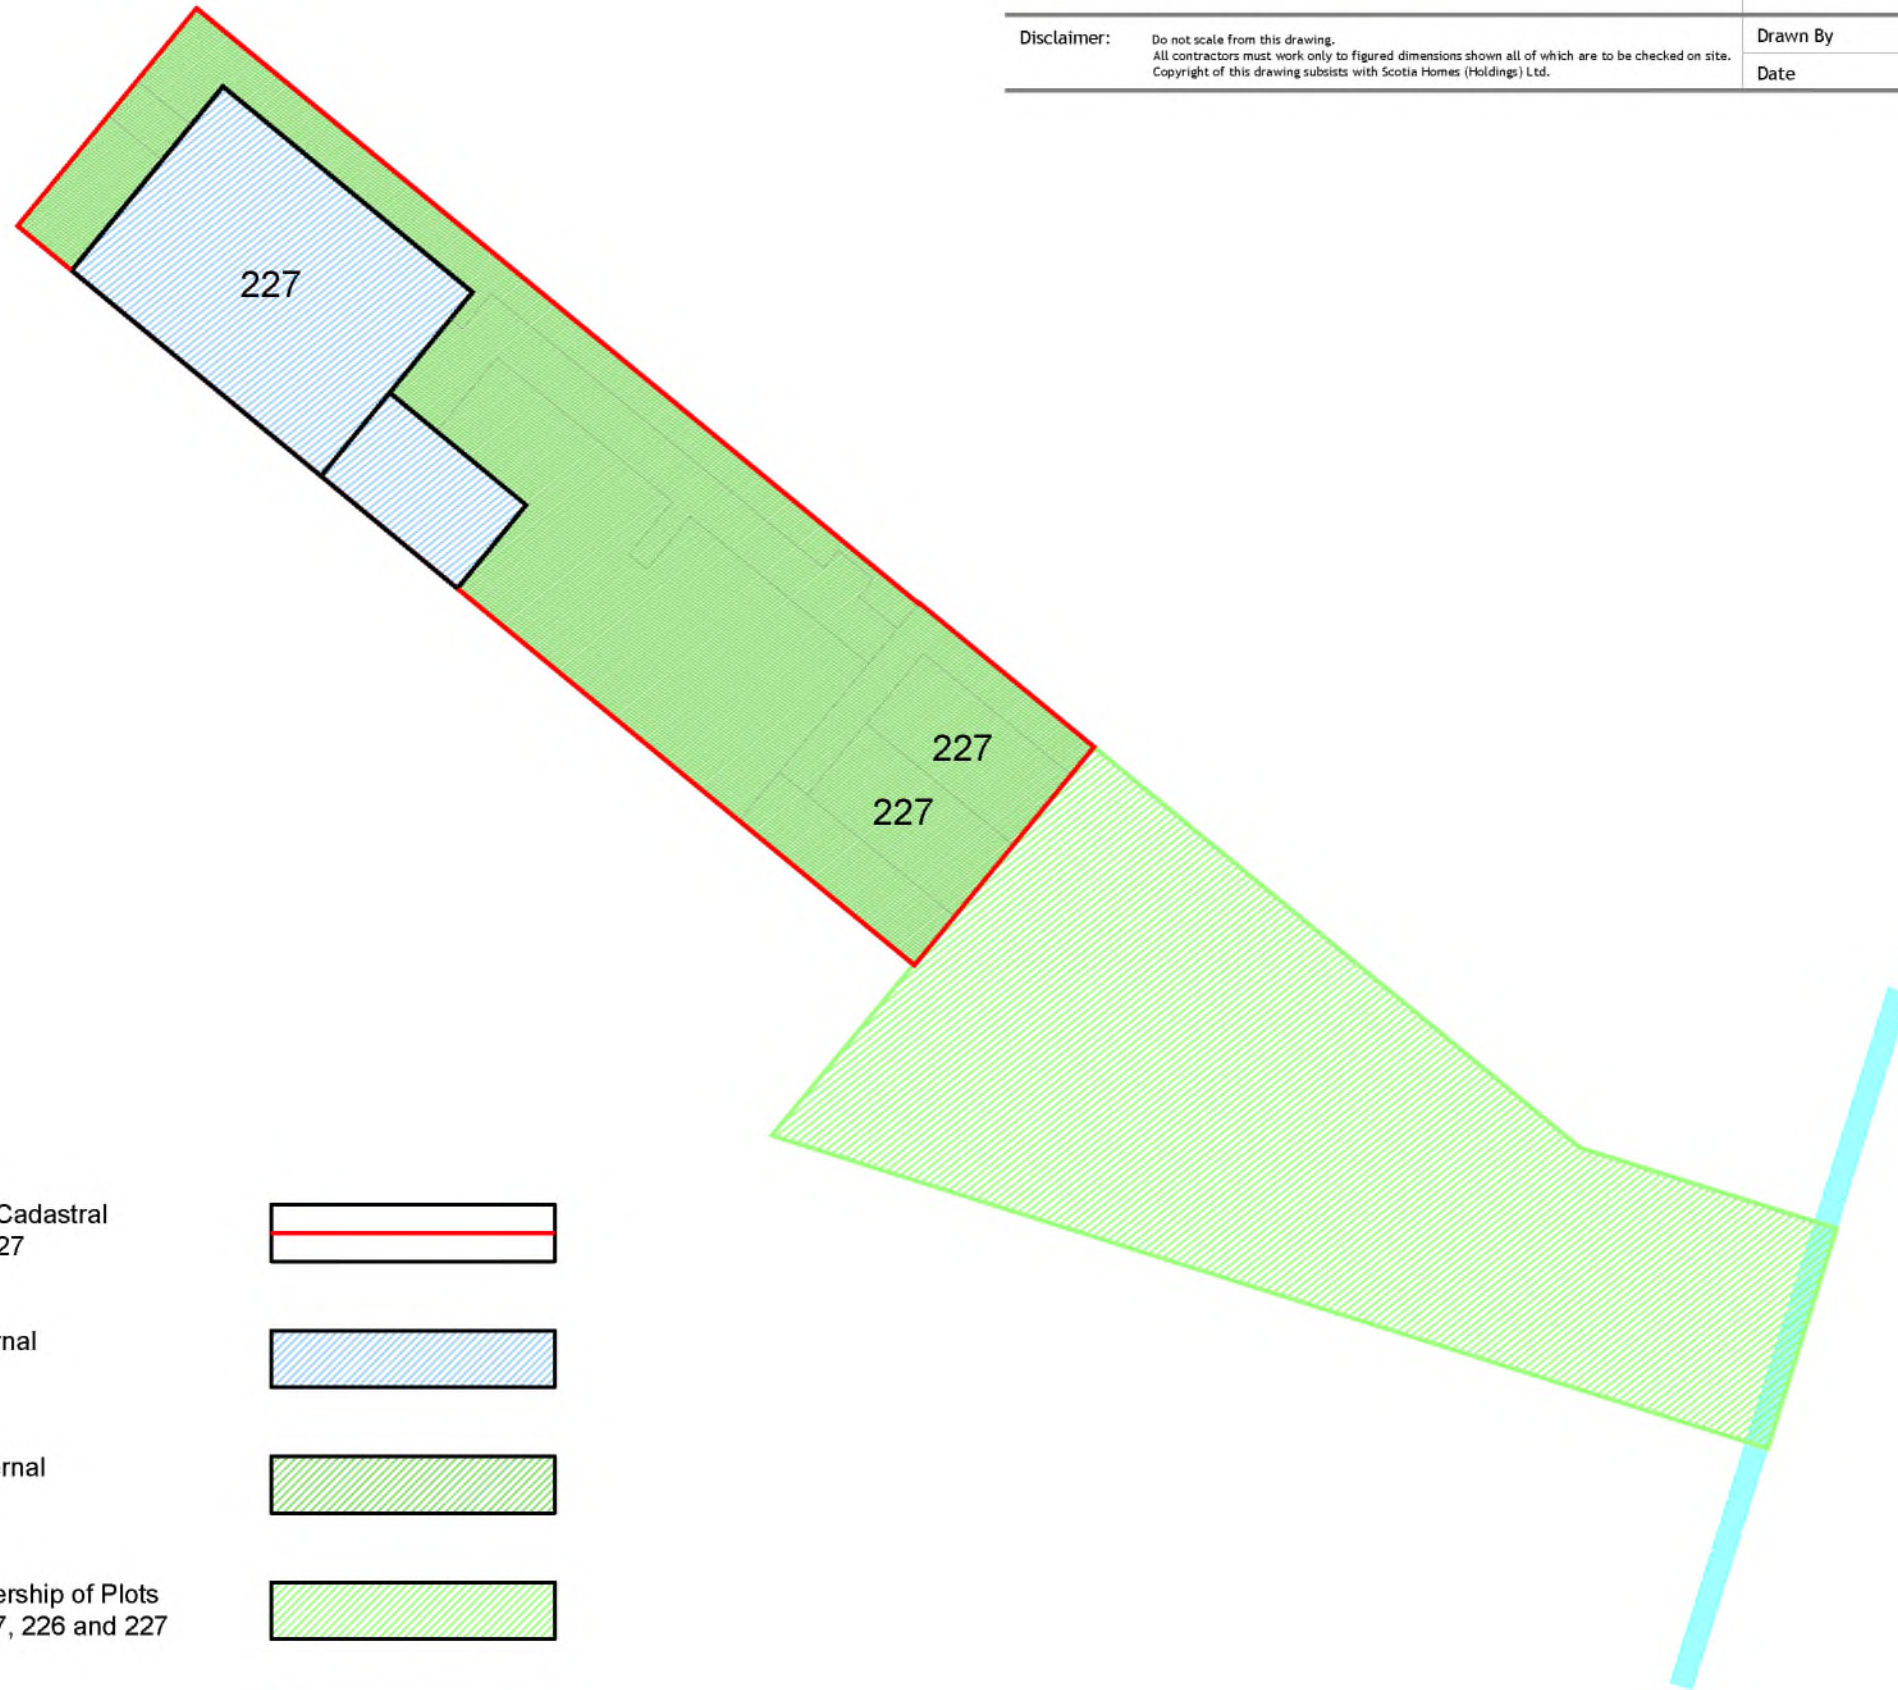

LEGEND:

Boundary of Cadastral Unit of Plot 227

 

Plot 227 Internal Ownership



Plot 227 External Ownership




Shared Ownership of Plots 215, 216, 217, 226 and 227



Service Strip



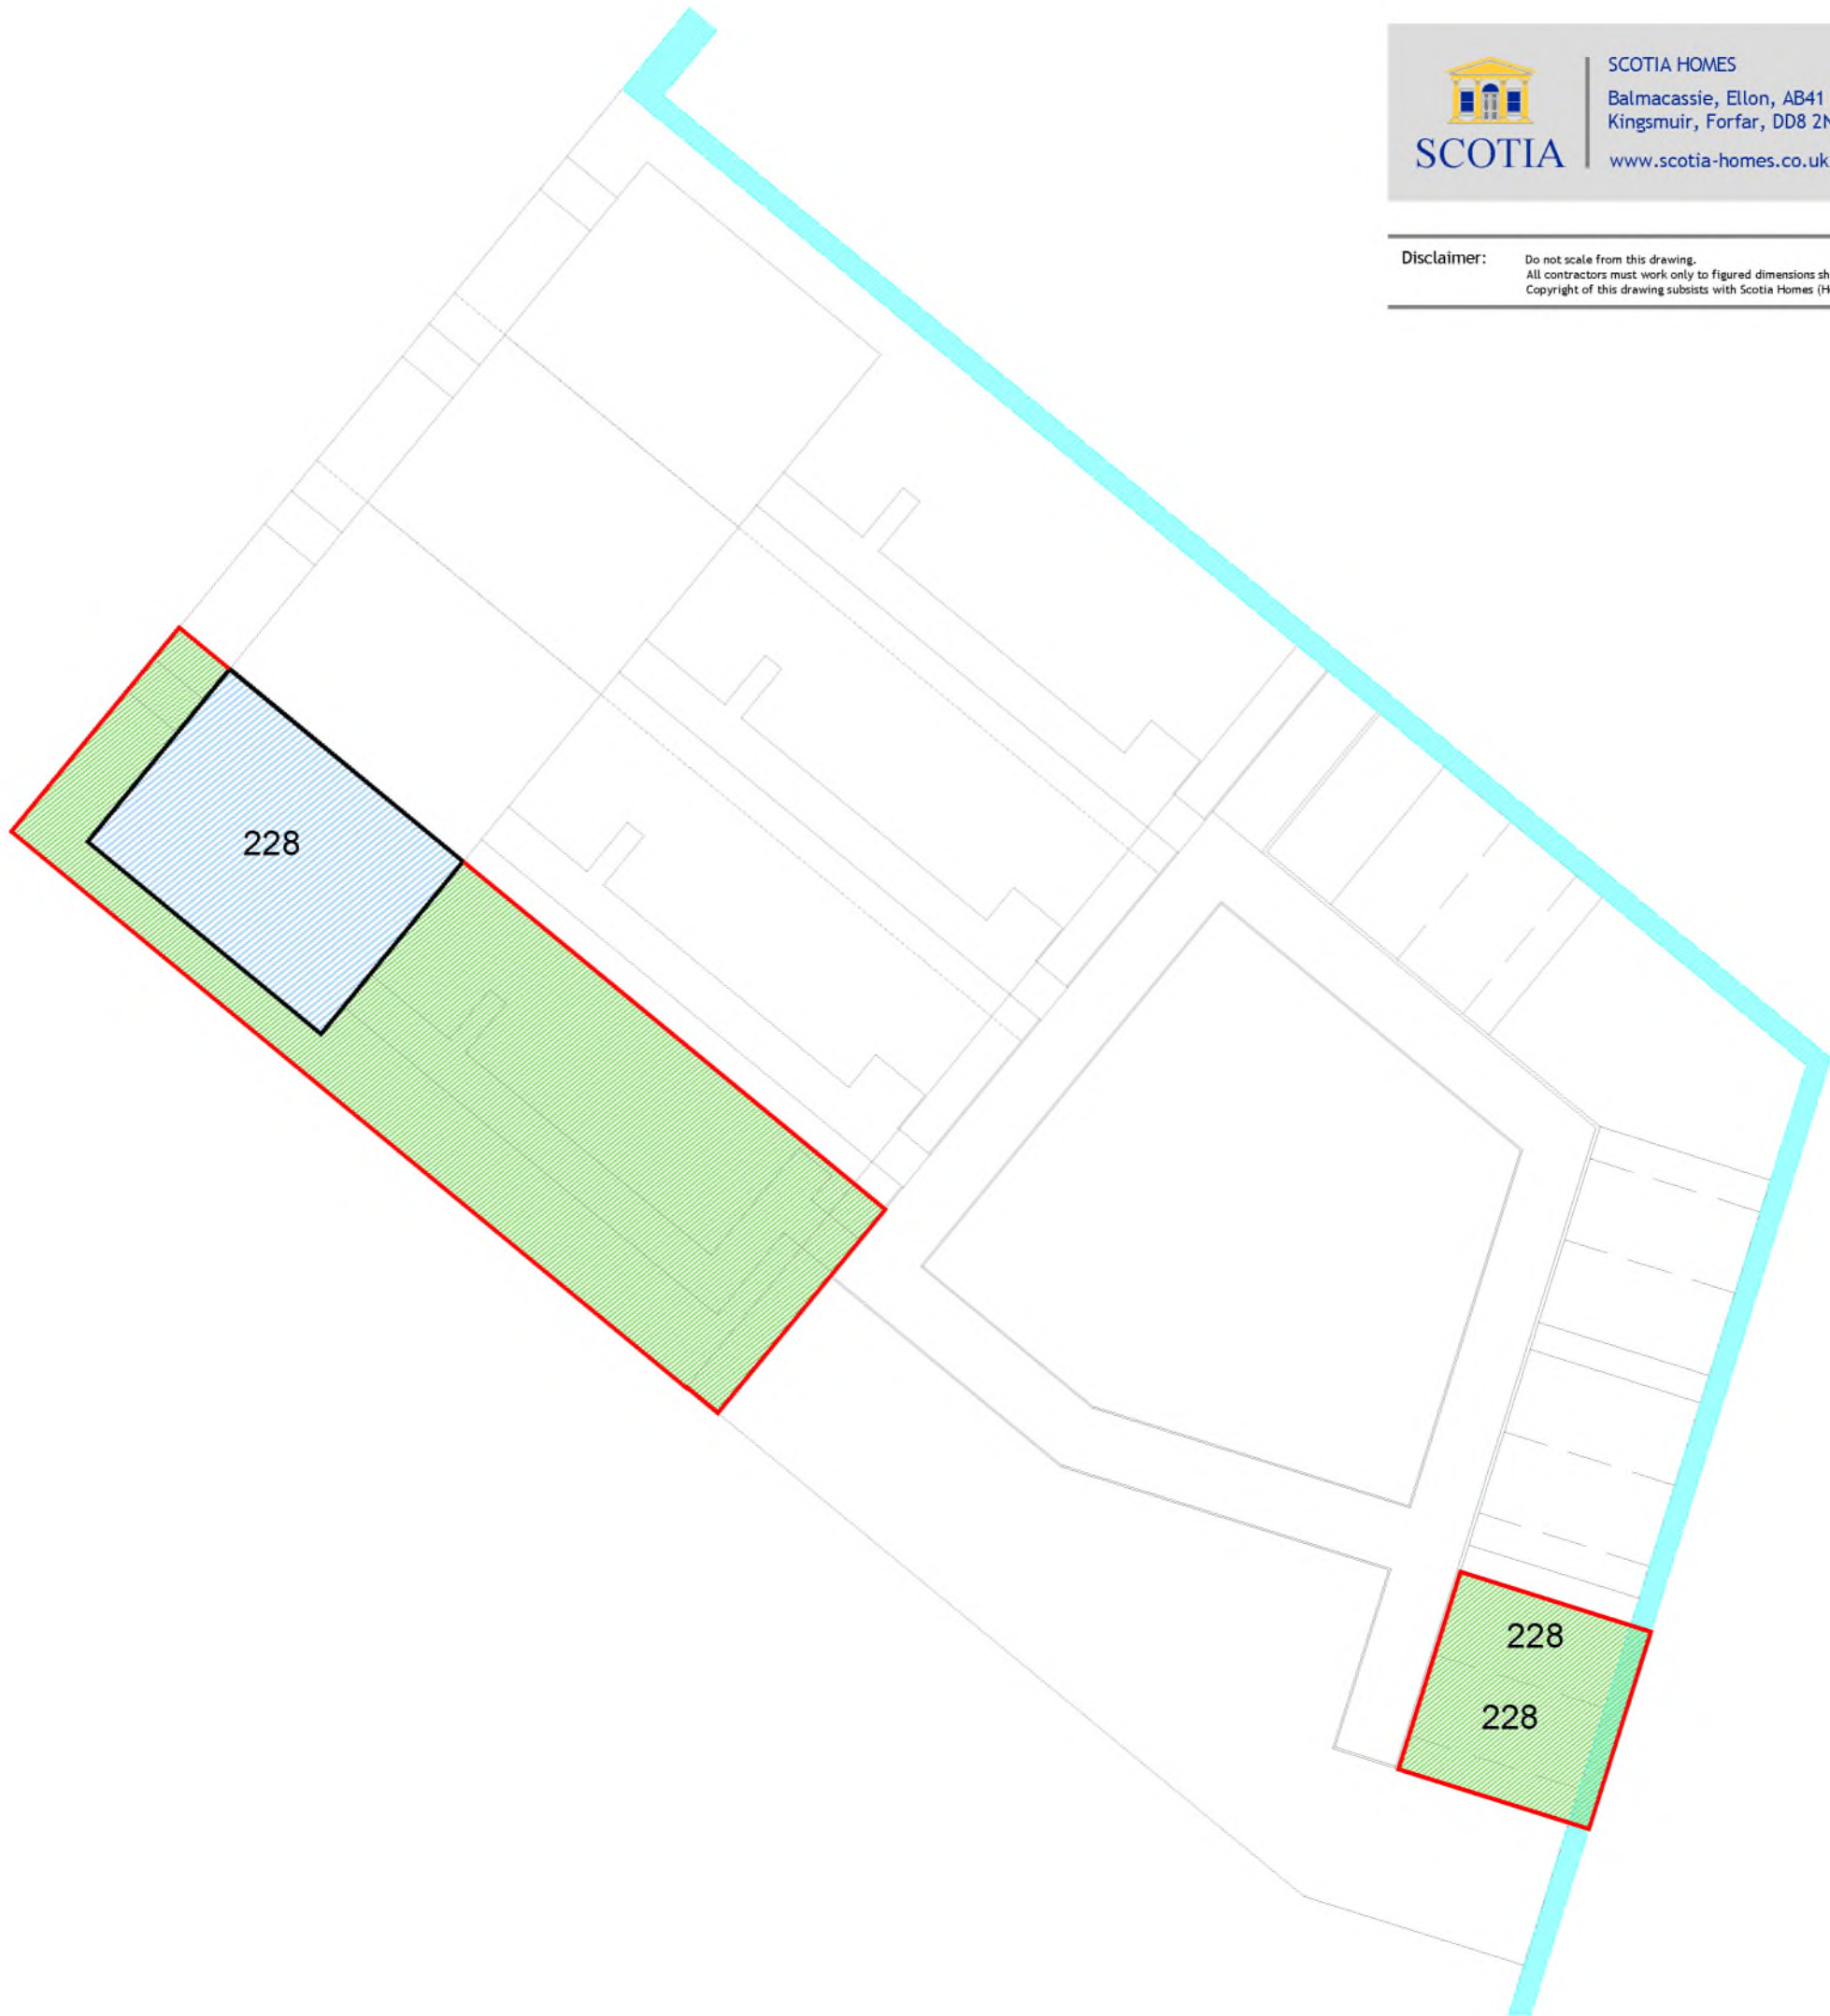





SCOTIA HOMES
 Balmacassie, Ellon, AB41 8QR Tel: 01358 722441
 Kingsmuir, Forfar, DD8 2NS Tel: 01307 466161
www.scotia-homes.co.uk

Project Title		Dubford, Bridge of Don, Aberdeen	
Drawing Title		Plot No 228 Title Deed Plan	
Issued For LAND REGISTRY			
Project No	Drawing No	Rev	
1513	228_01		
Drawn By	J.M.W	Checked By	
Date	04.08.2017	Scale	1:200 at A3

Disclaimer: Do not scale from this drawing.
 All contractors must work only to figured dimensions shown all of which are to be checked on site.
 Copyright of this drawing subsists with Scotia Homes (Holdings) Ltd.

 LEGEND:


- Boundary of Cadastral Unit of Plot 228 
- Plot 228 Internal Ownership 
- Plot 228 External Ownership 
- Service Strip 



SCOTIA HOMES
Balmacassie, Ellon, AB41 8QR Tel: 01358 722441
Kingsmuir, Forfar, DD8 2NS Tel: 01307 466161
www.scotia-homes.co.uk


Project Title	Dubford, Bridge of Don, Aberdeen		
Drawing Title	Plot No 229 Title Deed Plan		
Issued For	LAND REGISTRY		
Project No	Drawing No	Rev	
1513	229_01		
Drawn By	J.M.W	Checked By	
Date	04.08.2017	Scale	1:200 at A3

Disclaimer: Do not scale from this drawing.
All contractors must work only to figured dimensions shown all of which are to be checked on site.
Copyright of this drawing subsists with Scotia Homes (Holdings) Ltd.

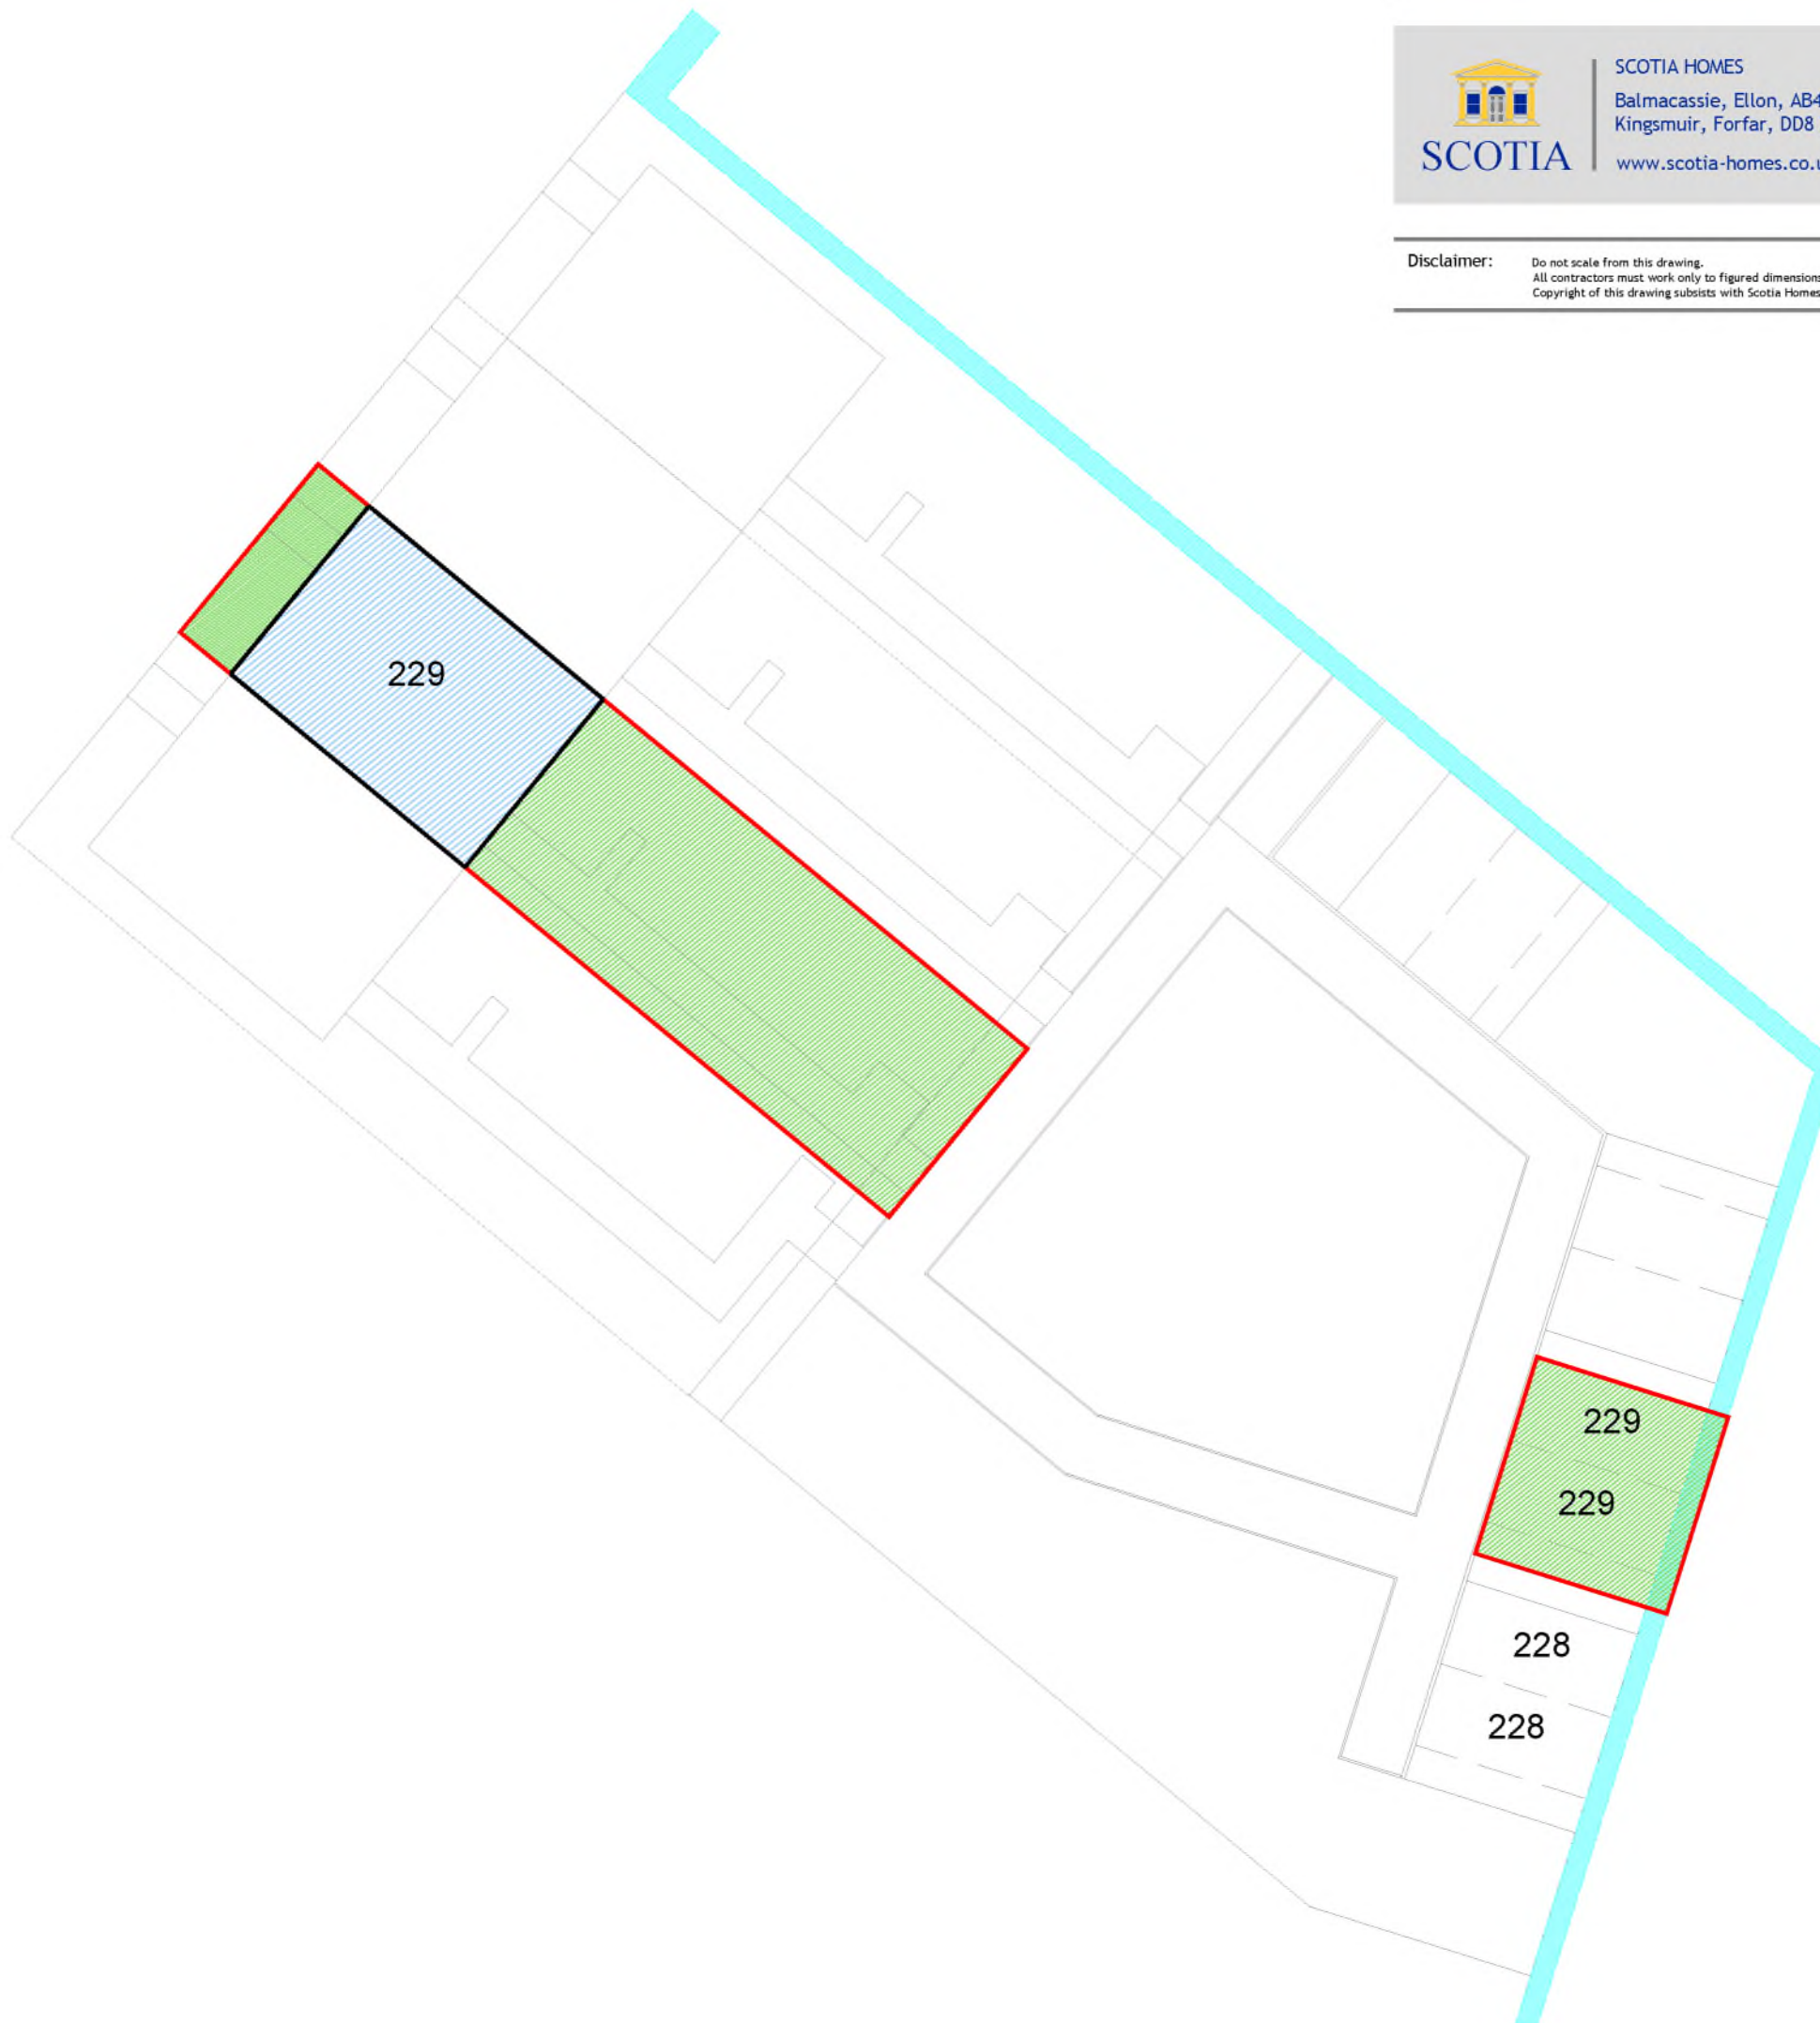

LEGEND:

Boundary of Cadastral
Unit of Plot 229

 

Plot 229 Internal
Ownership



Plot 229 External
Ownership



Service Strip










SCOTIA HOMES
 Balmacassie, Ellon, AB41 8QR Tel: 01358 722441
 Kingsmuir, Forfar, DD8 2NS Tel: 01307 466161
 www.scotia-homes.co.uk


Project Title		Dubford, Bridge of Don, Aberdeen	
Drawing Title		Plot No 230 Title Deed Plan	
Issued For LAND REGISTRY			
Project No	Drawing No	Rev	
1513	230_01		
Drawn By	J.M.W	Checked By	
Date	04.08.2017	Scale	1:200 at A3

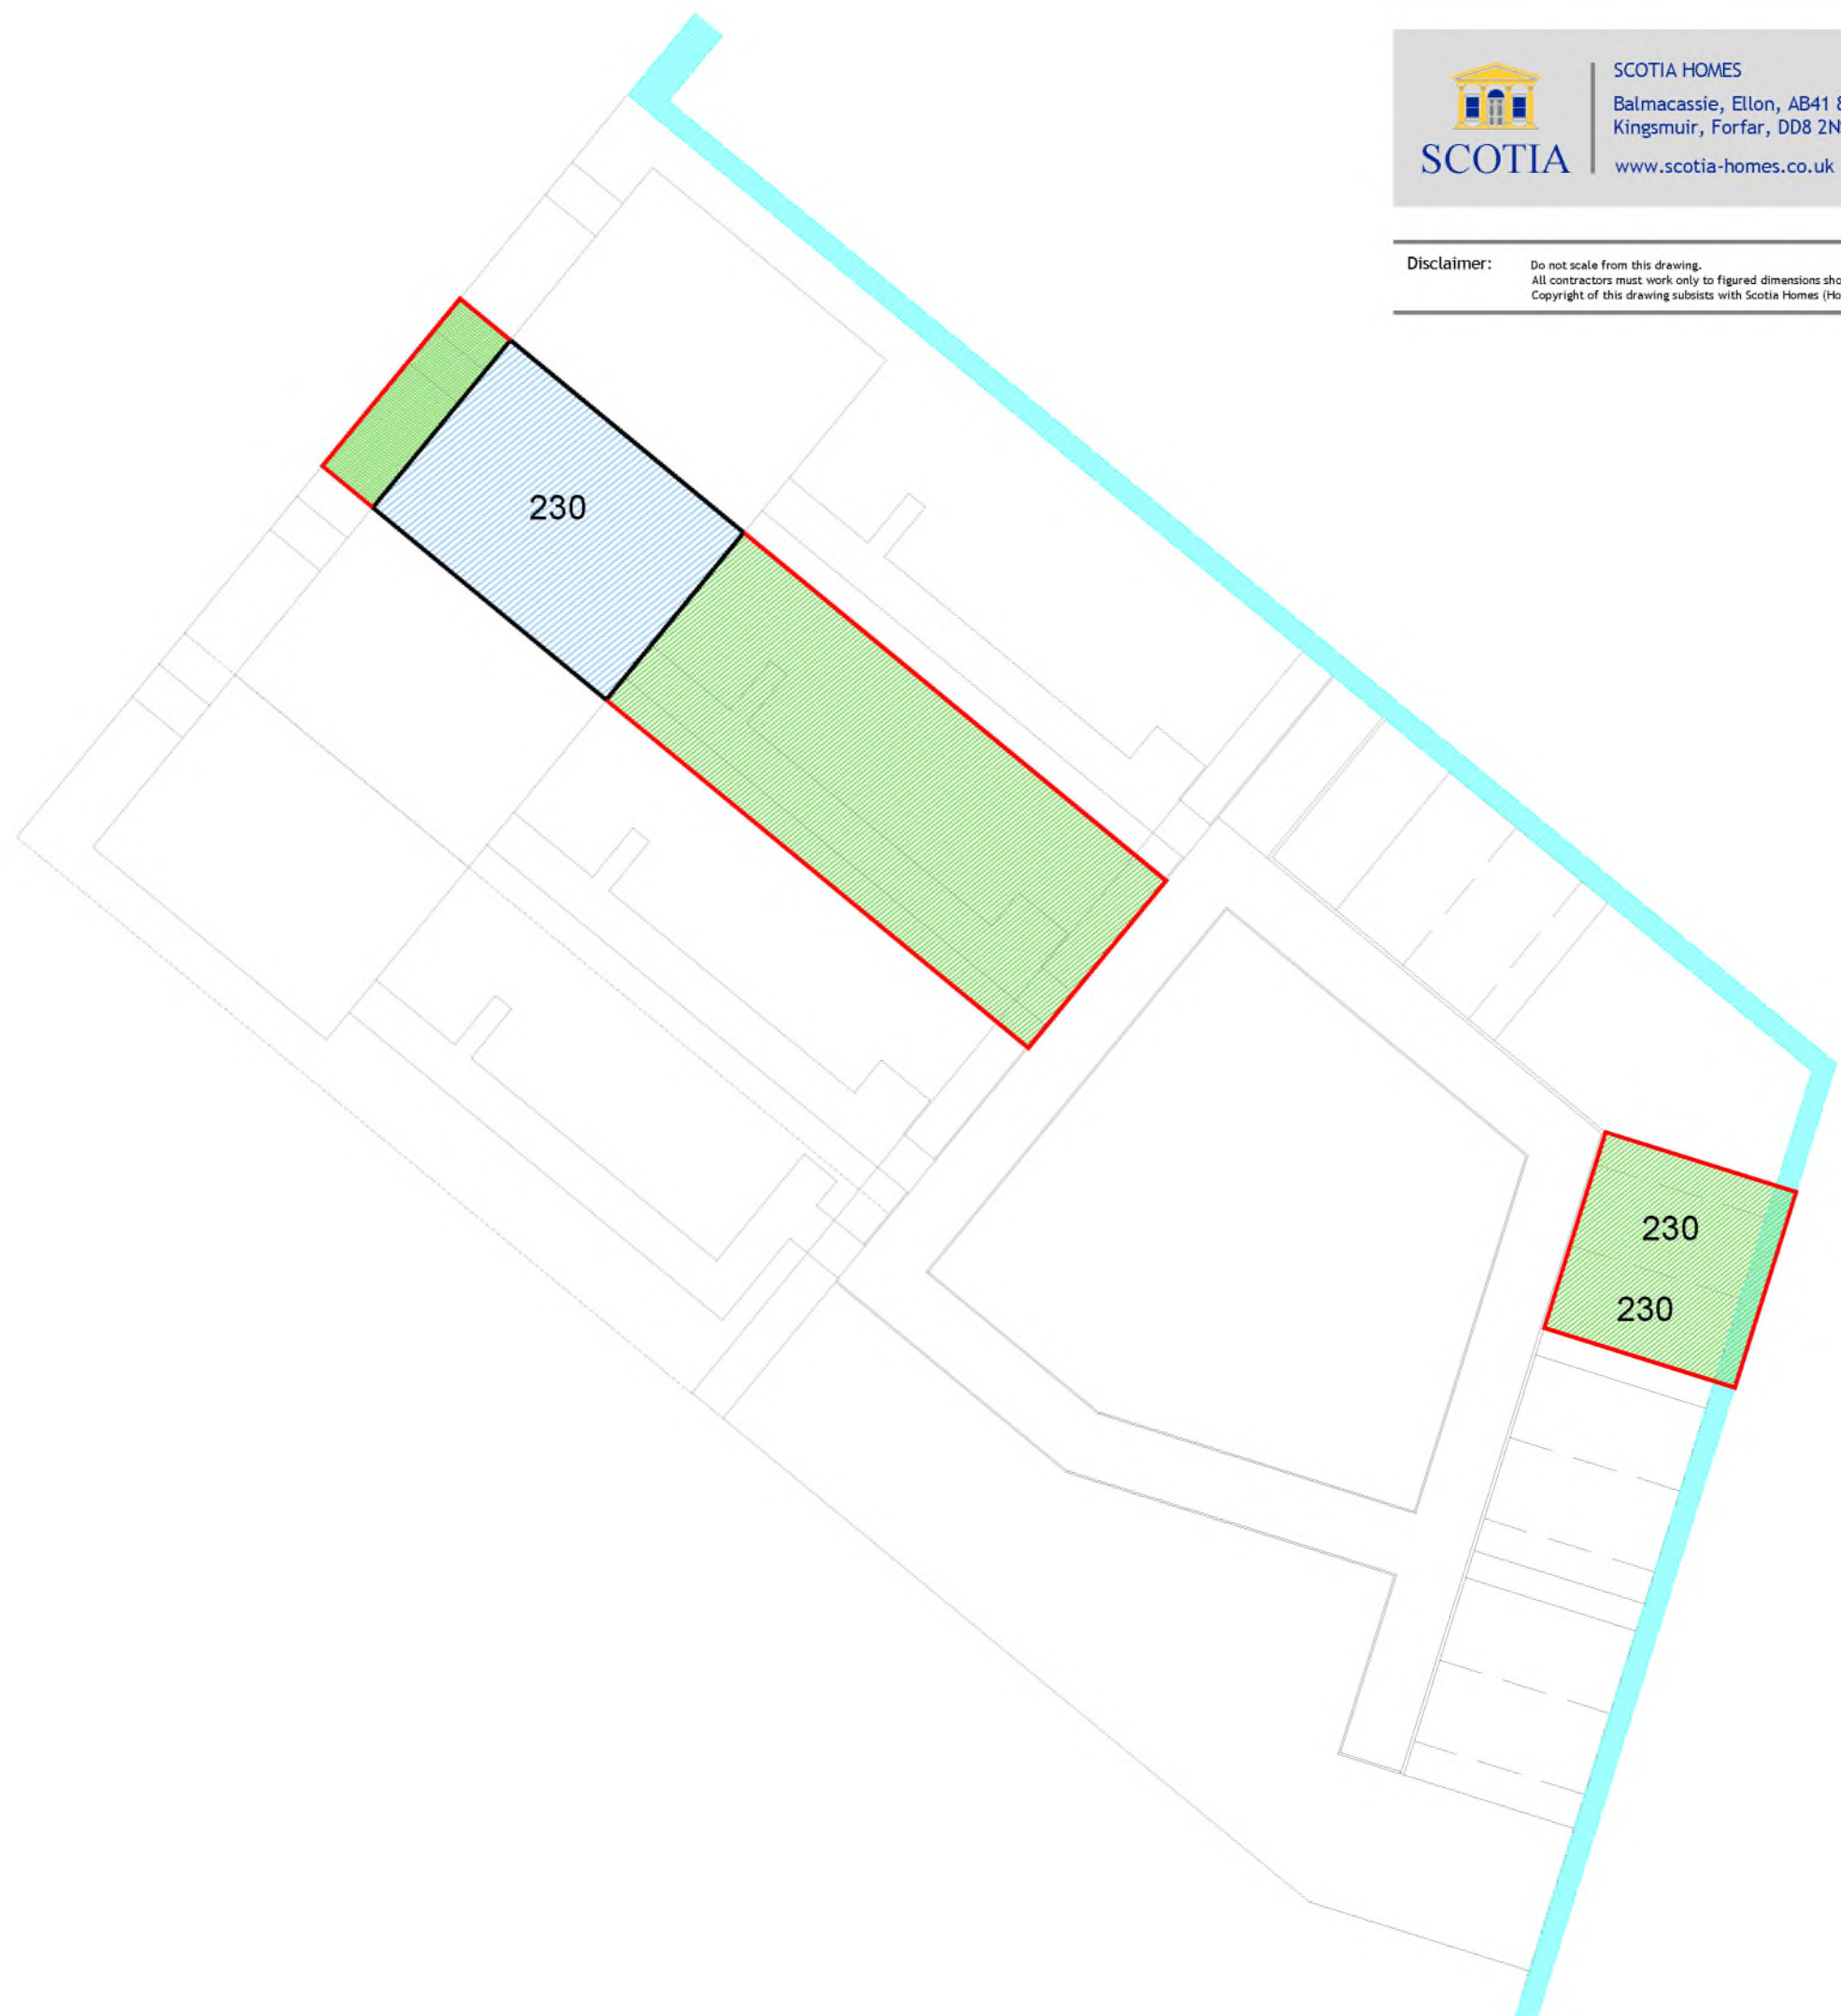Disclaimer: Do not scale from this drawing.
 All contractors must work only to figured dimensions shown all of which are to be checked on site.
 Copyright of this drawing subsists with Scotia Homes (Holdings) Ltd.

 

LEGEND:

- Boundary of Cadastral Unit of Plot 230 
- Plot 230 Internal Ownership 
- Plot 230 External Ownership 
- Service Strip 

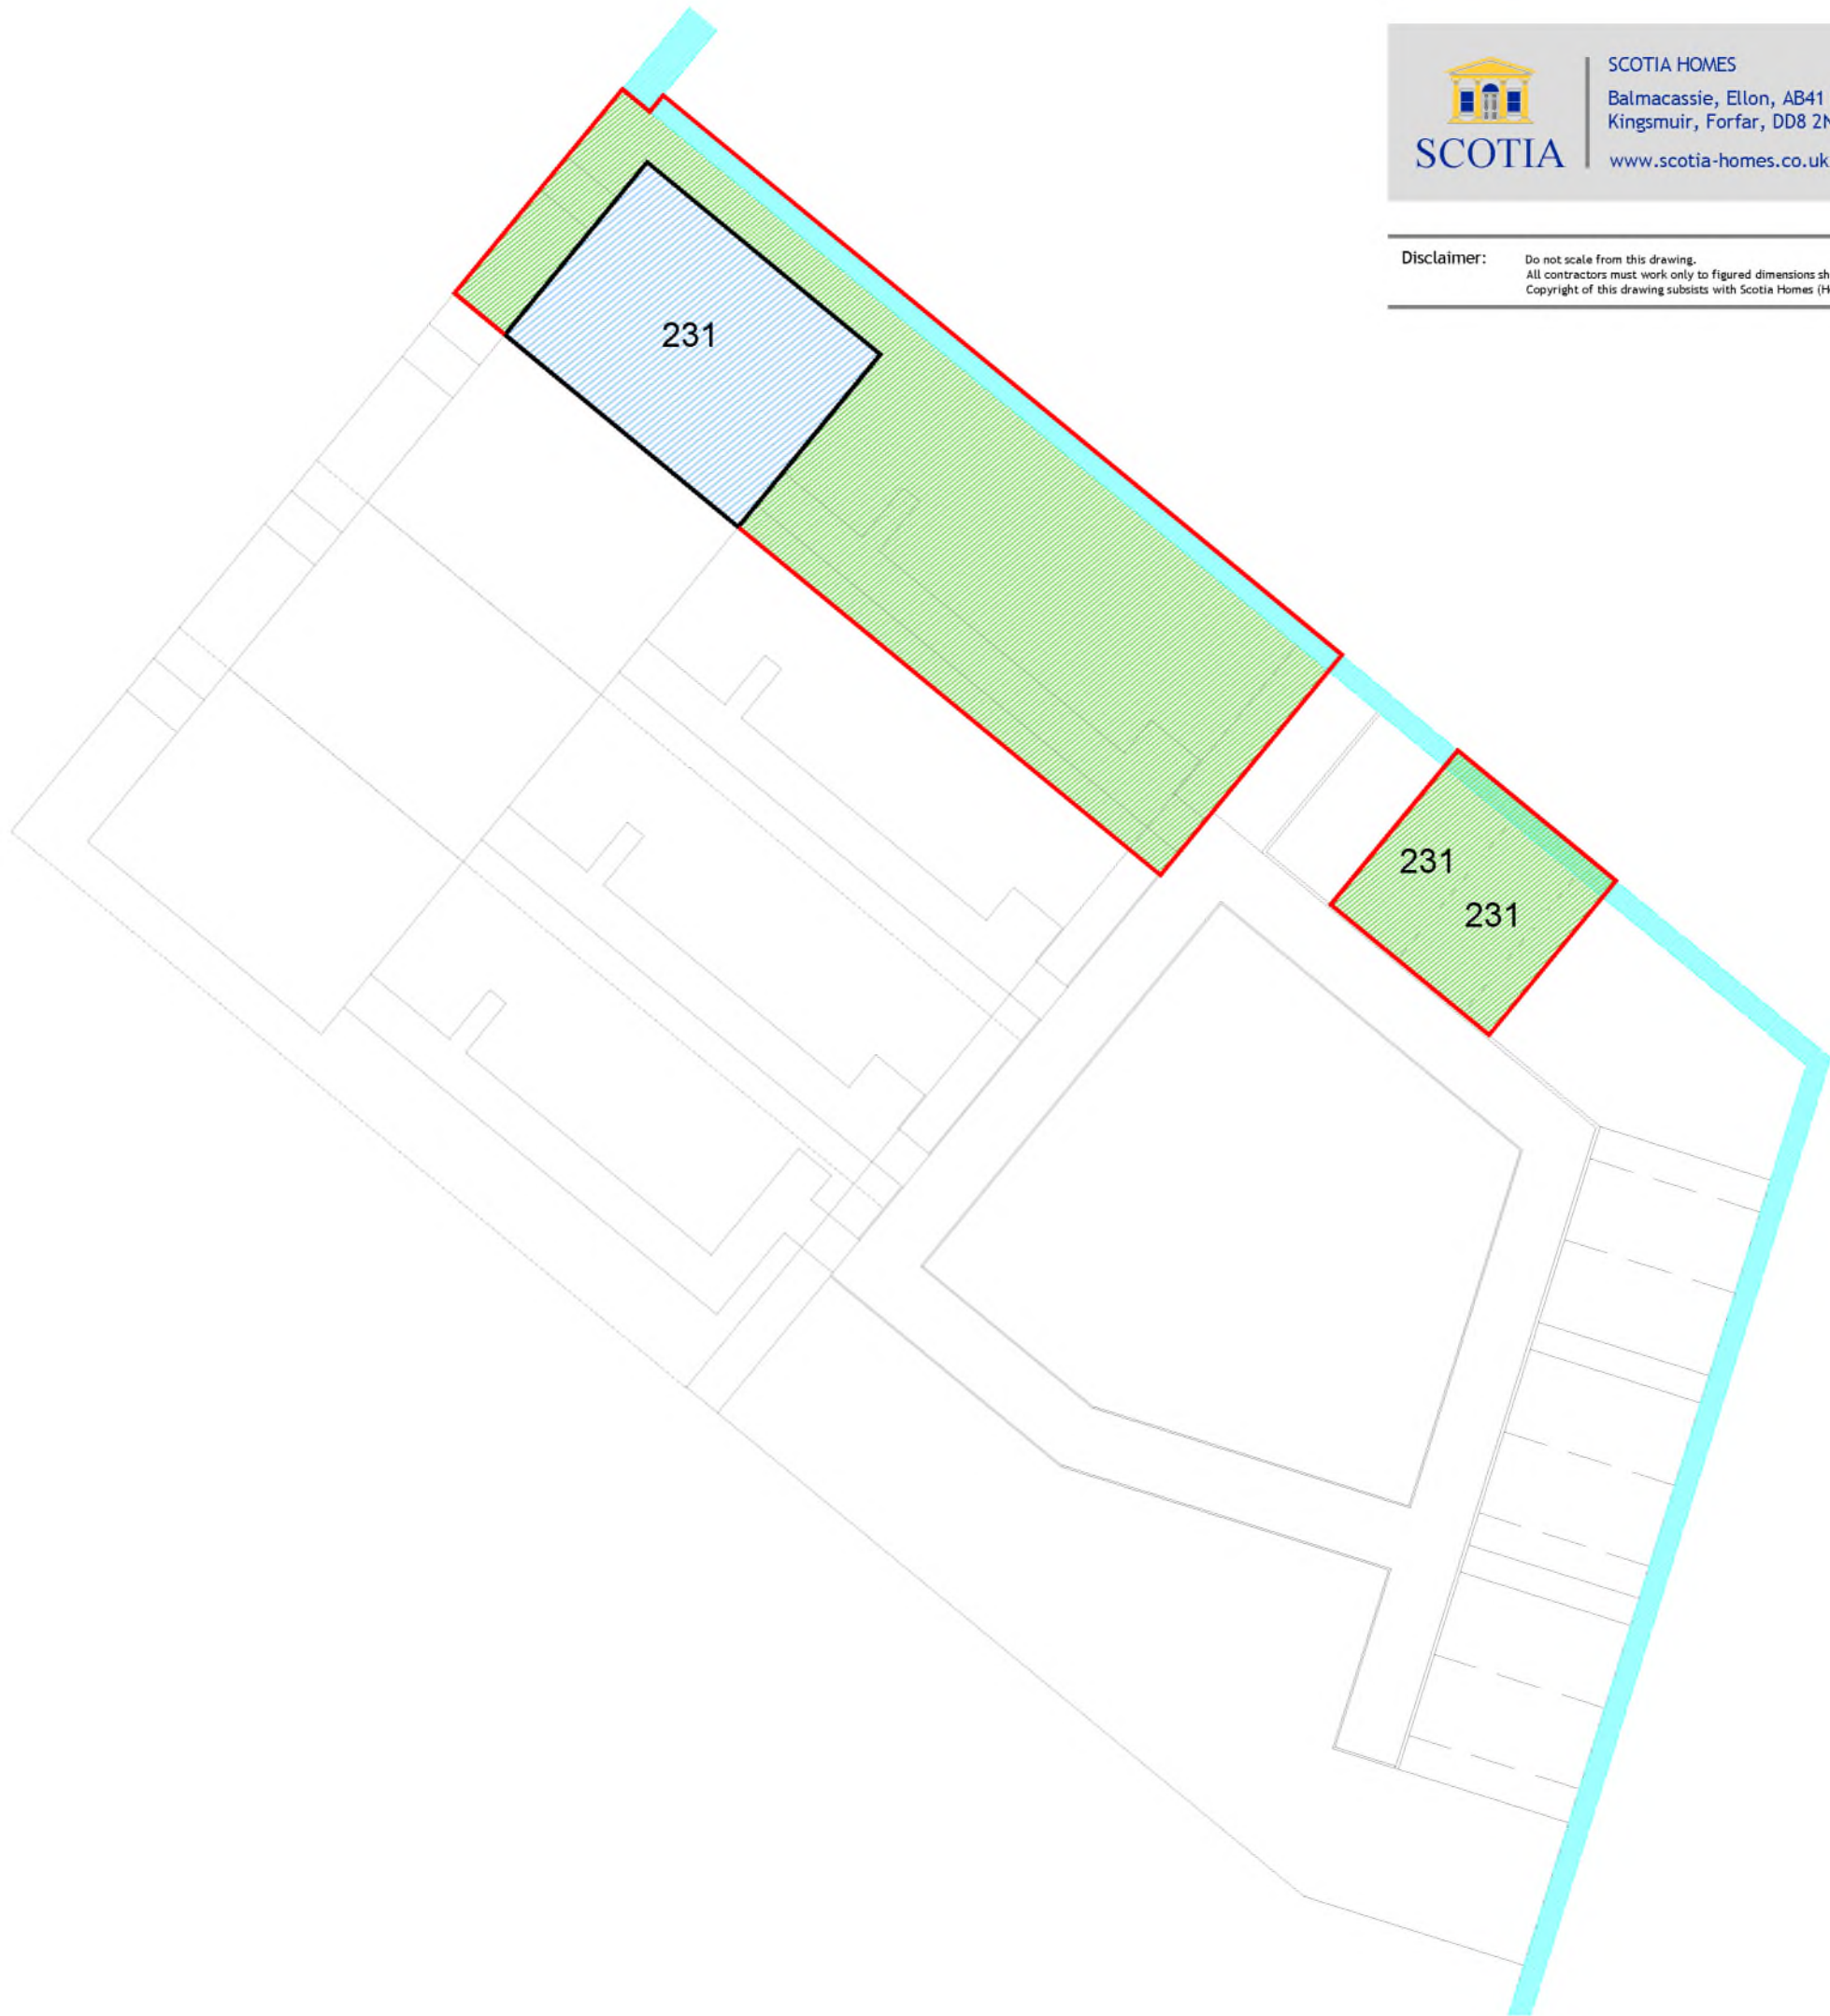





SCOTIA HOMES
 Balmacassie, Ellon, AB41 8QR Tel: 01358 722441
 Kingsmuir, Forfar, DD8 2NS Tel: 01307 466161
 www.scotia-homes.co.uk

Project Title		Dubford, Bridge of Don, Aberdeen	
Drawing Title		Plot No 231 Title Deed Plan	
Issued For		LAND REGISTRY	
Project No	Drawing No	Rev	
1513	231_01		
Drawn By	J.M.W	Checked By	
Date	04.08.2017	Scale	1:200 at A3

Disclaimer: Do not scale from this drawing.
 All contractors must work only to figured dimensions shown all of which are to be checked on site.
 Copyright of this drawing subsists with Scotia Homes (Holdings) Ltd.

 LEGEND:

- Boundary of Cadastral Unit of Plot 231 
- Plot 231 Internal Ownership 
- Plot 231 External Ownership 
- Service Strip 



SCOTIA HOMES

Balmacassie, Ellon, AB41 8QR Tel: 01358 722441
Kingsmuir, Forfar, DD8 2NS Tel: 01307 466161

www.scotia-homes.co.uk

Project Title	Dubford, Bridge of Don, Aberdeen		
Drawing Title	Plot No 407 Title Deed Plan		
Issued For	LAND REGISTRY		
Project No	Drawing No	Rev	
1513	407_01		

Disclaimer: Do not scale from this drawing.
All contractors must work only to figured dimensions shown all of which are to be checked on site.
Copyright of this drawing subsists with Scotia Homes (Holdings) Ltd.

Drawn By	J.M.W	Checked By	
Date	03.08.2017	Scale	1:200 at A4



LEGEND:

Boundary of Cadastral Unit of Plot 407



Plot 407 Internal Ownership



Plot 407 External Ownership



Shared Driveway with Plot 408





SCOTIA HOMES
Balmacassie, Ellon, AB41 8QR Tel: 01358 722441
Kingsmuir, Forfar, DD8 2NS Tel: 01307 466161
www.scotia-homes.co.uk

Project Title	Dubford, Bridge of Don, Aberdeen		
Drawing Title	Plot No 408 Title Deed Plan		
Issued For	LAND REGISTRY		
Project No	Drawing No	Rev	
1513	408_01		

Disclaimer: Do not scale from this drawing.
All contractors must work only to figured dimensions shown all of which are to be checked on site.
Copyright of this drawing subsists with Scotia Homes (Holdings) Ltd.

Drawn By	J.M.W	Checked By	
Date	03.08.2017	Scale	1:200 at A4



LEGEND:

Boundary of Cadastral Unit of Plot 408	
Plot 408 Internal Ownership	
Plot 408 External Ownership	
Shared Driveway with Plot 407	



SCOTIA HOMES

Balmacassie, Ellon, AB41 8QR Tel: 01358 722441
Kingsmuir, Forfar, DD8 2NS Tel: 01307 466161

www.scotia-homes.co.uk

Project Title	Dubford, Bridge of Don, Aberdeen		
Drawing Title	Plot No 410 Title Deed Plan		
Issued For	LAND REGISTRY		
Project No	Drawing No	Rev	
1513	410_01		

Disclaimer: Do not scale from this drawing.
All contractors must work only to figured dimensions shown all of which are to be checked on site.
Copyright of this drawing subsists with Scotia Homes (Holdings) Ltd.

Drawn By	J.M.W	Checked By	
Date	03.08.2017	Scale	1:200 at A4



LEGEND:

Boundary of Cadastral Unit of Plot 410	
Plot 410 Internal Ownership	
Plot 410 External Ownership	
Shared Driveway with Plot 411	



SCOTIA HOMES

Balmacassie, Ellon, AB41 8QR Tel: 01358 722441
Kingsmuir, Forfar, DD8 2NS Tel: 01307 466161

www.scotia-homes.co.uk

Project Title	Dubford, Bridge of Don, Aberdeen		
Drawing Title	Plot No 411 Title Deed Plan		
Issued For	LAND REGISTRY		
Project No	Drawing No	Rev	
1513	411_01		

Disclaimer: Do not scale from this drawing.
All contractors must work only to figured dimensions shown all of which are to be checked on site.
Copyright of this drawing subsists with Scotia Homes (Holdings) Ltd.

Drawn By	J.M.W	Checked By	
Date	03.08.2017	Scale	1:200 at A4

LEGEND:


Boundary of Cadastral Unit of Plot 411



Plot 411 Internal Ownership



Plot 411 External Ownership

 

Shared Driveway with Plot 410

