



SITE PLAN

0 10 20m
1:500@A3


KEY:

- | | |
|---|------------------------------------|
| Plot 1
(Incl. allocated parking) | Plot 1 Garden |
| Plot 2
(Incl. allocated parking) | Plot 2 Garden |
| Plot 3
(Incl. allocated parking) | Plot 3 Garden |
| Plot 4
(Incl. allocated parking) | Plot 4 Garden |
| Plot 5
(Incl. allocated parking) | Plot 5 Garden |
| Plot 6
(Incl. allocated parking) | Plot 6 Garden |
| Plot 7 | Plot 7 Garden |
| Plot 8 | Plot 8 Garden |
| Plot 9 | Plot 9 Garden |
| Plot 10 | Plot 10 Garden |
| Plot 11 | Plot 11 Garden |
| Plot 12 | Plot 12 Garden |
| Plot 13 | Plot 13 Garden |
| Plot 14 | Plot 14 Garden |
| Plot 15 | Plot 15 Garden |
| Extent of roads to be adopted by East Dunbartonshire Council | Allocated parking bays |
| Common areas within school conversion (Plots 1-6) | Unallocated & visitor parking bays |
| Common areas within school conversion (Plots 4 & 6) | Shared Roads/Footpaths |
| Extent of 5m wide deed of servitude strip to allow public utility access to sewer | |

The contractor is cautioned to check all dimensions, levels and relevant site conditions before any construction takes place.
DO NOT SCALE FROM THIS DRAWING.

STATUS - Information

The development registered under title DMB96334 and plots 1 to 15 within have been DPA approved by:
D MacDonald 16 July 2020
David MacDonald (DPA Officer)

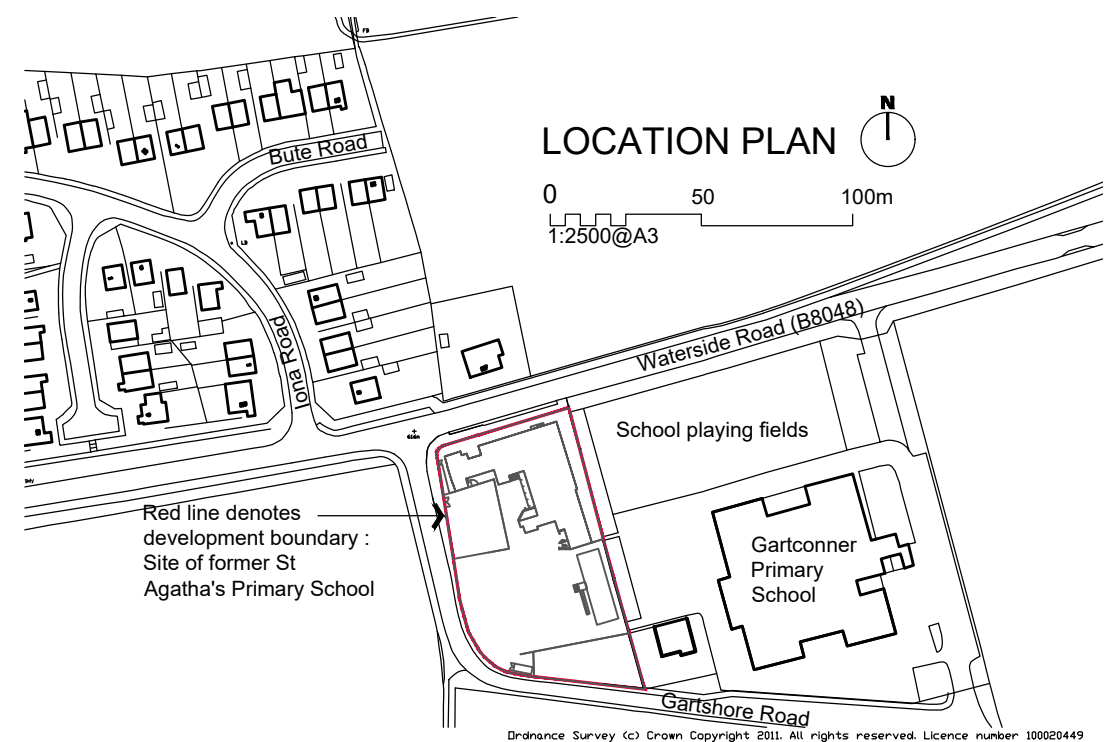

LOCATION PLAN

0 50 100m
1:2500@A3

Red line denotes development boundary : Site of former St Agatha's Primary School

- C 01.05.20
Layout updated in line with solicitor's comments.
- B 06.02.20
Layout updated in line with solicitor's comments.
- A 21.01.20
Layout revised to show all of development site.



empire house 131 west Nile Street Glasgow G1 2RX
tel 0141 332 6804 fax 0141 333 0813
projects@gdlodge.co.uk
www.gdlodge.co.uk

CLIENT
Panacea Property

PROJECT
Proposed Residential Development
St Agathas, Waterside Road, Kirkintilloch

DRAWING
DEED OF CONDITIONS
DEVELOPMENT PLAN

DATE Jan 2020	DRAWN BY BT
SCALE As noted @ A3	CHECKED BY CDA
JOB NO. 2699	DRAWING NO. L-01
	REVISION C