



The Development registered under title GLA205819 and plots F1 to F17 within
have been DPA approved by:
Craig McFadden - 26 February 2021
Craig McFadden (DPA Officer)

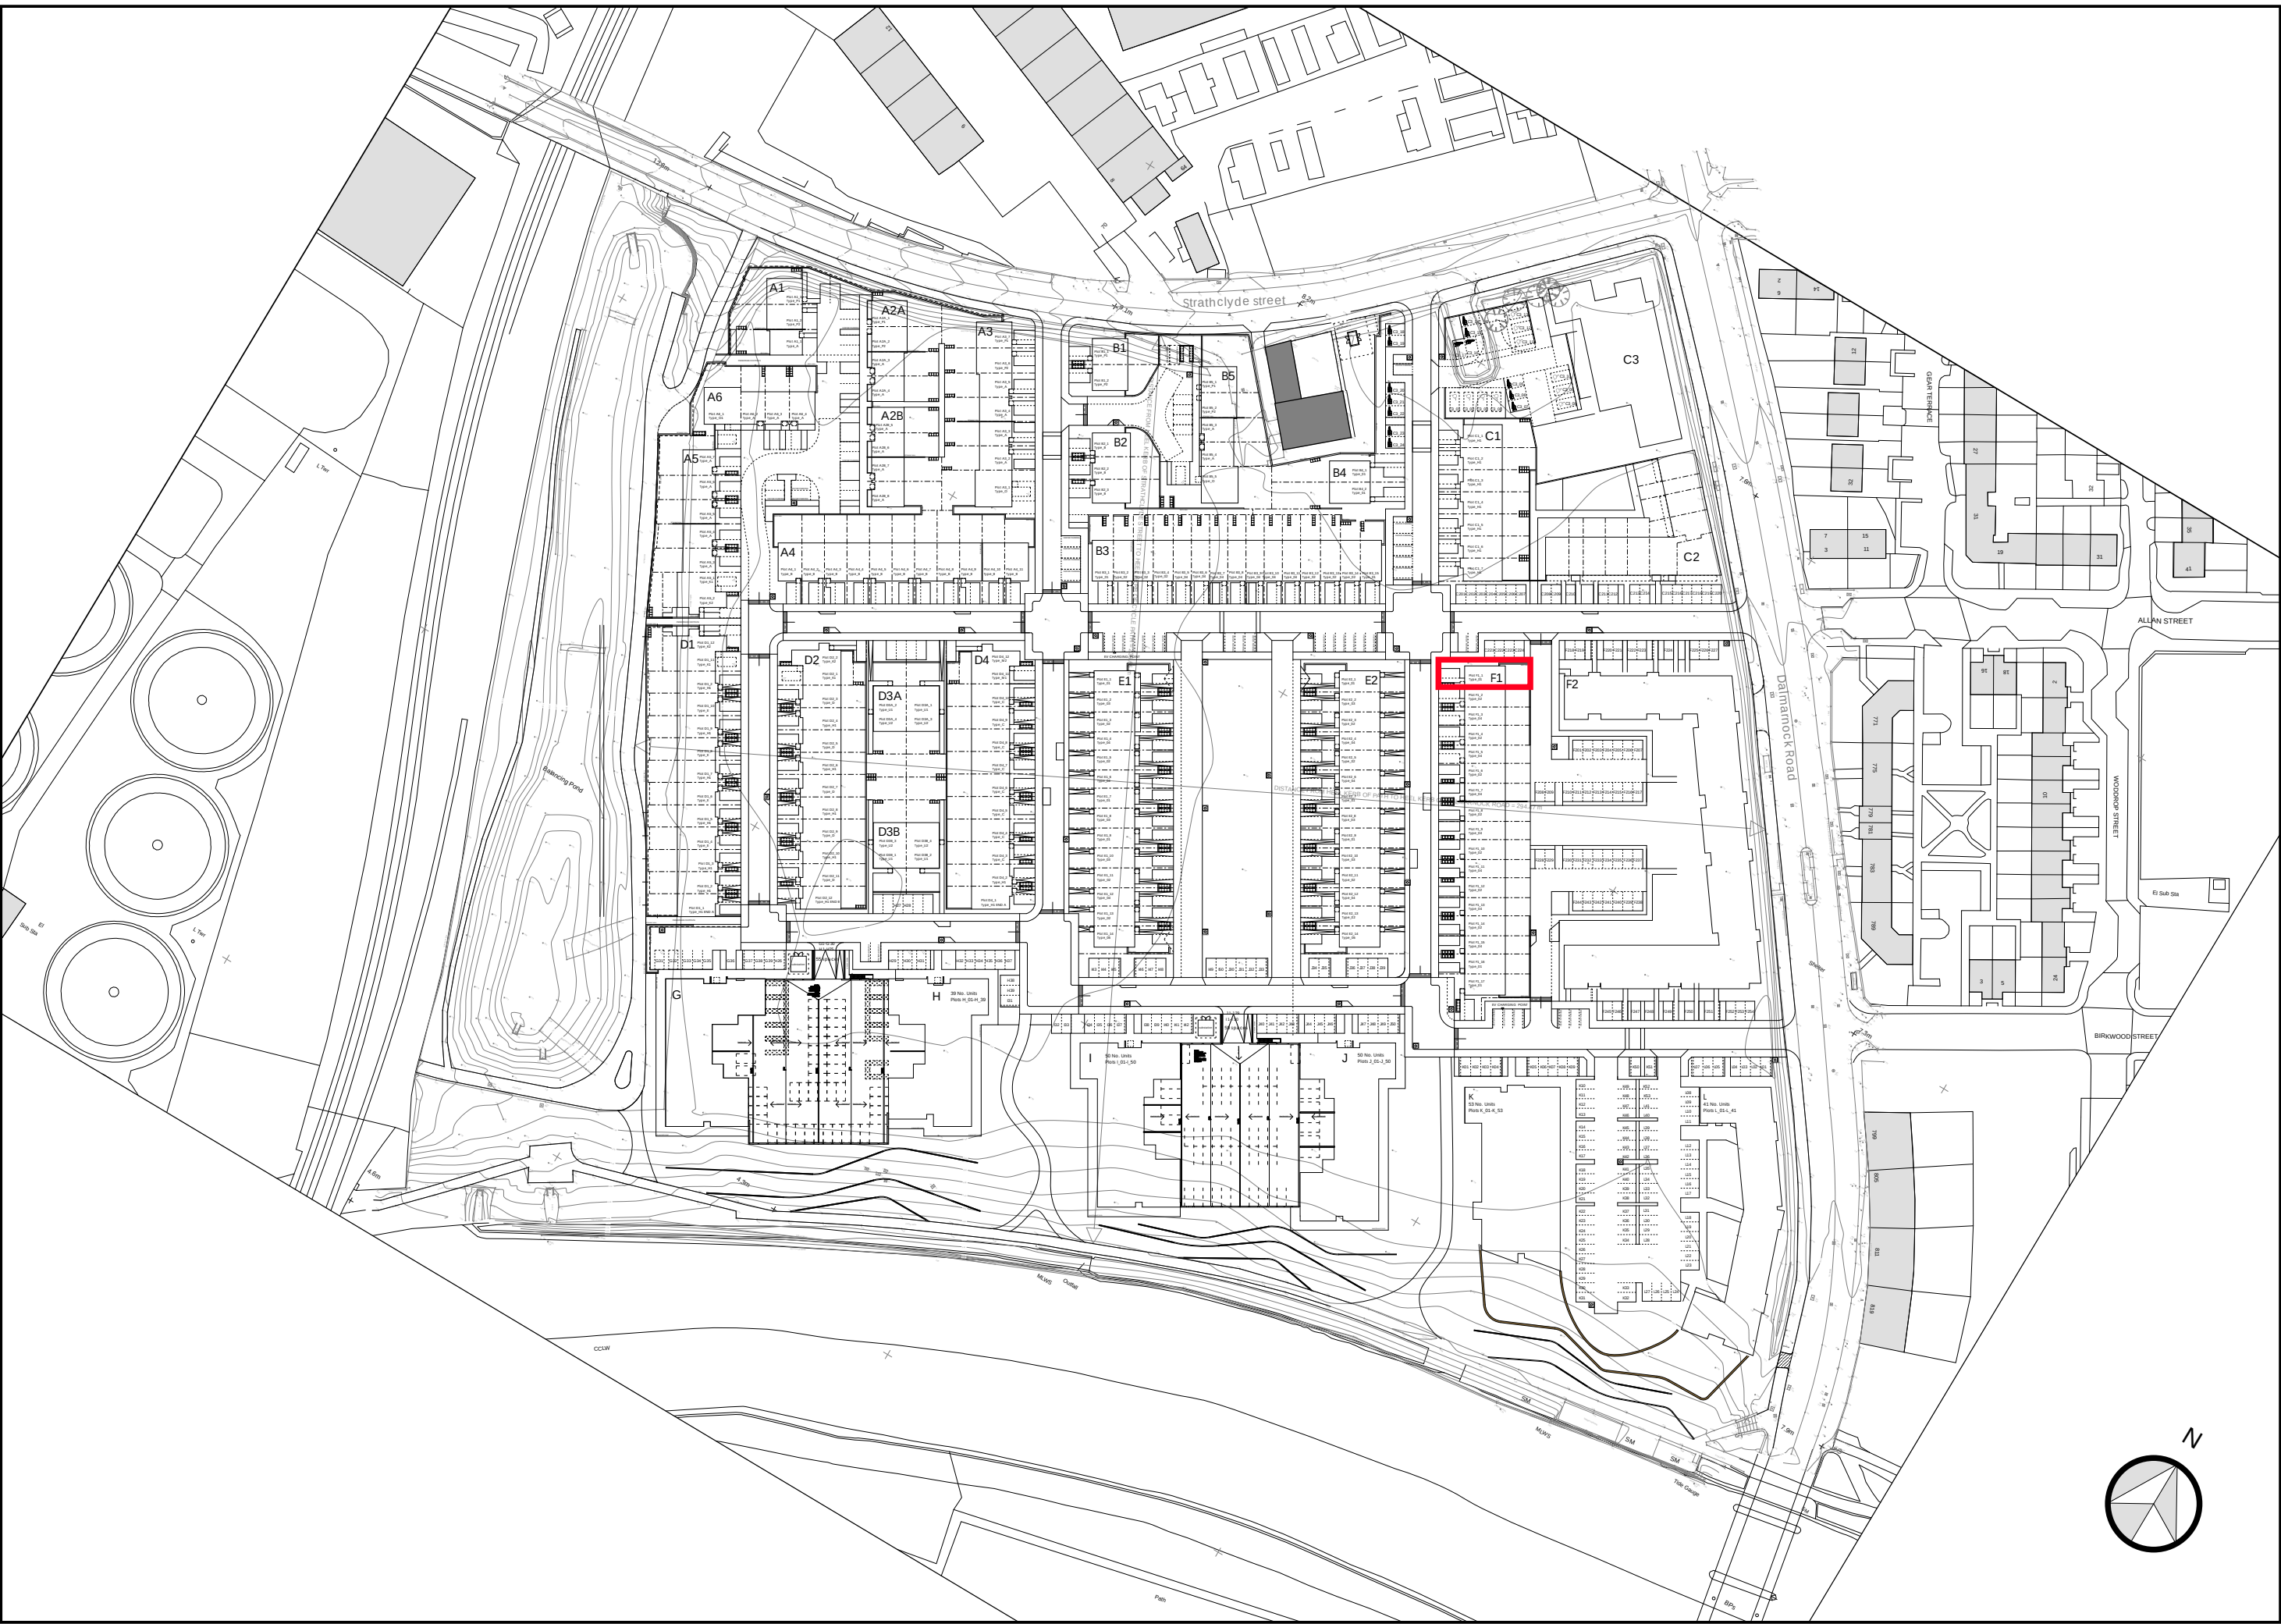

DALMARNOCK RIVERSIDE MASTERPLAN SITE PLAN, NOT TO SCALE

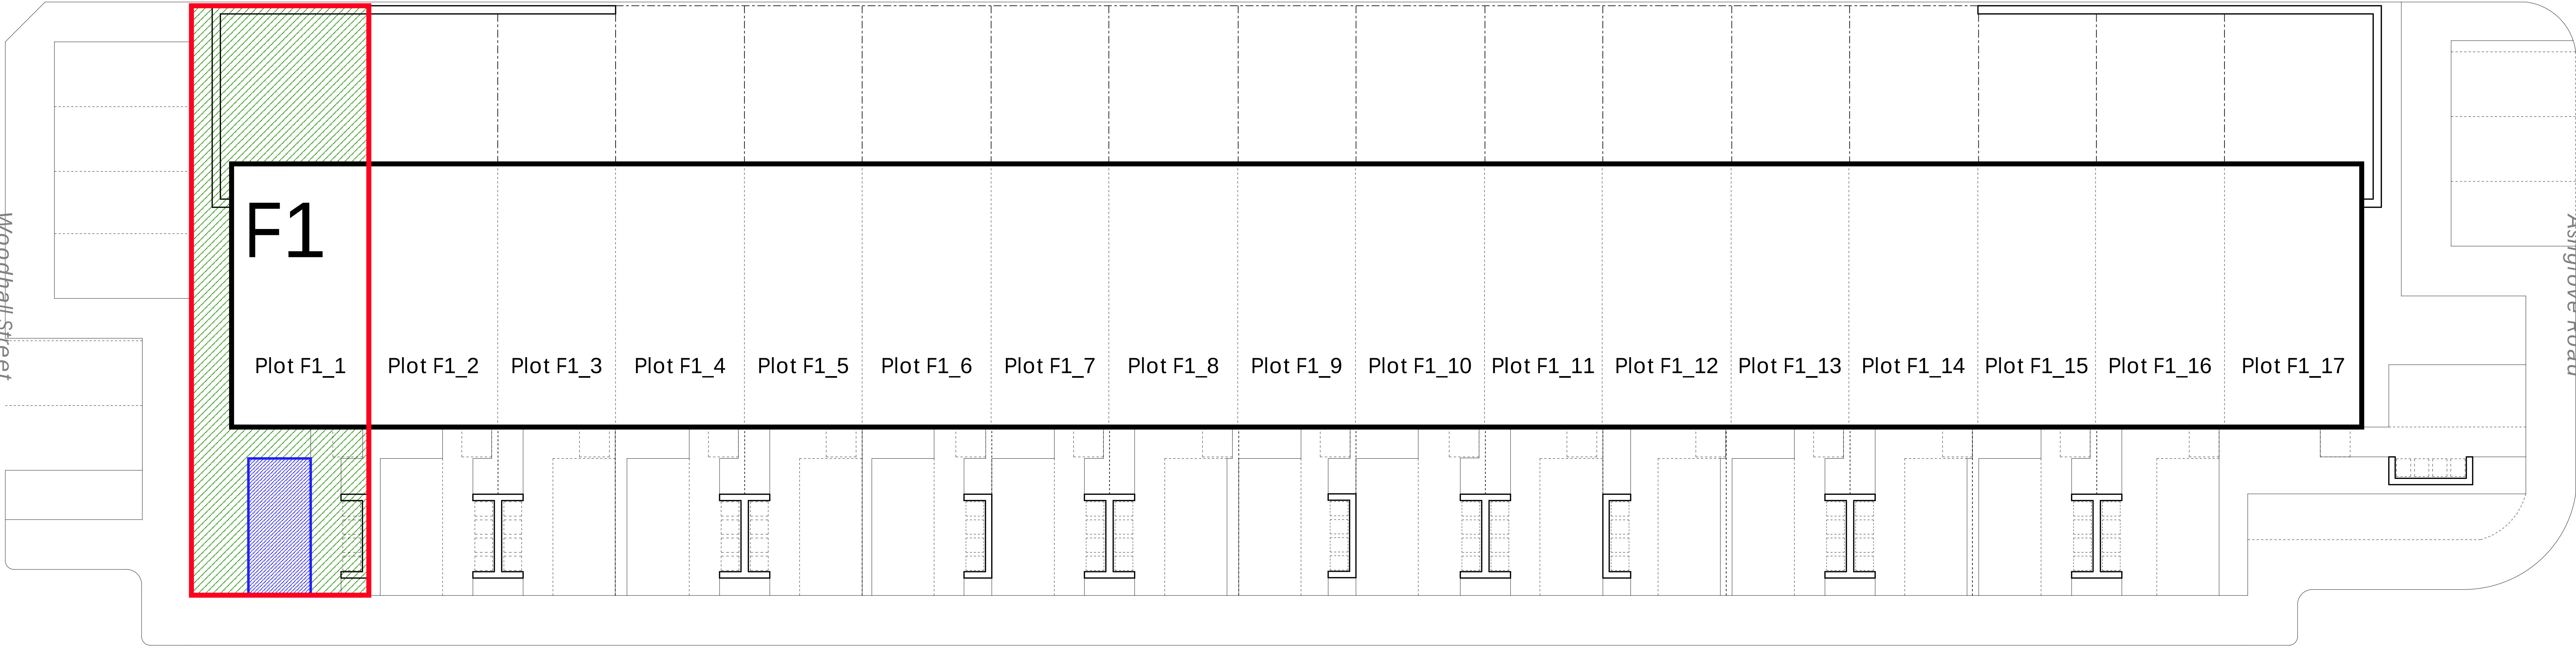

Beechgrove Road

Notes

The drawing is the copyright © property of Hypostyle Designs Ltd - no copying or distribution of this drawing or any part thereof is permitted without prior written permission.

Do not scale from this drawing. All existing dimensions to be checked on site prior to commencement of works or manufacturing of components.

Any discrepancies to be brought to the attention of the architect - if in doubt, ask.

SHE - Safety, Health and Environment Information

1.

2.

3.



- Symbol indicates location and ref. no. of residual hazard risk.

KEY

 Plot Title Boundary (Red Line)

 Parking Space to Plot (Blue Hatch)

 Garden Space to Plot (Green Hatch)

rev.

amendment

by

check

date

HYPOSTYLE

HYPOSTYLE Architects

www.hypostyle.co.uk

Glasgow

T: 0141 204 4441 F: 0141 204 4897

Edinburgh

T: 0131 555 0688 F: 0131 553 4450

49 St. Vincent Crescent G3 8NG

E: glasgow@hypostyle.co.uk

4 Sandport Place EH6 6EU

E: edinburgh@hypostyle.co.uk

client

LINK GROUP

client's ref

project

DALMARNOCK RIVERSIDE

drawing

BLOCK F1

PLOT F1_1 LAYOUT PLAN

scale 1:100

page size A0

drawn

date

LG

Feb 21

check

date

BY

Feb 21

rev

job ref


3357

drawing number


AL(2)F1_280

rev

—

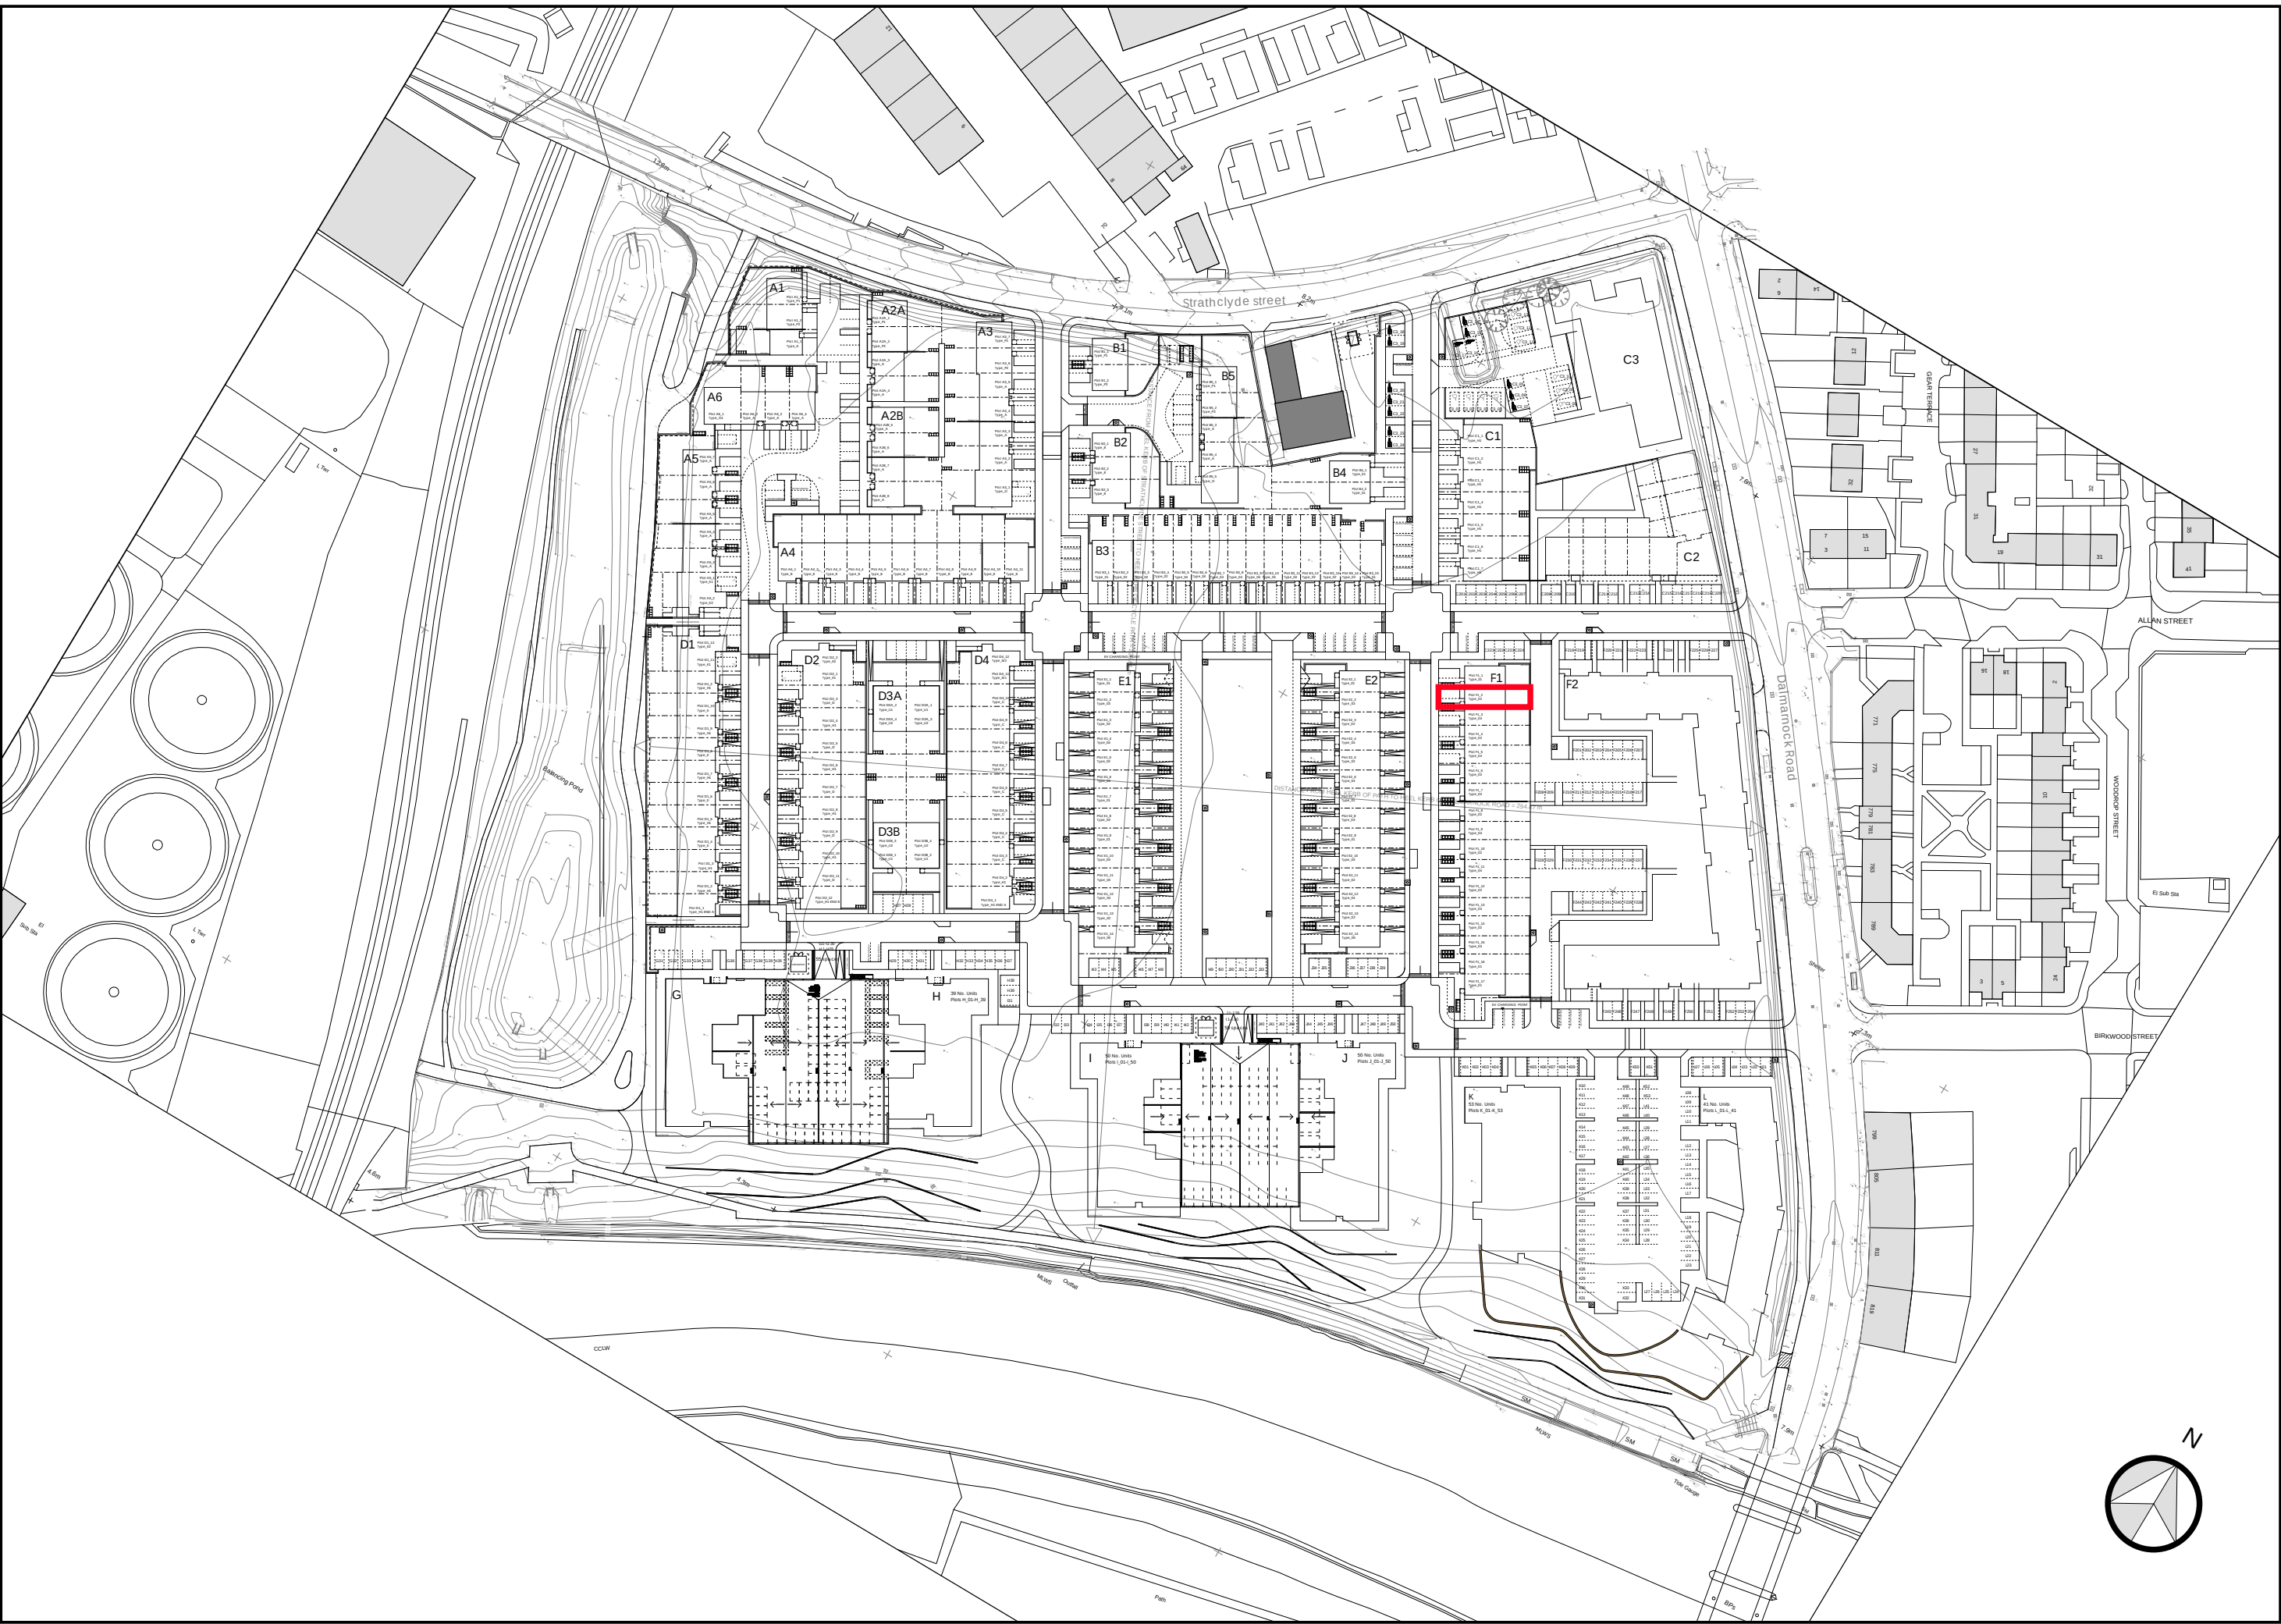

DALMARNOCK RIVERSIDE MASTERPLAN SITE PLAN, NOT TO SCALE

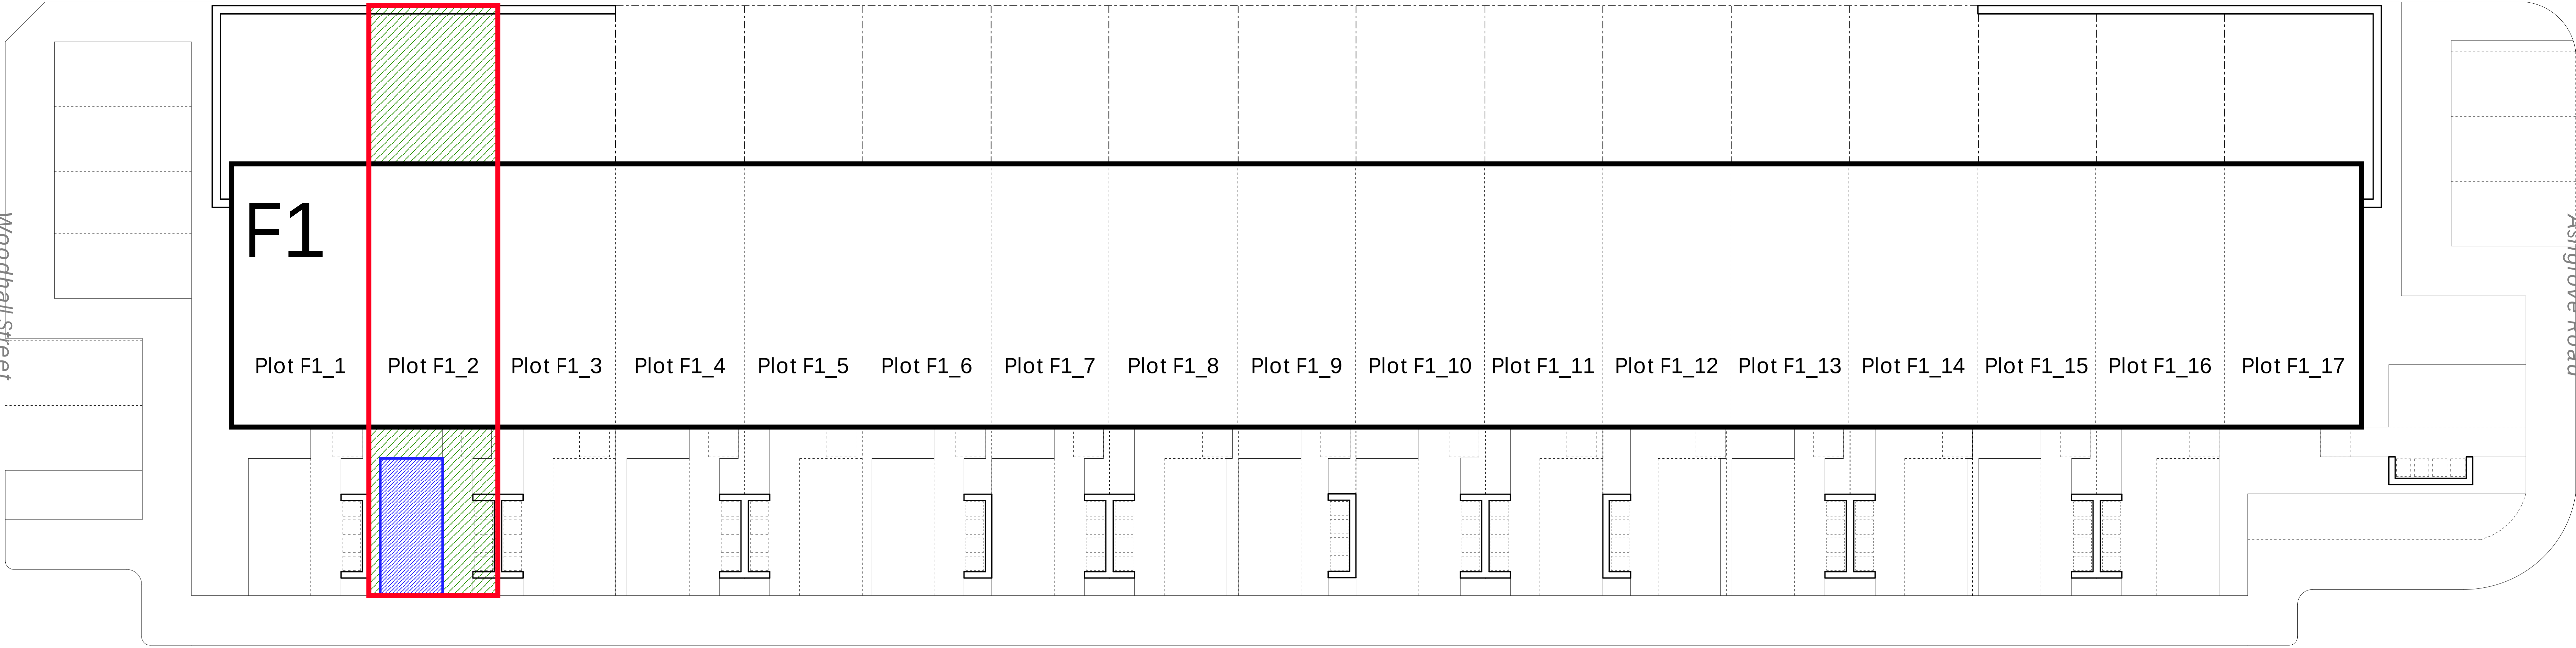

Beechgrove Road

Notes

This drawing is the copyright © property of Hypostyle Designs Ltd - no copying or distribution of this drawing or any part thereof is permitted without prior written permission.

Do not scale from this drawing. All existing dimensions to be checked on site prior to commencement of works or manufacturing of components.

Any discrepancies to be brought to the attention of the architect - if in doubt, ask.

S&E - Safety, Health and Environment Information

1.

2.

3.

Symbol indicates location and ref. no. of residual hazard risk.

KEY

Plot Title Boundary (Red Line)

Parking Space to Plot (Blue Hatch)

Garden Space to Plot (Green Hatch)

rev.	amendment	by	check	date

HYPOSTYLE

HYPOSTYLE Architects
www.hypostyle.co.uk

Glasgow
T: 0141 204 4441 F: 0141 204 4897
Edinburgh
T: 0131 555 0688 F: 0131 553 4450

49 St. Vincent Crescent G3 8NG
E: glasgow@hypostyle.co.uk
4 Sandport Place EH6 6EU
E: edinburgh@hypostyle.co.uk

client

LINK GROUP

client's ref

project

DALMARNOCK RIVERSIDE

drawing

BLOCK F1
PLOT F1_2 LAYOUT PLAN



scale 1:100


page no	A0	drawn	date	LG	check	date	BY	rev
3357								

3357


AL(2)F1_281

—

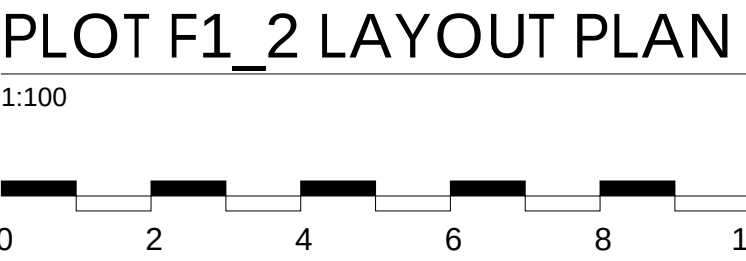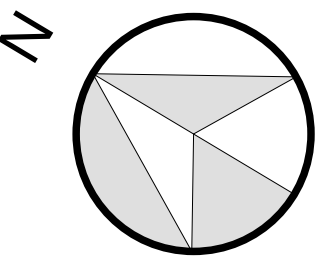

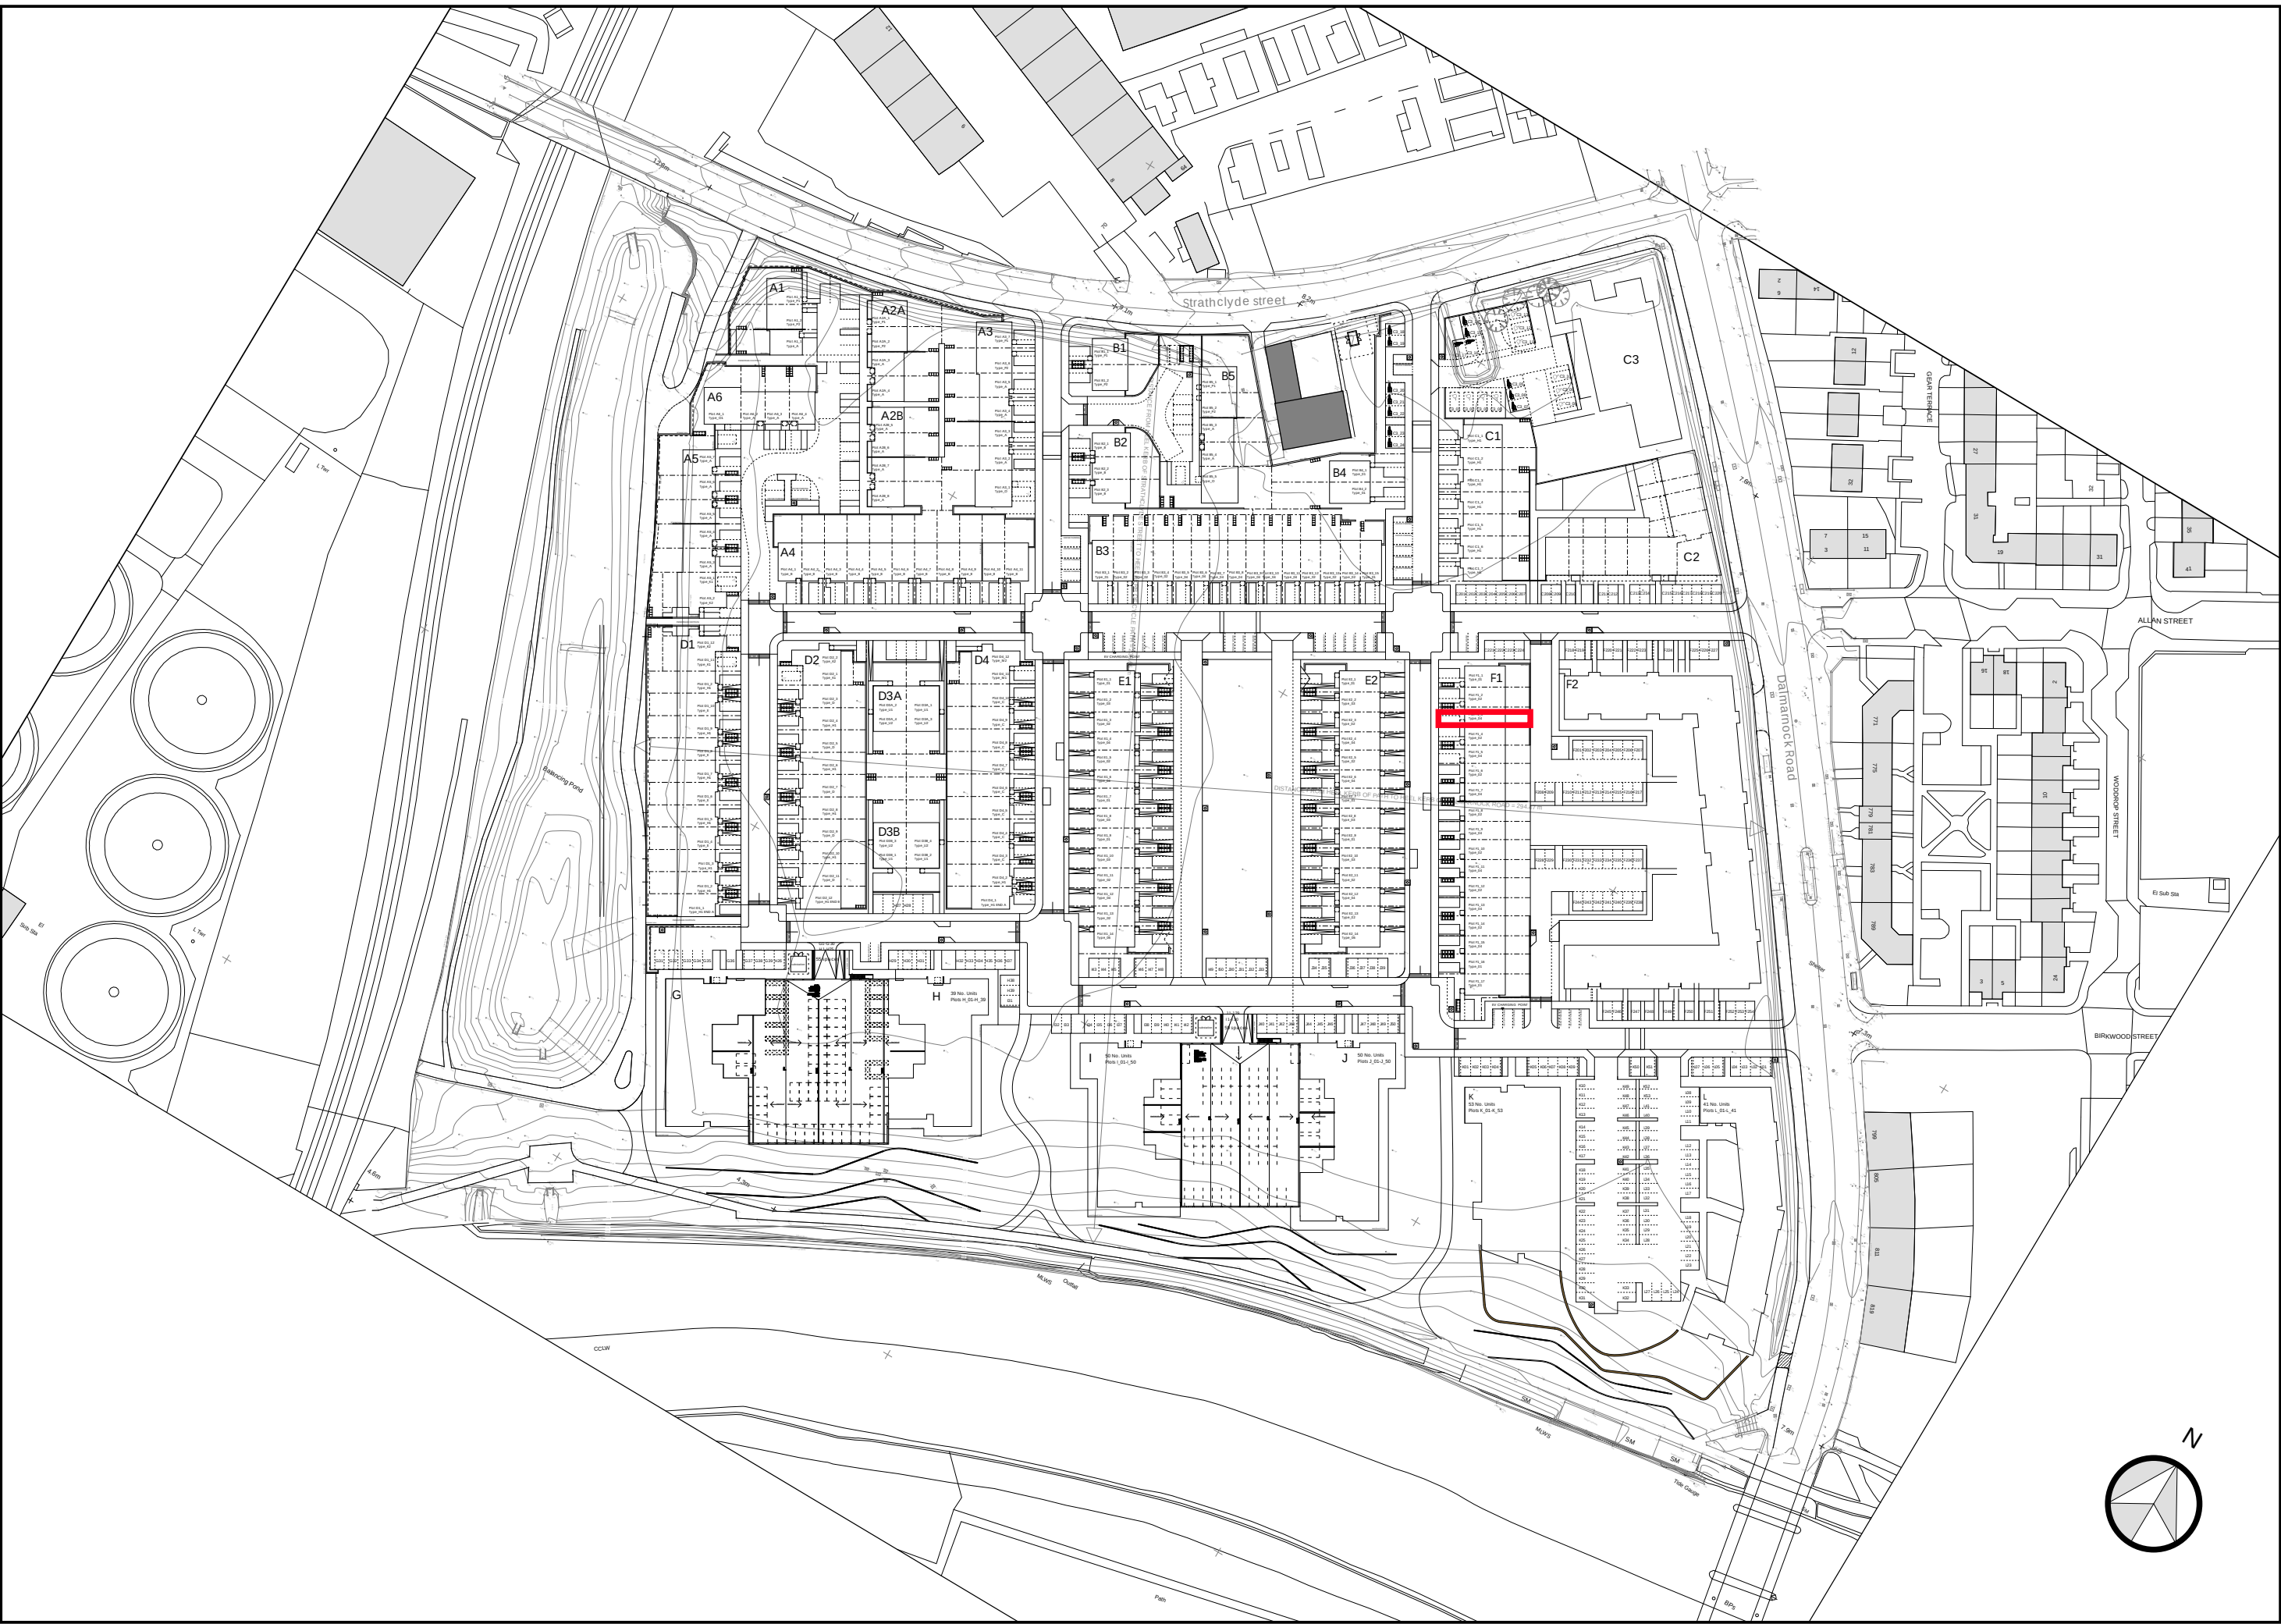

DALMARNOCK RIVERSIDE MASTERPLAN SITE PLAN, NOT TO SCALE

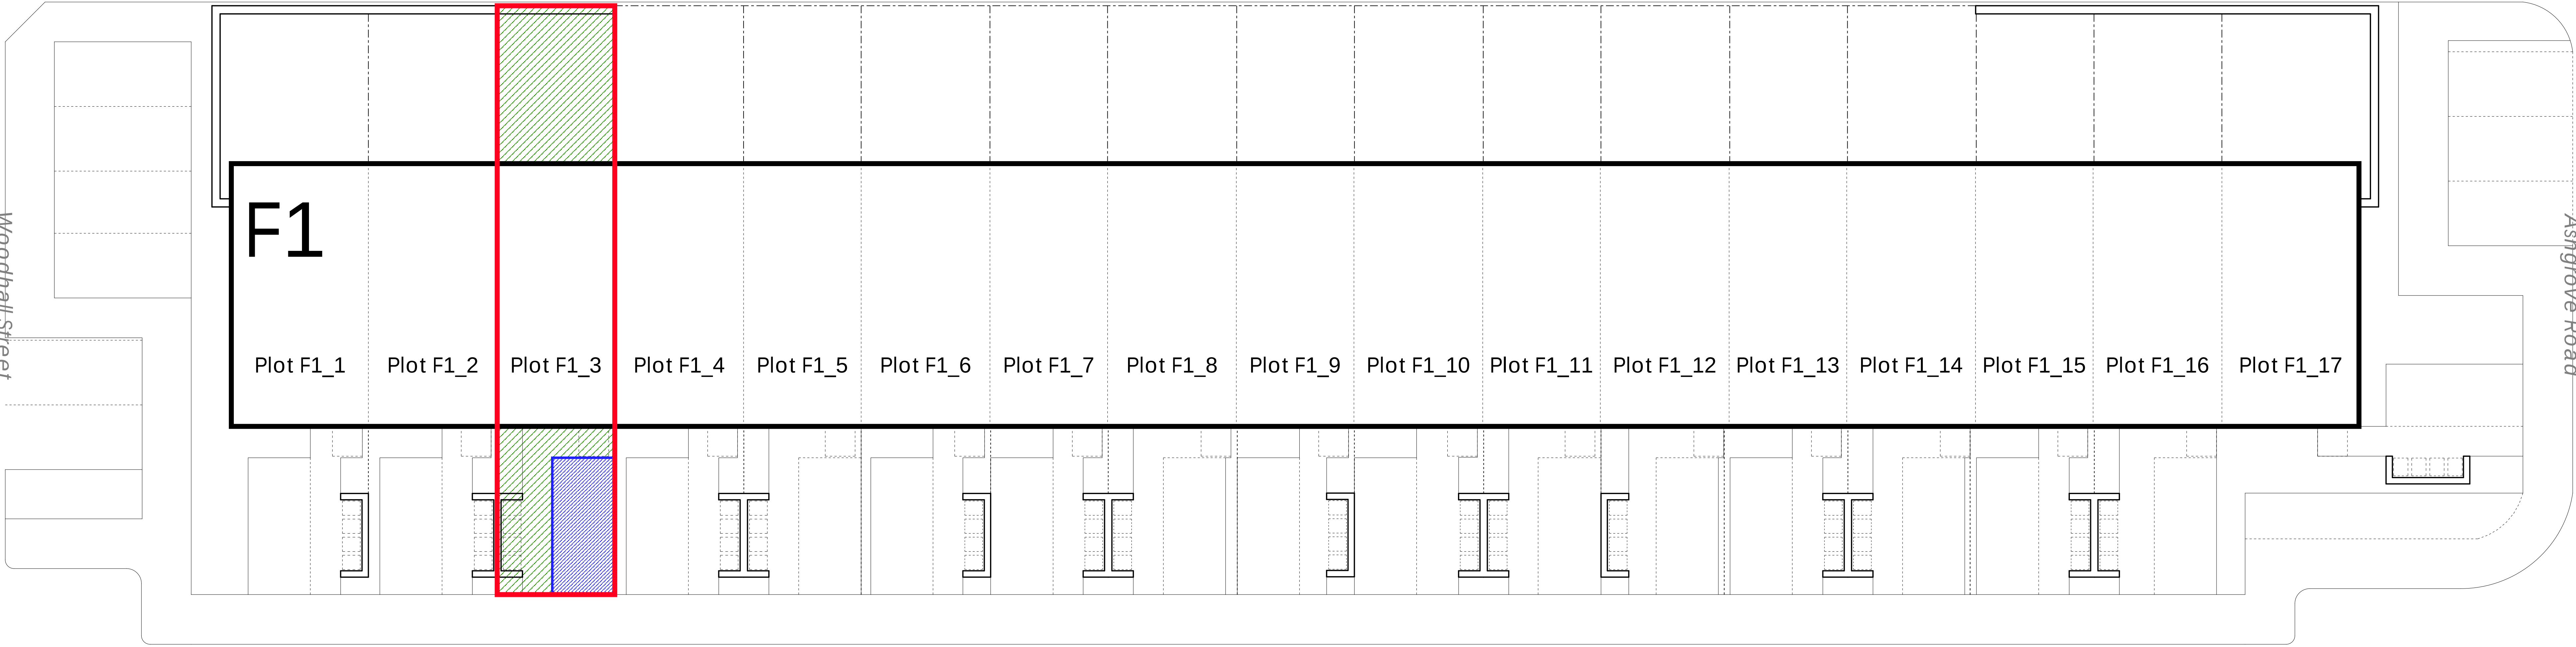

Beechgrove Road

Notes

This drawing is the copyright © property of Hypostyle Designs Ltd - no copying or distribution of this drawing or any part thereof is permitted without prior written permission.

Do not scale from this drawing. All existing dimensions to be checked on site prior to commencement of works or manufacturing of components.

Any discrepancies to be brought to the attention of the architect - if in doubt, ask.

SHE - Safety, Health and Environment Information

1.

2.

3.

Symbol indicates location and ref. no. of residual hazard/risk.

KEY

Plot Title Boundary (Red Line)

Parking Space to Plot (Blue Hatch)

Garden Space to Plot (Green Hatch)

rev.	amendment	by	check	date

HYPOSTYLE

HYPOSTYLE Architects
www.hypostyle.co.uk

Glasgow
T: 0141 204 4441 F: 0141 204 4897
Edinburgh
T: 0131 555 0688 F: 0131 553 4450

49 St. Vincent Crescent G3 8NG
E: glasgow@hypostyle.co.uk
4 Sandport Place EH6 6EU
E: edinburgh@hypostyle.co.uk

client

LINK GROUP

client's ref


project

DALMARNOCK RIVERSIDE


drawing

BLOCK F1
PLOT F1_3 LAYOUT PLAN

scale	1:100
page no	A0
drawn	date
LG	Feb 21
check	date
BY	Feb 21
job ref	drawing number
3357	AL(2)F1_282
rev	—

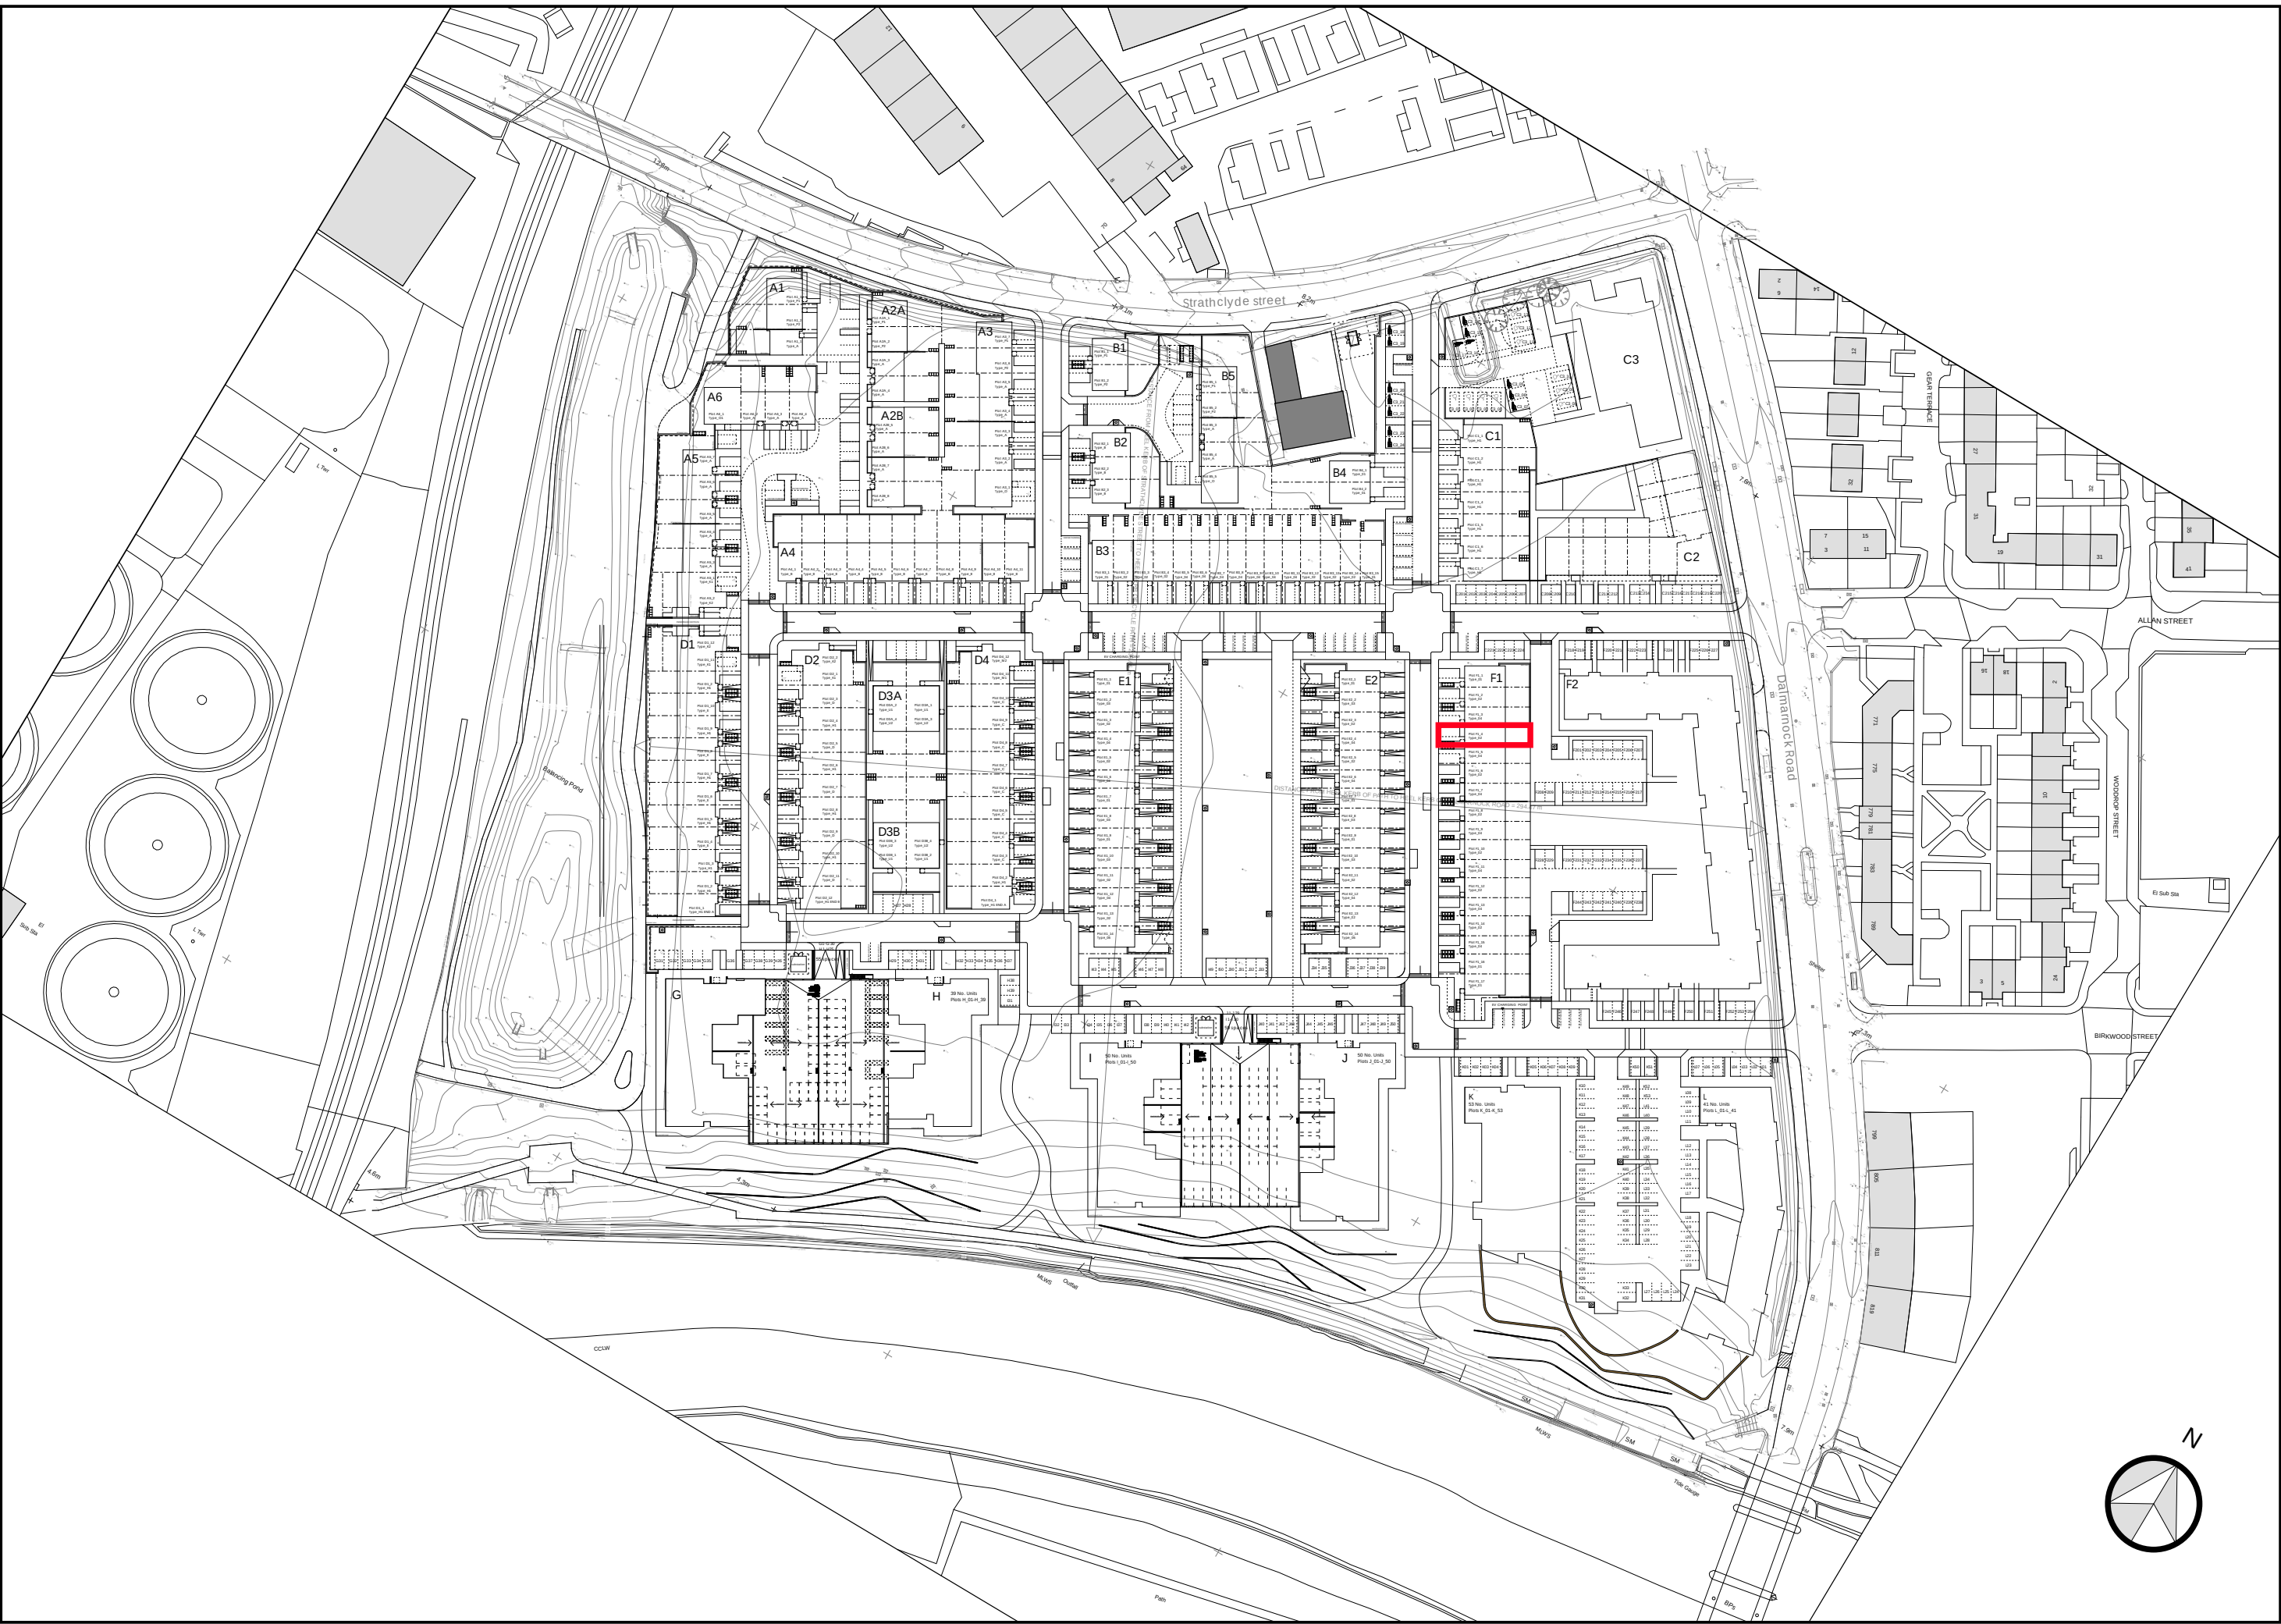

DALMARNOCK RIVERSIDE MASTERPLAN SITE PLAN, NOT TO SCALE

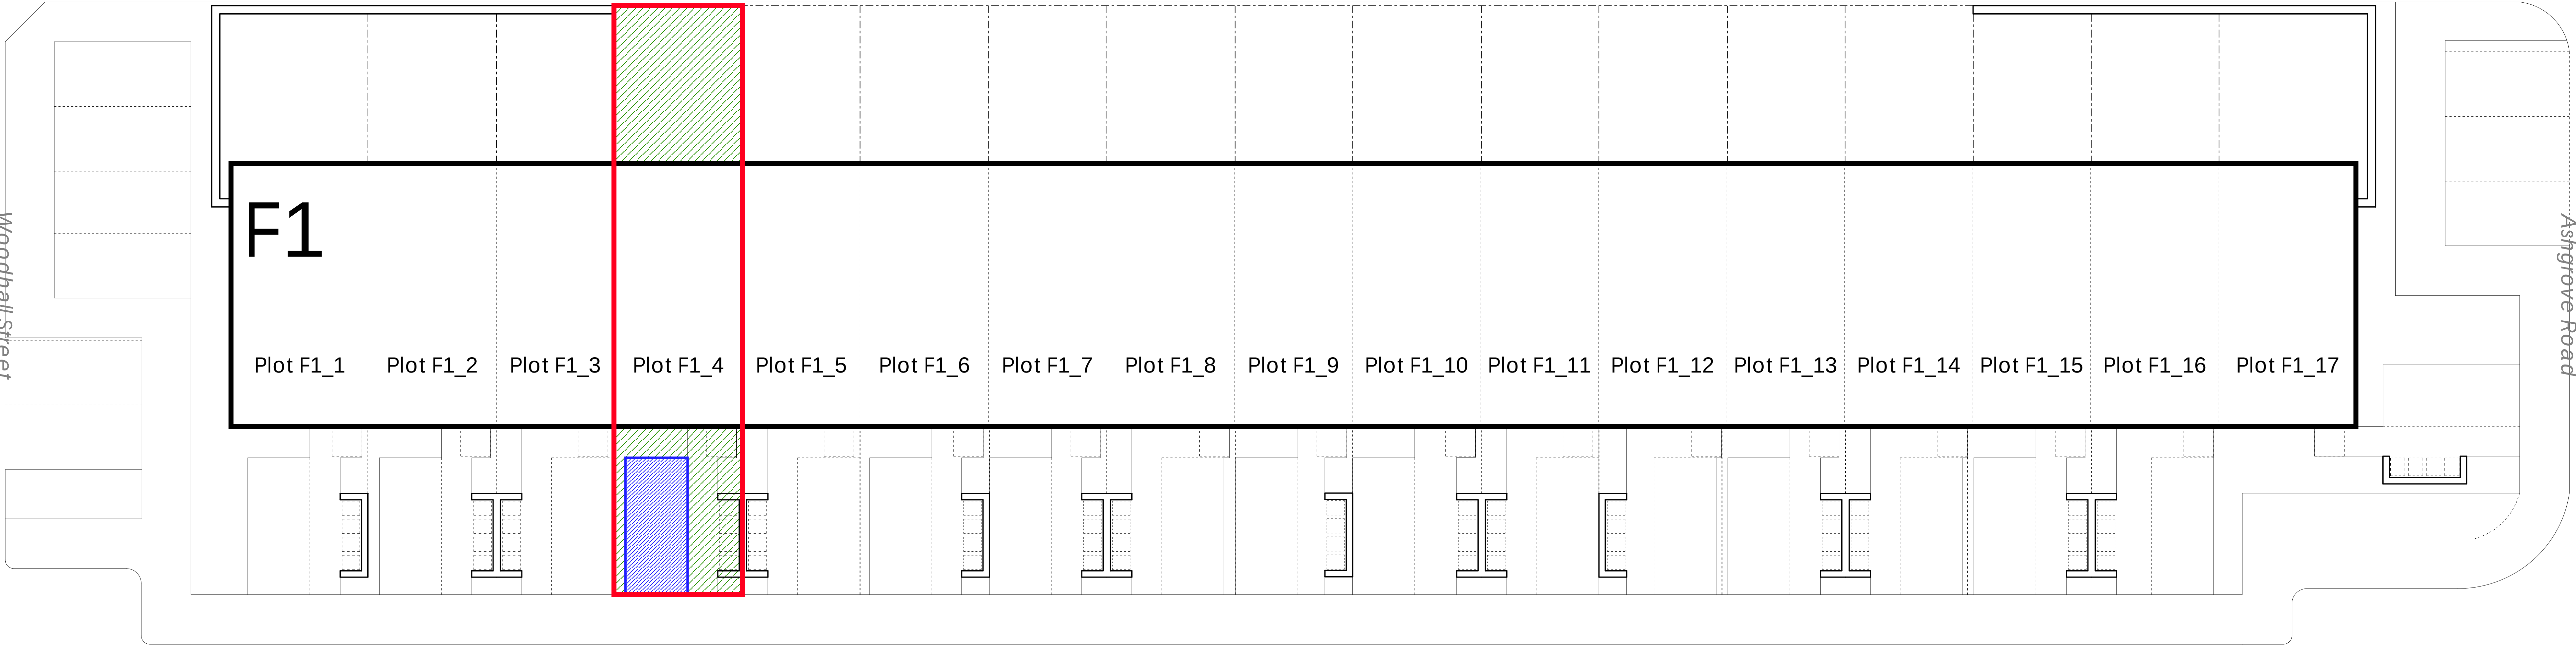

Beechgrove Road

Notes

This drawing is the copyright © property of Hypostyle Designs Ltd - no copying or distribution of this drawing or any part thereof is permitted without prior written permission.

Do not scale from this drawing. All existing dimensions to be checked on site prior to commencement of works or manufacturing of components.

Any discrepancies to be brought to the attention of the architect - if in doubt, ask.

SHE - Safety, Health and Environment Information

1.

2.

3.

Symbol indicates location and ref. no. of residual hazard/risk.

KEY

Plot Title Boundary (Red Line)

Parking Space to Plot (Blue Hatch)

Garden Space to Plot (Green Hatch)

rev.	amendment	by	check	date

HYPOSTYLE

HYPOSTYLE Architects
www.hypostyle.co.uk

Glasgow
T: 0141 204 4441 F: 0141 204 4897
Edinburgh
T: 0131 555 0688 F: 0131 553 4450

49 St. Vincent Crescent G3 8NG
E: glasgow@hypostyle.co.uk
4 Sandport Place EH6 6EU
E: edinburgh@hypostyle.co.uk

client

LINK GROUP

client's ref

project

DALMARNOCK RIVERSIDE


drawing

BLOCK F1
PLOT F1_4 LAYOUT PLAN


scale	1:100
page size A0	drawn date 15 Feb 21
job ref	drawing number
3357	AL(2)F1_283

check date	BY date	rev

0 2 4 6 8 10m

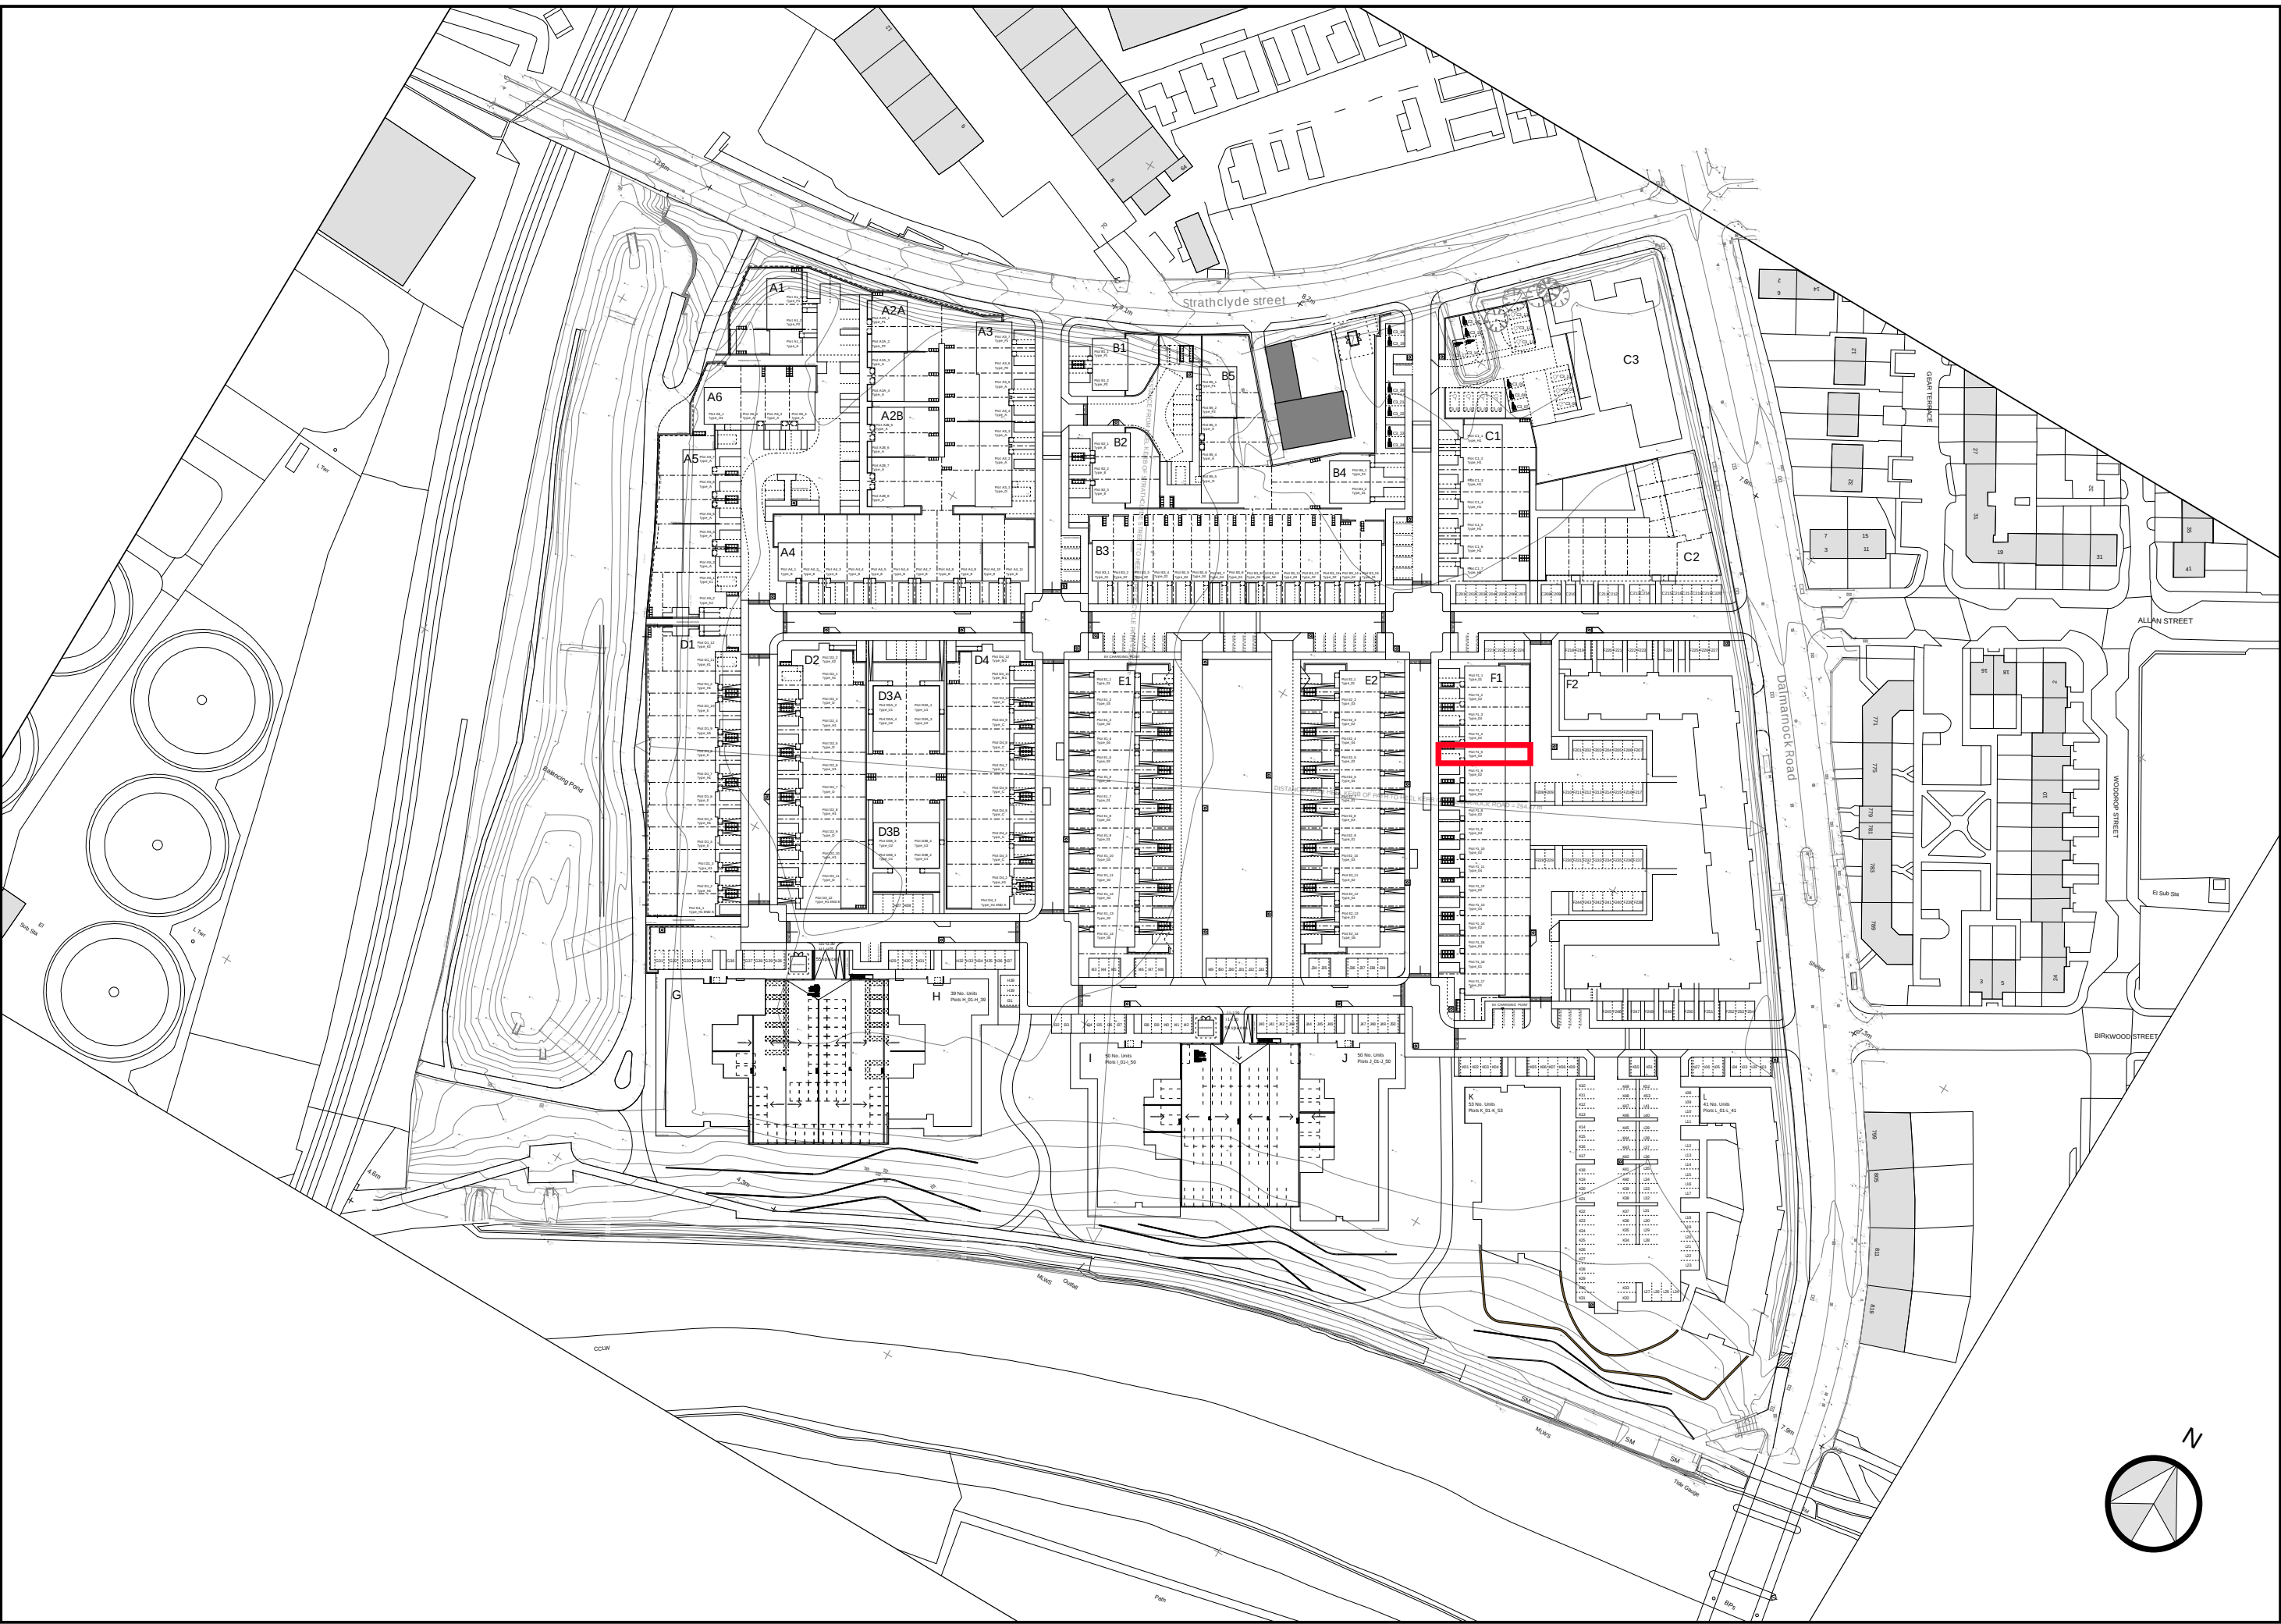

DALMARNOCK RIVERSIDE MASTERPLAN SITE PLAN, NOT TO SCALE

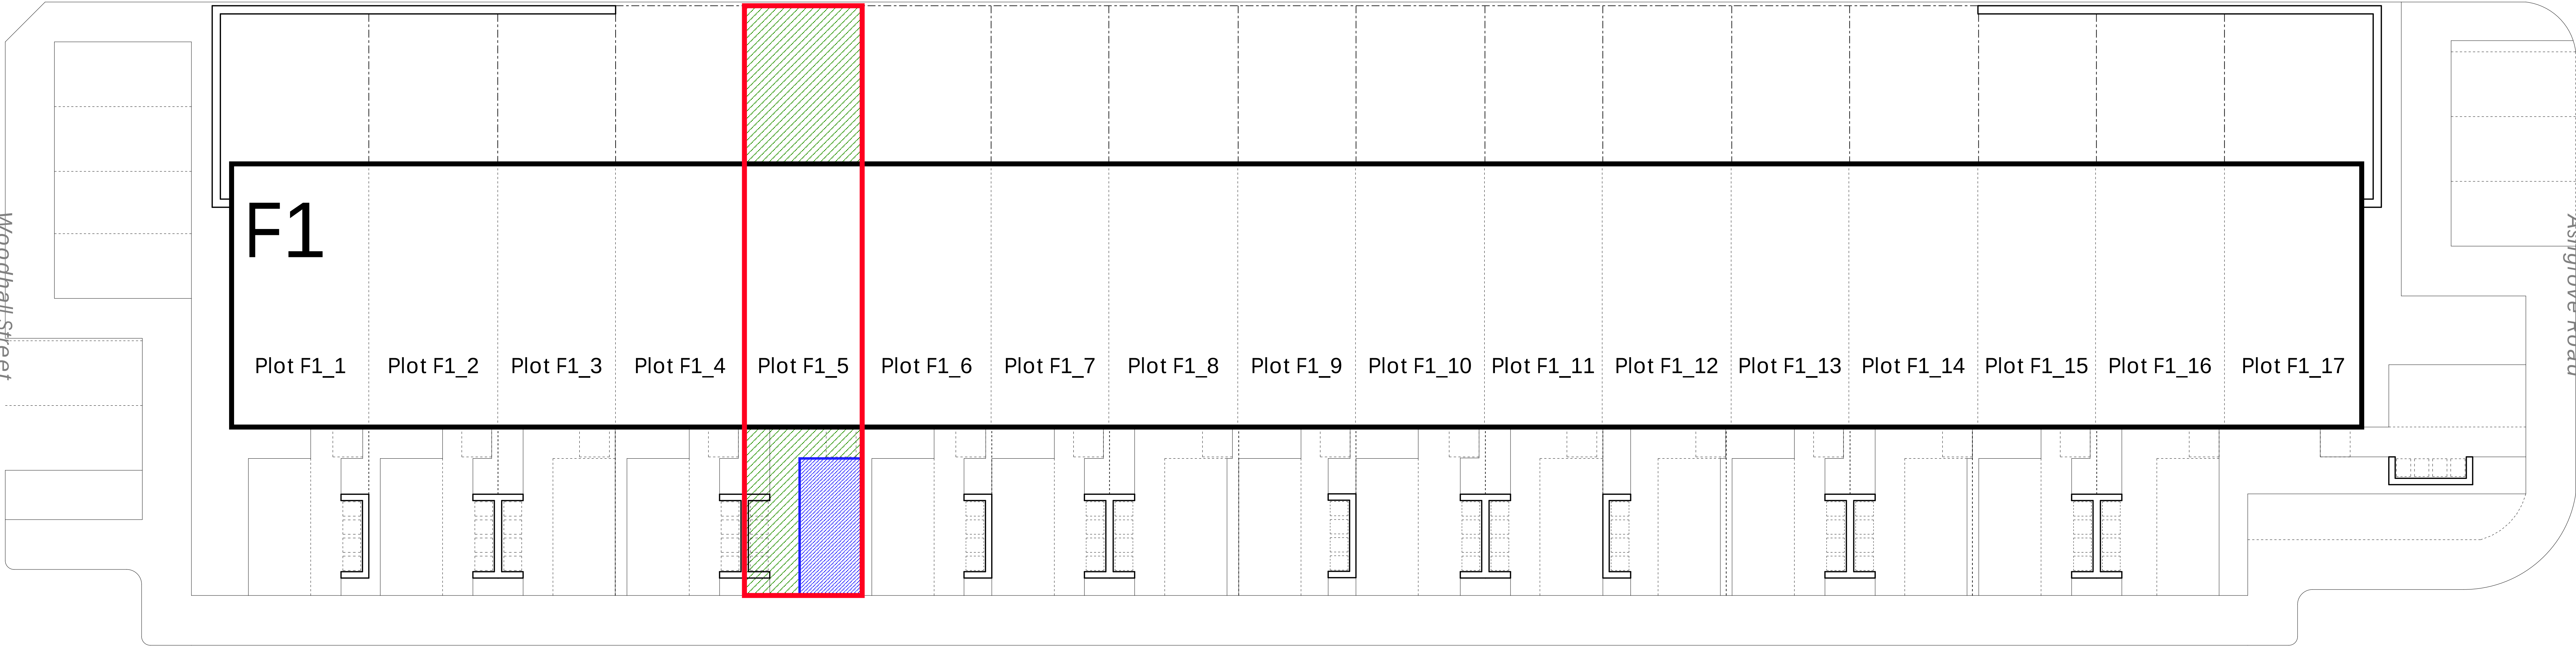

Beechgrove Road

Notes

This drawing is the copyright © property of Hypostyle Designs Ltd - no copying or distribution of this drawing or any part thereof is permitted without prior written permission.

Do not scale from this drawing. All existing dimensions to be checked on site prior to commencement of works or manufacturing of components.

Any discrepancies to be brought to the attention of the architect - if in doubt, ask.

SHE - Safety, Health and Environment Information

1.

2.

3.

Symbol indicates location and ref. no. of residual hazard risk.

KEY

Plot Title Boundary (Red Line)

Parking Space to Plot (Blue Hatch)

Garden Space to Plot (Green Hatch)

rev.	amendment	by	check	date

HYPOSTYLE

HYPOSTYLE Architects
www.hypostyle.co.uk

Glasgow
T: 0141 204 4441 F: 0141 204 4897
Edinburgh
T: 0131 555 0688 F: 0131 553 4450

49 St. Vincent Crescent G3 8NG
E: glasgow@hypostyle.co.uk
4 Sandport Place EH6 6EU
E: edinburgh@hypostyle.co.uk

client

LINK GROUP

client's ref


project

DALMARNOCK RIVERSIDE


drawing

BLOCK F1
PLOT F1_5 LAYOUT PLAN

scale	1:100
page no	AD
drawn	date
LG	Feb 21
check	date
BY	Feb 21
job ref	3357
drawing number	AL(2)F1_284
rev	—

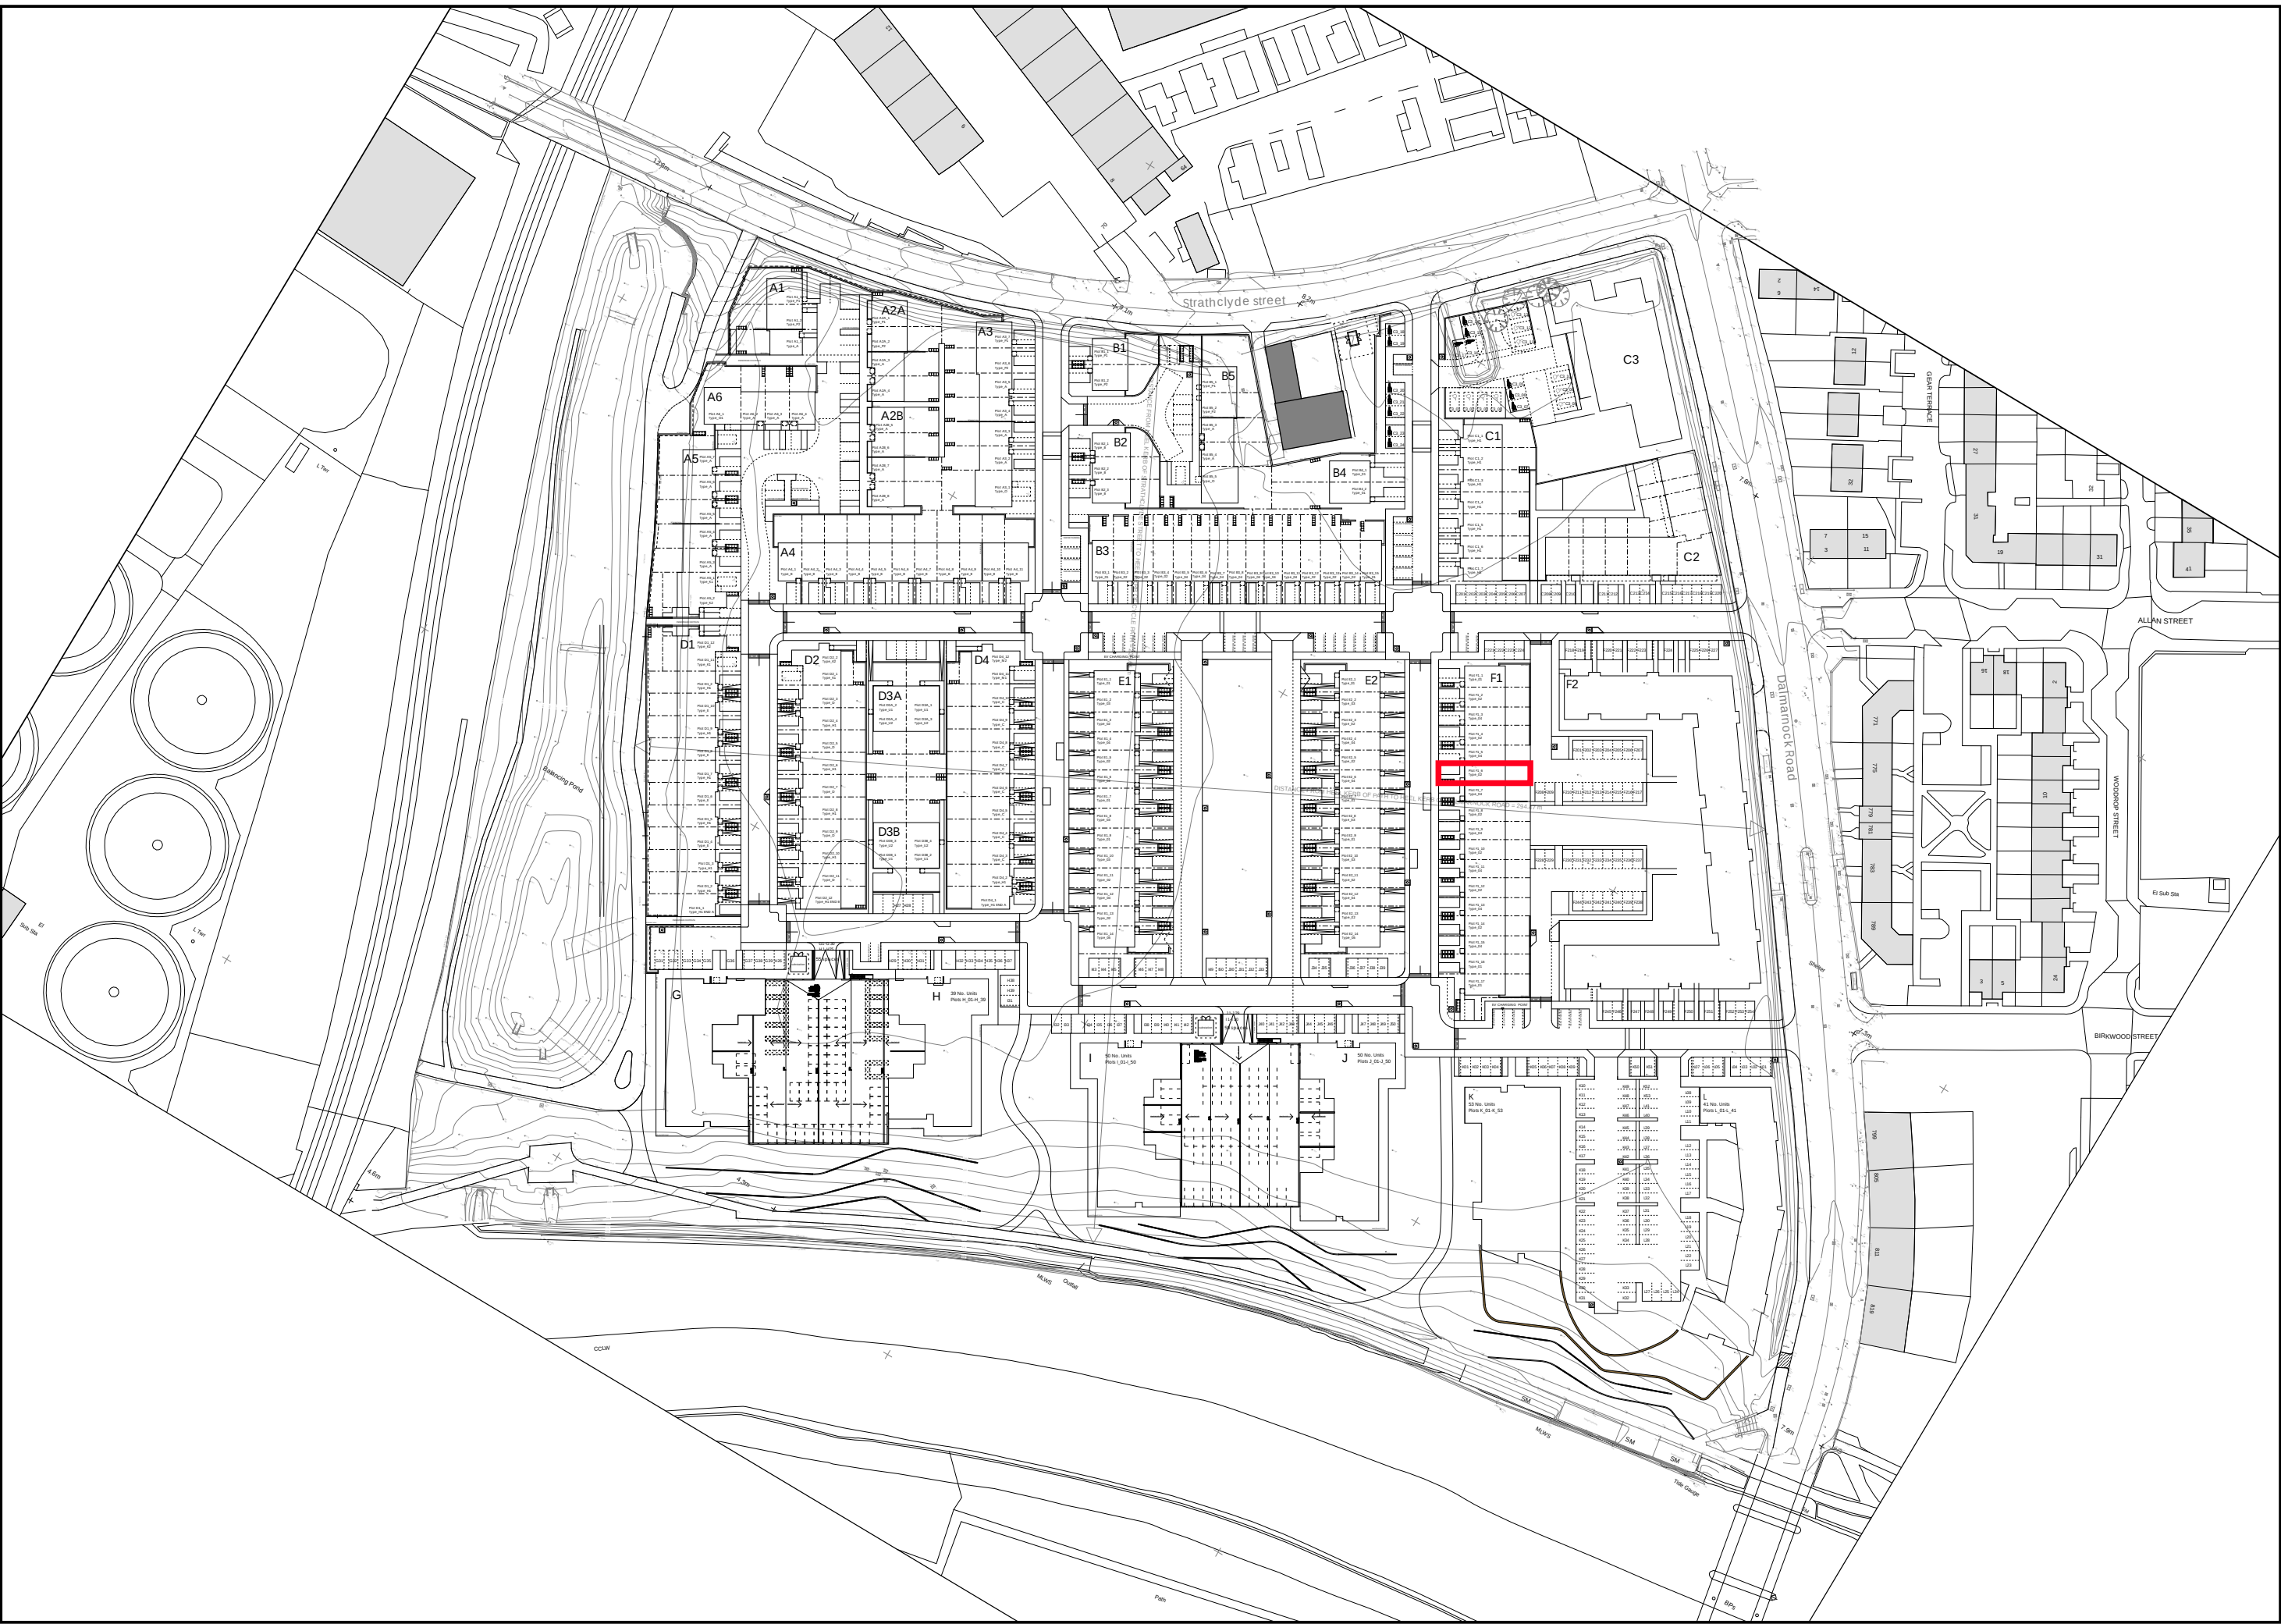

DALMARNOCK RIVERSIDE MASTERPLAN SITE PLAN, NOT TO SCALE

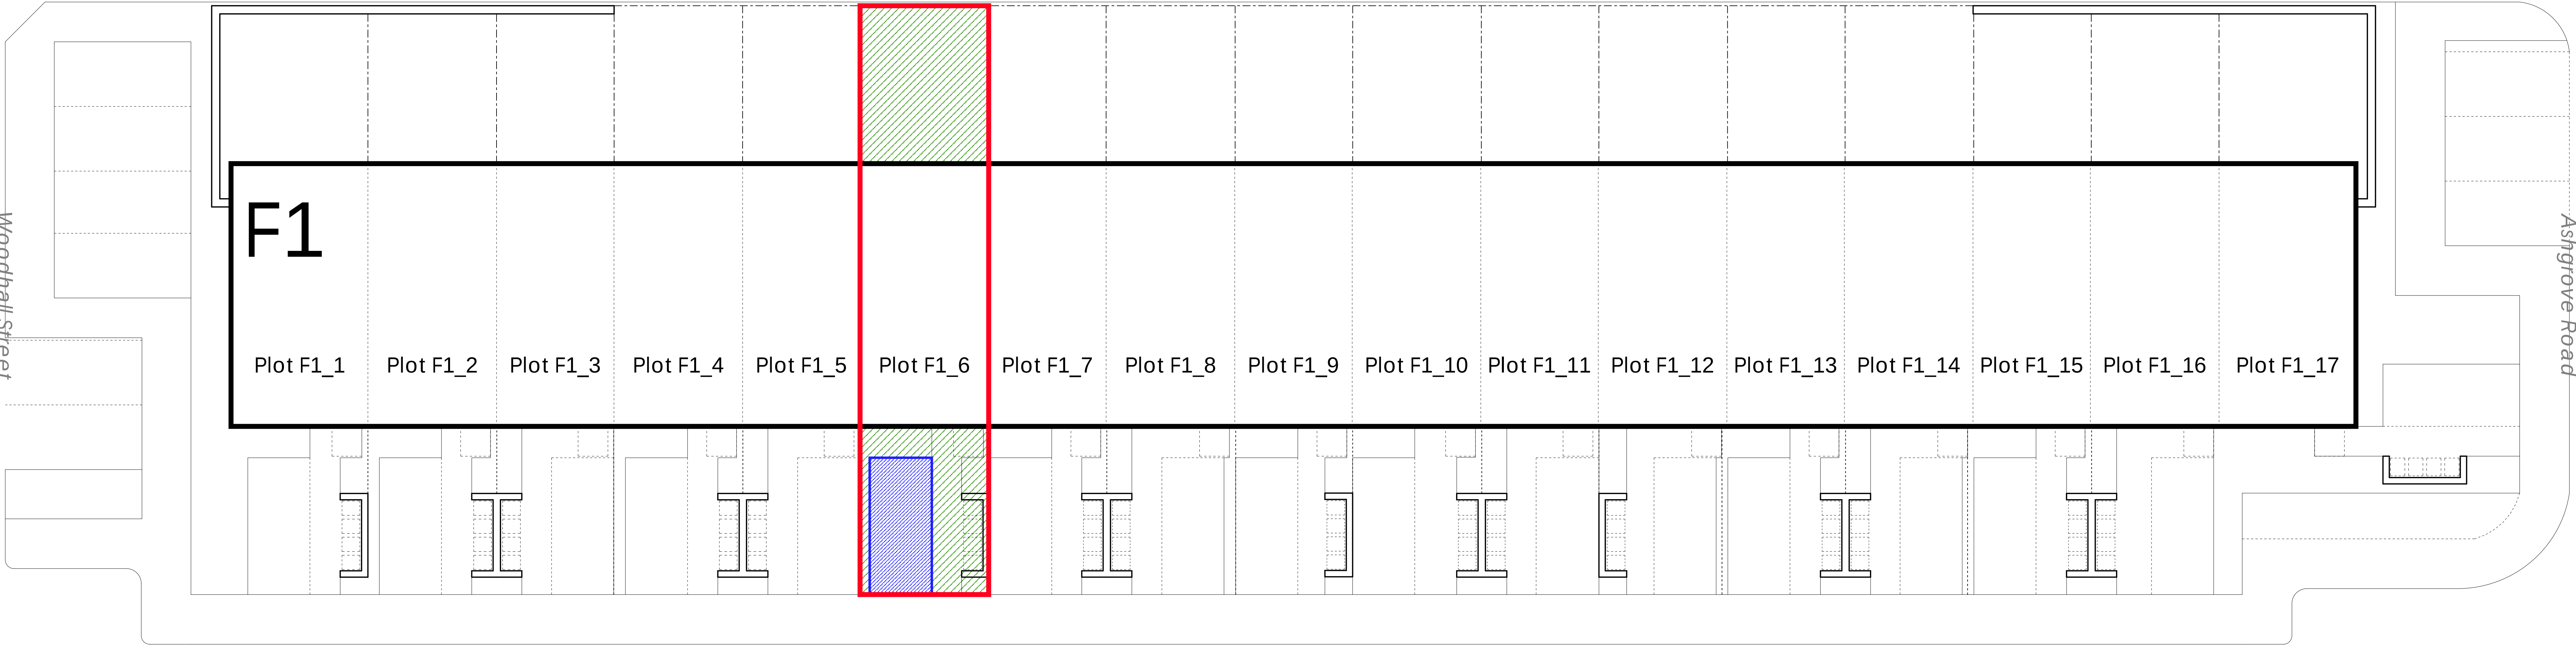

Beechgrove Road

Notes

This drawing is the copyright © property of Hypostyle Designs Ltd - no copying or distribution of this drawing or any part thereof is permitted without prior written permission.

Do not scale from this drawing. All existing dimensions to be checked on site prior to commencement of works or manufacturing of components.

Any discrepancies to be brought to the attention of the architect - if in doubt, ask.

SHE - Safety, Health and Environment Information

1.

2.

3.

Symbol indicates location and ref. no. of residual hazard risk.

KEY

Plot Title Boundary (Red Line)

Parking Space to Plot (Blue Hatch)

Garden Space to Plot (Green Hatch)

rev.	amendment	by	check	date

HYPOSTYLE

HYPOSTYLE Architects
www.hypostyle.co.uk

Glasgow
T: 0141 204 4441 F: 0141 204 4897
Edinburgh
T: 0131 555 0688 F: 0131 553 4450

49 St. Vincent Crescent G3 8NG
E: glasgow@hypostyle.co.uk
4 Sandport Place EH6 6EU
E: edinburgh@hypostyle.co.uk

client

LINK GROUP

client's ref


project

DALMARNOCK RIVERSIDE


drawing

BLOCK F1
PLOT F1_6 LAYOUT PLAN

scale	1:100
page size	A0
drawn	date
drawn	date
check	date
BY	date
job ref	3357
drawing number	AL(2)F1_285
rev	—

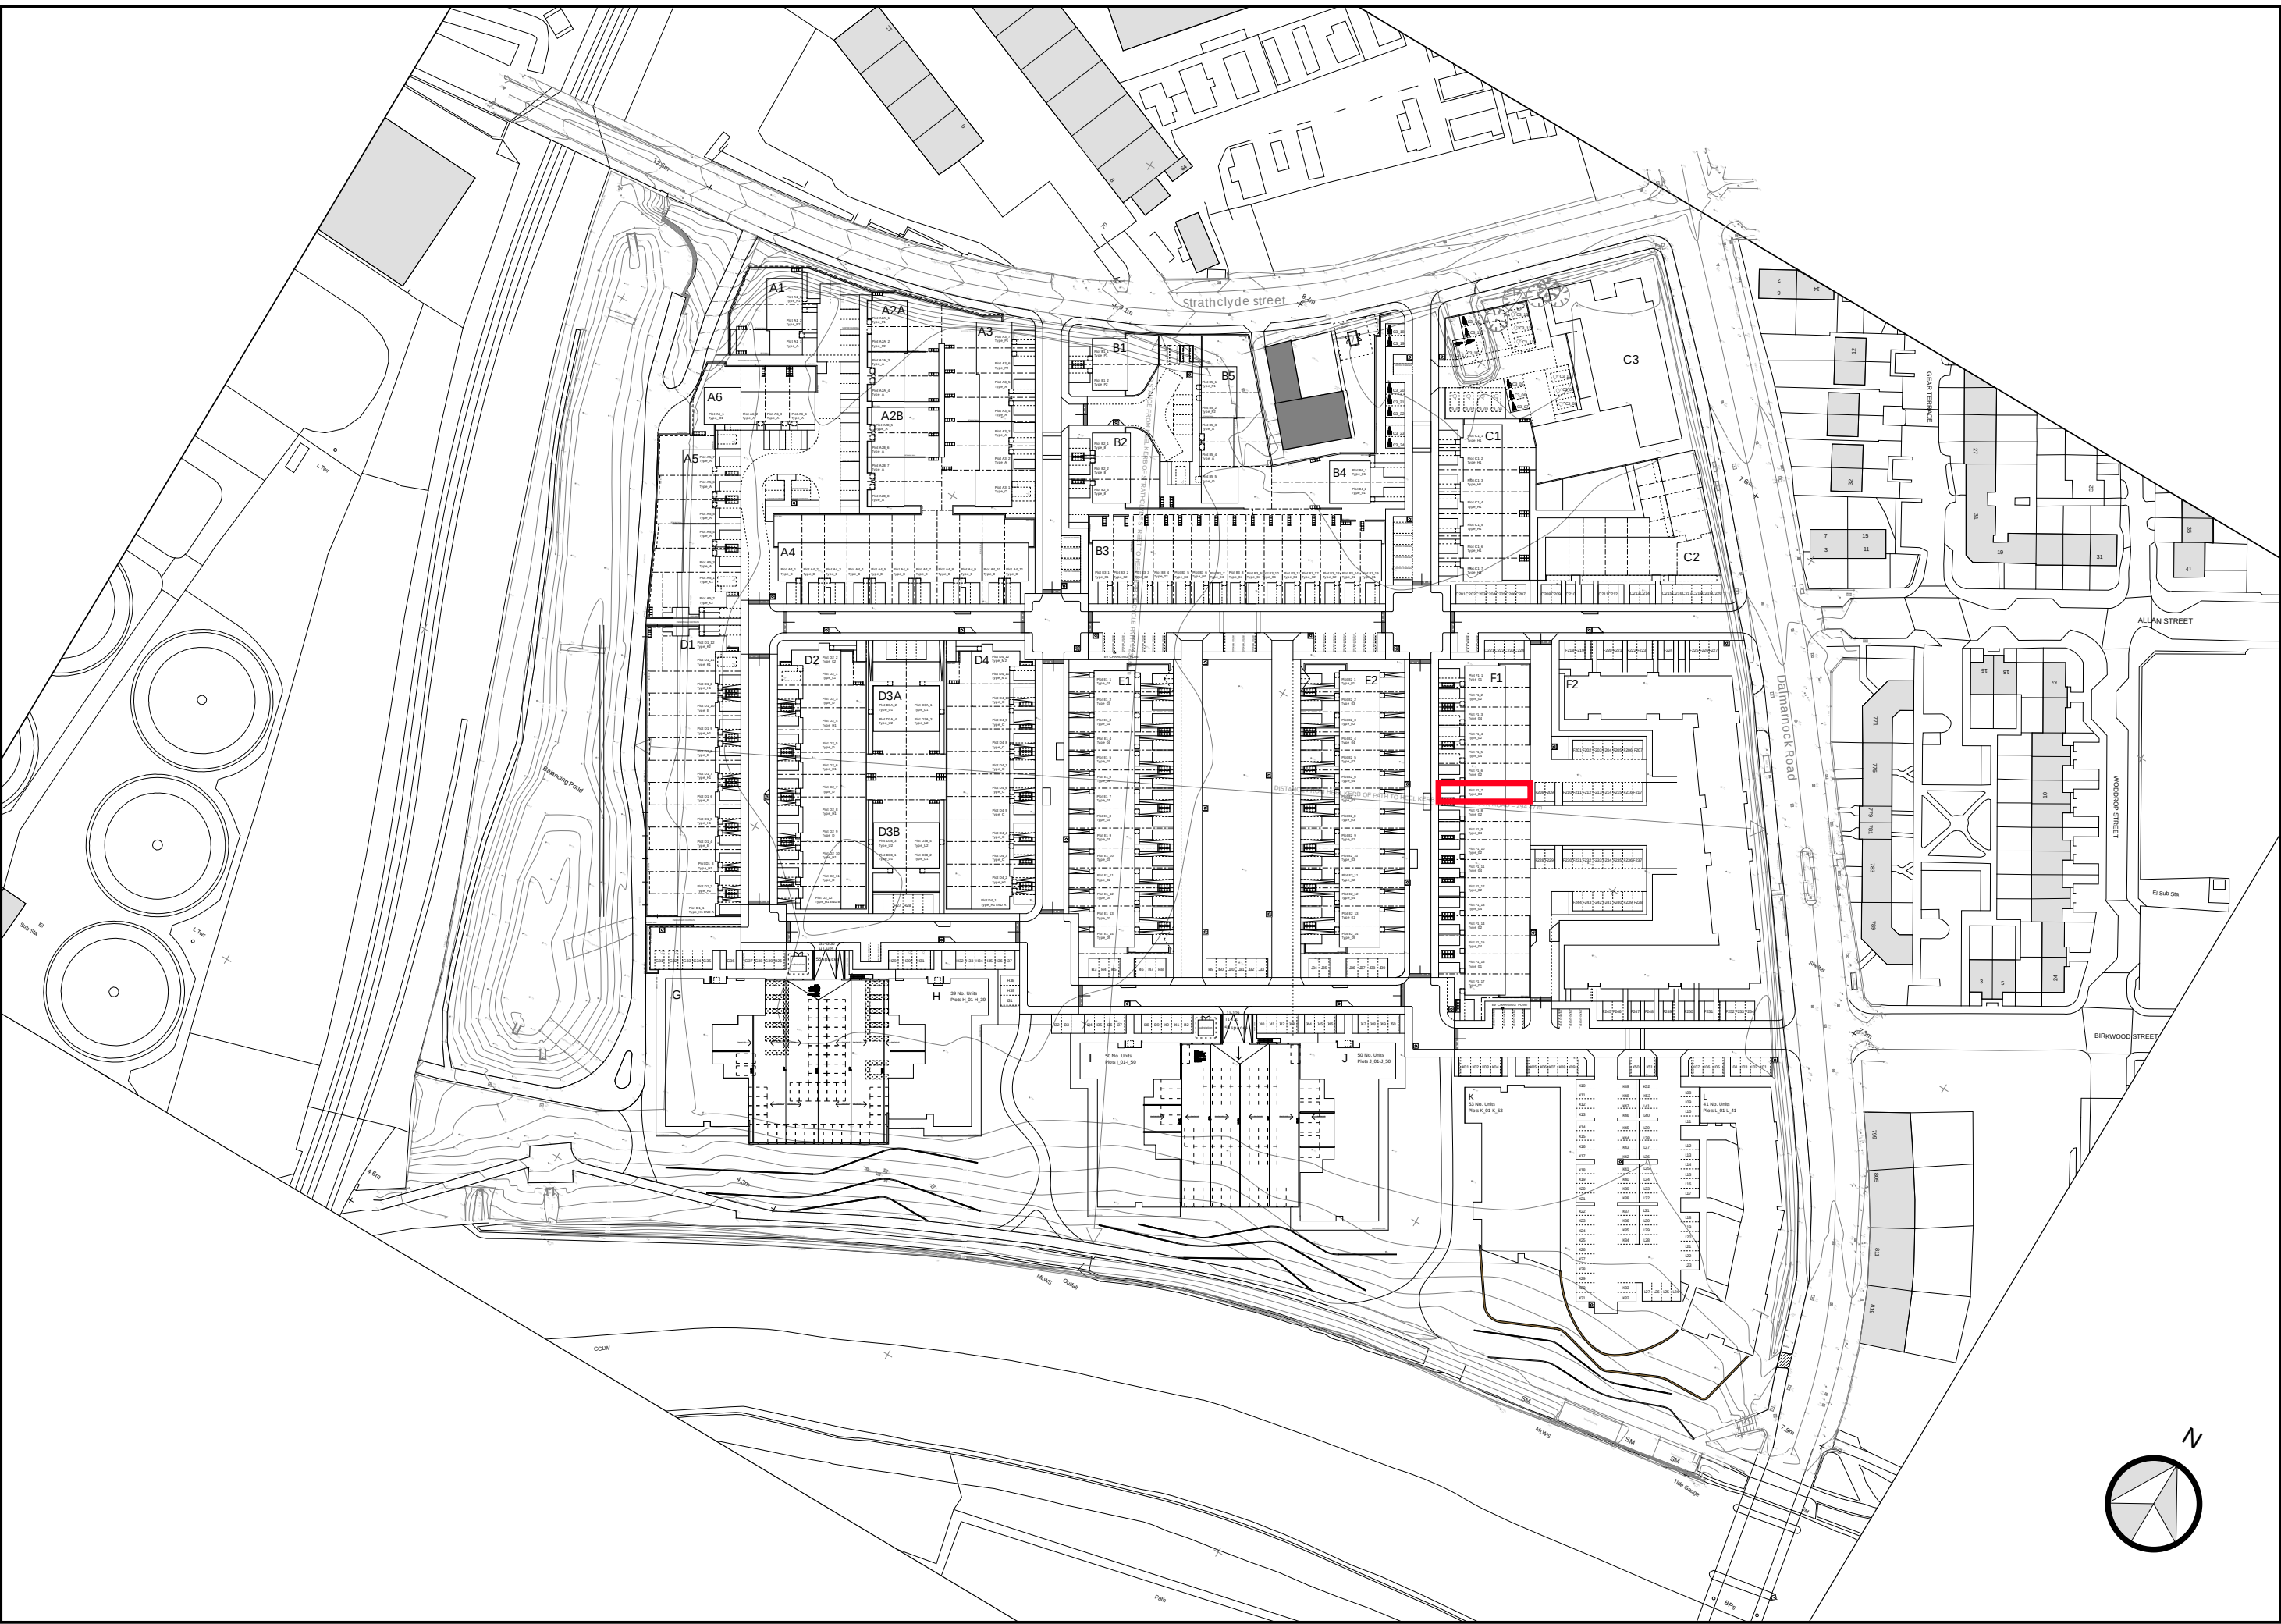

DALMARNOCK RIVERSIDE MASTERPLAN SITE PLAN, NOT TO SCALE

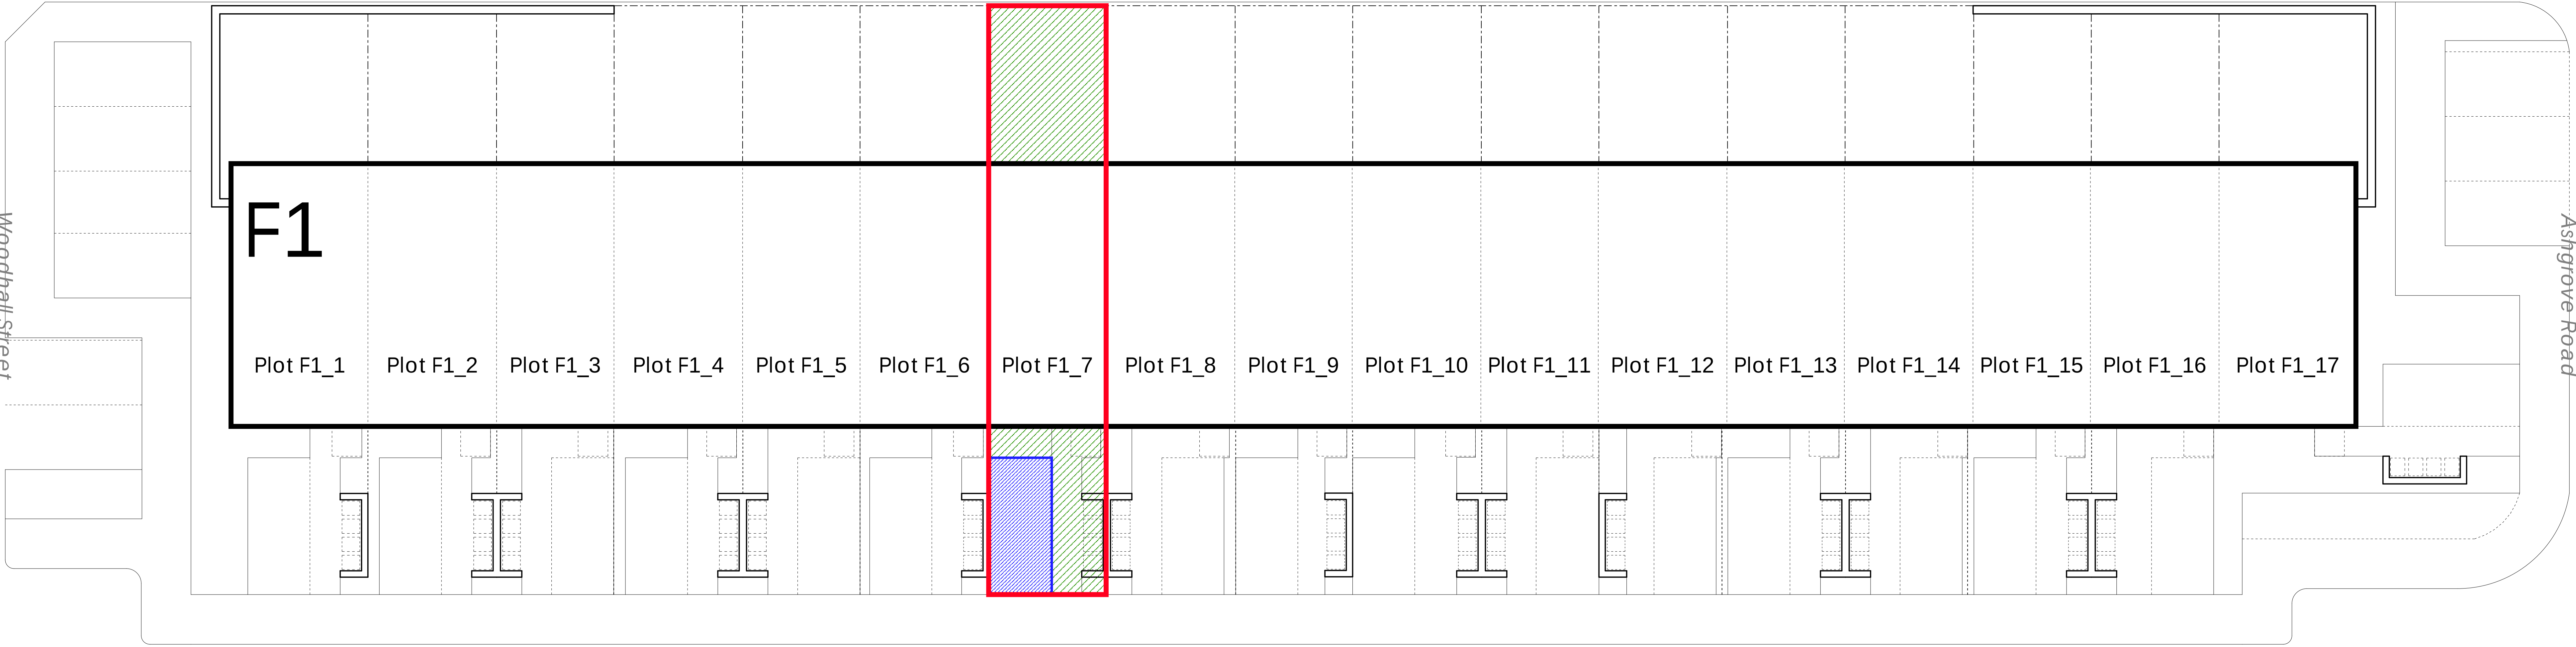

Beechgrove Road

Notes

This drawing is the copyright © property of Hypostyle Designs Ltd - no copying or distribution of this drawing or any part thereof is permitted without prior written permission.

Do not scale from this drawing. All existing dimensions to be checked on site prior to commencement of works or manufacturing of components.

Any discrepancies to be brought to the attention of the architect - if in doubt, ask.

SHE - Safety, Health and Environment Information

1.

2.

3.

Symbol indicates location and ref. no. of residual hazard risk.

KEY

Plot Title Boundary (Red Line)

Parking Space to Plot (Blue Hatch)

Garden Space to Plot (Green Hatch)

rev.	amendment	by	check	date

HYPOSTYLE

HYPOSTYLE Architects
www.hypostyle.co.uk

Glasgow
T: 0141 204 4441 F: 0141 204 4897
Edinburgh
T: 0131 555 0688 F: 0131 553 4450

49 St. Vincent Crescent G3 8NG
E: glasgow@hypostyle.co.uk
4 Sandport Place EH6 6EU
E: edinburgh@hypostyle.co.uk

client

LINK GROUP

client's ref


project

DALMARNOCK RIVERSIDE


drawing

BLOCK F1
PLOT F1_7 LAYOUT PLAN

scale	1:100
page size	A0
drawn	date
LG	Feb 21
check	date
BY	Feb 21
job ref	3357
drawing number	AL(2)F1_286
rev	—

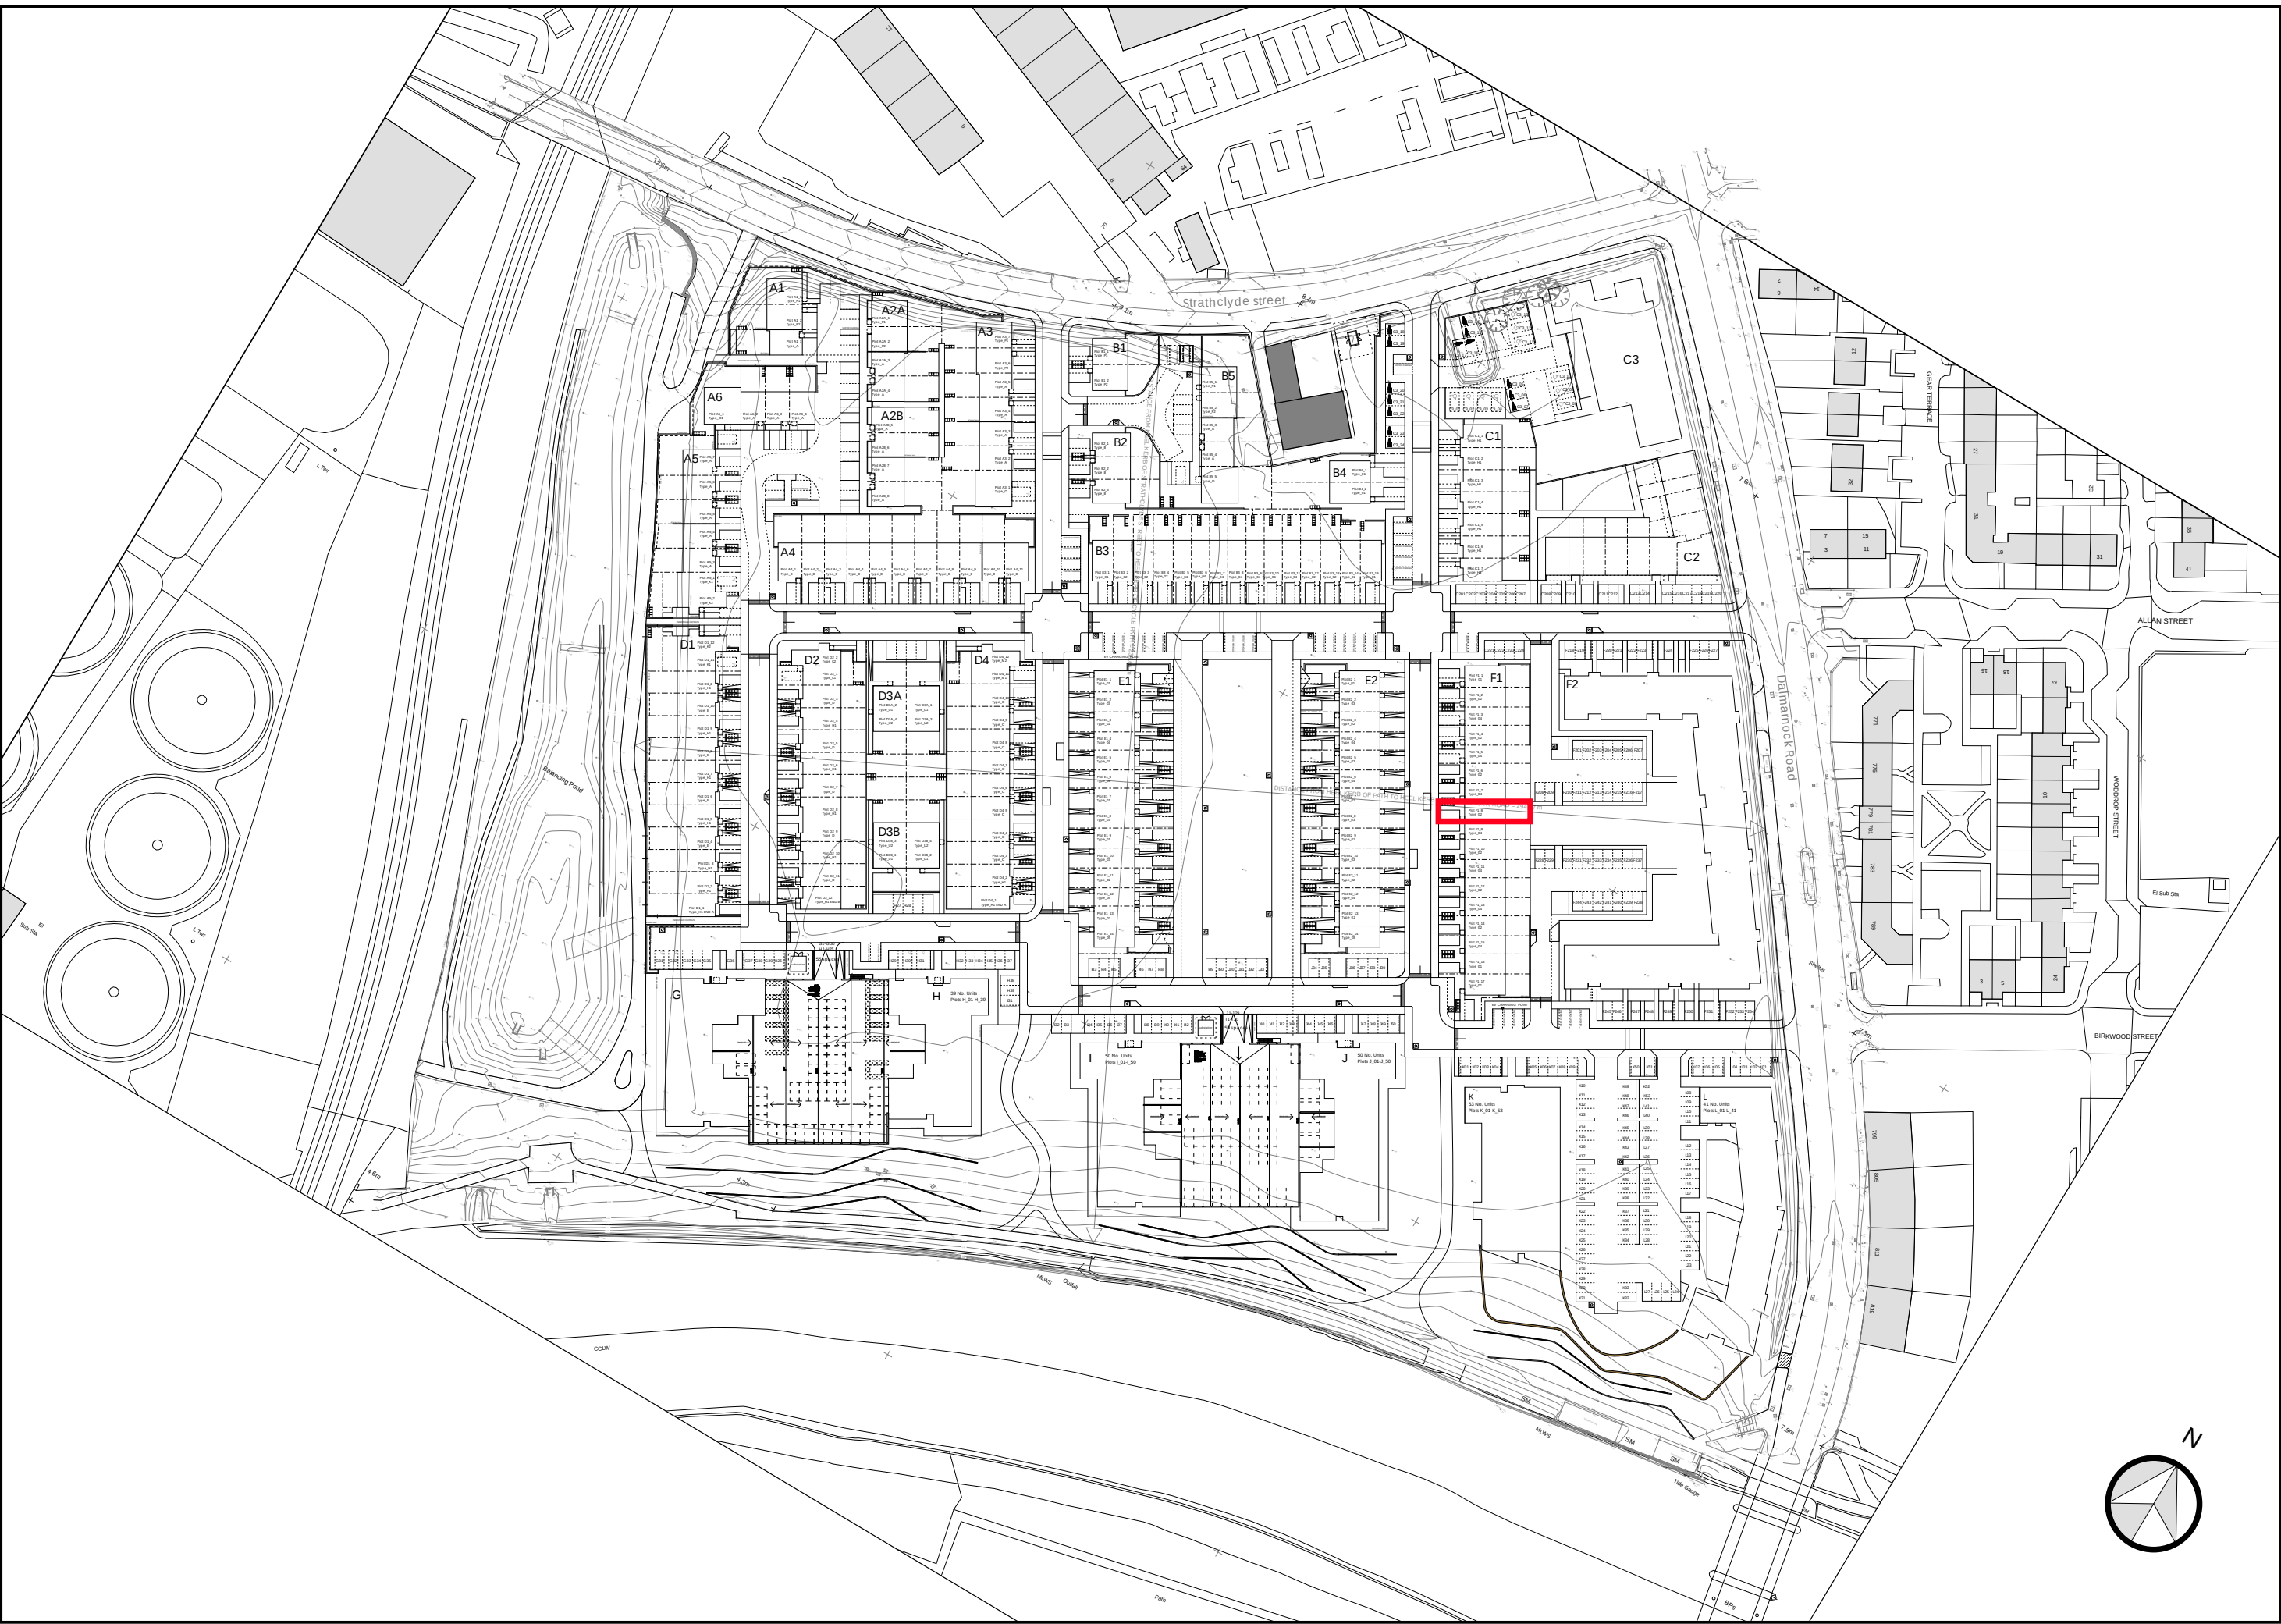

DALMARNOCK RIVERSIDE MASTERPLAN SITE PLAN, NOT TO SCALE

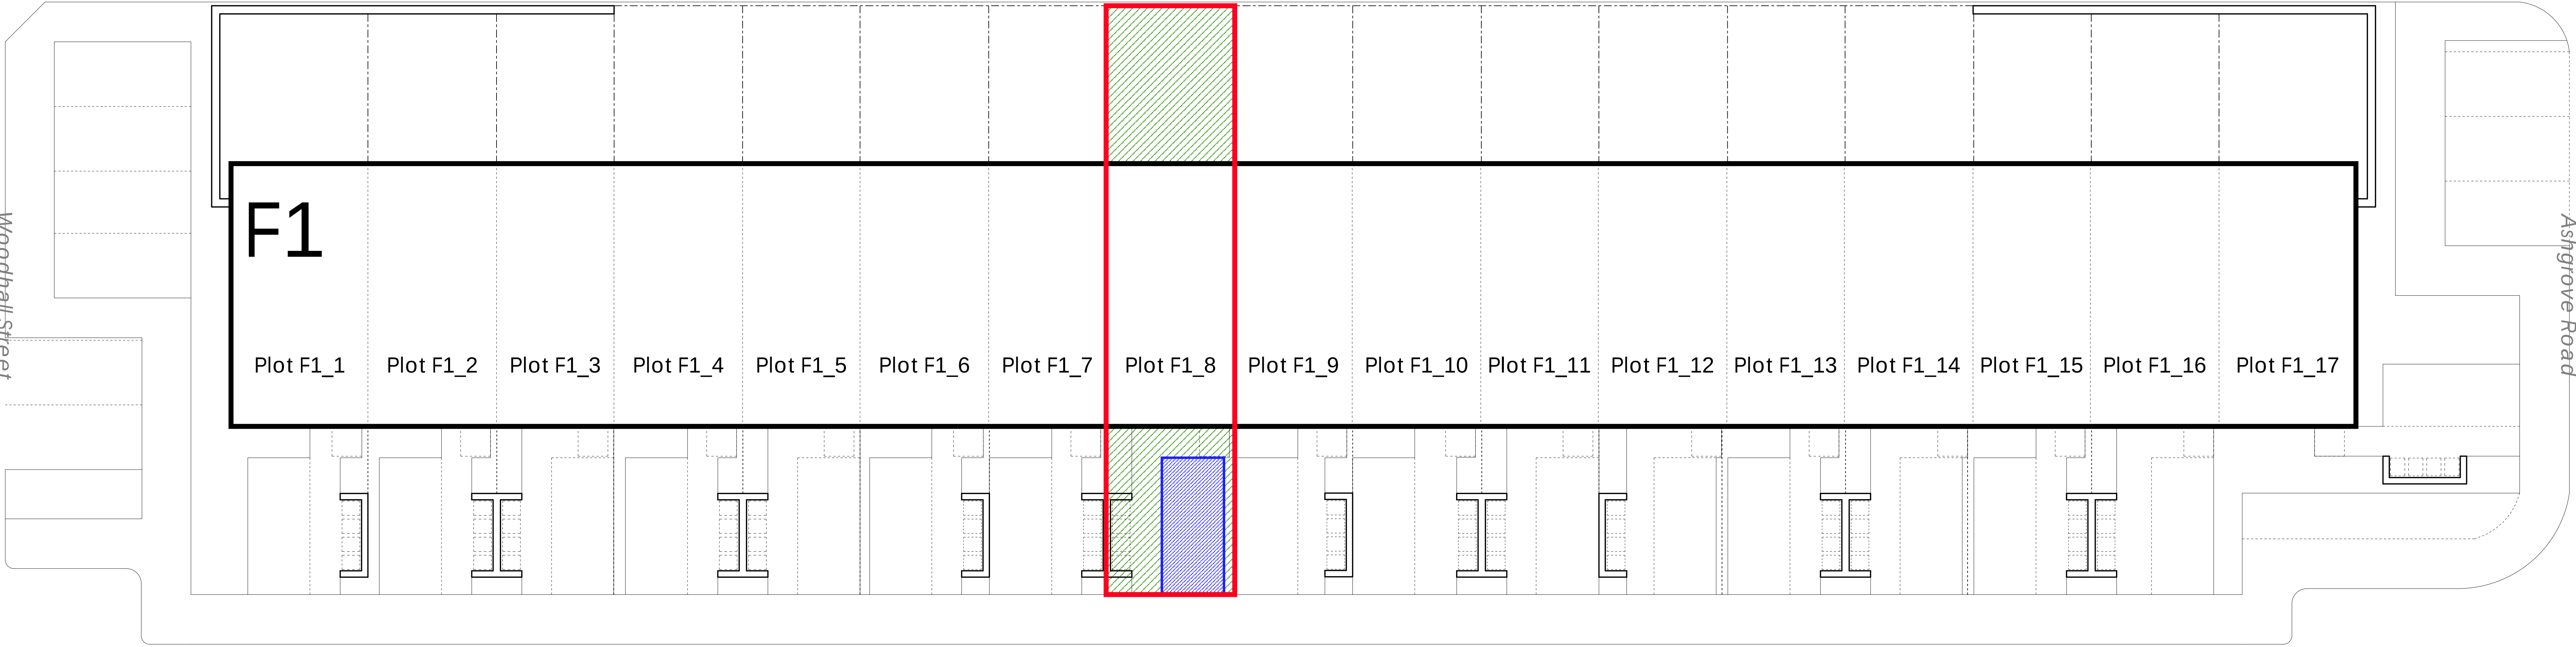

Beechgrove Road

Notes

This drawing is the copyright © property of Hypostyle Designs Ltd - no copying or distribution of this drawing or any part thereof is permitted without prior written permission.

Do not scale from this drawing. All existing dimensions to be checked on site prior to commencement of works or manufacturing of components.

Any discrepancies to be brought to the attention of the architect - if in doubt, ask.

SHE - Safety, Health and Environment Information

1.

2.

3.

Symbol indicates location and ref. no. of residual hazard risk.

KEY

Plot Title Boundary (Red Line)

Parking Space to Plot (Blue Hatch)

Garden Space to Plot (Green Hatch)

rev.	amendment	by	check	date

HYPOSTYLE

HYPOSTYLE Architects
www.hypostyle.co.uk

Glasgow
T: 0141 204 4441 F: 0141 204 4897
Edinburgh
T: 0131 555 0688 F: 0131 553 4450

49 St. Vincent Crescent G3 8NG
E: glasgow@hypostyle.co.uk
4 Sandport Place EH6 6EU
E: edinburgh@hypostyle.co.uk

client

LINK GROUP

client's ref


project

DALMARNOCK RIVERSIDE


drawing

BLOCK F1
PLOT F1_8 LAYOUT PLAN

scale	1:100
page no	A0
drawn	date
LG	Feb 21
check	date
BY	Feb 21
job ref	drawing number
3357	AL(2)F1_287
rev	—

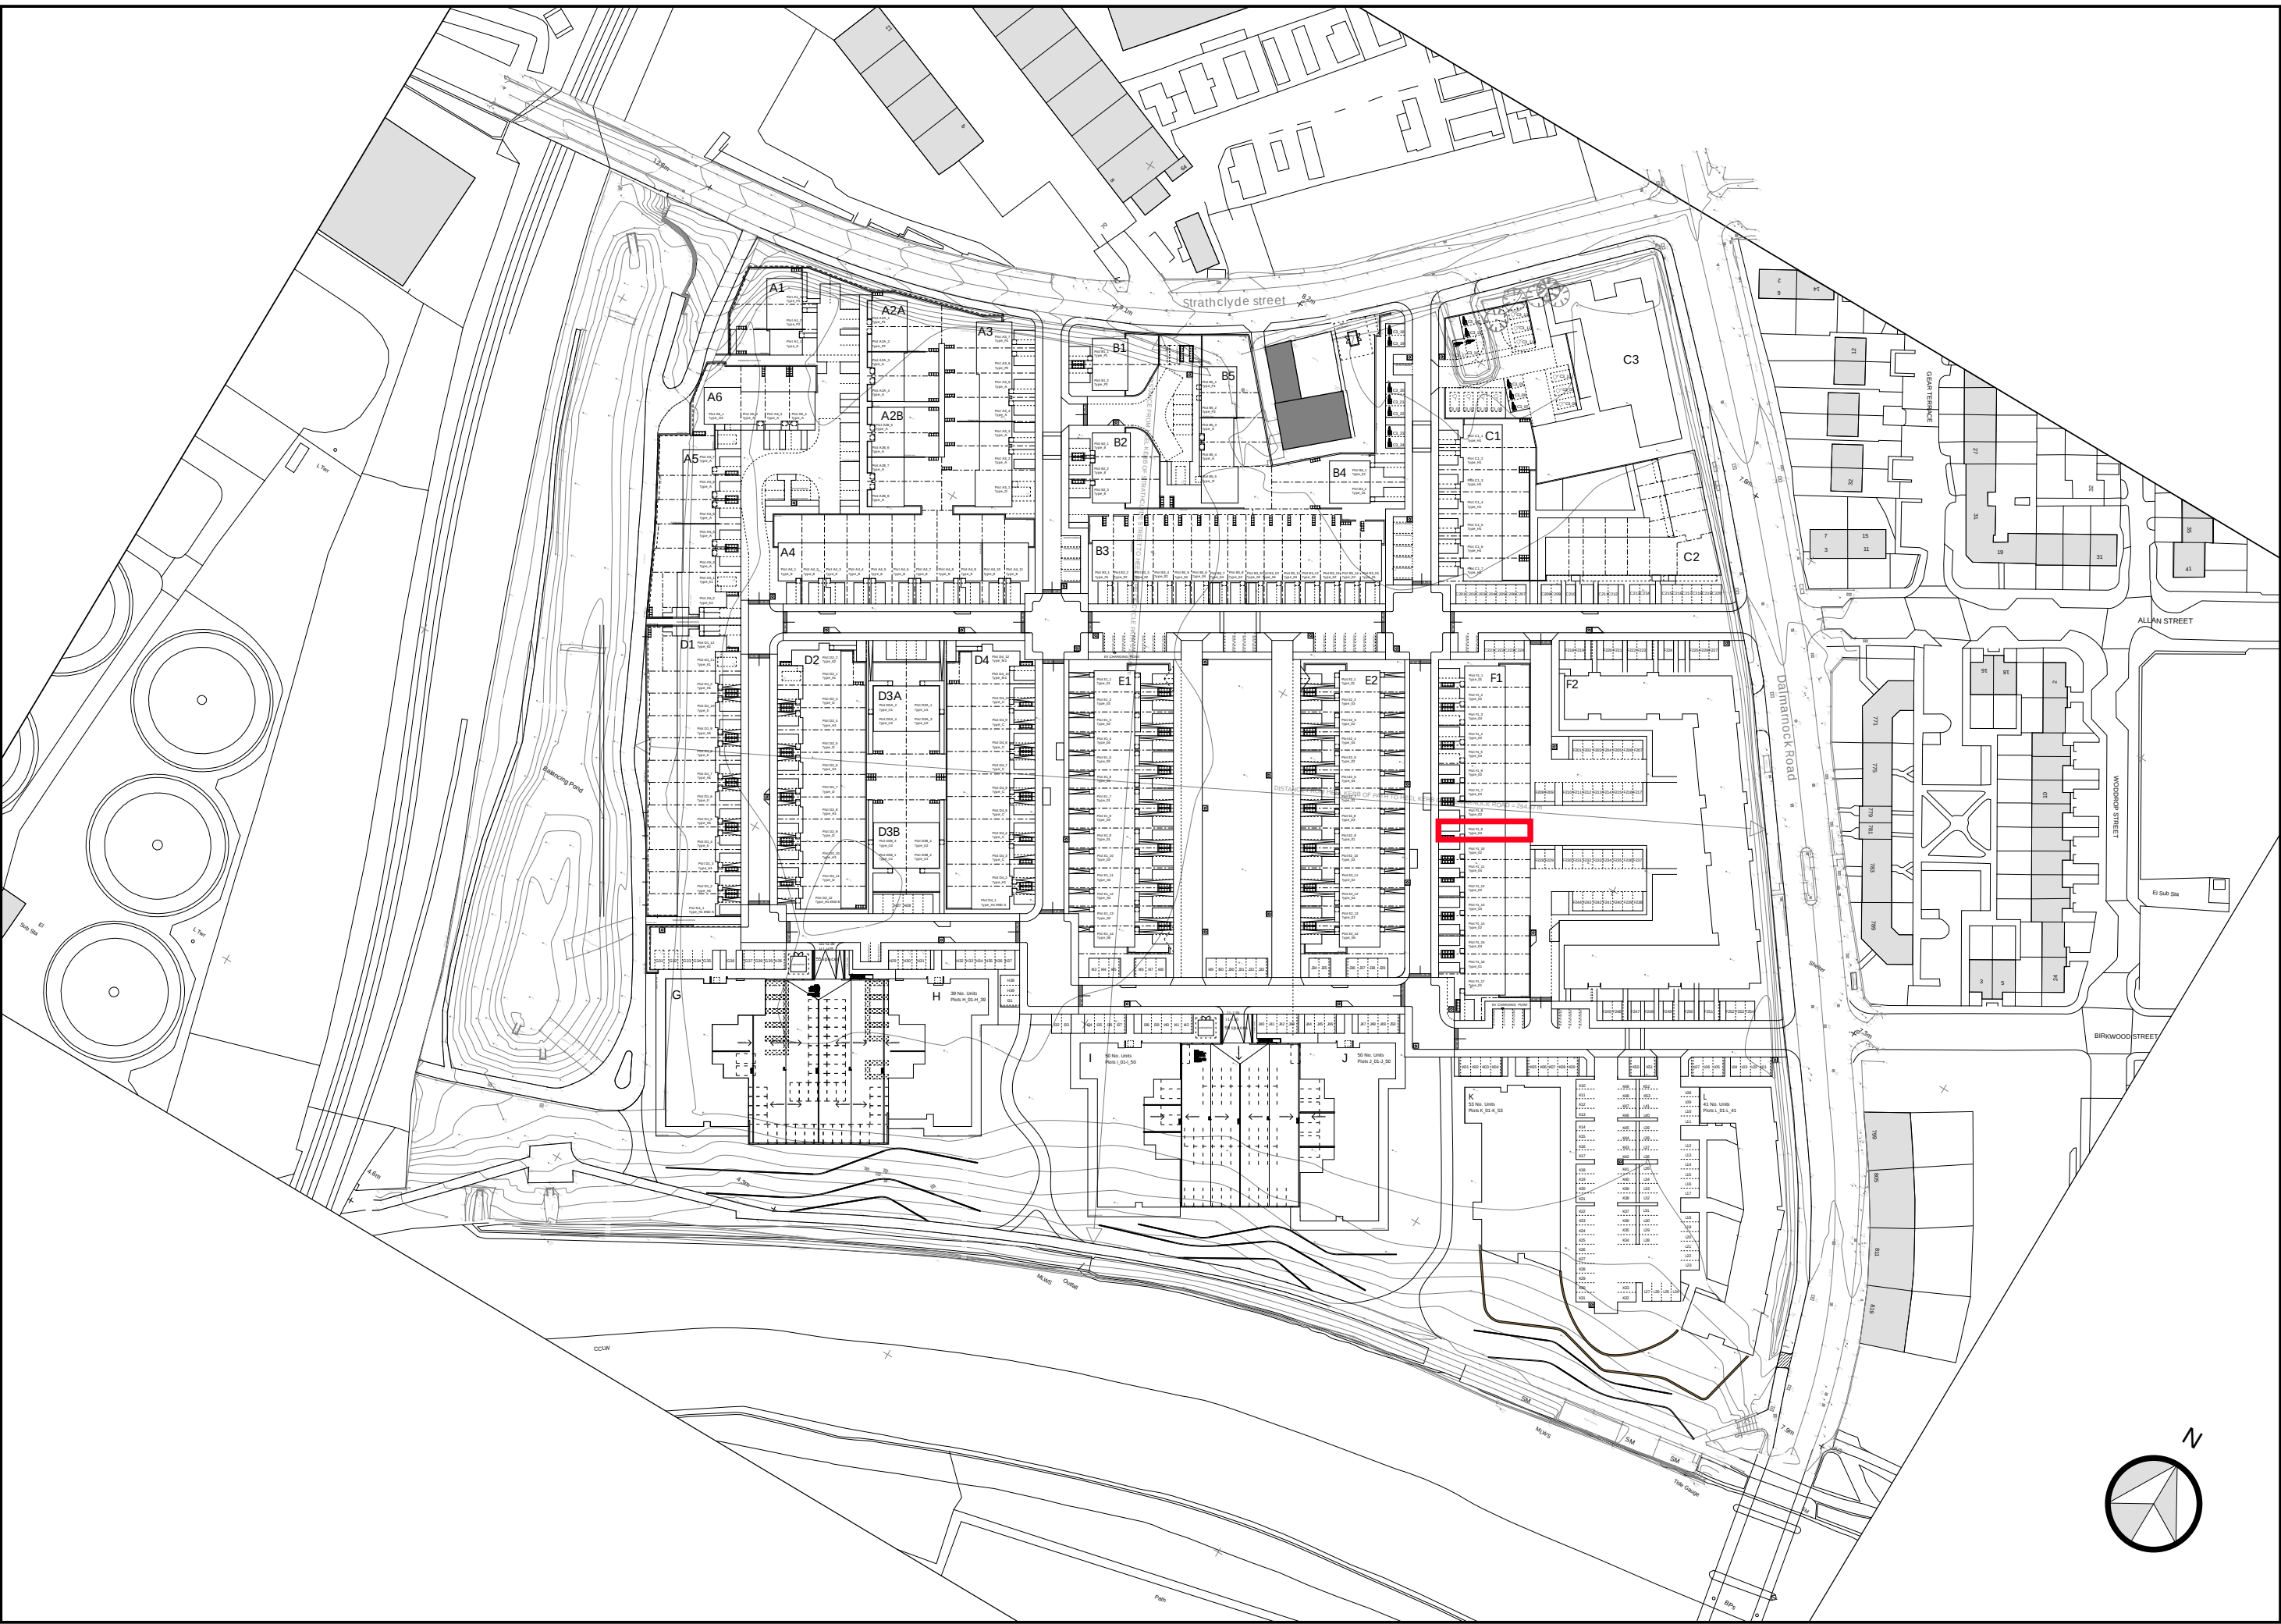

DALMARNOCK RIVERSIDE MASTERPLAN SITE PLAN, NOT TO SCALE

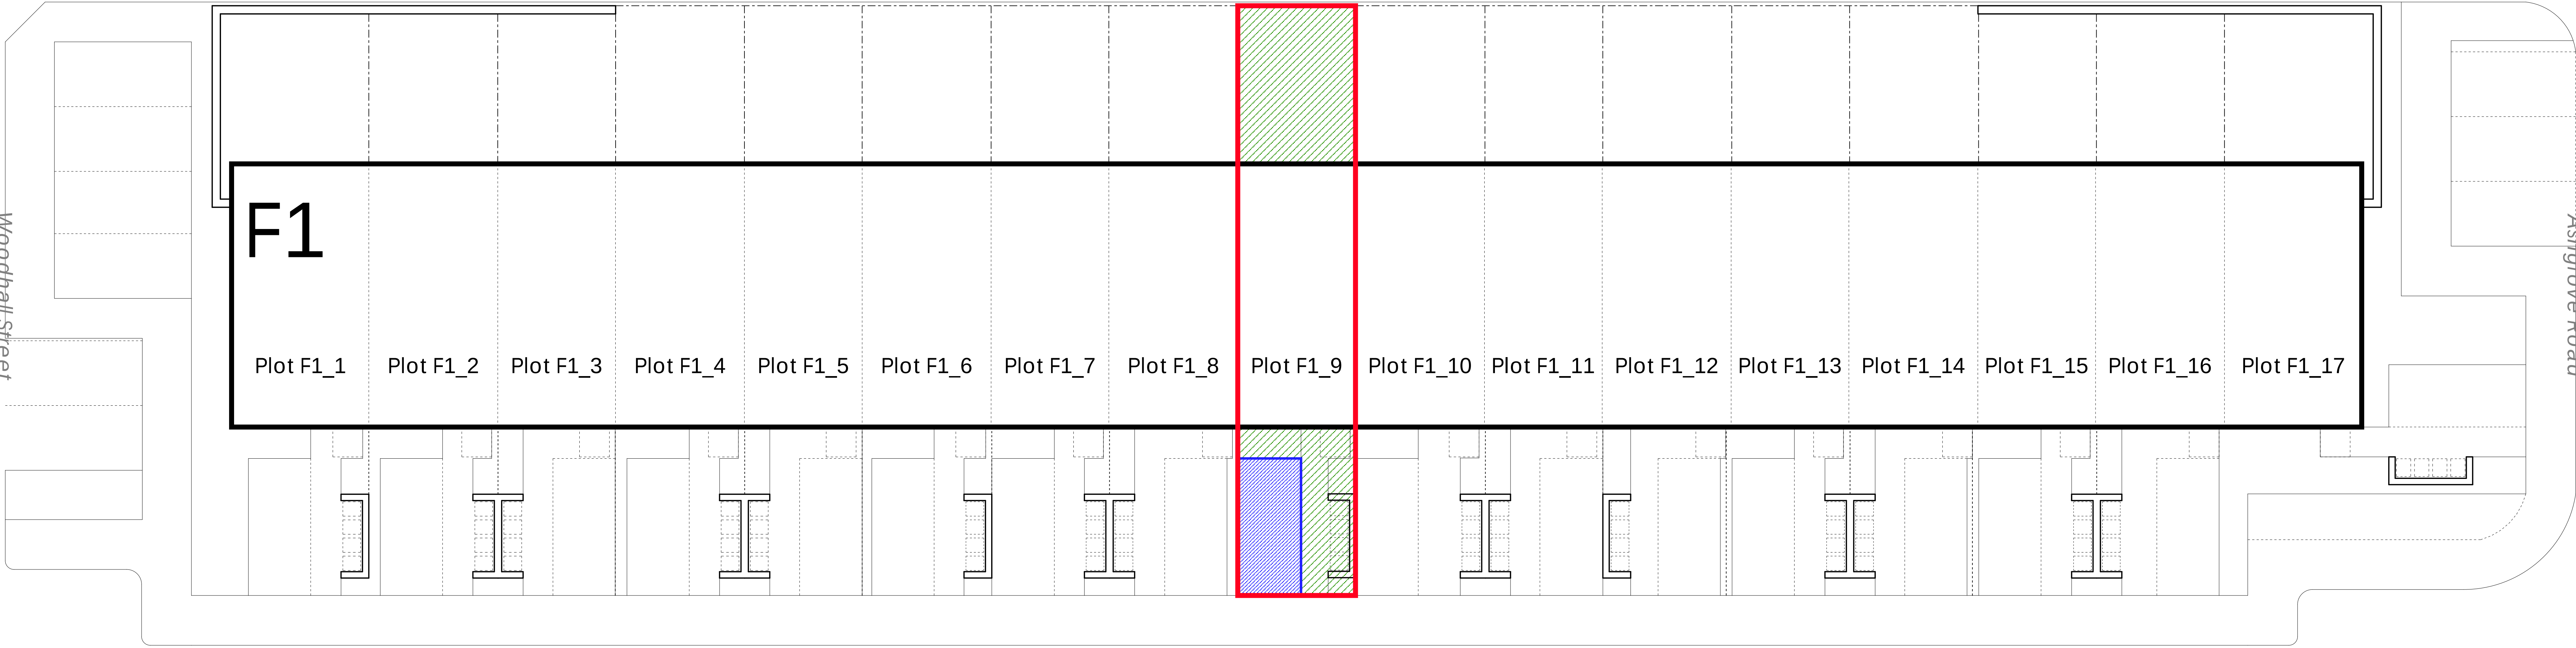

Beechgrove Road

Notes

This drawing is the copyright © property of Hypostyle Designs Ltd - no copying or distribution of this drawing or any part thereof is permitted without prior written permission.

Do not scale from this drawing. All existing dimensions to be checked on site prior to commencement of works or manufacturing of components.

Any discrepancies to be brought to the attention of the architect - if in doubt, ask.

SHE - Safety, Health and Environment Information

1.

2.

3.

Symbol indicates location and ref. no. of residual hazard risk.

KEY

Plot Title Boundary (Red Line)

Parking Space to Plot (Blue Hatch)

Garden Space to Plot (Green Hatch)

rev.	amendment	by	check	date

HYPOSTYLE

HYPOSTYLE Architects
www.hypostyle.co.uk

Glasgow
T: 0141 204 4441 F: 0141 204 4897
Edinburgh
T: 0131 555 0688 F: 0131 553 4450

49 St. Vincent Crescent G3 8NG
E: glasgow@hypostyle.co.uk
4 Sandport Place EH6 6EU
E: edinburgh@hypostyle.co.uk

client

LINK GROUP

client's ref


project

DALMARNOCK RIVERSIDE


drawing

BLOCK F1
PLOT F1_9 LAYOUT PLAN

scale	1:100
page no	A0
drawn	date
LG	Feb 21
check	date
BY	Feb 21
job ref	3357
drawing number	AL(2)F1_288
rev	—

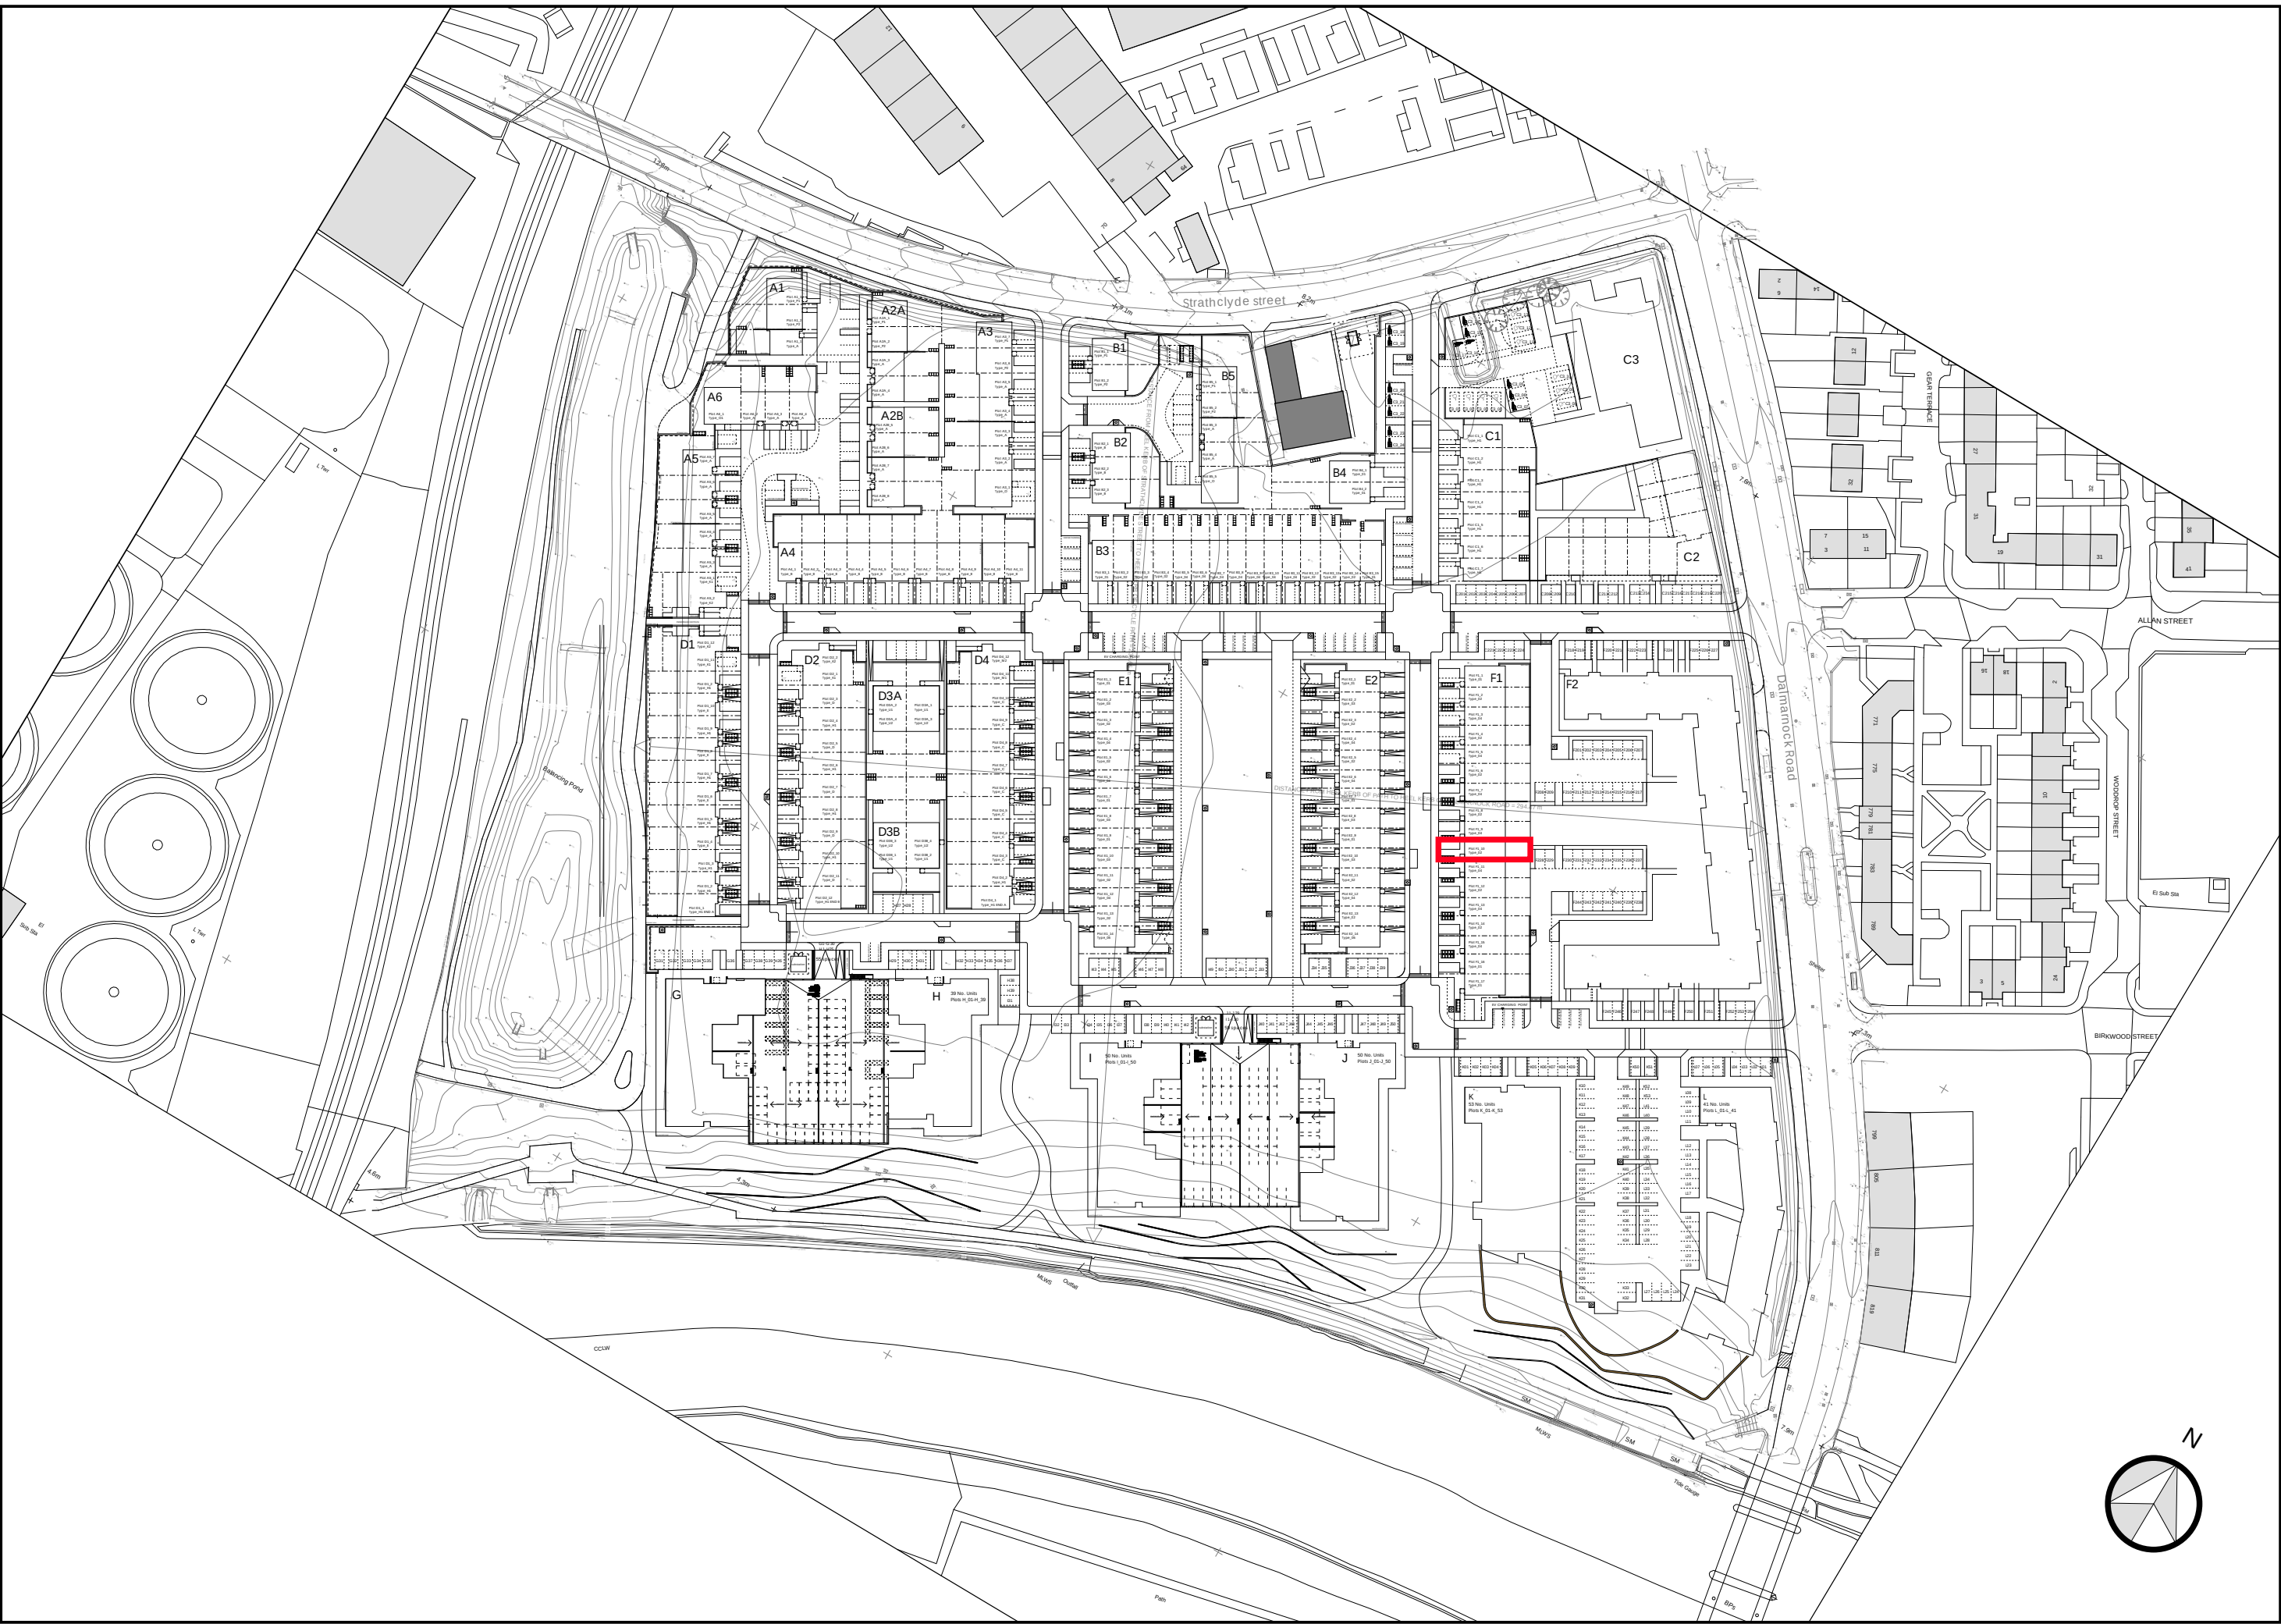

DALMARNOCK RIVERSIDE MASTERPLAN SITE PLAN, NOT TO SCALE

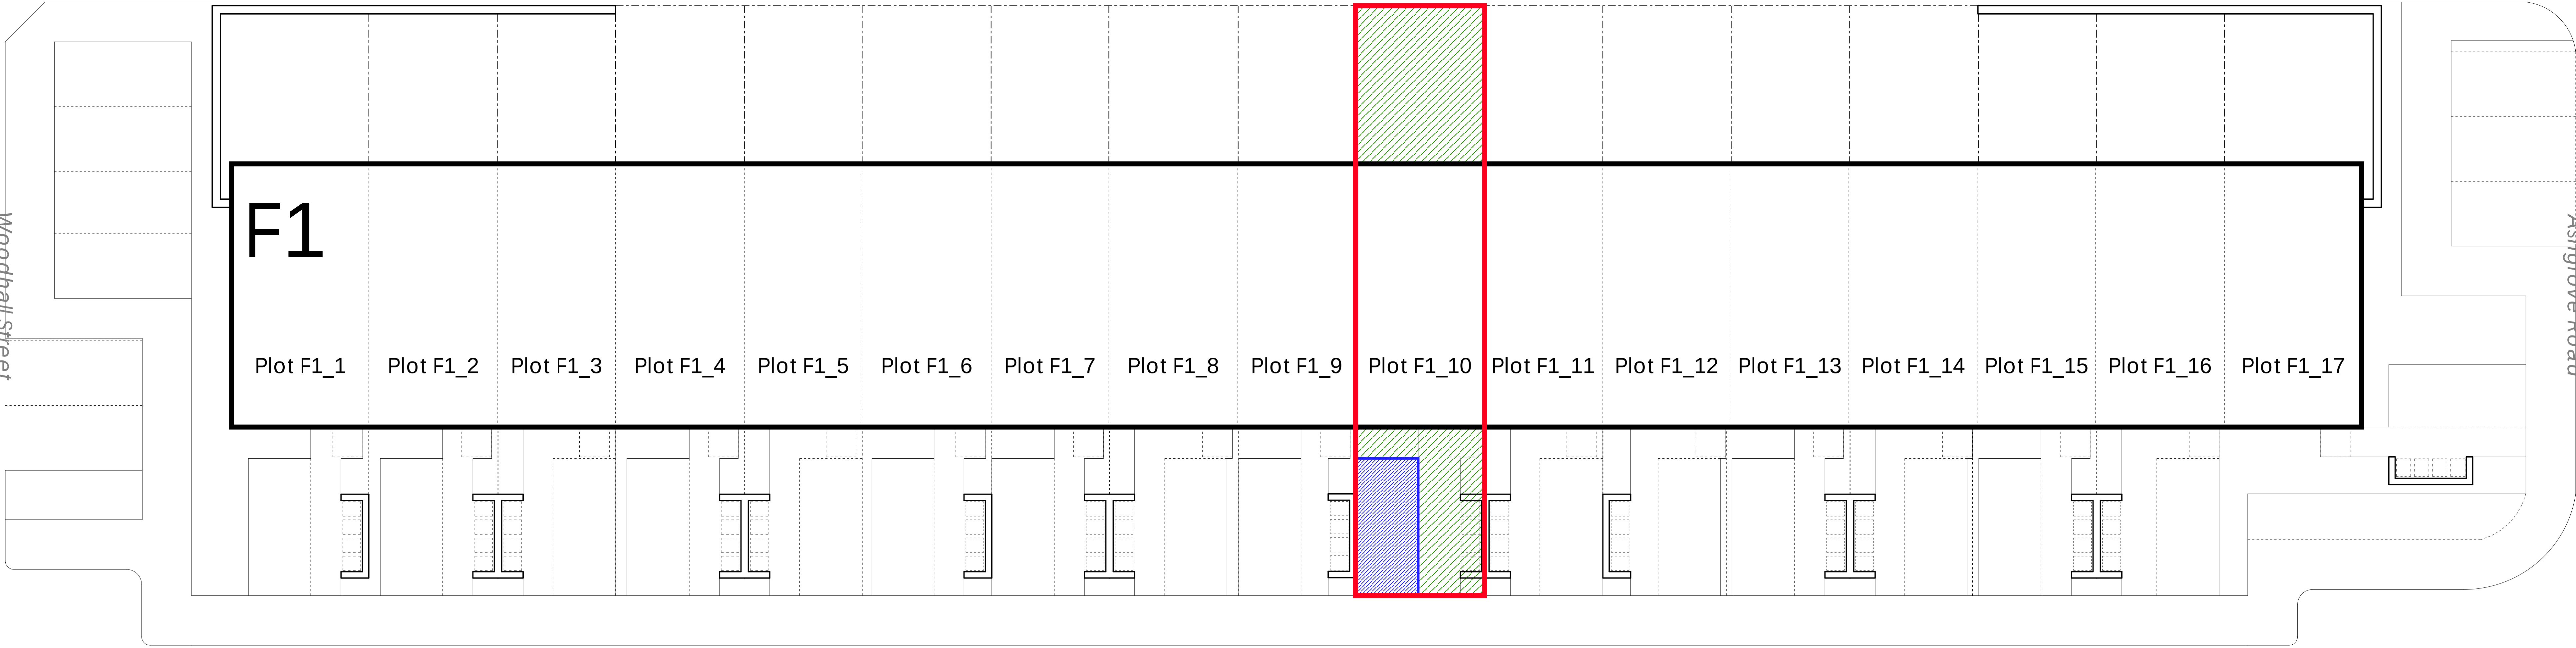

Beechgrove Road

Notes

This drawing is the copyright © property of Hypostyle Designs Ltd - no copying or distribution of this drawing or any part thereof is permitted without prior written permission.

Do not scale from this drawing. All existing dimensions to be checked on site prior to commencement of works or manufacturing of components.

Any discrepancies to be brought to the attention of the architect - if in doubt, ask.

SHE - Safety, Health and Environment Information

1.

2.

3.

Symbol indicates location and ref. no. of residual hazard/risk.

KEY

Plot Title Boundary (Red Line)

Parking Space to Plot (Blue Hatch)

Garden Space to Plot (Green Hatch)

rev.	amendment	by	check	date

HYPOSTYLE

HYPOSTYLE Architects
www.hypostyle.co.uk

Glasgow
T: 0141 204 4441 F: 0141 204 4897
Edinburgh
T: 0131 555 0688 F: 0131 553 4450

49 St. Vincent Crescent G3 8NG
E: glasgow@hypostyle.co.uk
4 Sandport Place EH6 6EU
E: edinburgh@hypostyle.co.uk

client

LINK GROUP

client's ref


project

DALMARNOCK RIVERSIDE


drawing

BLOCK F1
PLOT F1_10 LAYOUT PLAN

scale	1:100
page size	A0
drawn	date
LG	Feb 21
check	date
BY	Feb 21
rev	
job ref	3357
drawing number	AL(2)F1_289

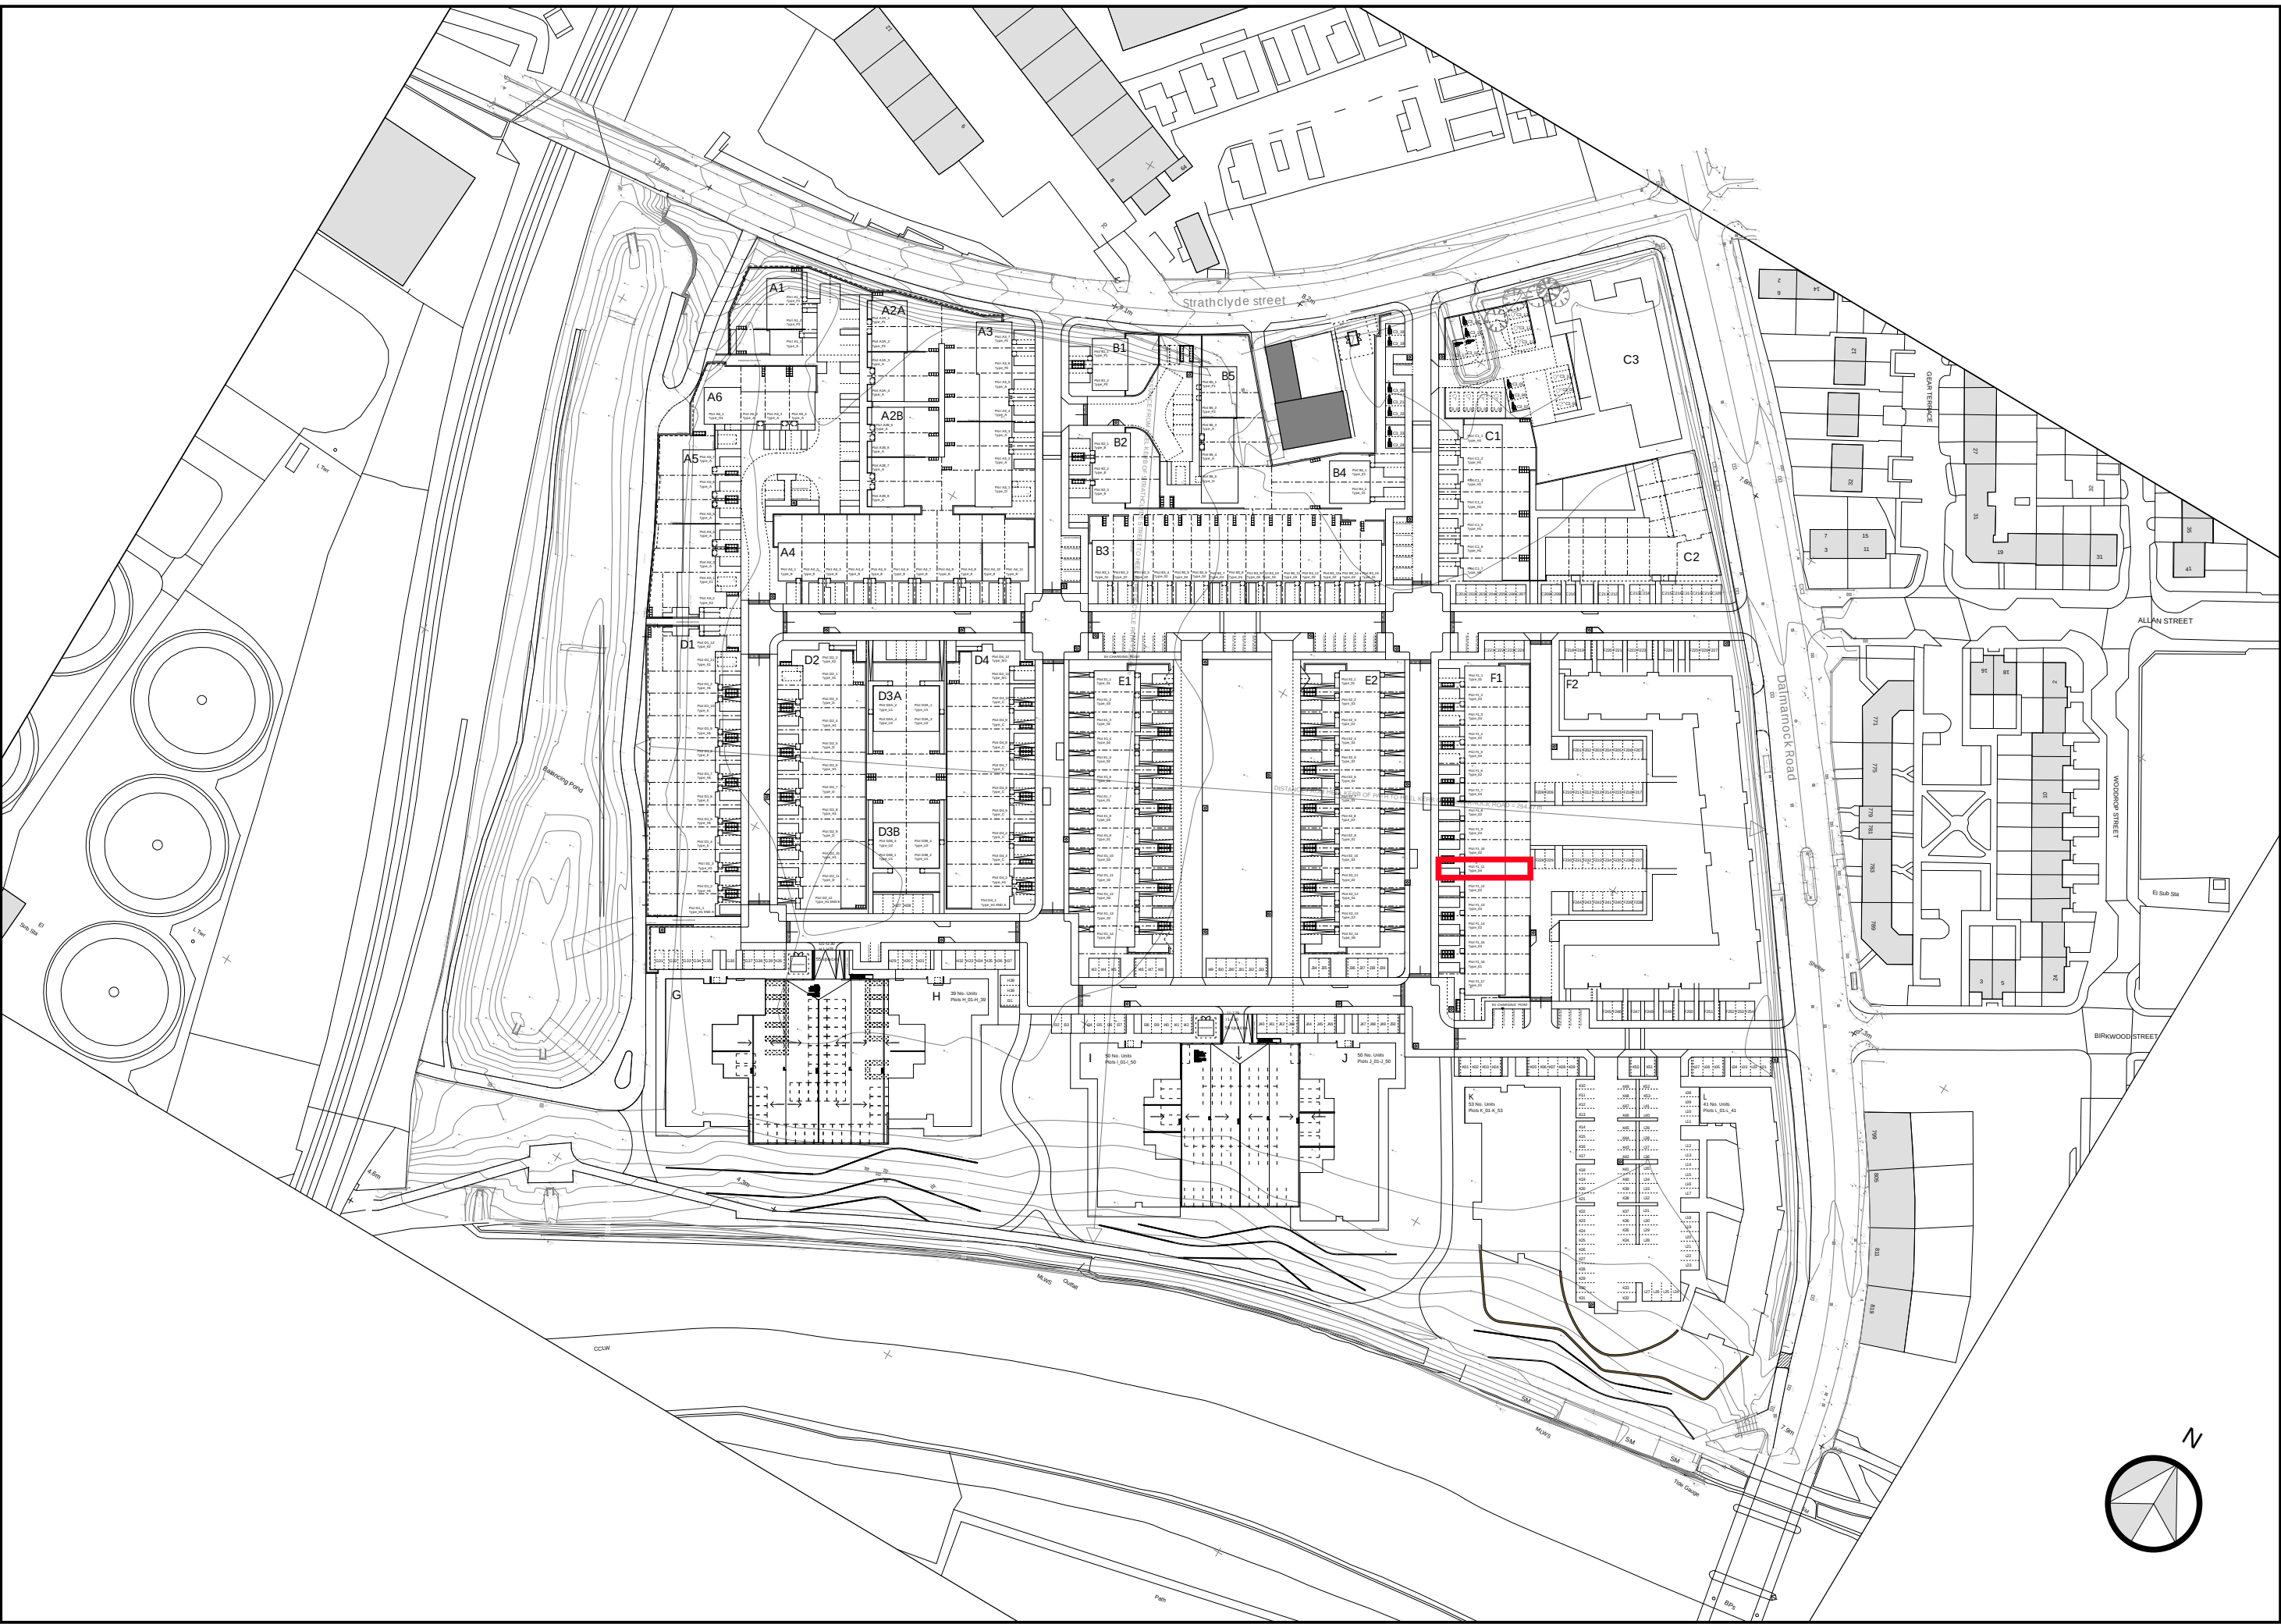

DALMARNOCK RIVERSIDE MASTERPLAN SITE PLAN, NOT TO SCALE

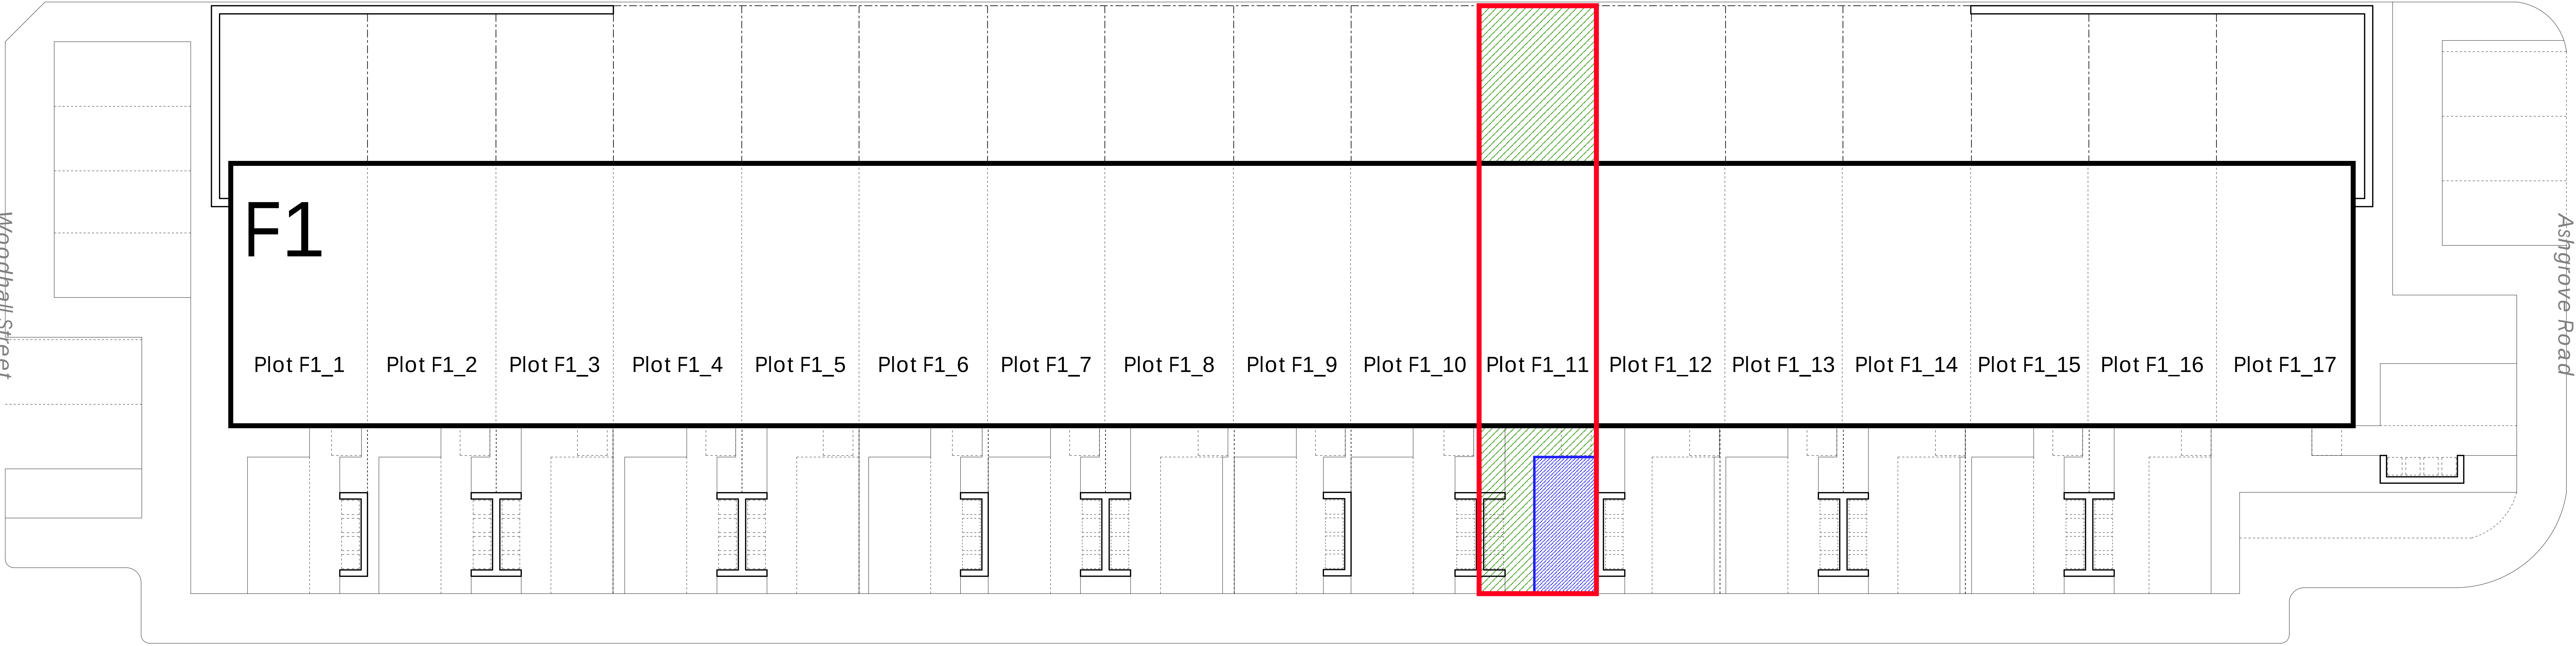

Beechgrove Road

Notes

This drawing is the copyright © property of Hypostyle Designs Ltd - no copying or distribution of this drawing or any part thereof is permitted without prior written permission.

Do not scale from this drawing. All existing dimensions to be checked on site prior to commencement of works or manufacturing of components.

Any discrepancies to be brought to the attention of the architect - if in doubt, ask.

SHE - Safety, Health and Environment Information

1.

2.

3.

Symbol indicates location and ref. no. of residual hazard/risk.

KEY

Plot Title Boundary (Red Line)

Parking Space to Plot (Blue Hatch)

Garden Space to Plot (Green Hatch)

rev.	amendment	by	check	date

HYPOSTYLE

HYPOSTYLE Architects
www.hypostyle.co.uk

Glasgow
T: 0141 204 4441 F: 0141 204 4897
Edinburgh
T: 0131 555 0688 F: 0131 553 4450

49 St. Vincent Crescent G3 8NG
E: glasgow@hypostyle.co.uk
4 Sandport Place EH6 6EU
E: edinburgh@hypostyle.co.uk

client

LINK GROUP

client's ref

project


DALMARNOCK RIVERSIDE

drawing


BLOCK F1
PLOT F1_11 LAYOUT PLAN

scale	1:100
page no	A0
drawn	date
LG	Feb 21
check	date
BY	Feb 21
rev	
job ref	3357
drawing number	AL(2)F1_290

PLOT F1_11 LAYOUT PLAN
1:100
0 2 4 6 8 10m

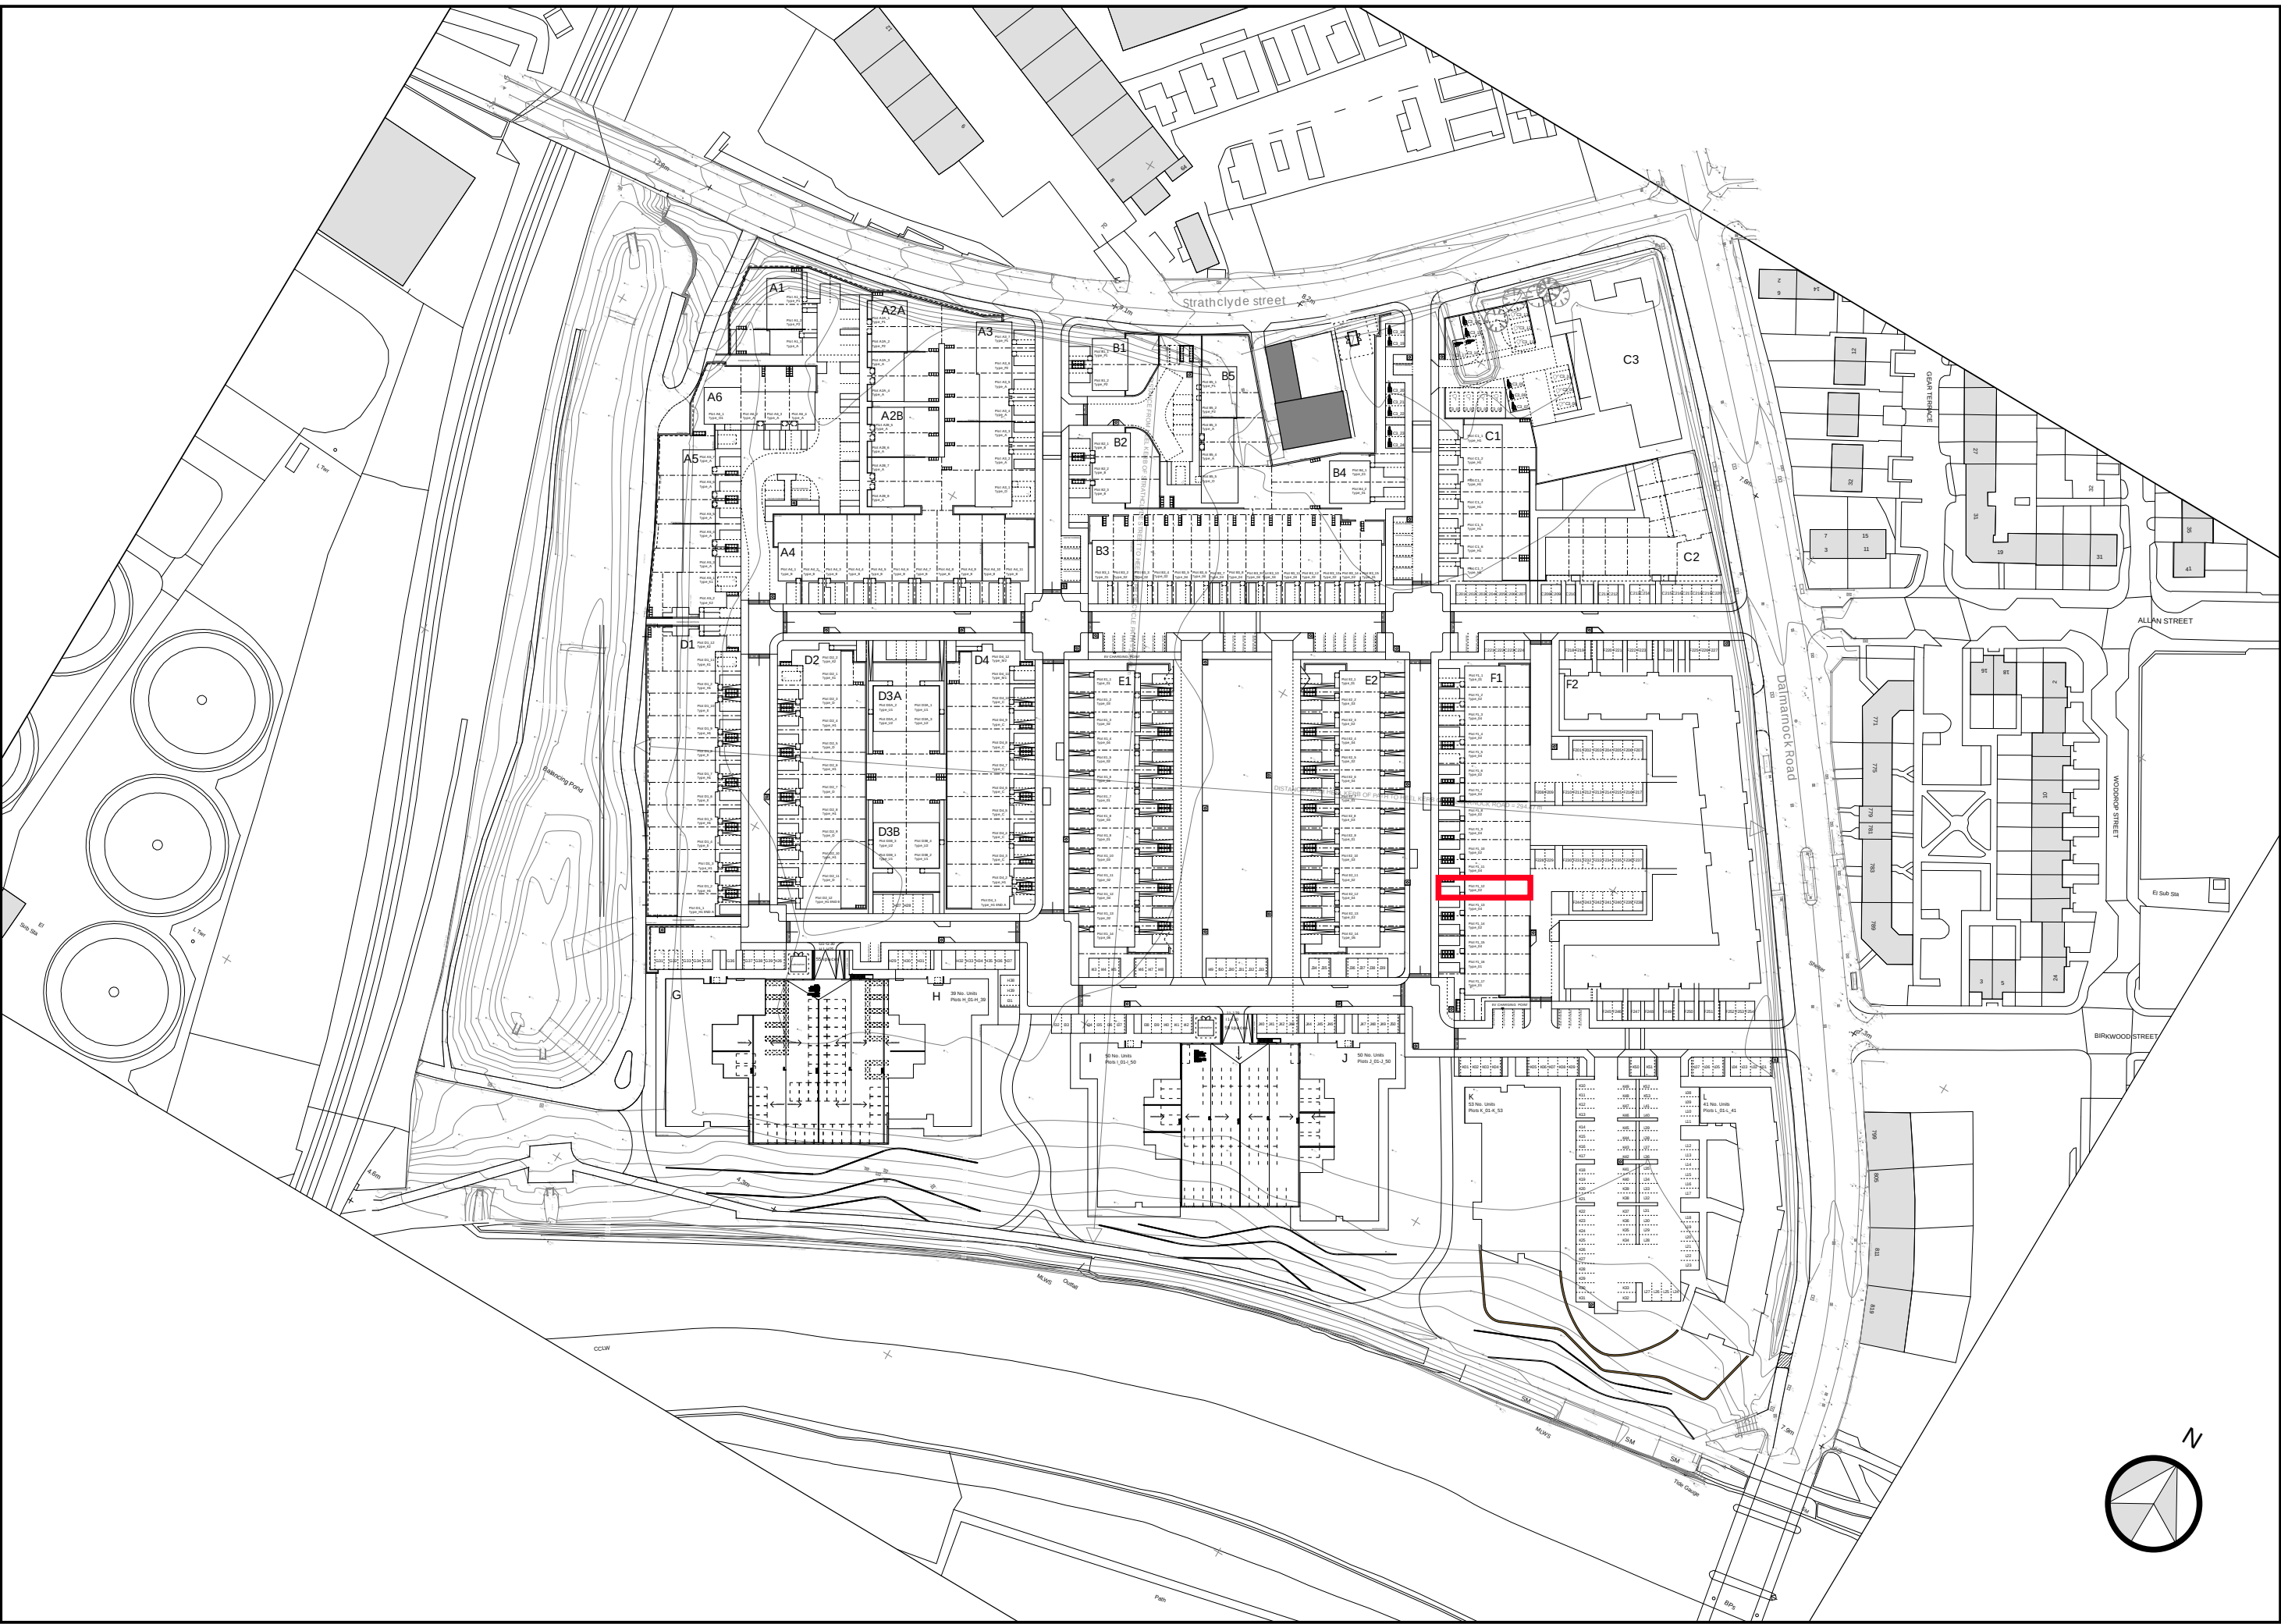

DALMARNOCK RIVERSIDE MASTERPLAN SITE PLAN, NOT TO SCALE

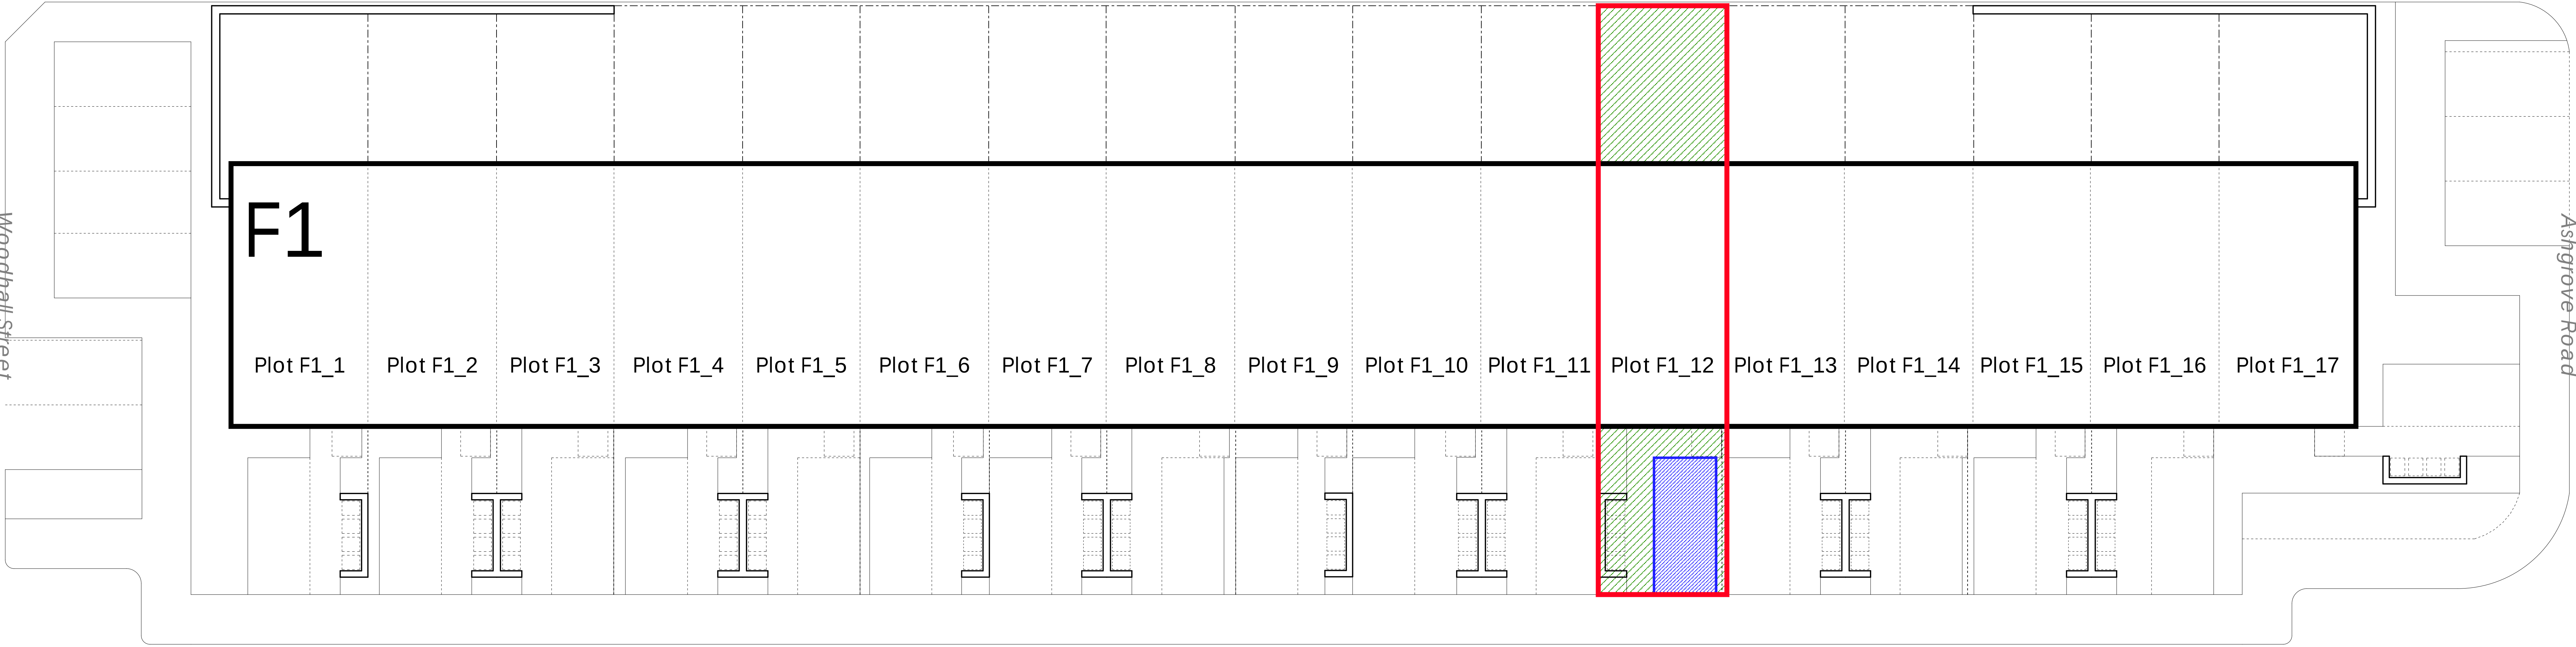

Beechgrove Road

Notes

This drawing is the copyright © property of Hypostyle Designs Ltd - no copying or distribution of this drawing or any part thereof is permitted without prior written permission.

Do not scale from this drawing. All existing dimensions to be checked on site prior to commencement of works or manufacturing of components.

Any discrepancies to be brought to the attention of the architect - if in doubt, ask.

SHE - Safety, Health and Environment Information

1.

2.

3.

Symbol indicates location and ref. no. of residual hazard risk.

KEY

Plot Title Boundary (Red Line)

Parking Space to Plot (Blue Hatch)

Garden Space to Plot (Green Hatch)

rev.	amendment	by	check	date

HYPOSTYLE

HYPOSTYLE Architects
www.hypostyle.co.uk

Glasgow
T: 0141 204 4441 F: 0141 204 4897
Edinburgh
T: 0131 555 0688 F: 0131 553 4450

49 St. Vincent Crescent G3 8NG
E: glasgow@hypostyle.co.uk
4 Sandport Place EH6 6EU
E: edinburgh@hypostyle.co.uk

client

LINK GROUP

client's ref

project

DALMARNOCK RIVERSIDE

drawing

BLOCK F1
PLOT F1_12 LAYOUT PLAN


scale 1:100	drawn date	LG Feb 21	check date	BY Feb 21
page size A0	drawn date	LG Feb 21	check date	BY Feb 21
job ref	drawing number	3357	AL(2)F1_291	rev

0 2 4 6 8 10m


1:100

PLOT F1_12 LAYOUT PLAN

0 2 4 6 8 10m

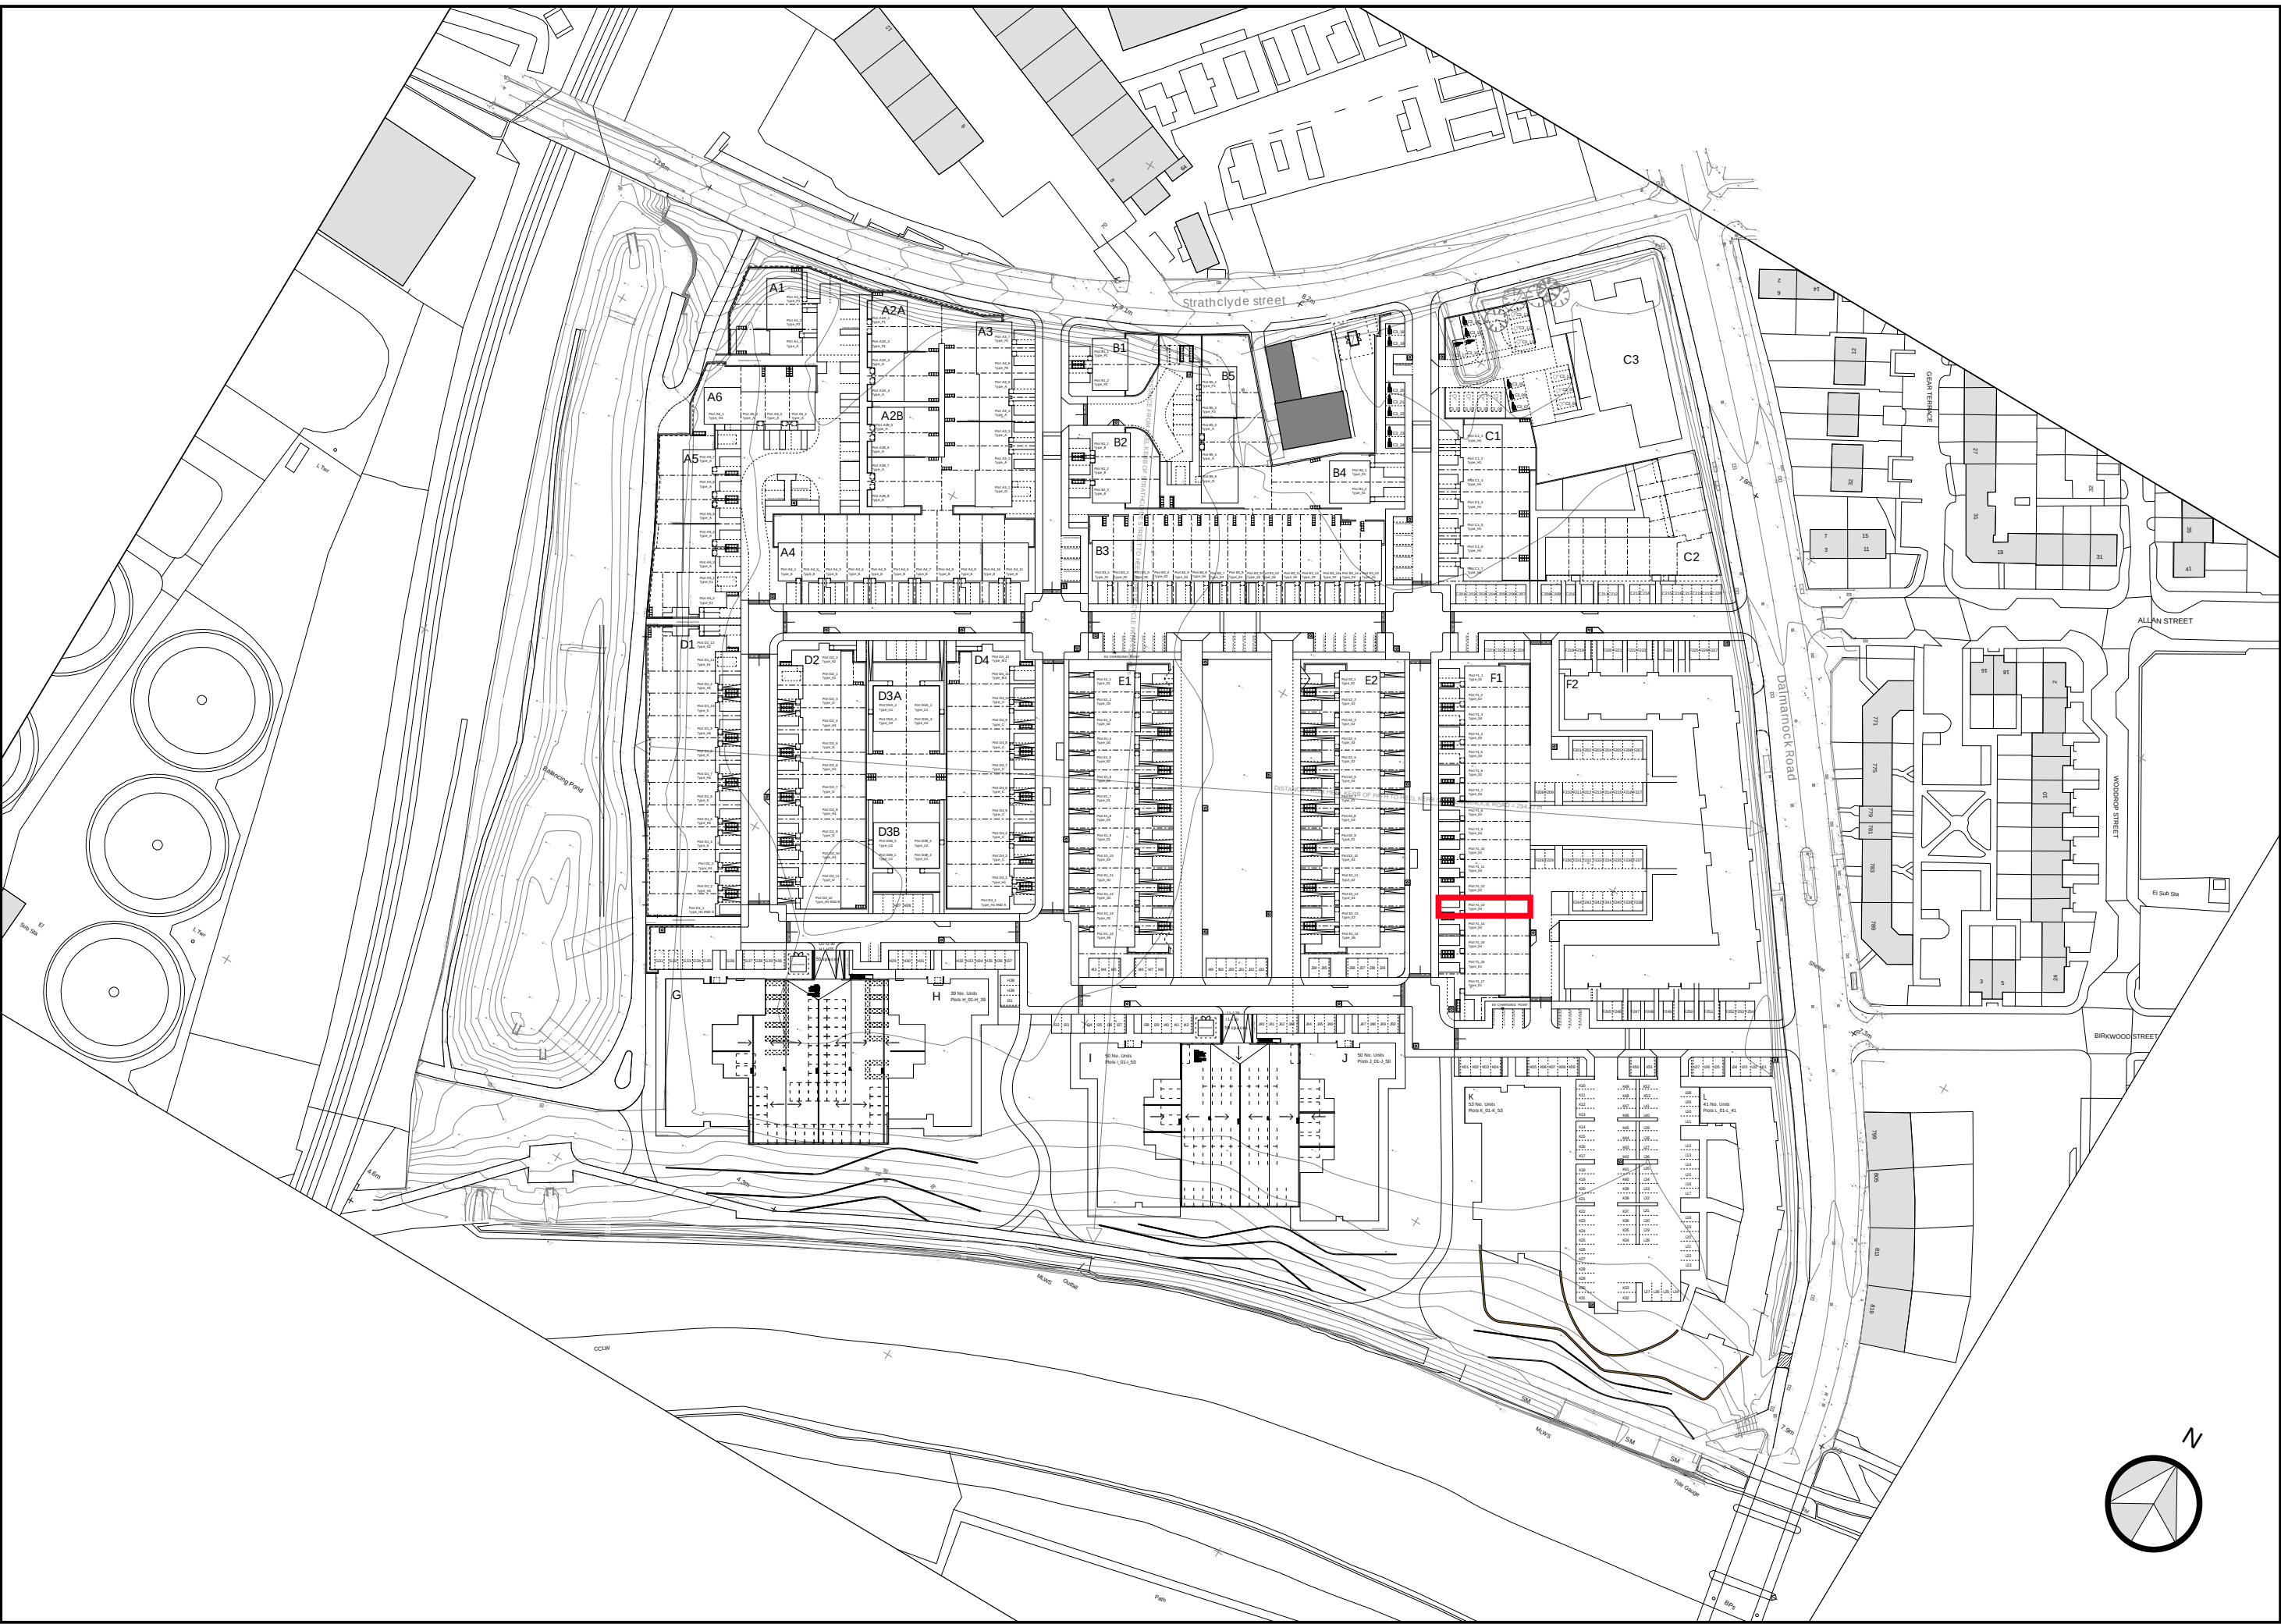

DALMARNOCK RIVERSIDE MASTERPLAN SITE PLAN, NOT TO SCALE

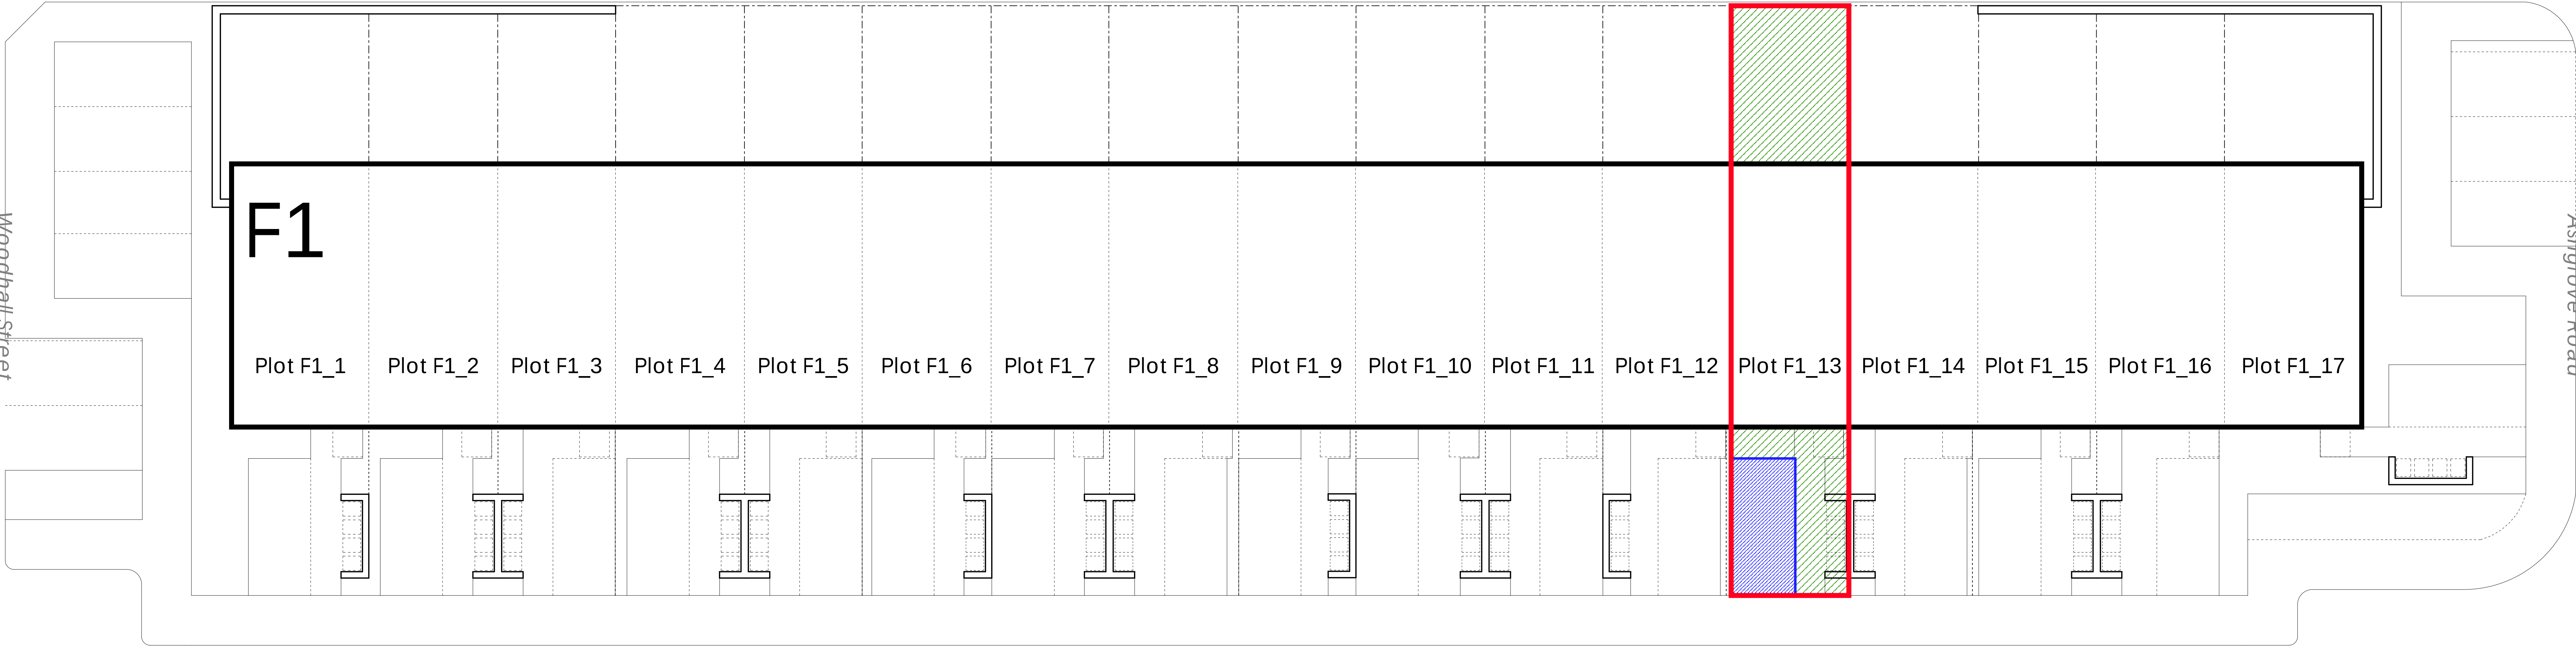

Beechgrove Road

Notes

This drawing is the copyright © property of Hypostyle Designs Ltd - no copying or distribution of this drawing or any part thereof is permitted without prior written permission.

Do not scale from this drawing. All existing dimensions to be checked on site prior to commencement of works or manufacturing of components.

Any discrepancies to be brought to the attention of the architect - if in doubt, ask.

SHE - Safety, Health and Environment Information

1.

2.

3.

Symbol indicates location and ref. no. of residual hazard/risk.

KEY

Plot Title Boundary (Red Line)

Parking Space to Plot (Blue Hatch)

Garden Space to Plot (Green Hatch)

rev.	amendment	by	check	date

HYPOSTYLE

HYPOSTYLE Architects
www.hypostyle.co.uk

Glasgow
T: 0141 204 4441 F: 0141 204 4897
Edinburgh
T: 0131 555 0688 F: 0131 553 4450

49 St. Vincent Crescent G3 8NG
E: glasgow@hypostyle.co.uk
4 Sandport Place EH6 6EU
E: edinburgh@hypostyle.co.uk

client

LINK GROUP

client's ref



project


DALMARNOCK RIVERSIDE

drawing


BLOCK F1
PLOT F1_13 LAYOUT PLAN

scale 1:100	drawn date	LG Feb 21	check date	BY Feb 21	rev
3357	3357	AL(2)F1_292			

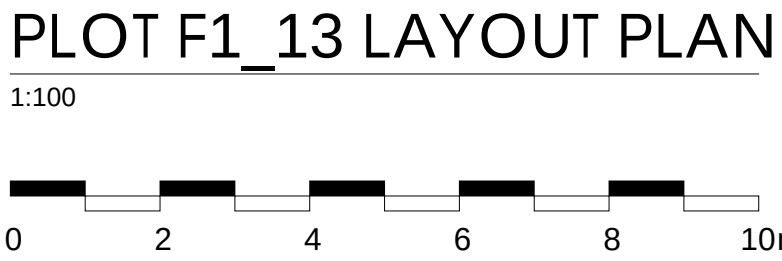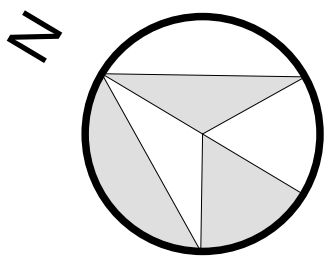

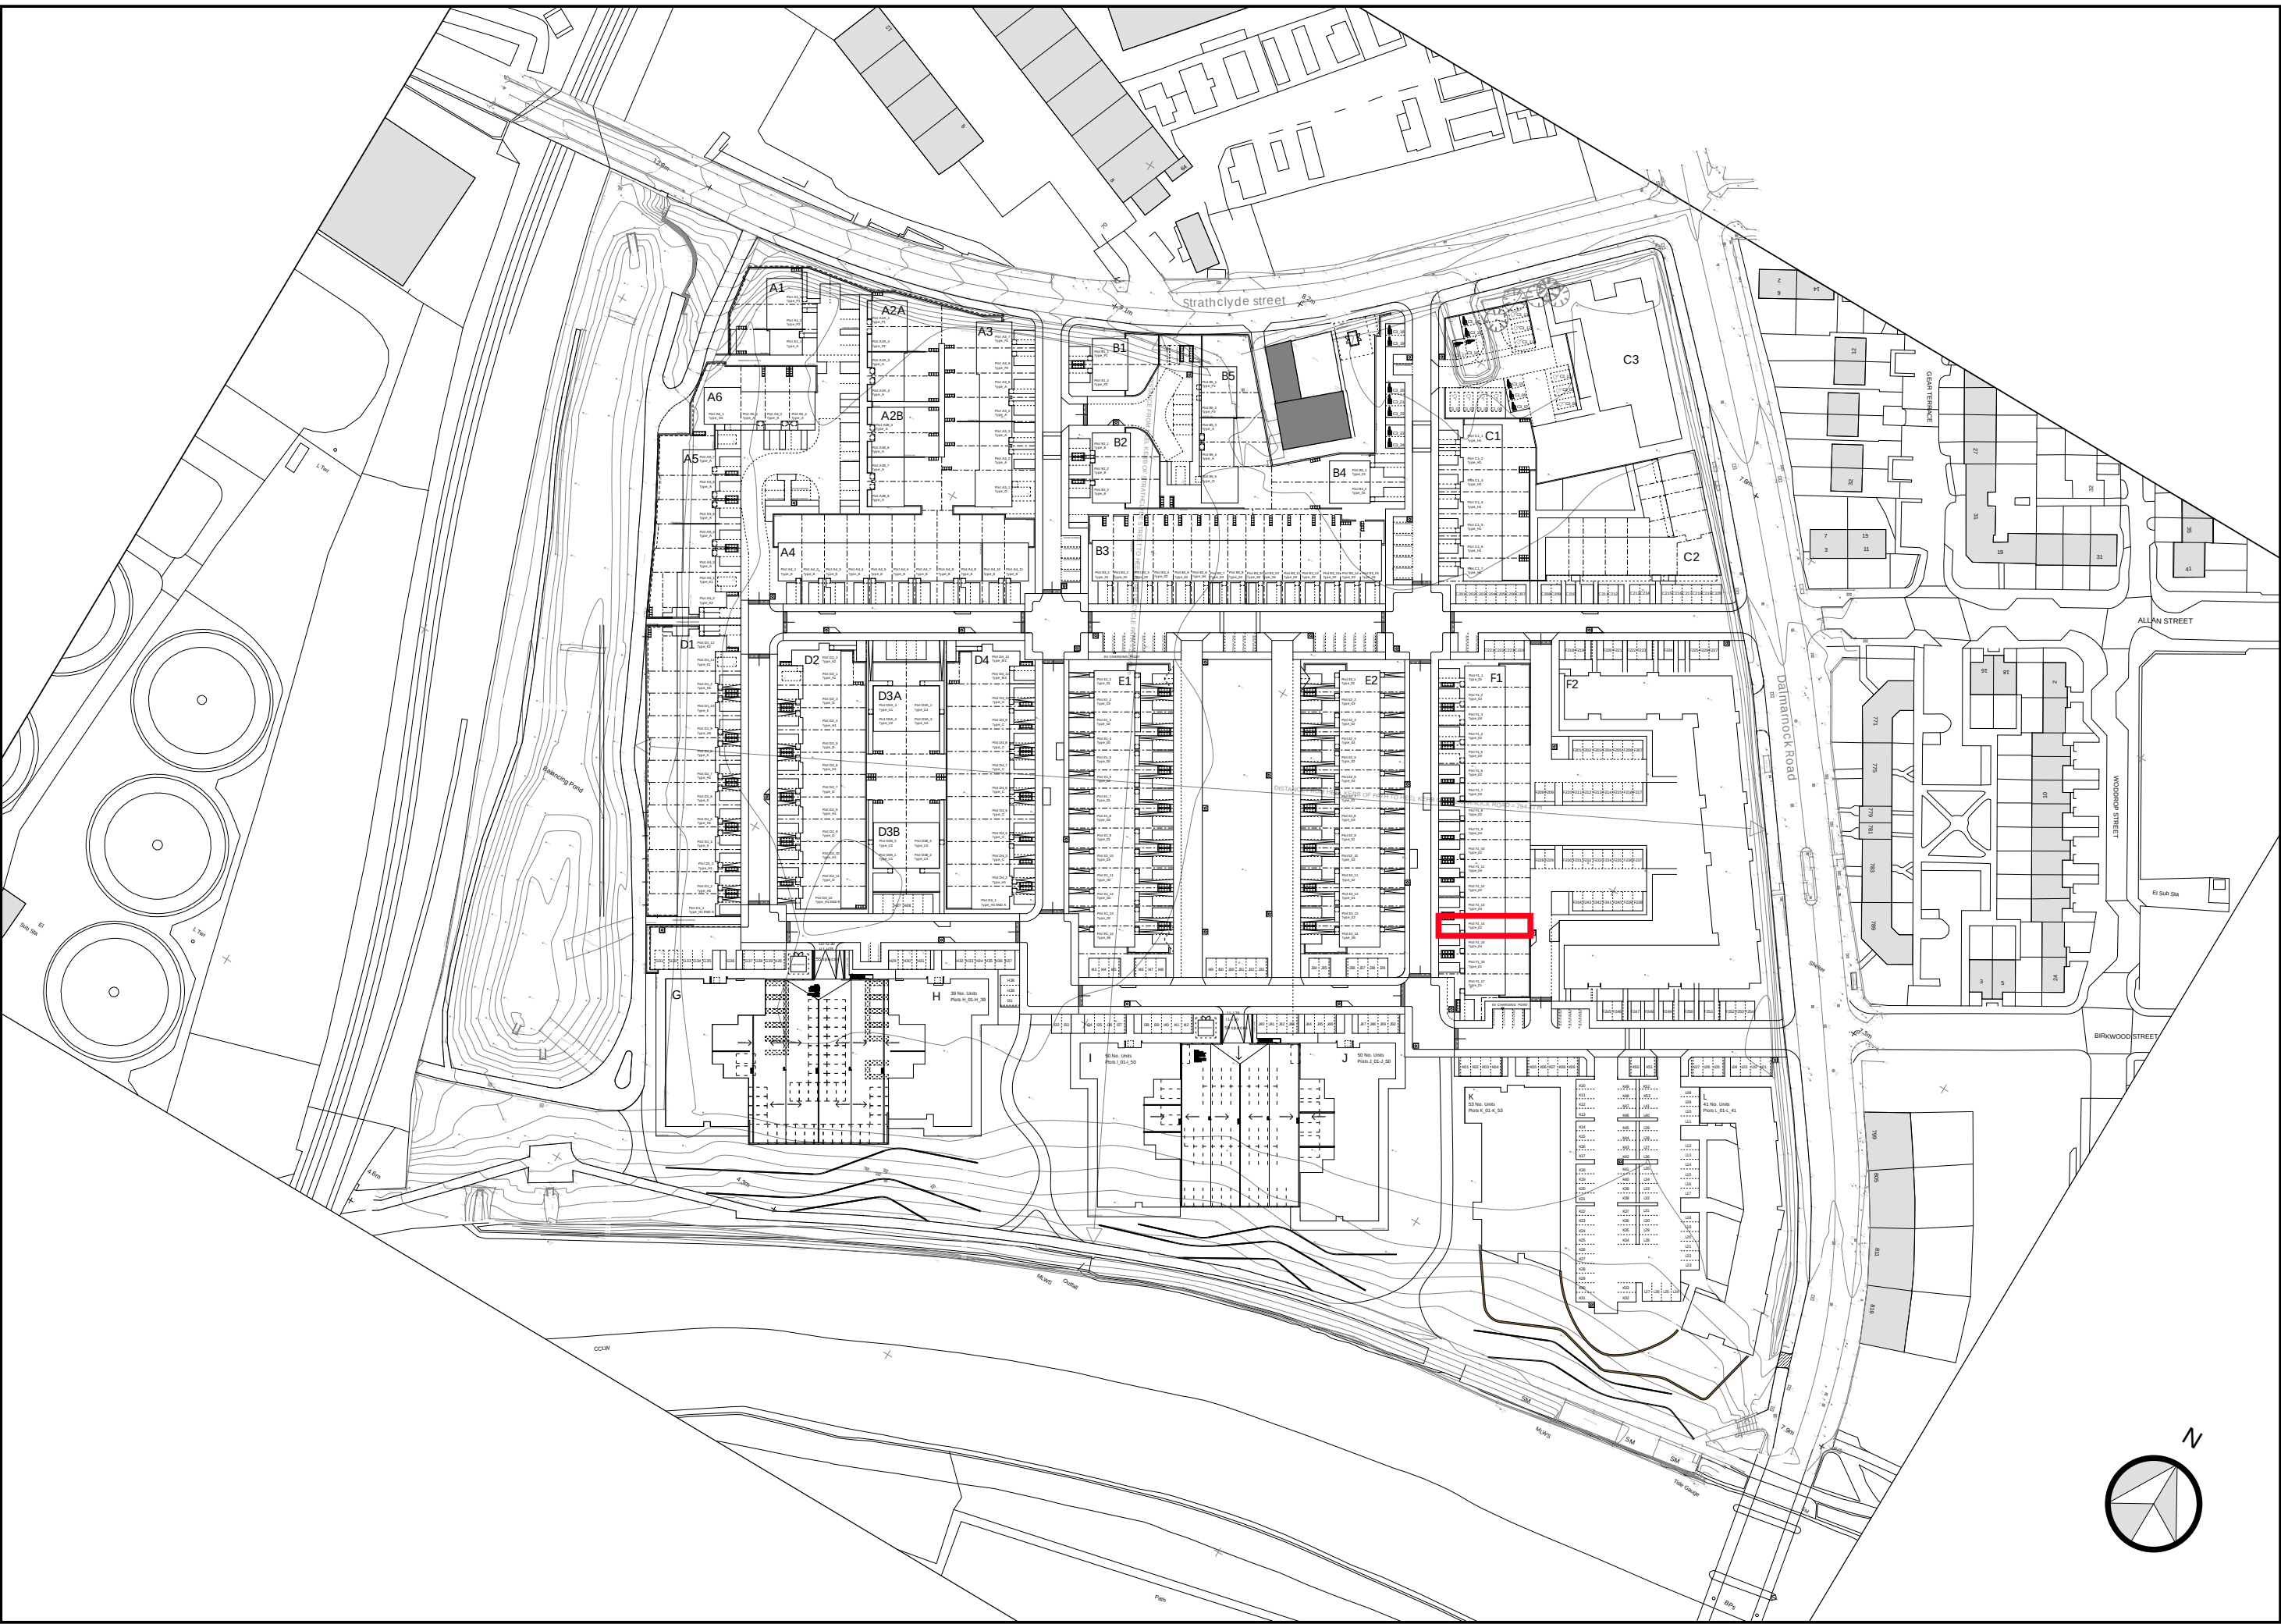

DALMARNOCK RIVERSIDE MASTERPLAN SITE PLAN, NOT TO SCALE

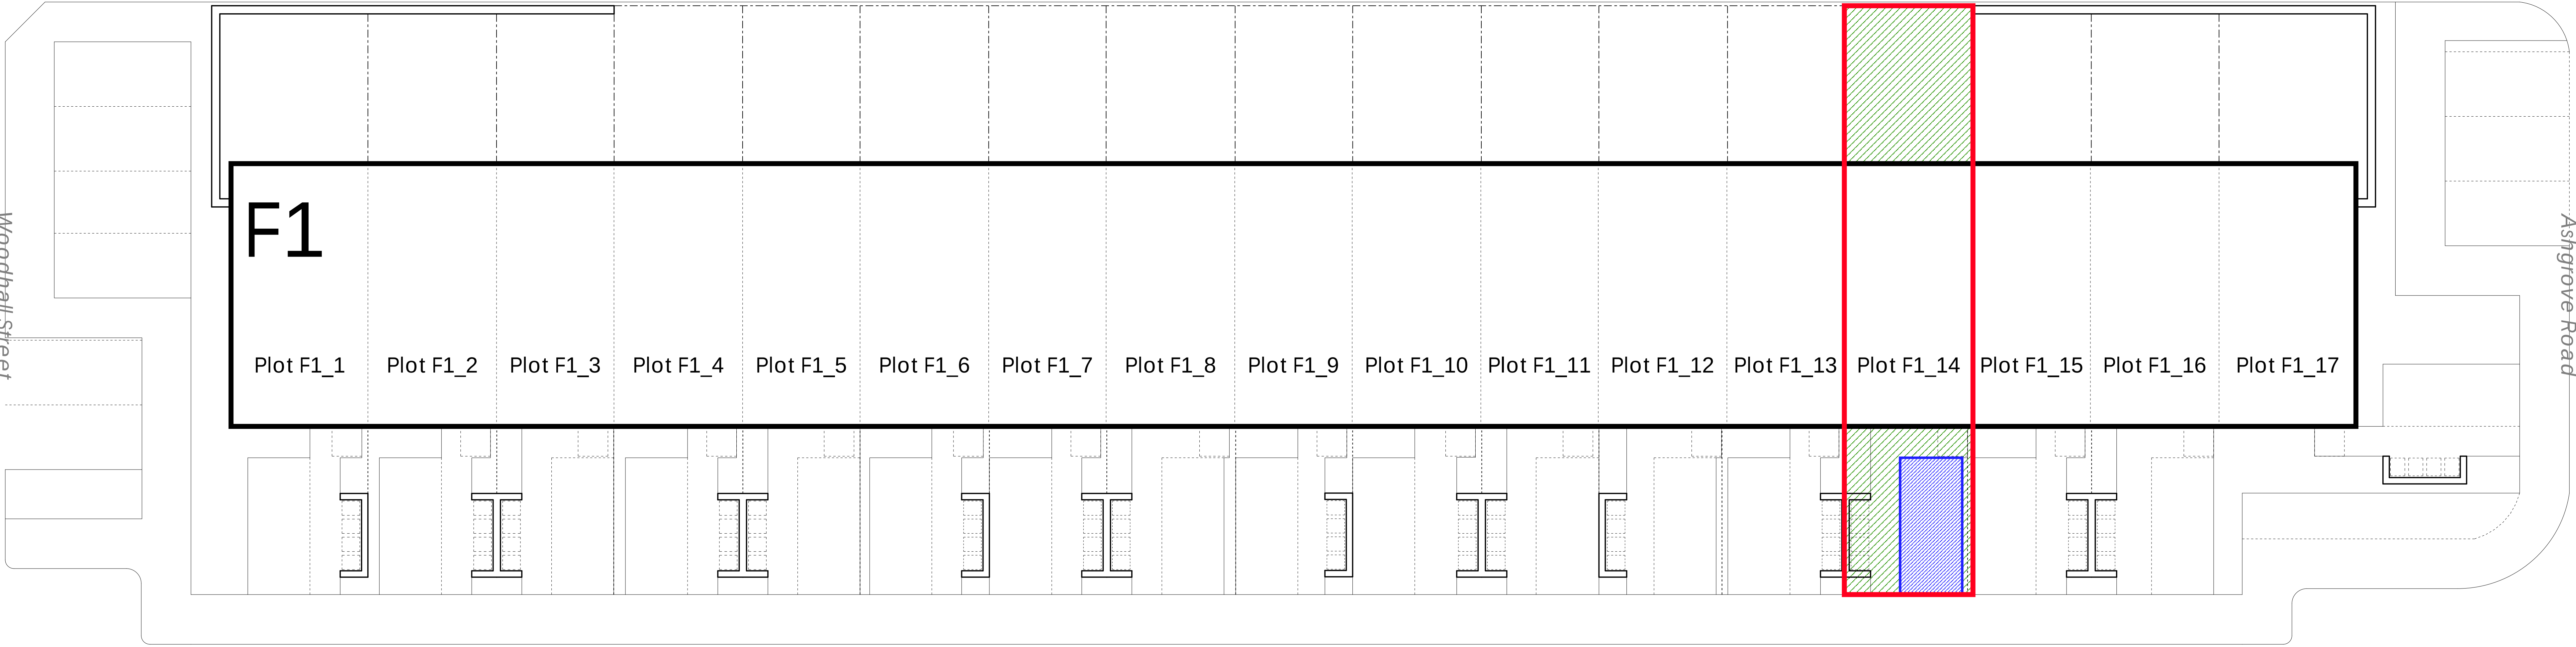

Beechgrove Road

Notes

This drawing is the copyright © property of Hypostyle Designs Ltd - no copying or distribution of this drawing or any part thereof is permitted without prior written permission.

Do not scale from this drawing. All existing dimensions to be checked on site prior to commencement of works or manufacturing of components.

Any discrepancies to be brought to the attention of the architect - if in doubt, ask.

SHE - Safety, Health and Environment Information

1.

2.

3.

Symbol indicates location and ref. no. of residual hazard/risk.

KEY

Plot Title Boundary (Red Line)

Parking Space to Plot (Blue Hatch)

Garden Space to Plot (Green Hatch)

rev.	amendment	by	check	date

HYPOSTYLE

HYPOSTYLE Architects
www.hypostyle.co.uk

Glasgow
T: 0141 204 4441 F: 0141 204 4897
Edinburgh
T: 0131 555 0688 F: 0131 553 4450

49 St. Vincent Crescent G3 8NG
E: glasgow@hypostyle.co.uk
4 Sandport Place EH6 6EU
E: edinburgh@hypostyle.co.uk

client

LINK GROUP

client's ref


project

DALMARNOCK RIVERSIDE


drawing

BLOCK F1
PLOT F1_14 LAYOUT PLAN

scale	1:100
page size	A0
drawn	date
LG	Feb 21
check	date
BY	Feb 21
job ref	3357
drawing number	AL(2)F1_293
rev	—

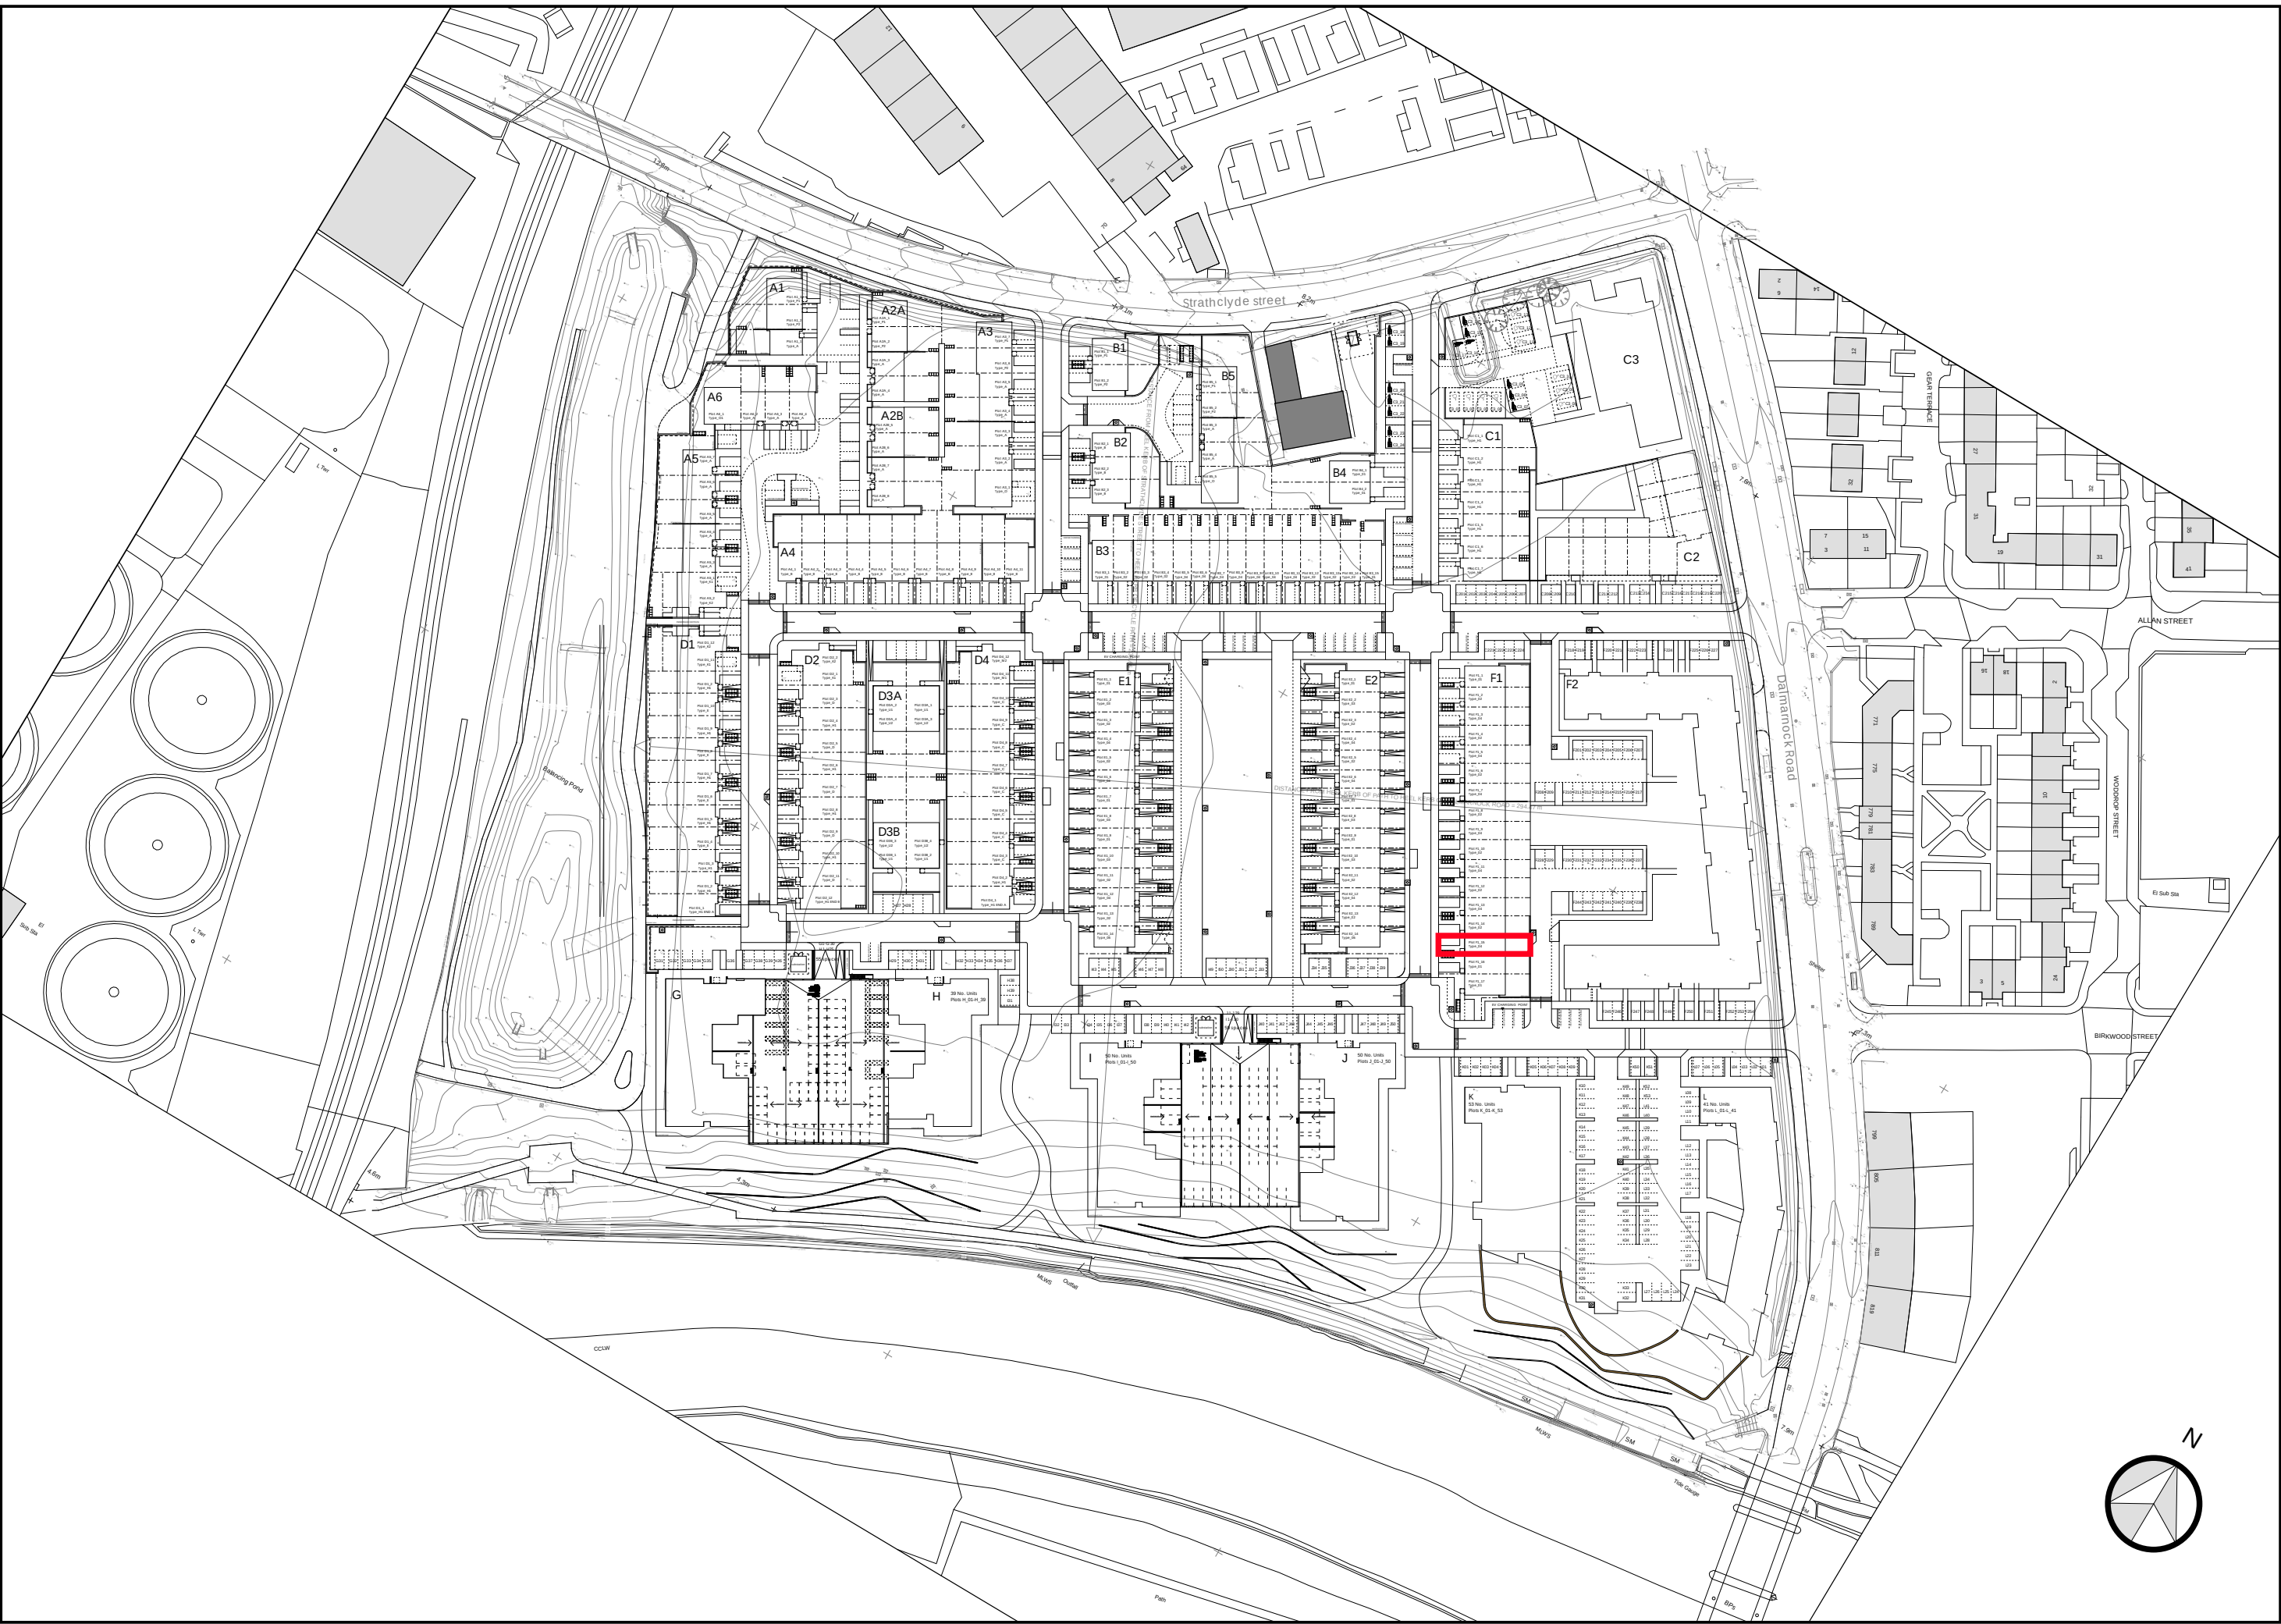

DALMARNOCK RIVERSIDE MASTERPLAN SITE PLAN, NOT TO SCALE

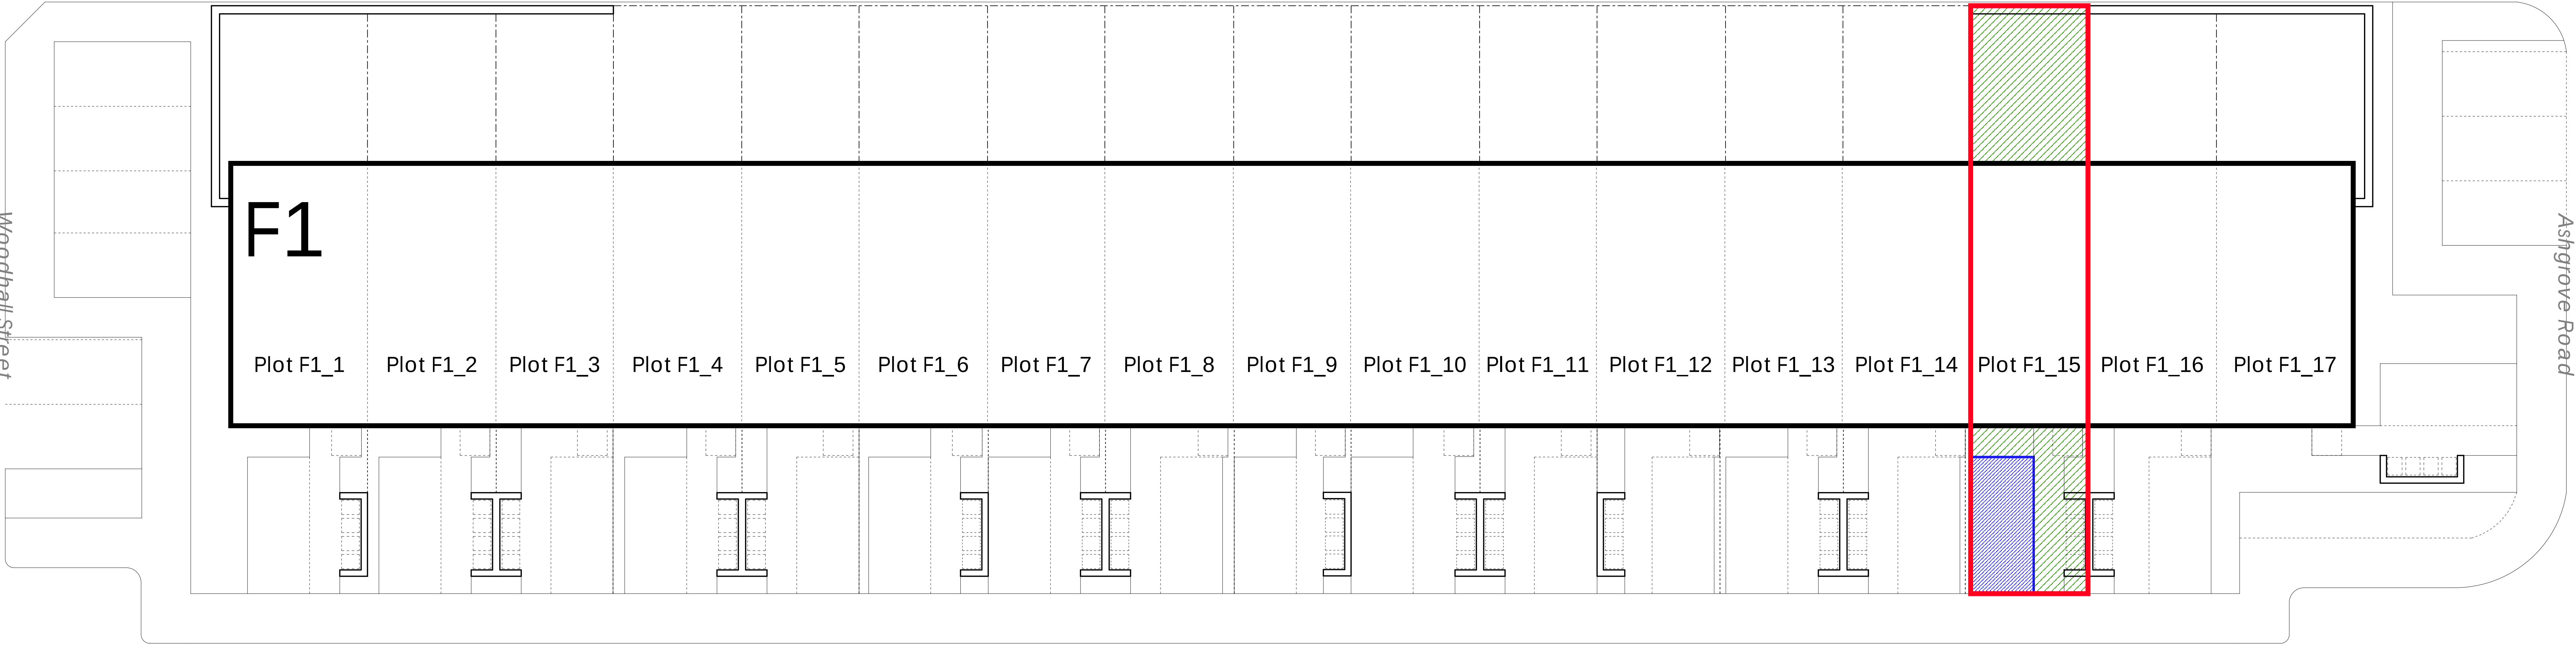

Beechgrove Road

Notes

This drawing is the copyright © property of Hypostyle Designs Ltd - no copying or distribution of this drawing or any part thereof is permitted without prior written permission.

Do not scale from this drawing. All existing dimensions to be checked on site prior to commencement of works or manufacturing of components.

Any discrepancies to be brought to the attention of the architect - if in doubt, ask.

SHE - Safety, Health and Environment Information

1.

2.

3.

Symbol indicates location and ref. no. of residual hazard risk.

KEY

Plot Title Boundary (Red Line)

Parking Space to Plot (Blue Hatch)

Garden Space to Plot (Green Hatch)

rev.	amendment	by	check	date

HYPOSTYLE

HYPOSTYLE Architects
www.hypostyle.co.uk

Glasgow
T: 0141 204 4441 F: 0141 204 4897
Edinburgh
T: 0131 555 0688 F: 0131 553 4450

49 St. Vincent Crescent G3 8NG
E: glasgow@hypostyle.co.uk
4 Sandport Place EH6 6EU
E: edinburgh@hypostyle.co.uk

client

LINK GROUP

client's ref


project

DALMARNOCK RIVERSIDE


drawing

BLOCK F1
PLOT F1_15 LAYOUT PLAN

scale	1:100
page size A0	drawn date 15 Feb 21
job ref	drawing number
3357	AL(2)F1_294

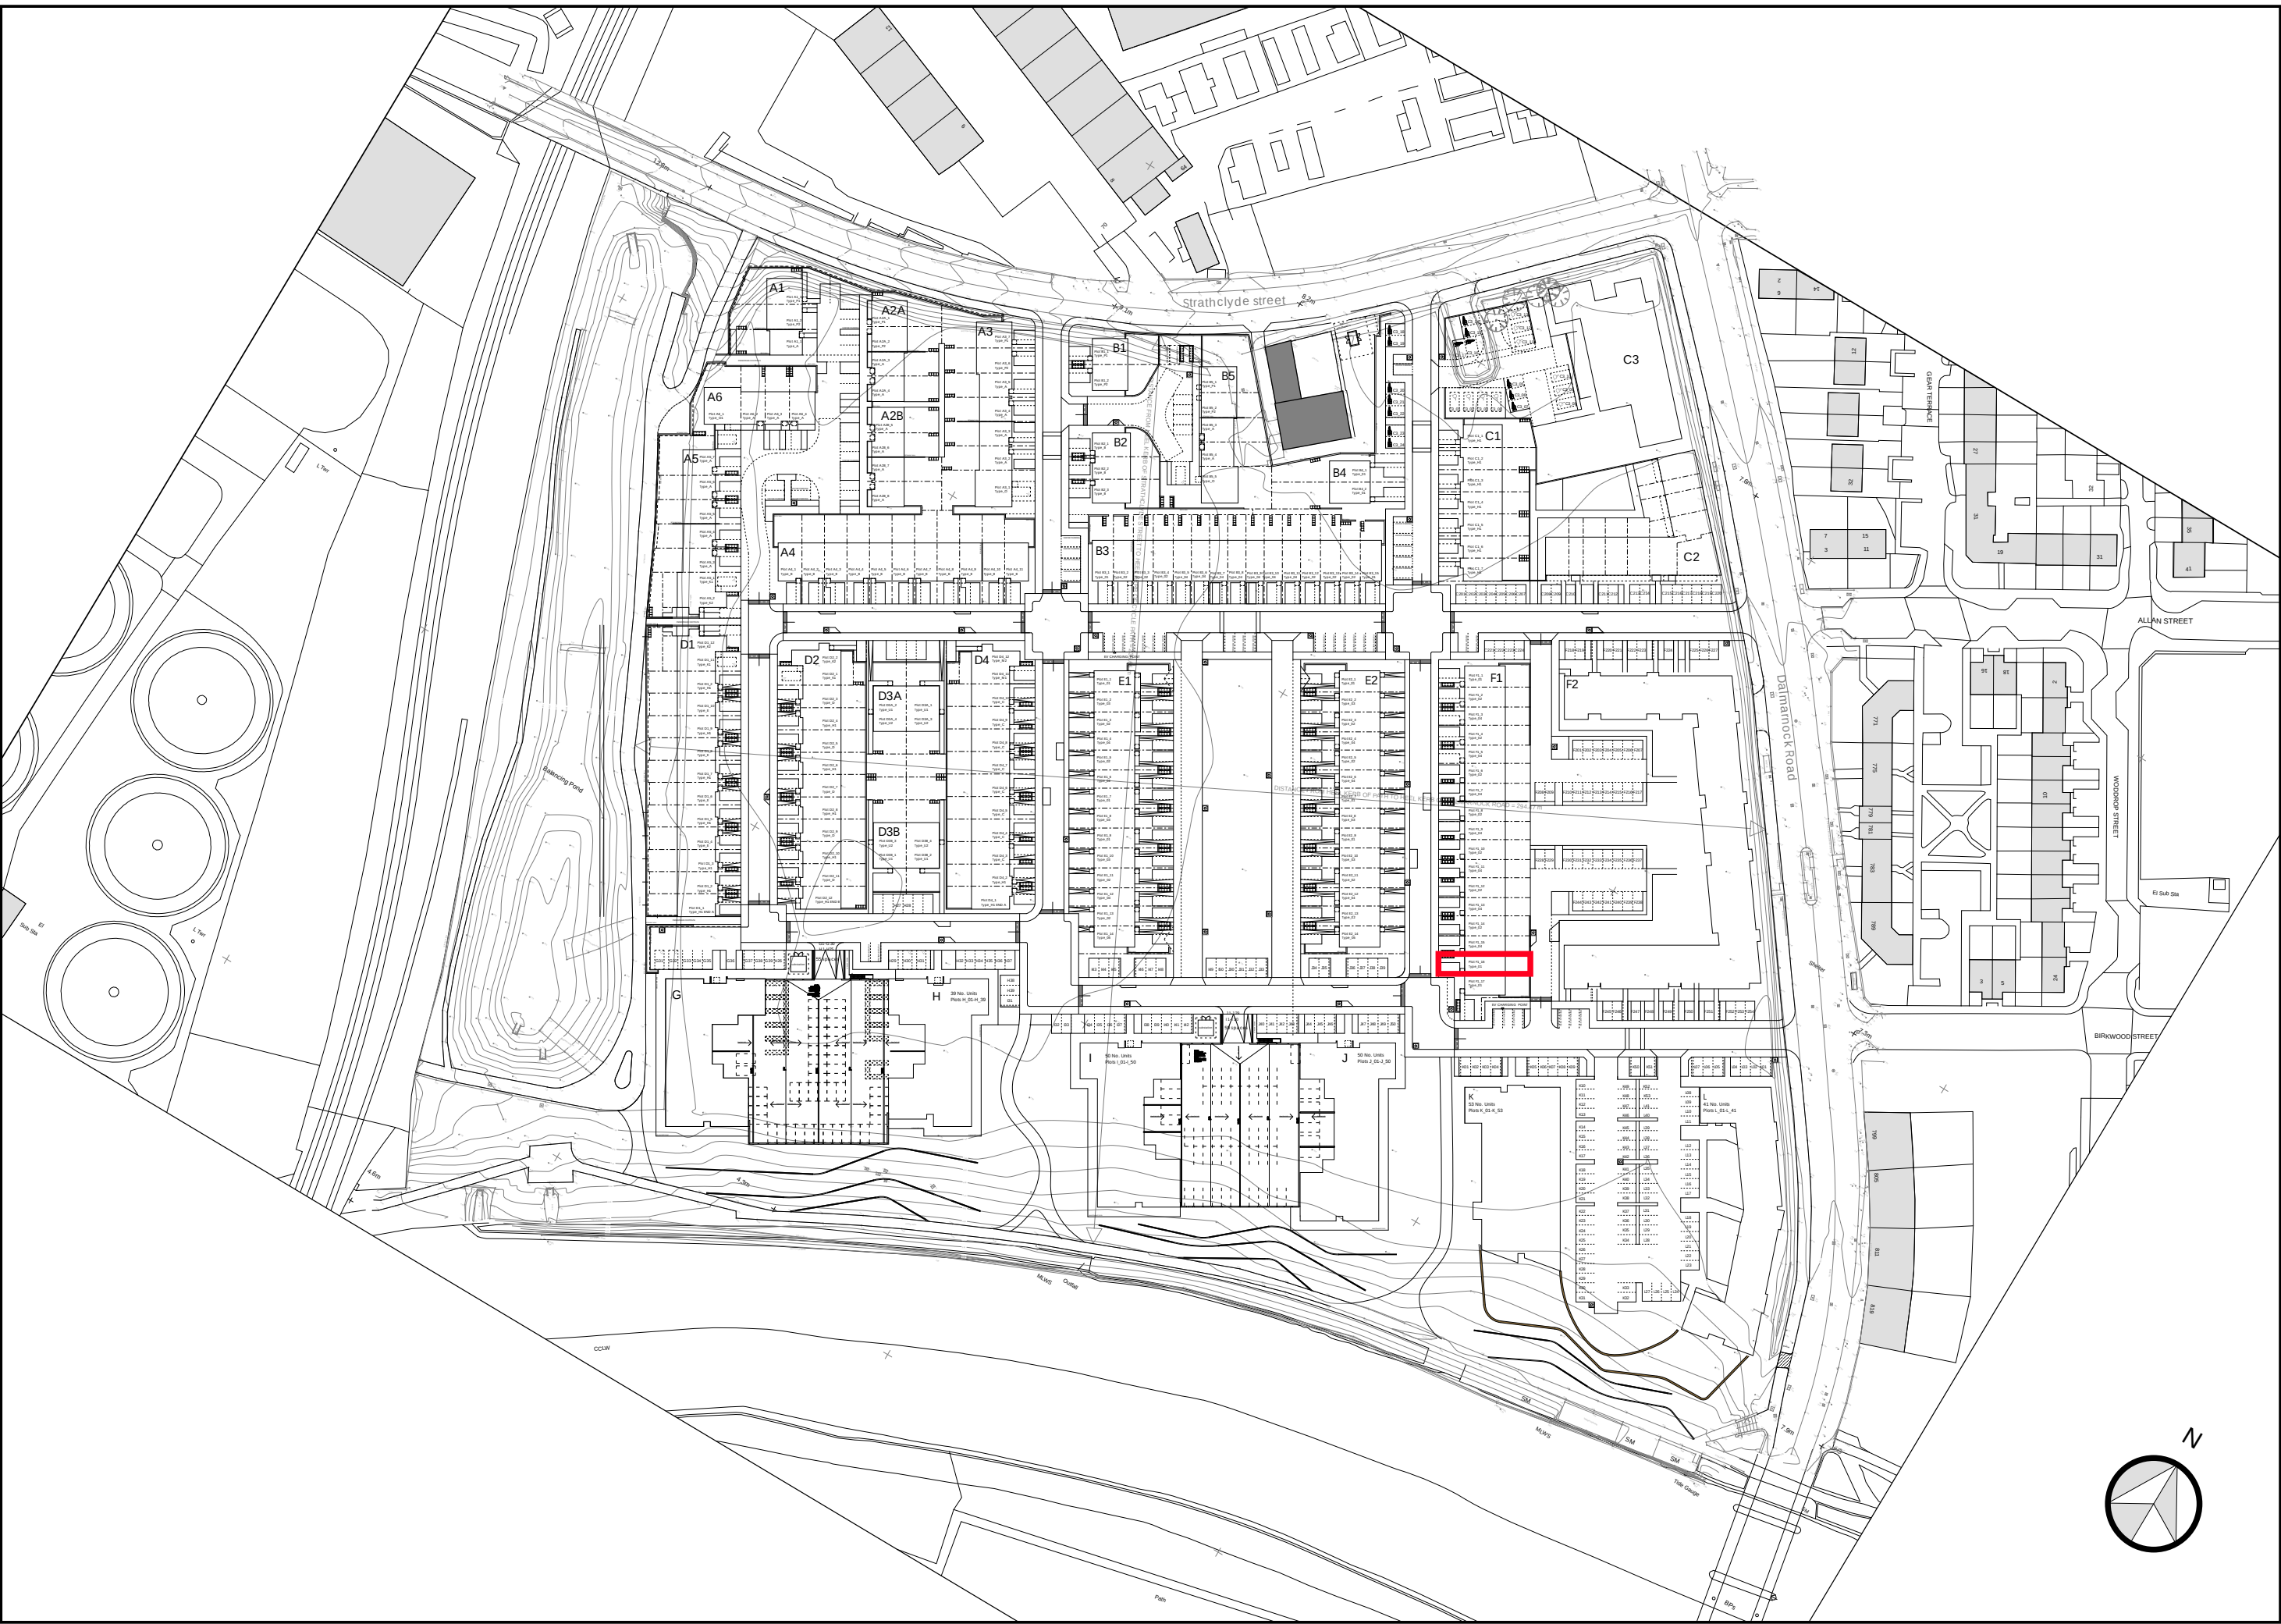

DALMARNOCK RIVERSIDE MASTERPLAN SITE PLAN, NOT TO SCALE

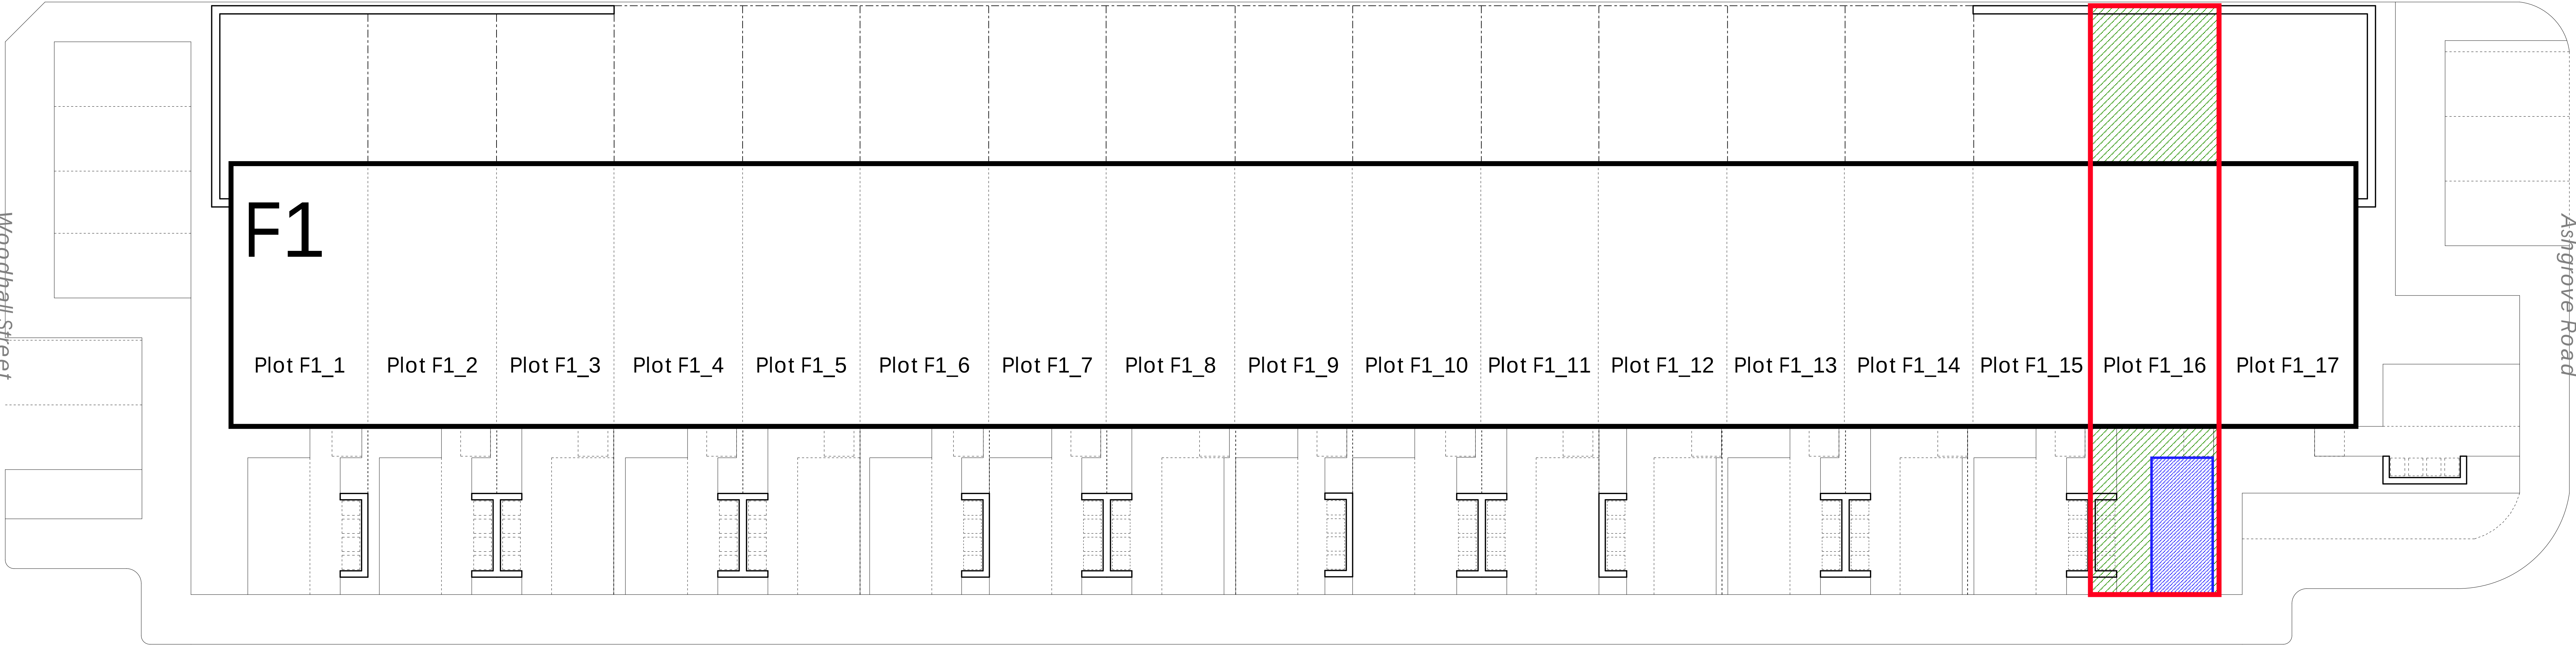

Beechgrove Road

Notes

This drawing is the copyright © property of Hypostyle Designs Ltd - no copying or distribution of this drawing or any part thereof is permitted without prior written permission.

Do not scale from this drawing. All existing dimensions to be checked on site prior to commencement of works or manufacturing of components.

Any discrepancies to be brought to the attention of the architect - if in doubt, ask.

SHE - Safety, Health and Environment Information

1.

2.

3.

Symbol indicates location and ref. no. of residual hazard risk.

KEY

Plot Title Boundary (Red Line)

Parking Space to Plot (Blue Hatch)

Garden Space to Plot (Green Hatch)

rev.	amendment	by	check	date

HYPOSTYLE

HYPOSTYLE Architects
www.hypostyle.co.uk

Glasgow
T: 0141 204 4441 F: 0141 204 4897
Edinburgh
T: 0131 555 0688 F: 0131 553 4450

49 St. Vincent Crescent G3 8NG
E: glasgow@hypostyle.co.uk
4 Sandport Place EH6 6EU
E: edinburgh@hypostyle.co.uk

client

LINK GROUP

client's ref

project

DALMARNOCK RIVERSIDE

drawing


BLOCK F1
PLOT F1_16 LAYOUT PLAN

scale	1:100
page size	A0
drawn	date
LG	Feb 21
check	date
BY	Feb 21
job ref	3357
drawing number	AL(2)F1_295
rev	—


The Development registered under title GLA205819 and plots F1/1 to F1/17 within have been DPA approved by:

Craig McFadden - 26 February 2021

Craig McFadden (DPA Officer)

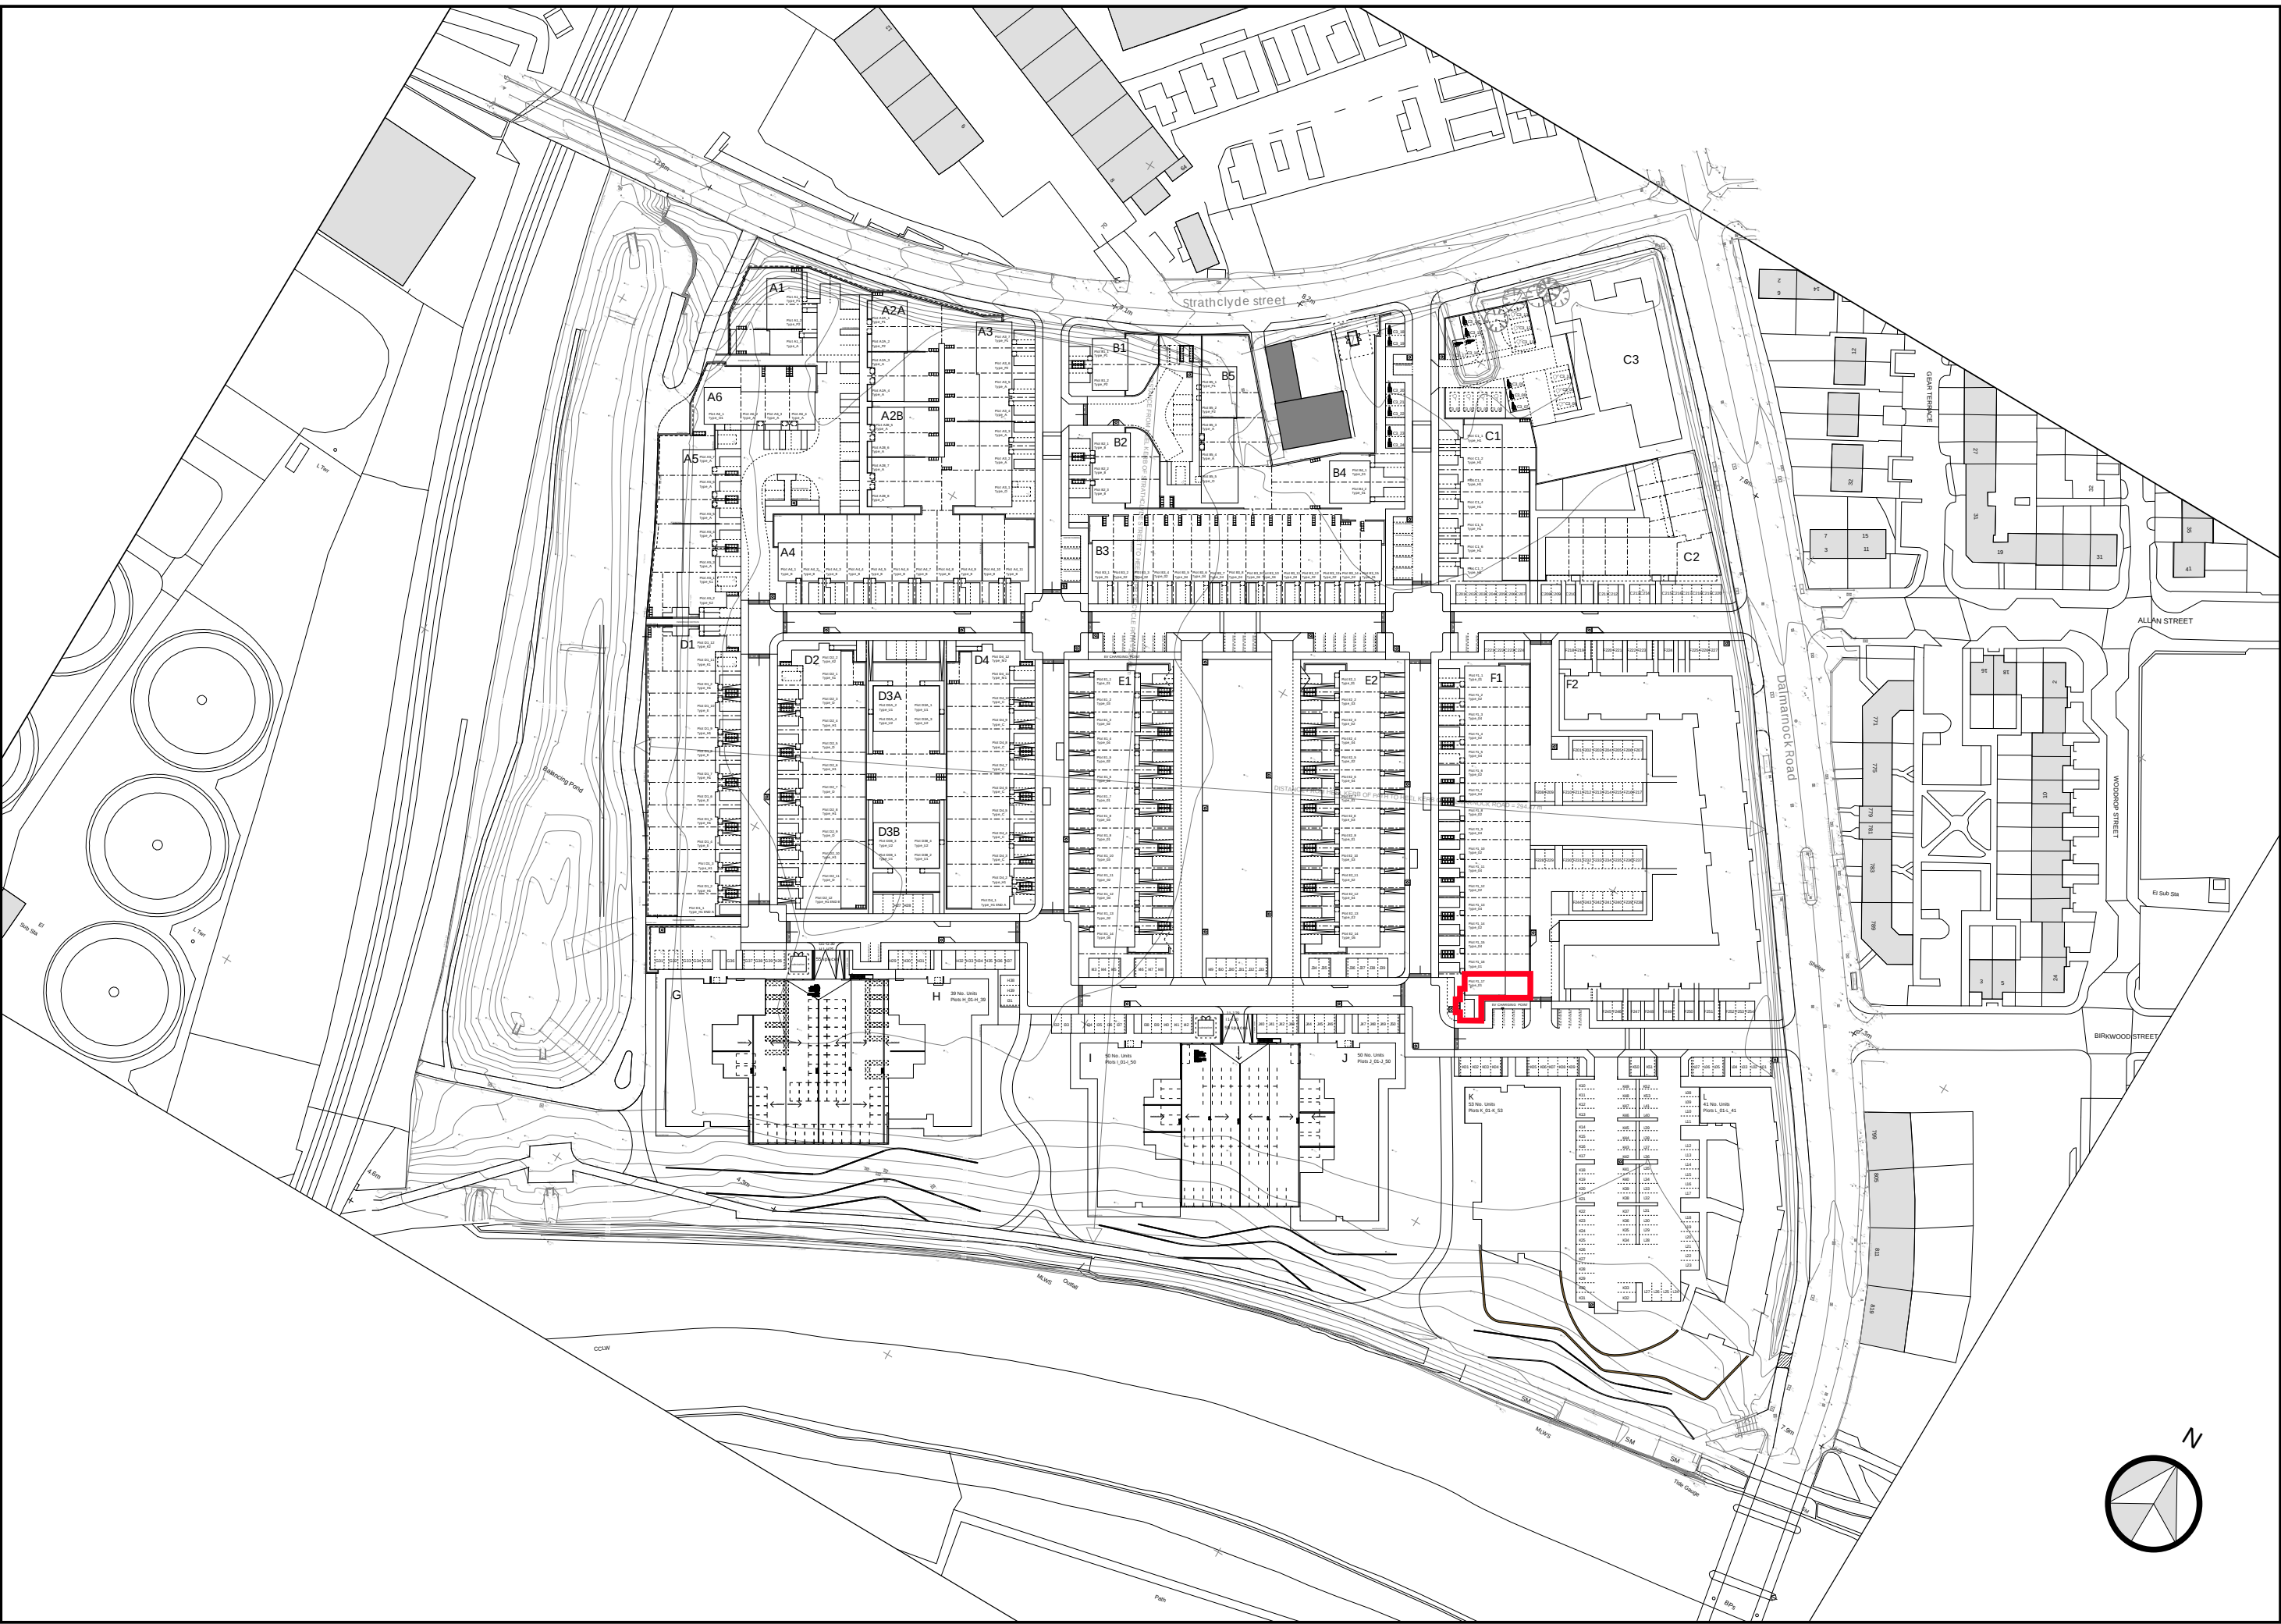

DALMARNOCK RIVERSIDE MASTERPLAN SITE PLAN, NOT TO SCALE

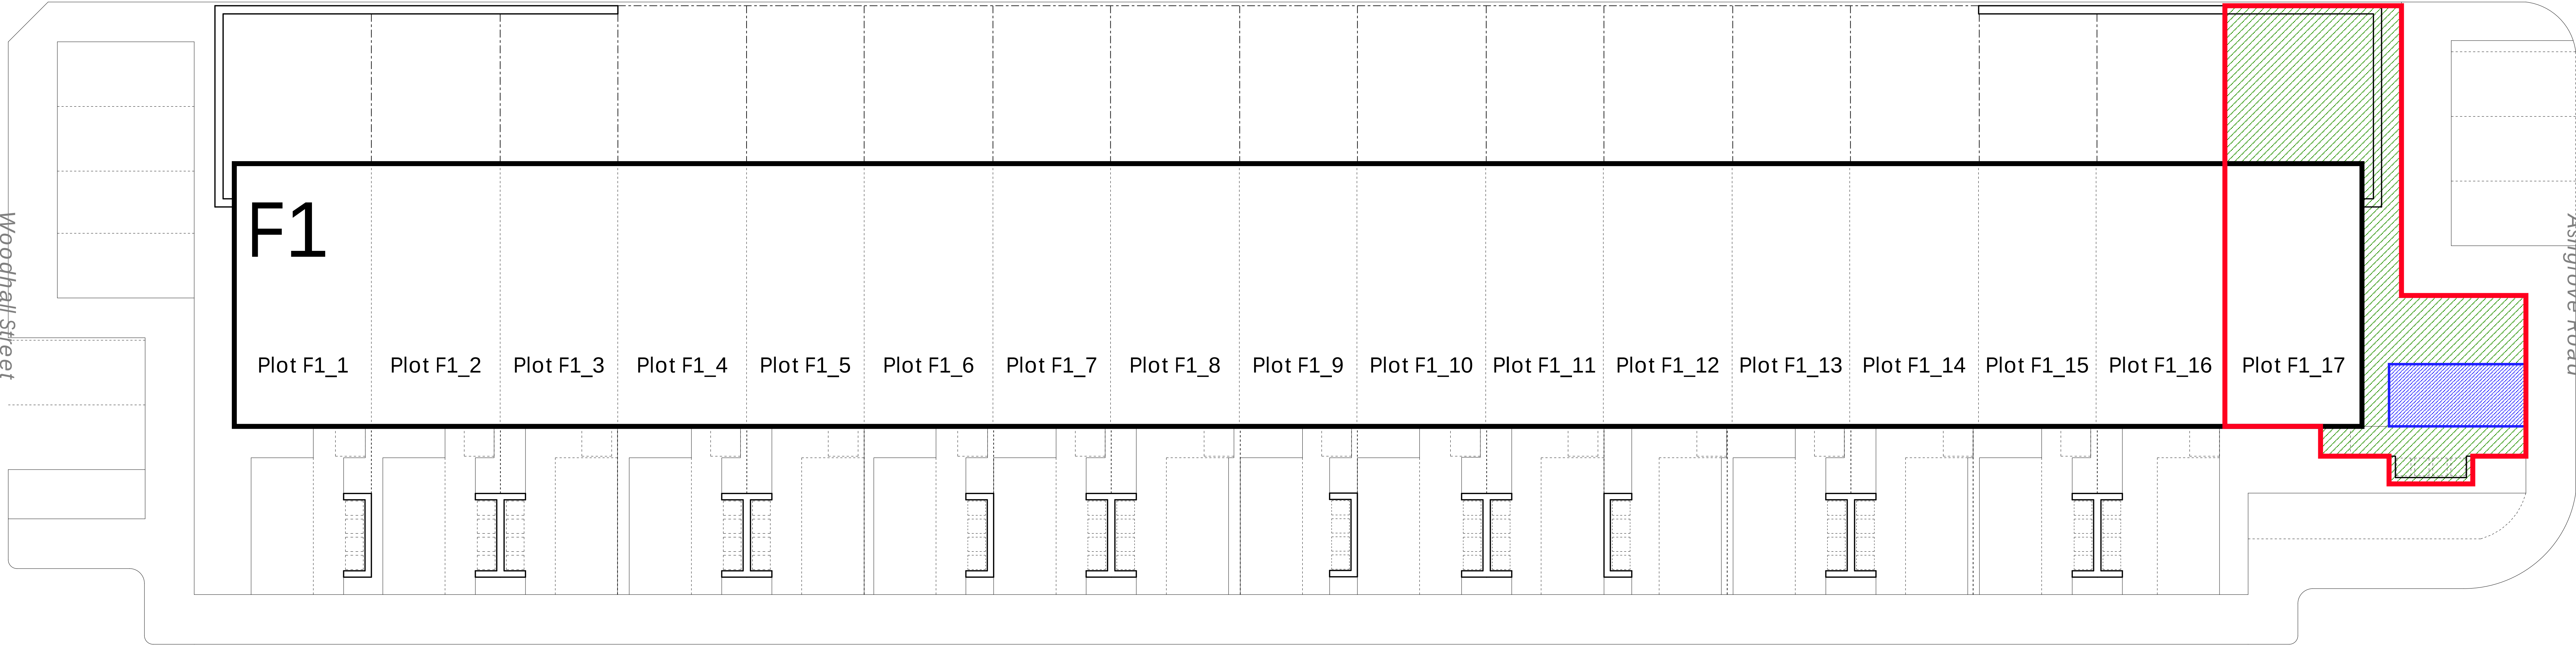

Beechgrove Road

Notes

The drawing is the copyright © property of Hypostyle Designs Ltd - no copying or distribution of this drawing or any part thereof is permitted without prior written permission.

Do not scale from this drawing. All existing dimensions to be checked on site prior to commencement of works or manufacturing of components.

Any discrepancies to be brought to the attention of the architect - if in doubt, ask.

S&E - Safety, Health and Environment Information

1.

2.

3.



- Symbol indicates location and ref. no. of residual hazard risk.

KEY

 Plot Title Boundary (Red Line)

 Parking Space to Plot (Blue Hatch)

 Garden Space to Plot (Green Hatch)

A	Plot F1_17 boundary adjusted.	LG	RY	Feb '21
rev.	amendment	by	check	date

HYPOSTYLE

HYPOSTYLE Architects

www.hypostyle.co.uk

Glasgow

T: 0141 204 4441 F: 0141 204 4897

Edinburgh

E: glasgow@hypostyle.co.uk

E: edinburgh@hypostyle.co.uk

49 St. Vincent Crescent G3 8NG

4 Sandport Place EH6 6EU

client

LINK GROUP

client's ref

project

DALMARNOCK RIVERSIDE

drawing

BLOCK F7
PLOT F1_17 LAYOUT PLAN

scale 1:100

1:100

page no A0	drawn	LG	check	RY
3357	date	Feb '21	date	Feb '21
job ref	drawing number	rev		

3357	AL(2)F1_296	A
------	-------------	---