
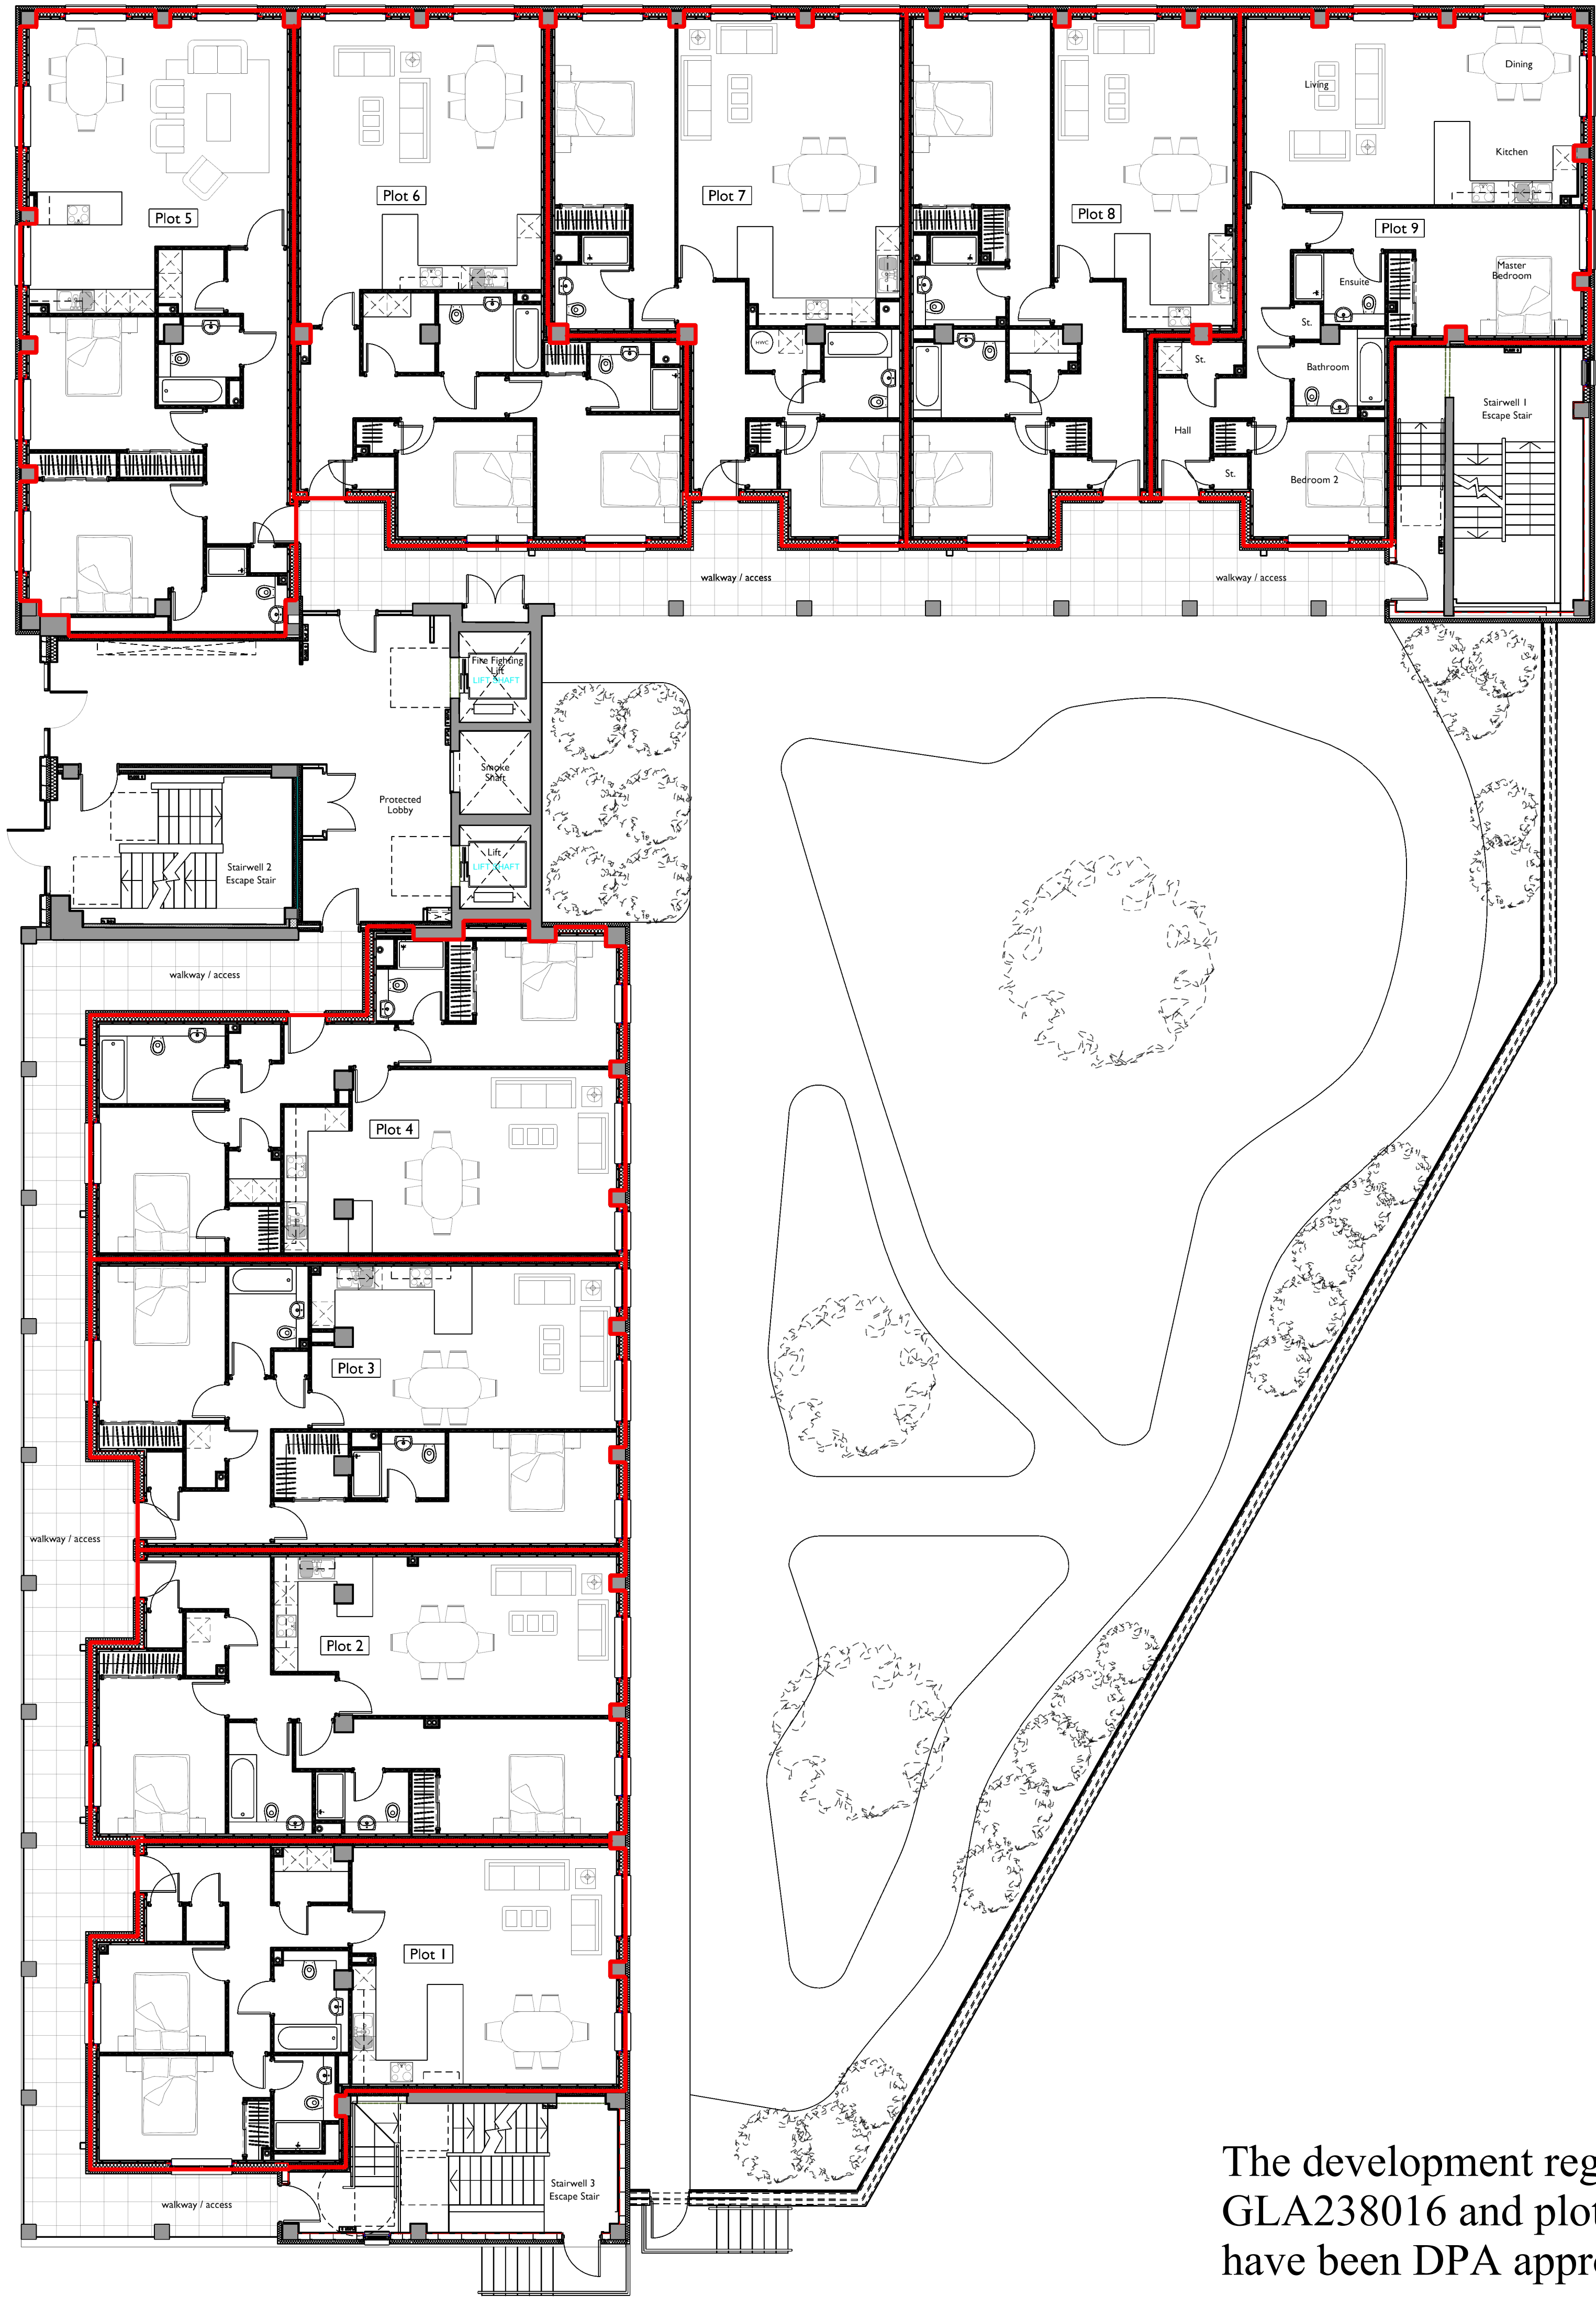


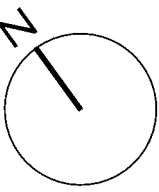

The development registered under title  
GLA238016 and plots 1 to 59 within  
have been DPA approved by:


*D MacDonald 06/04/2023*

David MacDonald (DPA Officer)

PROPOSED GROUND FLOOR PLAN  
SCALE 1:100

| REV   | DATE | DRAWN | DESCRIPTION | CHECK | APP'D |
|---|------|-------|-------------|-------|-------|
| 0   |      |       |             |       |       |
| REVISIONS   |      |       |             |       |       |
| 0 50 100   |      |       |             |       |       |
| CLIENT FM Cathcart Limited   |      |       |             |       |       |
| JOB Redevelopment of Cathcart House   |      |       |             |       |       |
| DRAWING Ground Floor (00) Legal Plan   |      |       |             |       |       |
| STATUS INFORMATION   |      |       |             |       |       |
| Draw NRC Checked Approved DATE Mar 23 JOB NO s14630 BP NO LP/23/00 REV /   |      |       |             |       |       |
| This drawing and its data are the copyright of Yeoman McAllister Architects and must not be used for any purpose other than that for which it is created. Yeoman McAllister accepts no responsibility for any inaccuracy in printing of this drawing by any parties. |      |       |             |       |       |
| SCALE 1:100 SHEET SIZE A1   |      |       |             |       |       |
| EDINBURGH: Waterside Studios 14 Colinton Avenue Edinburgh EH12 6WJ Tel: 0131 546 1145 Fax: 0131 546 1159 info@yeomanmc.com   |      |       |             |       |       |
| LONDON: 100 Colindale Avenue London NW9 1NS Tel: 020 8223 8863 info@yeomanmc.com   |      |       |             |       |       |



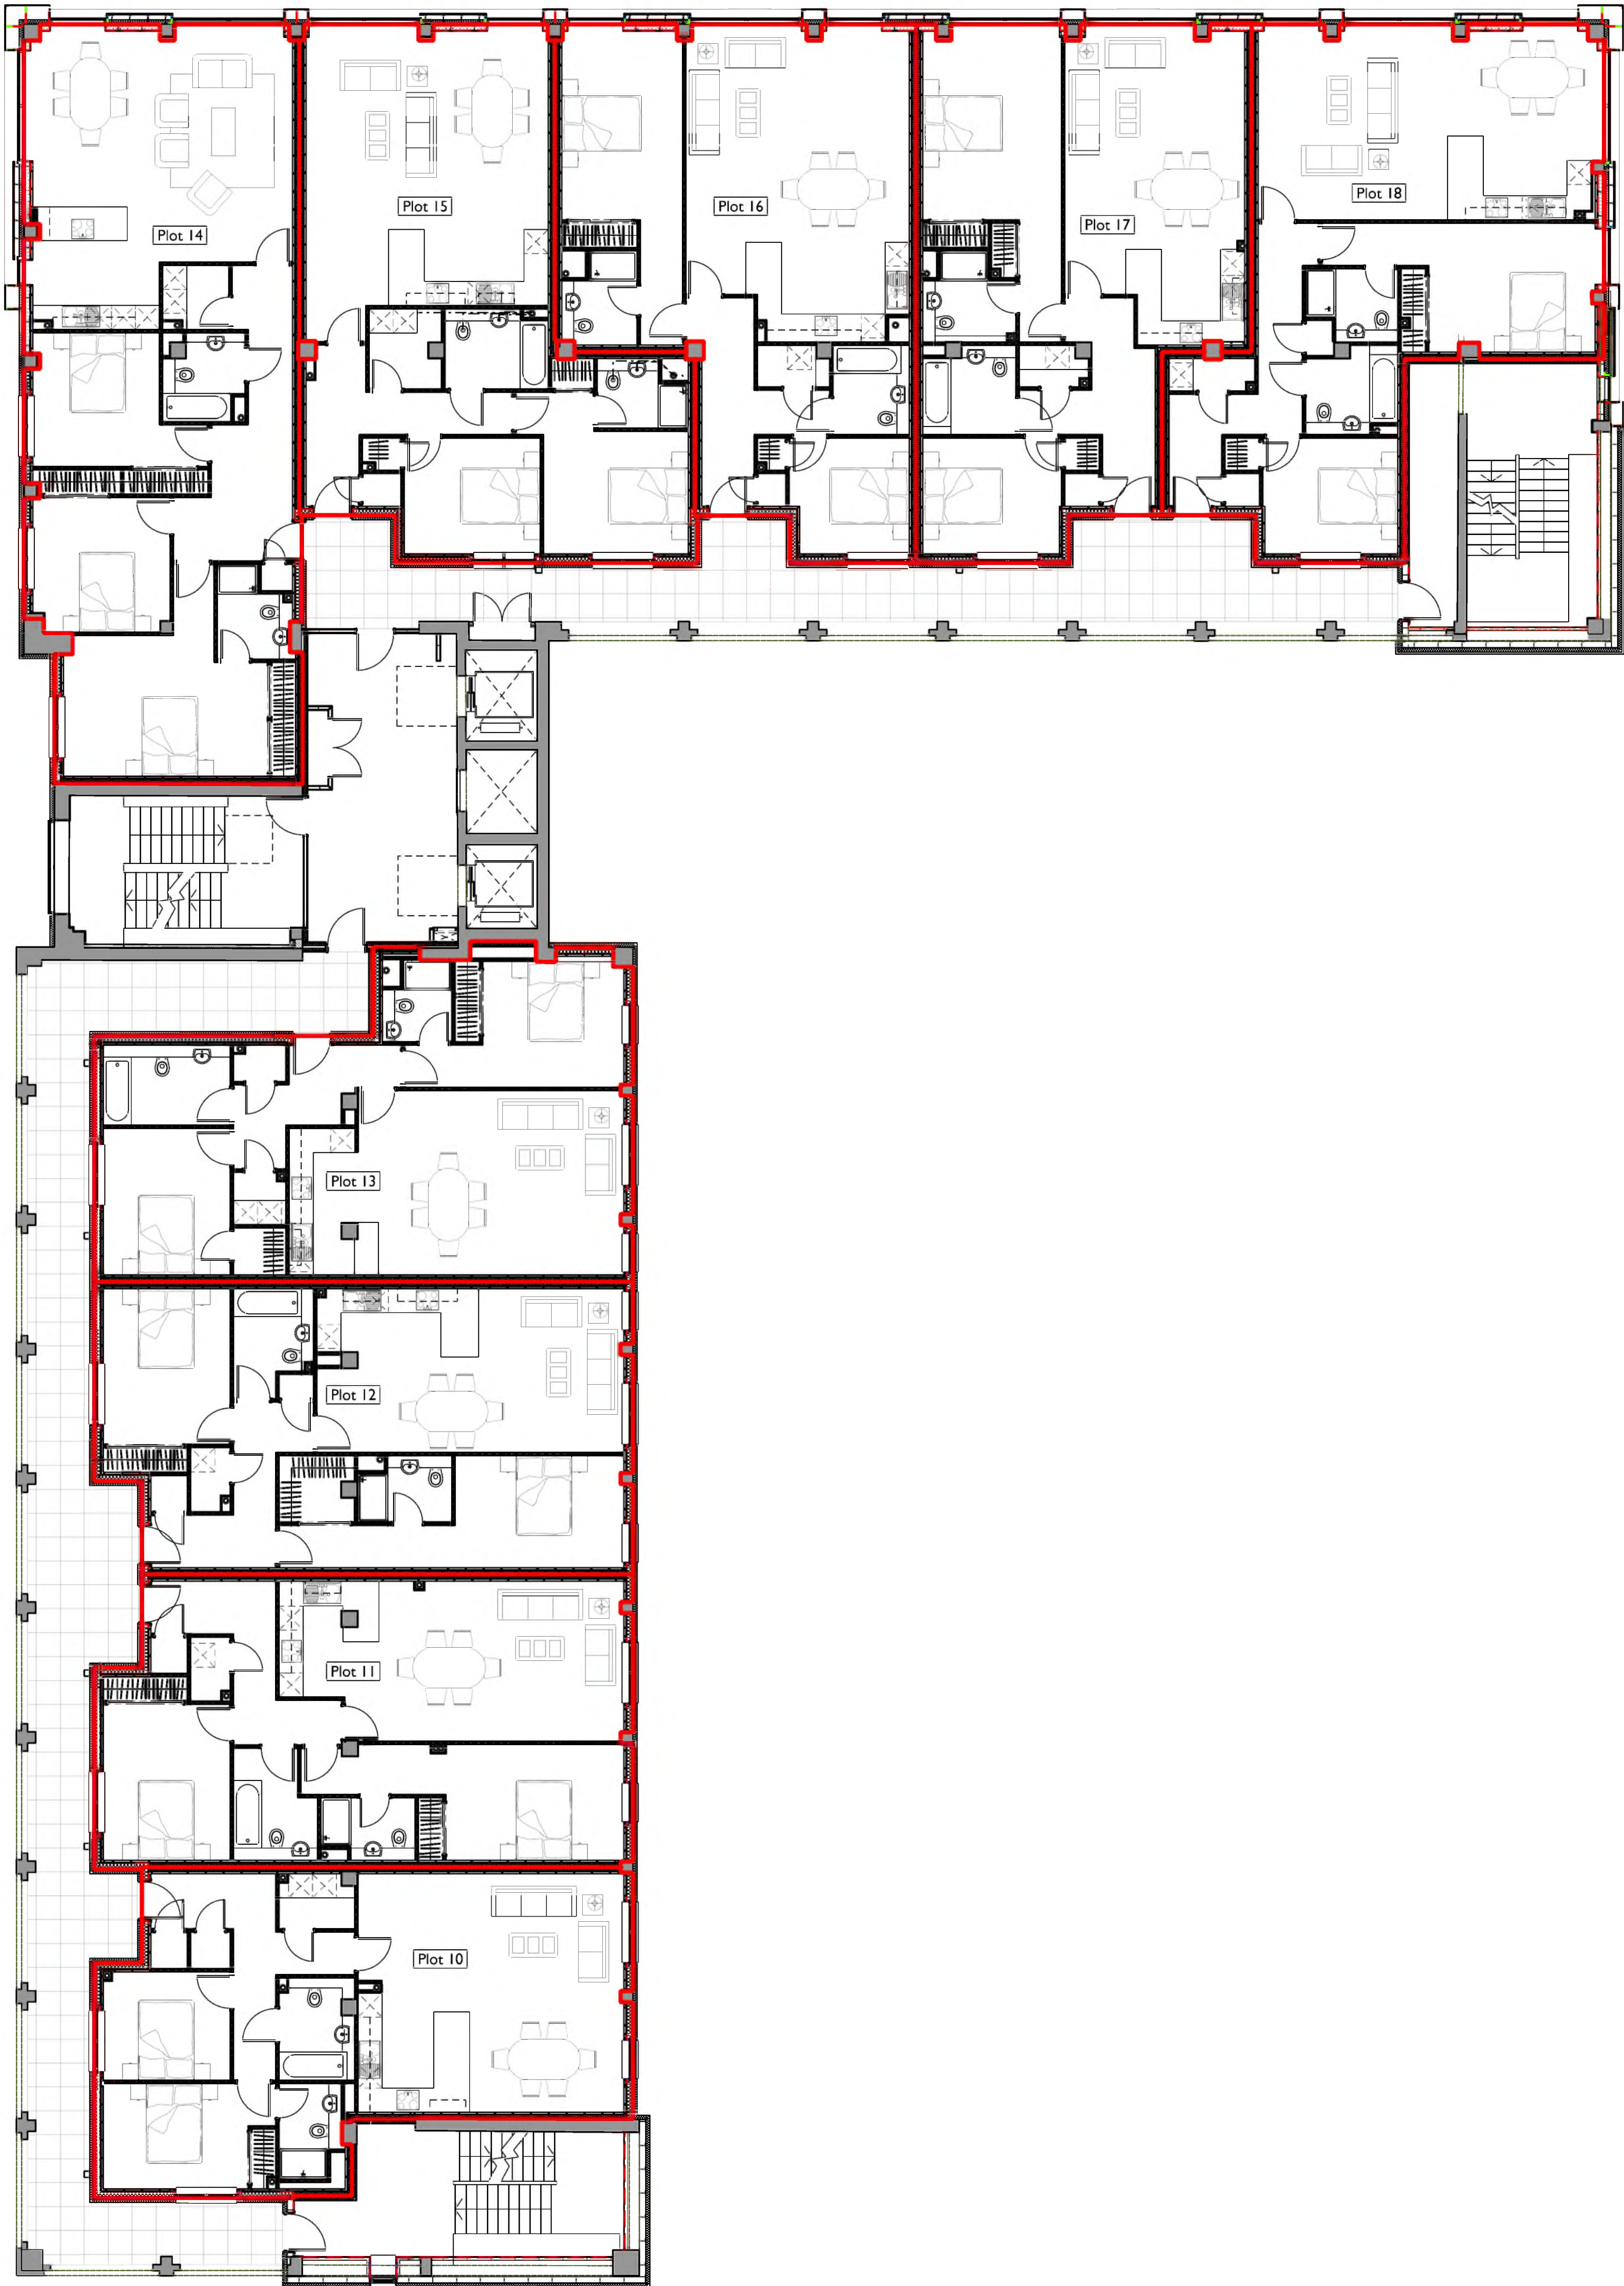

PROPOSED FIRST FLOOR PLAN  
SCALE 1:100

| REV       | DATE | DRAWN | DESCRIPTION | CHECK | APP'D |
|-----------|------|-------|-------------|-------|-------|
| REVISIONS |      |       |             |       |       |

050100

50100

100

|          |                                              |
|----------|----------------------------------------------|
| CLIENT   | FM Cathcart Limited                          |
| JOB      | Redevelopment of Cathcart House              |
| DRAWING  | First Floor (01) Legal Plan                  |
| STATUS   | <b>INFORMATION</b>                           |
| Drawn    | NBC Checked                                  |
| Approved | DATE 22 Mar 23 JOB NO. 14630 BP NO. LP(23)01 |
| Scale    | 1:100                                        |
| Sheet    | 901 A1                                       |


EDINBURGH

Waterloo Studios  
54 Colinton Avenue  
Edinburgh EH10 5BN  
Tel: 0131 346 1845  
Fax: 0131 346 1859  
info@yeomanmcallister.com

LONDON

Wimbledon  
SPO  
Tel: 07722 986637  
info@yeomanmcallister.com



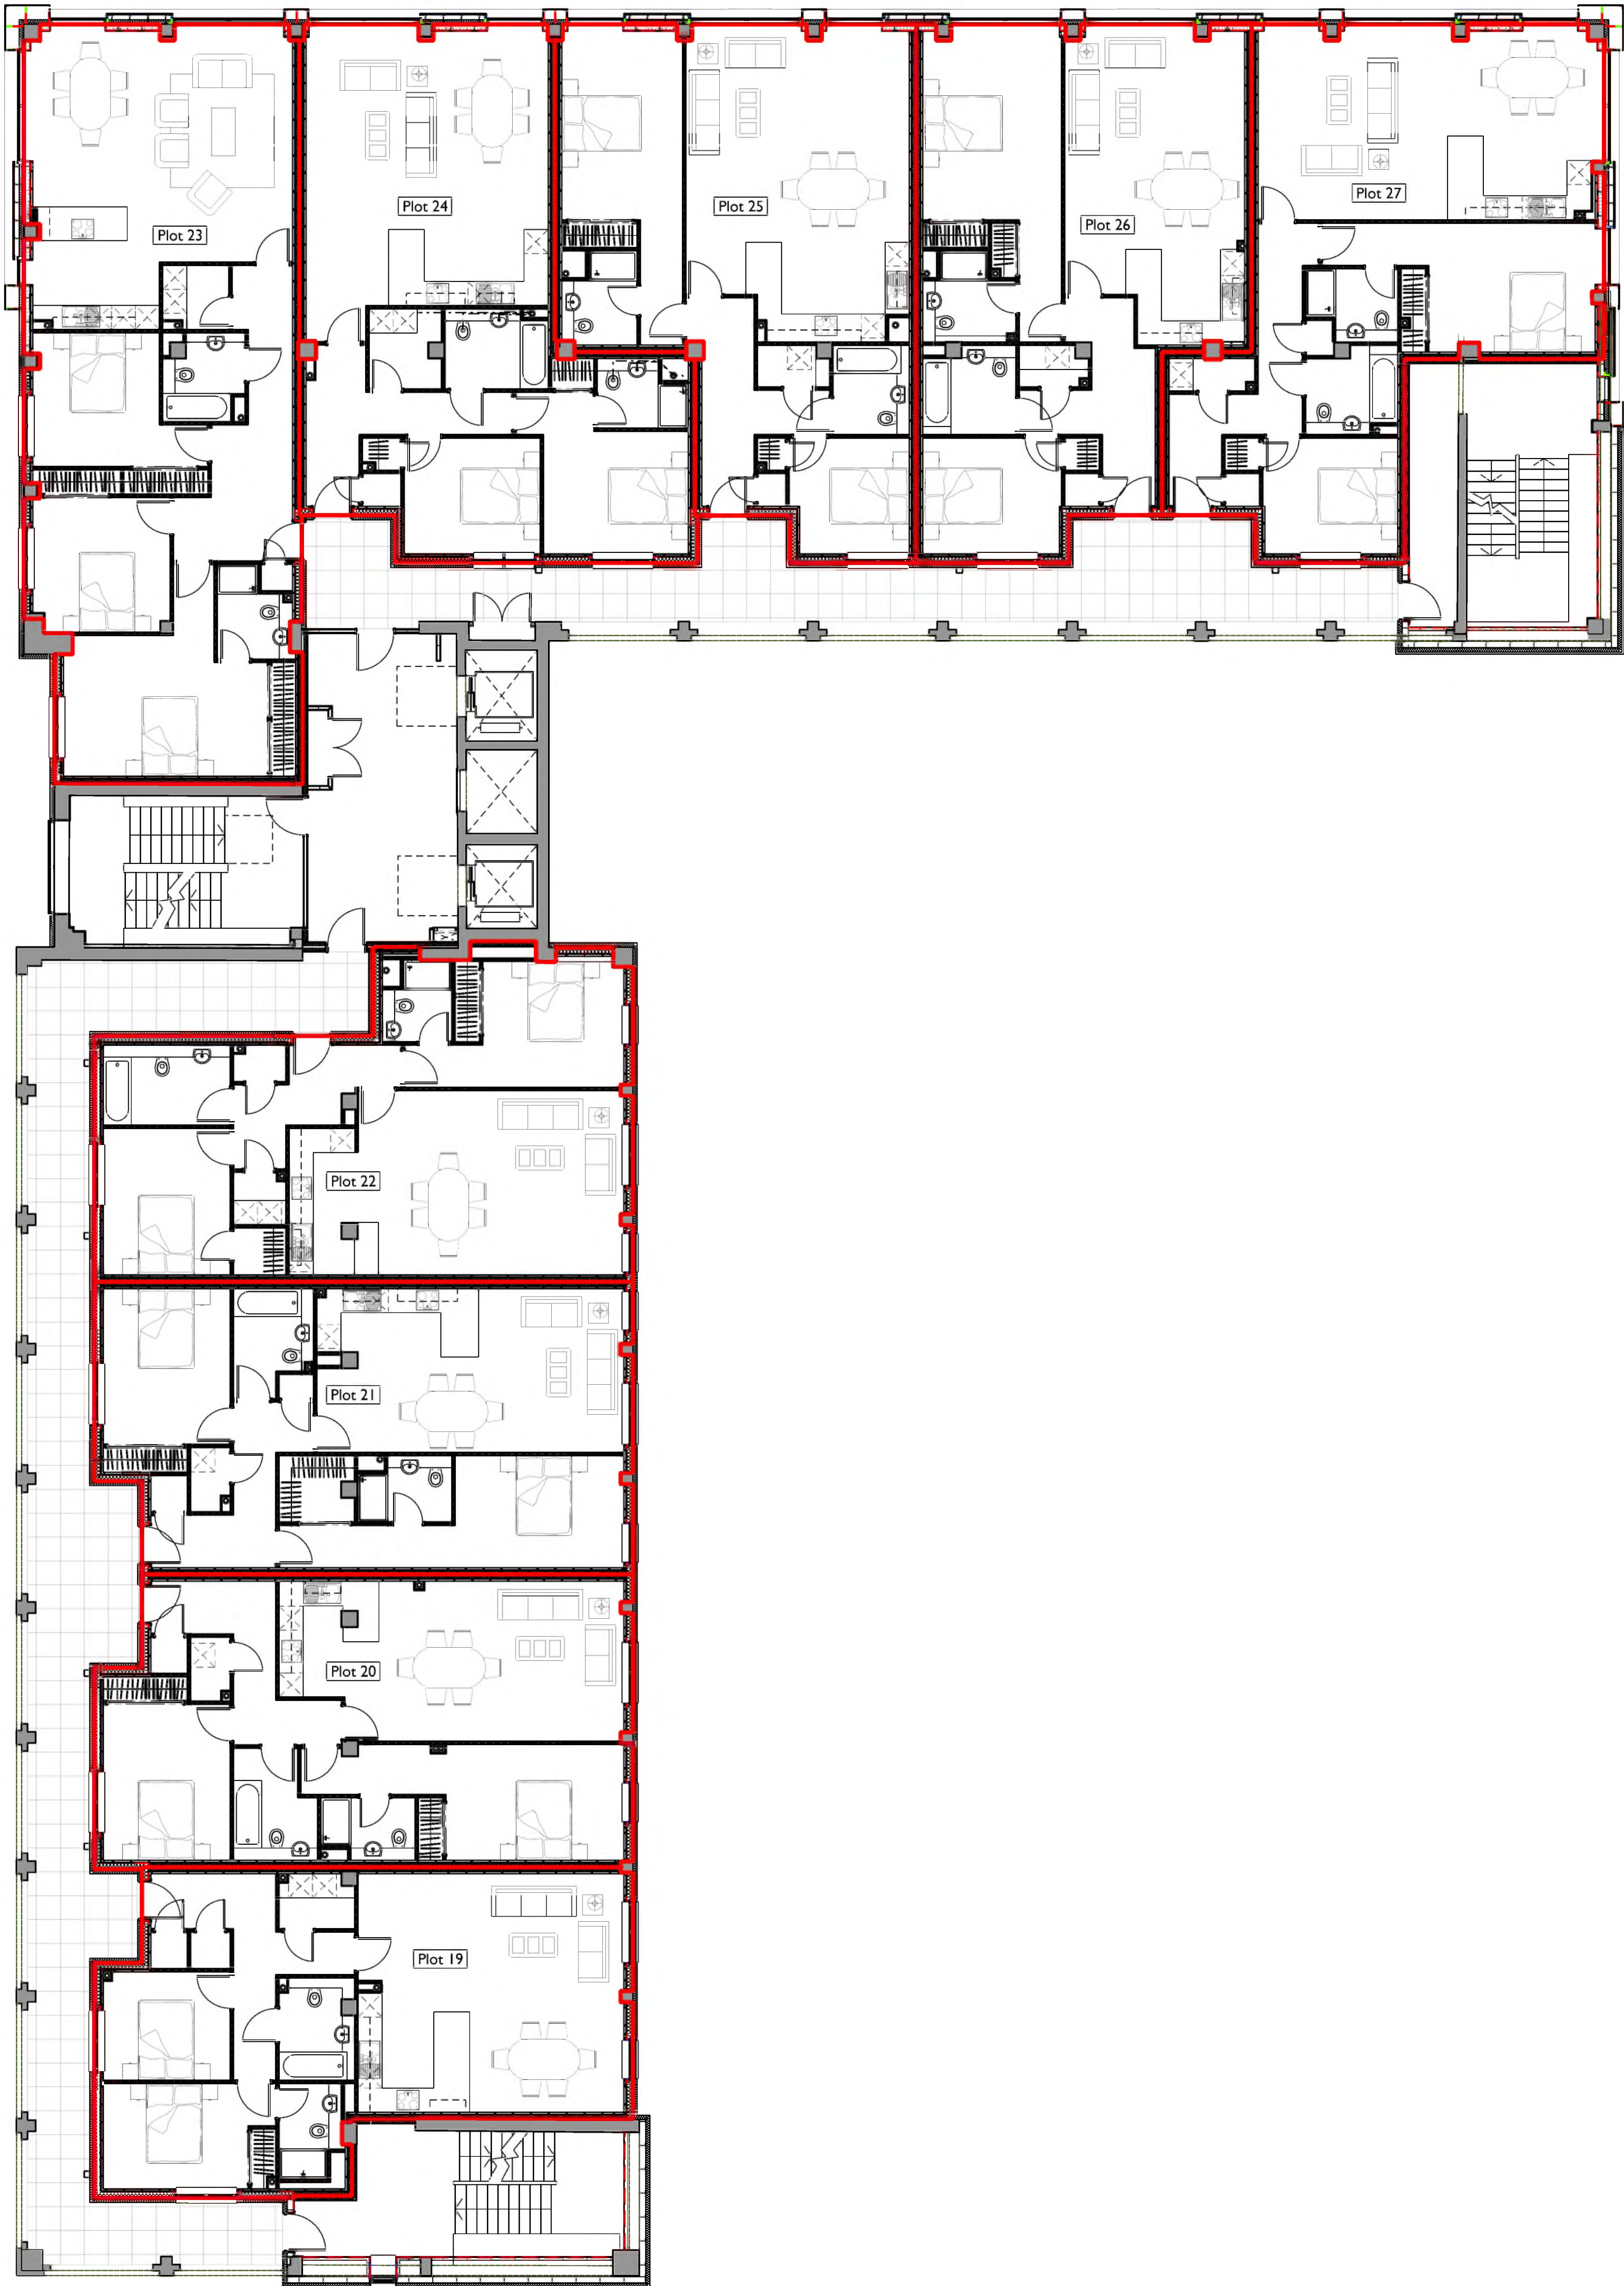

PROPOSED SECOND FLOOR PLAN  
SCALE 1:100

|   |      |       |             |              |       |
|---|------|-------|-------------|--------------|-------|
|   |      |       |             |              |       |
| REV   | DATE | DRAWN | DESCRIPTION | CHECK        | APP'D |
| REVISIONS   |      |       |             |              |       |
| 0   | 50   | 100   |             |              |       |
| <div>CLIENT</div> <div>FM Cathcart Limited</div>   |      |       |             |              |       |
| <div>JOB</div> <div>Redevelopment of Cathcart House</div>   |      |       |             |              |       |
| <div>DRAWING</div> <div>Second Floor (02) Legal Plan</div>   |      |       |             |              |       |
| <div>STATUS</div> <div>INFORMATION</div>   |      |       |             |              |       |
| <div>Draw N/A/C Checked .. Approved ..</div> <div>DATE Mar 23</div> <div>JOB NO s14630</div> <div>BP NO LP/23/02</div> <div>REV /</div>   |      |       |             |              |       |
| <div>This drawing and its data are the copyright of Yeoman McCallister Architects and must not be used for any purpose other than that for which it is created. Yeoman McCallister accepts no responsibility for any inaccuracy in printing of this drawing by any parties.</div> |      |       |             |              |       |
| SCALE   |      | 1:100 |             | SHEET 902 A1 |       |



yeomanmccallister

EINBURGH:-

Waterloo Studios

54 Colinton Avenue

Edinburgh EH12 6NF

Tel: 0131 346 1845

Fax: 0131 346 1859

info@yeomanmc.com

LONDON:-

Winchmore


50 St

Tel: 07722 986637

info@yeomanmc.com





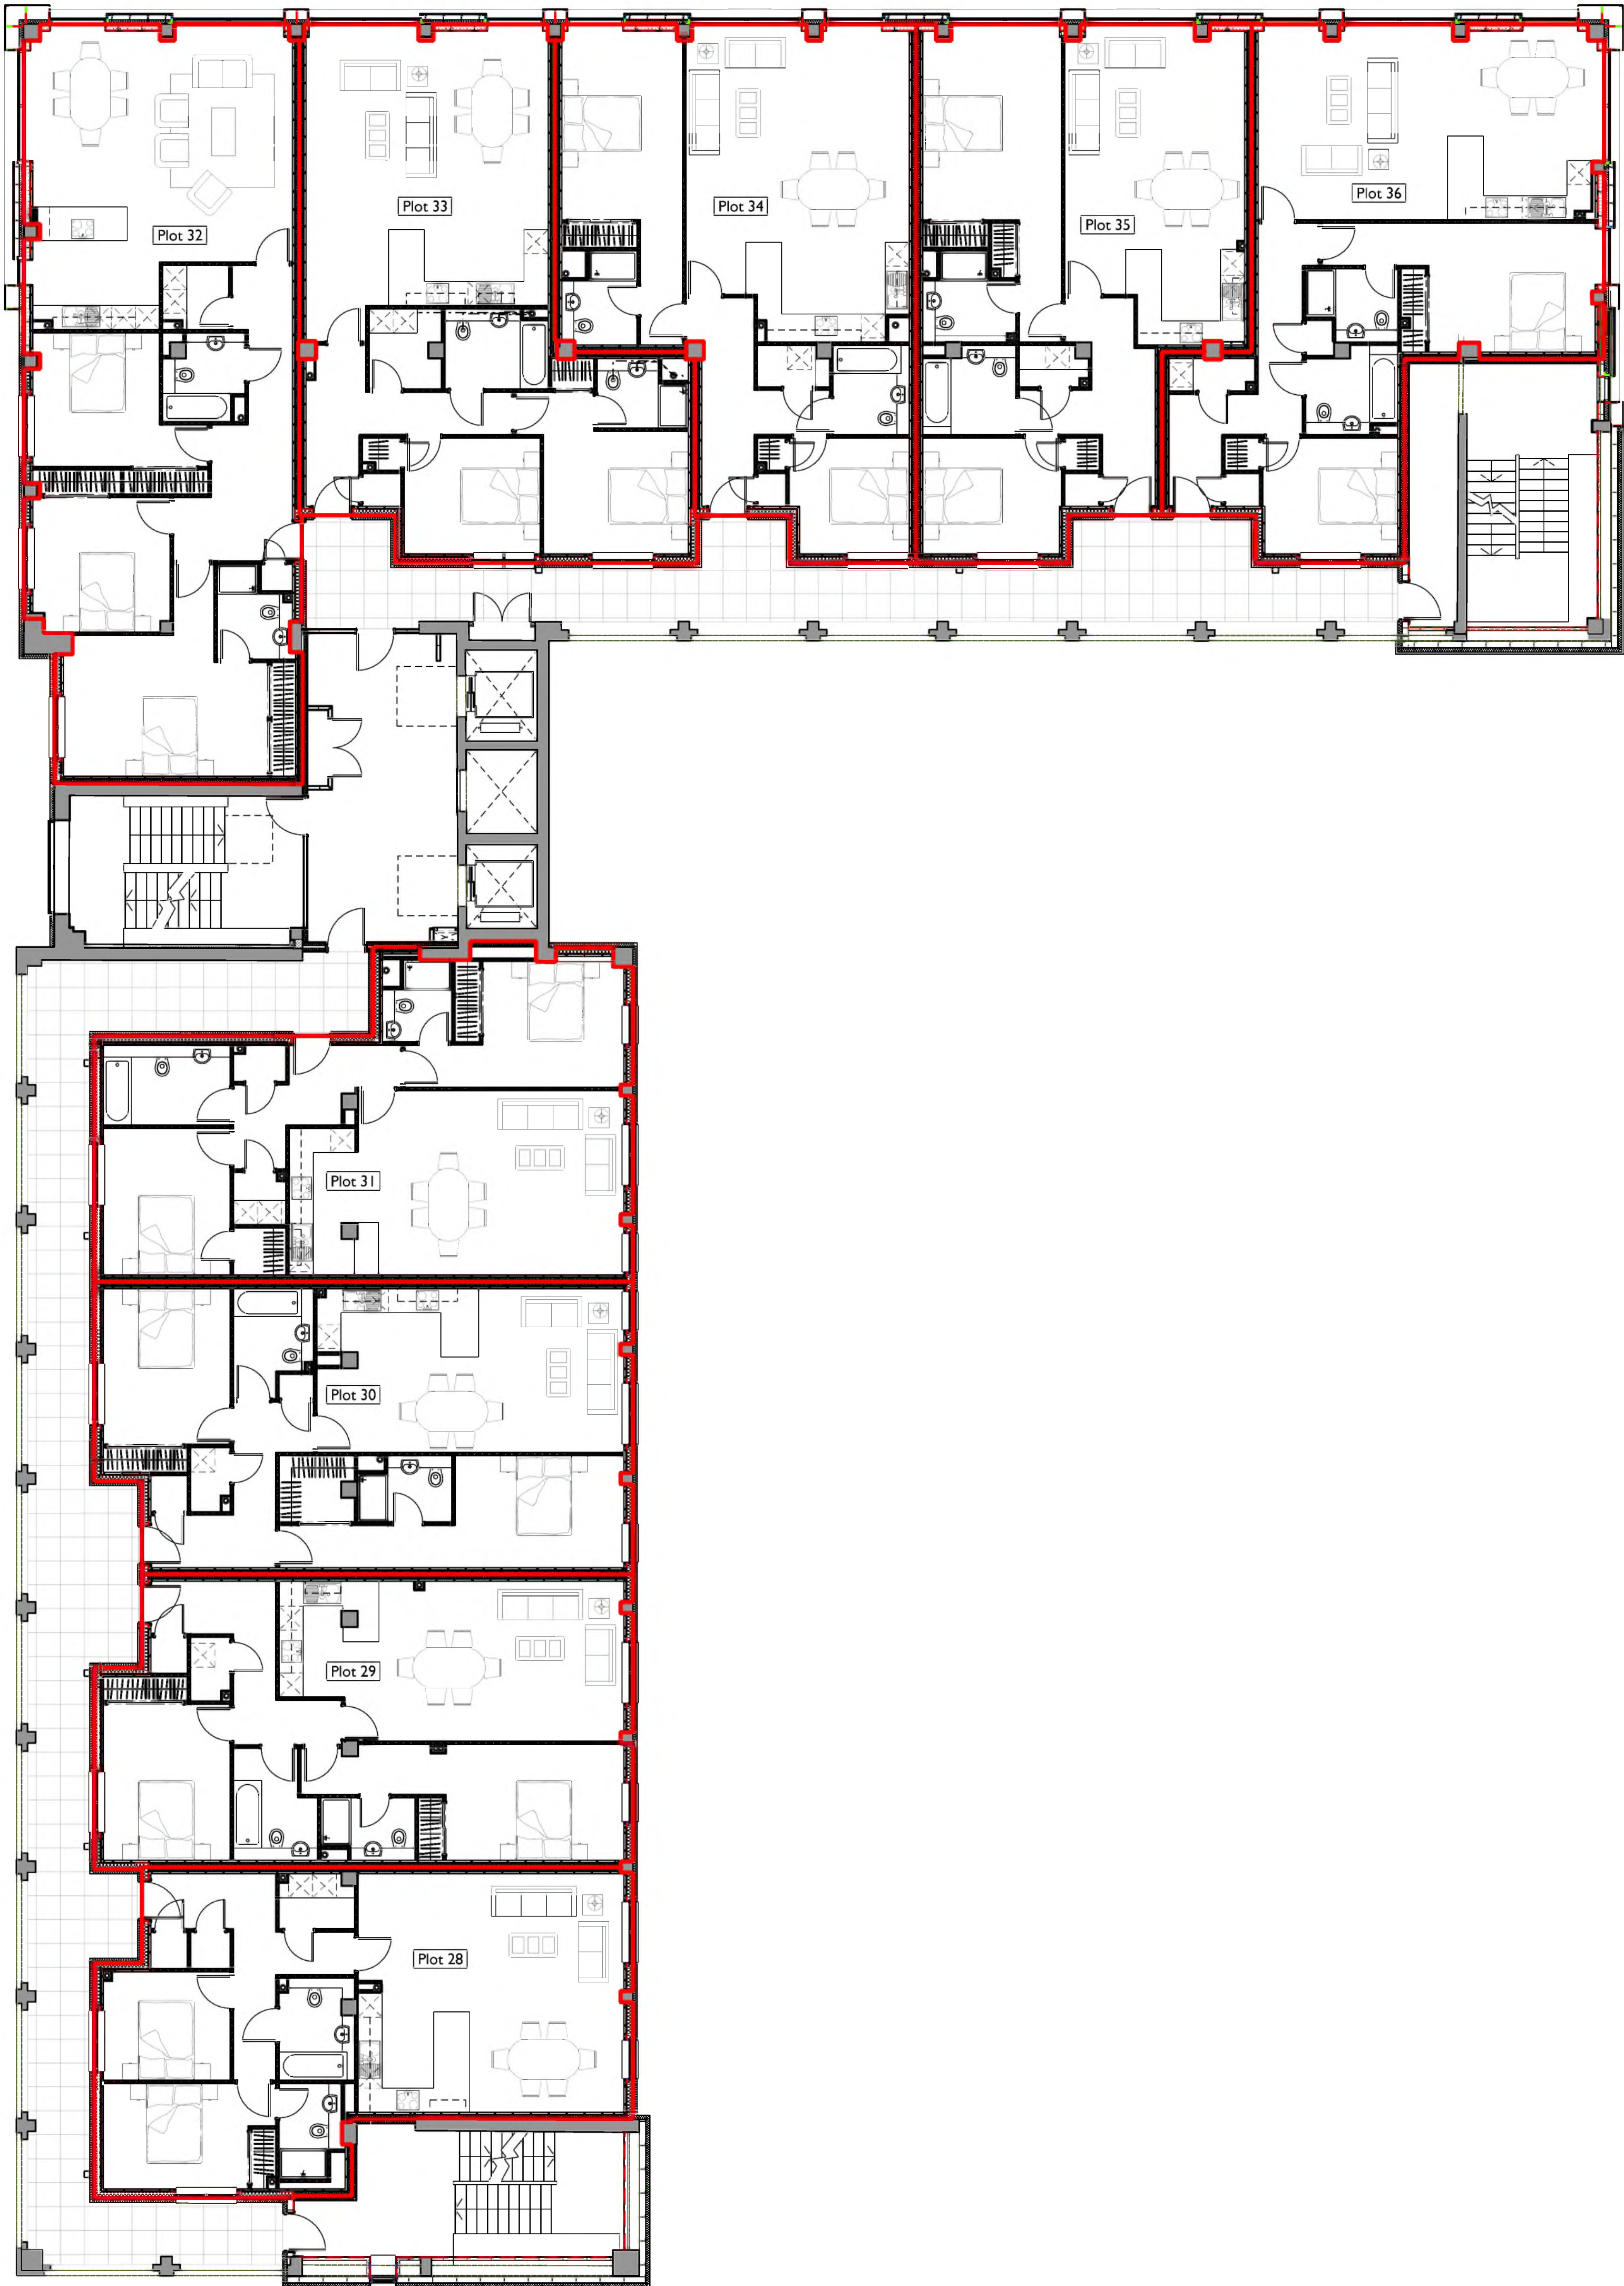


PROPOSED THIRD FLOOR PLAN  
SCALE 1:100

|   |      |       |                                                                                                  |       |       |
|---|------|-------|--------------------------------------------------------------------------------------------------|-------|-------|
|   |      |       |                                                                                                  |       |       |
| REV   | DATE | DRAWN | DESCRIPTION                                                                                      | CHECK | APP'D |
| REVISIONS   |      |       |                                                                                                  |       |       |
| 0   | 50   | 100   |                                                                                                  |       |       |
| CLIENT FM Cathcart Limited   |      |       |                                                                                                  |       |       |
| JOB Redevelopment of Cathcart House   |      |       |                                                                                                  |       |       |
| DRAWING Third Floor (03) Legal Plan   |      |       |                                                                                                  |       |       |
| STATUS INFORMATION   |      |       |                                                                                                  |       |       |
| Draw N/A/C Checked... Approved... DATE Mar 23 JOB NO 14630 BP NO LP/23/03 REV /   |      |       |                                                                                                  |       |       |
| This drawing and its data are the copyright of Yeoman McCallister Architects and must not be used for any purpose other than that for which it is created. Yeoman McCallister accepts no responsibility for any inaccuracy in printing of this drawing by any parties. |      |       |                                                                                                  |       |       |
| SCALE 1:100 SHEET 901 A1   |      |       |                                                                                                  |       |       |
| EINBURGH:-<br>Waterloo Studios<br>54 Colinton Avenue<br>Edinburgh EH12 6NF<br>Tel: 0131 346 1845<br>Fax: 0131 346 1859<br>info@yeoman-architects.com   |      |       | LONDON:-<br>Winchmore<br>101/102/103/104/105<br>Tel: 020 7222 8863<br>info@yeoman-architects.com |       |       |






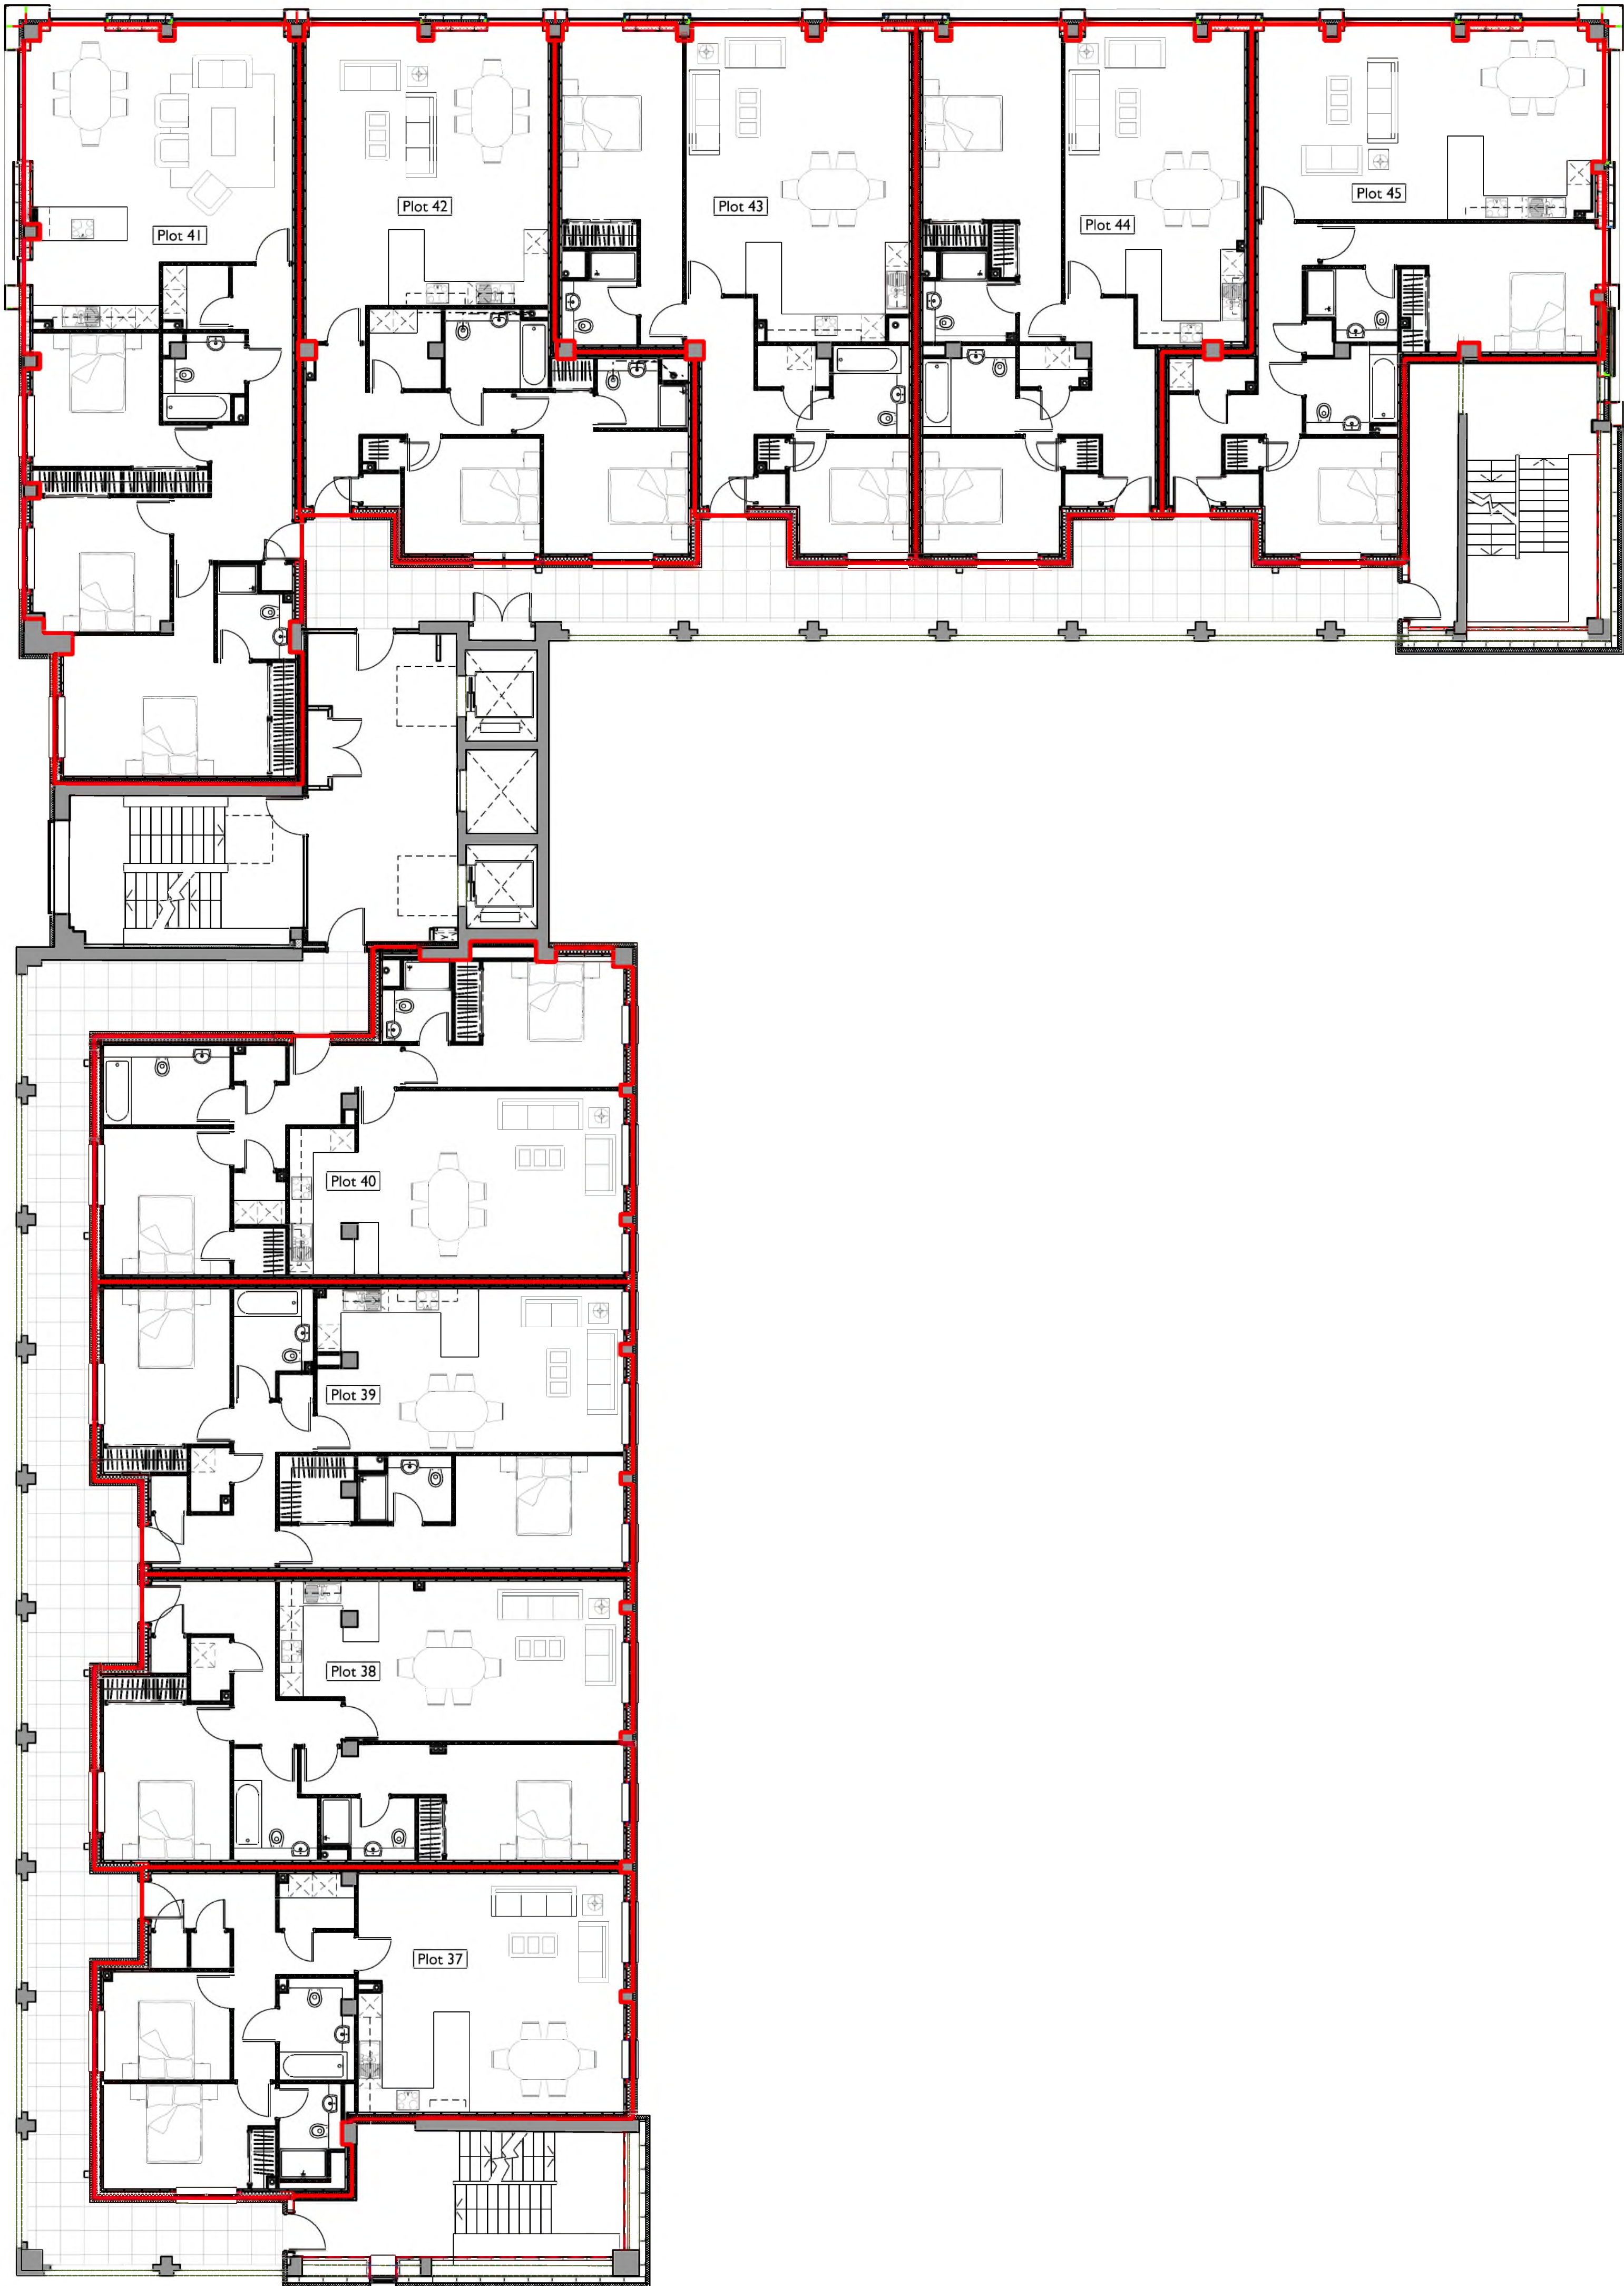

PROPOSED FOURTH FLOOR PLAN  
SCALE 1:100

| REV   | DATE | DRAWN | DESCRIPTION | CHECK | APP'D |
|---|------|-------|-------------|-------|-------|
| 0   | 50   | 100   |             |       |       |
| REVISIONS   |      |       |             |       |       |
| CLIENT FM Cathcart Limited   |      |       |             |       |       |
| JOB Redevelopment of Cathcart House   |      |       |             |       |       |
| DRAWING Fourth Floor (04) Legal Plan   |      |       |             |       |       |
| STATUS INFORMATION   |      |       |             |       |       |
| Draw N/A/C Checked ... Approved ... DATE Mar 23 JOB NO s14630 BP NO LP(23)04 RY /   |      |       |             |       |       |
| This drawing and its data are the copyright of Yeoman McCallister Architects and must not be used for any purpose other than that for which it is created. Yeoman McCallister accepts no responsibility for any inaccuracy in printing of this drawing by any parties. |      |       |             |       |       |
| SCALE 1:100 SHEET 901 A1   |      |       |             |       |       |
| yeomanmcallister   |      |       |             |       |       |
| EDINBURGH:-<br>Waterloo Studios<br>54 Colinton Avenue<br>Edinburgh EH12 6NF<br>Tel: 0131 346 1845<br>Fax: 0131 346 1859<br>info@yea-architects.com   |      |       |             |       |       |
| LONDON:-<br>Winchmore<br>500<br>Tel: 07722 886637<br>info@yea-london.com   |      |       |             |       |       |



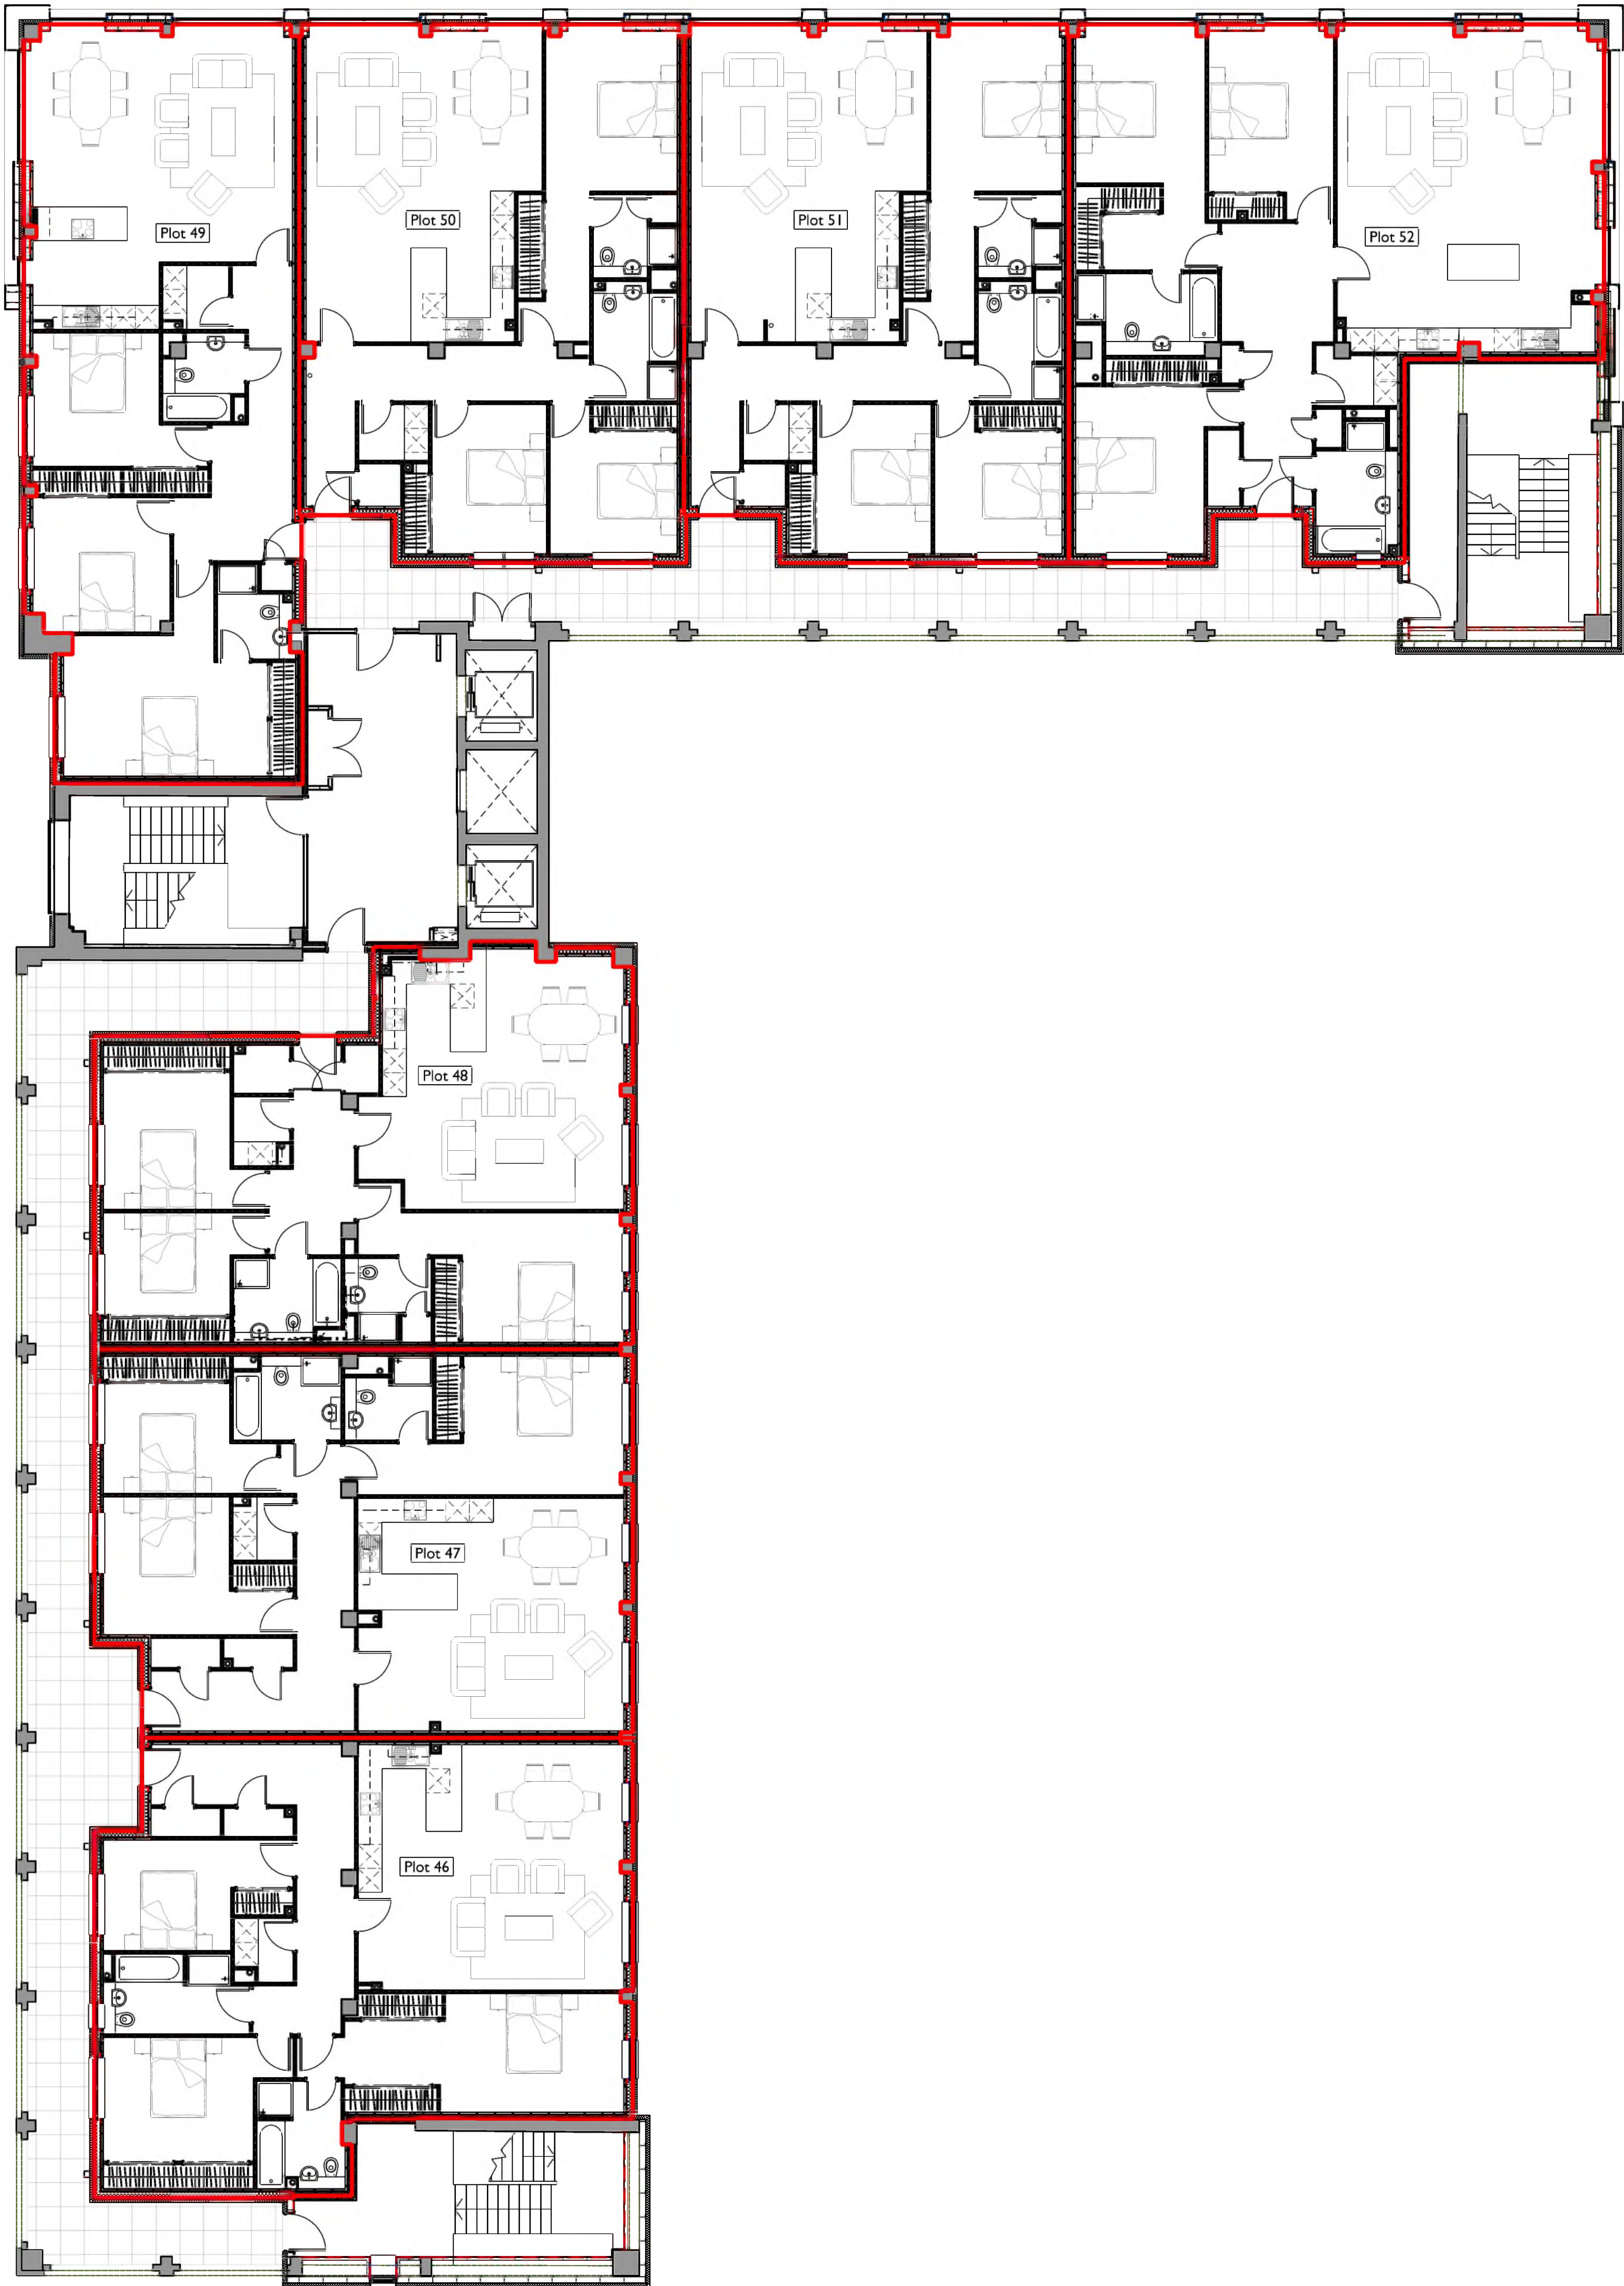


PROPOSED FIFTH FLOOR PLAN  
SCALE 1:100

| REV   | DATE | DRAWN | DESCRIPTION | CHECK | APP'D |
|---|------|-------|-------------|-------|-------|
| 0   | 50   | 100   |             |       |       |
| REVISIONS   |      |       |             |       |       |
| CLIENT FM Cathcart Limited   |      |       |             |       |       |
| JOB Redevelopment of Cathcart House   |      |       |             |       |       |
| DRAWING Fifth Floor (05) Legal Plan   |      |       |             |       |       |
| STATUS INFORMATION   |      |       |             |       |       |
| Draw N/A/C Checked ... Approved ... DATE 22 Mar 23 JOB NO 14630 BP NO LP(23)05 RY /   |      |       |             |       |       |
| This drawing and its data are the copyright of Yeomanmcallister Architects and must not be used for any purpose other than that for which it is created. Yeomanmcallister accepts no responsibility for any inaccuracy in printing of this drawing by any parties. |      |       |             |       |       |
| SCALE 1:100 SHEET 901 A1   |      |       |             |       |       |
| EINBURGH: Waterside Studios 14 Colinton Avenue Edinburgh EH12 6NF Tel: 0131 346 1845 Fax: 0131 346 1859 info@yea-architects.com   |      |       |             |       |       |
| LONDON: Wimbledon 1st/7/22/23/24/25 info@yea-london.com   |      |       |             |       |       |





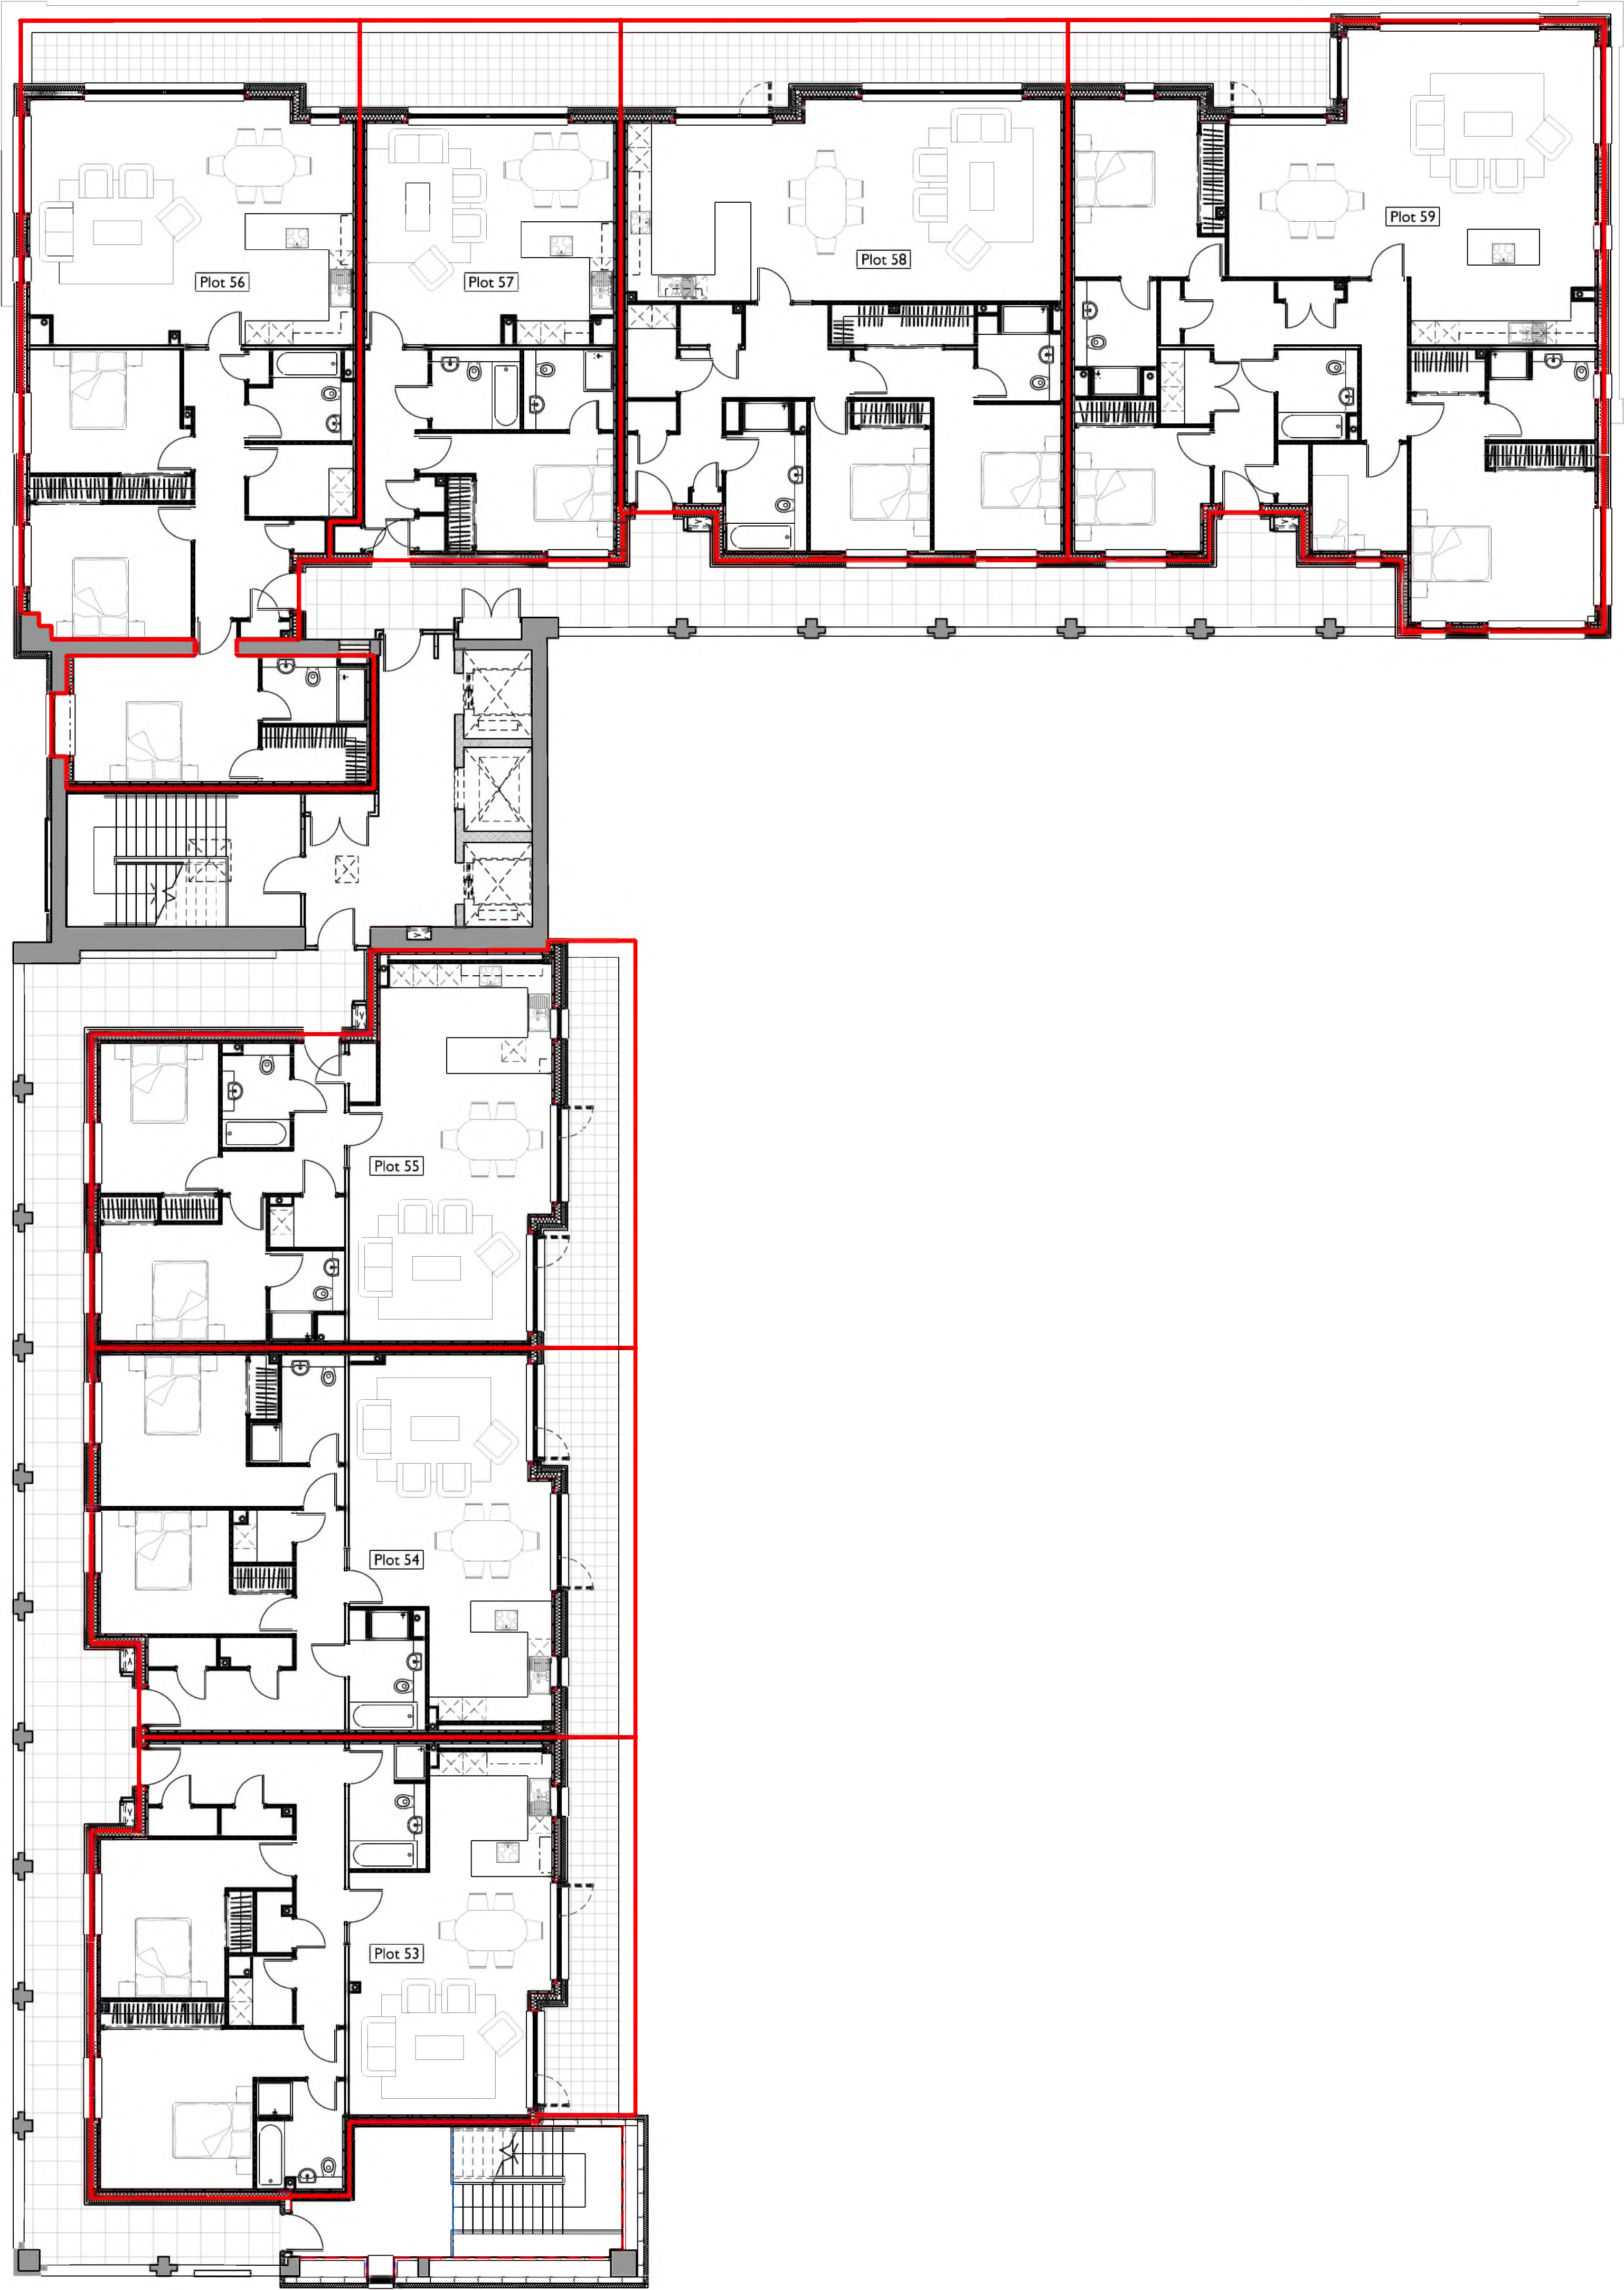

PROPOSED PENTHOUSE FLOOR PLAN  
SCALE 1:100

|   |      |       |             |              |                |
|---|------|-------|-------------|--------------|----------------|
|   |      |       |             |              |                |
| REV   | DATE | DRAWN | DESCRIPTION | CHECK        | APP'D          |
| REVISIONS   |      |       |             |              |                |
| 0   | 50   | 100   |             |              |                |
| CLIENT FM Cathcart Limited   |      |       |             |              |                |
| JOB Redevelopment of Cathcart House   |      |       |             |              |                |
| DRAWING Penthouse (06) Legal Plan   |      |       |             |              |                |
| STATUS INFORMATION   |      |       |             |              |                |
| Draw   | N/A  | Check | Approved    | DATE         | 23 Mar 23      |
|   |      |       | JOB NO      | 14630        | BP NO LP(23)06 |
|   |      |       | REV /       |              |                |
| This drawing and its data are the copyright of Yeoman McAllister Architects and must not be used for any purpose other than that for which it is created. Yeoman McAllister accepts no responsibility for any inaccuracy in printing of this drawing by any parties. |      |       |             |              |                |
| SCALE   |      |       | 1:100       | SHEET 906 A1 |                |




yeomanmcallister

EDINBURGH:  
Waterside Studios  
14 Colinton Avenue  
Edinburgh EH12 6AN  
Tel: 0131 346 1845  
Fax: 0131 346 1859  
info@yma-architects.com

LONDON:  
Wembley Studios  
14 Colinton Avenue  
Wembley W9 1GQ  
Tel: 020 7225 88637  
info@yma-london.com






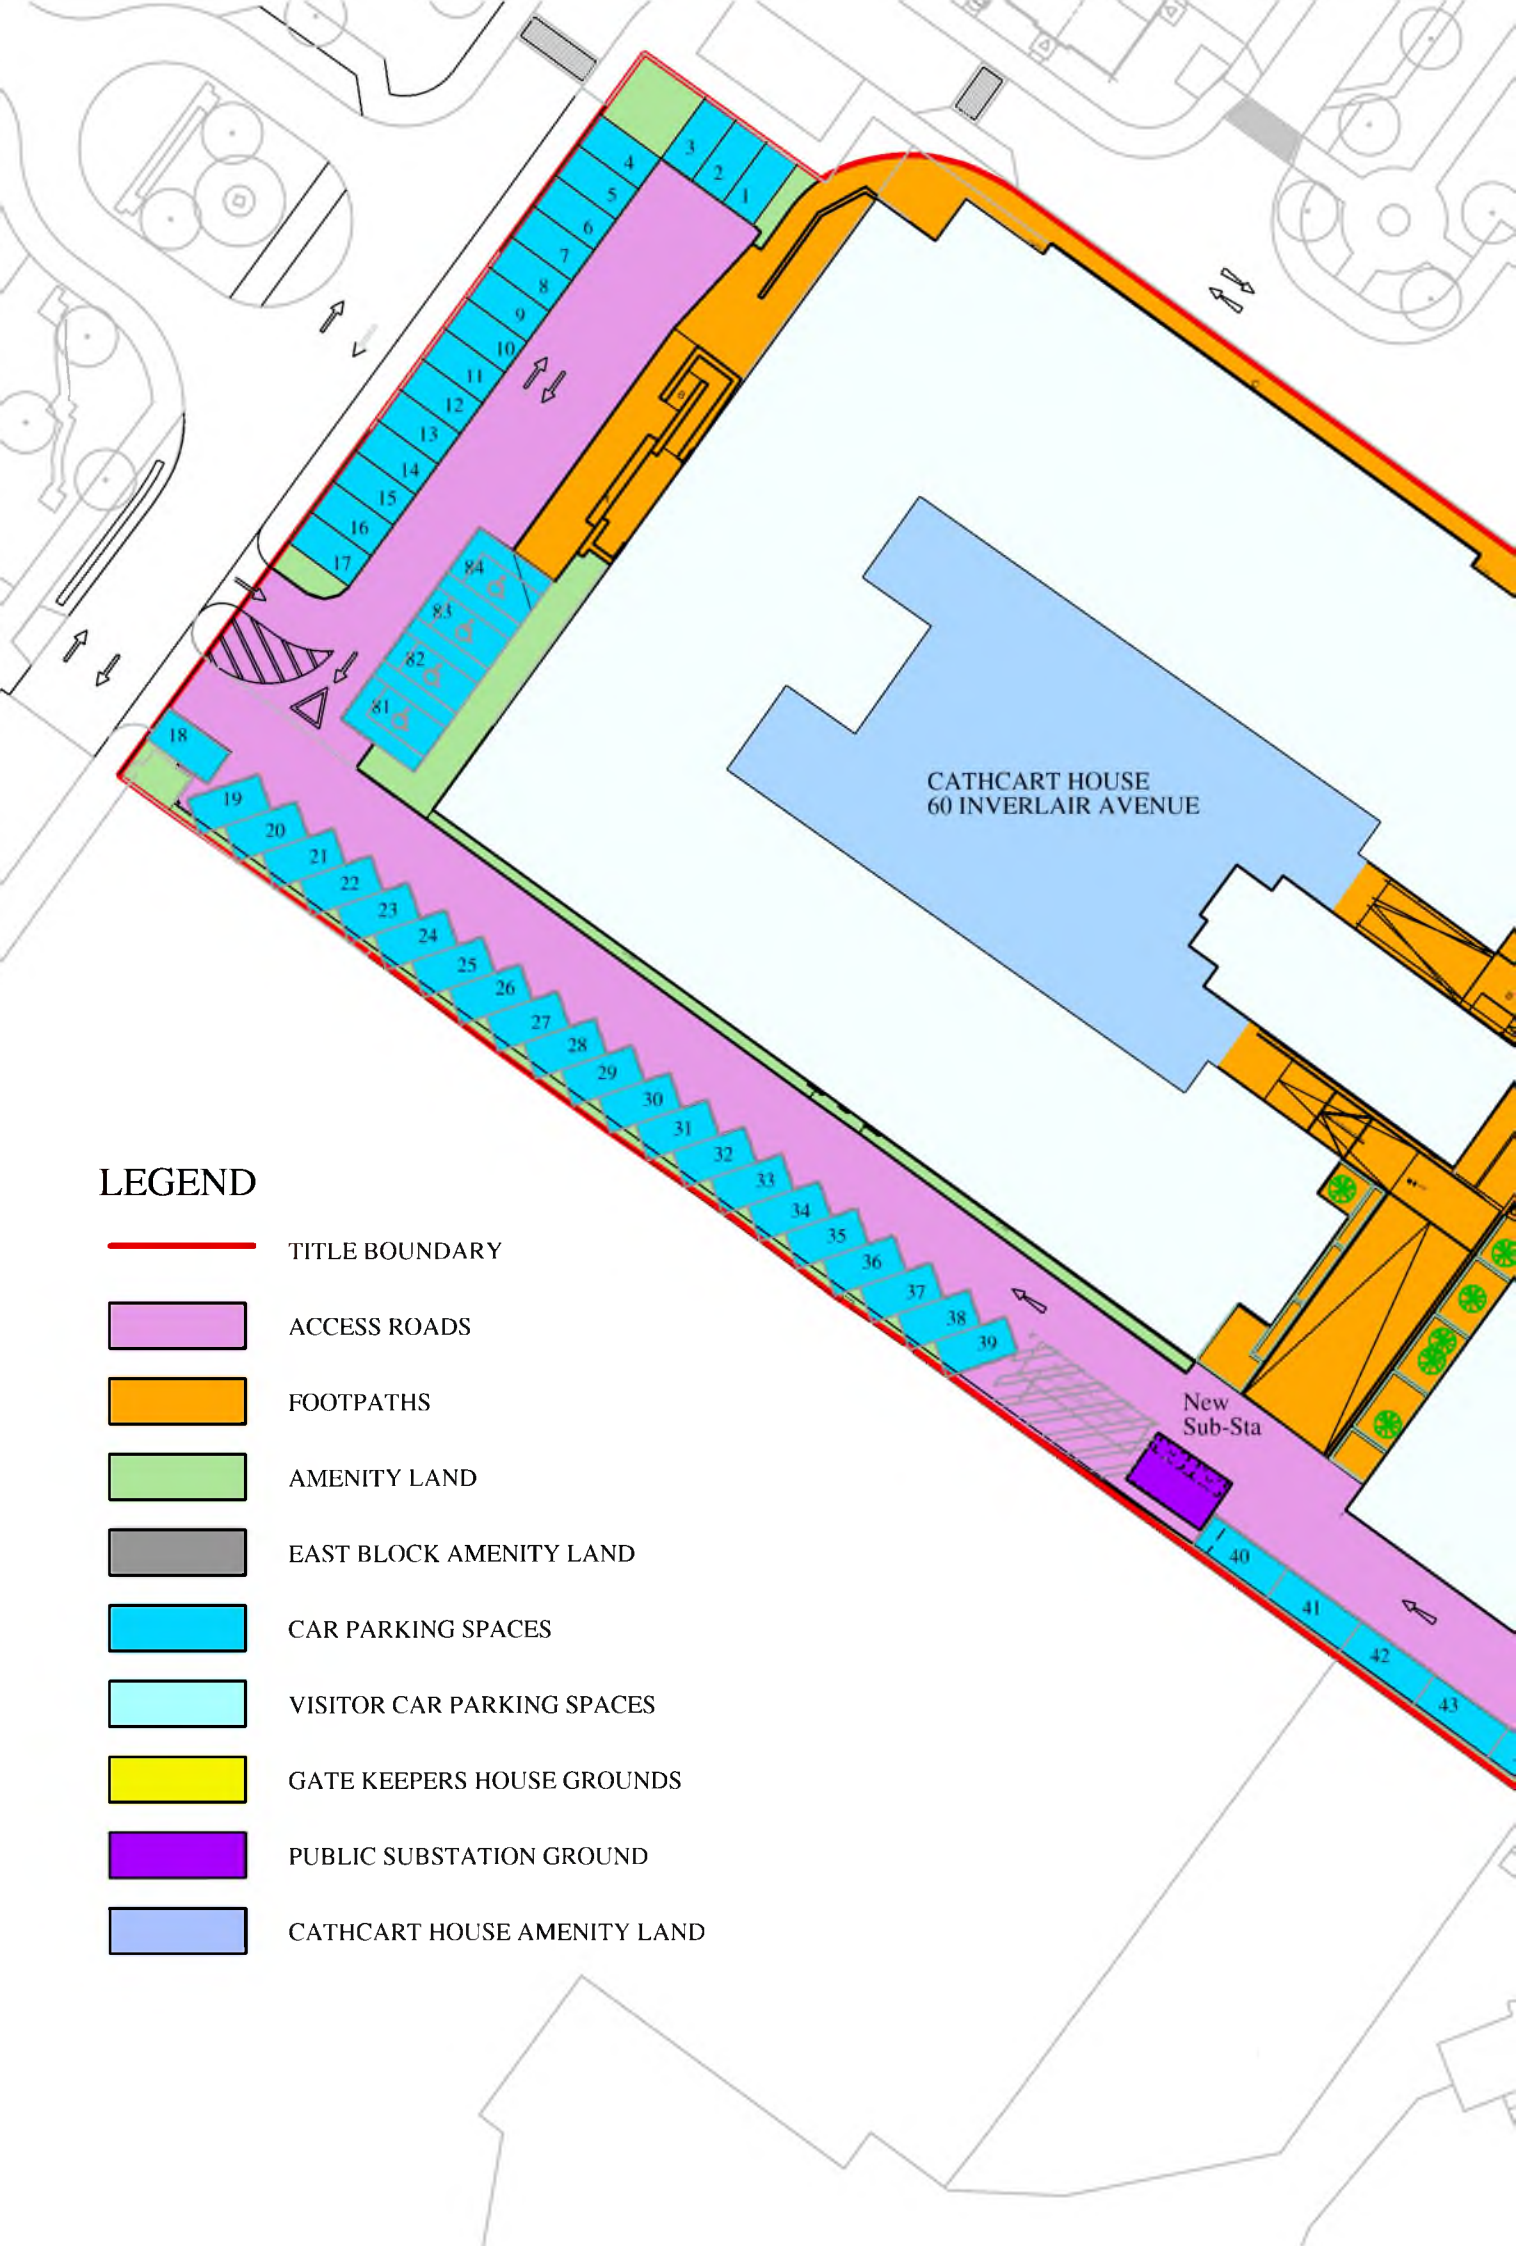

## LEGEND

-  TITLE BOUNDARY
-  ACCESS ROADS
-  FOOTPATHS
-  AMENITY LAND
-  EAST BLOCK AMENITY LAND
-  CAR PARKING SPACES
-  VISITOR CAR PARKING SPACES
-  GATE KEEPERS HOUSE GROUNDS
-  PUBLIC SUBSTATION GROUND
-  CATHCART HOUSE AMENITY LAND



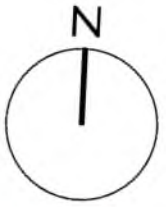

## The FM Group

9 Great Stuart Street  
Edinburgh  
EH3 7TP  
T: 0131 226 4135  
F: 0131 629 1596

[www.thefmgroup.co.uk](http://www.thefmgroup.co.uk)



2020/02/06