


Disclaimer:
This generation of drawings is for the stated purpose only and should not be used for any other purpose without the originator's consent.
Do not scale from this drawing, use noted dimensions only.

Rev	Description	DRN	Date
P01	Draft Building Warrant for client review	KB	04.04.24
P02	Legal Boundaries to solicitor	KB	04.04.24
P03	Legal Boundaries to solicitor	KB	08.05.24
P04	Legal Boundaries to solicitor	KB	13.05.24




Plot Boundary

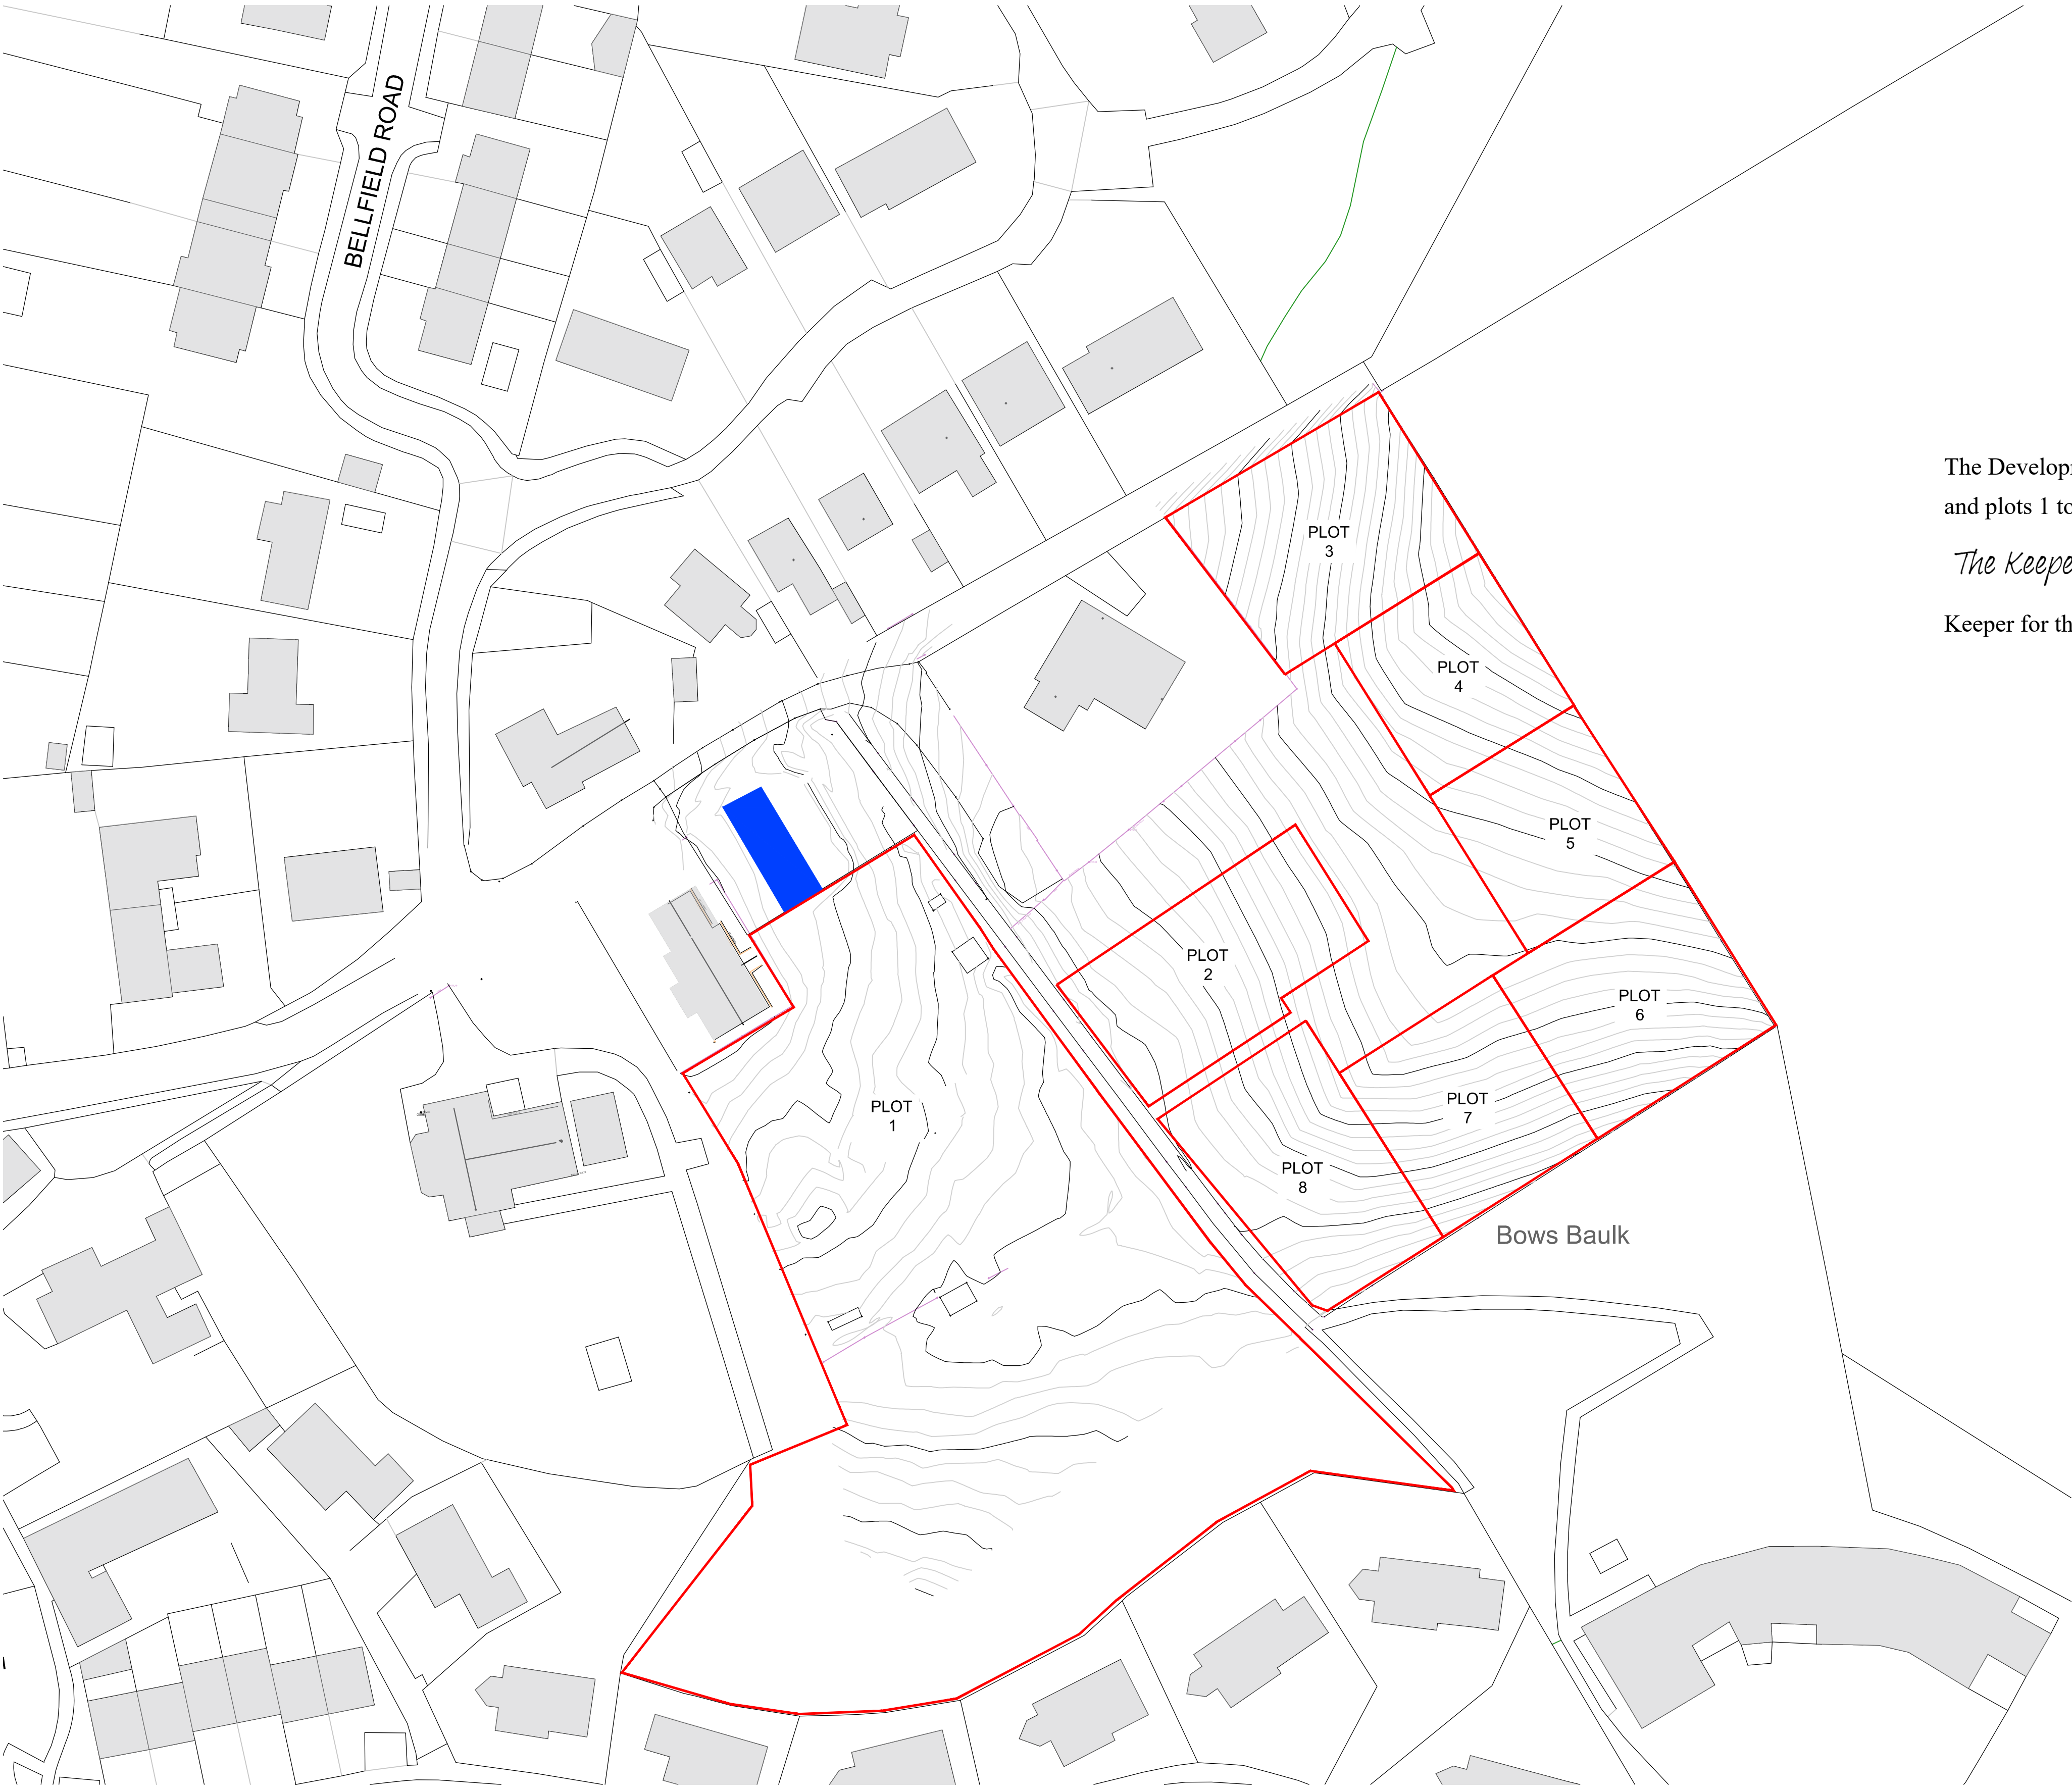

The Development registered under title PBL5224
and plots 1 to 8 within have been DPA approved.

The Keeper - 13/05/2024

Keeper for the Registers of Scotland

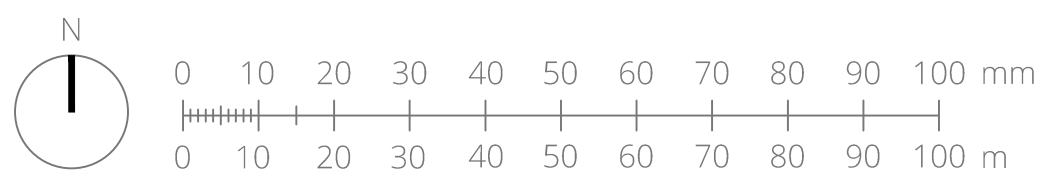

CLIENT: Eddleston Development Ltd.

PROJECT: Bowbank
Bellfield Road, Eddleston

TITLE: Site Plan
Existing

CSY JOB: 10074

SCALE: 1:500 @A1

REV: P04

NUMBER: 10074 - CSY-ZZ -ZZ -D-A-40002

CSYARCHITECTS.COM