


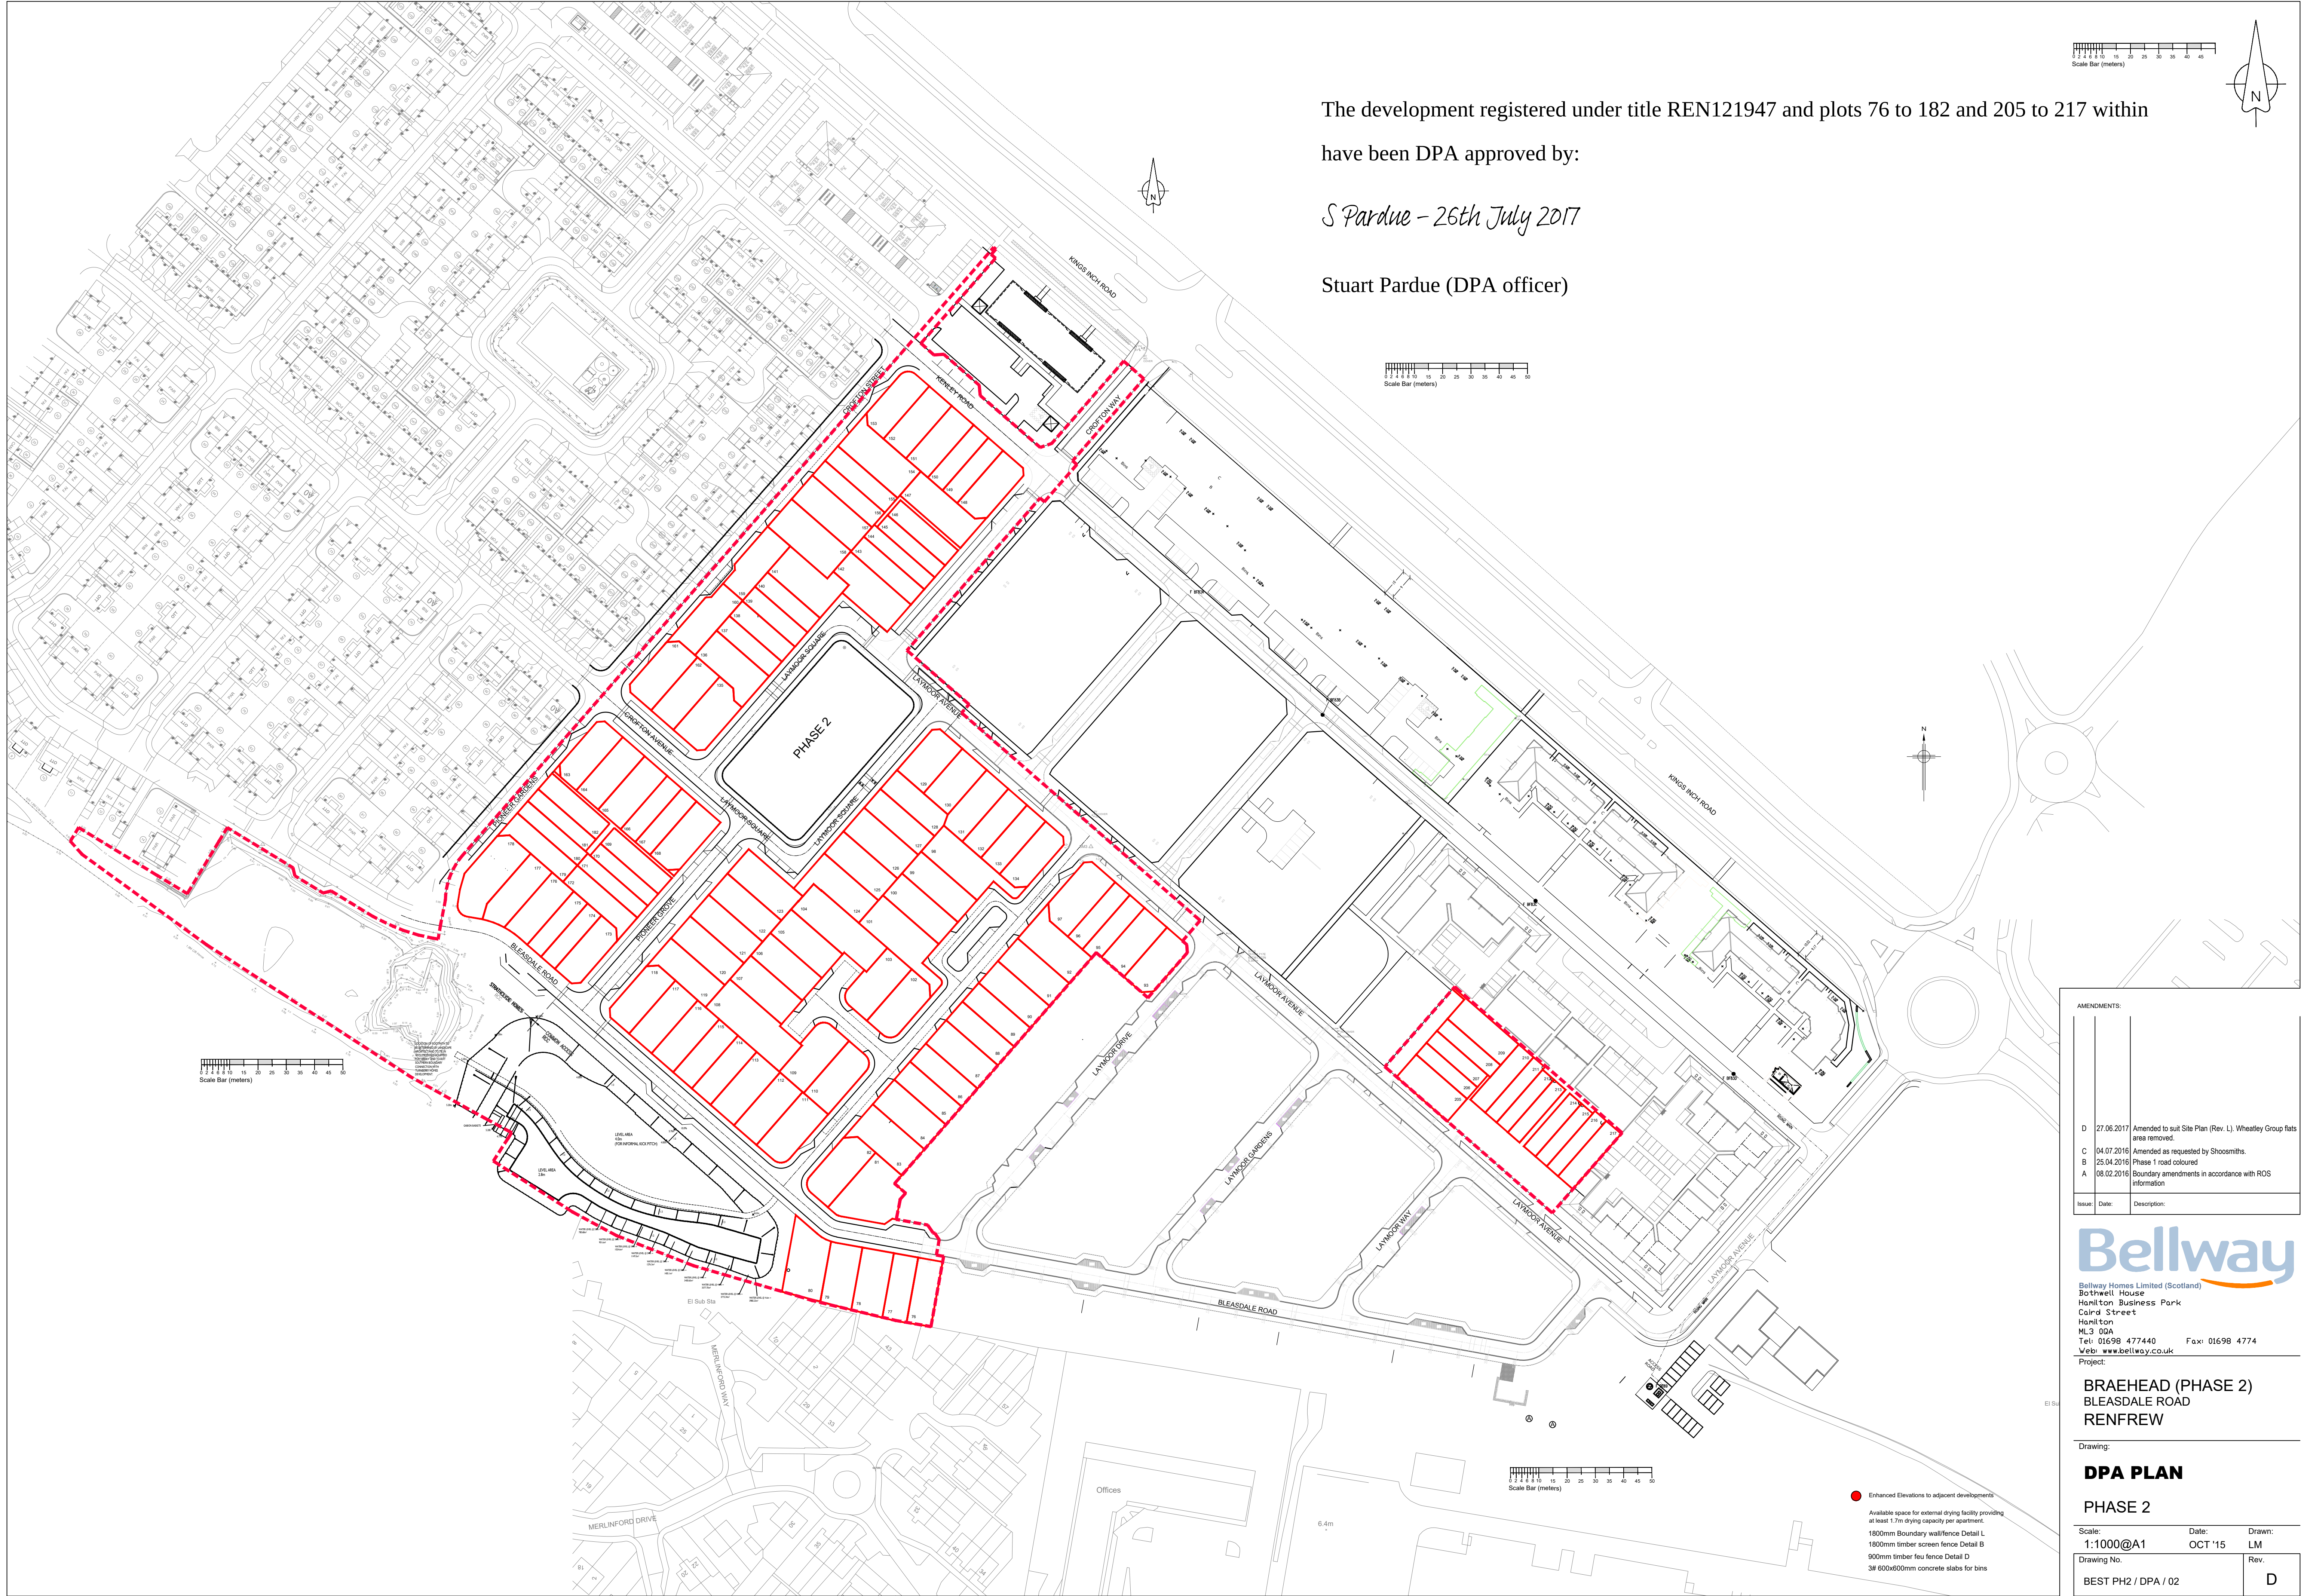

The development registered under title REN121947 and plots 76 to 182 and 205 to 217 within
have been DPA approved by:

S Pardue - 26th July 2017

Stuart Pardue (DPA officer)

AMENDMENTS:		
Issue	Date	Description
D	27.06.2017	Amended to suit Site Plan (Rev. L). Wheatley Group flats area removed.
C	04.07.2016	Amended as requested by Shoosmiths.
B	25.04.2016	Phase 1 road coloured
A	08.02.2016	Boundary amendments in accordance with ROS information

Bellway
Bellway Homes Limited (Scotland)
Botwell House
Hamilton Business Park
Coird Street
Hamilton
ML3 0GA
Tel: 01698 477440 Fax: 01698 4774
Web: www.bellway.co.uk
Project:

**BRAEHEAD (PHASE 2)
BLEASDALE ROAD
RENFREW**

Drawing:		
DPA PLAN		
PHASE 2		
Scale: 1:1000@A1	Date: OCT '15	Drawn: LM
Drawing No. BEST PH2 / DPA / 02	Rev. D	

- Enhanced Elevations to adjacent developments
- Available space for external drying facility providing at least 1.7m drying capacity per apartment.
- 1800mm Boundary wall/fence Detail L
- 1800mm timber screen fence Detail B
- 900mm timber feu fence Detail D
- 3# 600x600mm concrete slabs for bins