



General Notes:

Do not scale from this drawing- refer only to stated dimensions. If in doubt request clarification from this office. This drawing, and associated copyright, is the property of Convery Prenty Architects Ltd.


revision	date	note
-	-	-

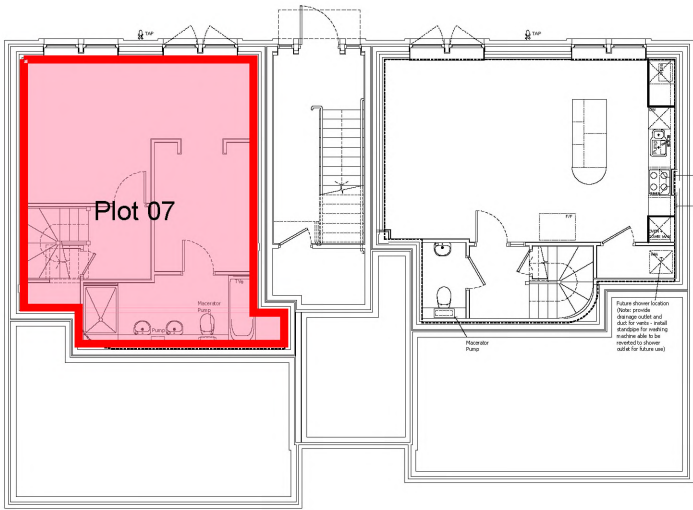


BLOCK 2 LOWER GROUND FLOOR PLAN
Scale 1:200

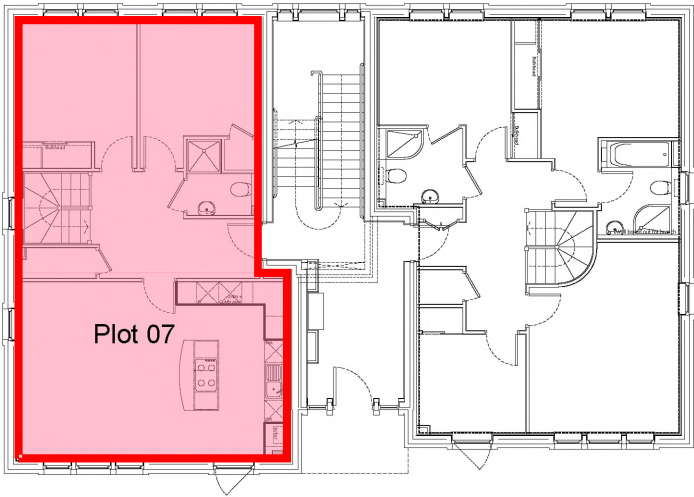

BLOCK 2 GROUND FLOOR PLAN
Scale 1:200

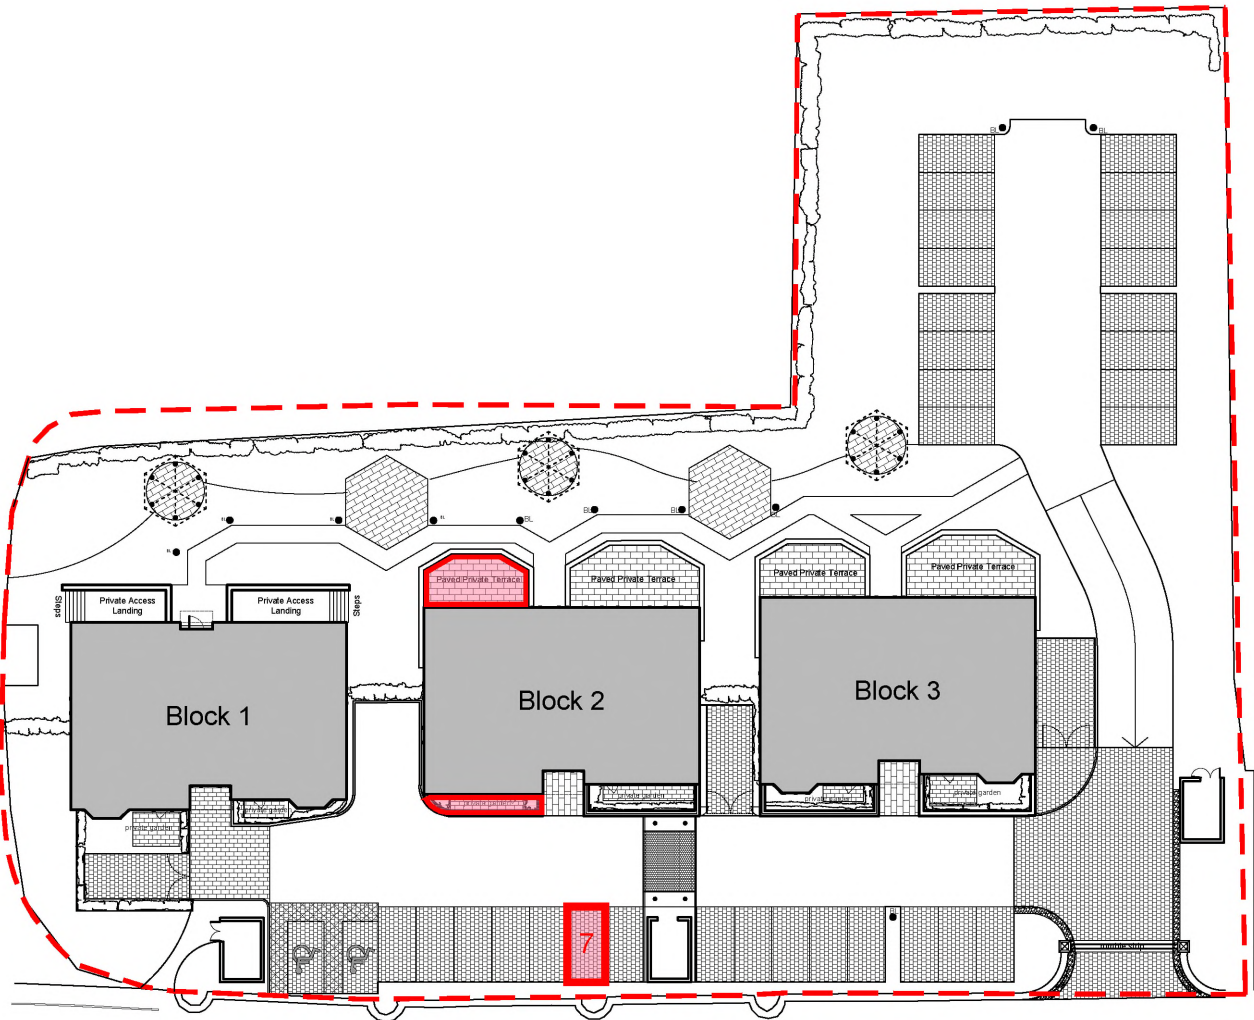

CAR PARK PLAN
Scale 1:500

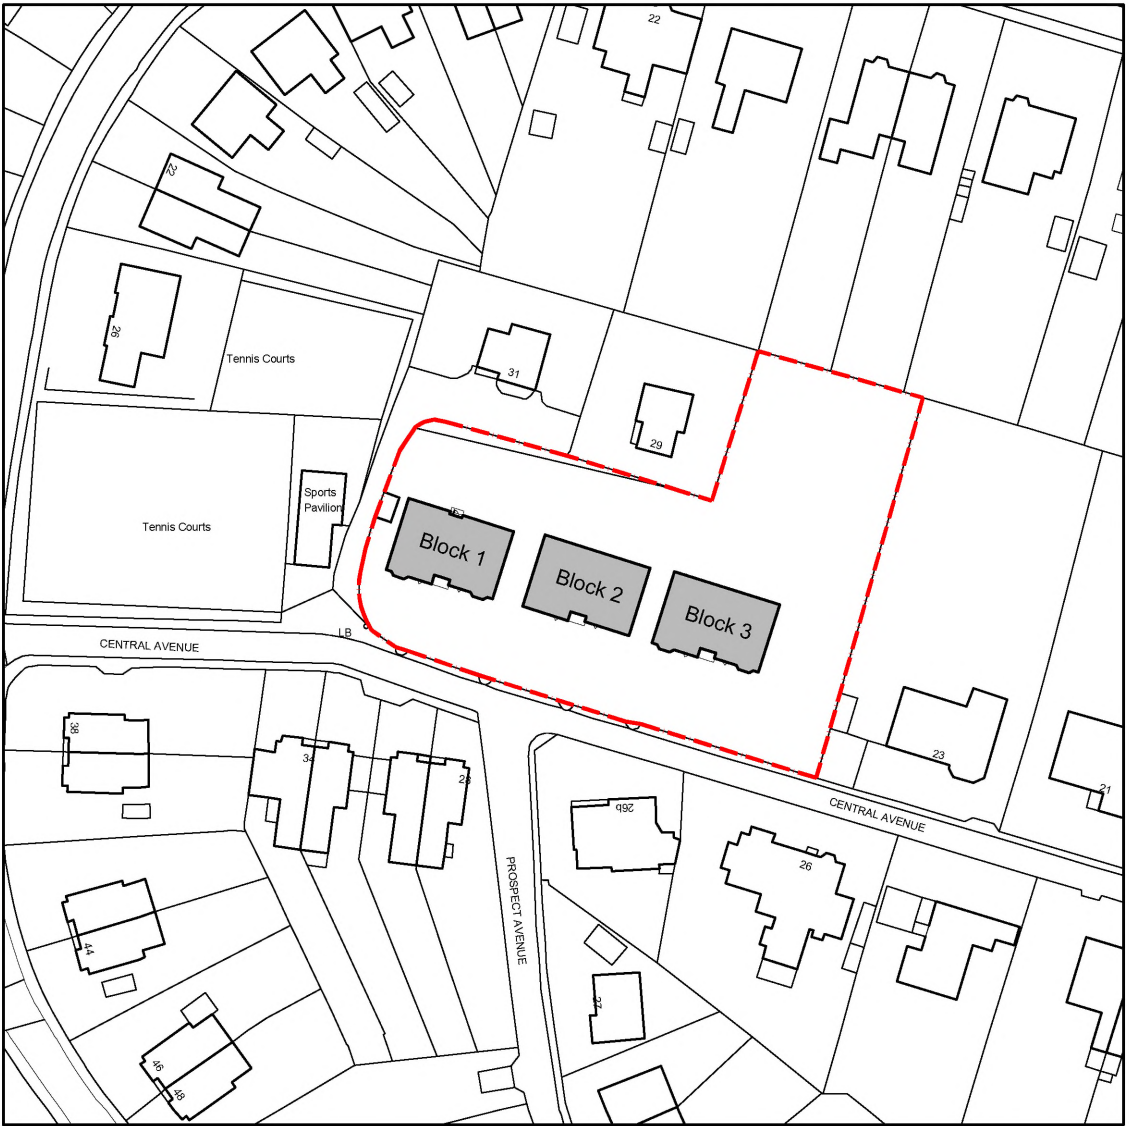

Scale 1:1250



CONVERY PRENTY
ARCHITECTS

20 High Craighall Road, Glasgow, G4 9UD
www.cparch.co.uk 0141 237 1718

CLIENT APSIS Solutions (Developments) Ltd

PROJECT 25 CENTRAL AVENUE
CAMBUSLANG


DRAWING TITLE PLAN
PLOT 07

PAPER SIZE A3	SCALE varies	DATE July 2015
DRAWING NUMBER 271/T007	REVISION A	


General Notes:

Do not scale from this drawing- refer only to stated dimensions. If in doubt request clarification from this office. This drawing, and associated copyright, is the property of Convery Prenty Architects Ltd.


revision	date	note
-	-	-

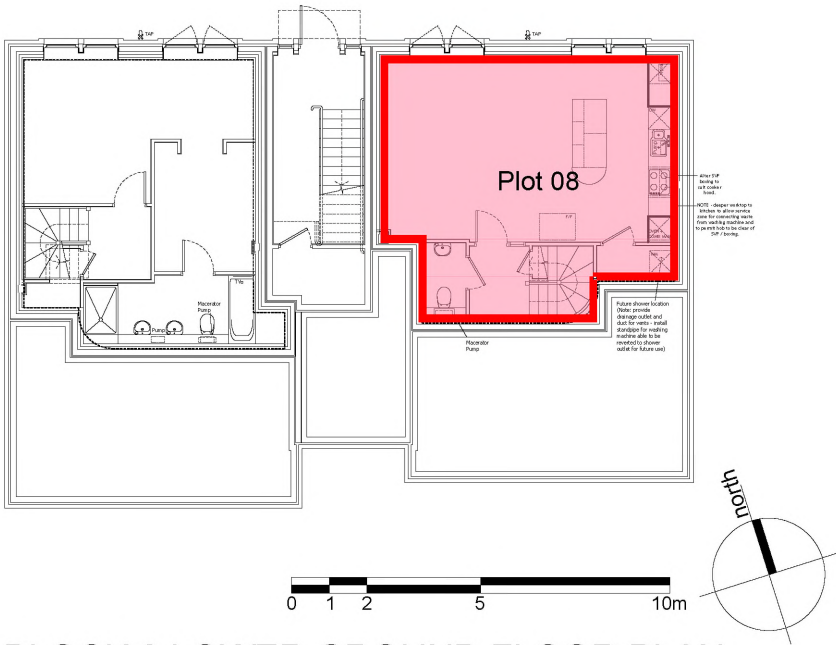


BLOCK 2 LOWER GROUND FLOOR PLAN
Scale 1:200

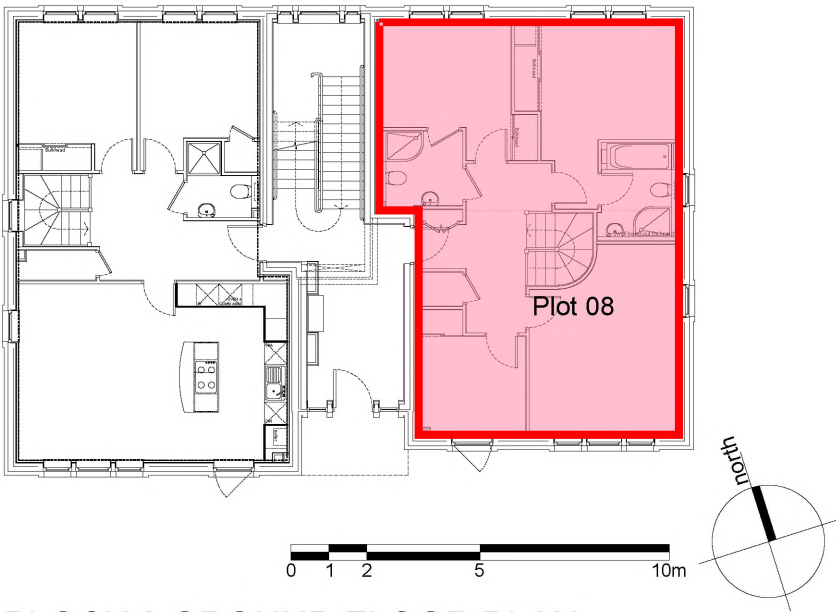

BLOCK 2 GROUND FLOOR PLAN
Scale 1:200

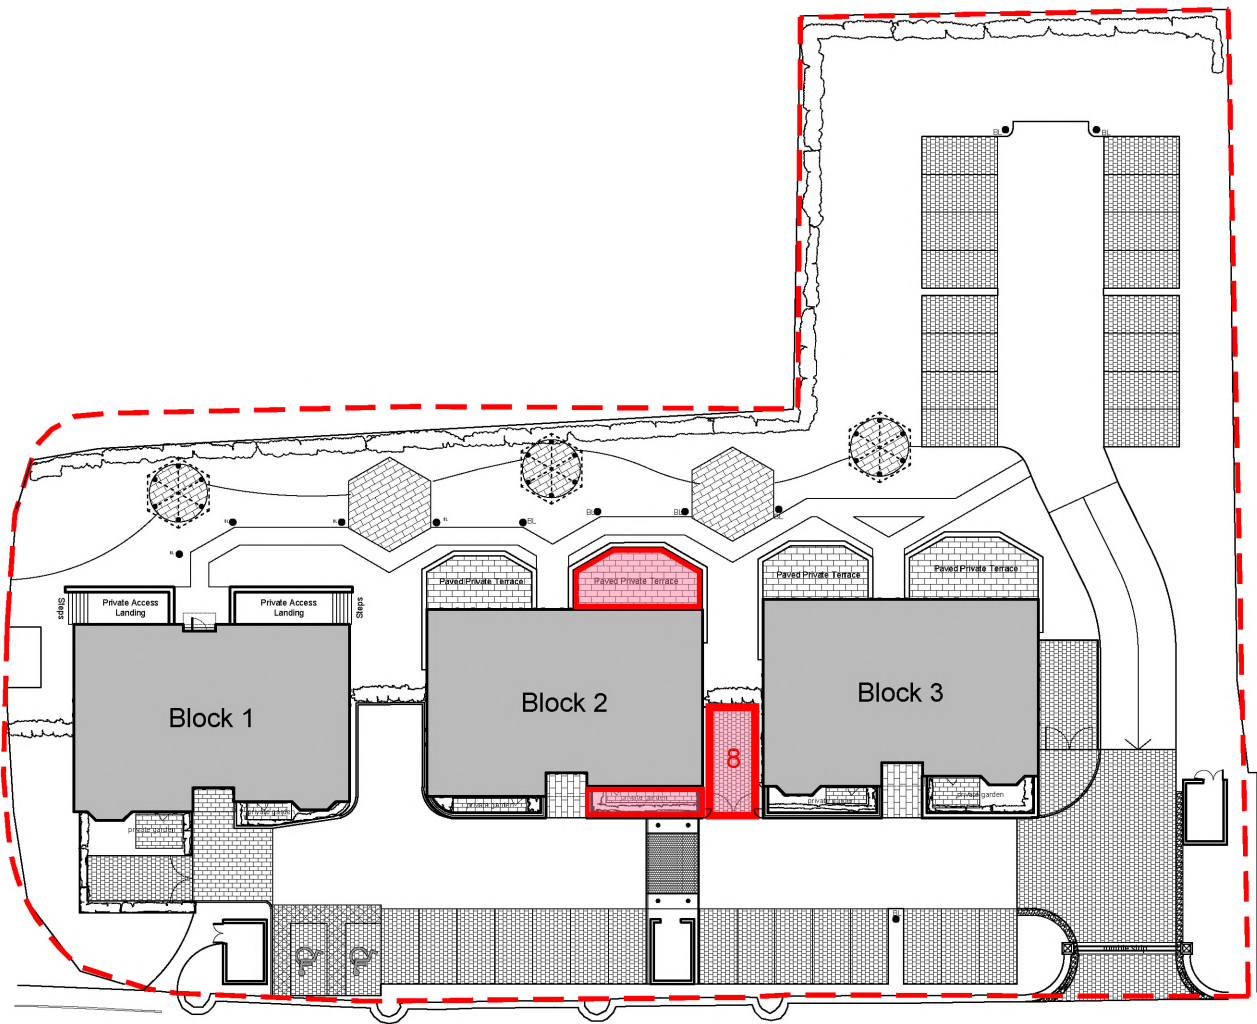

CAR PARK PLAN
Scale 1:500

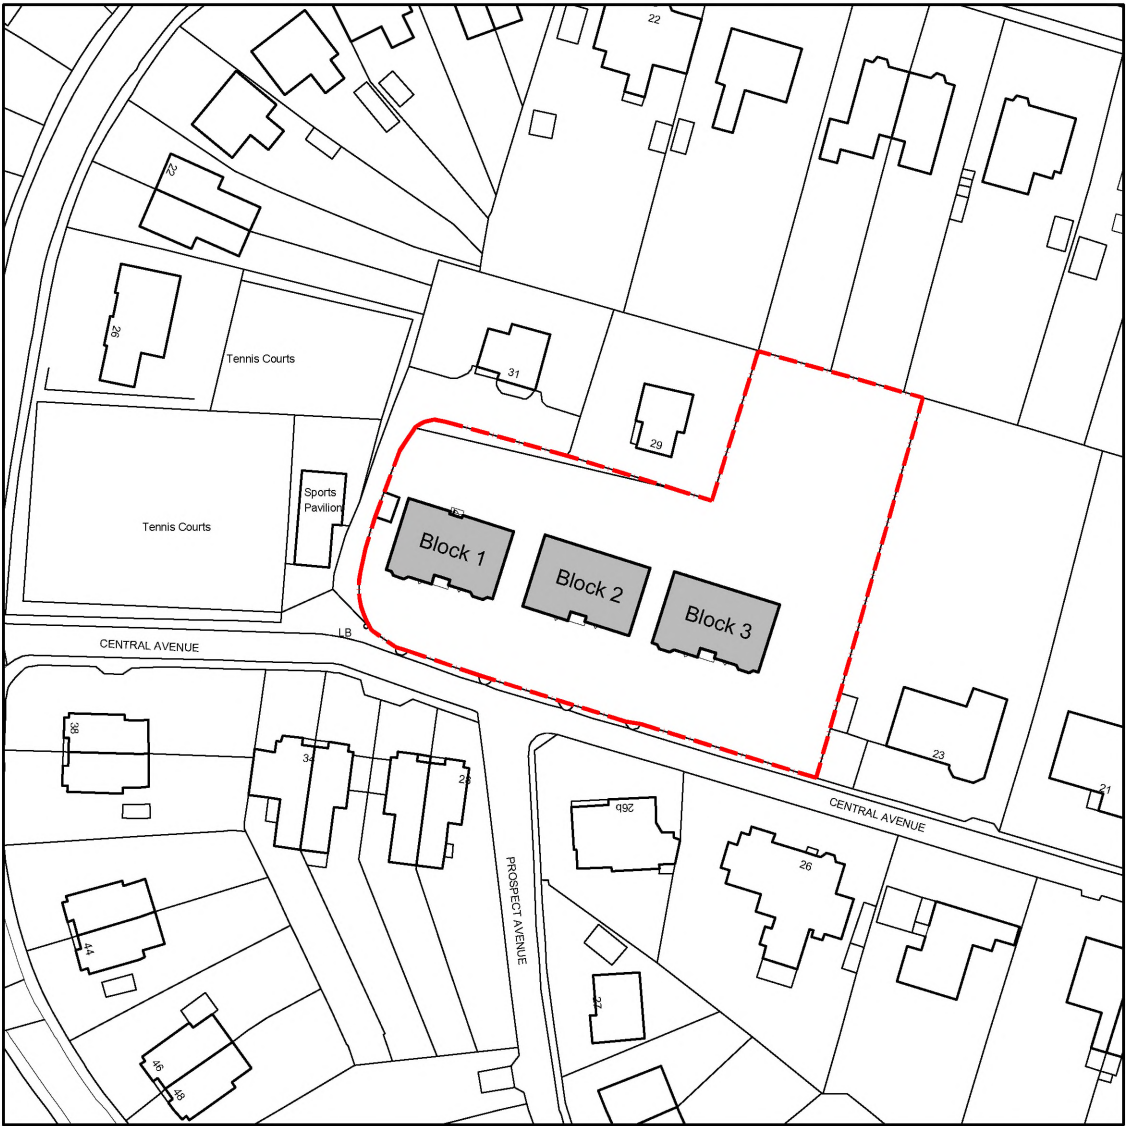

Scale 1:1250



CONVERY PRENTY
ARCHITECTS

20 High Craighall Road, Glasgow, G4 9UD
www.cparch.co.uk 0141 237 1718

CLIENT APSIS Solutions (Developments) Ltd

PROJECT 25 CENTRAL AVENUE
CAMBUSLANG


DRAWING TITLE PLAN
PLOT 08

PAPER SIZE A3	SCALE varies	DATE July 2015
DRAWING NUMBER 271/T008	REVISION A	


General Notes:

Do not scale from this drawing- refer only to stated dimensions. If in doubt request clarification from this office. This drawing, and associated copyright, is the property of Convery Prenty Architects Ltd.


revision	date	note
-	-	-

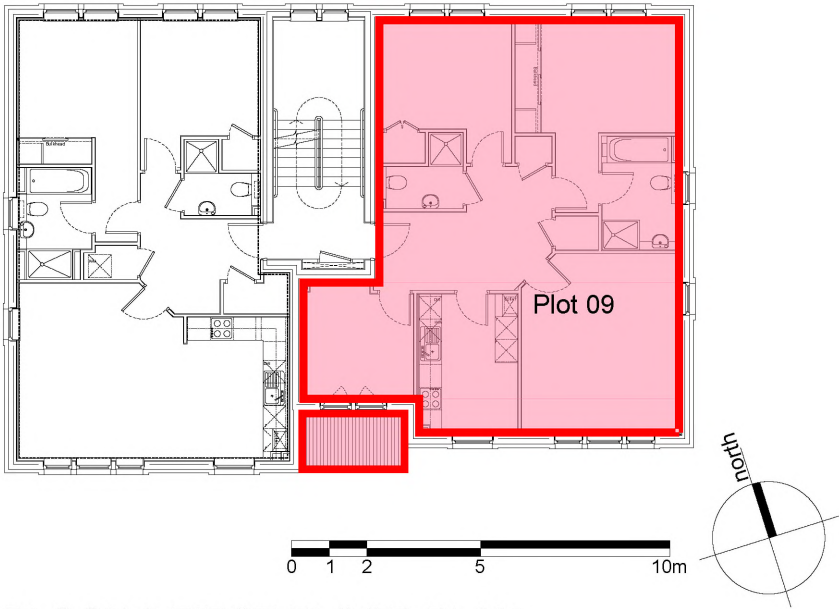


BLOCK 2 FIRST FLOOR PLAN
Scale 1:200

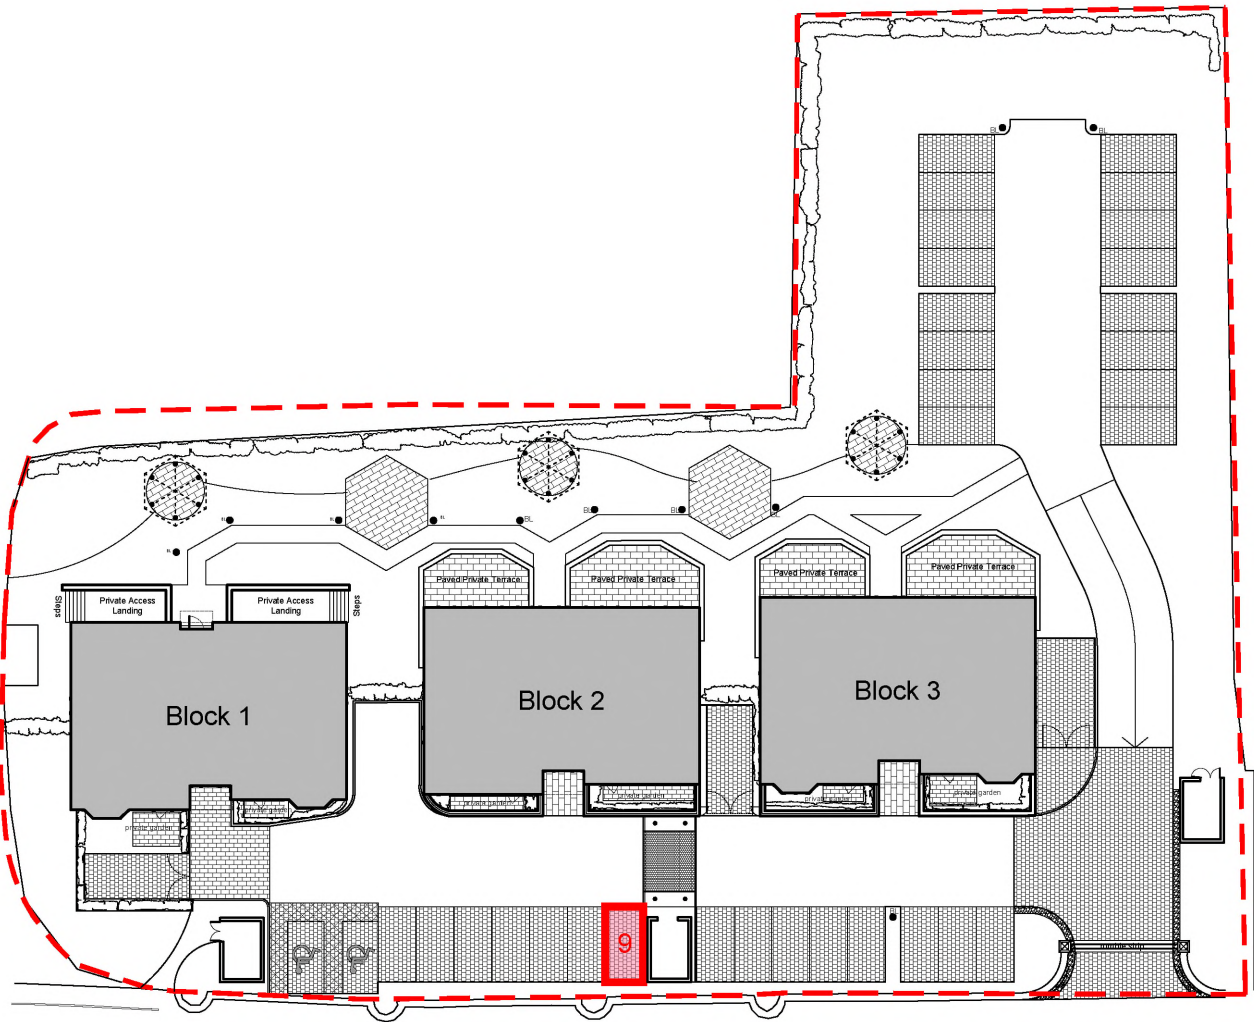

CAR PARK PLAN
Scale 1:500

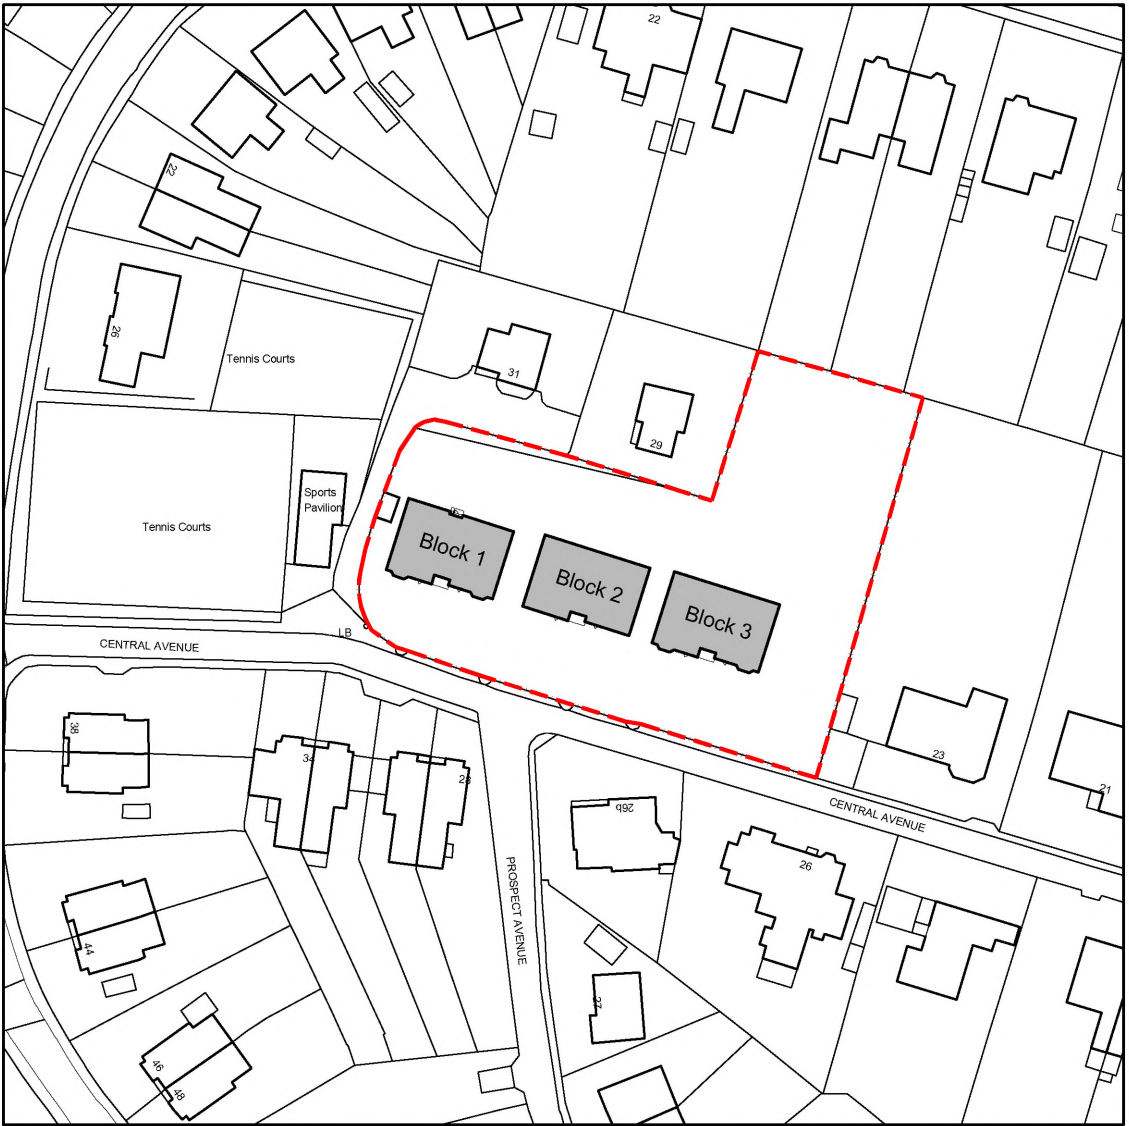

Scale 1:1250

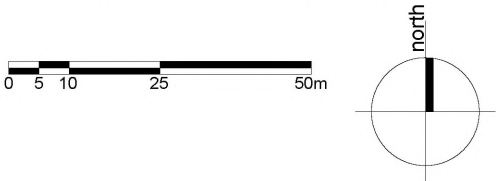

CONVERY PRENTY
ARCHITECTS

20 High Craighall Road, Glasgow, G4 9UD
www.cparch.co.uk 0141 237 1718

CLIENT APSIS Solutions (Developments) Ltd

PROJECT 25 CENTRAL AVENUE
CAMBUSLANG


DRAWING TITLE PLAN
PLOT 09

PAPER SIZE A3	SCALE varies	DATE July 2015
DRAWING NUMBER 271/T009	REVISION -	


General Notes:

Do not scale from this drawing- refer only to stated dimensions. If in doubt request clarification from this office. This drawing, and associated copyright, is the property of Convery Prenty Architects Ltd.


revision	date	note
-	-	-

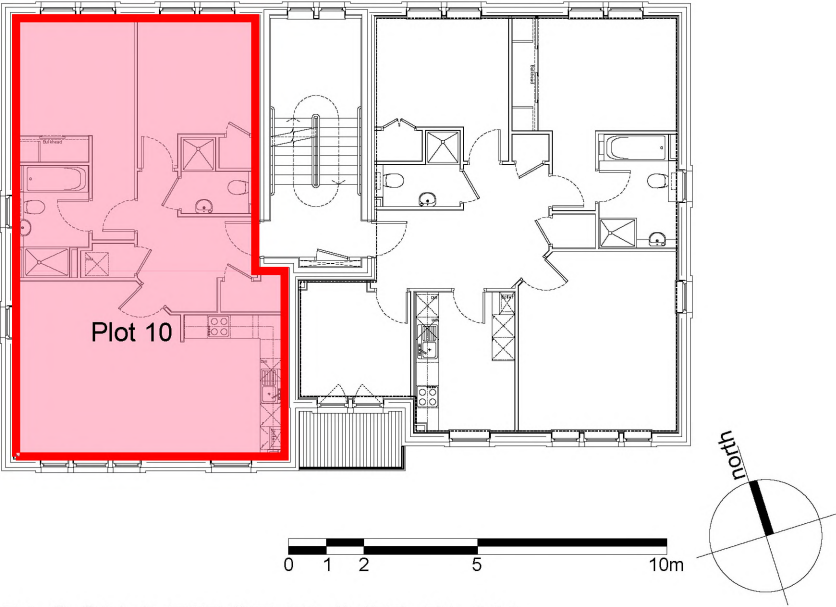

BLOCK 2 FIRST FLOOR PLAN
Scale 1:200

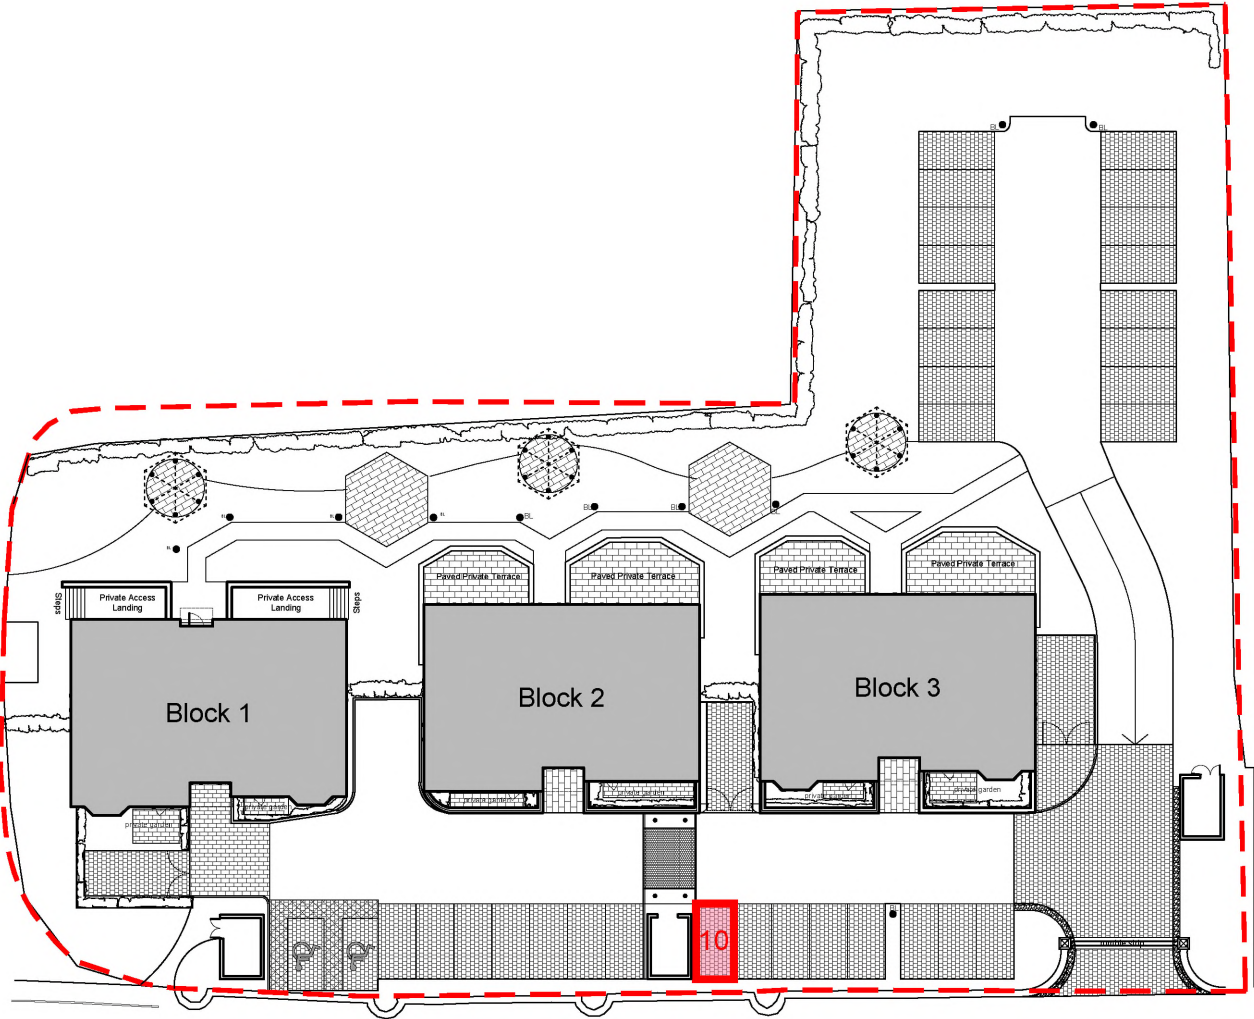

CAR PARK PLAN
Scale 1:500

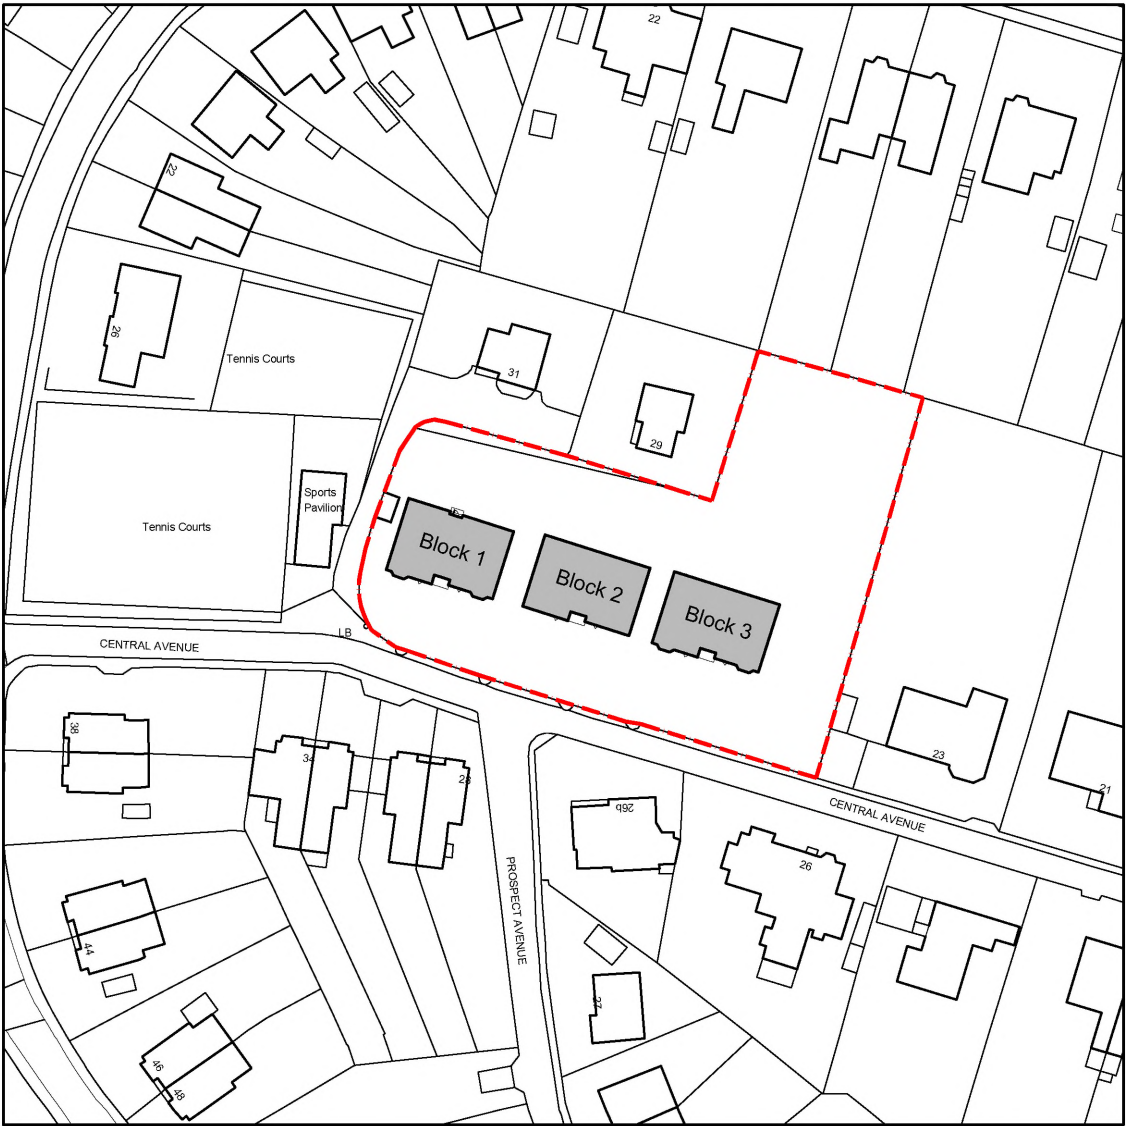

Scale 1:1250



building today | defining tomorrow

CONVERY PRENTY ARCHITECTS

20 High Craighall Road, Glasgow, G4 9UD
www.cparch.co.uk 0141 237 1718

CLIENT APSIS Solutions (Developments) Ltd

PROJECT 25 CENTRAL AVENUE CAMBUSLANG


DRAWING TITLE PLAN PLOT 10

PAPER SIZE A3	SCALE varies	DATE July 2015
DRAWING NUMBER 271/T010		REVISION -


General Notes:

Do not scale from this drawing- refer only to stated dimensions. If in doubt request clarification from this office. This drawing, and associated copyright, is the property of Convery Prenty Architects Ltd.


revision	date	note
-	-	-

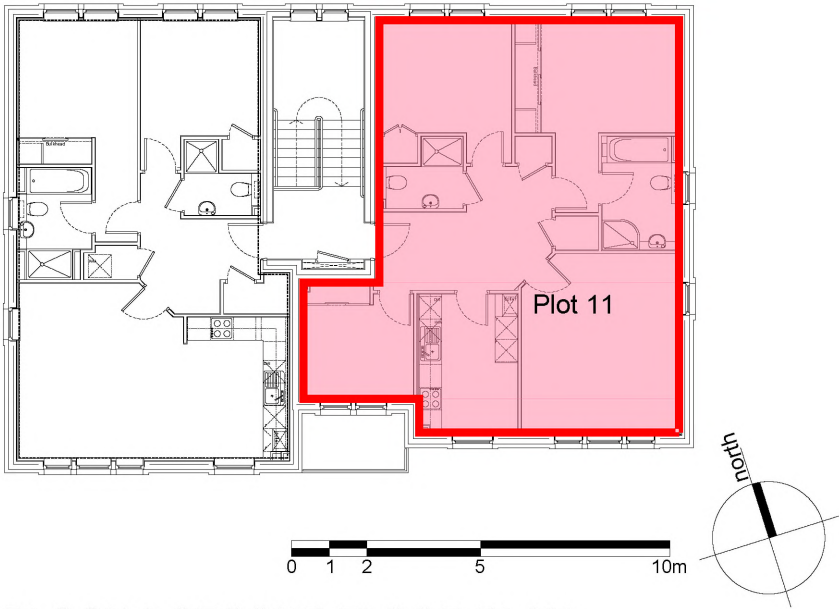

BLOCK 2 SECOND FLOOR PLAN
Scale 1:200

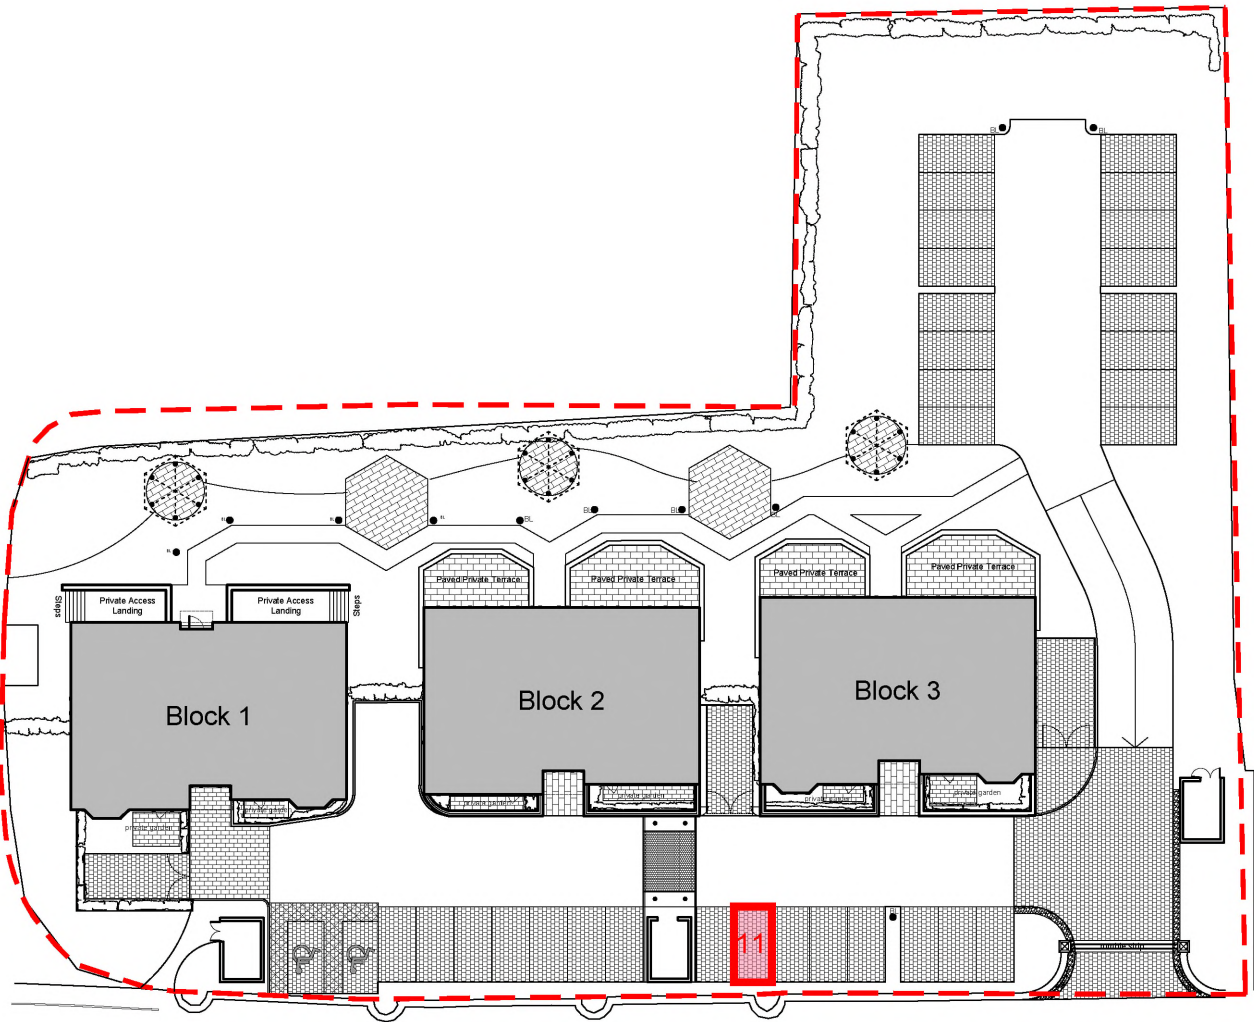

CAR PARK PLAN
Scale 1:500

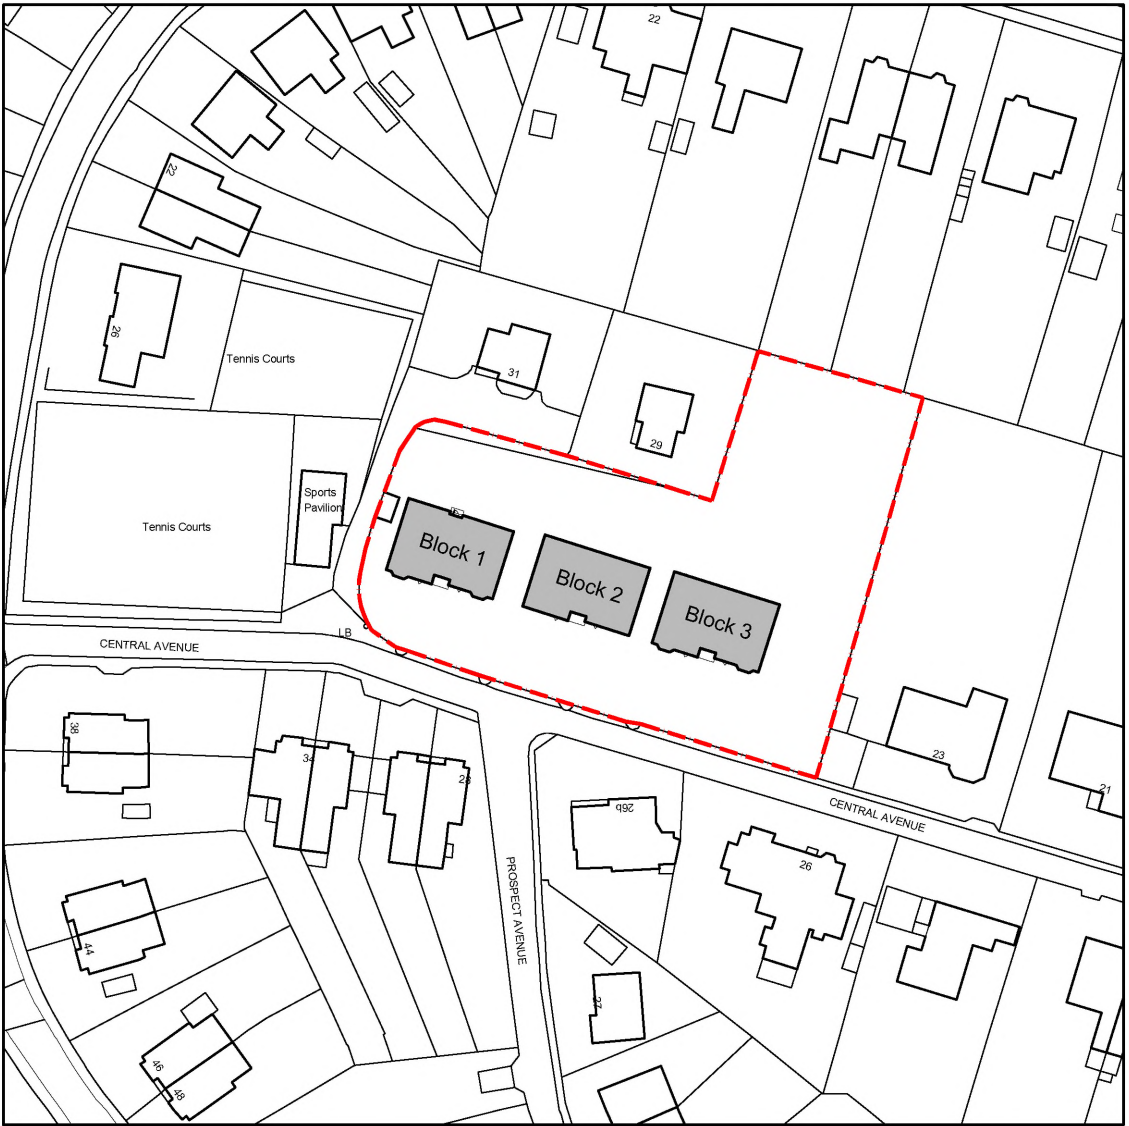

Scale 1:1250



building today | defining tomorrow

CONVERY PRENTY ARCHITECTS

20 High Craighall Road, Glasgow, G4 9UD
www.cparch.co.uk 0141 237 1718

CLIENT APSIS Solutions (Developments) Ltd

PROJECT 25 CENTRAL AVENUE CAMBUSLANG


DRAWING TITLE PLAN PLOT 11

PAPER SIZE	SCALE	DATE
A3	varies	June 2015
DRAWING NUMBER	REVISION	
271/T011	-	


General Notes:

Do not scale from this drawing- refer only to stated dimensions. If in doubt request clarification from this office. This drawing, and associated copyright, is the property of Convery Prenty Architects Ltd.


revision	date	note
-	-	-

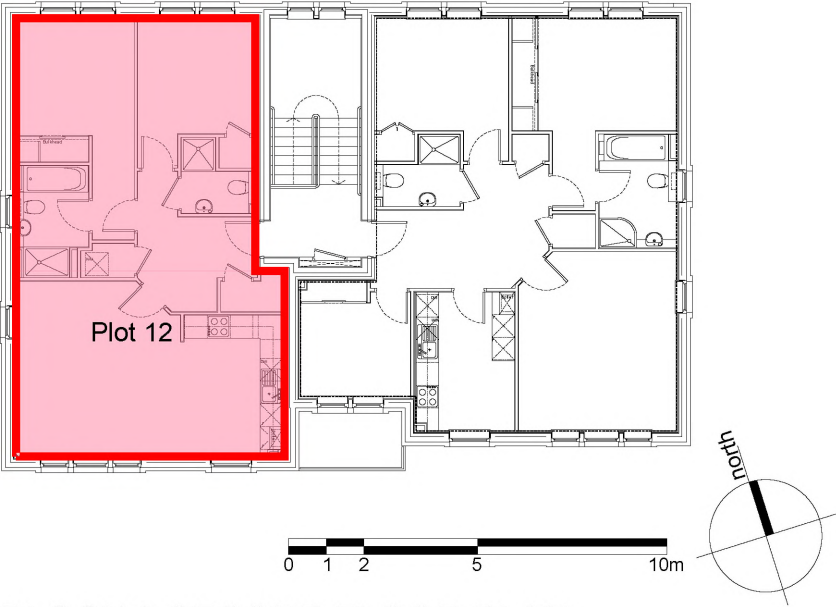


BLOCK 2 SECOND FLOOR PLAN
Scale 1:200

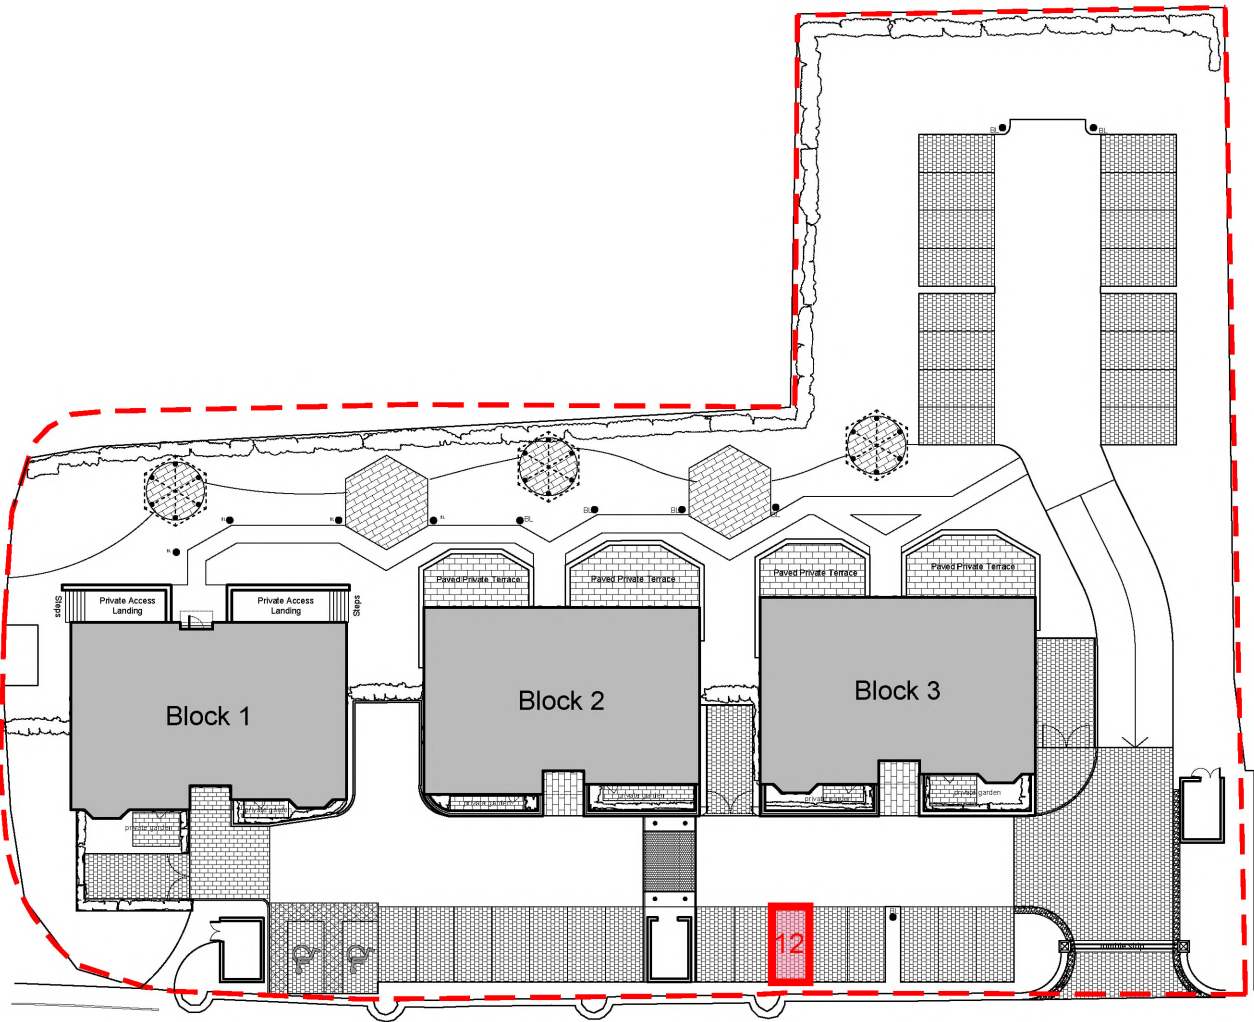

CAR PARK PLAN
Scale 1:500

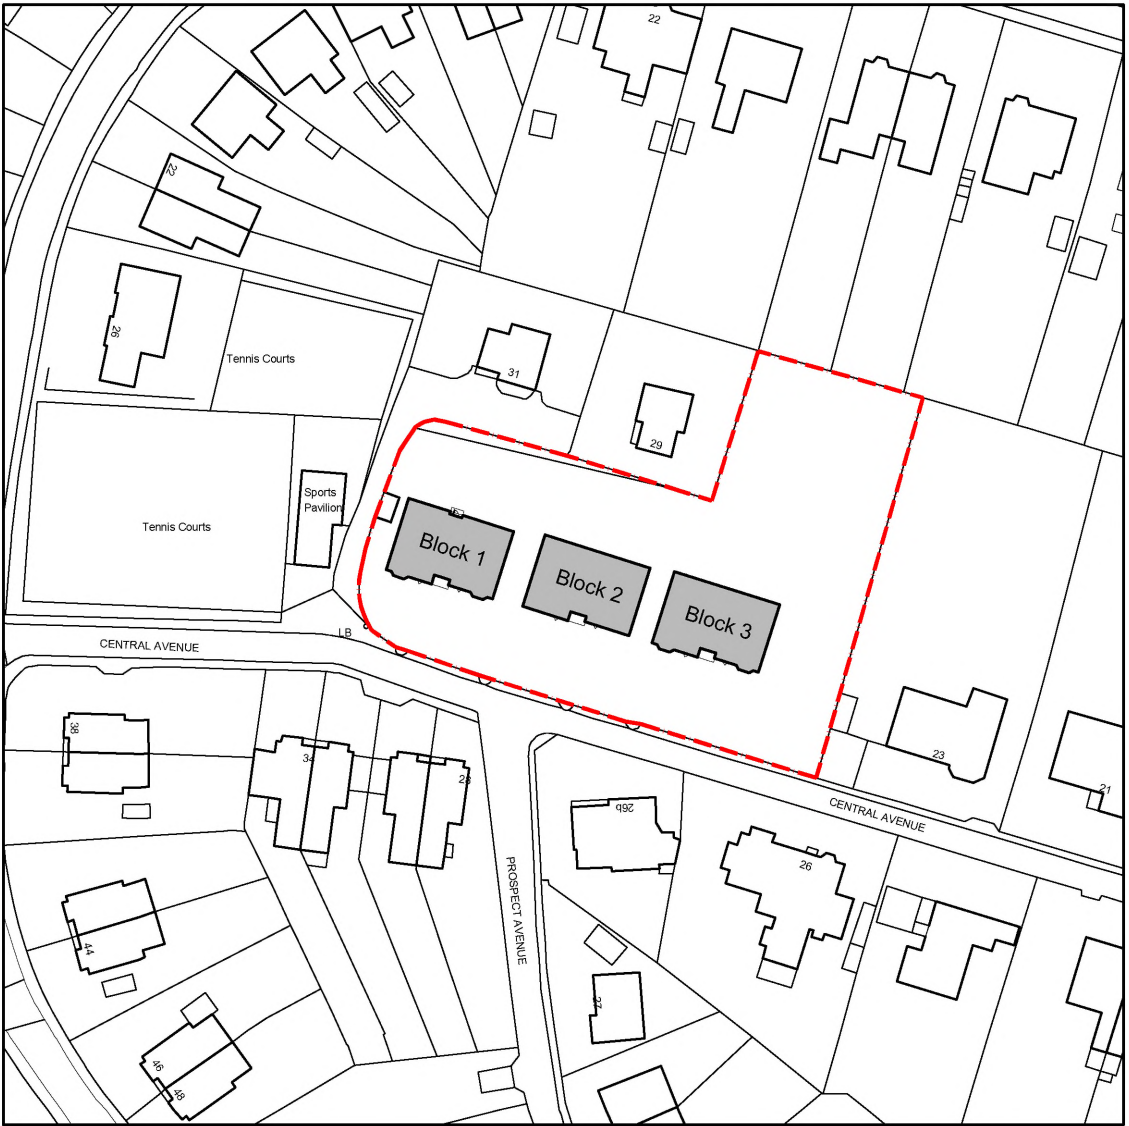

Scale 1:1250

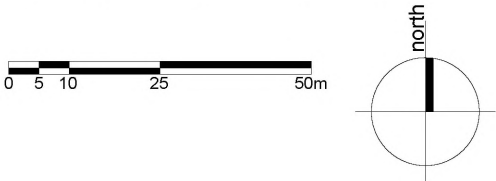

CONVERY PRENTY
ARCHITECTS

20 High Craighall Road, Glasgow, G4 9UD
www.cparch.co.uk 0141 237 1718

CLIENT APSIS Solutions (Developments) Ltd

PROJECT 25 CENTRAL AVENUE
CAMBUSLANG

DRAWING TITLE PLAN
PLOT 12

PAPER SIZE A3	SCALE varies	DATE June 2015
DRAWING NUMBER 271/T012	REVISION -	