


The Development registered under title GLA205819 and plots E2/1 to E2/14 within have been DPA approved by:


Craig McFadden - 26 February 2021

Craig McFadden (DPA Officer)

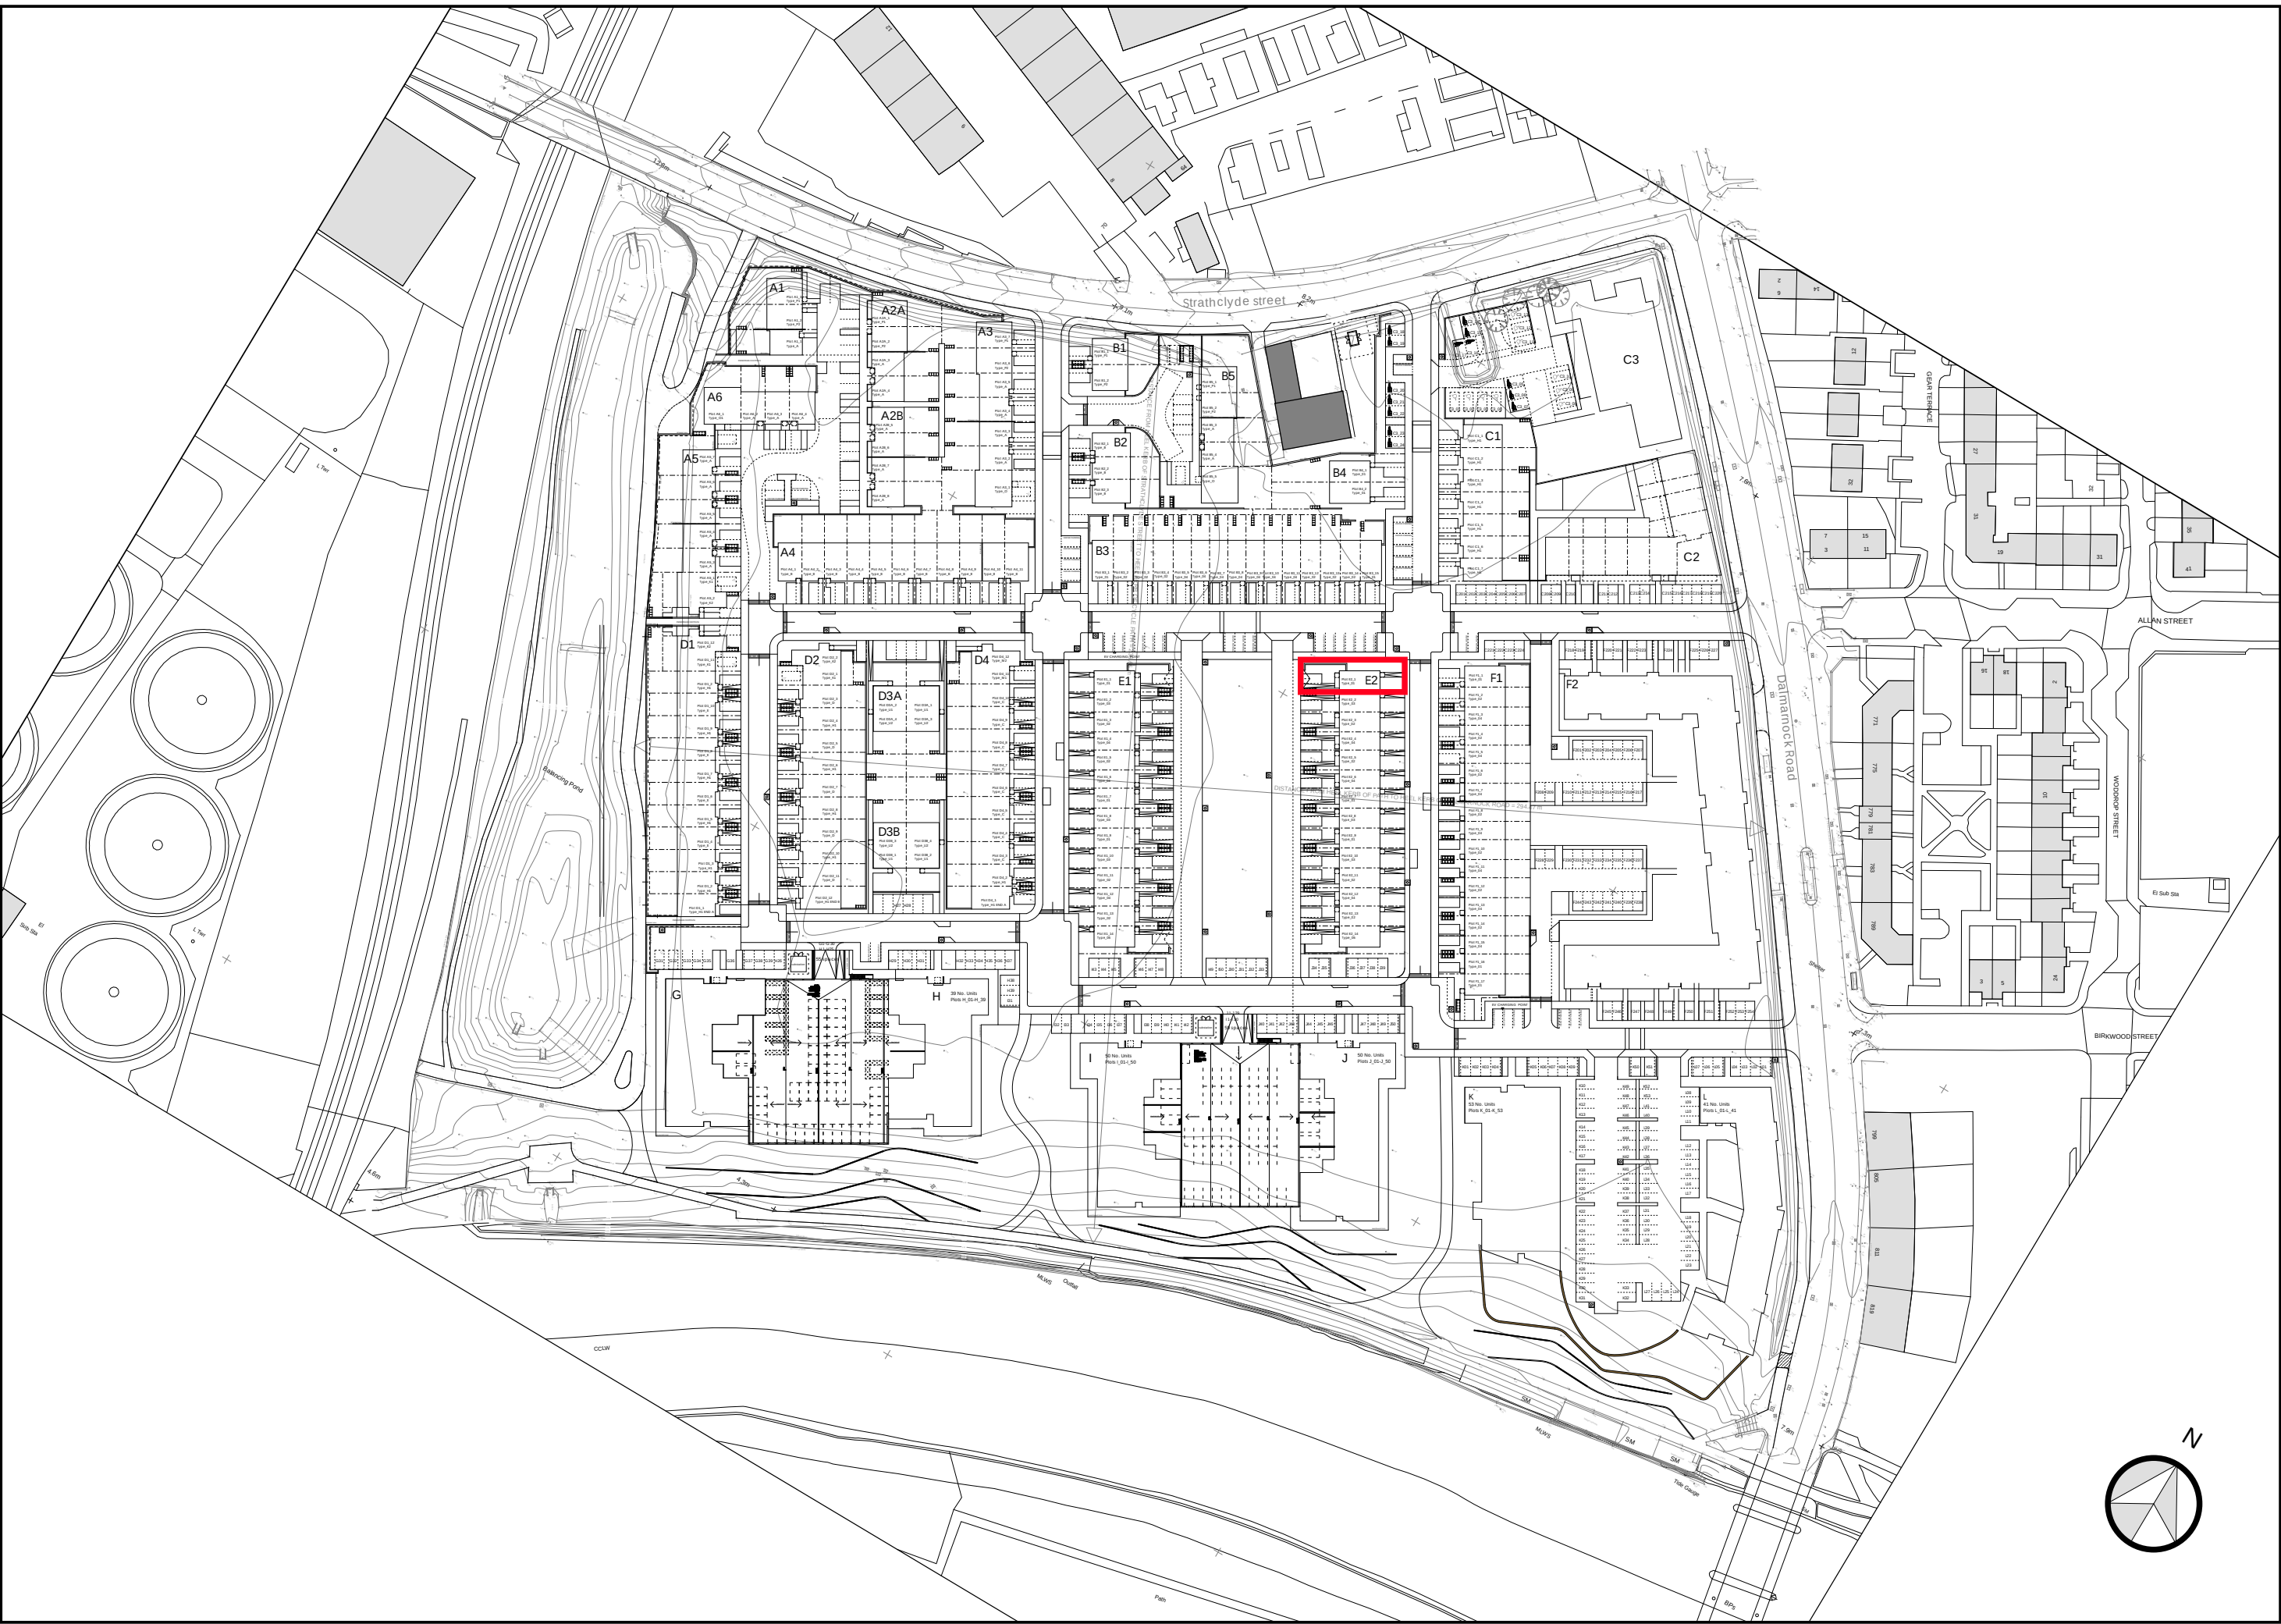

Beechgrove Road

DALMARNOCK RIVERSIDE MASTERPLAN SITE PLAN, NOT TO SCALE

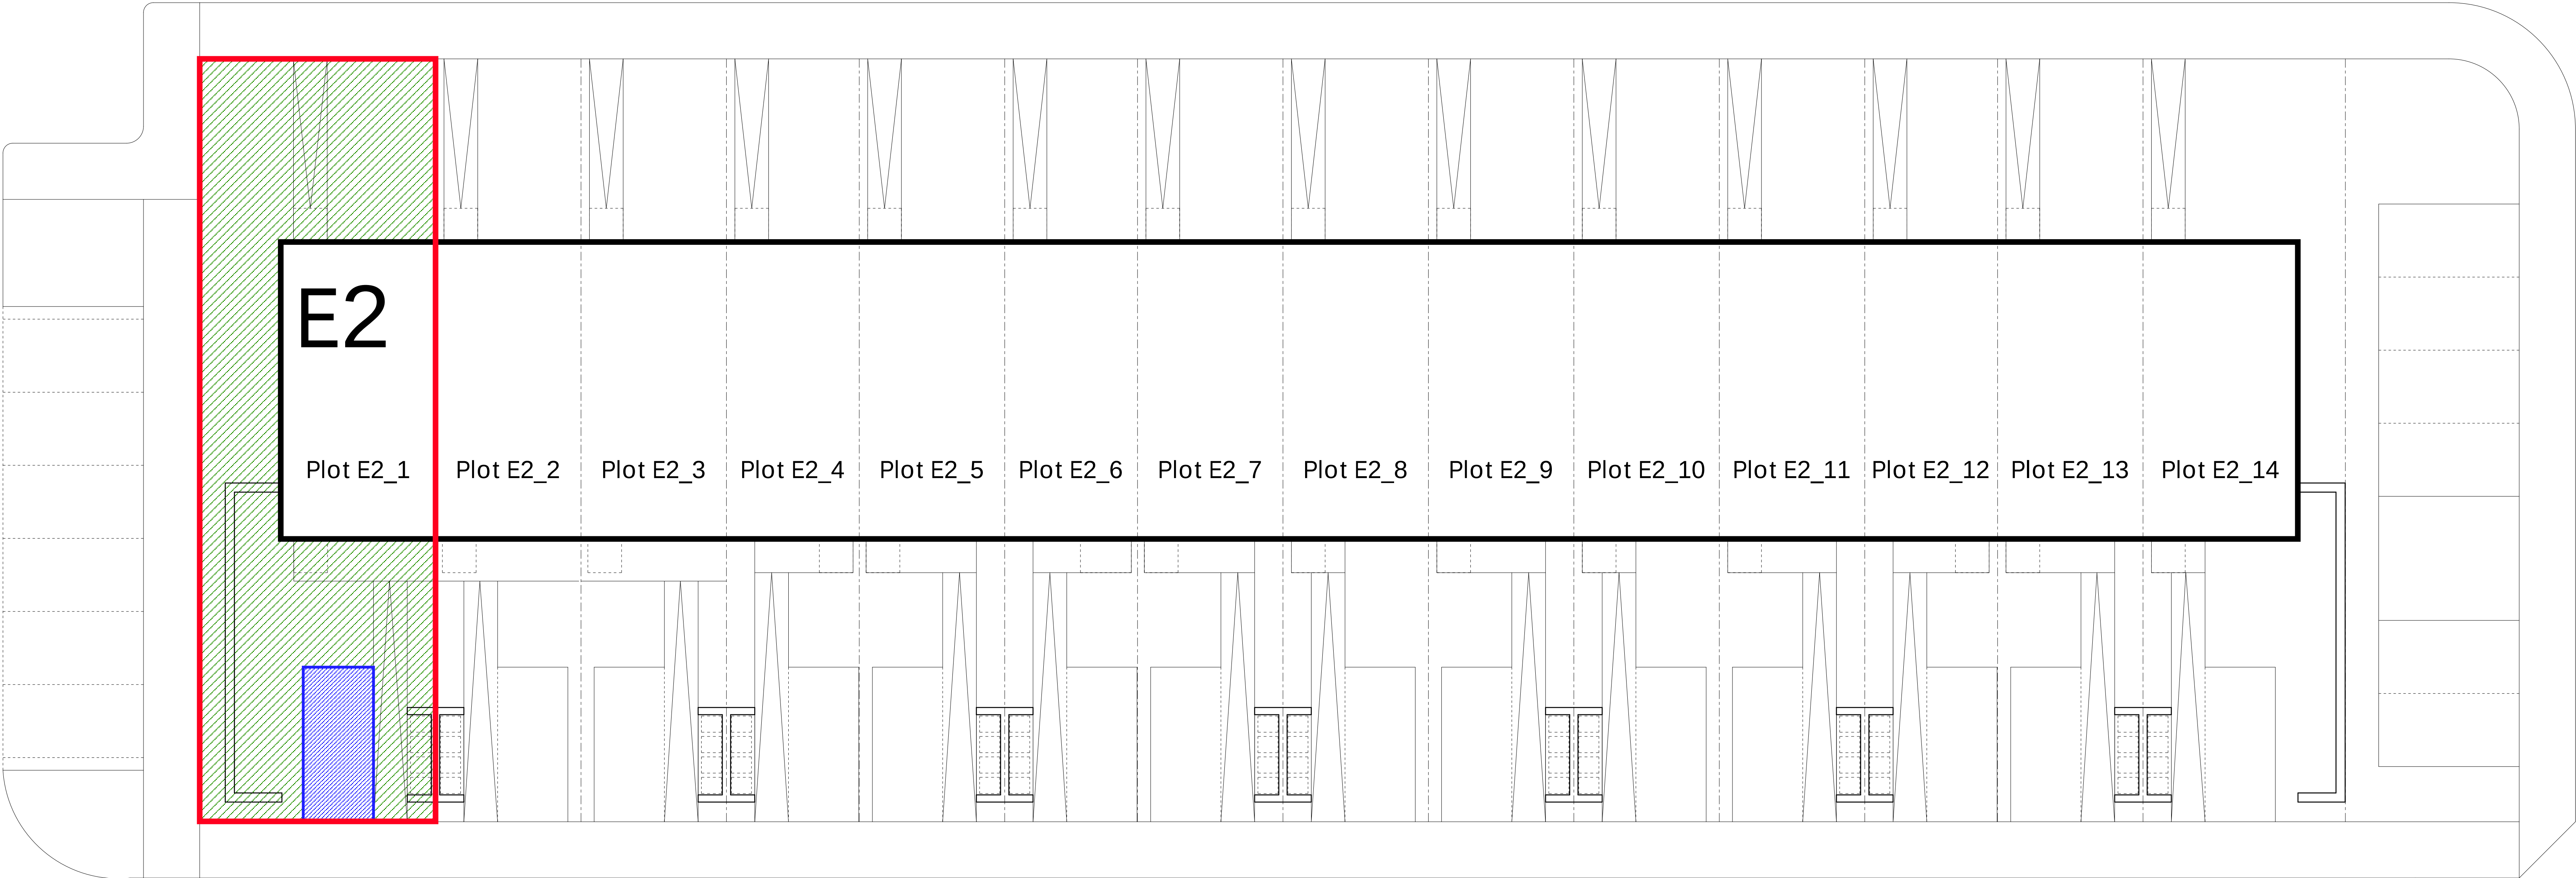

Notes

The drawing is the copyright © property of Hypostyle Designs Ltd - no copying or distribution of this drawing or any part thereof is permitted without prior written permission.

Do not scale from this drawing. All existing dimensions to be checked on site prior to commencement of works or manufacturing of components.

Any discrepancies to be brought to the attention of the architect - if in doubt, ask.

S&E - Safety, Health and Environment Information

1.

2.

3.



- Symbol indicates location and ref. no. of residual hazard risk.

KEY

 Plot Title Boundary (Red Line)

 Parking Space to Plot (Blue Hatch)

 Garden Space to Plot (Green Hatch)

rev.

amendment

by

check

date

HYPOSTYLE

Architects

www.hypostyle.co.uk

Glasgow

T: 0141 204 4441

F: 0141 204 4897

Edinburgh

T: 0131 555 0688

F: 0131 553 4450

49 St. Vincent Crescent G3 8NG

E: glasgow@hypostyle.co.uk

4 Sandport Place EH6 6EU

E: edinburgh@hypostyle.co.uk

client

LINK GROUP

client's ref

project

DALMARNOCK RIVERSIDE

drawing

BLOCK E2

PLOT E2_1 LAYOUT PLAN

scale 1:100

1:100

0

2

4

6

8

10m

page no

3357

drawn

date

LG

date

check

date

BY

date

rev

—

job ref


3357

drawing number

AL(2)E2_280


rev

—

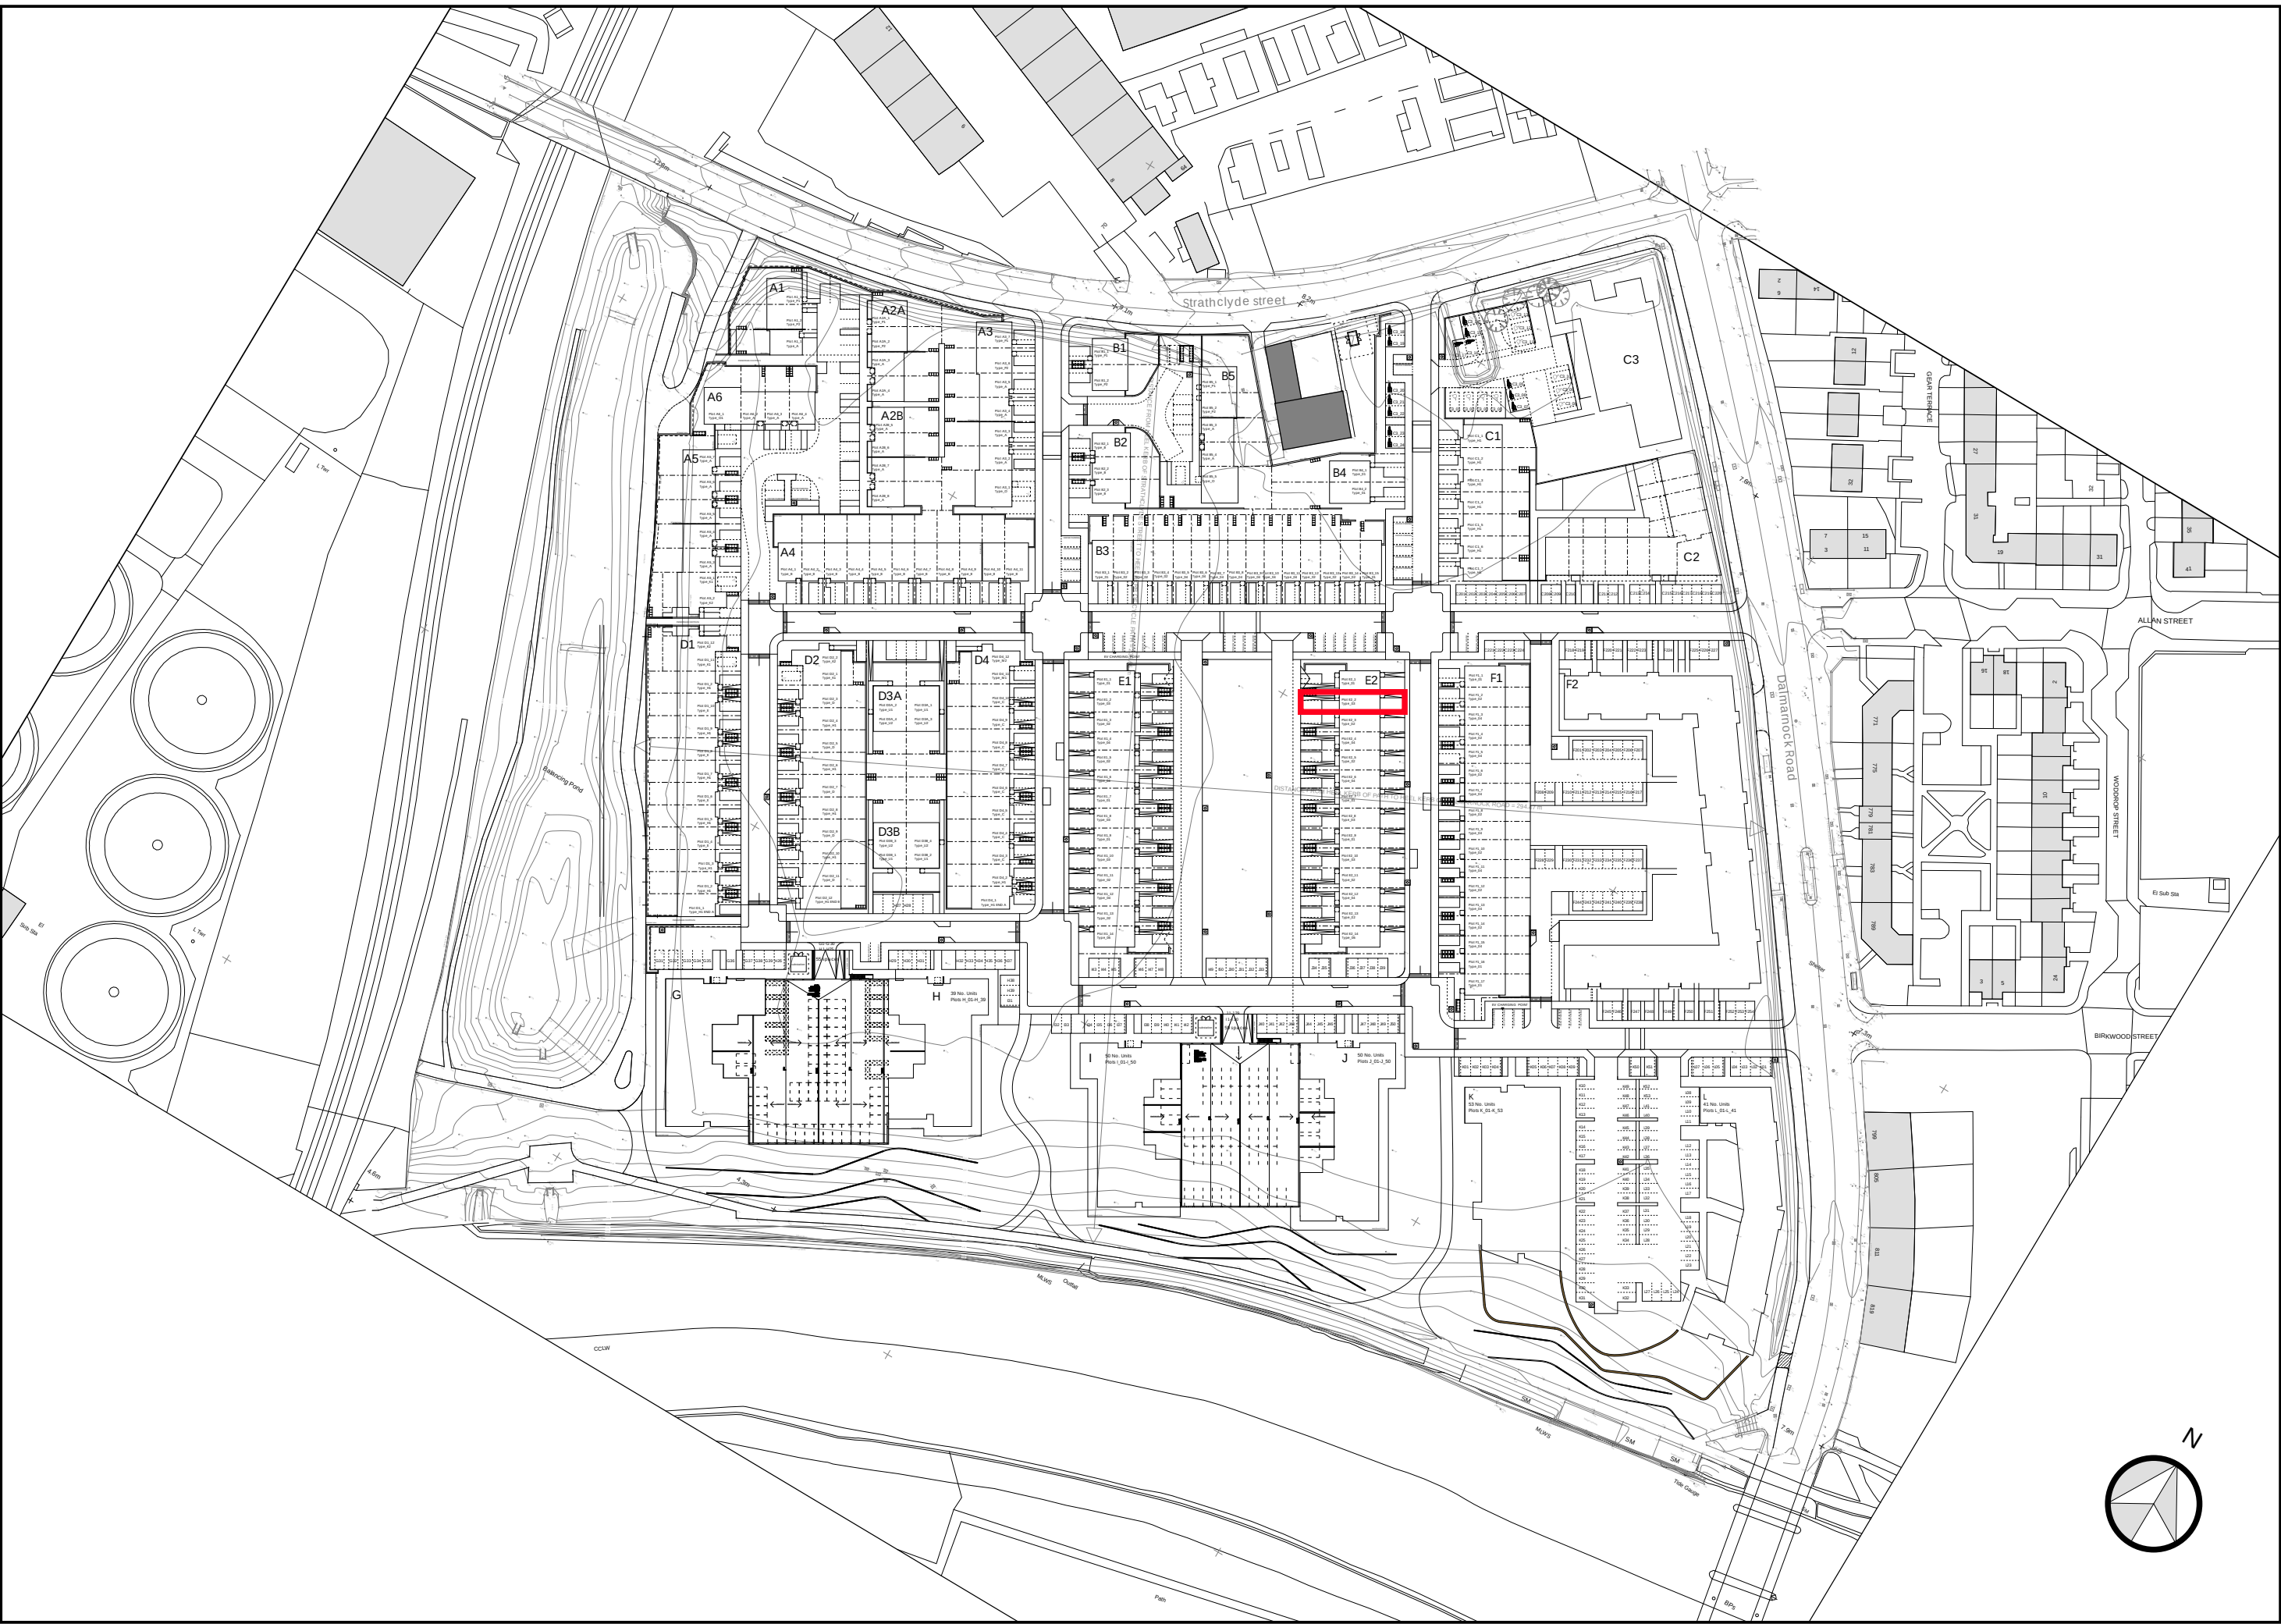

Beechgrove Road

DALMARNOCK RIVERSIDE MASTERPLAN SITE PLAN, NOT TO SCALE

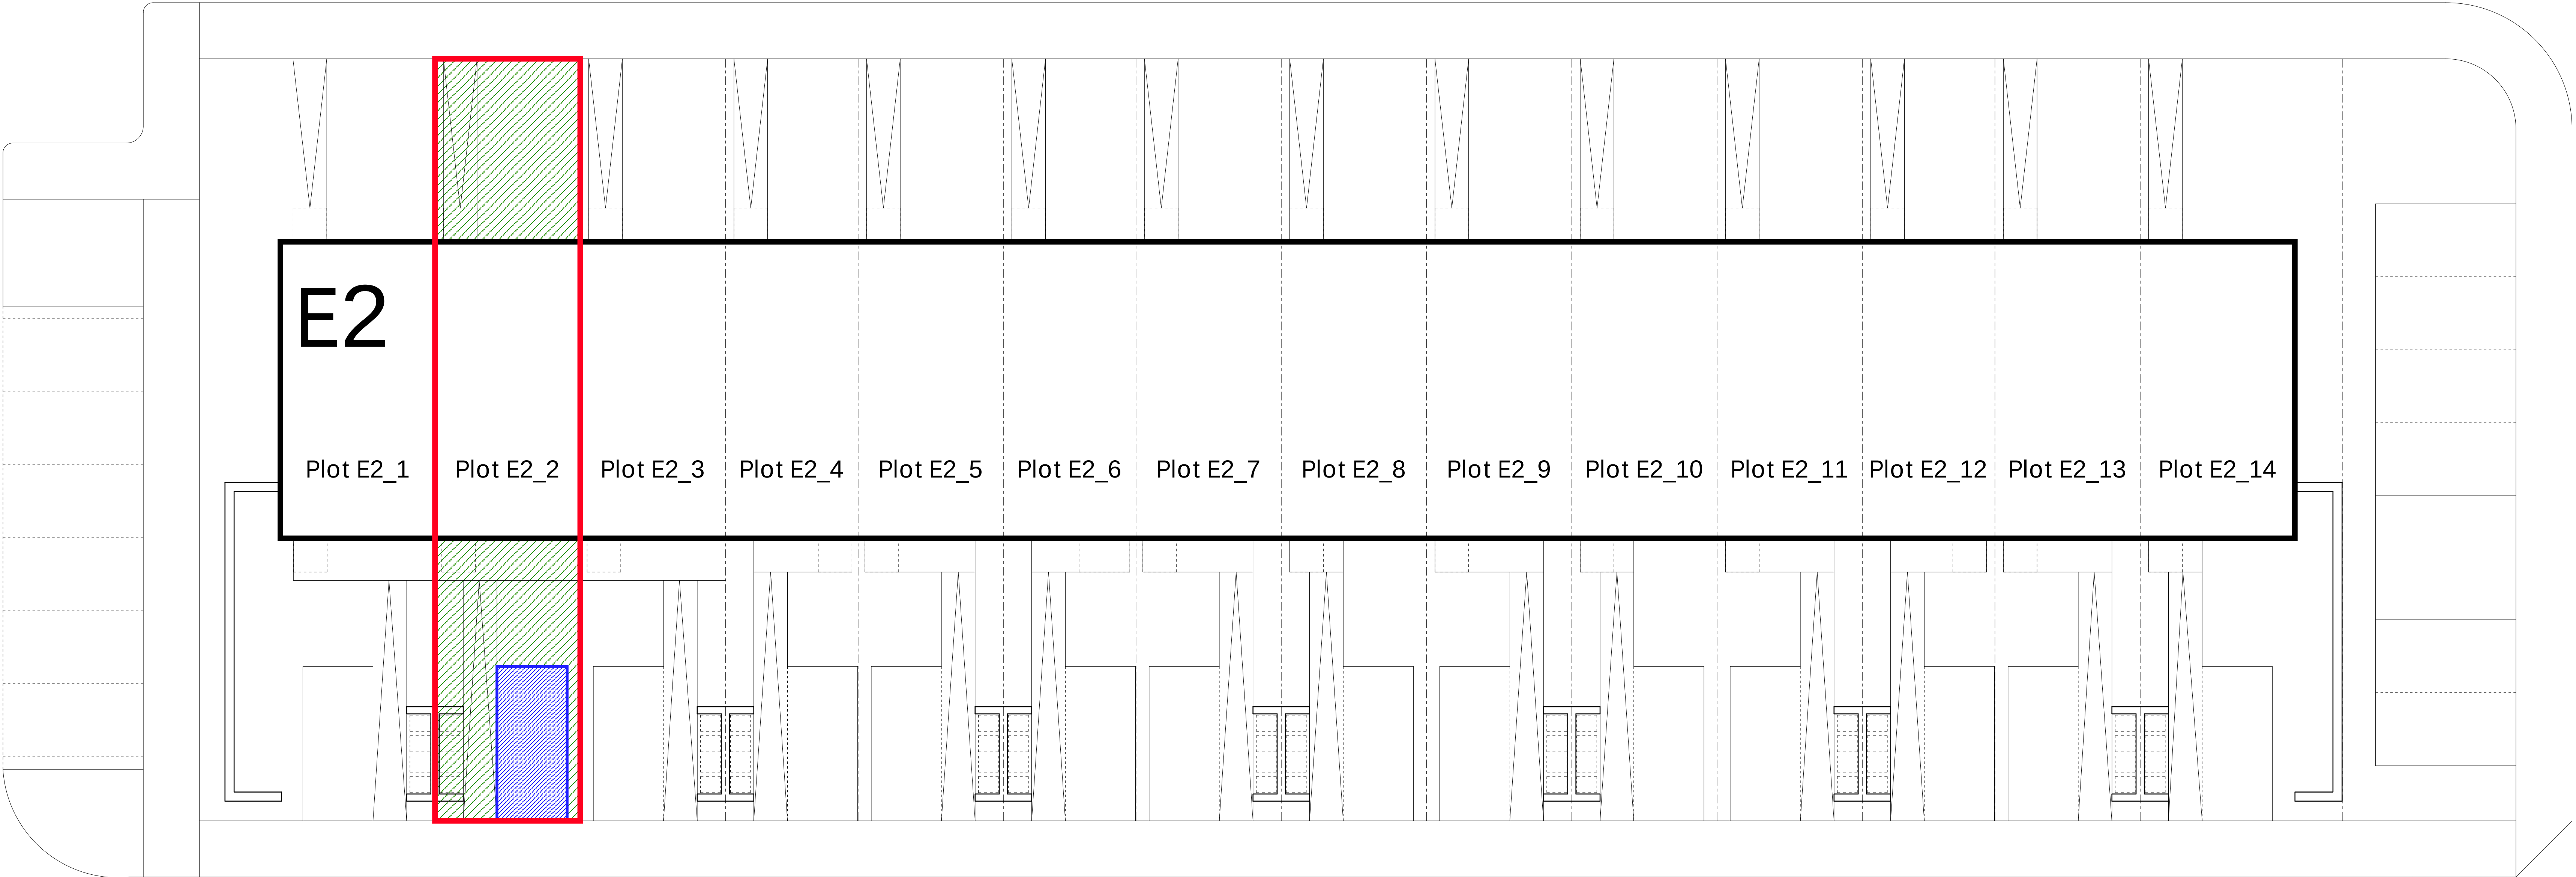

Woodhall Street

Ashgrove Road

Notes

The drawing is the copyright © property of Hypostyle Designs Ltd - no copying or distribution of this drawing or any part thereof is permitted without prior written permission.

Do not scale from this drawing. All existing dimensions to be checked on site prior to commencement of works or manufacturing of components.

Any discrepancies to be brought to the attention of the architect - if in doubt, ask.

SHE - Safety, Health and Environment Information

1.

2.

3.



- Symbol indicates location and ref. no. of residual hazard risk.

KEY

 Plot Title Boundary (Red Line)

 Parking Space to Plot (Blue Hatch)

 Garden Space to Plot (Green Hatch)

rev.

amendment

by

check

date

HYPOSTYLE

Architects

www.hypostyle.co.uk

Glasgow

T: 0141 204 4441

F: 0141 204 4897

Edinburgh

T: 0131 555 0688

F: 0131 553 4450

49 St. Vincent Crescent G3 8NG

E: glasgow@hypostyle.co.uk

4 Sandport Place EH6 6EU

E: edinburgh@hypostyle.co.uk

client

LINK GROUP

client's ref

project

DALMARNOCK RIVERSIDE

drawing

BLOCK E2
PLOT E2_2 LAYOUT PLAN

scale 1:100

1:100

page no

40

drawn

date

15 Feb 21

check

date

15 Feb 21

rev

job ref


3357

drawing number

AL(2)E2_281


rev

—

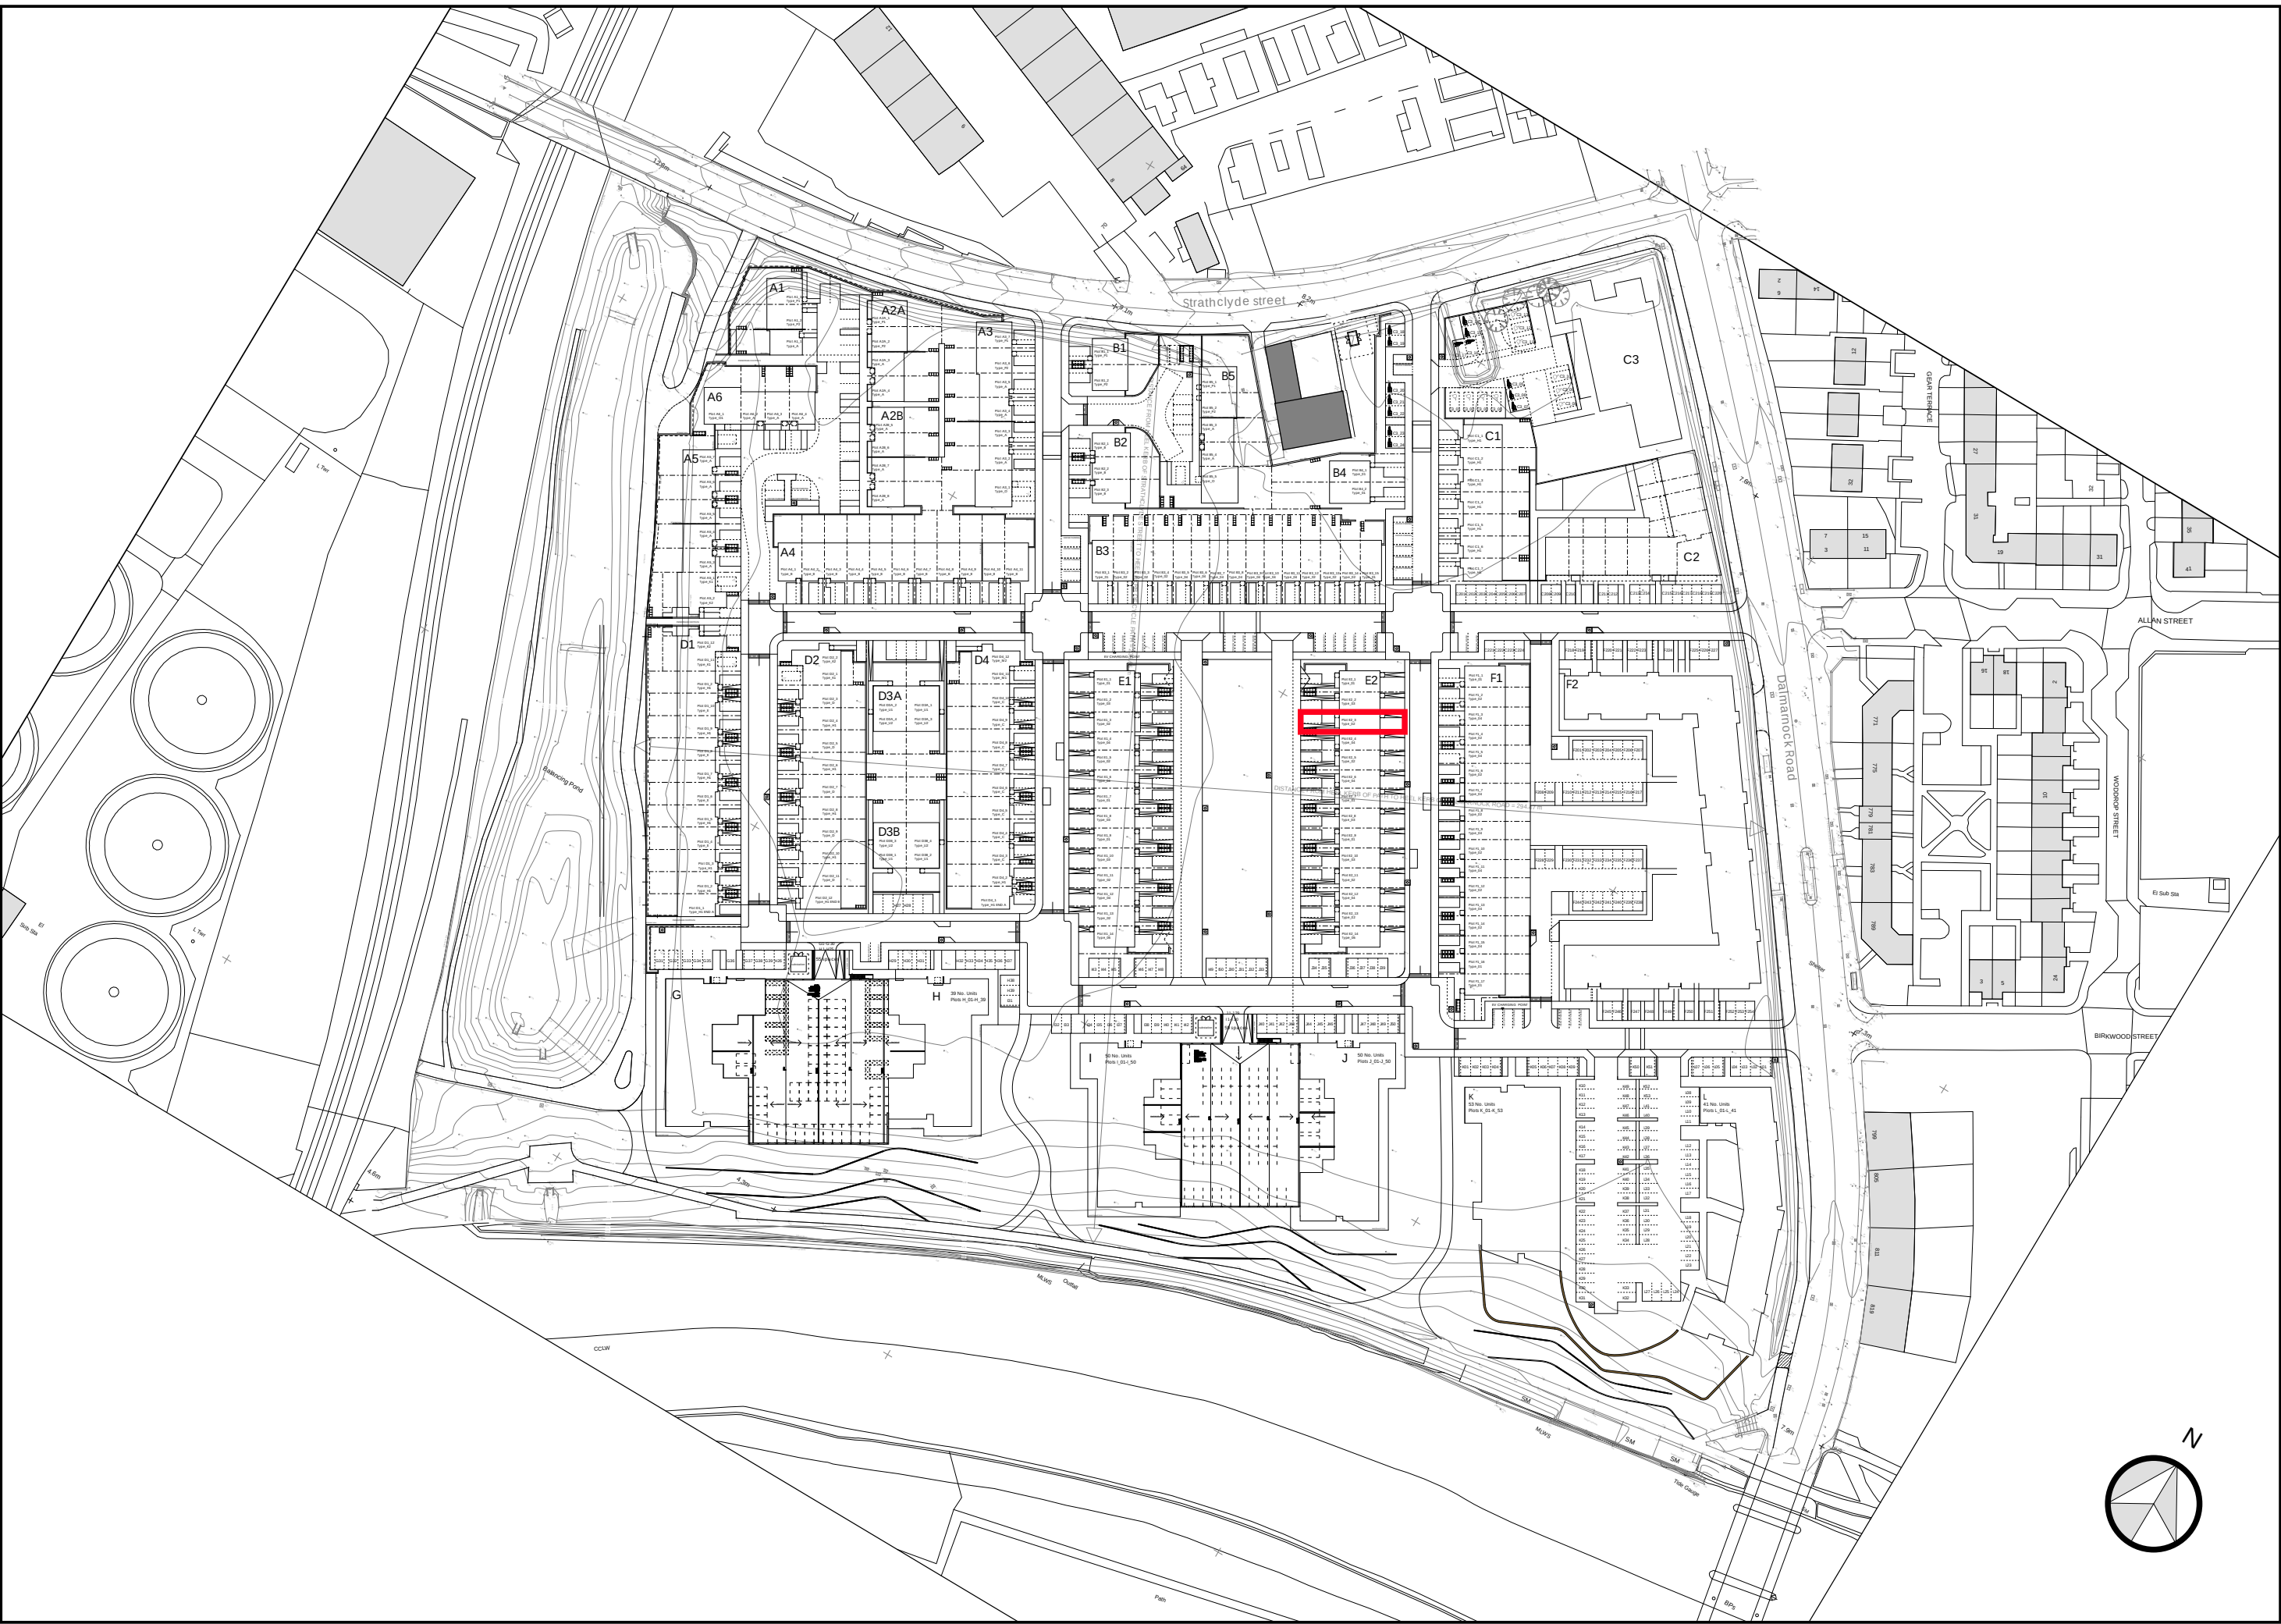

Beechgrove Road

DALMARNOCK RIVERSIDE MASTERPLAN SITE PLAN, NOT TO SCALE

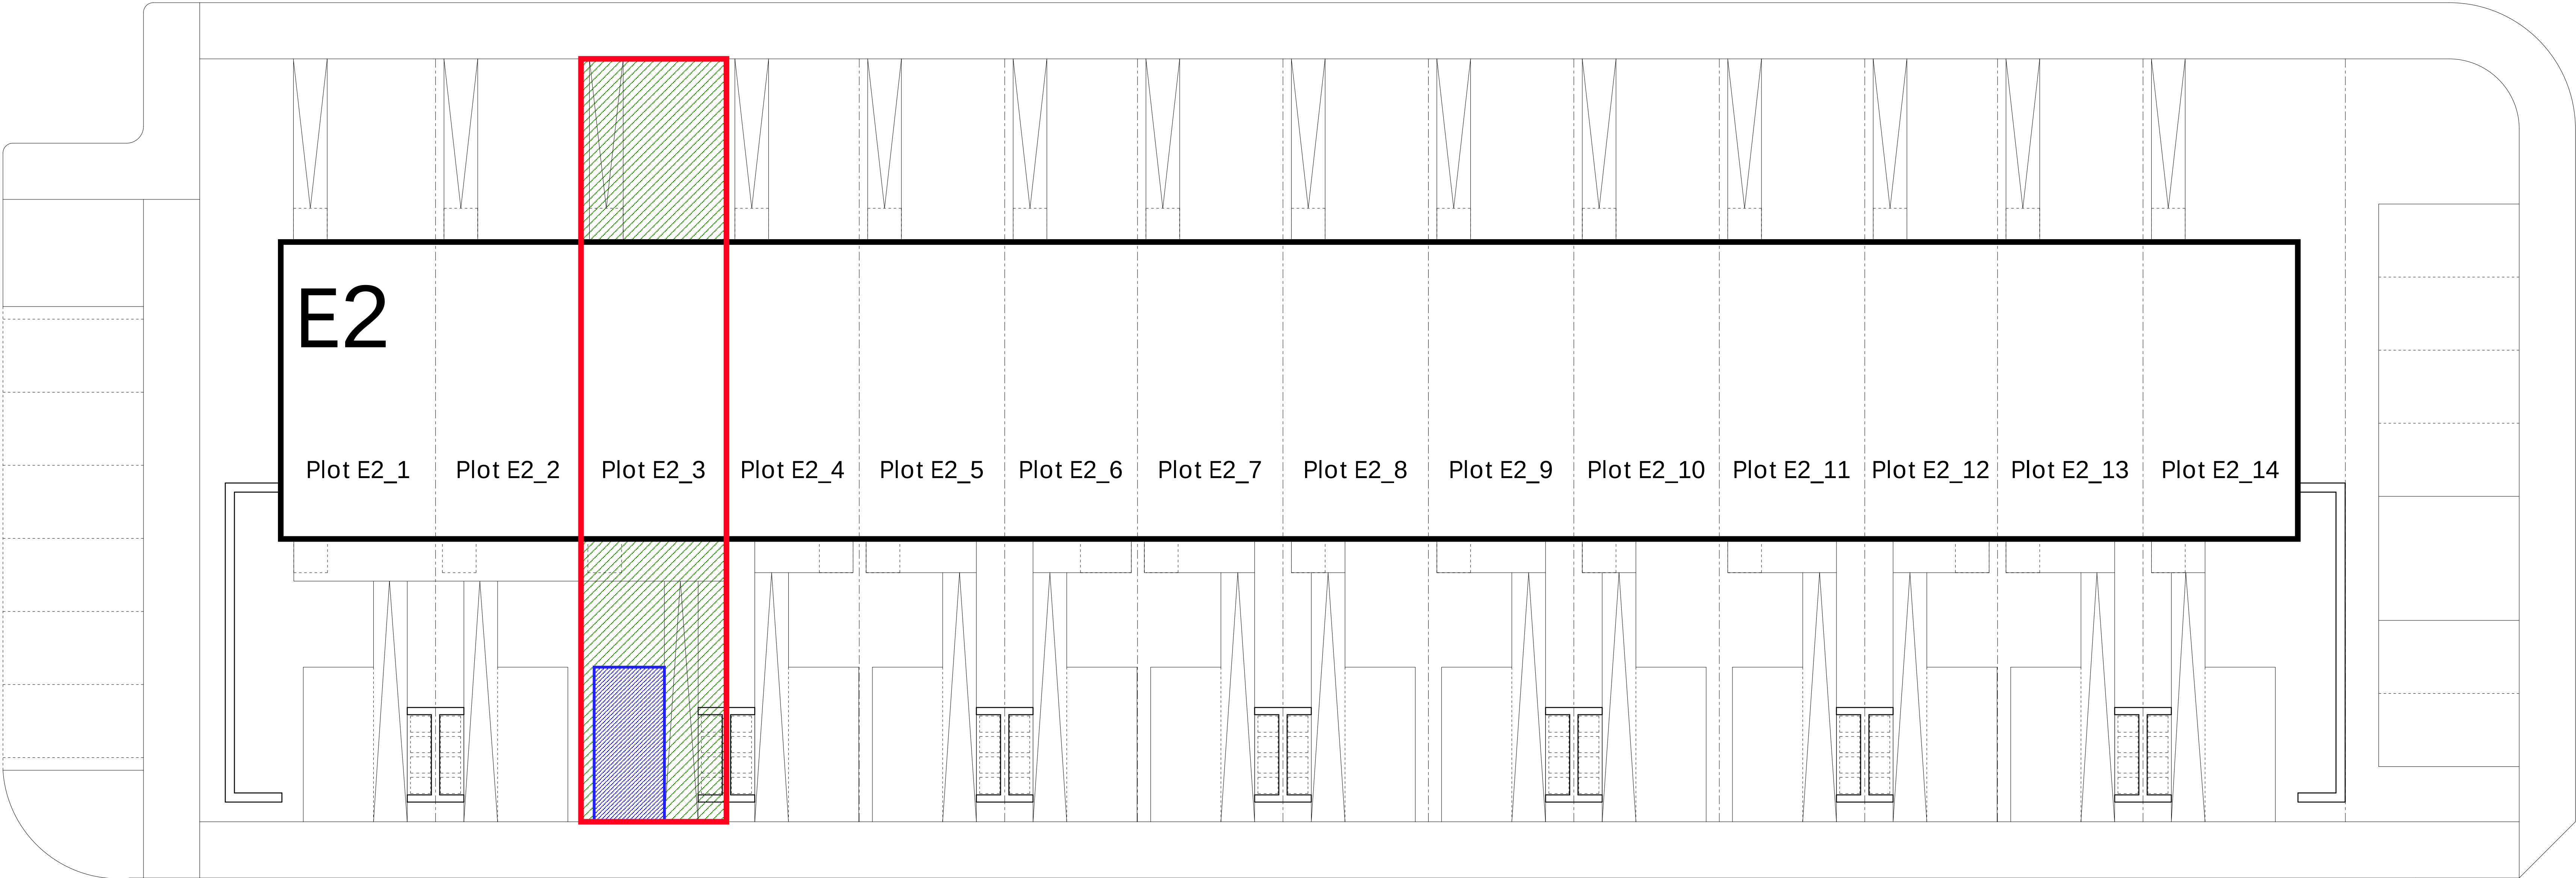

Woodhall Street

Ashgrove Road

Notes

The drawing is the copyright © property of Hypostyle Designs Ltd - no copying or distribution of this drawing or any part thereof is permitted without prior written permission.

Do not scale from this drawing. All existing dimensions to be checked on site prior to commencement of works or manufacturing of components.

Any discrepancies to be brought to the attention of the architect - if in doubt, ask.

SHE - Safety, Health and Environment Information

1.

2.

3.

Symbol indicates location and ref. no. of residual hazard/risk.

KEY

Plot Title Boundary (Red Line)

Parking Space to Plot (Blue Hatch)

Garden Space to Plot (Green Hatch)

rev.	amendment	by	check	date

HYPOSTYLE

HYPOSTYLE Architects
www.hypostyle.co.uk

Glasgow
T: 0141 204 4441 F: 0141 204 4897
Edinburgh
T: 0131 555 0688 F: 0131 553 4450

49 St. Vincent Crescent G3 8NG
E: glasgow@hypostyle.co.uk
4 Sandport Place EH6 6EU
E: edinburgh@hypostyle.co.uk

client

LINK GROUP

client's ref


project

DALMARNOCK RIVERSIDE


drawing

BLOCK E2
PLOT E2_3 LAYOUT PLAN

scale 1:100	drawn date	LG Feb 21	check date	BY Feb 21	rev
page no A0	3357	drawing number	AL(2)E2_282		

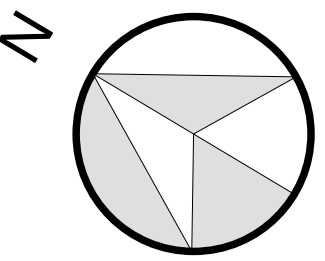


PLOT E2_3 LAYOUT PLAN
1:100
0 2 4 6 8 10m

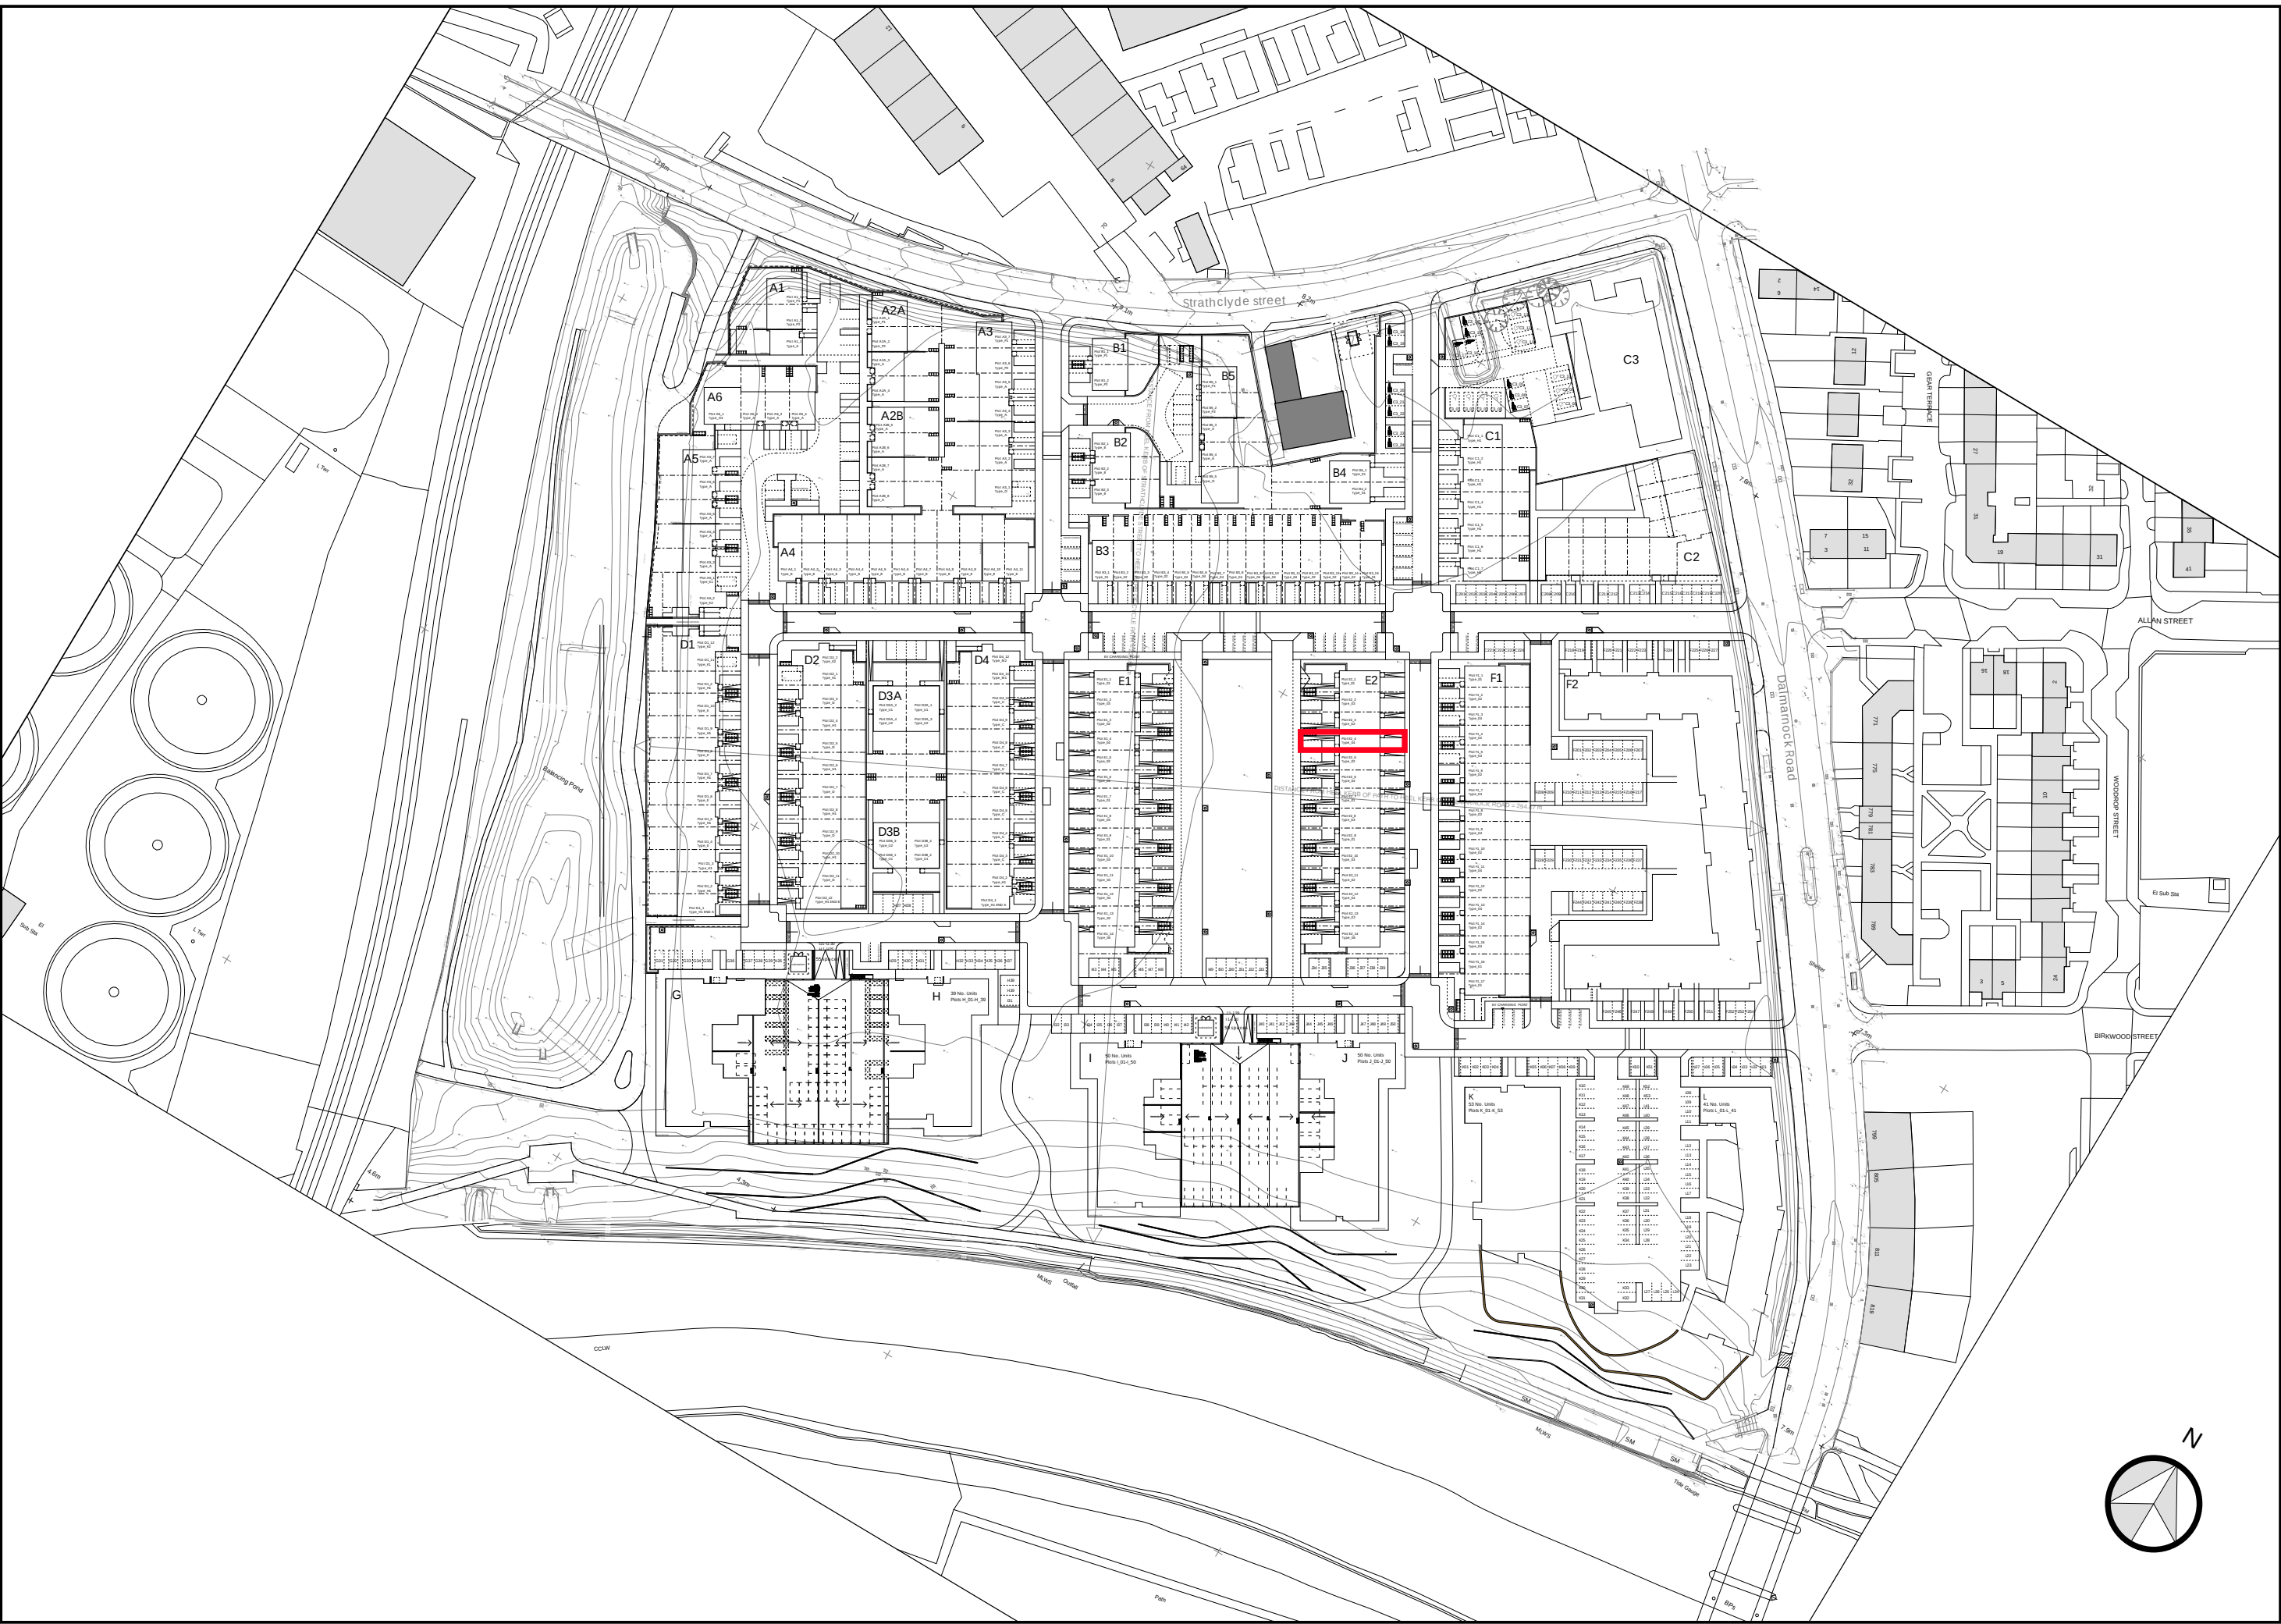

Beechgrove Road

DALMARNOCK RIVERSIDE MASTERPLAN SITE PLAN, NOT TO SCALE

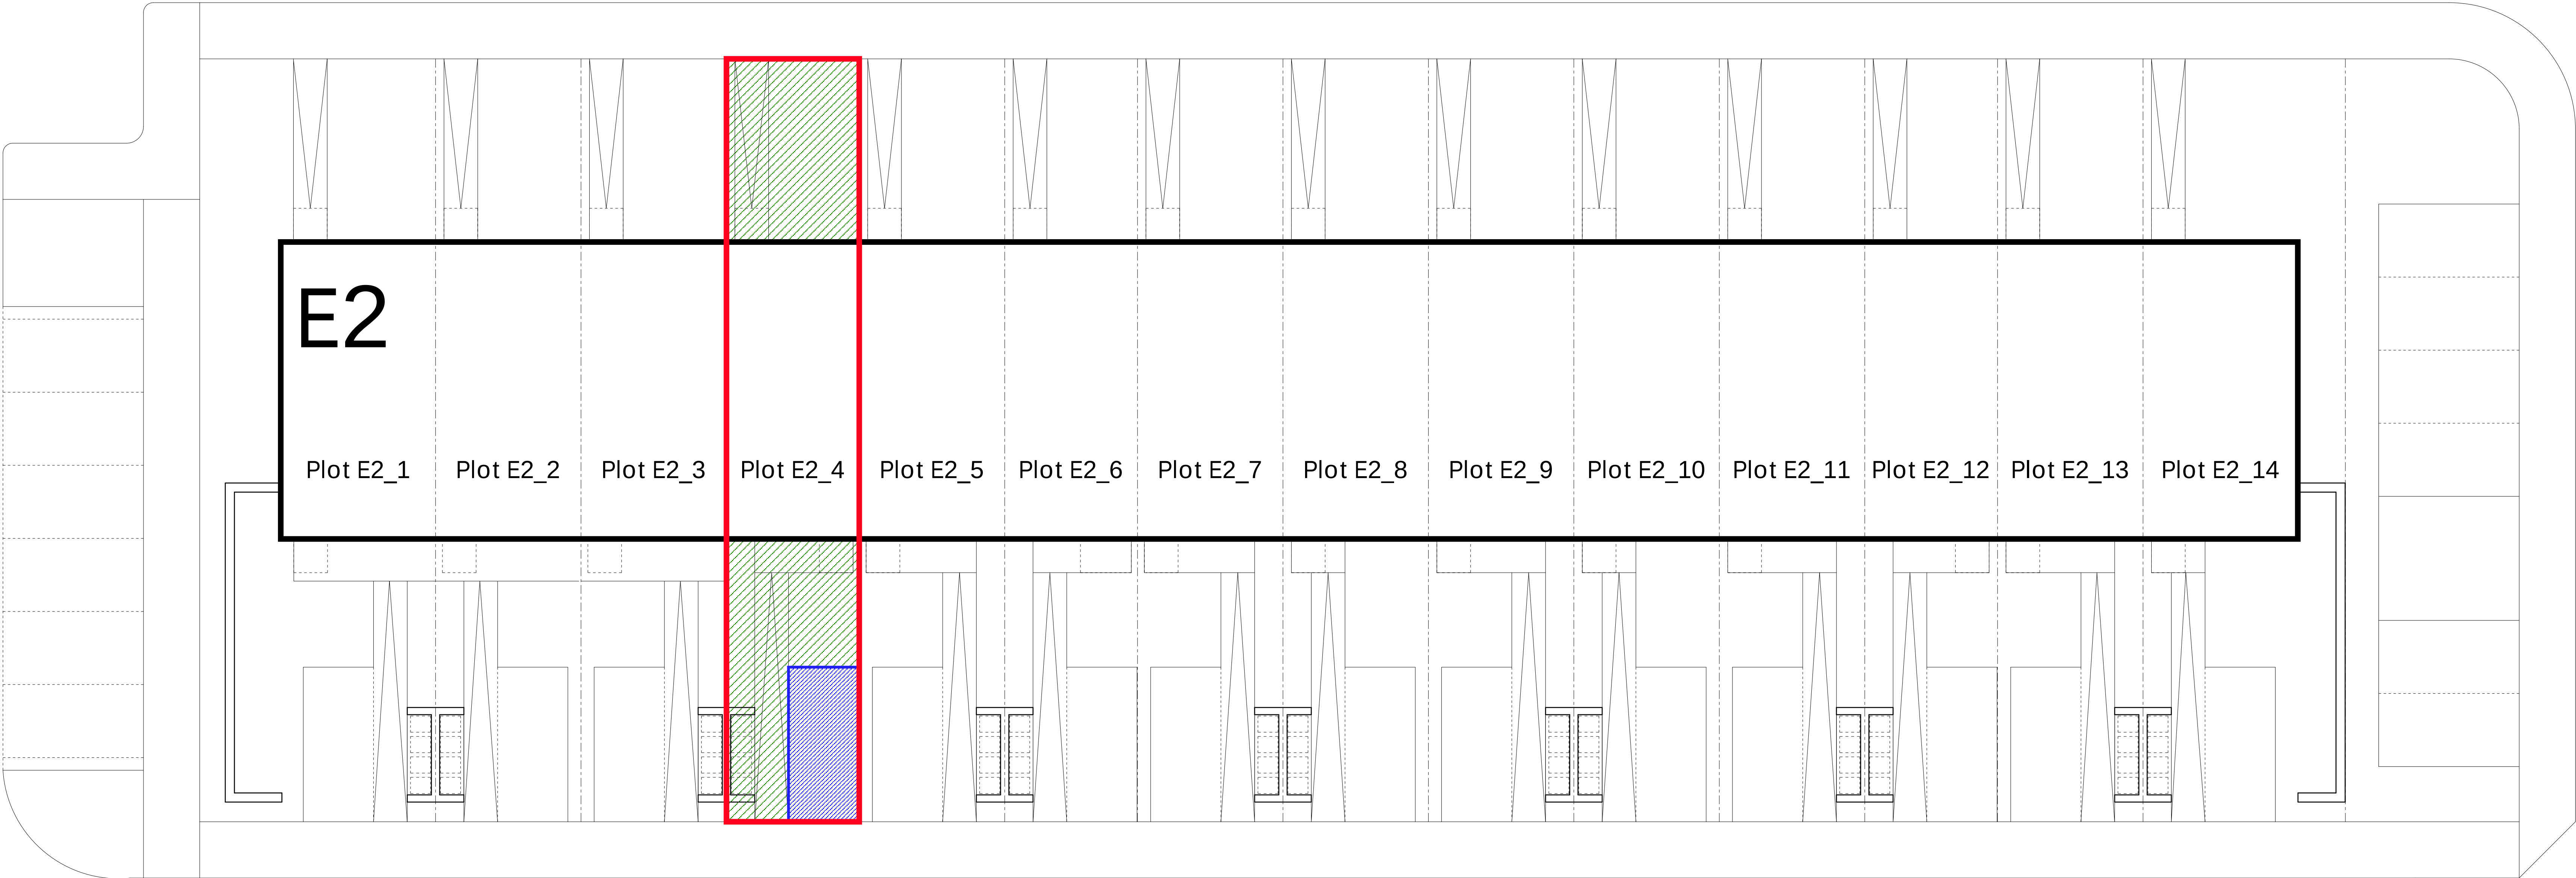

Notes

The drawing is the copyright © property of Hypostyle Designs Ltd - no copying or distribution of this drawing or any part thereof is permitted without prior written permission.

Do not scale from this drawing. All existing dimensions to be checked on site prior to commencement of works or manufacturing of components.

Any discrepancies to be brought to the attention of the architect - if in doubt, ask.

SHE - Safety, Health and Environment Information

1.

2.

3.

Symbol indicates location and ref. no. of residual hazard risk.

KEY

Plot Title Boundary (Red Line)

Parking Space to Plot (Blue Hatch)

Garden Space to Plot (Green Hatch)

rev.	amendment	by	check	date

HYPOSTYLE Architects

www.hypostyle.co.uk

Glasgow
T: 0141 204 4441 F: 0141 204 4897
Edinburgh
T: 0131 555 0688 F: 0131 553 4450

49 St. Vincent Crescent G3 8NG
E: glasgow@hypostyle.co.uk
4 Sandport Place EH6 6EU
E: edinburgh@hypostyle.co.uk

client

LINK GROUP

client's ref

project


DALMARNOCK RIVERSIDE

drawing

BLOCK E2
PLOT E2_4 LAYOUT PLAN


scale 1:100	drawn date	LG Feb 21	check date	BY Feb 21	rev
page no A0	3357	drawing number	AL(2)E2_283		

0 2 4 6 8 10m

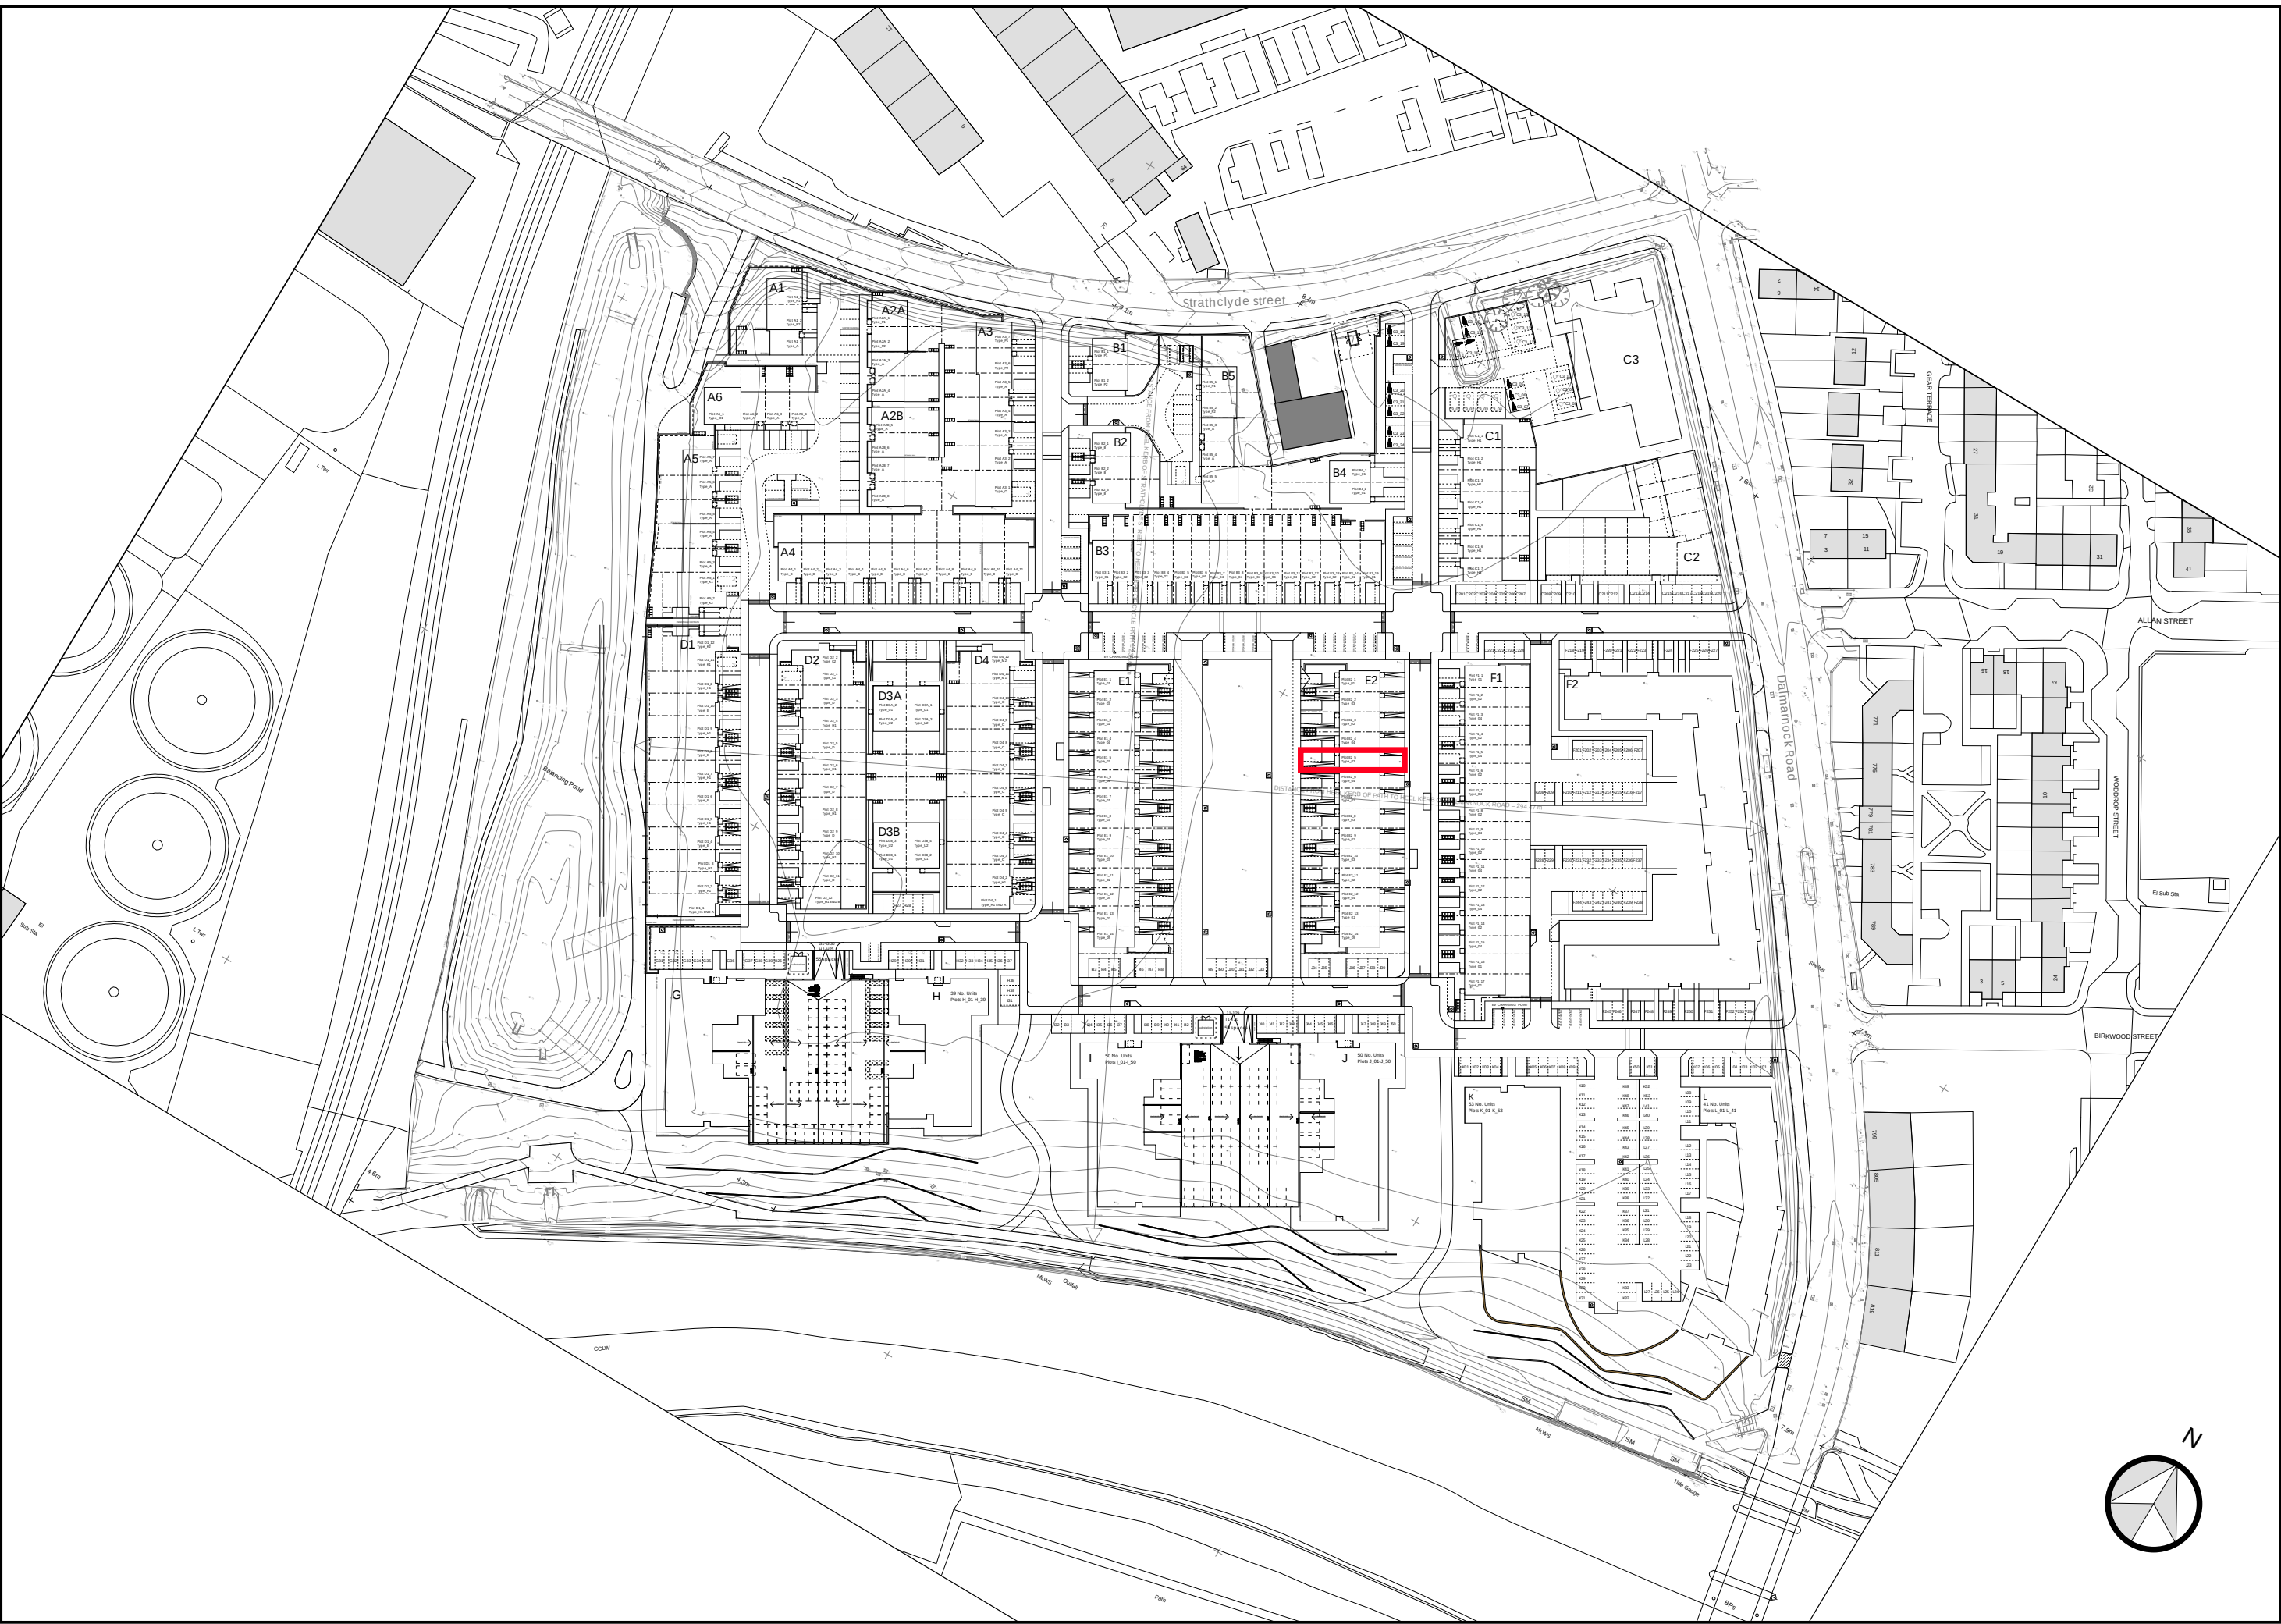

Beechgrove Road

DALMARNOCK RIVERSIDE MASTERPLAN SITE PLAN, NOT TO SCALE

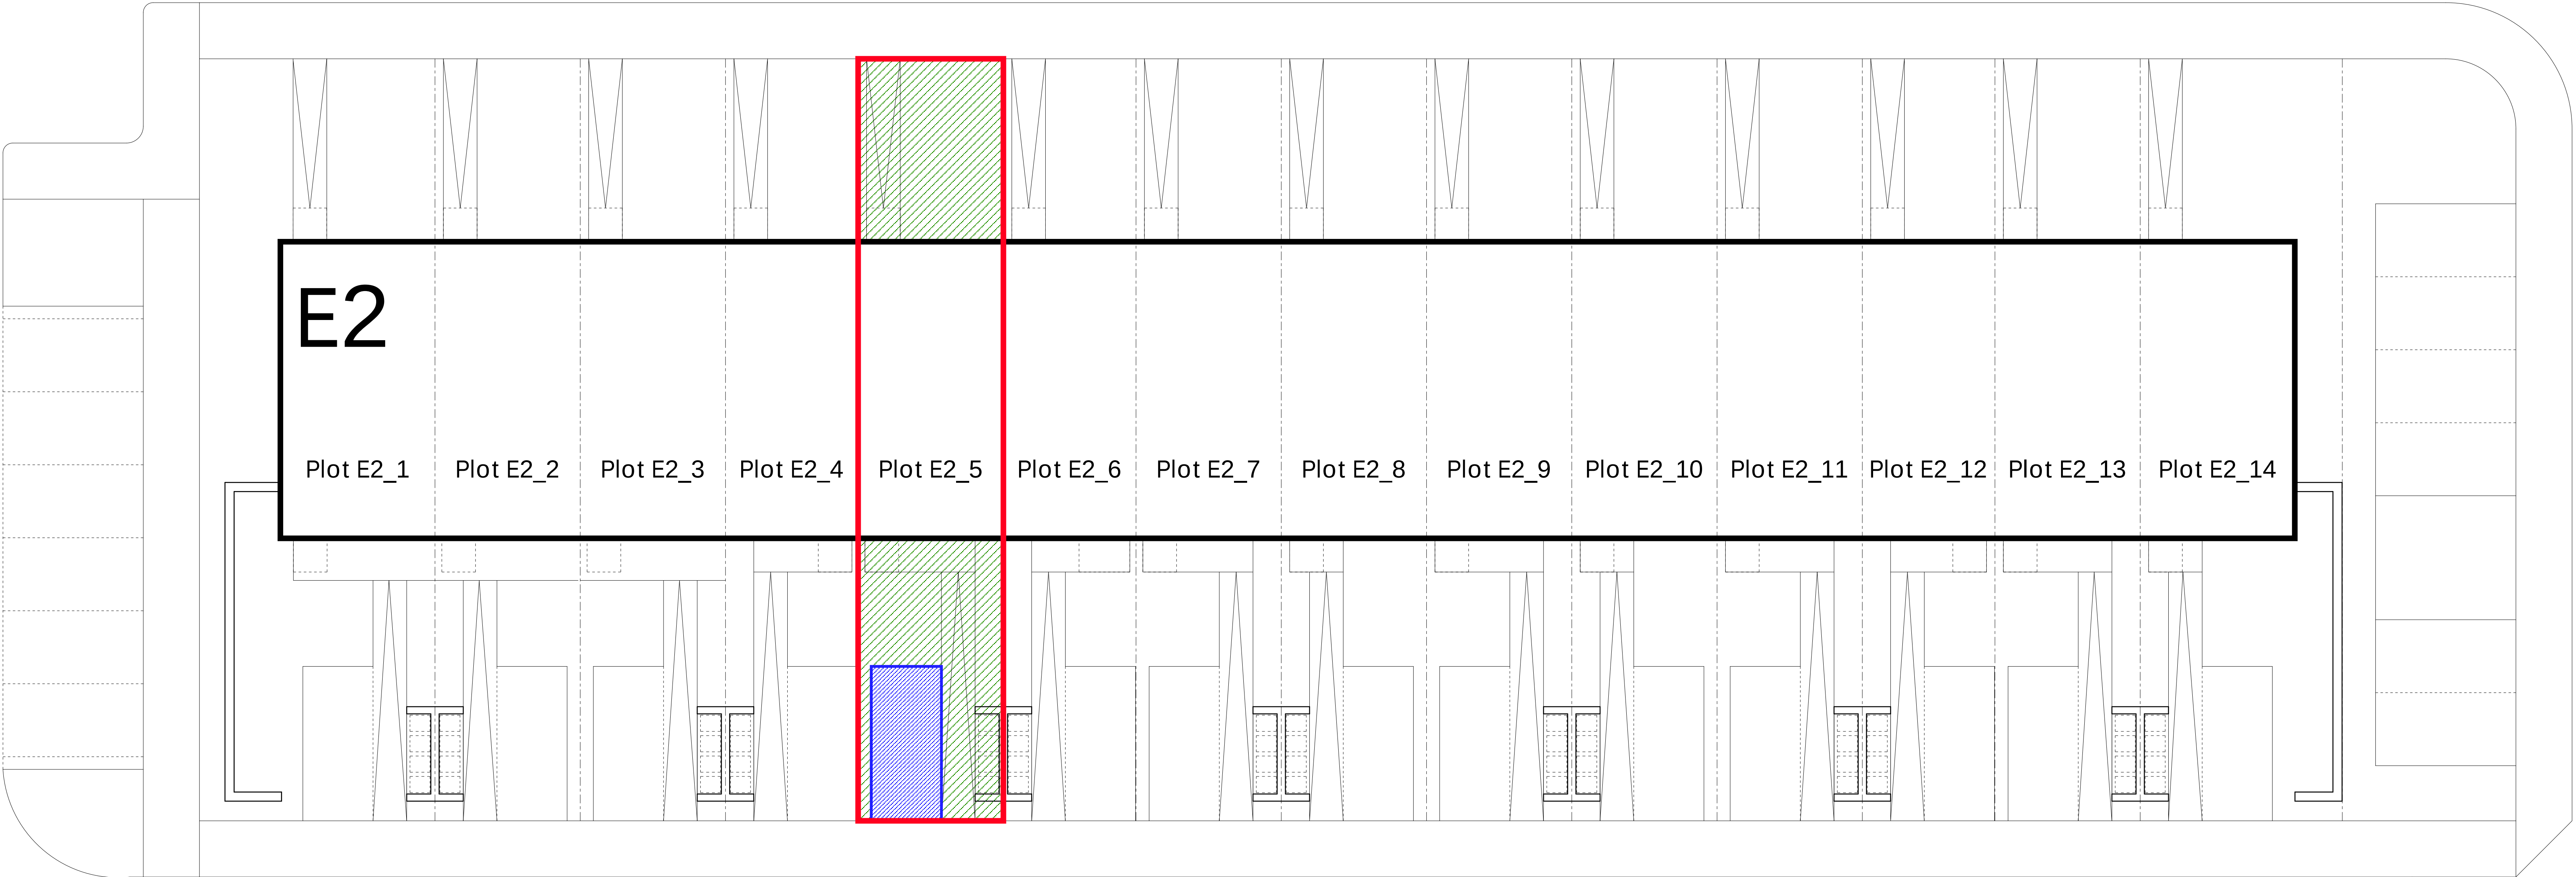

Woodhall Street

Ashgrove Road

Notes

The drawing is the copyright © property of Hypostyle Designs Ltd - no copying or distribution of this drawing or any part thereof is permitted without prior written permission.

Do not scale from this drawing. All existing dimensions to be checked on site prior to commencement of works or manufacturing of components.

Any discrepancies to be brought to the attention of the architect - if in doubt, ask.

SHE - Safety, Health and Environment Information

1.

2.

3.



- Symbol indicates location and ref. no. of residual hazard risk.

KEY

 Plot Title Boundary (Red Line)

 Parking Space to Plot (Blue Hatch)

 Garden Space to Plot (Green Hatch)

rev.

amendment

by

check

date

HYPOSTYLE

Architects

www.hypostyle.co.uk

Glasgow

T: 0141 204 4441

F: 0141 204 4897

Edinburgh

T: 0131 555 0688

F: 0131 553 4450

49 St. Vincent Crescent G3 8NG

E: glasgow@hypostyle.co.uk

4 Sandport Place EH6 6EU

E: edinburgh@hypostyle.co.uk

client

LINK GROUP

client's ref

project

DALMARNOCK RIVERSIDE

drawing

BLOCK E2

PLOT E2_5 LAYOUT PLAN

scale 1:100

page size A0

drawn

date

15 Feb 21

check

date

01 Feb 21

rev


3357

drawing number


AL(2)E2_284

rev

—

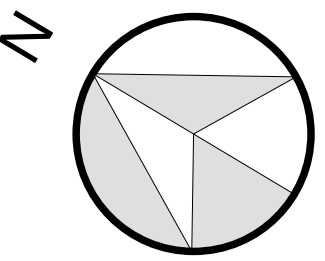


PLOT E2_5 LAYOUT PLAN
1:100
0 2 4 6 8 10m

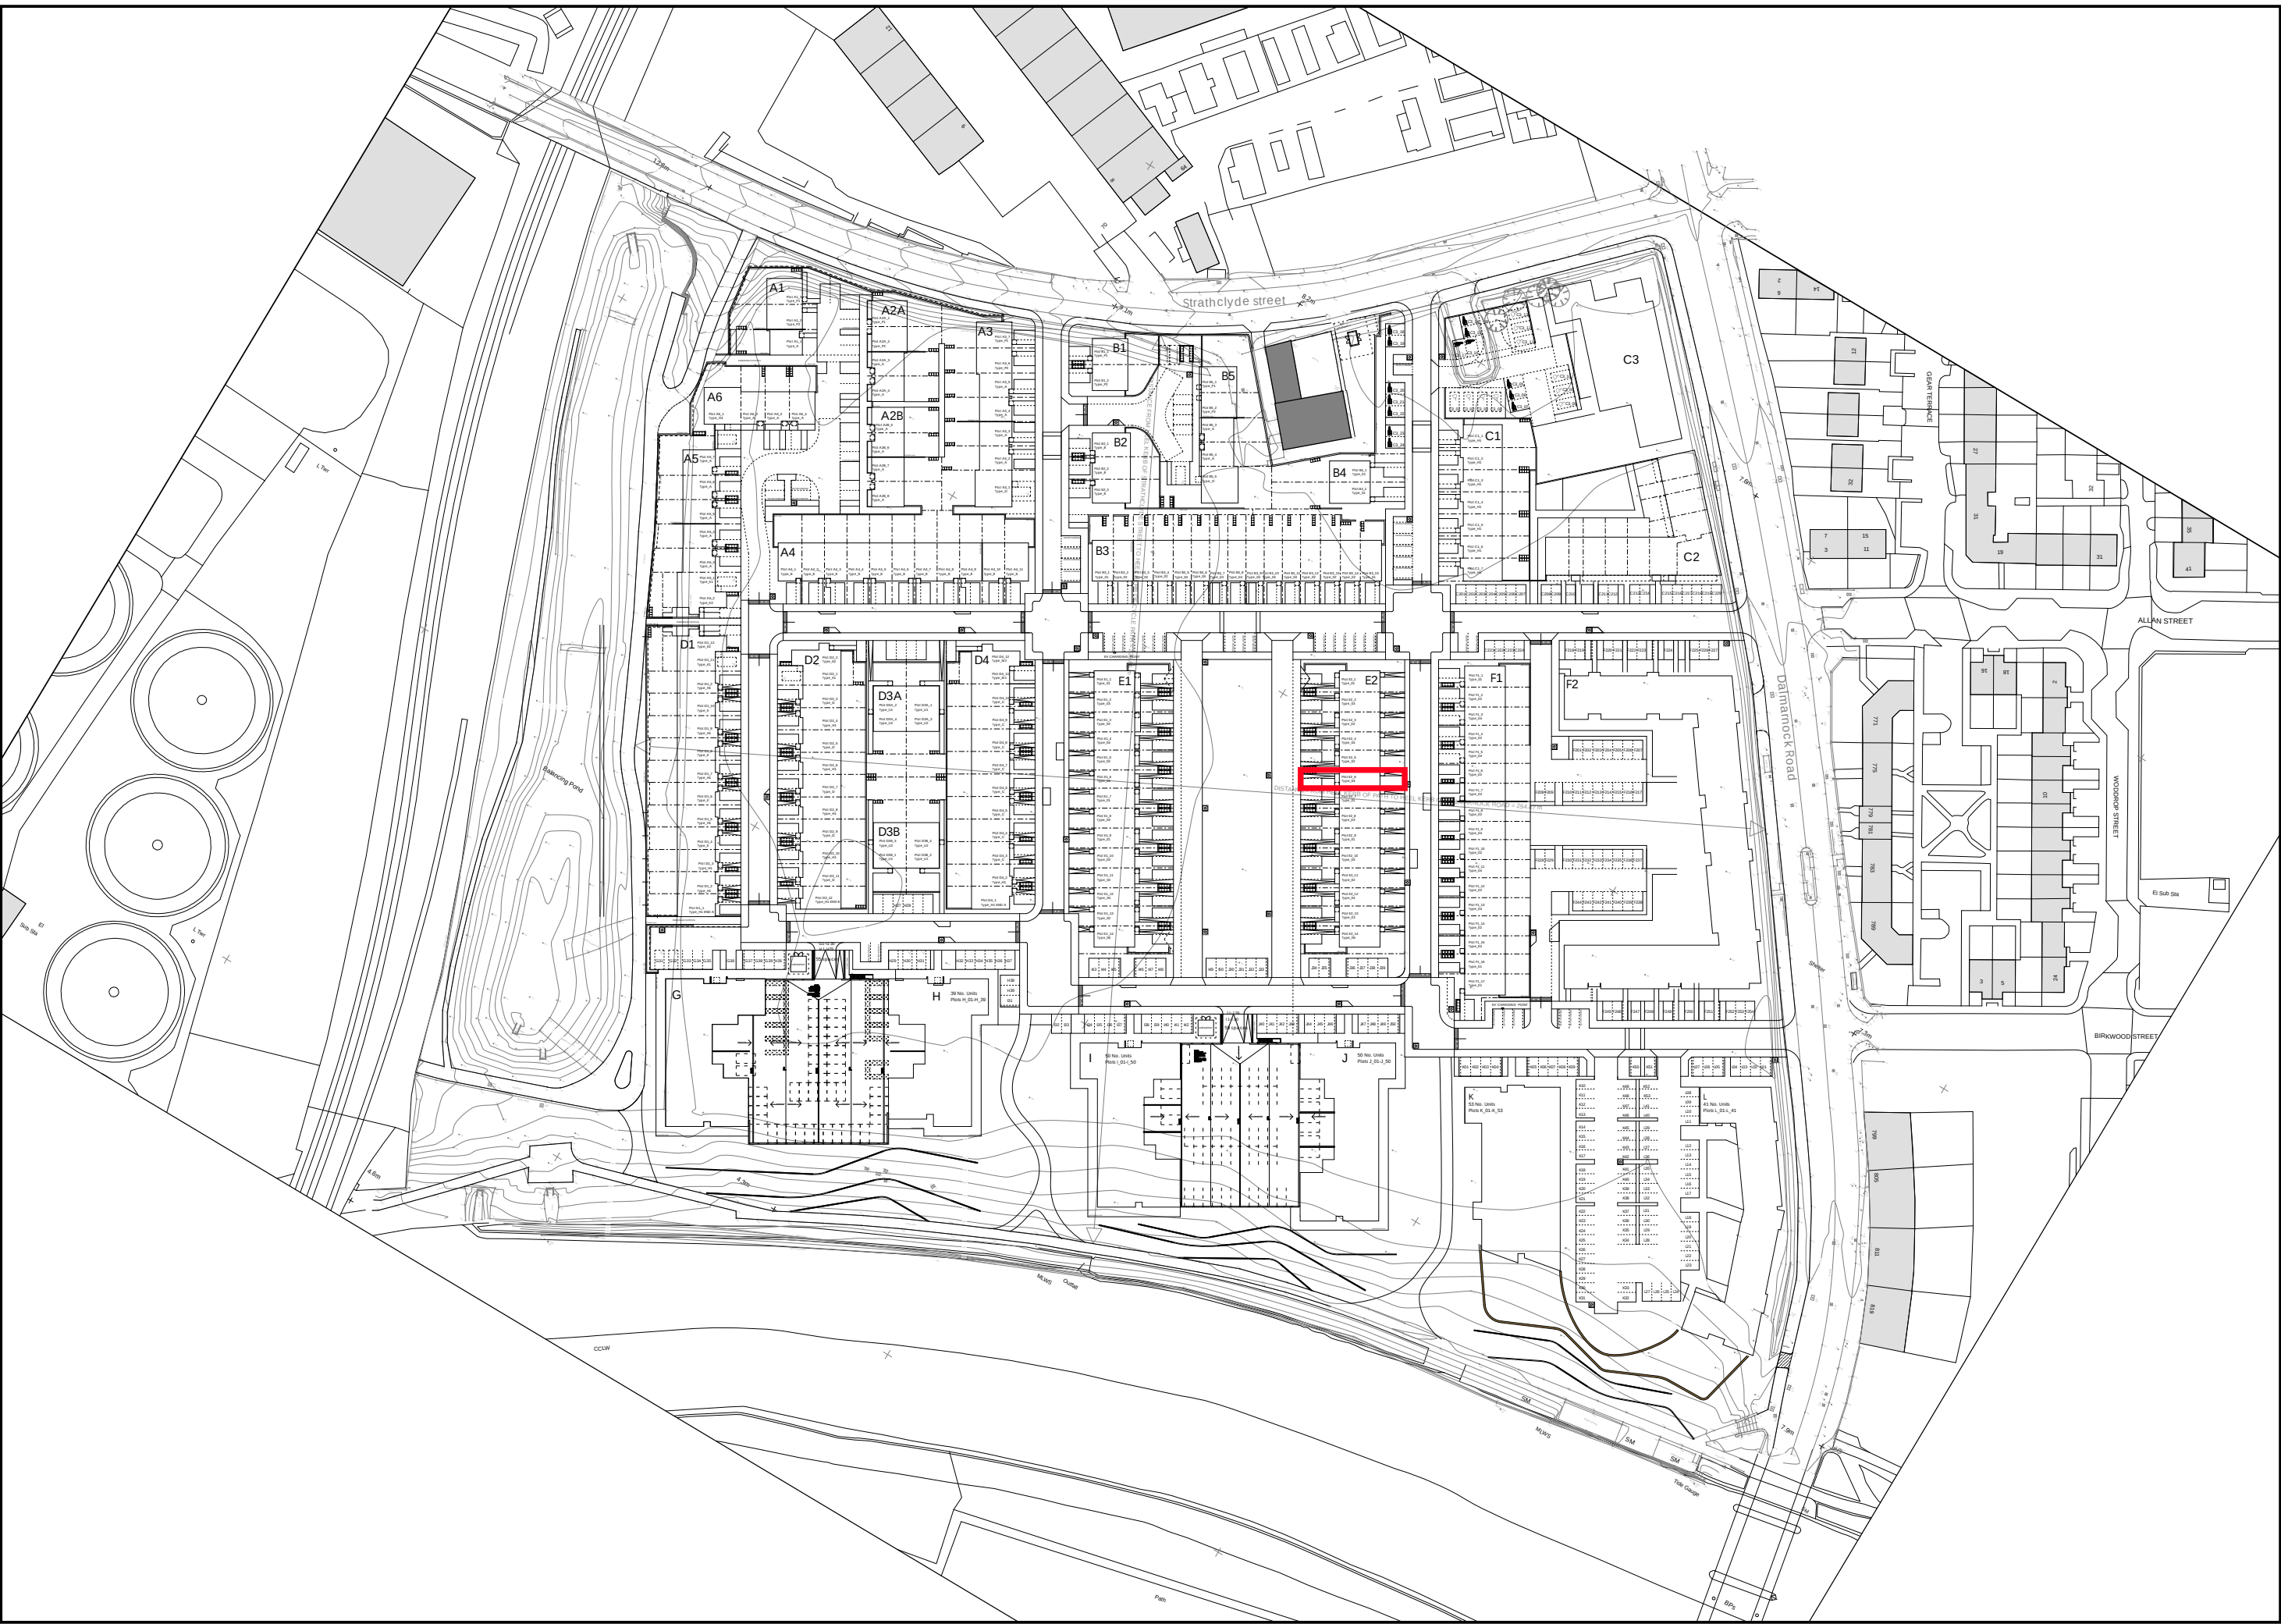

Beechgrove Road

DALMARNOCK RIVERSIDE MASTERPLAN SITE PLAN, NOT TO SCALE

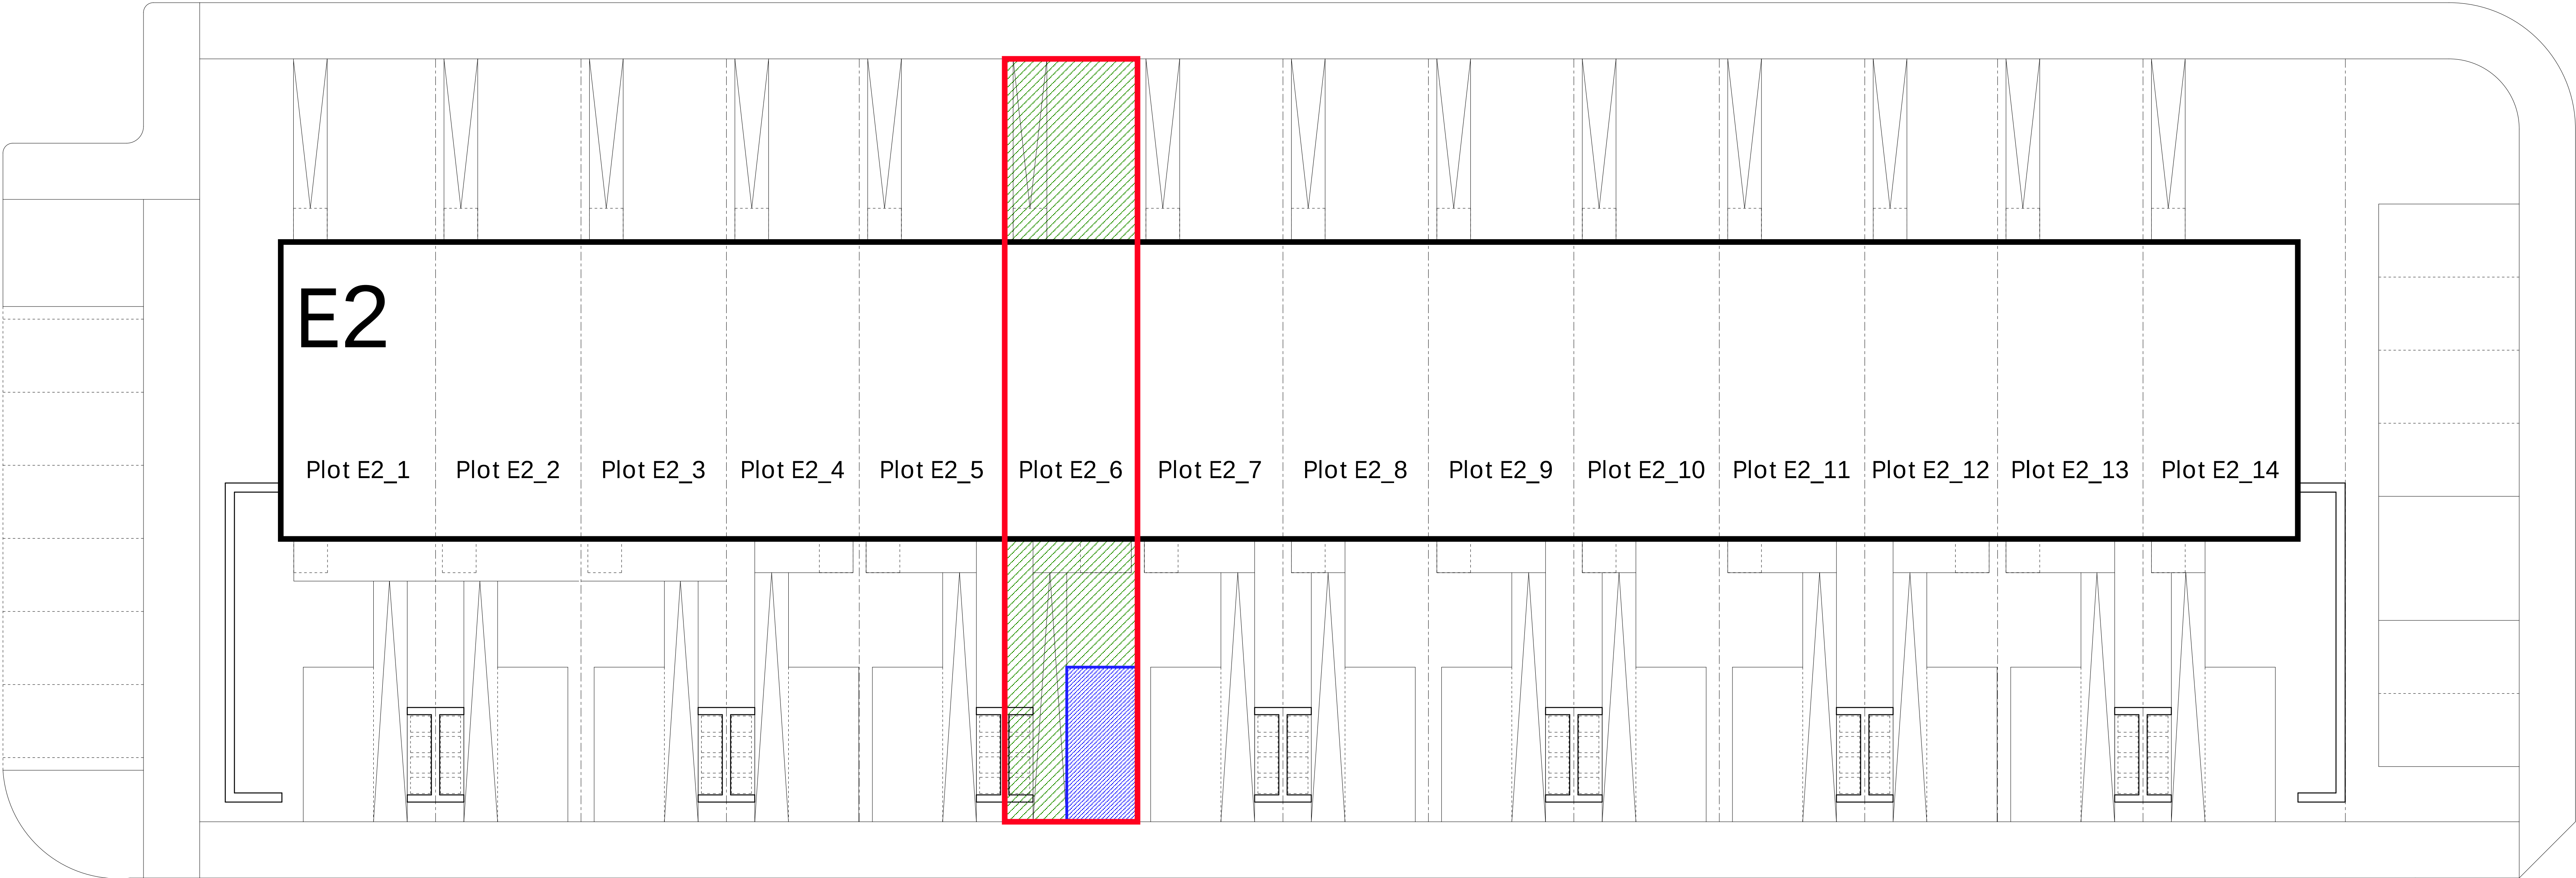

Woodhall Street

Ashtrove Road

Notes

This drawing is the copyright © property of Hypostyle Designs Ltd - no copying or distribution of this drawing or any part thereof is permitted without prior written permission.

Do not scale from this drawing. All existing dimensions to be checked on site prior to commencement of works or manufacturing of components.

Any discrepancies to be brought to the attention of the architect - if in doubt, ask.

SHE - Safety, Health and Environment Information

1.

2.

3.

Symbol indicates location and ref. no. of residual hazard risk.

KEY

Plot Title Boundary (Red Line)

Parking Space to Plot (Blue Hatch)

Garden Space to Plot (Green Hatch)

rev.	amendment	by	check	date

HYPOSTYLE

HYPOSTYLE Architects
www.hypostyle.co.uk

Glasgow
T: 0141 204 4441 F: 0141 204 4897
Edinburgh
T: 0131 555 0688 F: 0131 553 4450

49 St. Vincent Crescent G3 8NG
E: glasgow@hypostyle.co.uk
4 Sandport Place EH6 6EU
E: edinburgh@hypostyle.co.uk

client

LINK GROUP

client's ref

project



DALMARNOCK RIVERSIDE


drawing

BLOCK E2
PLOT E2_6 LAYOUT PLAN

scale 1:100


page no	A0	drawn	date	LG	check	date	BY	rev
job ref	3357	drawing number	AL(2)E2_285					

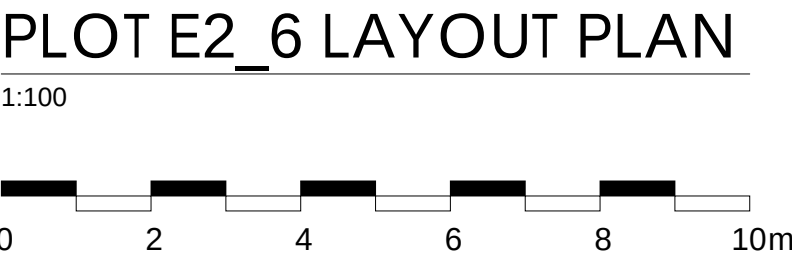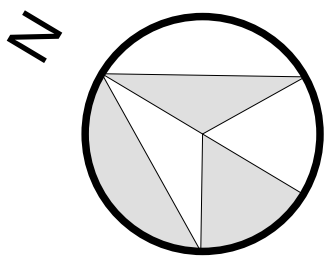

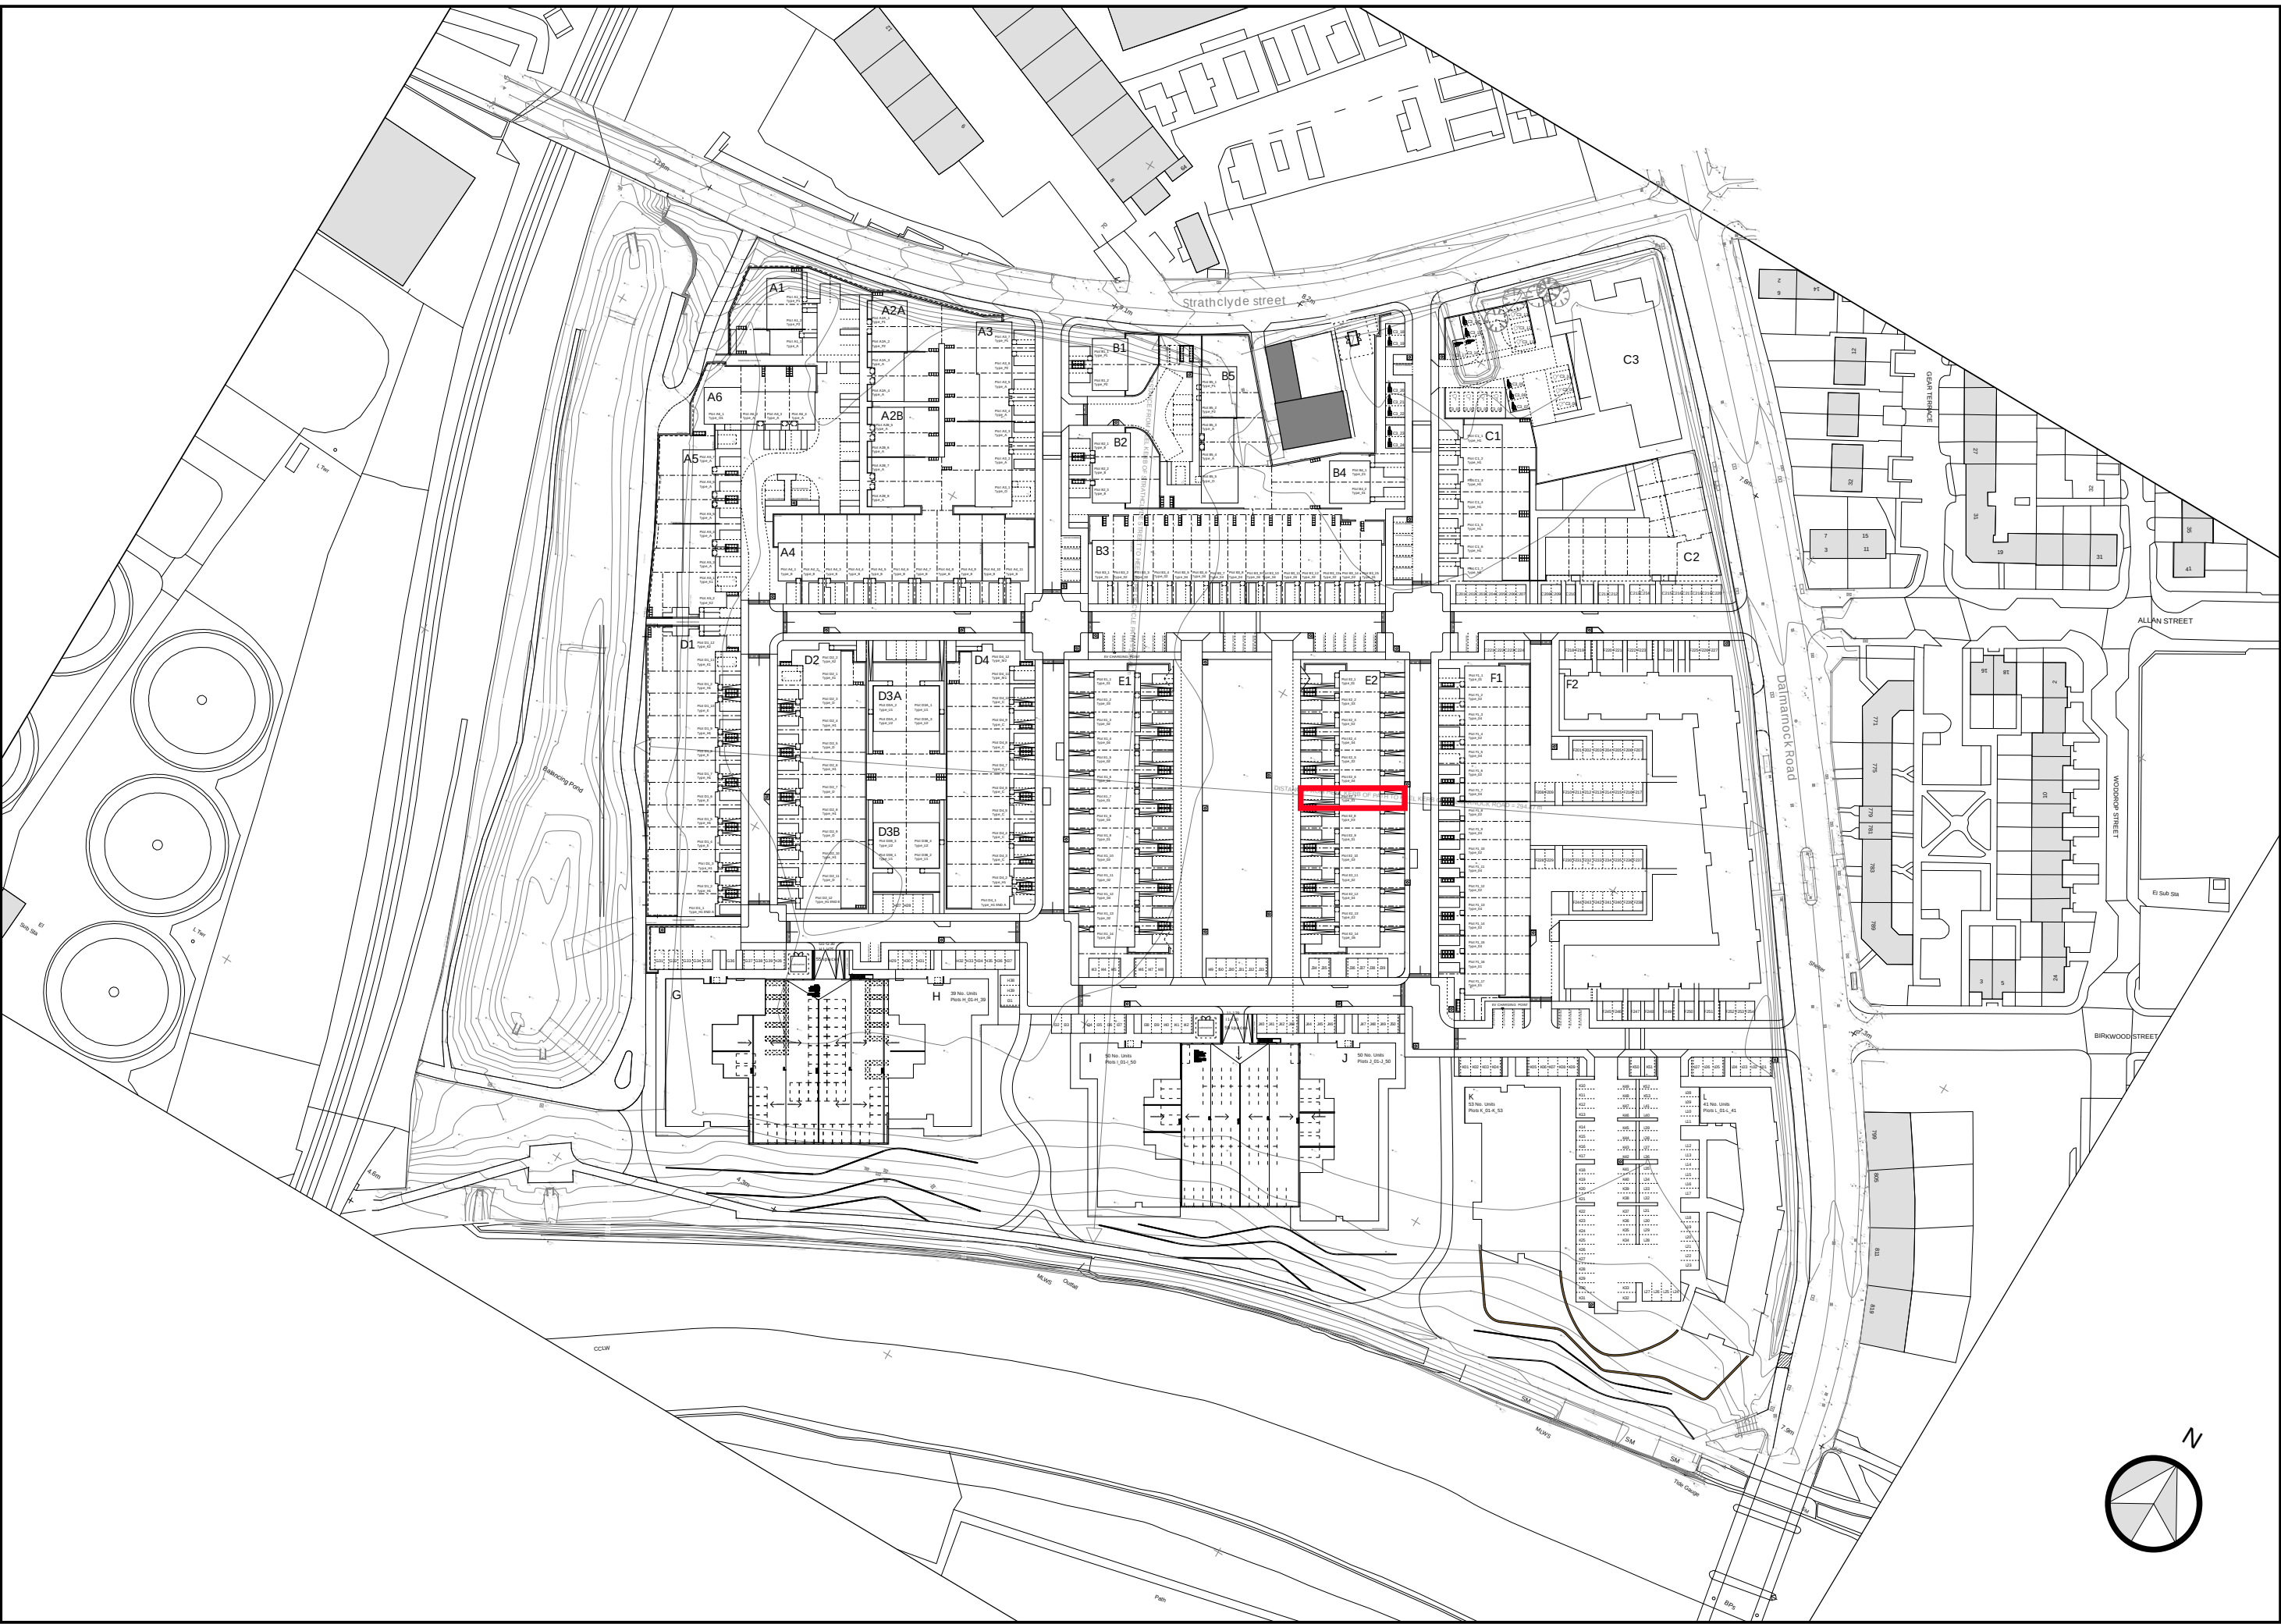

Beechgrove Road

DALMARNOCK RIVERSIDE MASTERPLAN SITE PLAN, NOT TO SCALE

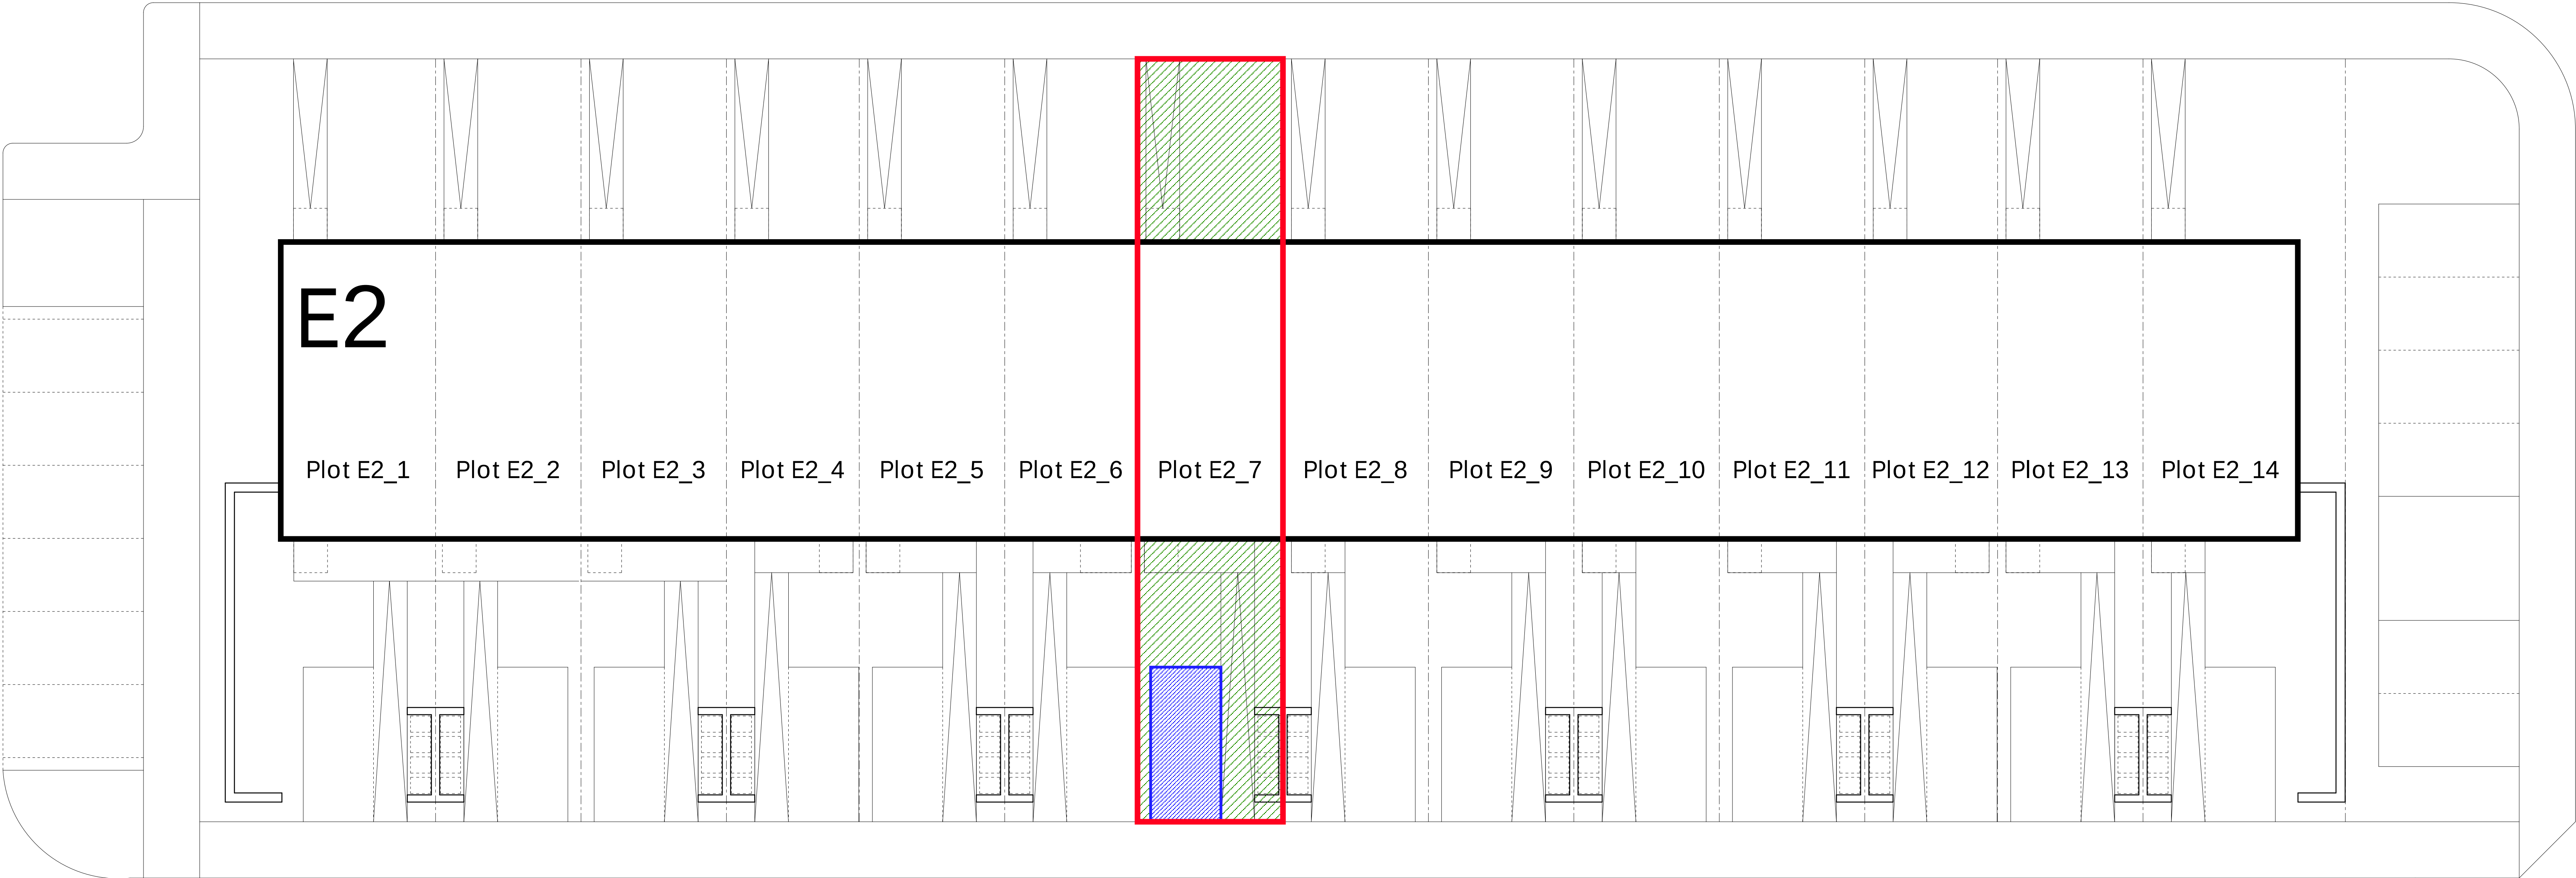

Woodhall Street

Ashgrove Road

Notes

The drawing is the copyright © property of Hypostyle Designs Ltd - no copying or distribution of this drawing or any part thereof is permitted without prior written permission.

Do not scale from this drawing. All existing dimensions to be checked on site prior to commencement of works or manufacturing of components.

Any discrepancies to be brought to the attention of the architect - if in doubt, ask.

SHE - Safety, Health and Environment Information

1.

2.

3.



- Symbol indicates location and ref. no. of residual hazard risk.

KEY

 Plot Title Boundary (Red Line)

 Parking Space to Plot (Blue Hatch)

 Garden Space to Plot (Green Hatch)

rev.

amendment

by

check

date

HYPOSTYLE

Architects

www.hypostyle.co.uk

Glasgow

T: 0141 204 4441

F: 0141 204 4897

Edinburgh

T: 0131 555 0688

F: 0131 553 4450

49 St. Vincent Crescent G3 8NG

E: glasgow@hypostyle.co.uk

4 Sandport Place EH6 6EU

E: edinburgh@hypostyle.co.uk

client

LINK GROUP

client's ref

project

DALMARNOCK RIVERSIDE

drawing

BLOCK E2
PLOT E2_7 LAYOUT PLAN

scale 1:100

1:100

page size A0

drawn

date

LG

Feb 21

check

BY

Feb 21

rev

job ref

3357


drawing number

AL(2)E2_286

rev


—

PLOT E2_7 LAYOUT PLAN
1:100
0 2 4 6 8 10m

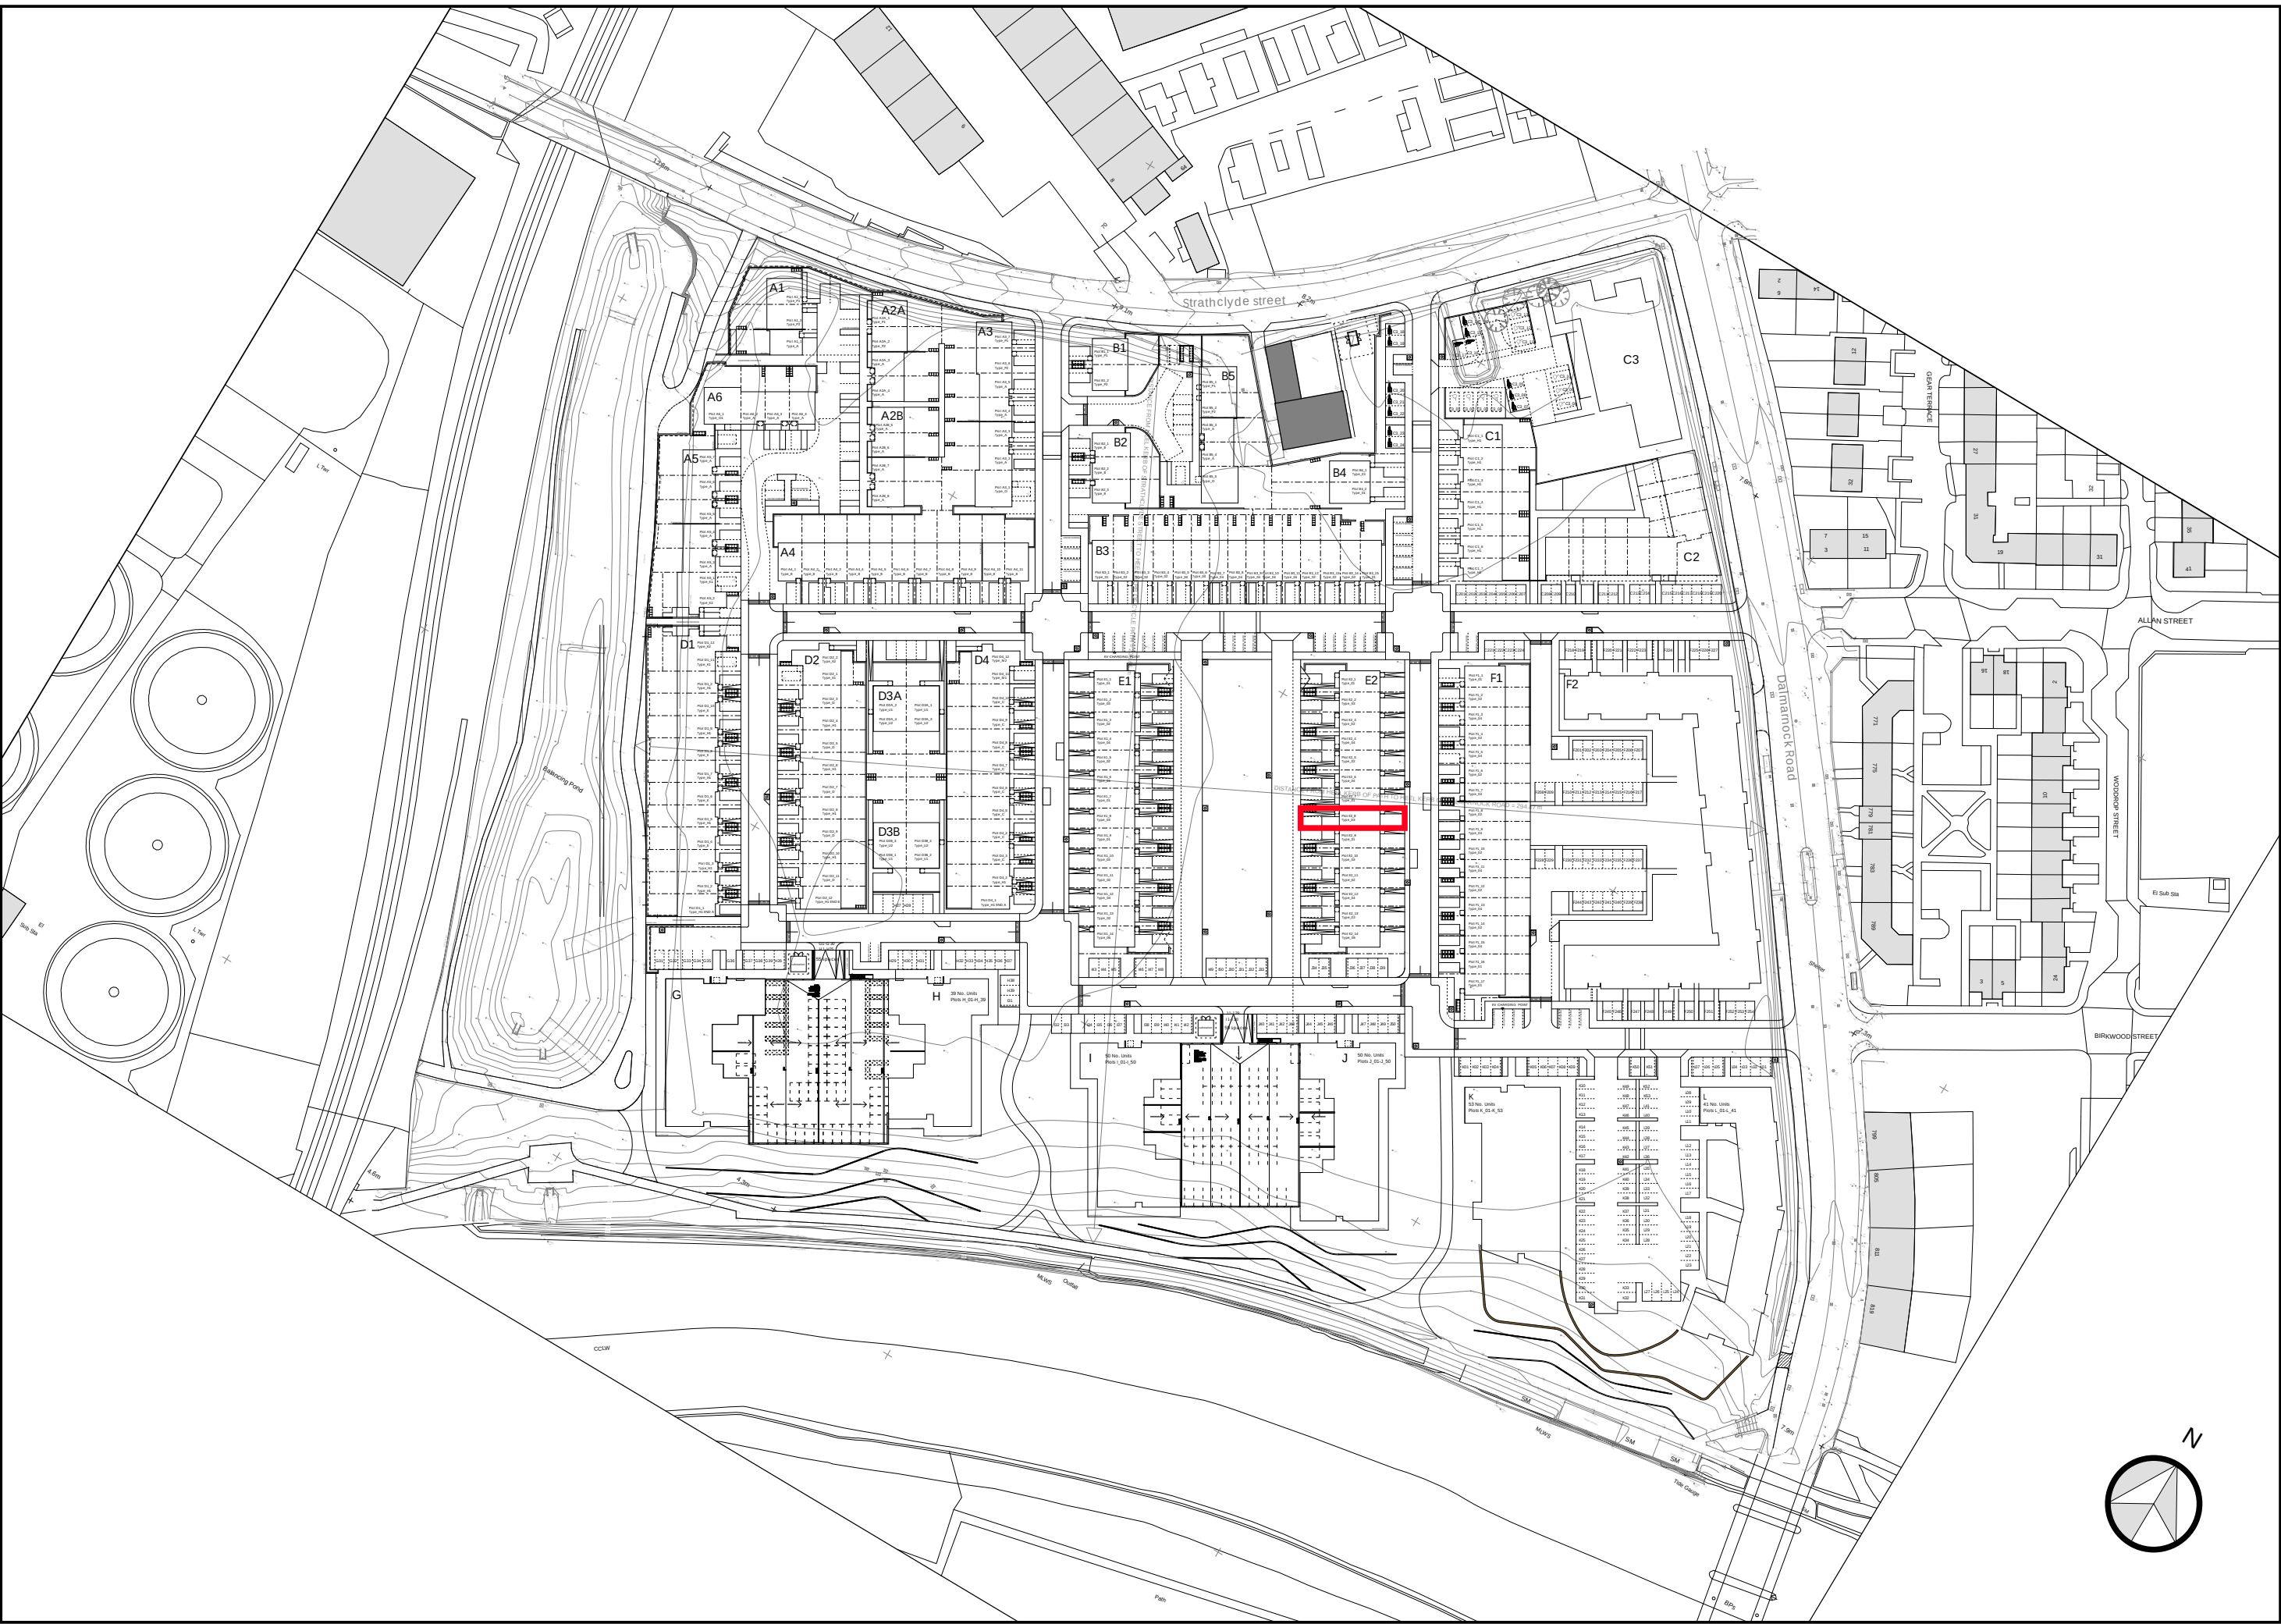

Beechgrove Road

DALMARNOCK RIVERSIDE MASTERPLAN SITE PLAN, NOT TO SCALE

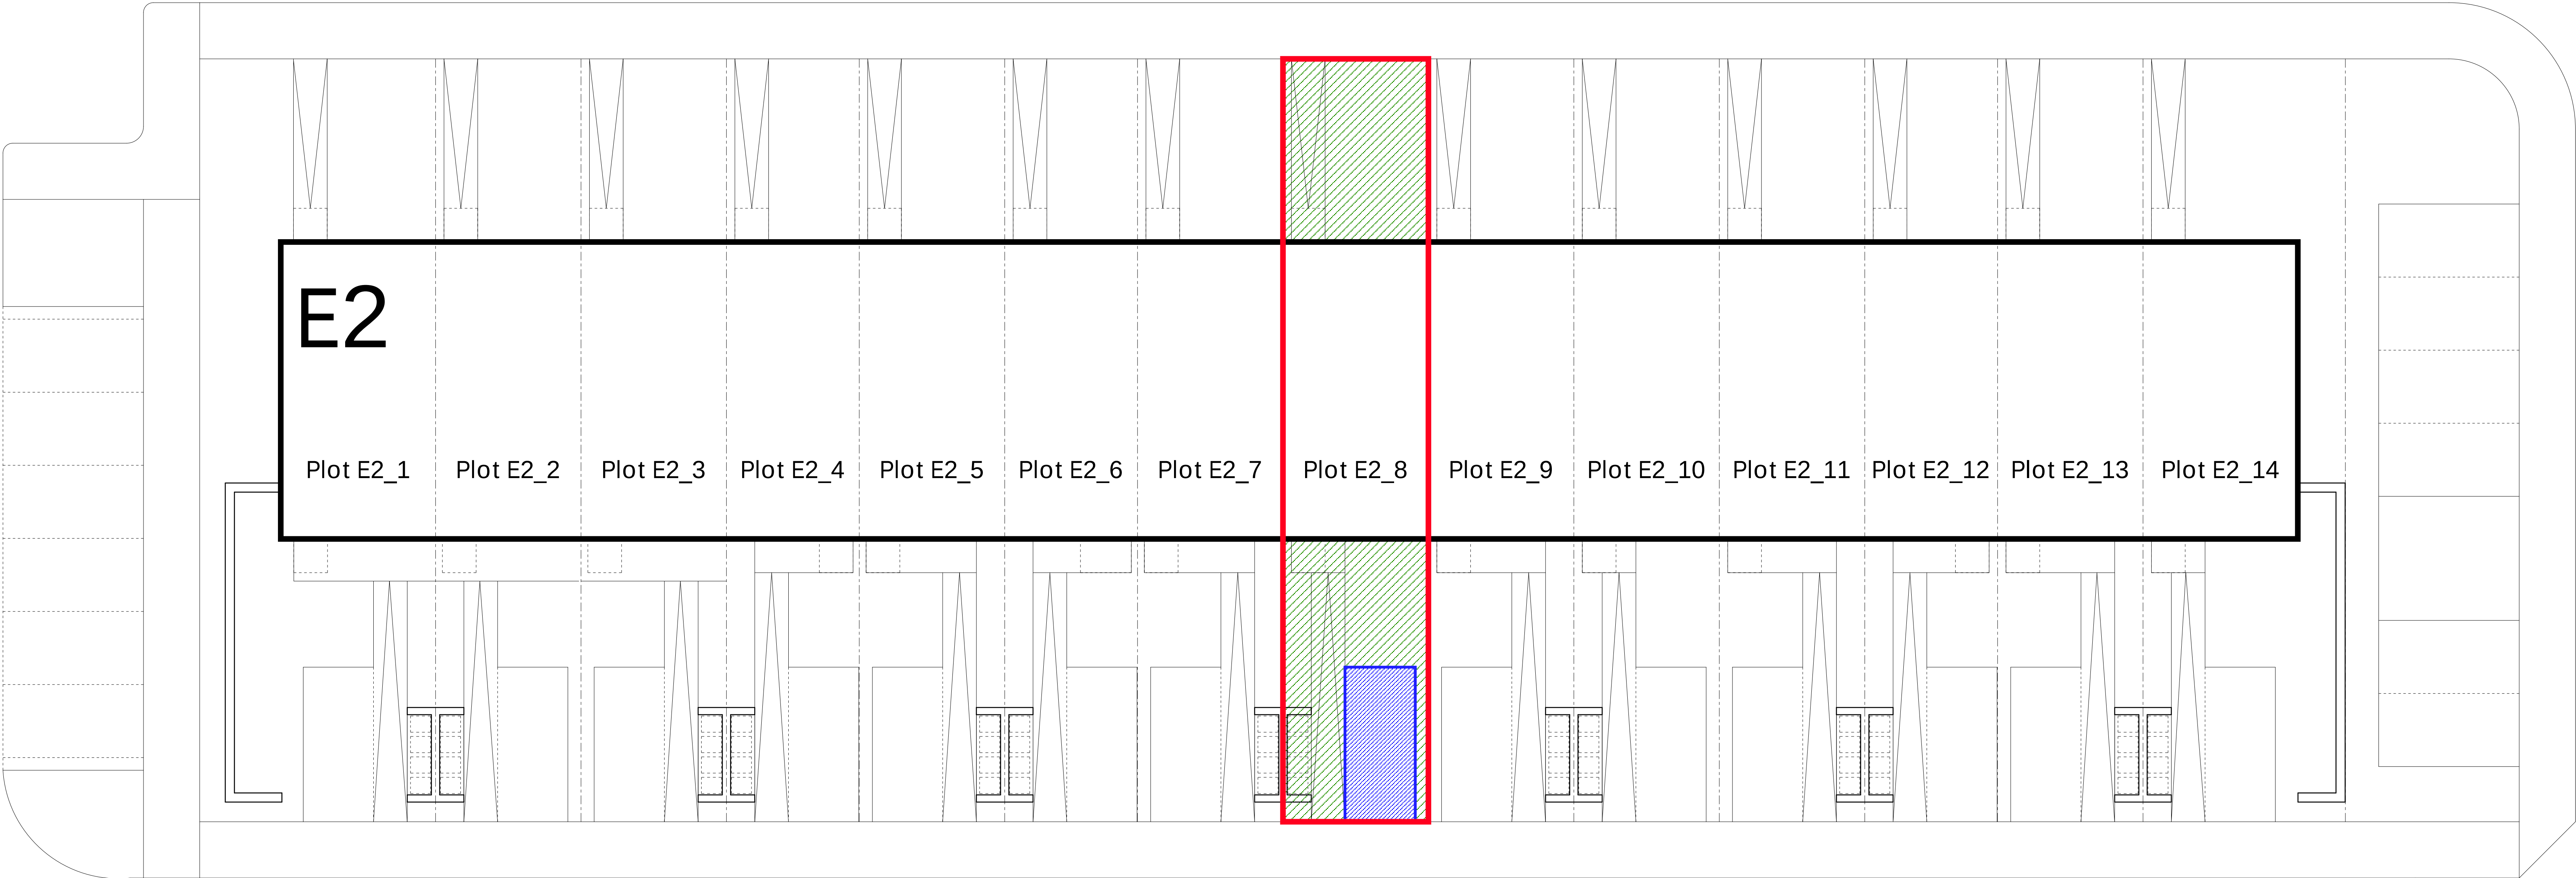

Woodhall Street

Ashgrove Road

Notes

The drawing is the copyright © property of Hypostyle Designs Ltd - no copying or distribution of this drawing or any part thereof is permitted without prior written permission.

Do not scale from this drawing. All existing dimensions to be checked on site prior to commencement of works or manufacturing of components.

Any discrepancies to be brought to the attention of the architect - if in doubt, ask.

SHE - Safety, Health and Environment Information

1.

2.

3.



- Symbol indicates location and ref. no. of residual hazard risk.

KEY

 Plot Title Boundary (Red Line)

 Parking Space to Plot (Blue Hatch)

 Garden Space to Plot (Green Hatch)

rev.	amendment	by	check	date

HYPOSTYLE

Architects

www.hypostyle.co.uk

Glasgow

T: 0141 204 4441

F: 0141 204 4897

Edinburgh

T: 0131 555 0688

F: 0131 553 4450

49 St. Vincent Crescent G3 8NG

E: glasgow@hypostyle.co.uk

4 Sandport Place EH6 6EU

E: edinburgh@hypostyle.co.uk

client

LINK GROUP

client's ref

project

DALMARNOCK RIVERSIDE

drawing

BLOCK E2

PLOT E2_8 LAYOUT PLAN

scale 1:100

page size A0

drawn

date

LG

Feb 21

check

BY

Feb 21


rev

job ref

drawing number


3357

AL(2)E2_287

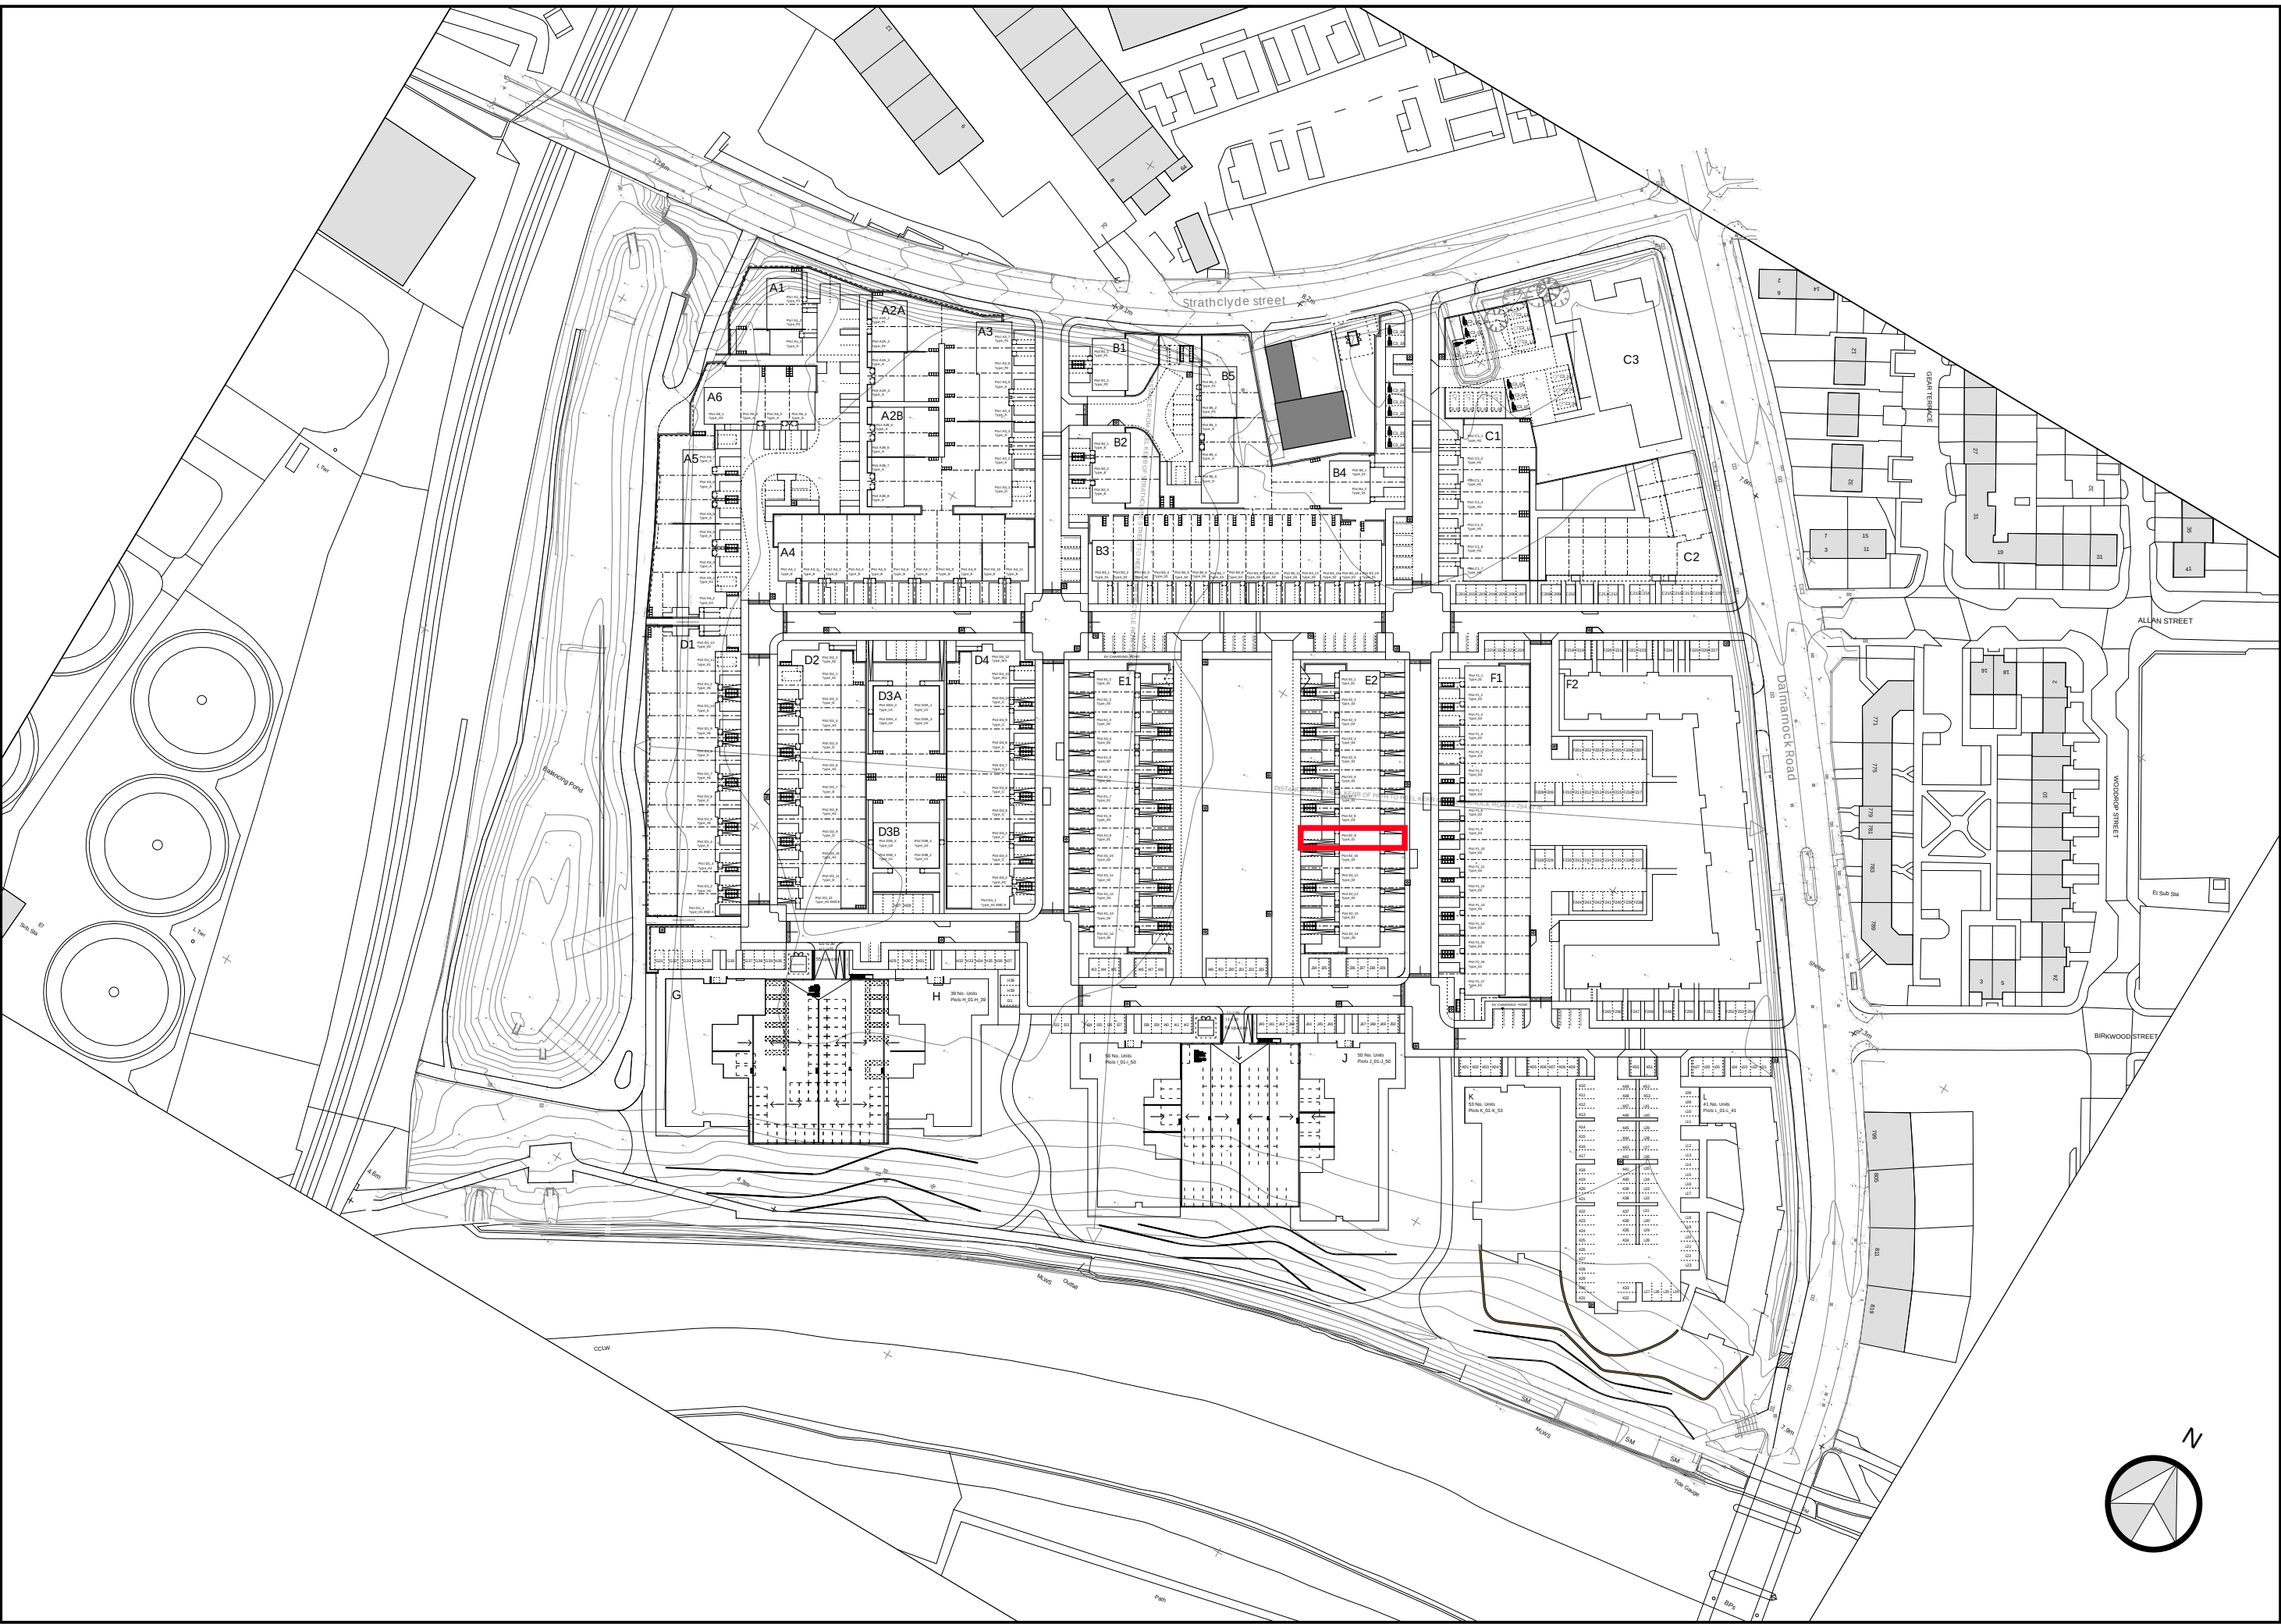

Beechgrove Road

DALMARNOCK RIVERSIDE MASTERPLAN SITE PLAN, NOT TO SCALE

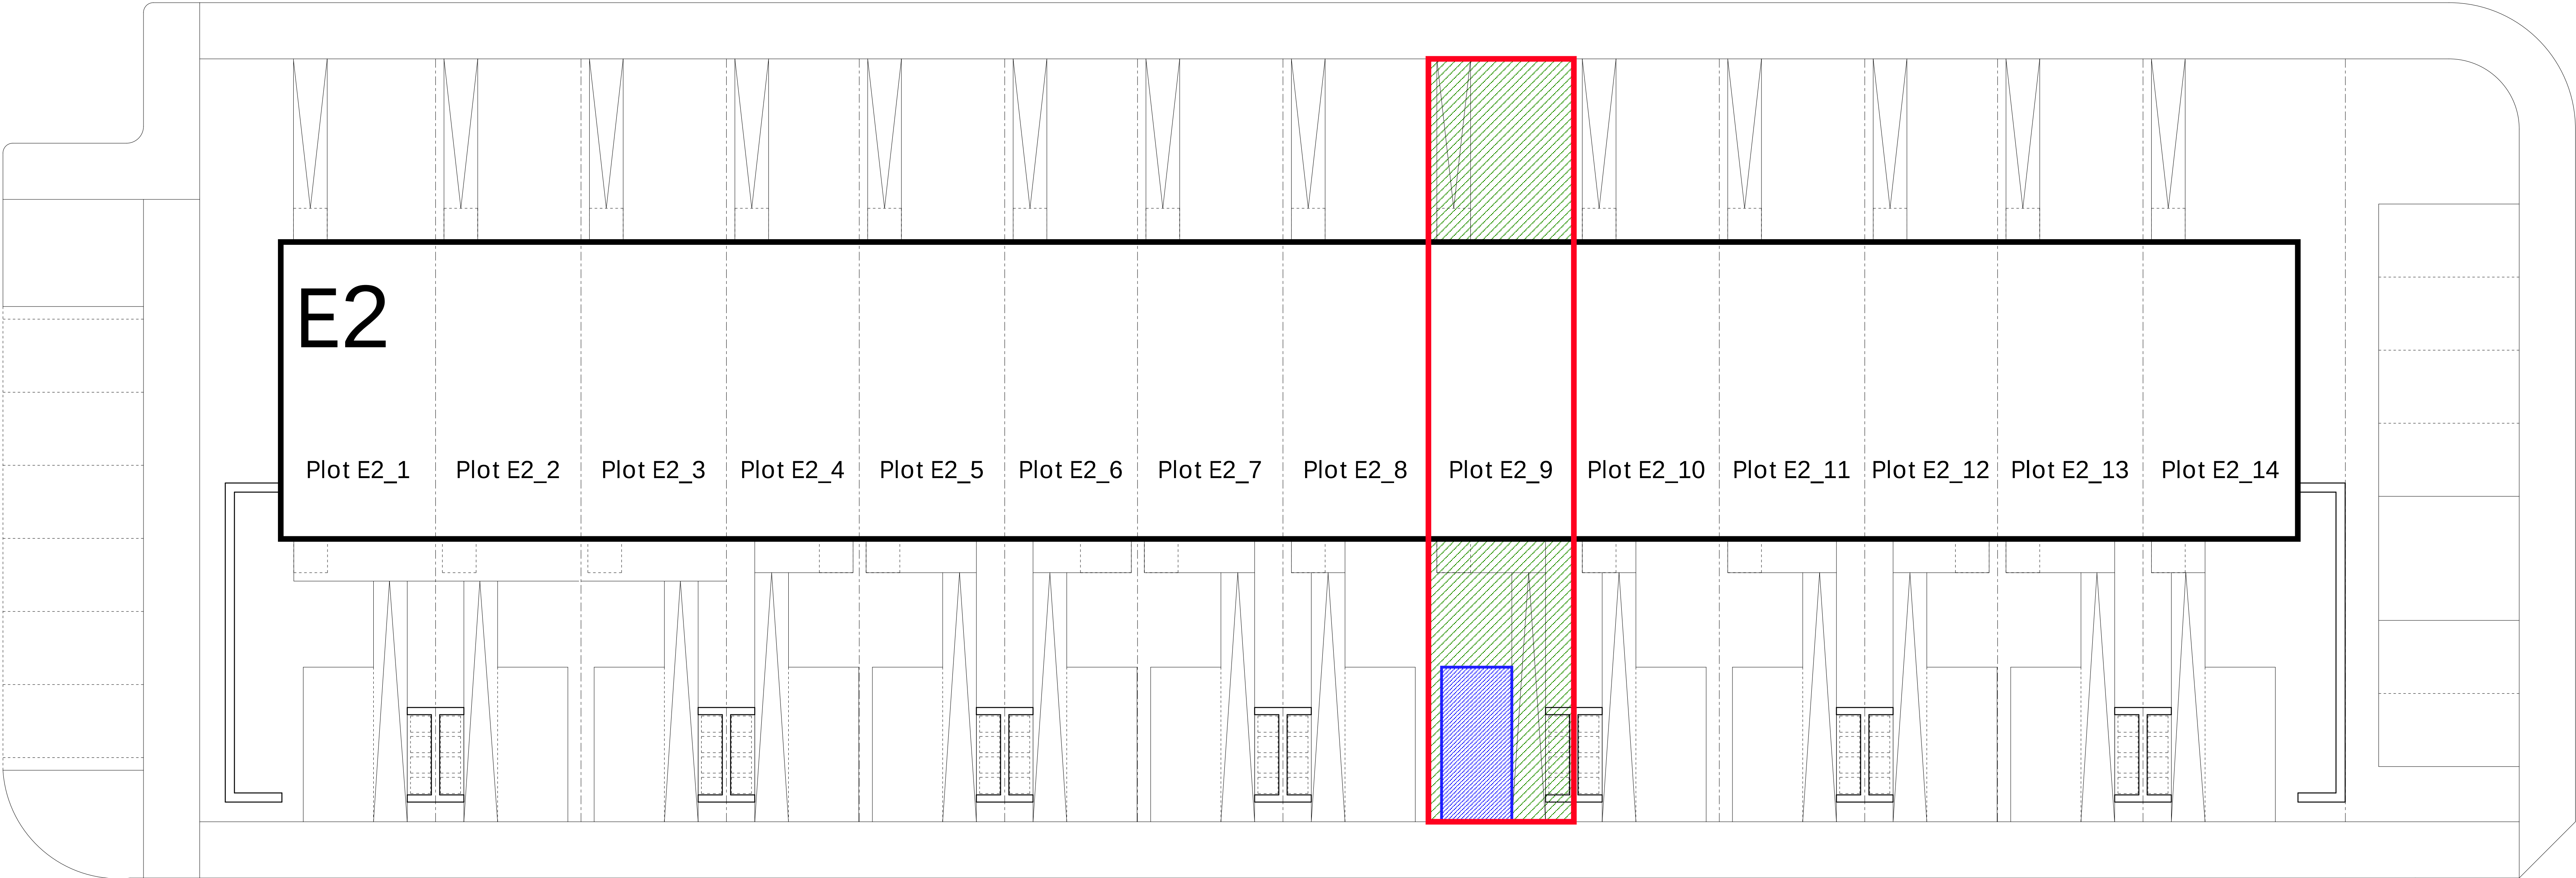

Woodhall Street

Ashgrove Road

Notes

The drawing is the copyright © property of Hypostyle Designs Ltd - no copying or distribution of this drawing or any part thereof is permitted without prior written permission.

Do not scale from this drawing. All existing dimensions to be checked on site prior to commencement of works or manufacturing of components.

Any discrepancies to be brought to the attention of the architect - if in doubt, ask.

SHE - Safety, Health and Environment Information

1.

2.

3.



- Symbol indicates location and ref. no. of residual hazard risk.

KEY

 Plot Title Boundary (Red Line)

 Parking Space to Plot (Blue Hatch)

 Garden Space to Plot (Green Hatch)

rev.	amendment	by	check	date

HYPOSTYLE

Architects

www.hypostyle.co.uk

Glasgow

T: 0141 204 4441

F: 0141 204 4897

Edinburgh

T: 0131 555 0688

F: 0131 553 4450

49 St. Vincent Crescent G3 8NG

E: glasgow@hypostyle.co.uk

4 Sandport Place EH6 6EU

E: edinburgh@hypostyle.co.uk

client

LINK GROUP

client's ref

project

DALMARNOCK RIVERSIDE


drawing

BLOCK E2

PLOT E2_9 LAYOUT PLAN


scale 1:100


page no	A0	drawn	date	LG	Feb 21	check	date	BY	Feb 21	rev	
job ref	3357	drawing number	AL(2)E2_288								

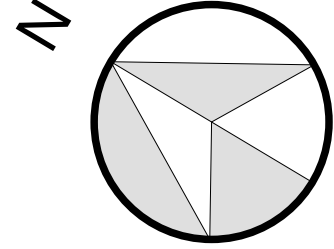

PLOT E2_9 LAYOUT PLAN


1:100

 

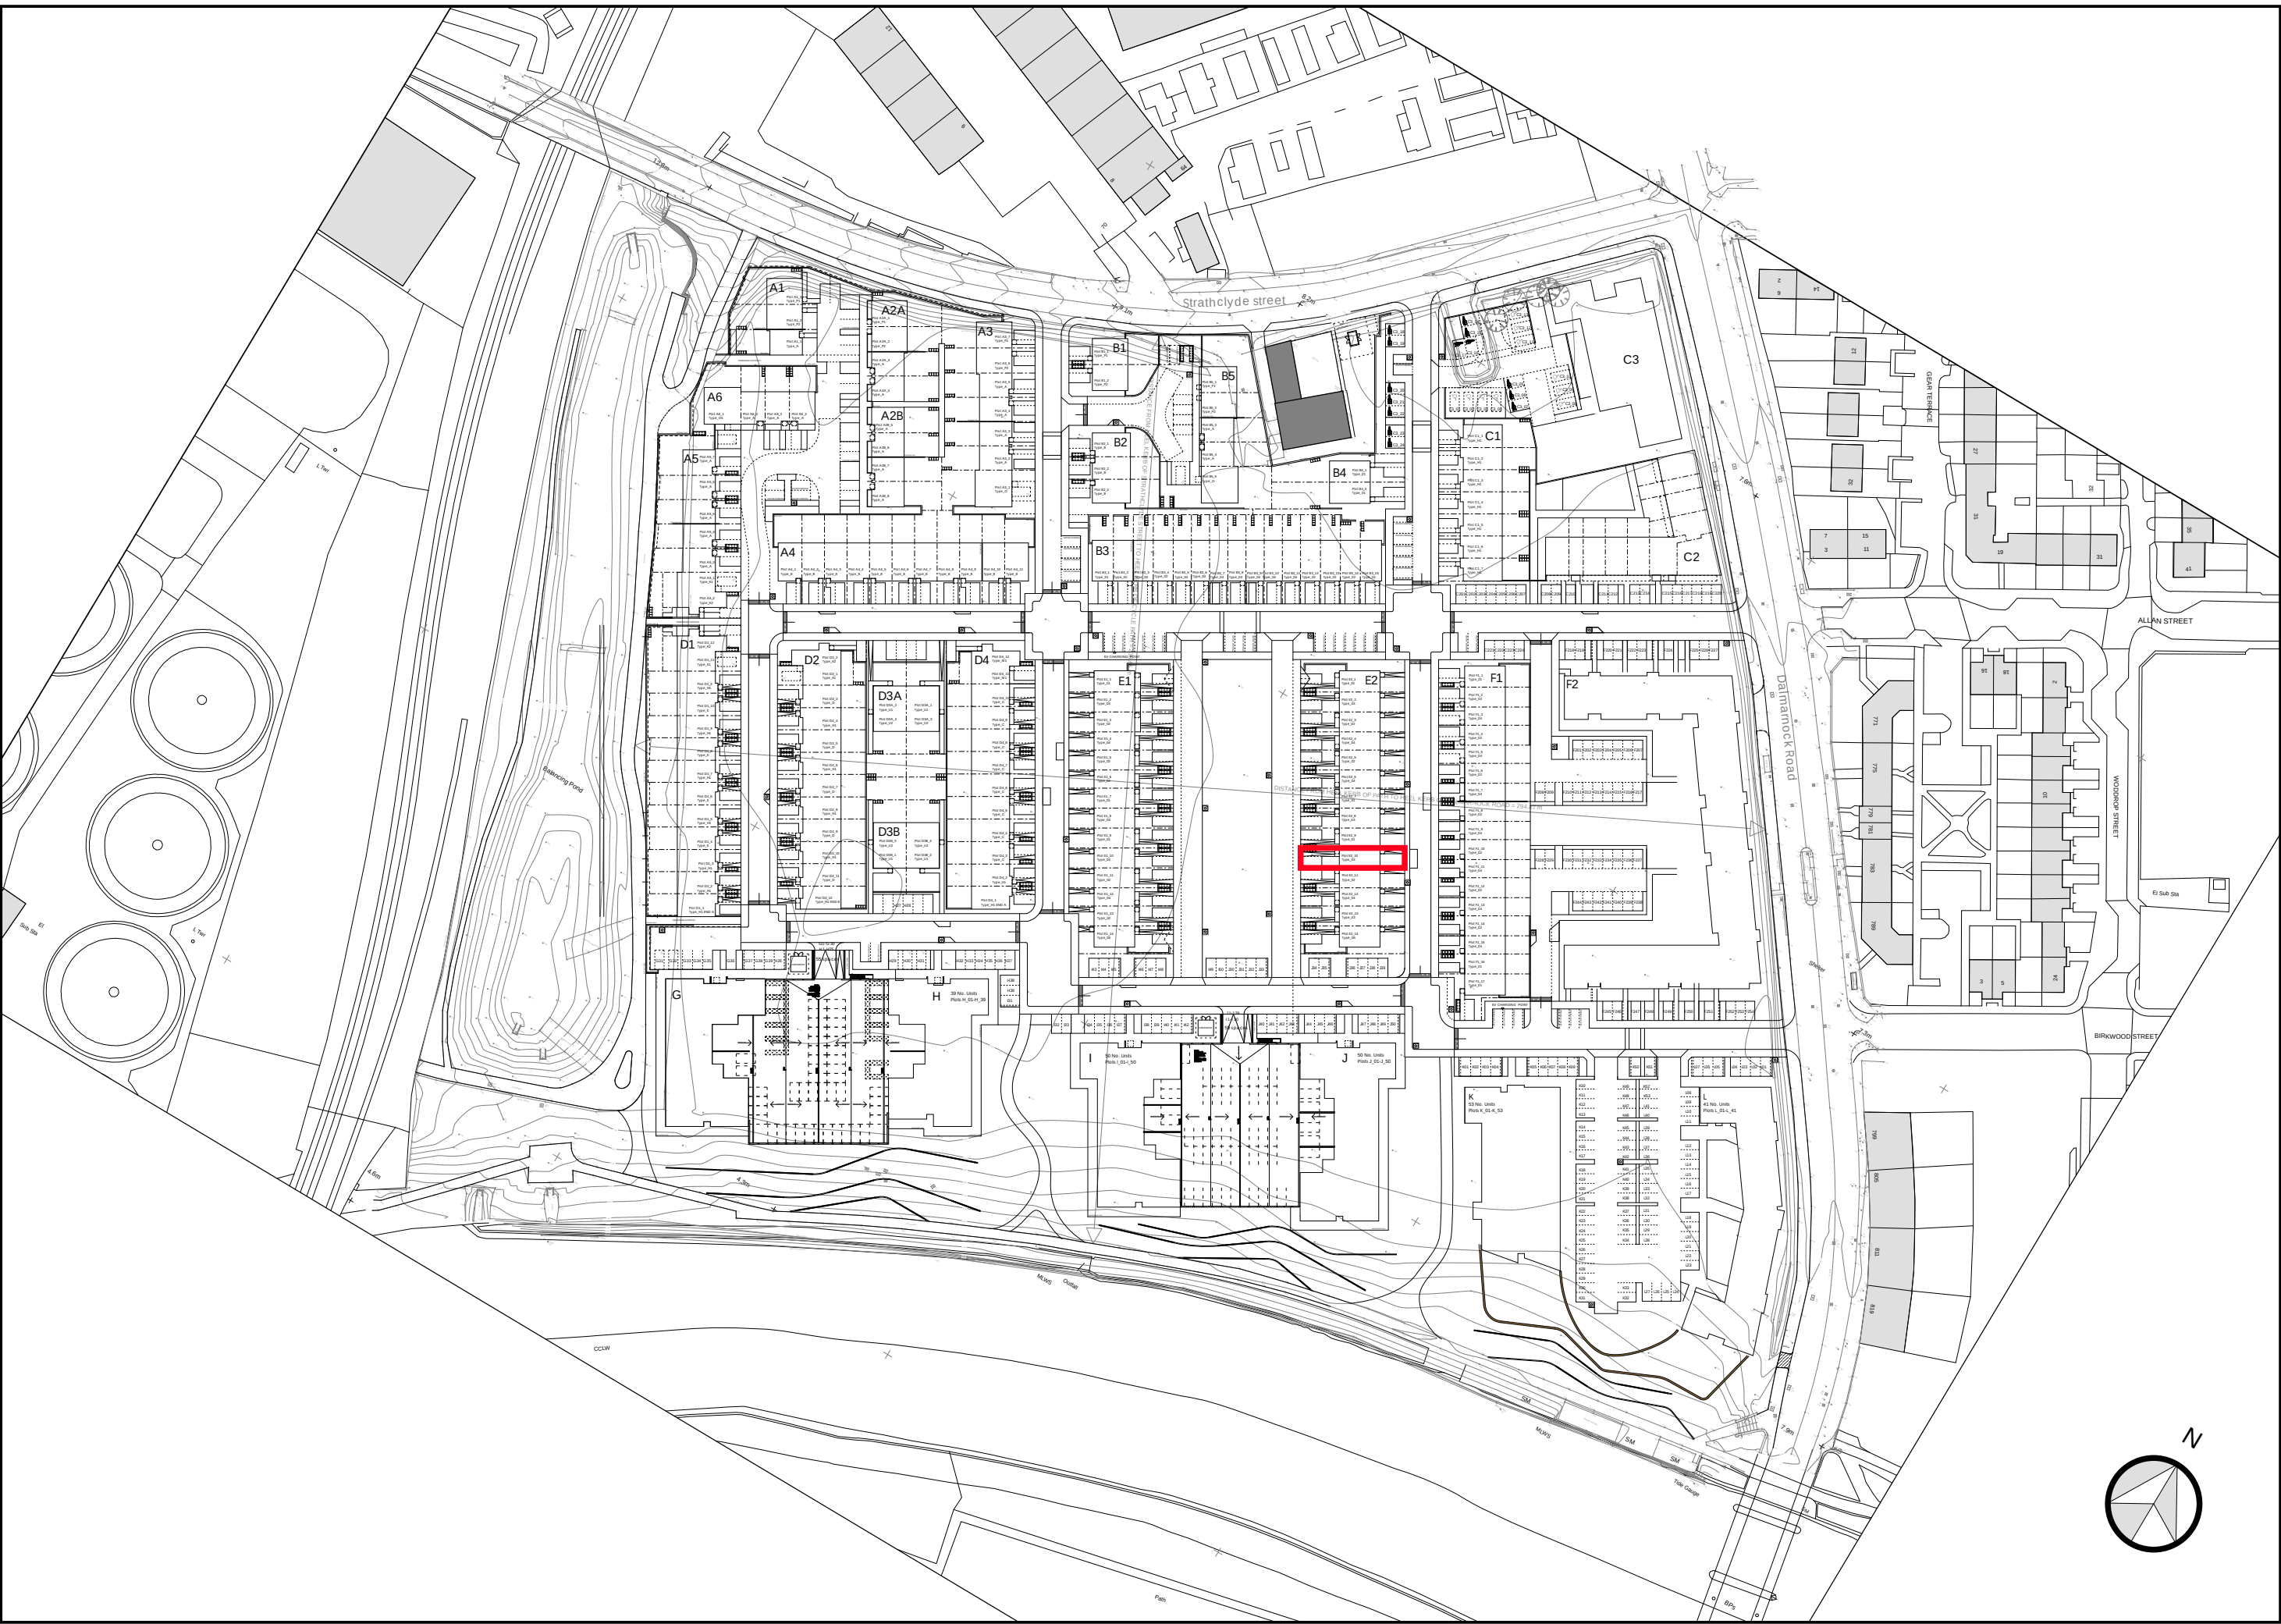

Beechgrove Road

DALMARNOCK RIVERSIDE MASTERPLAN SITE PLAN, NOT TO SCALE

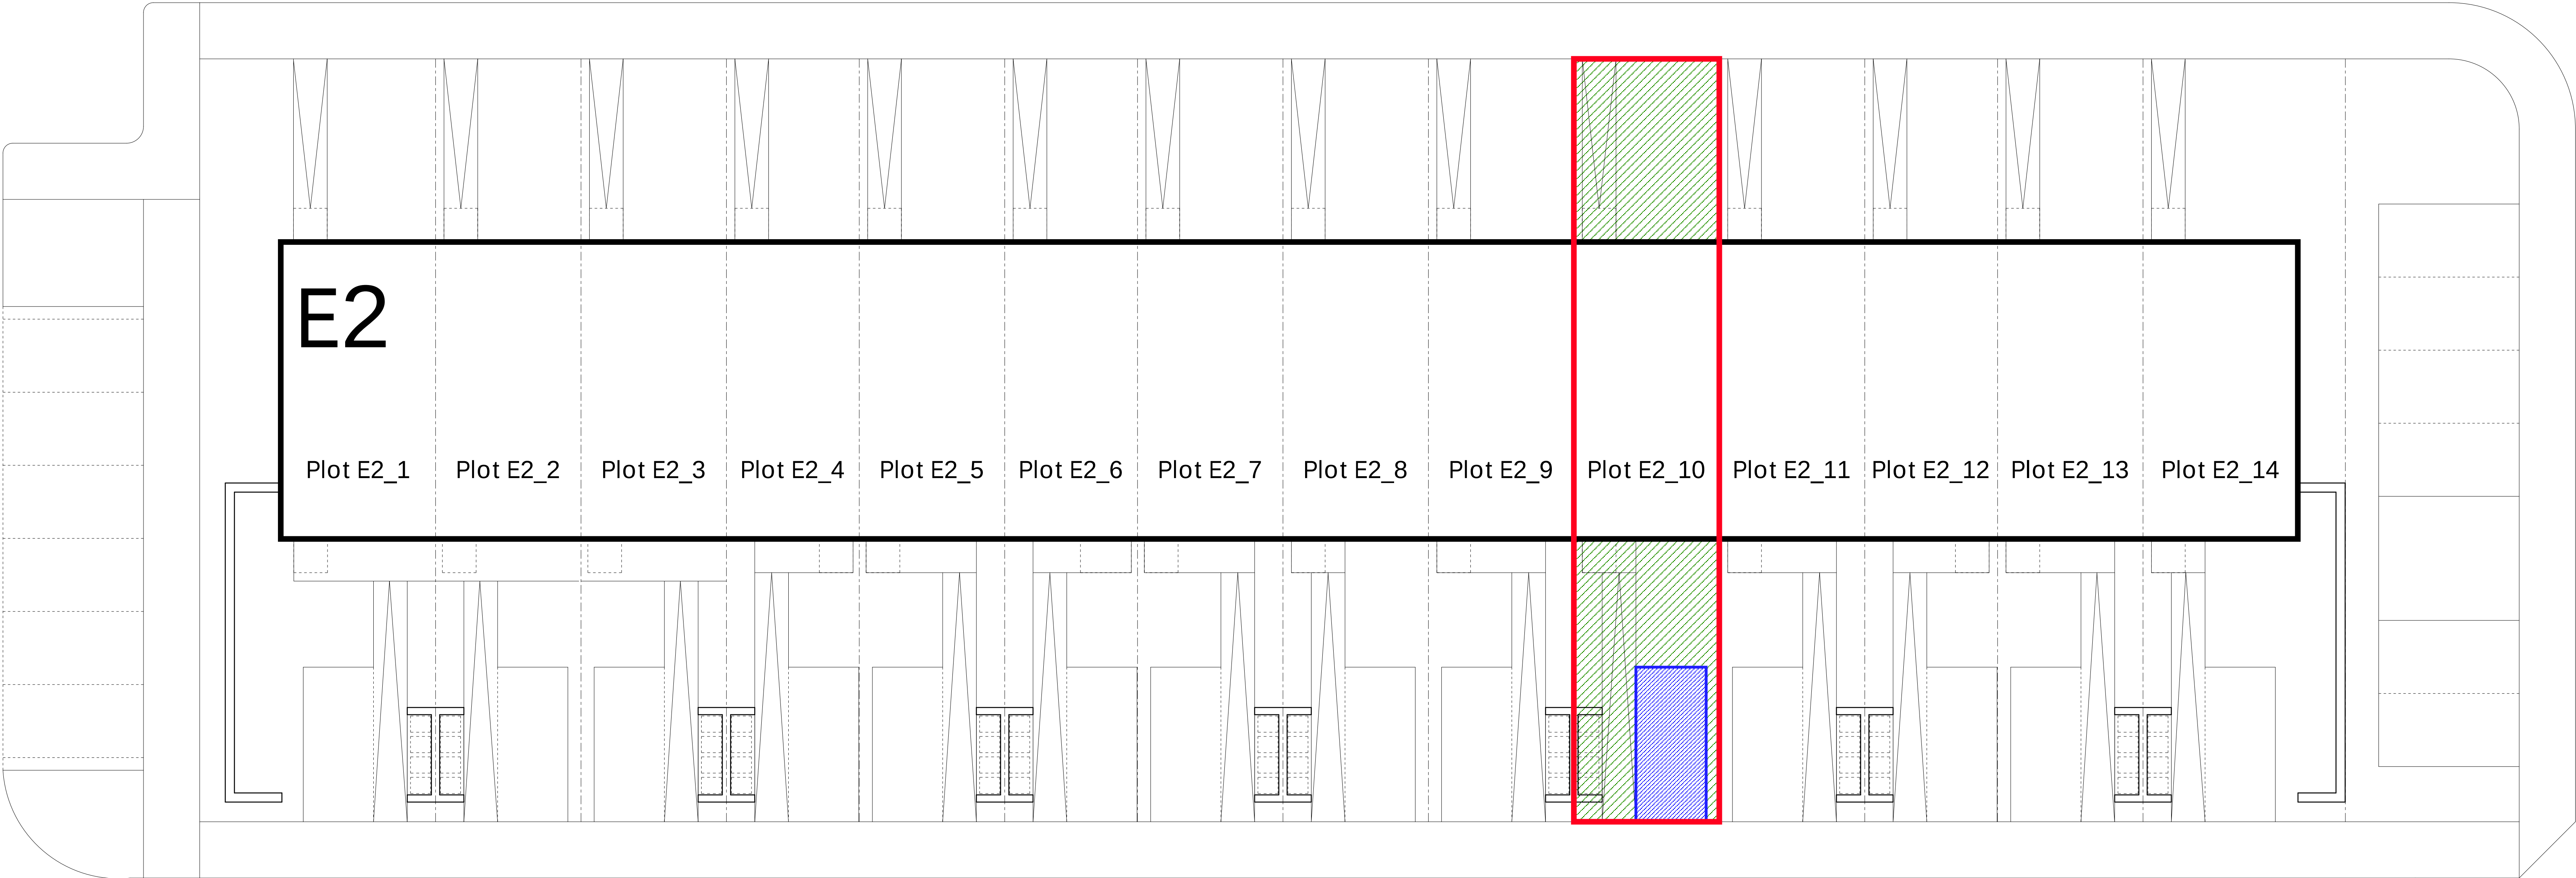

Woodhall Street

Ashgrove Road

Notes

The drawing is the copyright © property of Hypostyle Designs Ltd - no copying or distribution of this drawing or any part thereof is permitted without prior written permission.

Do not scale from this drawing. All existing dimensions to be checked on site prior to commencement of works or manufacturing of components.

Any discrepancies to be brought to the attention of the architect - if in doubt, ask.

SHE - Safety, Health and Environment Information

1.

2.

3.



- Symbol indicates location and ref. no. of residual hazard risk.

KEY

 Plot Title Boundary (Red Line)

 Parking Space to Plot (Blue Hatch)

 Garden Space to Plot (Green Hatch)

rev.

amendment

by

check

date

HYPOSTYLE

Architects

www.hypostyle.co.uk

Glasgow

T: 0141 204 4441

F: 0141 204 4897

Edinburgh

T: 0131 555 0688

F: 0131 553 4450

49 St. Vincent Crescent G3 8NG

E: glasgow@hypostyle.co.uk

4 Sandport Place EH6 6EU

E: edinburgh@hypostyle.co.uk

client

LINK GROUP

client's ref

project

DALMARNOCK RIVERSIDE

drawing

BLOCK E2
PLOT E2_10 LAYOUT PLAN

scale 1:100

1:100

page no

40

drawn

date

15 Feb 21

check

date

15 Feb 21

rev

job ref


3357

drawing number

AL(2)E2_289


rev

—

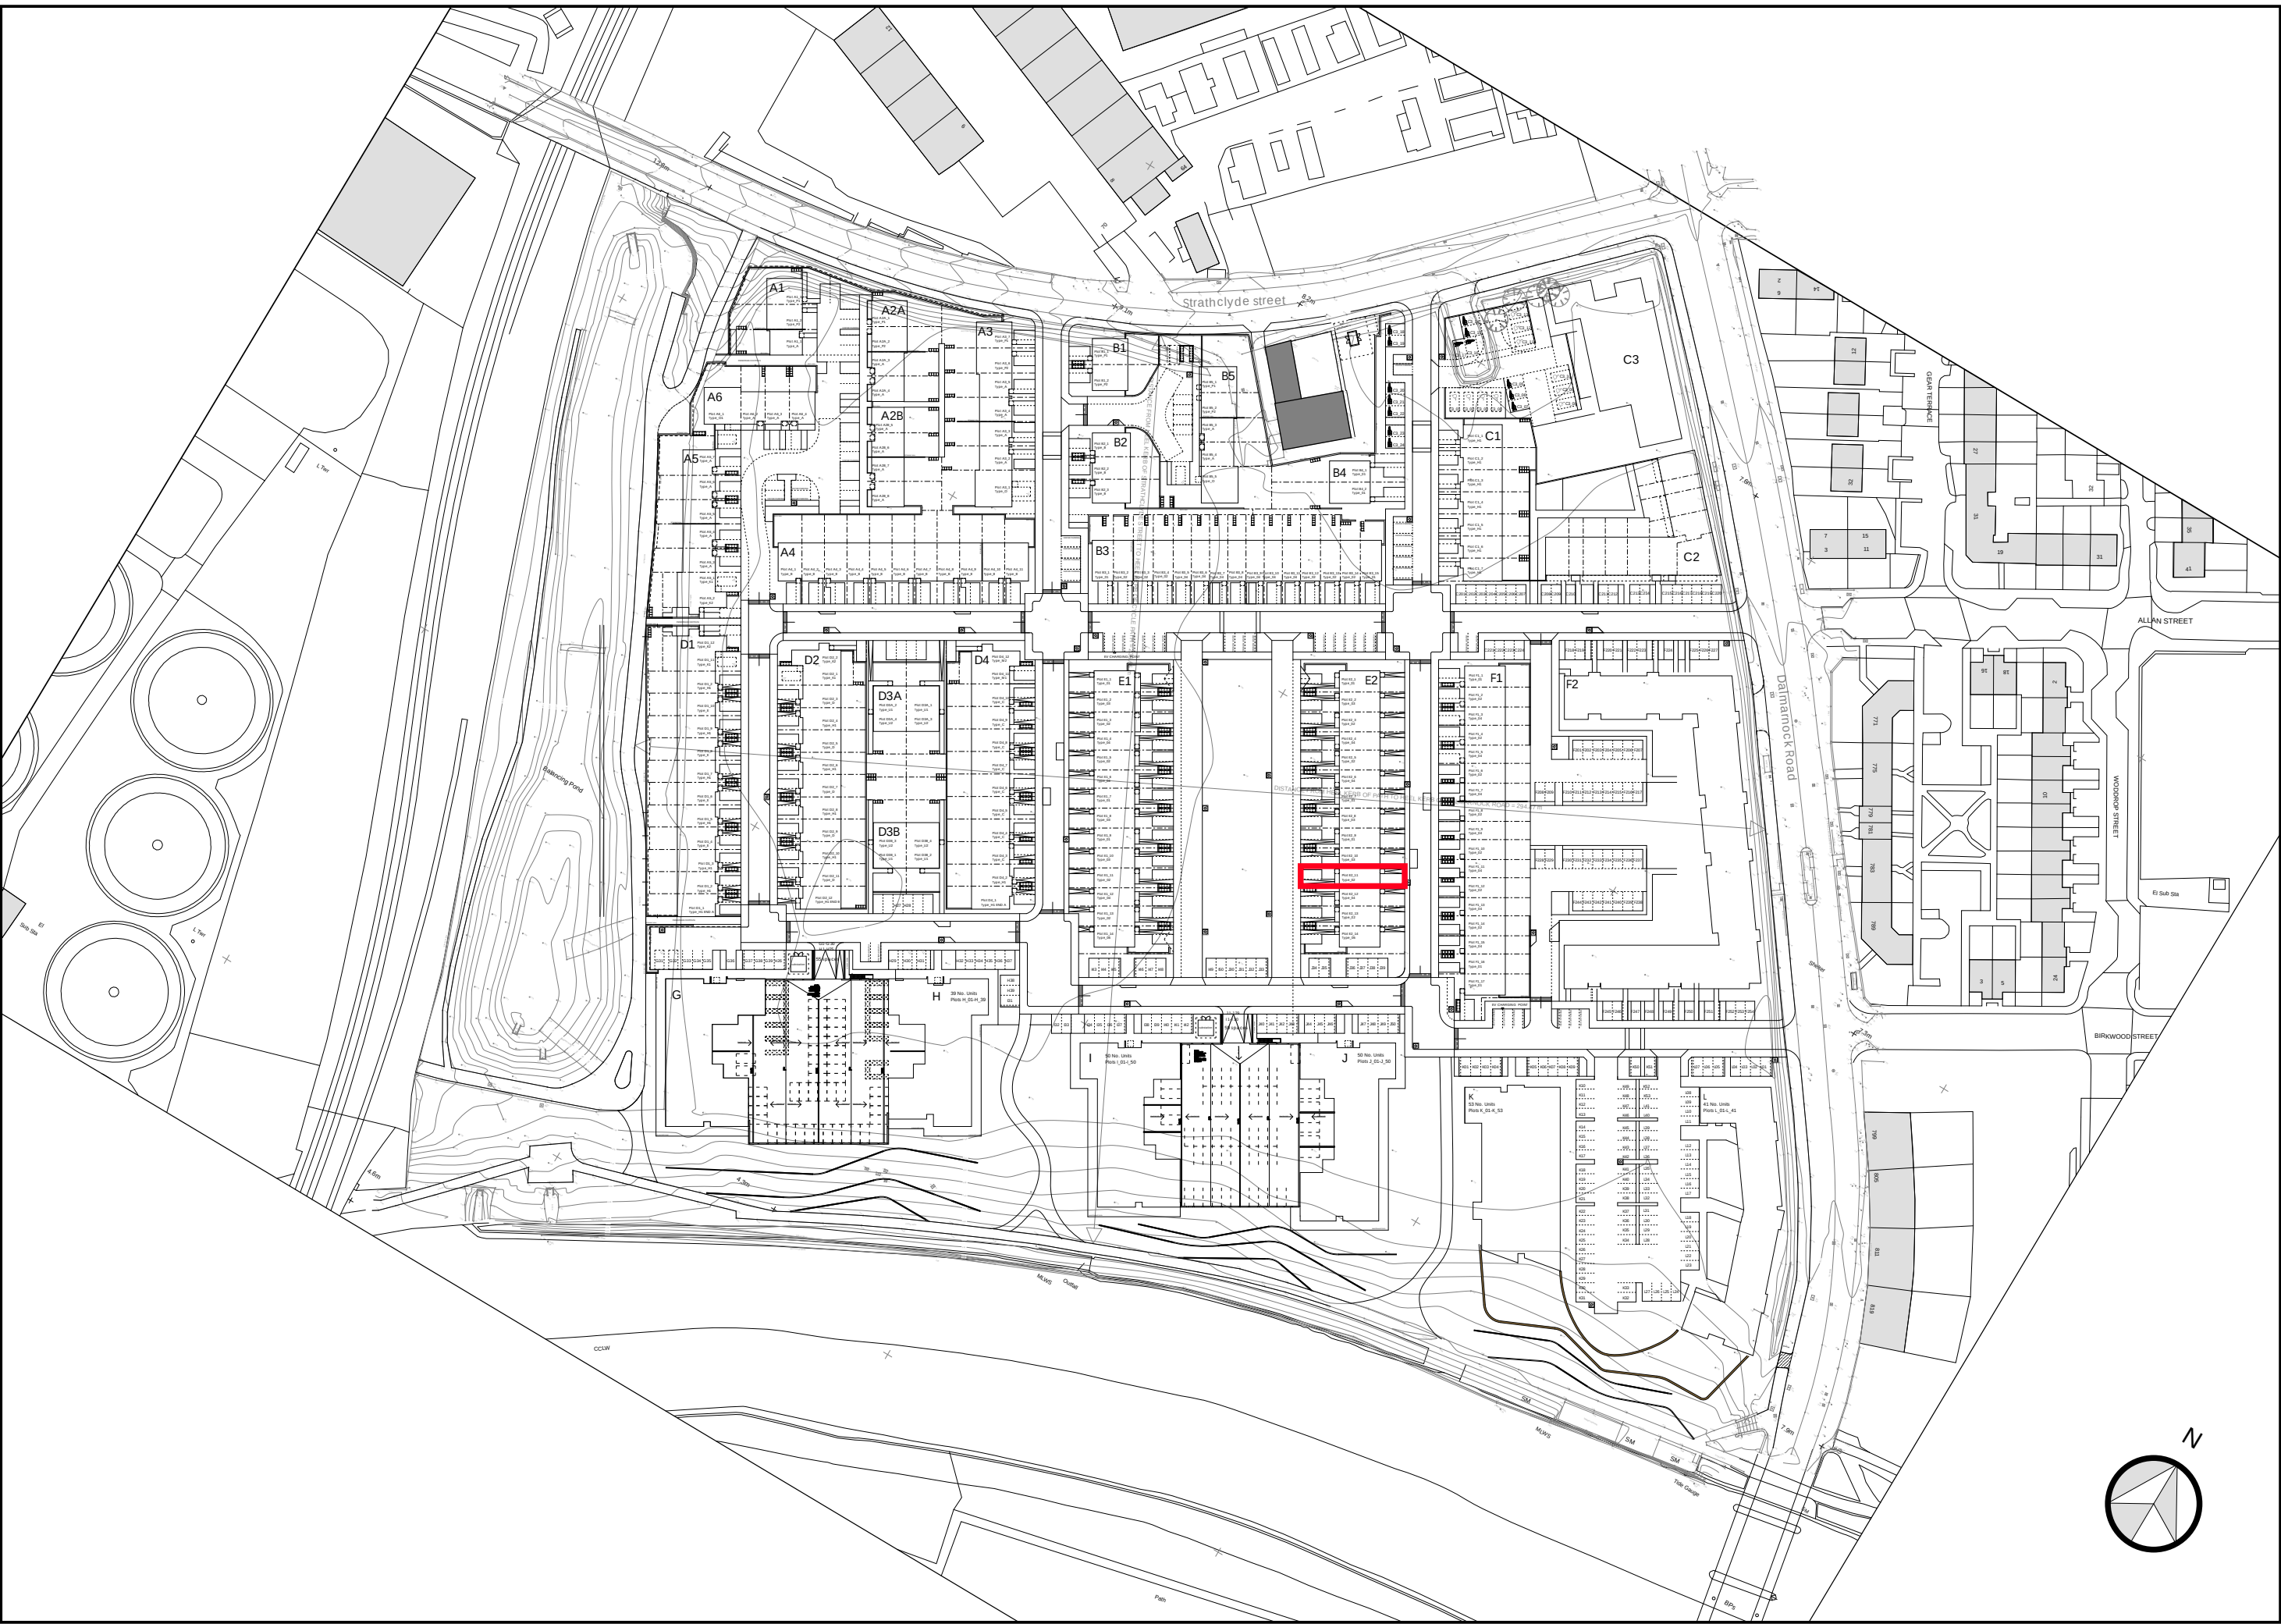

Beechgrove Road

DALMARNOCK RIVERSIDE MASTERPLAN SITE PLAN, NOT TO SCALE

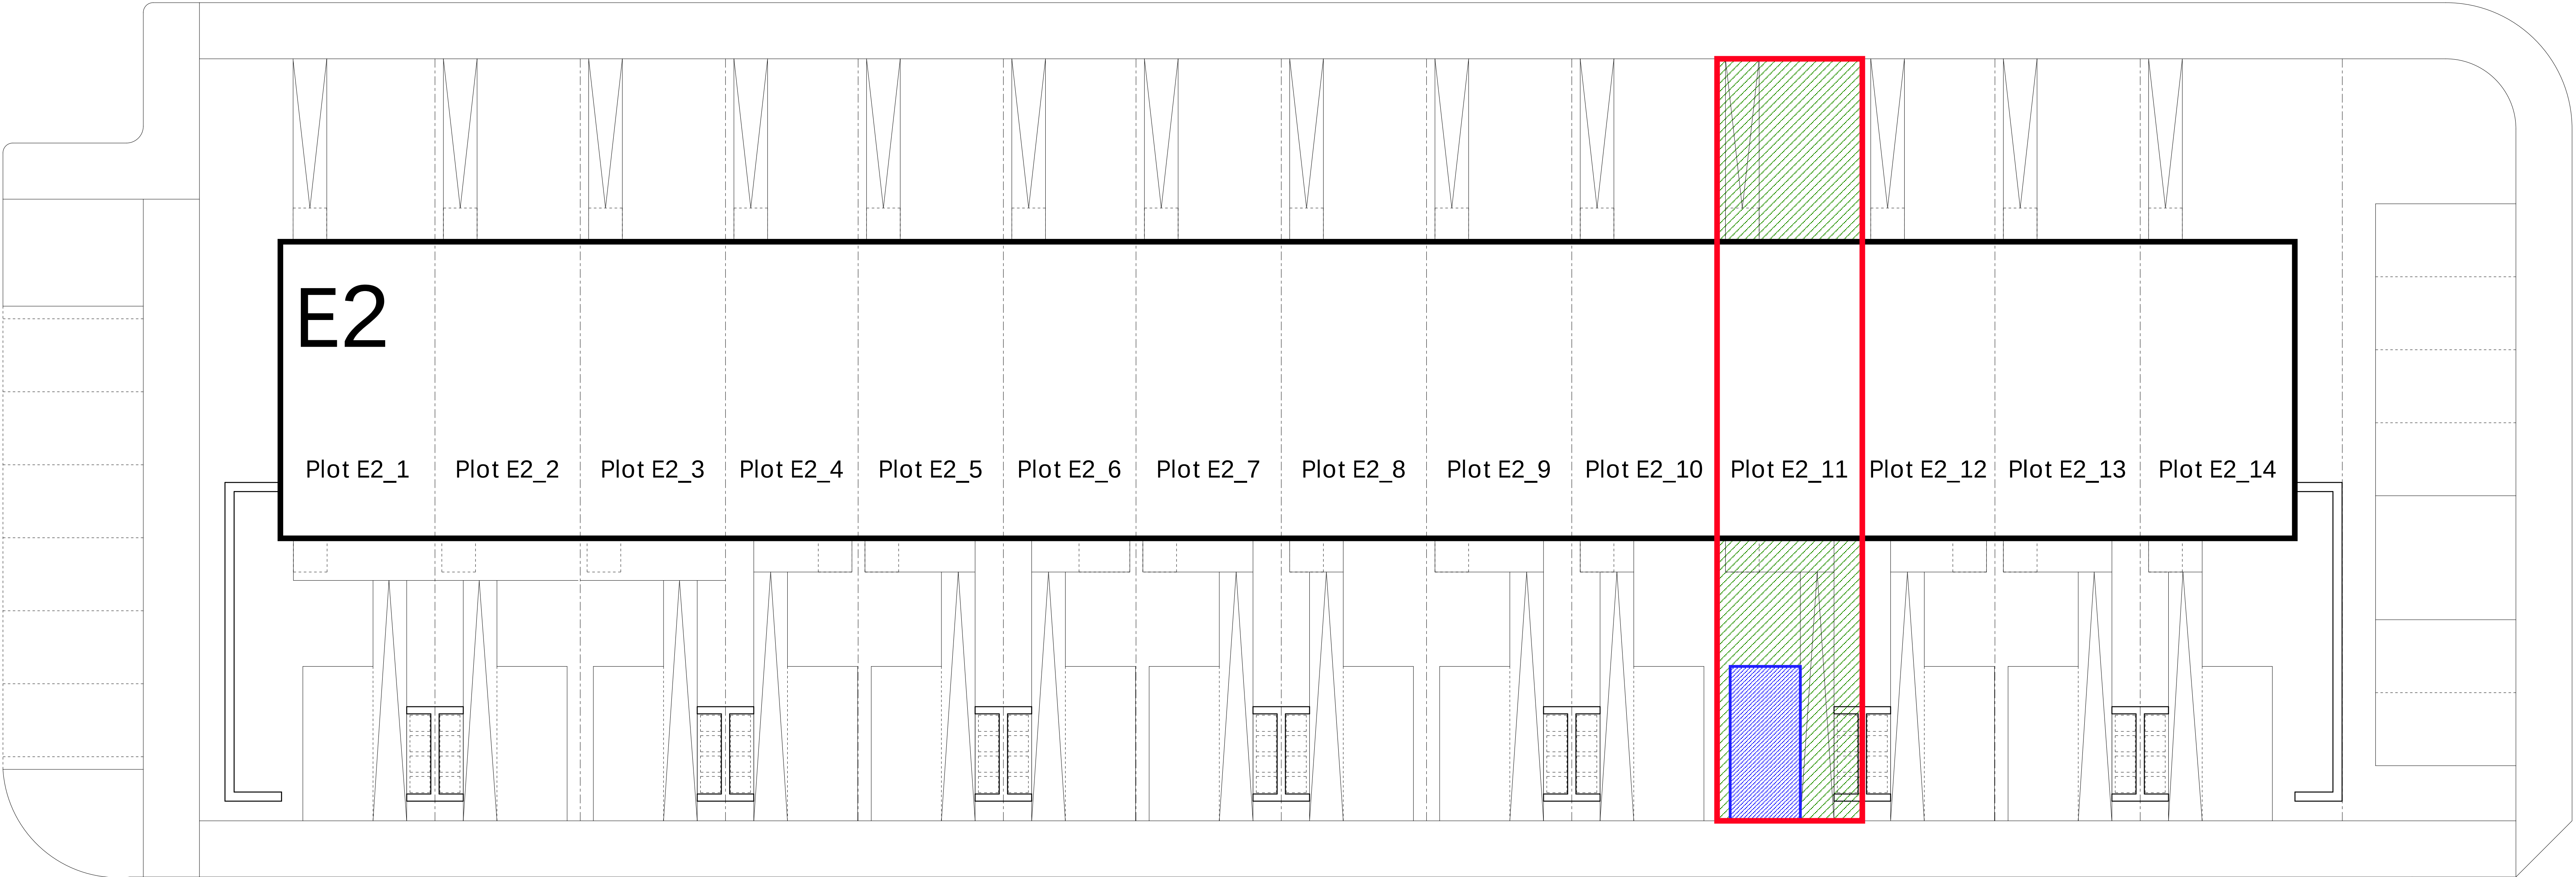

Woodhall Street

Ashgrove Road

Notes

The drawing is the copyright © property of Hypostyle Designs Ltd - no copying or distribution of this drawing or any part thereof is permitted without prior written permission.

Do not scale from this drawing. All existing dimensions to be checked on site prior to commencement of works or manufacturing of components.

Any discrepancies to be brought to the attention of the architect - if in doubt, ask.

SHE - Safety, Health and Environment Information

1.

2.

3.



- Symbol indicates location and ref. no. of residual hazard risk.

KEY

 Plot Title Boundary (Red Line)

 Parking Space to Plot (Blue Hatch)

 Garden Space to Plot (Green Hatch)

rev.	amendment	by	check	date

HYPOSTYLE

HYPOSTYLE Architects

www.hypostyle.co.uk

Glasgow

T: 0141 204 4441

F: 0141 204 4897

Edinburgh

T: 0131 555 0688

F: 0131 553 4450

49 St. Vincent Crescent G3 8NG

E: glasgow@hypostyle.co.uk

4 Sandport Place EH6 6EU

E: edinburgh@hypostyle.co.uk

client

LINK GROUP

client's ref

project

DALMARNOCK RIVERSIDE

drawing

BLOCK E2
PLOT E2_11 LAYOUT PLAN


scale	1:100
page size A0	drawn date 15 Feb 21
job ref	drawing number

3357

AL(2)E2_290


rev

—

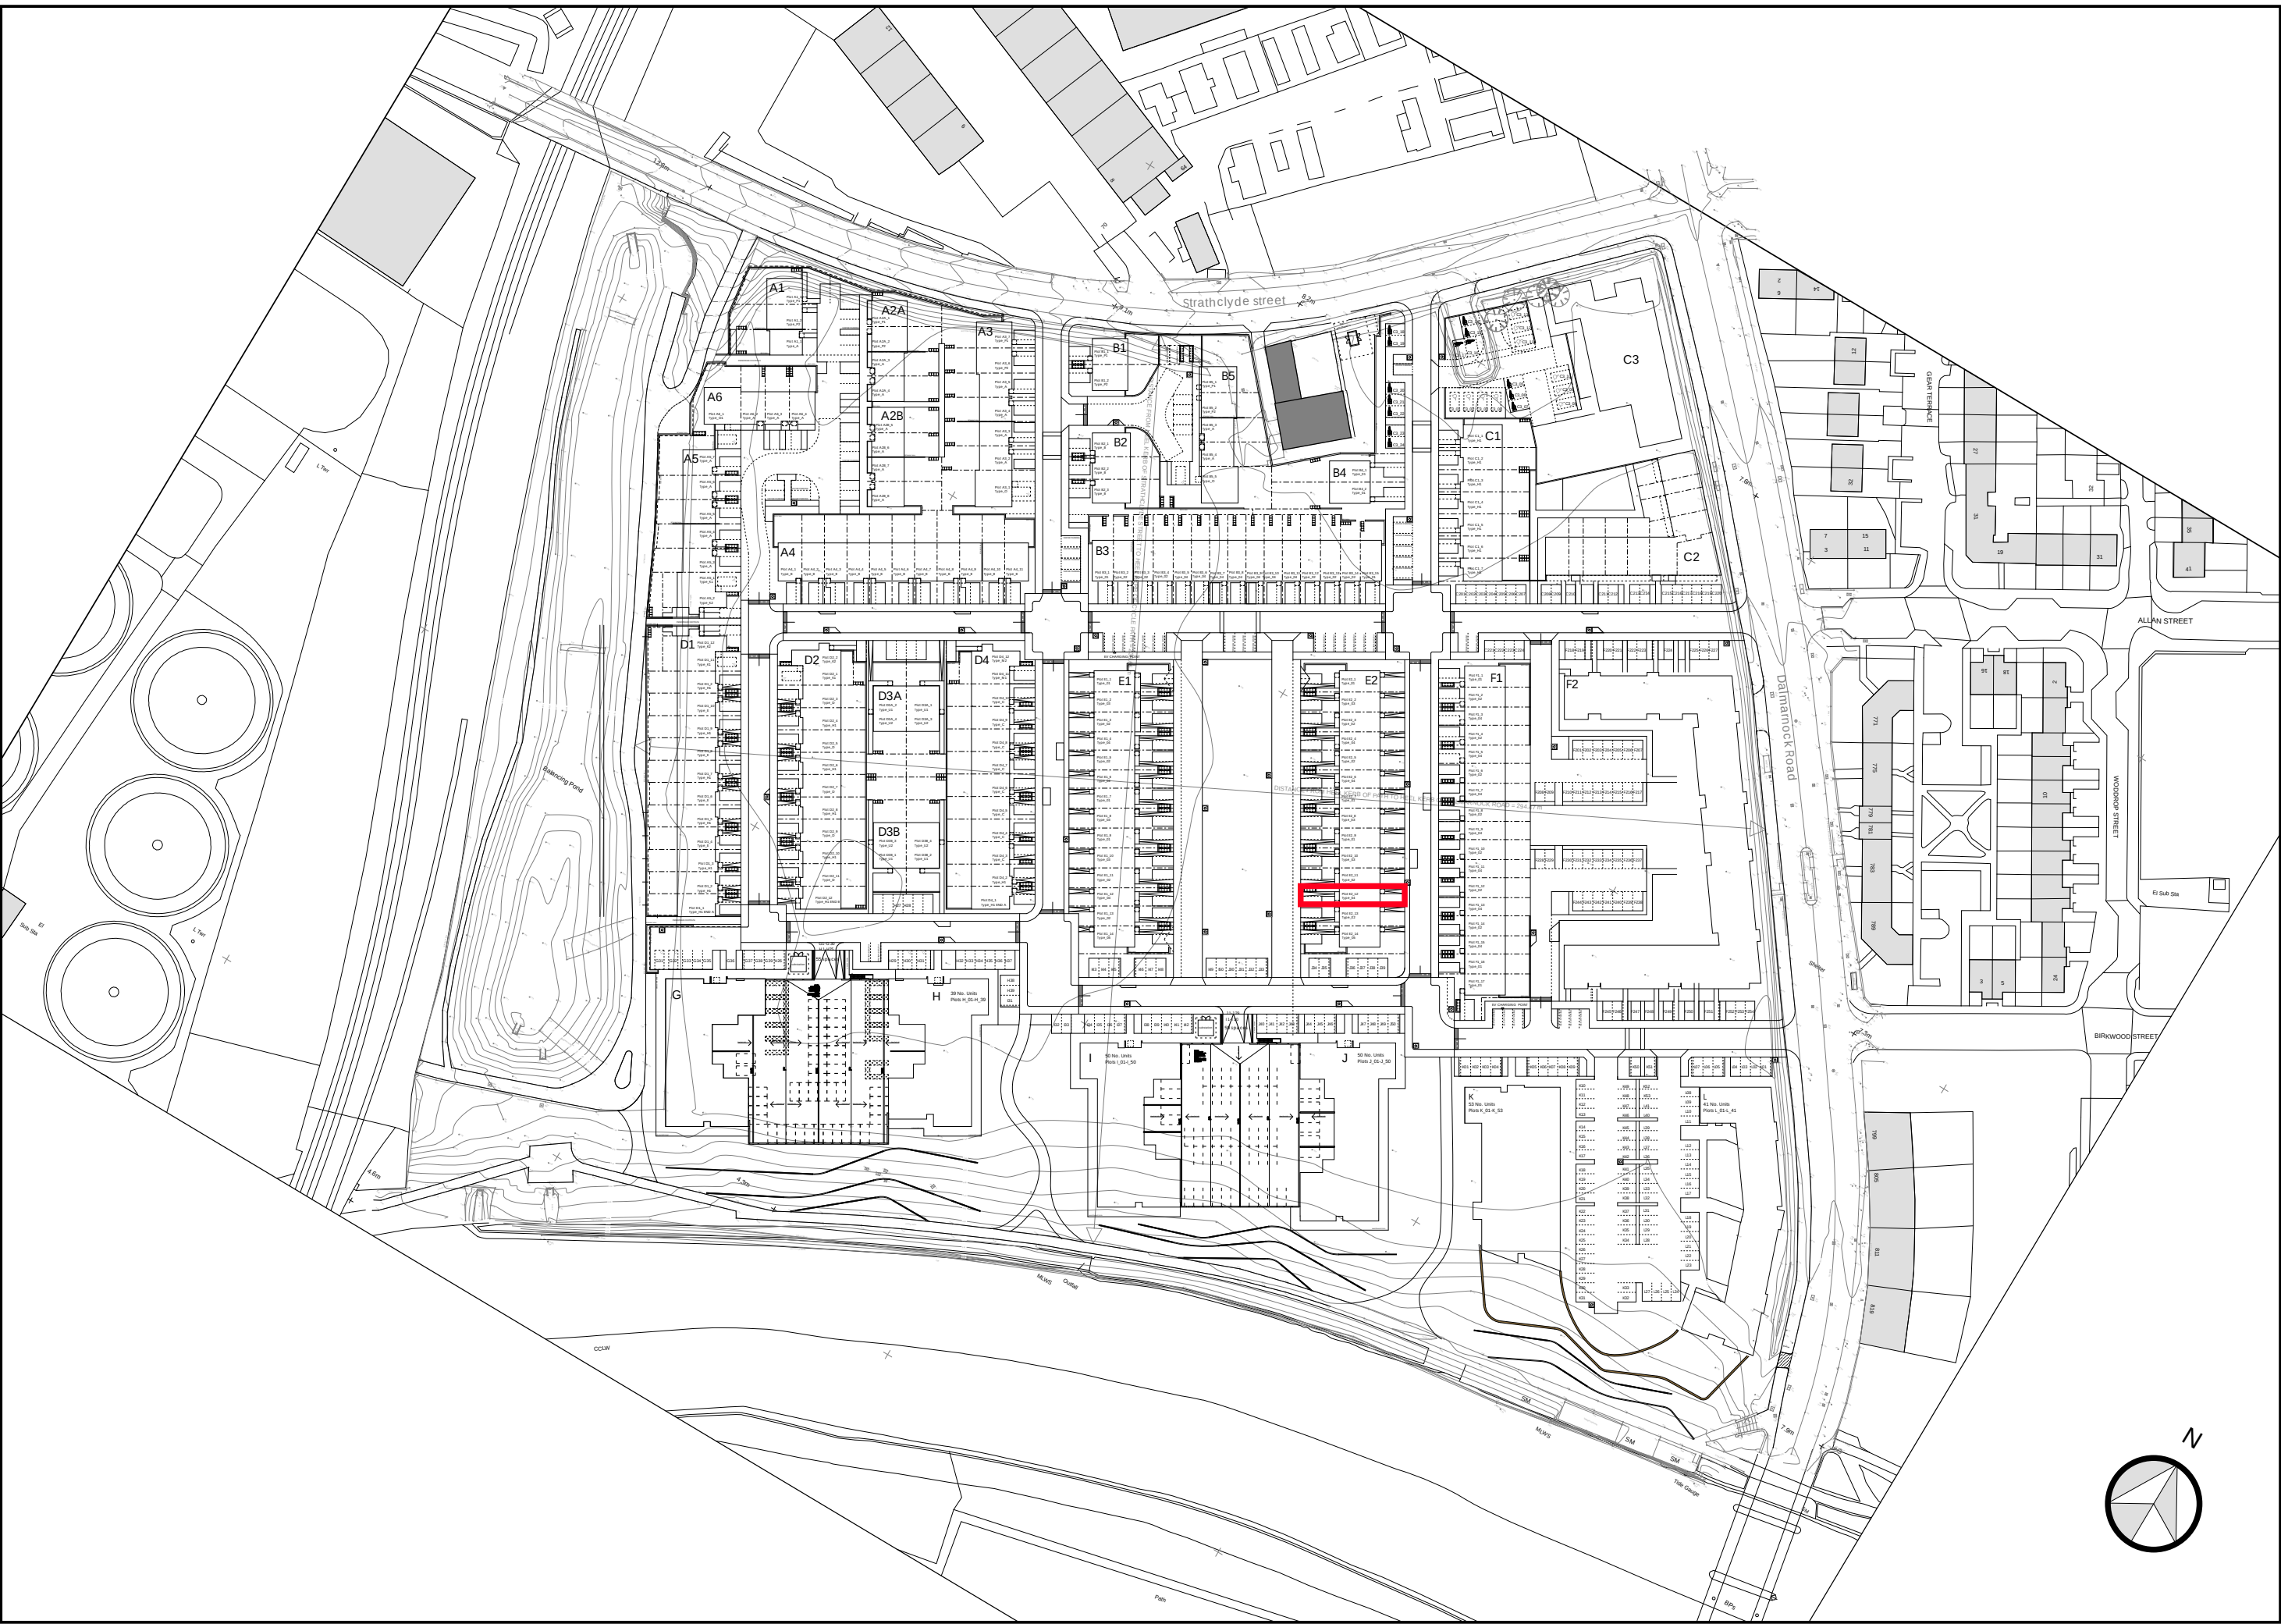

Beechgrove Road

DALMARNOCK RIVERSIDE MASTERPLAN SITE PLAN, NOT TO SCALE

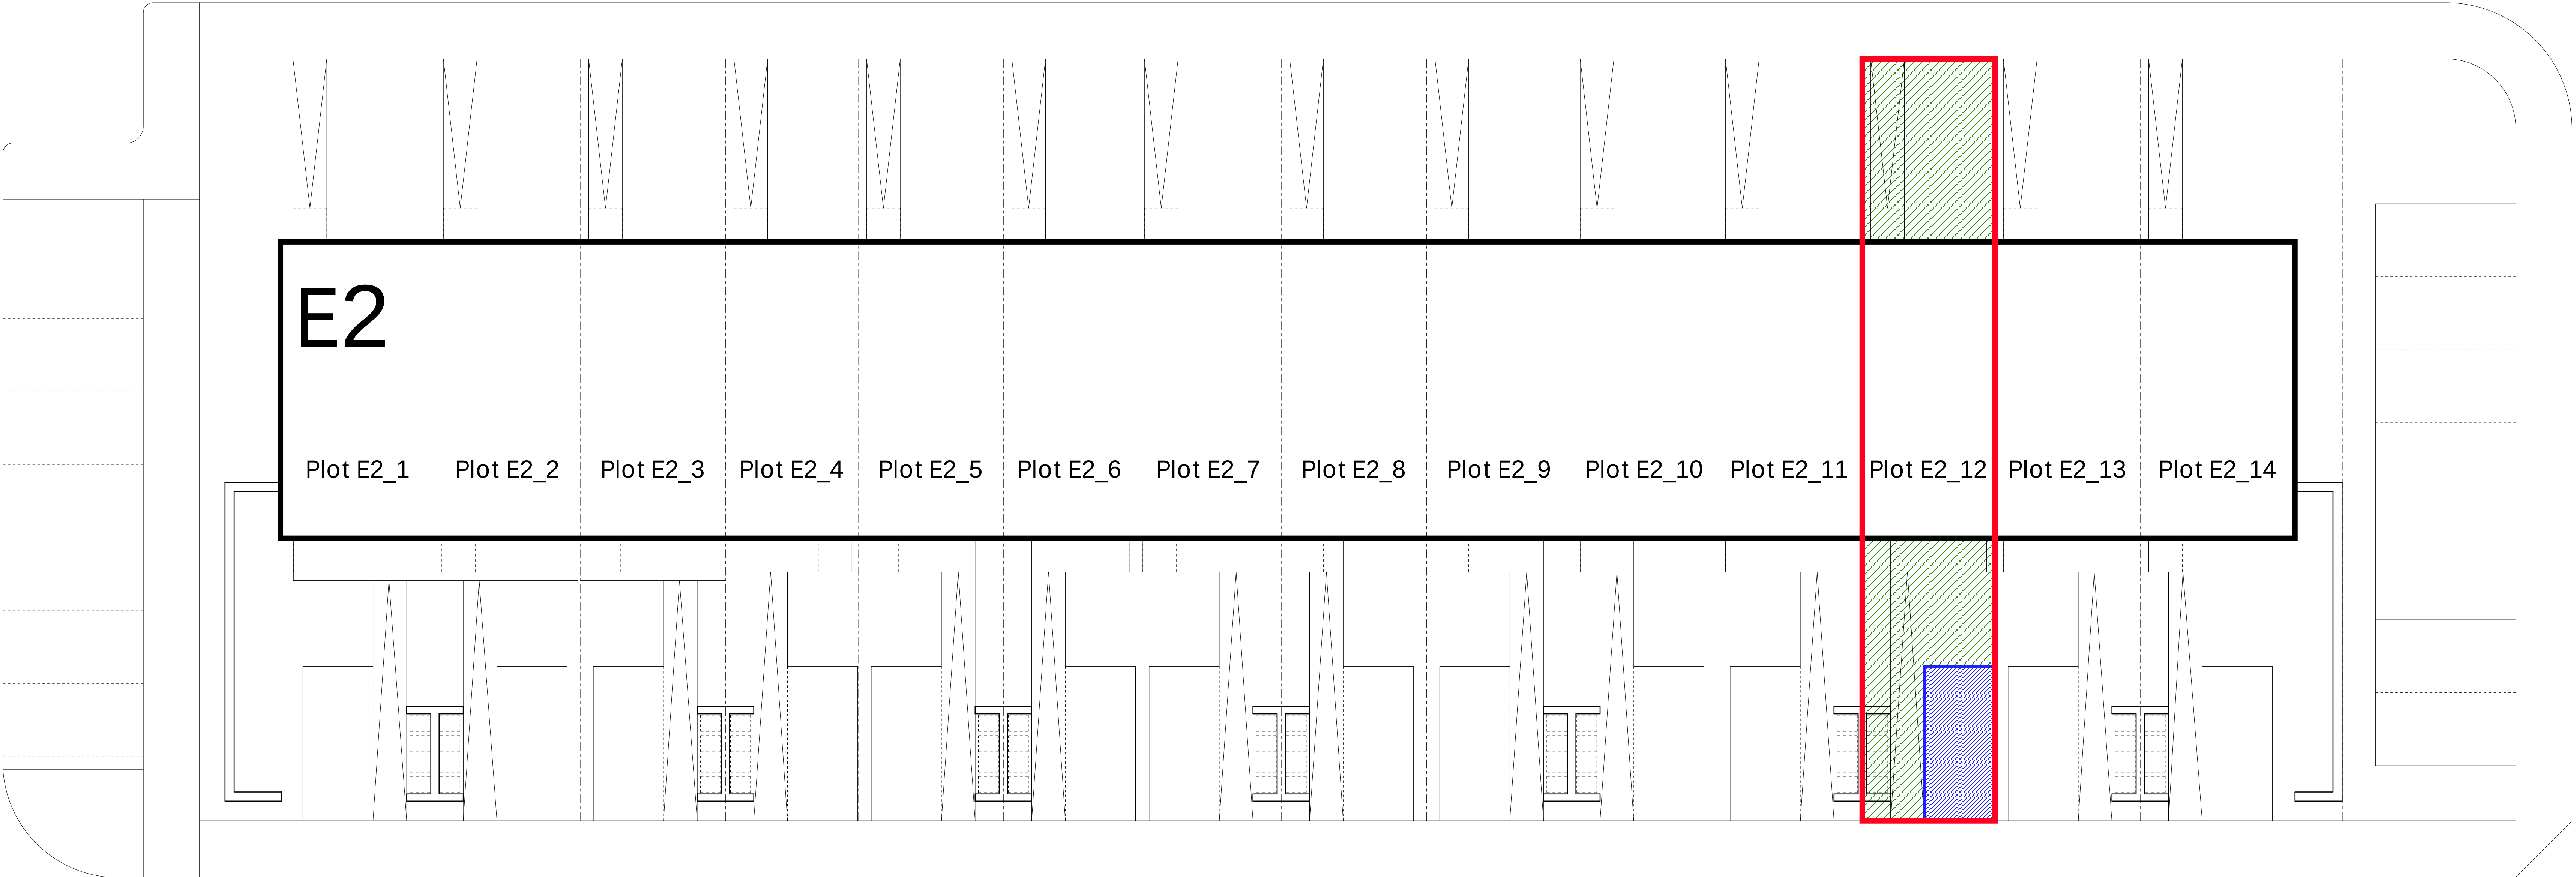

Woodhall Street

Ashgrove Road

Notes

The drawing is the copyright © property of Hypostyle Designs Ltd - no copying or distribution of this drawing or any part thereof is permitted without prior written permission.

Do not scale from this drawing. All existing dimensions to be checked on site prior to commencement of works or manufacturing of components.

Any discrepancies to be brought to the attention of the architect - if in doubt, ask.

SHE - Safety, Health and Environment Information

1.

2.

3.



- Symbol indicates location and ref. no. of residual hazard risk.

KEY

 Plot Title Boundary (Red Line)

 Parking Space to Plot (Blue Hatch)

 Garden Space to Plot (Green Hatch)

rev.	amendment	by	check	date

HYPOSTYLE

Architects

www.hypostyle.co.uk

Glasgow

T: 0141 204 4441

F: 0141 204 4897

Edinburgh

T: 0131 555 0688

F: 0131 553 4450

49 St. Vincent Crescent G3 8NG

E: glasgow@hypostyle.co.uk

4 Sandport Place EH6 6EU

E: edinburgh@hypostyle.co.uk

client

LINK GROUP

client's ref

project

DALMARNOCK RIVERSIDE

drawing

BLOCK E2

PLOT E2_12 LAYOUT PLAN

scale 1:100

page size A0

drawn

date

LG

Feb 21

check

date

BY

Feb 21

rev

job ref


3357

drawing number

AL(2)E2_291


rev

—

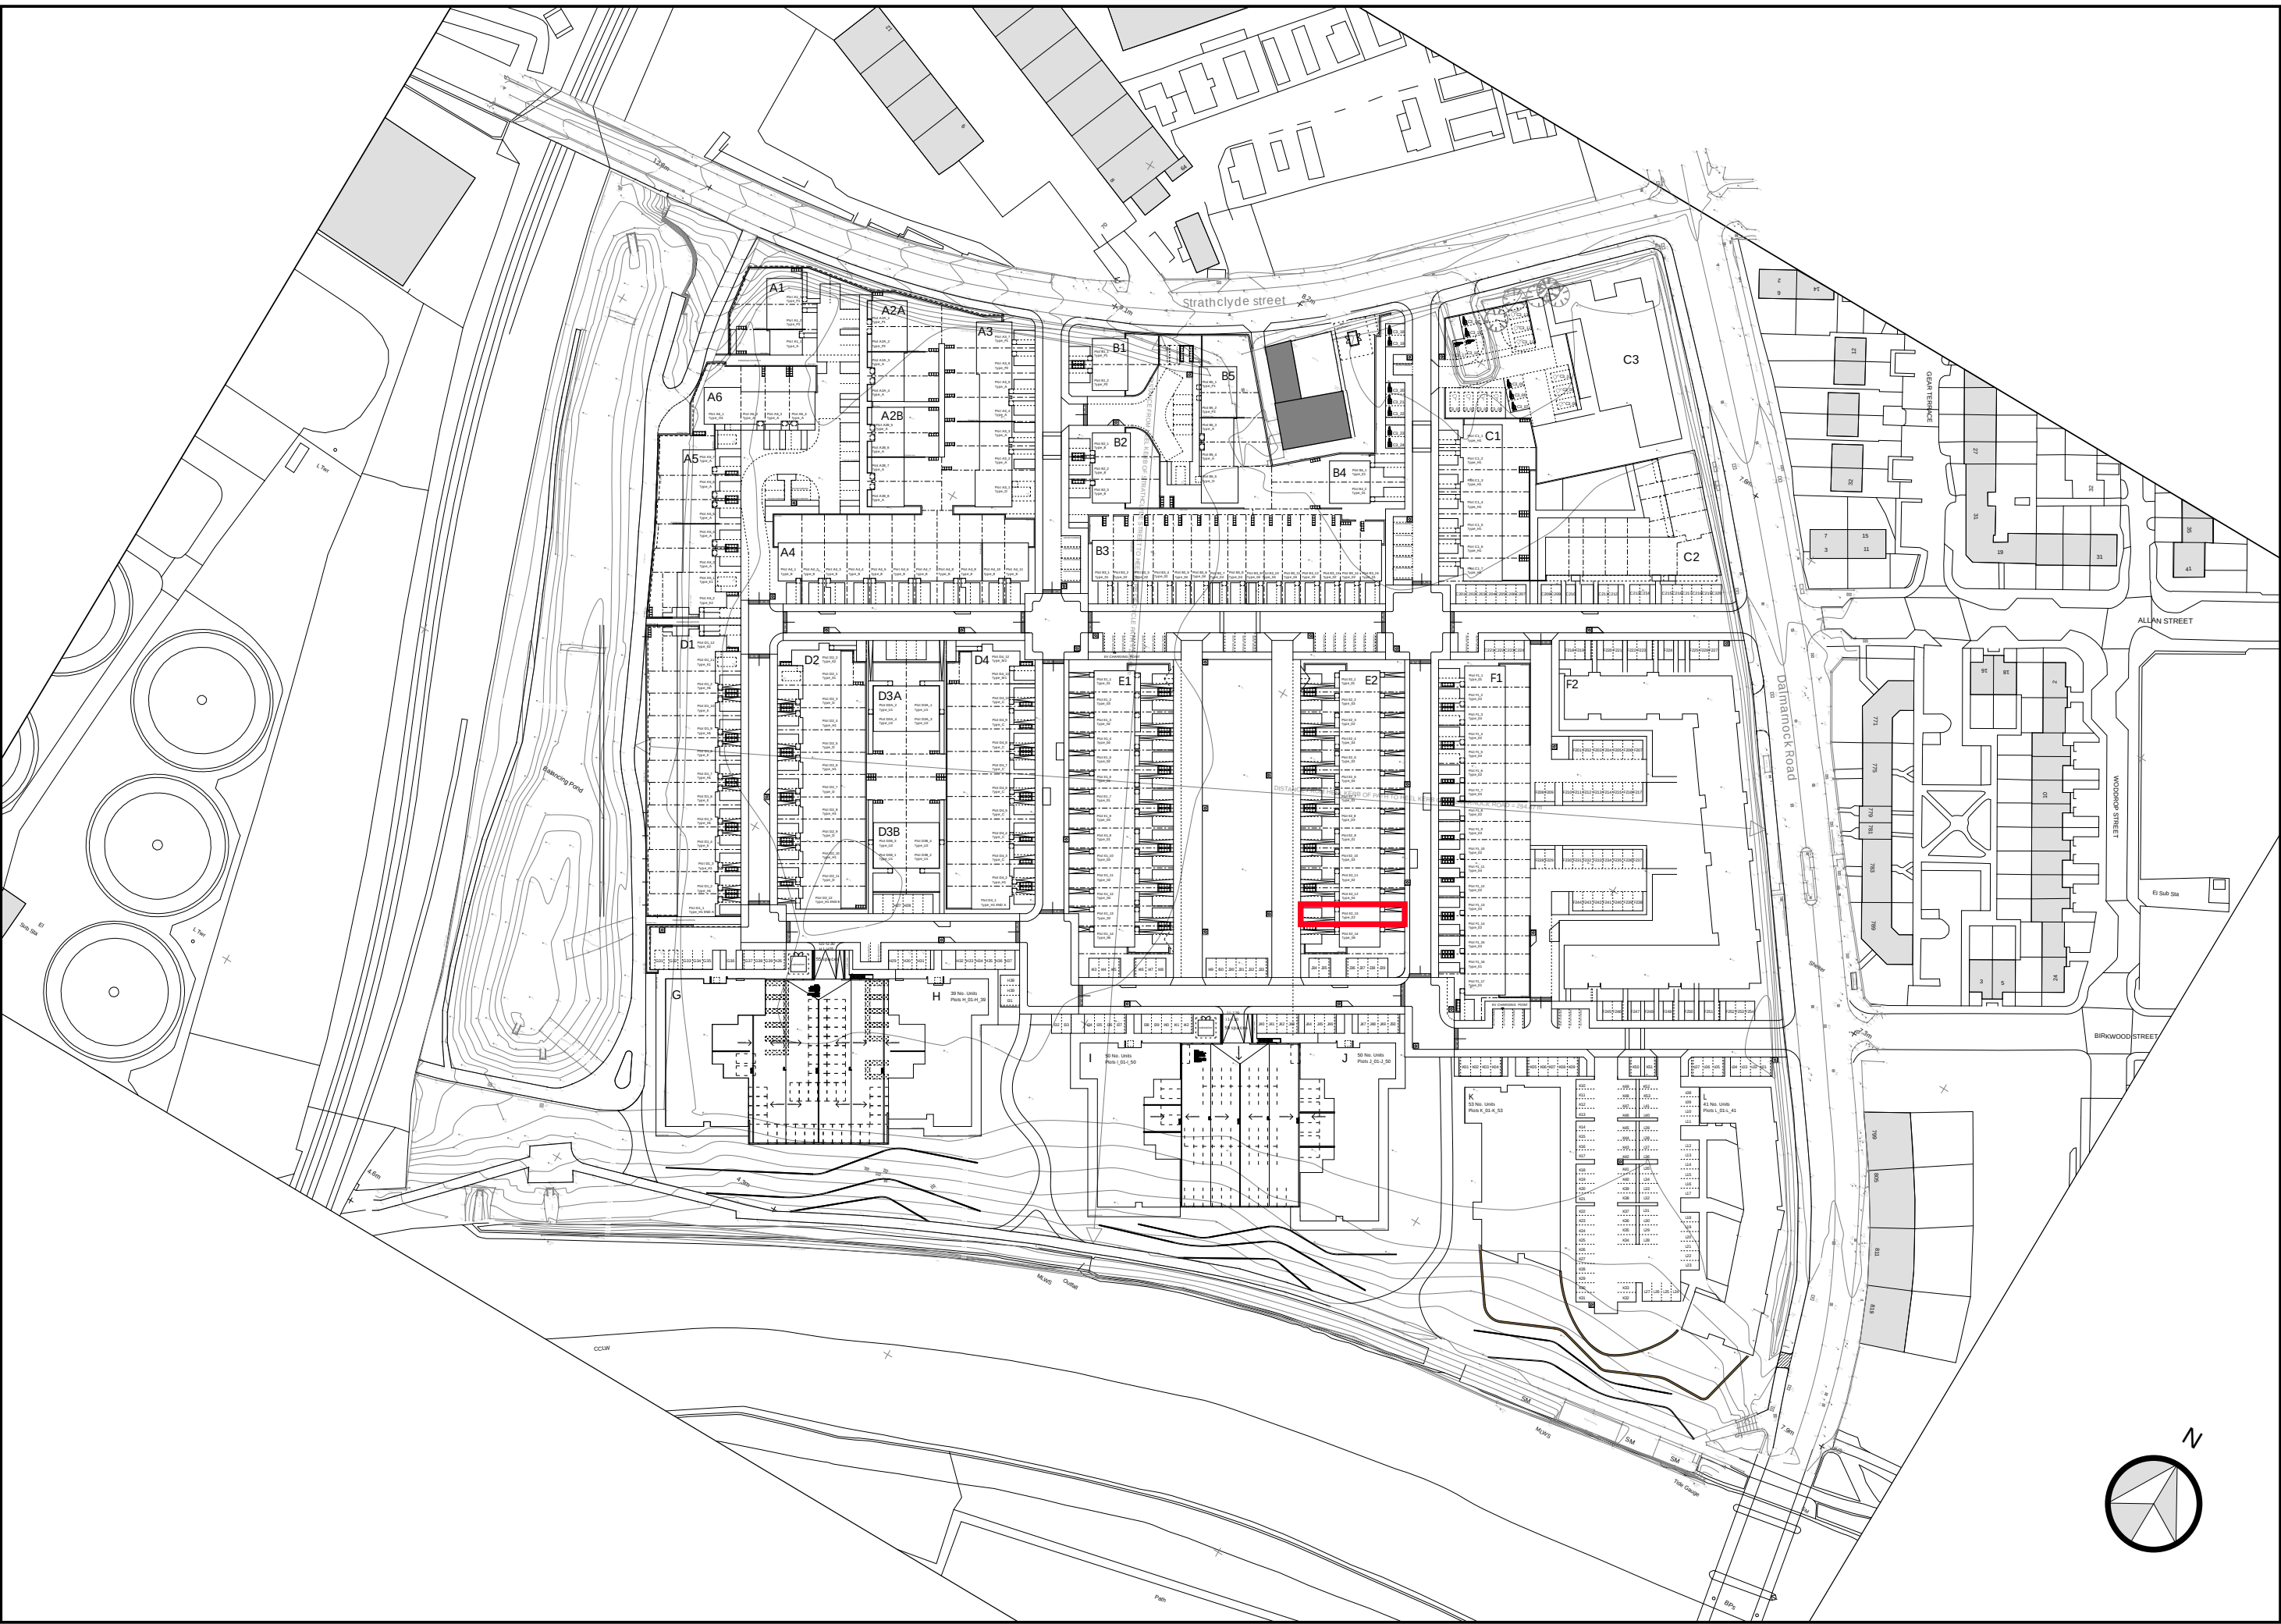

Beechgrove Road

DALMARNOCK RIVERSIDE MASTERPLAN SITE PLAN, NOT TO SCALE

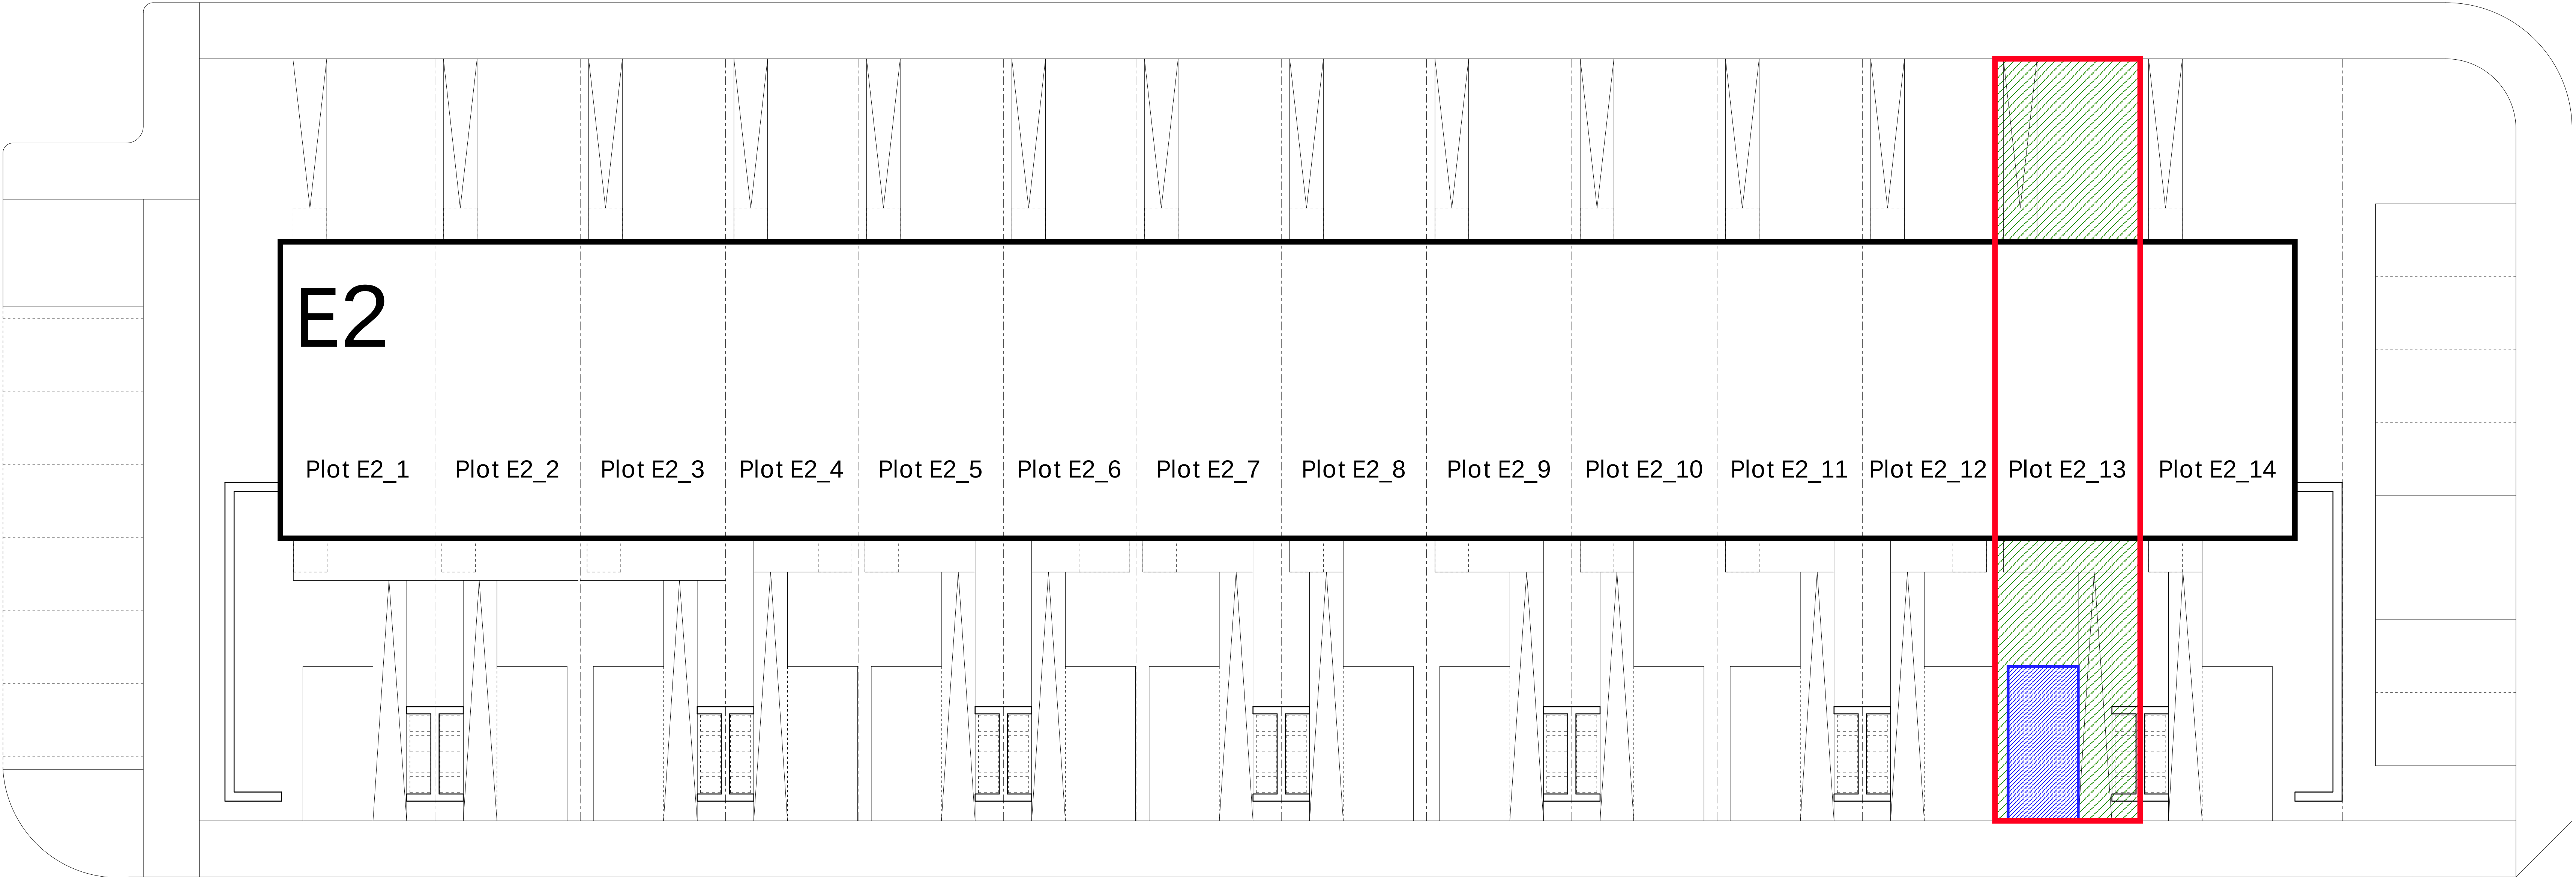

Woodhall Street

Ashgrove Road

Notes

The drawing is the copyright © property of Hypostyle Designs Ltd - no copying or distribution of this drawing or any part thereof is permitted without prior written permission.

Do not scale from this drawing. All existing dimensions to be checked on site prior to commencement of works or manufacturing of components.

Any discrepancies to be brought to the attention of the architect - if in doubt, ask.

SHE - Safety, Health and Environment Information

1.

2.

3.



- Symbol indicates location and ref. no. of residual hazard risk.

KEY

 Plot Title Boundary (Red Line)

 Parking Space to Plot (Blue Hatch)

 Garden Space to Plot (Green Hatch)

rev.

amendment

by

check

date

HYPOSTYLE

Architects

www.hypostyle.co.uk

Glasgow

T: 0141 204 4441

F: 0141 204 4897

Edinburgh

T: 0131 555 0688

F: 0131 553 4450

49 St. Vincent Crescent G3 8NG

E: glasgow@hypostyle.co.uk

4 Sandport Place EH6 6EU

E: edinburgh@hypostyle.co.uk

client

LINK GROUP

client's ref

project

DALMARNOCK RIVERSIDE

drawing

BLOCK E2
PLOT E2_13 LAYOUT PLAN

scale 1:100

page size A0

drawn

date

LG

Feb 21

check

date

BY

Feb 21

rev

job ref


3357

drawing number

AL(2)E2_292


rev

—

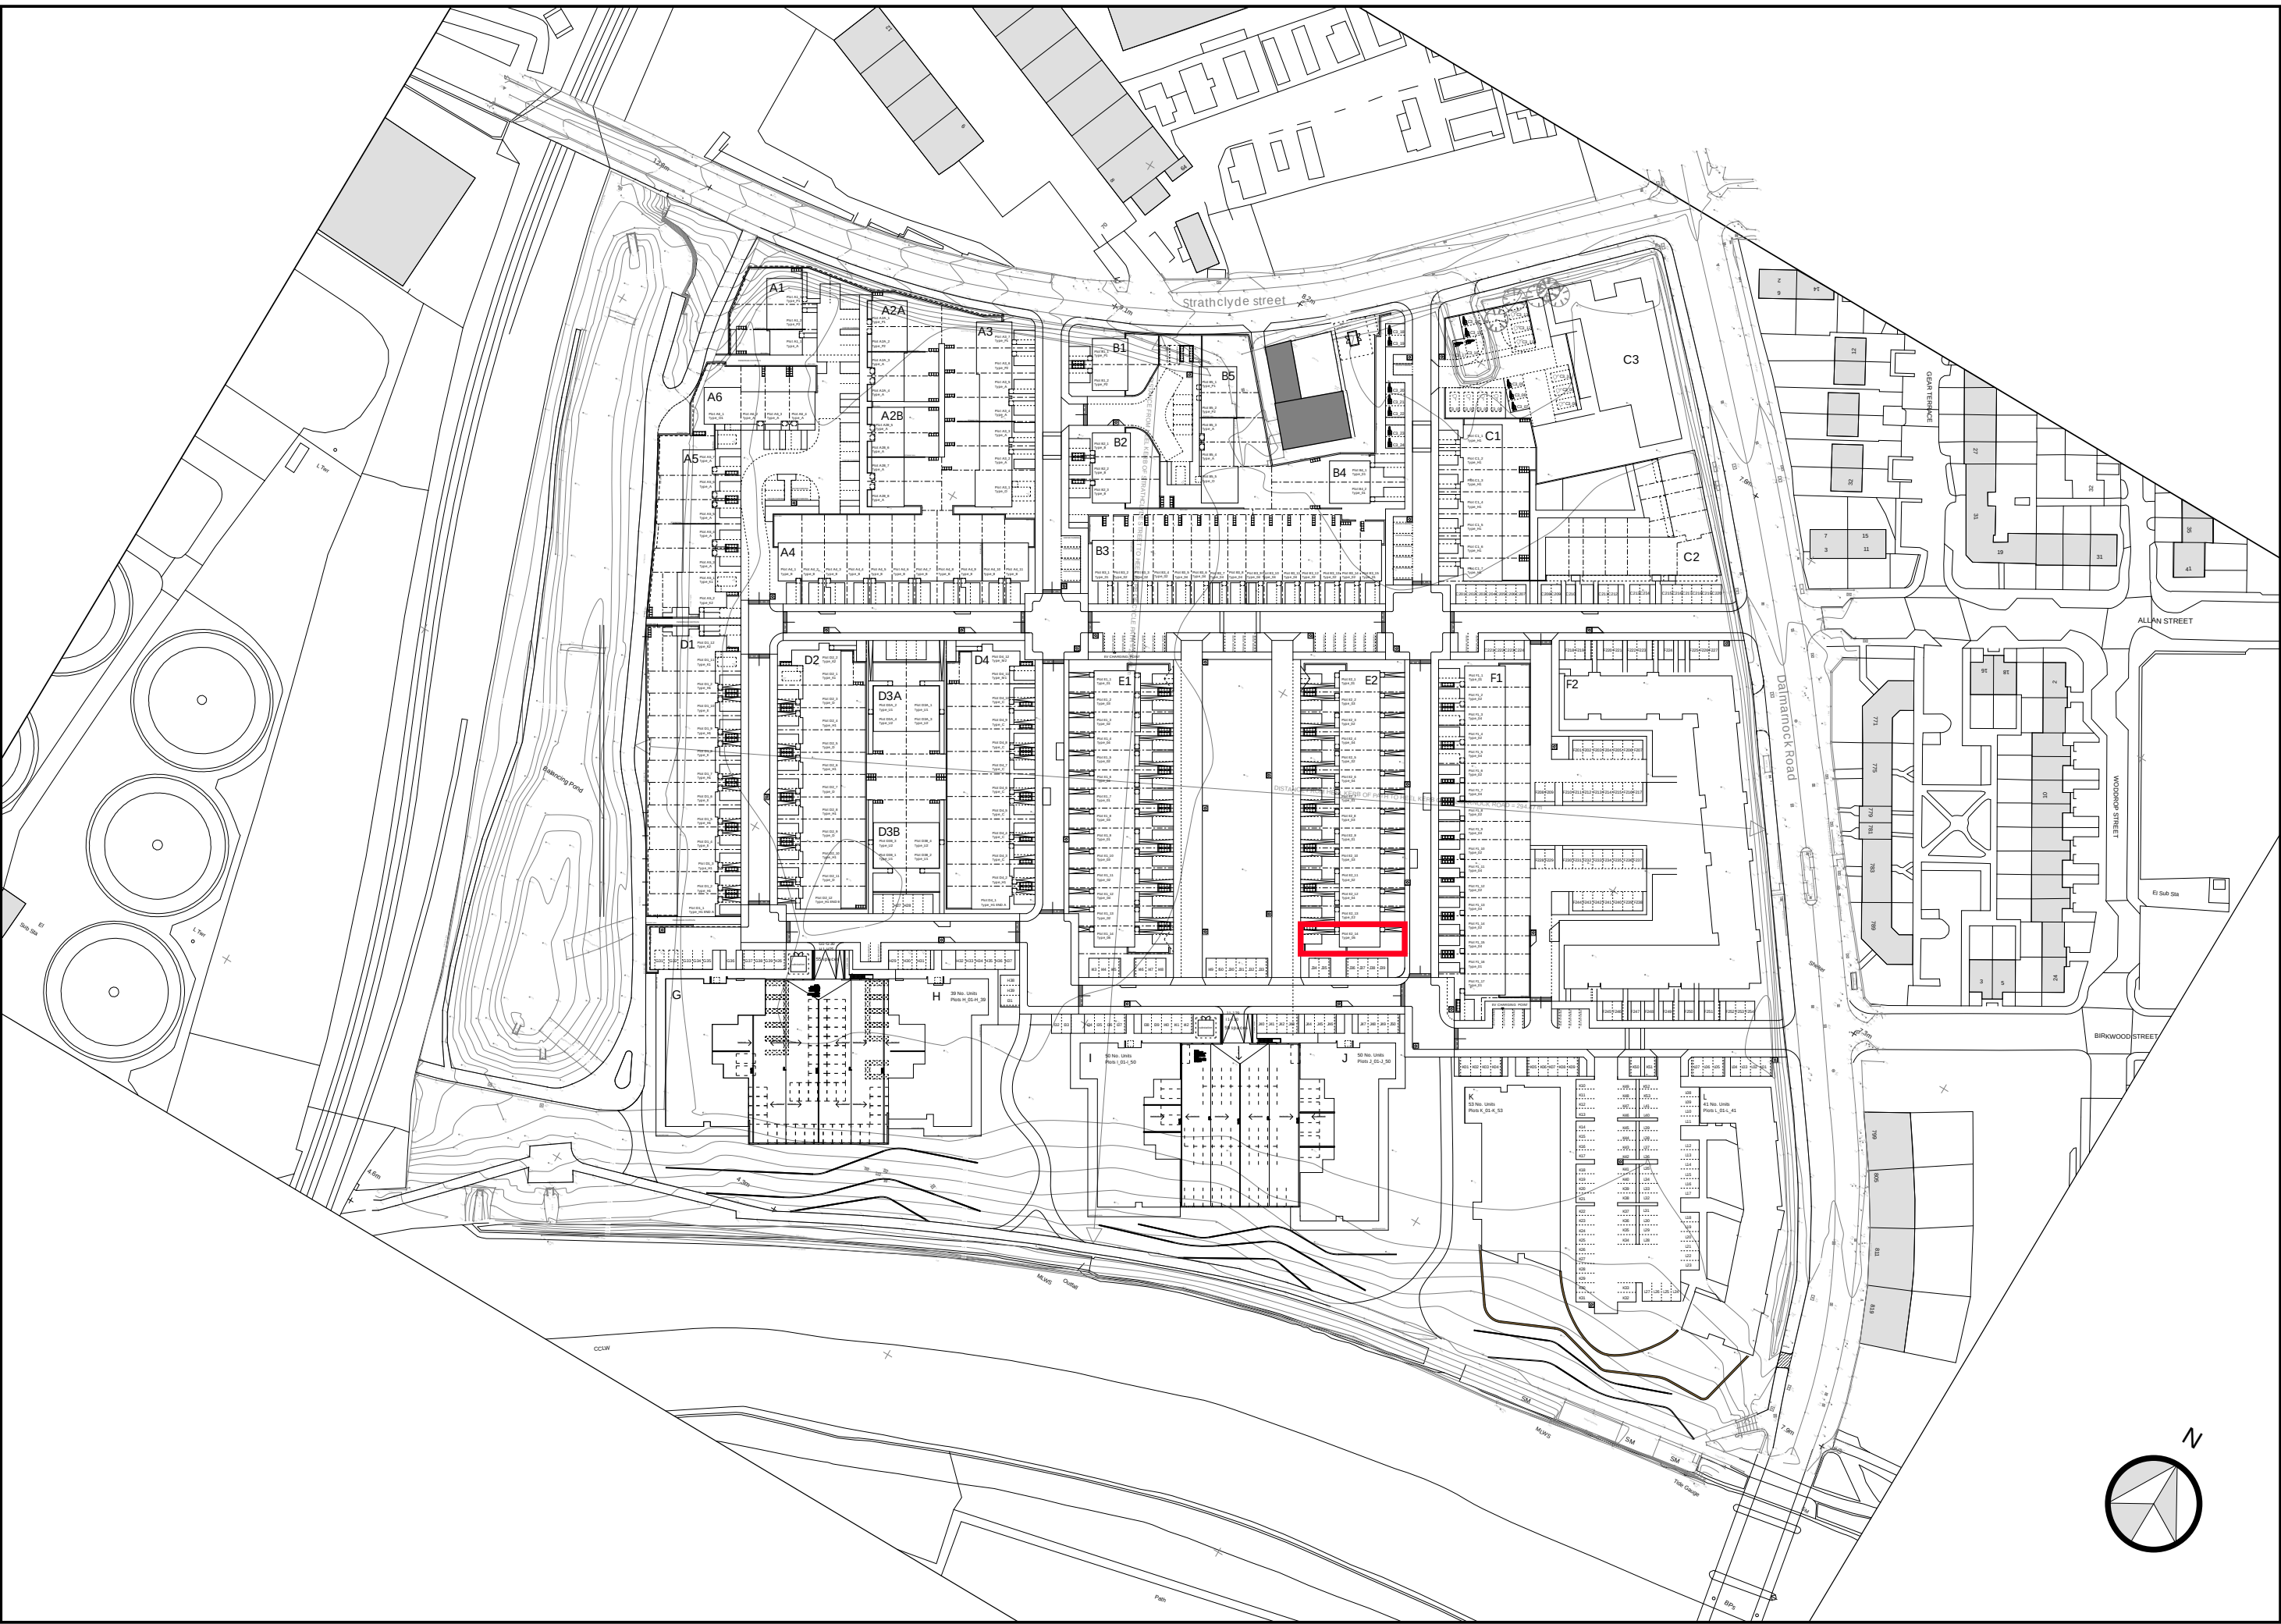

Beechgrove Road

DALMARNOCK RIVERSIDE MASTERPLAN SITE PLAN, NOT TO SCALE

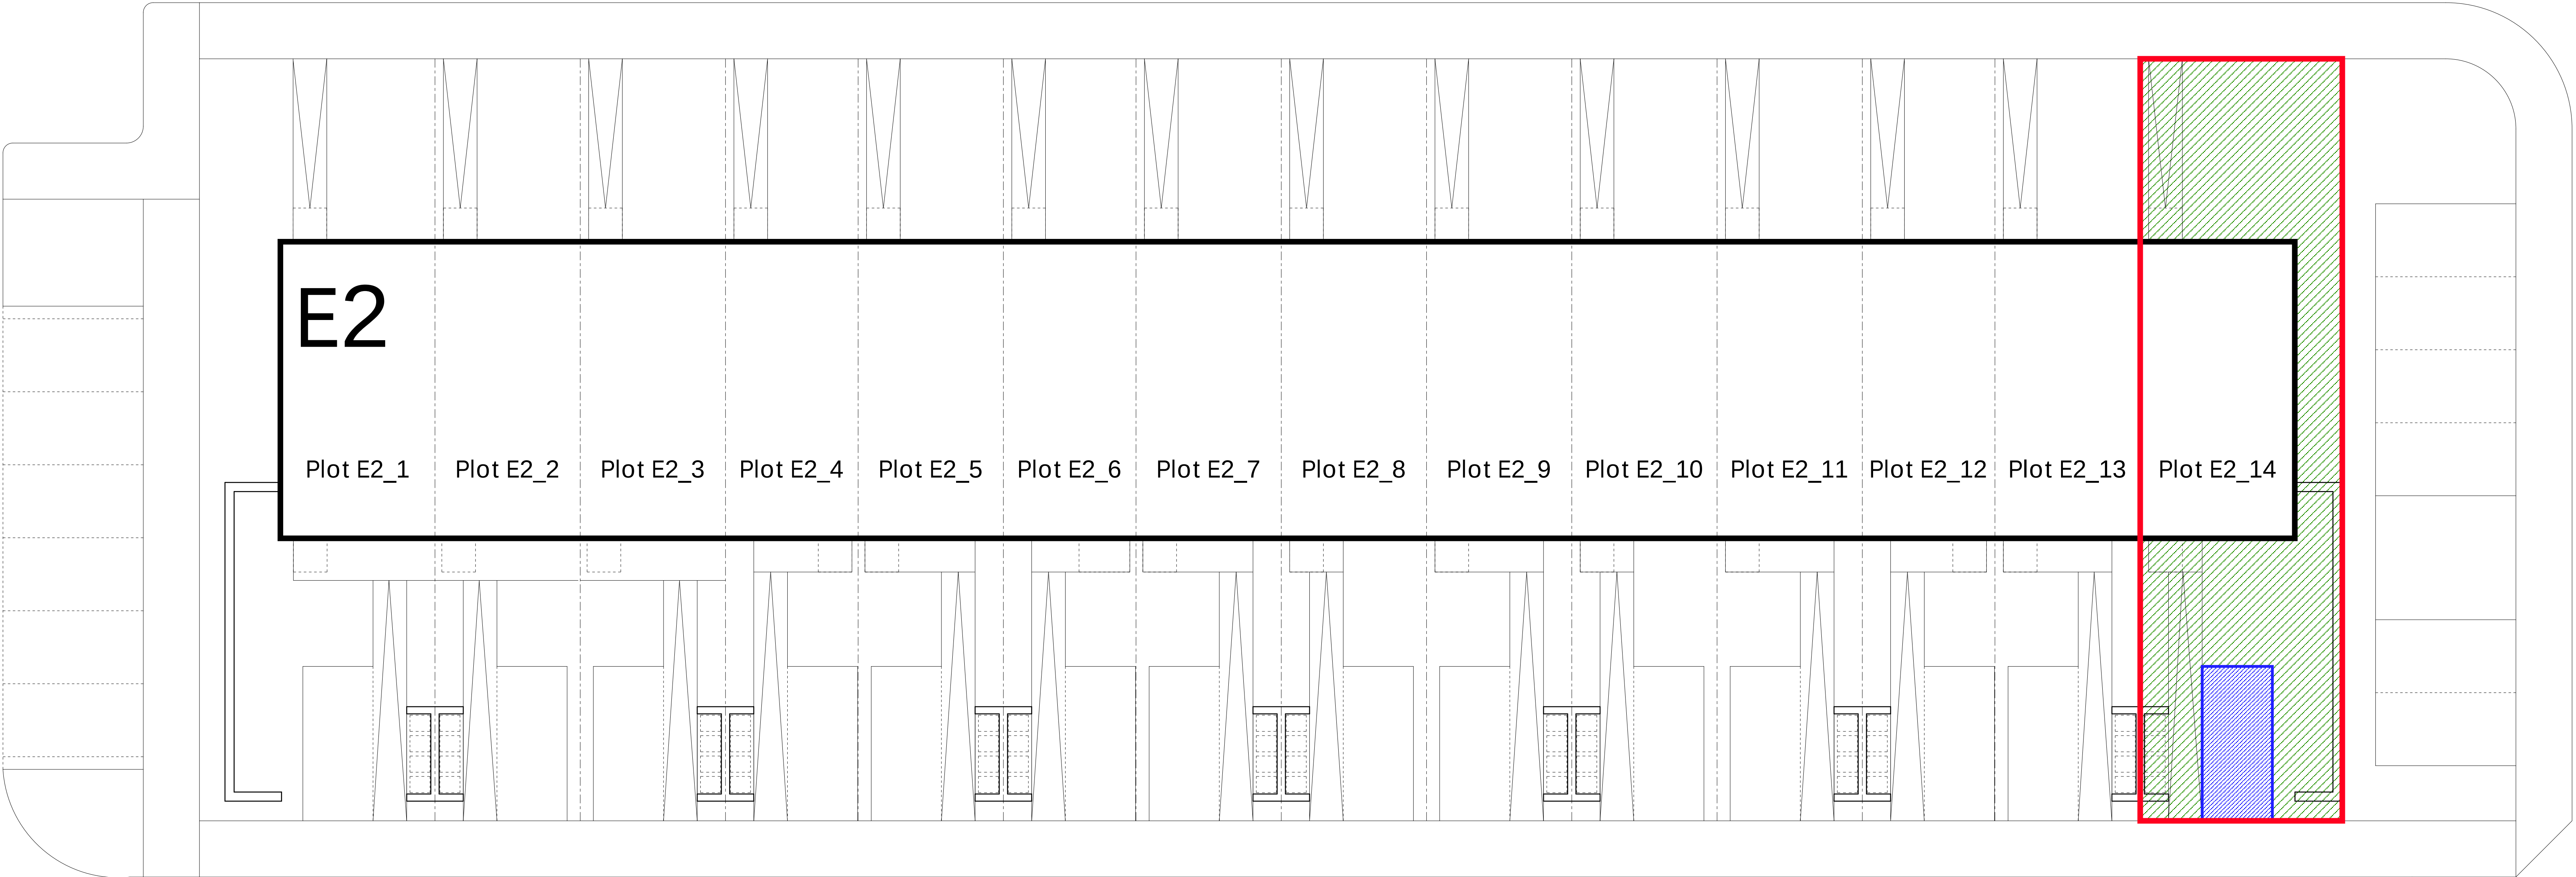

Woodhall Street

Ashgrove Road

Notes

The drawing is the copyright © property of Hypostyle Designs Ltd - no copying or distribution of this drawing or any part thereof is permitted without prior written permission.

Do not scale from this drawing. All existing dimensions to be checked on site prior to commencement of works or manufacturing of components.

Any discrepancies to be brought to the attention of the architect - if in doubt, ask.

SHE - Safety, Health and Environment Information

1.

2.

3.



- Symbol indicates location and ref. no. of residual hazard risk.

KEY

 Plot Title Boundary (Red Line)

 Parking Space to Plot (Blue Hatch)

 Garden Space to Plot (Green Hatch)

rev.

amendment

by

check

date

HYPOSTYLE

Architects

www.hypostyle.co.uk

Glasgow

T: 0141 204 4441

F: 0141 204 4897

Edinburgh

T: 0131 555 0688

F: 0131 553 4450

49 St. Vincent Crescent G3 8NG

E: glasgow@hypostyle.co.uk

4 Sandport Place EH6 6EU

E: edinburgh@hypostyle.co.uk

client

LINK GROUP

client's ref

project

DALMARNOCK RIVERSIDE

drawing

BLOCK E2
PLOT E2_14 LAYOUT PLAN

scale 1:100

page size A0

drawn

date

15 Feb 21

check

date

15 Feb 21

rev

job ref

3357

drawing number

AL(2)E2_293

rev

—

PLOT E2_14 LAYOUT PLAN
1:100
0 2 4 6 8 10m