

Important notes for clients / contractors
No works are to commence on site until all relevant approvals have been obtained. Any deviations to the approved plans have to be reported to this office. Contractors to check all dimensions on site prior to commencement of work. Given dimensions only to be used "DO NOT SCALE". The copyright of this drawing and design remain the sole property of Springfield Properties Plc and must not under any circumstance be reproduced in any way without express written consent.



0m 20 40 60 80
scale bar 1:1000

- Title Boundary.
- Denotes Development/Plot Specific Boundary.
- Denotes Legal Boundary.
- Denotes Adopted Carriageway.
- Denotes Adopted Footpath.
- Denotes Adopted Service Verge.
- Denotes Common Open Space.
- Denotes Apartment Cycle Stores.
- Denotes Communal Bin Stores.
- Denotes Private Parking.
- Denotes Common Driveway.
- Denotes Common Access Path.
- Denotes Potential Future Link.
- Denotes Affordable Boundary.
- Denotes SUDS and Access.
- Denotes Apartment Balcony.
- Denotes Common Visitor Parking.
- Denotes Access to Balvonie Cottage
- Denotes Plot 92 Parking.
- Denotes Plot 93 Parking.
- Denotes Plot 94 Parking.
- Denotes Plot 95 Parking.
- Denotes Plot 96 Parking.
- Denotes Plot 97 Parking.
- Denotes Plot 98 Parking.
- Denotes Plot 99 Parking.
- Denotes Sprinkler Tank.

B	19.08.26	Legend updated	SM	KD
A	16.07.25	Sprinkler tank added	KD	SM
Rev	Date	Remarks	By	Ch.

Revisions



Springfield Properties Plc

Elgin Office
Alexander Fleming House,
8 Southfield Drive,
Elgin, Moray,
IV30 6GR

Tel: 01343 552 550
Fax: 01343 551 776
Email: info@springfield.co.uk

Larbert Office
Springfield House,
3 Central Park Avenue,
Larbert,
FK5 4RX

Tel: 01324 555 536
Fax: 01324 574 890
Email: larbert@springfield.co.uk

Project
Easterfield
Inverness

Drawing
Master Title
Sign-Off


Scale 1:1000	Date Jan 2025	Drawn by KD	Checked by SM
-----------------	------------------	----------------	------------------

Drawing no. IN02-1_MTS_01	Rev B
------------------------------	----------


The Development registered under title INV59778 and plots 4, 7 to 9, 17 to 53, 82 to 100, and 103 to 112 within have been DPA approved.

The Keeper - 21 August 2026

Keeper for the Registers of Scotland

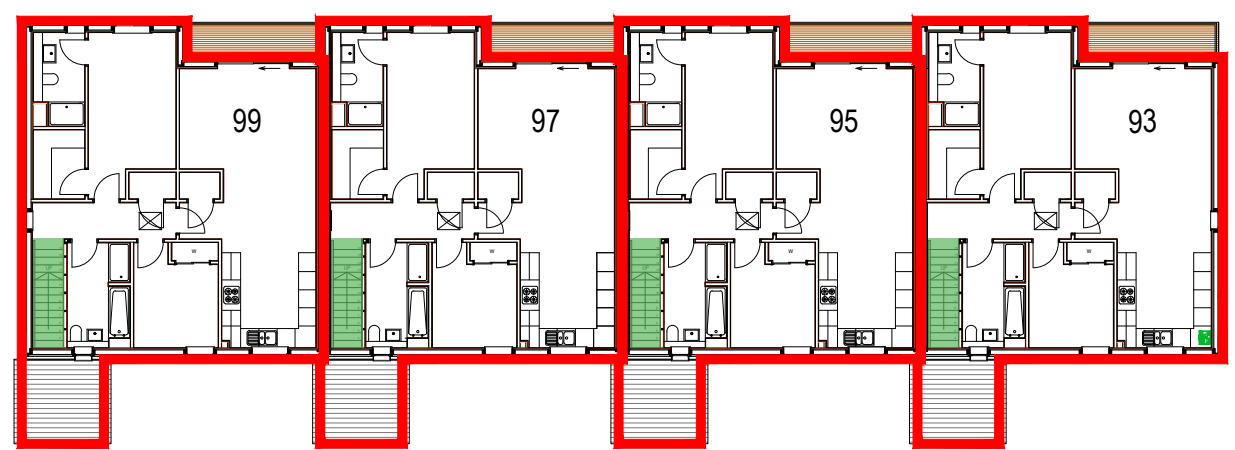

Plots 93-99 First Floor Plan

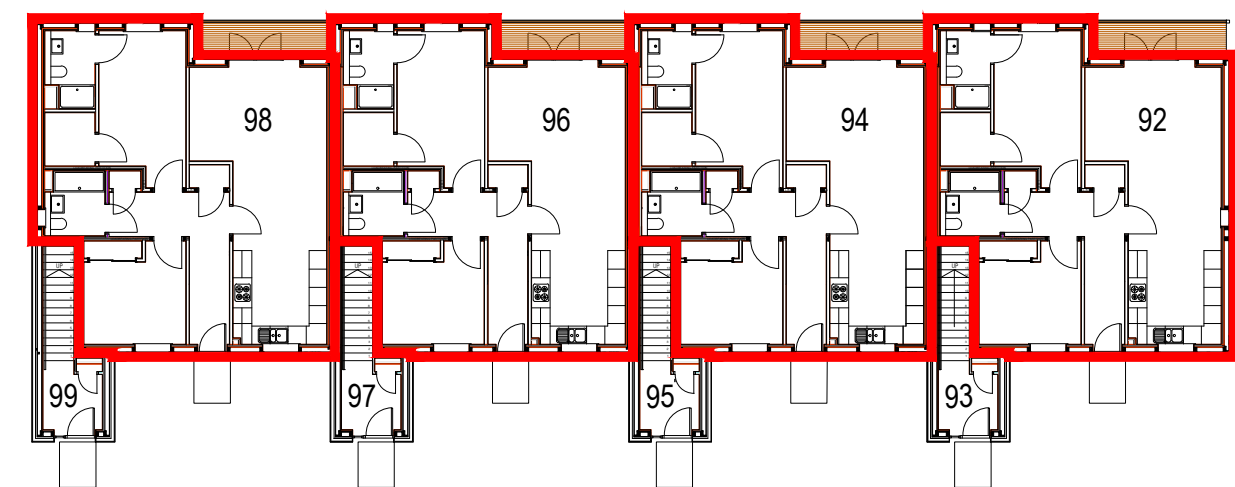

Plots 92-98 Ground Floor Plan