



General Notes:

Do not scale from this drawing- refer only to stated dimensions. If in doubt request clarification from this office. This drawing, and associated copyright, is the property of Convery Prenty Architects Ltd.


revision	date	note
-	-	-

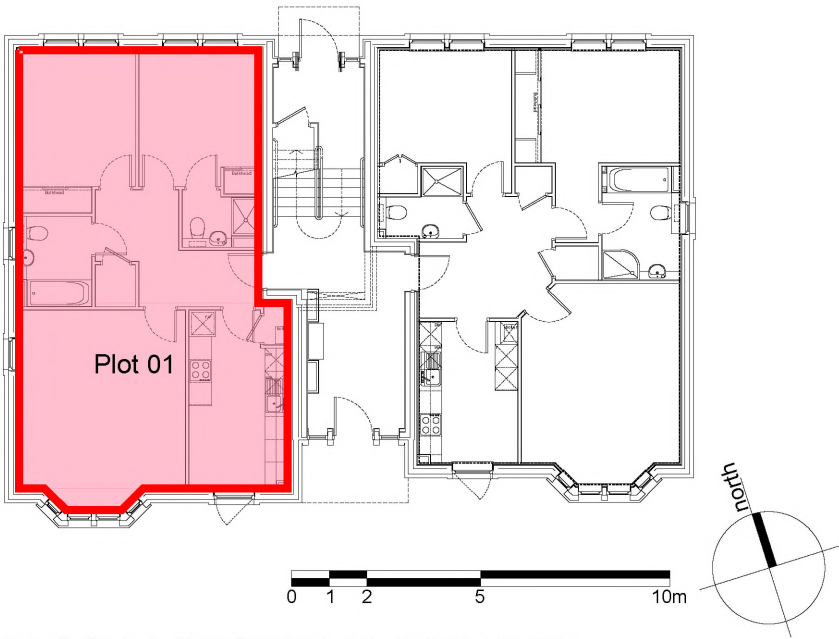

BLOCK 1 GROUND FLOOR PLAN
Scale 1:200

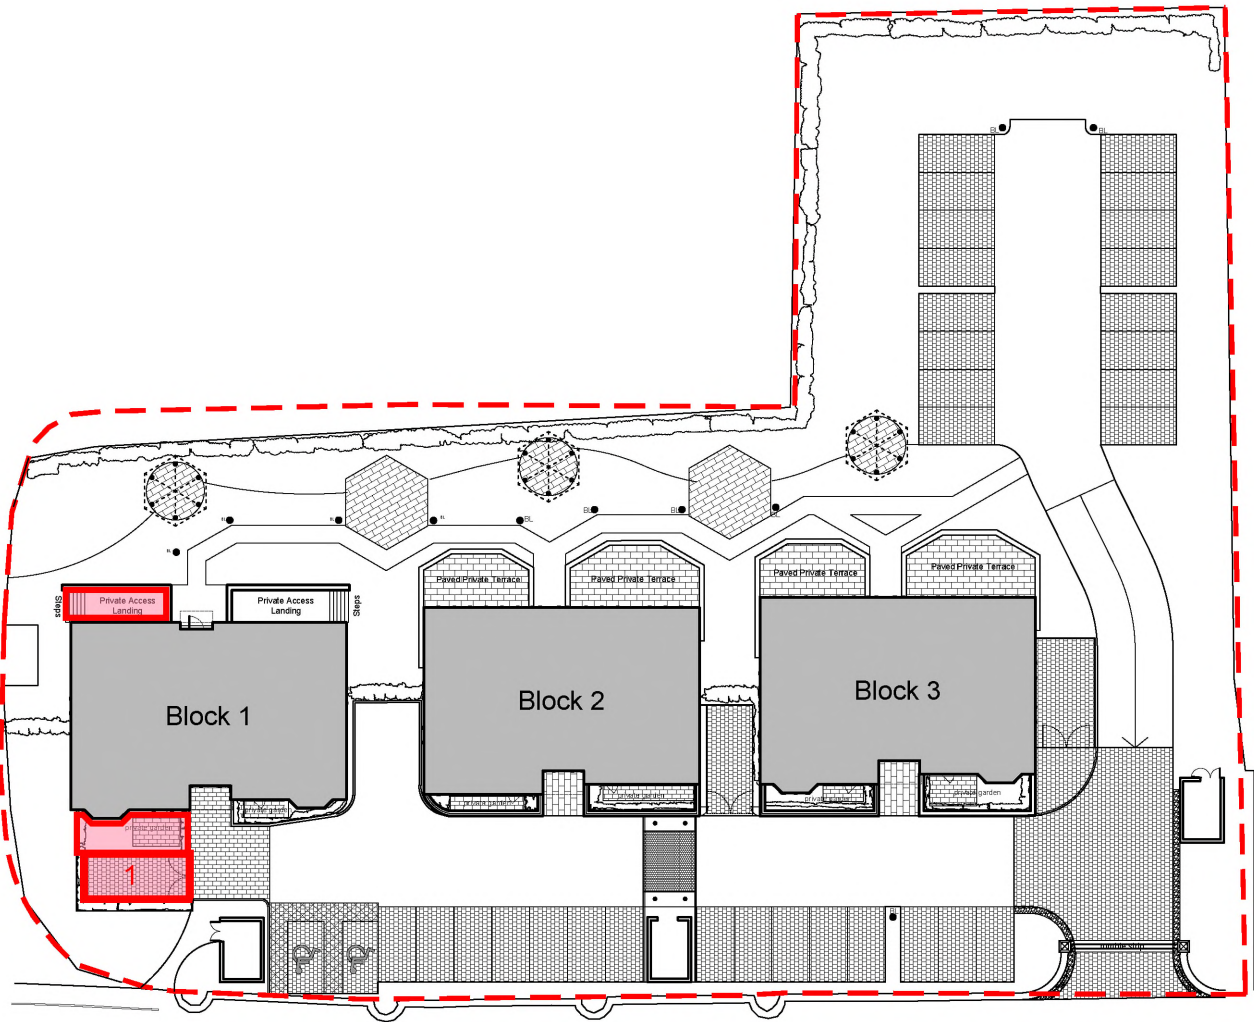

CAR PARK PLAN
Scale 1:500

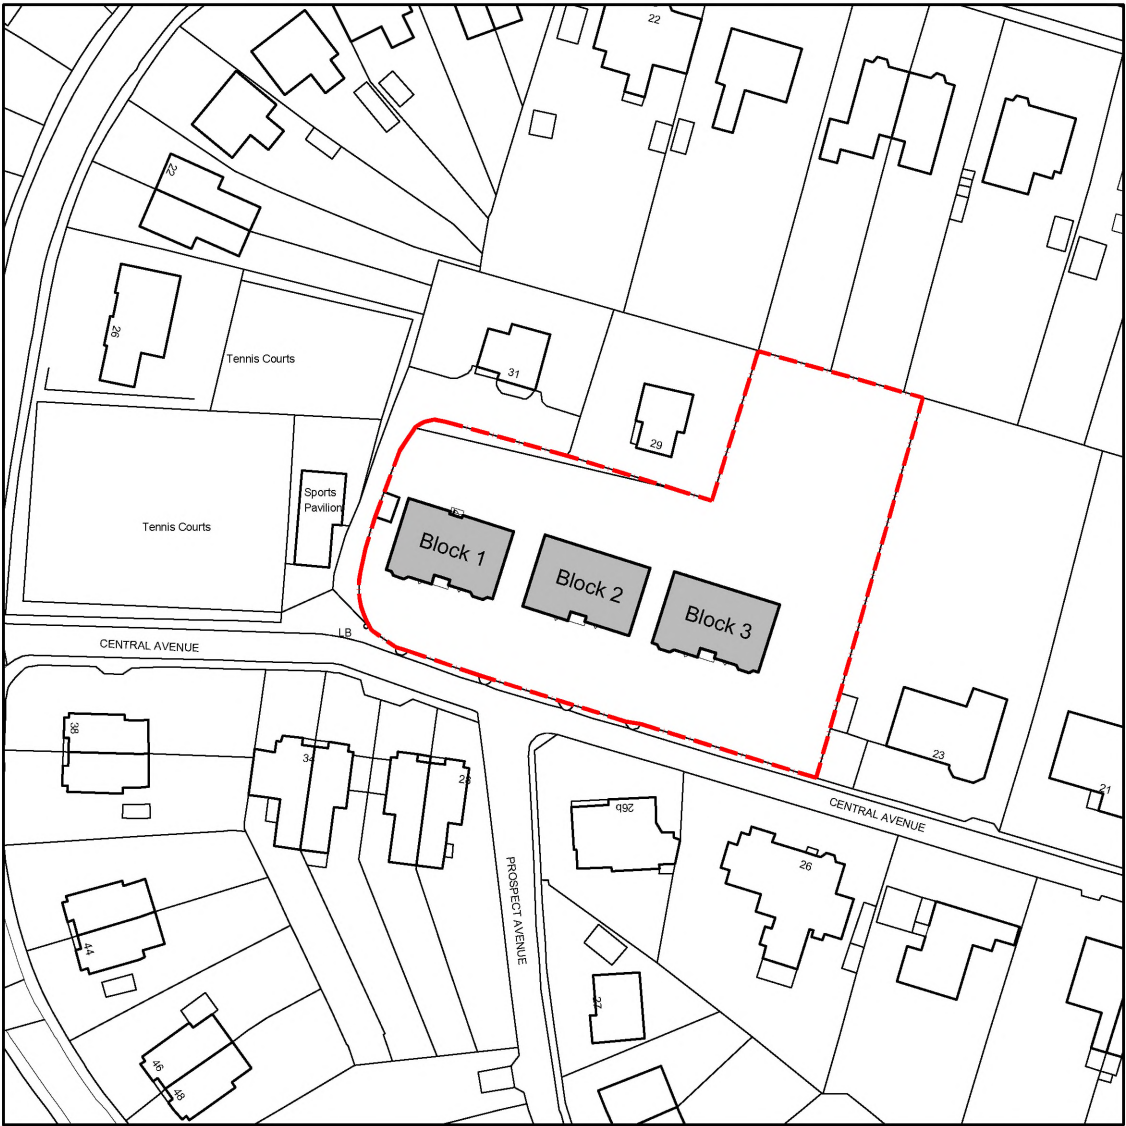

Scale 1:1250



building today | defining tomorrow

CONVERY PRENTY ARCHITECTS

20 High Craighall Road, Glasgow, G4 9UD
www.cparch.co.uk 0141 237 1718

CLIENT APSIS Solutions (Developments) Ltd

PROJECT 25 CENTRAL AVENUE CAMBUSLANG


DRAWING TITLE PLAN PLOT 01

PAPER SIZE	SCALE	DATE
A3	varies	July 2015
DRAWING NUMBER	REVISION	
271/T001	A	


General Notes:

Do not scale from this drawing- refer only to stated dimensions. If in doubt request clarification from this office. This drawing, and associated copyright, is the property of Convery Prenty Architects Ltd.


revision	date	note
-	-	-

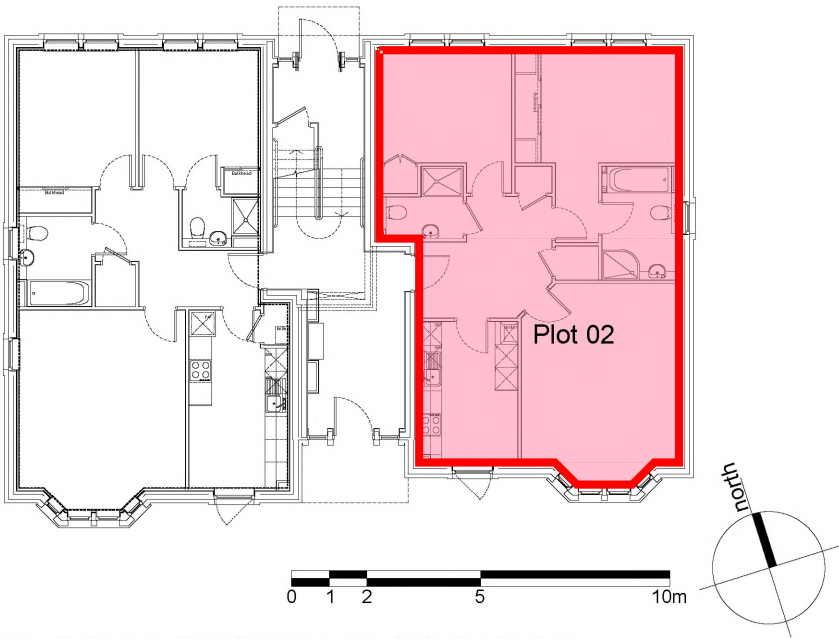


BLOCK 1 GROUND FLOOR PLAN
Scale 1:200

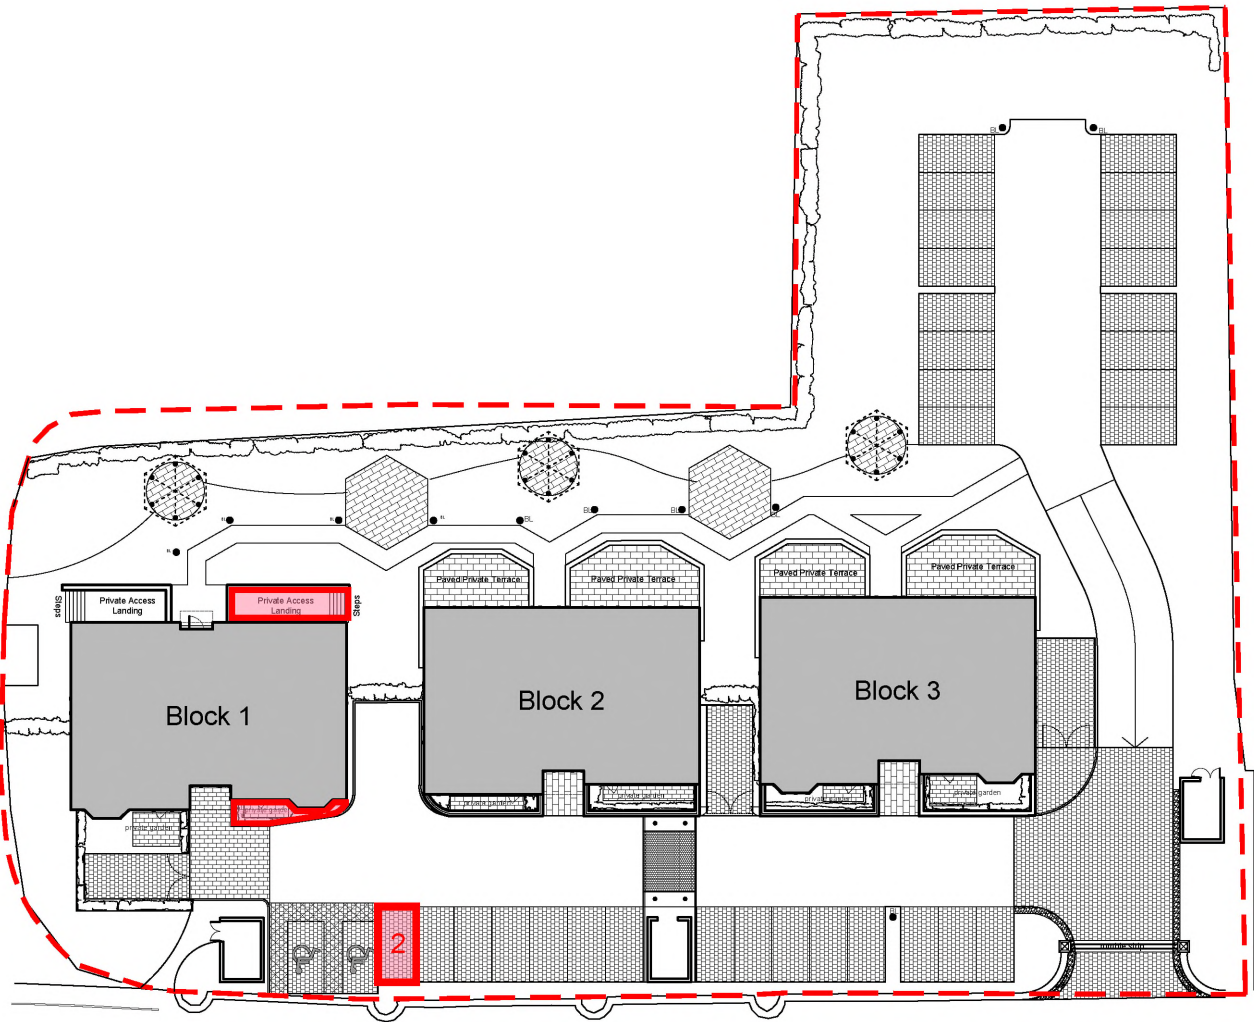

CAR PARK PLAN
Scale 1:500

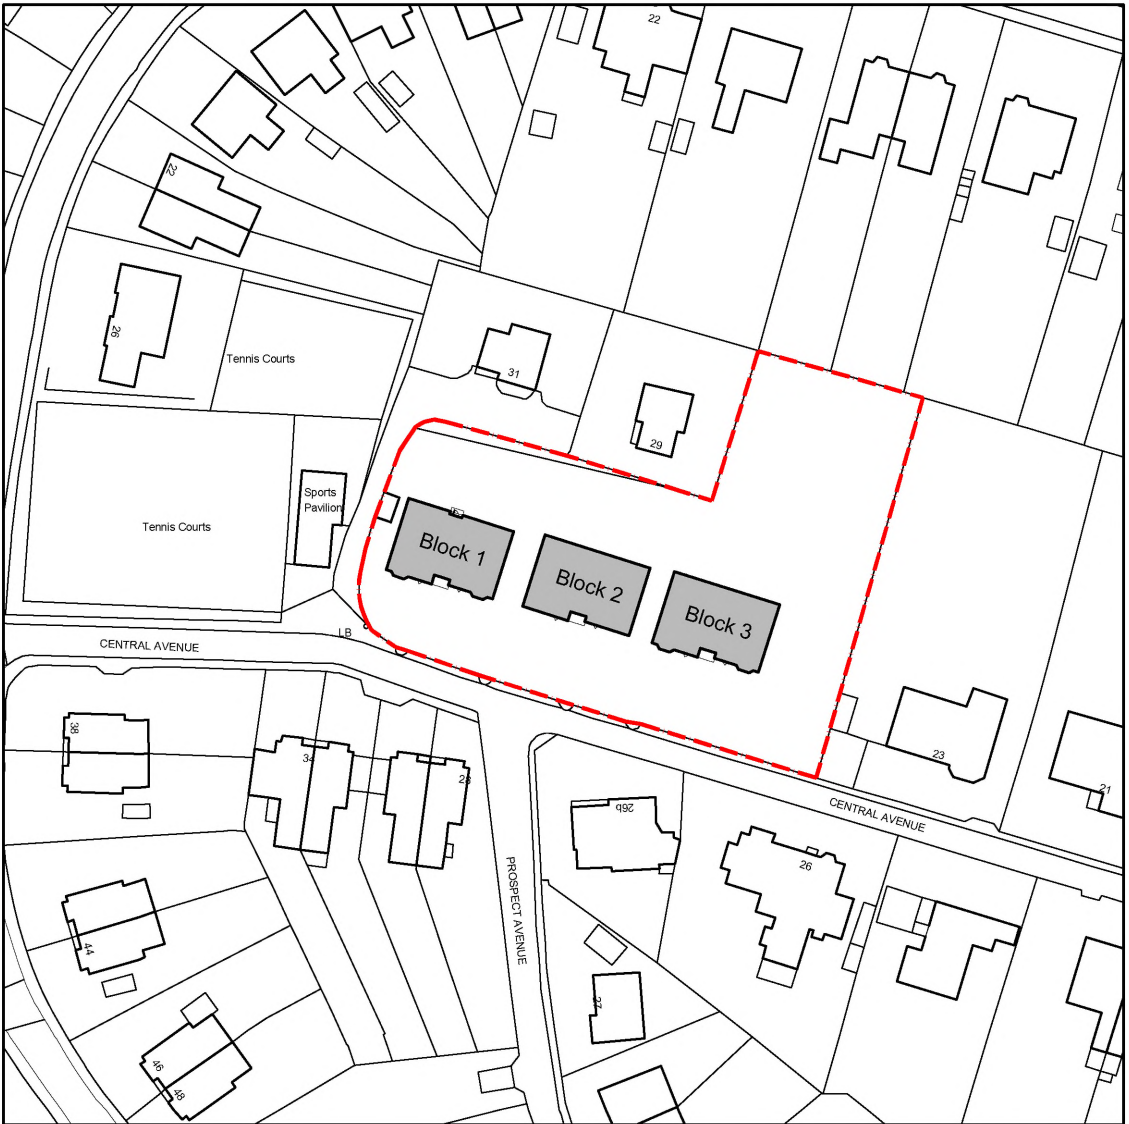

Scale 1:1250

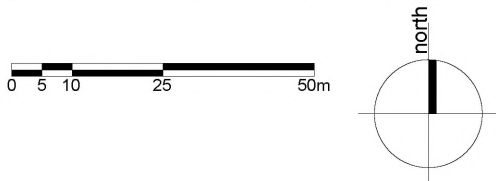



building today | defining tomorrow

CONVERY PRENTY ARCHITECTS

20 High Craighall Road, Glasgow, G4 9UD
www.cparch.co.uk 0141 237 1718

CLIENT APSIS Solutions (Developments) Ltd

PROJECT 25 CENTRAL AVENUE CAMBUSLANG


DRAWING TITLE PLAN PLOT 02

PAPER SIZE	SCALE	DATE
A3	varies	July 2015
DRAWING NUMBER	REVISION	
271/T002	A	


General Notes:

Do not scale from this drawing- refer only to stated dimensions. If in doubt request clarification from this office. This drawing, and associated copyright, is the property of Convery Prenty Architects Ltd.


revision	date	note
-	-	-

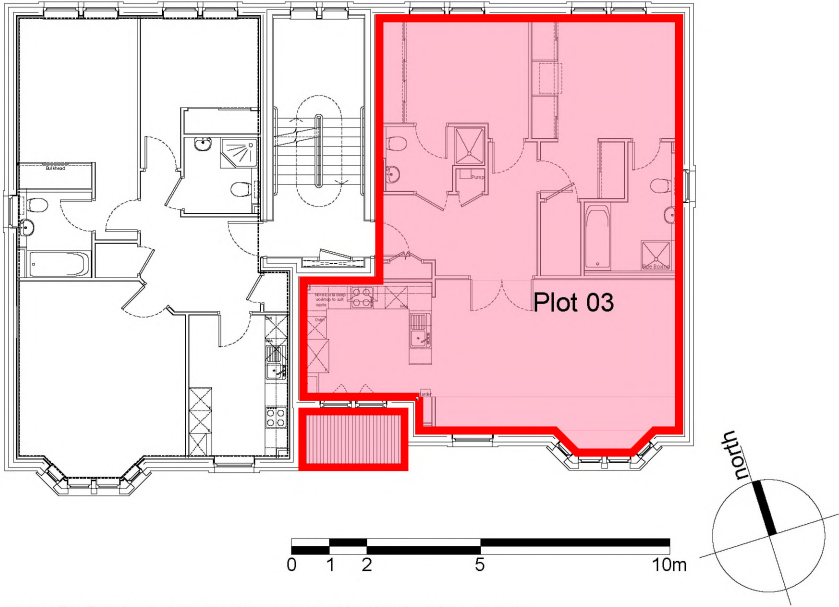

BLOCK 1 FIRST FLOOR PLAN
Scale 1:200

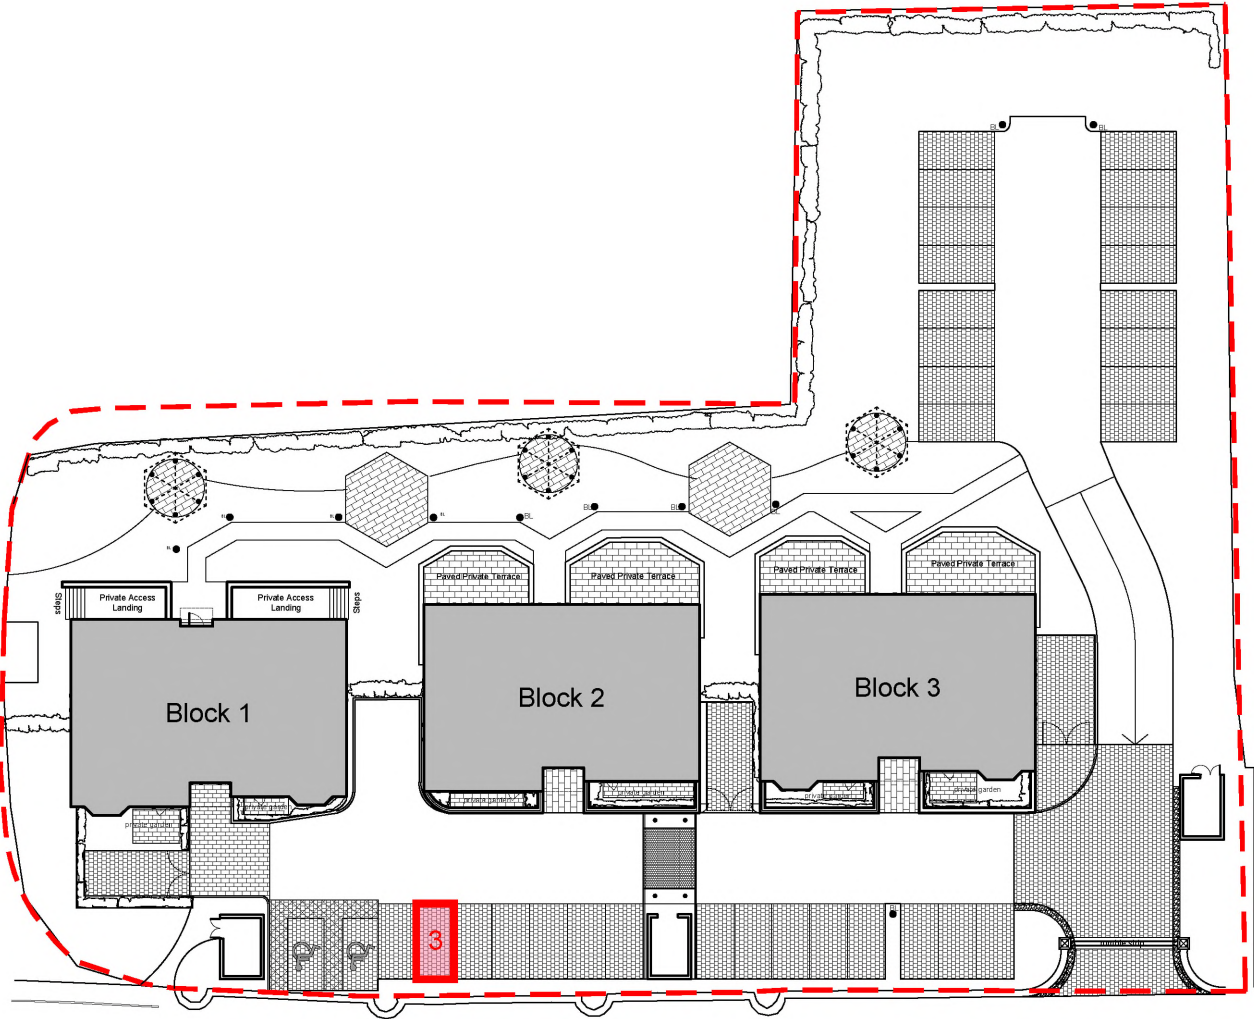

CAR PARK PLAN
Scale 1:500

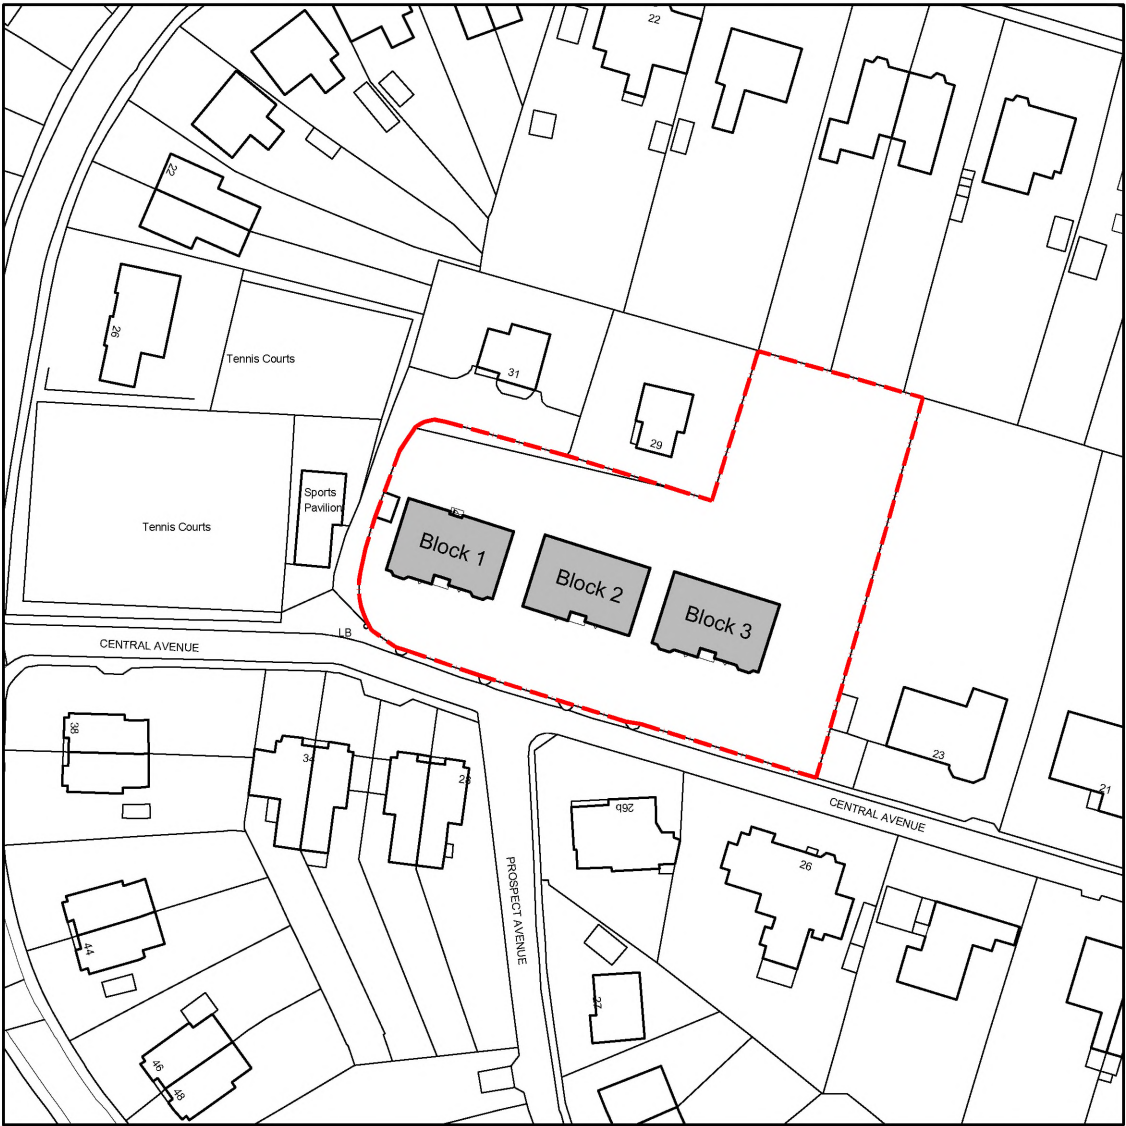

Scale 1:1250



building today | defining tomorrow

CONVERY PRENTY ARCHITECTS

20 High Craighall Road, Glasgow, G4 9UD
www.cparch.co.uk 0141 237 1718

CLIENT APSIS Solutions (Developments) Ltd

PROJECT 25 CENTRAL AVENUE CAMBUSLANG


DRAWING TITLE PLAN PLOT 03

PAPER SIZE	SCALE	DATE
A3	varies	July 2015
DRAWING NUMBER	REVISION	
271/T003	-	


General Notes:

Do not scale from this drawing- refer only to stated dimensions. If in doubt request clarification from this office. This drawing, and associated copyright, is the property of Convery Prenty Architects Ltd.


revision	date	note
-	-	-

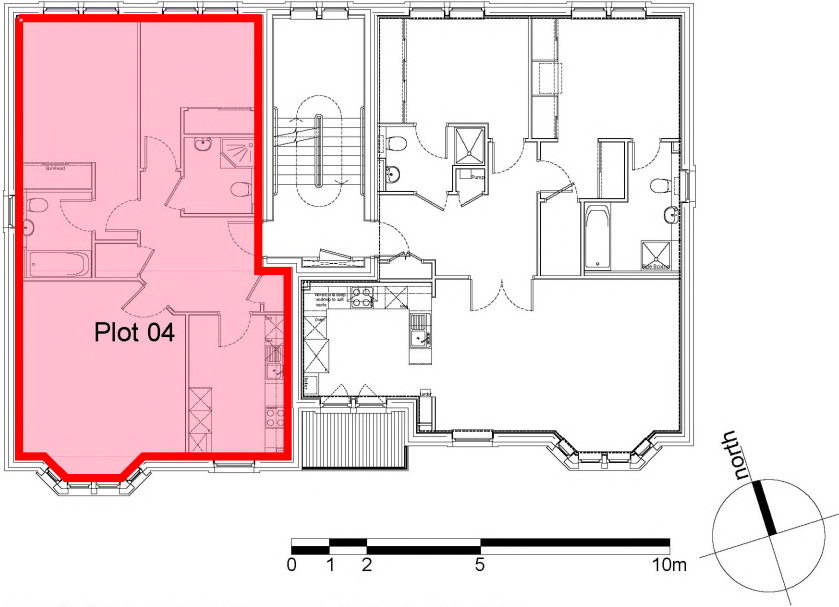

BLOCK 1 FIRST FLOOR PLAN
Scale 1:200

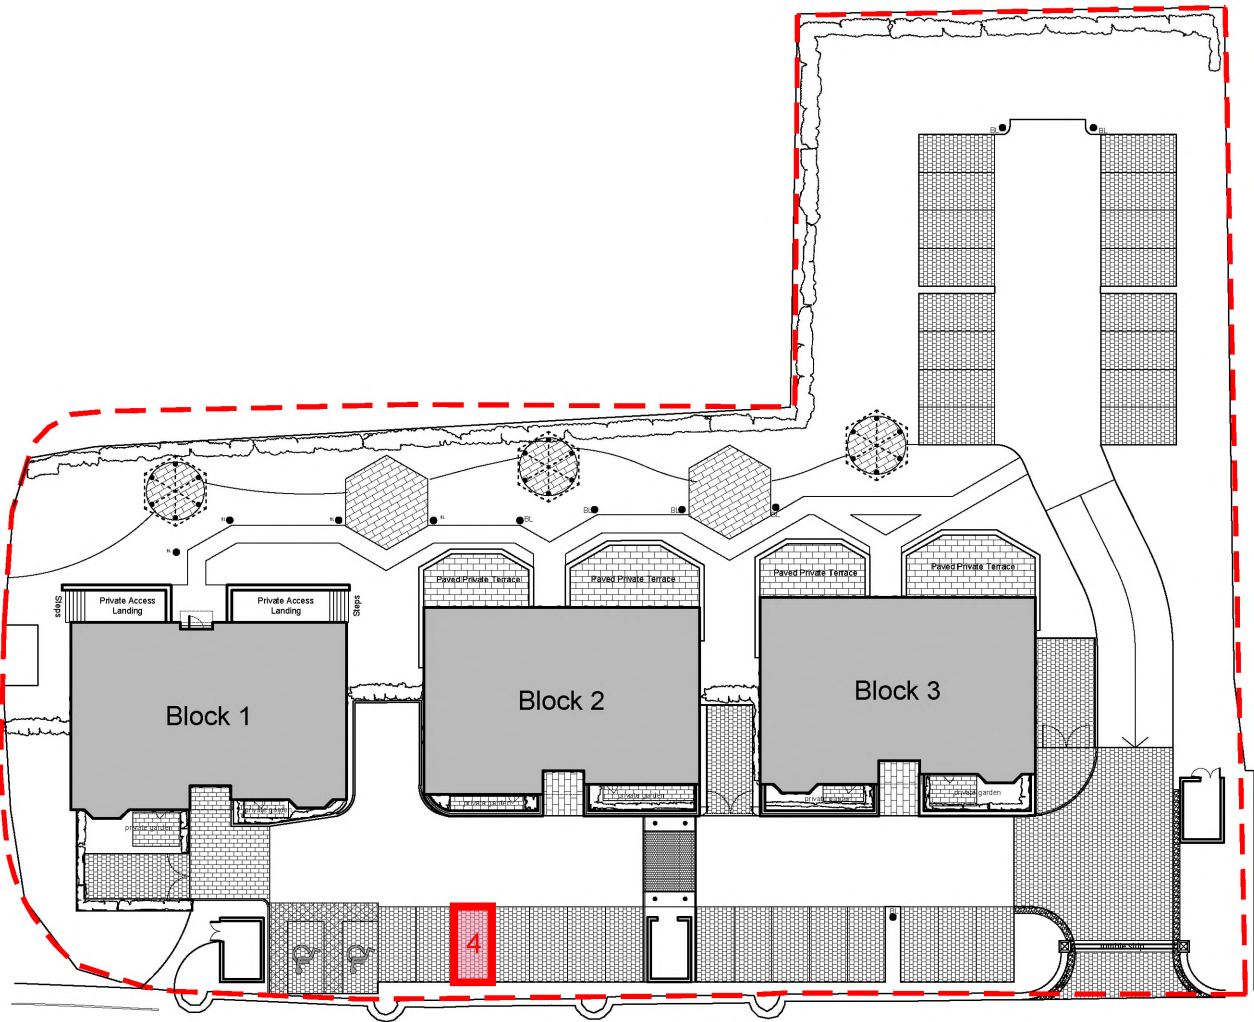

CAR PARK PLAN
Scale 1:500

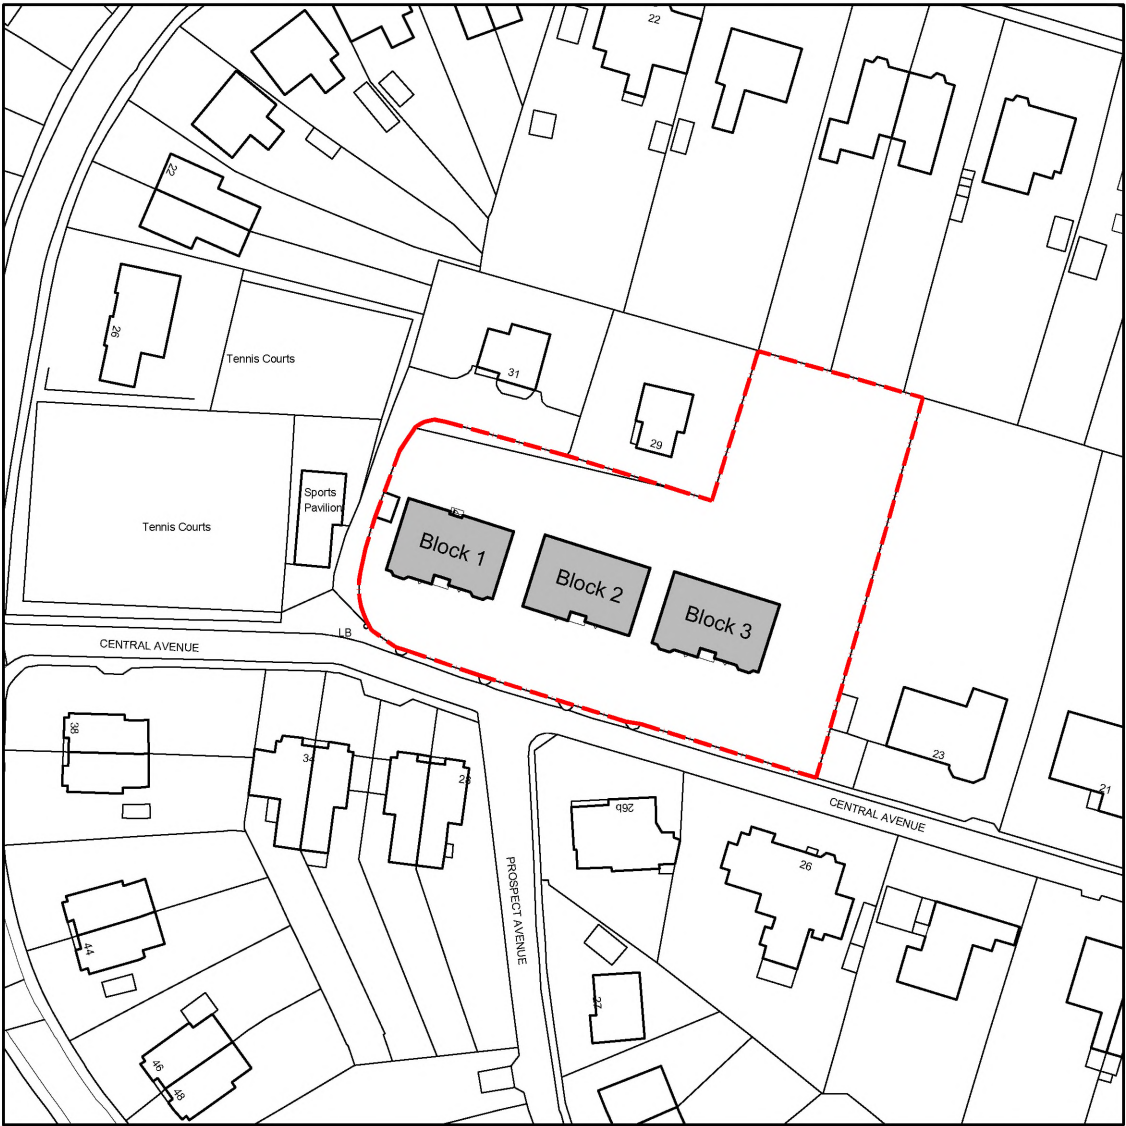

Scale 1:1250



building today | defining tomorrow

CONVERY PRENTY ARCHITECTS

20 High Craighall Road, Glasgow, G4 9UD
www.cparch.co.uk 0141 237 1718

CLIENT APSIS Solutions (Developments) Ltd

PROJECT 25 CENTRAL AVENUE
CAMBUSLANG


DRAWING TITLE PLAN
PLOT 04

PAPER SIZE	SCALE	DATE
A3	varies	July 2015
DRAWING NUMBER	REVISION	
271/T004	-	


General Notes:

Do not scale from this drawing- refer only to stated dimensions. If in doubt request clarification from this office. This drawing, and associated copyright, is the property of Convery Prenty Architects Ltd.


revision	date	note
-	-	-

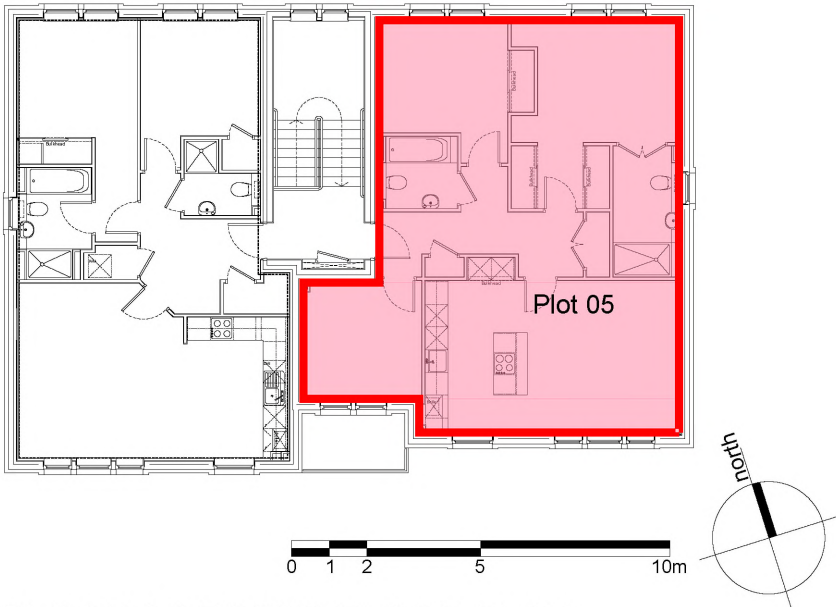


BLOCK 1 SECOND FLOOR PLAN
Scale 1:200

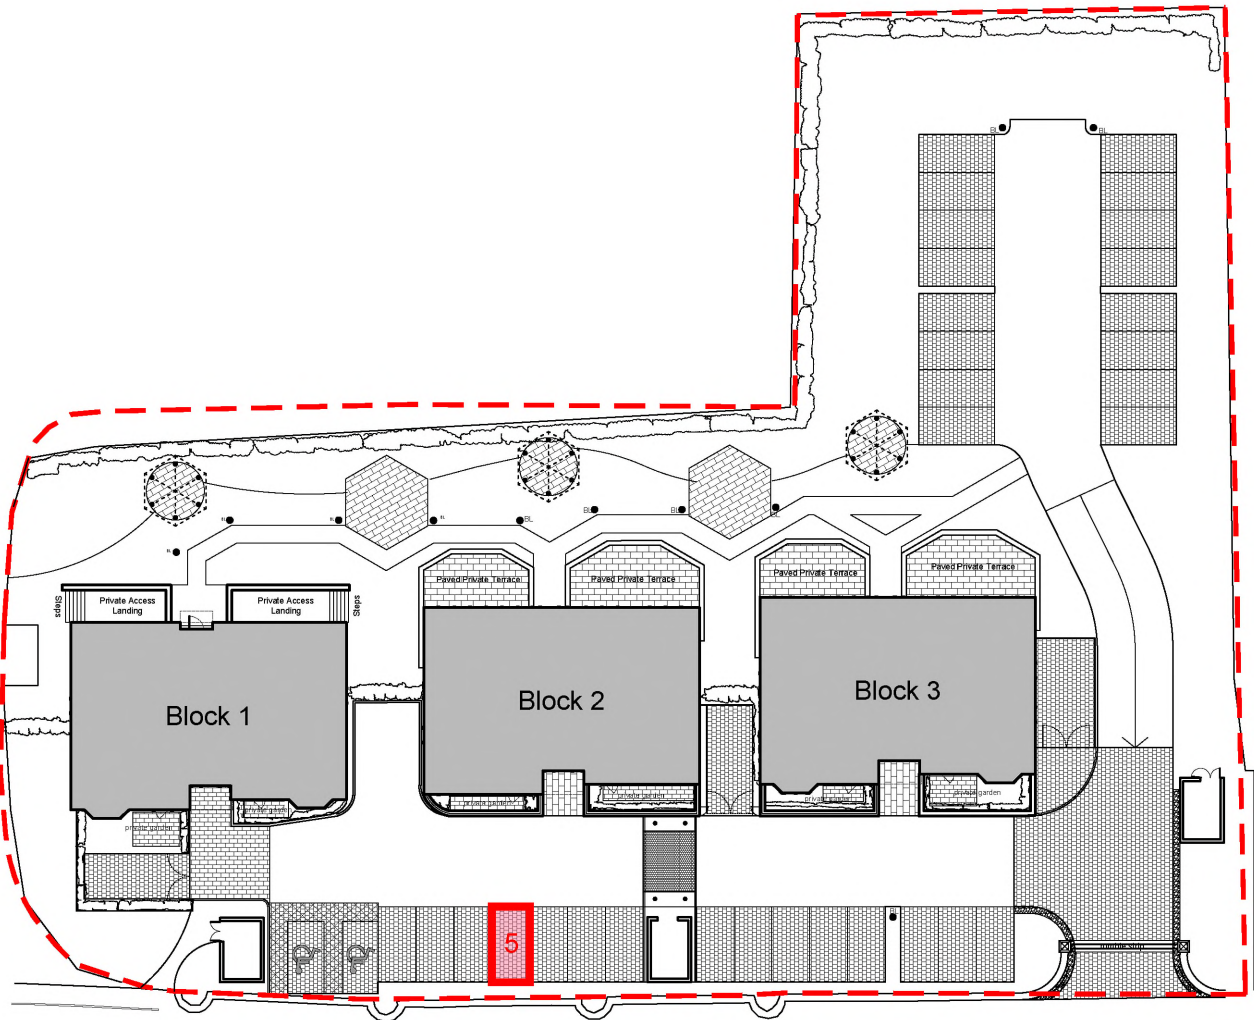

CAR PARK PLAN
Scale 1:500

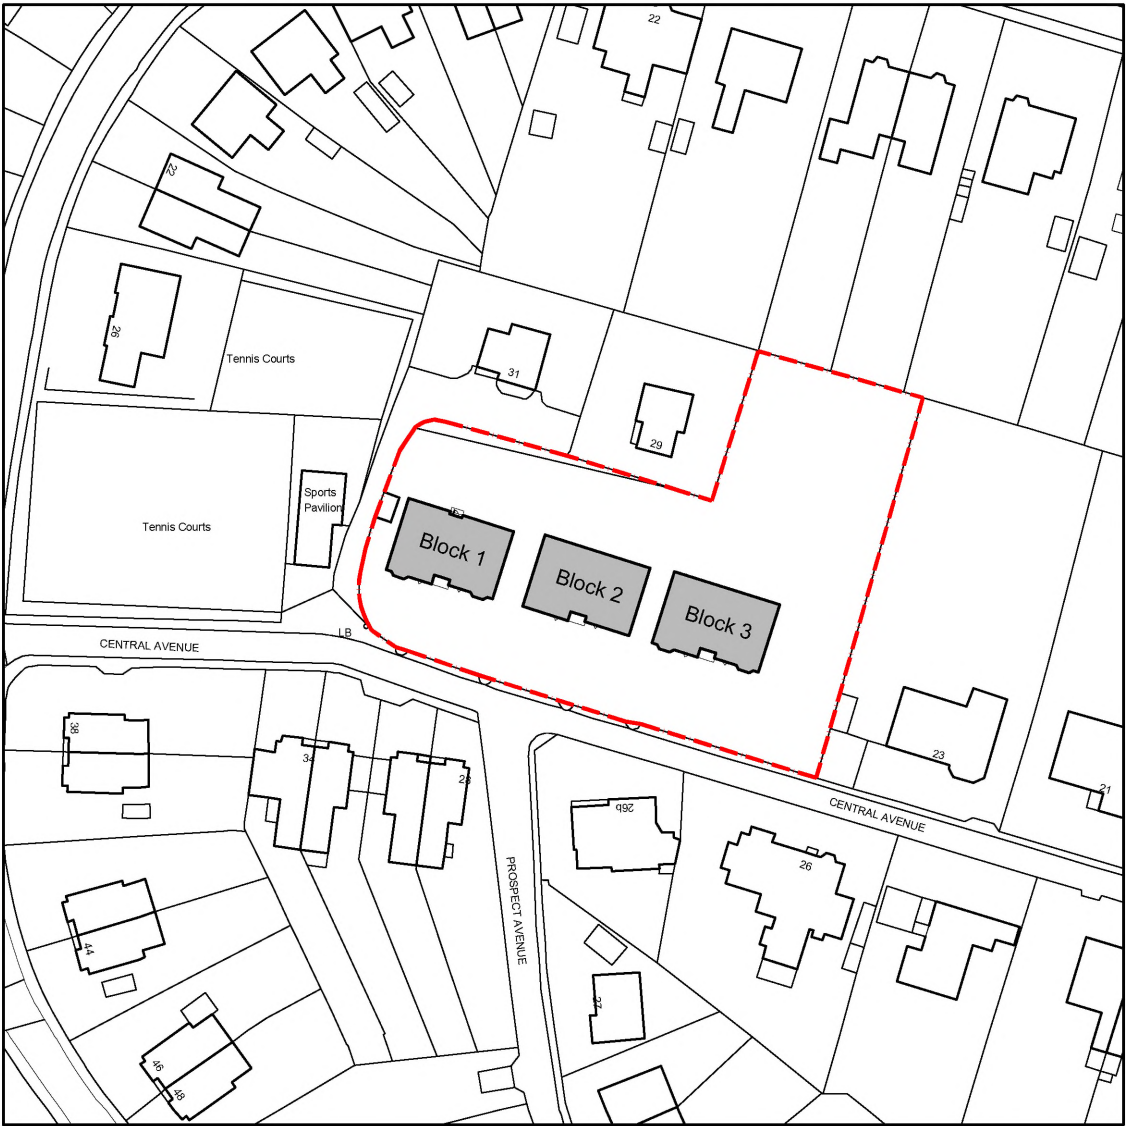

Scale 1:1250

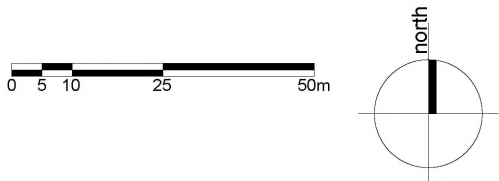

CONVERY PRENTY
ARCHITECTS

20 High Craighall Road, Glasgow, G4 9UD
www.cparch.co.uk 0141 237 1718

CLIENT APSIS Solutions (Developments) Ltd

PROJECT 25 CENTRAL AVENUE
CAMBUSLANG

DRAWING TITLE PLAN
PLOT 05

PAPER SIZE A3	SCALE varies	DATE July 2015
DRAWING NUMBER 271/T005	REVISION -	


General Notes:

Do not scale from this drawing- refer only to stated dimensions. If in doubt request clarification from this office. This drawing, and associated copyright, is the property of Convery Prenty Architects Ltd.


revision	date	note
-	-	-



BLOCK 1 SECOND FLOOR PLAN
Scale 1:200

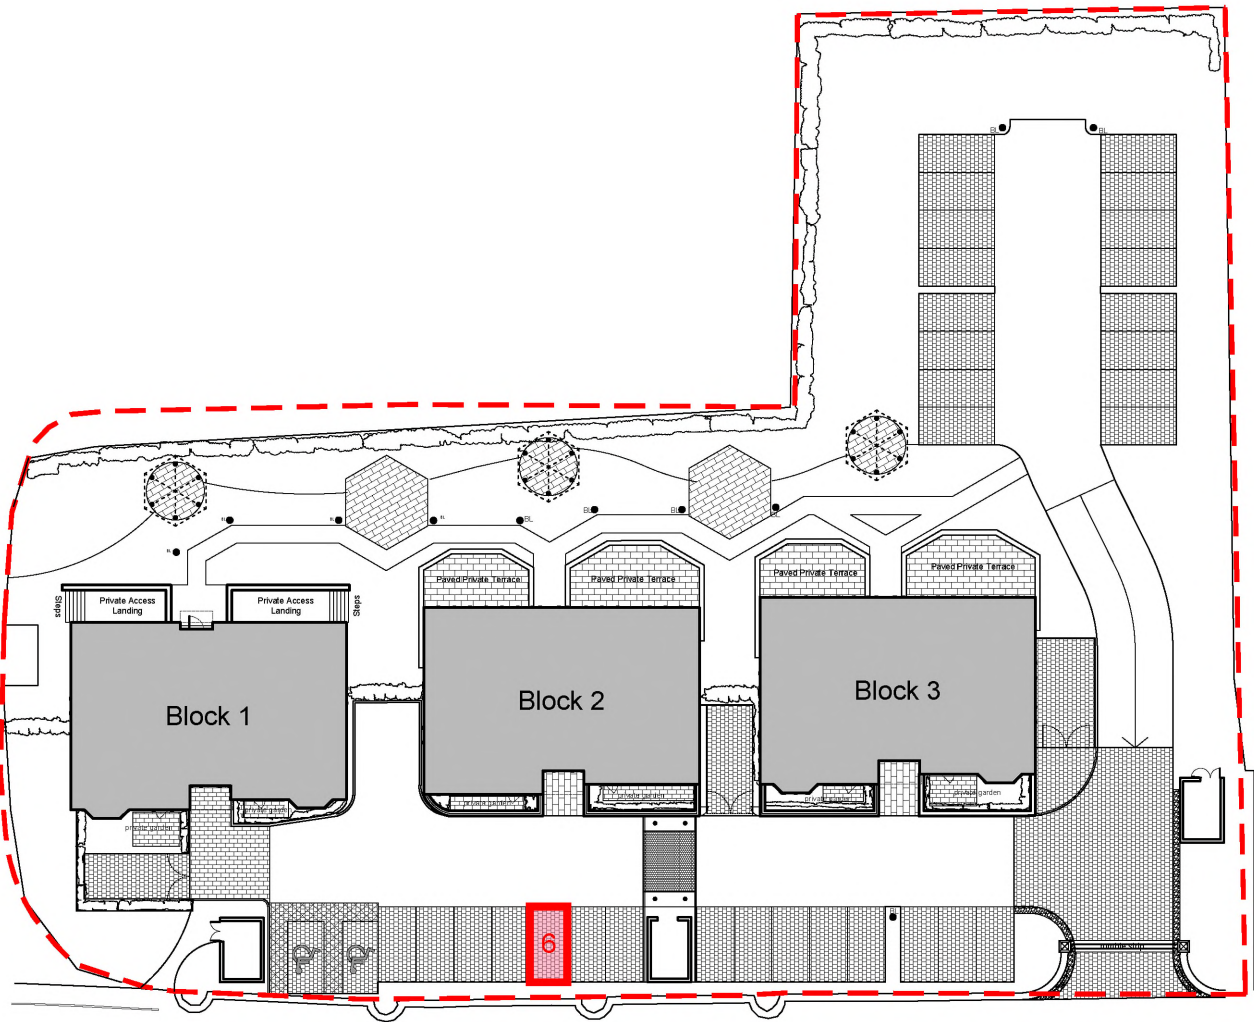

CAR PARK PLAN
Scale 1:500

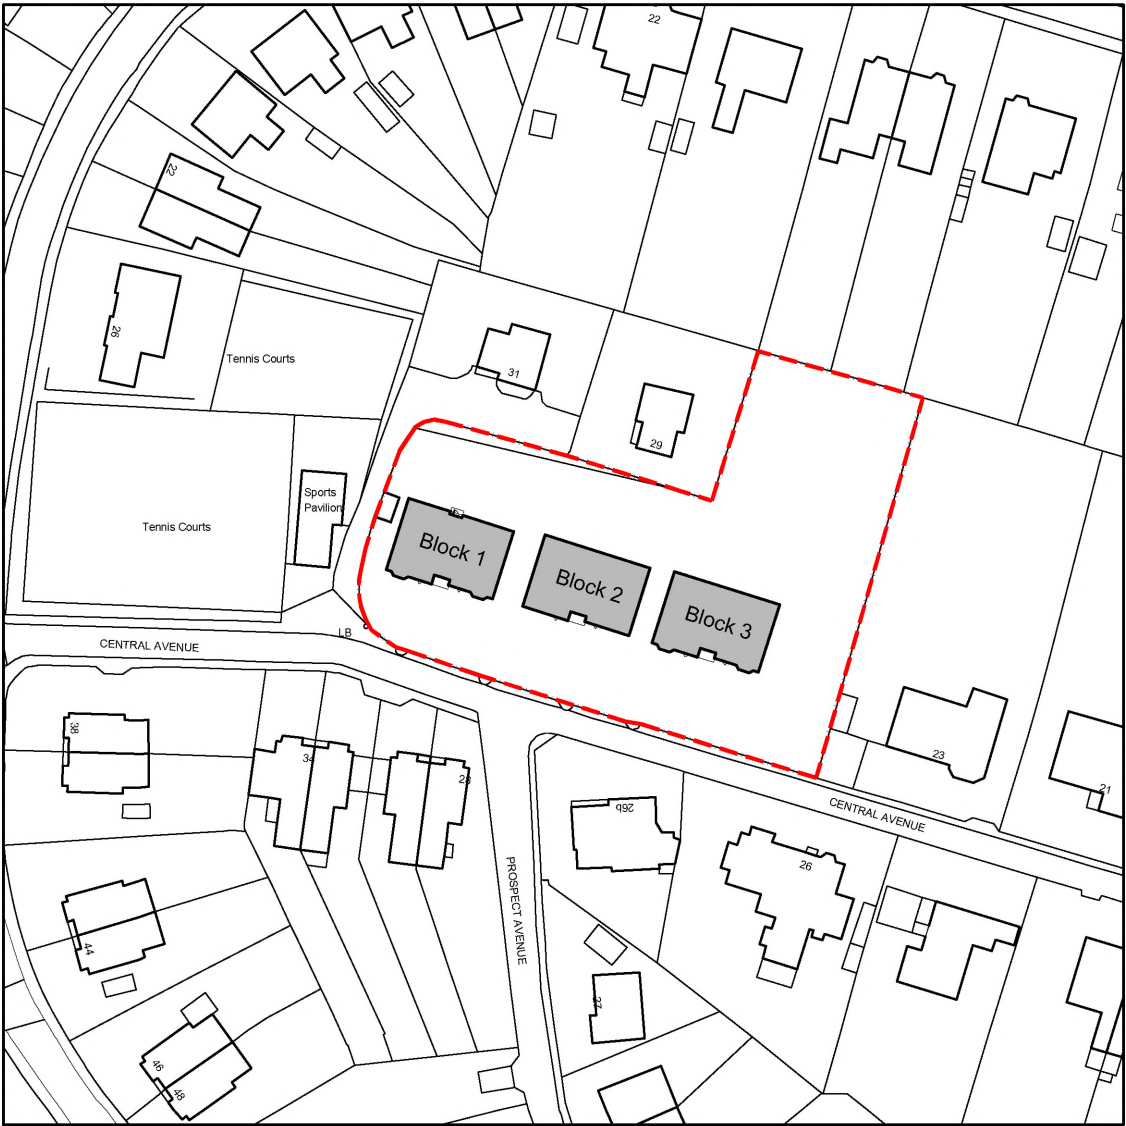

Scale 1:1250



building today | defining tomorrow

CONVERY PRENTY ARCHITECTS

20 High Craighall Road, Glasgow, G4 9UD
www.cparch.co.uk 0141 237 1718

CLIENT APSIS Solutions (Developments) Ltd

PROJECT 25 CENTRAL AVENUE CAMBUSLANG

DRAWING TITLE PLAN PLOT 06

PAPER SIZE	SCALE	DATE
A3	varies	July 2015
DRAWING NUMBER	REVISION	
271/T006	-	