


The Development registered under title DMB88608 and plots 36 to 80 within
have been DPA approved by:

Craig McFadden - 5 December 2018

Craig McFadden (DPA Officer)

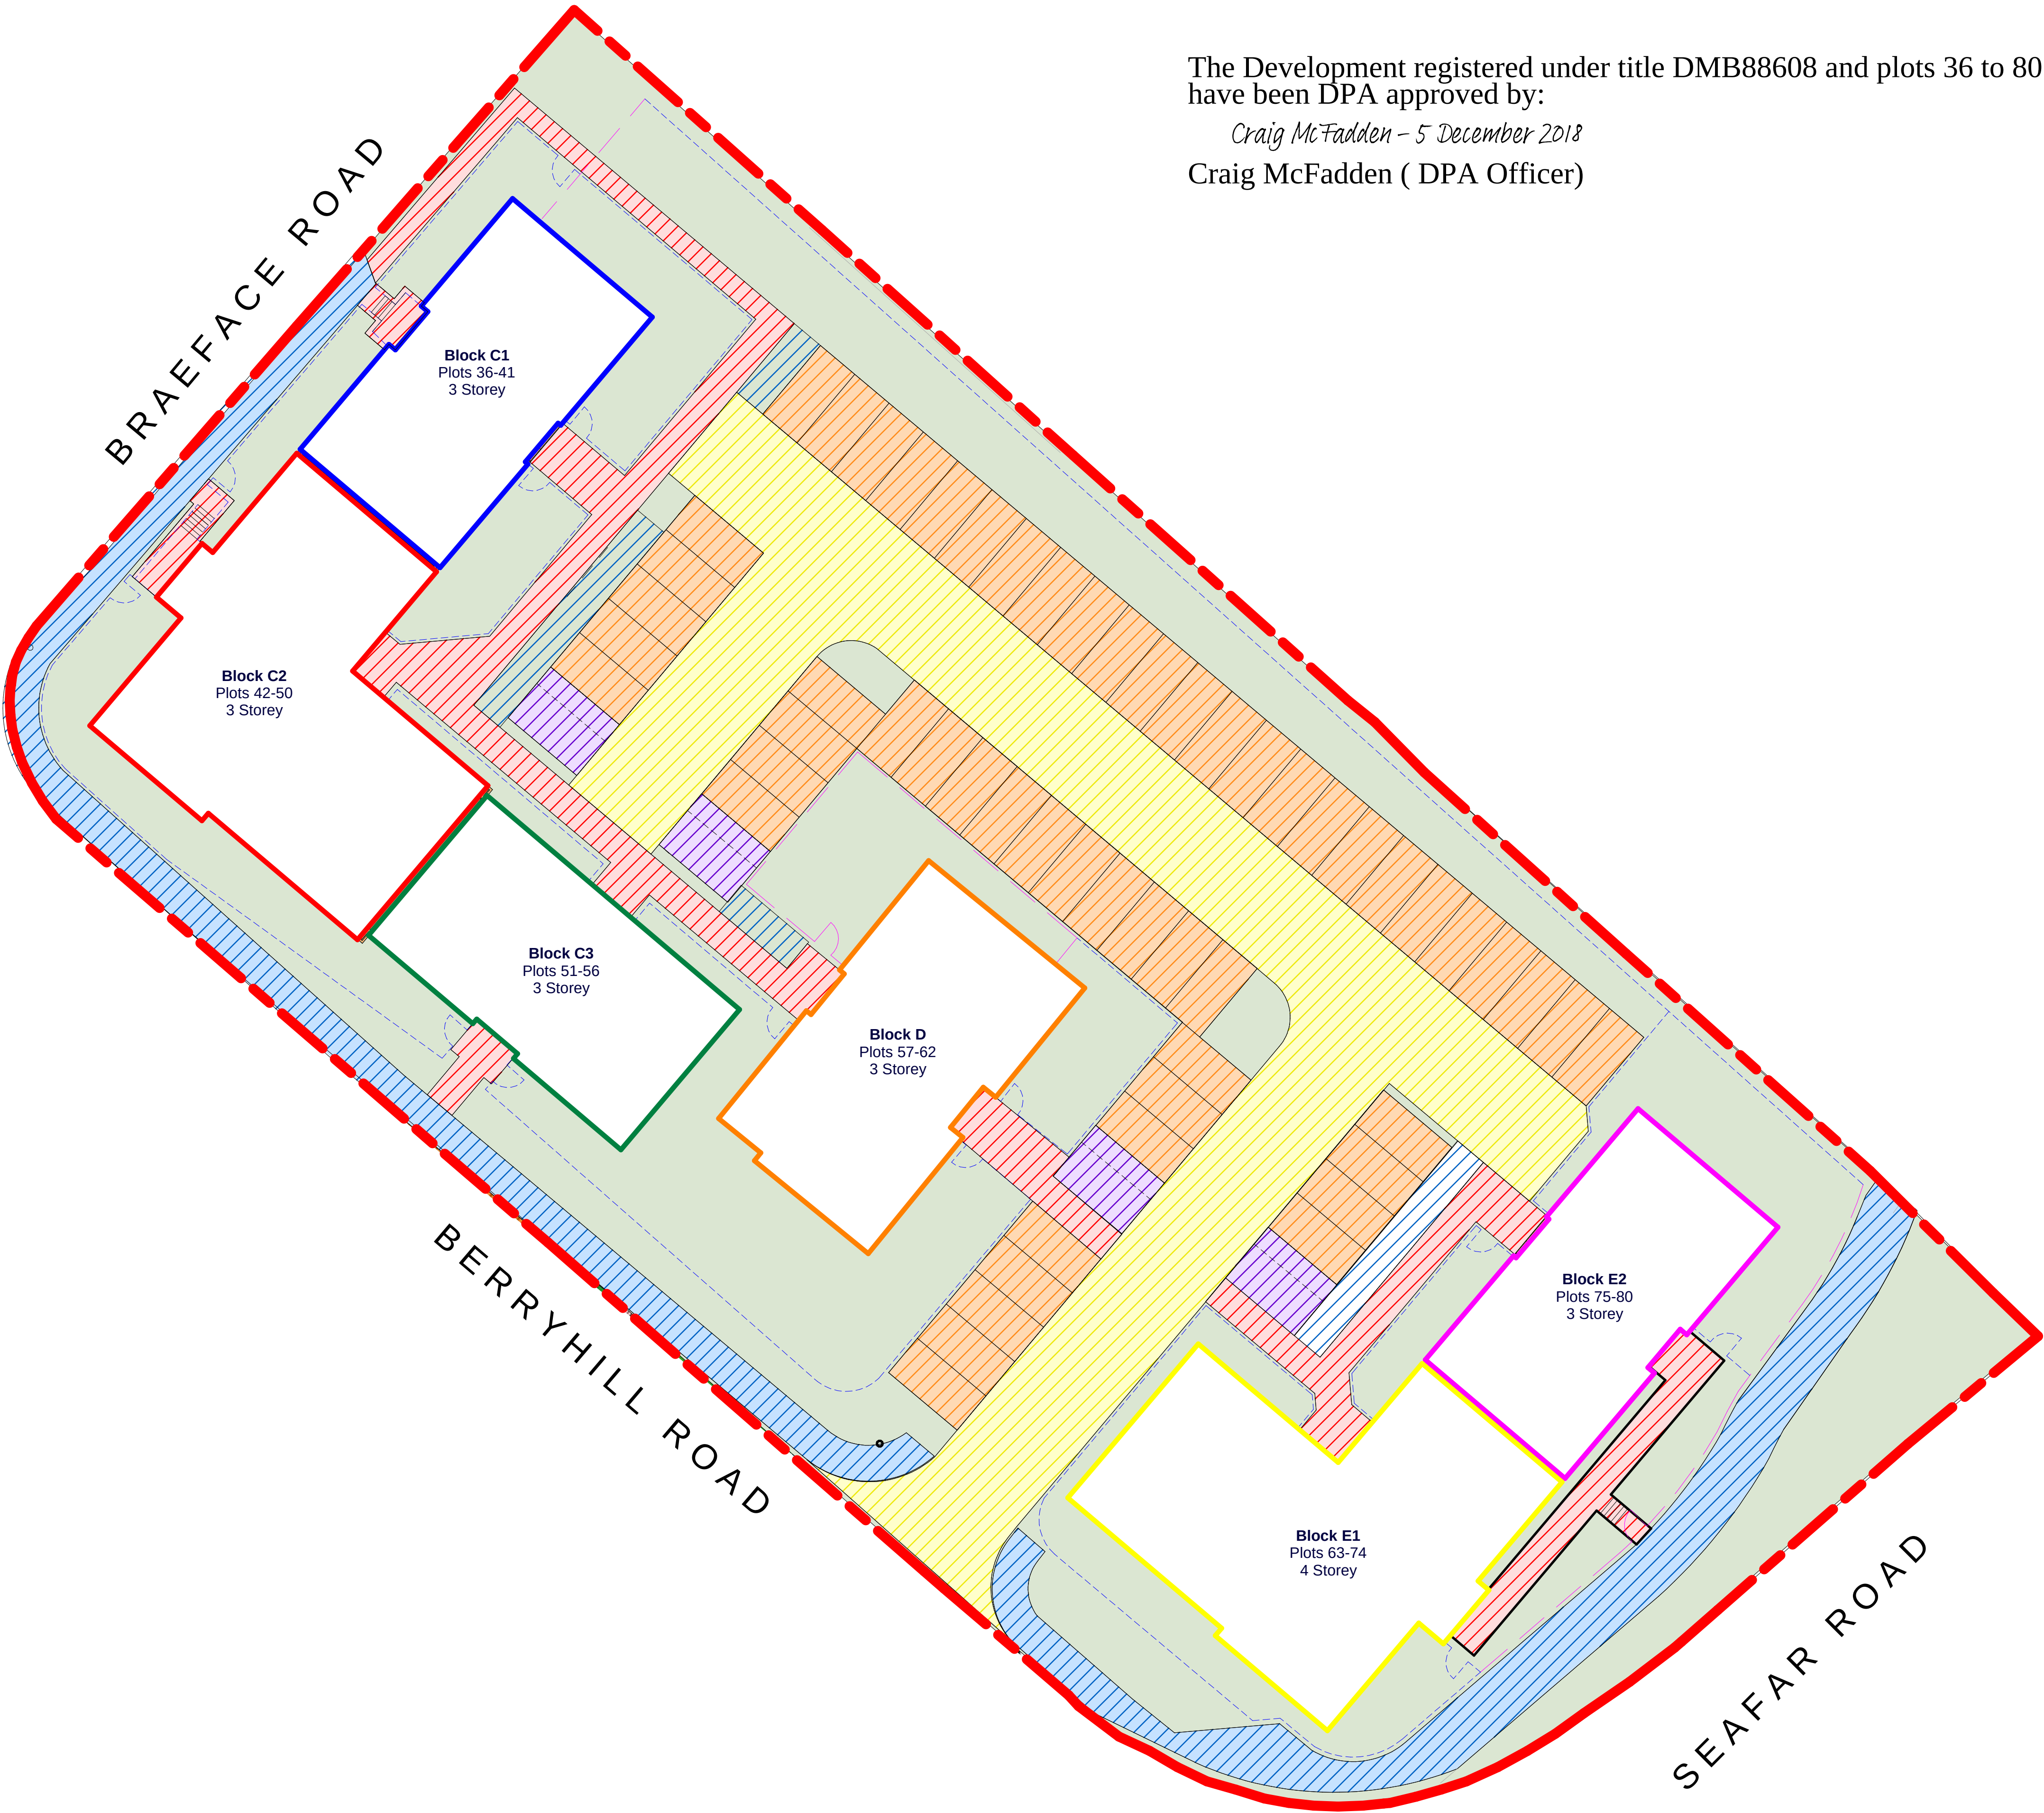



INVESTOR IN PEOPLE

HEALTH AND SAFETY RISK ASSESSMENT CONSEQUENCE TABLE		Consequences				
	Insignificant	Minor	Moderate	Major	Catastrophic	
	1	2	3	4	5	
Almost Certain	5	10	15	20	25	
Likely	4	8	12	16	20	
Possible	3	6	9	12	15	
Unlikely	2	4	6	8	10	
Rare	1	2	3	4	5	

KEY:

- Adopted Footpath
- Unadopted Road
- Communal Parking
- Communal Disabled Parking
- Common Access Path
- Common Area
- Common Bin Store
- Block C1 Extents
- Block C2 Extents
- Block C3 Extents
- Block D Extents
- Block E1 Extents
- Block E2 Extents

B	Boundary updated in accordance with Registered Title DMB88608	GDC	27/11/18
A	Updated following Review/Feedback	GDC	07/11/18
Rev	Description	Auth	Date
REVISION			

STAMP

PROJECT STATUS

DRAWING TITLE

PHASE 2 - Deed Of Conditions Site Layout


PROJECT


BERRYHILL ROAD at
SEAFAR ROAD, CUMBERNAULD for
SANCTUARY HOUSING ASSOCIATION

DATE CREATED	DESIGNER	SCALE @ A1
31/08/18	GDC	As indicated

DRAWING NUMBER	REVISION
4467(6)SP502	B


oliver + robb architects
Pitreavie Drive, Dunfermline
KY11 8UH
T: 01383 621621
W : www.oliverandrobb.co.uk
Members: Brian A Robb David M Tibbs

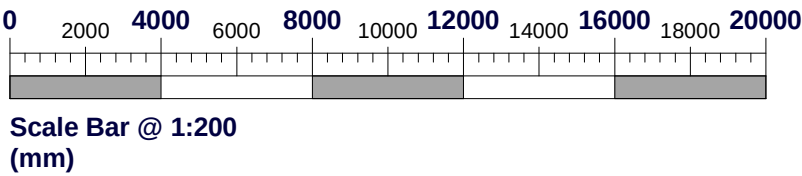

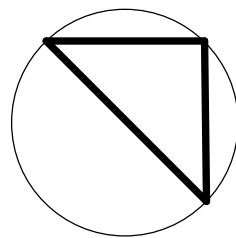


INVESTOR IN PEOPLE


HEALTH AND SAFETY RISK ASSESSMENT CONSEQUENCE TABLE		Consequences				
		Insignificant 1	Minor 2	Moderate 3	Major 4	Catastrophic 5
Likelihood	Almost Certain 5	5	10	15	20	25
	Likely 4	4	8	12	16	20
	Possible 3	3	6	9	12	15
	Unlikely 2	2	4	6	8	10
	Rare 1	1	2	3	4	5

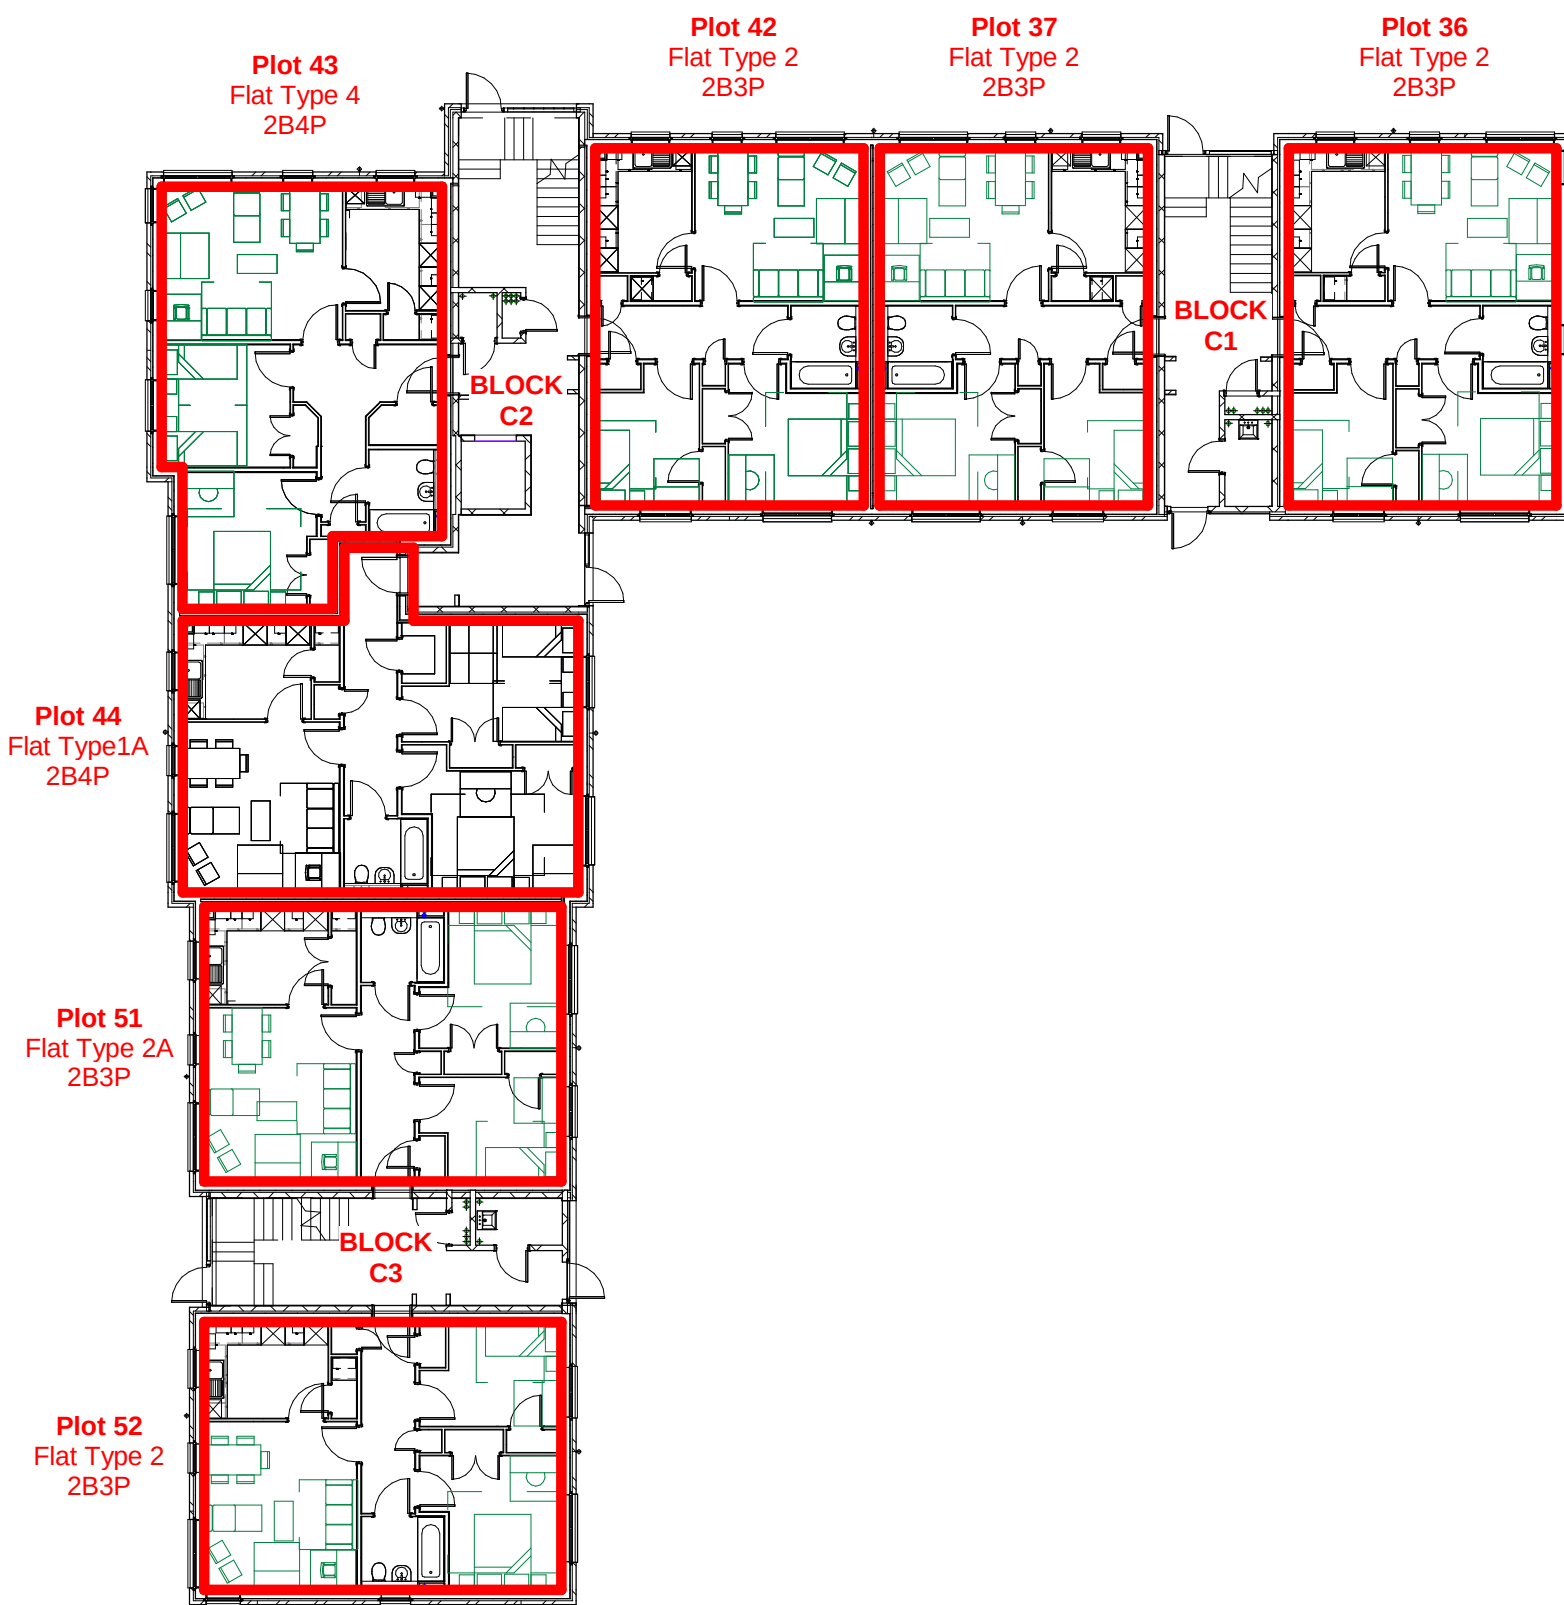


1 Ground Floor Plan
1 : 200

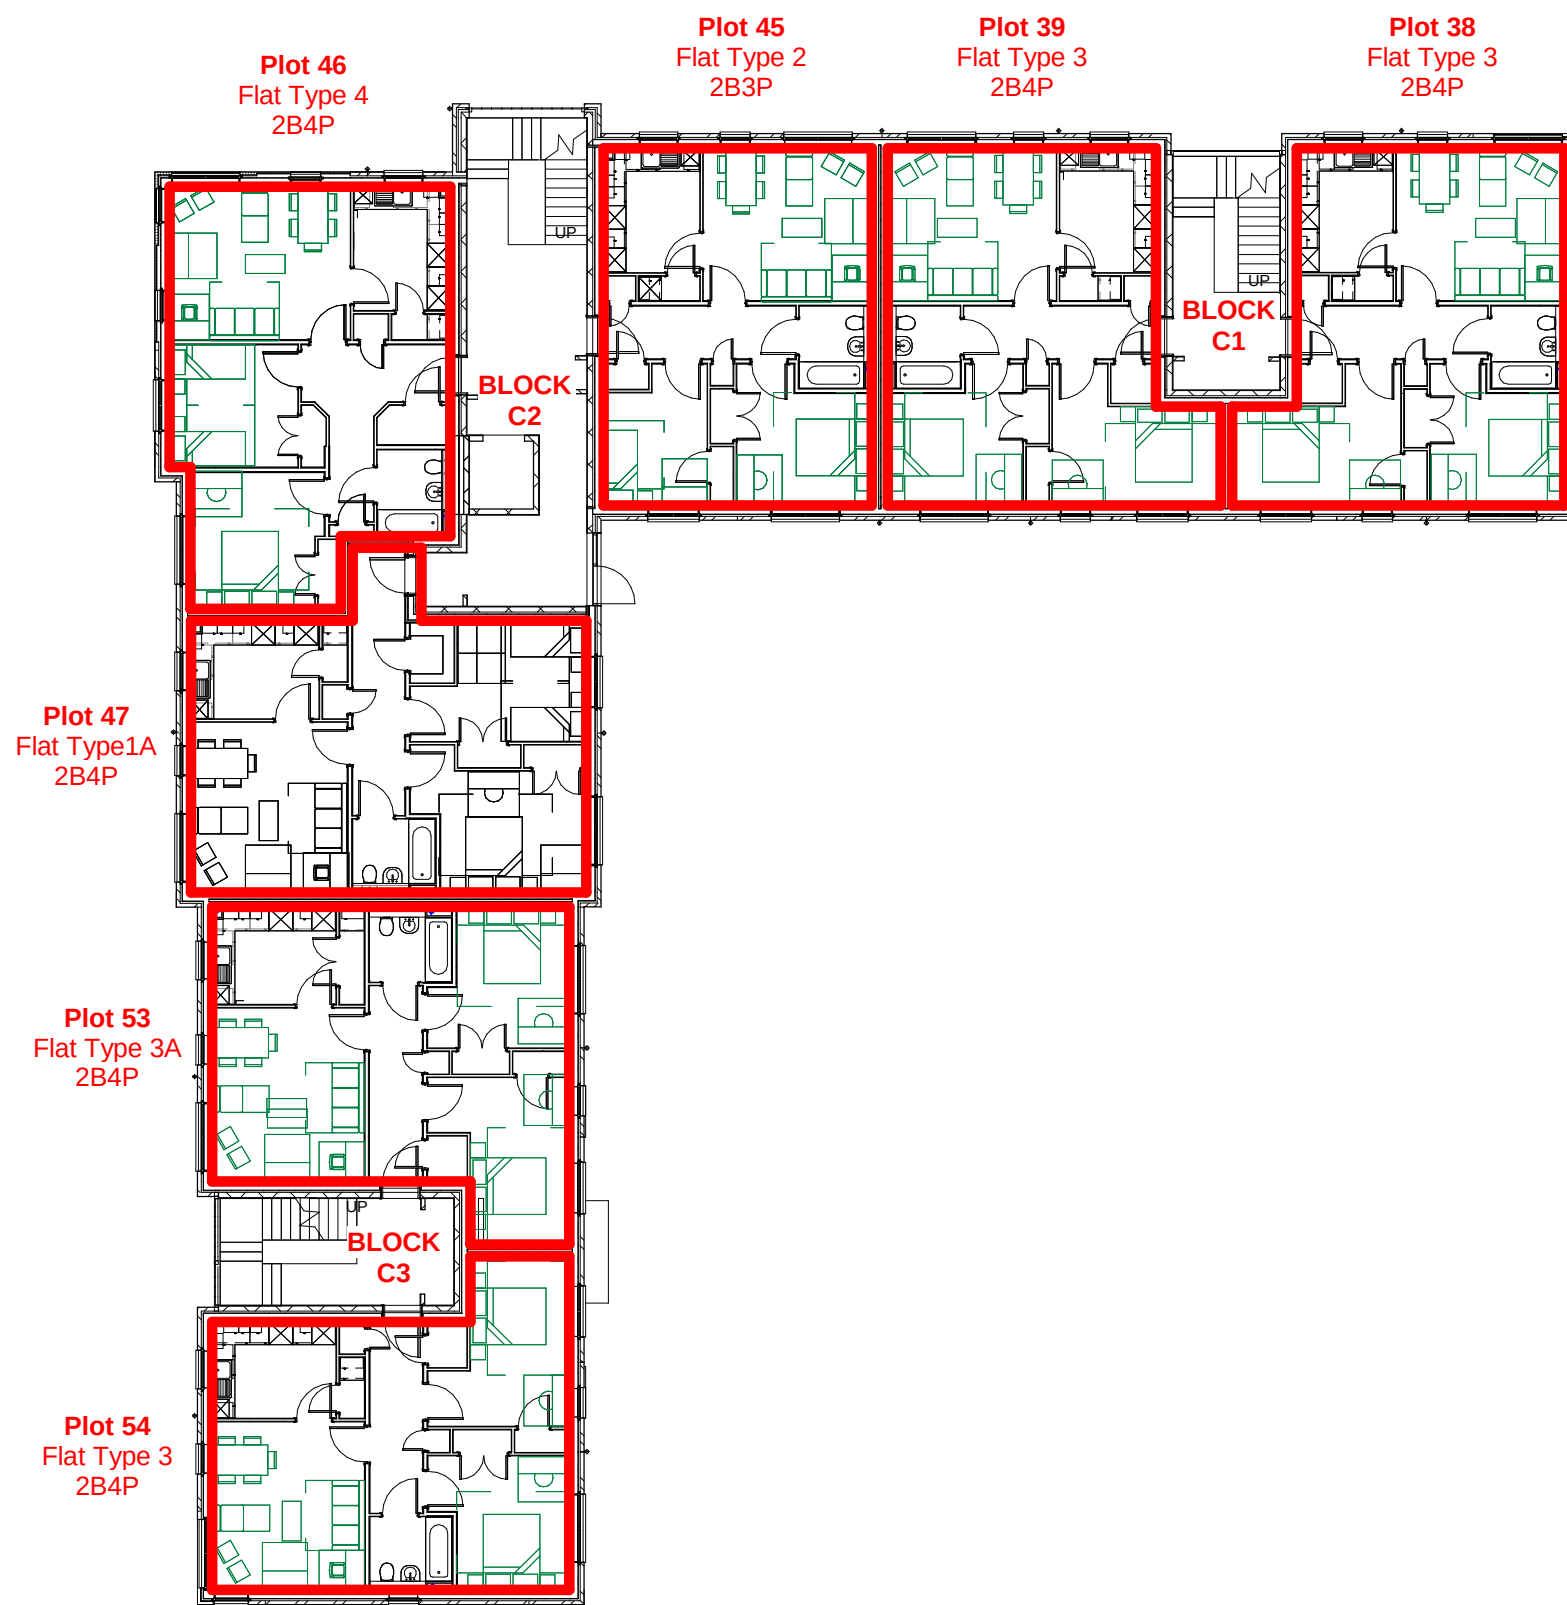

2 First Floor Plan
1 : 200

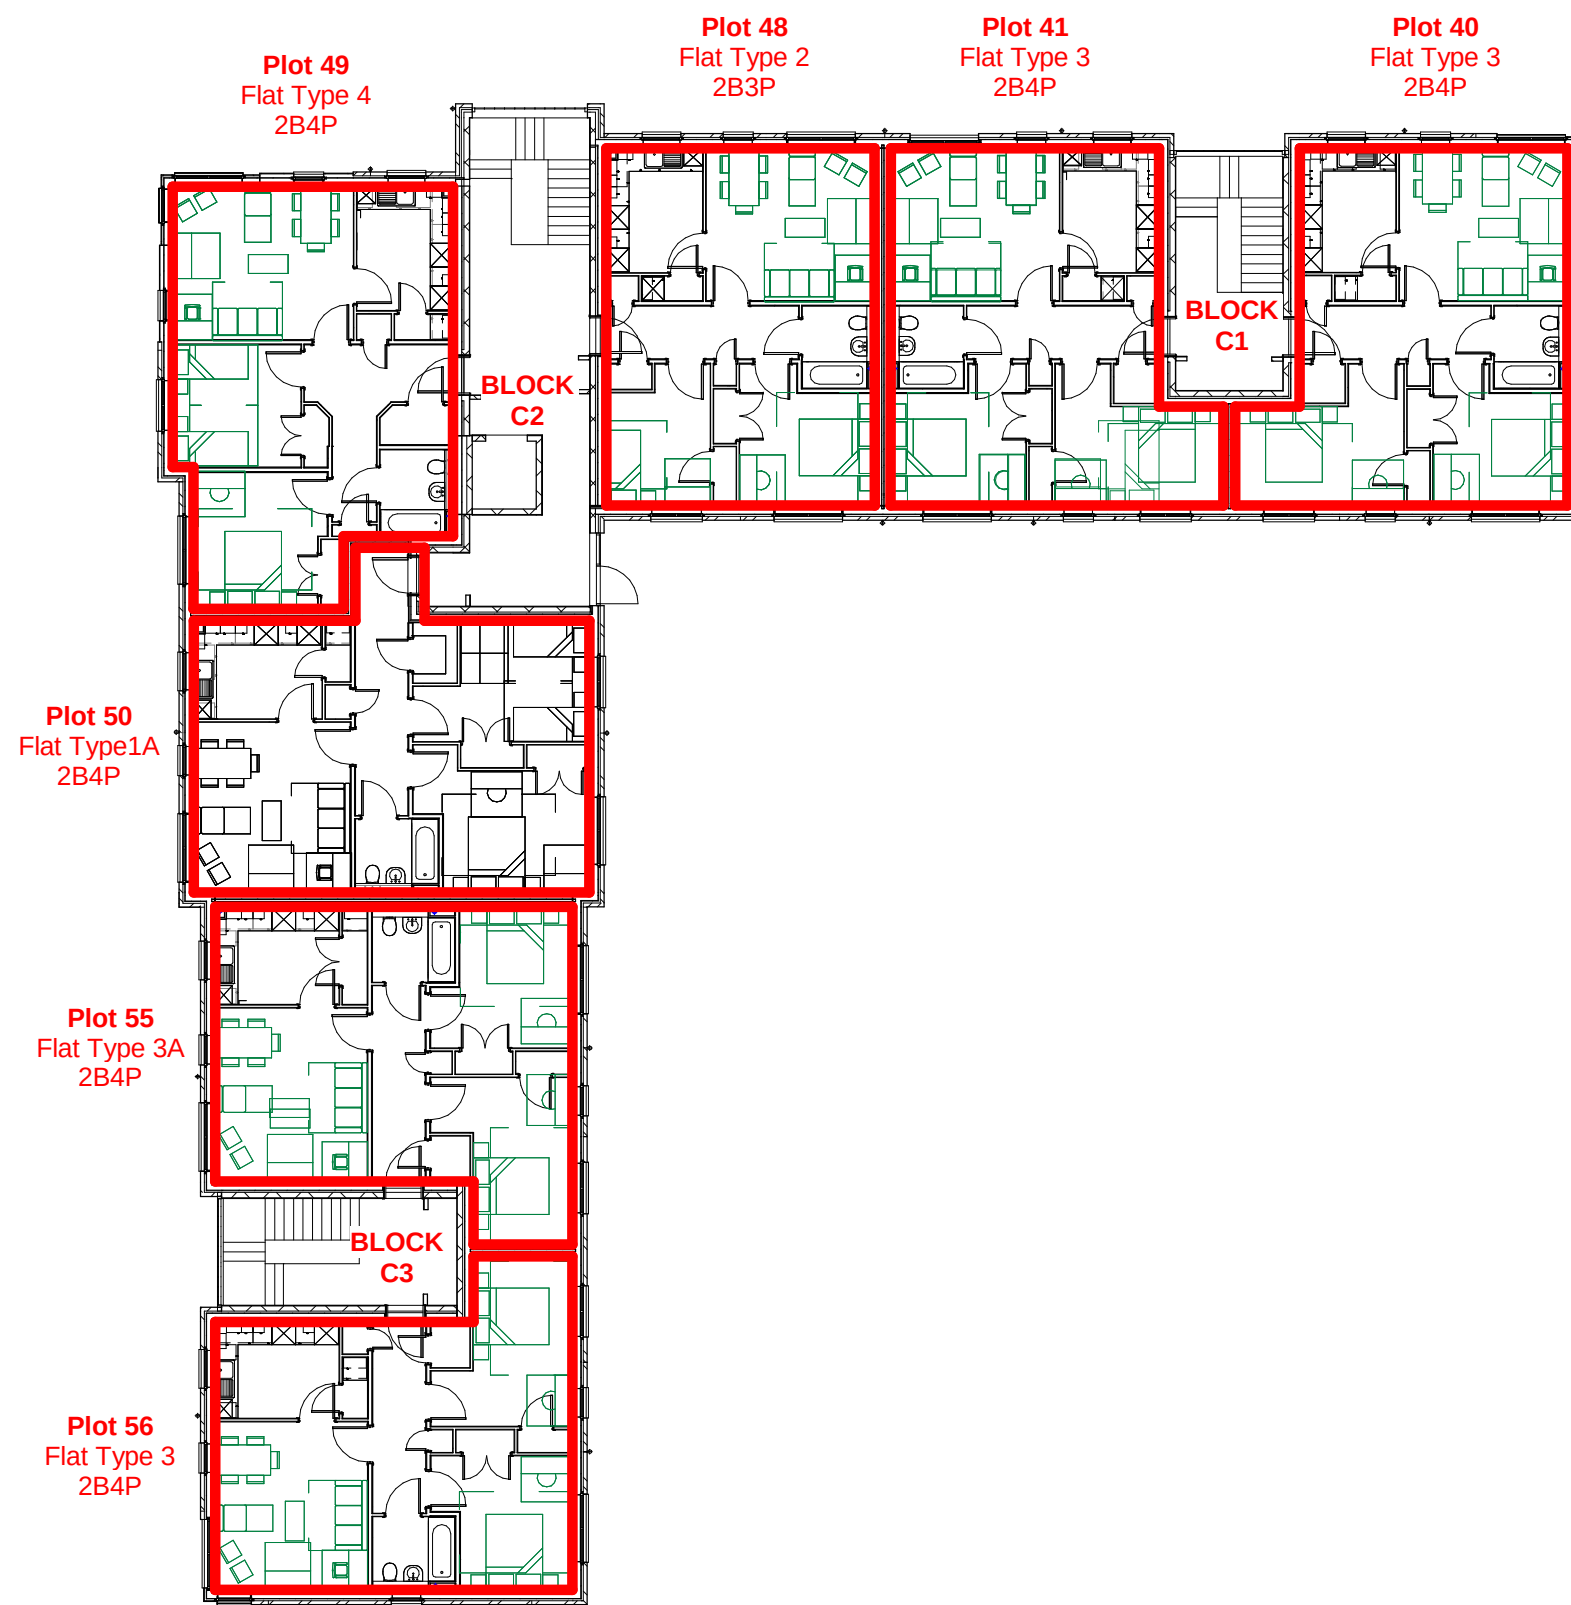

3 Second Floor Plan
1 : 200

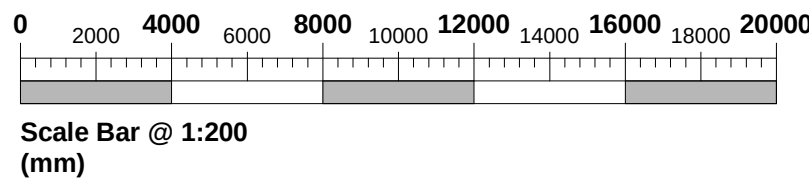

PROJECT
BERRYHILL ROAD at
SEAFAR ROAD, CUMBERNAULD for
SANCTUARY HOUSING ASSOCIATION

DATE CREATED
03/09/18


DESIGNER
GDC

SCALE @ A1
1 : 200


DRAWING NUMBER
4467(6)PL4000

REVISION
A


oliver + robb architects
Pitreavie Drive, Dunfermline
KY11 8UH
T: 01383 621621
W : www.oliverandrobb.co.uk
Members: Brian A Robb David M Tibbs

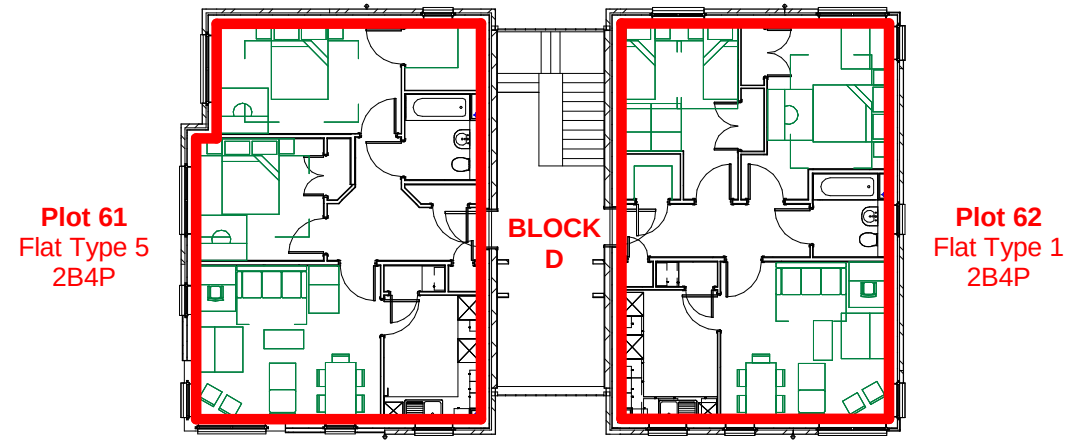



3 Second Floor Plan
1 : 200

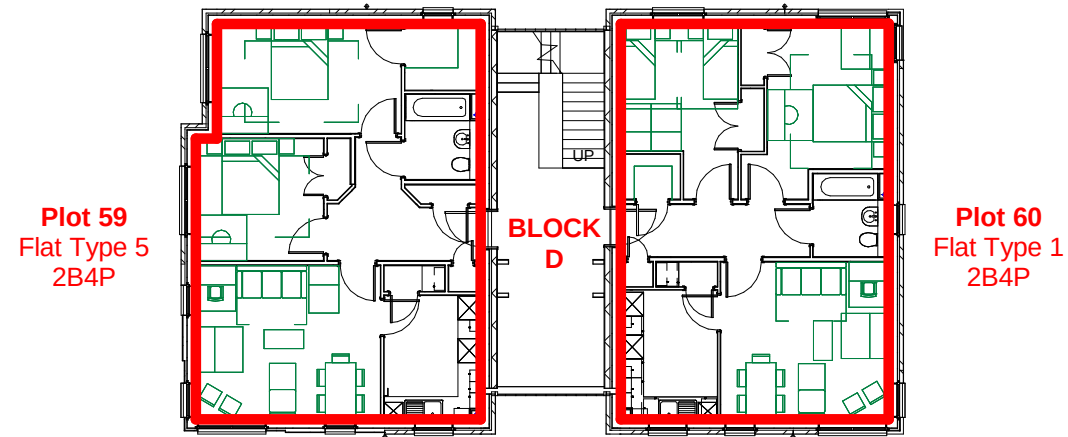

2 First Floor Plan
1 : 200

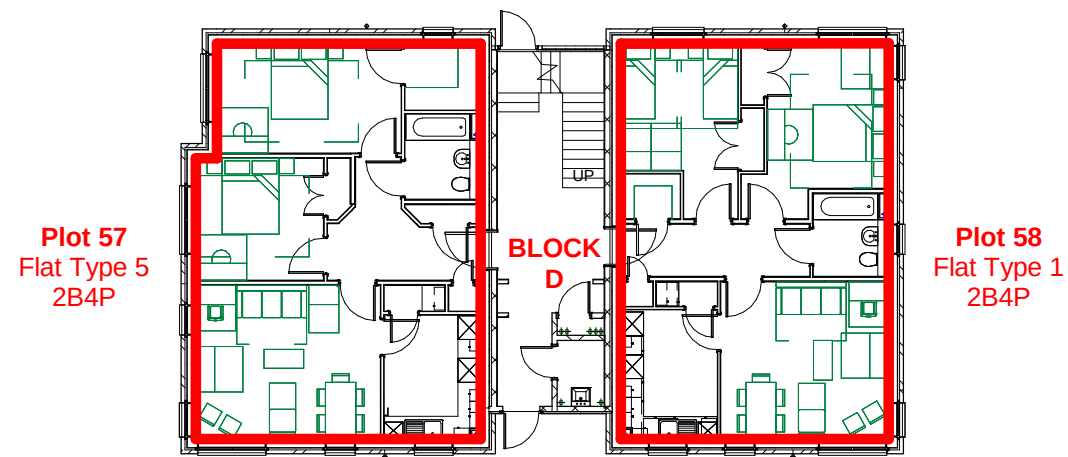

1 Ground Floor Plan
1 : 200

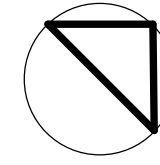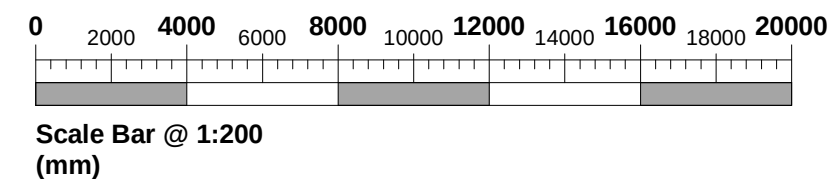

INVESTOR IN PEOPLE

HEALTH AND SAFETY RISK ASSESSMENT CONSEQUENCE TABLE		Consequences				
		1 Insignificant	2 Minor	3 Moderate	4 Major	5 Catastrophic
Likelihood	Almost Certain 5	5	10	15	20	25
	Likely 4	4	8	12	16	20
	Possible 3	3	6	9	12	15
	Unlikely 2	2	4	6	8	10
	Rare 1	1	2	3	4	5

Rev	Description	Auth	Date
REVISION			

STAMP

PROJECT STATUS


DRAWING TITLE
BLOCK D - Deed of Condition Layout

PROJECT
**BERRYHILL ROAD
SEAFAR ROAD,
CUMBERNAULD
SANCTUARY HOUSING
ASSOCIATION**

DATE CREATED	DESIGNER	SCALE @A3
03/09/18	GDC	1 : 200

DRAWING NUMBER	REVISION
4467(6)PL5000	

oliver + robb architects
Pitreavie Drive, Dunfermline
KY11 8UH
T: 01383 621621
W : www.oliverandrobb.co.uk
Members: Brian A Robb David M Tibbs

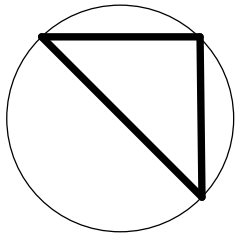

INVESTOR IN PEOPLE

HEALTH AND SAFETY RISK ASSESSMENT CONSEQUENCE TABLE		Consequences				
		Insignificant 1	Minor 2	Moderate 3	Major 4	Catastrophic 5
Likelihood	Almost Certain 5	5	10	15	20	25
	Likely 4	4	8	12	16	20
	Possible 3	3	6	9	12	15
	Unlikely 2	2	4	6	8	10
	Rare 1	1	2	3	4	5

A Update following Review/Feedback		GDC	07/11/18
Rev	Description	Auth	Date

REVISION

STAMP

PROJECT STATUS


DRAWING TITLE
BLOCK E - Deed of Condition Layout

PROJECT
BERRYHILL ROAD at
SEAFAR ROAD, CUMBERNAULD for
SANCTUARY HOUSING ASSOCIATION


DATE CREATED 09/03/18	DESIGNER GDC	SCALE @ A1 1 : 200
--------------------------	-----------------	-----------------------

DRAWING NUMBER 4467(6)PL6000	REVISION A
---------------------------------	---------------


oliver + robb architects
Pitreavie Drive, Dunfermline
KY11 8UH
T: 01383 621621
W : www.oliverandrobb.co.uk
Members: Brian A Robb David M Tibbs

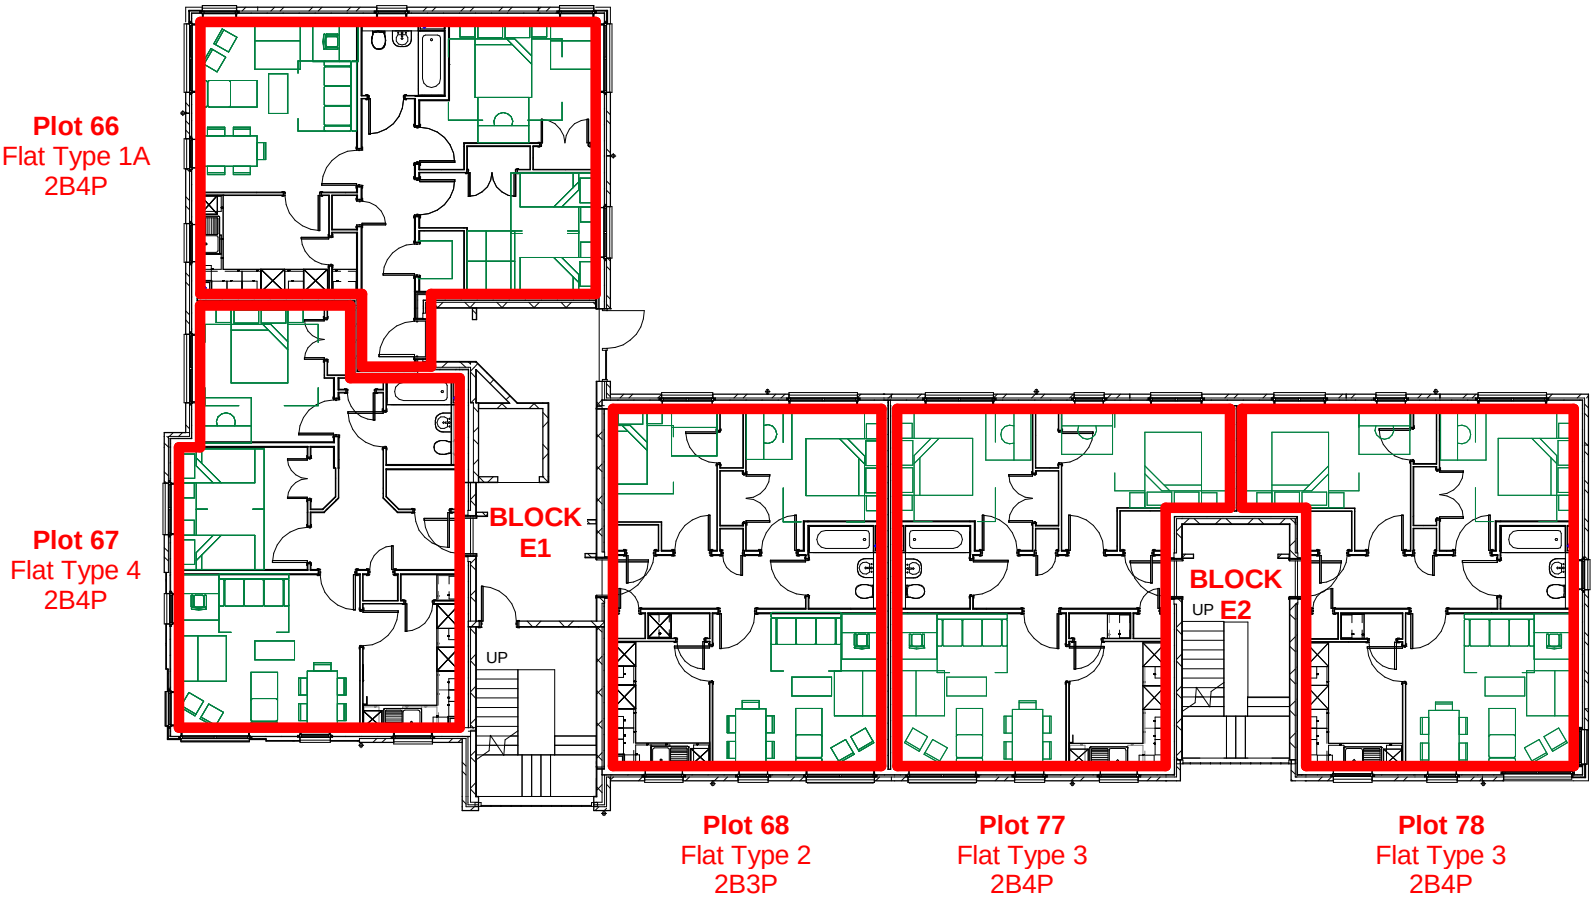


2 First Floor Plan
1 : 200

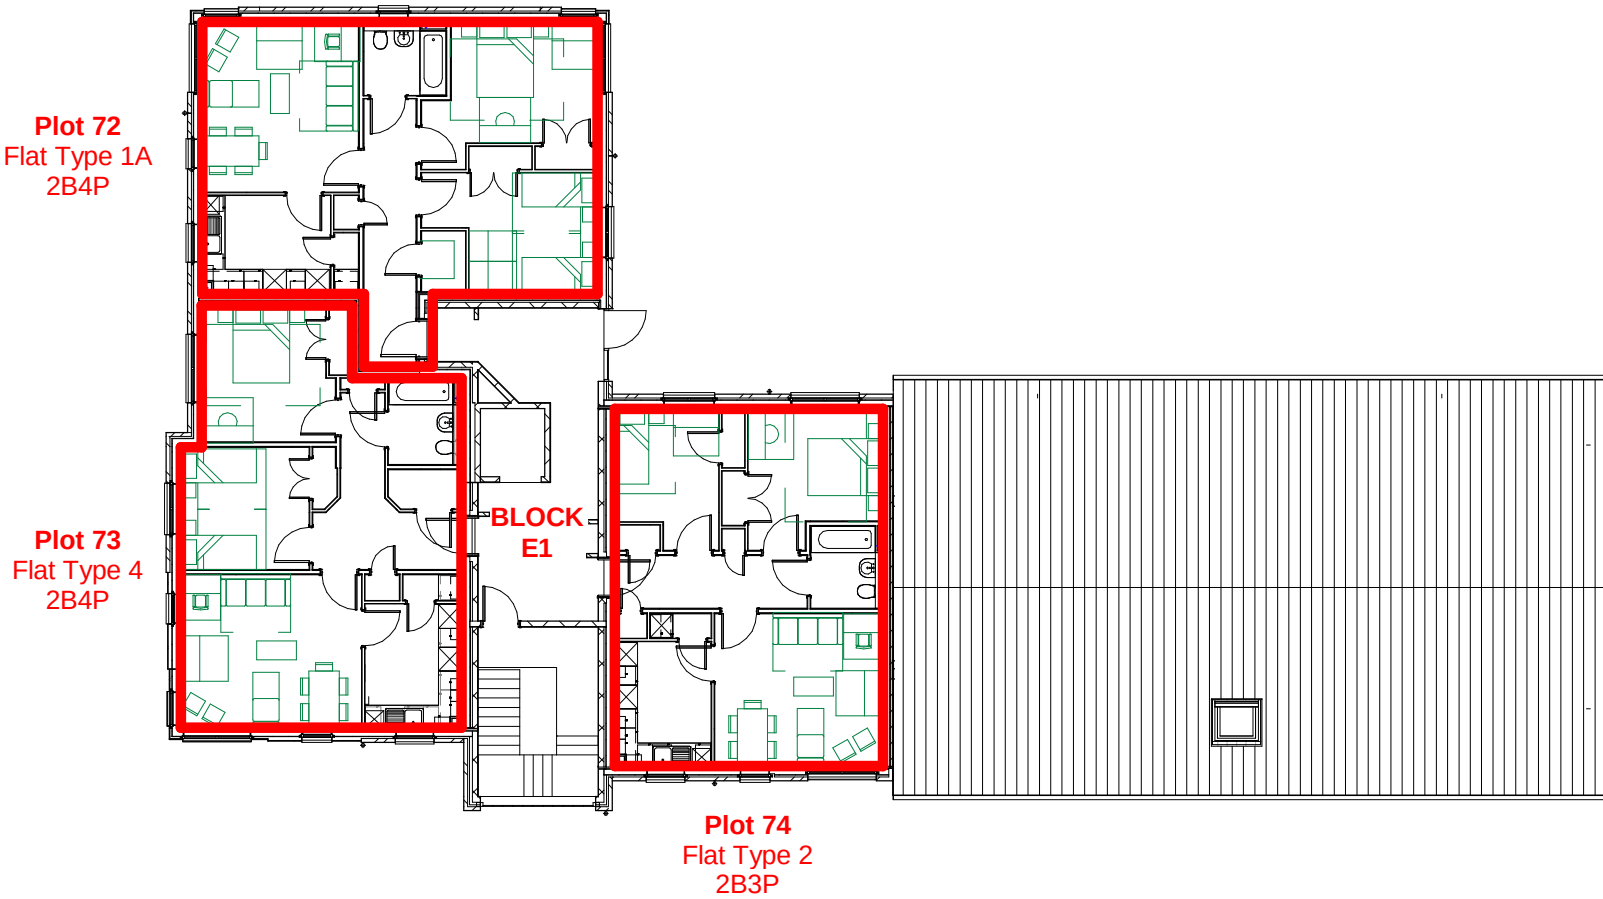

4 Third Floor Plan
1 : 200

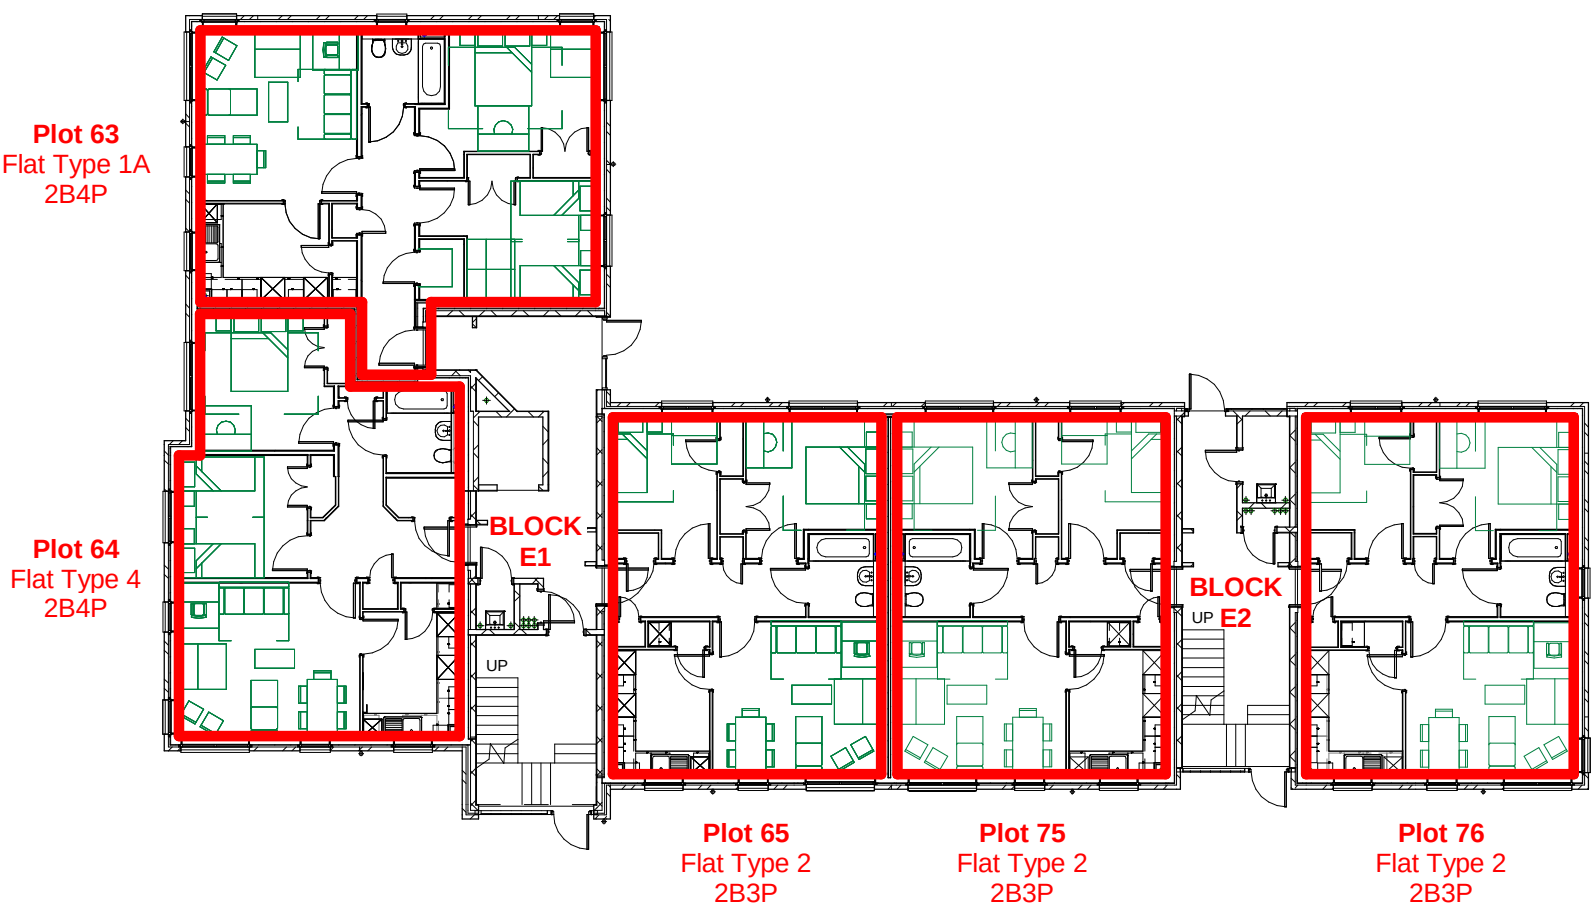

1 Ground Floor Plan
1 : 200

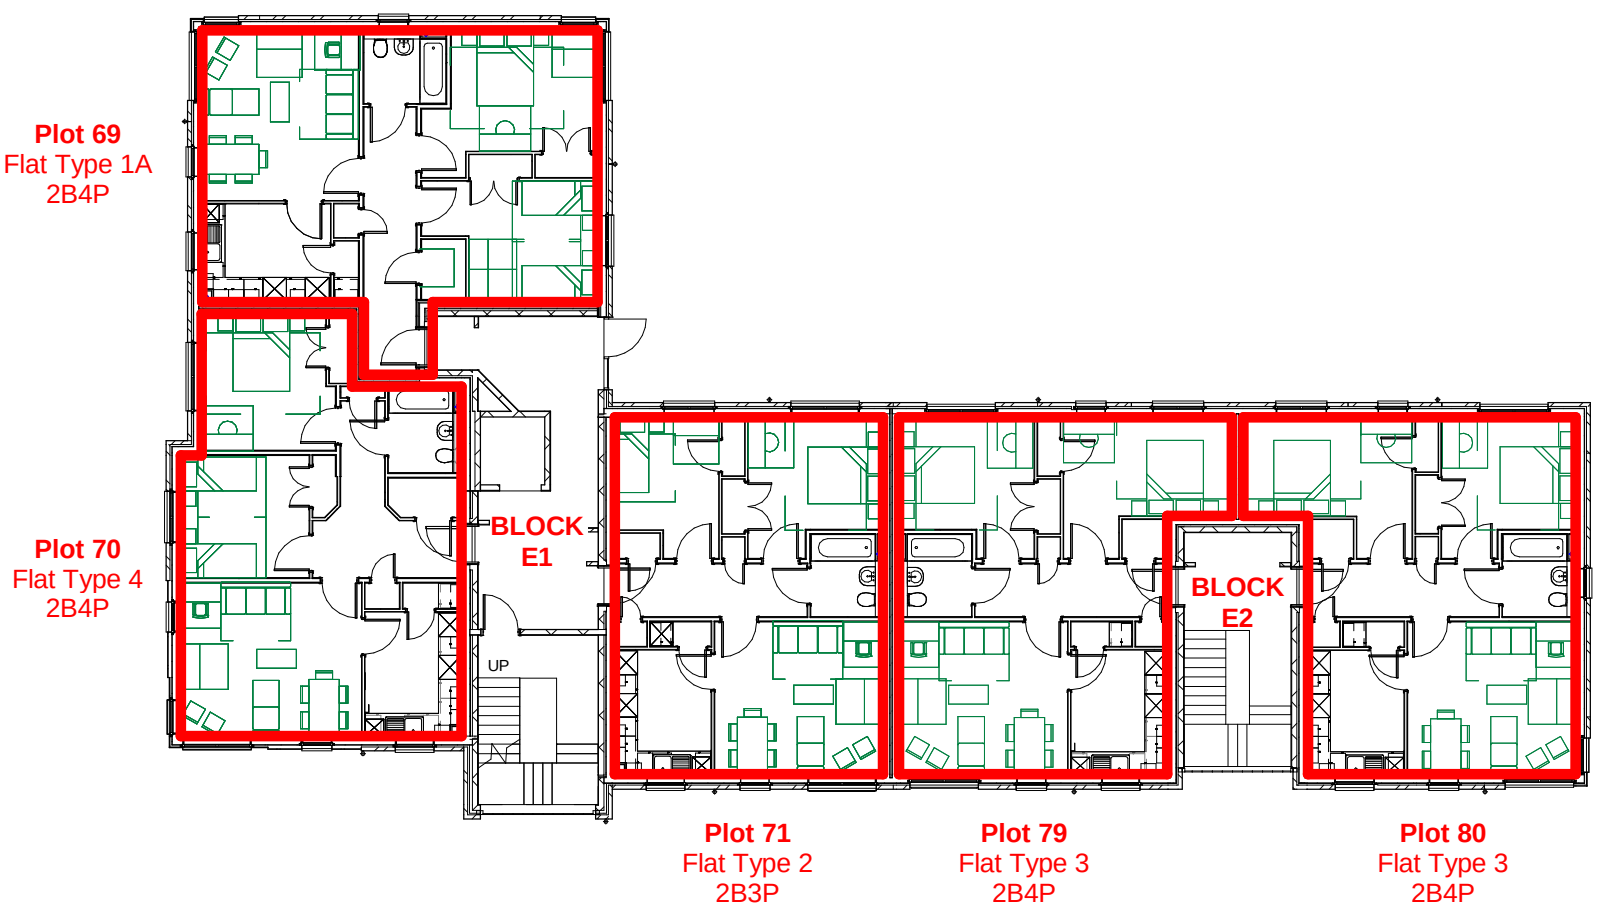

3 Second Floor Plan
1 : 200

