

scale 1:1000

The Development registered under title KNC4897 and plots 1 to 7 within
have been DPA approved by:


Craig McFadden - 6 June 2019

Craig McFadden (DPA Officer)


Issue	Revision	Date
A	First issue	28/01/19
B	As per A/C comments	22/03/19
C	Final issue	25/03/19

wcp architects

- **Residential Development**
- 12 David Street, Stonehaven AB39 2AC
- **Deed of Conditions Plan**
- dwg no: 2377/5000
- scale : as noted
- date : Jan 2019

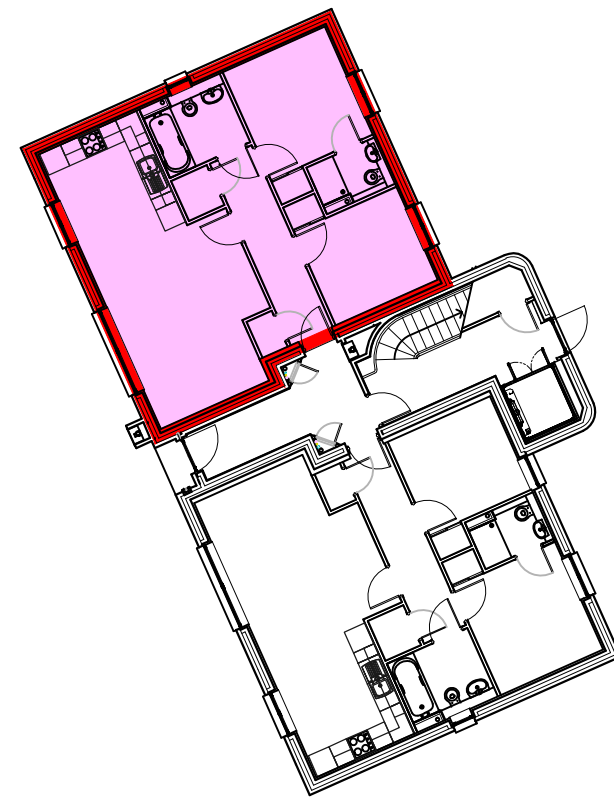


Ground Floor Plan

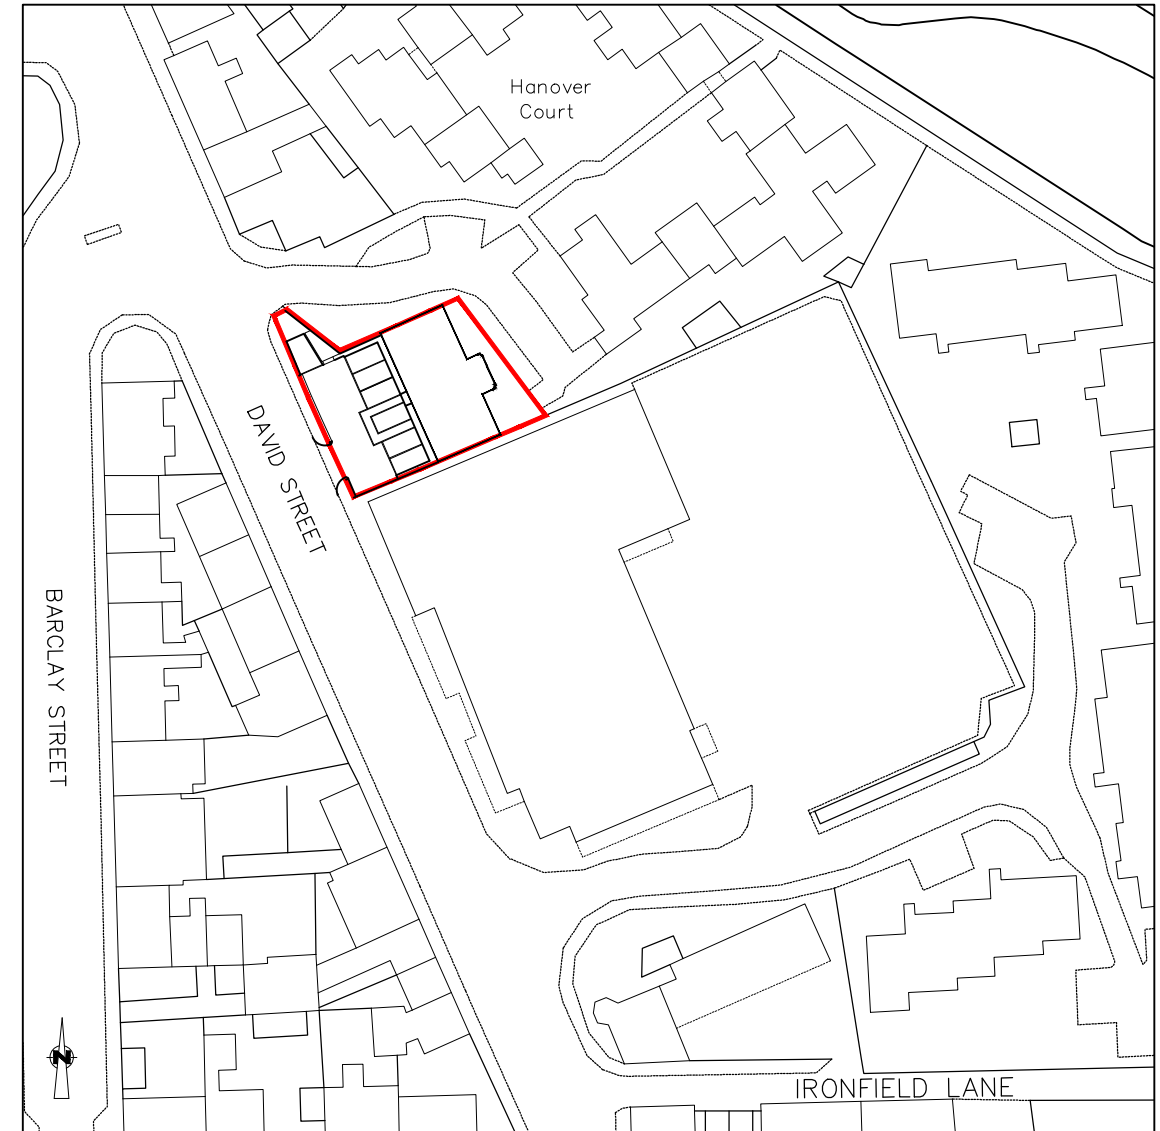


Location Plan

scale 1:1000

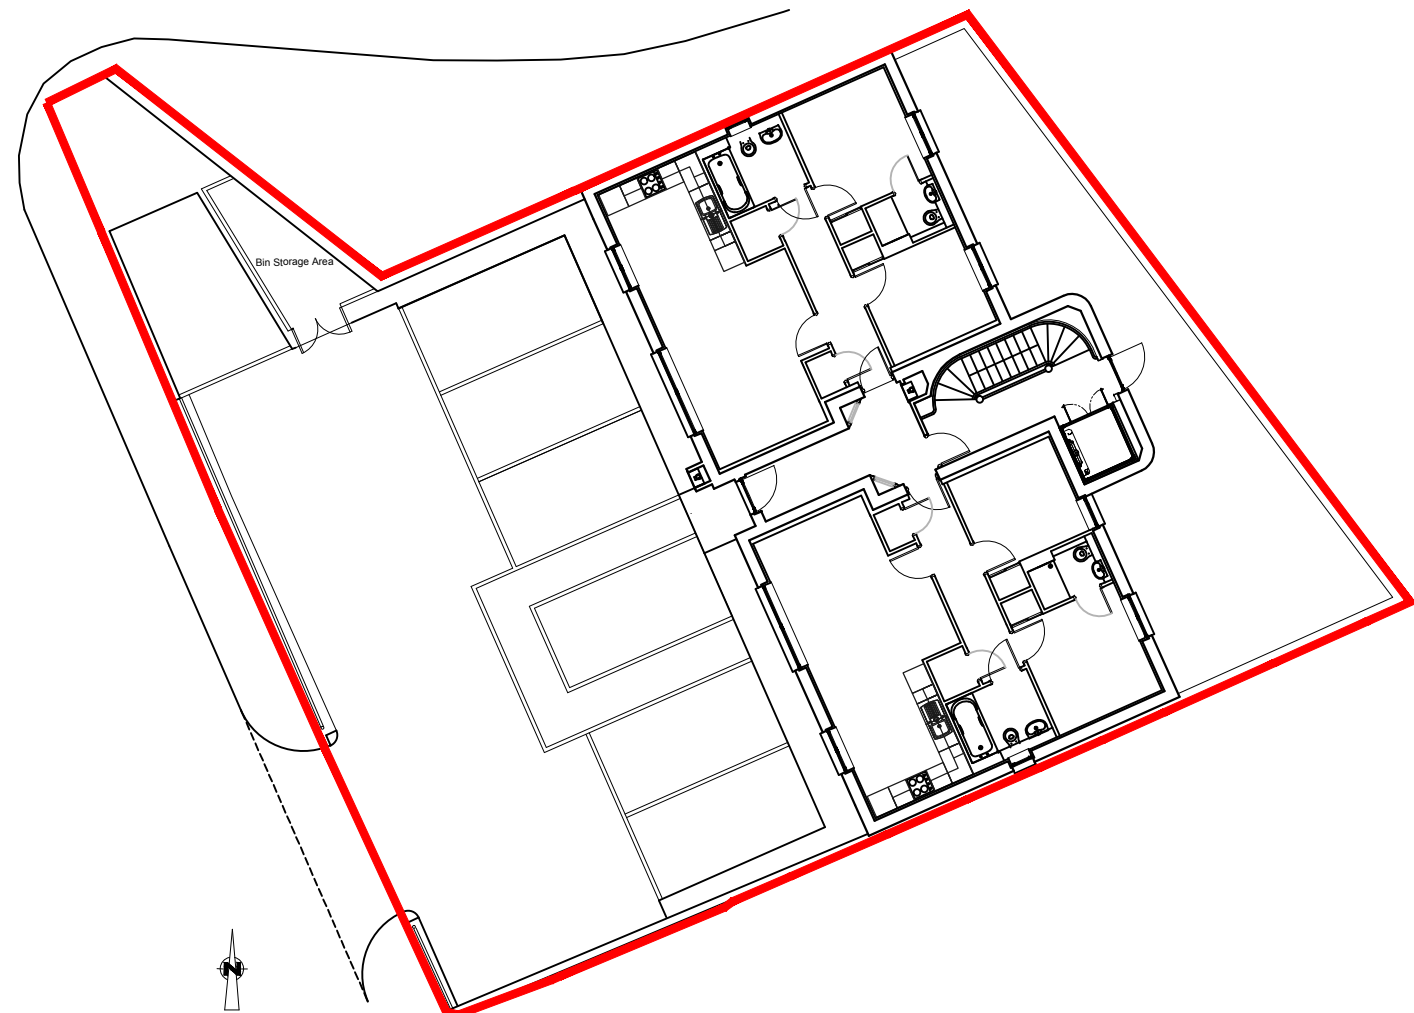

Site Plan

 


Scale in meters


Issue	Revision	Date
A	First issue	28/01/19
B	Parking removed	26/03/19

wcp architects

- **Residential Development**
- 12 David Street, Stonehaven AB39 2AC
- **Plot 1 Title Plan**
- dwg no: 2377/5001
- scale : as noted
- date : Jan 2019

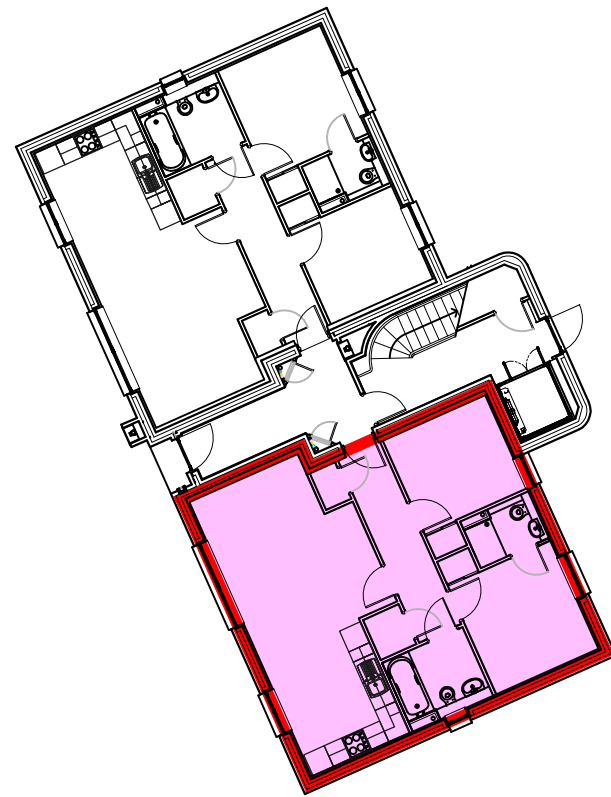


Ground Floor Plan

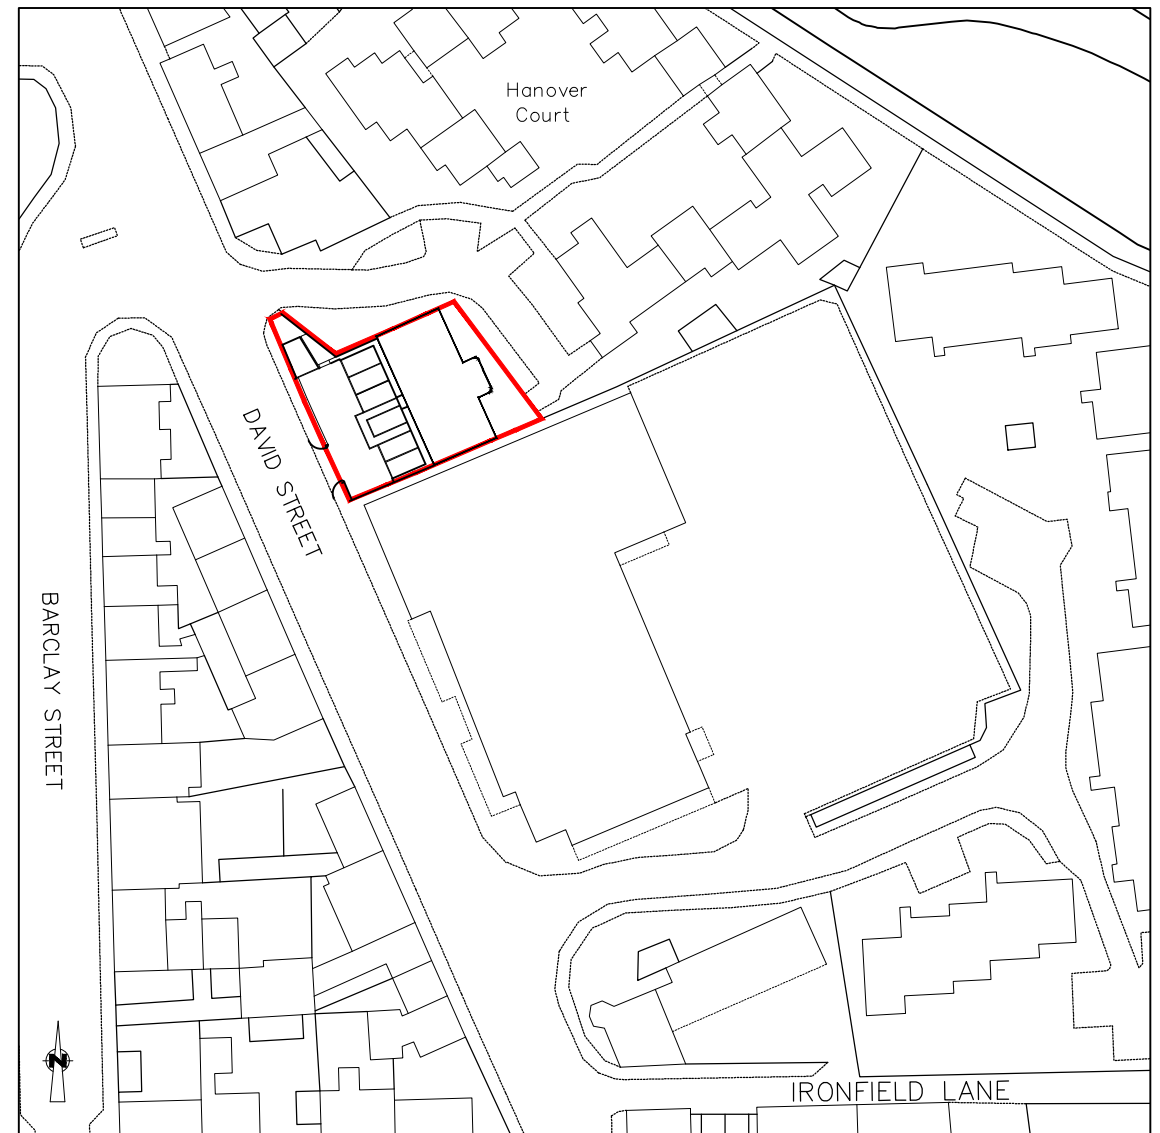


Location Plan

scale 1:1000

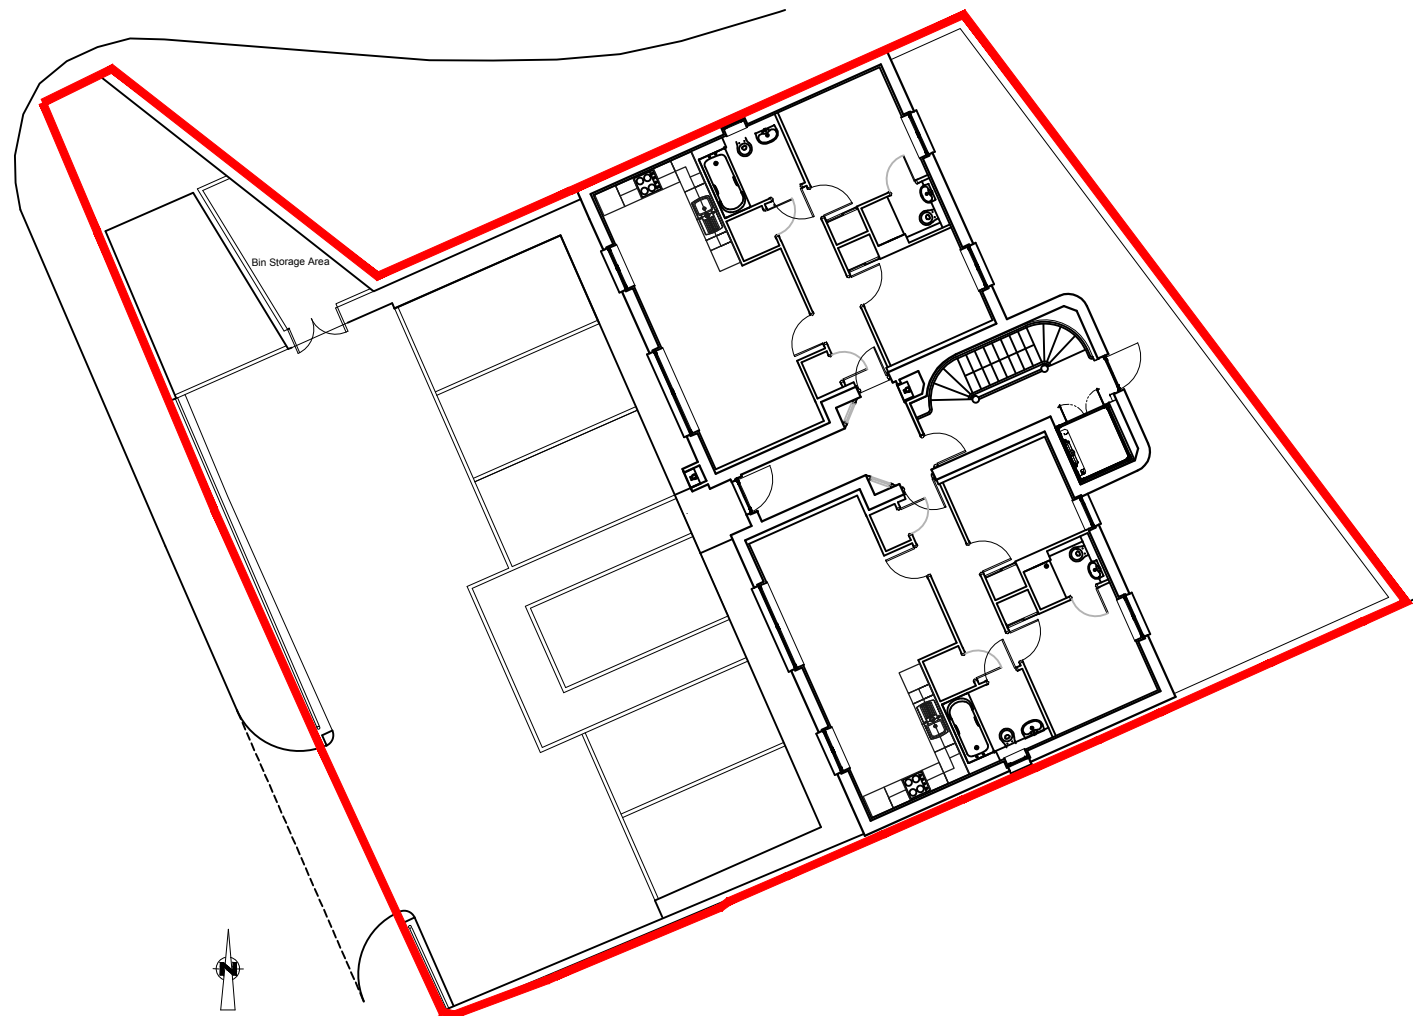

Site Plan

 


Scale in meters

Issue	Revision	Date
A	First issue	26/03/19


wcparchitects

- **Residential Development**
- 12 David Street, Stonehaven AB39 2AC
- **Plot 2 Title Plan**
- dwg no: 2377/5002
- scale : as noted
- date : Jan 2019

copyright of this drawing subsists with The William Cowie Partnership Ltd

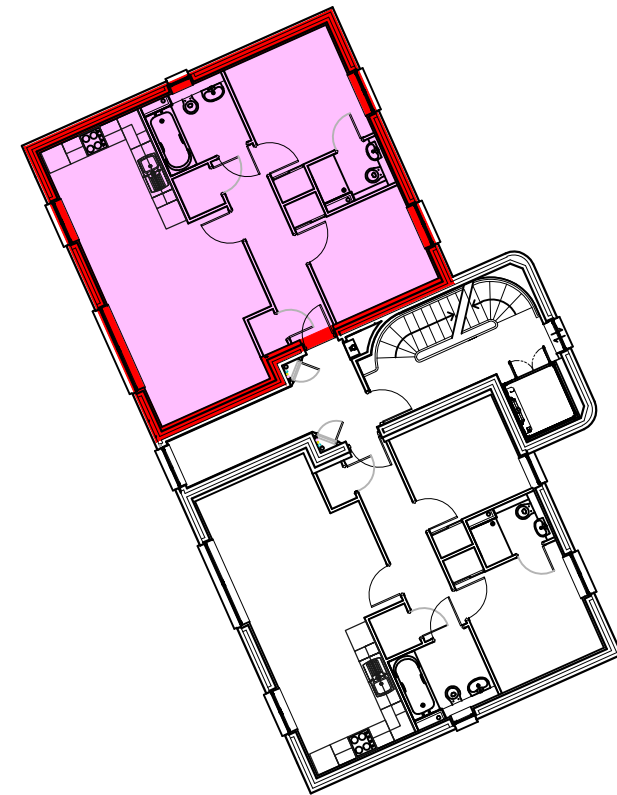


First Floor Plan

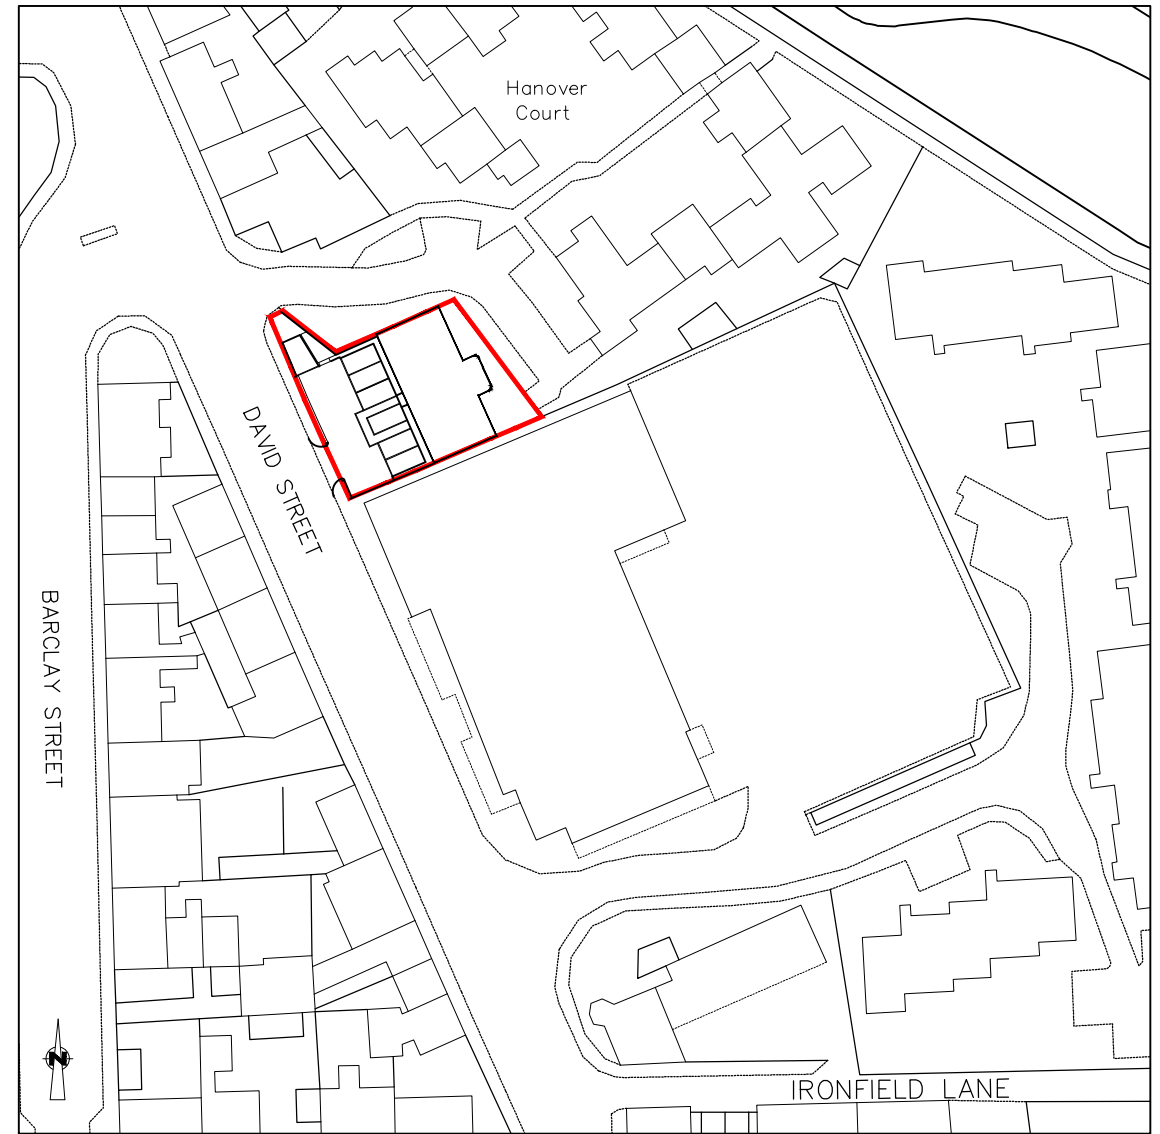


Location Plan

scale 1:1000

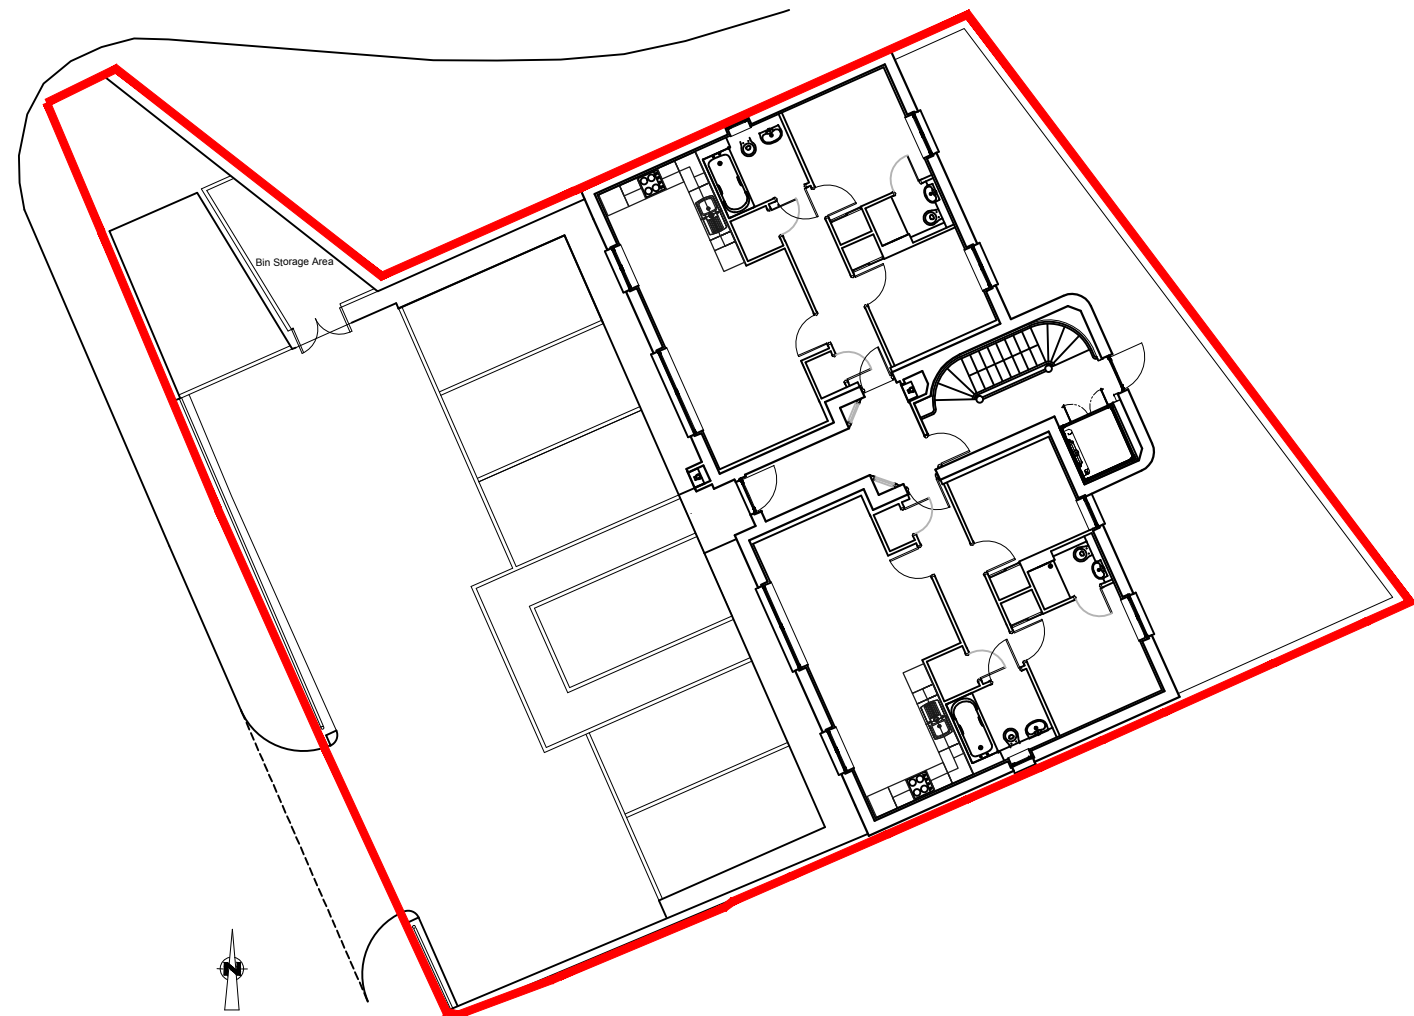

Site Plan

 


Scale in meters


Issue	Revision	Date
A	First issue	26/03/19

wcparchitects

- **Residential Development**
- 12 David Street, Stonehaven AB39 2AC
- **Plot 3 Title Plan**
- dwg no: 2377/5003
- scale : as noted
- date : Jan 2019

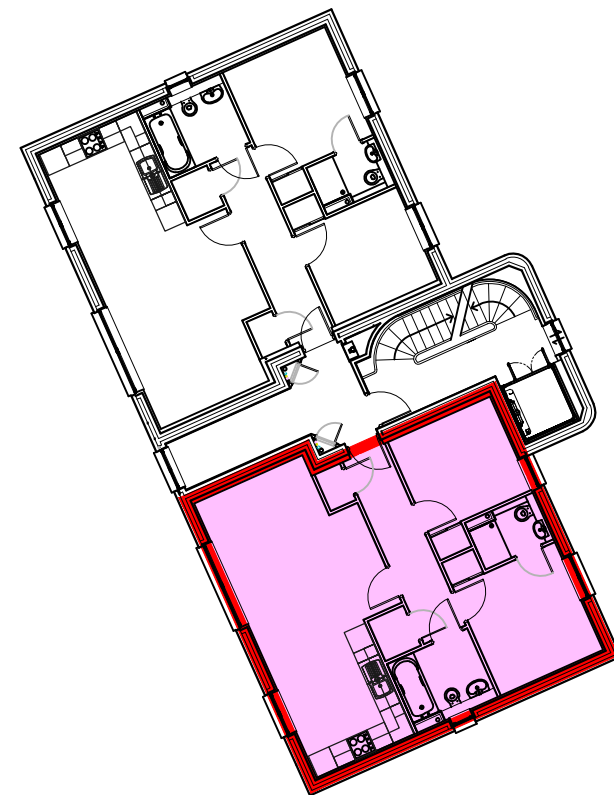


First Floor Plan

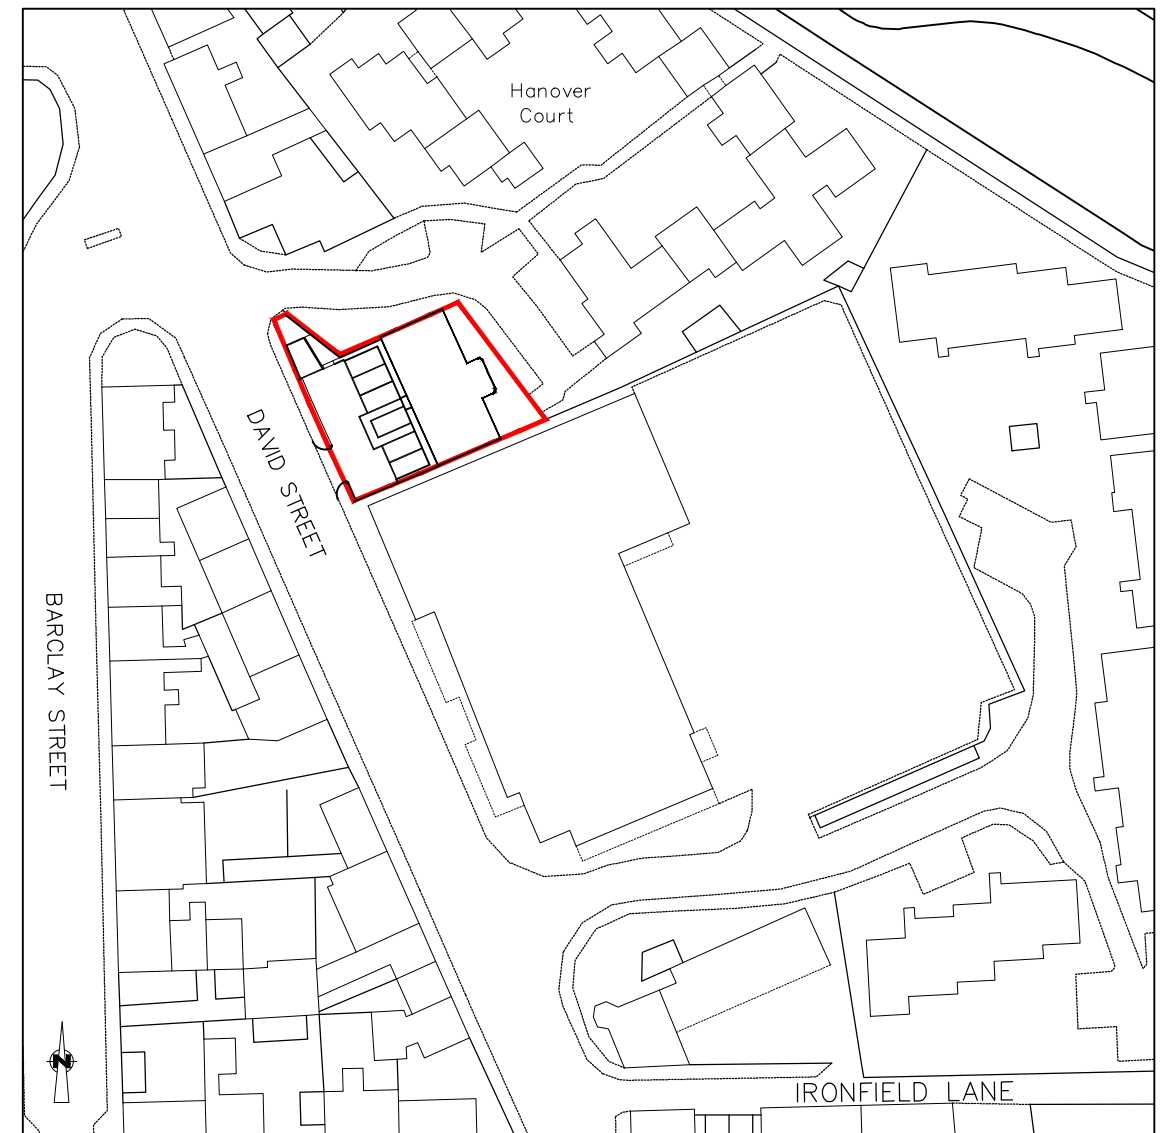


Location Plan

scale 1:1000

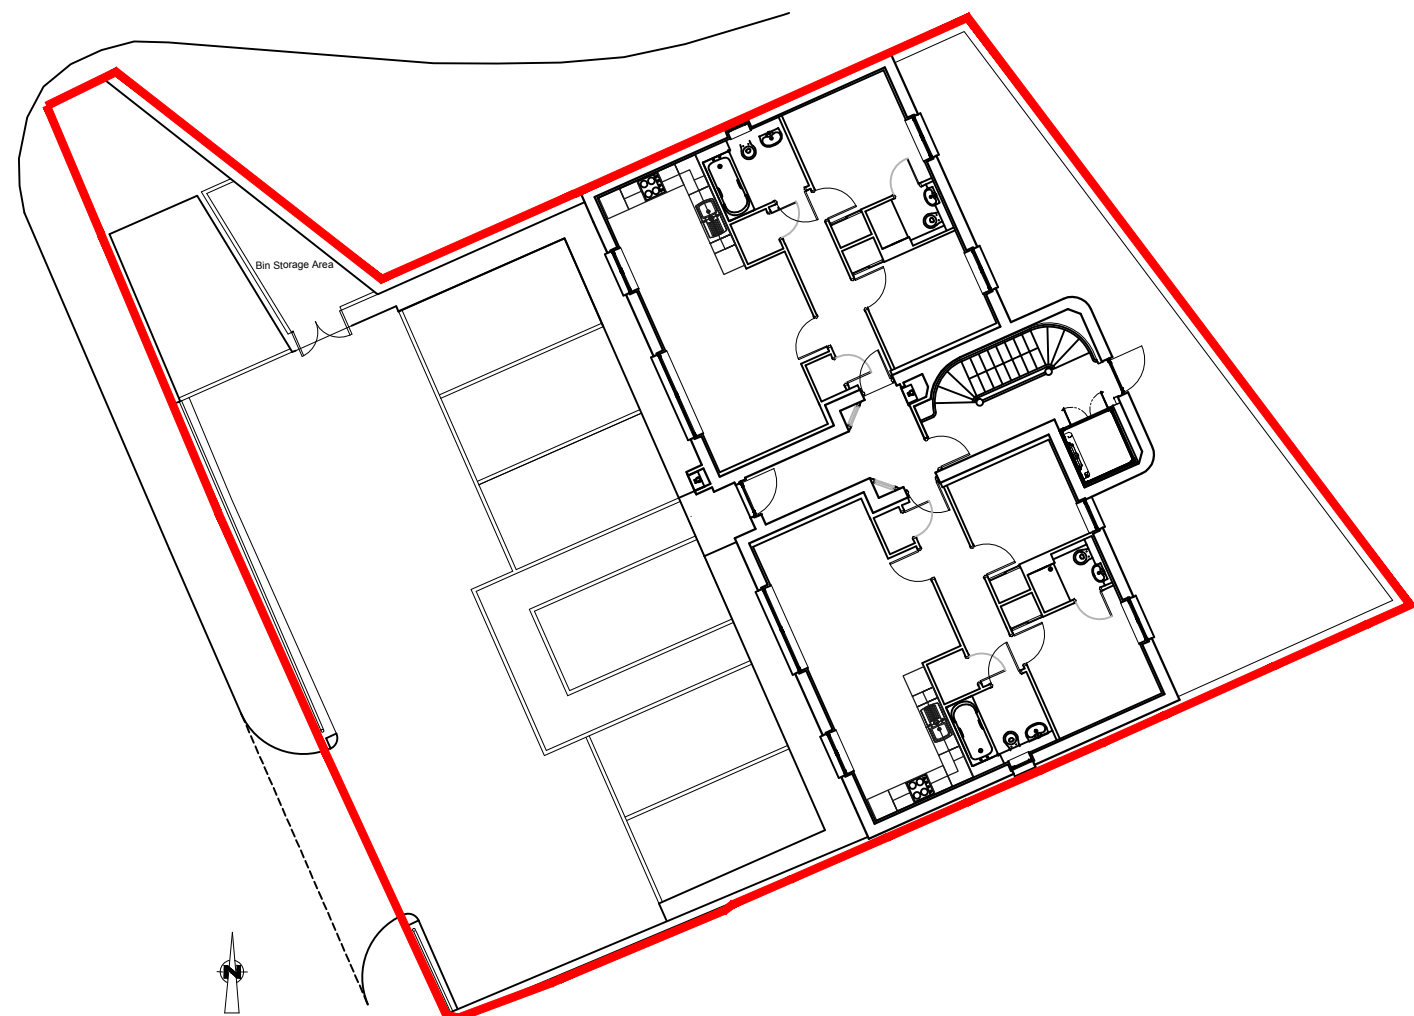

Site Plan

 

Scale in meters

Issue	Revision	Date
A	First issue	26/03/19

wcparchitects


Residential Development
12 David Street, Stonehaven AB39 2AC

Plot 4 Title Plan


dwg no: 2377/5004

scale : as noted

date : Jan 2019

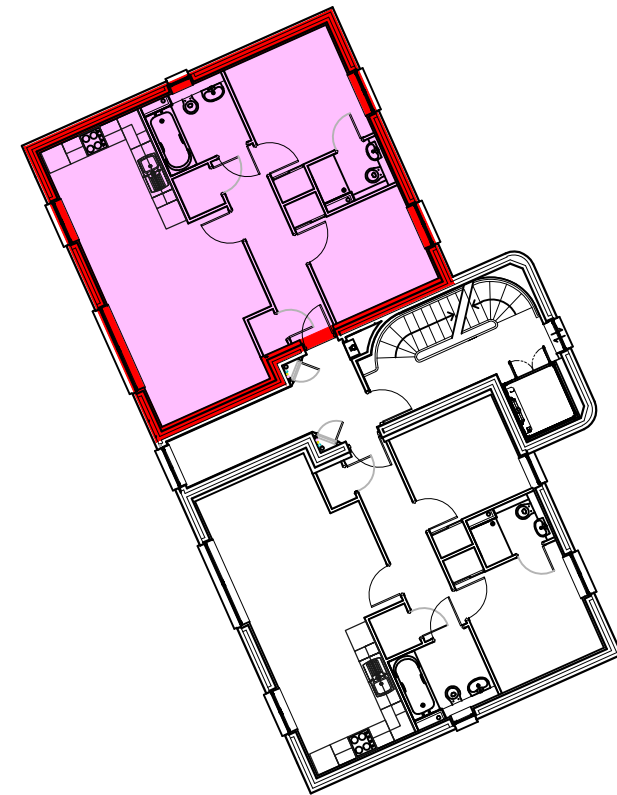

Second Floor Plan

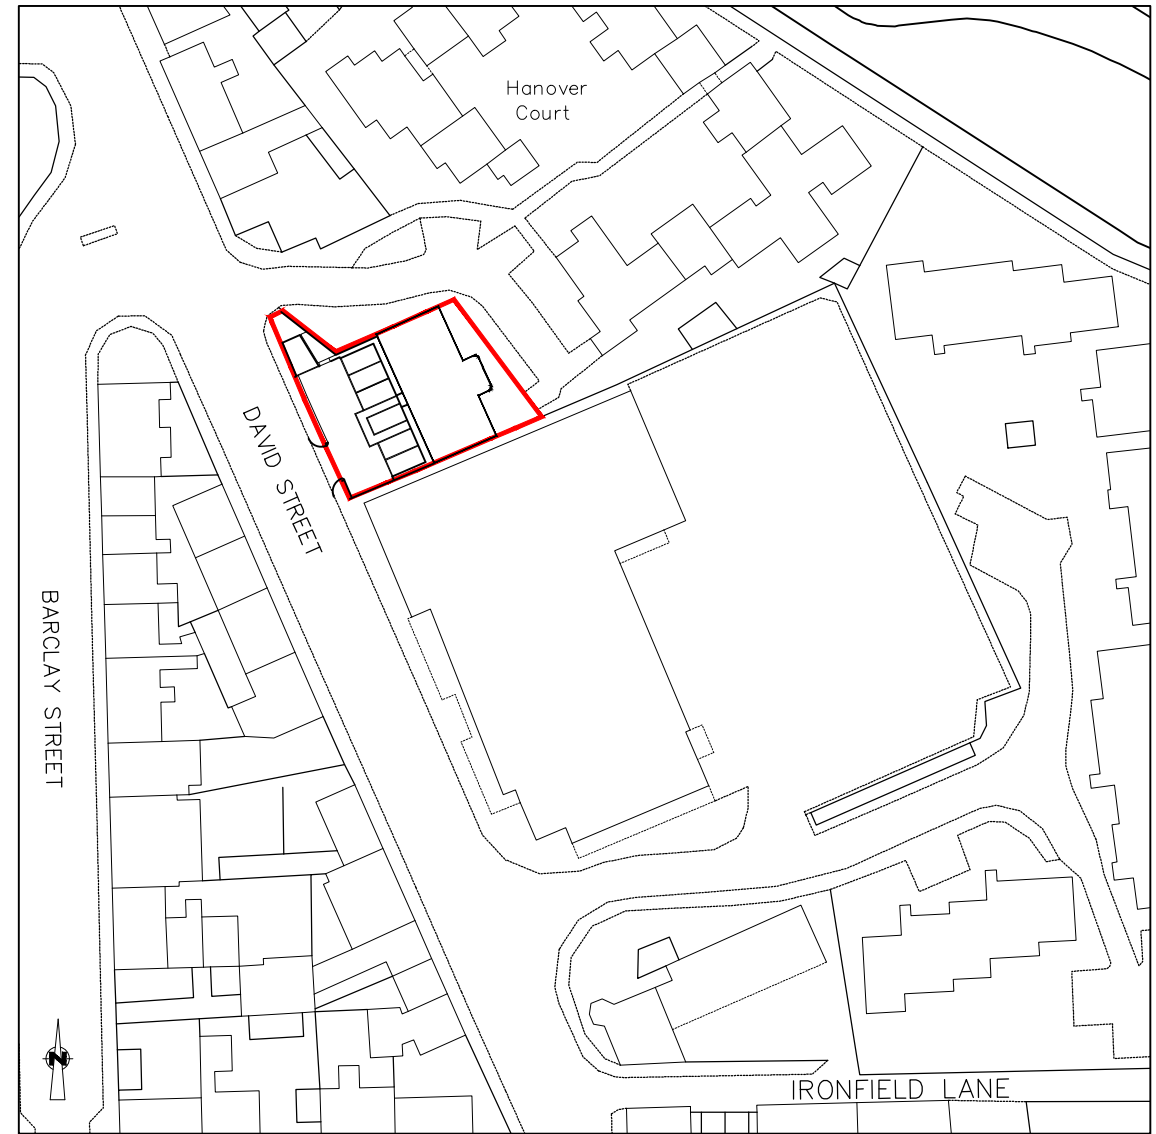


Location Plan

scale 1:1000



Site Plan

 

Scale in meters

Issue	Revision	Date
A	First issue	26/03/19

wcparchitects


Residential Development
12 David Street, Stonehaven AB39 2AC

Plot 5 Title Plan


dwg no: 2377/5005

scale : as noted

date : Jan 2019

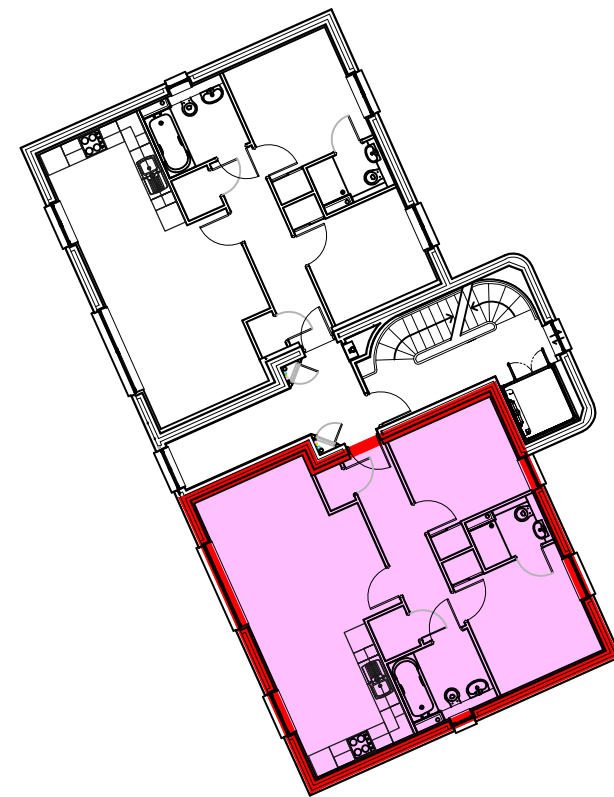


Second Floor Plan

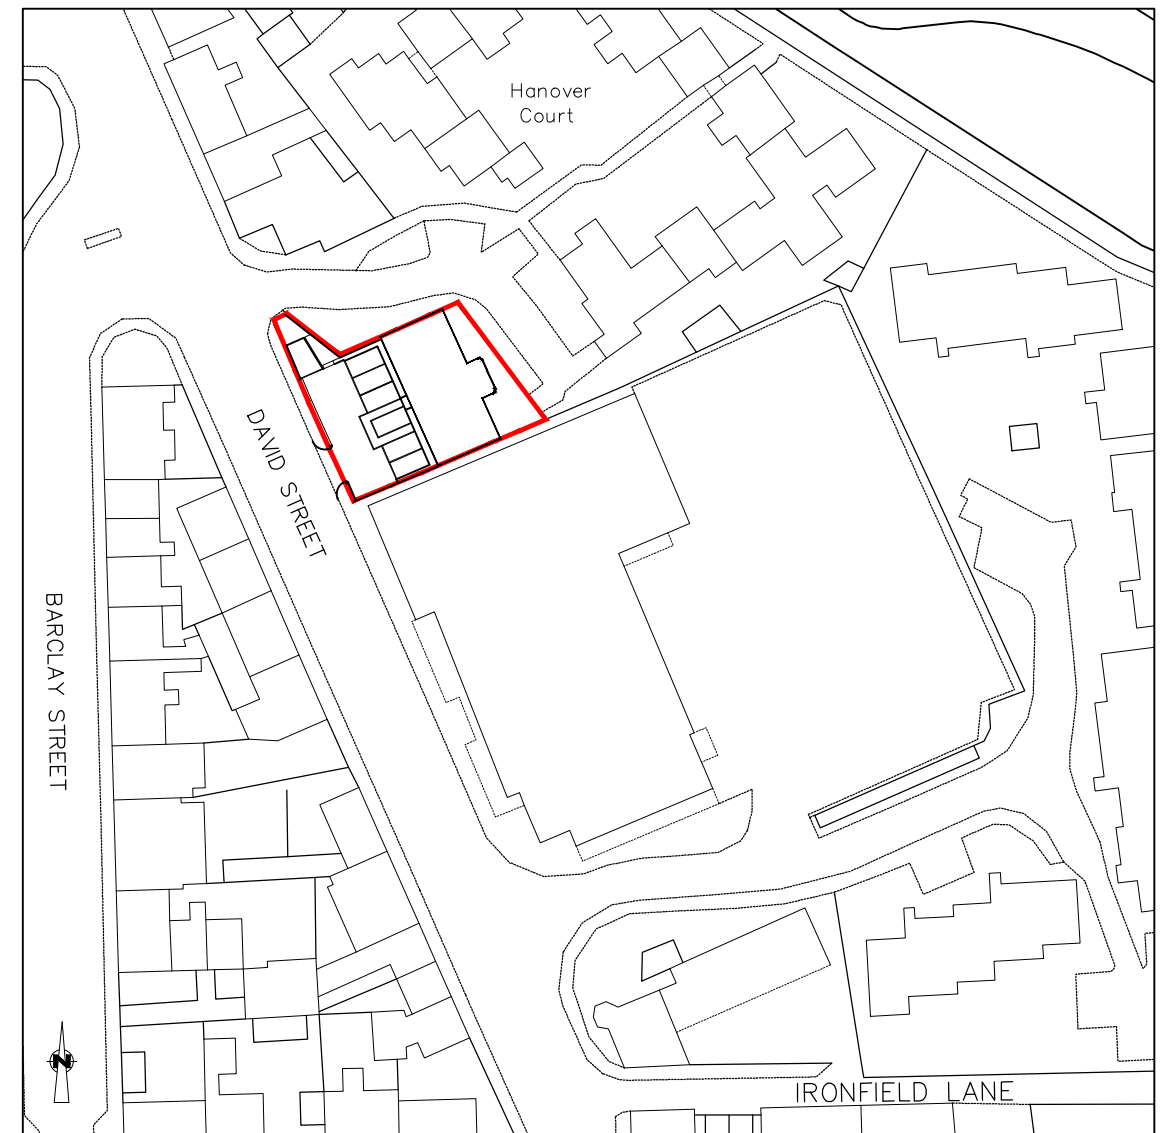


Location Plan

scale 1:1000

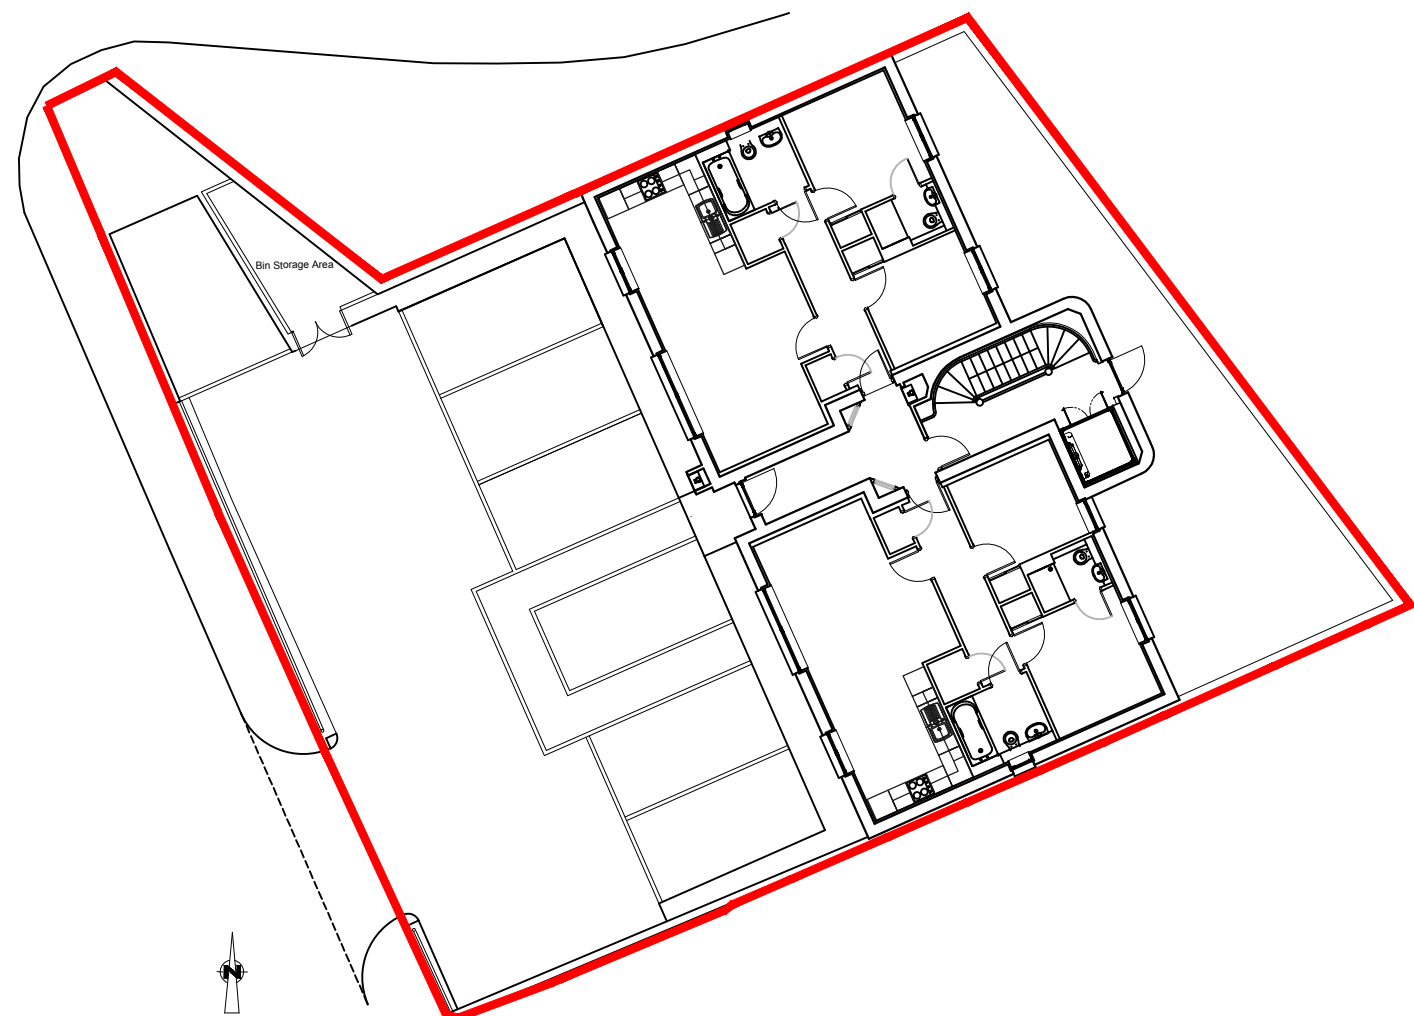

Site Plan

 


Scale in meters


Issue	Revision	Date
A	First issue	26/03/19

wcparchitects

- **Residential Development**
- 12 David Street, Stonehaven AB39 2AC
- **Plot 6 Title Plan**
- dwg no: 2377/5006
- scale : as noted
- date : Jan 2019

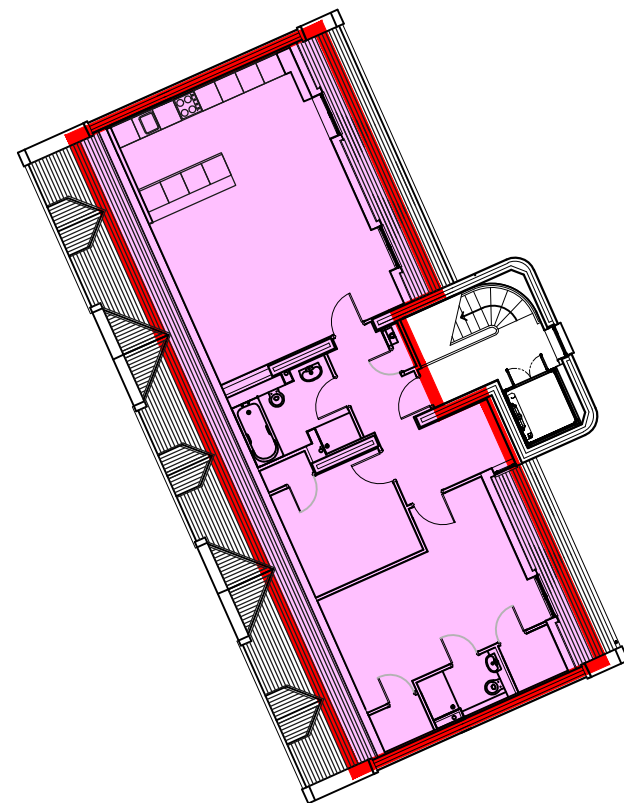


Top Floor Plan

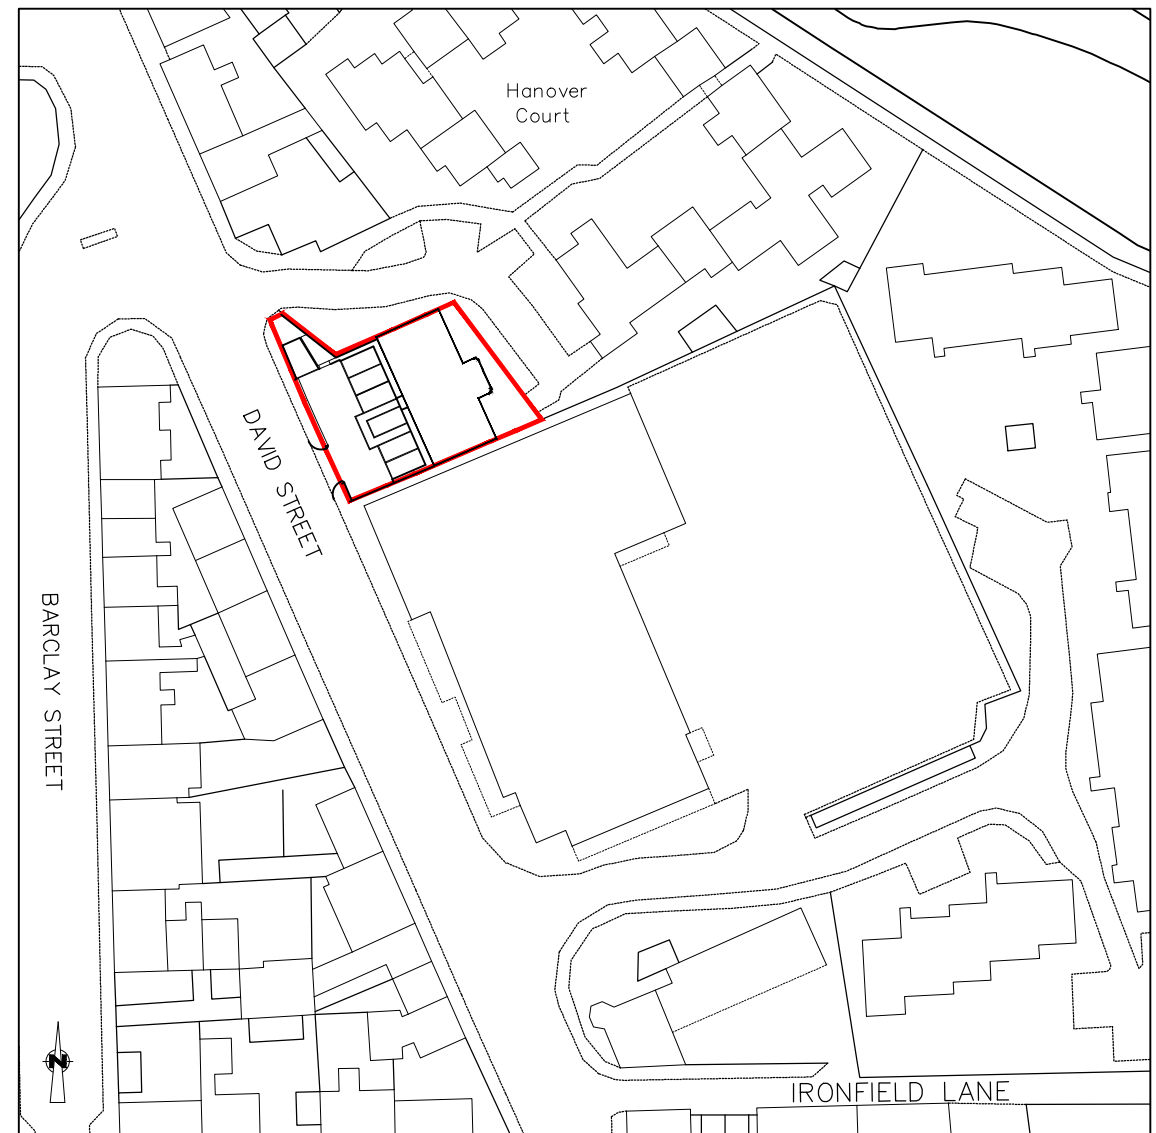


Location Plan

scale 1:1000

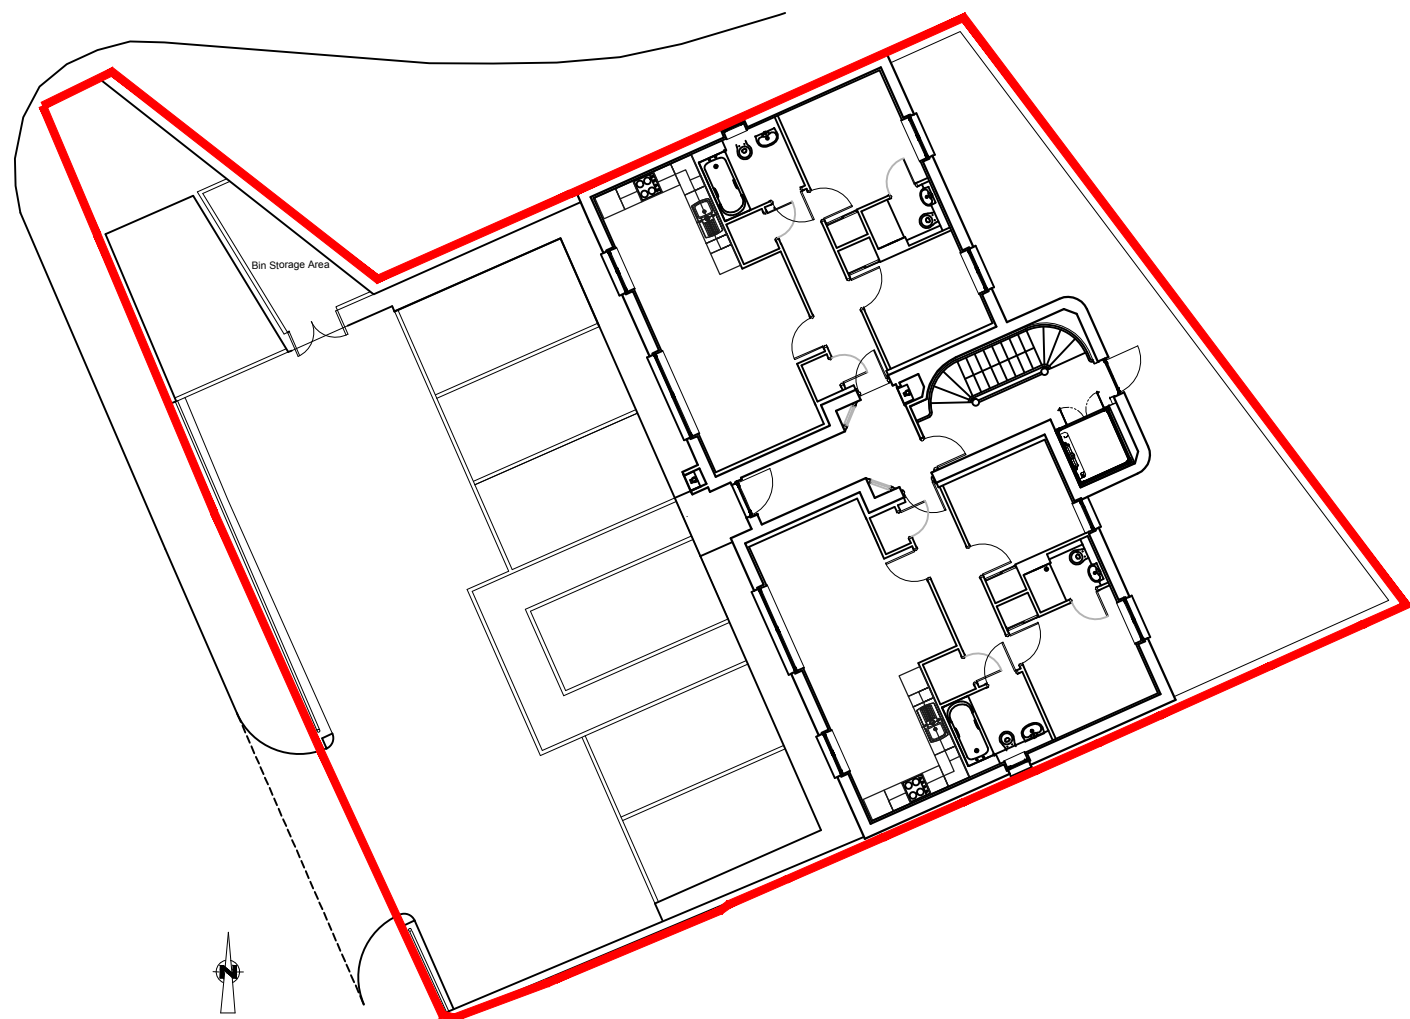

Site Plan

 

Scale in meters

Issue	Revision	Date
A	First issue	26/03/19

wcparchitects

- **Residential Development**
- 12 David Street, Stonehaven AB39 2AC
- **Plot 7 Title Plan**
- dwg no: 2377/5007
- scale : as noted
- date : Jan 2019