
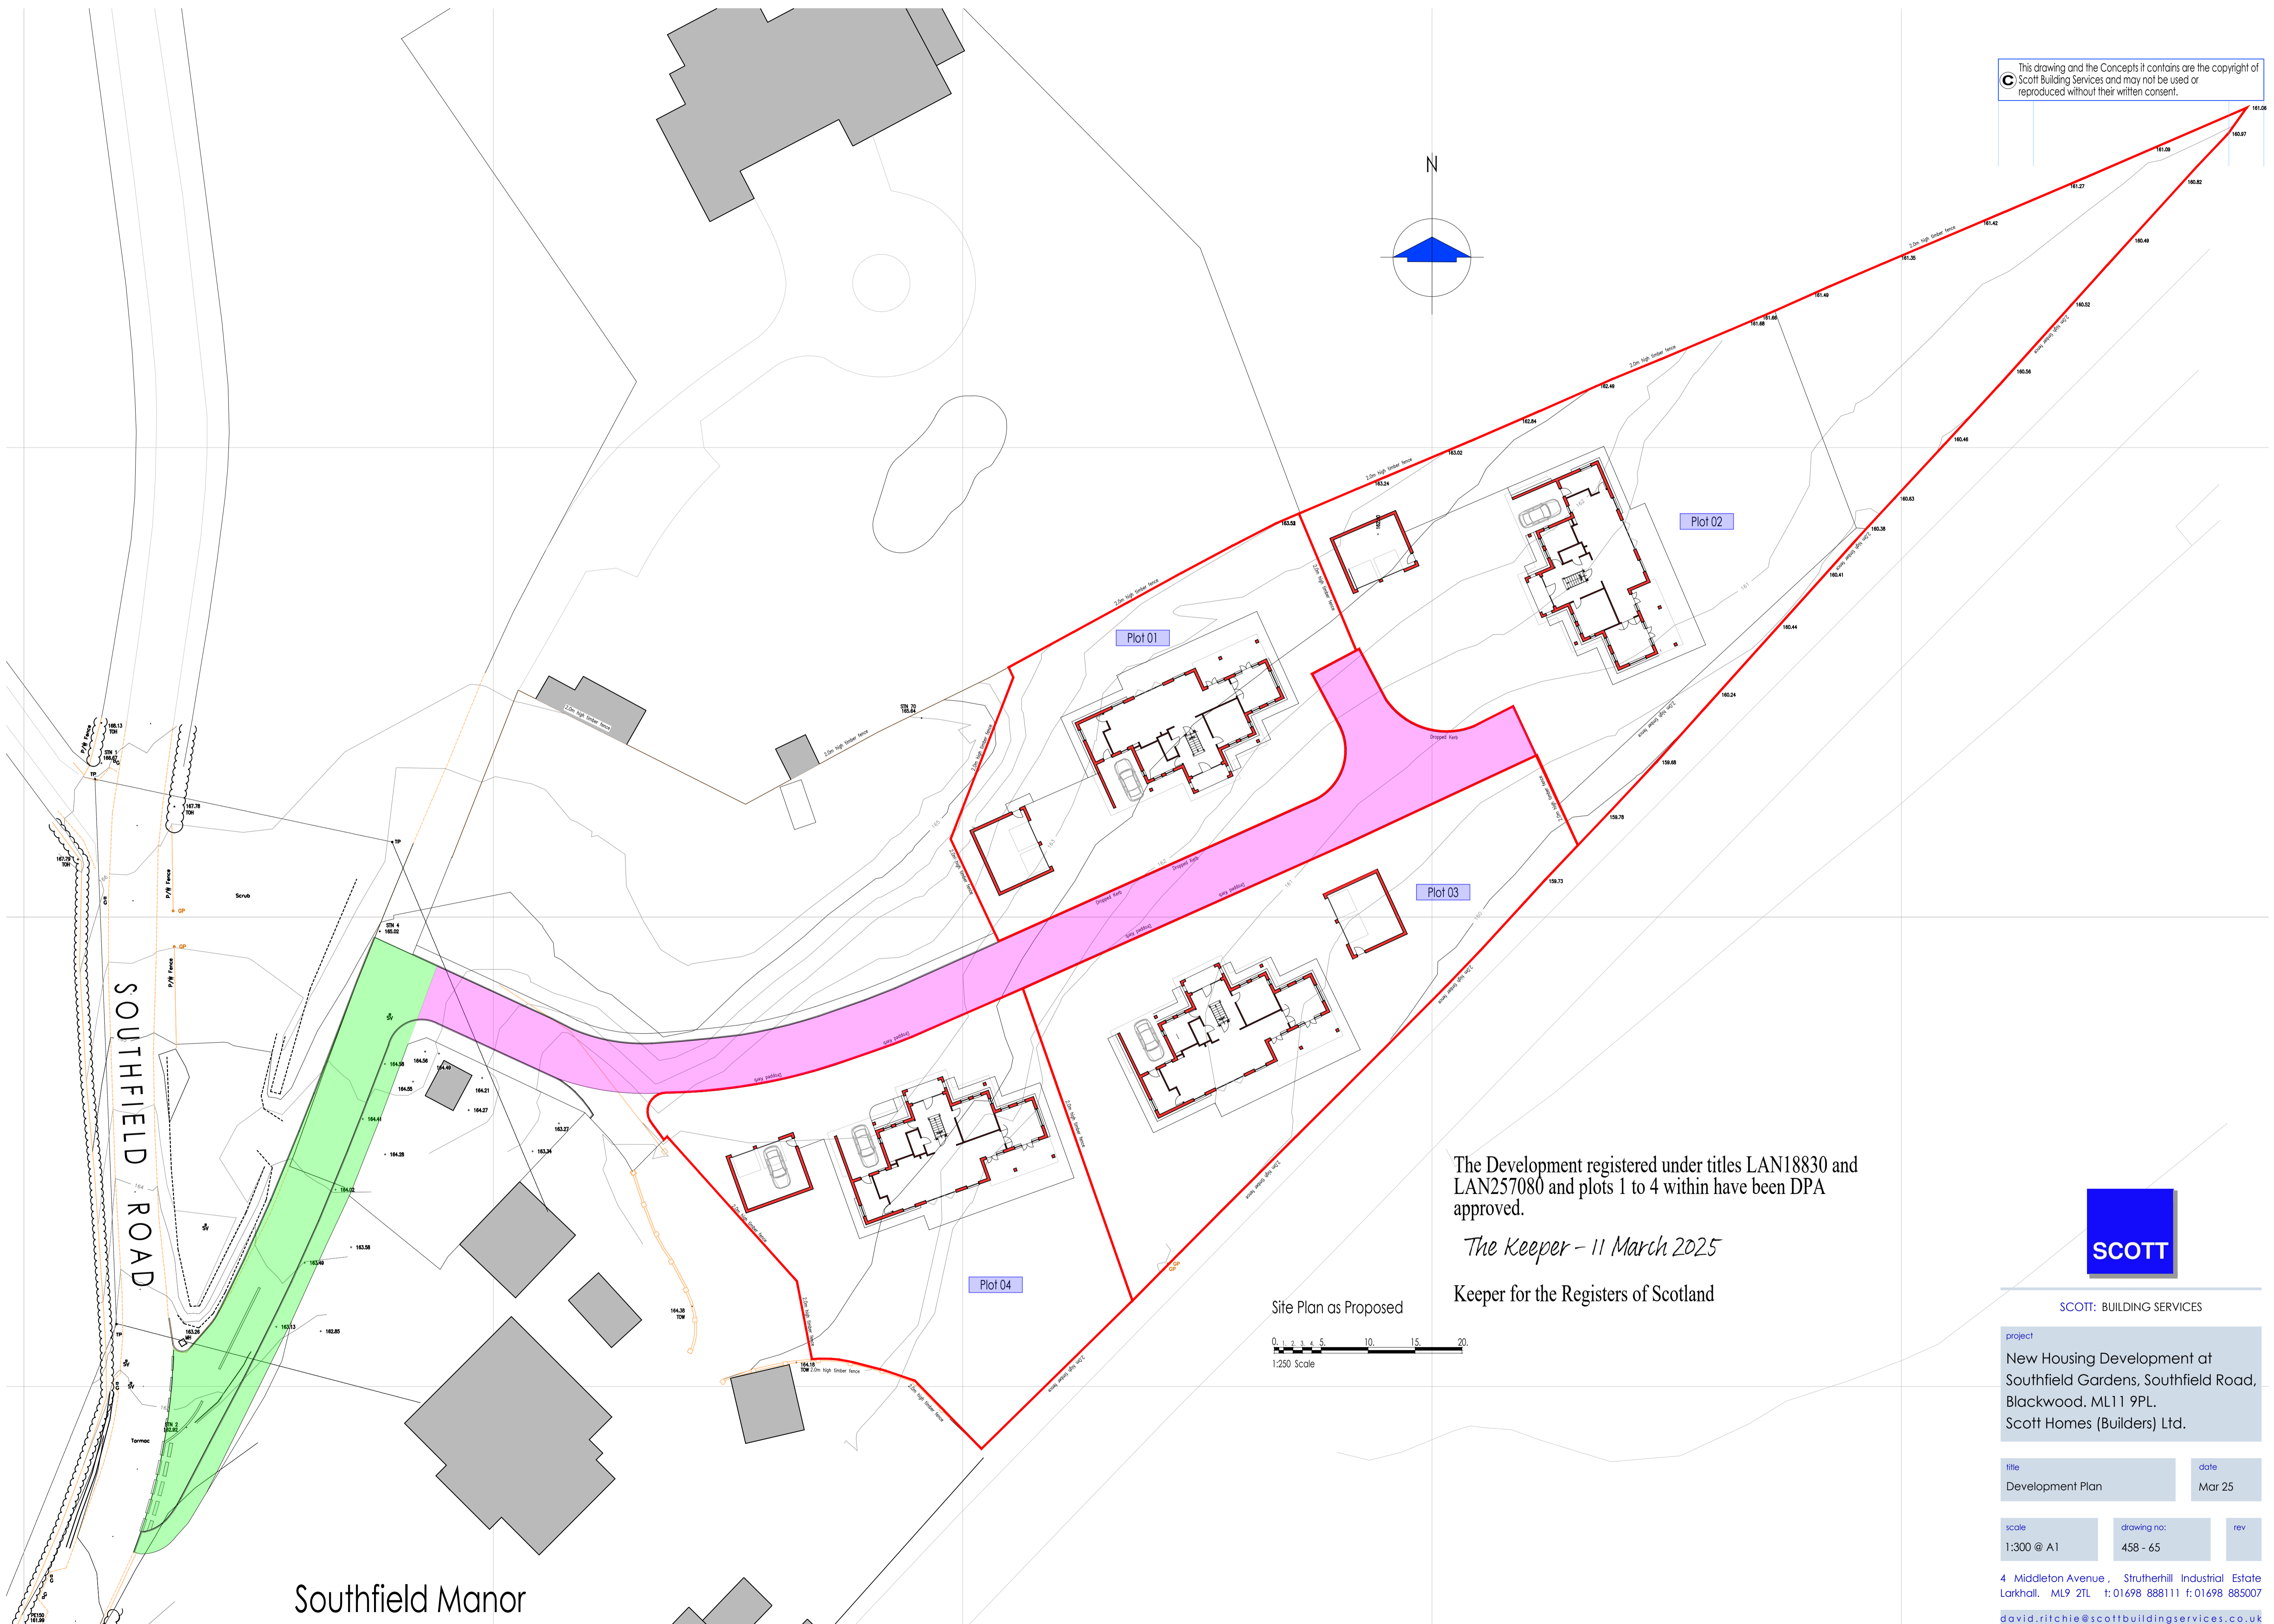


This drawing and the Concepts it contains are the copyright of Scott Building Services and may not be used or reproduced without their written consent.

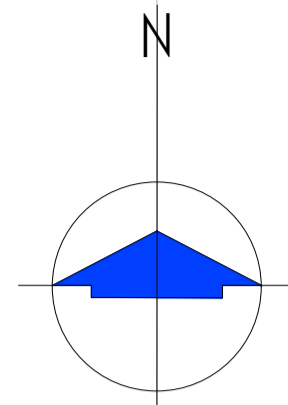


The Development registered under titles LAN18830 and LAN257080 and plots 1 to 4 within have been DPA approved.


The Keeper - 11 March 2025

Keeper for the Registers of Scotland

Site Plan as Proposed

 

Southfield Manor

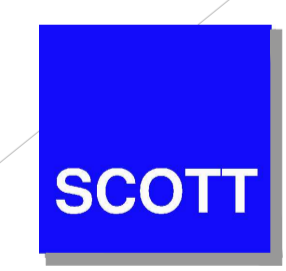

SCOTT: BUILDING SERVICES

project
New Housing Development at Southfield Gardens, Southfield Road, Blackwood. ML11 9PL. Scott Homes (Builders) Ltd.

title
Development Plan

date
Mar 25

scale
1:300 @ A1

drawing no.
458 - 65

rev

4 Middleton Avenue, Strutherhill Industrial Estate Larkhall. ML9 2TL t:01698 888111 f:01698 885007 david.ritchie@scottbuildingservices.co.uk