




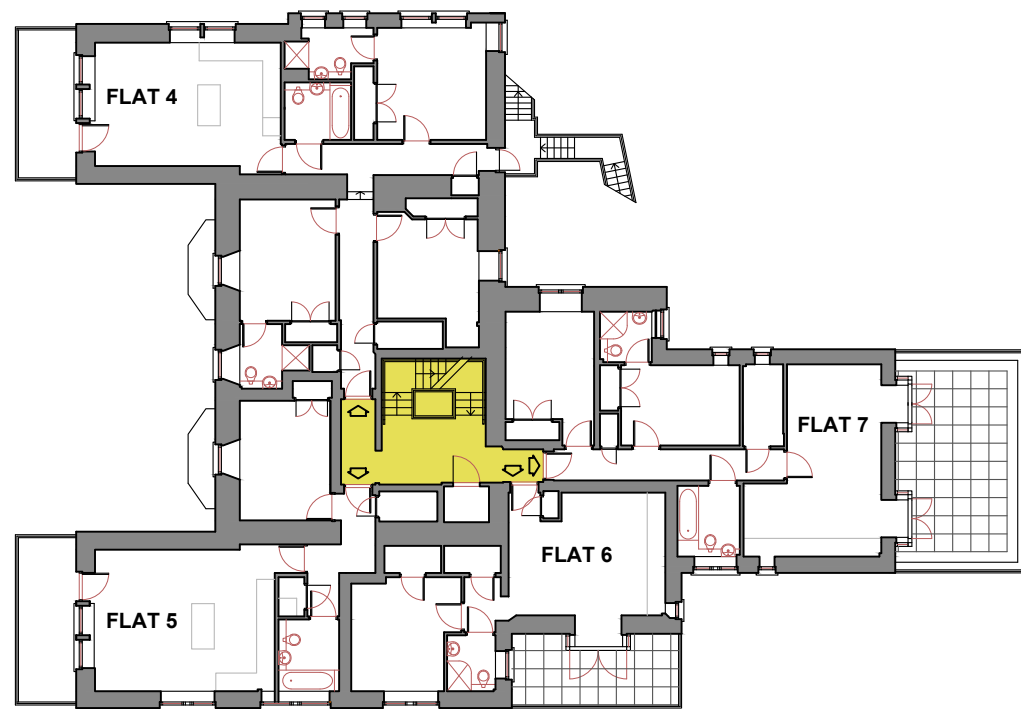


First Floor Plan

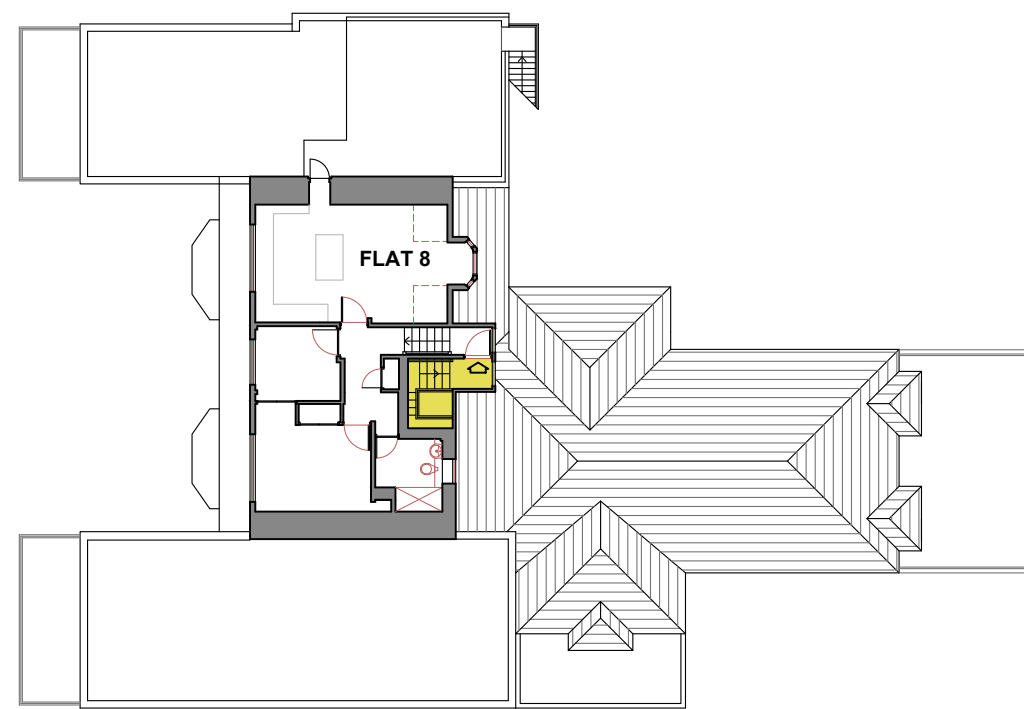

Second Floor Plan

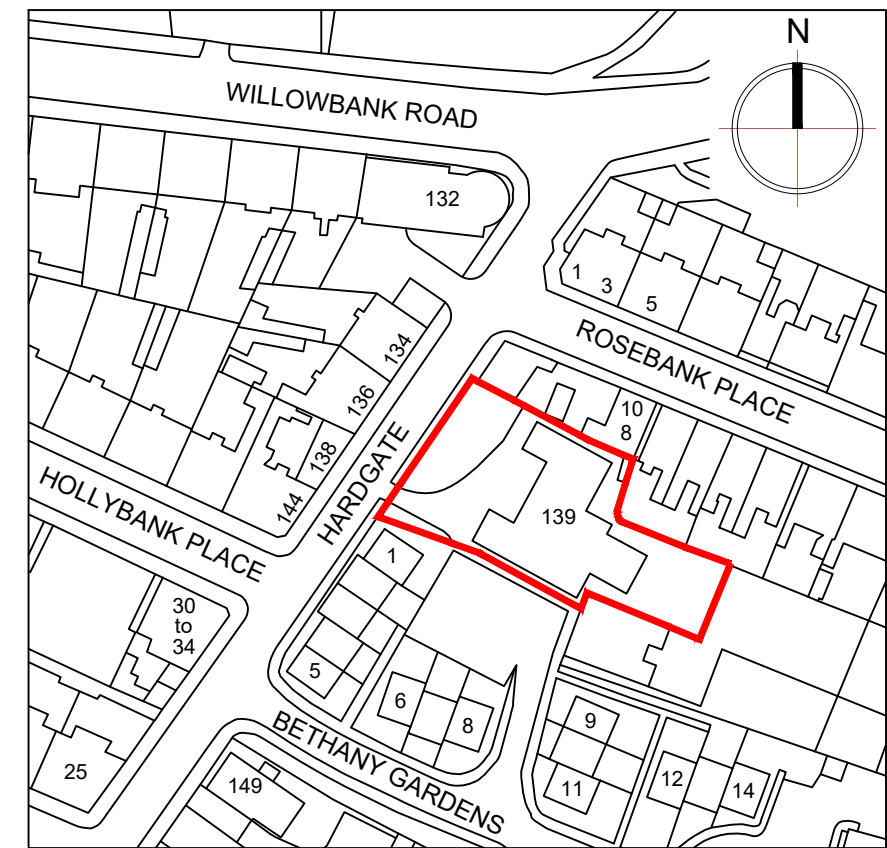

Location Plan 1:1250 @ A3

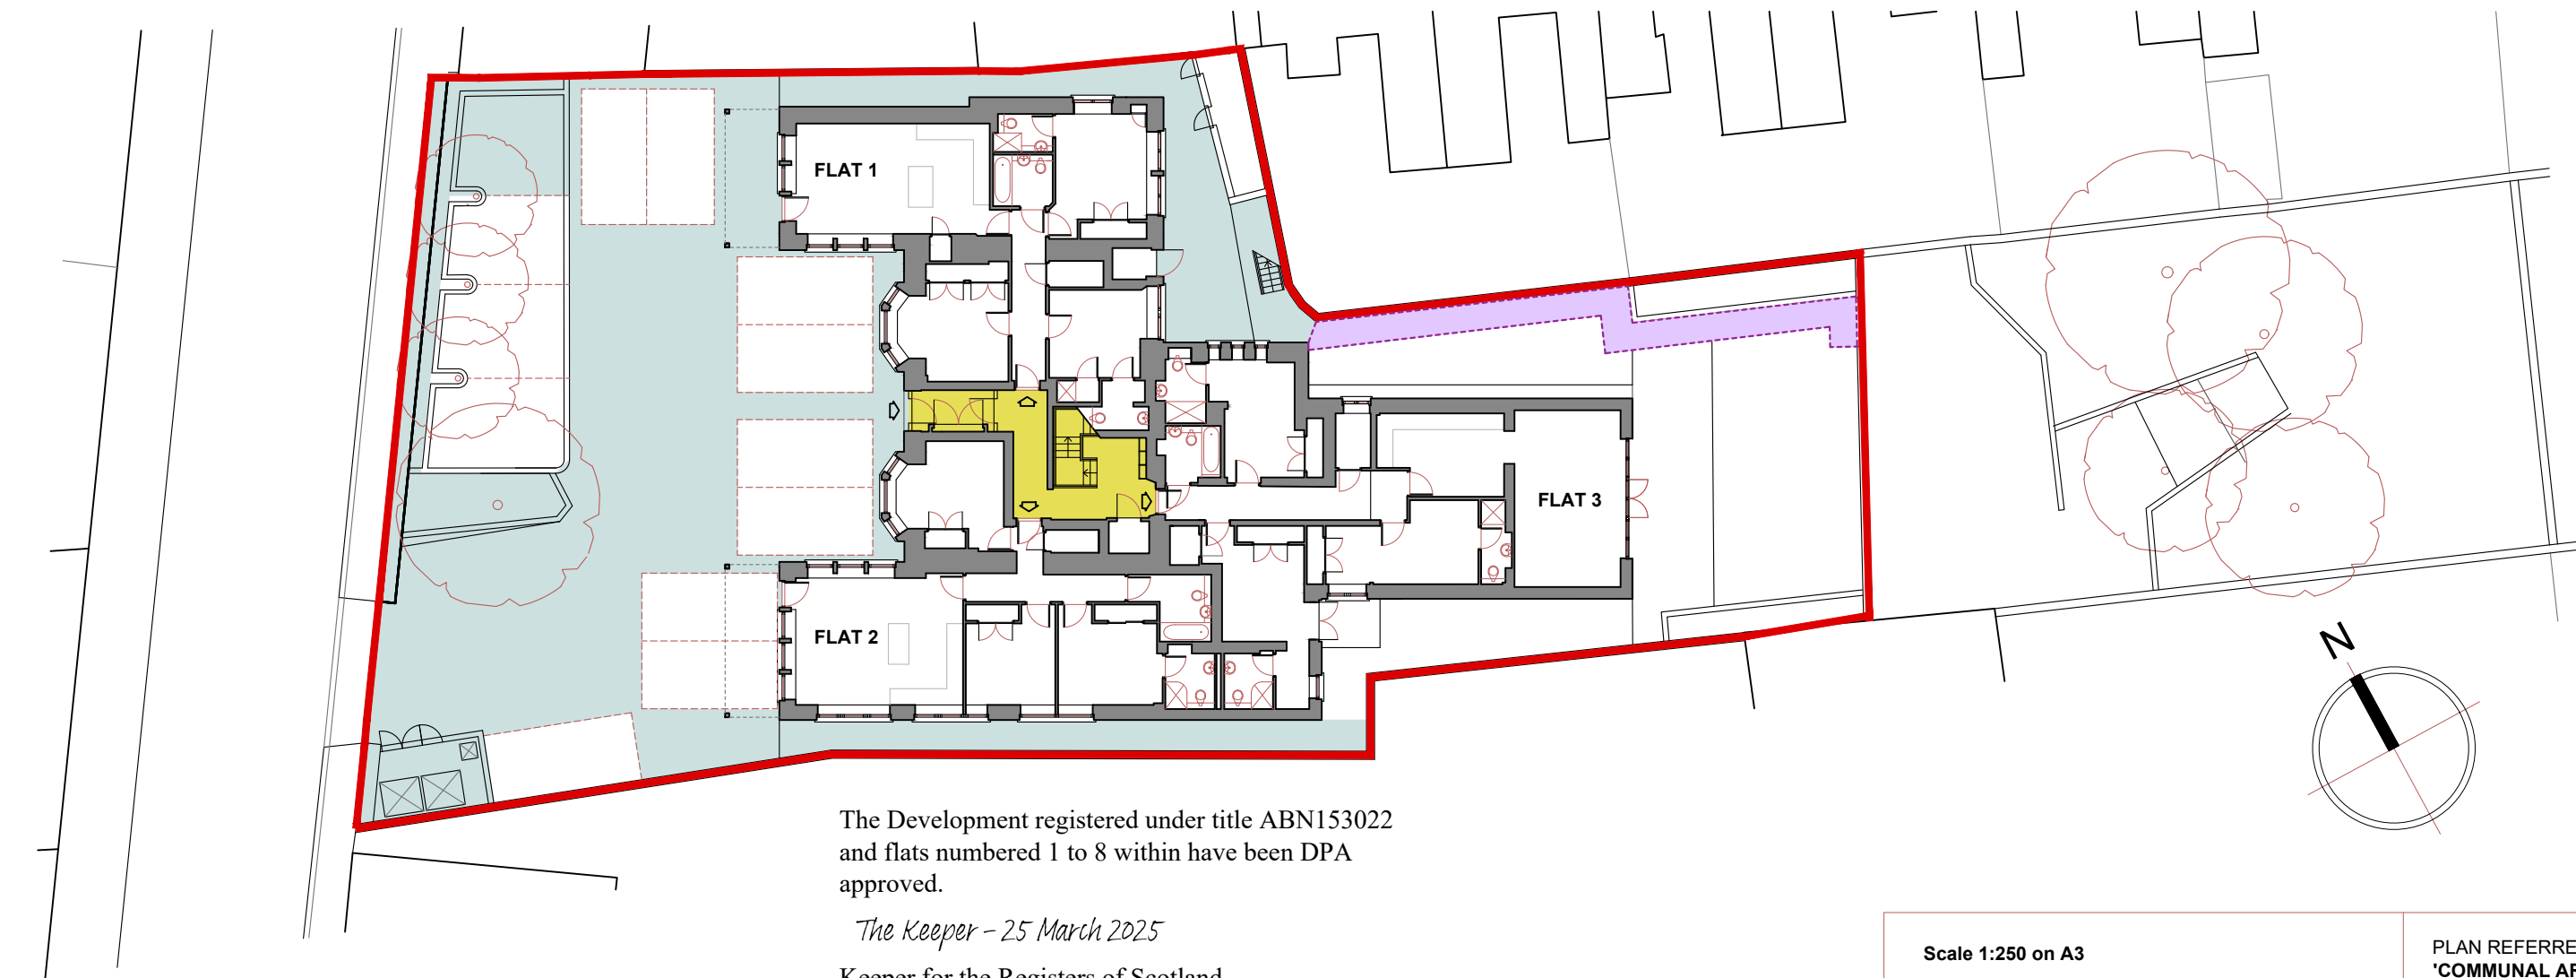

Ground Floor Plan

The Development registered under title ABN153022 and flats numbered 1 to 8 within have been DPA approved.


The Keeper - 25 March 2025

Keeper for the Registers of Scotland


Scale 1:250 on A3	PLAN REFERRED TO PROPERTY 'COMMUNAL AREAS', MILLBANK HOUSE, 139 HARDGATE, ABERDEEN. AB11 6XQ
--------------------------	---




First Floor Plan

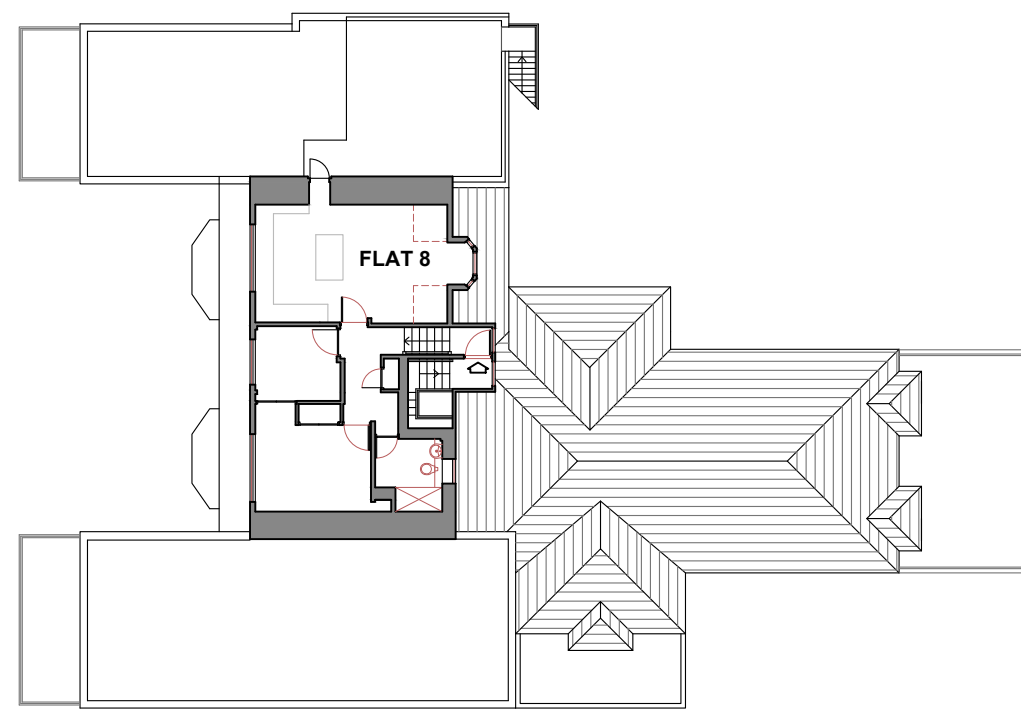

Second Floor Plan



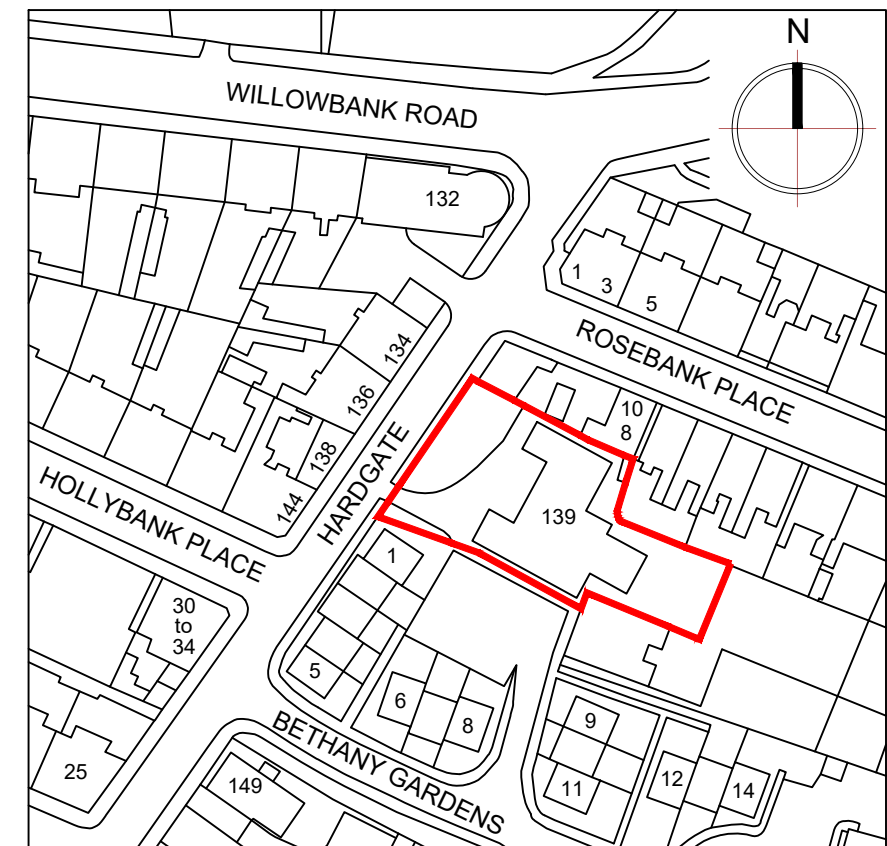


Location Plan 1:1250 @ A3

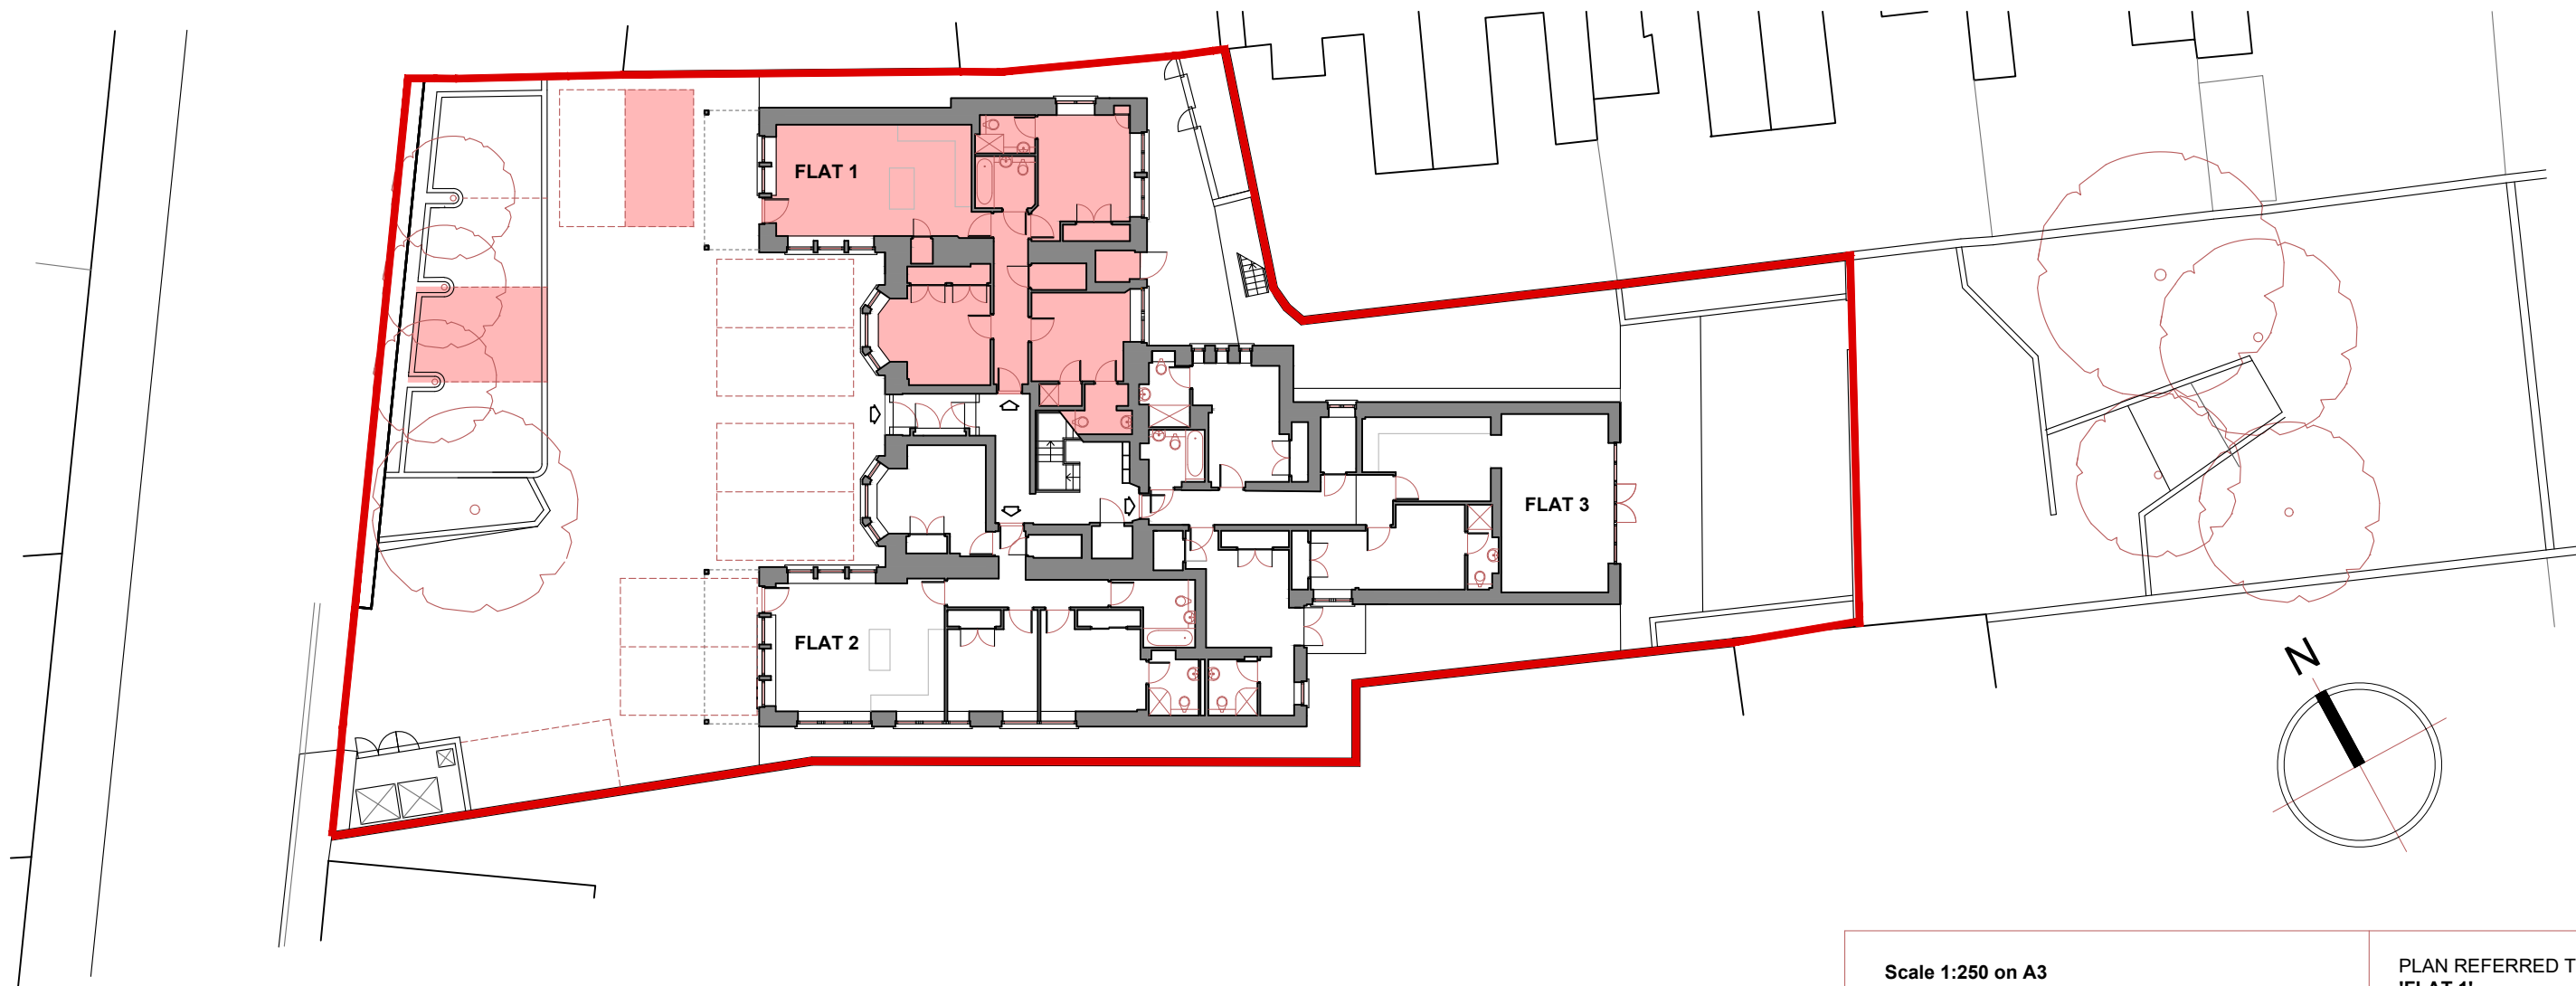

Ground Floor Plan

Scale 1:250 on A3 0 1 2 3 4 5m 6 7 8 9 10m 11 12 13 14 15m	PLAN REFERRED TO PROPERTY 'FLAT 1', MILLBANK HOUSE, 139 HARDGATE, ABERDEEN. AB11 6XQ
--	--

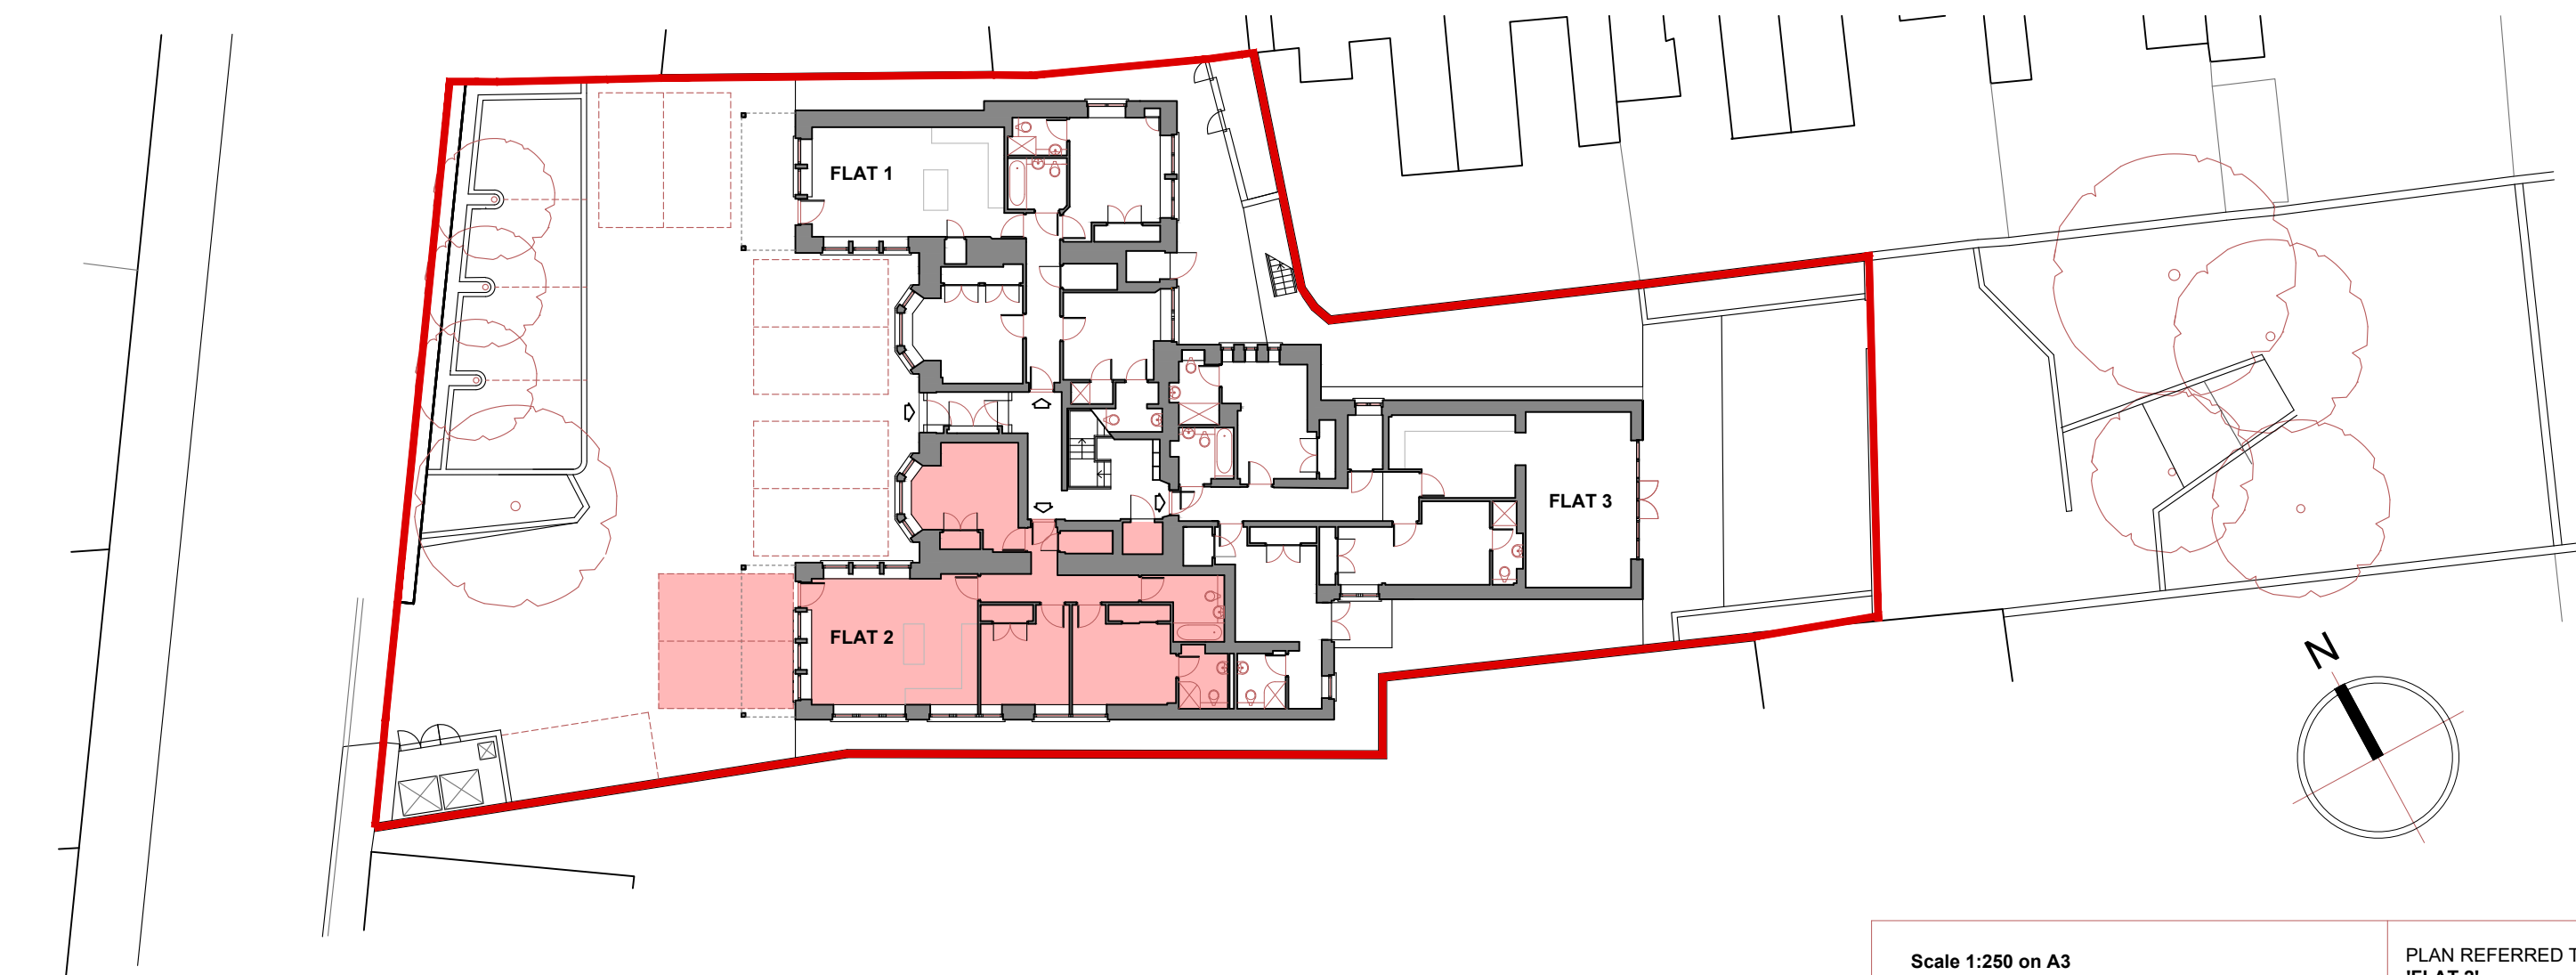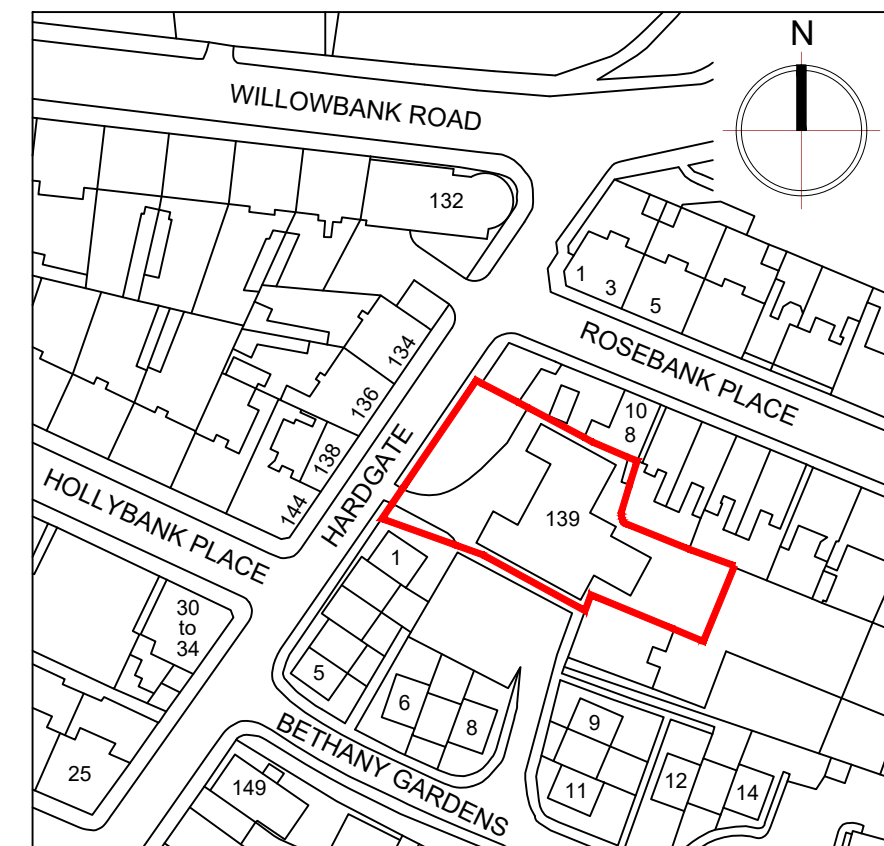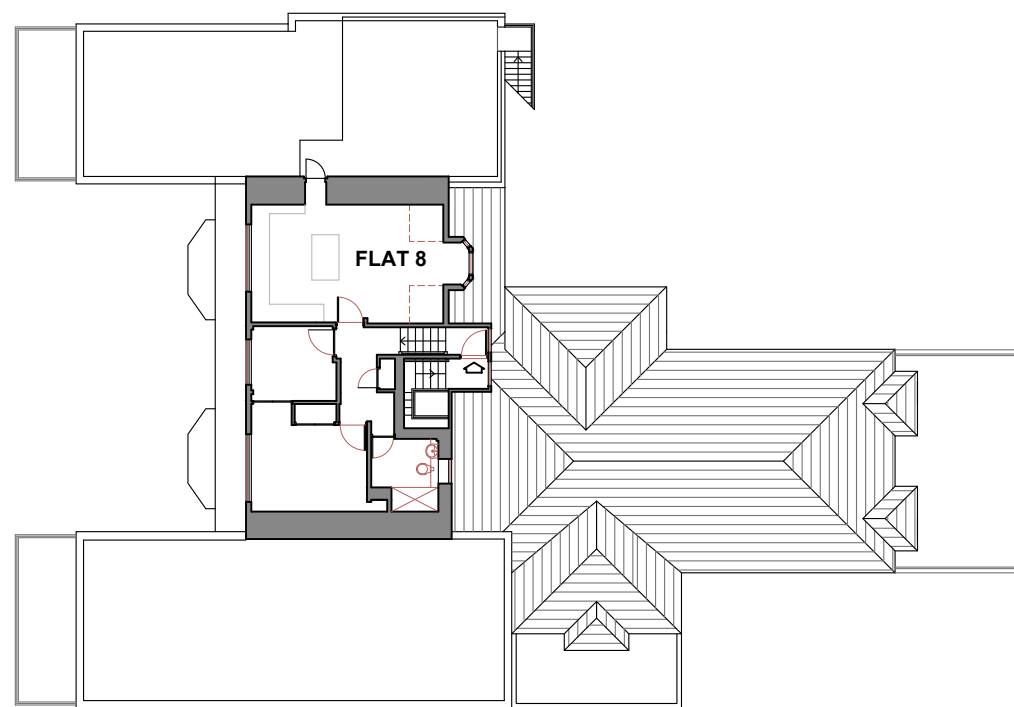


Scale 1:250 on A3




PLAN REFERRED TO PROPERTY
'FLAT 2',
MILLBANK HOUSE,
139 HARDGATE,
ABERDEEN. AB11 6XQ




First Floor Plan

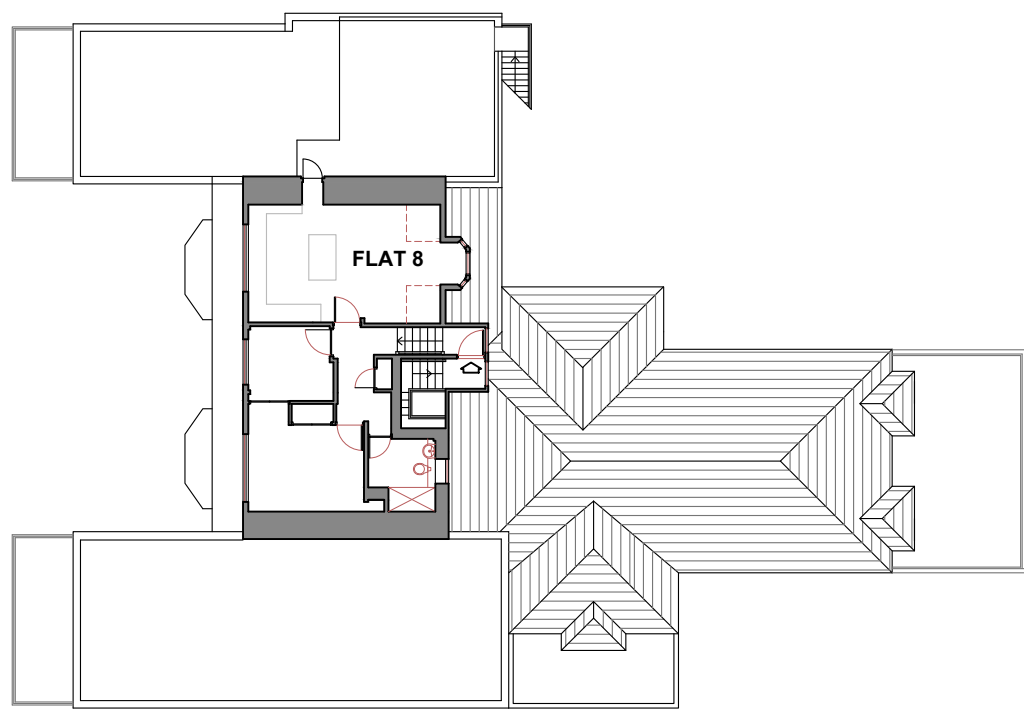

Second Floor Plan

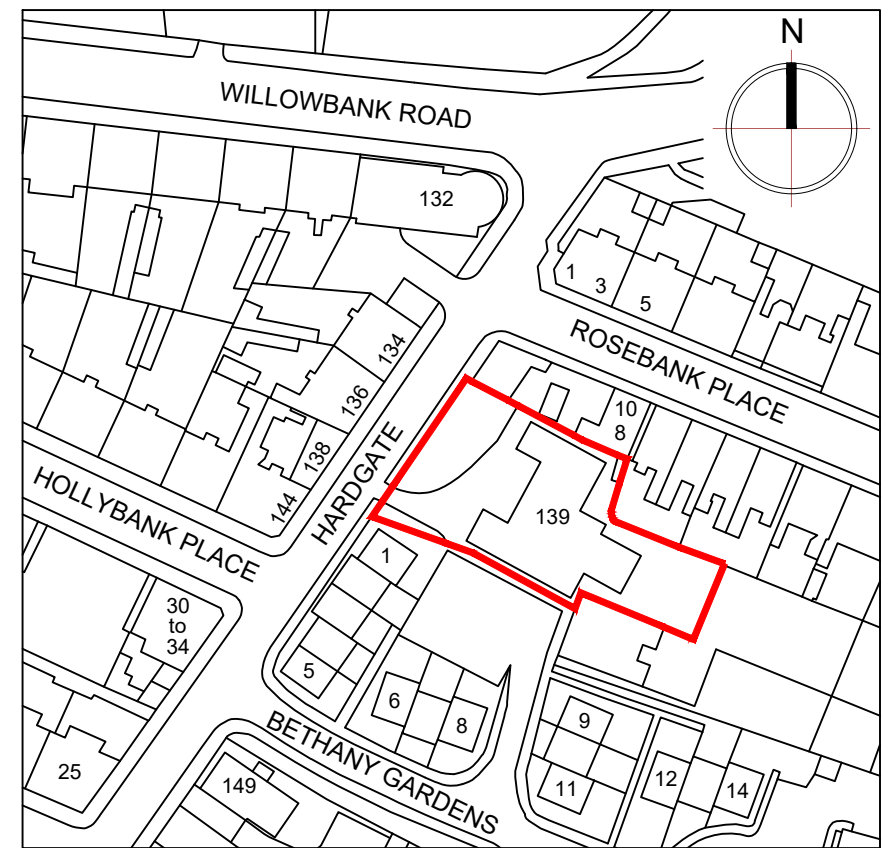

Location Plan 1:1250 @ A3

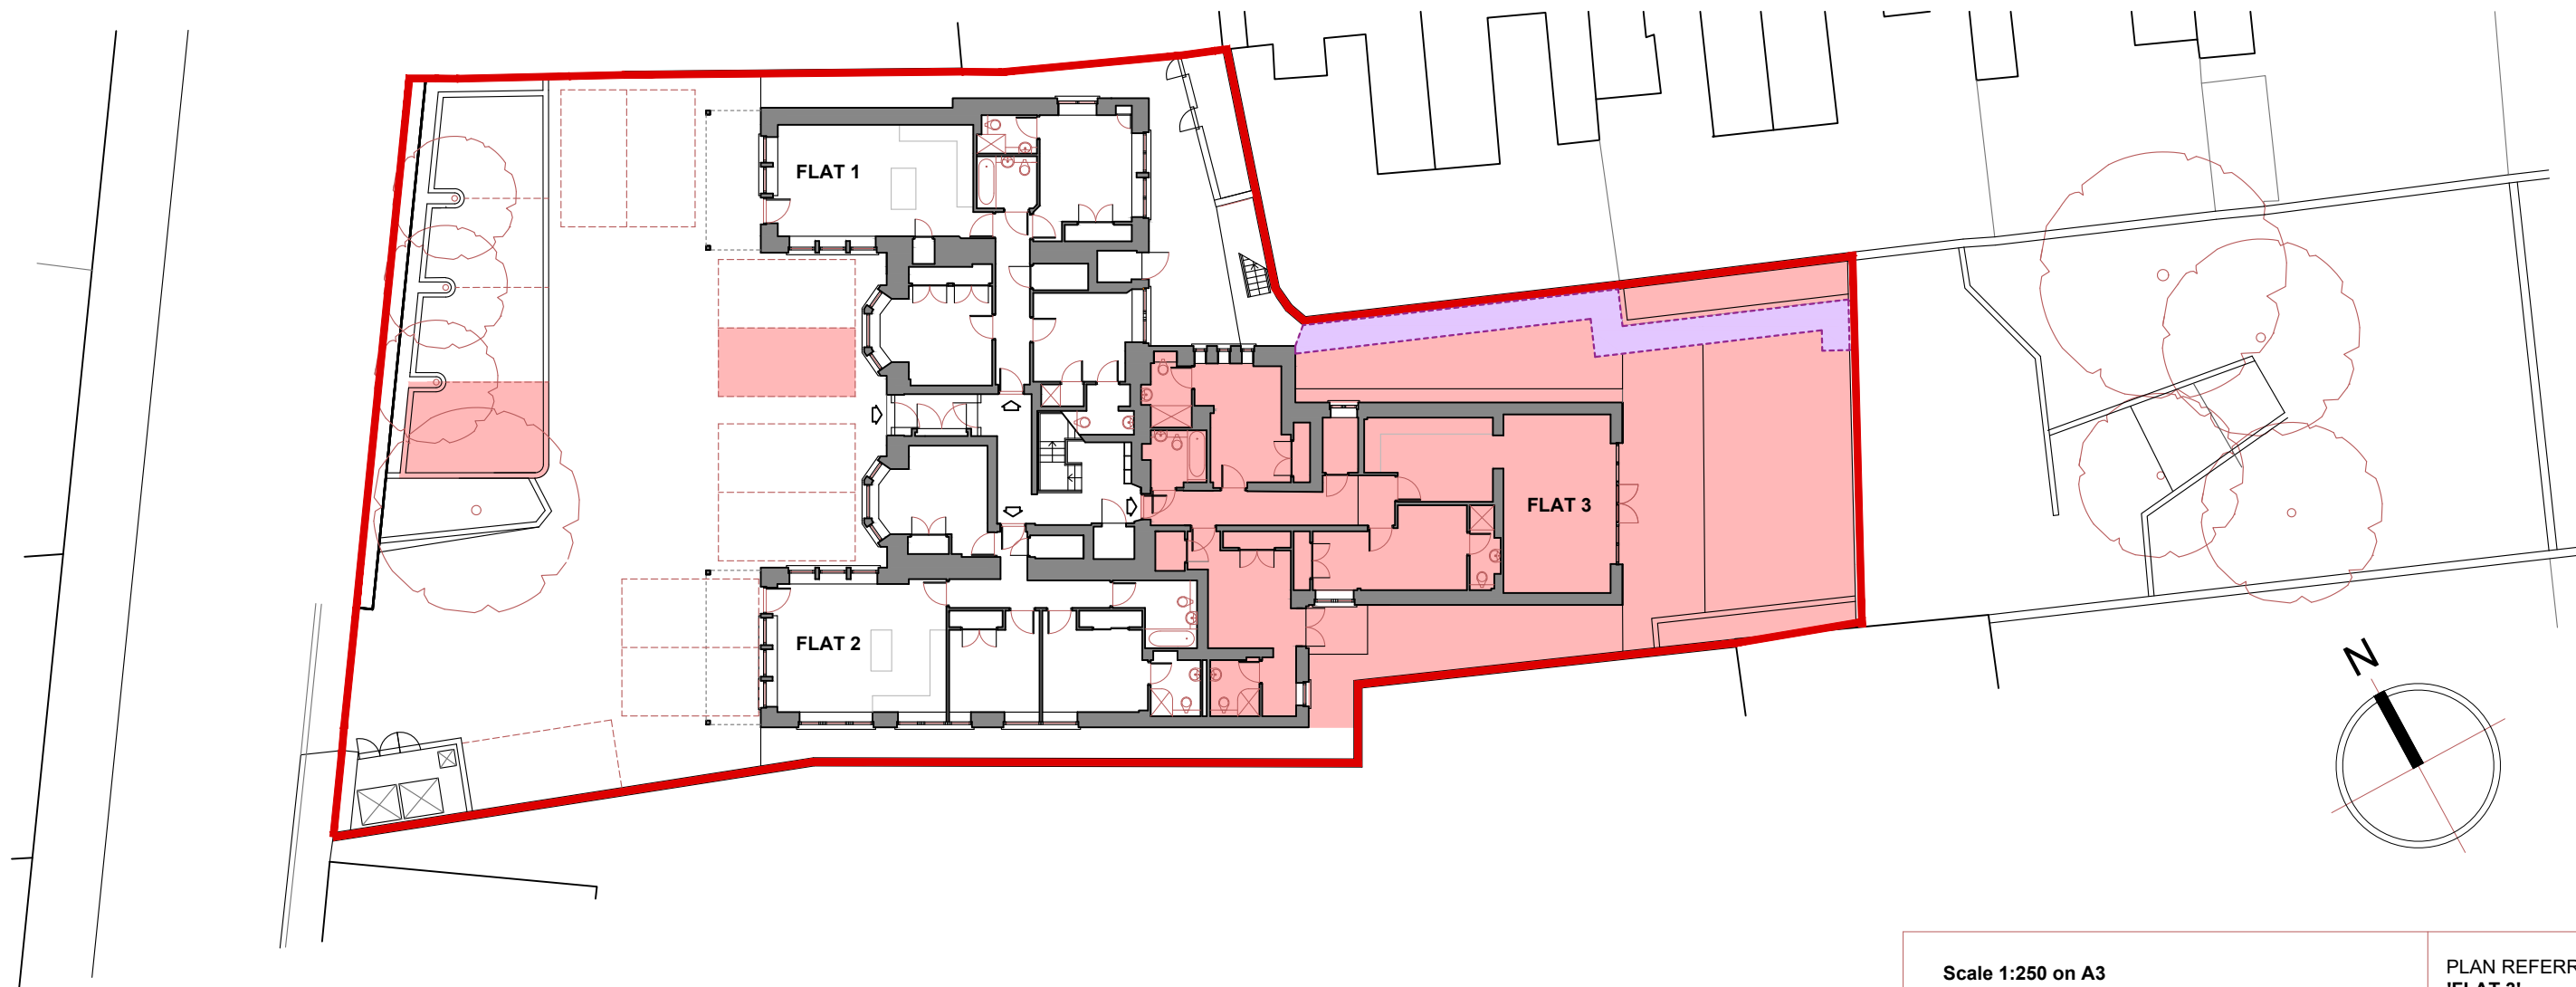


Ground Floor Plan

Scale 1:250 on A3


PLAN REFERRED TO PROPERTY
'FLAT 3',
 MILLBANK HOUSE,
 139 HARDGATE,
 ABERDEEN. AB11 6XQ




First Floor Plan

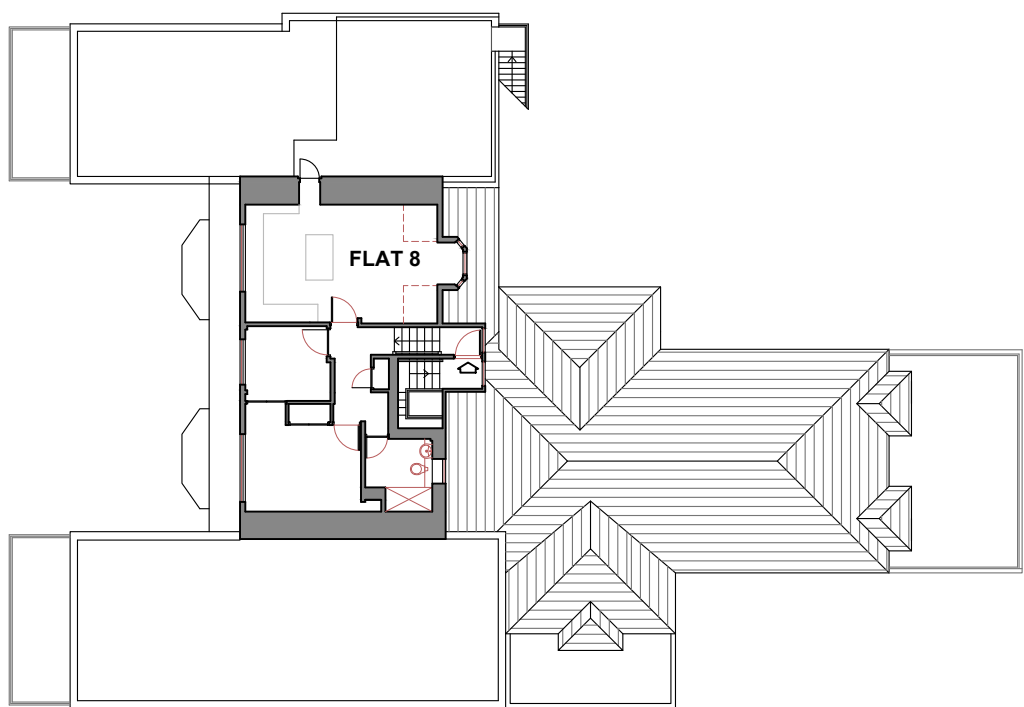

Second Floor Plan

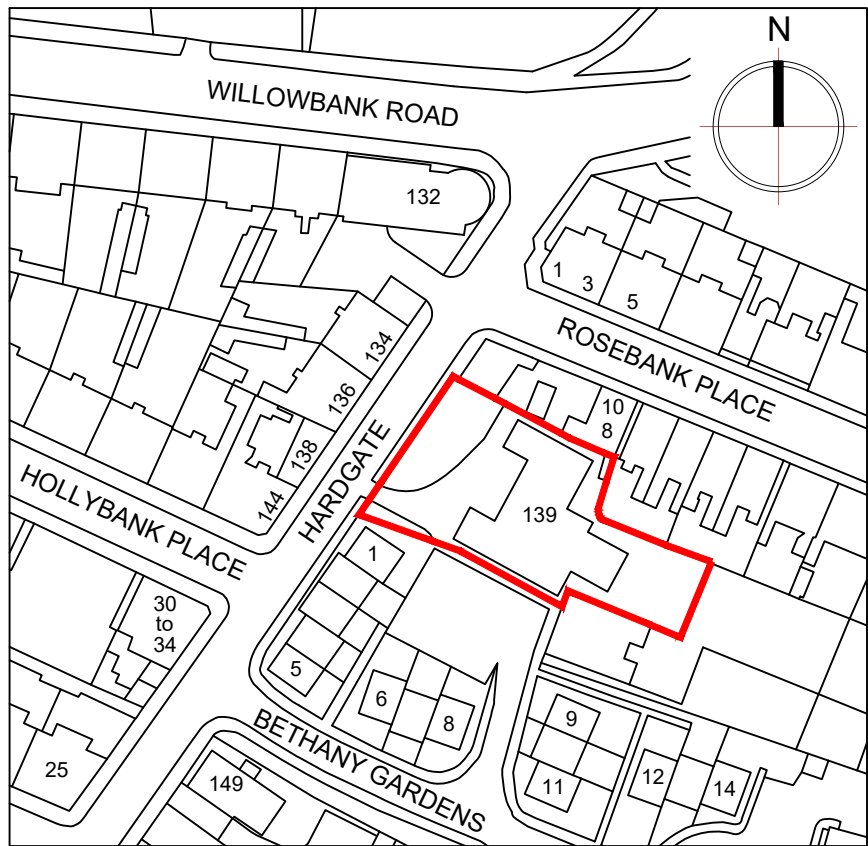


Location Plan 1:1250 @ A3

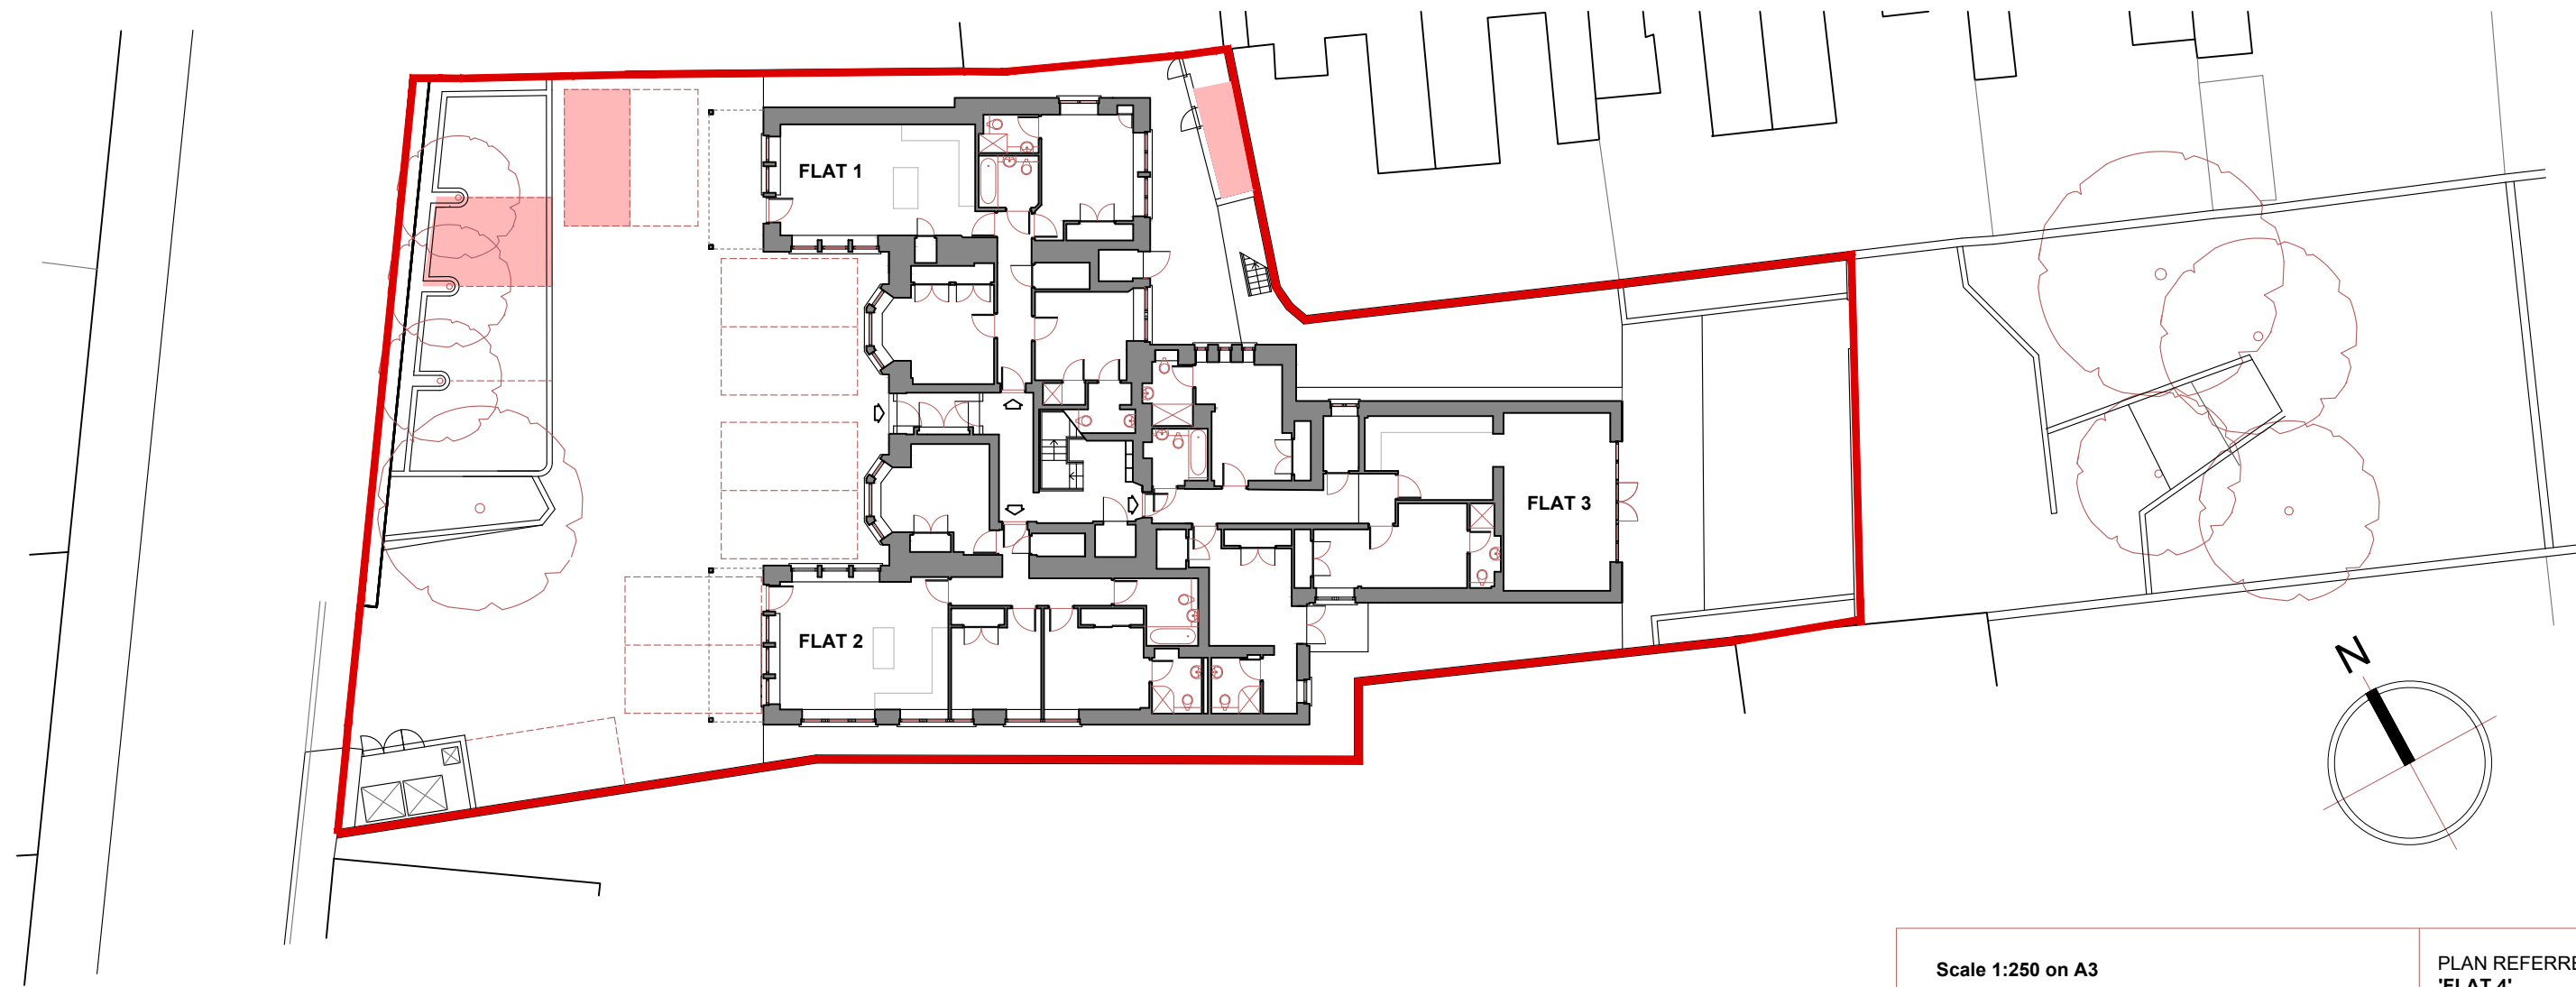


Ground Floor Plan


Scale 1:250 on A3	PLAN REFERRED TO PROPERTY 'FLAT 4', MILLBANK HOUSE, 139 HARDGATE, ABERDEEN. AB11 6XQ
--------------------------	---

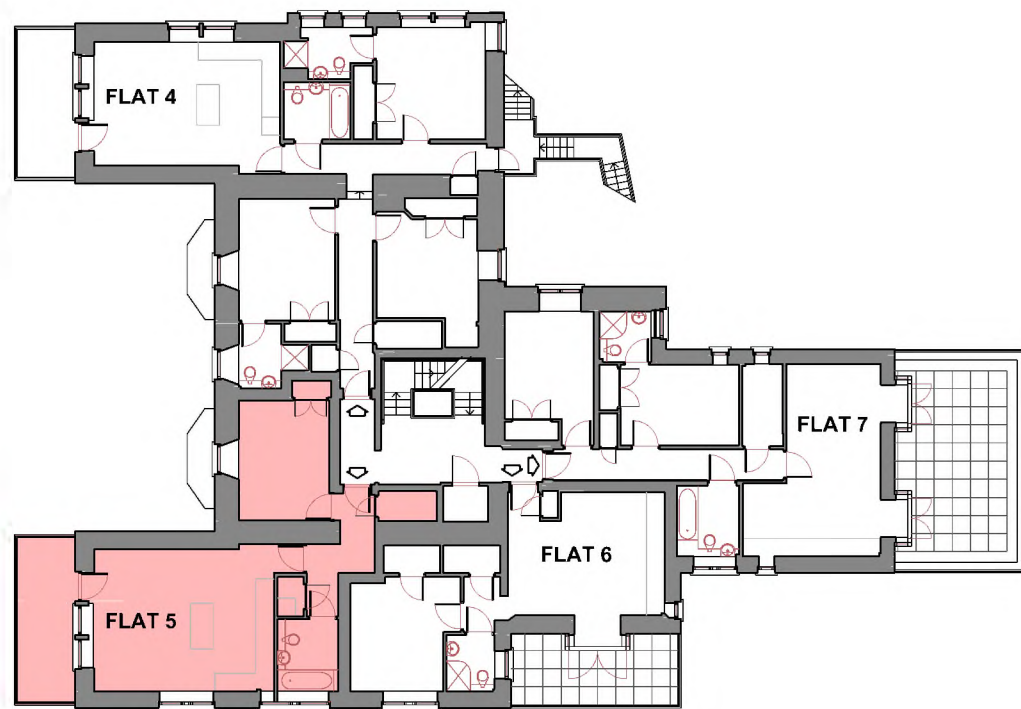


First Floor Plan

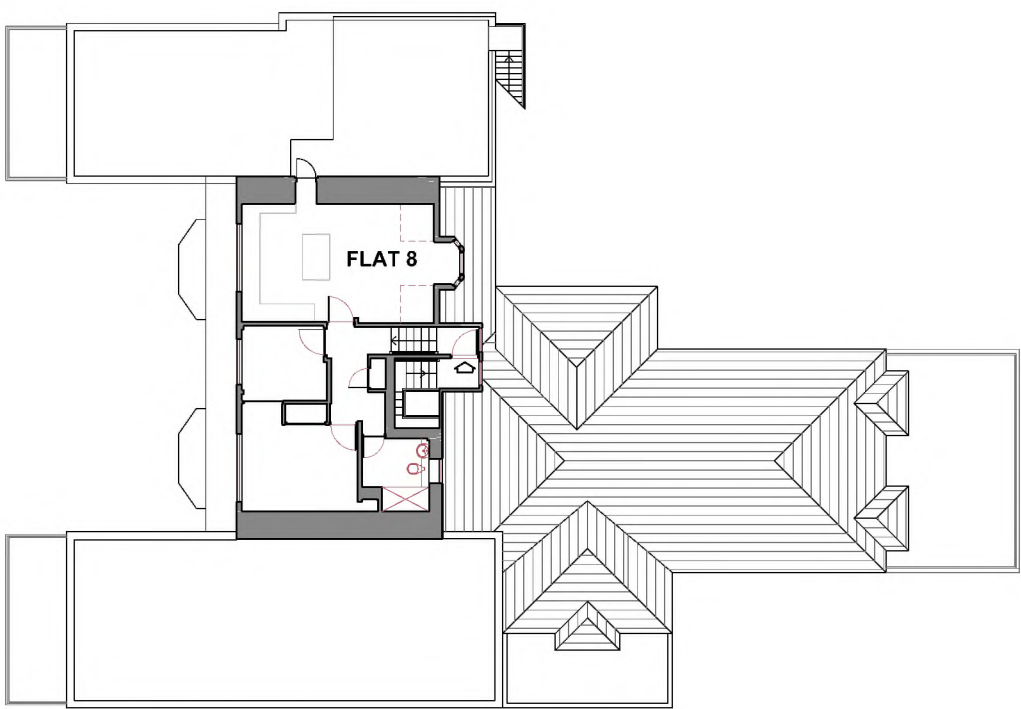

Second Floor Plan

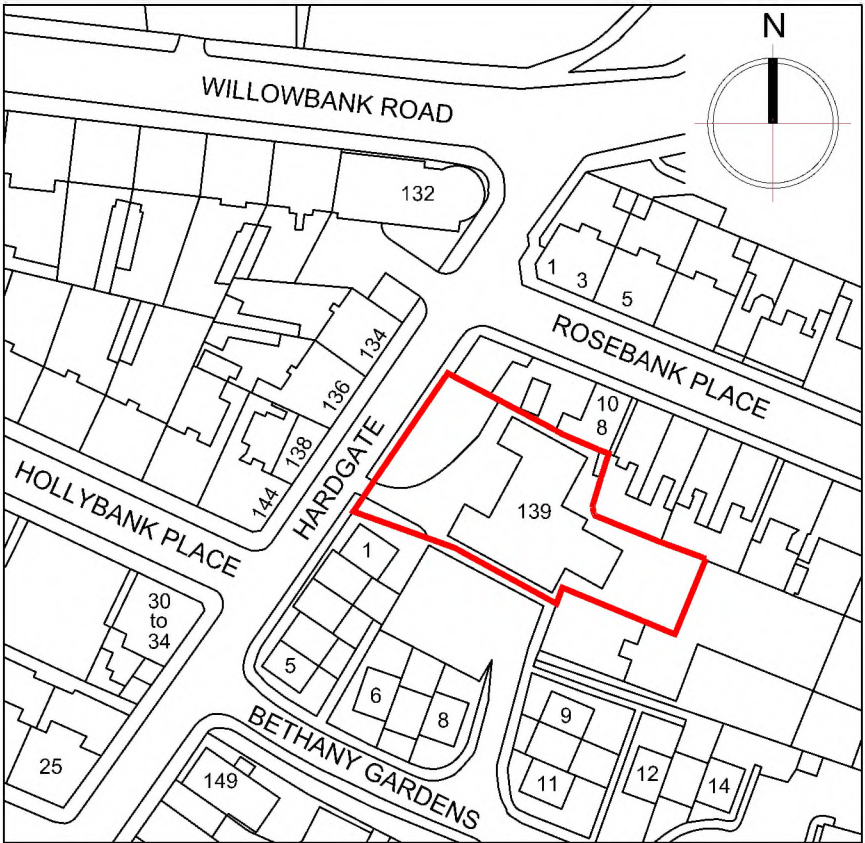


Location Plan 1:1250 @ A3

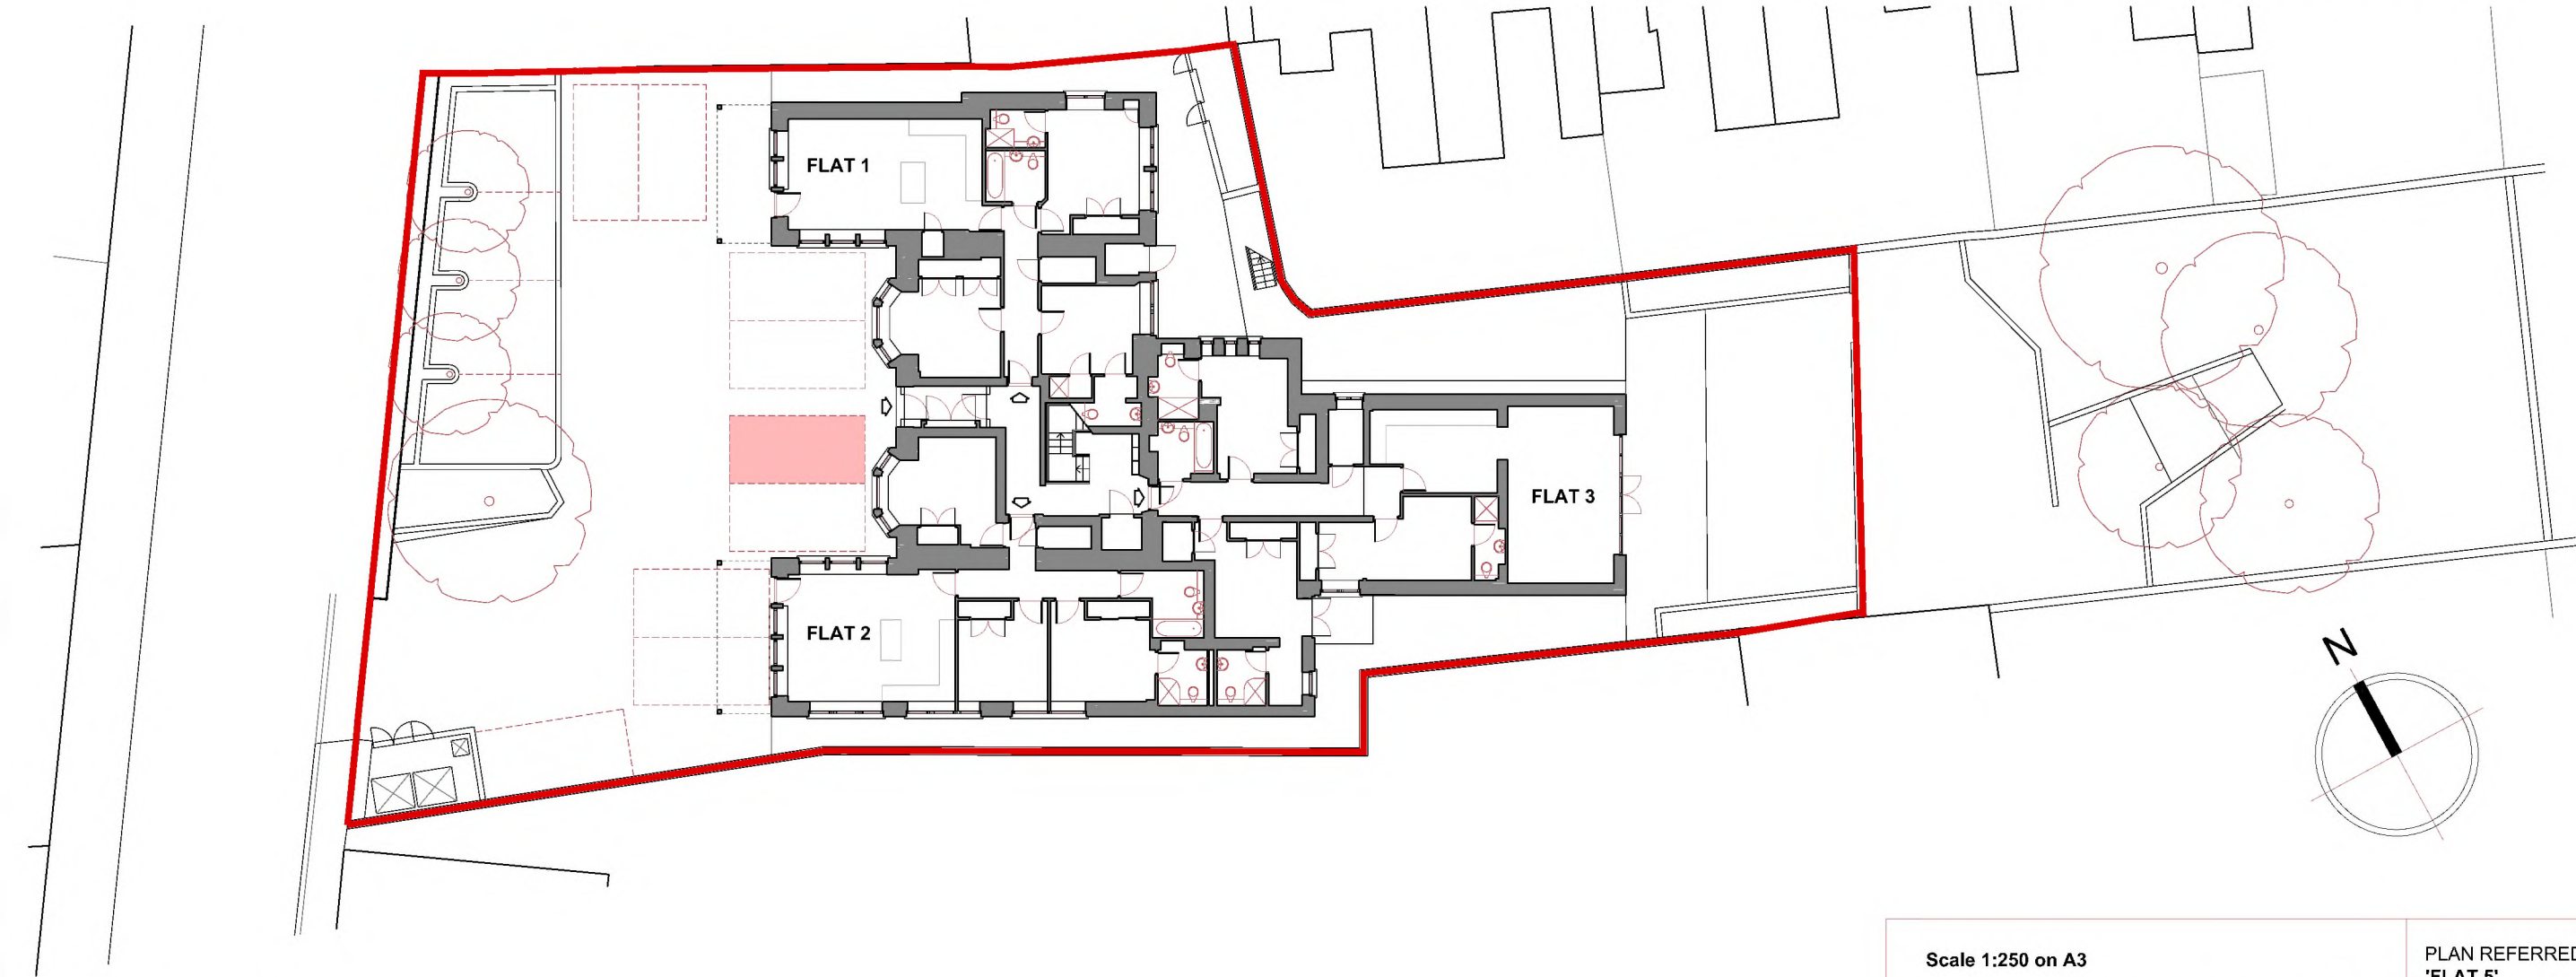


Ground Floor Plan

Scale 1:250 on A3


PLAN REFERRED TO PROPERTY
'FLAT 5',
 MILLBANK HOUSE,
 139 HARDGATE,
 ABERDEEN. AB11 6XQ

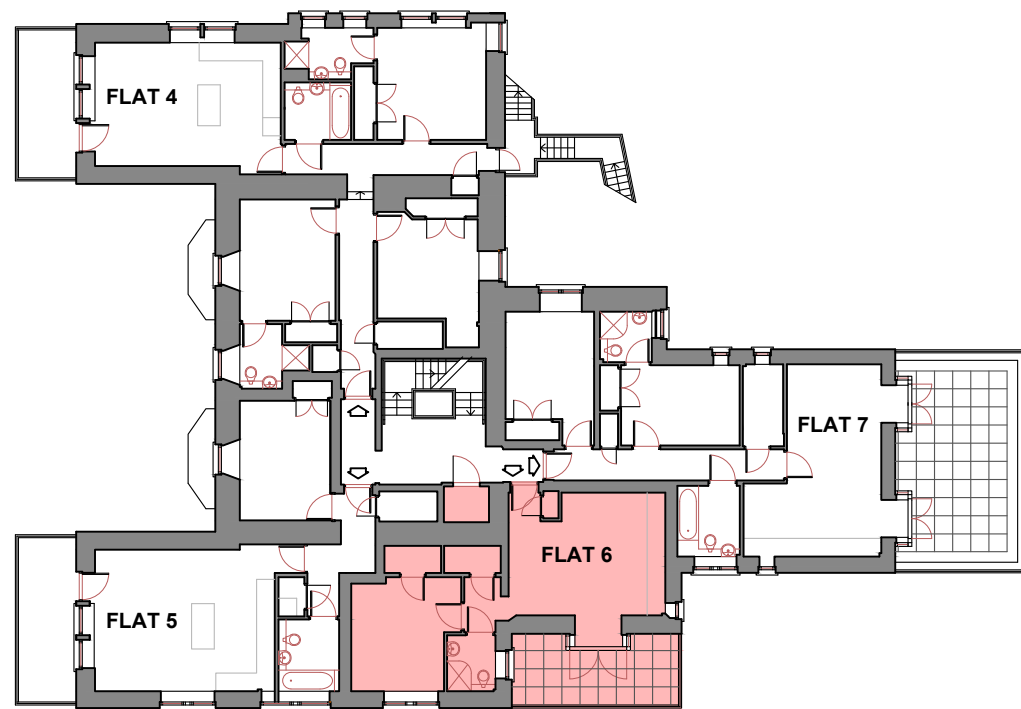


First Floor Plan

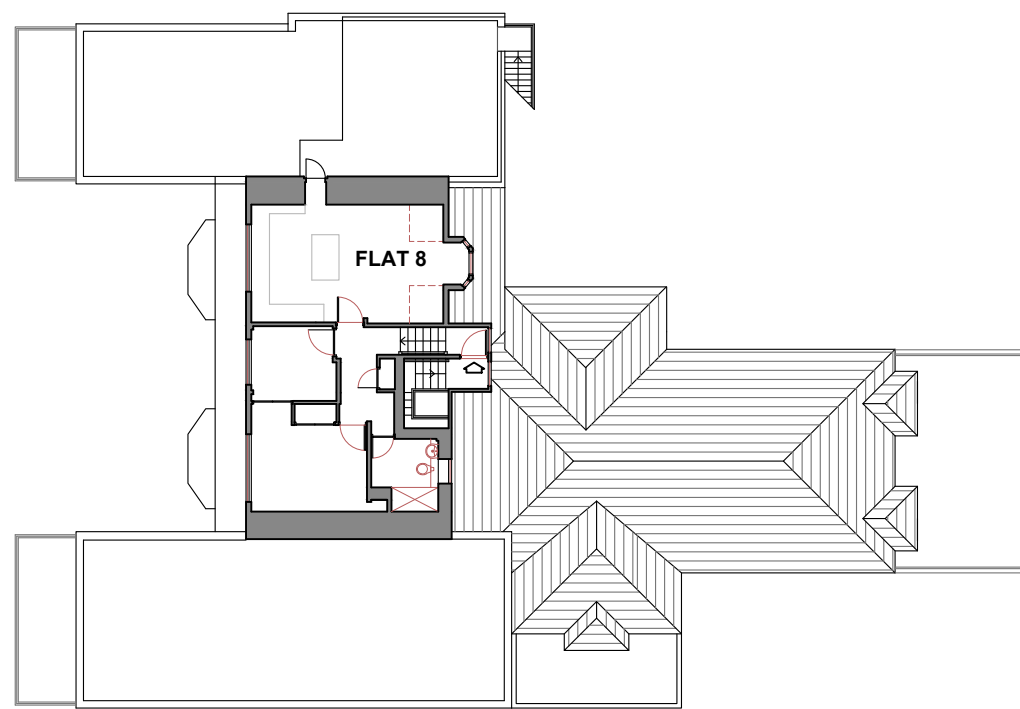

Second Floor Plan

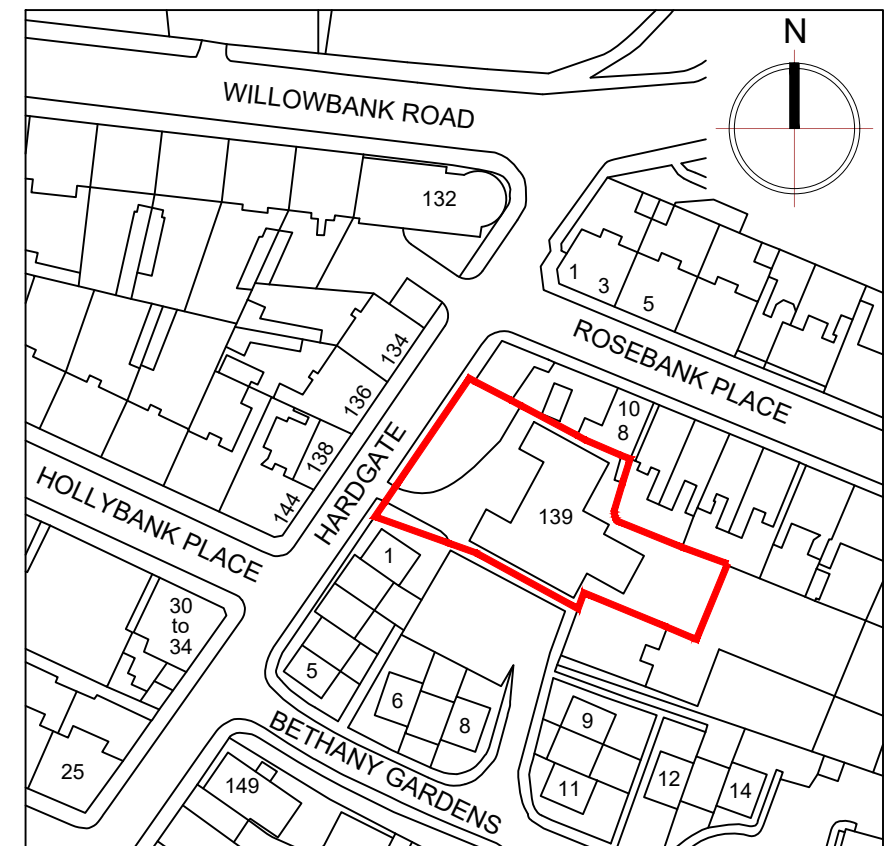


Location Plan 1:1250 @ A3

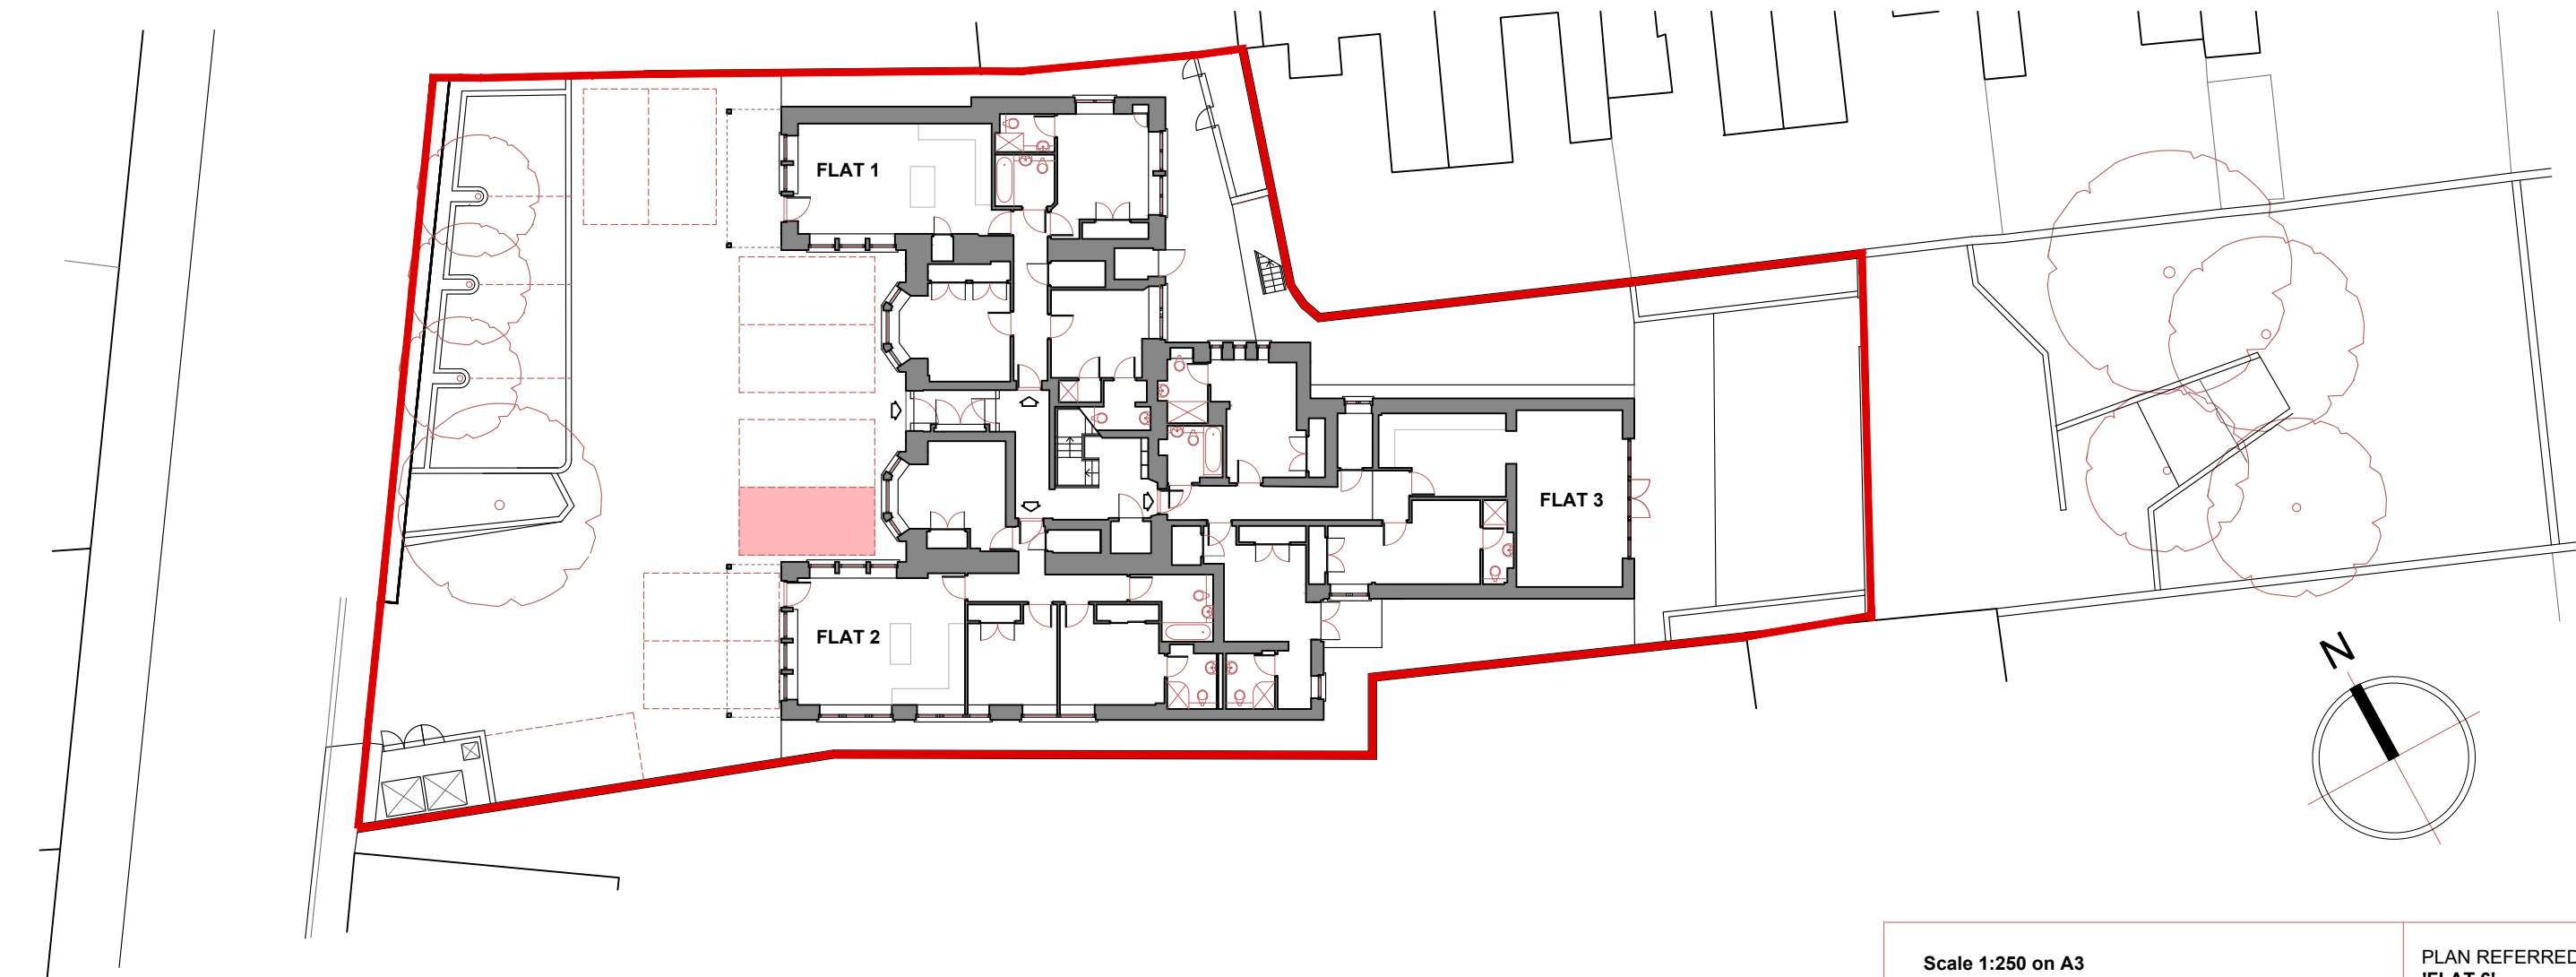


Ground Floor Plan

Scale 1:250 on A3


PLAN REFERRED TO PROPERTY
'FLAT 6',
 MILLBANK HOUSE,
 139 HARDGATE,
 ABERDEEN. AB11 6XQ

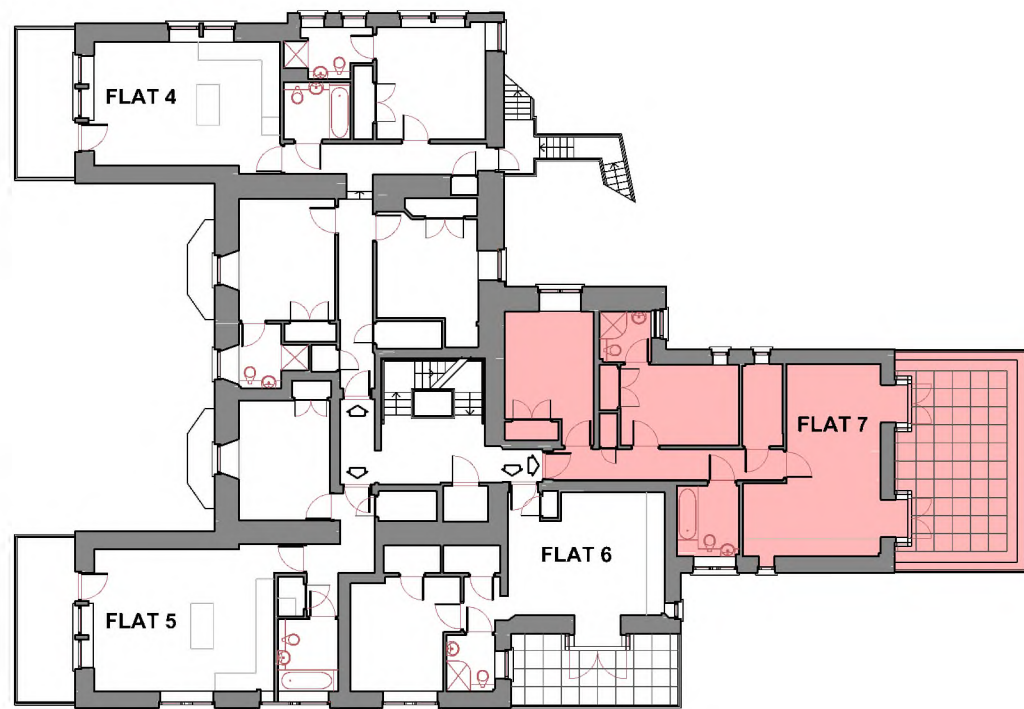


First Floor Plan

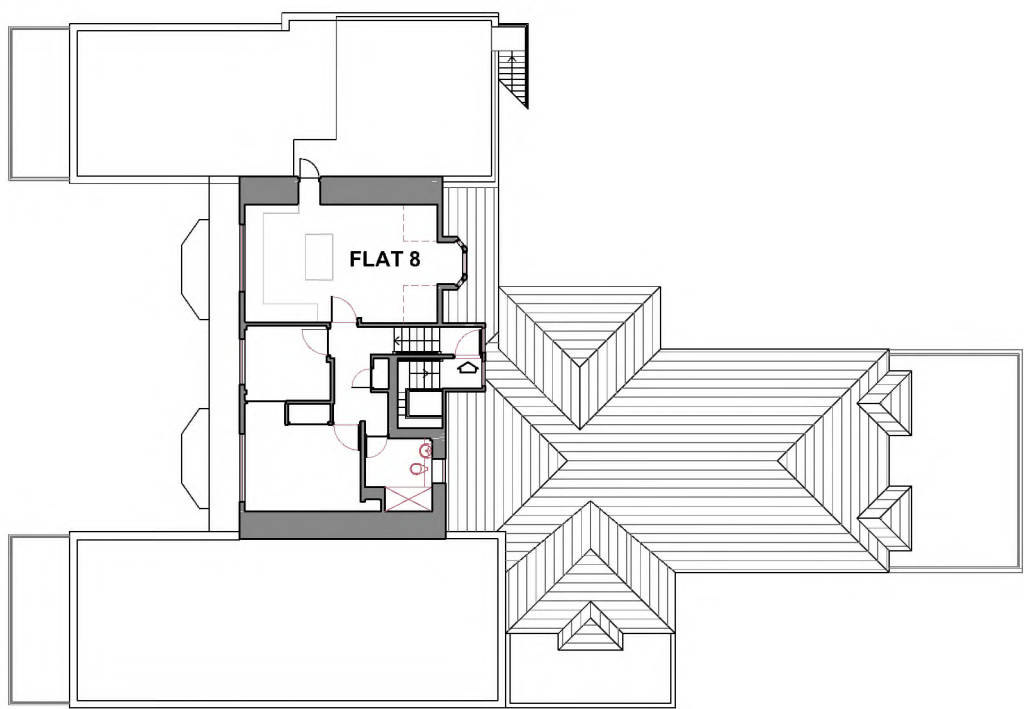

Second Floor Plan

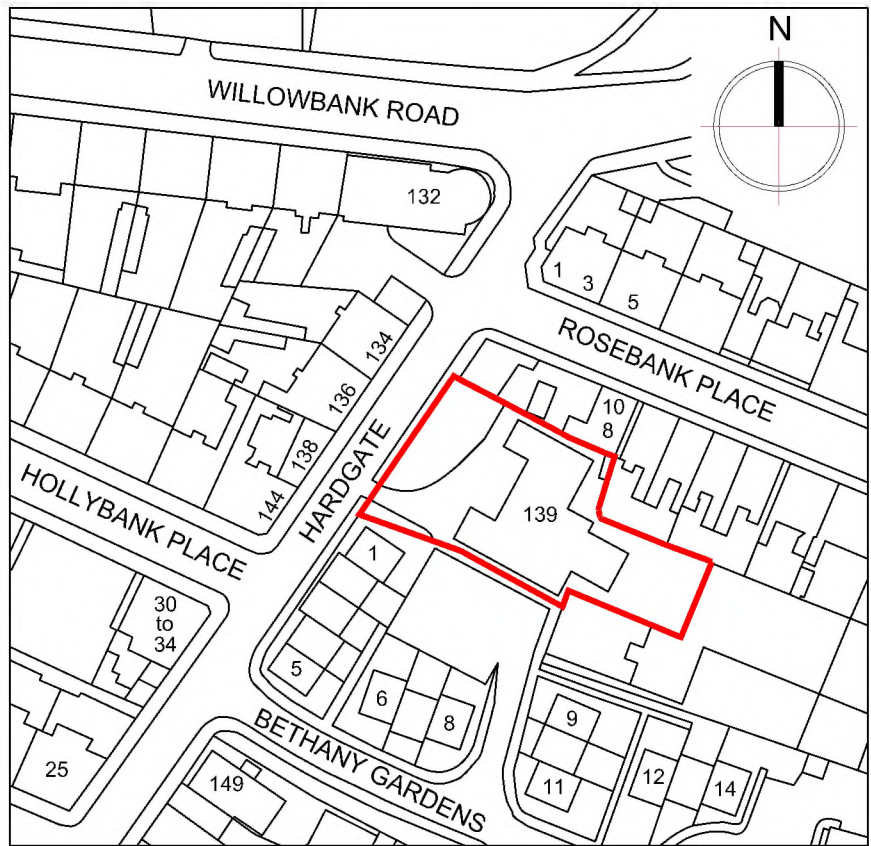





Location Plan 1:1250 @ A3

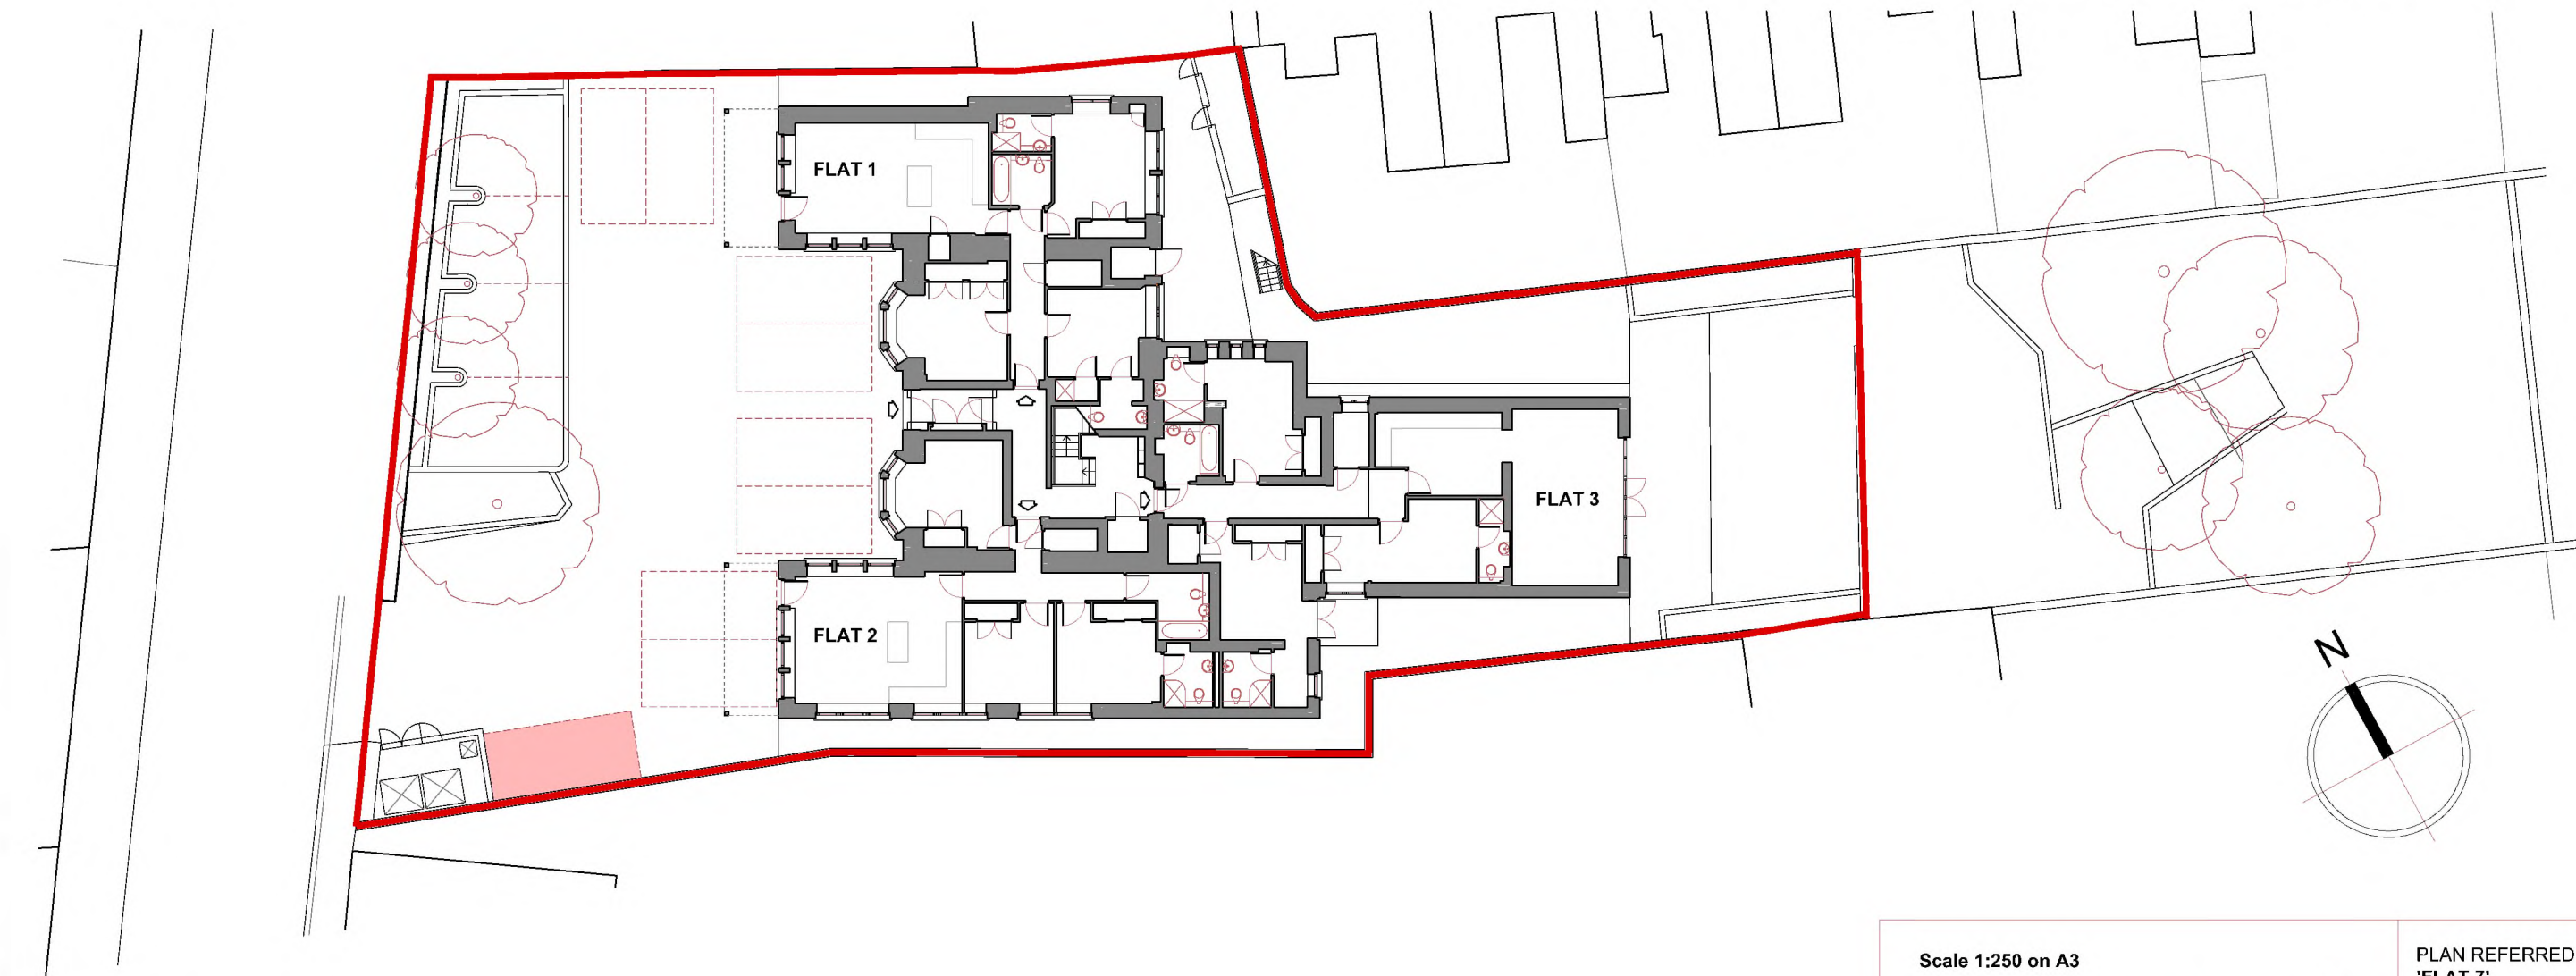

Ground Floor Plan

Scale 1:250 on A3

PLAN REFERRED TO PROPERTY
'FLAT 7',
 MILLBANK HOUSE,
 139 HARDGATE,
 ABERDEEN. AB11 6XQ

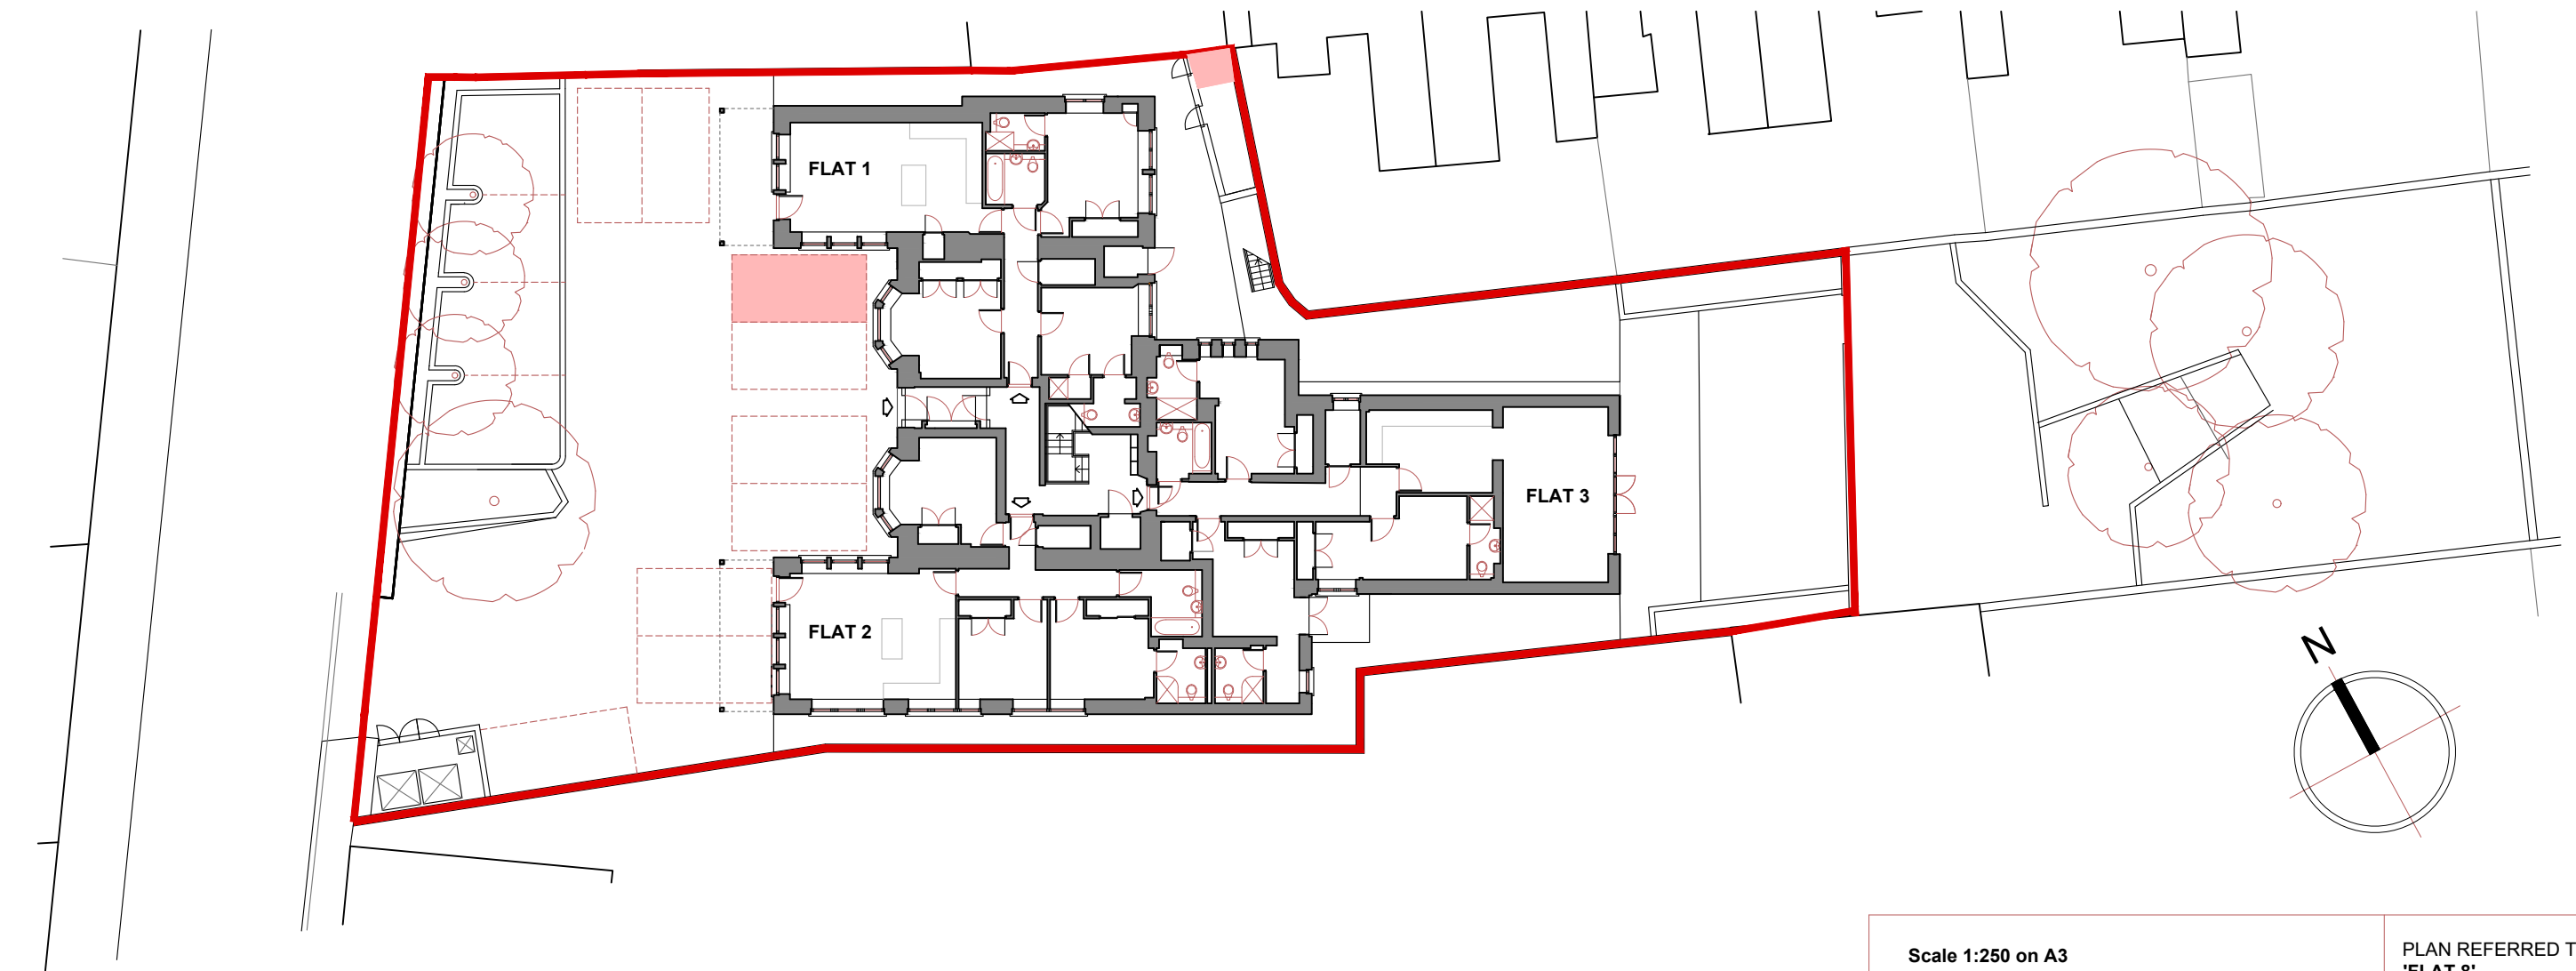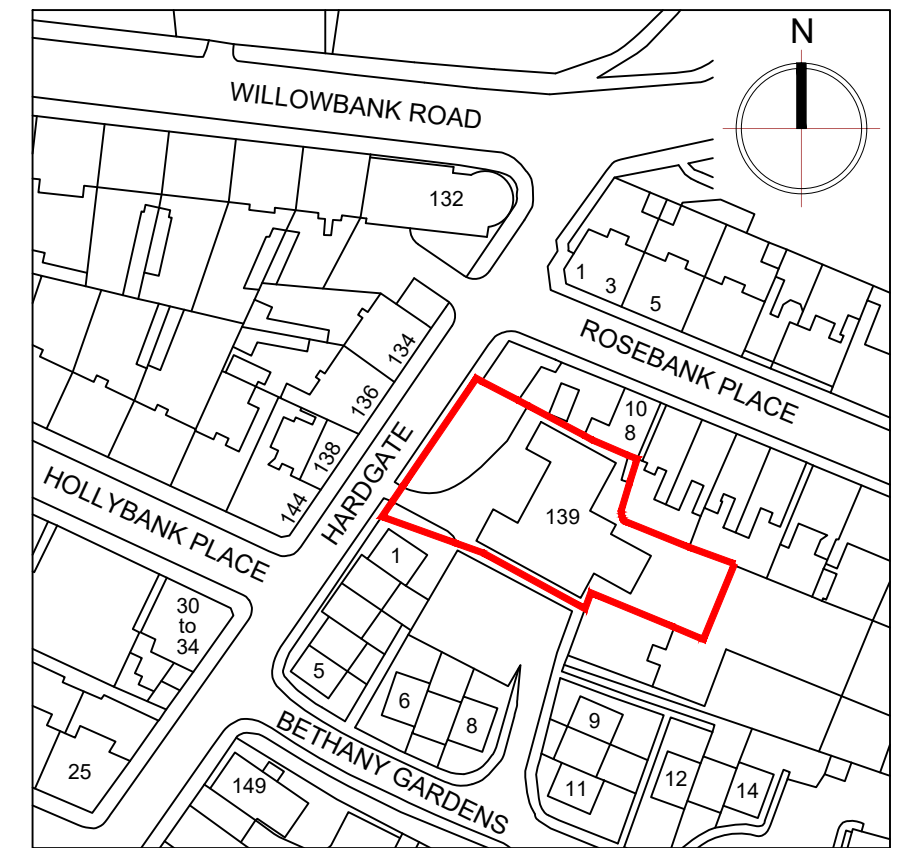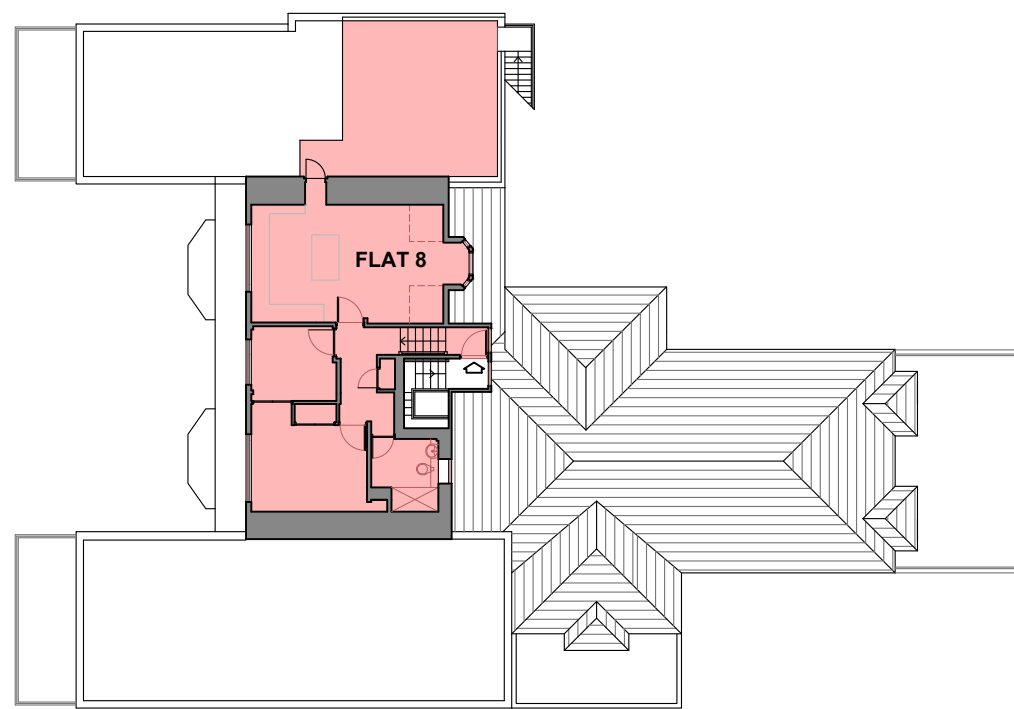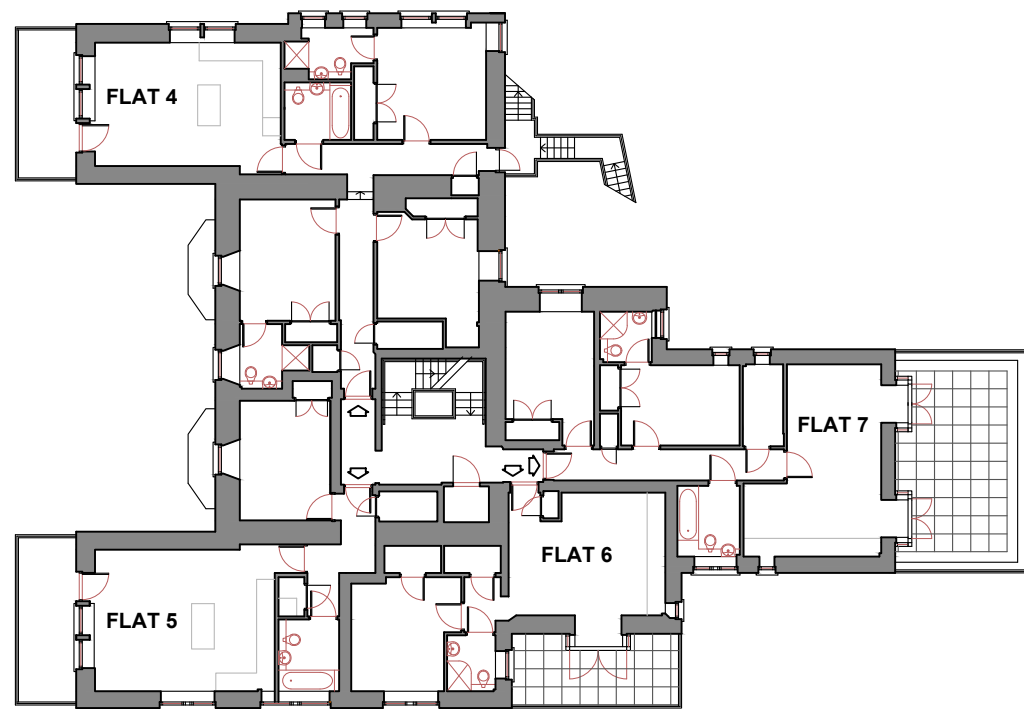

Scale 1:250 on A3 0 1 2 3 4 5m 6 7 8 9 10m 11 12 13 14 15m	PLAN REFERRED TO PROPERTY 'FLAT 8', MILLBANK HOUSE, 139 HARDGATE, ABERDEEN. AB11 6XQ
--	--