



The development registered under title ABN118059 and plots 54 to 57, 73 to 78 and 80 to 85 within have been DPA approved by:

S Pardue - 5th September 2016

Stuart Pardue (DPA Officer)

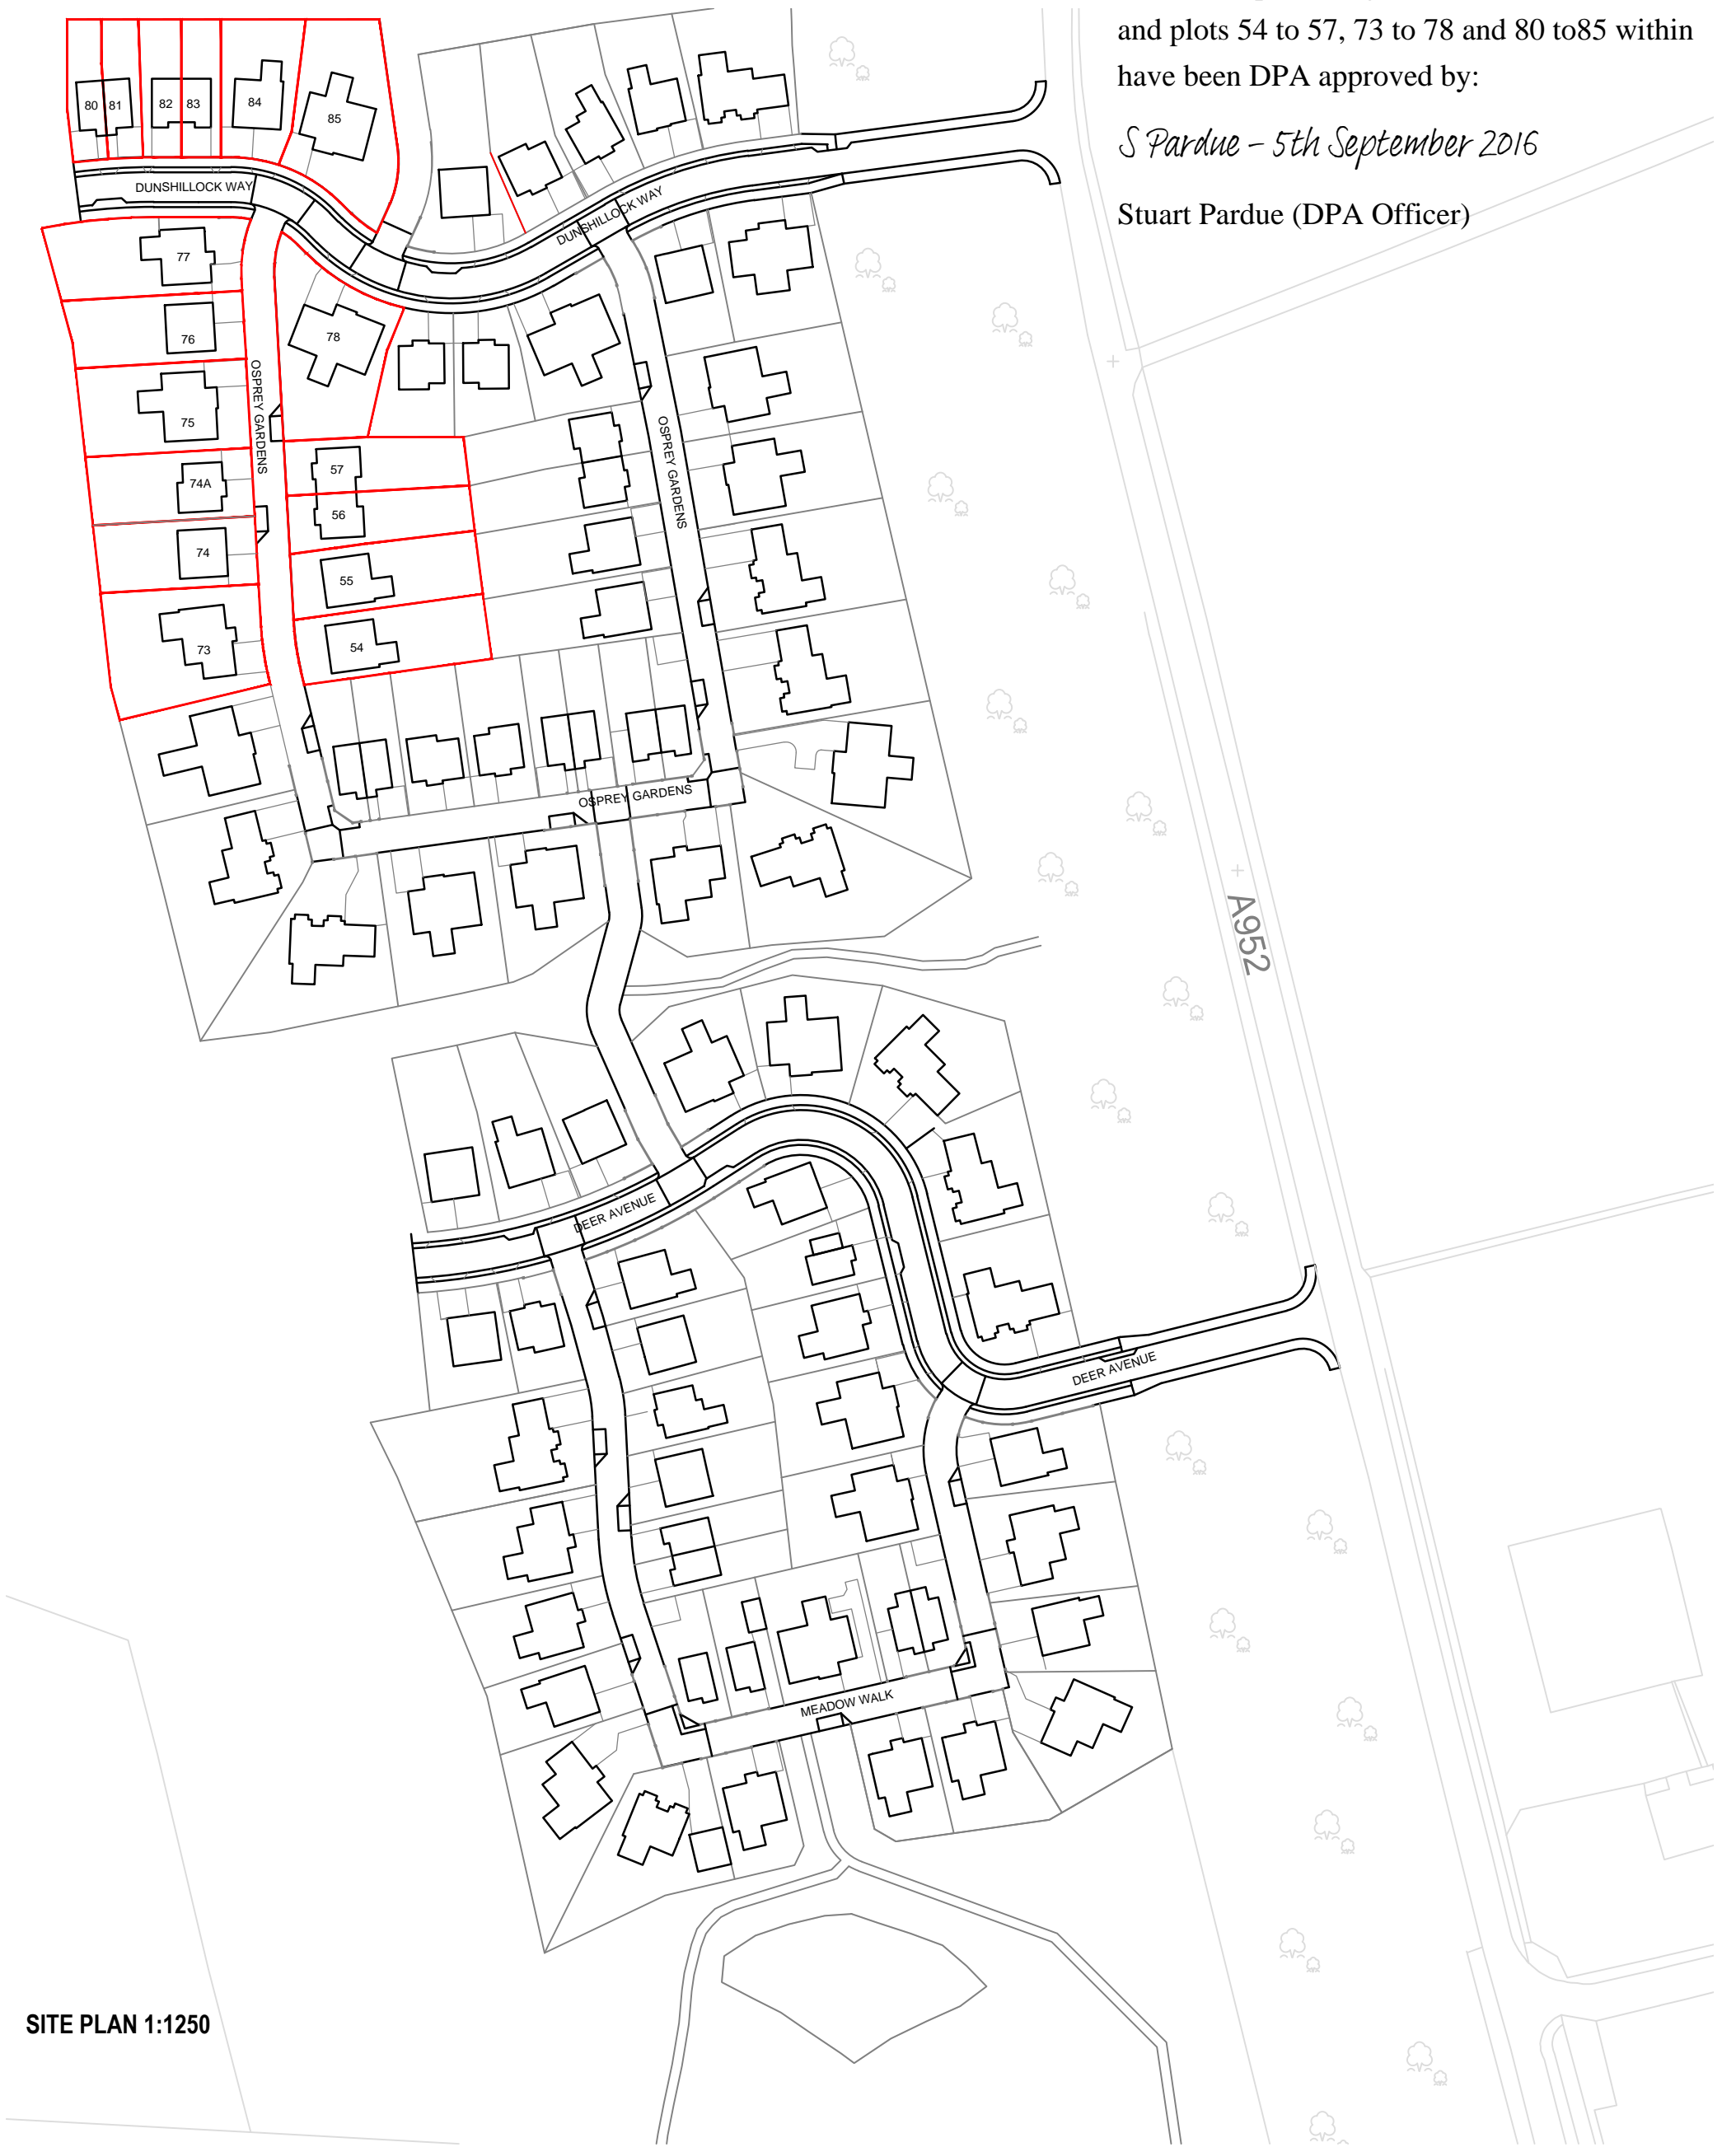

SITE PLAN 1:1250

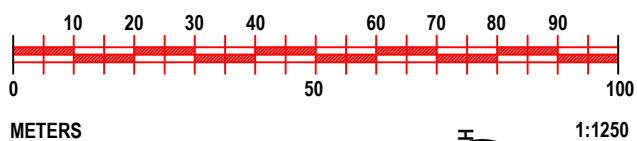

Colaren Homes, Kirkton House,
South Road, Fraserburgh, AB43 8TJ,
Tel. 01346 518035

PROJECT **Proposed Residential Development
North Woods- Mintlaw**

CLIENT **COLAREN HOMES**

STATUS

01

Plots 54, 55, 56 & 57 Amended

Nov 15

DWG

**Phase 4
Development Plan**

DATE

OCT 2015

SCALE

1:1250

DWG No

NW(04)01

REV

01

A3