


The Development registered under Titles MID174316 & MID186344
and all areas within have been DPA approved by:

D. McIntyre – 2nd August 2022

Danielle McIntyre (DPA Officer)

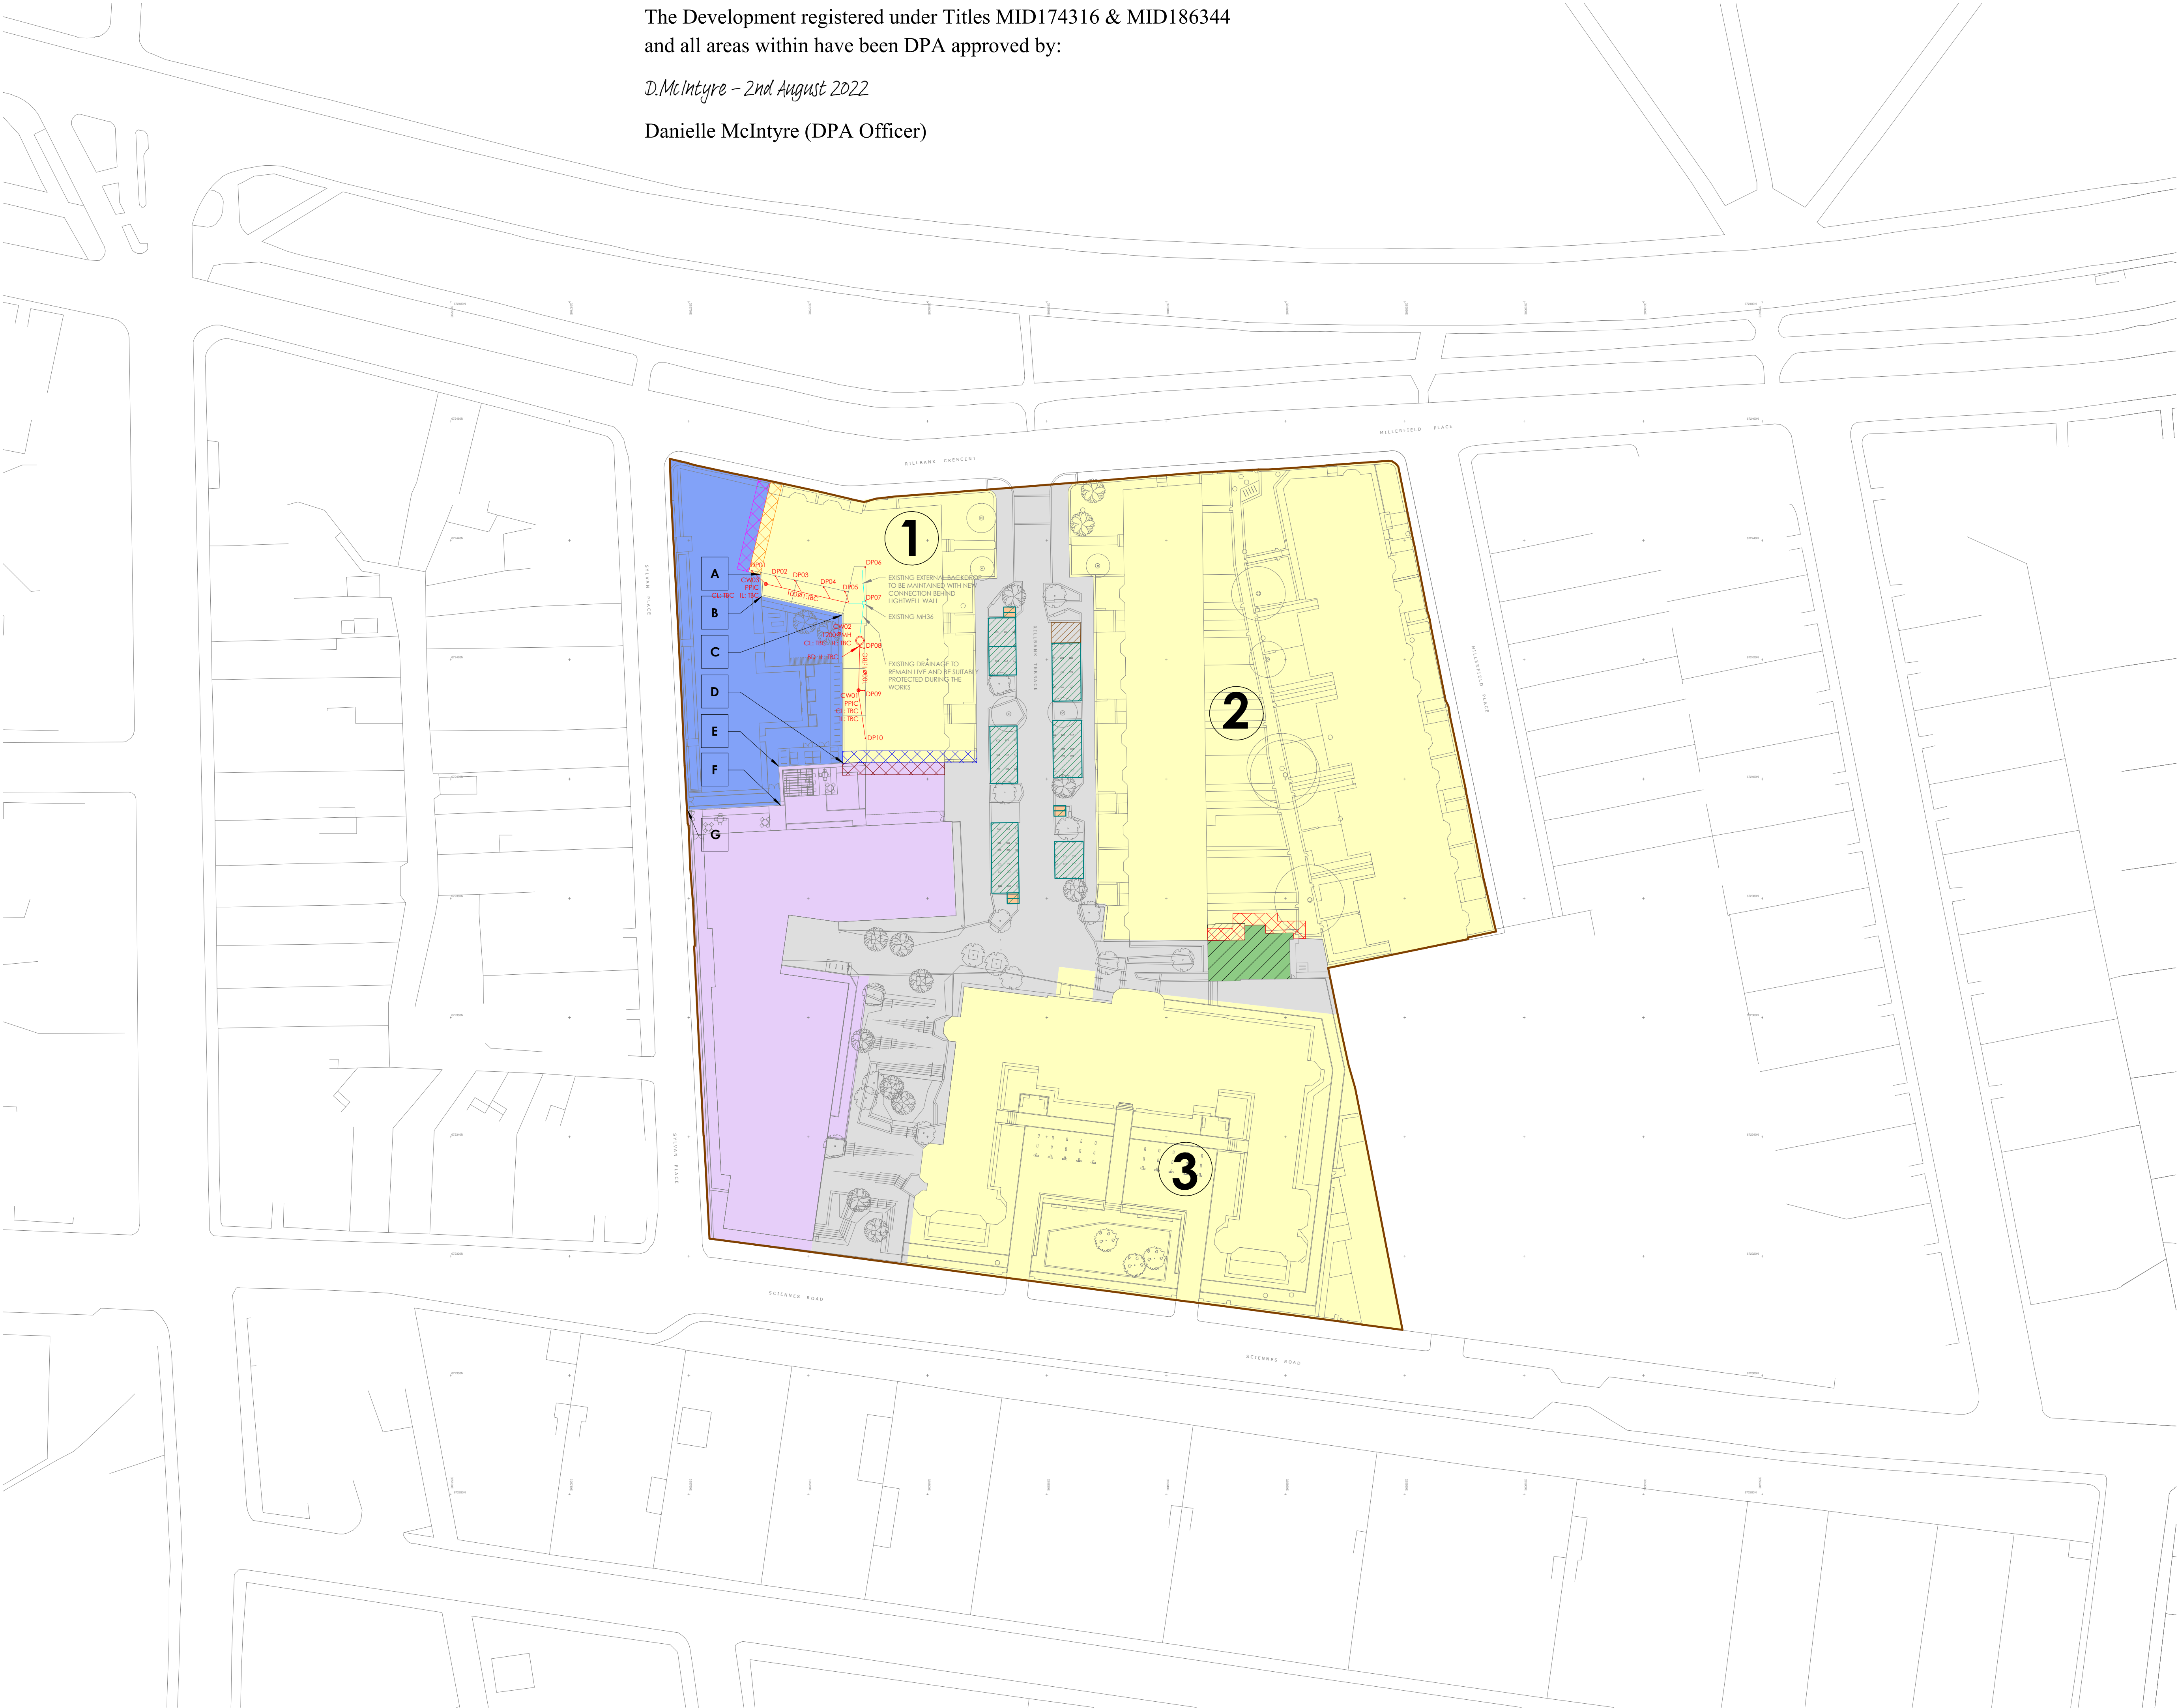

LEGEND	
	DEVELOPMENT
	PLOT AREA - RESIDENTIAL
	PLOT AREA - AFFORDABLE HOUSING
	PLOT AREA - PBSA
	PUBLIC REALM
	CAR PARKING AREAS
	MOTORCYCLE PARKING AREAS
	BIN STORES
	MORTUARY CHAPEL
	SINGLE STOREY EXTENSION TO 9 RILLBANK TERRACE
	PLOT 1 (PBSA) ACCESS STRIP
	PBSA AREA ACCESS STRIP
	PLOT 1 (AH) ACCESS STRIP
	AFFORDABLE HOUSING AREA ACCESS STRIP
	PLOT 2 (MC) ACCESS STRIP


EXISTING BELOW GROUND DRAINAGE SHOWN INDICATED. REFER TO AJP DRAWING RHS-AJP-XX-00-DR-SK-0004-P02

PROPOSED BELOW GROUND DRAINAGE SHOWN INDICATED. REFER TO AJP DRAWING RHS-AJP-XX-00-DR-SK-0004-P02

E	30.06.22	JC	Brown/ Red line updated as requested by DLA
D	10.06.22	JC	Drainage updated as per AJP drawing RHS-AJP-XX-00-DR-SK-0004-P02
C	02.06.22	JC	Updated as per DLA comments
B	03.05.22	JC	Rillbank Terrace and SA strips amended to 2m wide
A	26.04.22	JC	Updated as per comments
#	see title	-	First issue
Rev	Date	Dr	Notes

INFORMATION

- General Notes:
- This drawing is copyright, reserved and remains the property of Fletcher Joseph Architects.
 - All levels and dimensions are to be checked on site by the contractor prior to fabrication, and any discrepancies must be reported immediately to the Architect.
 - All dimensions are to be read off this drawing and NOT scaled.
 - All work to be executed in strict accordance with the bylaws and regulations of the local authorities.
 - All work to conform to applicable codes of the British Standards.
 - Where indicated/required, all drawings are to be read in conjunction with all other documents issued by Fletcher Joseph and/or other professions.

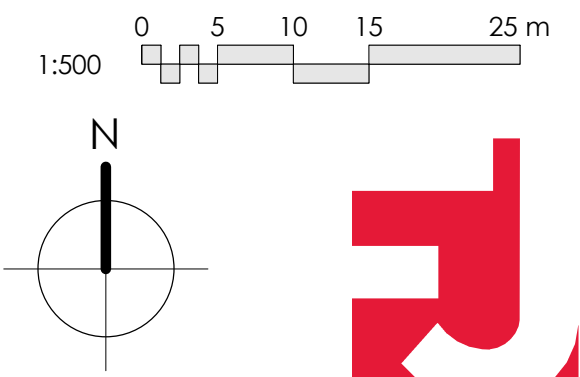

FLETCHER JOSEPH ASSOCIATES
Architects

5 Millar Place • Edinburgh • EH10 5HJ
T: 0131 447 5000
E: admin@fletcherjoseph.com
W: www.fletcherjoseph.com



Project
Royal Hospital for Sick Children
Sciennes Road
Edinburgh, EH9 1LF

Title
DEED OF CONDITION SITE PLAN

Date	Scale @ A1	Last Revision
21/04/22	1:500	30.06.22
Drawn By	Checked By	Revised By
AR	FJA	JC
Drawing No.	Rev	
17700-FJA-ZZ-SA-DR-A-9090	E	