



The Keeper - 08 September 2026

NOTES

	STRONG BOUNDARY OUTLINE
	LAND TO BE TRANSFERRED / DEMISED
	ADOPTABLE ROADS / FOOTPATHS
	NON-ADOPTED, SHARED FOOTPATH / DRIVEWAY / BCP / VISITOR BAYS TO BE MAINTAINED BY ASSOCIATED OWNERS
	NON-ADOPTED, MANAGED SHARED DRIVEWAY / FOOTPATH AND ASSOCIATED DRAINAGE WHERE APPLICABLE
	MANAGED OPEN SPACE
	ALLOCATED PARKING TO BE TRANSFERRED / DEMISED
	UNALLOCATED, MANAGED PARKING AREAS
	MANAGED COMMUNAL BIN STORE / CYCLE STORE
	SPRINKLER SYSTEM PUMPING STATION SERVING PRIVATE FLATTED BLOCK (9 UNITS)
	SCOTTISH WATER EASEMENT / WAYLEAVE / SERVITUDE
	DISTRIBUTION PILLAR TO FEED EV CHARGING POINTS SERVING PRIVATE FLATTED BLOCK (9 UNITS)
	MANAGED PRIVATE LIGHTING COLUMNS AND CONTROL PILLARS
	PATIO AREA TO TO BE TRANSFERRED / DEMISED TO GROUND FLOOR FLAT
	SPRINKLER SERVITUDE
	FACTOR MAINTAINED RETAINING WALL

REV	DATE	DRAWN	DESCRIPTION
E	July 26	GA	Distribution pillar to feed apartment block EV charging points added.
D	April 26	GA	Private lighting columns & meter added. Footpaths revised to apartment block.
C	Feb 26	GA	Further updates to MCP layout following review by Legal.
B	Jan 26	GA	Specialist structural retaining wall added. Paths connected between front of plot no's 220 & 221. Path at front of apartment block extended down to site boundary/footpath. Parking spaces to plot no's 194, 195, 202, 203, 205 to 208, 216 to 218, 221 to 223, 225, 226, 230 & 231 and various visitor parking spaces re-allocated to accommodate plot drainage design to sewer.
A	Jan 26	GA	Wayleave added between plot no's 213 to 216.

Project:

Title:

Drg No:


23349 / MCP / TWP-01 E

Scale: 1 : 1000 @ A2

Date: Dec'25

Drawn By: GA

Checked By: LB

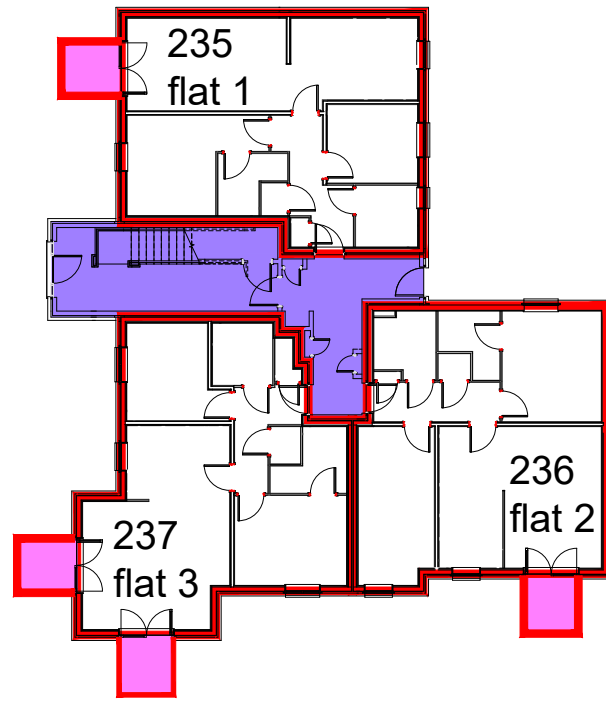

Floor plan of the 4th floor. The plan shows three flats: Flat 238 (top left), Flat 239 (bottom right), and Flat 240 (bottom left). A central staircase area is shaded in light blue. The plan includes room layouts, doors, and windows.

241
flat 7

242
flat 8

243
flat 9

An aerial map showing a property with a red outline. The property contains a large building with a hatched roof and a smaller building with a blue roof. A purple label 'BS/CS' is placed on the map. The map also shows surrounding streets, parking areas, and other buildings.

Scale: 1:250, 1:500
@A3
Date: DEC 25
Drawn By: GA
Checked By: LB