


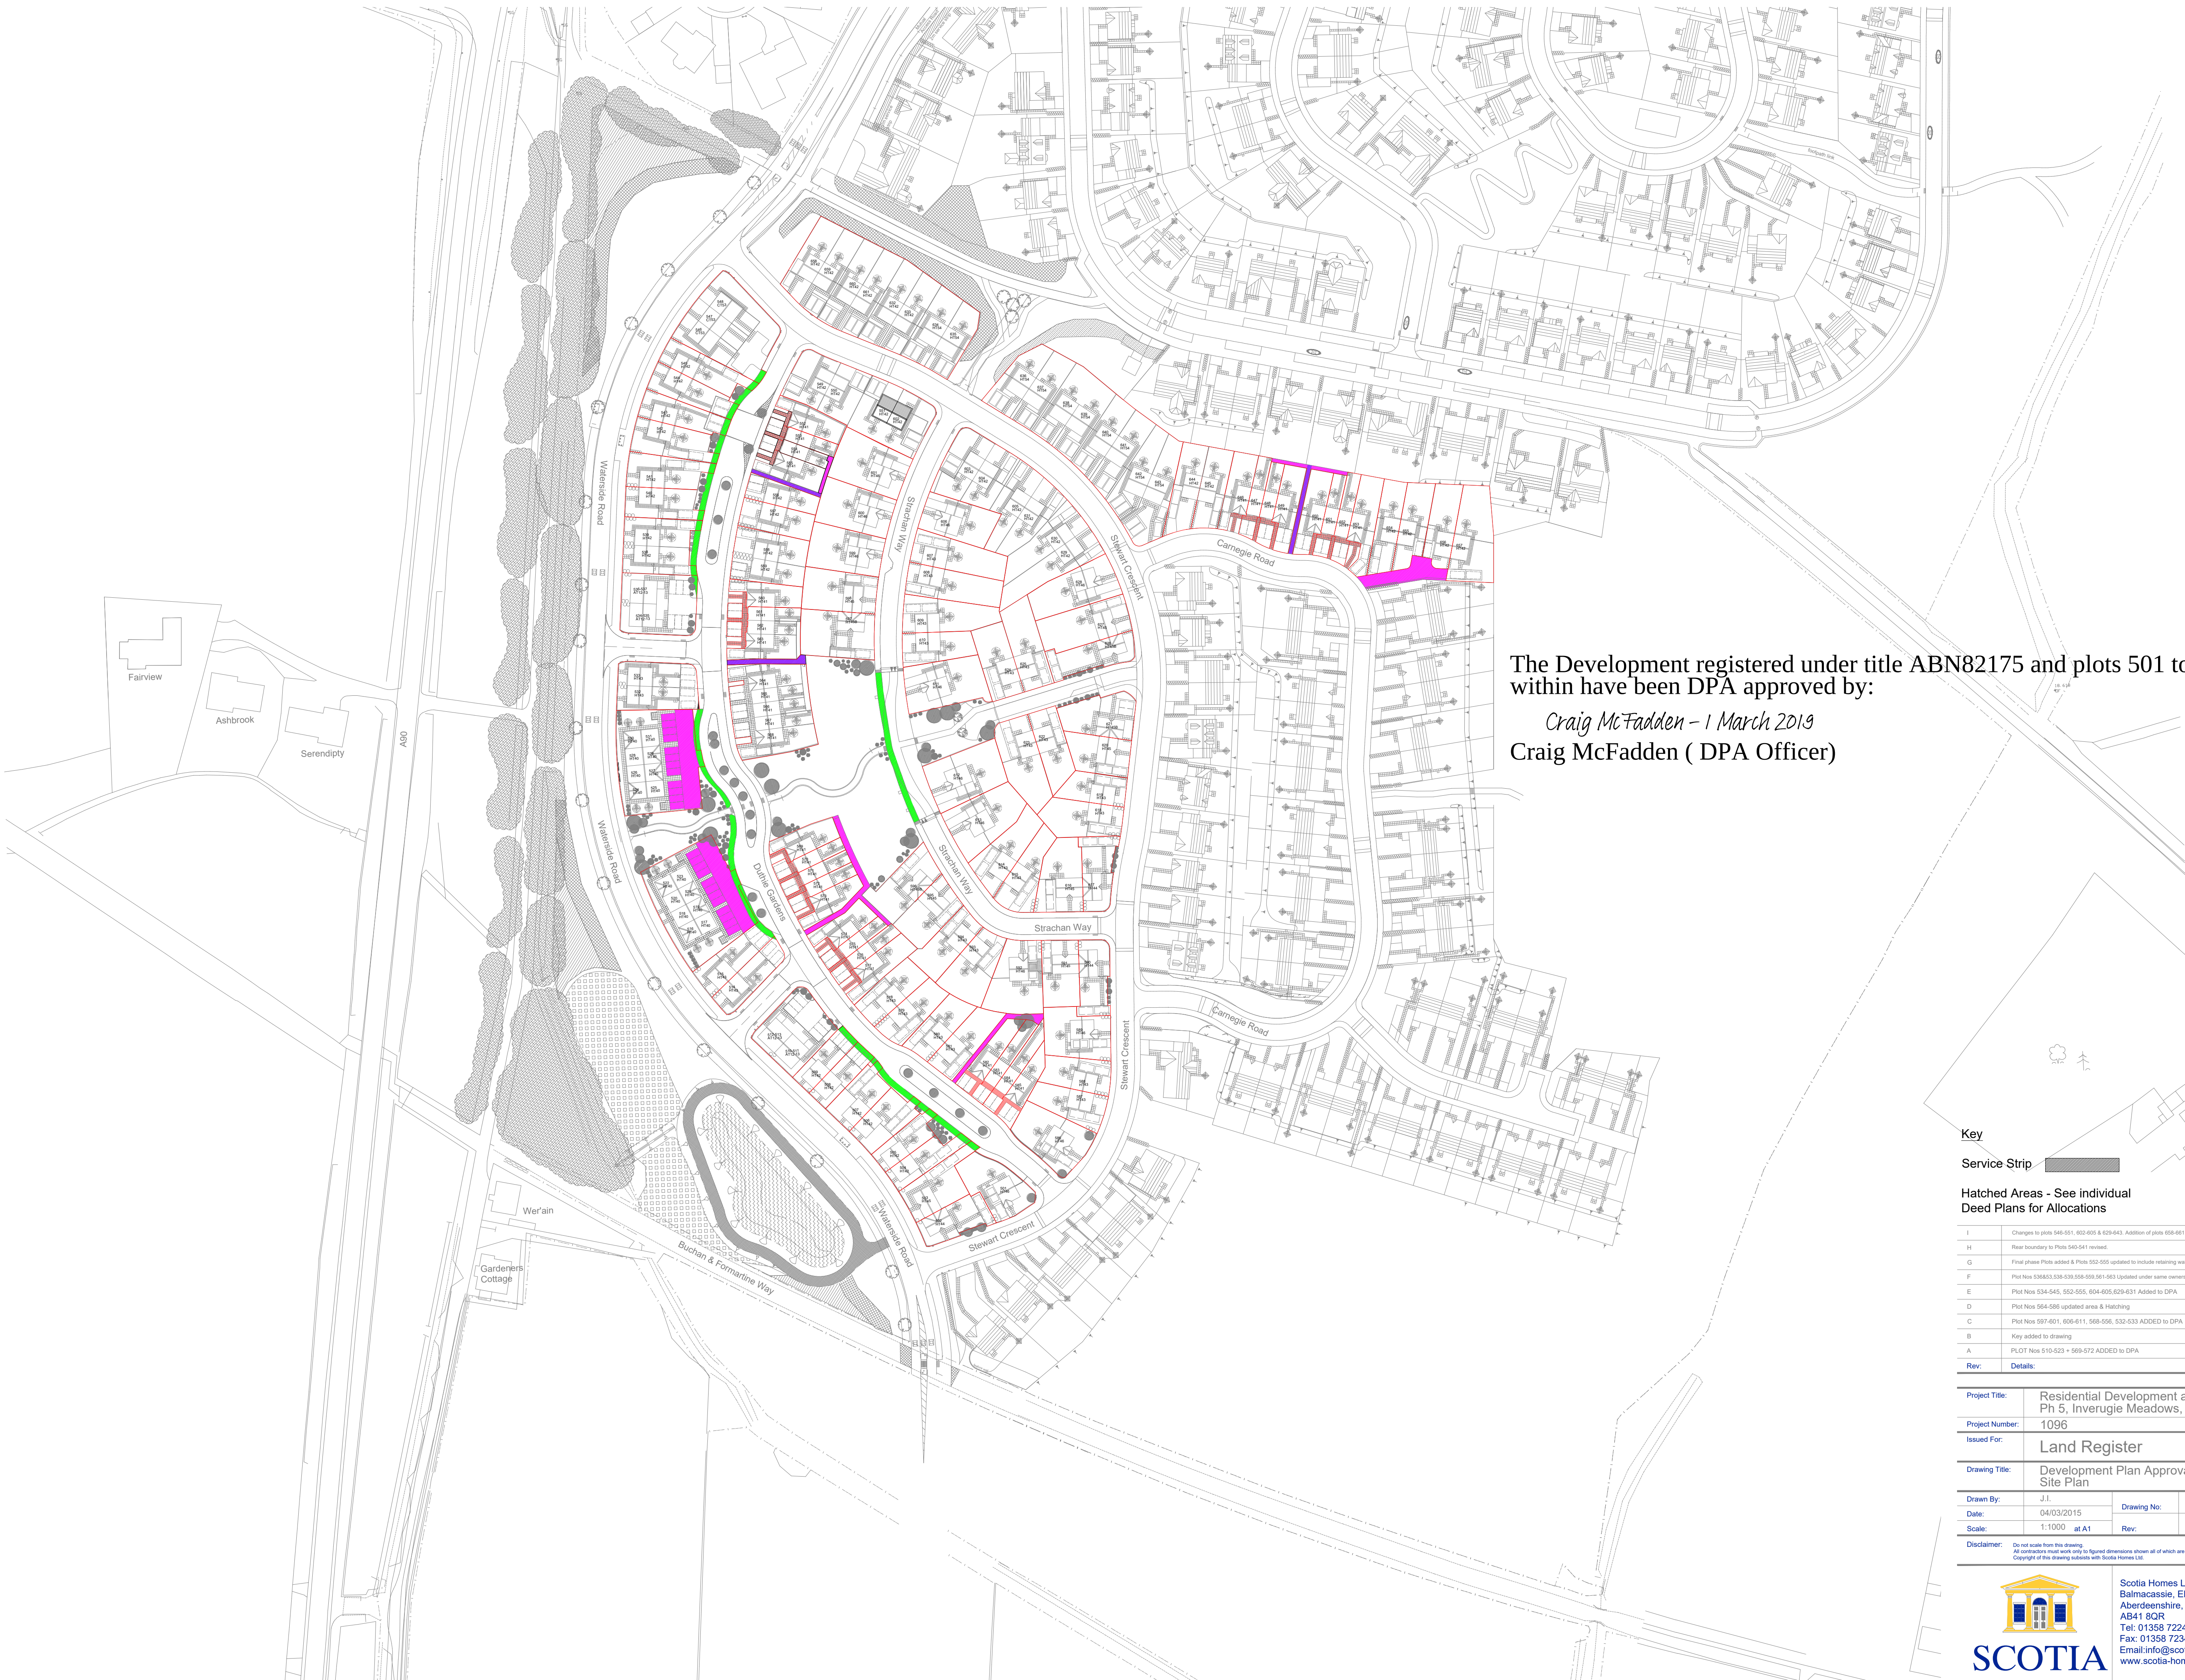

The Development registered under title ABN82175 and plots 501 to 661 within have been DPA approved by:
Craig McFadden - 1 March 2019
Craig McFadden (DPA Officer)

Key
Service Strip

Hatched Areas - See individual Deed Plans for Allocations

I	Changes to plots 540-551, 602-605 & 629-643. Addition of plots 658-661	15.02.2019
H	Realt boundary to Plots 540-541 revised.	04.07.2018
G	Final phase Plots added & Plots 552-555 updated to include retaining wall.	01.06.2018
F	Plot Nos 536-553, 558-559, 561-563 Updated under same ownership	09.03.2018
E	Plot Nos 534-545, 552-555, 604-605, 629-631 Added to DPA	15.02.2018
D	Plot Nos 564-586 updated area & Hatching	27.01.2017
C	Plot Nos 597-601, 606-611, 568-566, 532-533 ADDED to DPA	27.01.2017
B	Key added to drawing	16.05.2016
A	PLOT Nos 510-523 + 569-572 ADDED to DPA	02.05.2016
Rev:	Details:	Date:

Project Title:	Residential Development at Ph 5, Invergie Meadows, Peterhead		
Project Number:	1096		
Issued For:	Land Register		
Drawing Title:	Development Plan Approval Site Plan		
Drawn By:	J.I.	Drawing No:	(-2)L200
Date:	04/03/2015		
Scale:	1:1000 at A1	Rev:	I
Disclaimer: Do not scale from this drawing. All contractors must work only to figured dimensions shown all of which are to be checked on site. Copyright of this drawing subsists with Scotia Homes Ltd.			



SCOTIA


Scotia Homes Limited
Balmacassie, Ellon,
Aberdeenshire,
AB41 8QR
Tel: 01358 722441
Fax: 01358 723499
Email: info@scotia-homes.co.uk
www.scotia-homes.co.uk



Scotia Homes Limited
Balmacassie, Ellon,
Aberdeenshire,
AB41 8QR
Tel: 01358 722441
Fax: 01358 723499
Email: info@scotia-homes.co.uk
www.scotia-homes.co.uk

Project Title:	Residential Development at Ph 5, Inverugie Meadows, Peterhead		
Project Number:	1096		
Issued For:	Land Register		
Drawing Title:	Plot Nos 510 (Ground Floor Apt) Title Deed Plan		
Drawn By:	J.I.	Drawing No:	510_01
Date:	31/03/2016	Rev:	A
Scale:	1:200 at A4		

Disclaimer: Do not scale from this drawing.
All contractors must work only to figured dimensions shown all of which are to be checked on site.
Copyright of this drawing subsists with Scotia Homes Ltd.

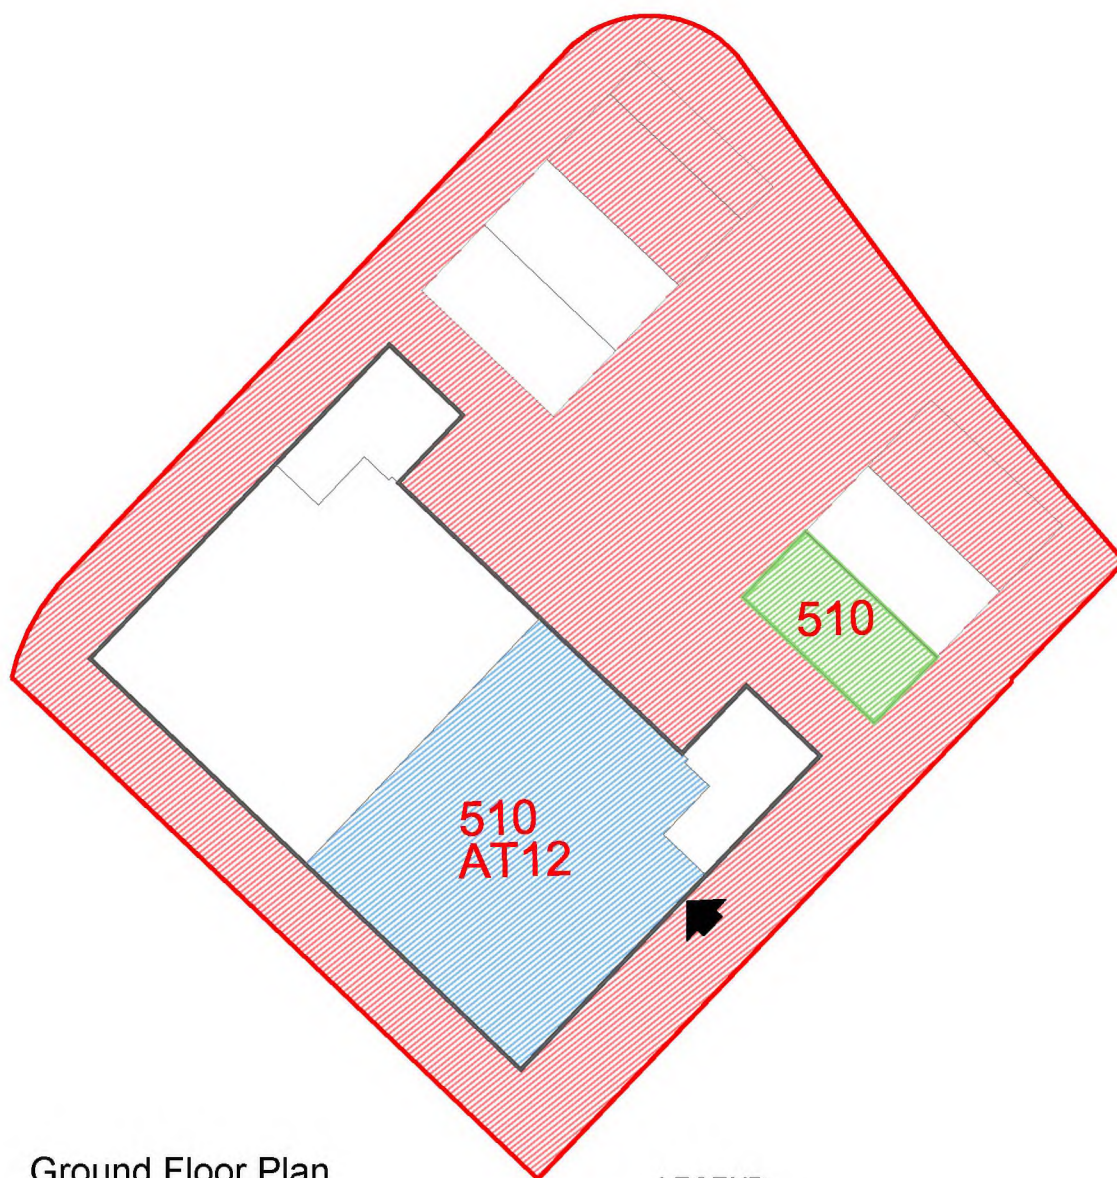

Ground Floor Plan

LEGEND:

Boundary of Cadastral Unit
Plots 510-513



Plot 510 Internal
Ownership




Plot 510 External
Ownership



Plots 510-513 Shared
External Ownership



Issued For:	Land Register		
Drawing Title:	Plot Nos 511 (First Floor Apt) Title Deed Plan		
Drawn By:	J.I.	Drawing No:	511_01
Date:	31/03/2016	Rev:	A
Scale:	1:200 at A4		

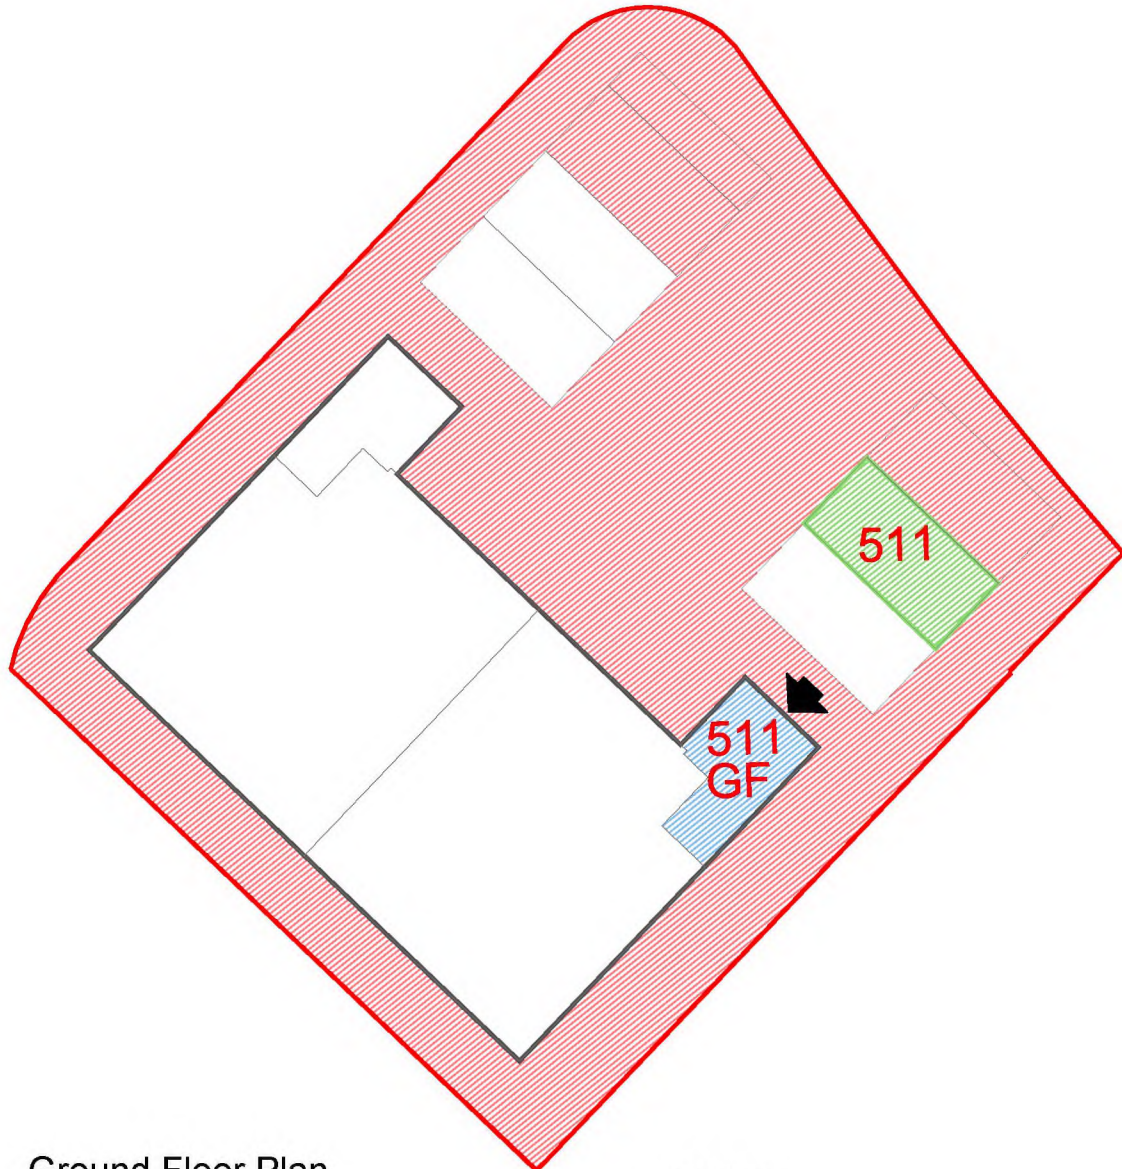

Ground Floor Plan

LEGEND:

Boundary of Cadastral Unit
Plots 510-513



Plot 511 Internal
Ownership



Plot 511 External
Ownership




Plots 510-513 Shared
External Ownership



Disclaimer: Do not scale from this drawing.
All contractors must work only to figured dimensions shown all of which are to be checked on site.
Copyright of this drawing subsists with Scotia Homes Ltd.

Issued For:	Land Register		
Drawing Title:	Plot Nos 511 (First Floor Apt) Title Deed Plan		
Drawn By:	J.I.	Drawing No:	511_02
Date:	31/03/2016	Rev:	A
Scale:	1:200 at A4		

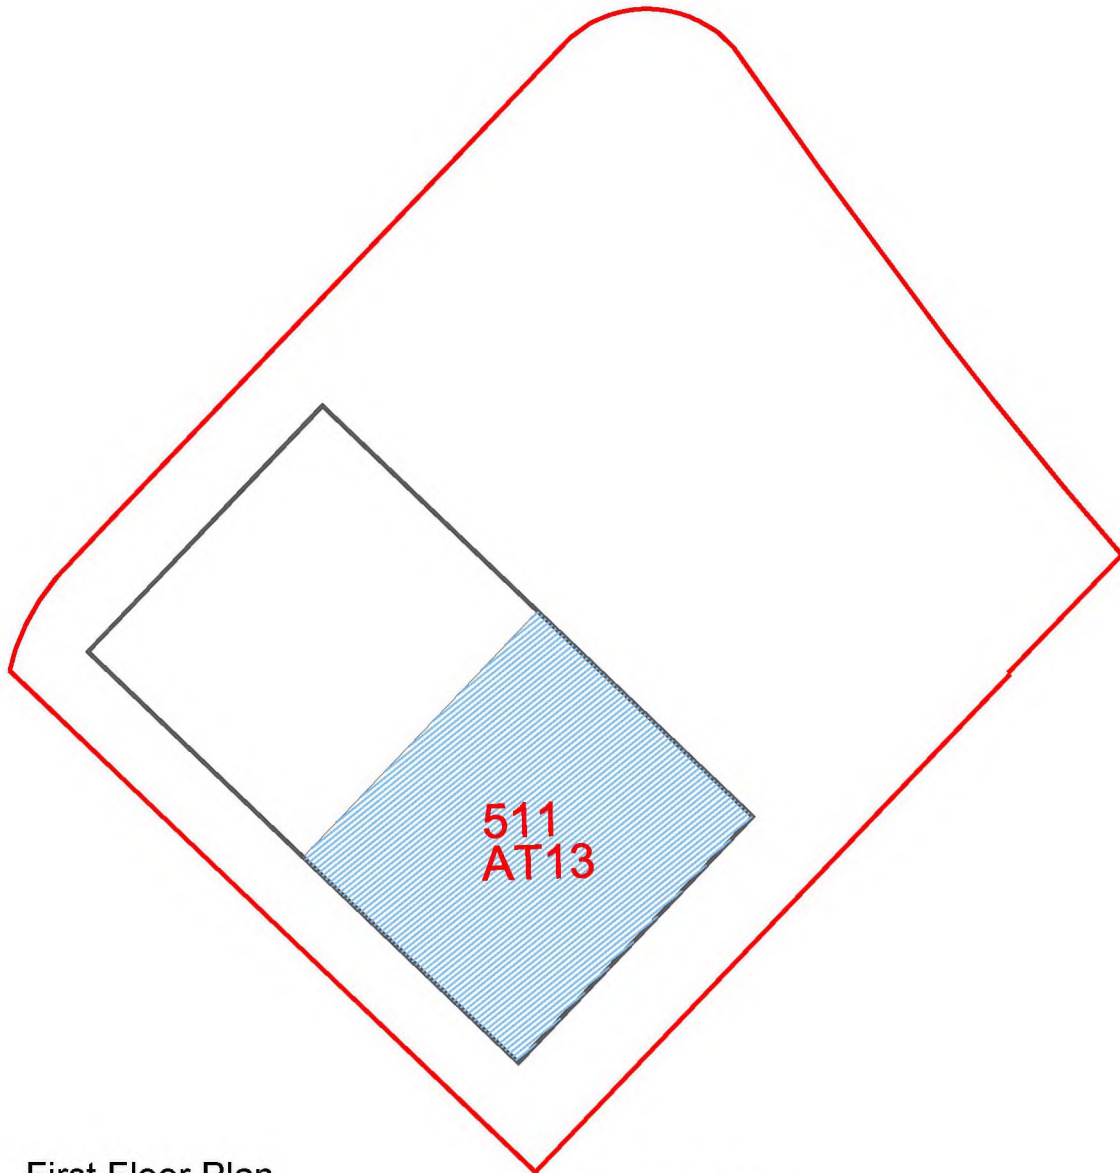

First Floor Plan

LEGEND:


Boundary of Cadastral Unit
Plots 510-513



Plot 511 Internal
Ownership




Issued For:	Land Register		
Drawing Title:	Plot Nos 512 (Ground Floor Apt) Title Deed Plan		
Drawn By:	J.I.	Drawing No:	512_01
Date:	31/03/2016	Rev:	A
Scale:	1:200 at A4		

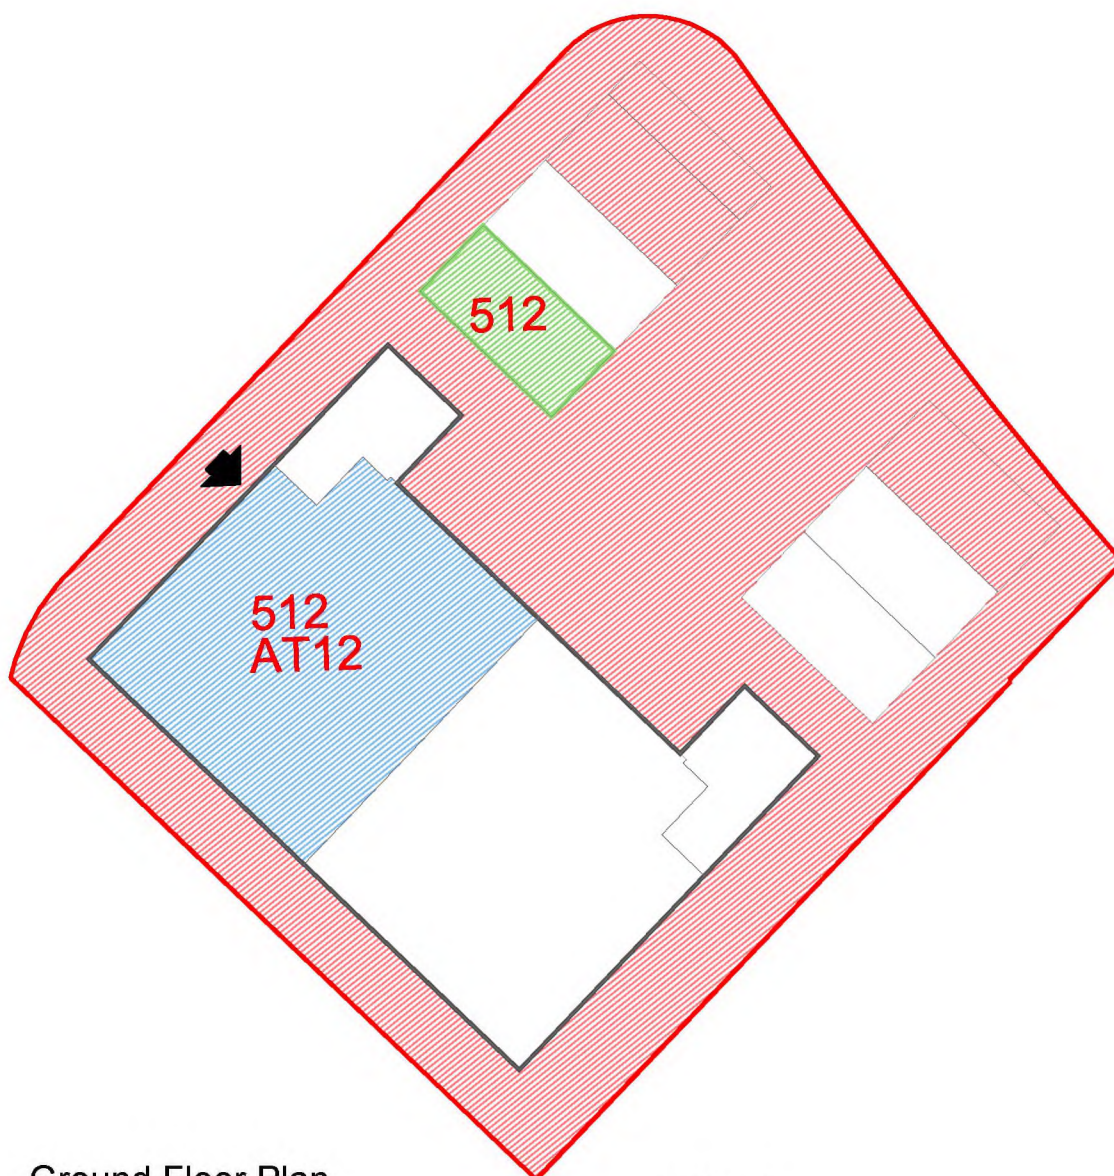

Ground Floor Plan

LEGEND:

Boundary of Cadastral Unit
Plots 510-513

 

Plot 512 Internal
Ownership




Plot 512 External
Ownership



Plots 510-513 Shared
External Ownership



Issued For:	Land Register		
Drawing Title:	Plot Nos 513 (First Floor Plan) Title Deed Plan		
Drawn By:	J.J.	Drawing No:	513_01
Date:	31/03/2016	Rev:	A
Scale:	1:200 at A4		

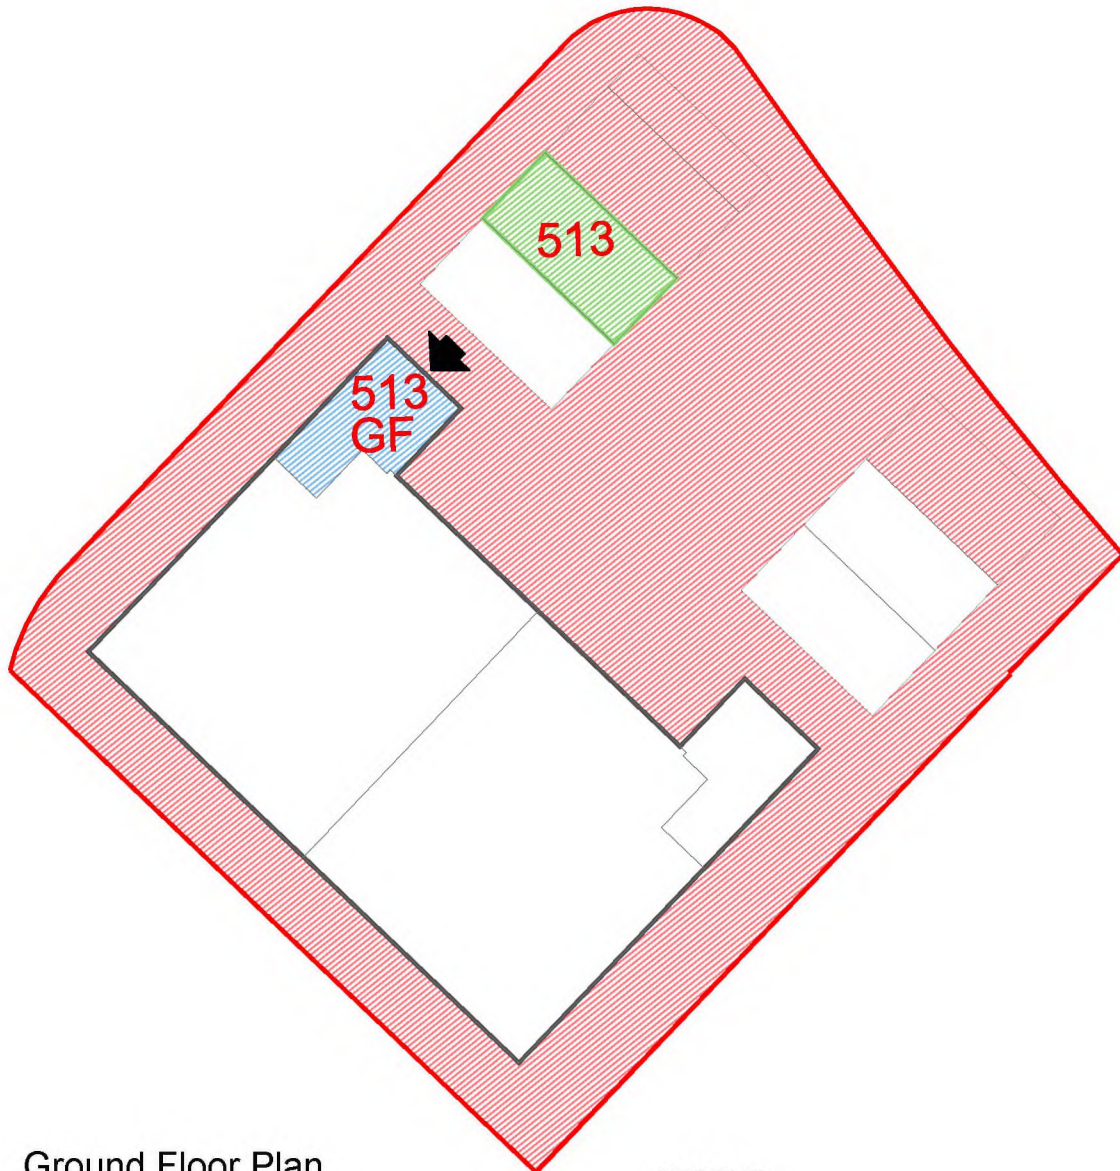

Ground Floor Plan

LEGEND:

Boundary of Cadastral Unit
Plots 510-513



Plot 513 Internal
Ownership




Plot 513 External
Ownership



Plots 510-513 Shared
External Ownership



Issued For:	Land Register		
Drawing Title:	Plot Nos 513 (First Floor Apt) Title Deed Plan		
Drawn By:	J.I.	Drawing No:	513_02
Date:	31/03/2016	Rev:	A
Scale:	1:200 at A4		

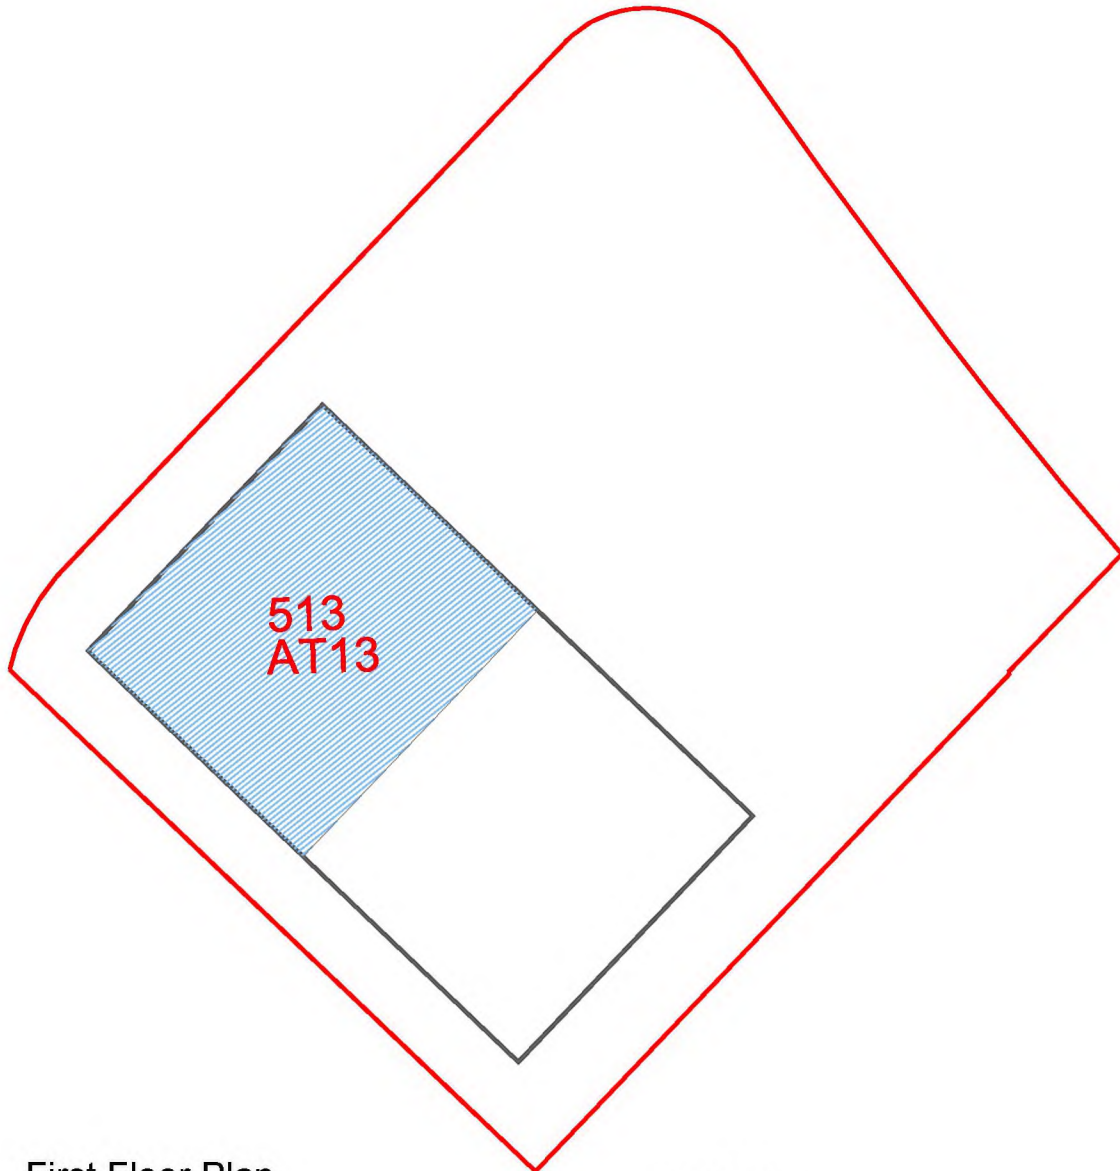

First Floor Plan

LEGEND:

Boundary of Cadastral Unit
Plots 510-513




Plot 513 Internal
Ownership



Disclaimer: Do not scale from this drawing.
All contractors must work only to figured dimensions shown all of which are to be checked on site.
Copyright of this drawing subsists with Scotia Homes Ltd.

Issued For:	Land Register		
Drawing Title:	Plot Nos 516-523 Title Deed Plans		
Drawn By:	J.J.	Drawing No:	516-523_01
Date:	31/03/2016	Rev:	
Scale:	1:200 at A4		

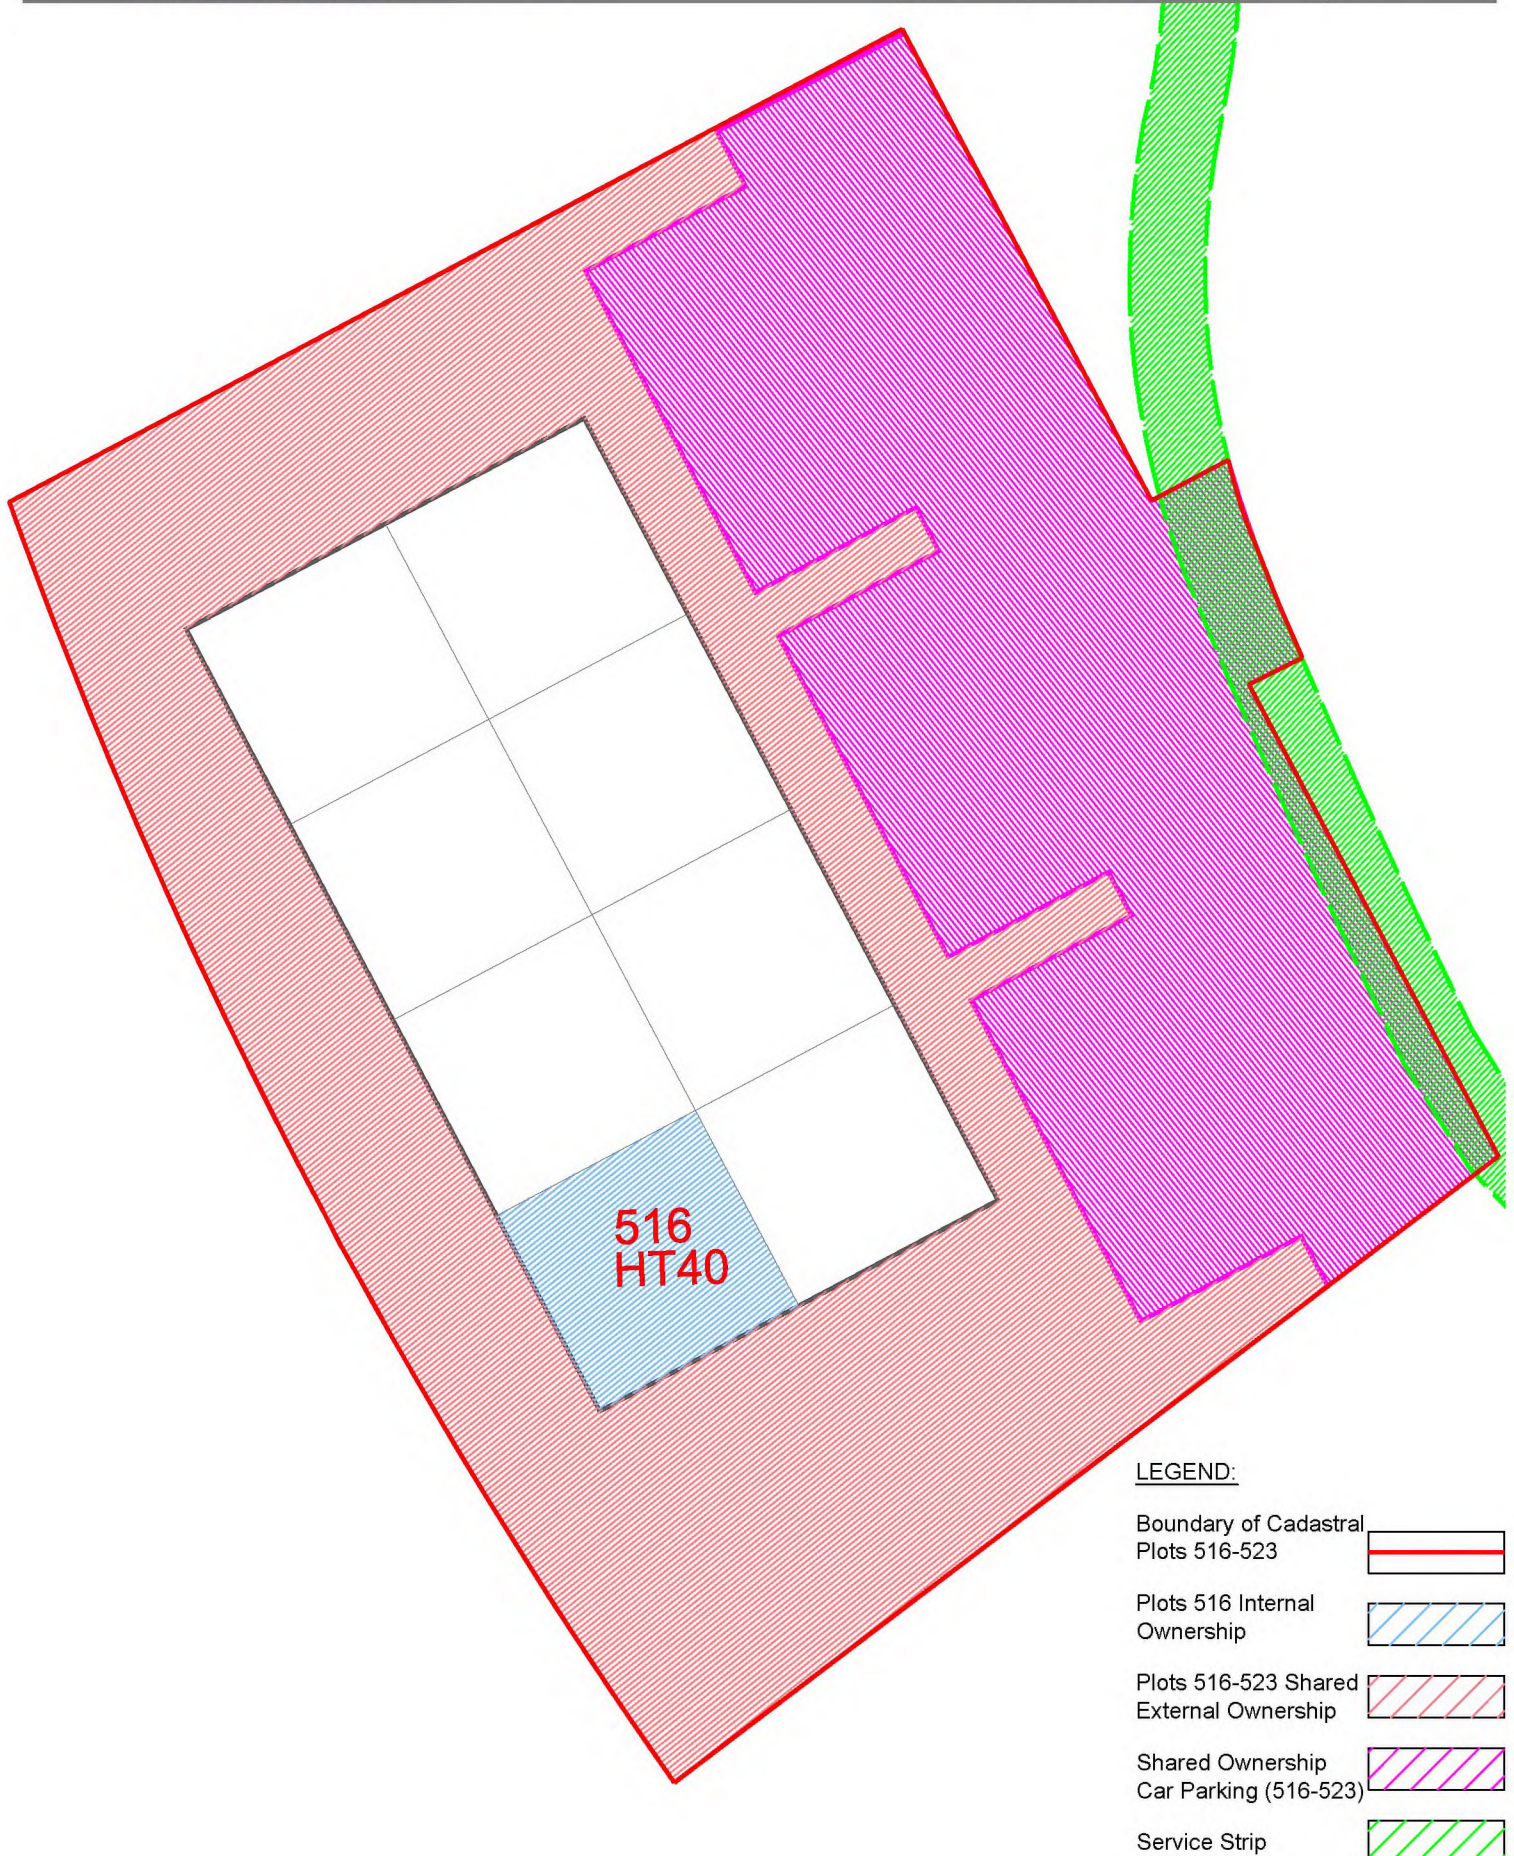


Disclaimer: Do not scale from this drawing.
All contractors must work only to figured dimensions shown all of which are to be checked on site.
Copyright of this drawing subsists with Scotia Homes Ltd.

Issued For:	Land Register		
Drawing Title:	Plot Nos 516-523 Title Deed Plans		
Drawn By:	J.J.	Drawing No:	516-523_02
Date:	31/03/2016	Rev:	
Scale:	1:200 at A4		



LEGEND:

 Boundary of Cadastral Plots 516-523	
Plots 517 Internal Ownership	
Plots 516-523 Shared External Ownership	
Shared Ownership Car Parking (516-523)	
Service Strip	


Disclaimer: Do not scale from this drawing.
All contractors must work only to figured dimensions shown all of which are to be checked on site.
Copyright of this drawing subsists with Scotia Homes Ltd.

Issued For:	Land Register		
Drawing Title:	Plot Nos 516-523 Title Deed Plans		
Drawn By:	J.J.	Drawing No:	516-523_03
Date:	31/03/2016	Rev:	
Scale:	1:200 at A4		




Disclaimer: Do not scale from this drawing.
All contractors must work only to figured dimensions shown all of which are to be checked on site.
Copyright of this drawing subsists with Scotia Homes Ltd.

Issued For:	Land Register		
Drawing Title:	Plot Nos 516-523 Title Deed Plans		
Drawn By:	J.J.	Drawing No:	516-523_04
Date:	31/03/2016	Rev:	
Scale:	1:200 at A4		

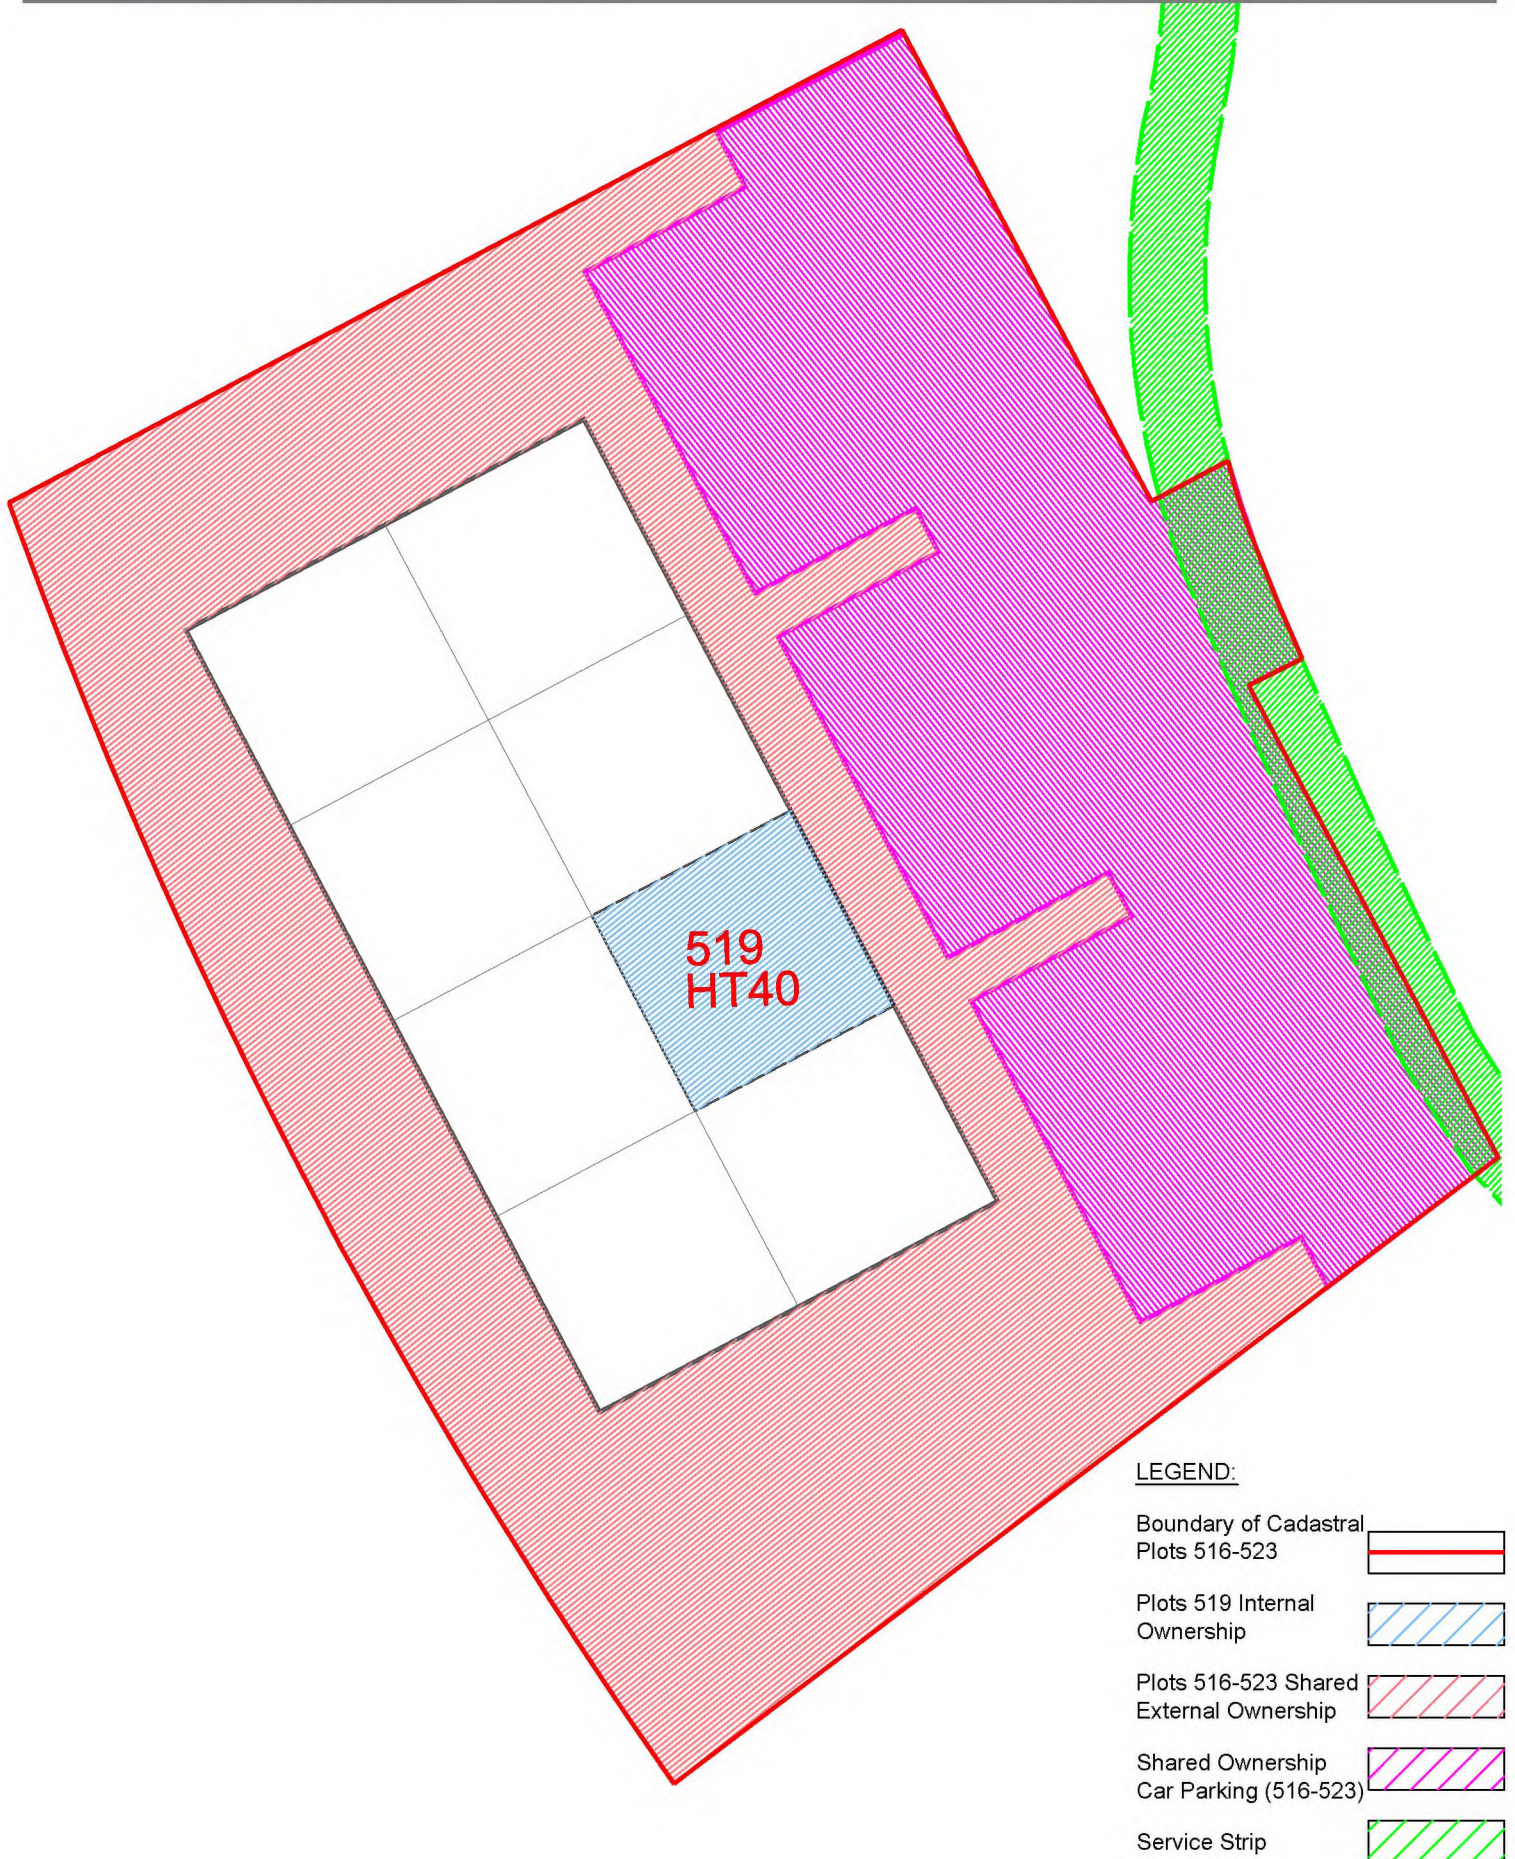


Disclaimer: Do not scale from this drawing.
All contractors must work only to figured dimensions shown all of which are to be checked on site.
Copyright of this drawing subsists with Scotia Homes Ltd.

Issued For:	Land Register		
Drawing Title:	Plot Nos 516-523 Title Deed Plans		
Drawn By:	J.J.	Drawing No:	516-523_05
Date:	31/03/2016	Rev:	
Scale:	1:200 at A4		

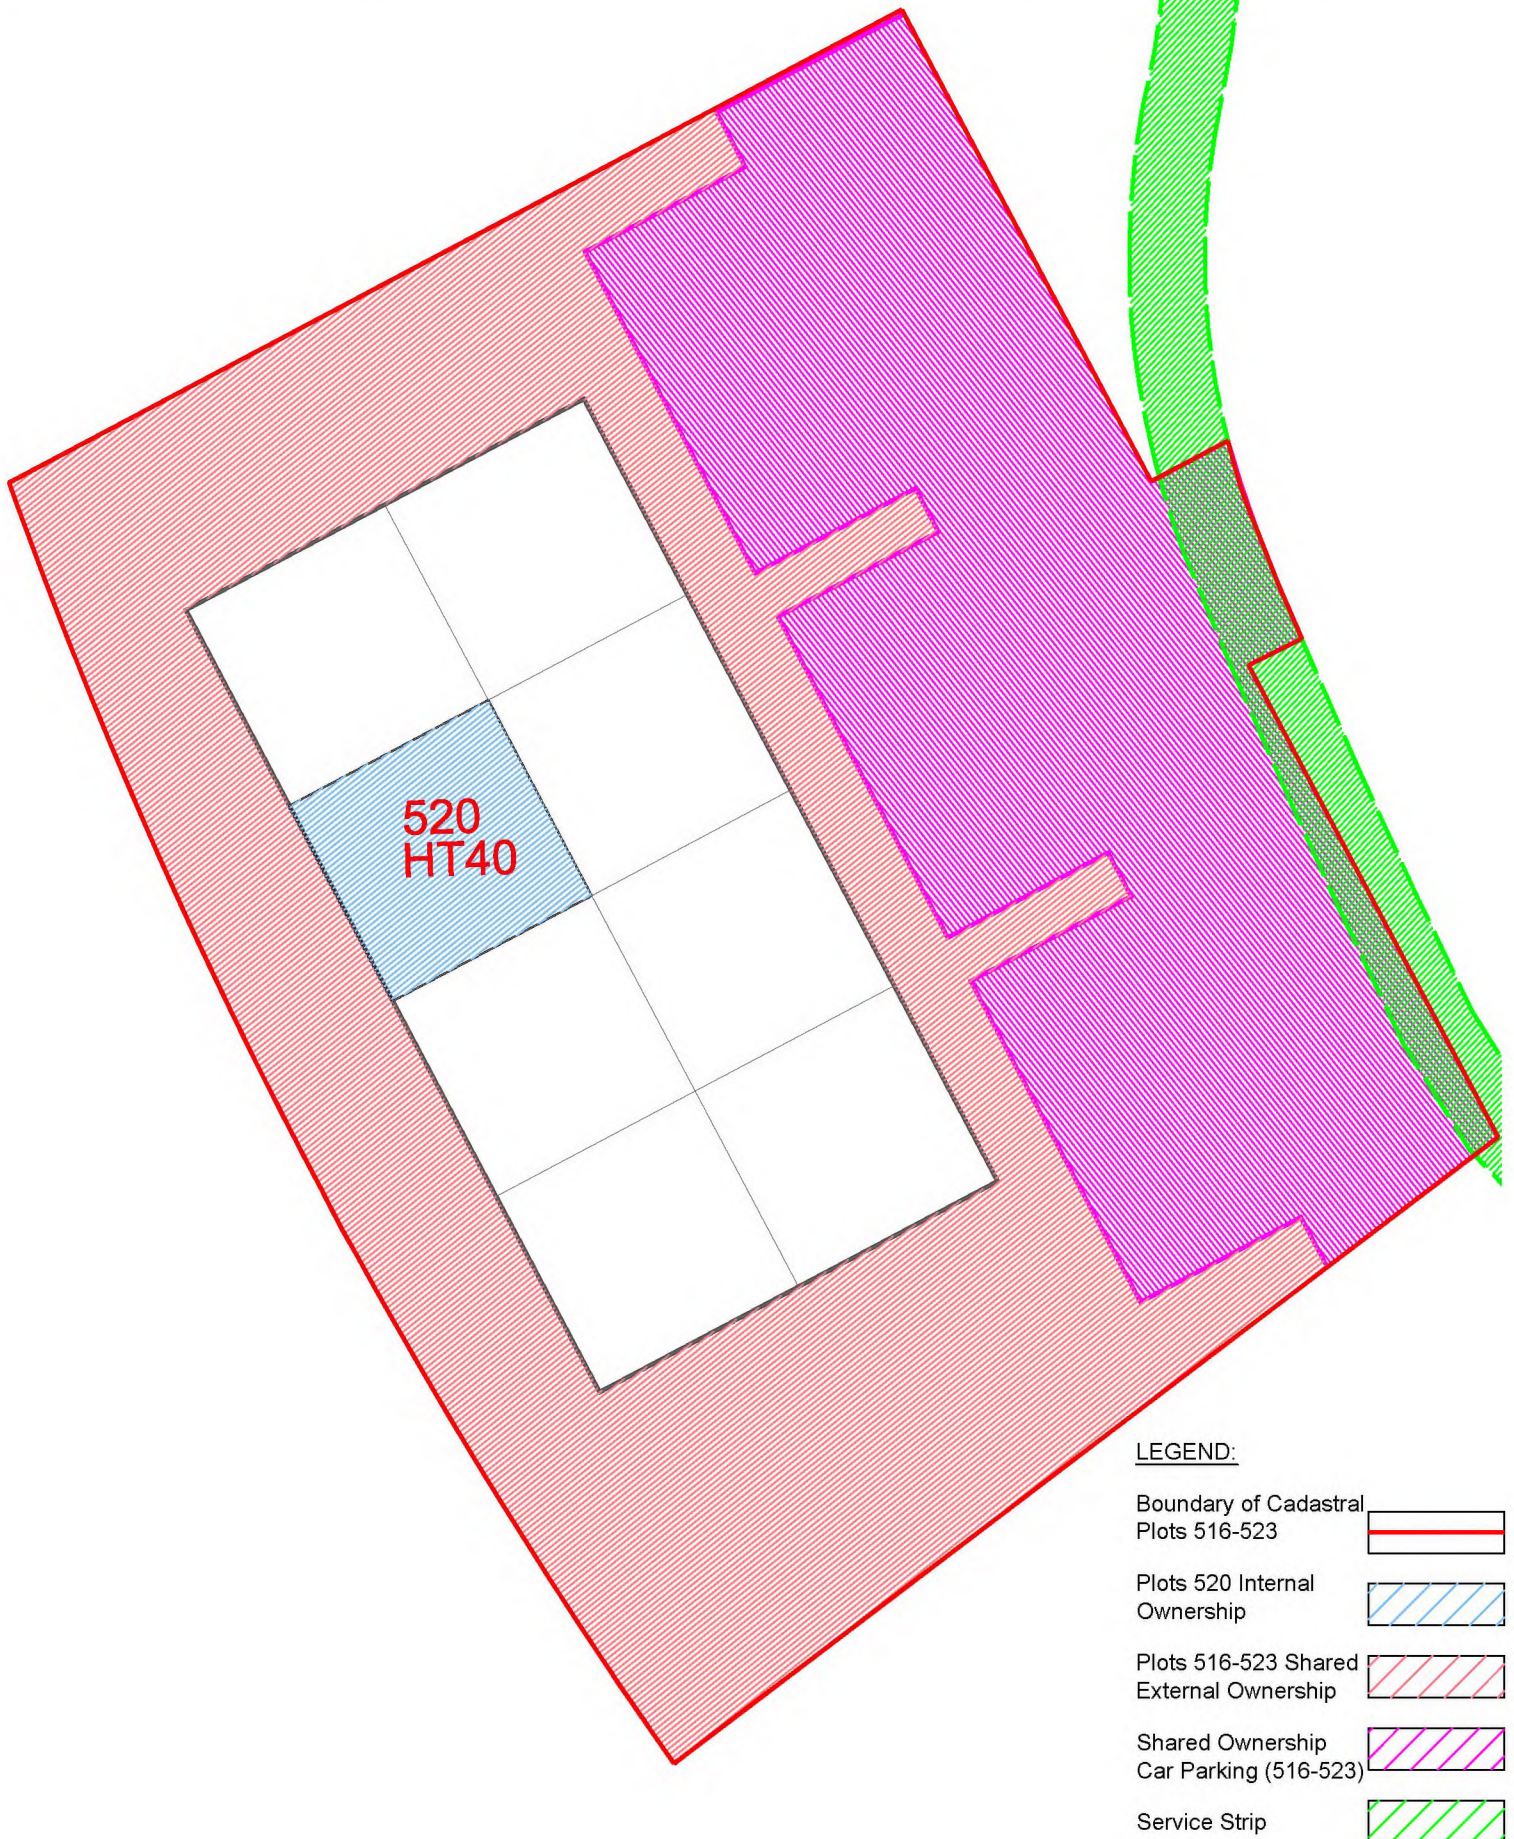


Disclaimer: Do not scale from this drawing.
All contractors must work only to figured dimensions shown all of which are to be checked on site.
Copyright of this drawing subsists with Scotia Homes Ltd.

Issued For:	Land Register		
Drawing Title:	Plot Nos 516-523 Title Deed Plans		
Drawn By:	J.J.	Drawing No:	516-523_06
Date:	31/03/2016	Rev:	
Scale:	1:200 at A4		

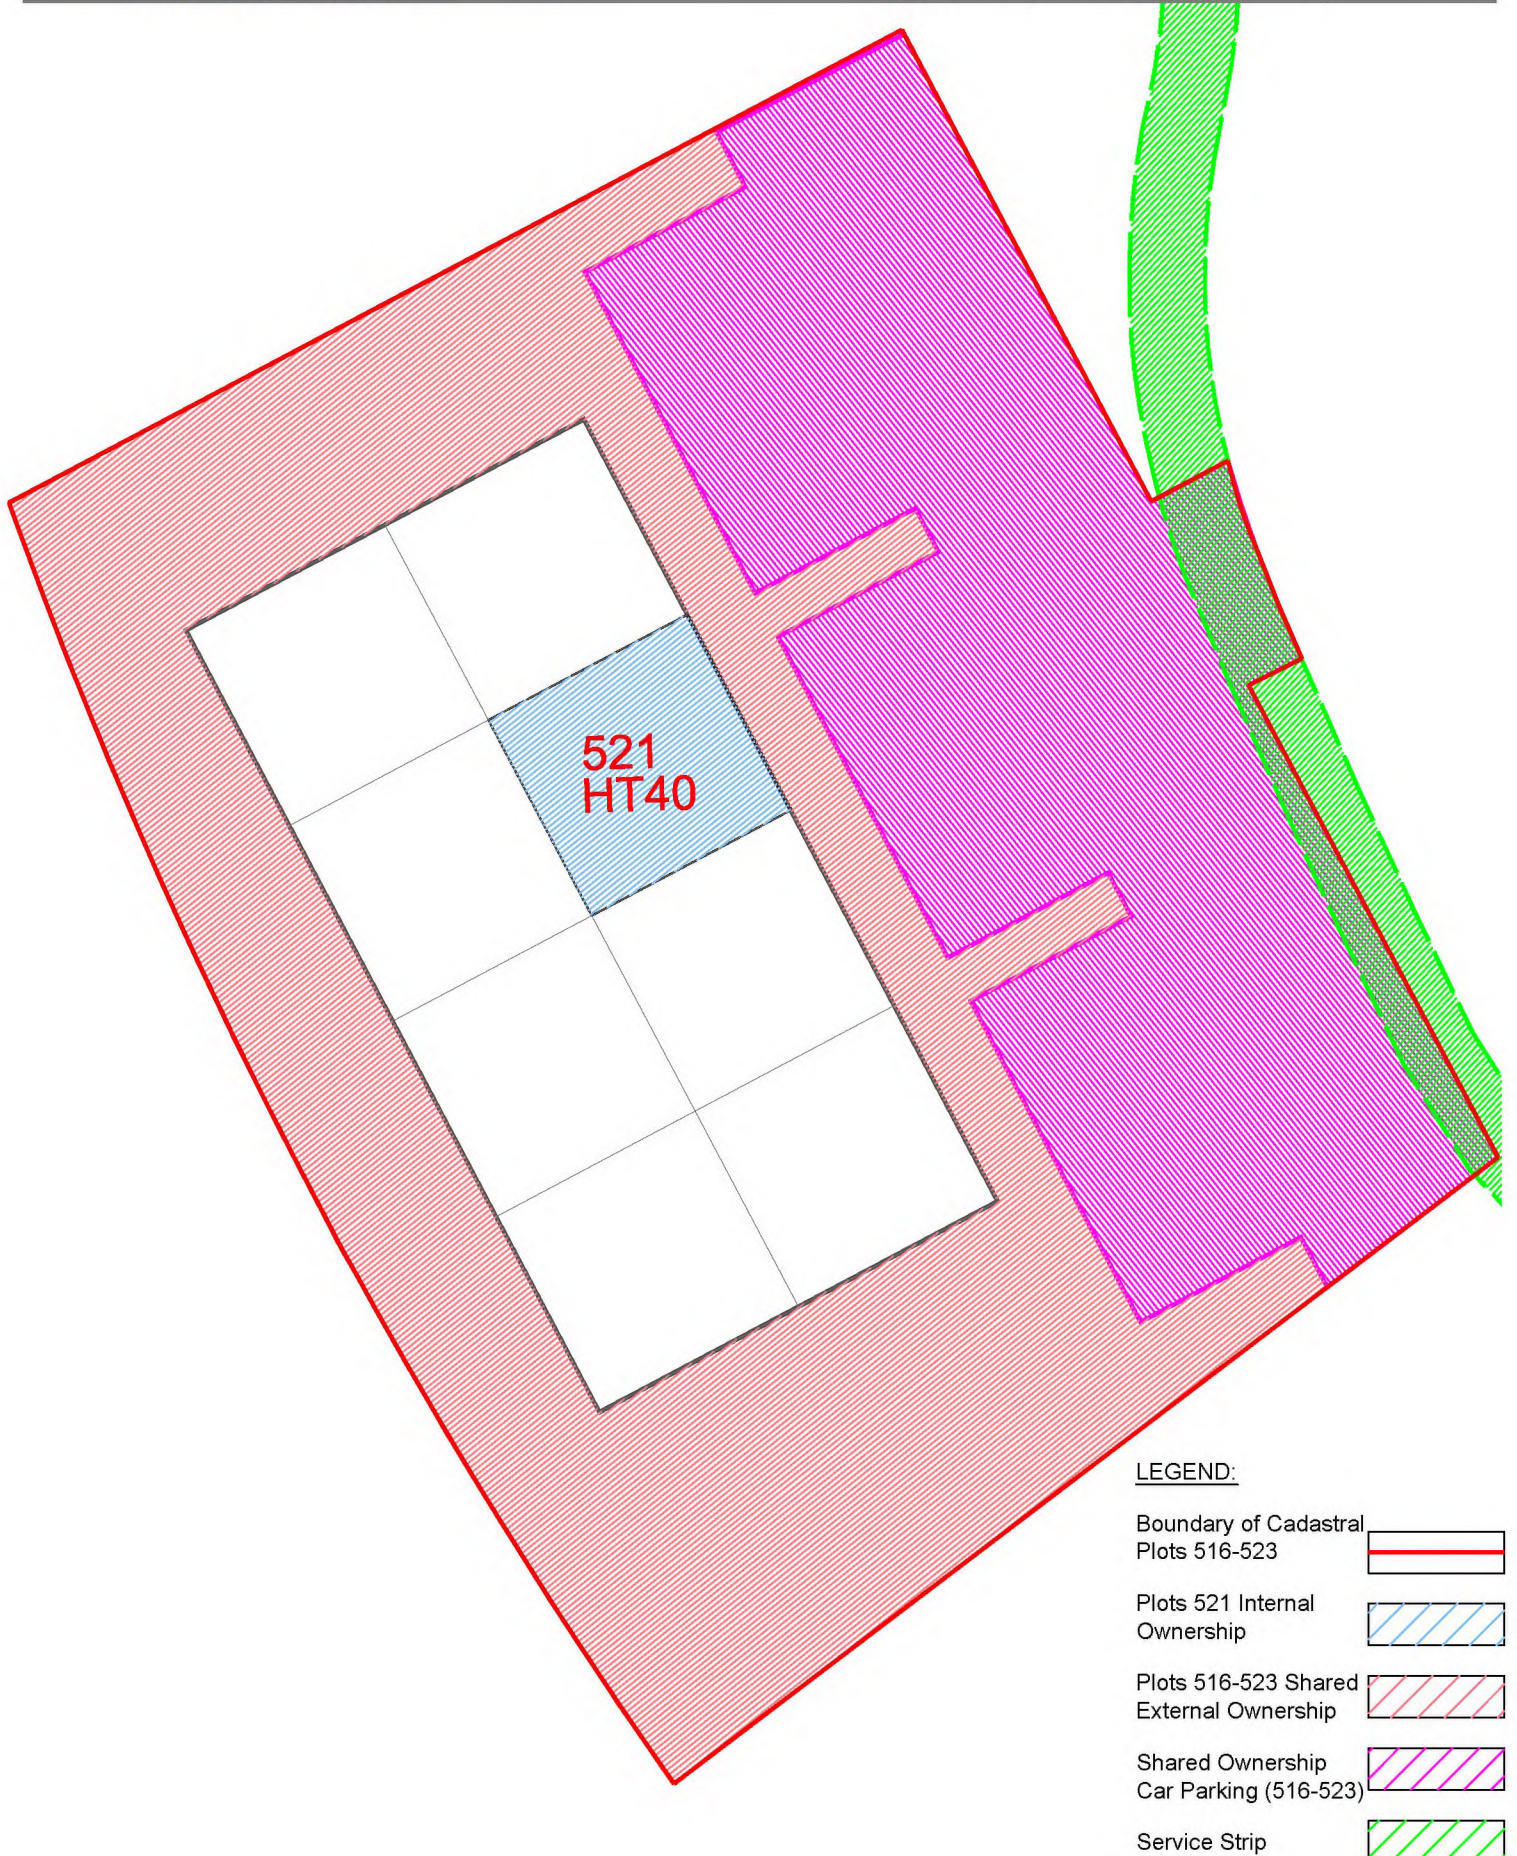

LEGEND:

 
Boundary of Cadastral Plots 516-523	
Plots 521 Internal Ownership	
Plots 516-523 Shared External Ownership	
Shared Ownership Car Parking (516-523)	
Service Strip	

Disclaimer: Do not scale from this drawing.
All contractors must work only to figured dimensions shown all of which are to be checked on site.
Copyright of this drawing subsists with Scotia Homes Ltd.

Issued For:	Land Register		
Drawing Title:	Plot Nos 516-523 Title Deed Plans		
Drawn By:	J.J.	Drawing No:	516-523_07
Date:	31/03/2016	Rev:	
Scale:	1:200 at A4		



LEGEND:

 
Boundary of Cadastral Plots 516-523	
Plots 522 Internal Ownership	
Plots 516-523 Shared External Ownership	
Shared Ownership Car Parking (516-523)	
Service Strip	

Disclaimer: Do not scale from this drawing.
All contractors must work only to figured dimensions shown all of which are to be checked on site.
Copyright of this drawing subsists with Scotia Homes Ltd.

Issued For:	Land Register		
Drawing Title:	Plot Nos 516-523 Title Deed Plans		
Drawn By:	J.J.	Drawing No:	516-523_08
Date:	31/03/2016	Rev:	
Scale:	1:200 at A4		



LEGEND:

 
Boundary of Cadastral Plots 516-523	
Plots 523 Internal Ownership	
Plots 516-523 Shared External Ownership	
Shared Ownership Car Parking (516-523)	
Service Strip	



Scotia Homes Limited
Balmacassie, Ellon,
Aberdeenshire,
AB41 8QR
Tel: 01358 722441
Fax: 01358 723499
Email: info@scotia-homes.co.uk
www.scotia-homes.co.uk

Project Title:	Residential Development at Ph 5, Inverugie Meadows, Peterhead		
Project Number:	1096		
Issued For:	Land Register		
Drawing Title:	Plot Nos 534 (Ground Floor Apt) Title Deed Plan		
Drawn By:	J.I.	Drawing No:	534_01
Date:	15/02/2018	Rev:	
Scale:	1:200 at A4		

Disclaimer: Do not scale from this drawing.
All contractors must work only to figured dimensions shown all of which are to be checked on site.
Copyright of this drawing subsists with Scotia Homes Ltd.

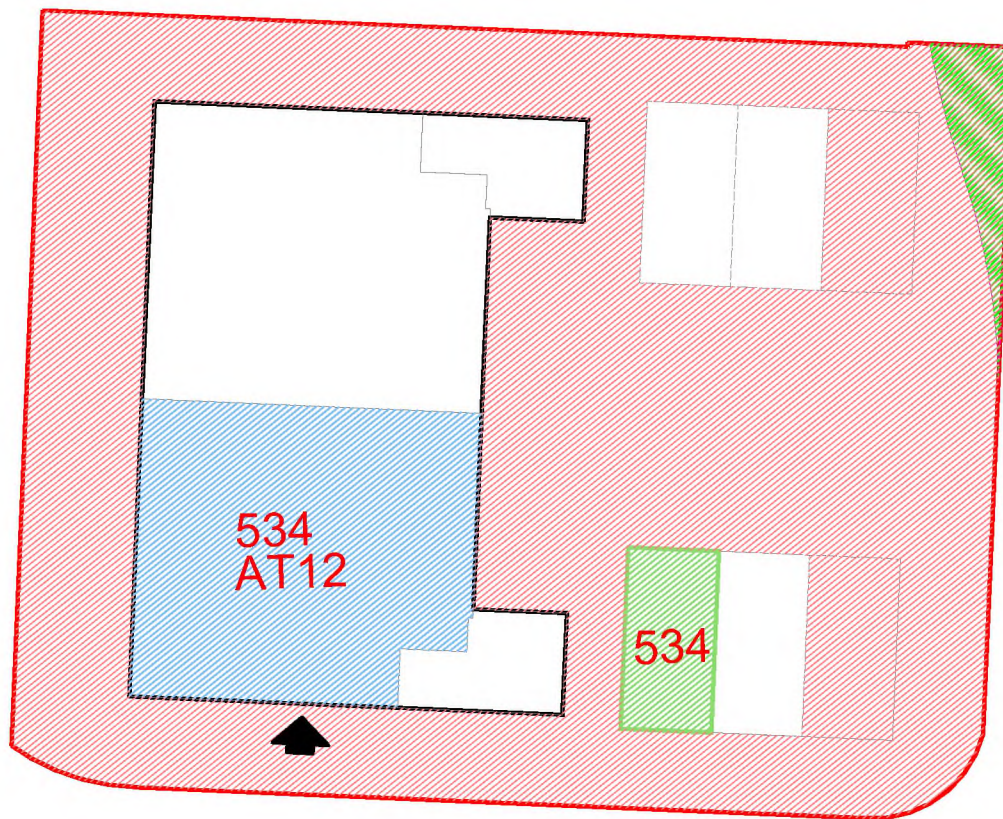

Ground Floor Plan

LEGEND:

Boundary of Cadastral Unit
Plots 534-537



Plot 534 Internal
Ownership



Plot 534 External
Ownership



Plots 534-537 Shared
External Ownership



Service Strip






Scotia Homes Limited
Balmacassie, Ellon,
Aberdeenshire,
AB41 8QR
Tel: 01358 722441
Fax: 01358 723499
Email: info@scotia-homes.co.uk
www.scotia-homes.co.uk

Project Title:	Residential Development at Ph 5, Inverugie Meadows, Peterhead		
Project Number:	1096		
Issued For:	Land Register		
Drawing Title:	Plot Nos 535 (First Floor Apt) Title Deed Plan		
Drawn By:	J.I.	Drawing No:	535_01
Date:	15/02/2018	Rev:	
Scale:	1:200 at A4		

Disclaimer: Do not scale from this drawing.
All contractors must work only to figured dimensions shown all of which are to be checked on site.
Copyright of this drawing subsists with Scotia Homes Ltd.

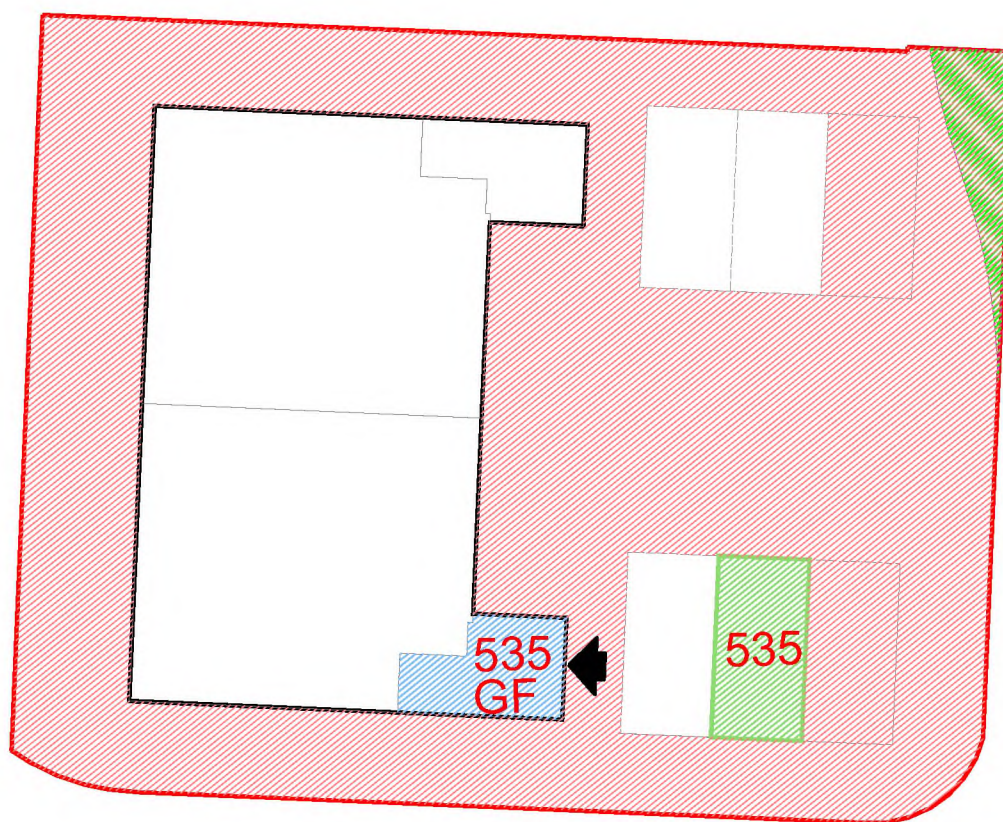

Ground Floor Plan

LEGEND:

Boundary of Cadastral Unit
Plots 534-537



Plot 535 Internal
Ownership



Plot 535 External
Ownership



Plots 534-537 Shared
External Ownership



Service Strip






Scotia Homes Limited
Balmacassie, Ellon,
Aberdeenshire,
AB41 8QR
Tel: 01358 722441
Fax: 01358 723499
Email: info@scotia-homes.co.uk
www.scotia-homes.co.uk

Project Title:	Residential Development at Ph 5, Inverugie Meadows, Peterhead		
Project Number:	1096		
Issued For:	Land Register		
Drawing Title:	Plot Nos 535 (First Floor Apt) Title Deed Plan		
Drawn By:	J.I.	Drawing No:	535_02
Date:	15/02/2018	Rev.	
Scale:	1:200 at A4		

Disclaimer: Do not scale from this drawing.
All contractors must work only to figured dimensions shown all of which are to be checked on site.
Copyright of this drawing subsists with Scotia Homes Ltd.

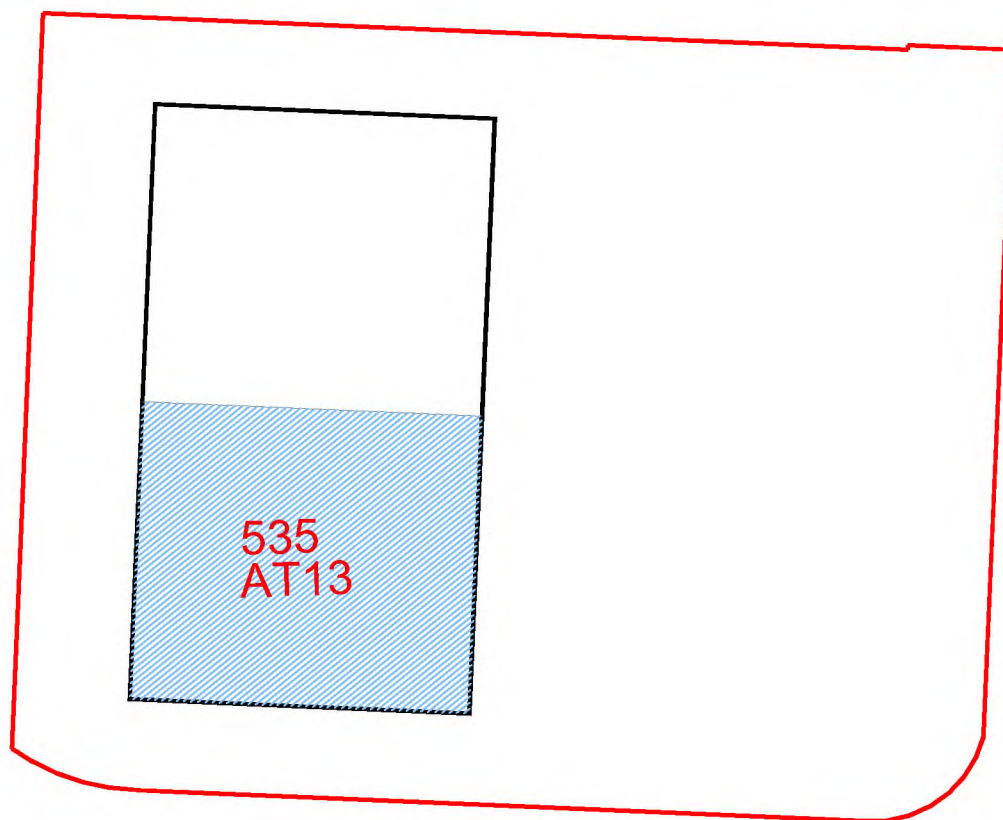

First Floor Plan

LEGEND:

Boundary of Cadastral Unit
Plots 534-537



Plot 535 Internal
Ownership






Scotia Homes Limited
Balmacassie, Ellon,
Aberdeenshire,
AB41 8QR
Tel: 01358 722441
Fax: 01358 723499
Email: info@scotia-homes.co.uk
www.scotia-homes.co.uk

Project Title:	Residential Development at Ph 5, Inverugie Meadows, Peterhead		
Project Number:	1096		
Issued For:	Land Register		
Drawing Title:	Plot Nos 536 & 537 Title Deed Plan		
Drawn By:	J.I.	Drawing No:	536/7_01
Date:	15/02/2018	Rev:	
Scale:	1:200 at A4		

Disclaimer: Do not scale from this drawing.
All contractors must work only to figured dimensions shown all of which are to be checked on site.
Copyright of this drawing subsists with Scotia Homes Ltd.

PLAN 1

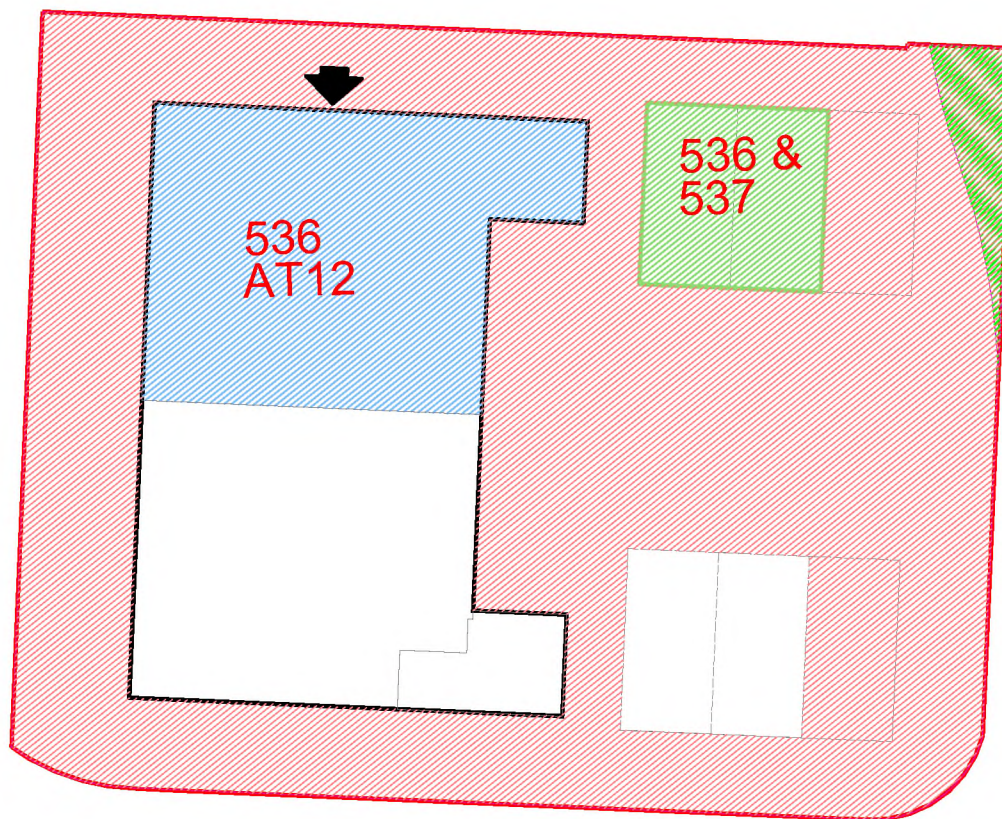


Ground Floor Plan

LEGEND:

Boundary of Cadastral Unit
Plots 534-537



Plot 536 & 537 Internal
Ownership

 


Plot 536 & 537 External
Ownership



Plots 534-537 Shared
External Ownership



Service Strip

 




Scotia Homes Limited
Balmacassie, Ellon,
Aberdeenshire,
AB41 8QR
Tel: 01358 722441
Fax: 01358 723499
Email: info@scotia-homes.co.uk
www.scotia-homes.co.uk

Project Title:	Residential Development at Ph 5, Inverugie Meadows, Peterhead		
Project Number:	1096		
Issued For:	Land Register		
Drawing Title:	Plot Nos 538 & 539 Title Deed Plan		
Drawn By:	J.I.	Drawing No:	538 /539
Date:	15/02/2018	Rev.	
Scale:	1:200 at A4		

Disclaimer: Do not scale from this drawing.
All contractors must work only to figured dimensions shown all of which are to be checked on site.
Copyright of this drawing subsists with Scotia Homes Ltd.

PLAN 2

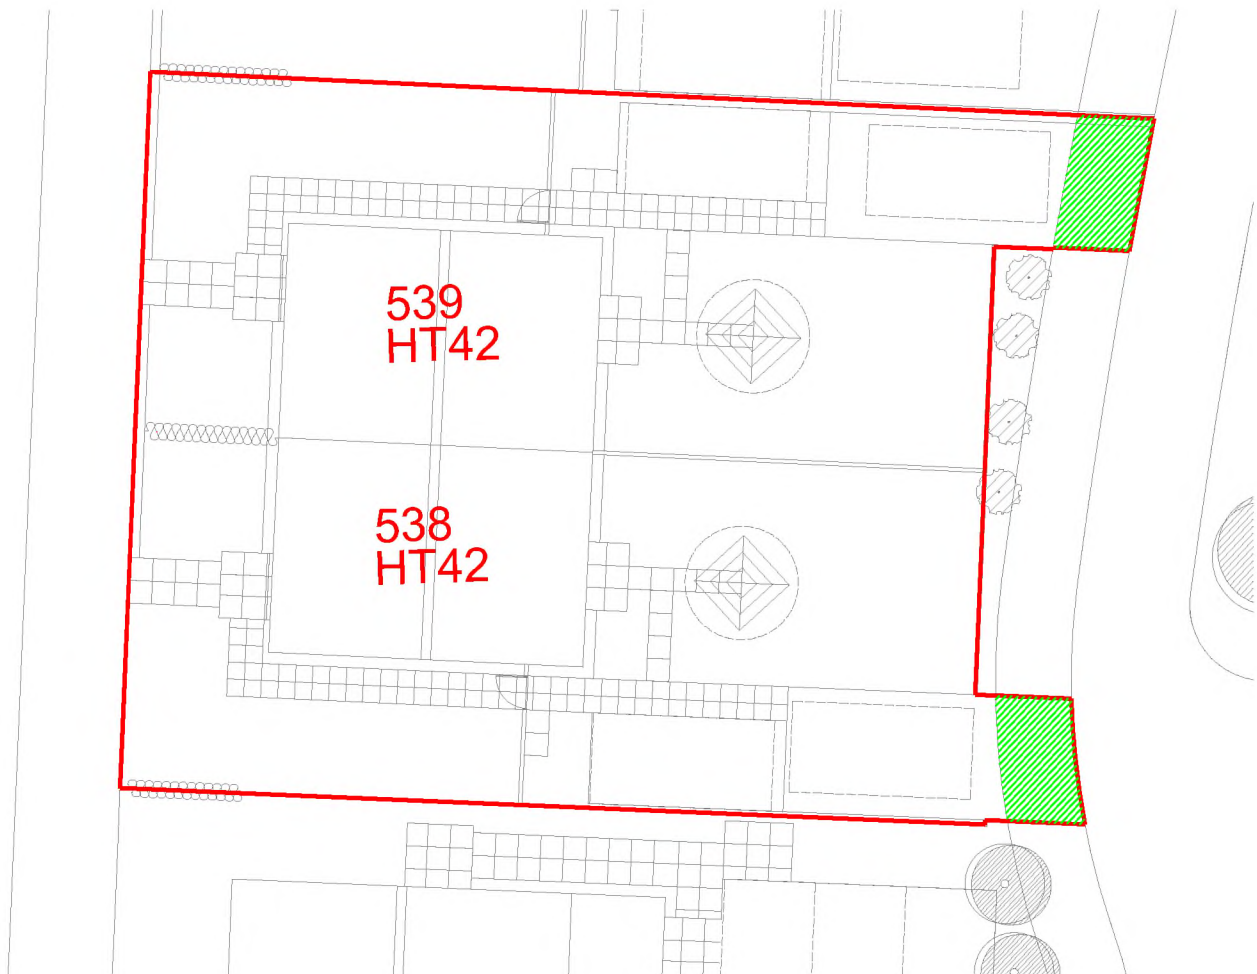


LEGEND:

Boundary of Cadastral Unit
Plots 538-539



Service Strip

 




Scotia Homes Limited
Balmacassie, Ellon,
Aberdeenshire,
AB41 8QR
Tel: 01358 722441
Fax: 01358 723499
Email: info@scotia-homes.co.uk
www.scotia-homes.co.uk

Project Title:	Residential Development at Ph 5, Inverugie Meadows, Peterhead		
Project Number:	1096		
Issued For:	Land Register		
Drawing Title:	Plot Nos 552-555 Title Deed Plans		
Drawn By:	J.I.	Drawing No:	552-555_01
Date:	15/02/2018	Rev.	
Scale:	1:200 at A4		

Disclaimer: Do not scale from this drawing.
All contractors must work only to figured dimensions shown all of which are to be checked on site.
Copyright of this drawing subsists with Scotia Homes Ltd.

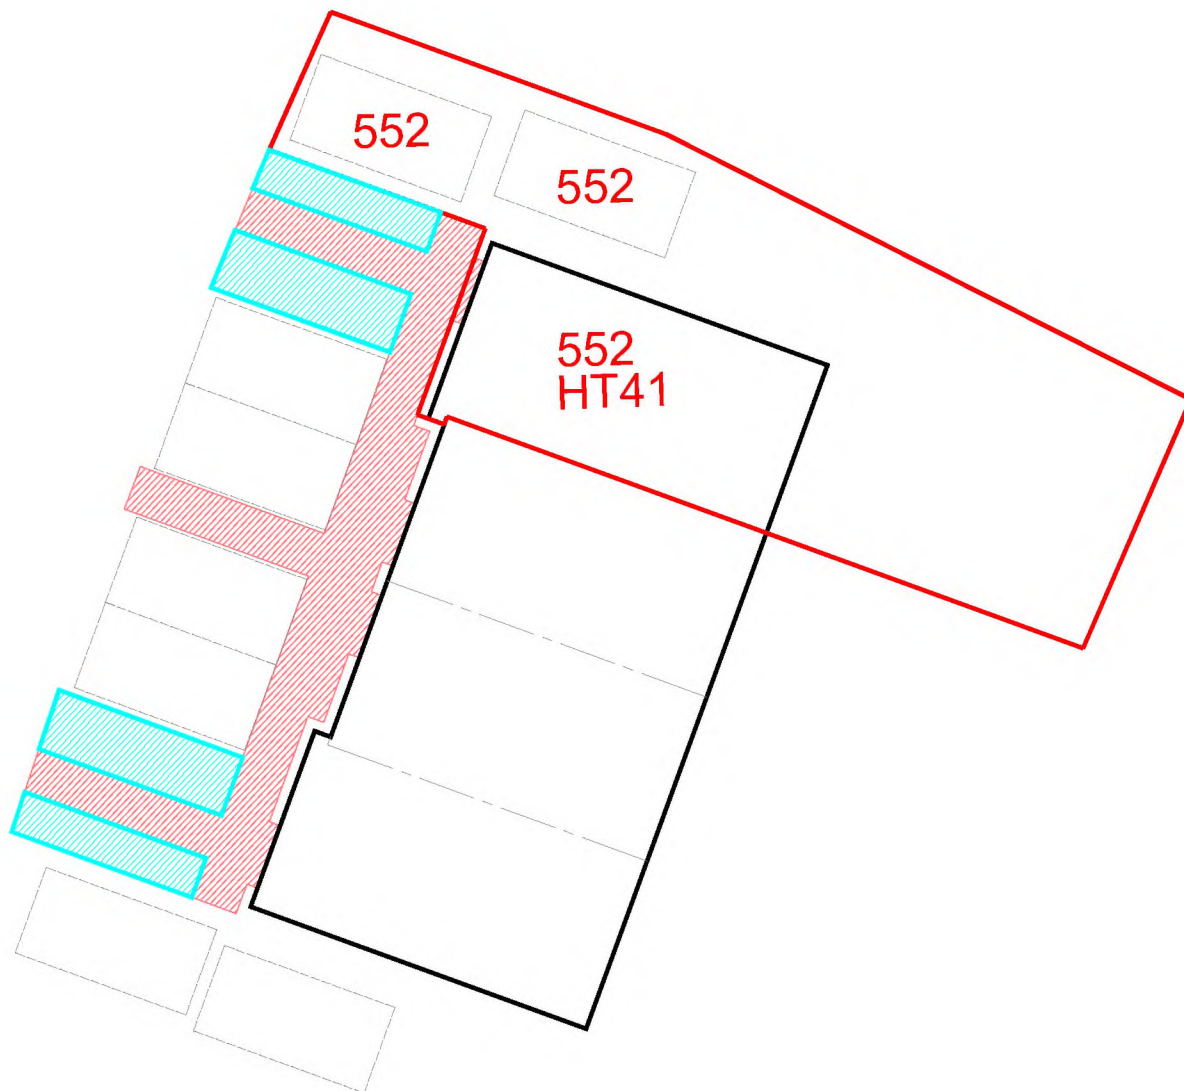

LEGEND:

Boundary of Cadastral
Plots 552-555



Plots 552-555 Shared
External Ownership



Factor Maintained
Open Space





Scotia Homes Limited
Balmacassie, Ellon,
Aberdeenshire,
AB41 8QR
Tel: 01358 722441
Fax: 01358 723499
Email: info@scotia-homes.co.uk
www.scotia-homes.co.uk

Project Title:	Residential Development at Ph 5, Inverugie Meadows, Peterhead		
Project Number:	1096		
Issued For:	Land Register		
Drawing Title:	Plot Nos 552-555 Title Deed Plans		
Drawn By:	J.I.	Drawing No:	552-555_02
Date:	15/02/2018	Rev.	
Scale:	1:200 at A4		

Disclaimer: Do not scale from this drawing.
All contractors must work only to figured dimensions shown all of which are to be checked on site.
Copyright of this drawing subsists with Scotia Homes Ltd.



LEGEND:

Boundary of Cadastral
Plots 552-555



Plots 552-555 Shared
External Ownership



Plot 553-555 Shared
External Ownership



Plot 553-556 Shared
External Ownership



Factor Maintained
Open Space






SCOTIA

Scotia Homes Limited
Balmacassie, Ellon,
Aberdeenshire,
AB41 8QR
Tel: 01358 722441
Fax: 01358 723499
Email: info@scotia-homes.co.uk
www.scotia-homes.co.uk


Disclaimer: Do not scale from this drawing.
All contractors must work only to figured dimensions shown all of which are to be checked on site.
Copyright of this drawing subsists with Scotia Homes Ltd.

Project Title:	Residential Development at Ph 5, Inverugie Meadows, Peterhead		
Project Number:	1096		
Issued For:	Land Register		
Drawing Title:	Plot Nos 552-555 Title Deed Plans		
Drawn By:	J.I.	Drawing No:	552-555_03
Date:	15/02/2018	Rev:	A
Scale:	1:200 at A4		

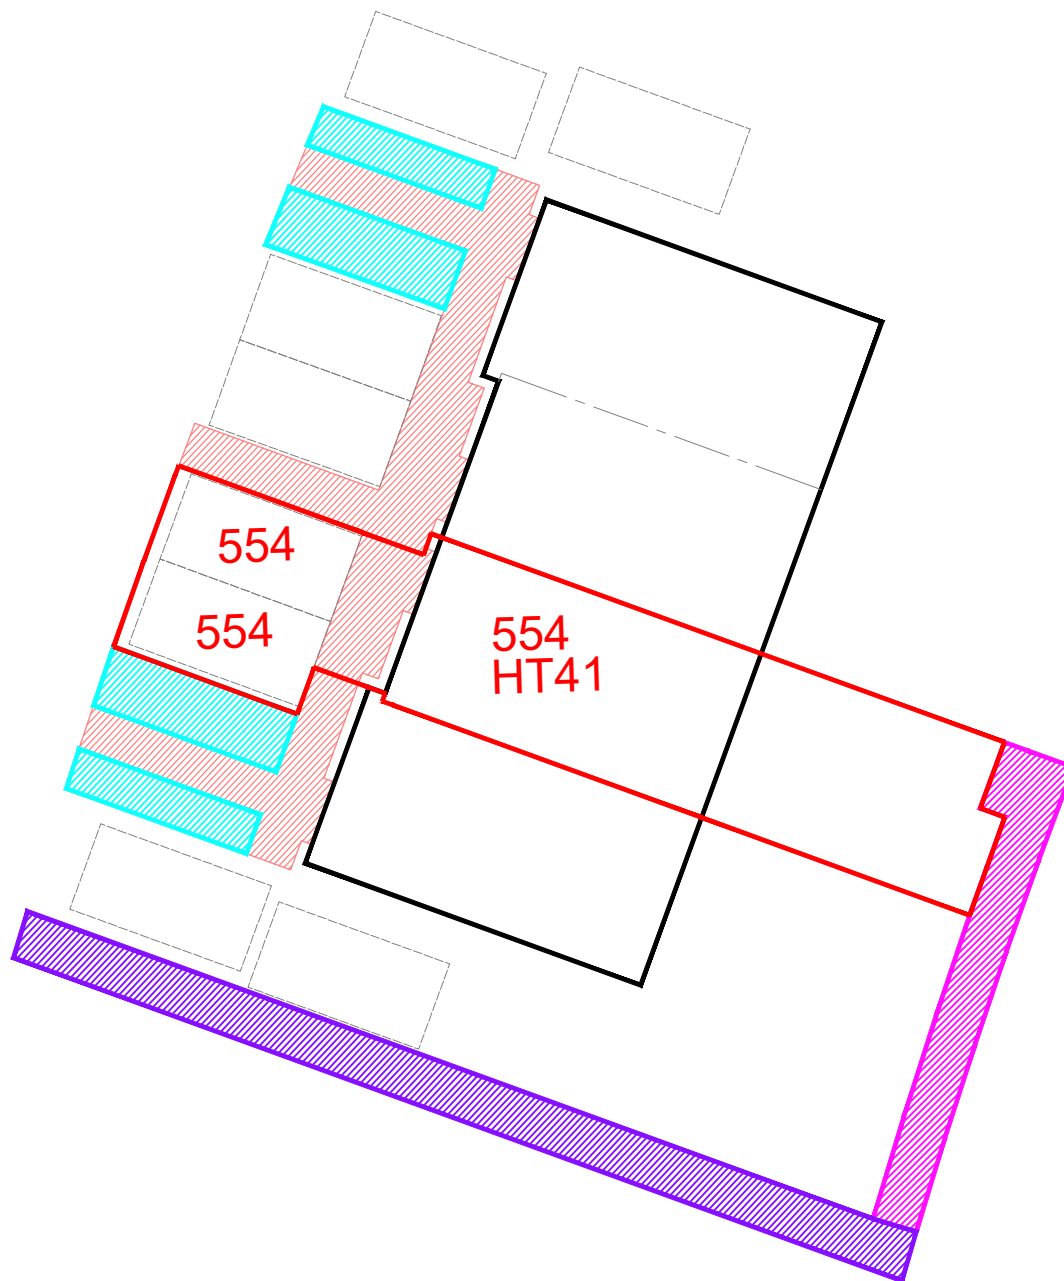


LEGEND:


Boundary of Cadastral
Plots 552-555

 


Plots 552-555 Shared
External Ownership

 


Plot 553-555 Shared
External Ownership

 

Plot 553-556 Shared
External Ownership

 

Factor Maintained
Open Space

 




SCOTIA

Scotia Homes Limited
Balmacassie, Ellon,
Aberdeenshire,
AB41 8QR
Tel: 01358 722441
Fax: 01358 723499
Email: info@scotia-homes.co.uk
www.scotia-homes.co.uk


Disclaimer: Do not scale from this drawing.
All contractors must work only to figured dimensions shown all of which are to be checked on site.
Copyright of this drawing subsists with Scotia Homes Ltd.

Project Title:	Residential Development at Ph 5, Inverugie Meadows, Peterhead		
Project Number:	1096		
Issued For:	Land Register		
Drawing Title:	Plot Nos 552-555 Title Deed Plans		
Drawn By:	J.I.	Drawing No:	552-555_04
Date:	15/02/2018	Rev:	A
Scale:	1:200 at A4		

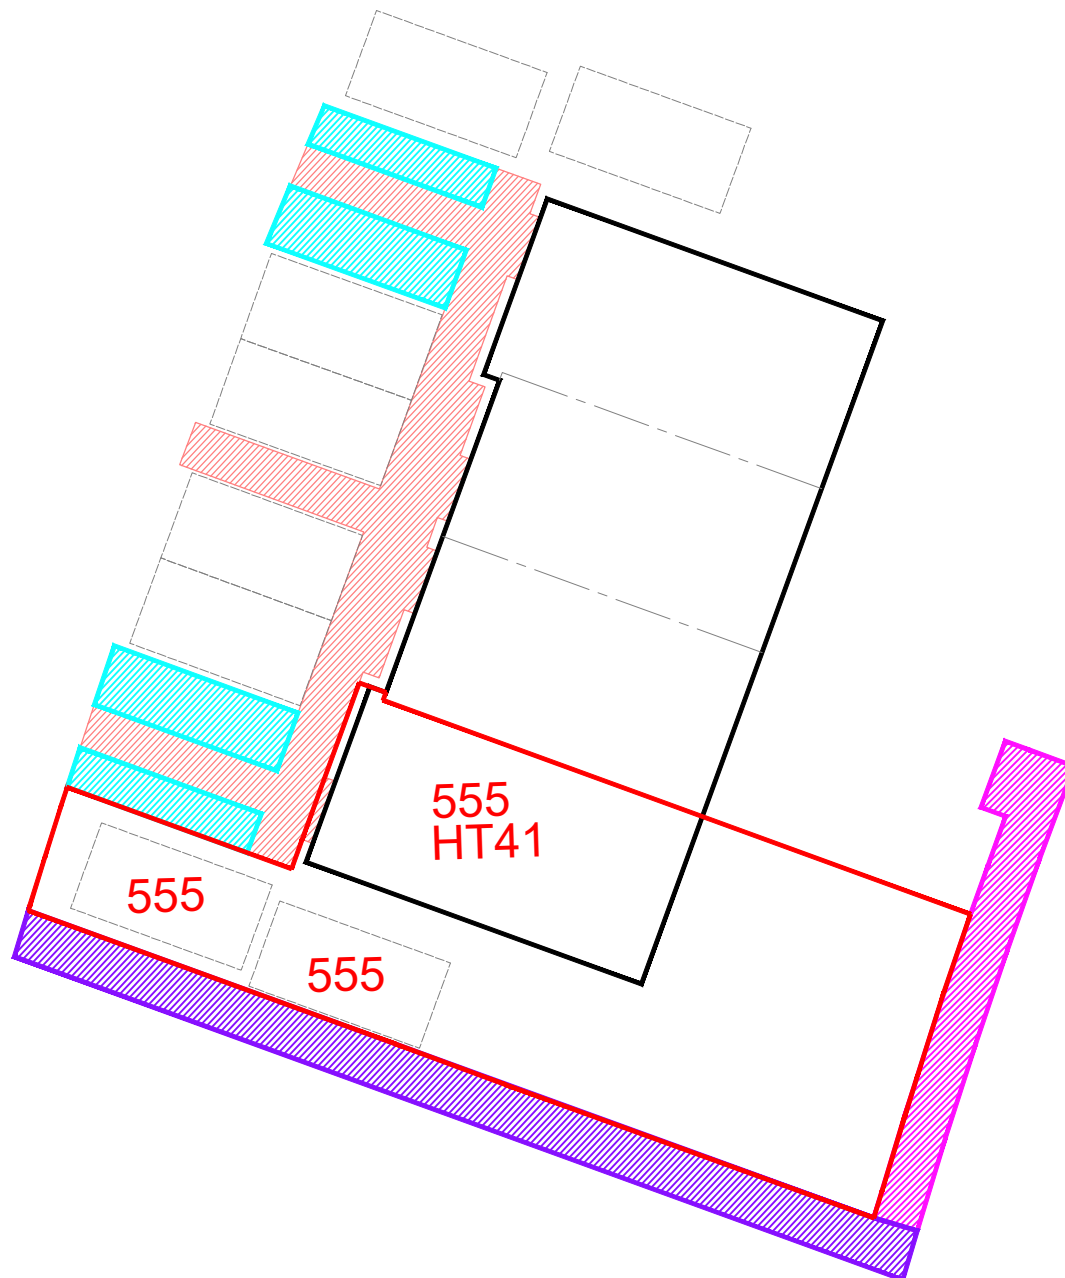


LEGEND:

Boundary of Cadastral
Plots 552-555

 


Plots 552-555 Shared
External Ownership

 

Plot 553-555 Shared
External Ownership



Plot 553-556 Shared
External Ownership

 

Factor Maintained
Open Space






Scotia Homes Limited
Balmacassie, Ellon,
Aberdeenshire,
AB41 8QR
Tel: 01358 722441
Fax: 01358 723499
Email: info@scotia-homes.co.uk
www.scotia-homes.co.uk

Project Title:	Residential Development at Ph 5, Inverugie Meadows, Peterhead		
Project Number:	1096		
Issued For:	Land Register		
Drawing Title:	Plot Nos 556 Title Deed Plans		
Drawn By:	J.I.	Drawing No:	556-01
Date:	15/02/2018	Rev.	
Scale:	1:200 at A4		

Disclaimer: Do not scale from this drawing.
All contractors must work only to figured dimensions shown all of which are to be checked on site.
Copyright of this drawing subsists with Scotia Homes Ltd.

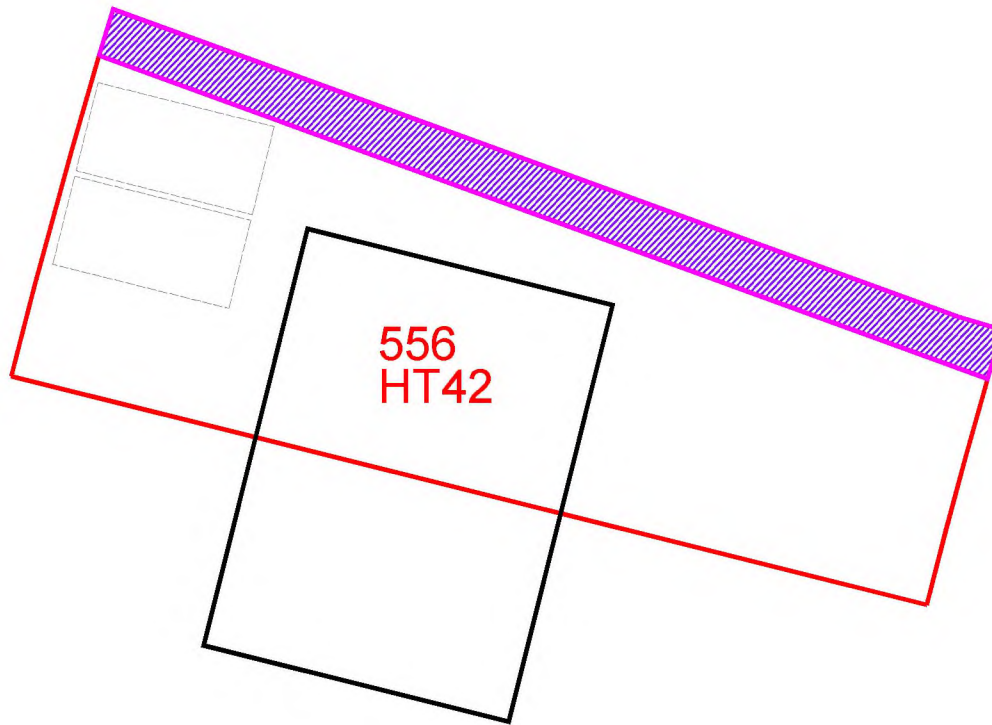

LEGEND:

Boundary of Cadastral
Plots 556



Plot 553-556 Shared
External Ownership






Scotia Homes Limited
Balmacassie, Ellon,
Aberdeenshire,
AB41 8QR
Tel: 01358 722441
Fax: 01358 723499
Email: info@scotia-homes.co.uk
www.scotia-homes.co.uk

Project Title:	Residential Development at Ph 5, Inverugie Meadows, Peterhead		
Project Number:	1096		
Issued For:	Land Register		
Drawing Title:	Plot Nos 560-563 Title Deed Plans		
Drawn By:	J.I.	Drawing No:	560-563_01
Date:	15/02/2018	Rev.	
Scale:	1:200 at A4		

Disclaimer: Do not scale from this drawing.
All contractors must work only to figured dimensions shown all of which are to be checked on site.
Copyright of this drawing subsists with Scotia Homes Ltd.

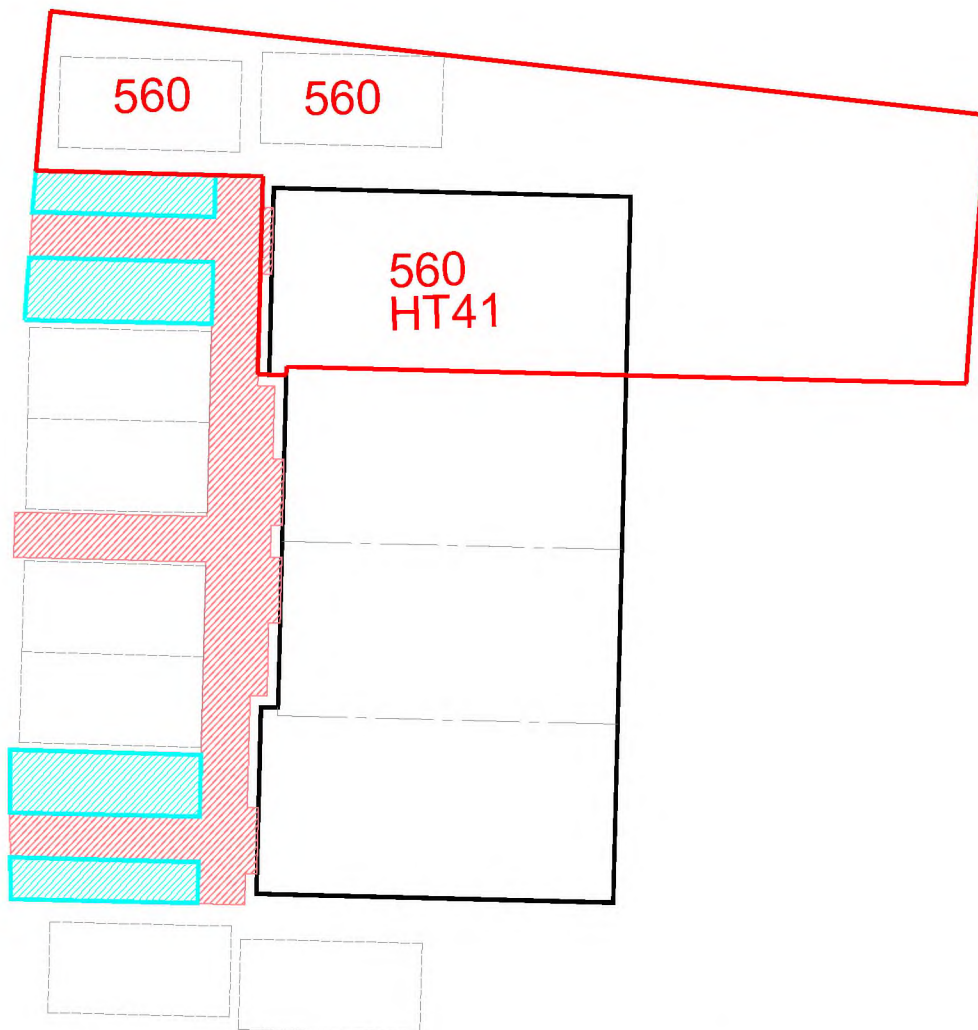

LEGEND:

Boundary of Cadastral
Plots 560-563



Plots 560-563 Shared
External Ownership



Factor Maintained
Open Space






Scotia Homes Limited
Balmacassie, Ellon,
Aberdeenshire,
AB41 8QR
Tel: 01358 722441
Fax: 01358 723499
Email: info@scotia-homes.co.uk
www.scotia-homes.co.uk

Project Title:	Residential Development at Ph 5, Inverugie Meadows, Peterhead		
Project Number:	1096		
Issued For:	Land Register		
Drawing Title:	Plot Nos 561-563 Title Deed Plans		
Drawn By:	J.I.	Drawing No:	561 /562 / 563
Date:	15/02/2018	Rev:	
Scale:	1:200 at A4		

Disclaimer: Do not scale from this drawing.
All contractors must work only to figured dimensions shown all of which are to be checked on site.
Copyright of this drawing subsists with Scotia Homes Ltd.

PLAN 4

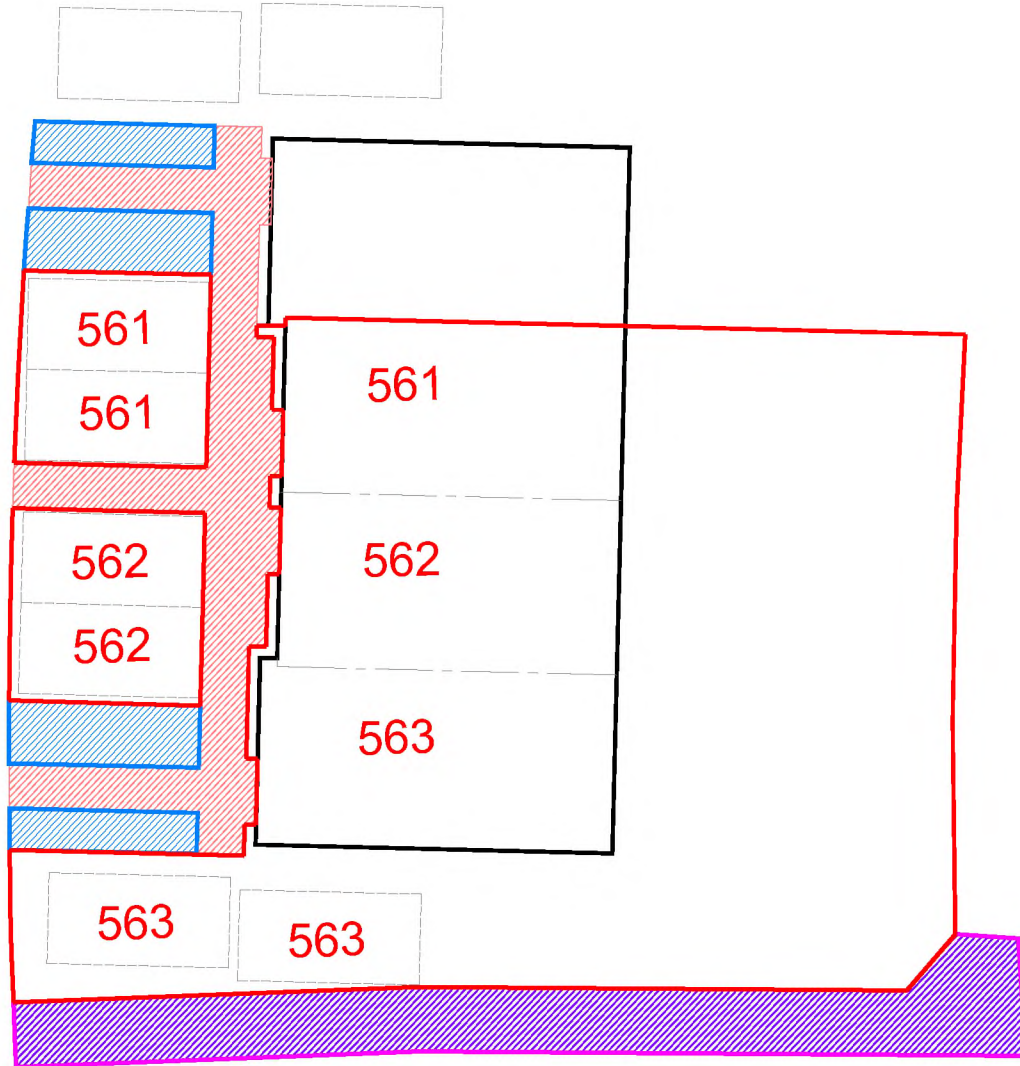

LEGEND:

Boundary of Cadastral
Plots 561-563




Plots 560-563 Shared
External Ownership



Plot 561-568 Shared
External Ownership



Factor Maintained
Open Space

 



Scotia Homes Limited
Balmacassie, Ellon,
Aberdeenshire,
AB41 8QR
Tel: 01358 722441
Fax: 01358 723499
Email: info@scotia-homes.co.uk
www.scotia-homes.co.uk


Project Title:	Residential Development at Ph 5, Inverugie Meadows, Peterhead		
Project Number:	1096		
Issued For:	Land Register		
Drawing Title:	Plot Nos 569-573 Title Deed Plans		
Drawn By:	J.L.	Drawing No:	569-573_01
Date:	31/03/2016	Rev:	A
Scale:	1:200 at A4		

Disclaimer: Do not scale from this drawing.
All contractors must work only to figured dimensions shown all of which are to be checked on site.
Copyright of this drawing subsists with Scotia Homes Ltd.



LEGEND:

Boundary of Cadastral
Plots 569-573

 

Plots 569-573 Shared
External Ownership



Plot 569-573 Shared
External Ownership



Plot 569-576 Shared
External Ownership



Factor Maintained
Open Space






Scotia Homes Limited
Balmacassie, Ellon,
Aberdeenshire,
AB41 8QR
Tel: 01358 722441
Fax: 01358 723499
Email: info@scotia-homes.co.uk
www.scotia-homes.co.uk


Project Title:	Residential Development at Ph 5, Inverugie Meadows, Peterhead		
Project Number:	1096		
Issued For:	Land Register		
Drawing Title:	Plot Nos 569-573 Title Deed Plans		
Drawn By:	J.L.	Drawing No:	569-573_02
Date:	31/03/2016	Rev:	A
Scale:	1:200 at A4		

Disclaimer: Do not scale from this drawing.
All contractors must work only to figured dimensions shown all of which are to be checked on site.
Copyright of this drawing subsists with Scotia Homes Ltd.

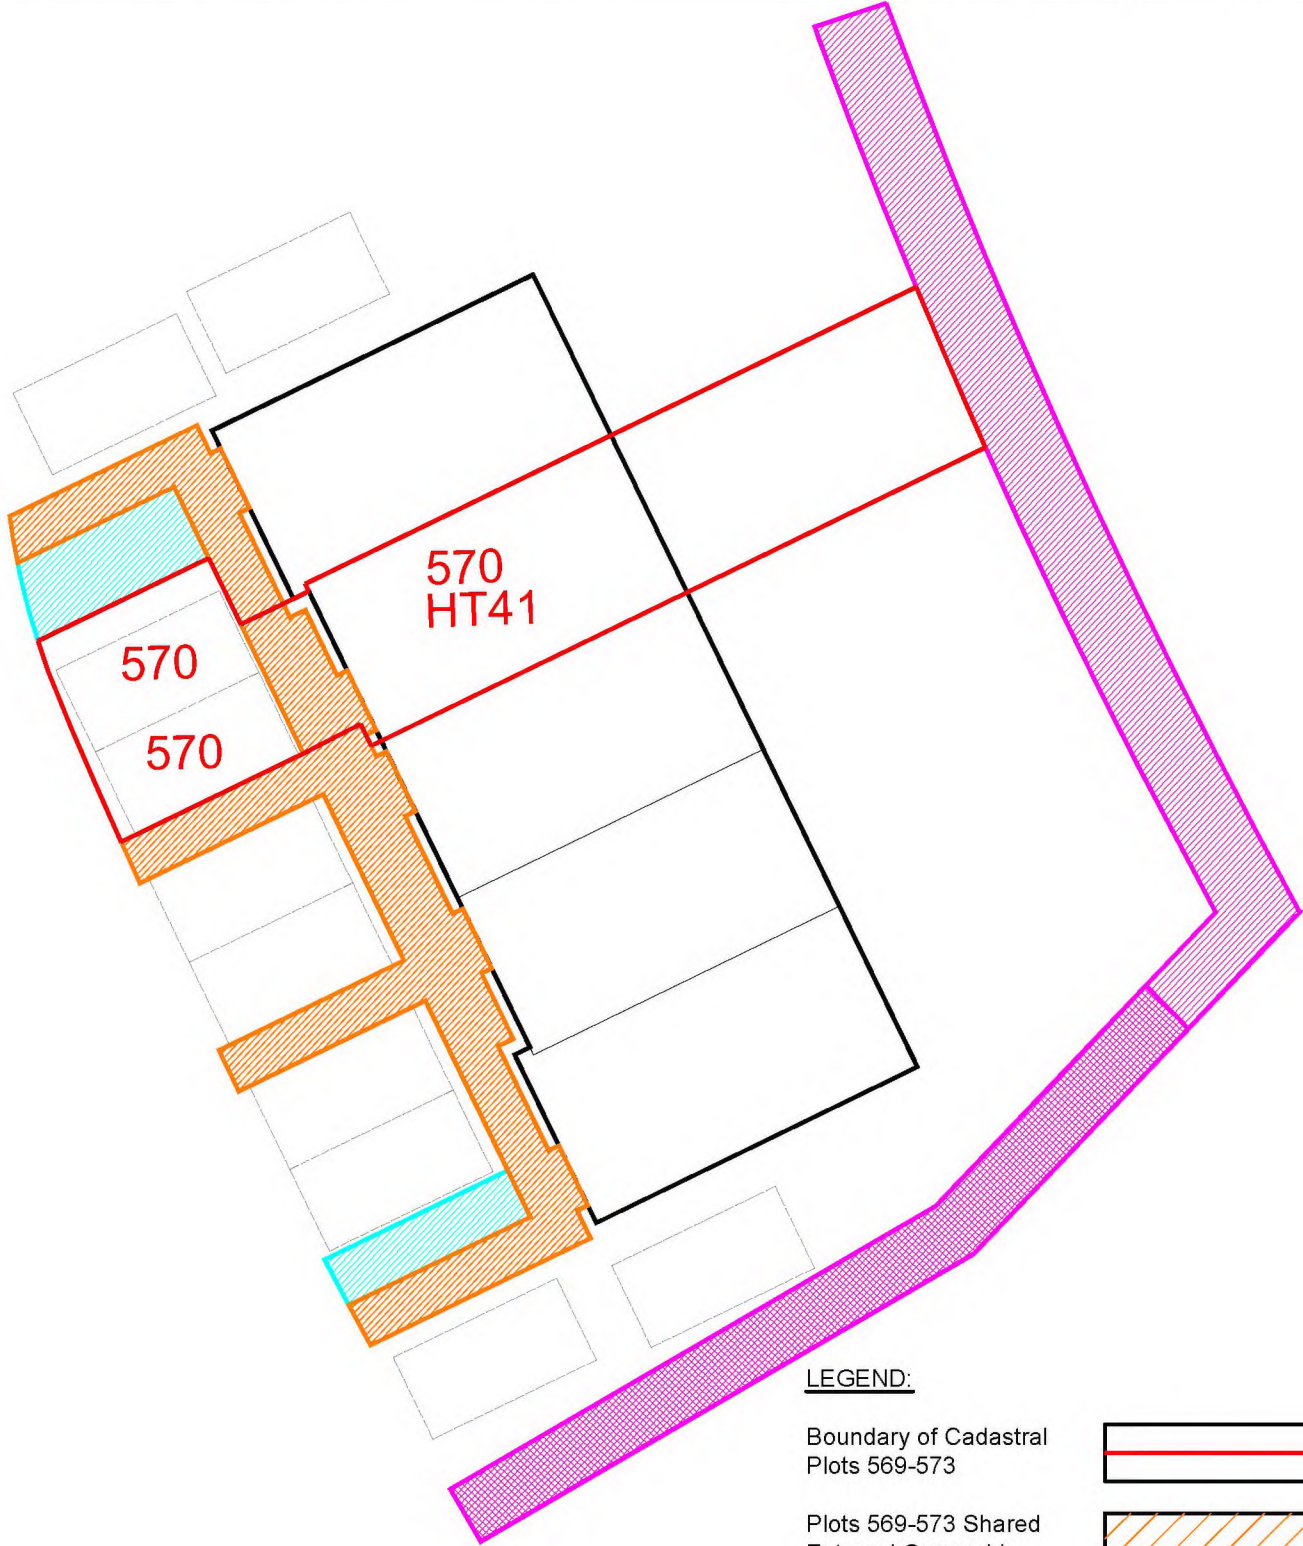

LEGEND:

Boundary of Cadastral
Plots 569-573

 

Plots 569-573 Shared
External Ownership



Plot 569-573 Shared
External Ownership



Plot 569-576 Shared
External Ownership



Factor Maintained
Open Space






Scotia Homes Limited
Balmacassie, Ellon,
Aberdeenshire,
AB41 8QR
Tel: 01358 722441
Fax: 01358 723499
Email: info@scotia-homes.co.uk
www.scotia-homes.co.uk


Project Title:	Residential Development at Ph 5, Inverugie Meadows, Peterhead		
Project Number:	1096		
Issued For:	Land Register		
Drawing Title:	Plot Nos 569-573 Title Deed Plans		
Drawn By:	J.L.	Drawing No:	569-573_03
Date:	31/03/2016	Rev:	A
Scale:	1:200 at A4		

Disclaimer: Do not scale from this drawing.
All contractors must work only to figured dimensions shown all of which are to be checked on site.
Copyright of this drawing subsists with Scotia Homes Ltd.

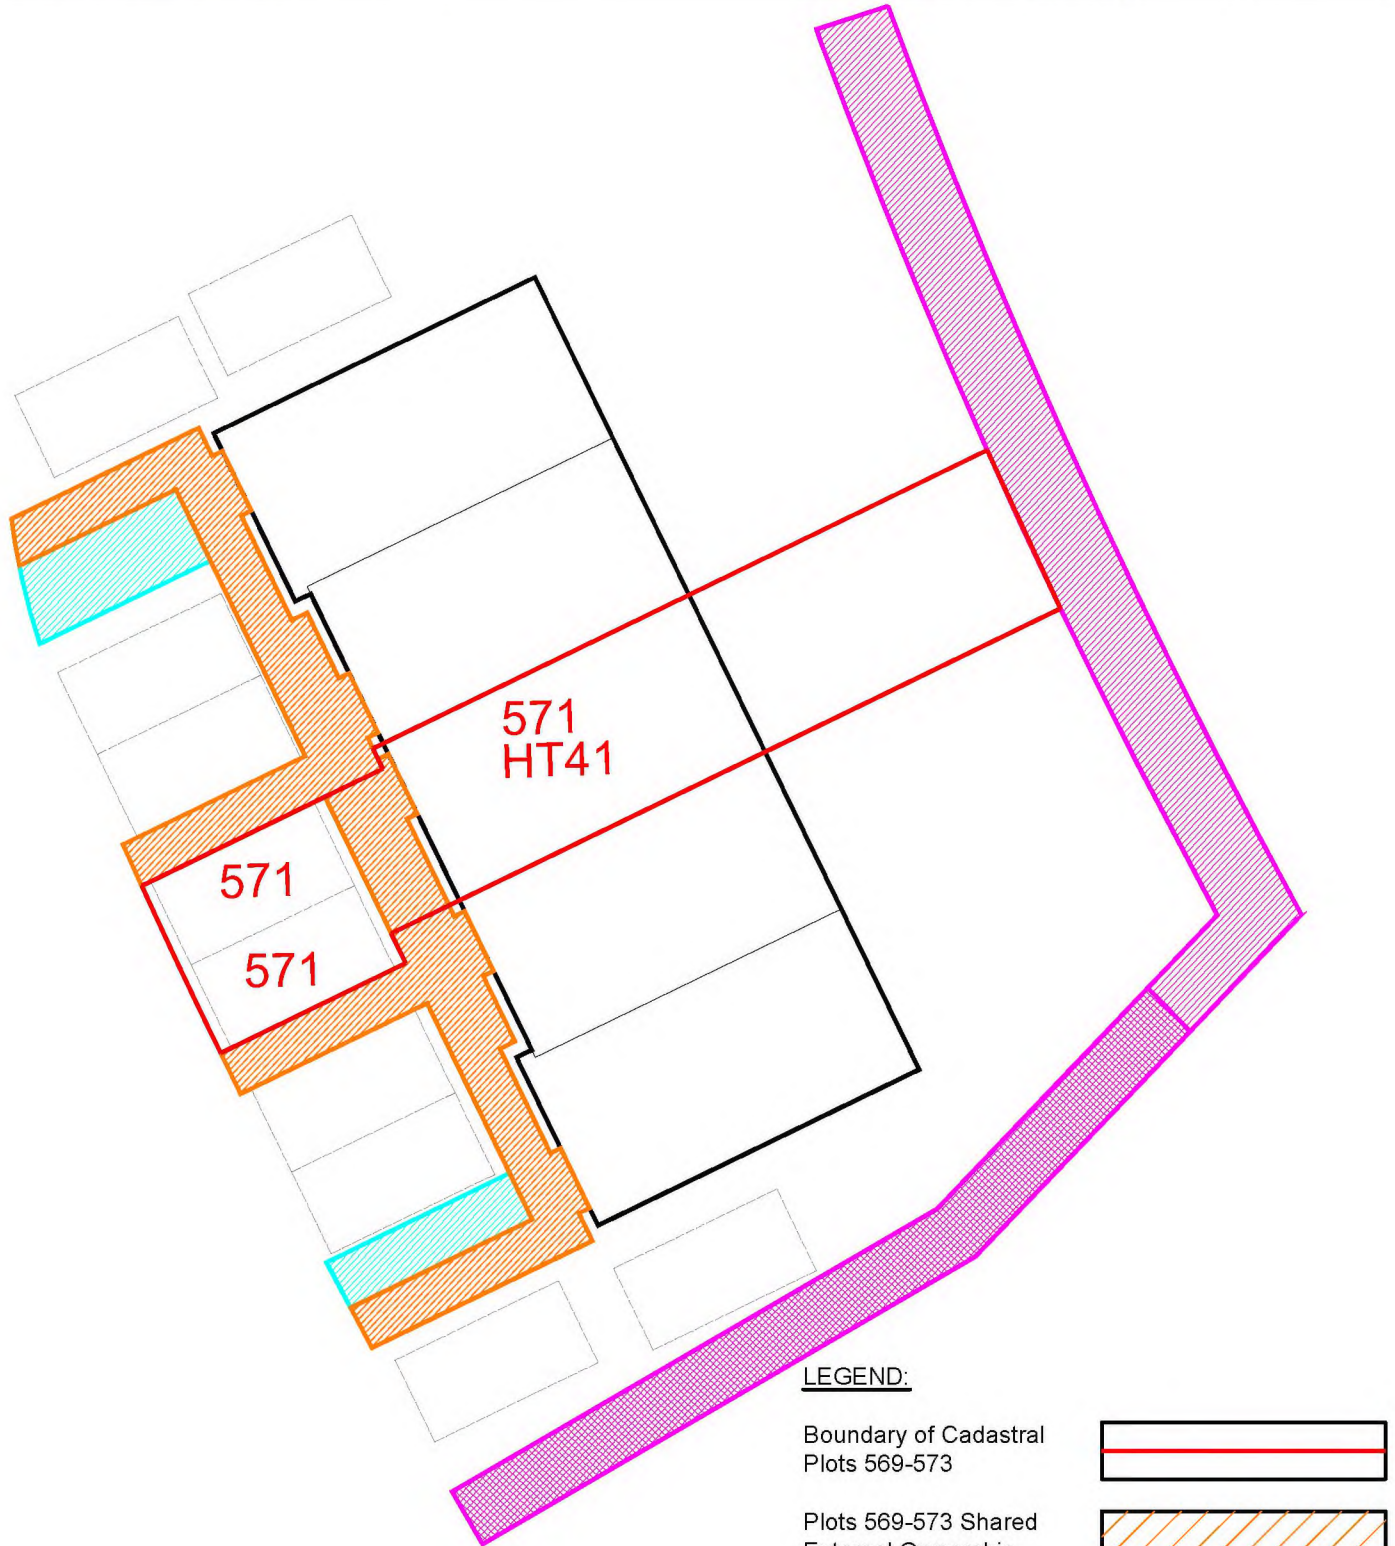

LEGEND:

Boundary of Cadastral
Plots 569-573

 

Plots 569-573 Shared
External Ownership



Plot 569-573 Shared
External Ownership



Plot 569-576 Shared
External Ownership



Factor Maintained
Open Space






Scotia Homes Limited
Balmacassie, Ellon,
Aberdeenshire,
AB41 8QR
Tel: 01358 722441
Fax: 01358 723499
Email: info@scotia-homes.co.uk
www.scotia-homes.co.uk


Project Title:	Residential Development at Ph 5, Inverugie Meadows, Peterhead		
Project Number:	1096		
Issued For:	Land Register		
Drawing Title:	Plot Nos 569-573 Title Deed Plans		
Drawn By:	J.L.	Drawing No:	569-573_04
Date:	31/03/2016	Rev:	A
Scale:	1:200 at A4		

Disclaimer: Do not scale from this drawing.
All contractors must work only to figured dimensions shown all of which are to be checked on site.
Copyright of this drawing subsists with Scotia Homes Ltd.

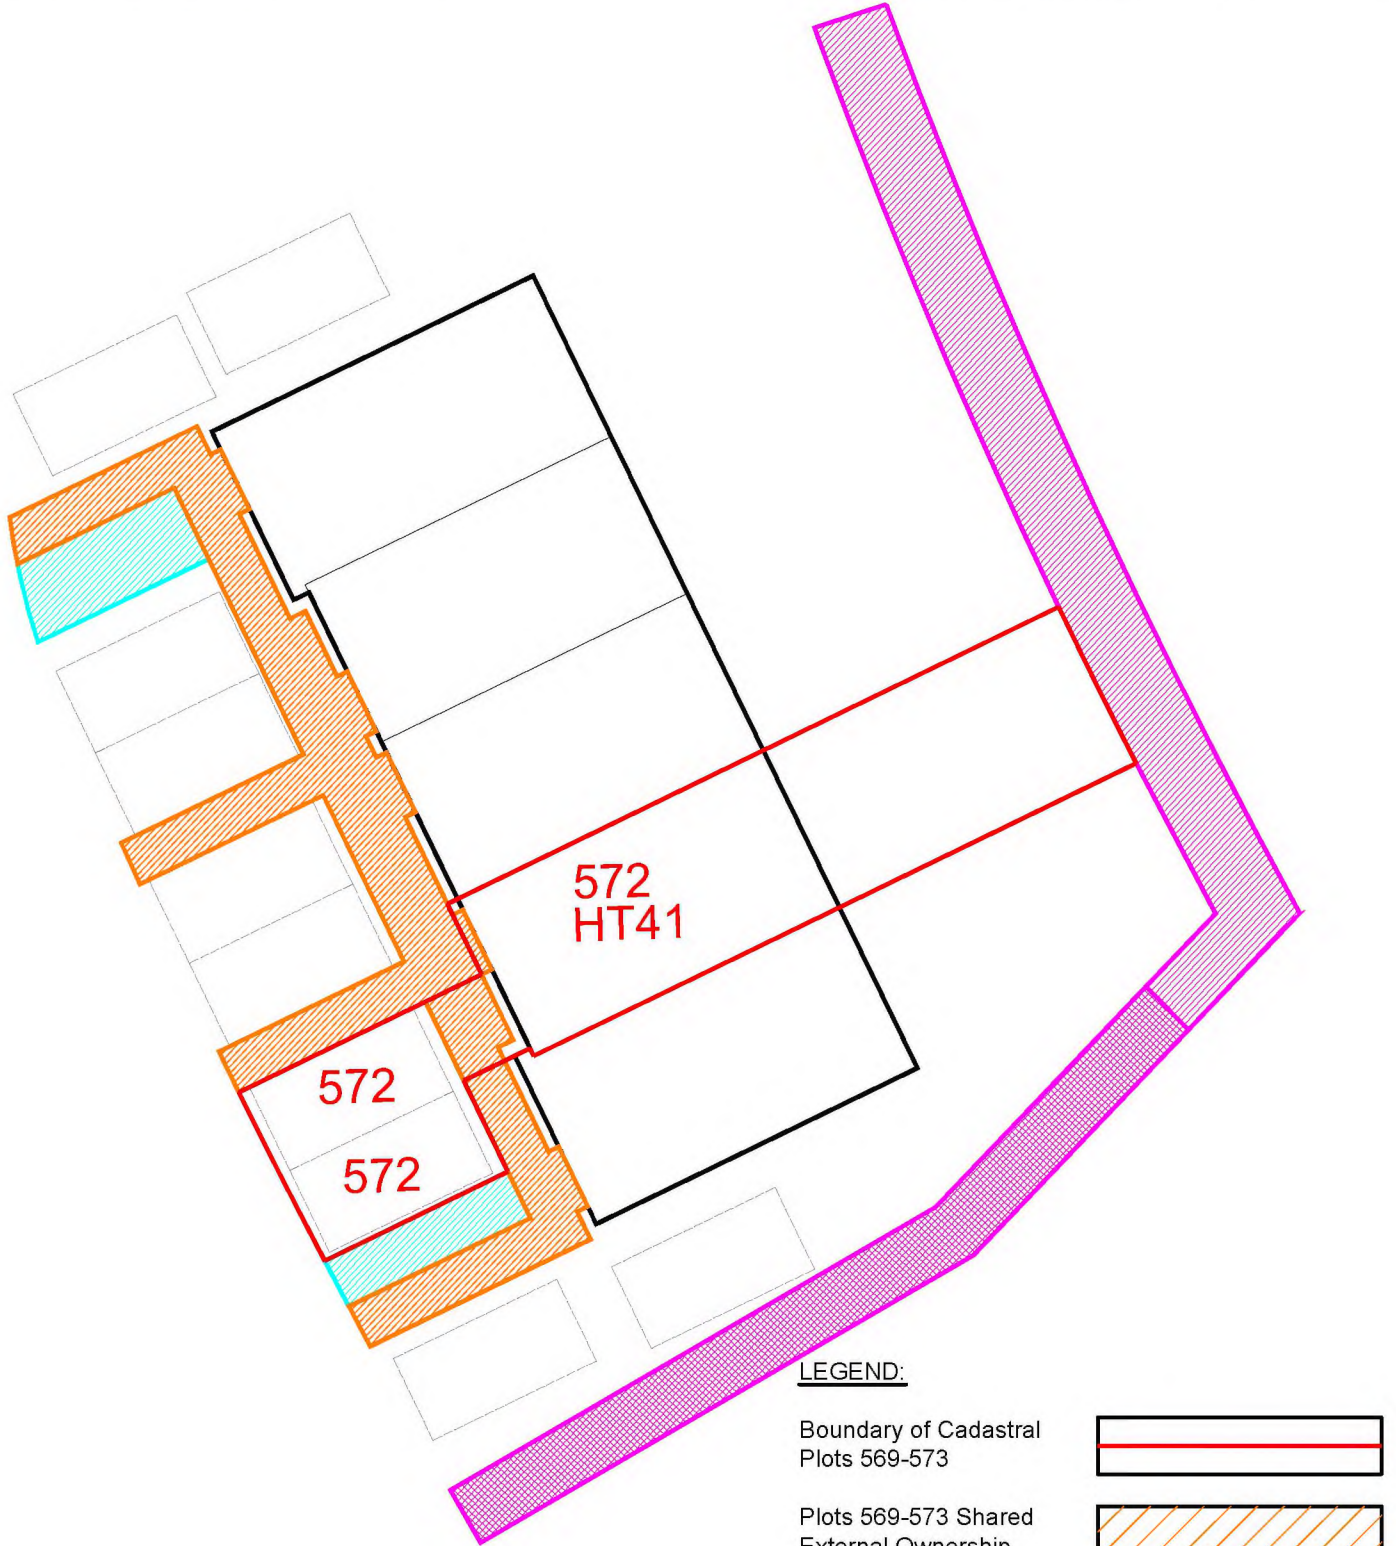

LEGEND:

Boundary of Cadastral
Plots 569-573

 

Plots 569-573 Shared
External Ownership



Plot 569-573 Shared
External Ownership



Plot 569-576 Shared
External Ownership



Factor Maintained
Open Space





Scotia Homes Limited
Balmacassie, Ellon,
Aberdeenshire,
AB41 8QR
Tel: 01358 722441
Fax: 01358 723499
Email: info@scotia-homes.co.uk
www.scotia-homes.co.uk

Project Title:	Residential Development at Ph 5, Inverugie Meadows, Peterhead		
Project Number:	1096		
Issued For:	Land Register		
Drawing Title:	Plot Nos 569-573 Title Deed Plans		
Drawn By:	J.L.	Drawing No:	569-573_05
Date:	31/03/2016	Rev:	A
Scale:	1:200 at A4		

Disclaimer: Do not scale from this drawing.
All contractors must work only to figured dimensions shown all of which are to be checked on site.
Copyright of this drawing subsists with Scotia Homes Ltd.



LEGEND:

Boundary of Cadastral
Plots 569-573



Plots 569-573 Shared
External Ownership



Plot 569-573 Shared
External Ownership



Plot 569-576 Shared
External Ownership



Factor Maintained
Open Space






Scotia Homes Limited
Balmacassie, Ellon,
Aberdeenshire,
AB41 8QR
Tel: 01358 722441
Fax: 01358 723499
Email: info@scotia-homes.co.uk
www.scotia-homes.co.uk

Project Title:	Residential Development at Ph 5, Inverugie Meadows, Peterhead		
Project Number:	1096		
Issued For:	Land Register		
Drawing Title:	Plot Nos 574-577 Title Deed Plans		
Drawn By:	J.L.	Drawing No:	574-577_04
Date:	04/03/2015	Rev:	B
Scale:	1:200 at A4		

Disclaimer: Do not scale from this drawing.
All contractors must work only to figured dimensions shown all of which are to be checked on site.
Copyright of this drawing subsists with Scotia Homes Ltd.

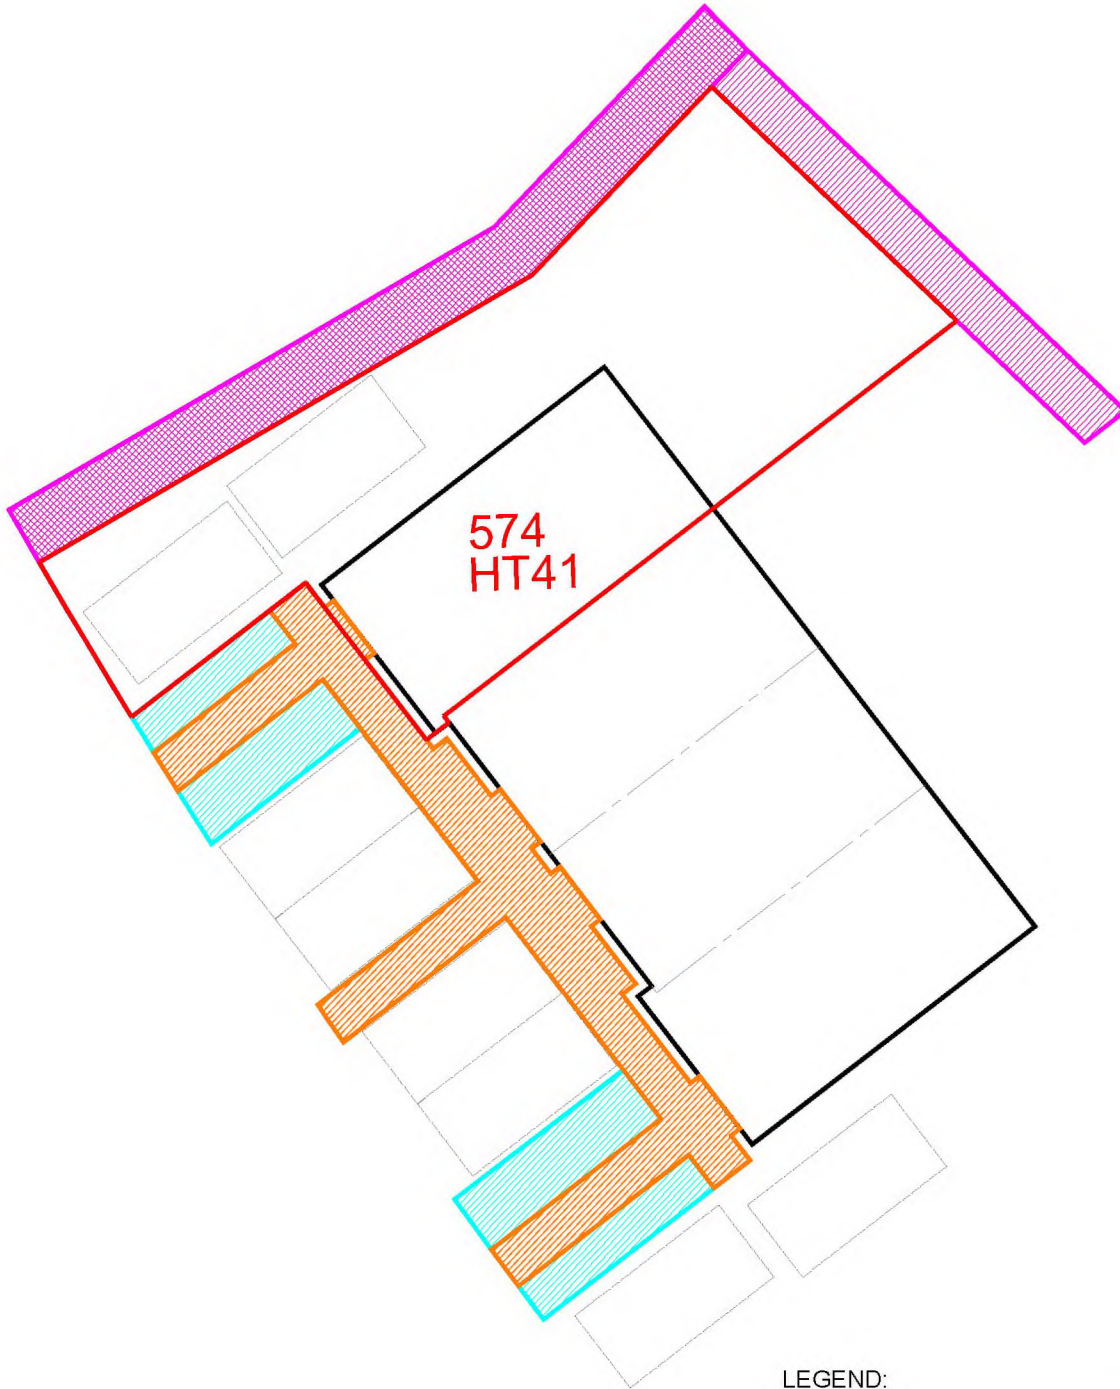

LEGEND:

Boundary of Cadastral
Plots 574-577



Plots 574-577 Shared
External Ownership



Plot 574-576 Shared
External Ownership



Plot 569-576 Shared
External Ownership



Factor Maintained
Open Space






Scotia Homes Limited
Balmacassie, Ellon,
Aberdeenshire,
AB41 8QR
Tel: 01358 722441
Fax: 01358 723499
Email: info@scotia-homes.co.uk
www.scotia-homes.co.uk

Project Title:	Residential Development at Ph 5, Inverugie Meadows, Peterhead		
Project Number:	1096		
Issued For:	Land Register		
Drawing Title:	Plot Nos 574-577 Title Deed Plans		
Drawn By:	J.L.	Drawing No:	574-577_03
Date:	04/03/2015	Rev:	B
Scale:	1:200 at A4		

Disclaimer: Do not scale from this drawing.
All contractors must work only to figured dimensions shown all of which are to be checked on site.
Copyright of this drawing subsists with Scotia Homes Ltd.

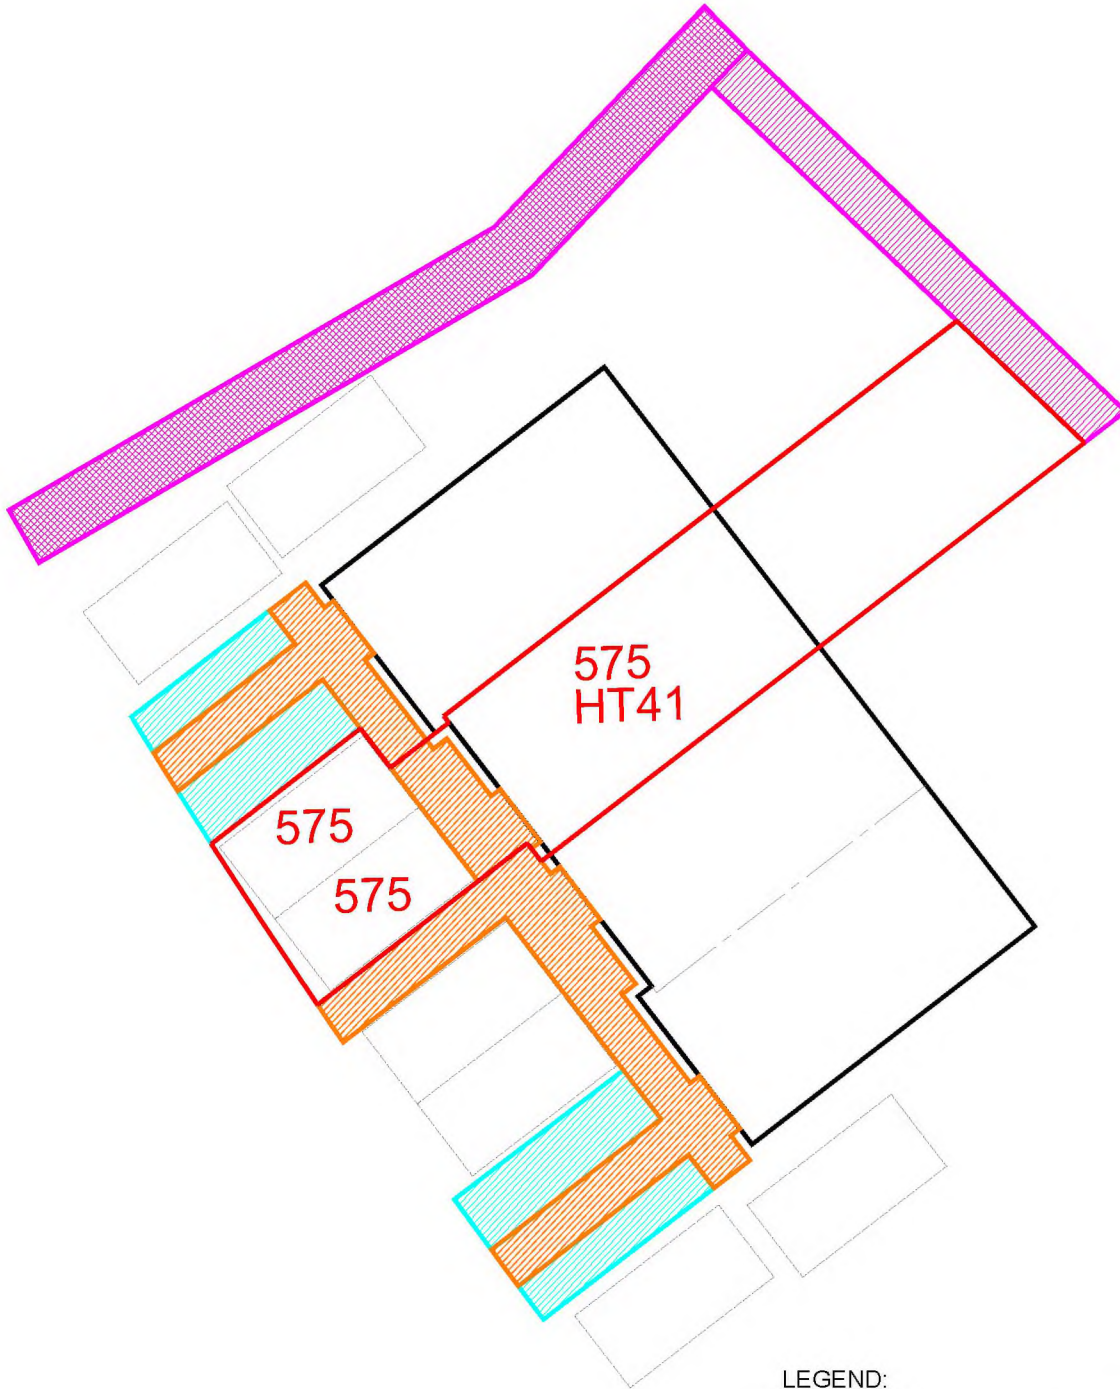

LEGEND:

Boundary of Cadastral
Plots 574-577



Plots 574-577 Shared
External Ownership



Plot 574-576 Shared
External Ownership



Plot 569-576 Shared
External Ownership



Factor Maintained
Open Space






Scotia Homes Limited
Balmacassie, Ellon,
Aberdeenshire,
AB41 8QR
Tel: 01358 722441
Fax: 01358 723499
Email: info@scotia-homes.co.uk
www.scotia-homes.co.uk


Project Title:	Residential Development at Ph 5, Inverugie Meadows, Peterhead		
Project Number:	1096		
Issued For:	Land Register		
Drawing Title:	Plot Nos 574-577 Title Deed Plans		
Drawn By:	J.L.	Drawing No:	574-577_02
Date:	04/03/2015	Rev:	B
Scale:	1:200 at A4		

Disclaimer: Do not scale from this drawing.
All contractors must work only to figured dimensions shown all of which are to be checked on site.
Copyright of this drawing subsists with Scotia Homes Ltd.

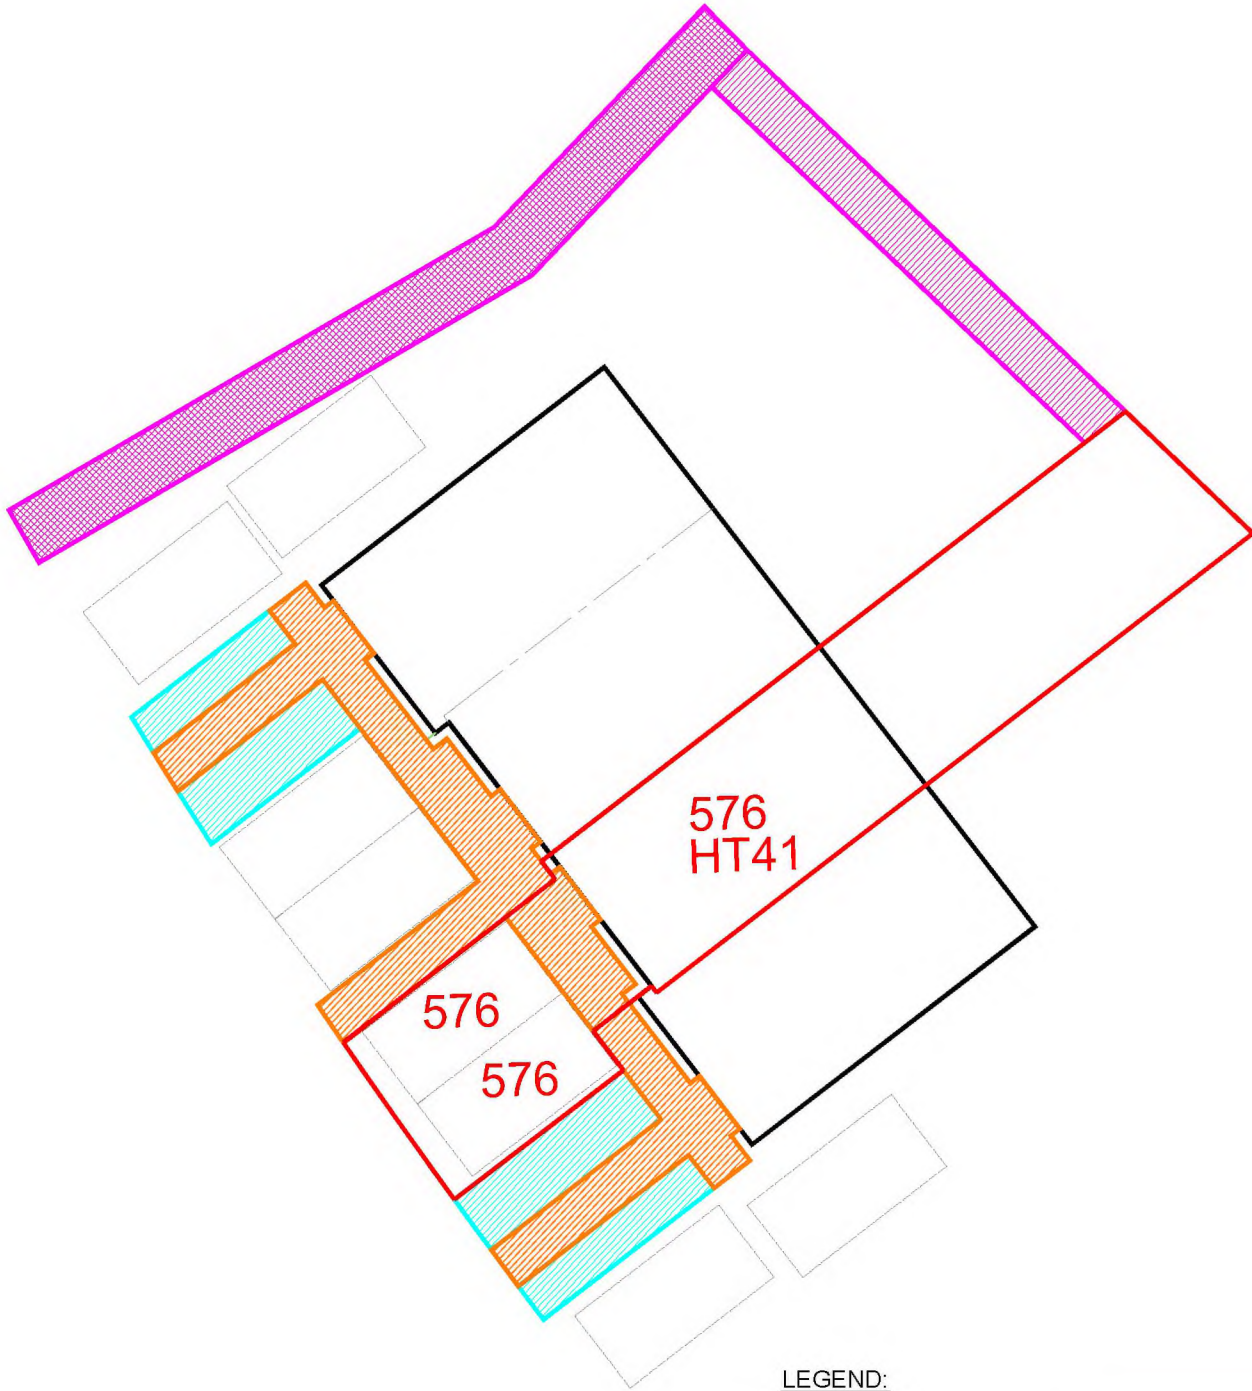

LEGEND:

Boundary of Cadastral
Plots 574-577

 

Plots 574-577 Shared
External Ownership



Plot 574-576 Shared
External Ownership



Plot 569-576 Shared
External Ownership



Factor Maintained
Open Space





Scotia Homes Limited
Balmacassie, Ellon,
Aberdeenshire,
AB41 8QR
Tel: 01358 722441
Fax: 01358 723499
Email: info@scotia-homes.co.uk
www.scotia-homes.co.uk

Project Title:	Residential Development at Ph 5, Inverugie Meadows, Peterhead		
Project Number:	1096		
Issued For:	Land Register		
Drawing Title:	Plot Nos 574-577 Title Deed Plans		
Drawn By:	J.L.	Drawing No:	574-577_01
Date:	04/03/2015	Rev:	B
Scale:	1:200 at A4		

Disclaimer: Do not scale from this drawing.
All contractors must work only to figured dimensions shown all of which are to be checked on site.
Copyright of this drawing subsists with Scotia Homes Ltd.



LEGEND:

Boundary of Cadastral
Plots 574-577



Plots 574-577 Shared
External Ownership



Factor Maintained
Open Space





SCOTIA

Scotia Homes Limited
Balmacassie, Ellon,
Aberdeenshire,
AB41 8QR
Tel: 01358 722441
Fax: 01358 723499
Email: info@scotia-homes.co.uk
www.scotia-homes.co.uk

Project Title:	Residential Development at Ph 5, Inverugie Meadows, Peterhead		
Project Number:	1096		
Issued For:	Land Register		
Drawing Title:	Plot No 581 Title Deed Plans		
Drawn By:	J.I.	Drawing No:	581_01
Date:	04/03/2015	Rev:	
Scale:	1:200 at A4		

Disclaimer: Do not scale from this drawing.
All contractors must work only to figured dimensions shown all of which are to be checked on site.
Copyright of this drawing subsists with Scotia Homes Ltd.

581
HT43

LEGEND:

Boundary of Cadastral
Plots 581



Plot 581, 582, 583 + 584
Shared Access Path






Scotia Homes Limited
Balmacassie, Ellon,
Aberdeenshire,
AB41 8QR
Tel: 01358 722441
Fax: 01358 723499
Email: info@scotia-homes.co.uk
www.scotia-homes.co.uk


Project Title:	Residential Development at Ph 5, Inverugie Meadows, Peterhead		
Project Number:	1096		
Issued For:	Land Register		
Drawing Title:	Plot Nos 582-585 Title Deed Plans		
Drawn By:	J.I.	Drawing No:	582-585_04
Date:	04/03/2015	Rev:	
Scale:	1:200 at A4		

Disclaimer: Do not scale from this drawing.
All contractors must work only to figured dimensions shown all of which are to be checked on site.
Copyright of this drawing subsists with Scotia Homes Ltd.

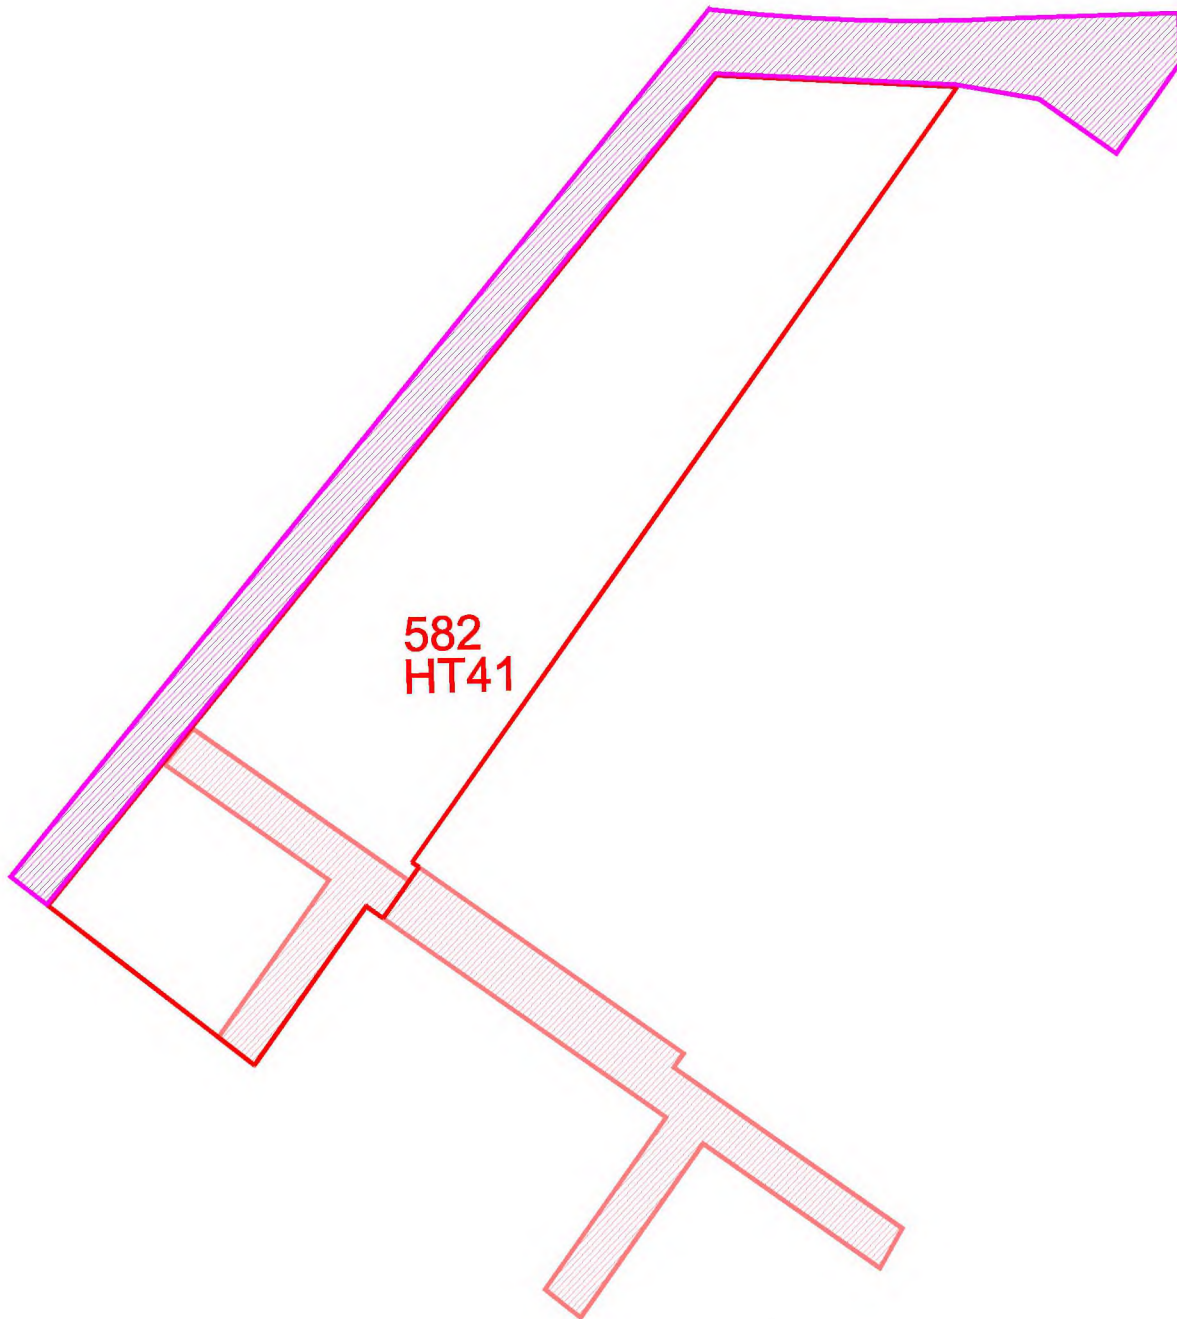

LEGEND:

Boundary of Cadastral
Plots 582-585

 

Plots 582-585 Shared
External Ownership



Plot 581, 582, 583 + 584
Shared Access Path






Scotia Homes Limited
Balmacassie, Ellon,
Aberdeenshire,
AB41 8QR
Tel: 01358 722441
Fax: 01358 723499
Email: info@scotia-homes.co.uk
www.scotia-homes.co.uk

Project Title:	Residential Development at Ph 5, Inverugie Meadows, Peterhead		
Project Number:	1096		
Issued For:	Land Register		
Drawing Title:	Plot Nos 582-585 Title Deed Plans		
Drawn By:	J.L.	Drawing No:	582-585_03
Date:	04/03/2015	Rev:	
Scale:	1:200 at A4		

Disclaimer: Do not scale from this drawing.
All contractors must work only to figured dimensions shown all of which are to be checked on site.
Copyright of this drawing subsists with Scotia Homes Ltd.

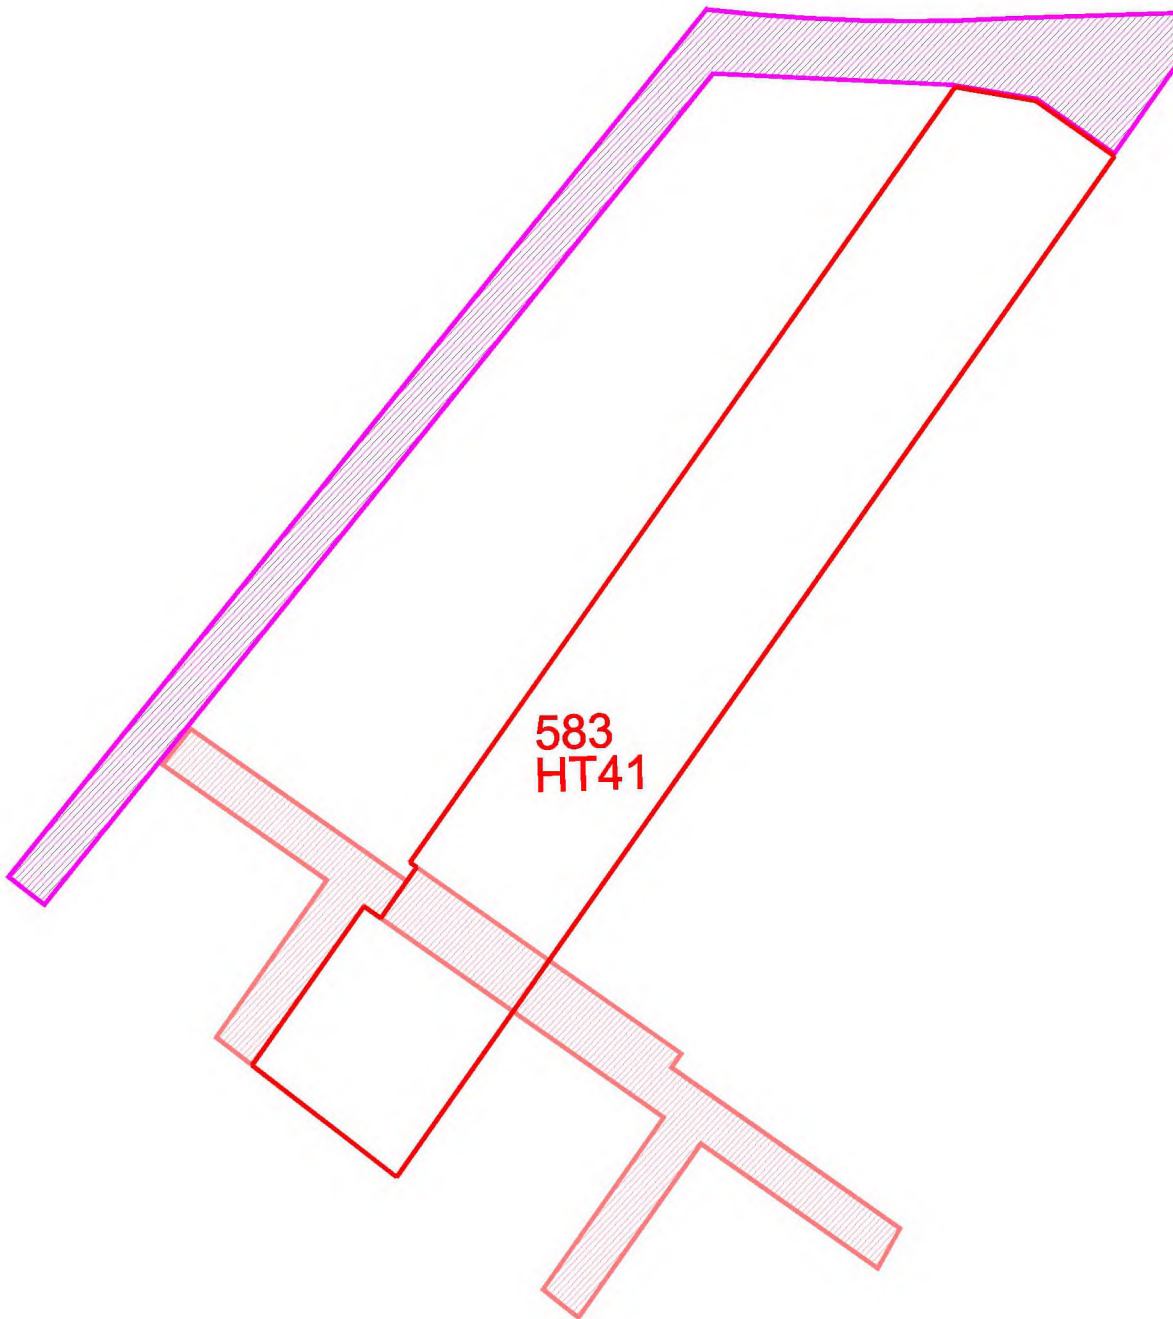

LEGEND:

Boundary of Cadastral
Plots 582-585



Plots 582-585 Shared
External Ownership



Plot 581, 582, 583 + 584
Shared Access Path






Scotia Homes Limited
Balmacassie, Ellon,
Aberdeenshire,
AB41 8QR
Tel: 01358 722441
Fax: 01358 723499
Email: info@scotia-homes.co.uk
www.scotia-homes.co.uk

Project Title:	Residential Development at Ph 5, Inverugie Meadows, Peterhead		
Project Number:	1096		
Issued For:	Land Register		
Drawing Title:	Plot Nos 582-585 Title Deed Plans		
Drawn By:	J.L.	Drawing No:	582-585_02
Date:	04/03/2015	Rev:	
Scale:	1:200 at A4		

Disclaimer: Do not scale from this drawing.
All contractors must work only to figured dimensions shown all of which are to be checked on site.
Copyright of this drawing subsists with Scotia Homes Ltd.

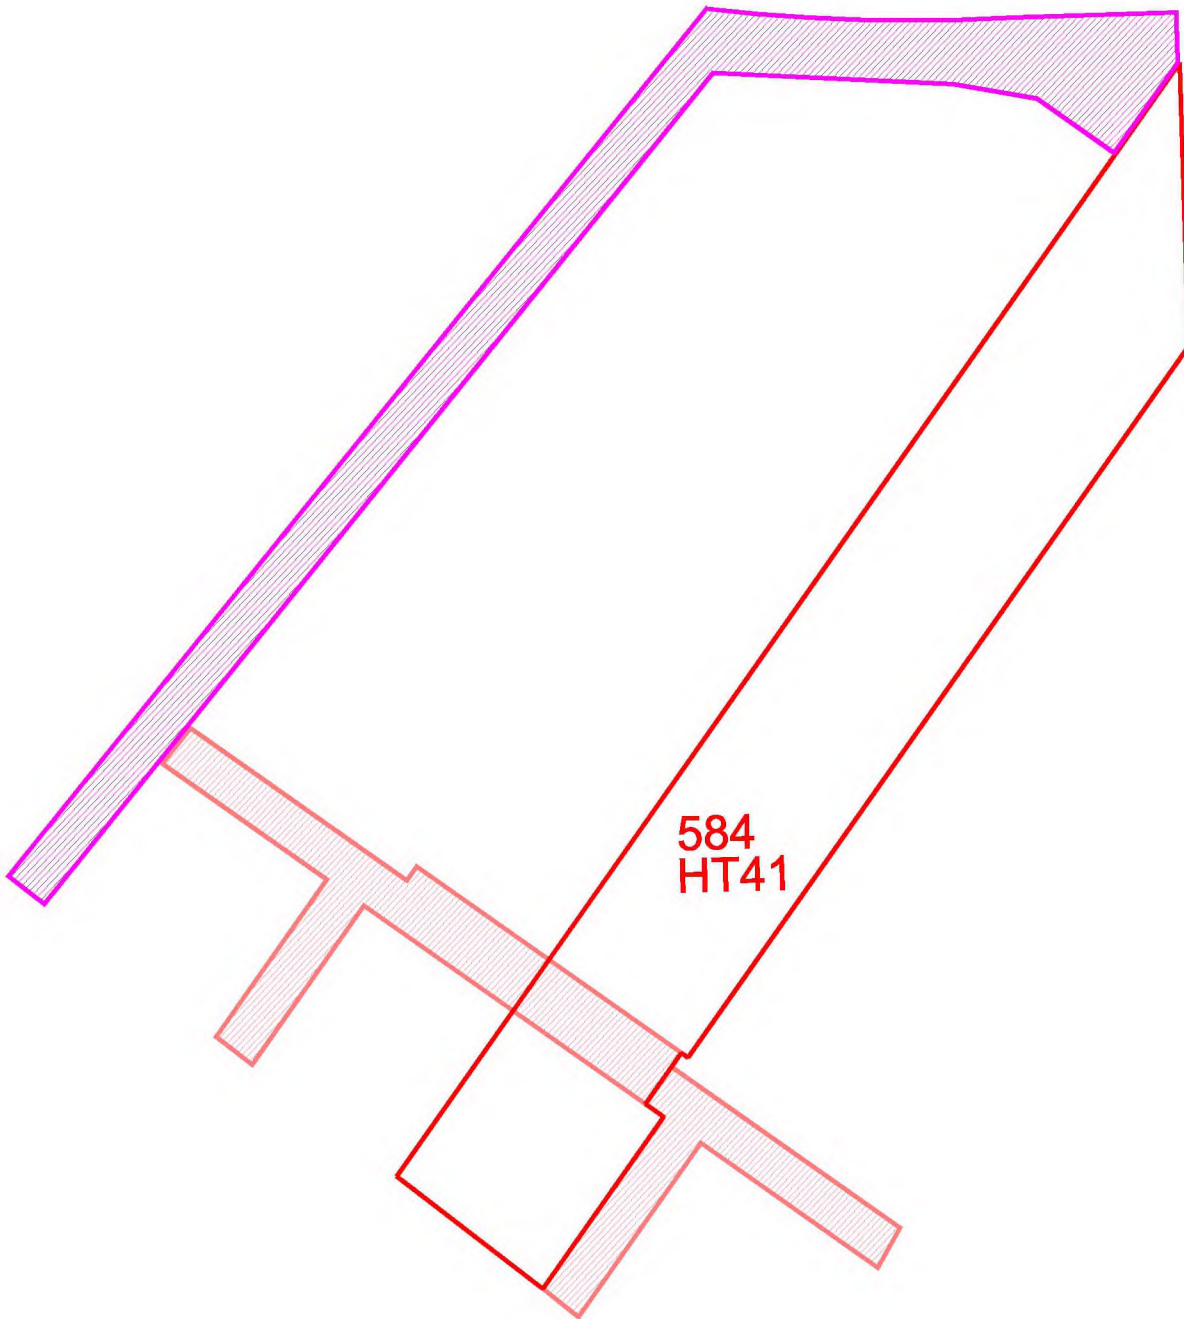

LEGEND:

Boundary of Cadastral
Plots 582-585



Plots 582-585 Shared
External Ownership



Plot 581, 582, 583 + 584
Shared Access Path






Scotia Homes Limited
Balmacassie, Ellon,
Aberdeenshire,
AB41 8QR
Tel: 01358 722441
Fax: 01358 723499
Email: info@scotia-homes.co.uk
www.scotia-homes.co.uk

Disclaimer: Do not scale from this drawing.
All contractors must work only to figured dimensions shown all of which are to be checked on site.
Copyright of this drawing subsists with Scotia Homes Ltd.

Project Title:	Residential Development at Ph 5, Inverugie Meadows, Peterhead		
Project Number:	1096		
Issued For:	Land Register		
Drawing Title:	Plot Nos 582-585 Title Deed Plans		
Drawn By:	J.I.	Drawing No:	582-585_01
Date:	04/03/2015	Rev:	
Scale:	1:200 at A4		

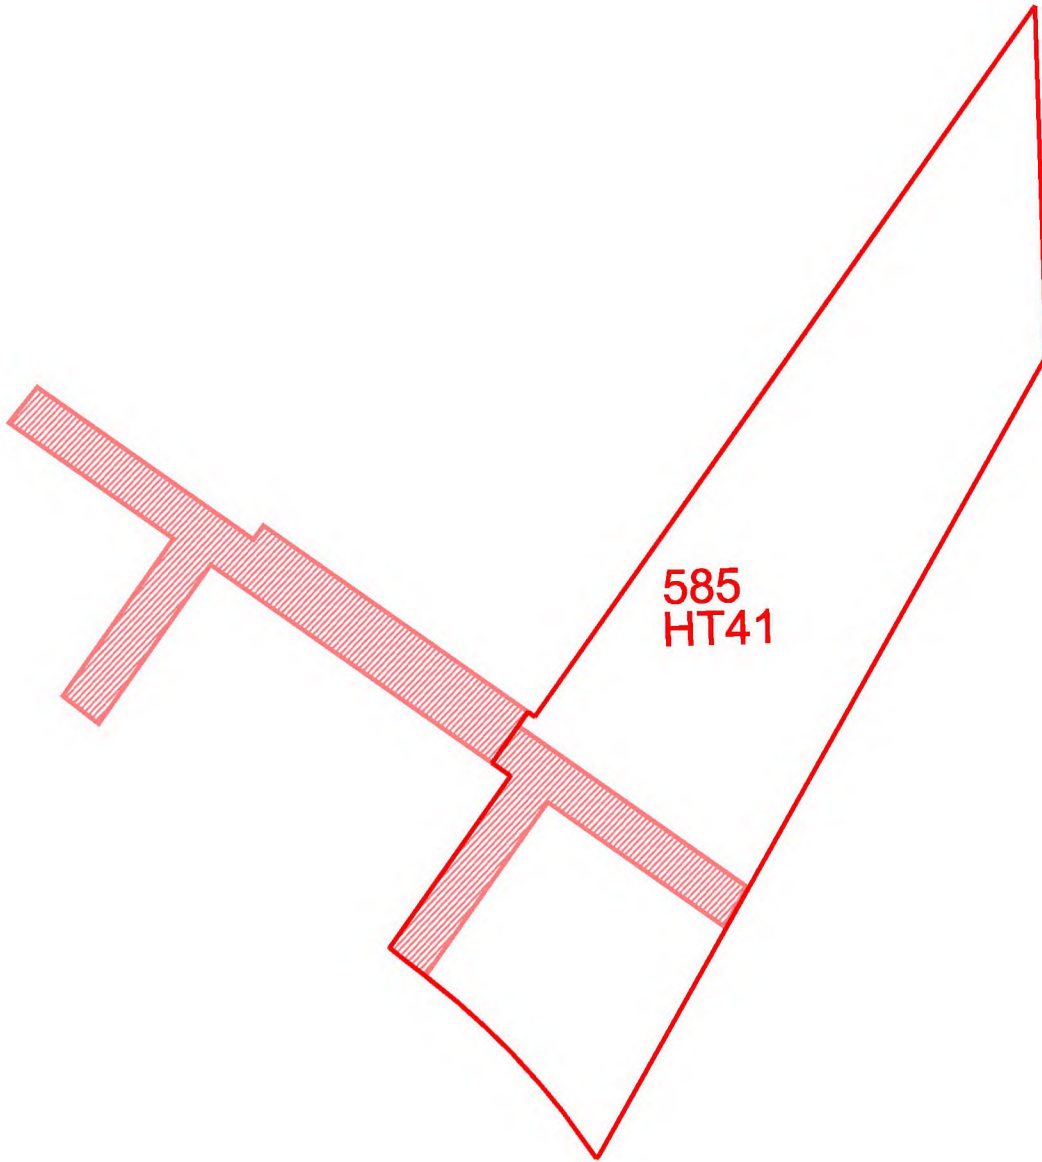

LEGEND:

Boundary of Cadastral
Plots 582-585



Plots 582-585 Shared
External Ownership






SCOTIA

Scotia Homes Limited
Balmacassie, Ellon,
Aberdeenshire,
AB41 8QR
Tel: 01358 722441
Fax: 01358 723499
Email: info@scotia-homes.co.uk
www.scotia-homes.co.uk


Project Title:	Residential Development at Ph 5, Inverugie Meadows, Peterhead		
Project Number:	1096		
Issued For:	Land Register		
Drawing Title:	Plot Nos 646-649 Title Deed Plans		
Drawn By:	P.M.	Drawing No:	646-649_01
Date:	23/05/2018	Rev:	
Scale:	1:200 at A4		

Disclaimer: Do not scale from this drawing.
All contractors must work only to figured dimensions shown all of which are to be checked on site.
Copyright of this drawing subsists with Scotia Homes Ltd.

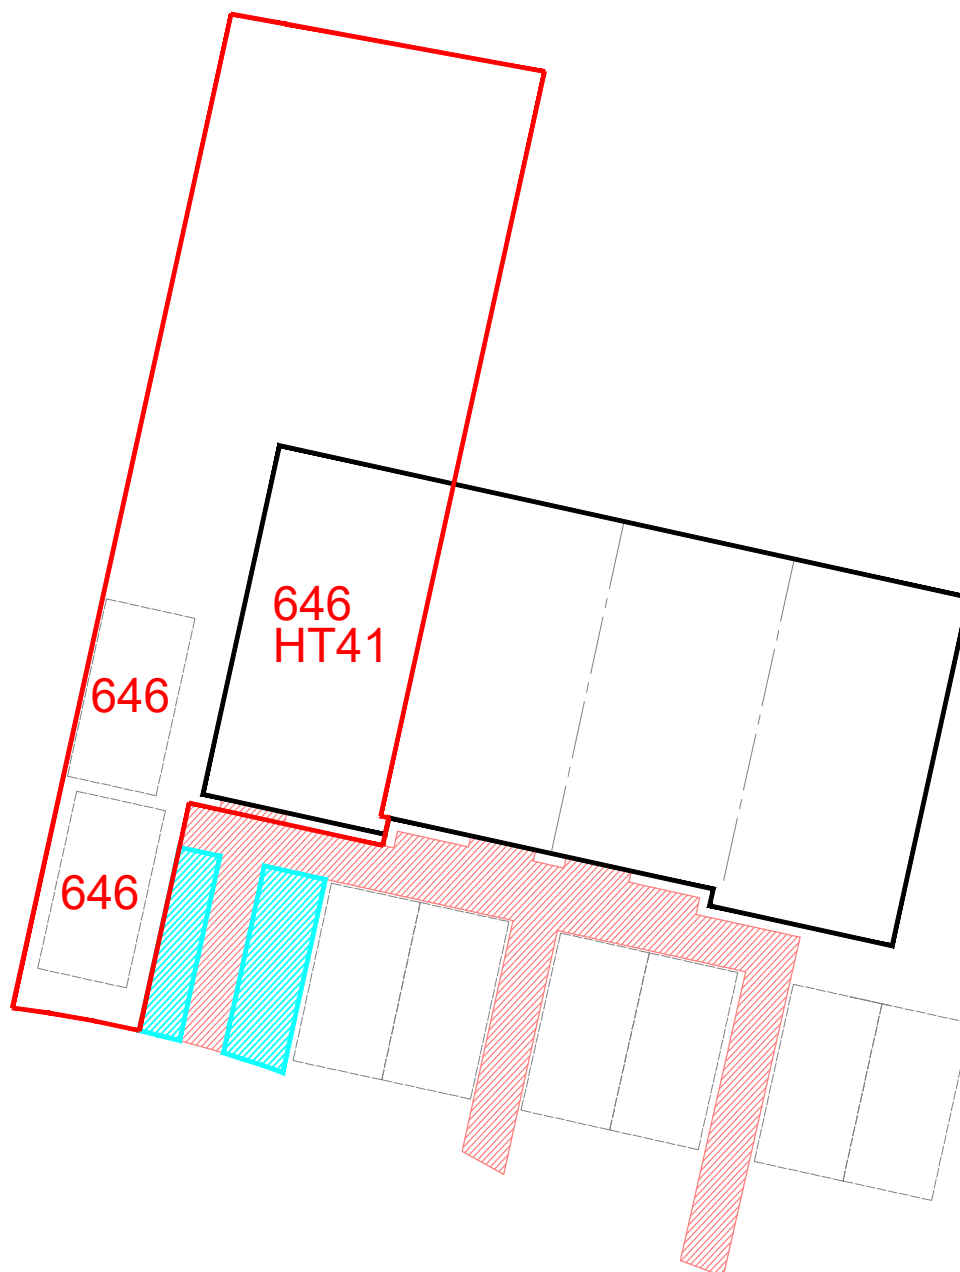


LEGEND:

Boundary of Cadastral
Plots 646-649

 

Plots 646-649 Shared
External Ownership

 

Factor Maintained
Open Space





SCOTIA

Scotia Homes Limited
Balmacassie, Ellon,
Aberdeenshire,
AB41 8QR
Tel: 01358 722441
Fax: 01358 723499
Email: info@scotia-homes.co.uk
www.scotia-homes.co.uk

Project Title: Residential Development at
Ph 5, Inverugie Meadows, Peterhead

Project Number: 1096

Issued For: Land Register

Drawing Title: Plot Nos 646-649
Title Deed Plans

Drawn By: P.M.


Date: 23/05/2018

Scale: 1:200 at A4

Drawing No: 646-649_02


Rev:

Disclaimer: Do not scale from this drawing.
All contractors must work only to figured dimensions shown all of which are to be checked on site.
Copyright of this drawing subsists with Scotia Homes Ltd.

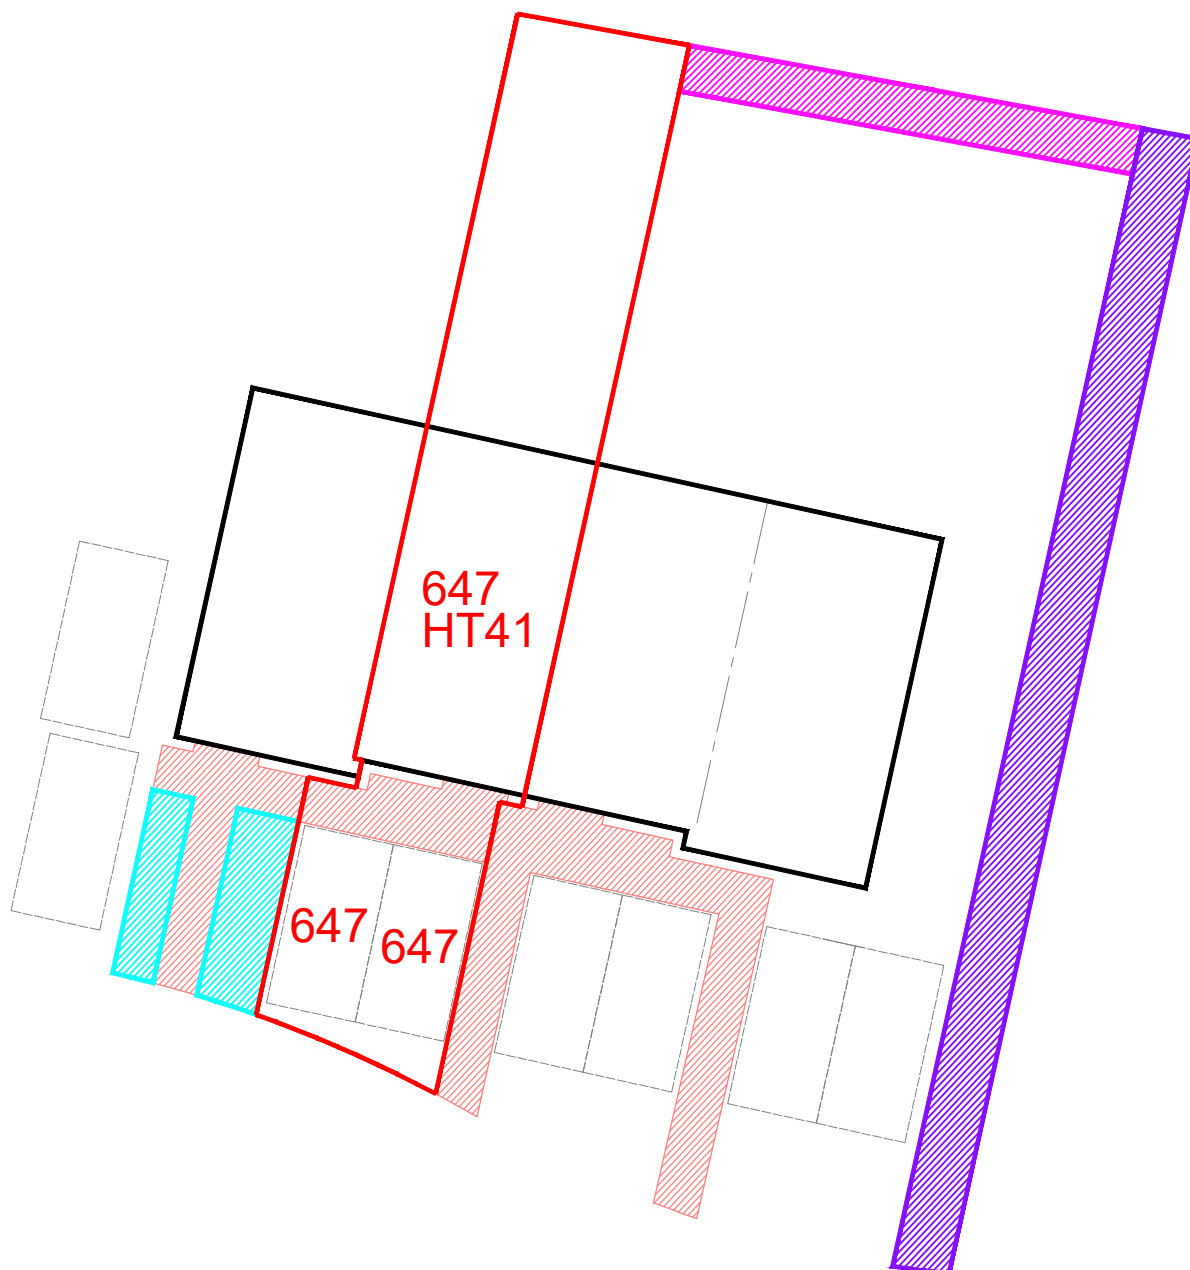


LEGEND:

Boundary of Cadastral
Plots 646-649

 


Plots 646-649 Shared
External Ownership

 

Plot 647-648 Shared
External Ownership



Plot 647-652 Shared
External Ownership

 

Factor Maintained
Open Space






SCOTIA

Scotia Homes Limited
Balmacassie, Ellon,
Aberdeenshire,
AB41 8QR
Tel: 01358 722441
Fax: 01358 723499
Email: info@scotia-homes.co.uk
www.scotia-homes.co.uk


Project Title:	Residential Development at Ph 5, Inverugie Meadows, Peterhead		
Project Number:	1096		
Issued For:	Land Register		
Drawing Title:	Plot Nos 646-649 Title Deed Plans		
Drawn By:	P.M.	Drawing No:	646-649_03
Date:	23/05/2018	Rev:	
Scale:	1:200 at A4		

Disclaimer: Do not scale from this drawing.
All contractors must work only to figured dimensions shown all of which are to be checked on site.
Copyright of this drawing subsists with Scotia Homes Ltd.

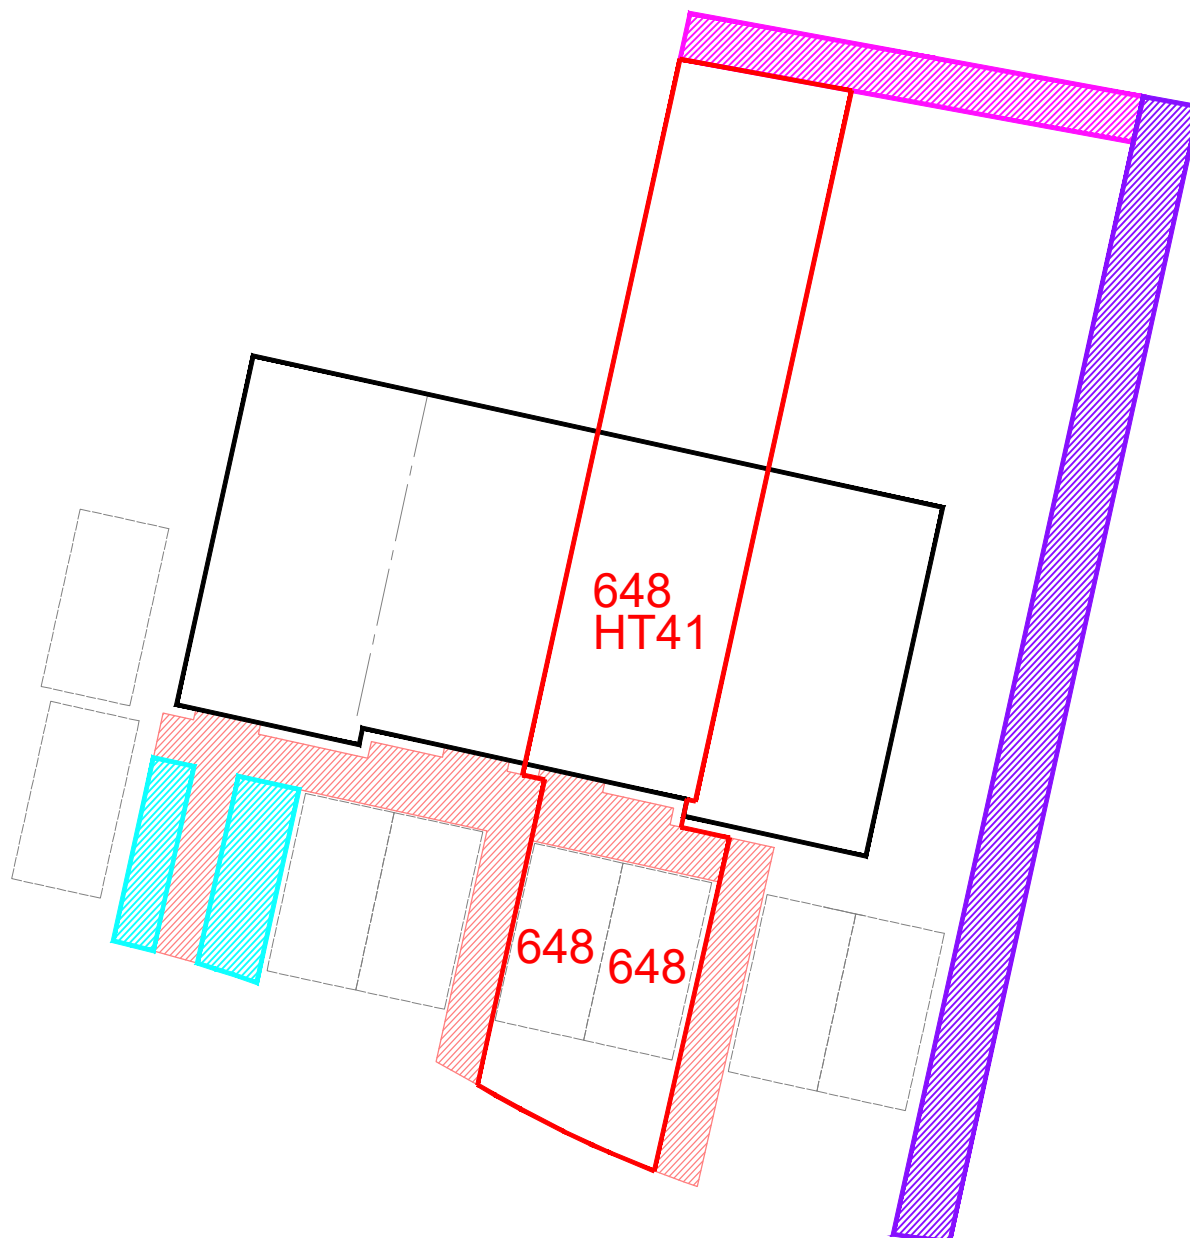


LEGEND:

Boundary of Cadastral
Plots 646-649

 

Plots 646-649 Shared
External Ownership

 

Plot 647-648 Shared
External Ownership



Plot 647-652 Shared
External Ownership



Factor Maintained
Open Space





SCOTIA

Scotia Homes Limited
Balmacassie, Ellon,
Aberdeenshire,
AB41 8QR
Tel: 01358 722441
Fax: 01358 723499
Email: info@scotia-homes.co.uk
www.scotia-homes.co.uk


Project Title:	Residential Development at Ph 5, Inverugie Meadows, Peterhead		
Project Number:	1096		
Issued For:	Land Register		
Drawing Title:	Plot Nos 646-649 Title Deed Plans		
Drawn By:	P.M.	Drawing No:	646-649_04
Date:	23/05/2018	Rev:	
Scale:	1:200 at A4		

Disclaimer: Do not scale from this drawing.
All contractors must work only to figured dimensions shown all of which are to be checked on site.
Copyright of this drawing subsists with Scotia Homes Ltd.




LEGEND:


Boundary of Cadastral
Plots 646-649

 


Plots 646-649 Shared
External Ownership

 


Plot 647-652 Shared
External Ownership

 

Factor Maintained
Open Space

 

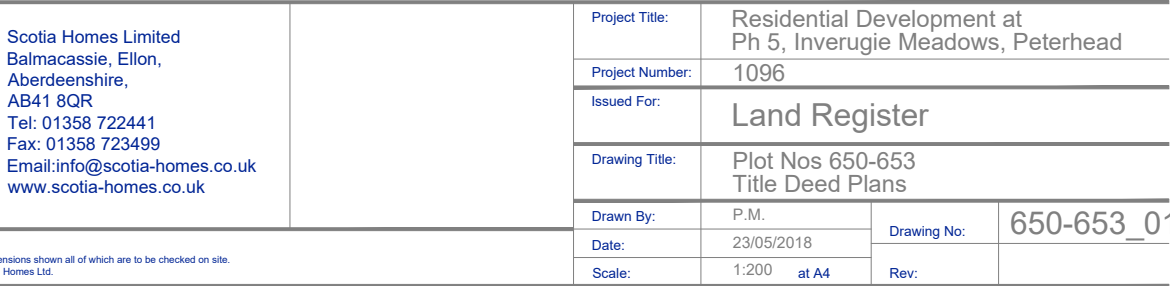


Disclaimer: Do not scale from this drawing.
All contractors must work only to figured dimensions shown all of which are to be checked on site.
Copyright of this drawing subsists with Scotia Homes Ltd.




LEGEND:

Boundary of Cadastral
Plots 650-653


Plots 650-653 Shared External Ownership

 

Plot 647-652 Shared External Ownership

 

Factor Maintained
Open Space

 




SCOTIA

Scotia Homes Limited
Balmacassie, Ellon,
Aberdeenshire,
AB41 8QR
Tel: 01358 722441
Fax: 01358 723499
Email: info@scotia-homes.co.uk
www.scotia-homes.co.uk


Project Title:	Residential Development at Ph 5, Inverugie Meadows, Peterhead		
Project Number:	1096		
Issued For:	Land Register		
Drawing Title:	Plot Nos 650-653 Title Deed Plans		
Drawn By:	P.M.	Drawing No:	650-653_02
Date:	23/05/2018	Rev:	
Scale:	1:200 at A4		

Disclaimer: Do not scale from this drawing.
All contractors must work only to figured dimensions shown all of which are to be checked on site.
Copyright of this drawing subsists with Scotia Homes Ltd.

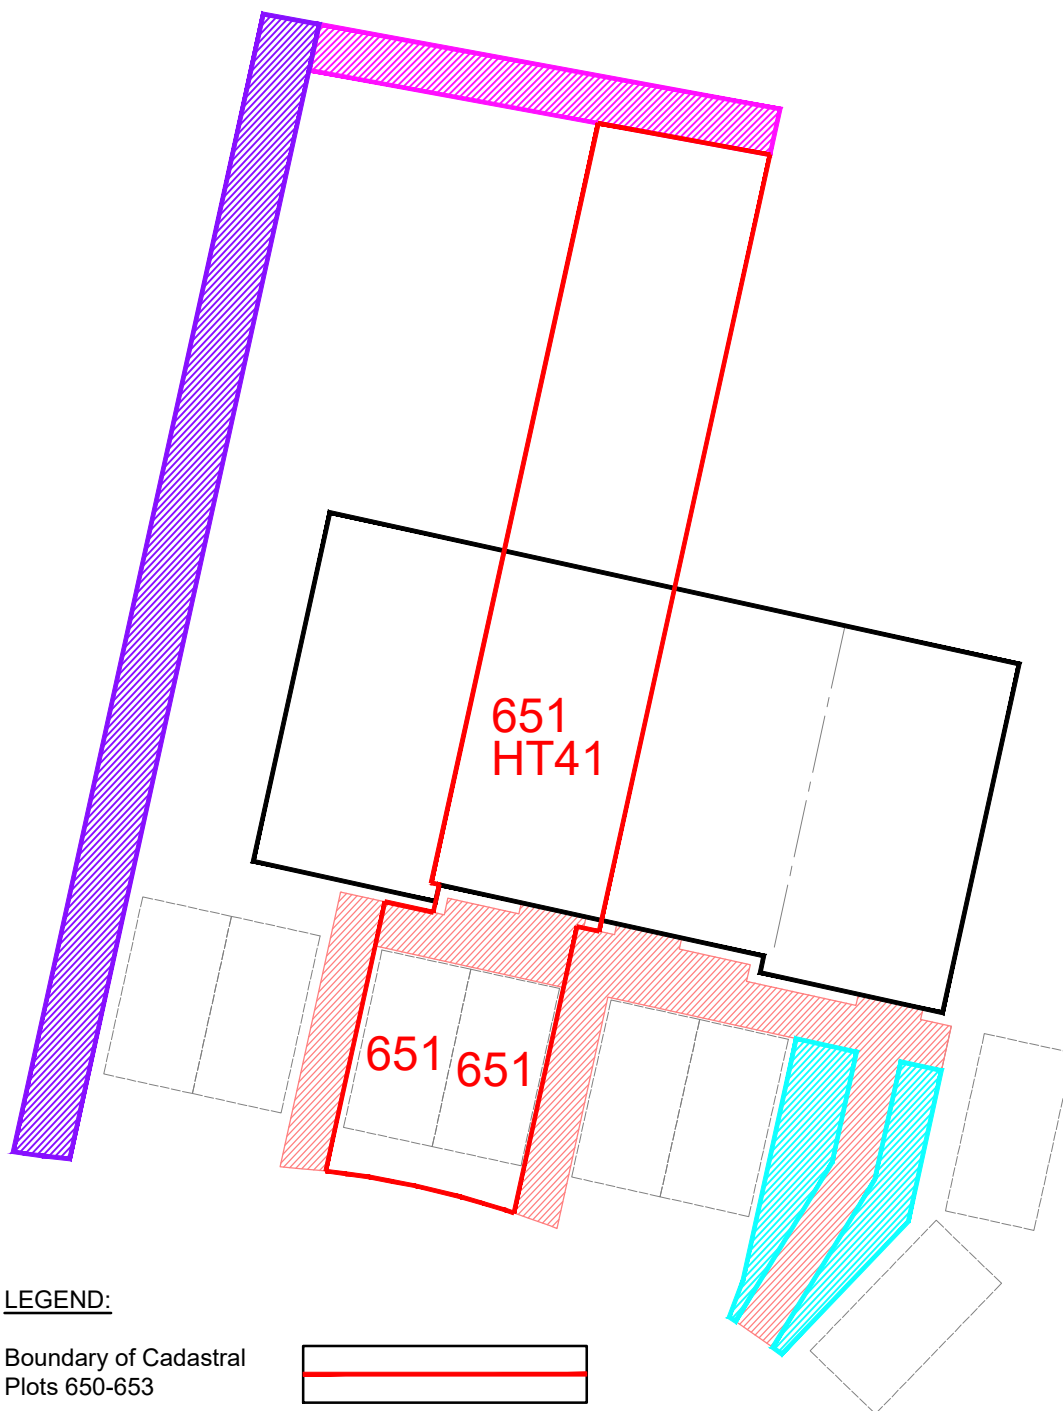


LEGEND:


Boundary of Cadastral
Plots 650-653

 


Plots 650-653 Shared
External Ownership

 

Plot 651-652 Shared
External Ownership

 

Plot 647-652 Shared
External Ownership

 

Factor Maintained
Open Space






SCOTIA

Scotia Homes Limited
Balmacassie, Ellon,
Aberdeenshire,
AB41 8QR
Tel: 01358 722441
Fax: 01358 723499
Email: info@scotia-homes.co.uk
www.scotia-homes.co.uk


Project Title:	Residential Development at Ph 5, Inverugie Meadows, Peterhead		
Project Number:	1096		
Issued For:	Land Register		
Drawing Title:	Plot Nos 650-653 Title Deed Plans		
Drawn By:	P.M.	Drawing No:	650-653_03
Date:	23/05/2018	Rev:	
Scale:	1:200 at A4		

Disclaimer: Do not scale from this drawing.
All contractors must work only to figured dimensions shown all of which are to be checked on site.
Copyright of this drawing subsists with Scotia Homes Ltd.

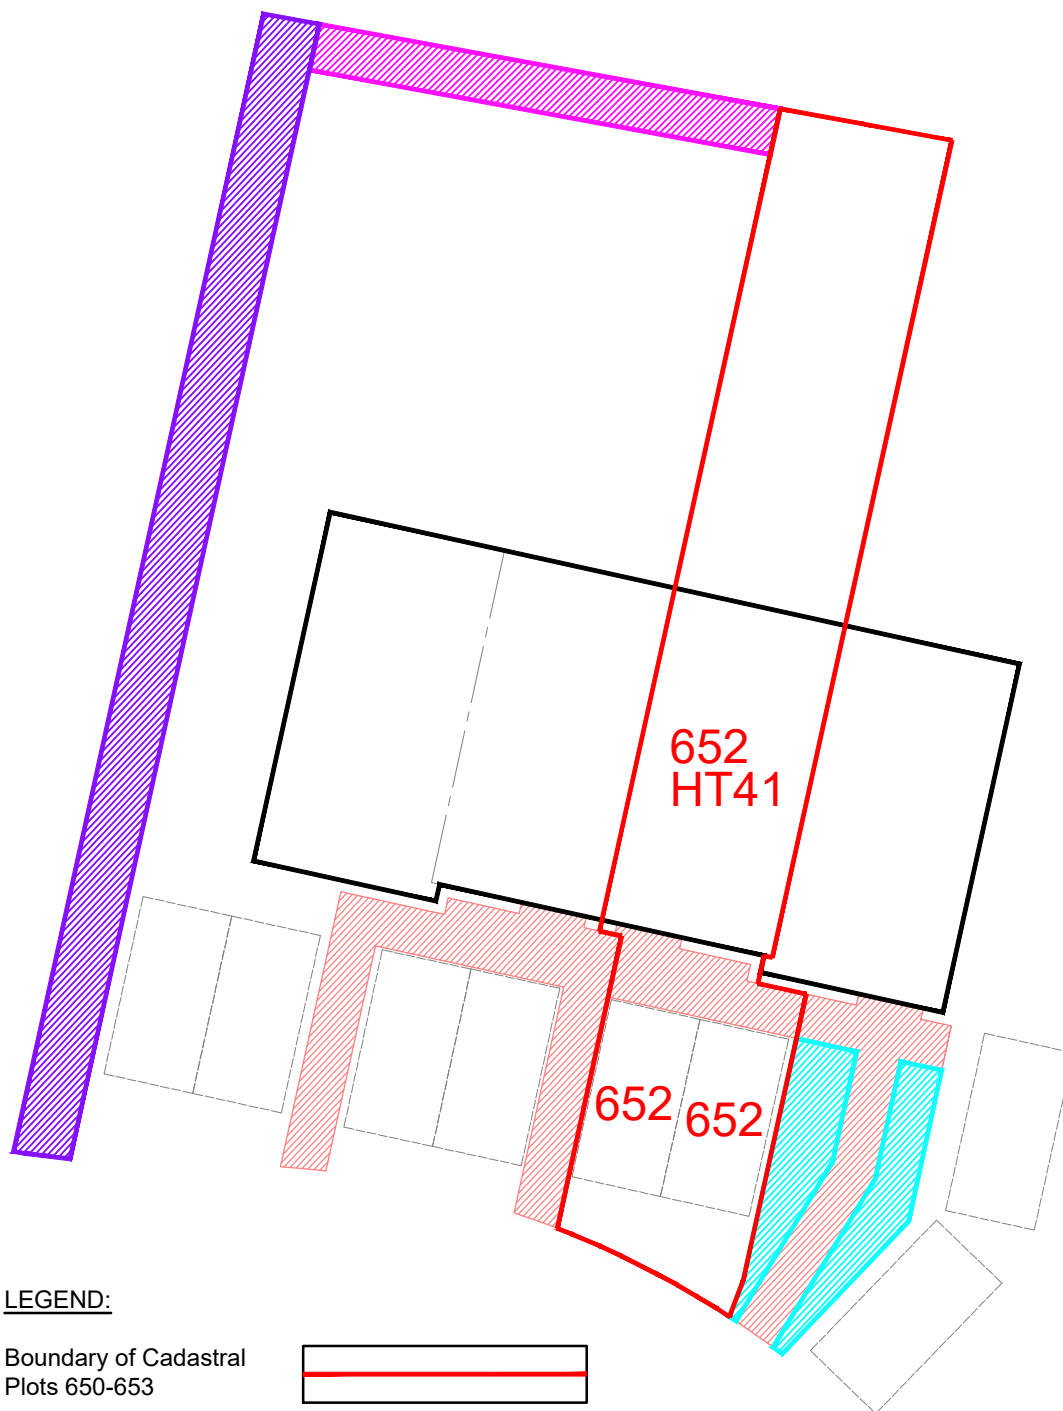


LEGEND:


Boundary of Cadastral
Plots 650-653

 


Plots 650-653 Shared
External Ownership

 

Plot 651-652 Shared
External Ownership

 

Plot 647-652 Shared
External Ownership

 

Factor Maintained
Open Space






SCOTIA

Scotia Homes Limited
Balmacassie, Ellon,
Aberdeenshire,
AB41 8QR
Tel: 01358 722441
Fax: 01358 723499
Email: info@scotia-homes.co.uk
www.scotia-homes.co.uk


Project Title:	Residential Development at Ph 5, Inverugie Meadows, Peterhead		
Project Number:	1096		
Issued For:	Land Register		
Drawing Title:	Plot Nos 650-653 Title Deed Plans		
Drawn By:	P.M.	Drawing No:	650-653_04
Date:	23/05/2018	Rev:	
Scale:	1:200 at A4		

Disclaimer: Do not scale from this drawing.
All contractors must work only to figured dimensions shown all of which are to be checked on site.
Copyright of this drawing subsists with Scotia Homes Ltd.

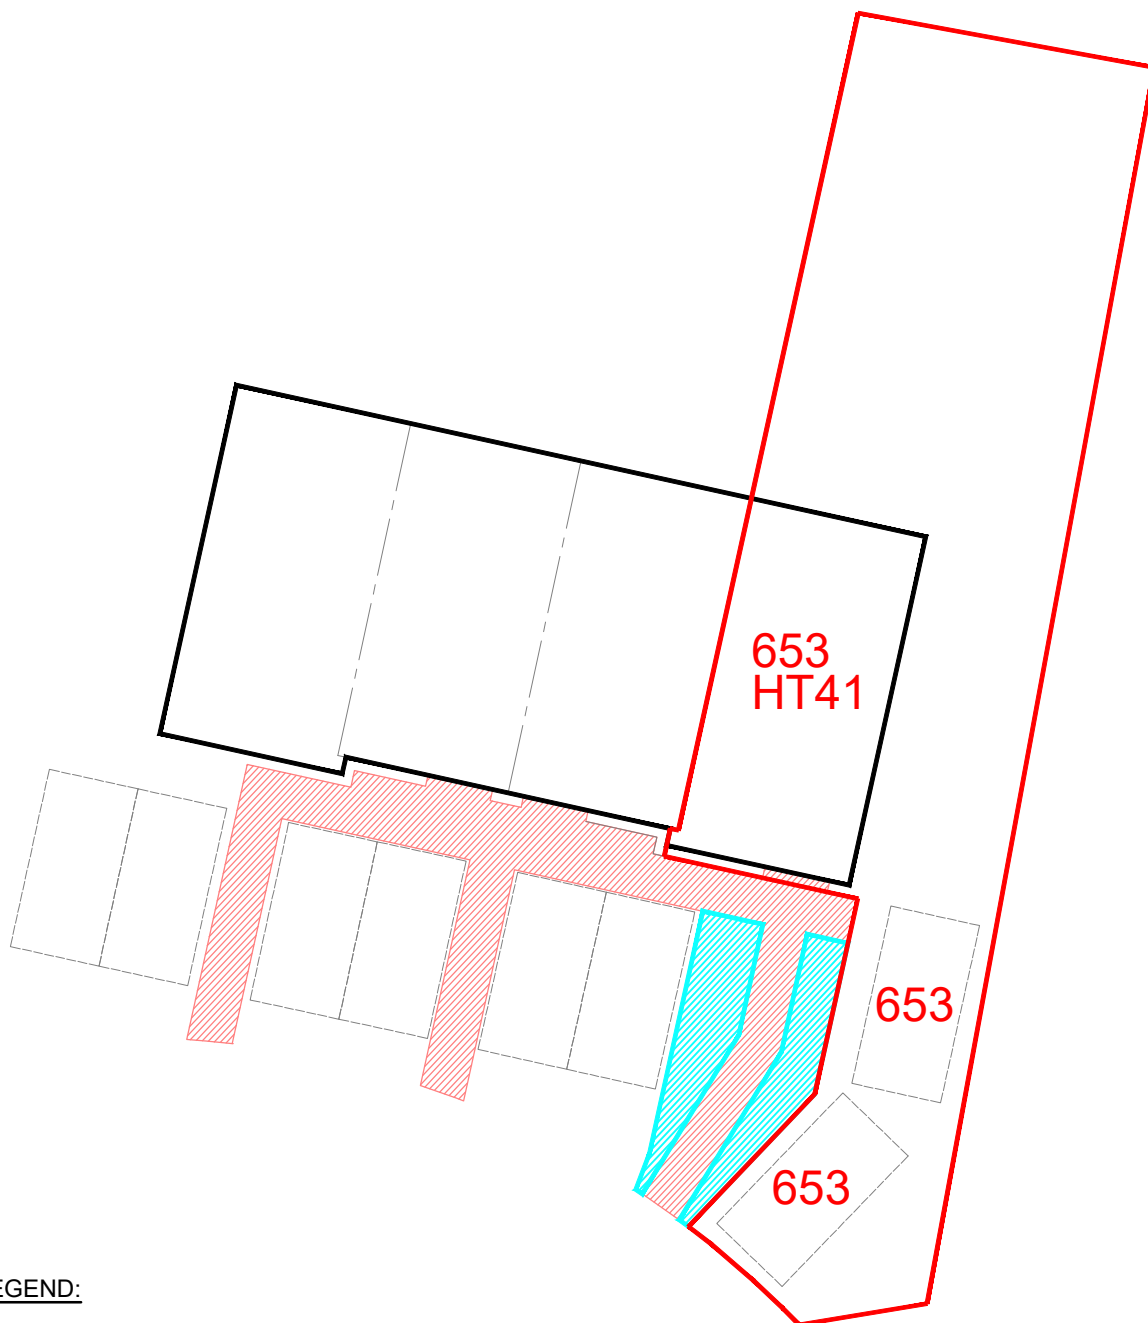


LEGEND:


Boundary of Cadastral
Plots 650-653

 

Plots 650-653 Shared
External Ownership

 

Factor Maintained
Open Space

 




SCOTIA

Scotia Homes Limited
Balmacassie, Ellon,
Aberdeenshire,
AB41 8QR
Tel: 01358 722441
Fax: 01358 723499
Email: info@scotia-homes.co.uk
www.scotia-homes.co.uk


Project Title:	Residential Development at Ph 5, Inverugie Meadows, Peterhead		
Project Number:	1096		
Issued For:	Land Register		
Drawing Title:	Plot No 654 Title Deed Plans		
Drawn By:	P.M.	Drawing No:	654_01
Date:	29/05/2018	Rev:	
Scale:	1:200 at A4		

Disclaimer: Do not scale from this drawing.
All contractors must work only to figured dimensions shown all of which are to be checked on site.
Copyright of this drawing subsists with Scotia Homes Ltd.

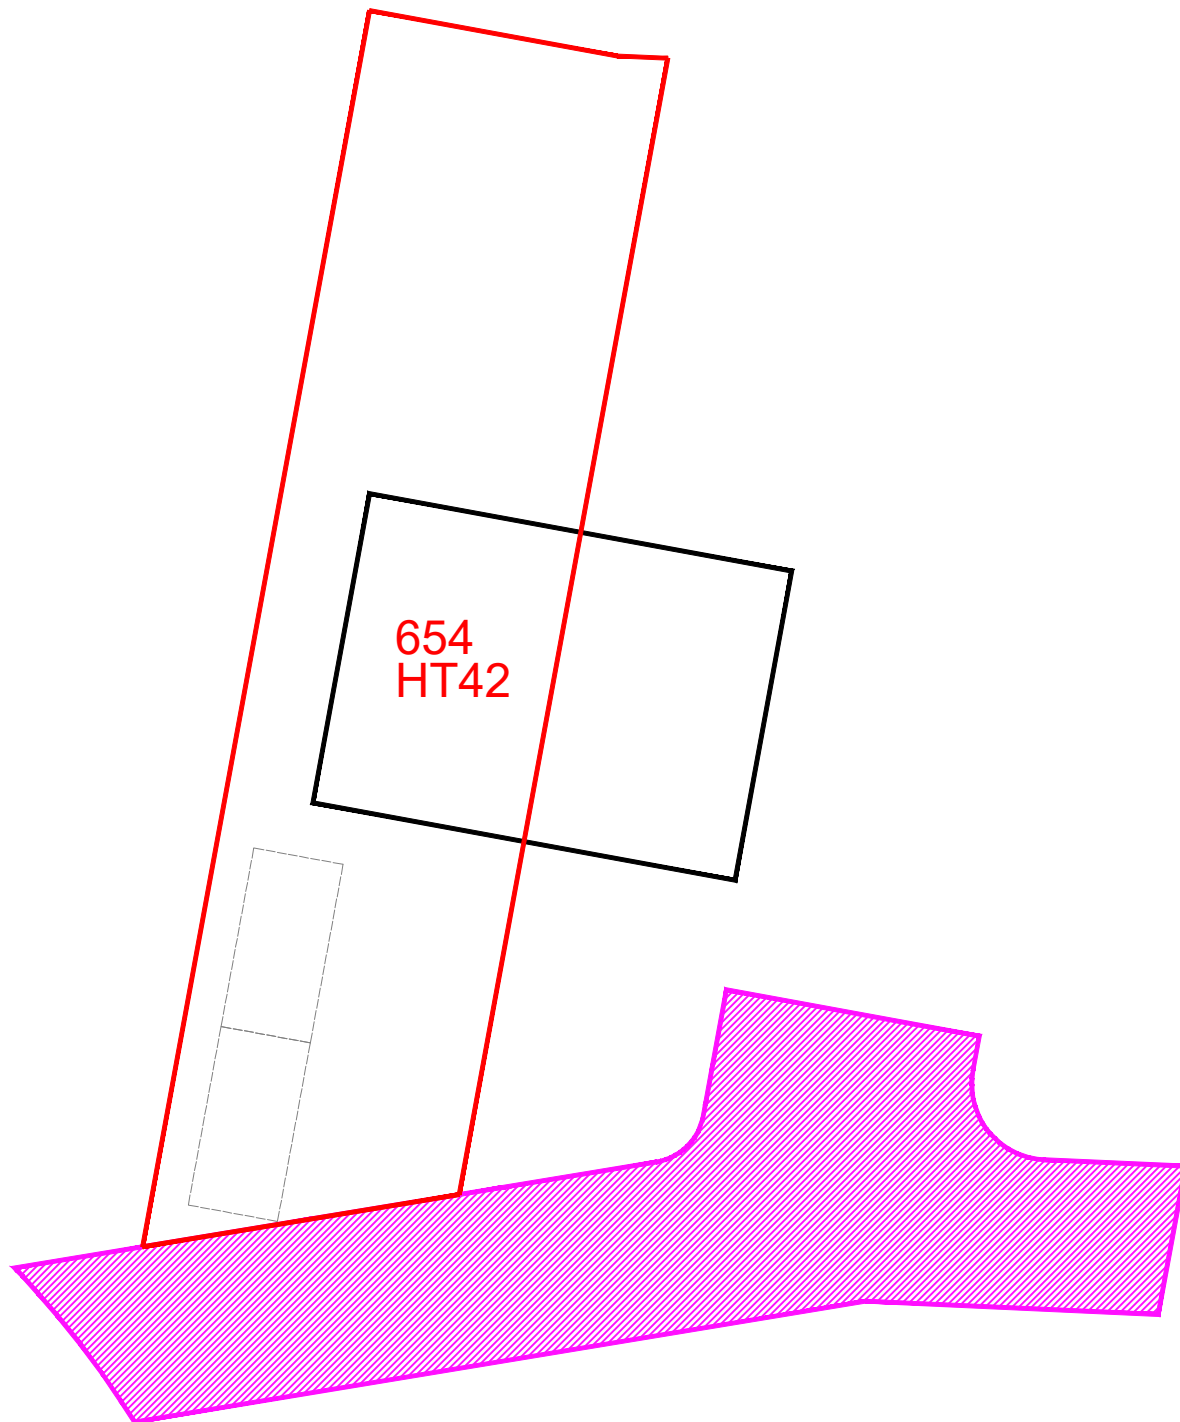


LEGEND:

Boundary of Cadastral
Plot 654

 

Plots 654-657 Shared
External Ownership

 




SCOTIA

Scotia Homes Limited
Balmacassie, Ellon,
Aberdeenshire,
AB41 8QR
Tel: 01358 722441
Fax: 01358 723499
Email: info@scotia-homes.co.uk
www.scotia-homes.co.uk


Project Title:	Residential Development at Ph 5, Inverugie Meadows, Peterhead		
Project Number:	1096		
Issued For:	Land Register		
Drawing Title:	Plot No 655 Title Deed Plans		
Drawn By:	P.M.	Drawing No:	655_01
Date:	29/05/2018	Rev:	
Scale:	1:200 at A4		

Disclaimer: Do not scale from this drawing.
All contractors must work only to figured dimensions shown all of which are to be checked on site.
Copyright of this drawing subsists with Scotia Homes Ltd.

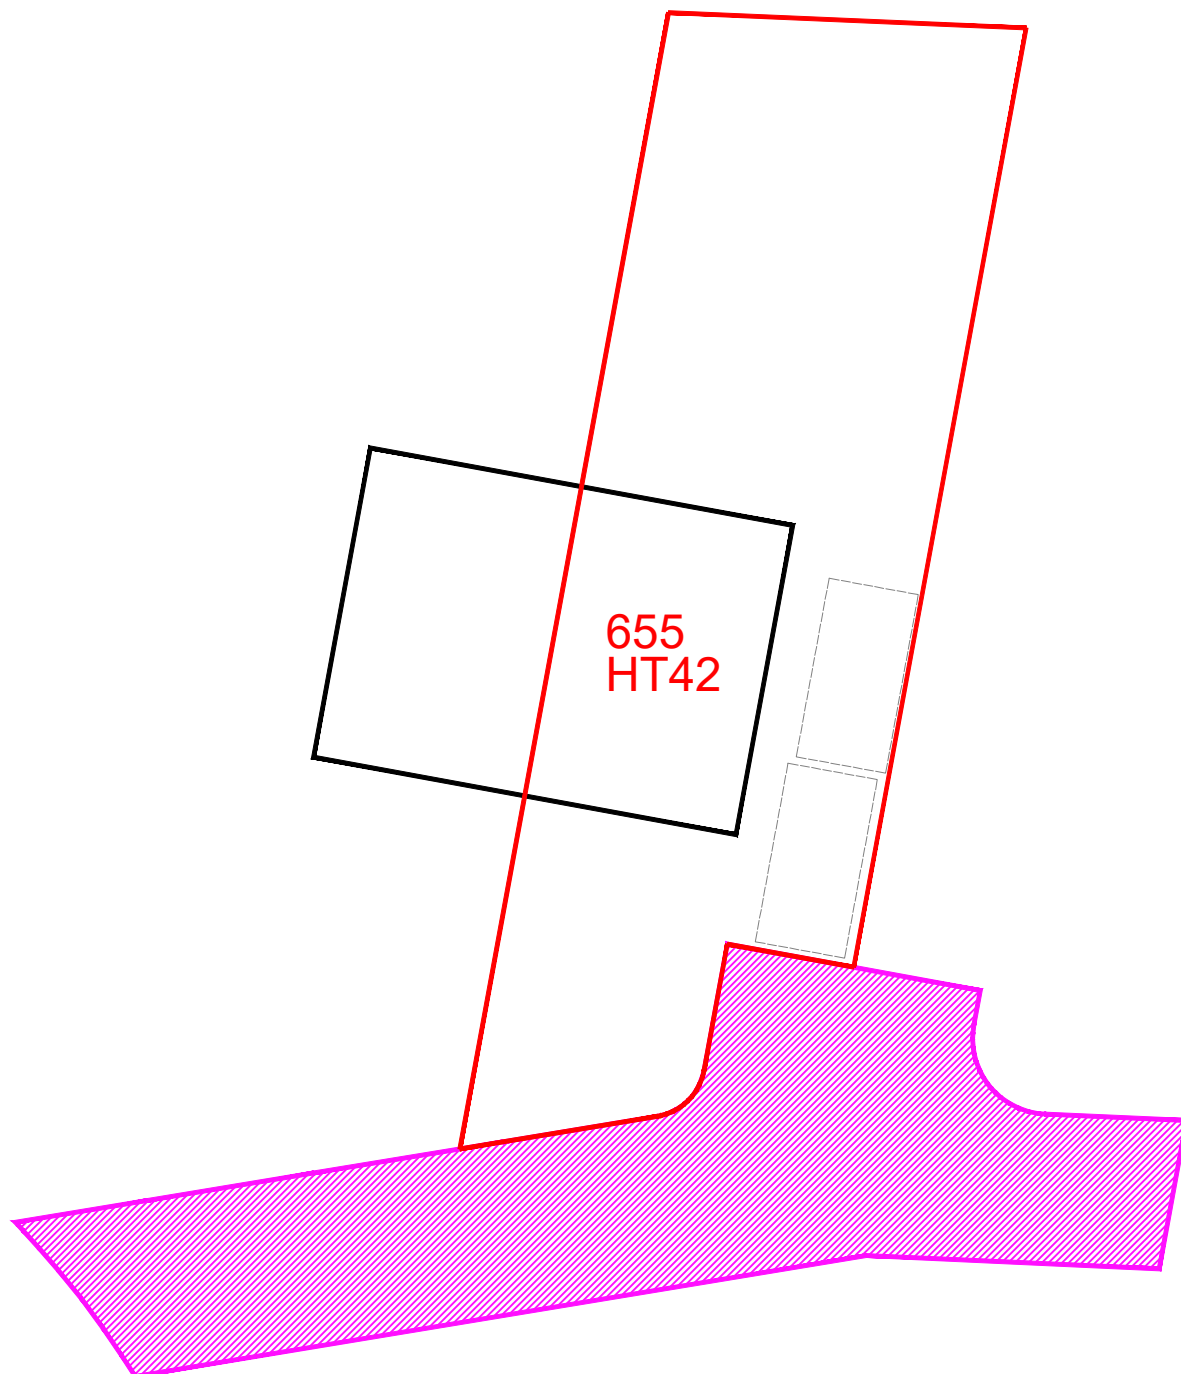


LEGEND:

Boundary of Cadastral
Plot 655

 

Plots 654-657 Shared
External Ownership

 




Scotia Homes Limited
Balmacassie, Ellon,
Aberdeenshire,
AB41 8QR
Tel: 01358 722441
Fax: 01358 723499
Email: info@scotia-homes.co.uk
www.scotia-homes.co.uk

Disclaimer: Do not scale from this drawing.
All contractors must work only to figured dimensions shown all of which are to be checked on site.
Copyright of this drawing subsists with Scotia Homes Ltd.



Project Title:	Residential Development at Ph 5, Inverugie Meadows, Peterhead		
Project Number:	1096		
Issued For:	Land Register		
Drawing Title:	Plot No 656 Title Deed Plans		
Drawn By:	P.M.	Drawing No:	656_01
Date:	29/05/2018	Rev:	
Scale:	1:200 at A4		

LEGEND:

Boundary of Cadastral
Plot 656

 

Plots 654-657 Shared
External Ownership

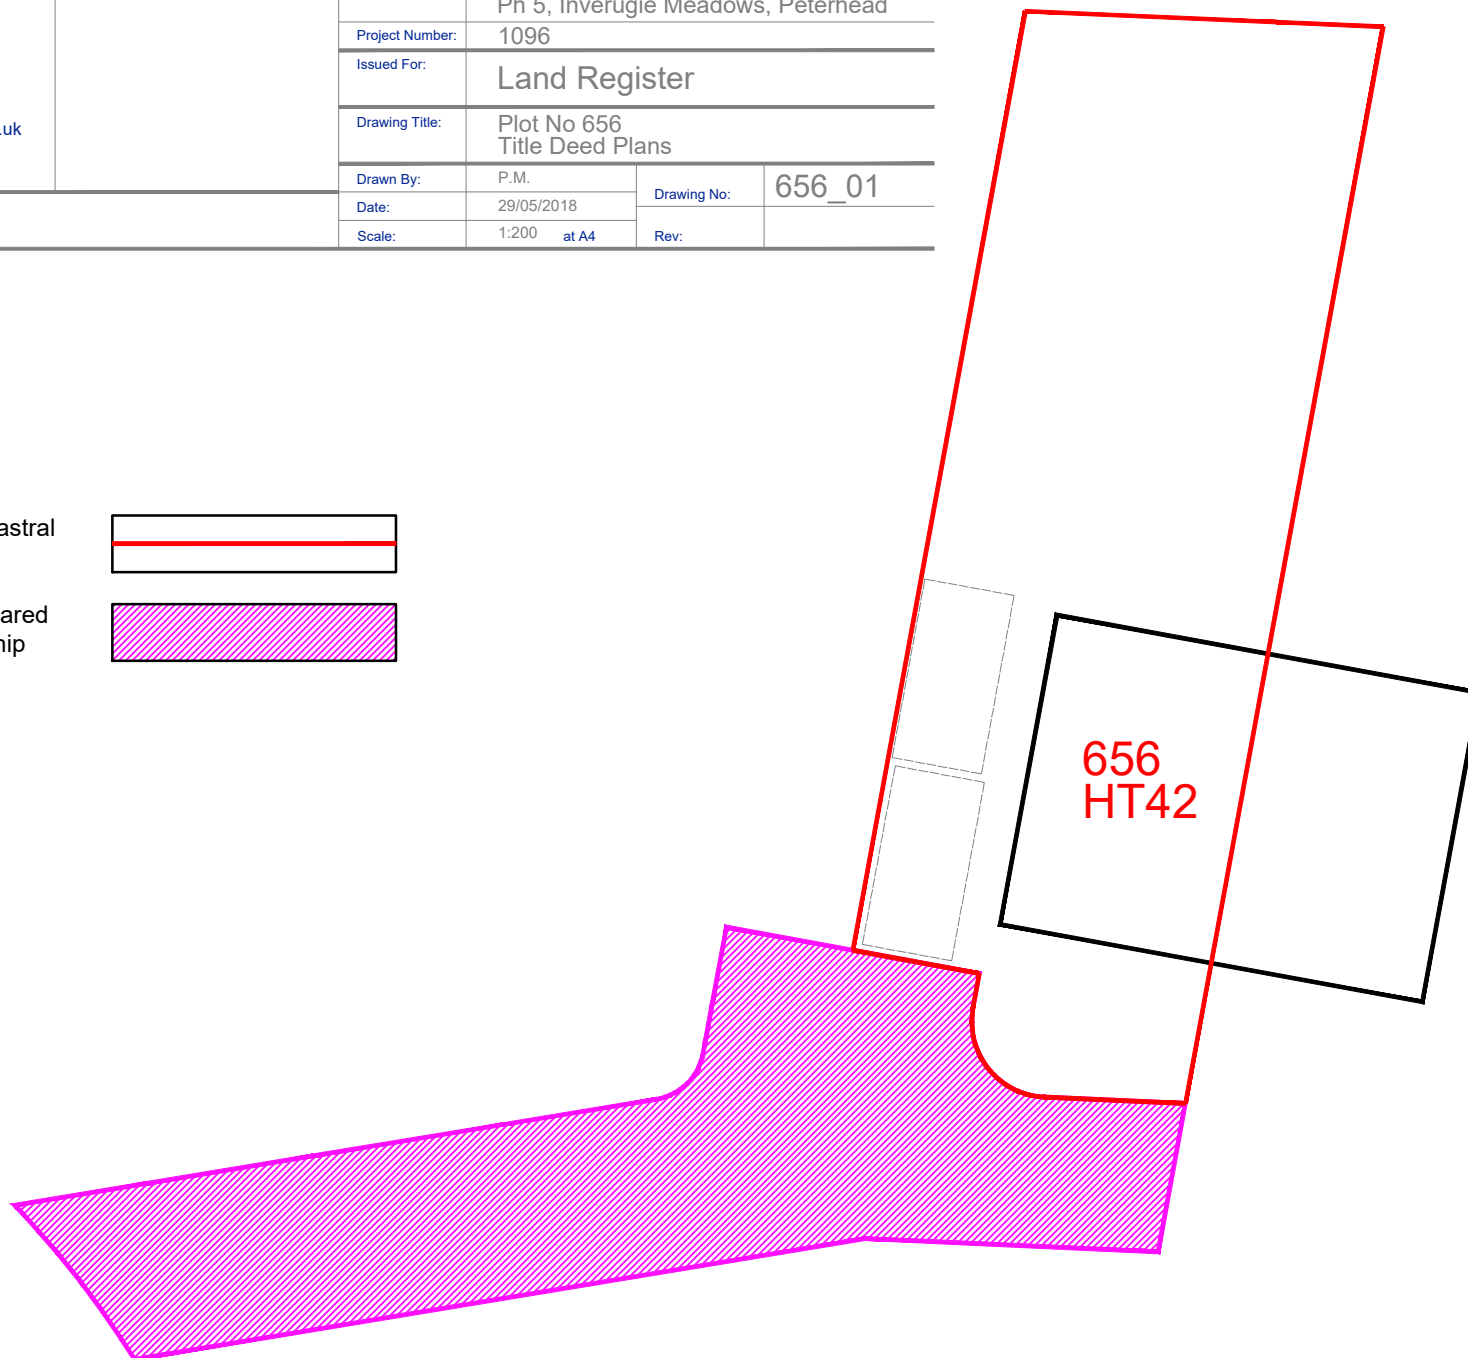 




Scotia Homes Limited
Balmacassie, Ellon,
Aberdeenshire,
AB41 8QR
Tel: 01358 722441
Fax: 01358 723499
Email: info@scotia-homes.co.uk
www.scotia-homes.co.uk

Disclaimer: Do not scale from this drawing.
All contractors must work only to figured dimensions shown all of which are to be checked on site.
Copyright of this drawing subsists with Scotia Homes Ltd.

Project Title:	Residential Development at Ph 5, Inverugie Meadows, Peterhead		
Project Number:	1096		
Issued For:	Land Register		
Drawing Title:	Plot No 657 Title Deed Plans		
Drawn By:	P.M.	Drawing No:	657_01
Date:	29/05/2018	Rev:	
Scale:	1:200 at A4		

LEGEND:

Boundary of Cadastral
Plot 657

 

Plots 654-657 Shared
External Ownership

