


The development registered under title ELN8890 and plots 1 to 4 within have been DPA approved by:

*D MacDonald - 07 July 2021*


David MacDonald (DPA Officer)

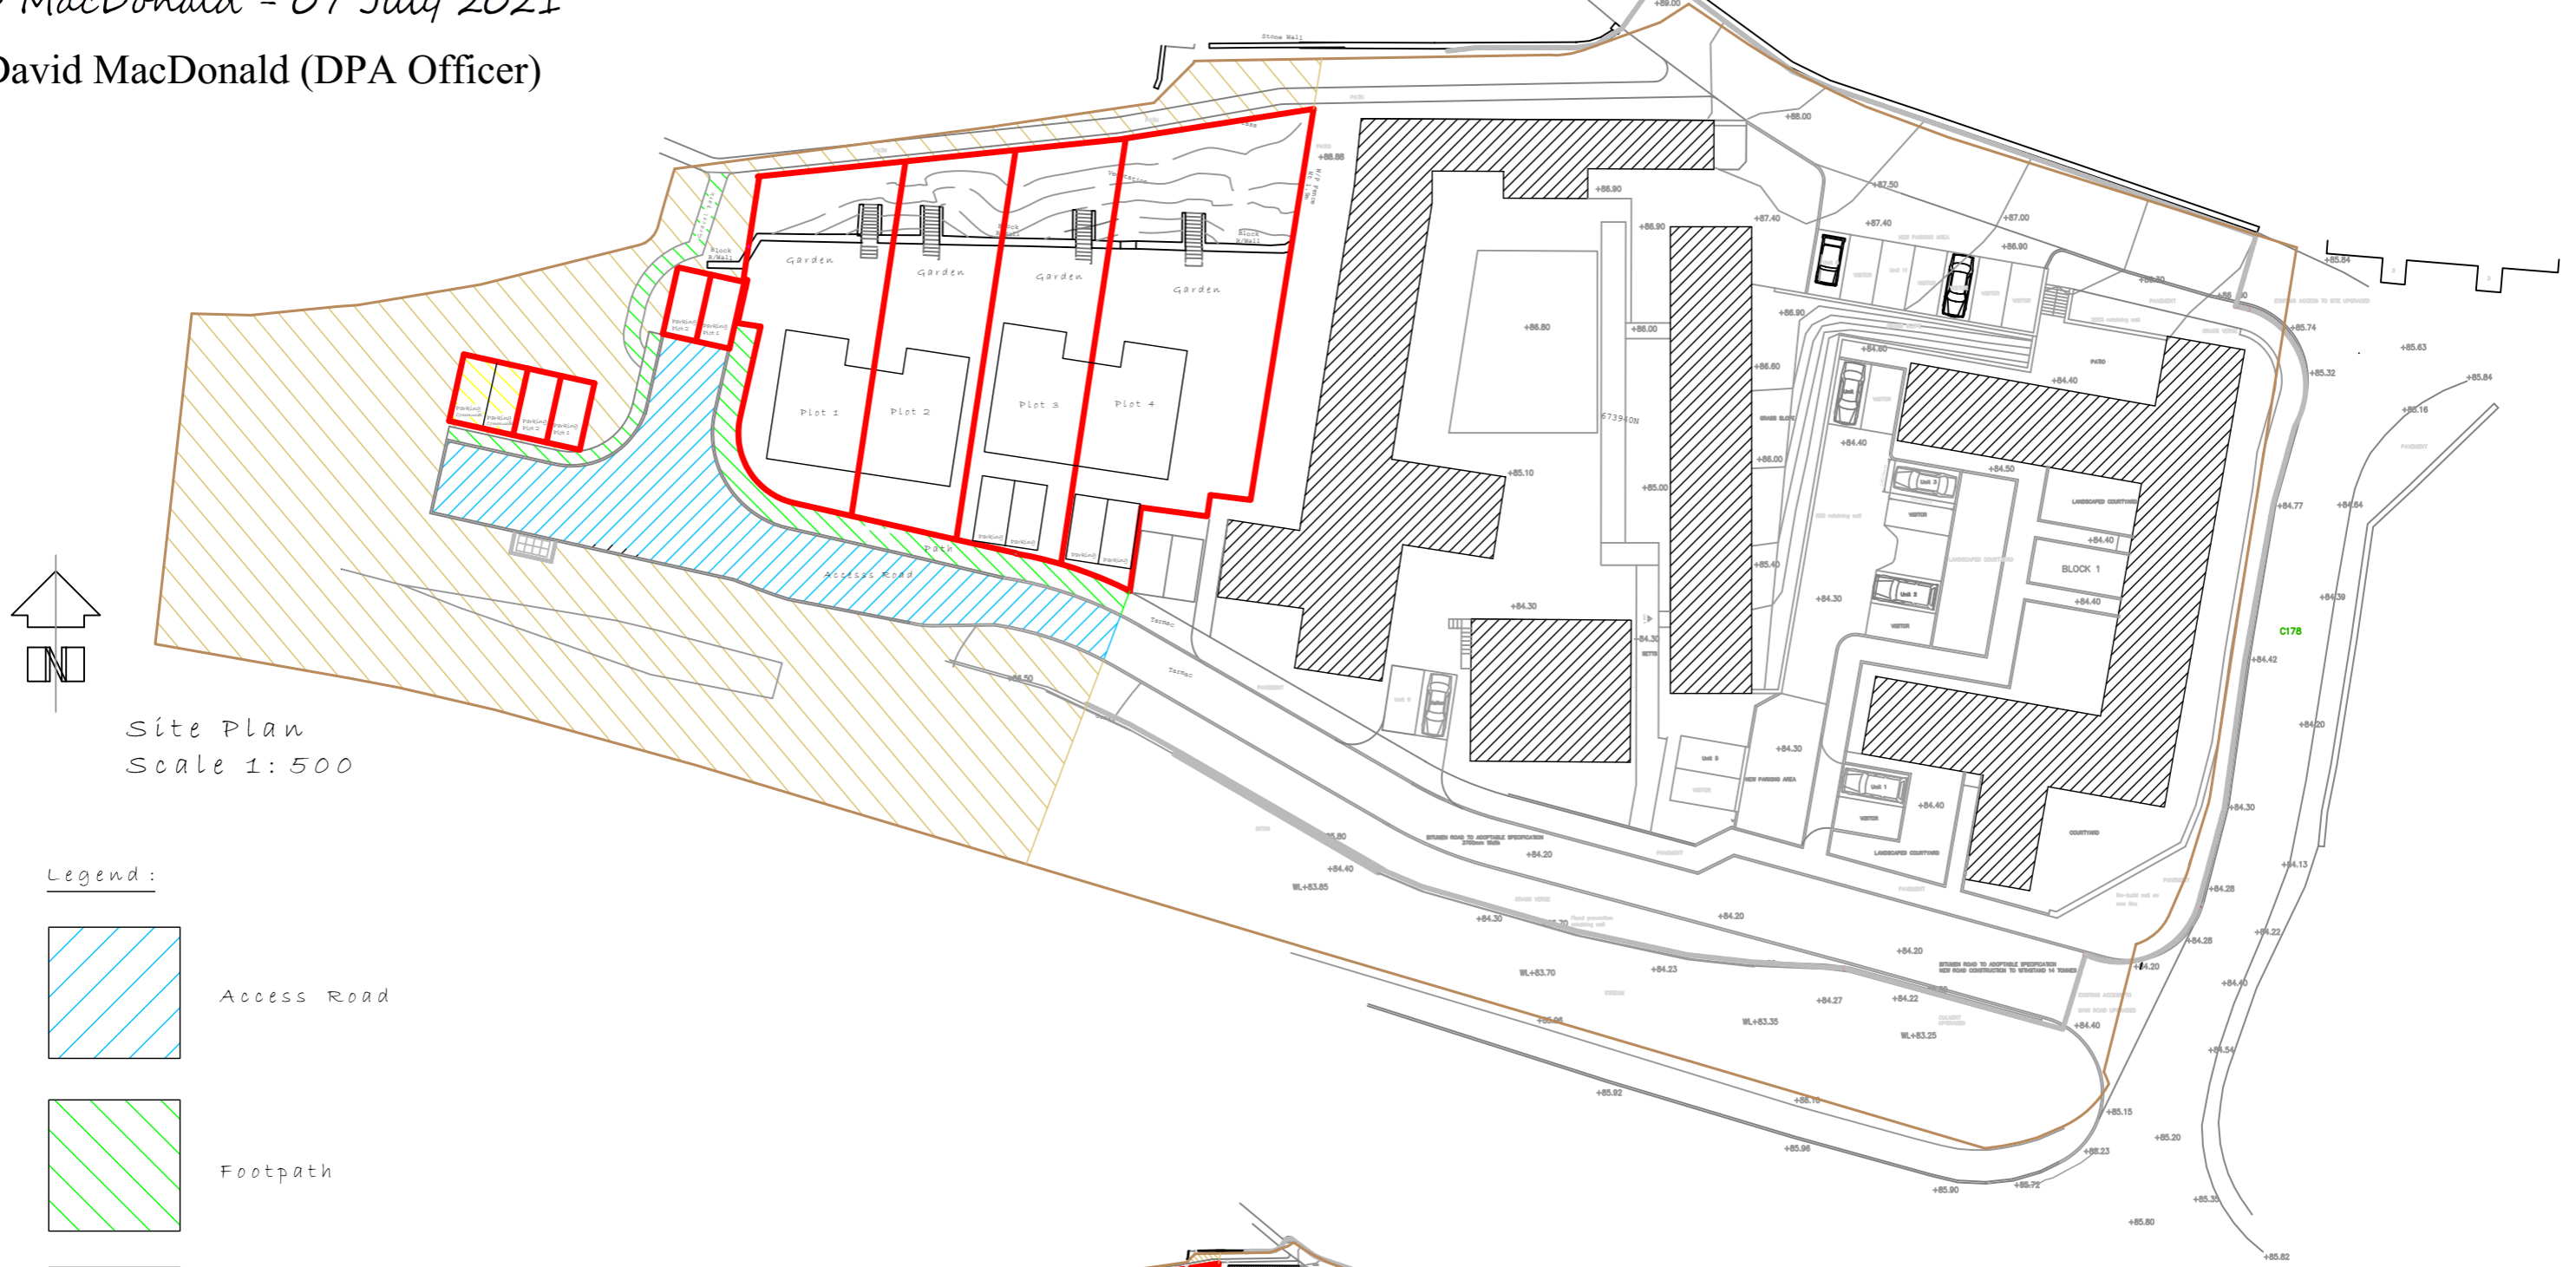

Site Plan  
Scale 1:500

Legend:

-  Access Road
-  Footpath
-  Common Areas
-  Communal Parking Spaces

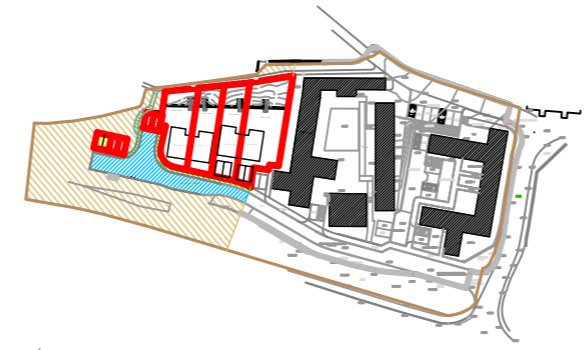

Location Plan  
Scale 1:2500

<b>Project</b>	PROPOSED NEW DWELLINGS AT TEMPLEMANS STEADING, INNERWICK, EAST LOTHIAN.	
<b>Client</b>	ROB TUER	
<b>Drg No.</b>	RT/0621/TD	<b>Date</b> JUNE. 2021
<b>Scale</b>	1:500	<b>Revision No.</b>