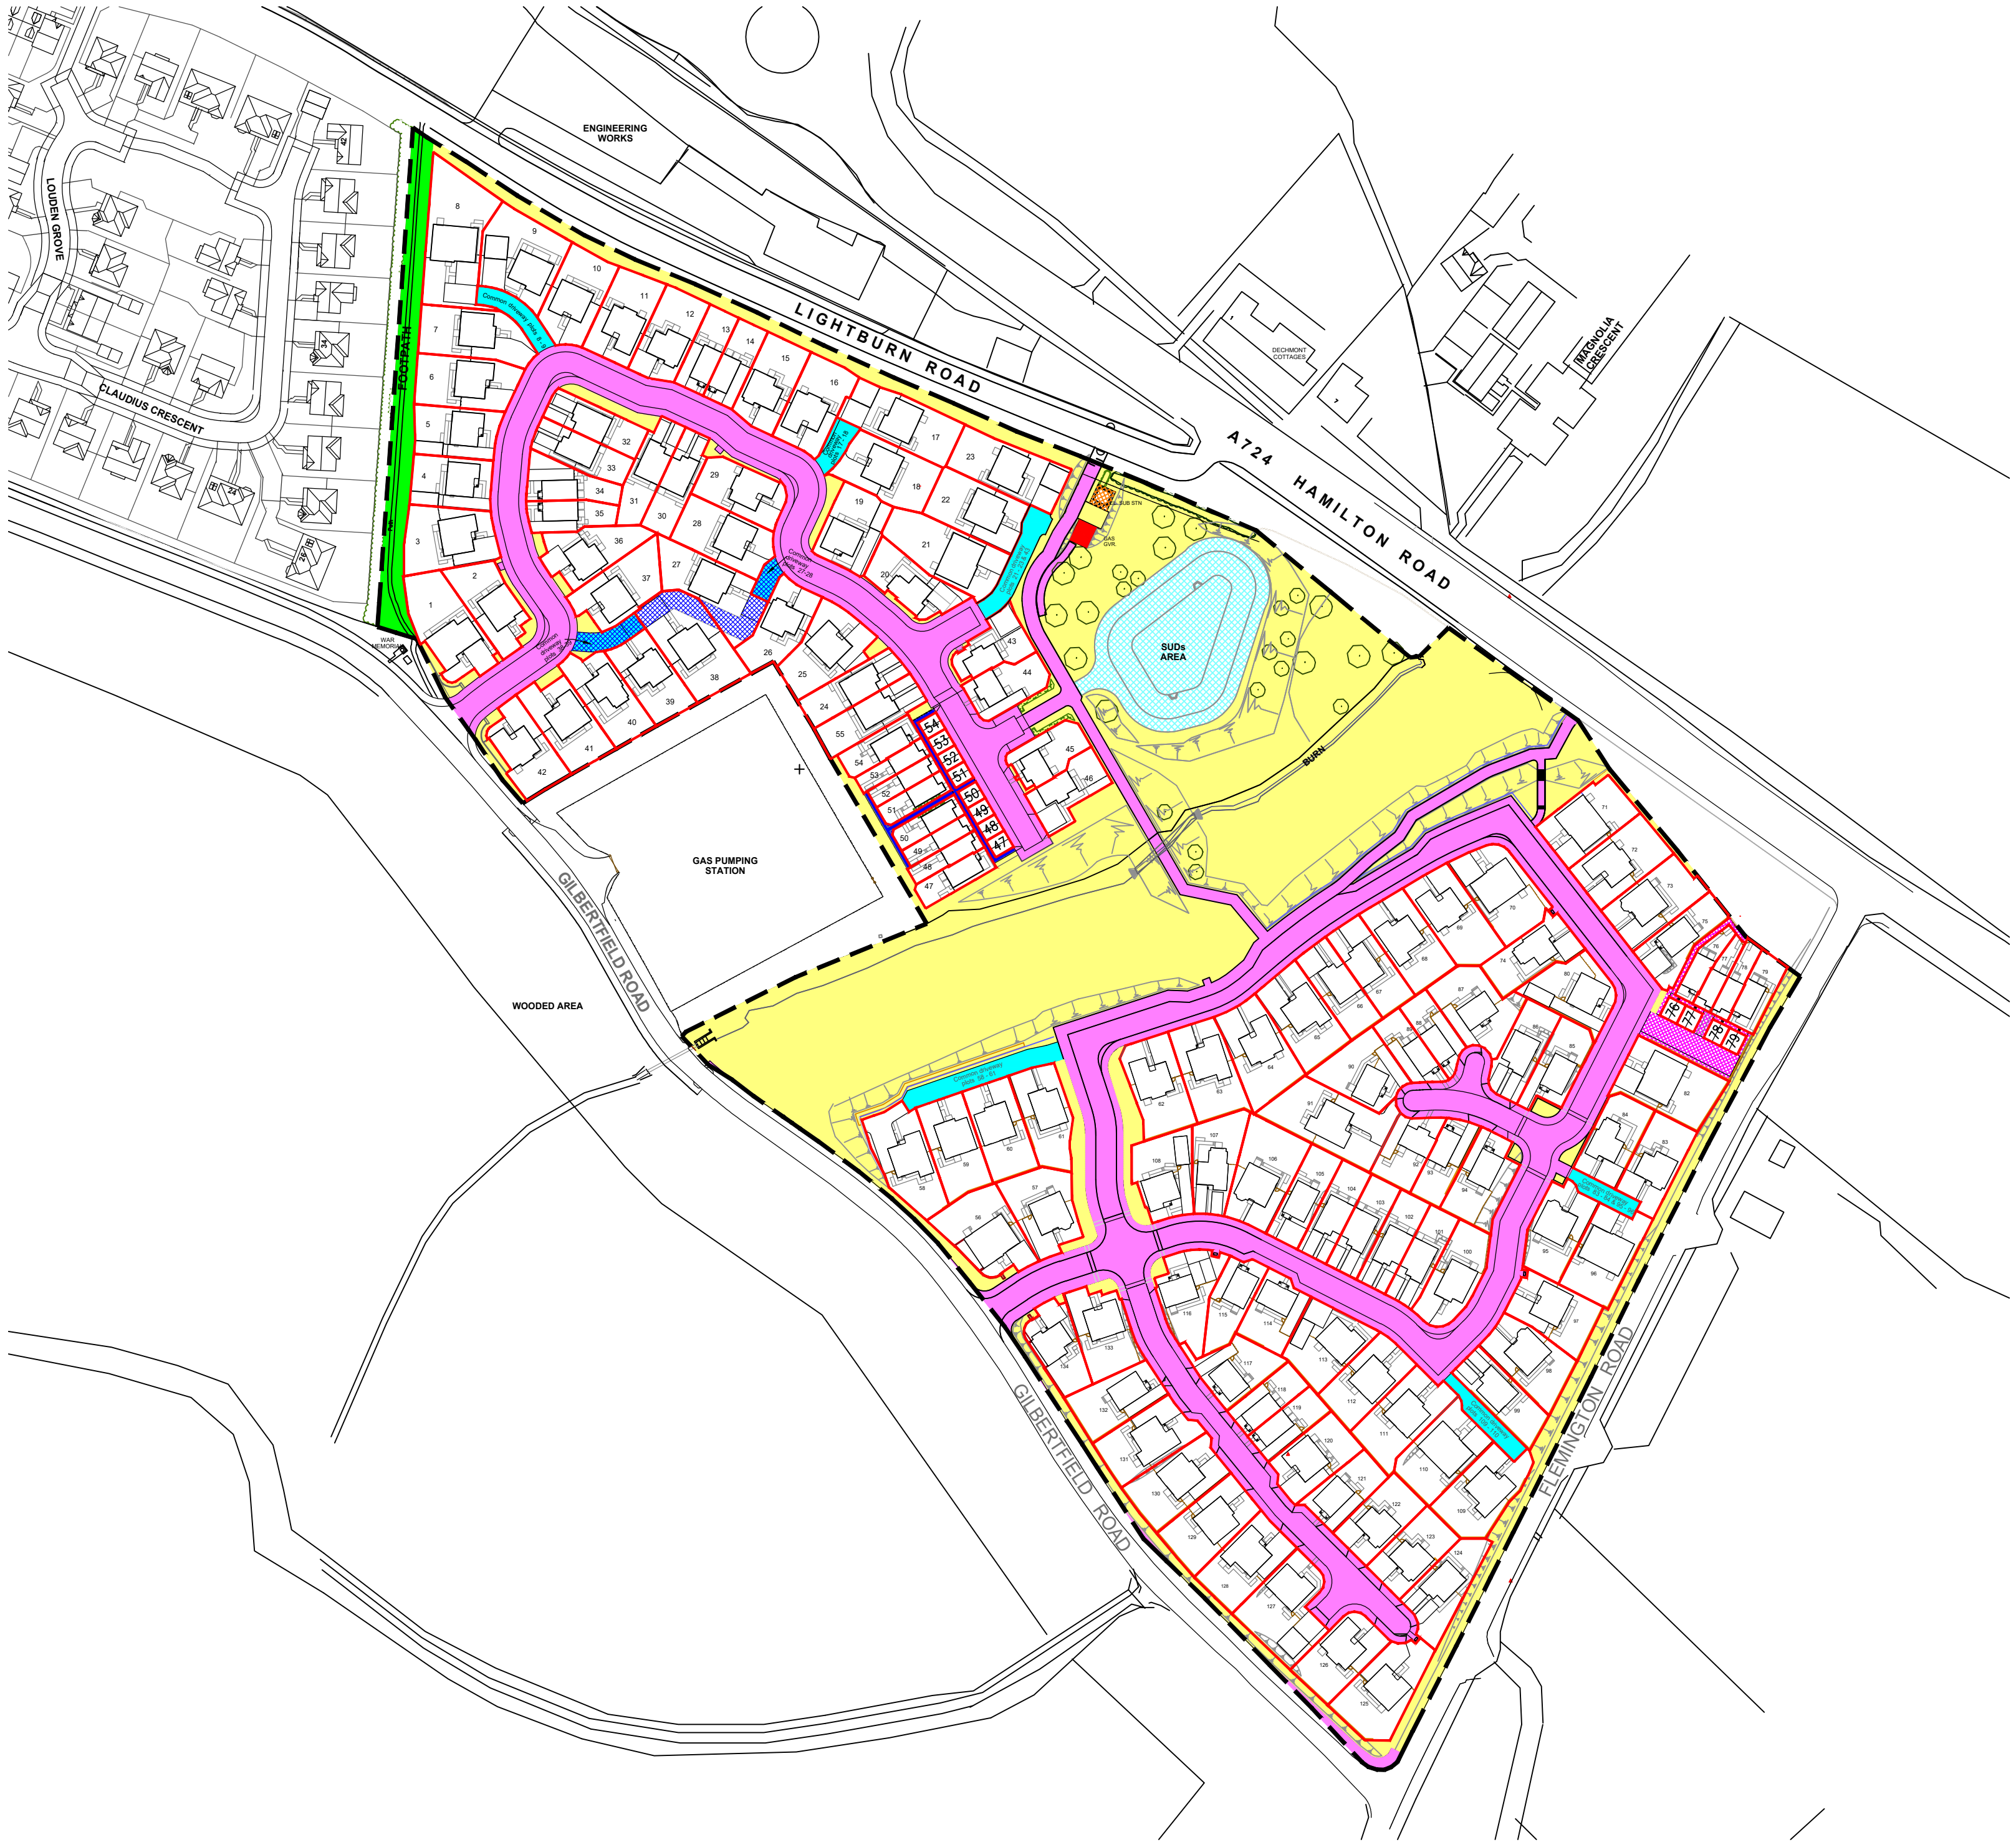


NOTES:
Site plan based on CAD plans
provided by Architect

0 5 10 15 20 25m
SCALE

- Legend
- Plot boundary
 - Common parts (maintained by factor)
 - Existing footpath route
 - Adopted roads, footpaths & verges
 - SUDS Area
 - Substation
 - Gas Governor
 - Drainage Wayleave
 - Private shared driveway
 - Private driveway & footpath common to plots 76-79
 - Private footpath common to plots 47-54

The development registered under title LAN68947 and plots 20 to 24, 43 to 80, 82 to 134 within have been DPA approved on behalf of:

The Keeper 5th December 2023

Keeper for the Registers of Scotland

C. 1/12/23 - plots 97 & 128 annotated
B. 10/10/23 - numerous updates to match site layout AL(0)200W.
A. 7/6/22 - plots 27/28 shared drive note corrected; plots 38/39 shared drive amended & note corrected

DUNDAS

Dundas Building Co Ltd
Alderstone House,
MacMillan Road,
Livingston, EH54 7AW
Tel : 0345-8535000

Project:
**RESIDENTIAL DEVELOPMENT,
GILBERTFIELD ROAD,
CAMBUSLANG**

Dwg:
**DEVELOPMENT
MANAGEMENT PLAN**

Scale: 1:1250 Drawn: JDA Date: APRIL 2022

Dwg No: GRC_DMP1 Rev: C