

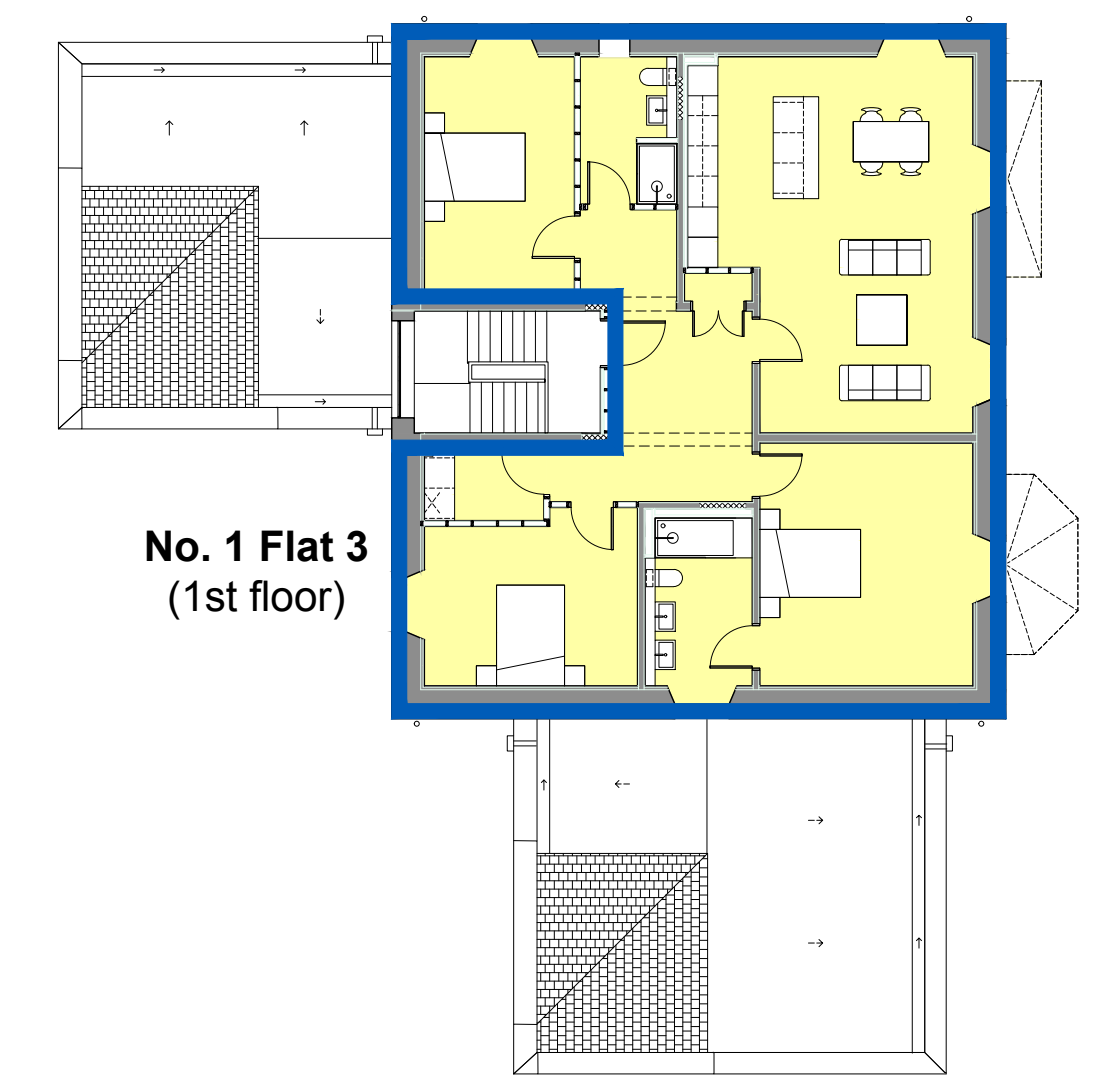


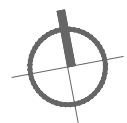

No. 1 Flat 3
(1st floor)

02 No. 1, Flat 3 - First floor
1:150 @ a1

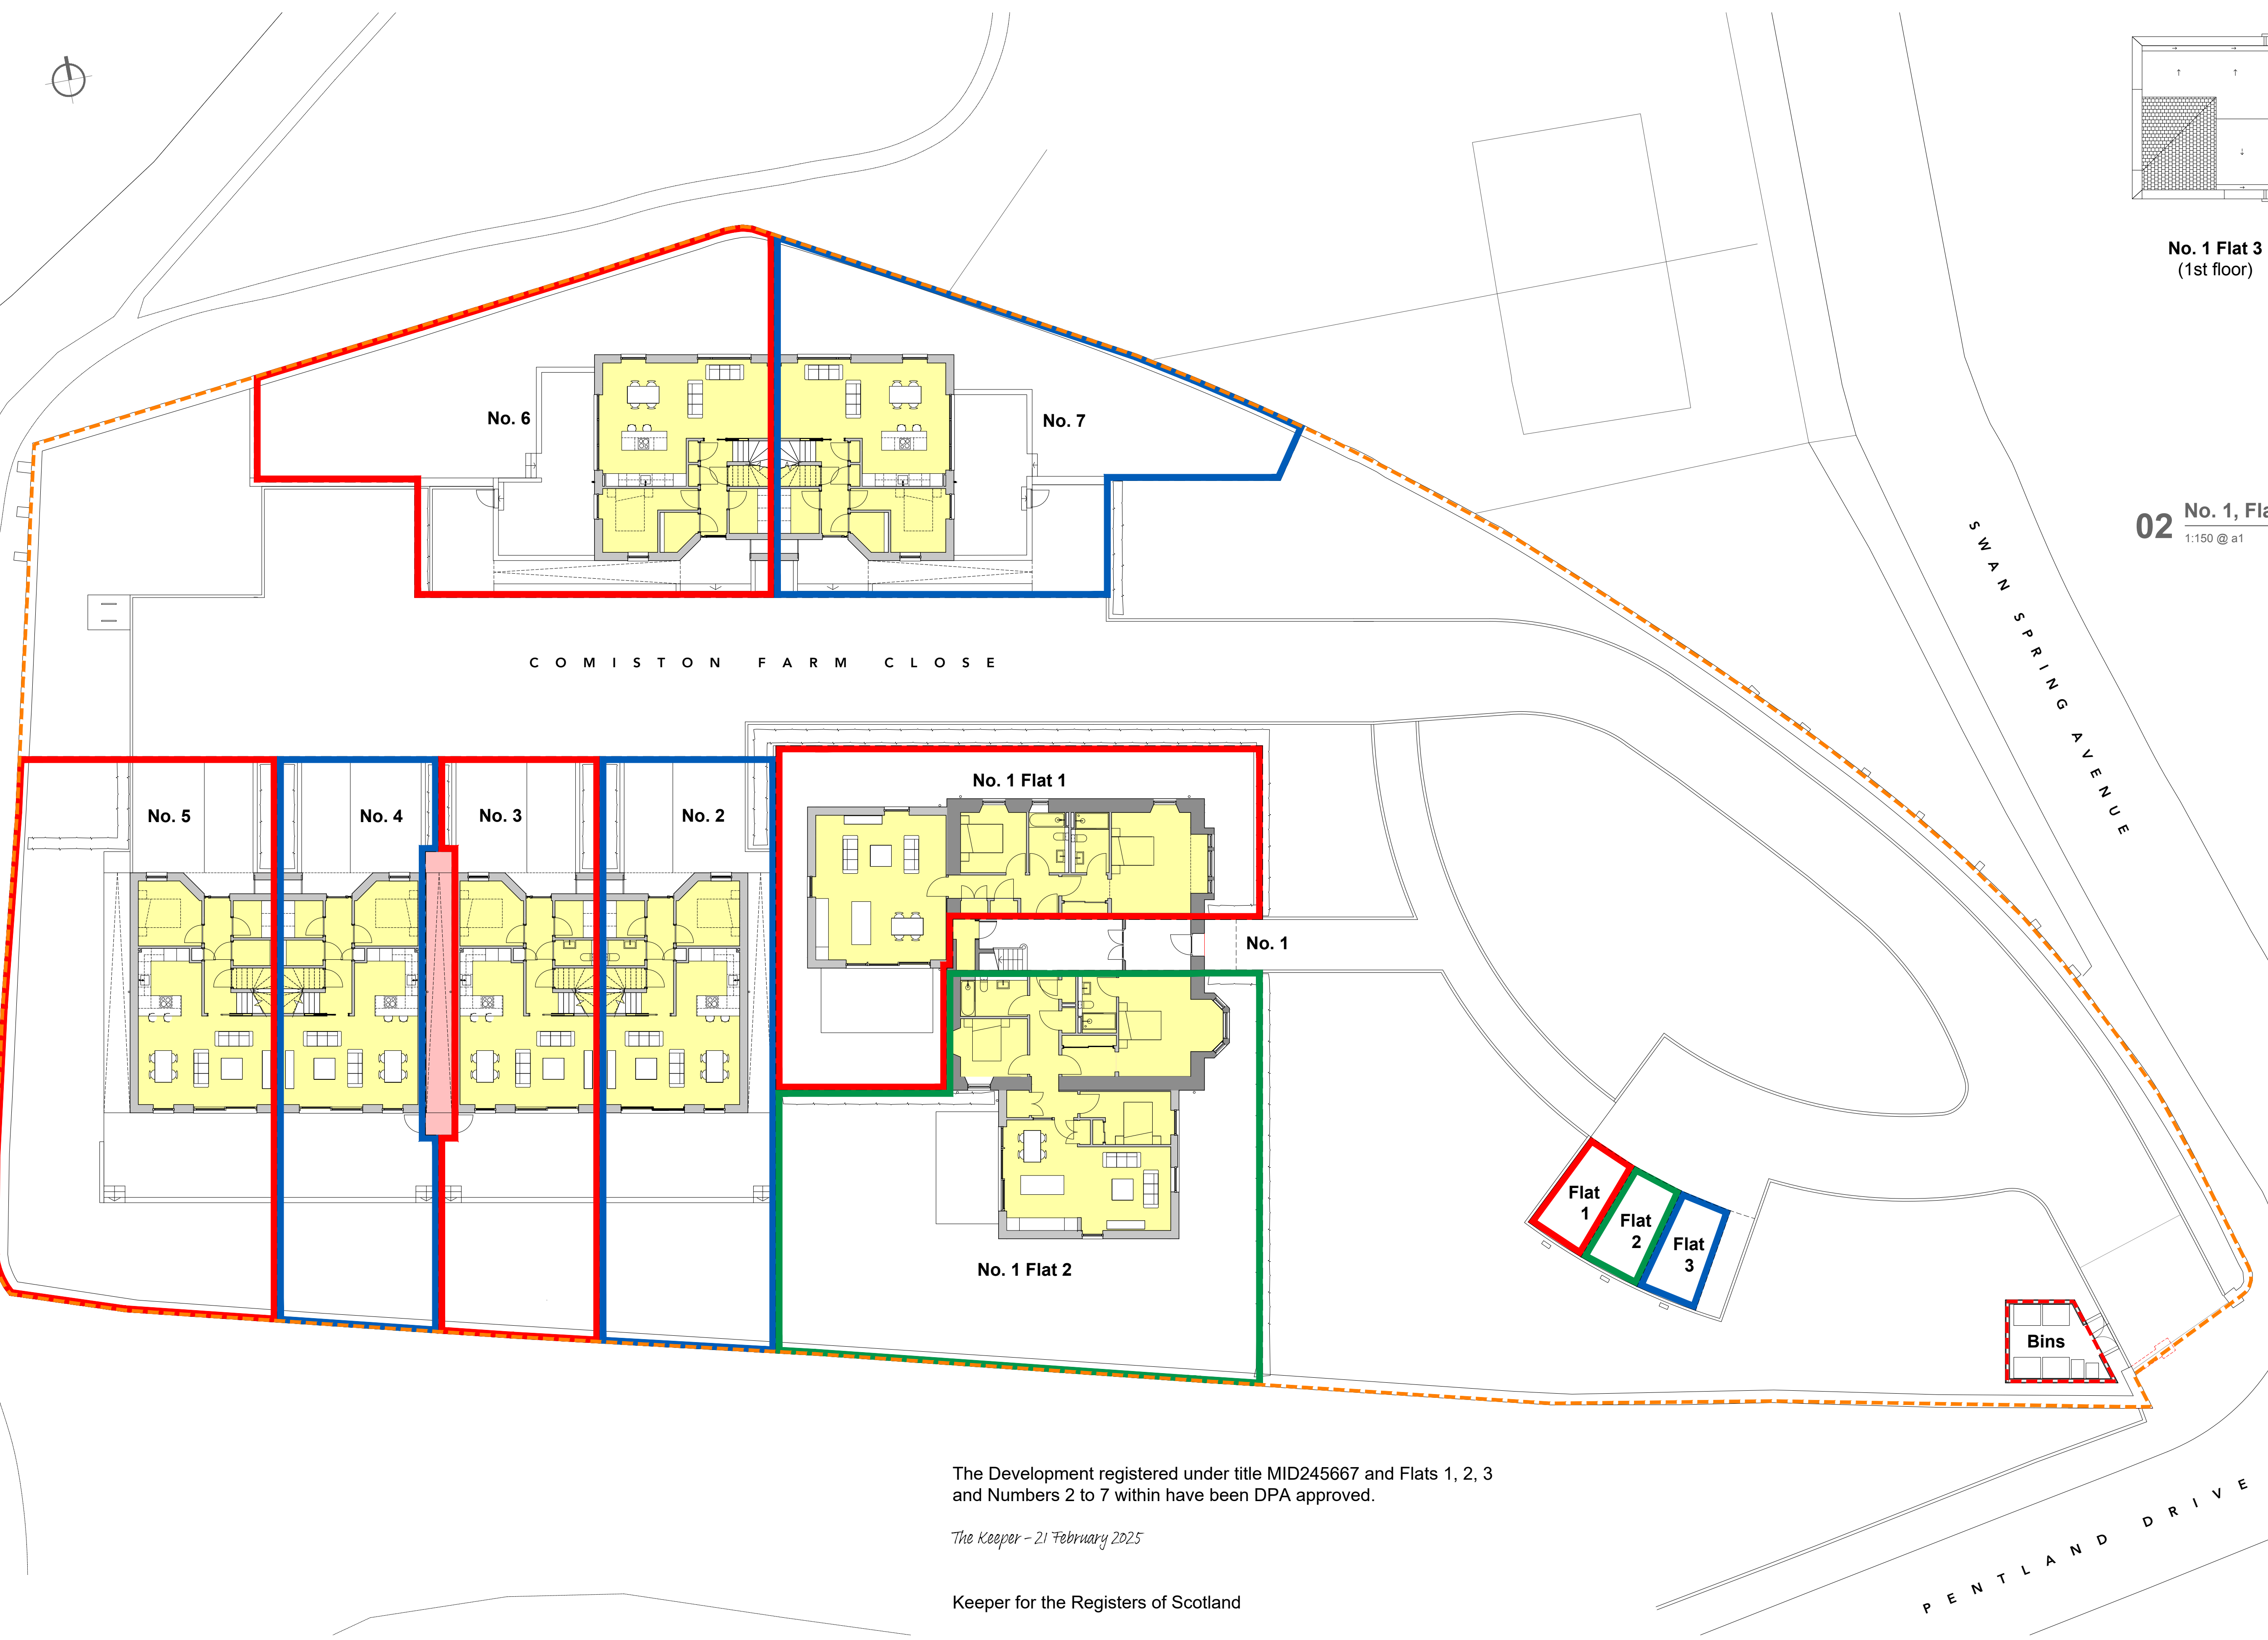

01 Site Plan - Ground floor
1:150 @ a1

The Development registered under title MID245667 and Flats 1, 2, 3 and Numbers 2 to 7 within have been DPA approved.

The Keeper - 21 February 2025

Keeper for the Registers of Scotland

REV. DATE DETAILS BY
Information

META
architecture

40 CONSTITUTION ST. EDINBURGH EH6 6RS
0131 6297838 info@metaarchitecture.co.uk

Comiston Farm
Pentland View, Edinburgh
Innbro Ltd

**Site Plan
Plots**

BDC.AR(99)102

Revision: Drawn by: GN
Scale/format: 1:150 @A1 Date: 18.02.25
1. This drawing is intended for Information only.

© META Architecture Ltd. All rights reserved