




Scale convertor

A2 Scale - A4 Scale    A2 Scale - A4 Scale


1:1	1:2	1:5	1:10
1:10	1:20	1:25	1:50
1:50	1:100	1:100	1:200
1:250	1:500		

REV	DATE	AMENDMENT
A	30.11.18	Location Plan & scale bars included.
B	07.12.18	Boundary updated.
C	10.12.18	Boundary updated.
D	12.12.18	Scale adjusted.
E	13.12.18	Update to current landscape scheme.

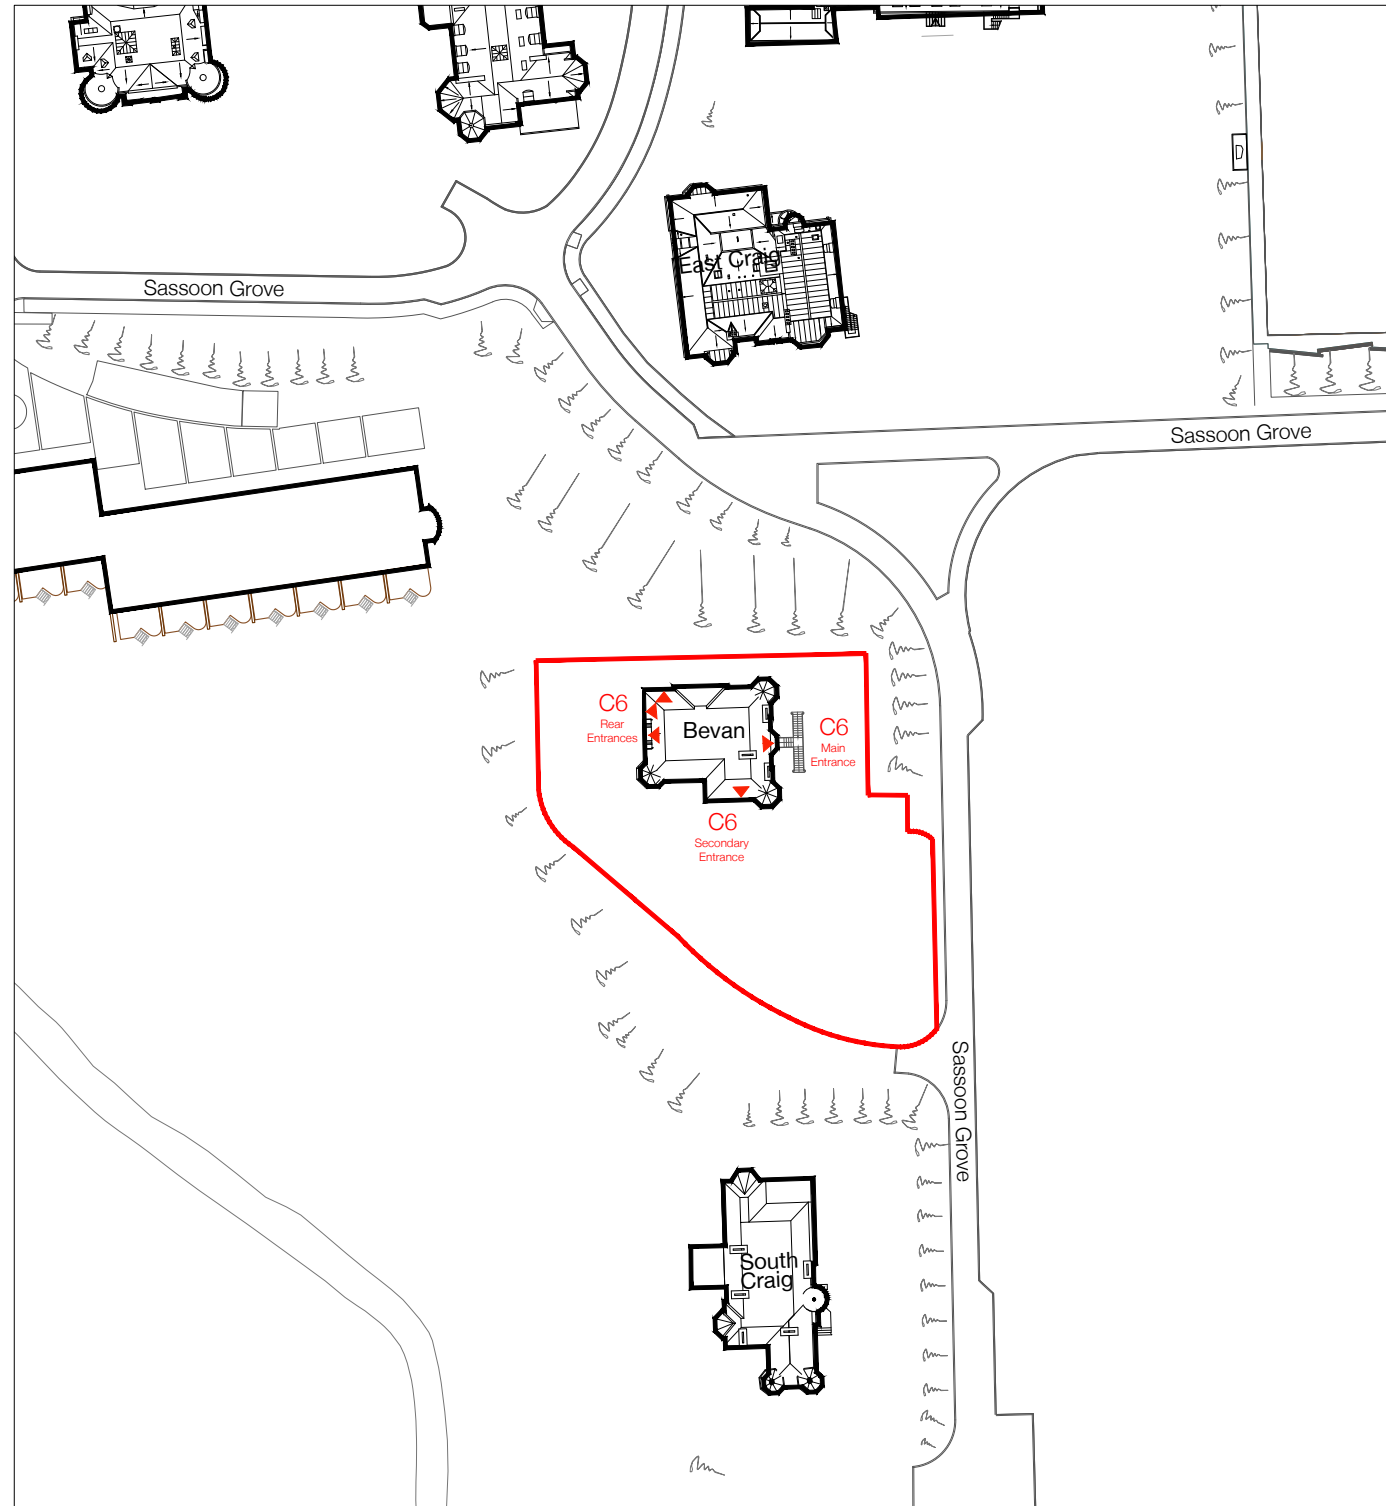

Plot Boundary

DO NOT SCALE FROM DRAWING.

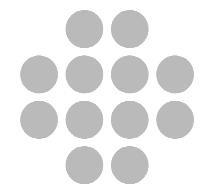

**oberlanders**

Project Name  
 Craighouse Partnership  
 Craighouse - Easter Craiglockhart Hill  
 EDINBURGH EH10 5LG

Title  
**Bevan**  
 Feu Plans - Unit C6

Status  
 Feu Plans

Project no. - Drawing no. - Revision  
 2202-Bevan(95)01-E

Drawn By <b>IM</b>	<b>Oberlanders Architects LLP</b> 16 Melville Street Edinburgh EH3 7NS
Drawn Date <b>30/11/2018</b>	T 0131 225 9070 F 0131 220 3783
Scale (s) @ A3 As noted	E mail@oberlanders.co.uk <b>www.oberlanders.co.uk</b>

Site Plan  
 1:1000 at A3

