


This is the Plan referred to in the foregoing disposition.  
 NOTE: Dimensions are taken on the Horizontal plane  
 and do not account for site gradients.

Kirkton Enterprise Centre Sir William Smith Road Kirkton Industrial Estate Airdrie DD11 3RD Tel: 01241 435236 www.building-design-services.com <b>building design services</b>	project <b>Deed Plan - Plot 2          No. 4 Newton Road          Carnoustie          Angus. DD7 6GW</b>	client <b>Kirklea Ltd</b>	drawing <b>Disposition Plan</b>
	scale 1:200	date Jan 2017	dng no. DP-02



Rev	Date	Description

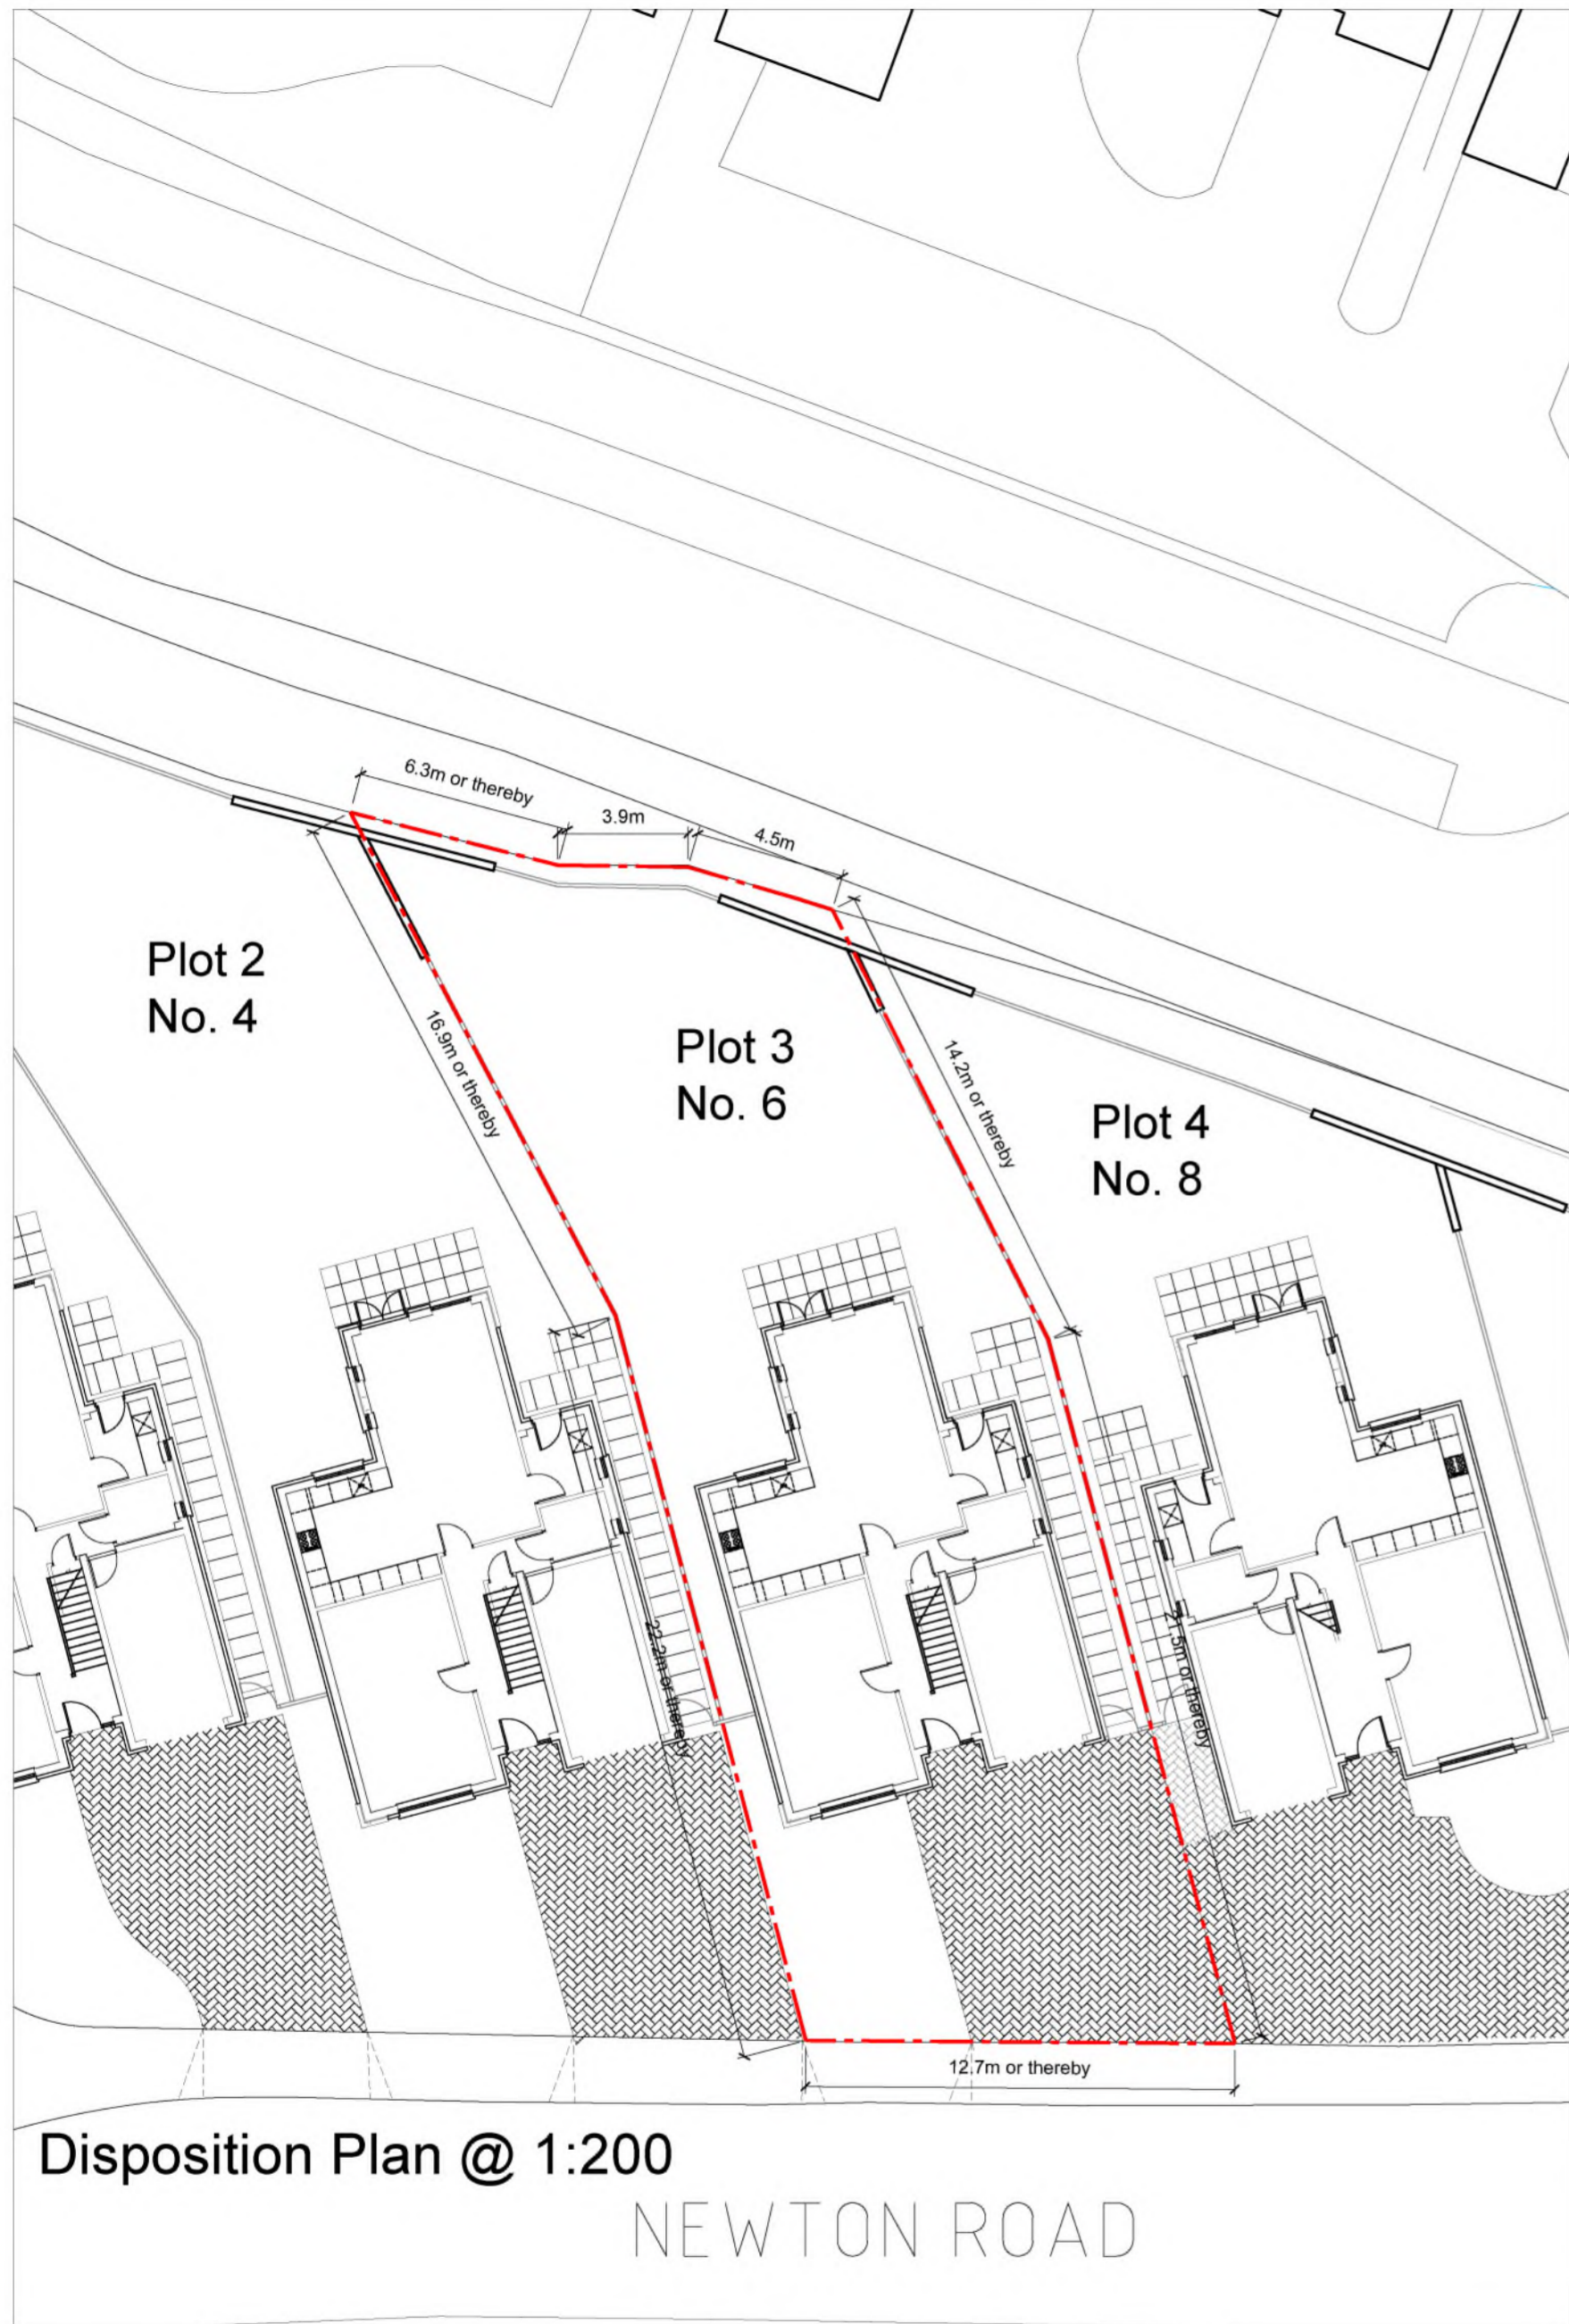

This is the Plan referred to in the foregoing disposition.  
 NOTE: Dimensions are taken on the Horizontal plane  
 and do not account for site gradients.

Kirkton Enterprise Centre Sir William Smith Road Kirkton Industrial Estate Airdrie DD11 3RD Tel: 01241 435236 www.building-design-services.com <b>building design services</b>	project <b>Deed Plan - Plot 3          No. 6 Newton Road          Carnoustie          Angus. DD7 6GW</b>	client <b>Kirklea Ltd</b>	drawing <b>Disposition Plan</b>
	scale 1:200	date Jan 2017	dng no. DP-03

Rev	Date	Description

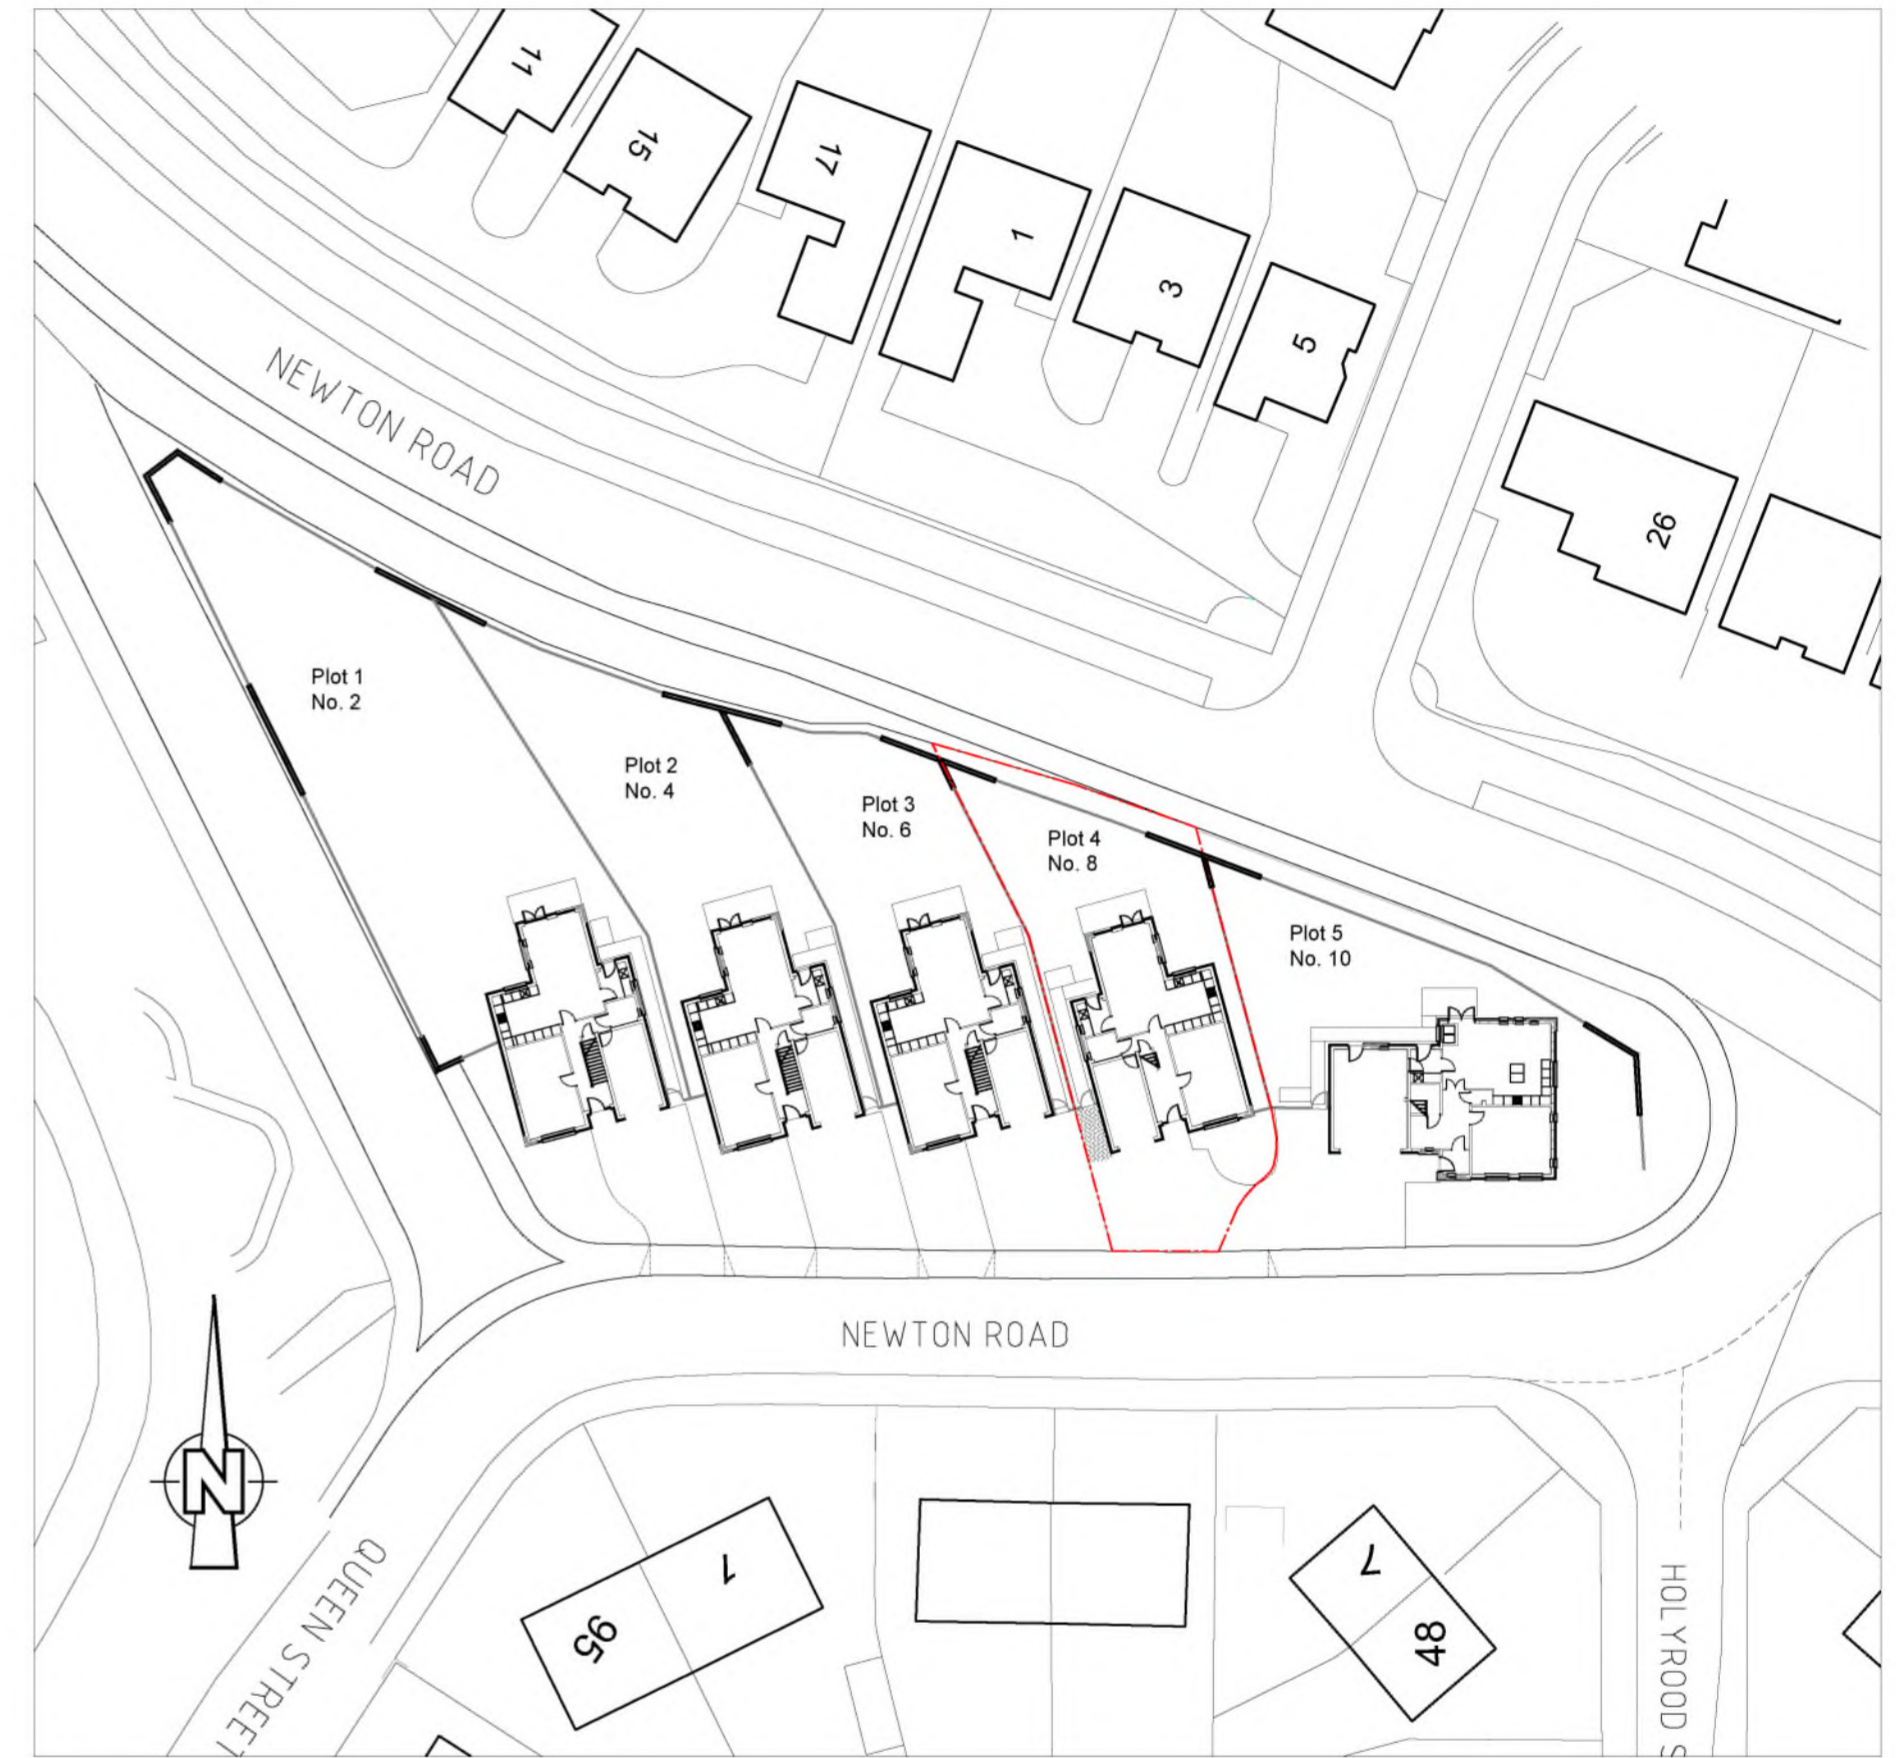
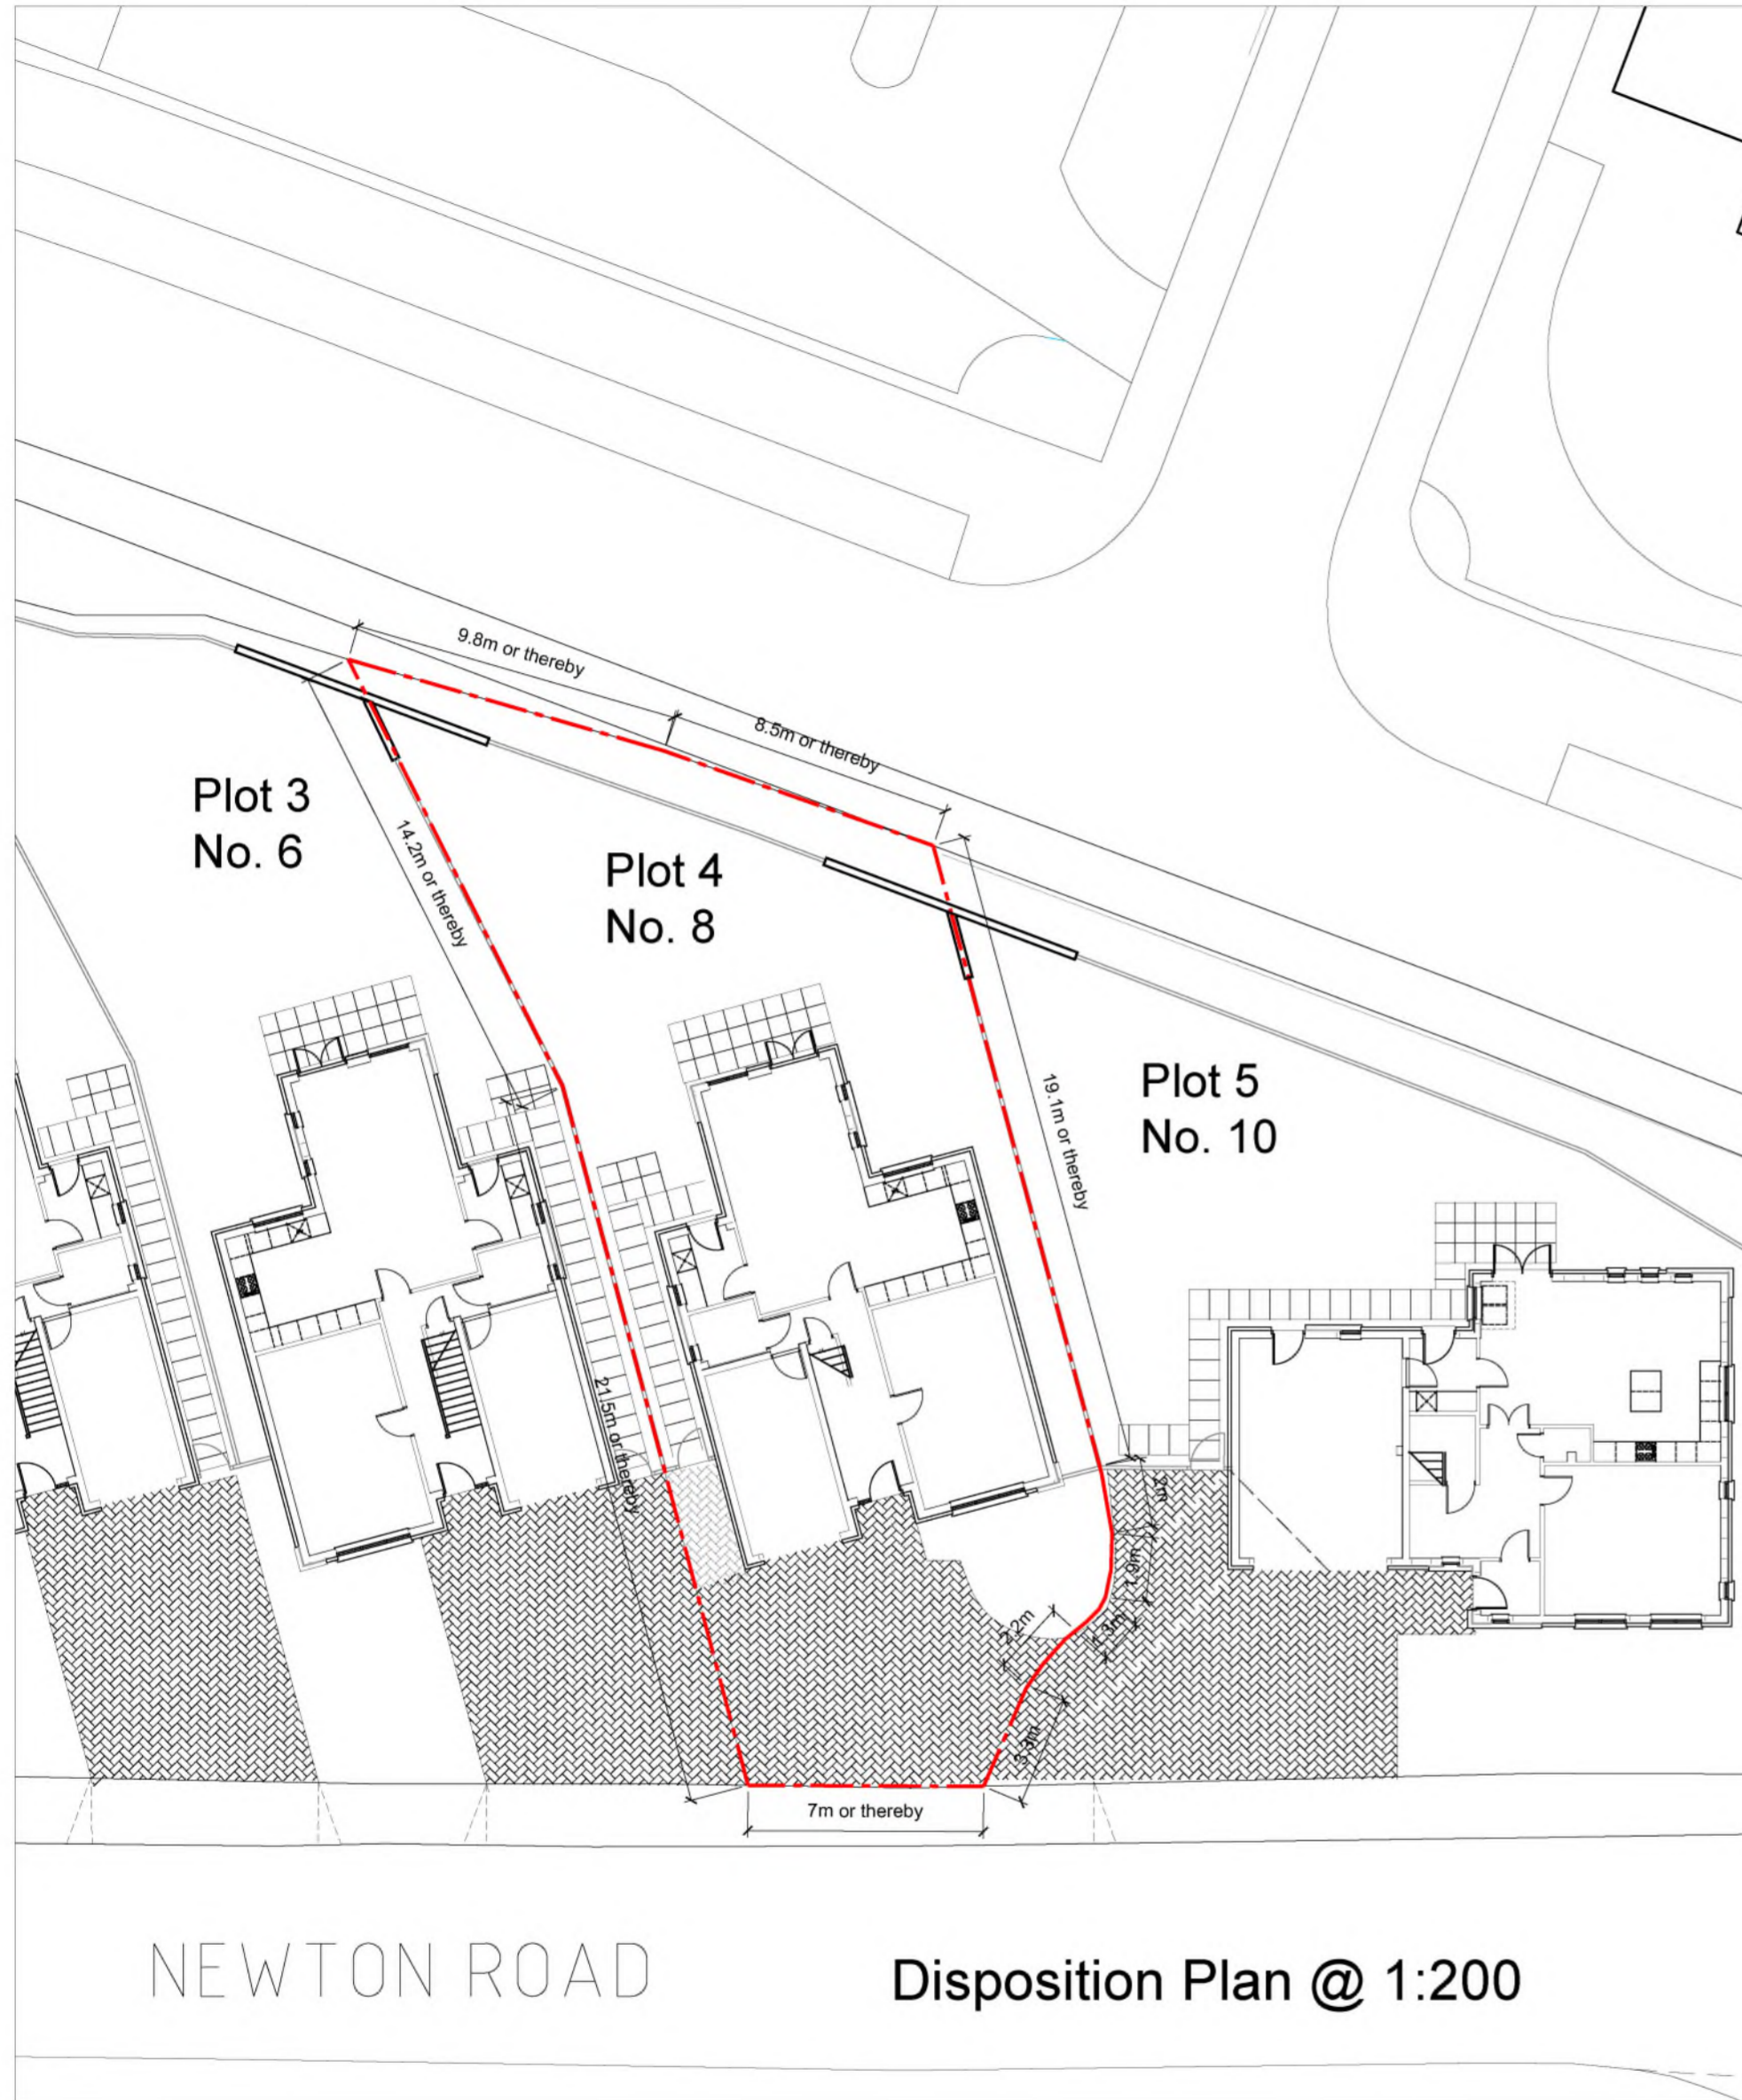


This is the Plan referred to in the foregoing disposition.  
 NOTE: Dimensions are taken on the Horizontal plane  
 and do not account for site gradients.

Site Plan @ 1:500


Kirkton Enterprise Centre Sir William Smith Road Kirkton Industrial Estate Airdroch DD11 3RD Tel: 01241 435236 www.building-design-services.com <b>building design services</b>	project <b>Deed Plan - Plot 4          No. 8 Newton Road          Carnoustie          Angus. DD7 6GW</b>	client <b>Kirklea Ltd</b>	drawing <b>Disposition Plan</b>
	scale <b>1:200</b>	date <b>Jan 2017</b>	drg no. rev. <b>DP-04 -</b>

Rev	Date	Description

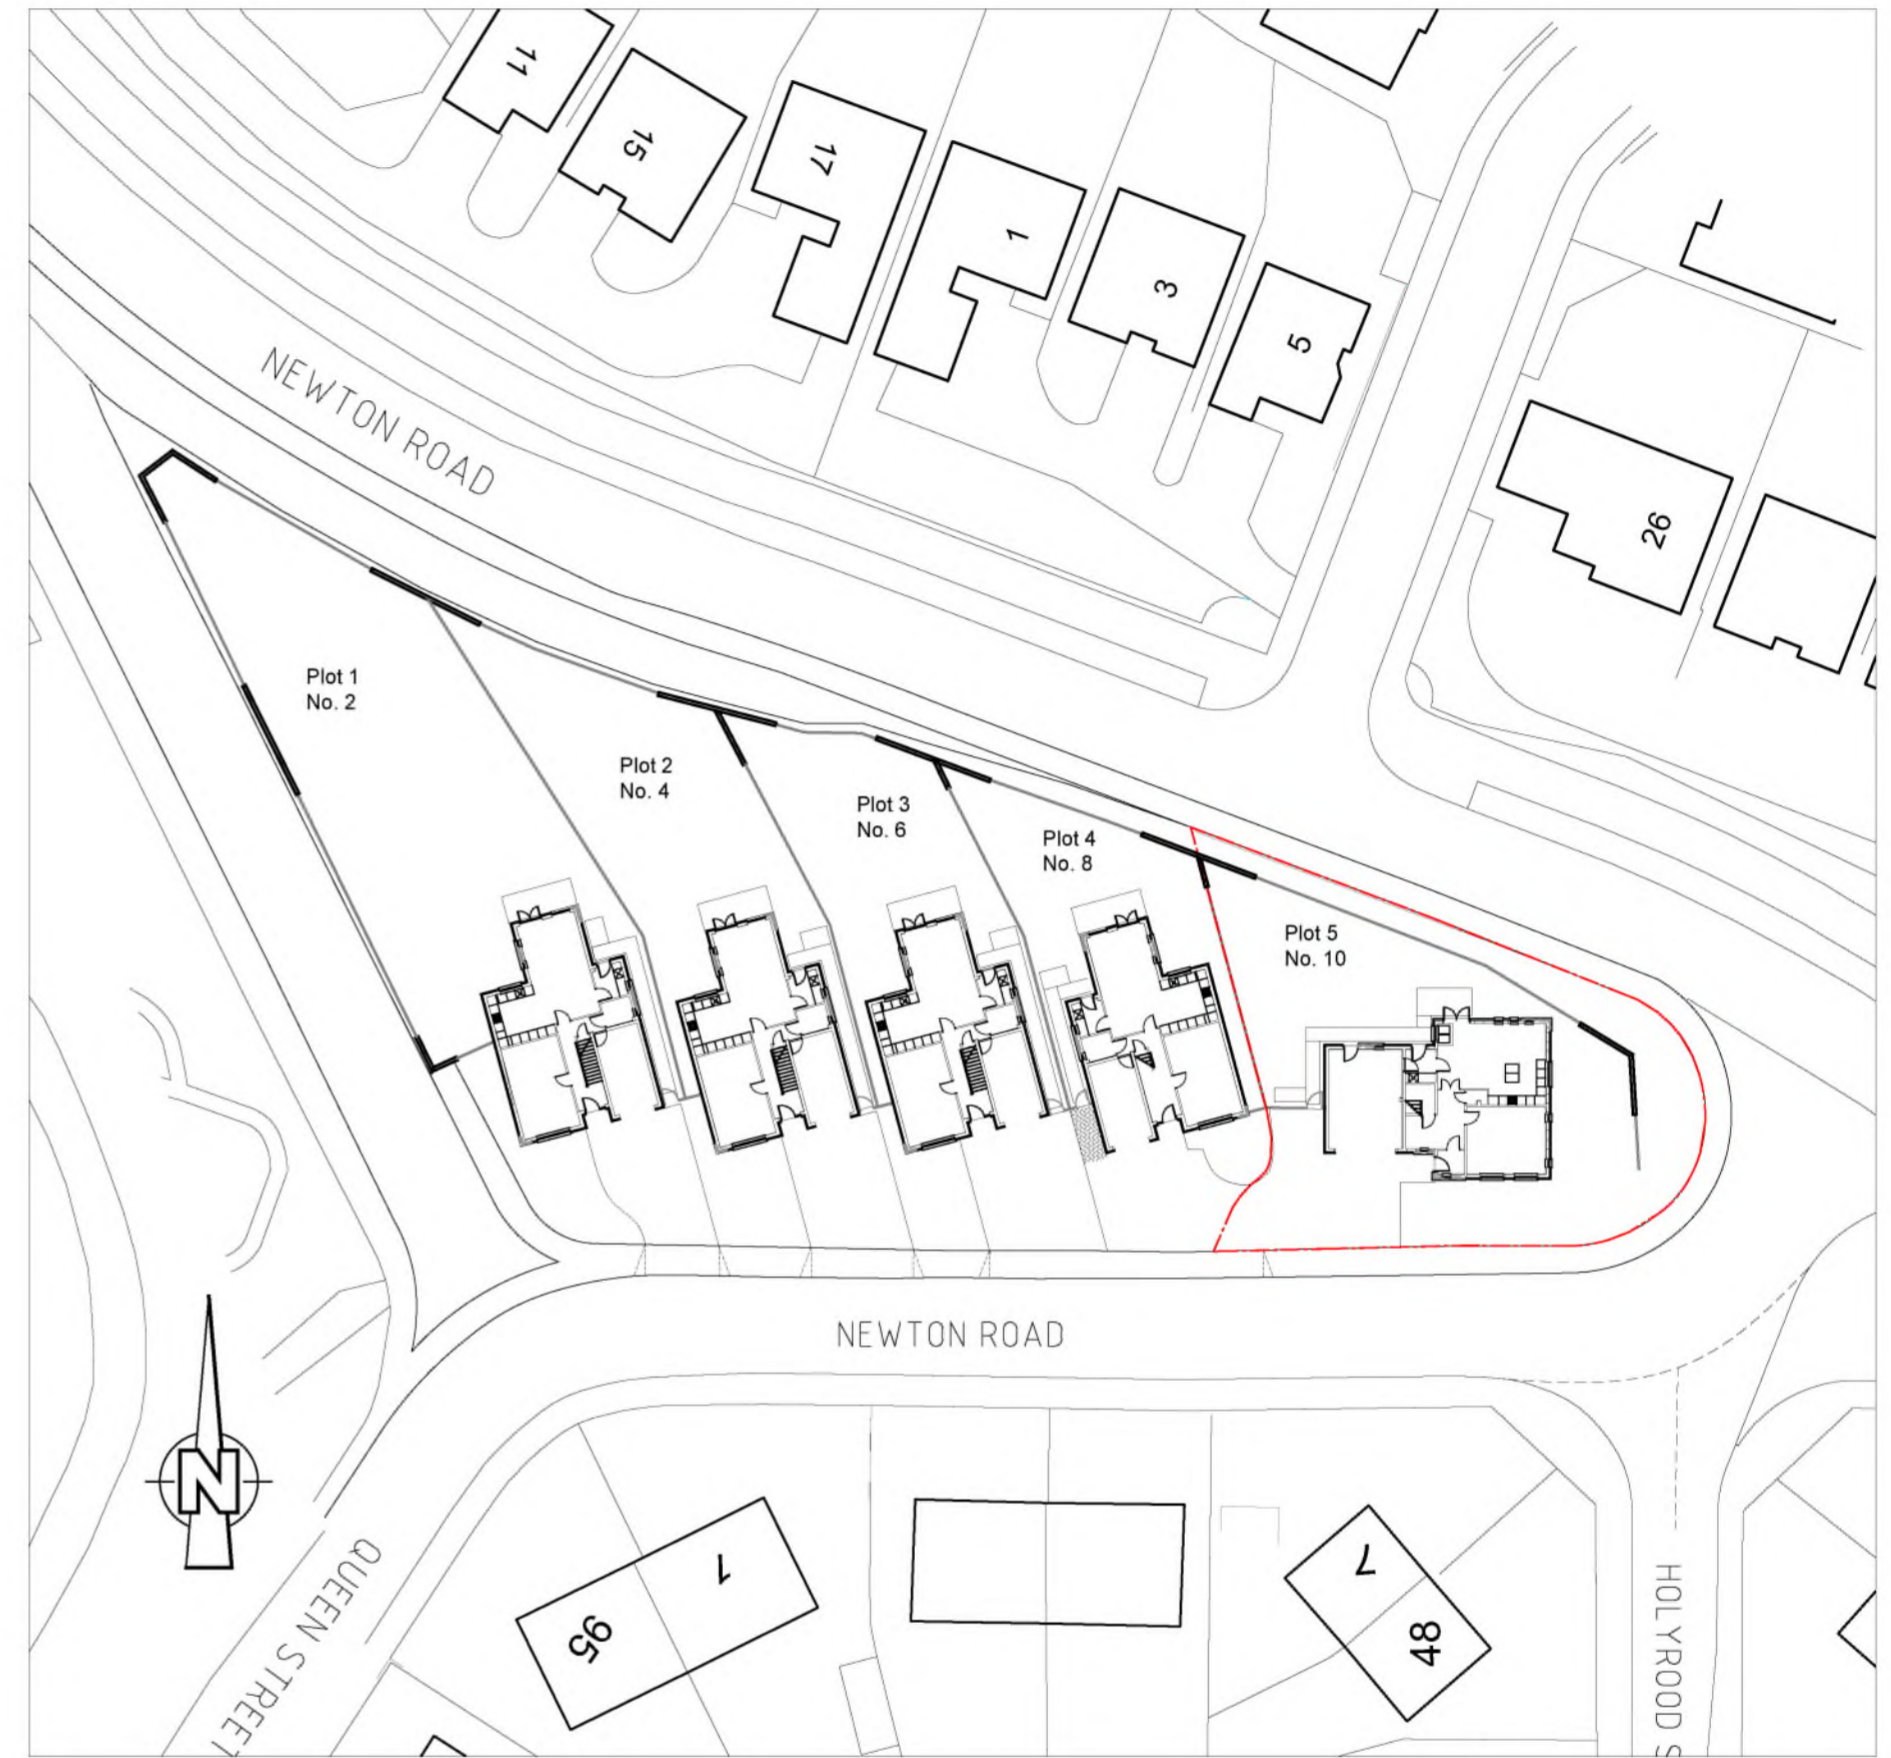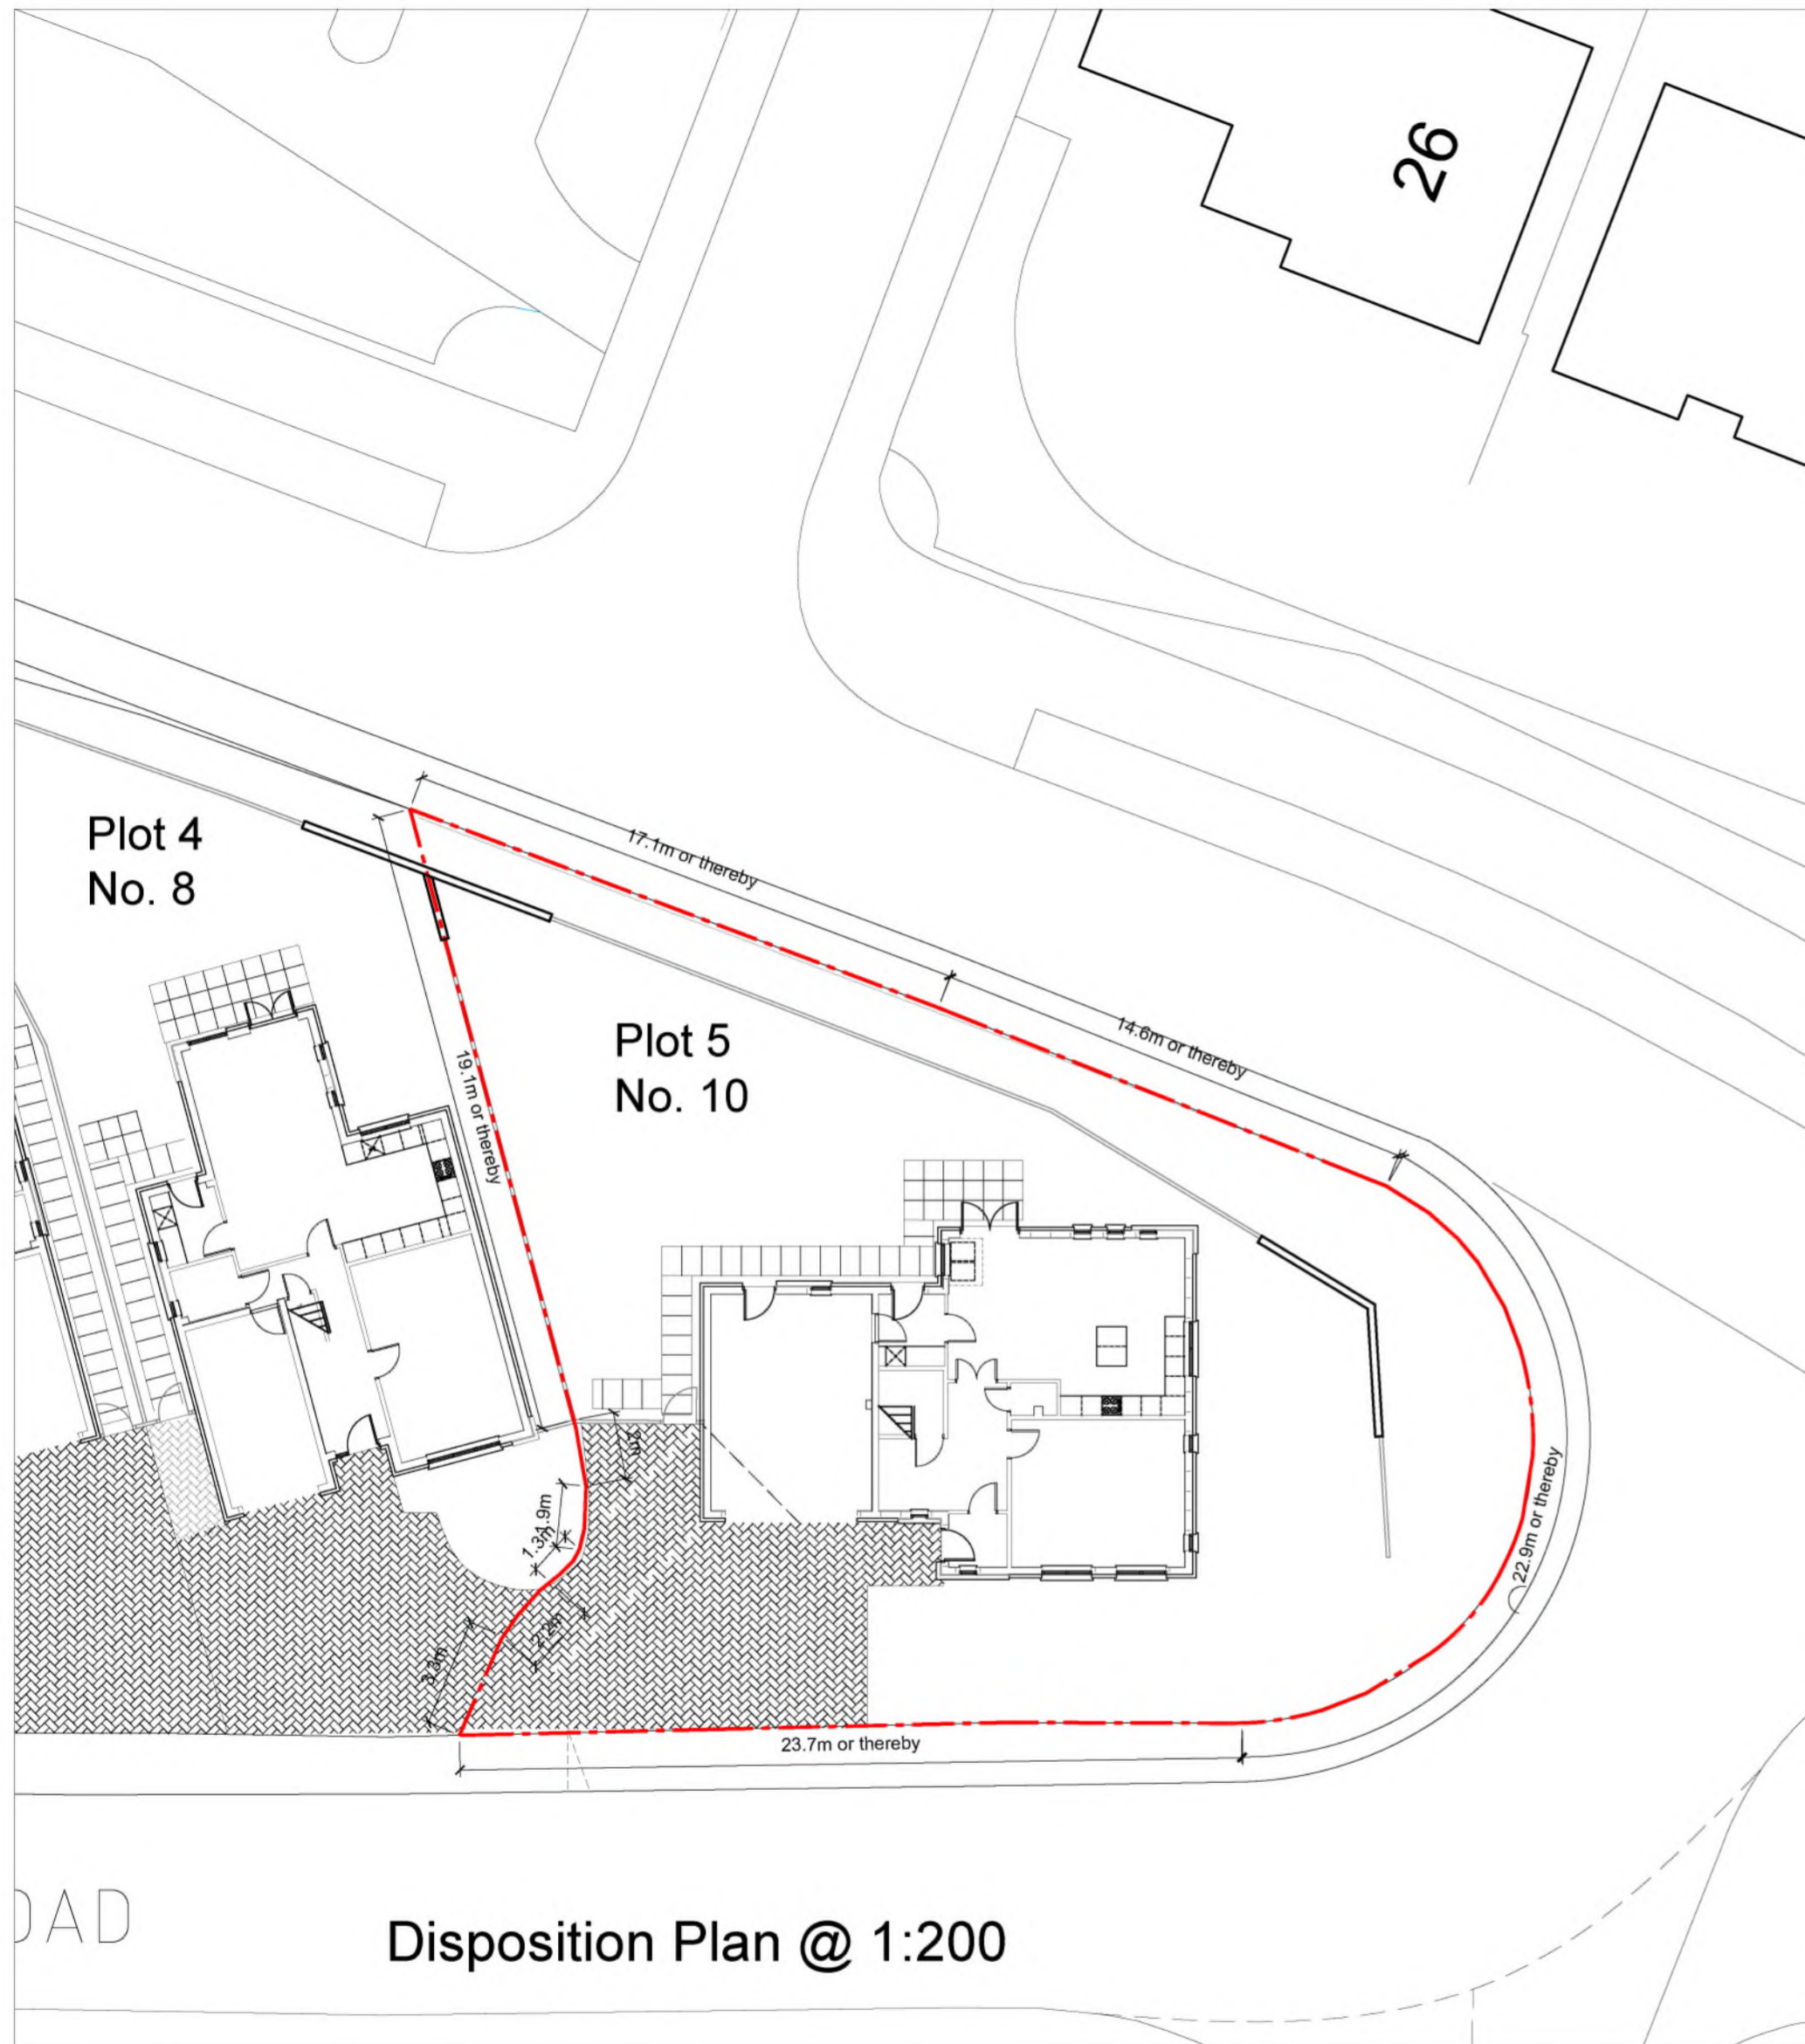

**Site Plan @ 1:500**

scale of metres

 

This is the Plan referred to in the foregoing disposition.  
 NOTE: Dimensions are taken on the Horizontal plane  
 and do not account for site gradients.

Rev	Date	Description
-----	------	-------------

Kirkton Enterprise Centre Sir William Smith Road Kirkton Industrial Estate Airthroch DD11 3RD Tel: 01241 435236 www.building-design-services.com 	project <b>Deed Plan - Plot 5          No. 10 Newton Road          Carnoustie          Angus. DD7 6GW</b>	client Kirklea Ltd	drawing Disposition Plan
	scale 1:200	date Jan 2017	drg no. DP-04