



The Development registered under Title WLN53528  
and plots 1 and plots 4 to 34 within have been DPA approved by:

*D.McIntyre - 24th May 2019*

Danielle McIntyre (DPA Officer)

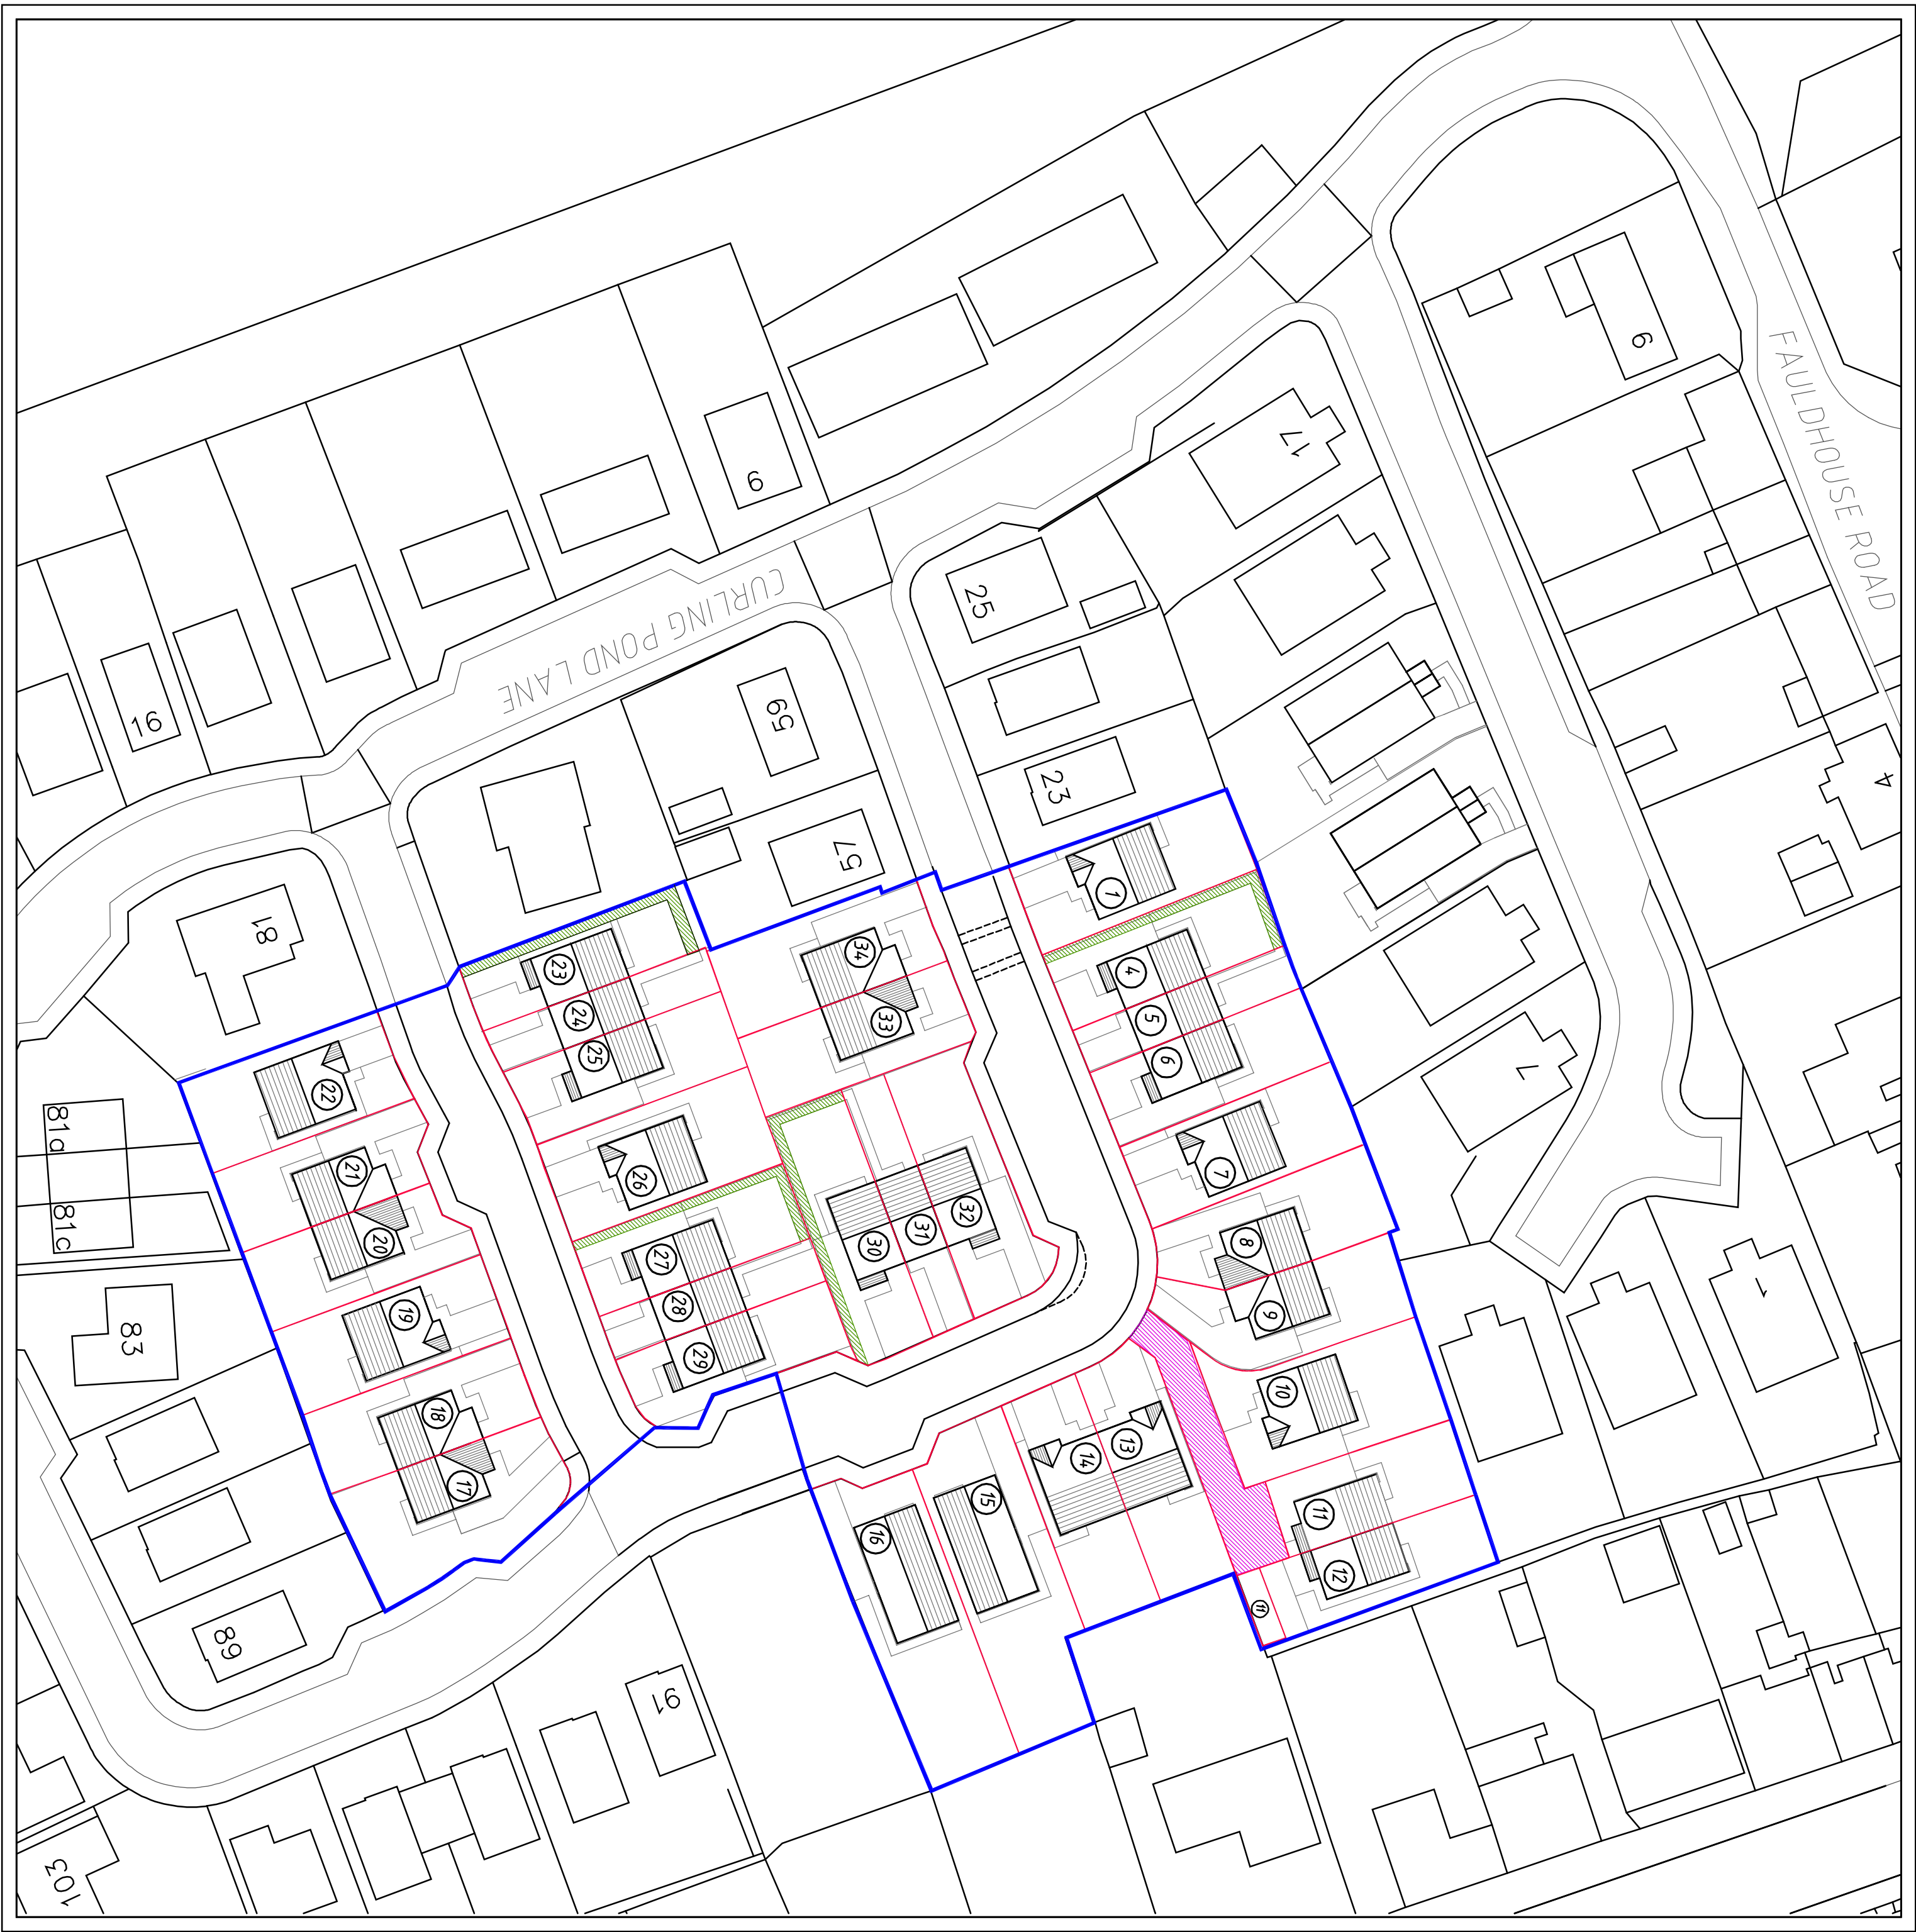

Site Plan 1:500

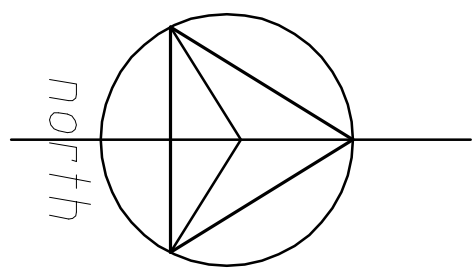

Title: Site Plan	
Client: Planview Ltd	
Project: Residential Development Curling Pond Lane Longridge	
Scale: 1:500 @ A1	Date: Jan 19
Drawing number: 19/PV-TITLE-001D	
HARDIE ASSOCIATES LTD 78 HOPETOUN STREET BATHGATE WEST LoTHIAN EH48 4PD TEL: 01506 633979 FAX: 01506 634656	
© COPYRIGHT - HARDIE ASSOCIATES	