



Legend


- Common Parts
- Common Parts within the Building
- Flat Boundary
- Site Boundary
- Common Parts Parking

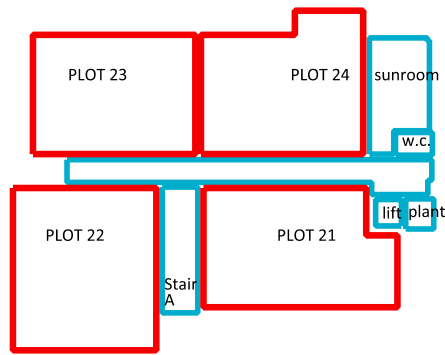


Second Floor (Level 03)

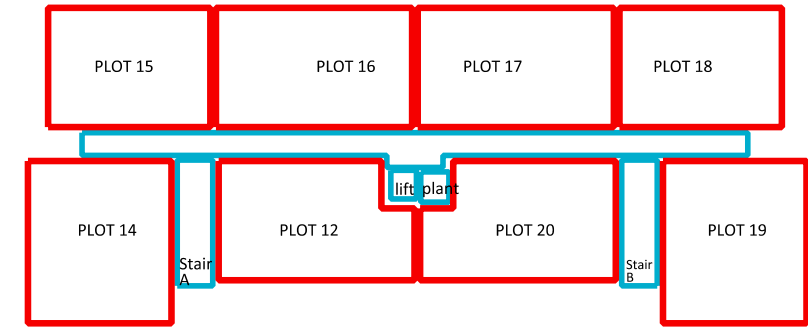


First Floor (Level 02)

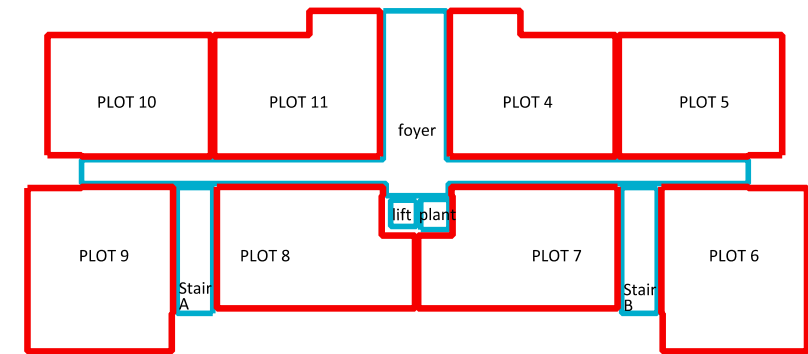

Upper Ground Floor (Level 01)

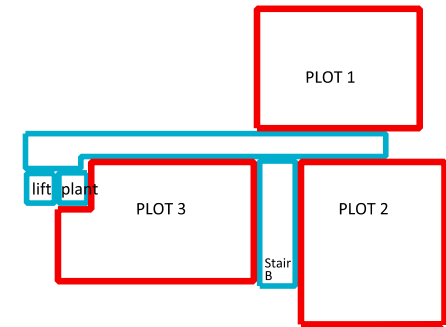

Lower Ground Floor (Level 00)

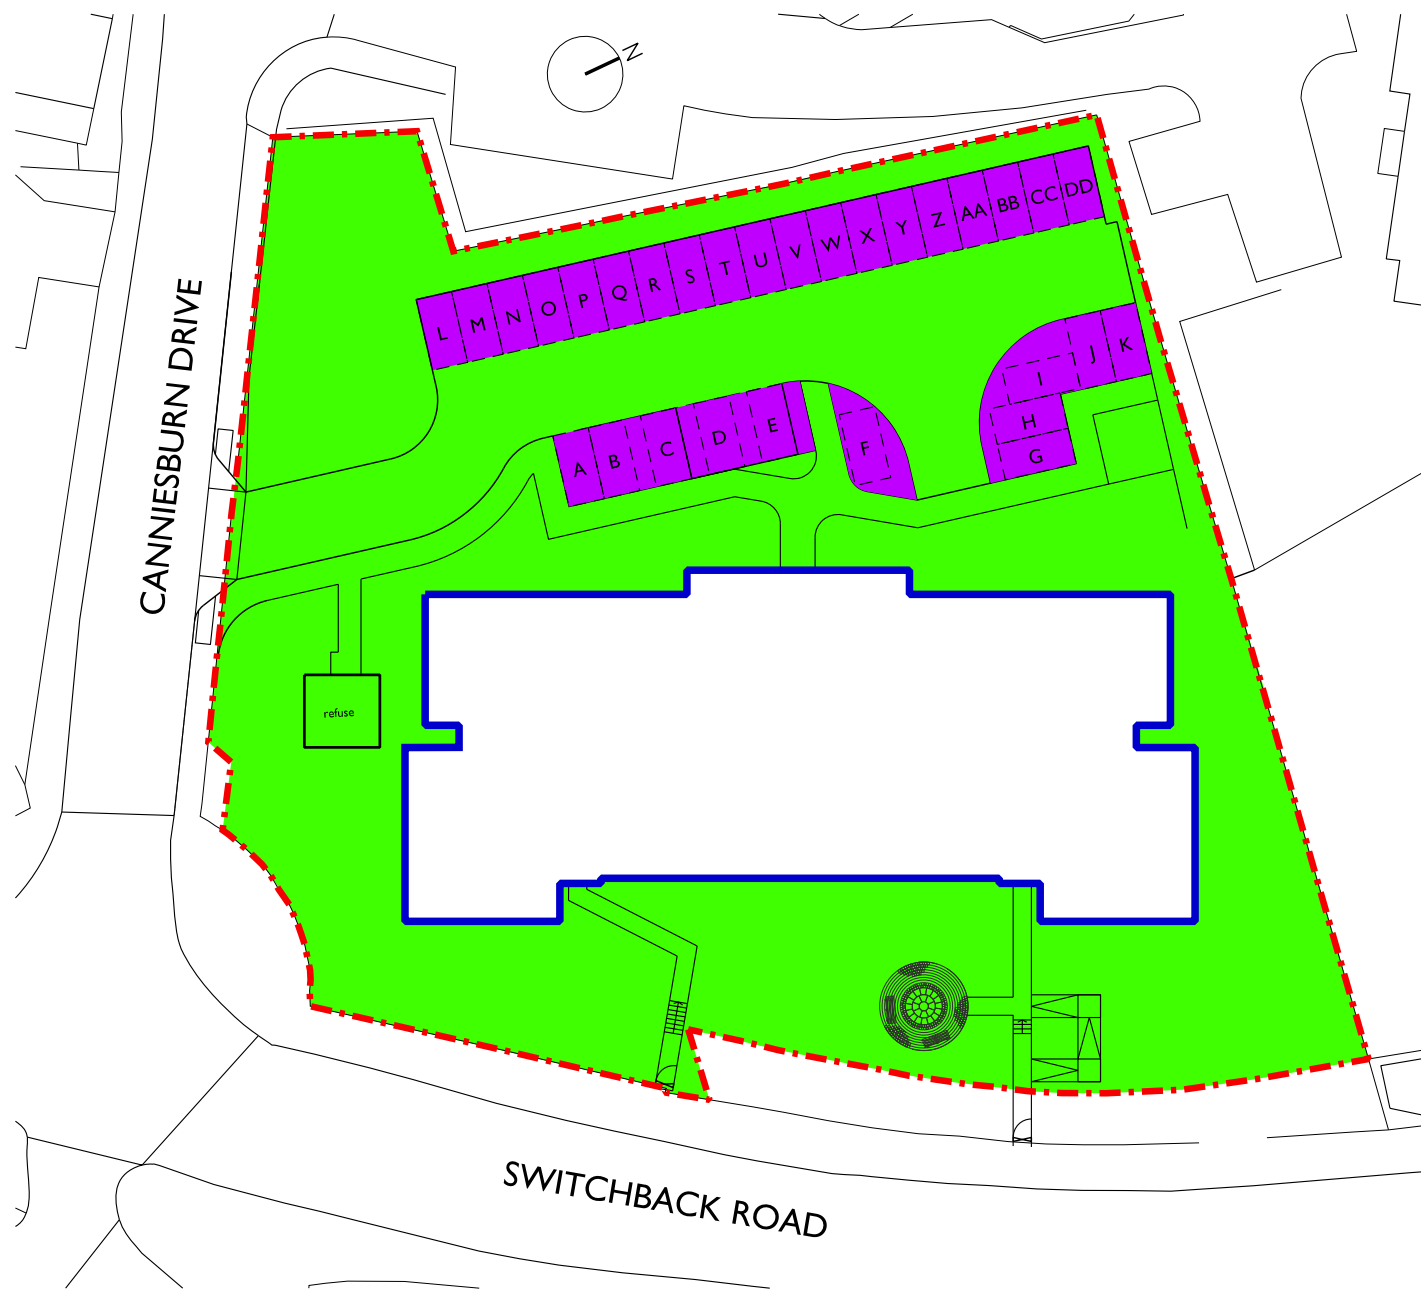

Site Plan

The Development registered under Titles DMB49798 and DMB91816 and Plots 1 to 12 (inclusive) and Plots 14 to 24 (inclusive) within have been DPA approved by:

I MacLaren - 3 May 2018

Iain MacLaren (DPA Officer)

McCarthy & Stone
The UK's leading retirement housebuilder

11000 Academy Park
Gower Street
Pollokshields,
Glasgow, G51 1PR
Telephone: (0141) 420 8300
Fax : (0141) 427 5774
Scale 1:500@A3