



The development registered under title ABN118059 and plots 46 to 53, 58 to 70, 79 and 86 within have been DPA approved by:

S Pardue - 5th September 2016

Stuart Pardue (DPA officer)

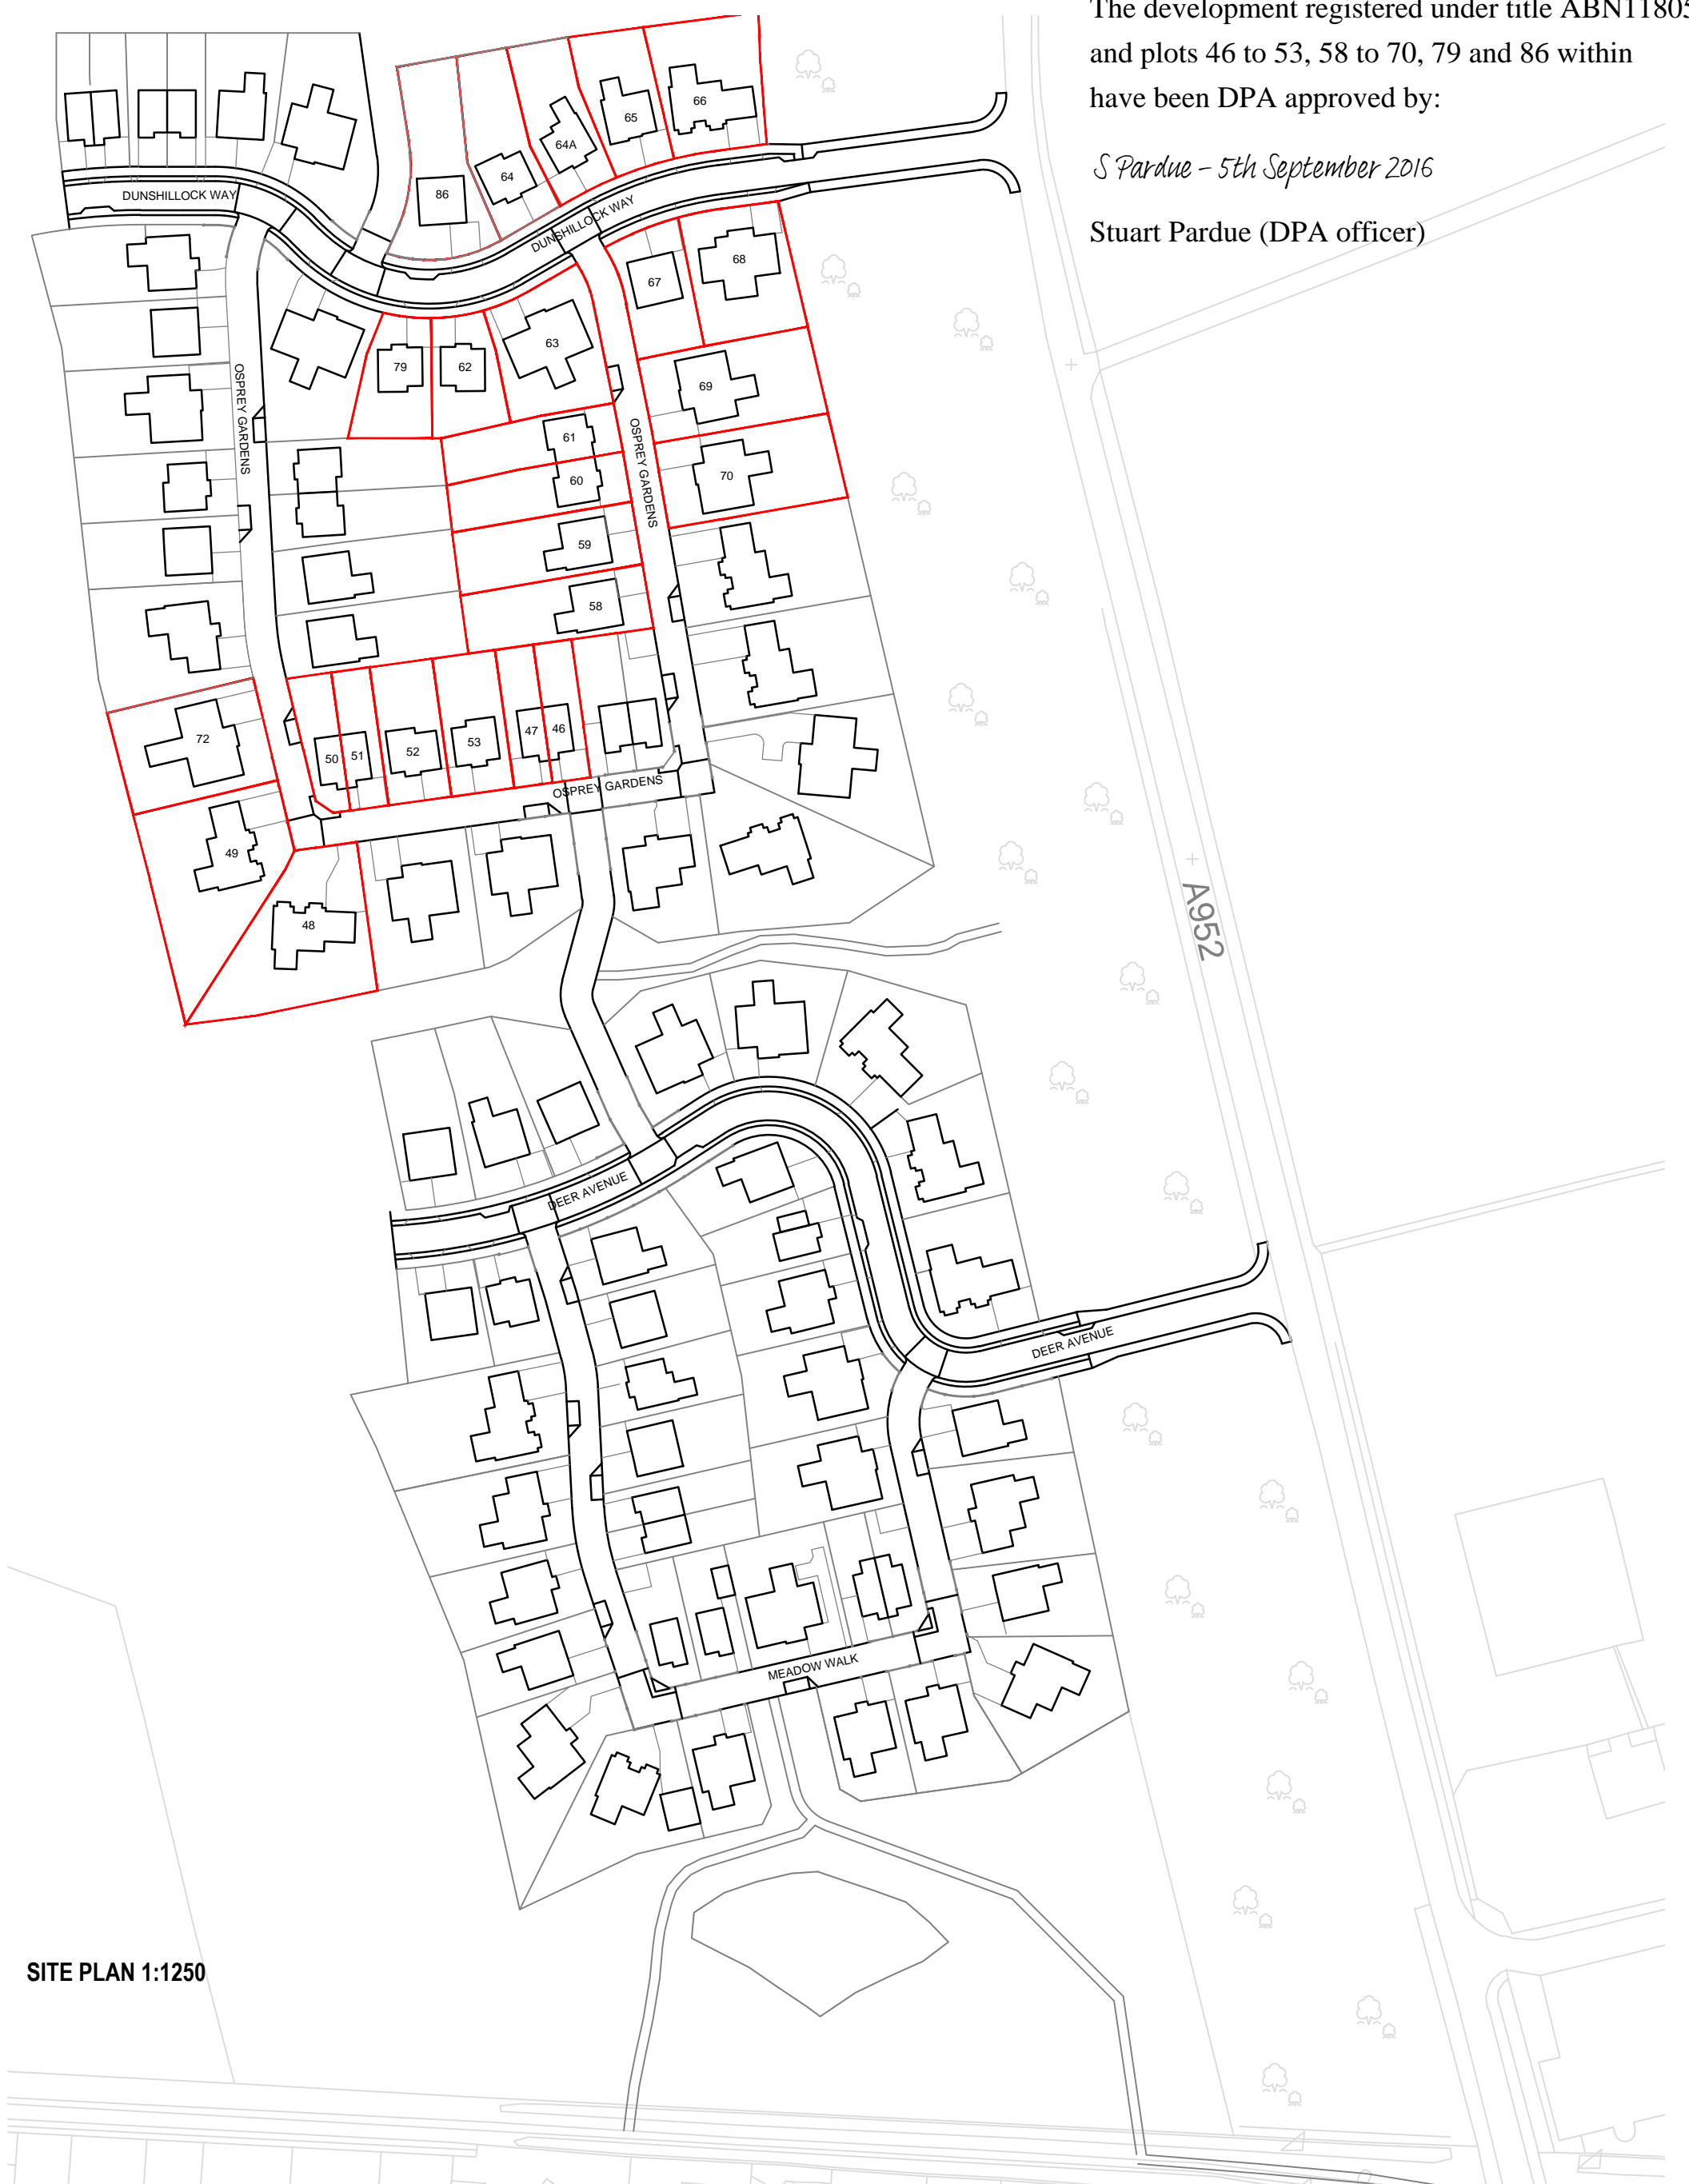

SITE PLAN 1:1250

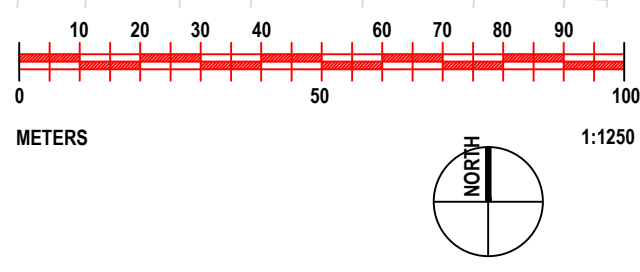

PROJECT	Proposed Residential Development North Woods- Mintlaw	DWG	Phase 3 Development Plan	A3	
CLIENT	COLAREN HOMES	DATE	OCT 2015	SCALE	1:1250
STATUS		DWG No	NW(03)01	REV	-

Colaren Homes, Kirkton House,
South Road, Fraserburgh, AB43 8TJ,
Tel. 01346 518035