
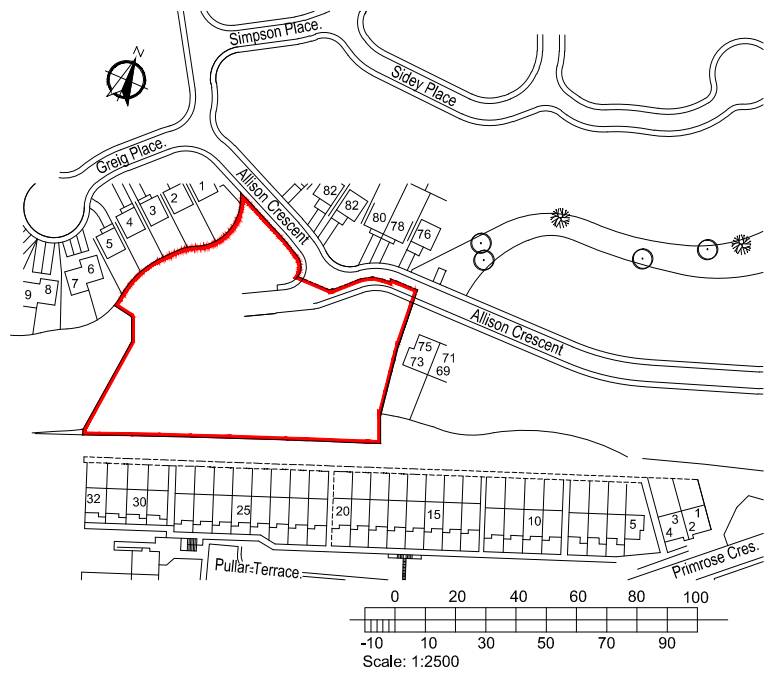


THIS IS THE PLAN REFERRED TO IN THE FOREGOING DEED OF CONDITIONS
BY G. S. BROWN CONSTRUCTION LIMITED

The development registered under title PTH54392 and plots 1 to 26 within
have been DPA approved by:

D MacDonald - 12 Sept 2019



David MacDonald (DPA Officer)

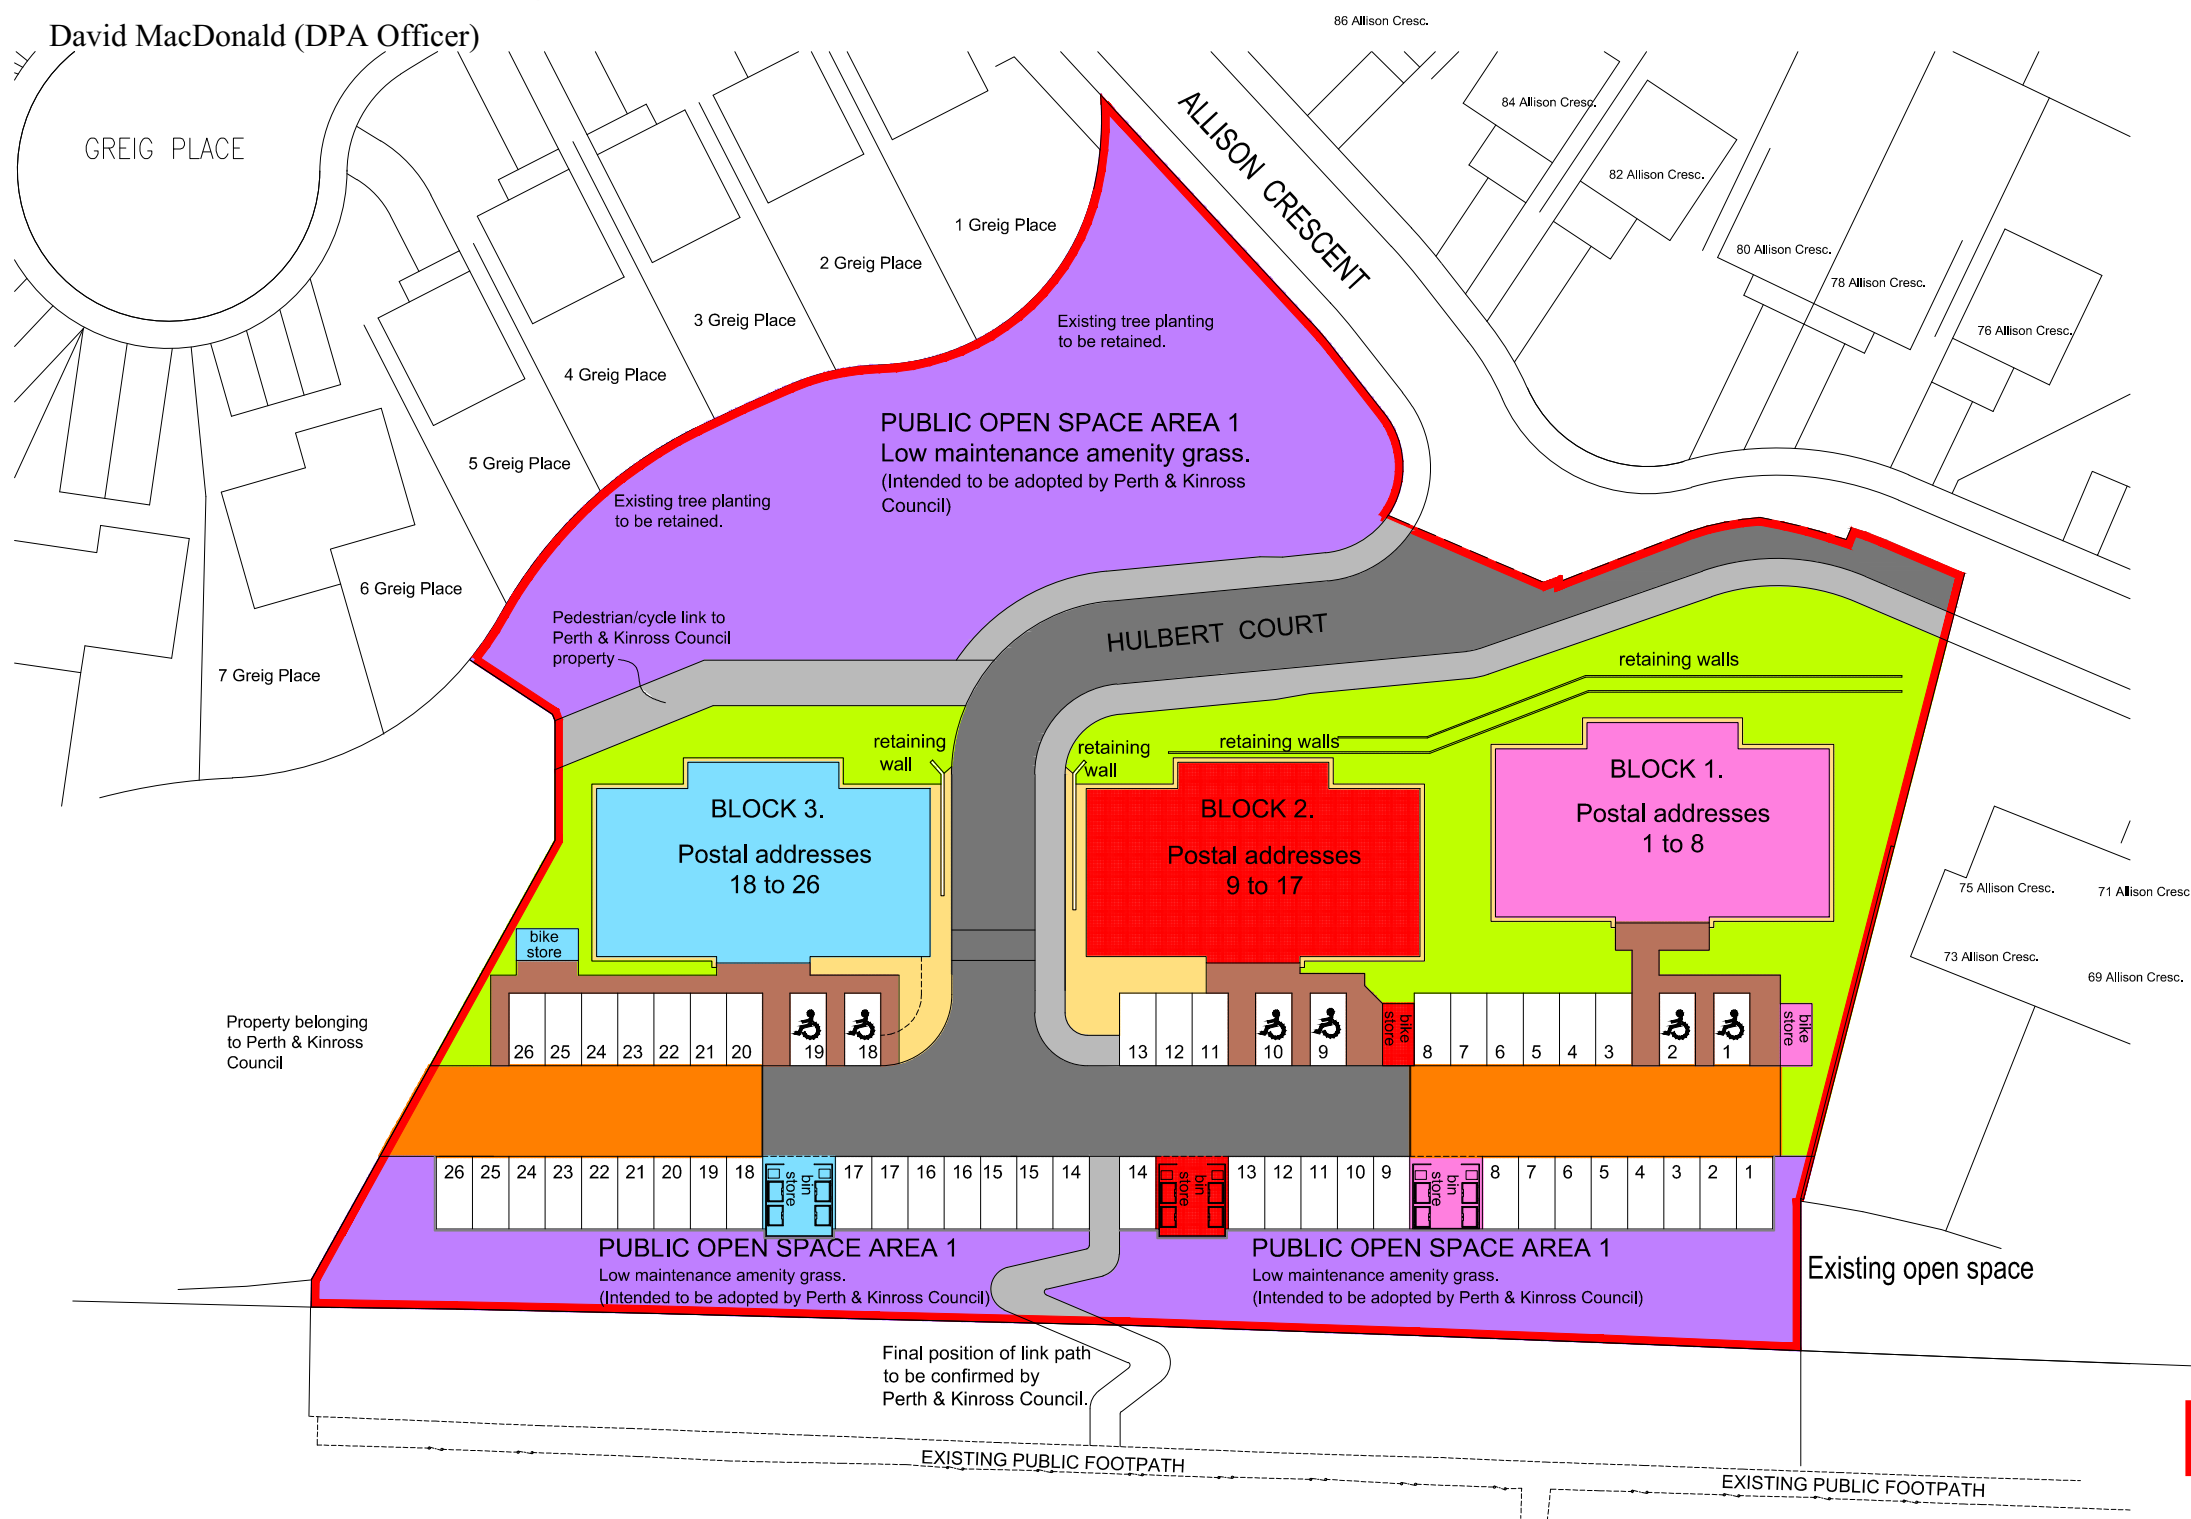


- Road to be adopted by Perth & Kinross Council
- Footway/Footpath to be adopted by Perth & Kinross Council
- Open Space (low maintenance amenity grass) Intended to be adopted by Perth & Kinross Council
- Communal Access
- Communal landscaping areas.
- Communal gravel areas.
- Communal Footpaths
- Bin Store for Nos. 1 - 8
- 10 Bike Store for Nos. 1 - 8
- Bin Store for Nos. 9 - 17
- 10 Bike Store for Nos. 9 - 17
- Bin Store for Nos. 18 - 26
- 10 Bike Store for Nos. 18 - 26


DRAFT
25.07.19

Flats 1 to 26
Hulbert Court
Perth.
PH1 2AR

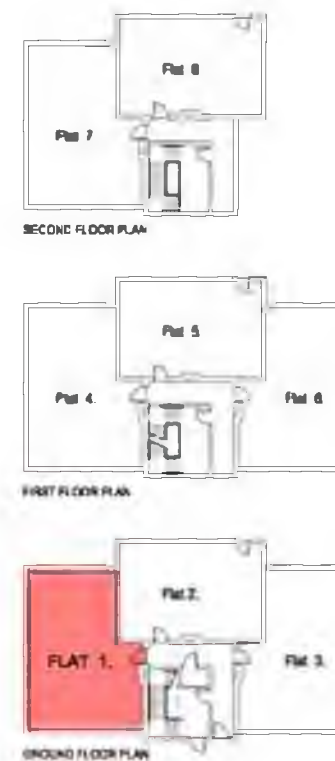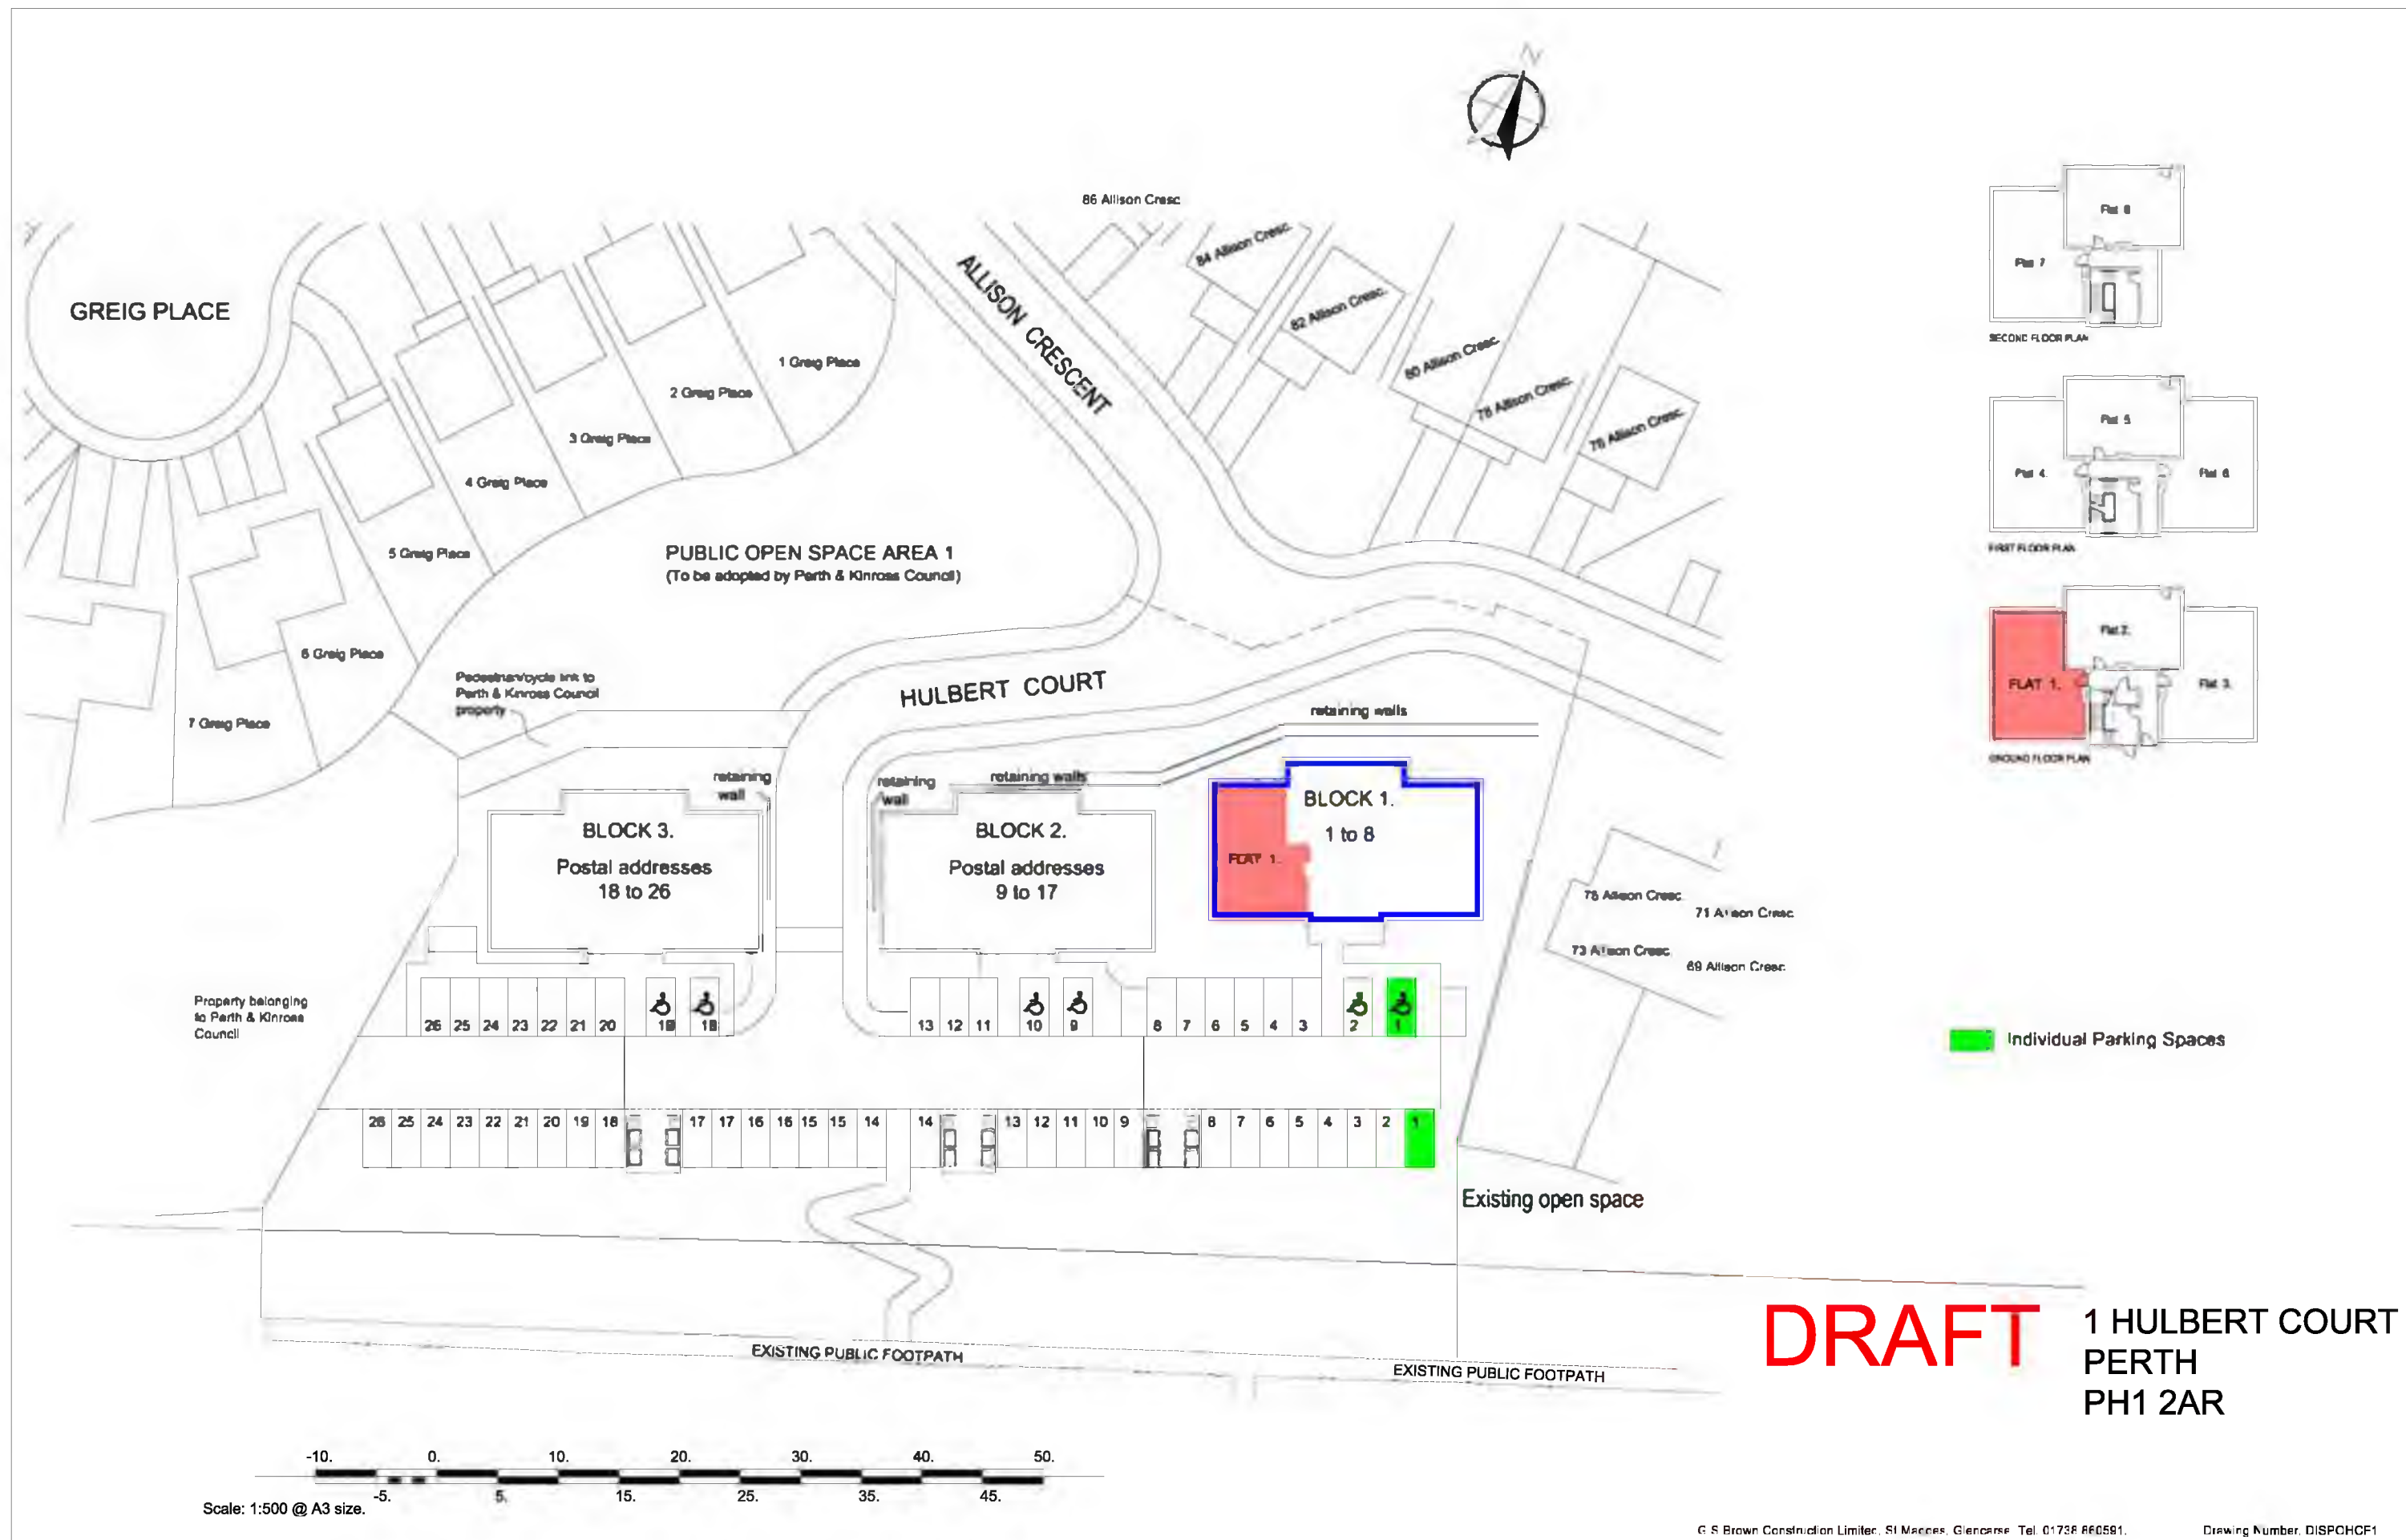



DRAFT 1 HULBERT COURT
PERTH
PH1 2AR

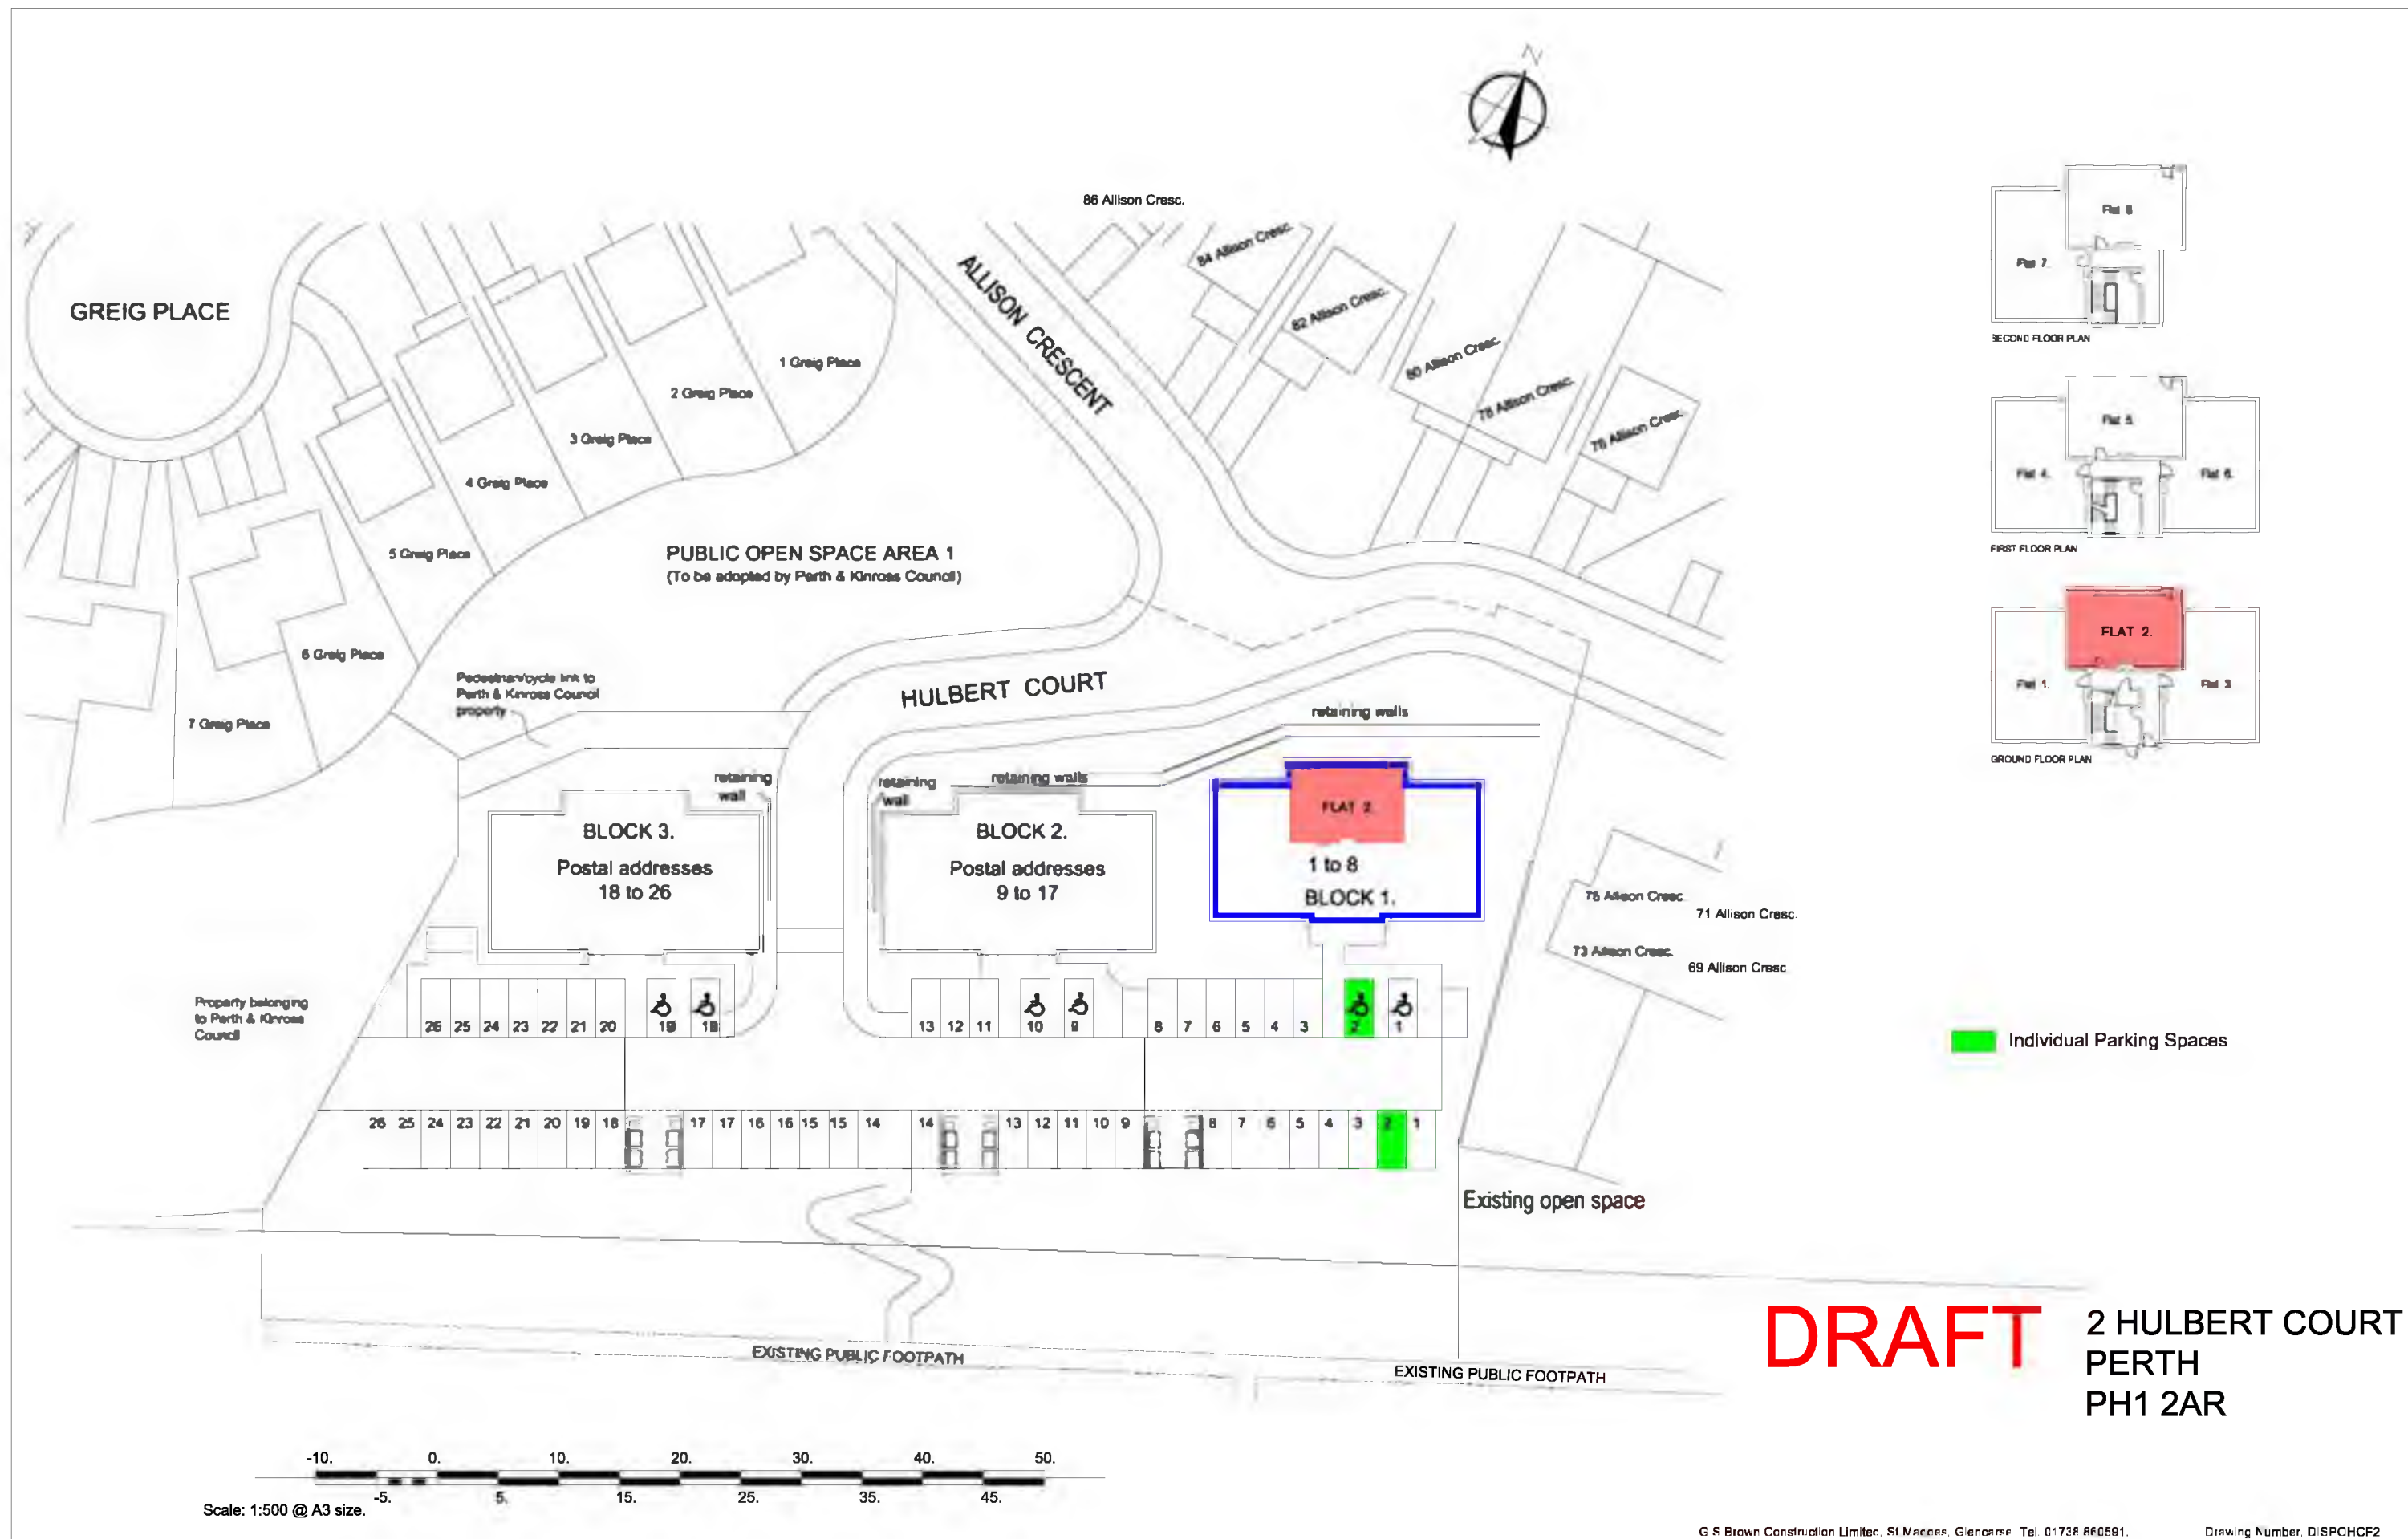


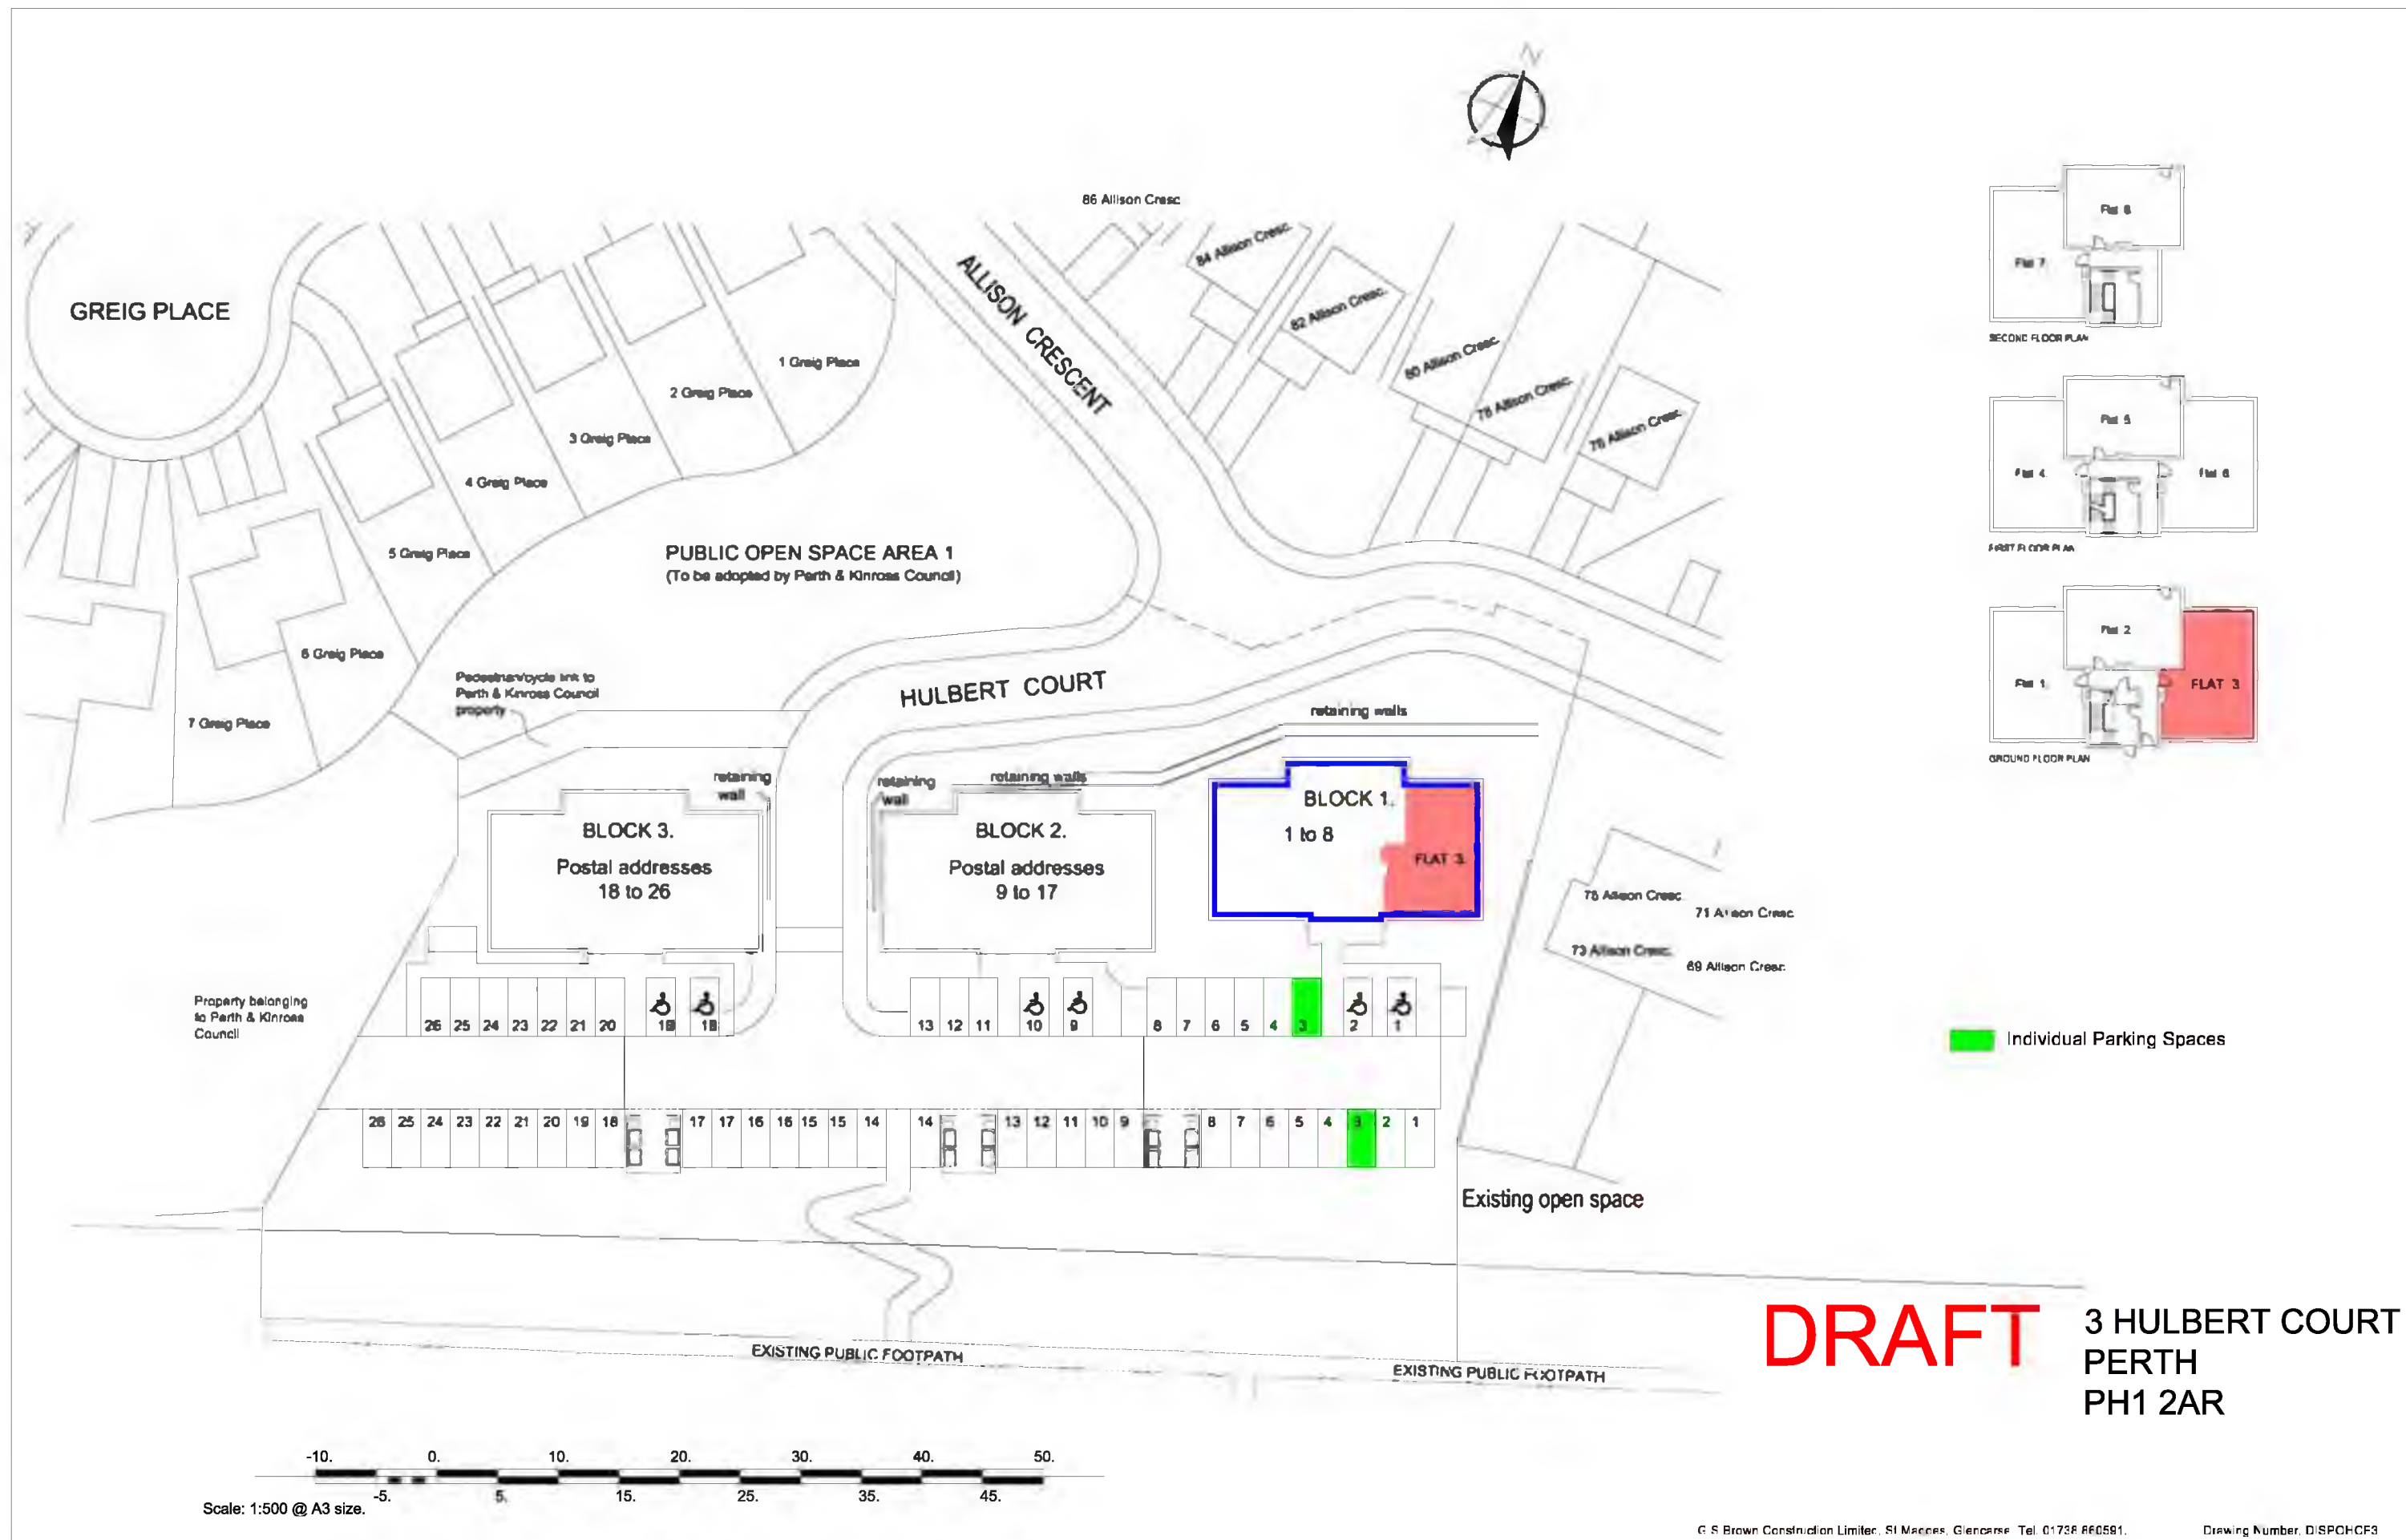


DRAFT 3 HULBERT COURT
PERTH
PH1 2AR

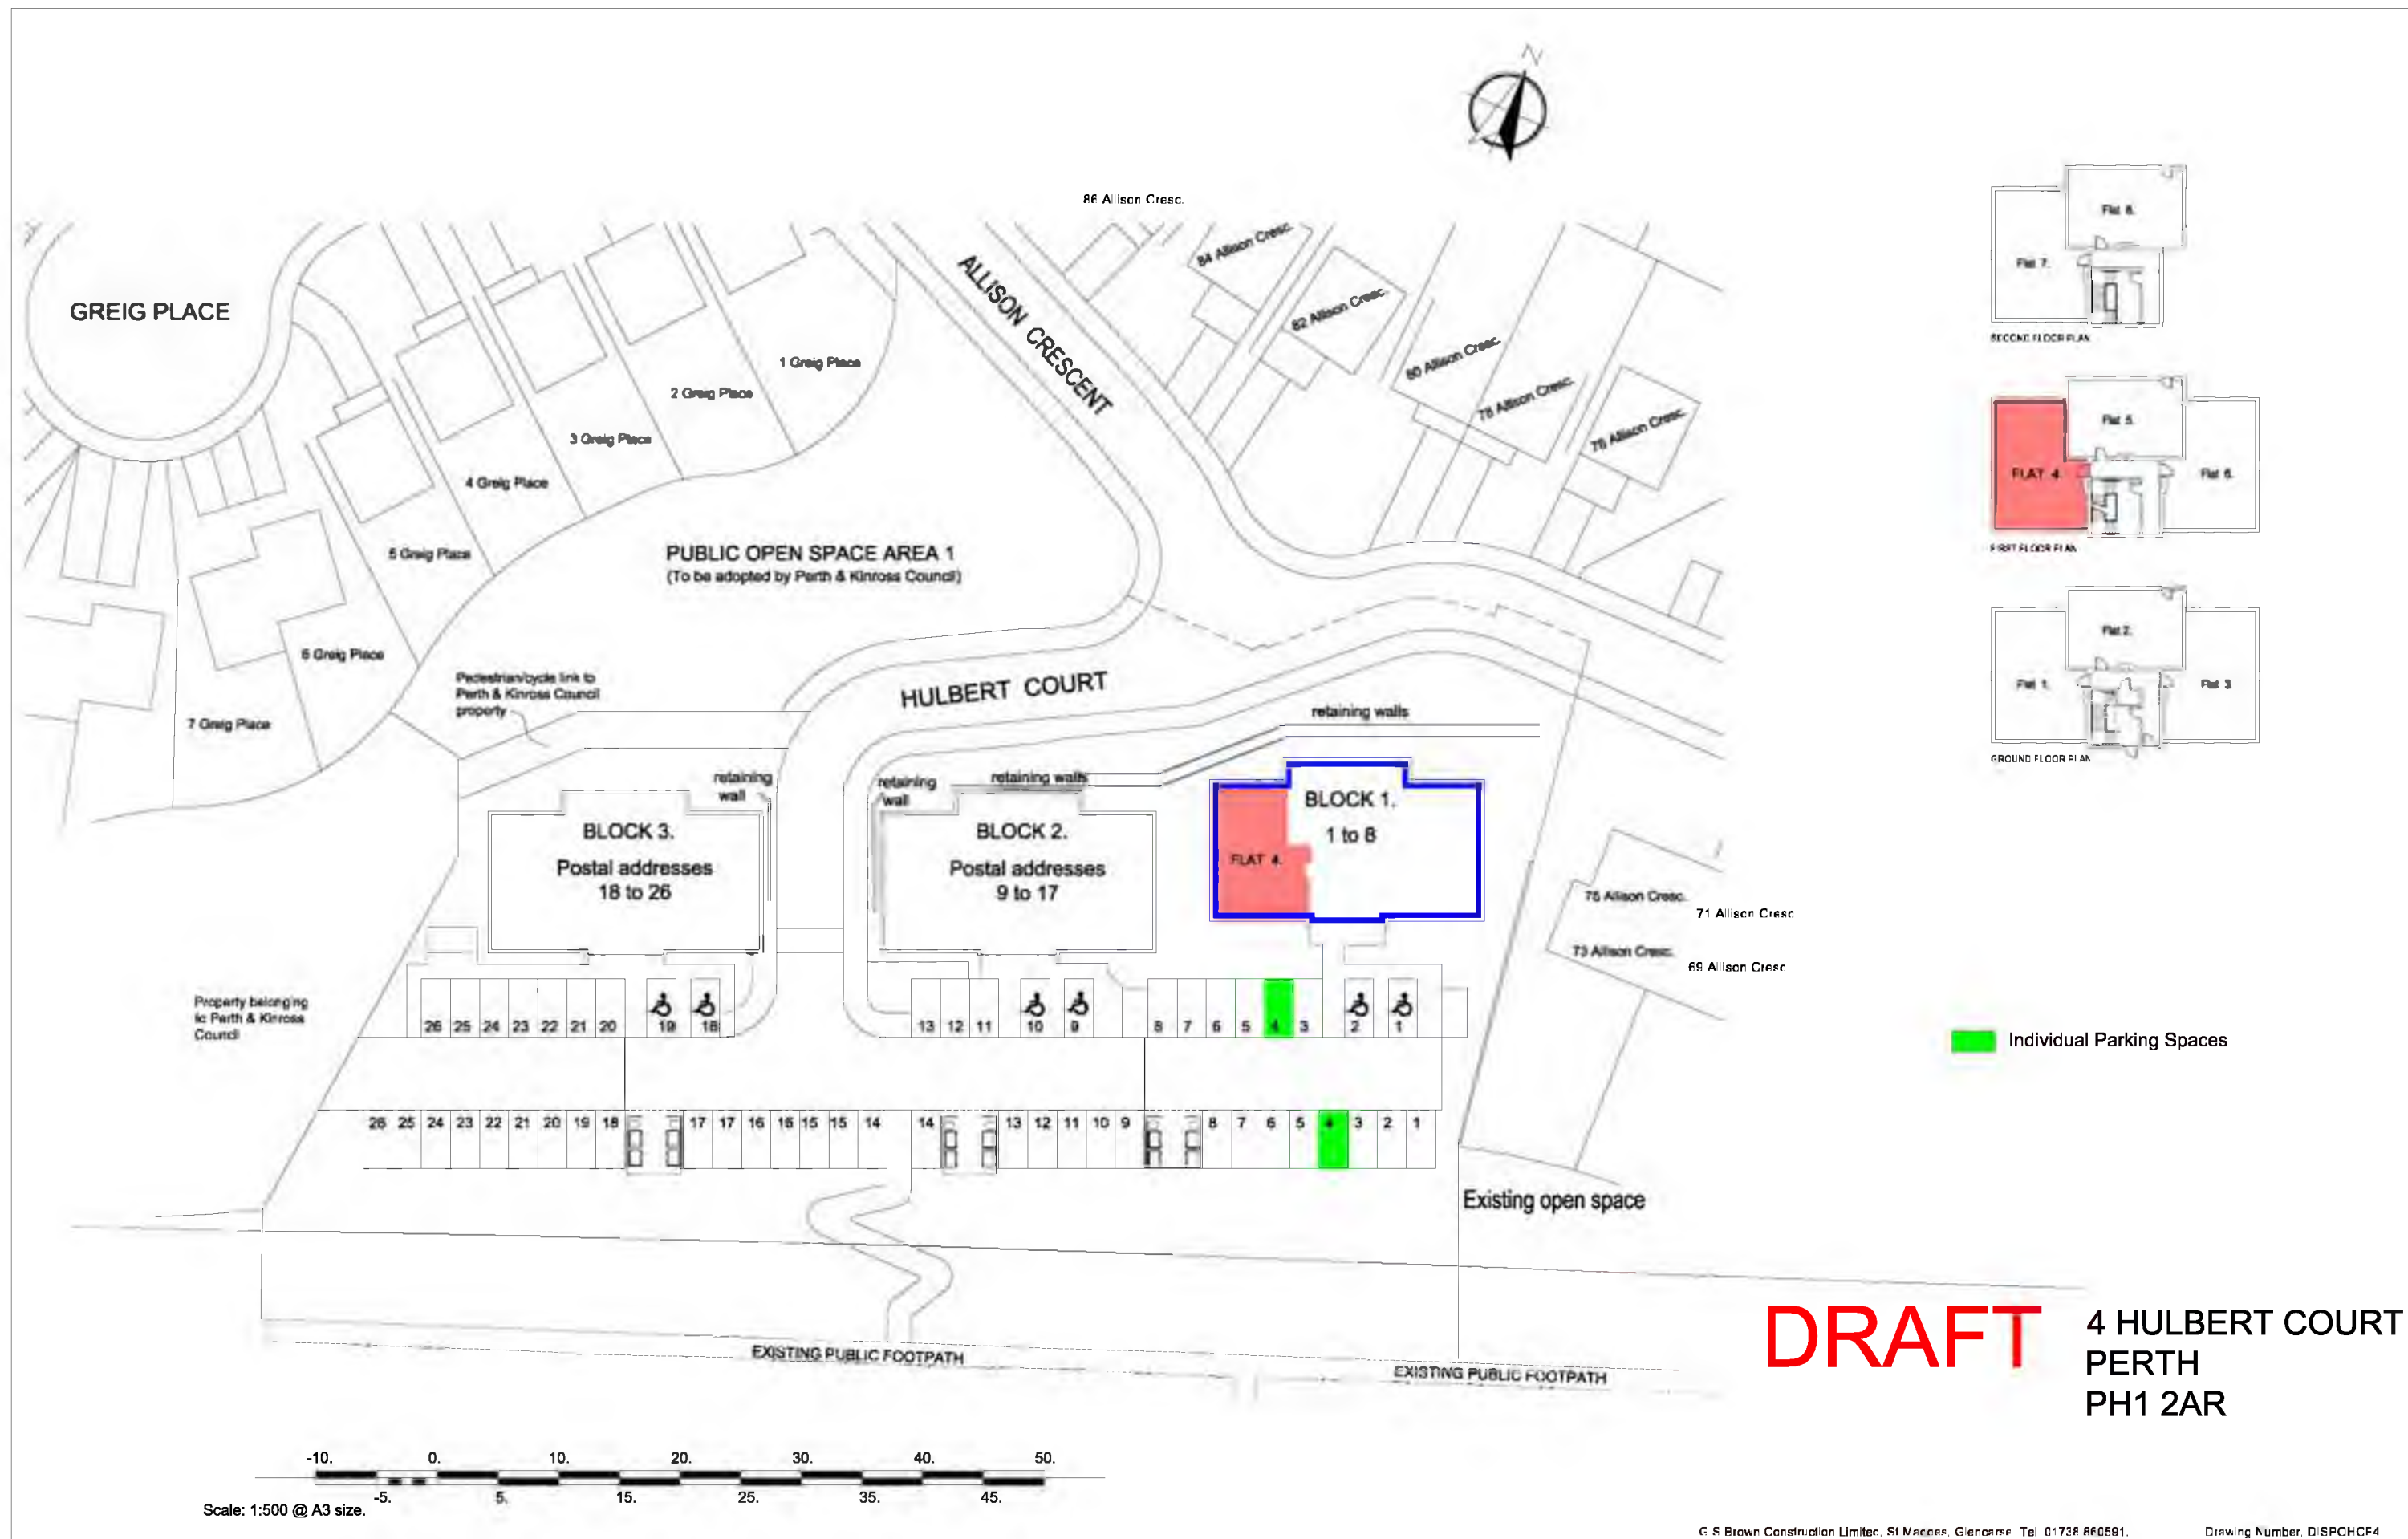


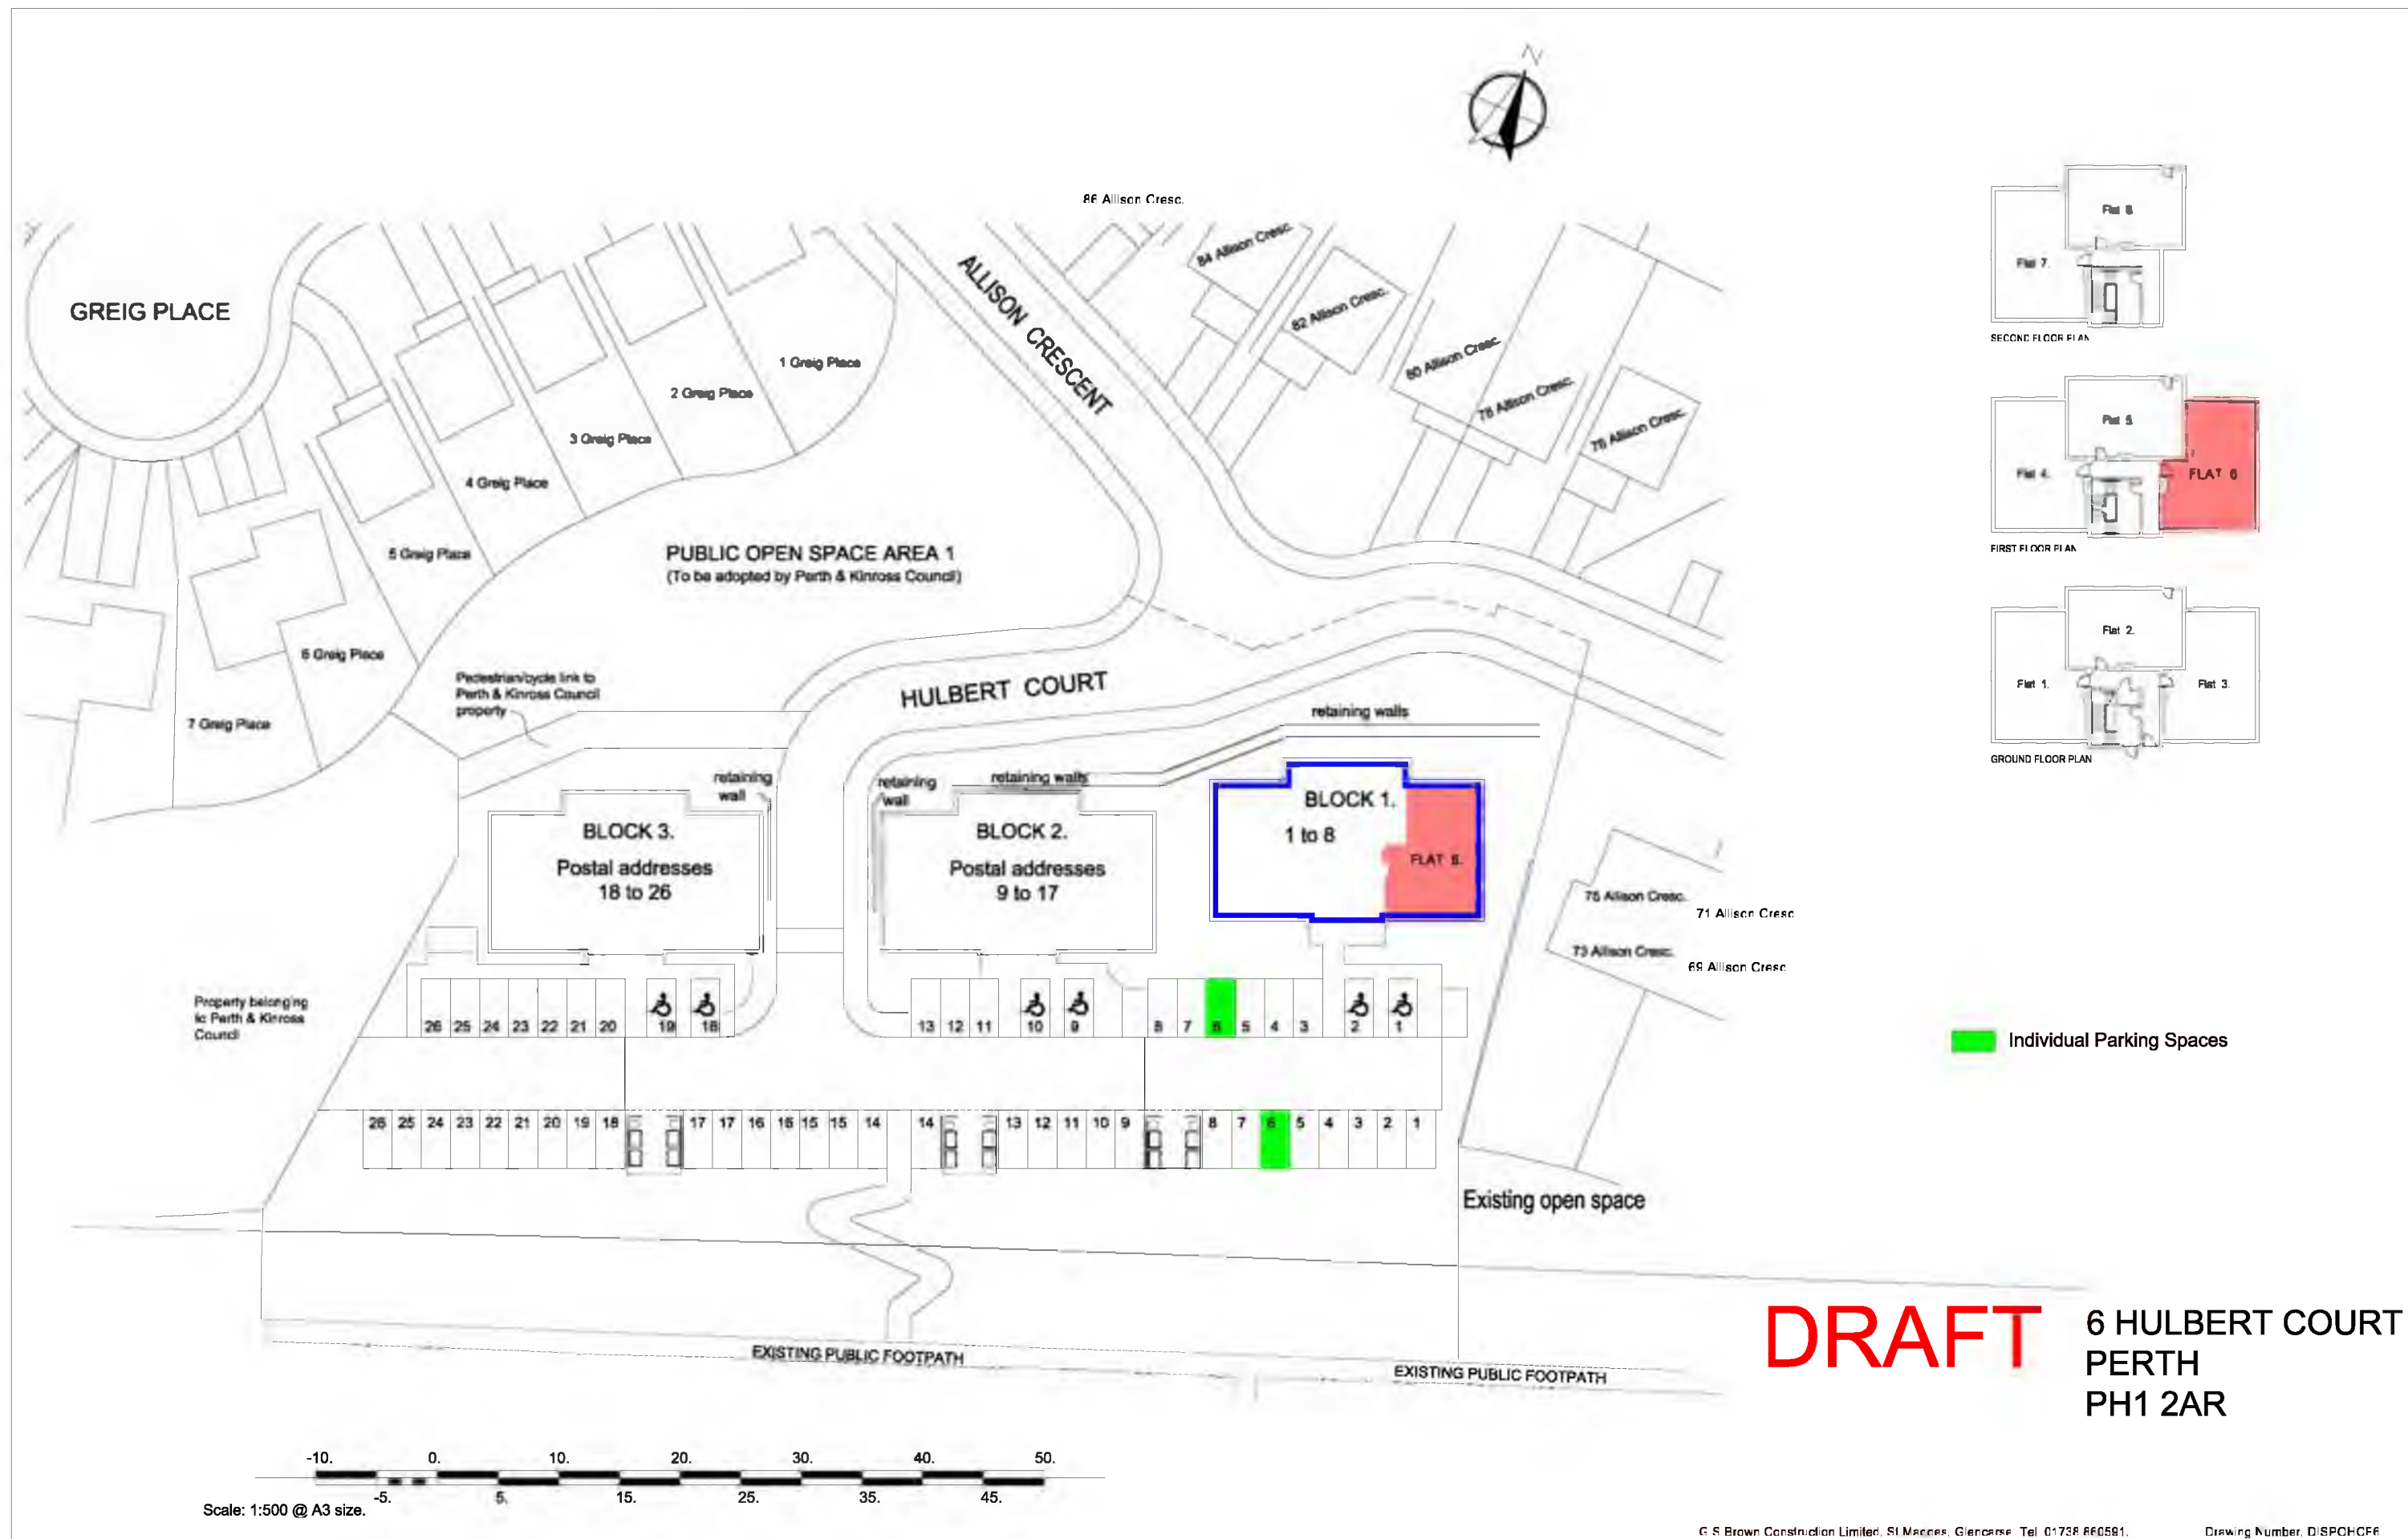

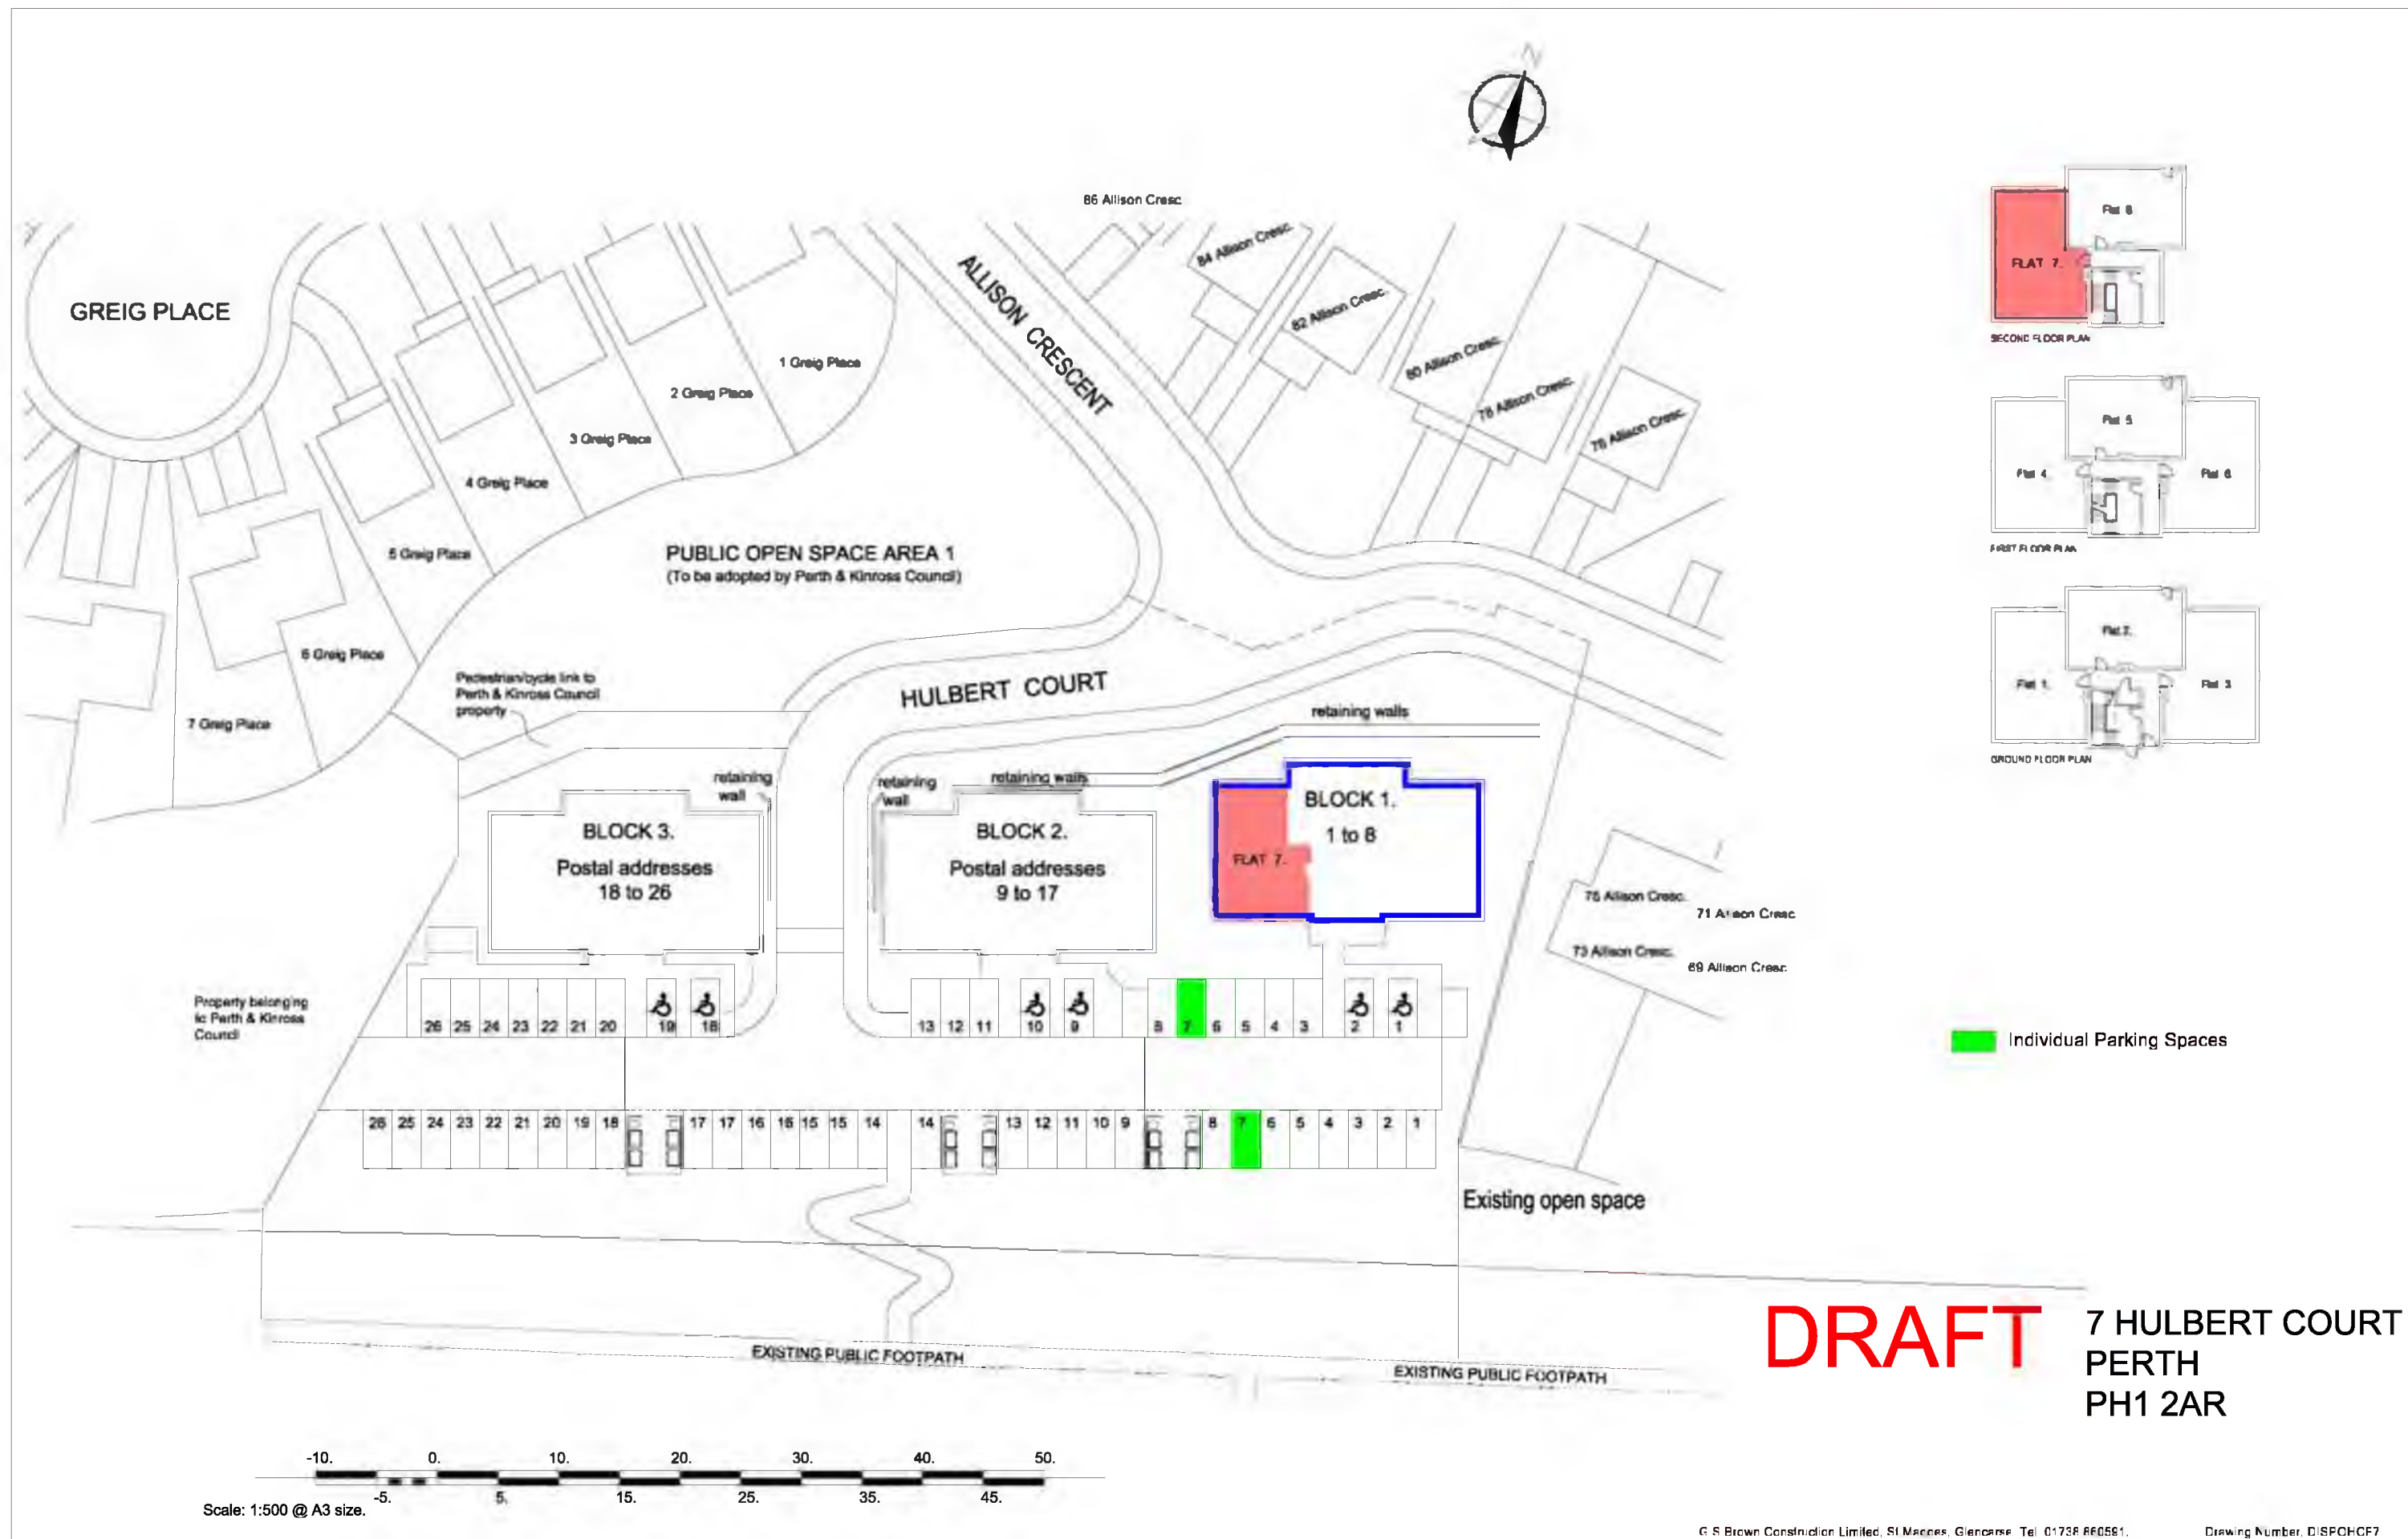


DRAFT 7 HULBERT COURT
PERTH
PH1 2AR

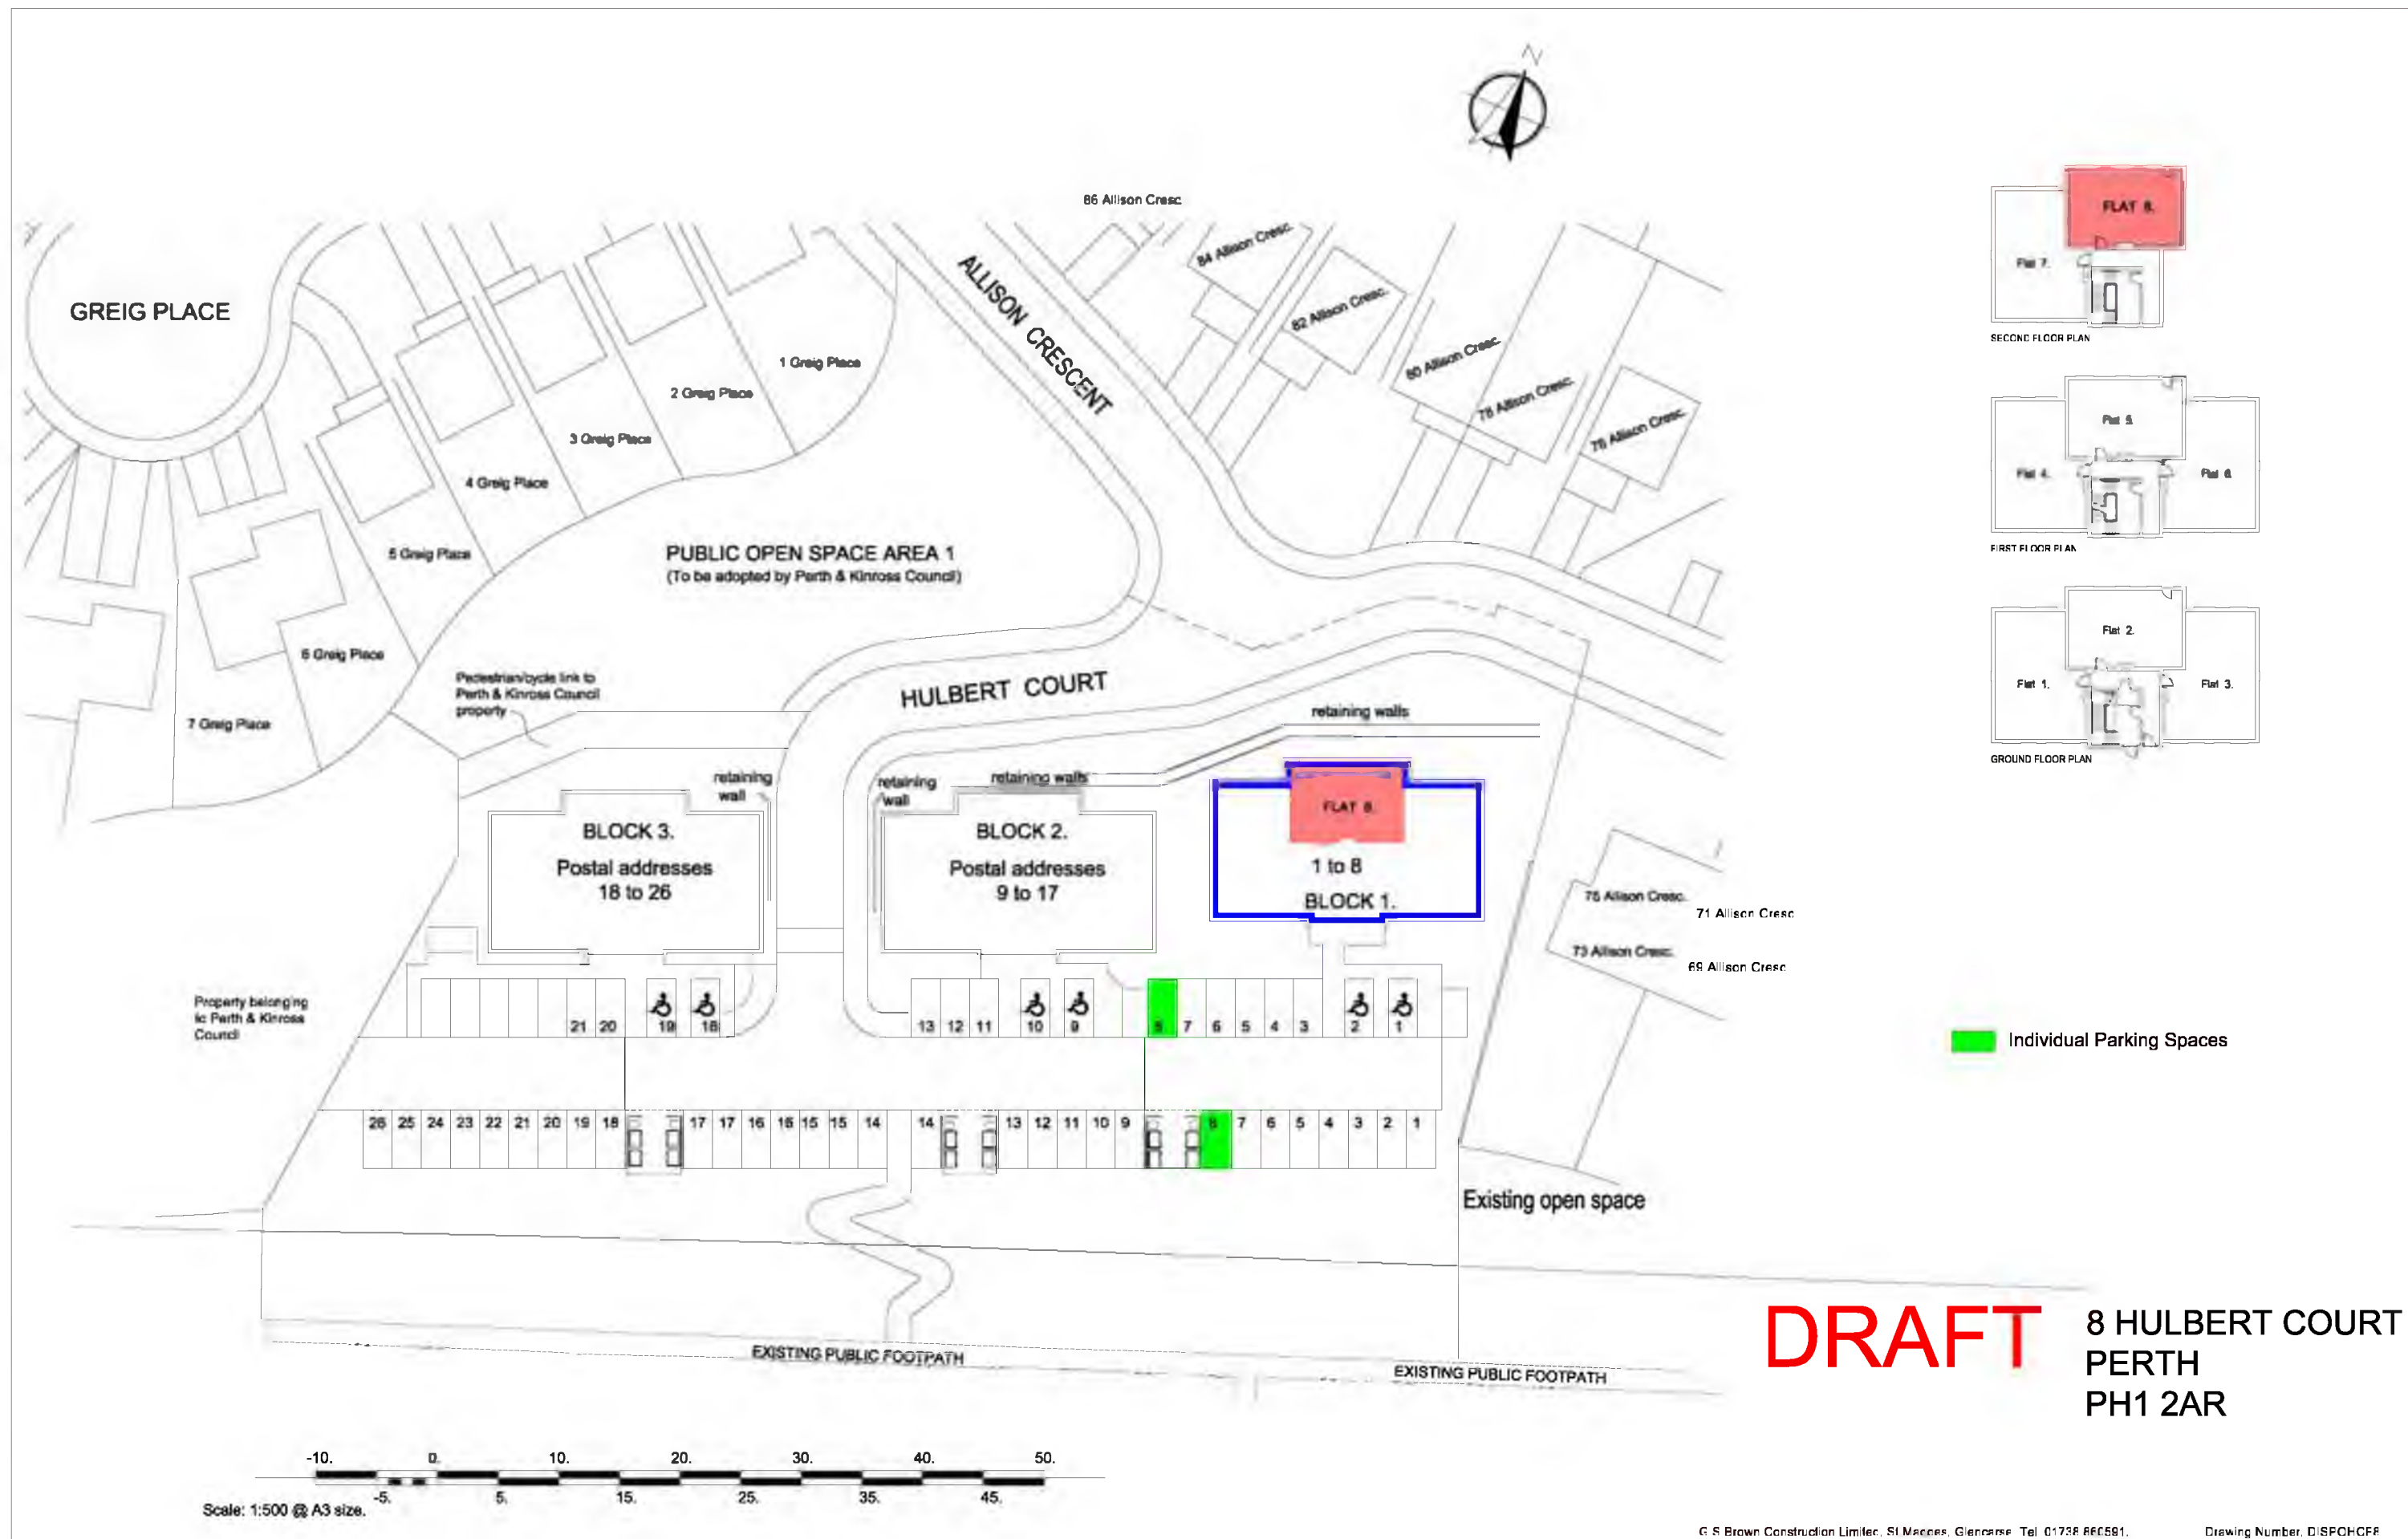

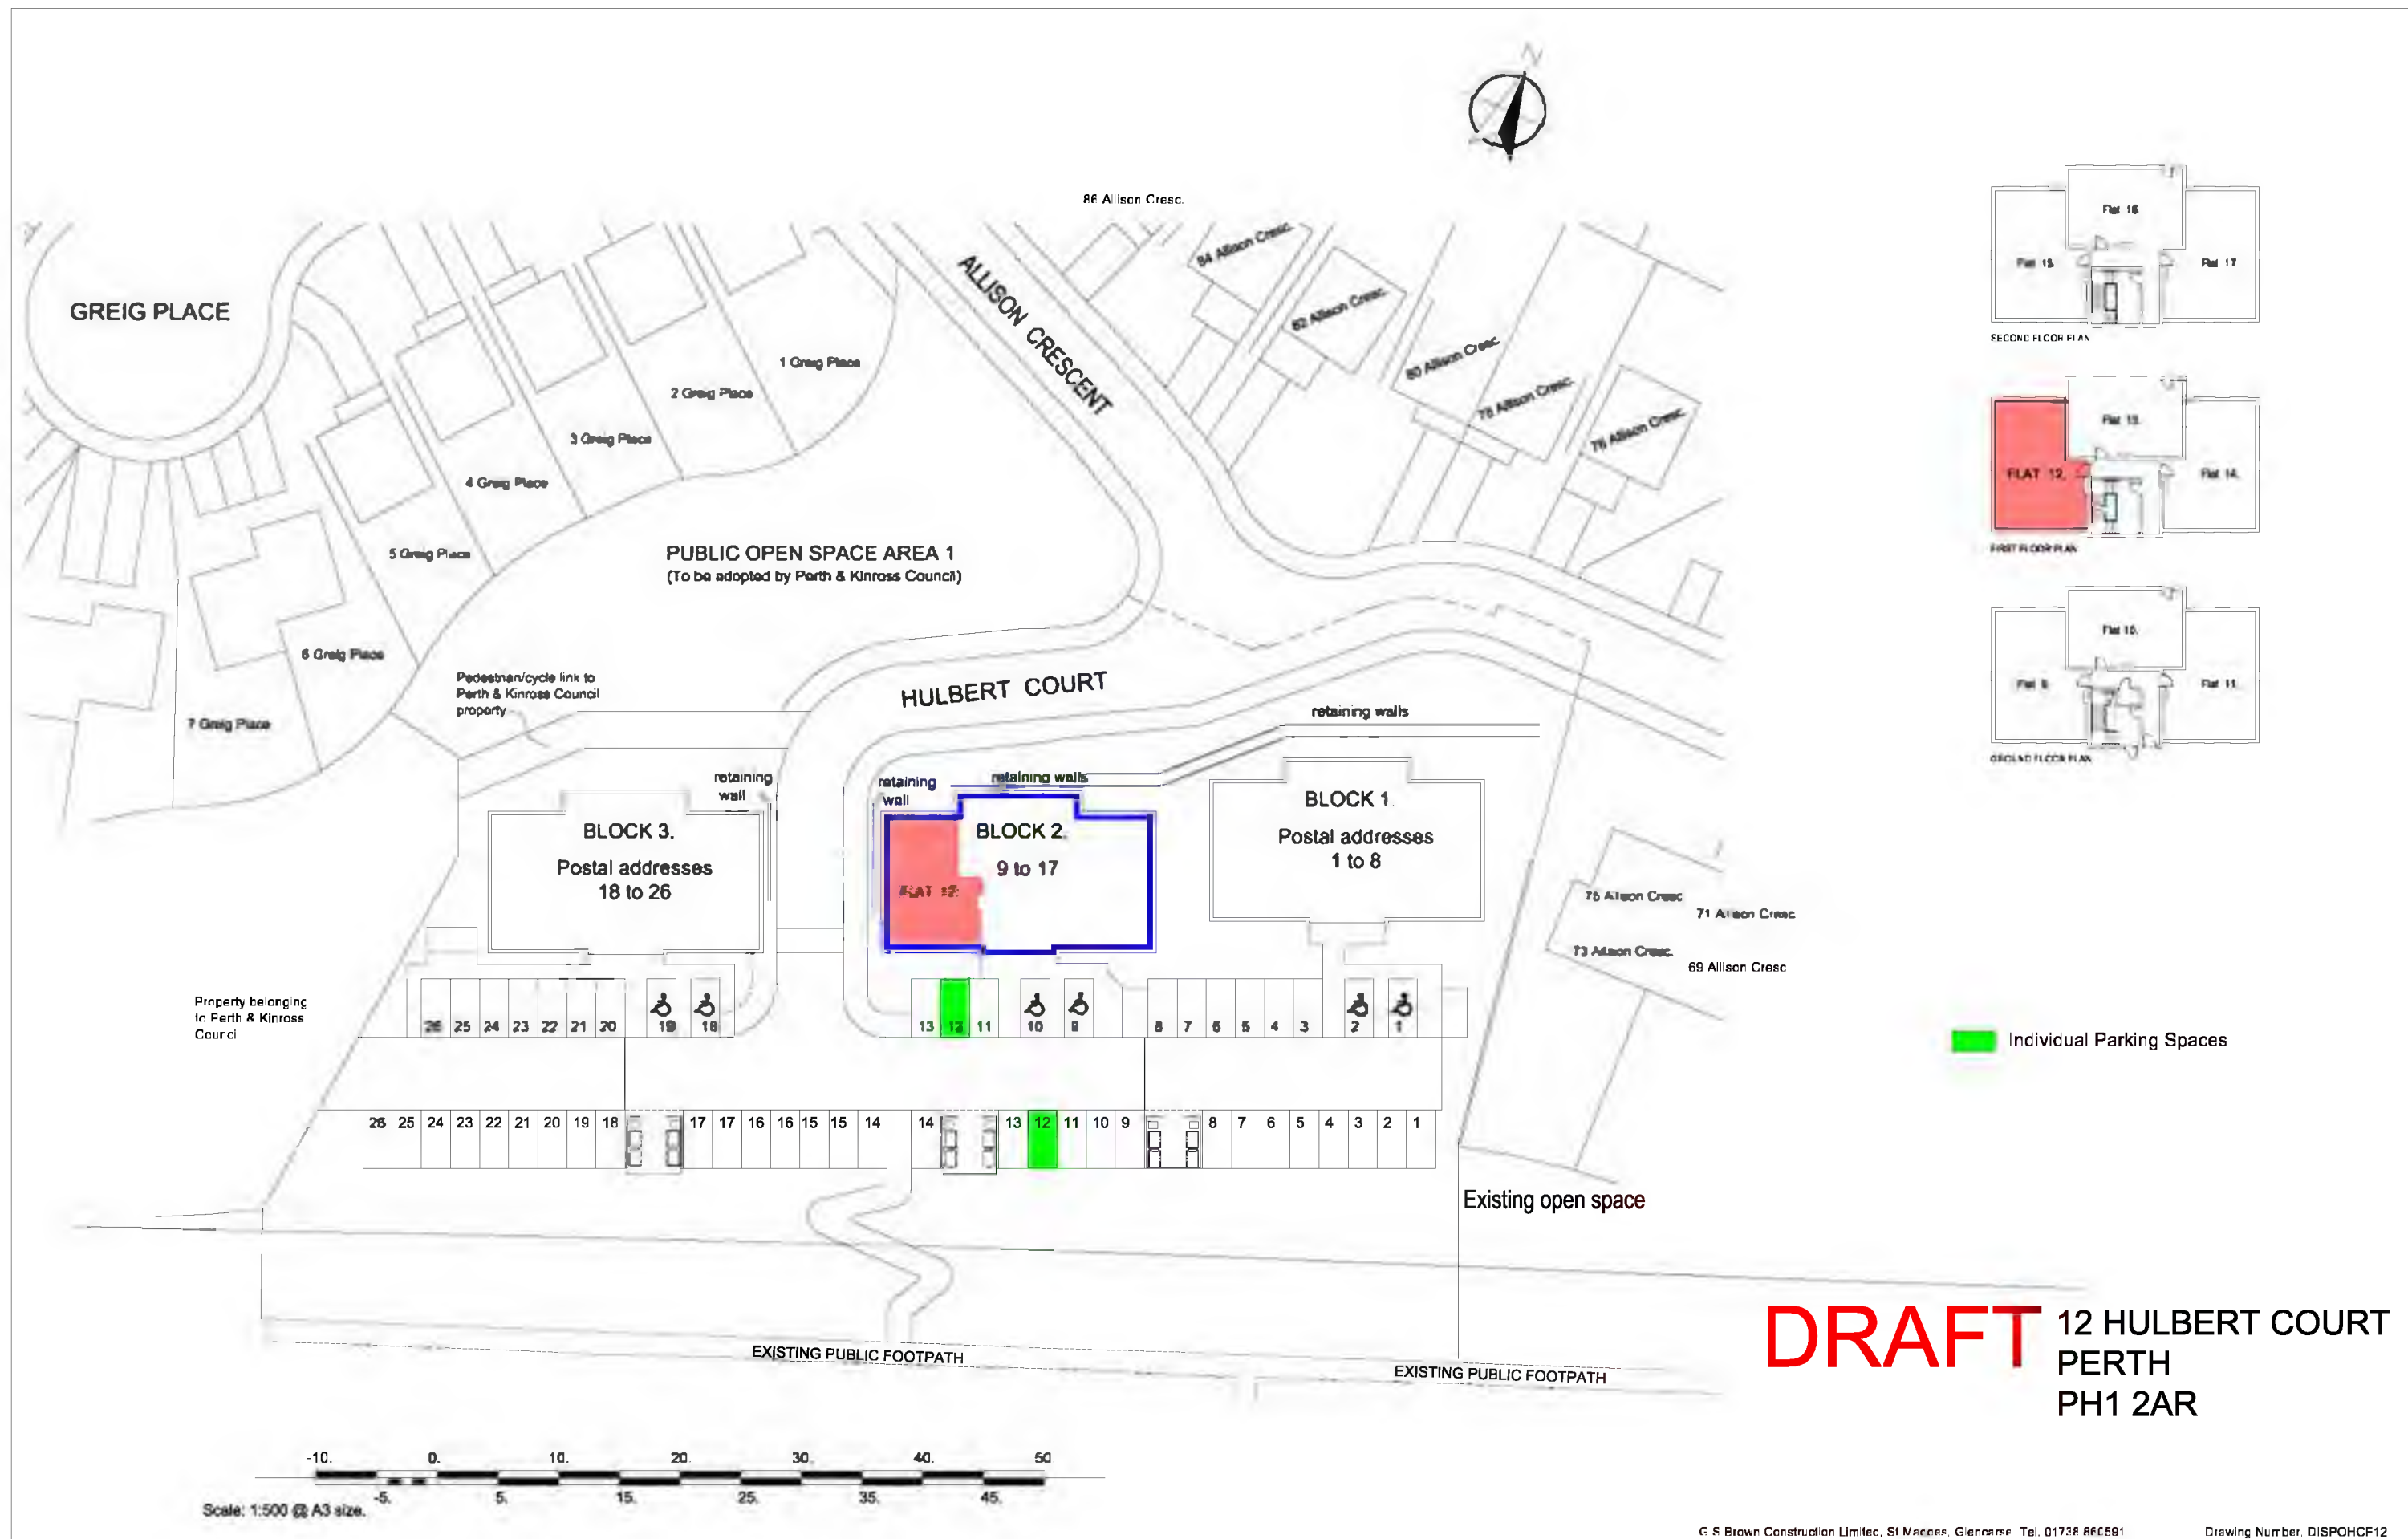



DRAFT 12 HULBERT COURT
PERTH
PH1 2AR

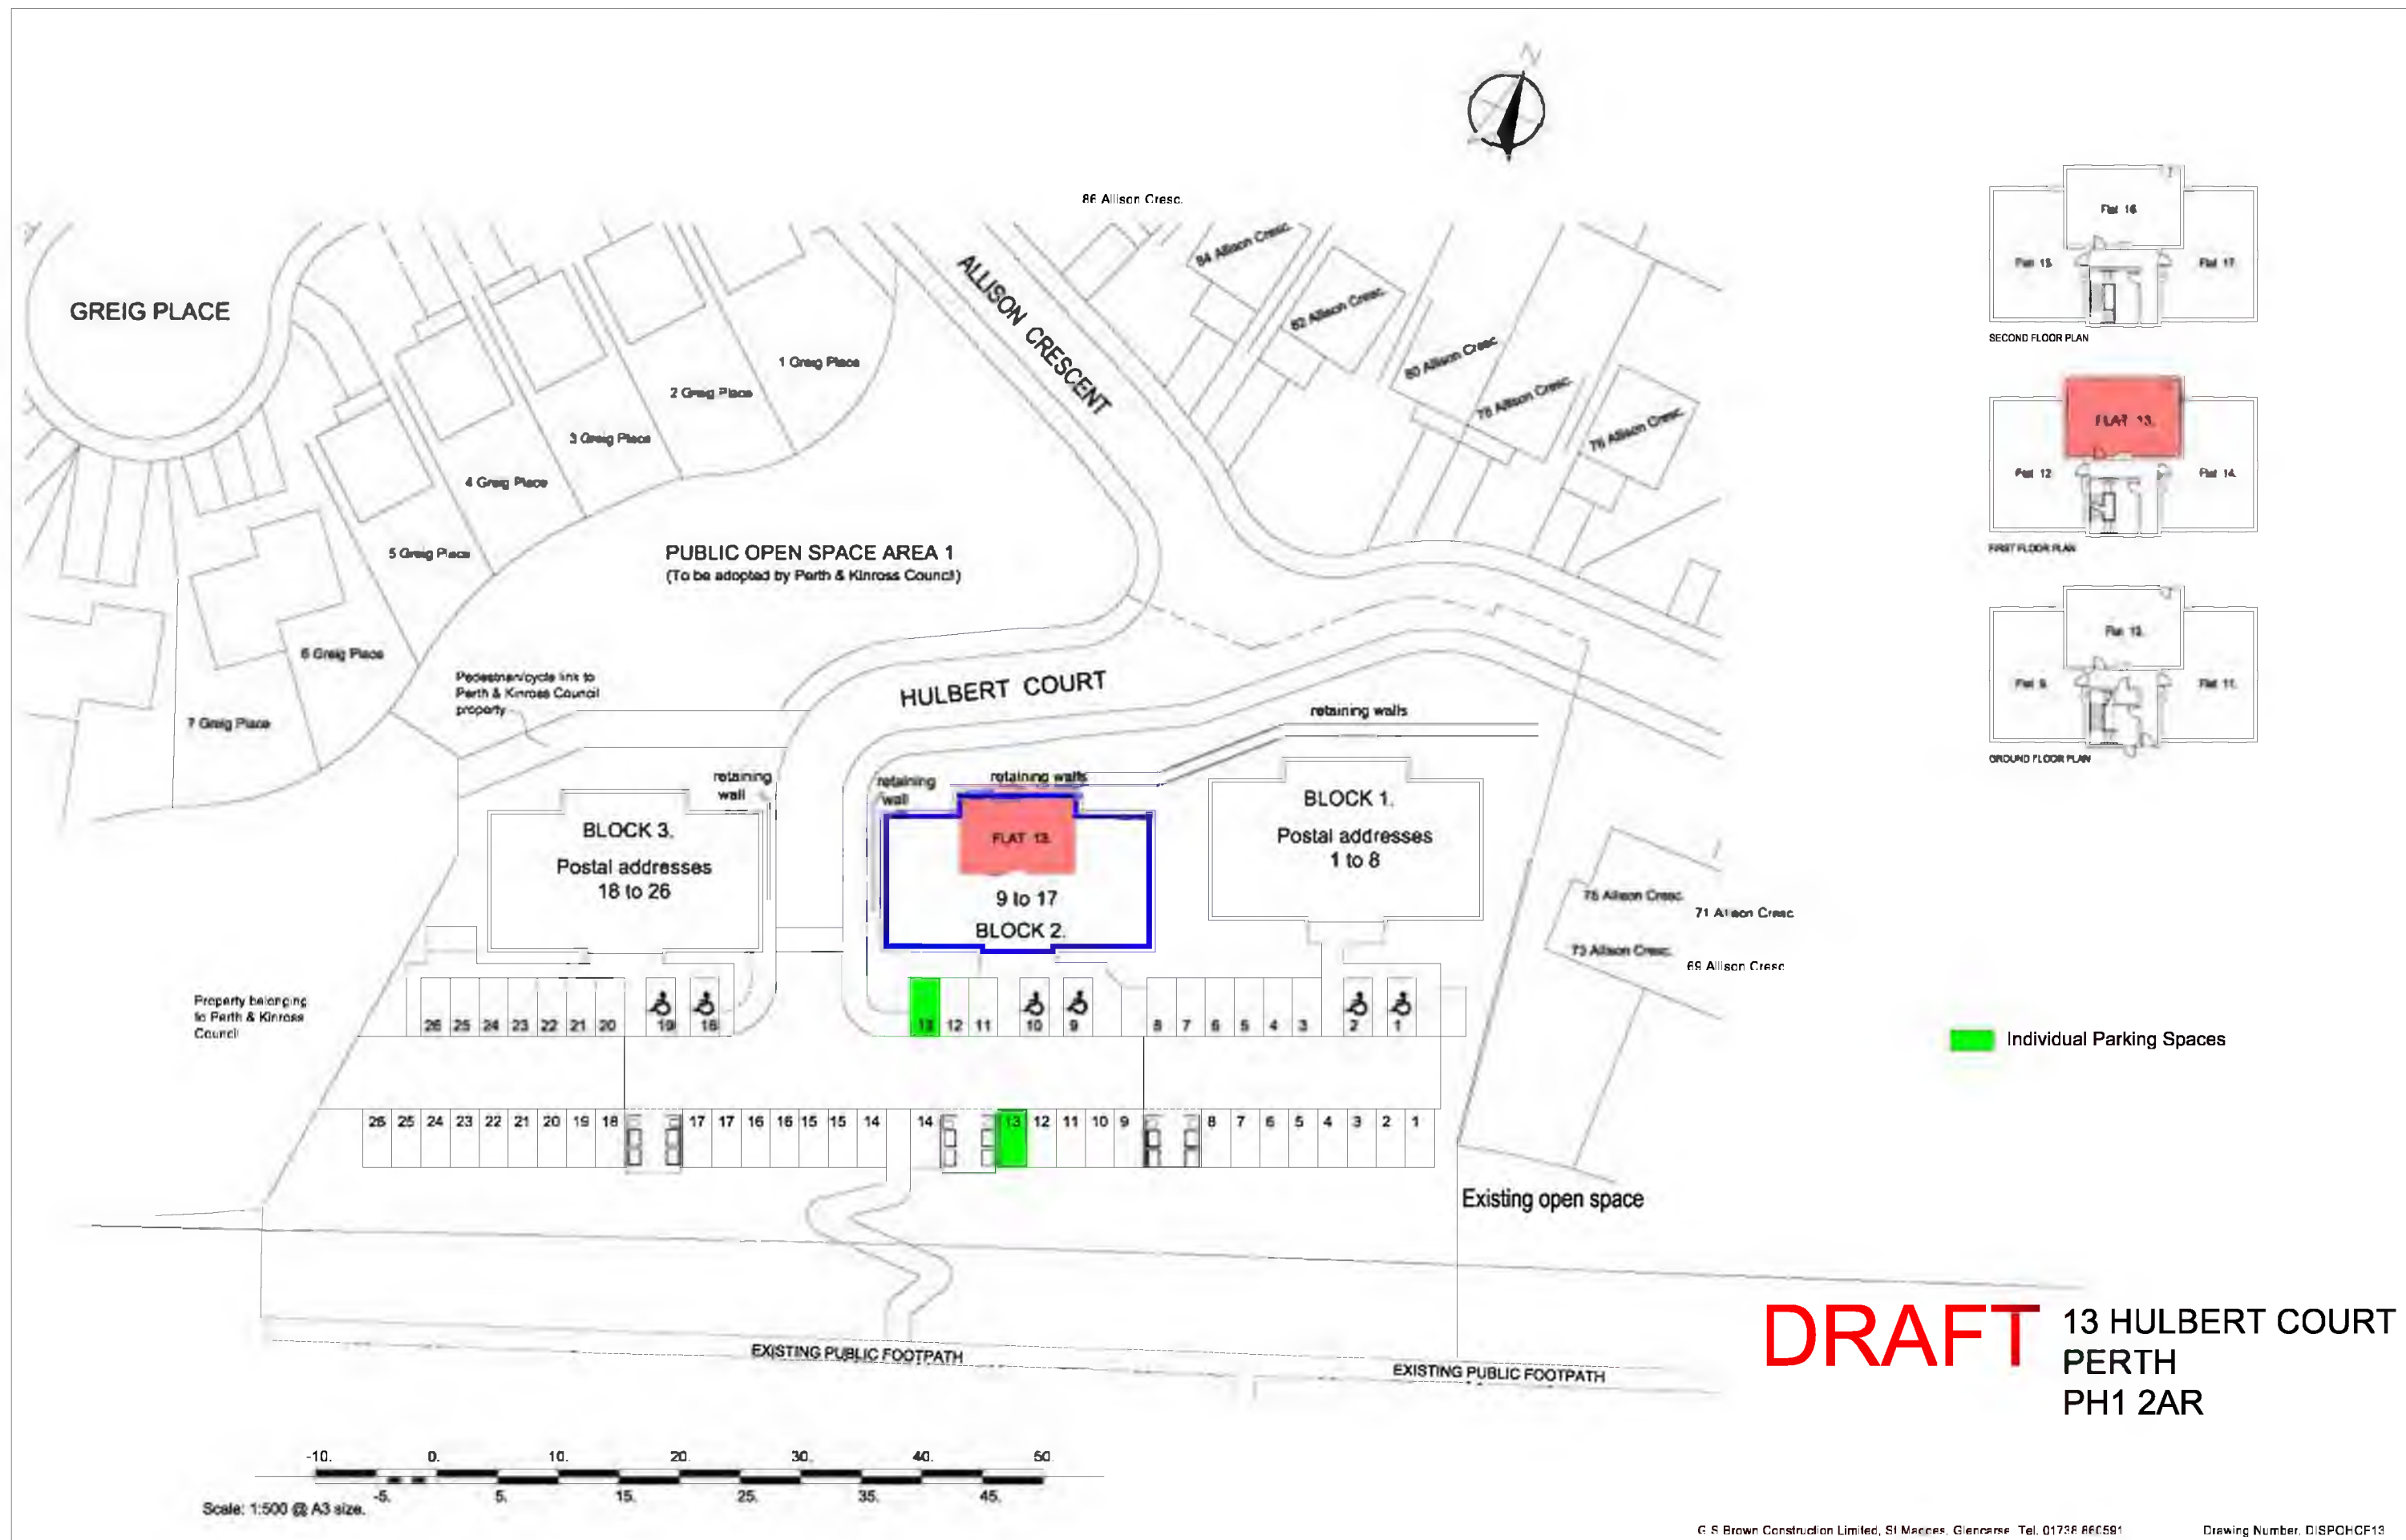


Individual Parking Spaces

DRAFT 13 HULBERT COURT
PERTH
PH1 2AR

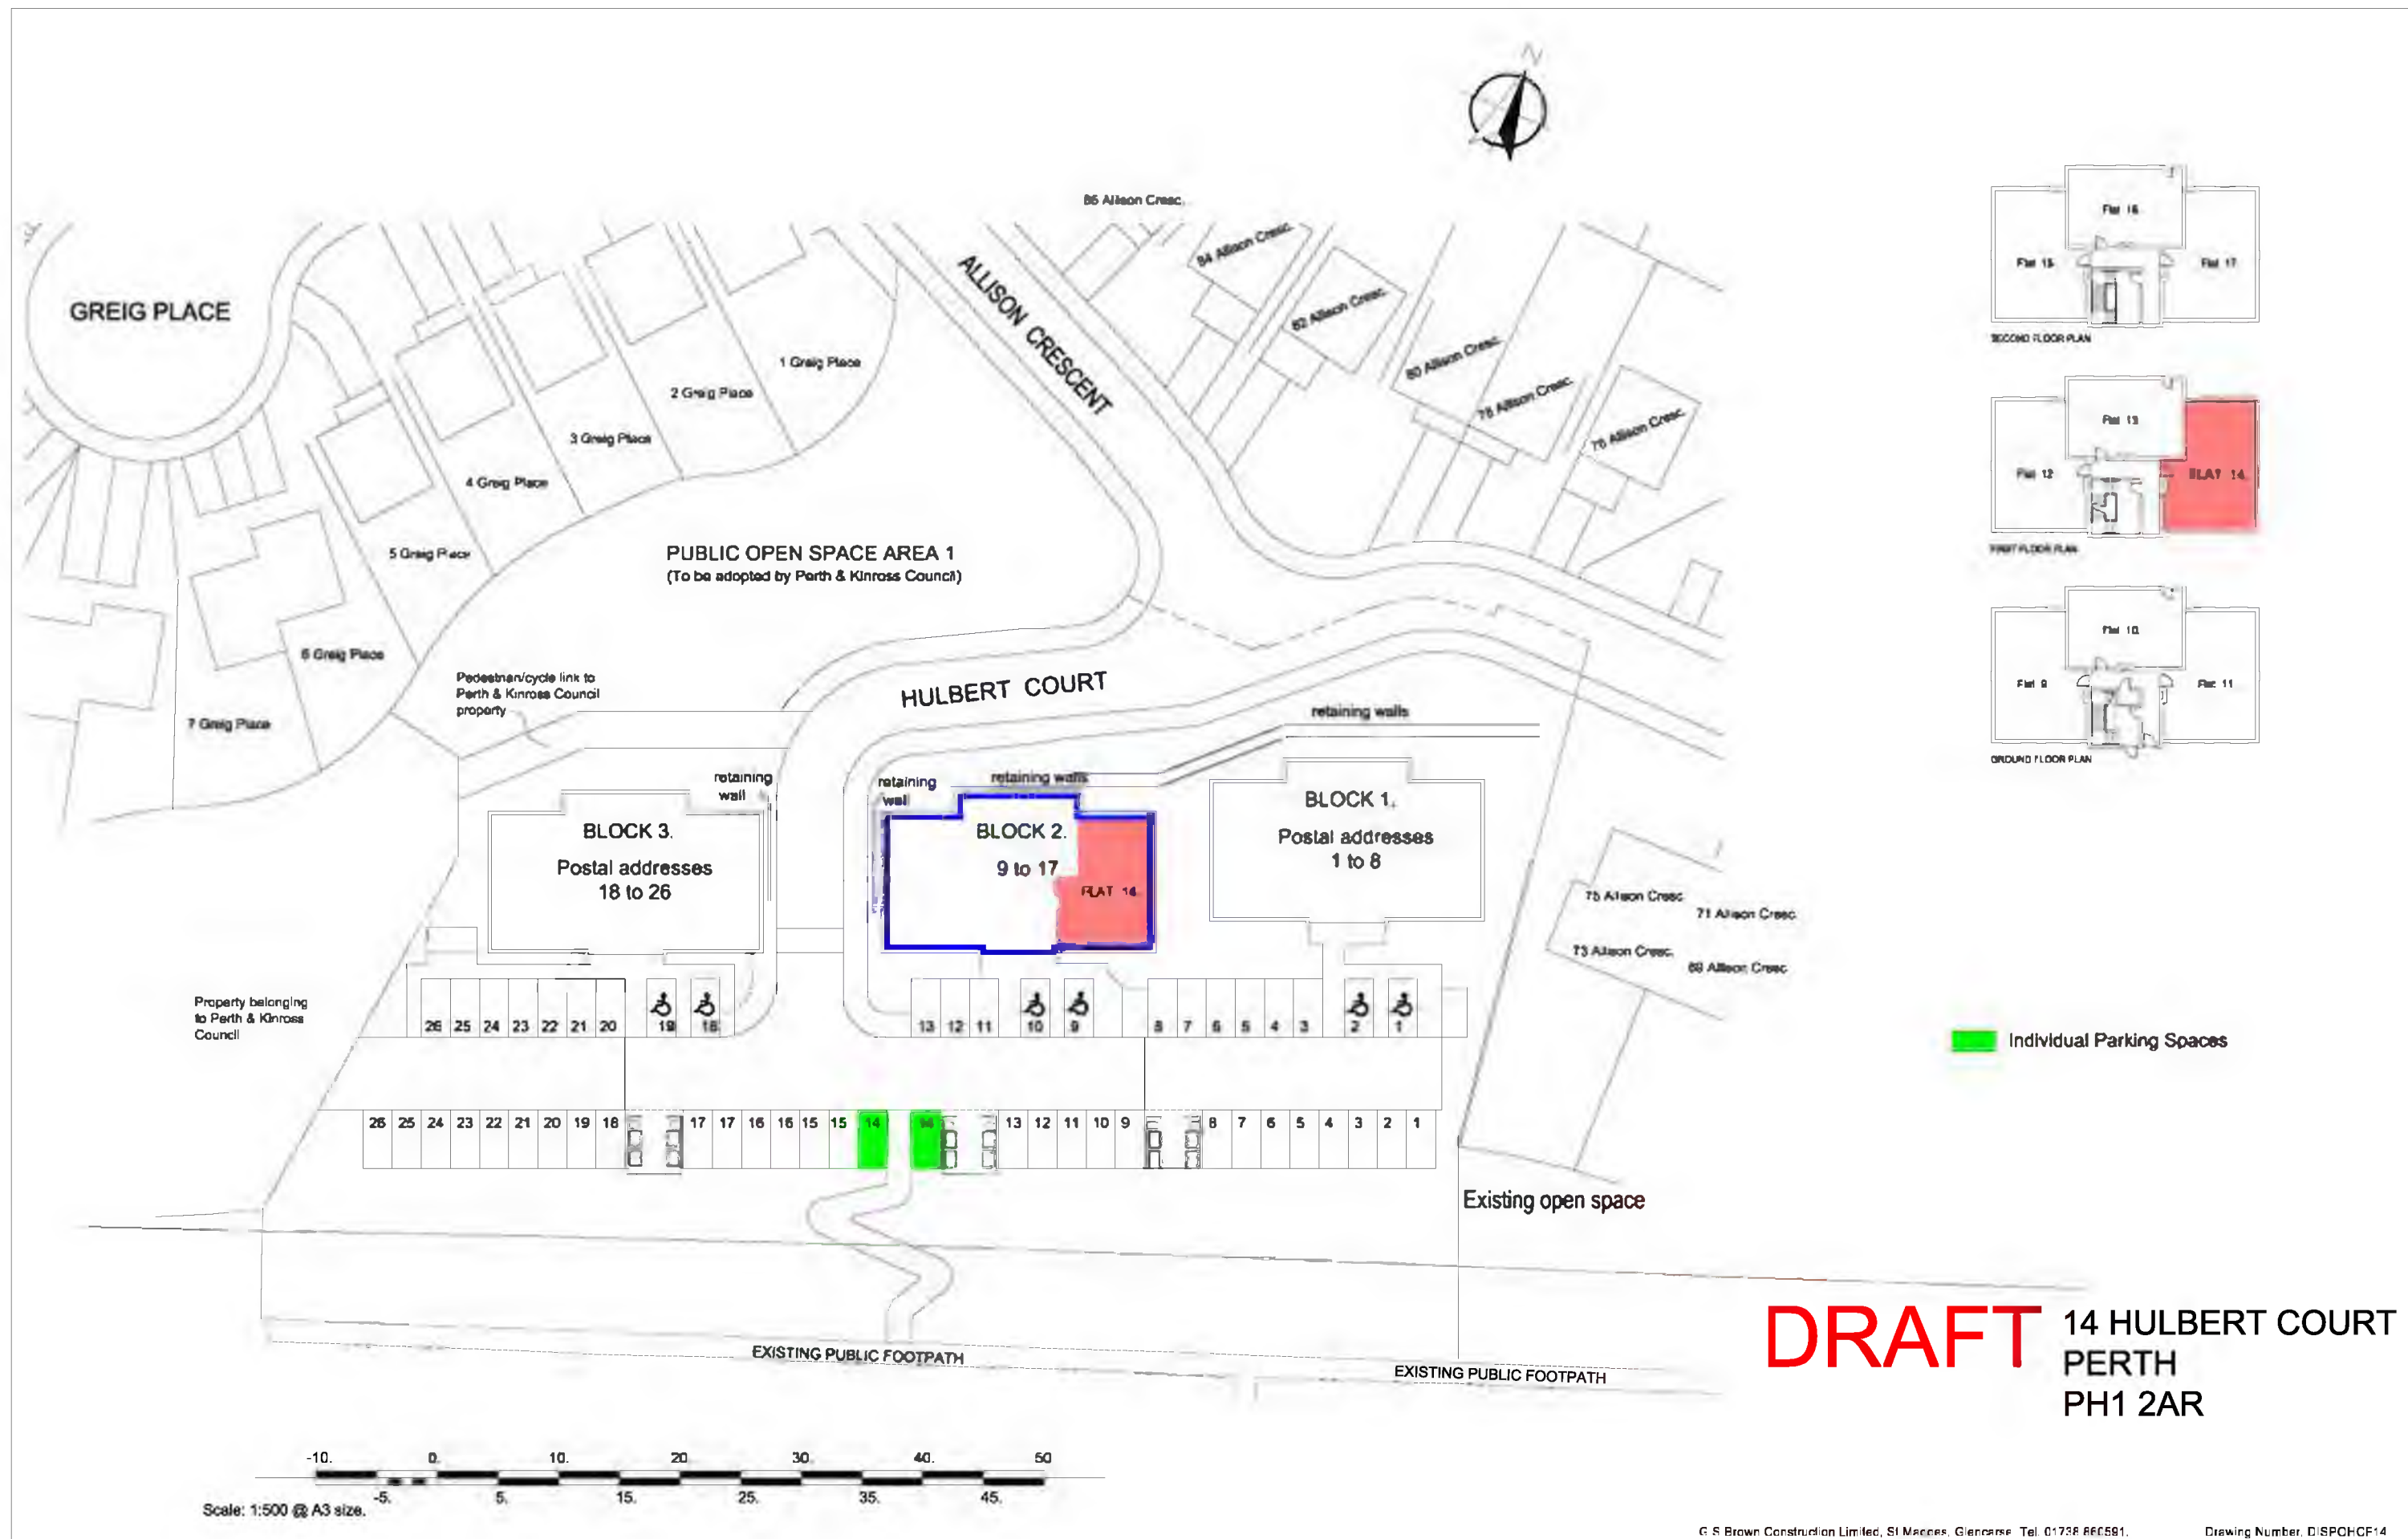


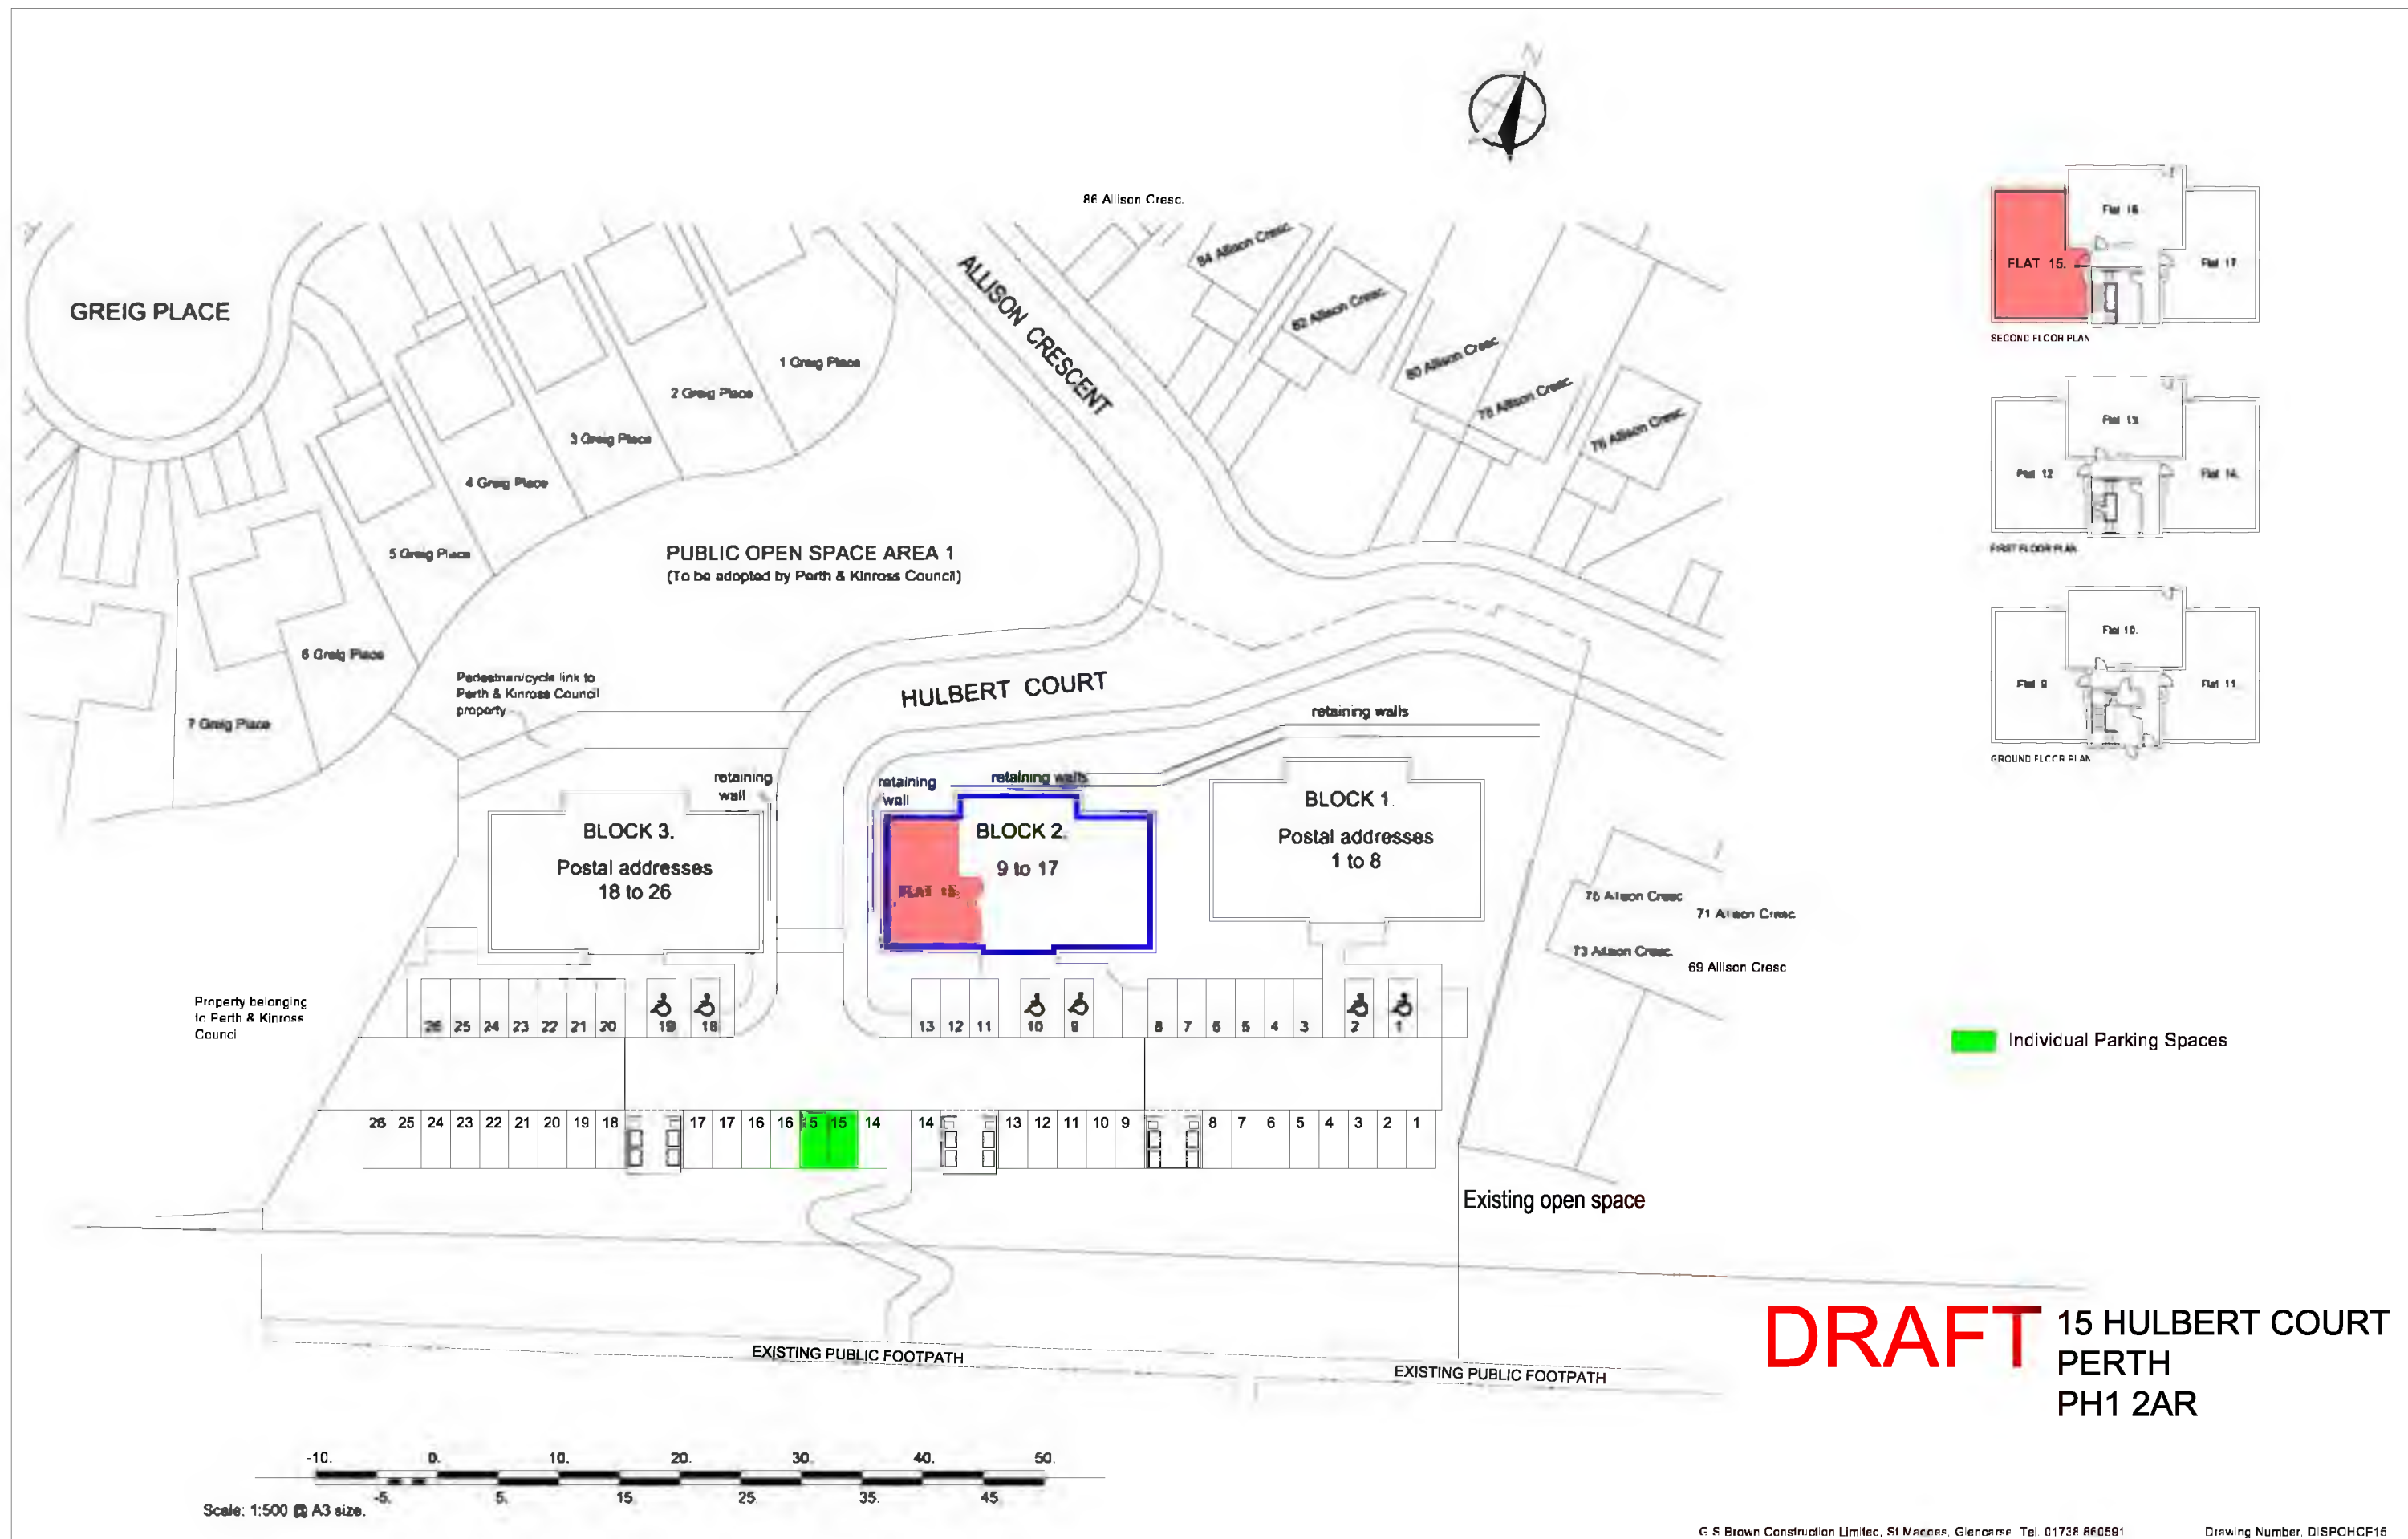




DRAFT 15 HULBERT COURT
PERTH
PH1 2AR

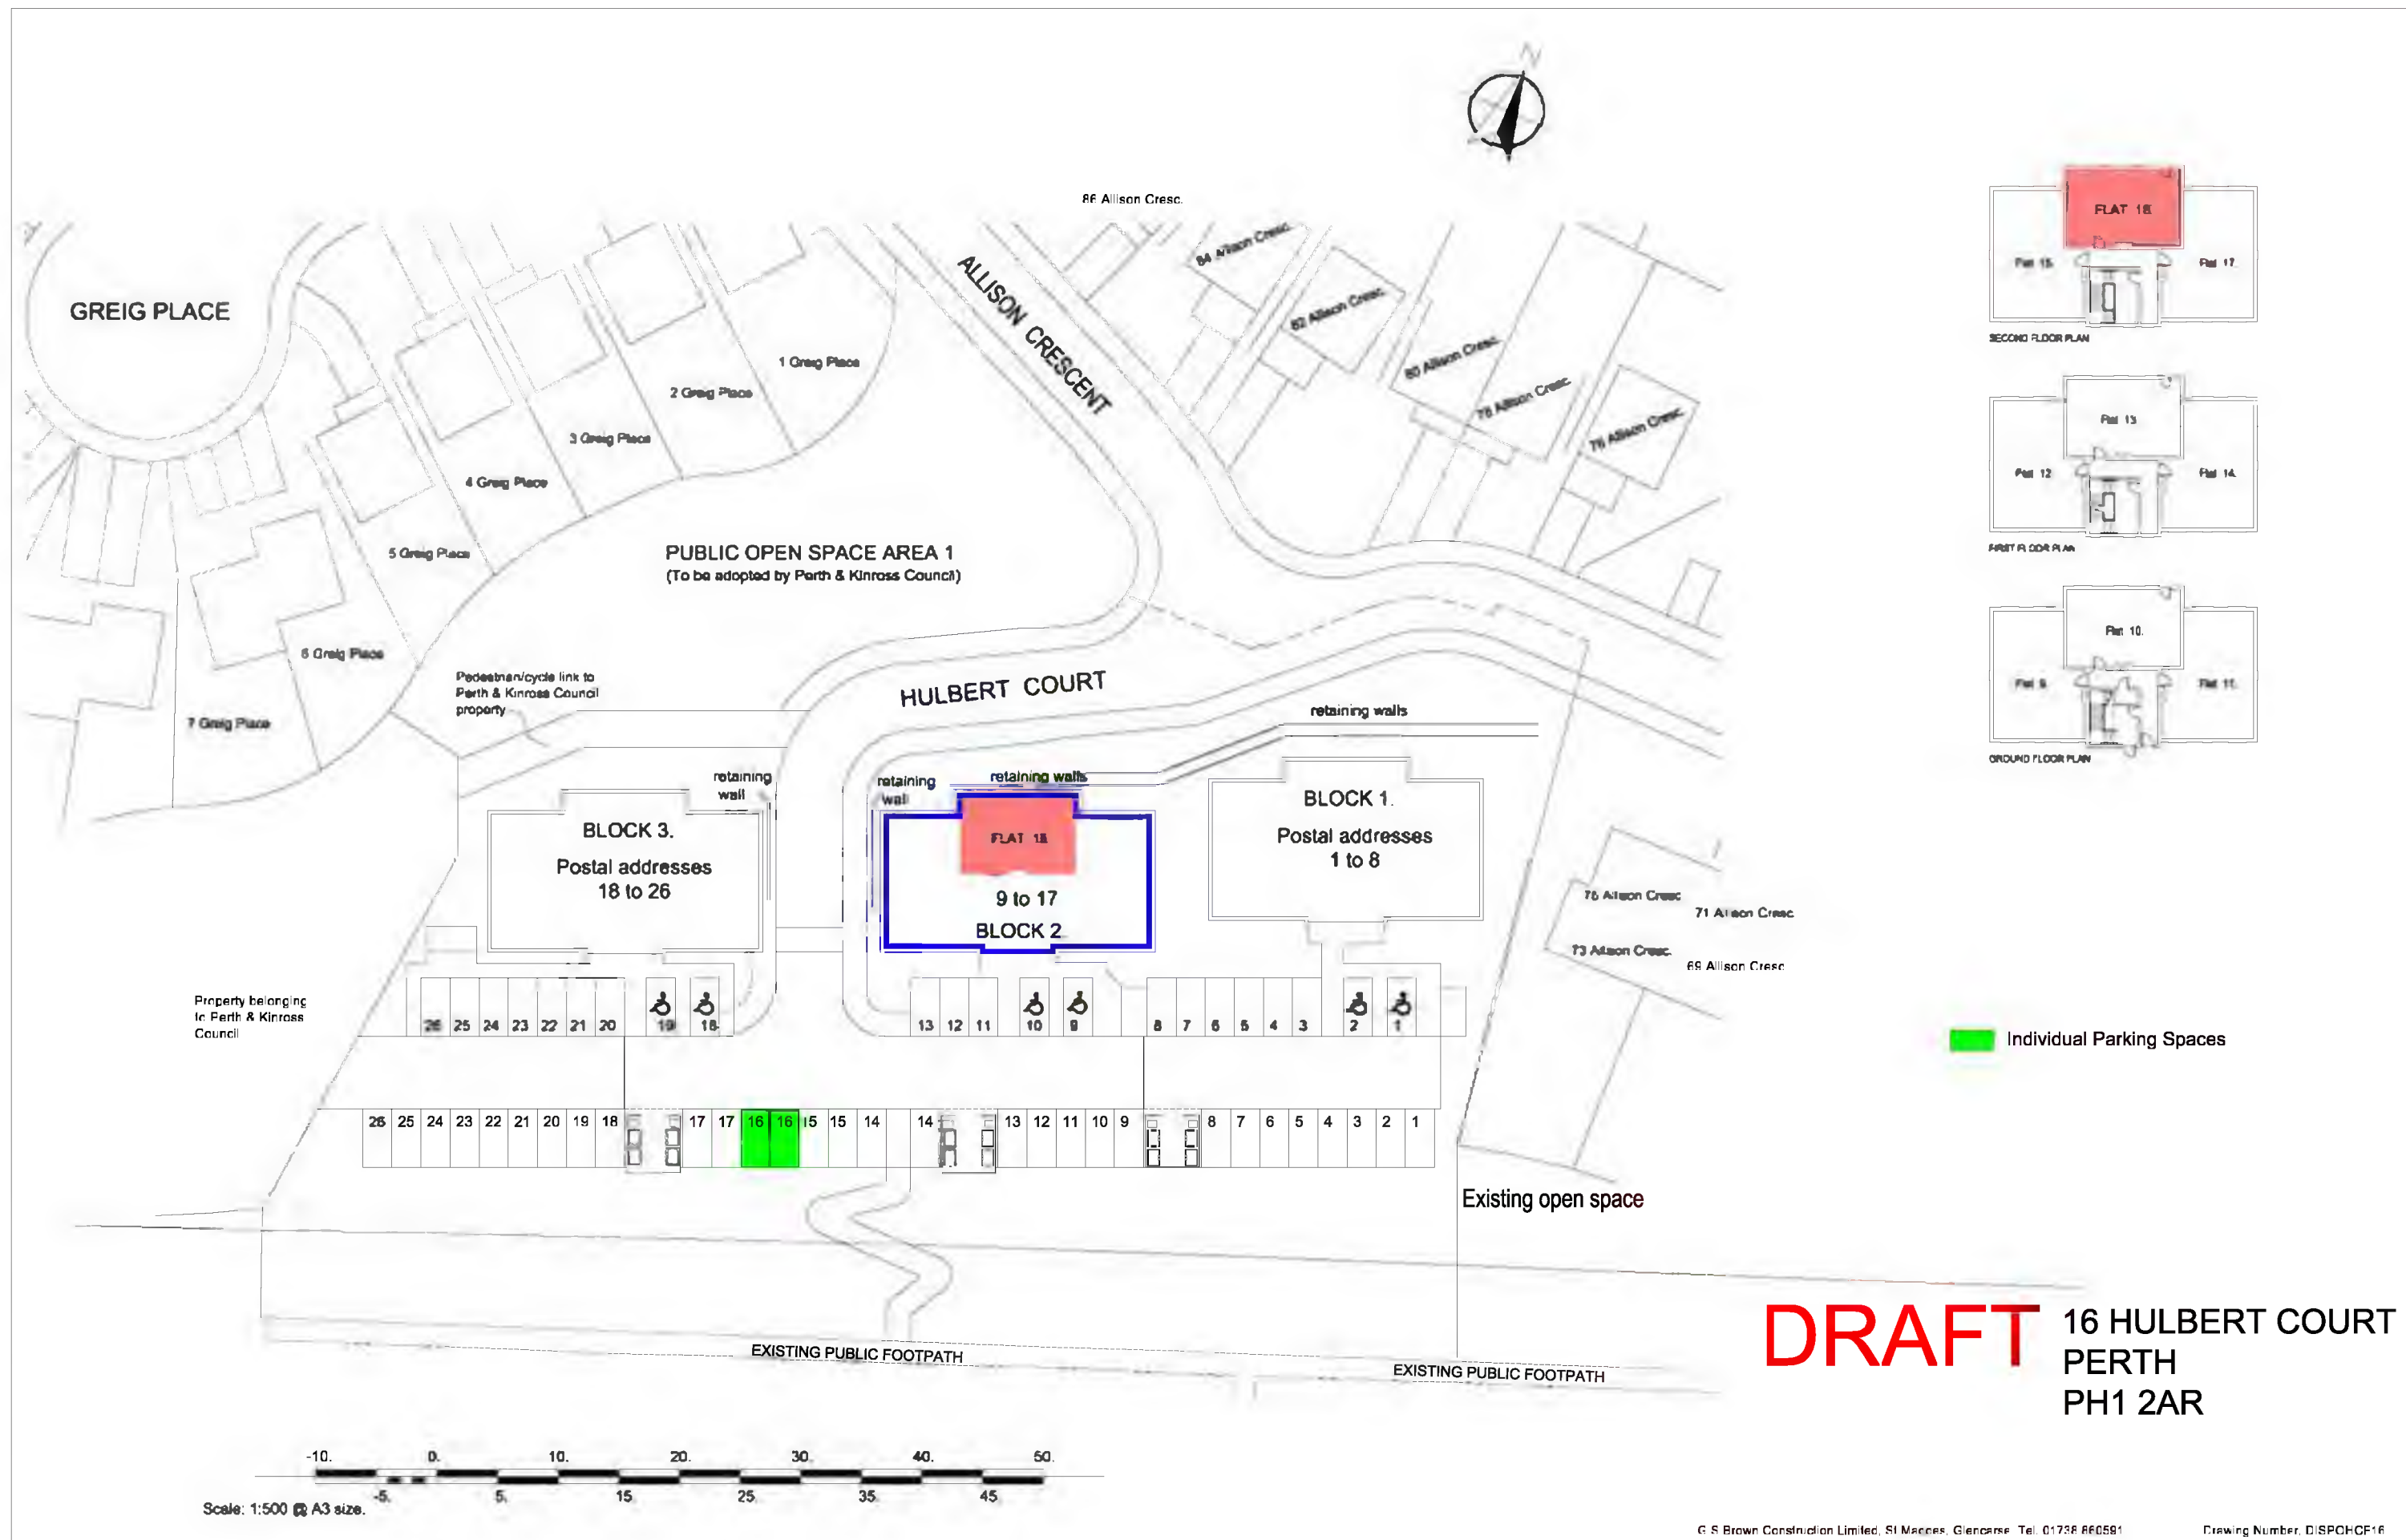

DRAFT 16 HULBERT COURT
PERTH
PH1 2AR

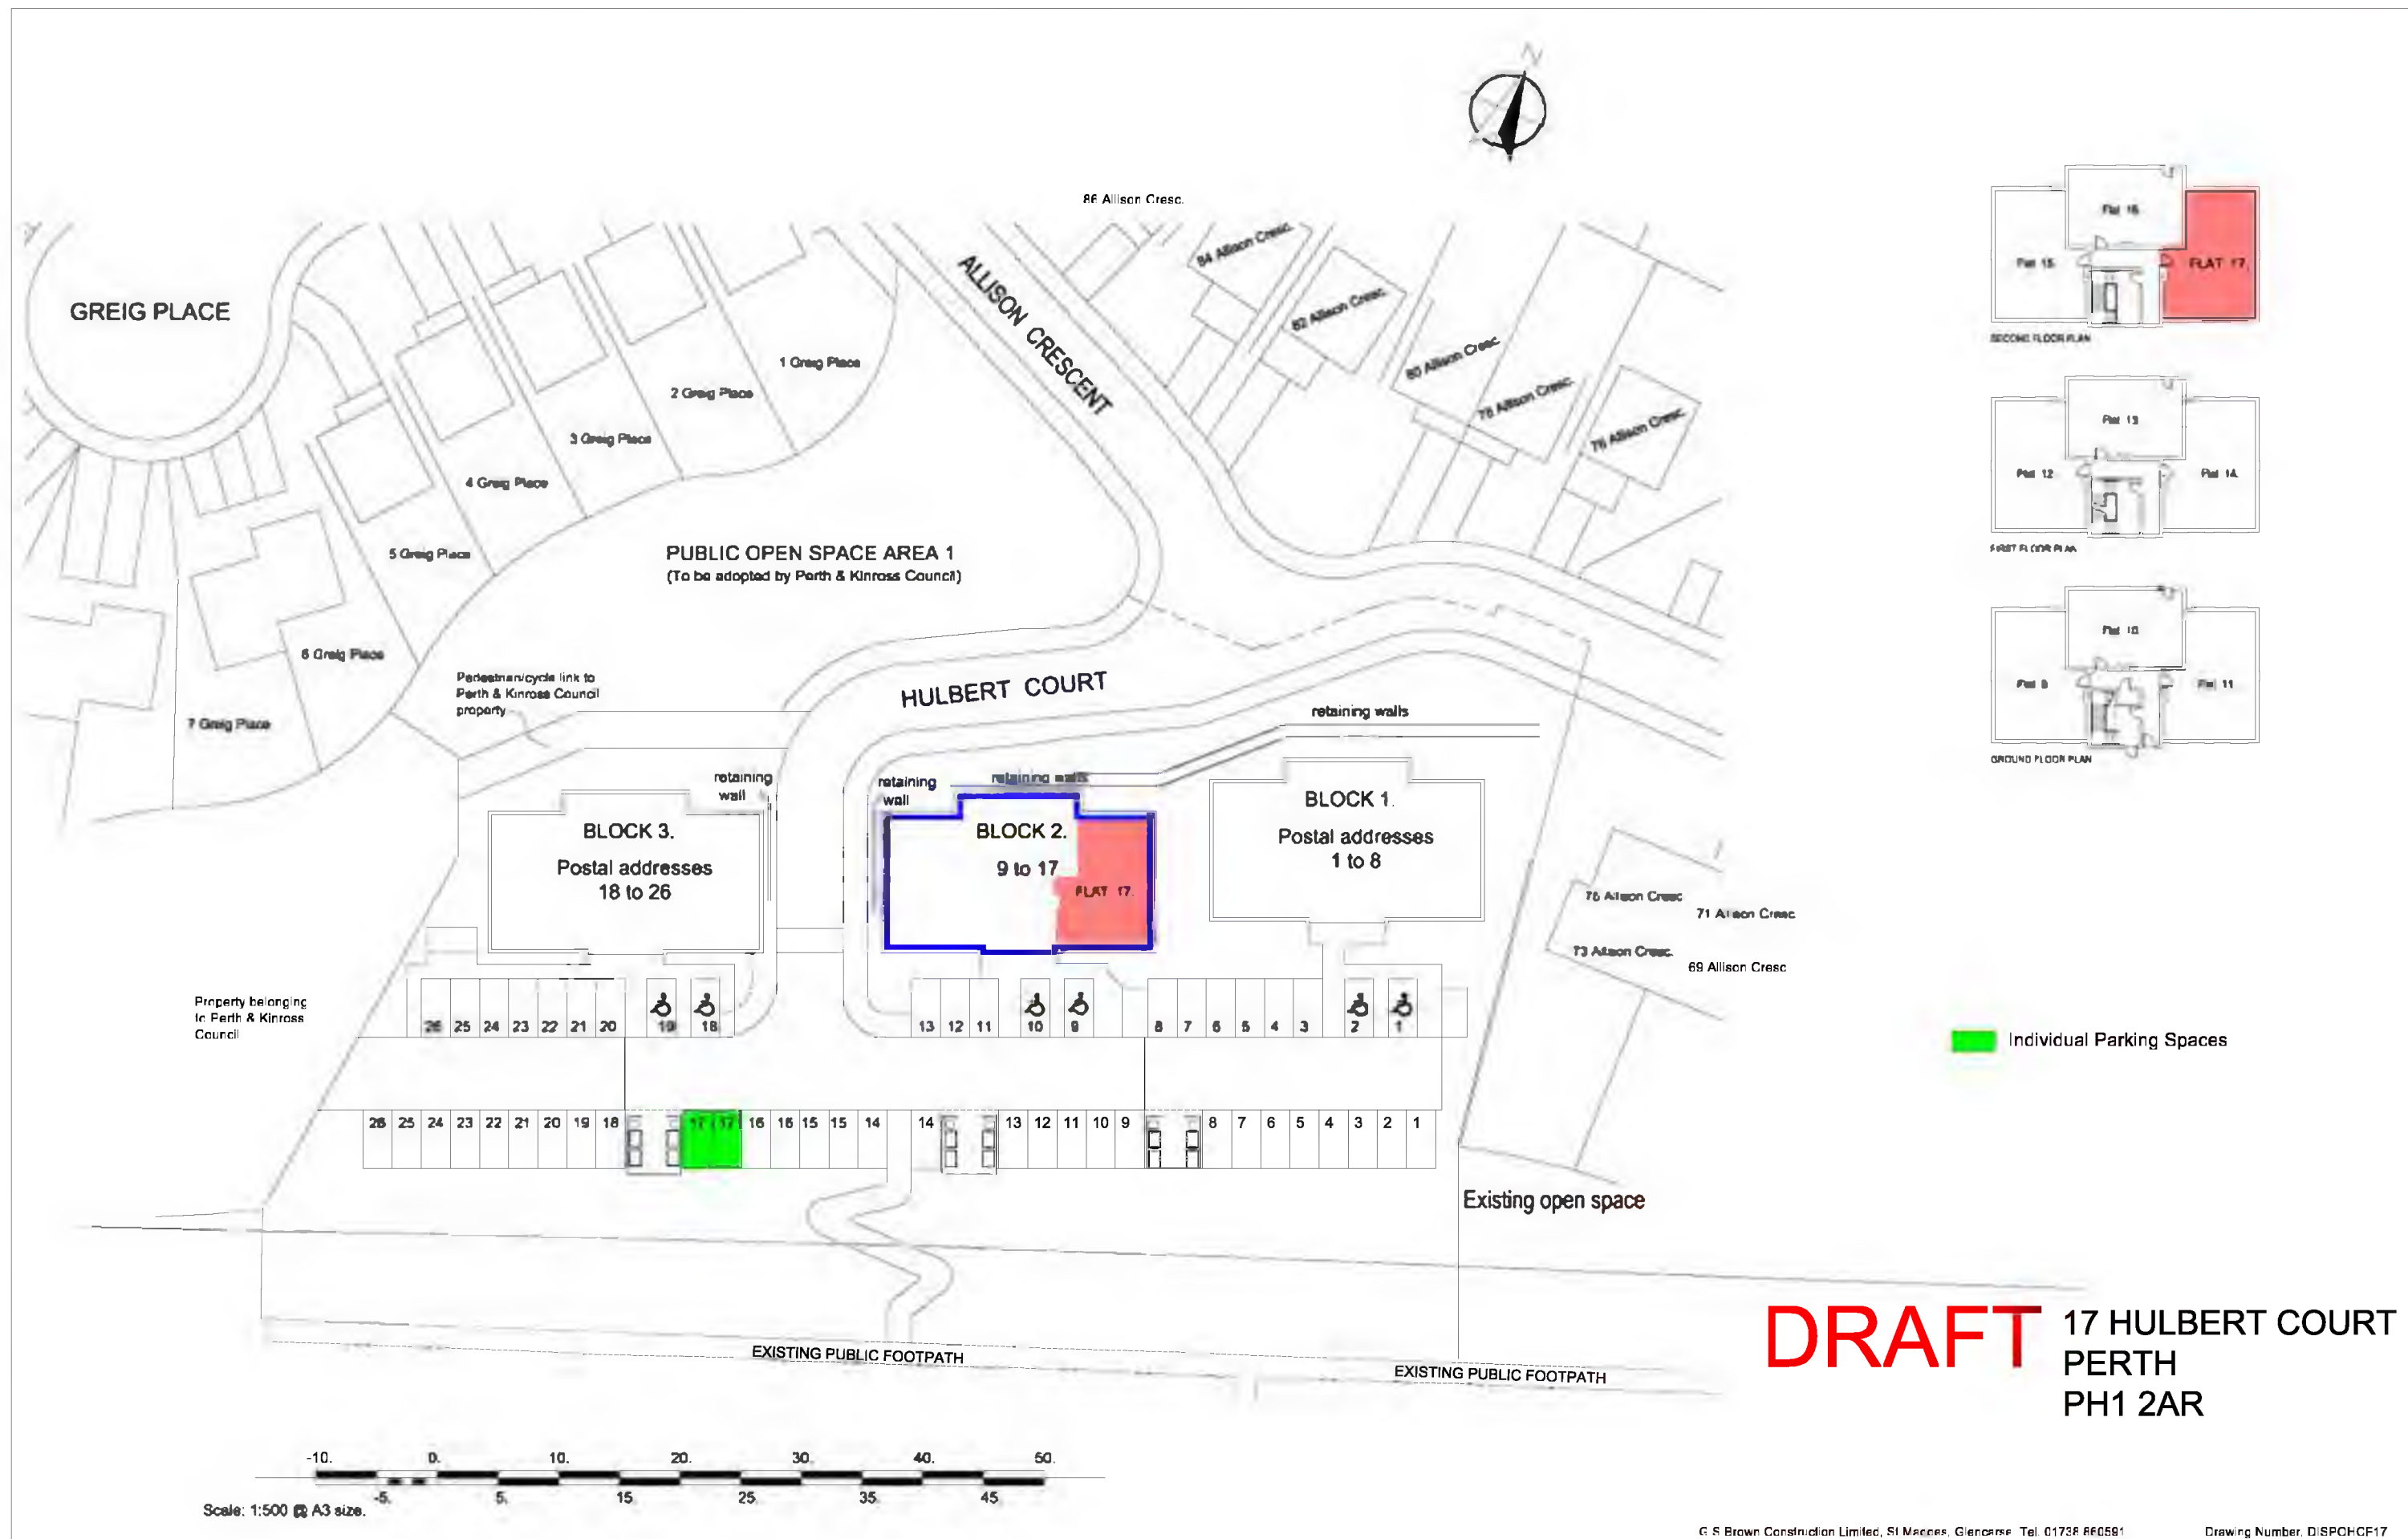



DRAFT 17 HULBERT COURT
PERTH
PH1 2AR

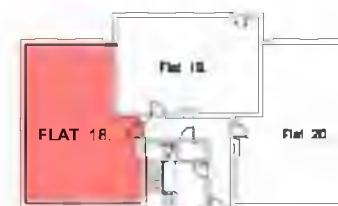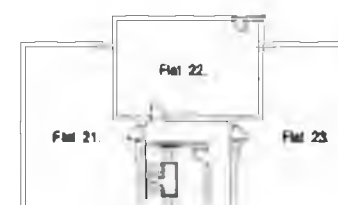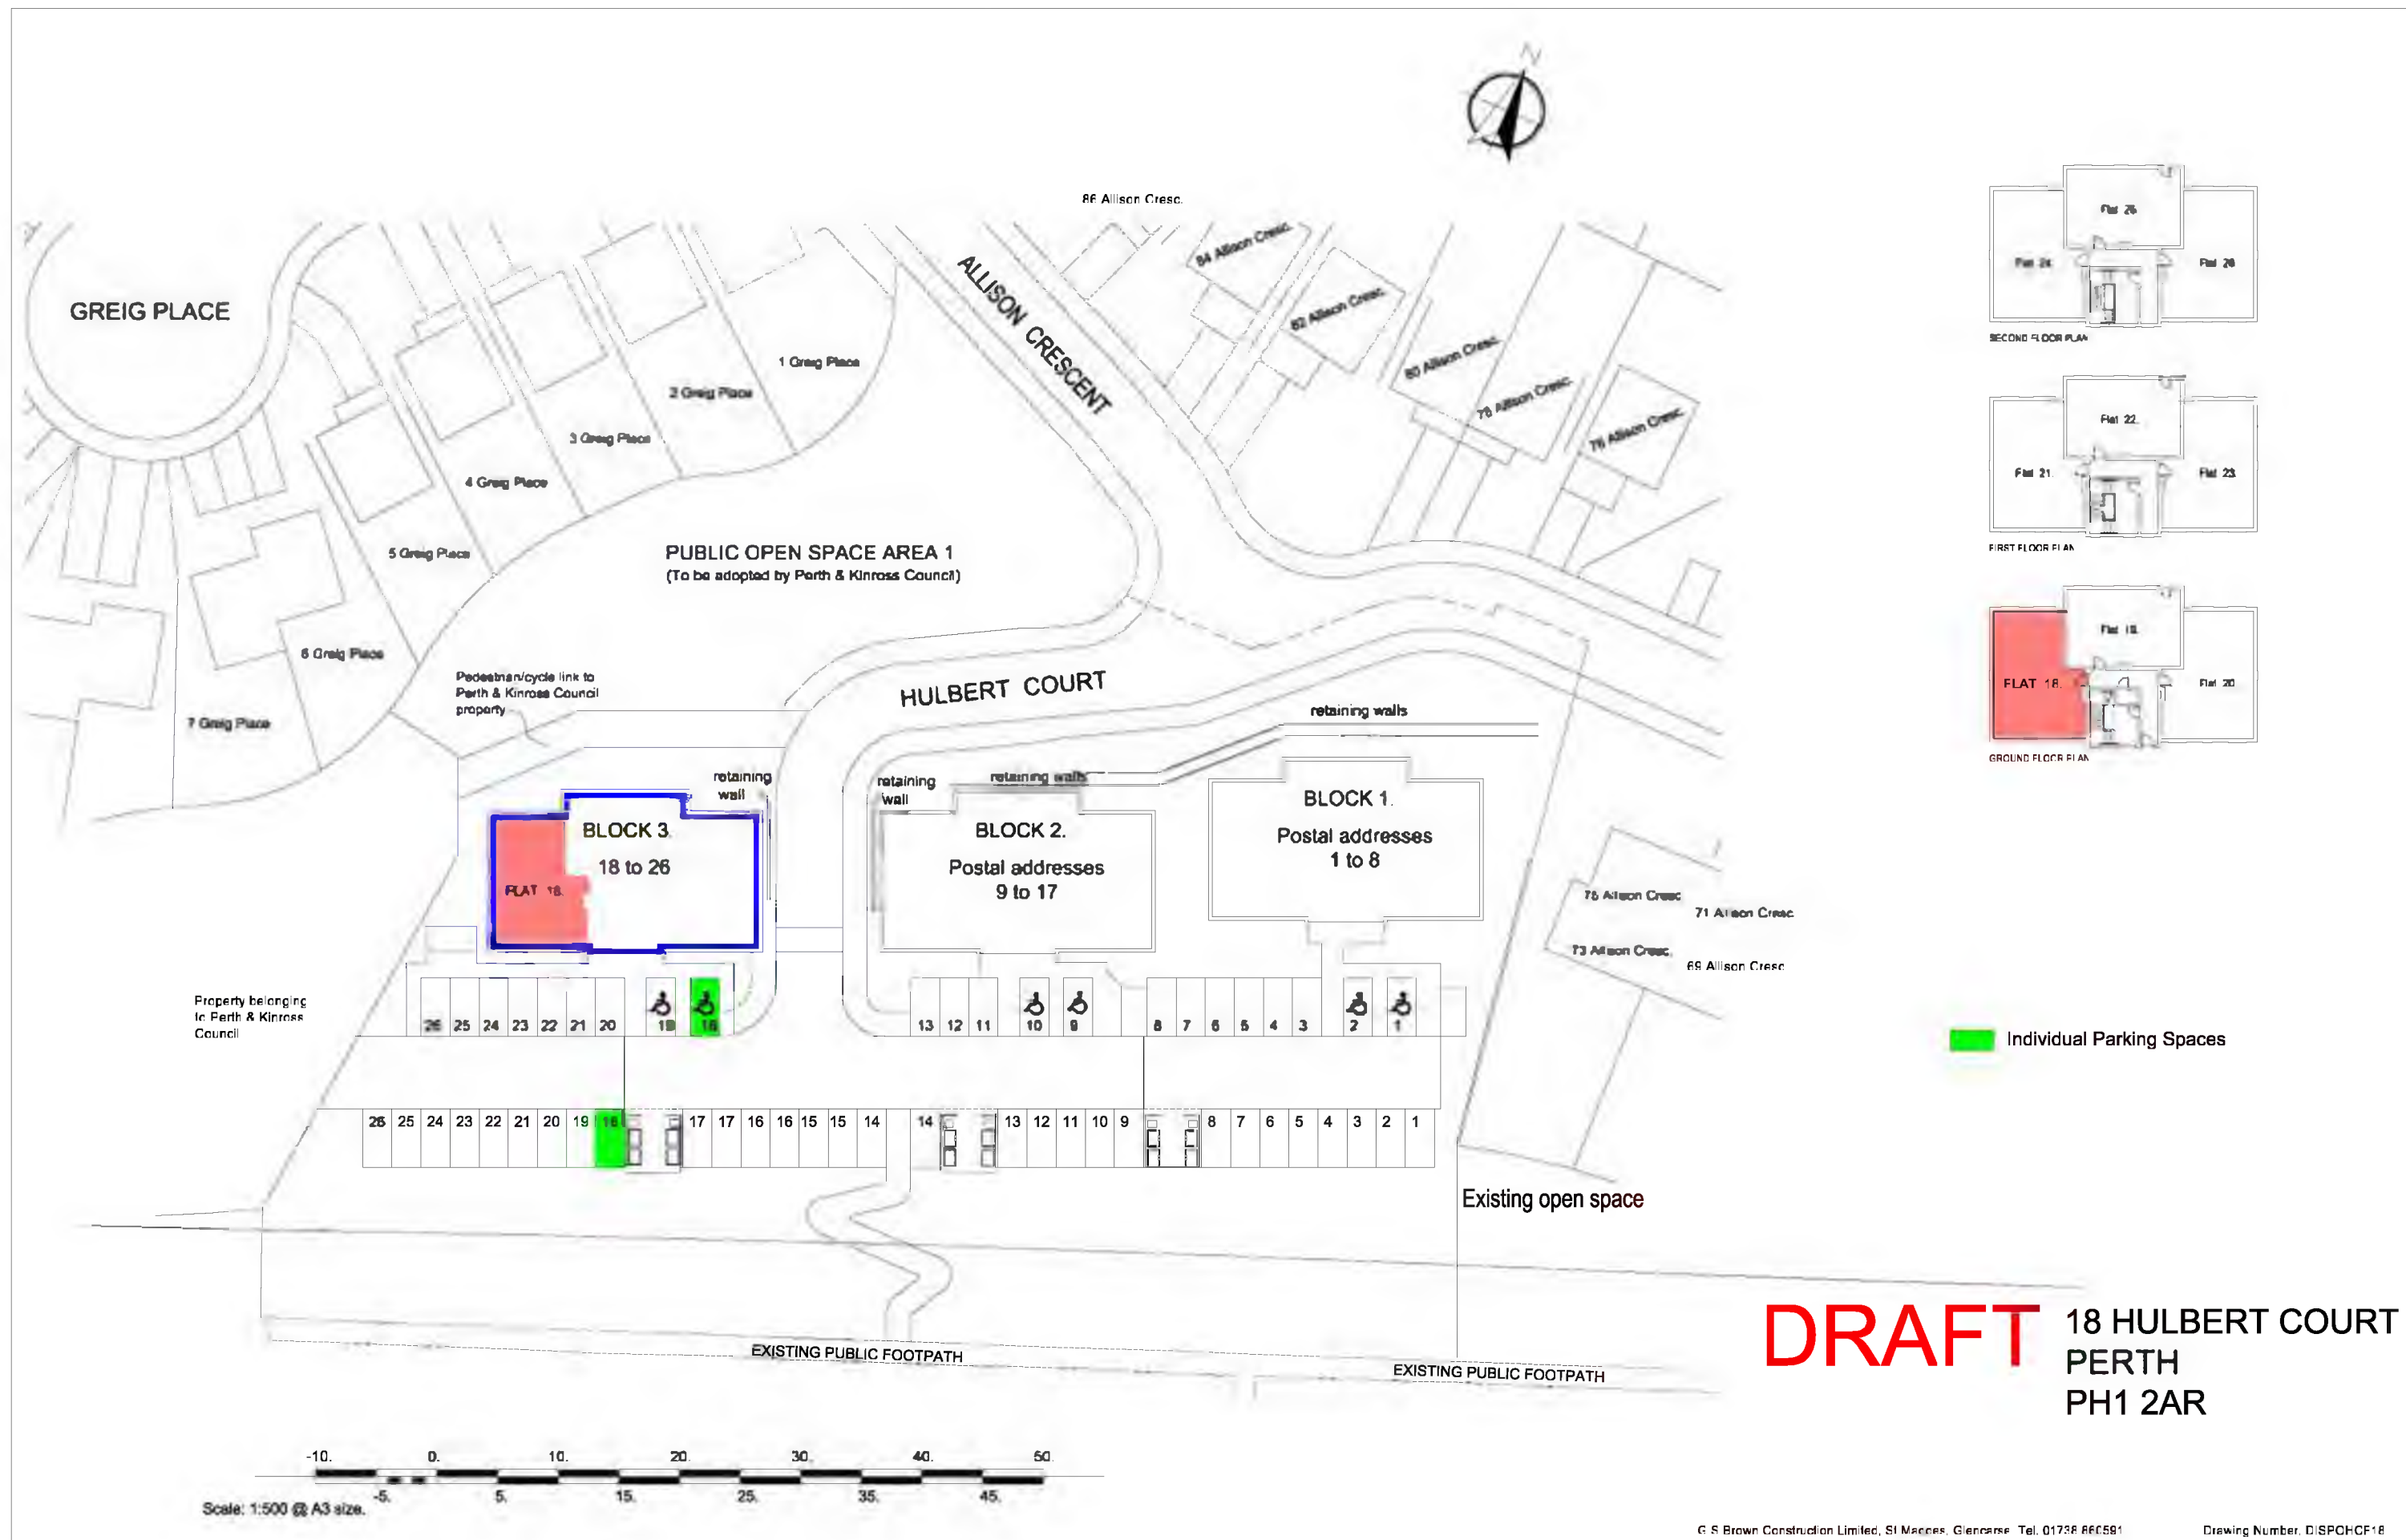



Individual Parking Spaces

DRAFT 18 HULBERT COURT
PERTH
PH1 2AR

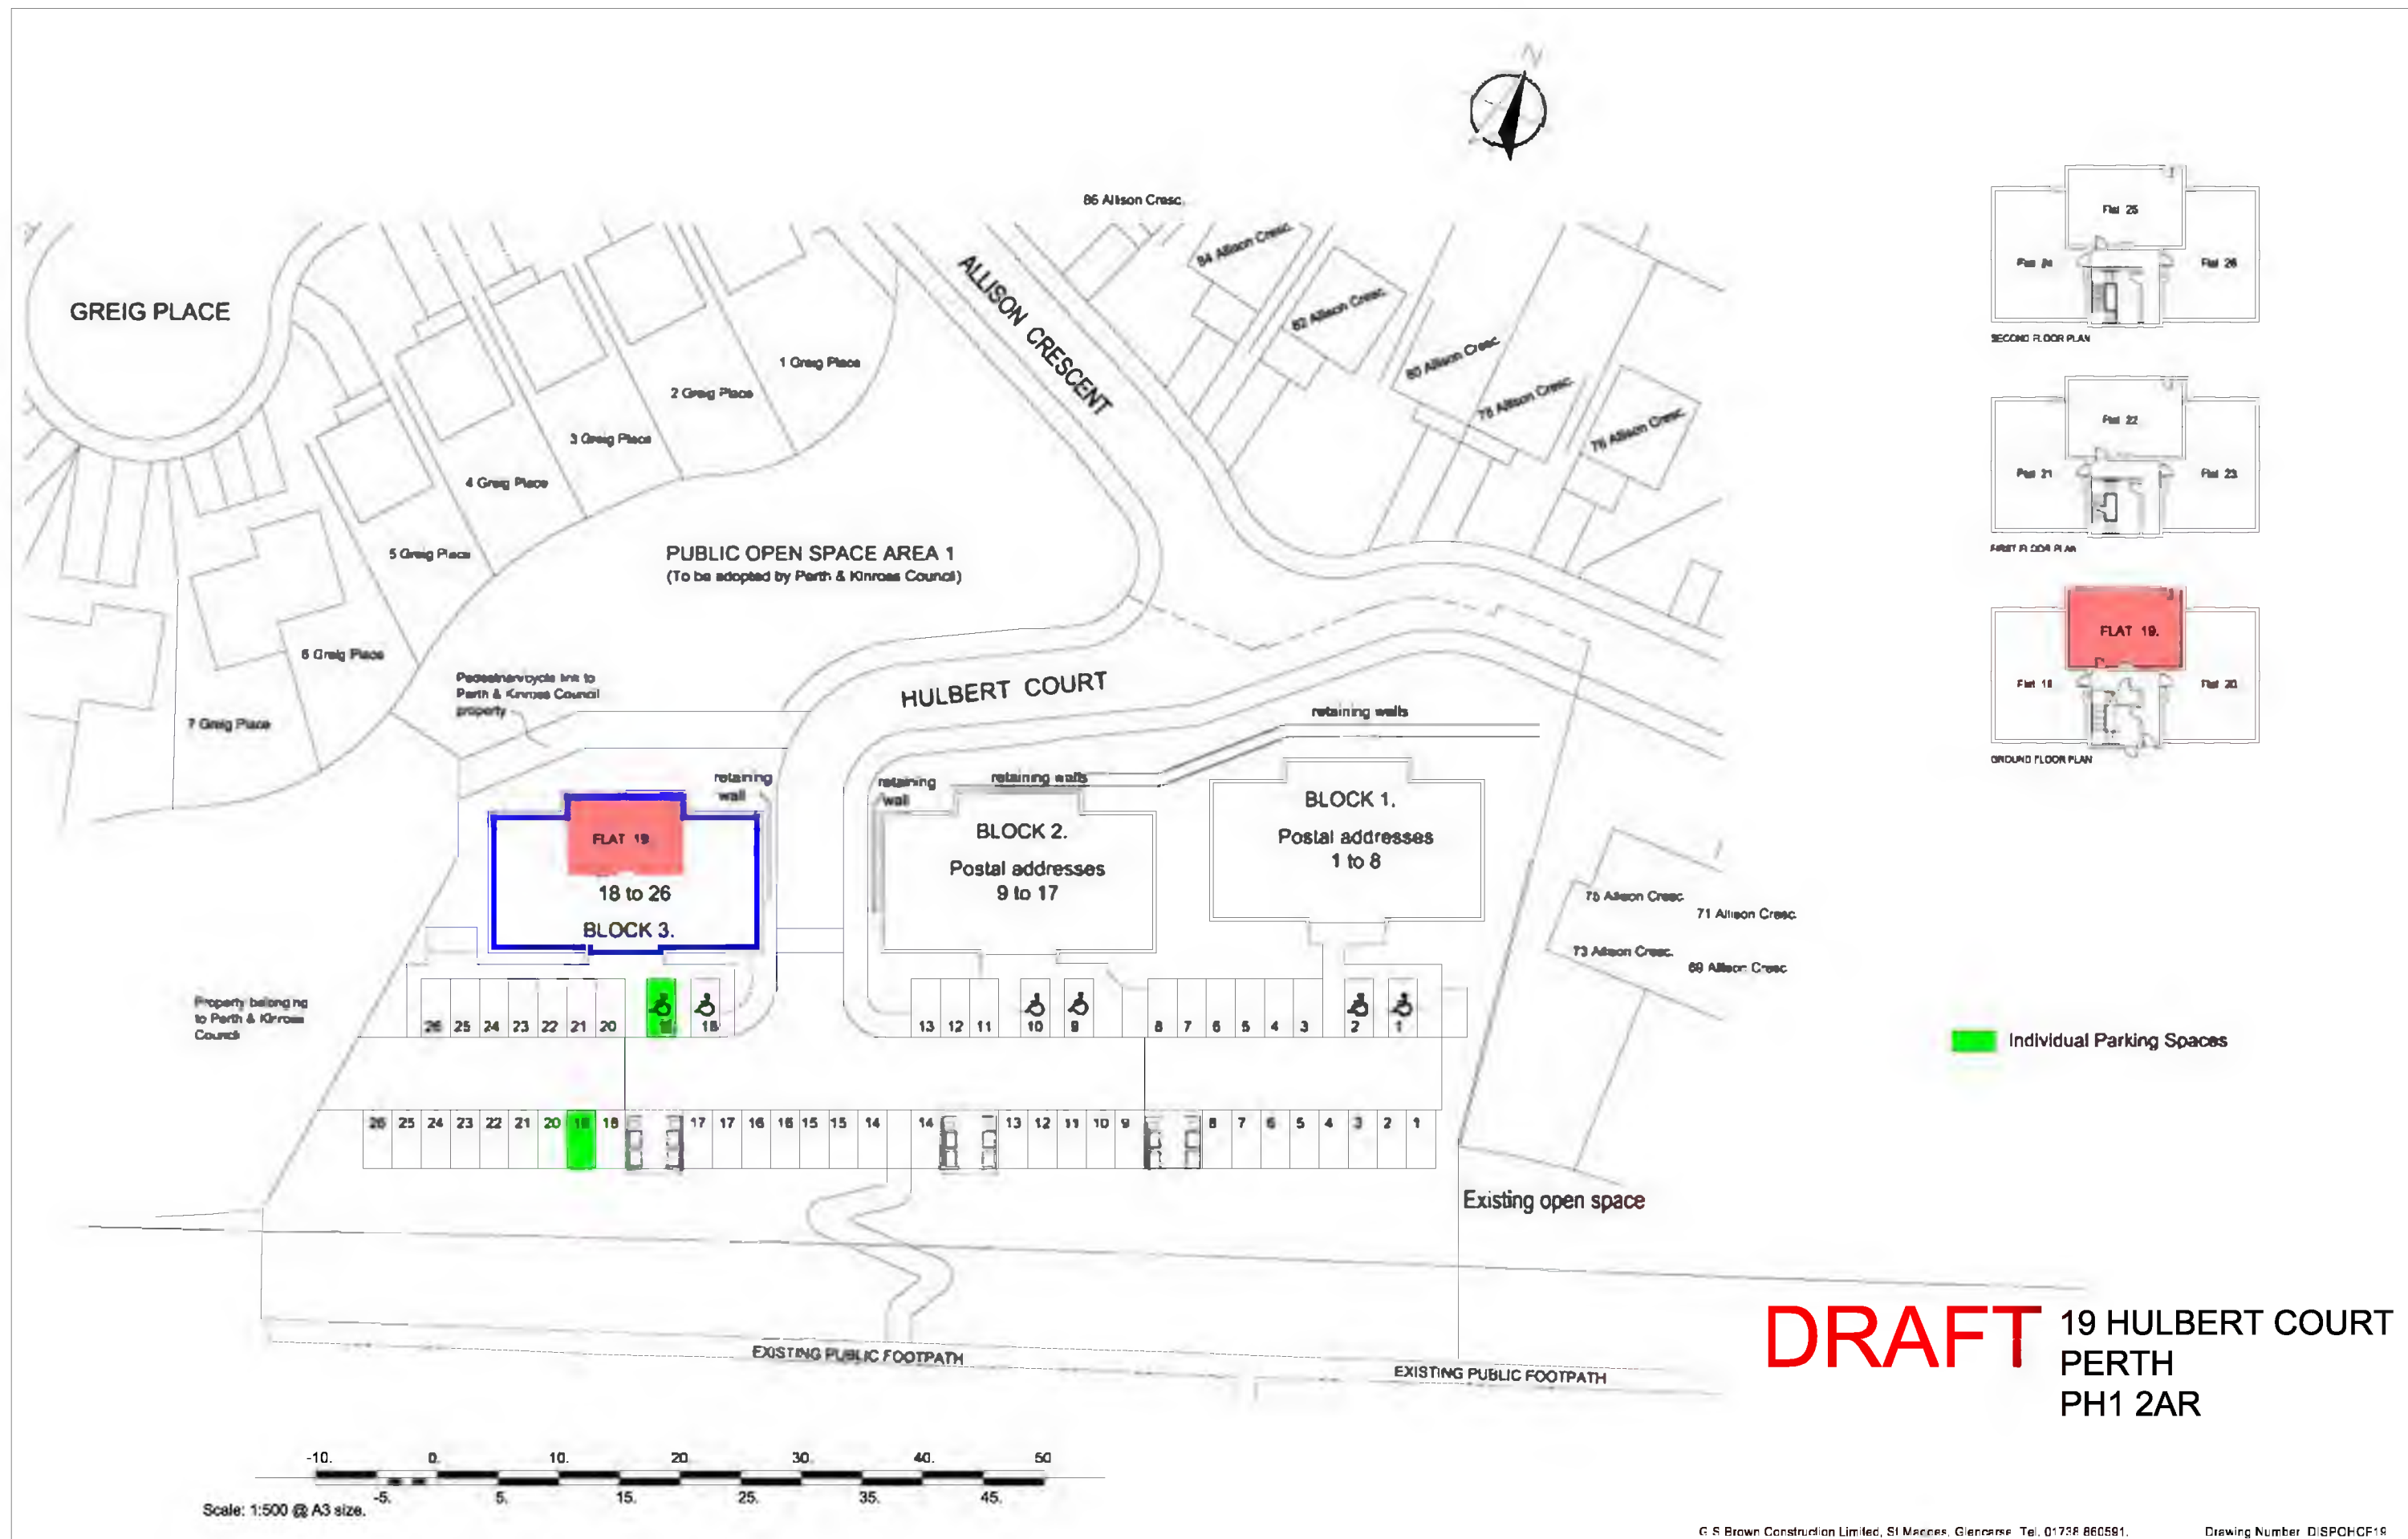


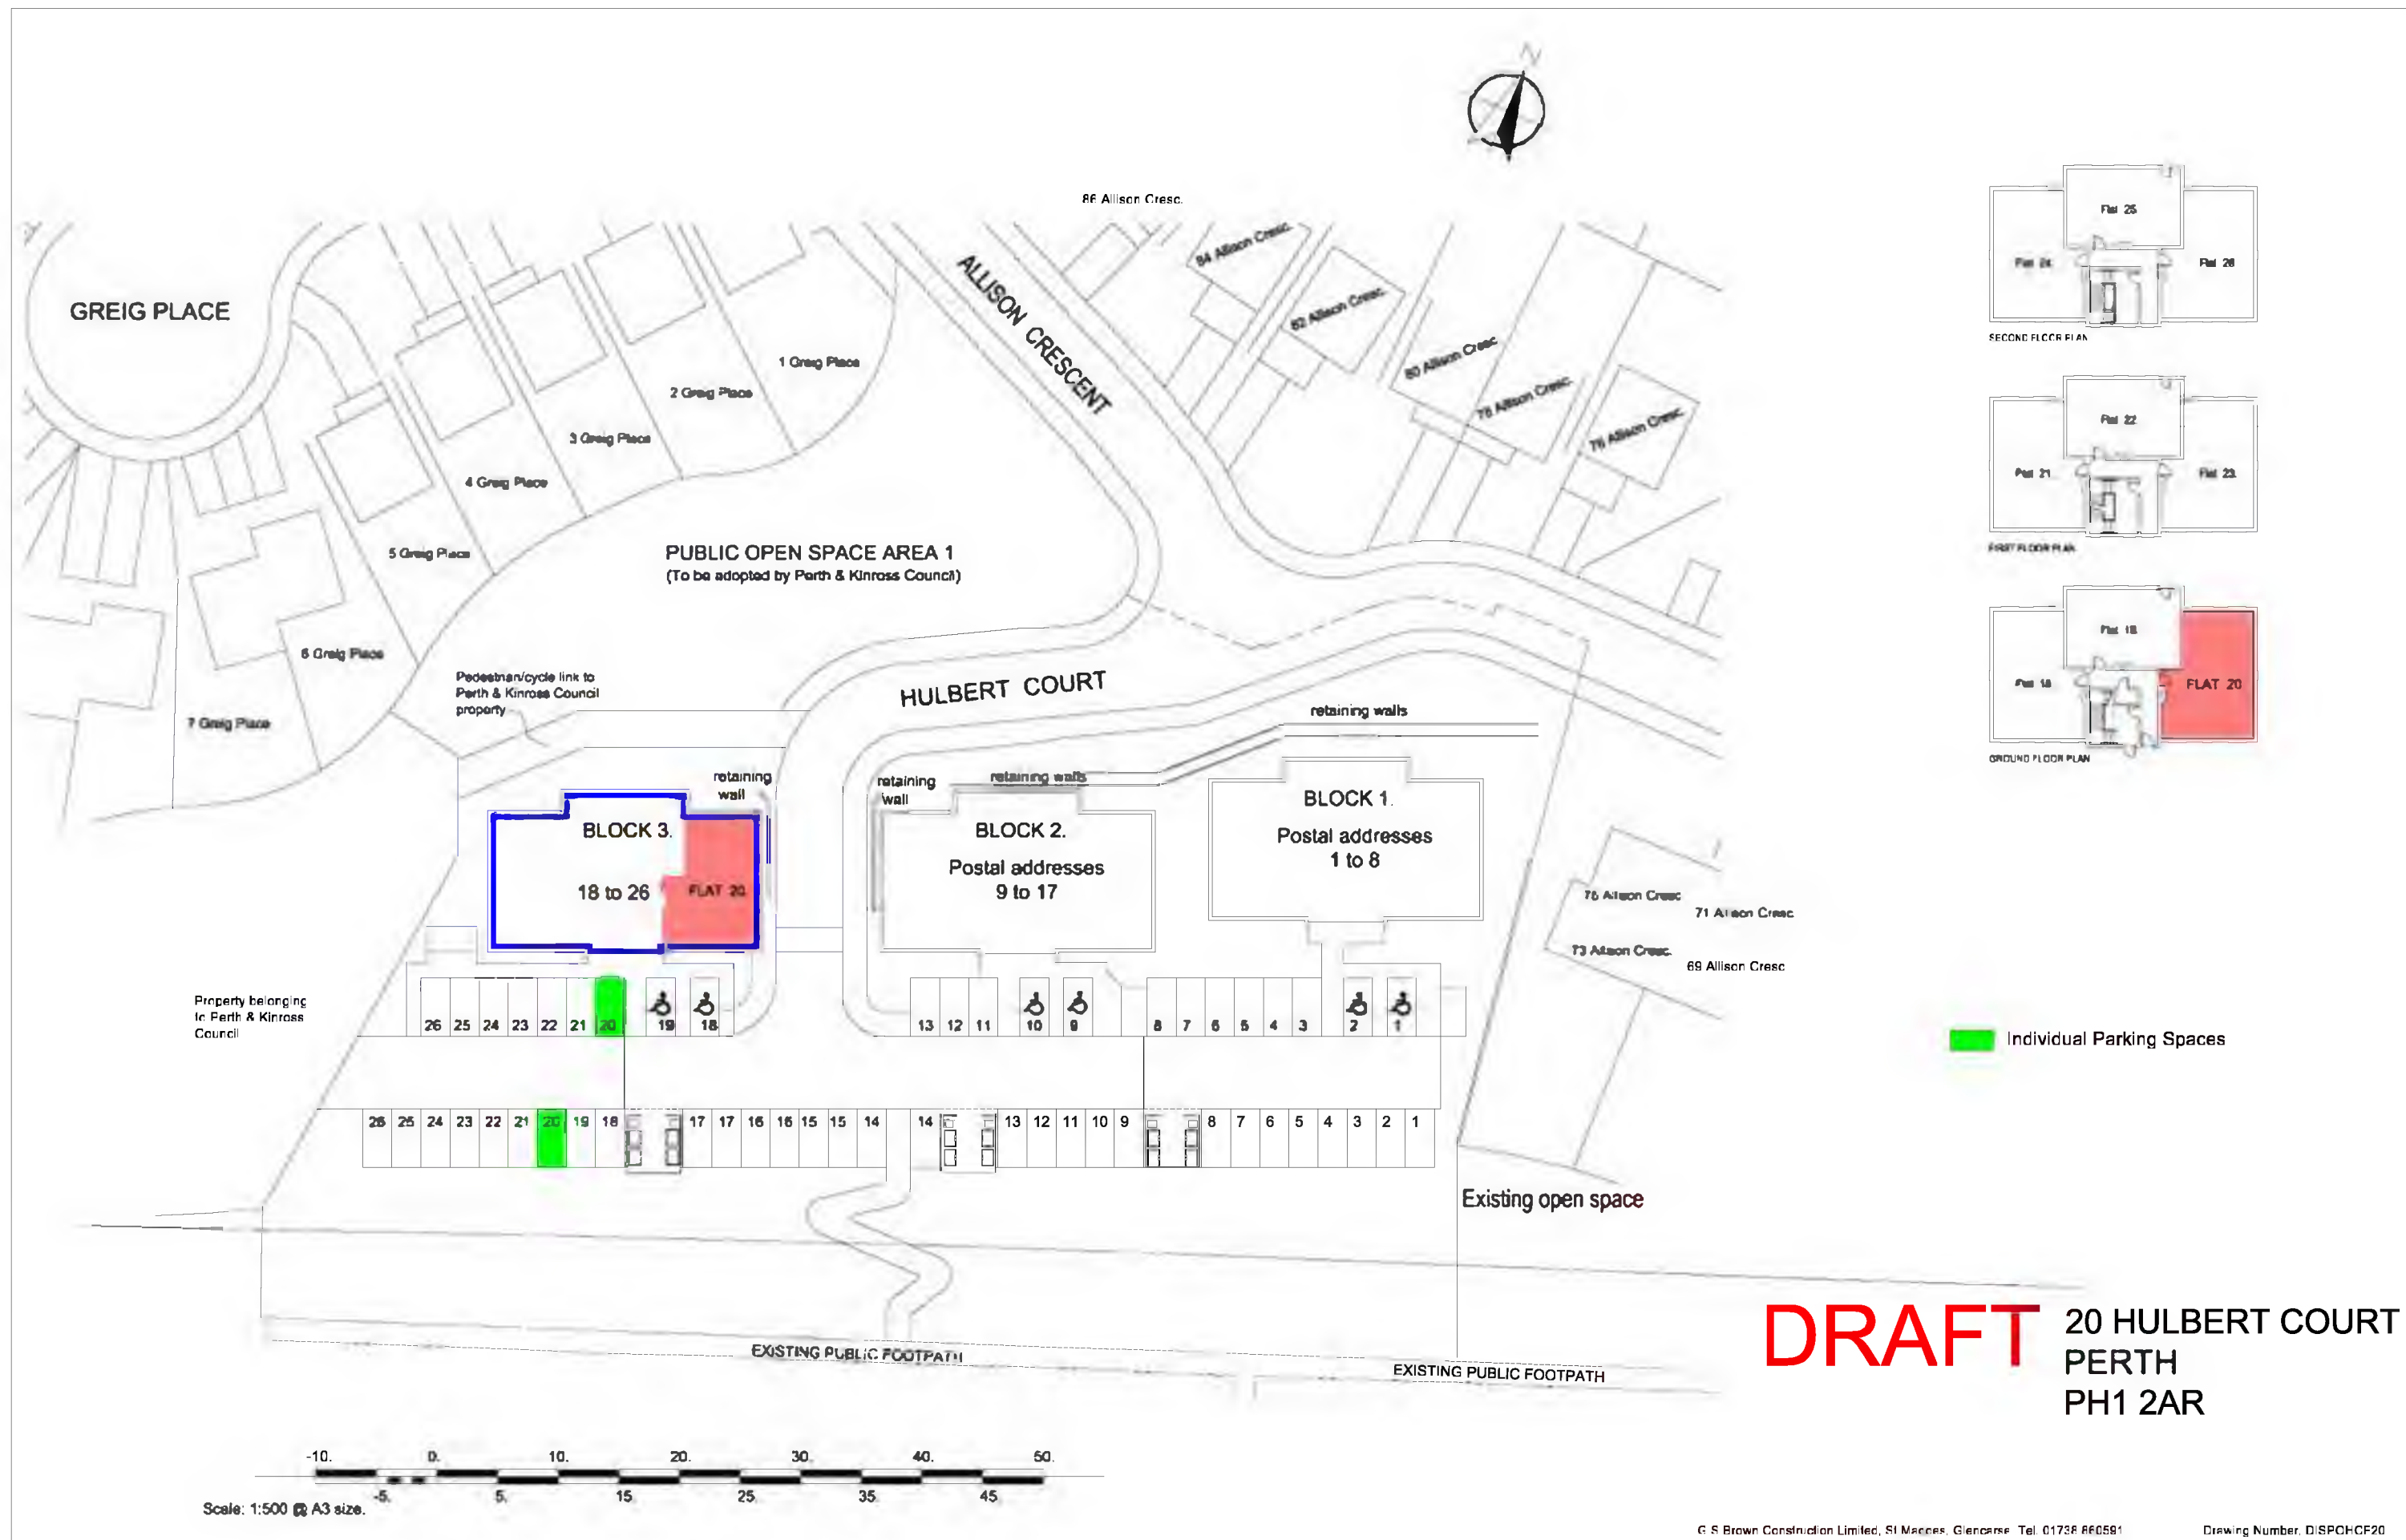


DRAFT 20 HULBERT COURT
PERTH
PH1 2AR

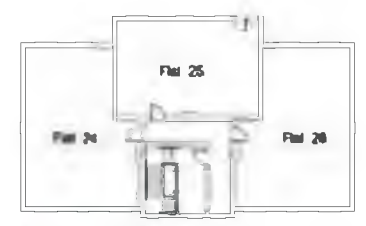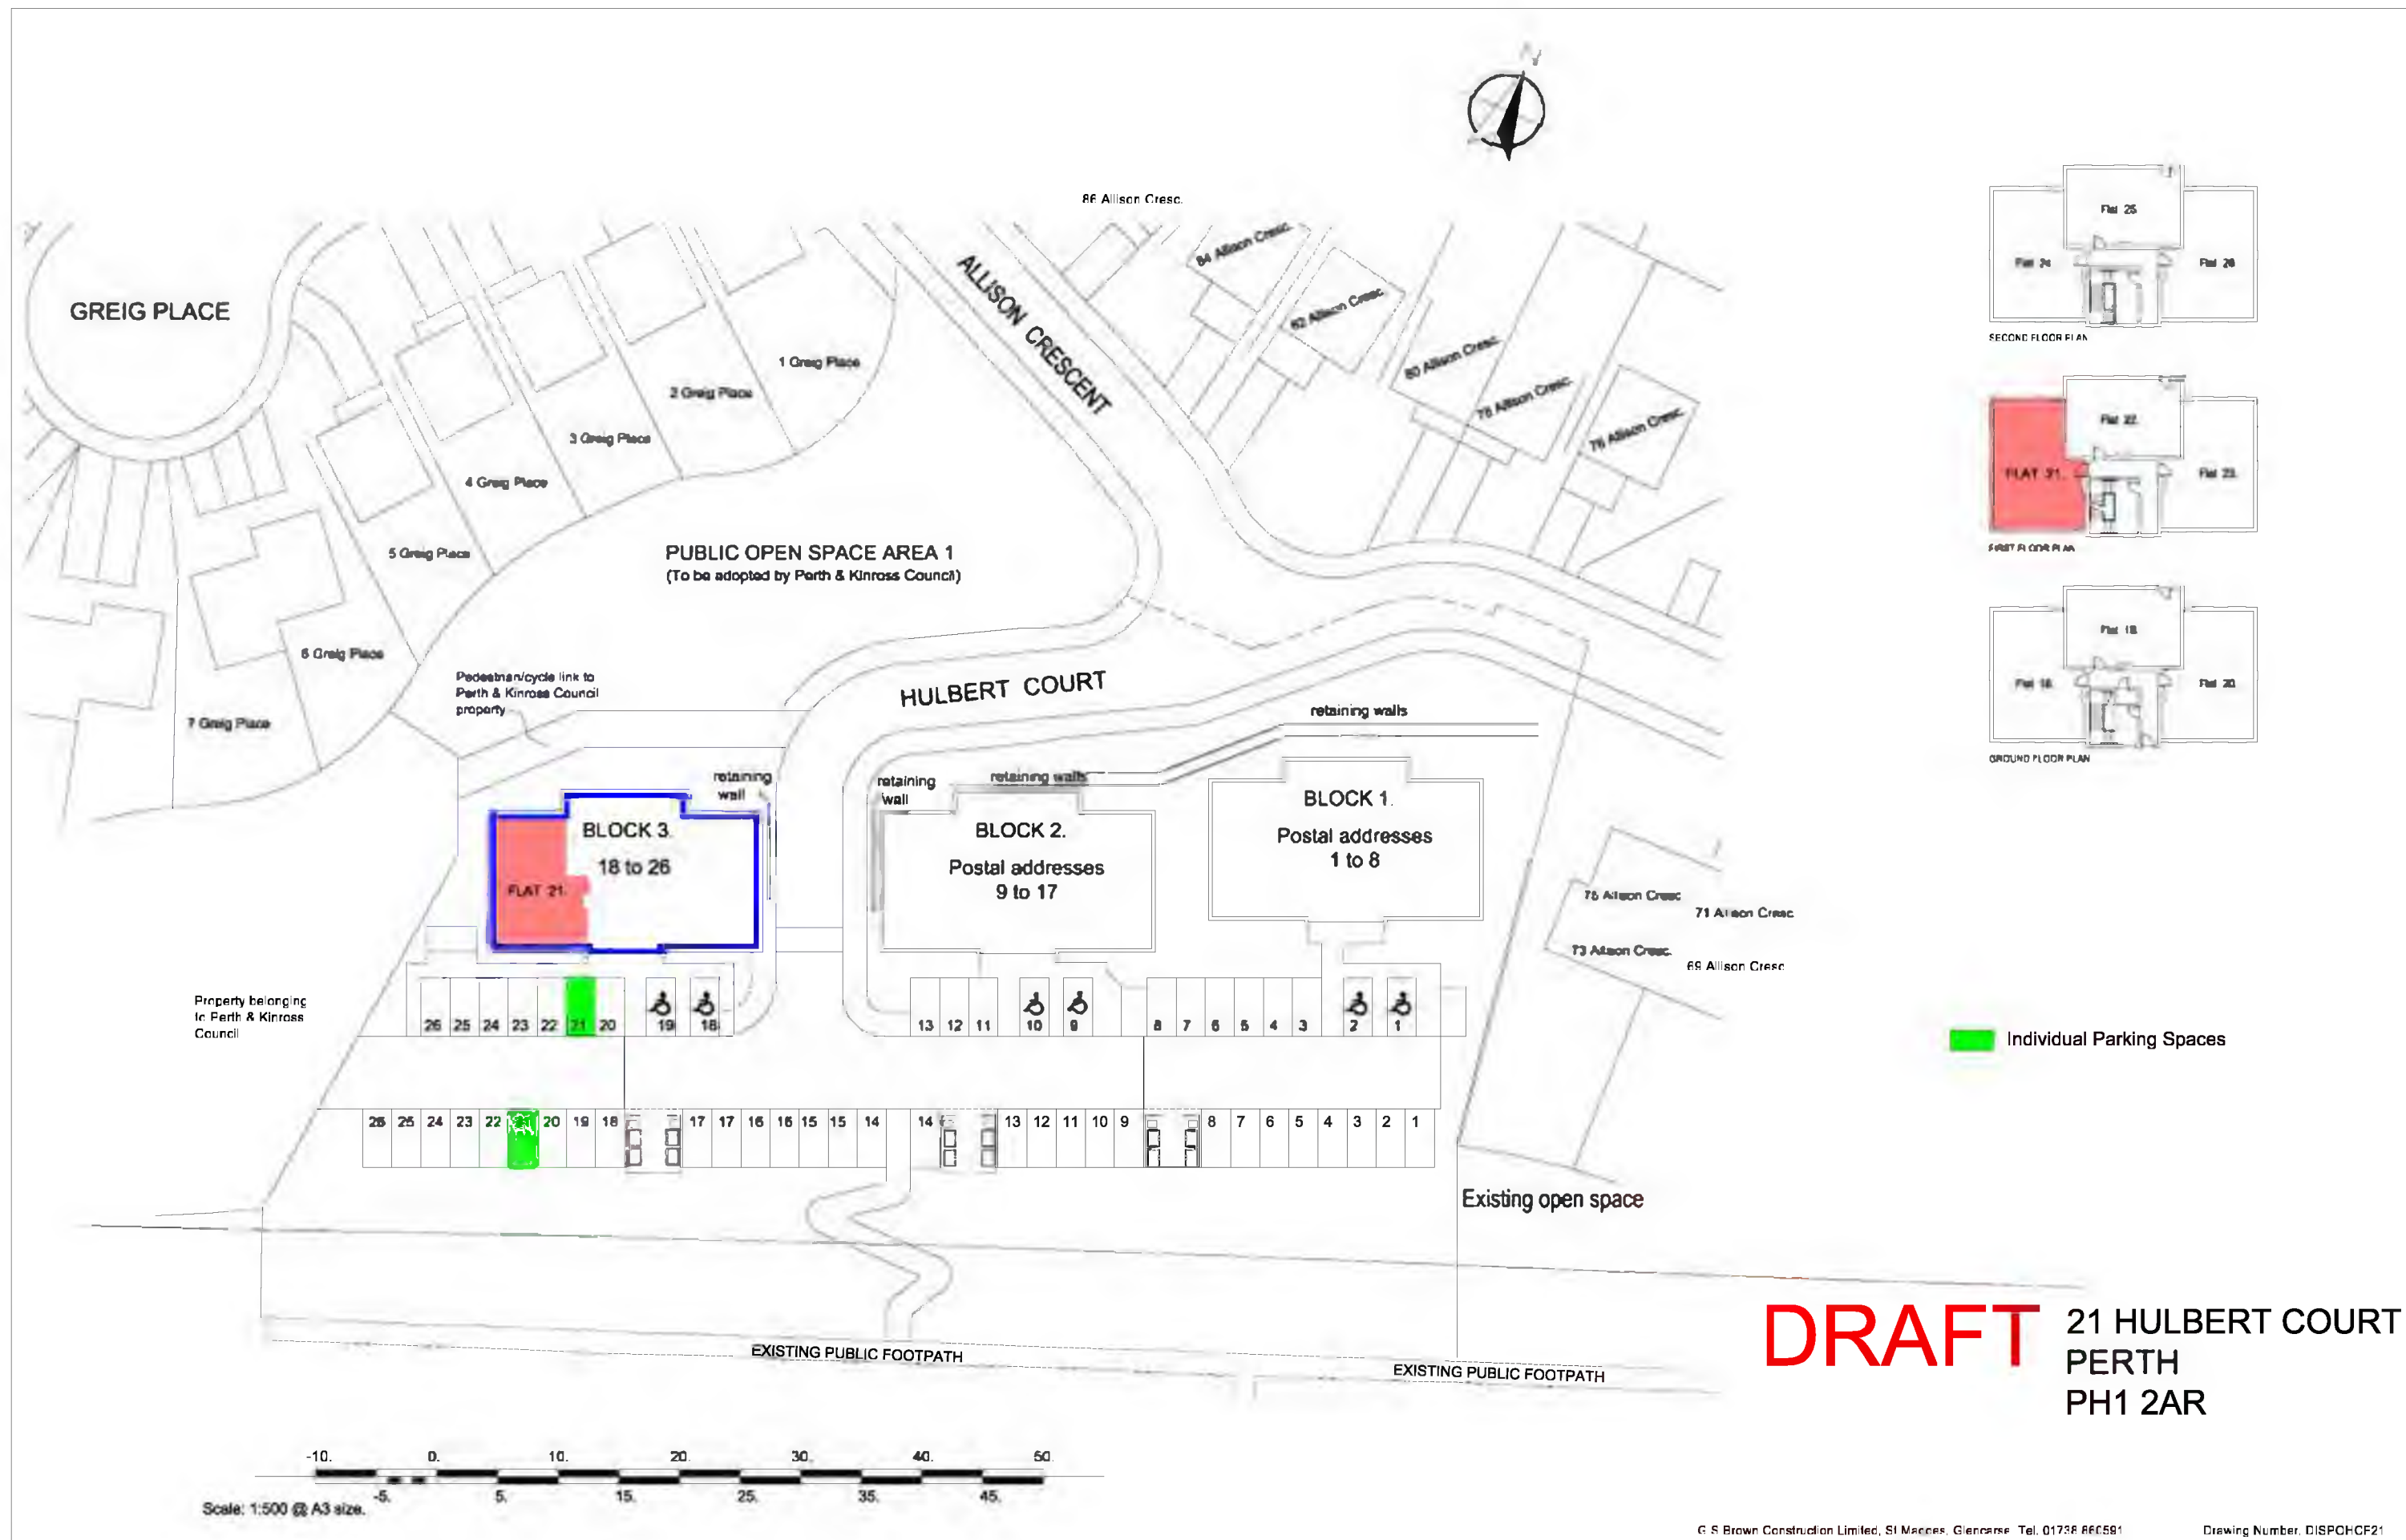

SECOND FLOOR PLAN

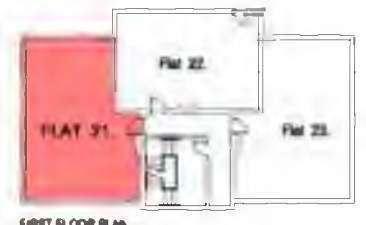


FIRST FLOOR PLAN

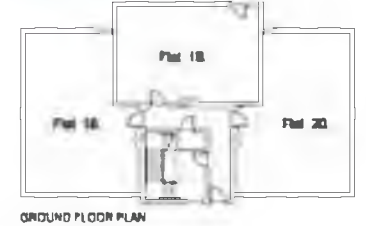


GROUND FLOOR PLAN



Individual Parking Spaces

DRAFT 21 HULBERT COURT
PERTH
PH1 2AR

 

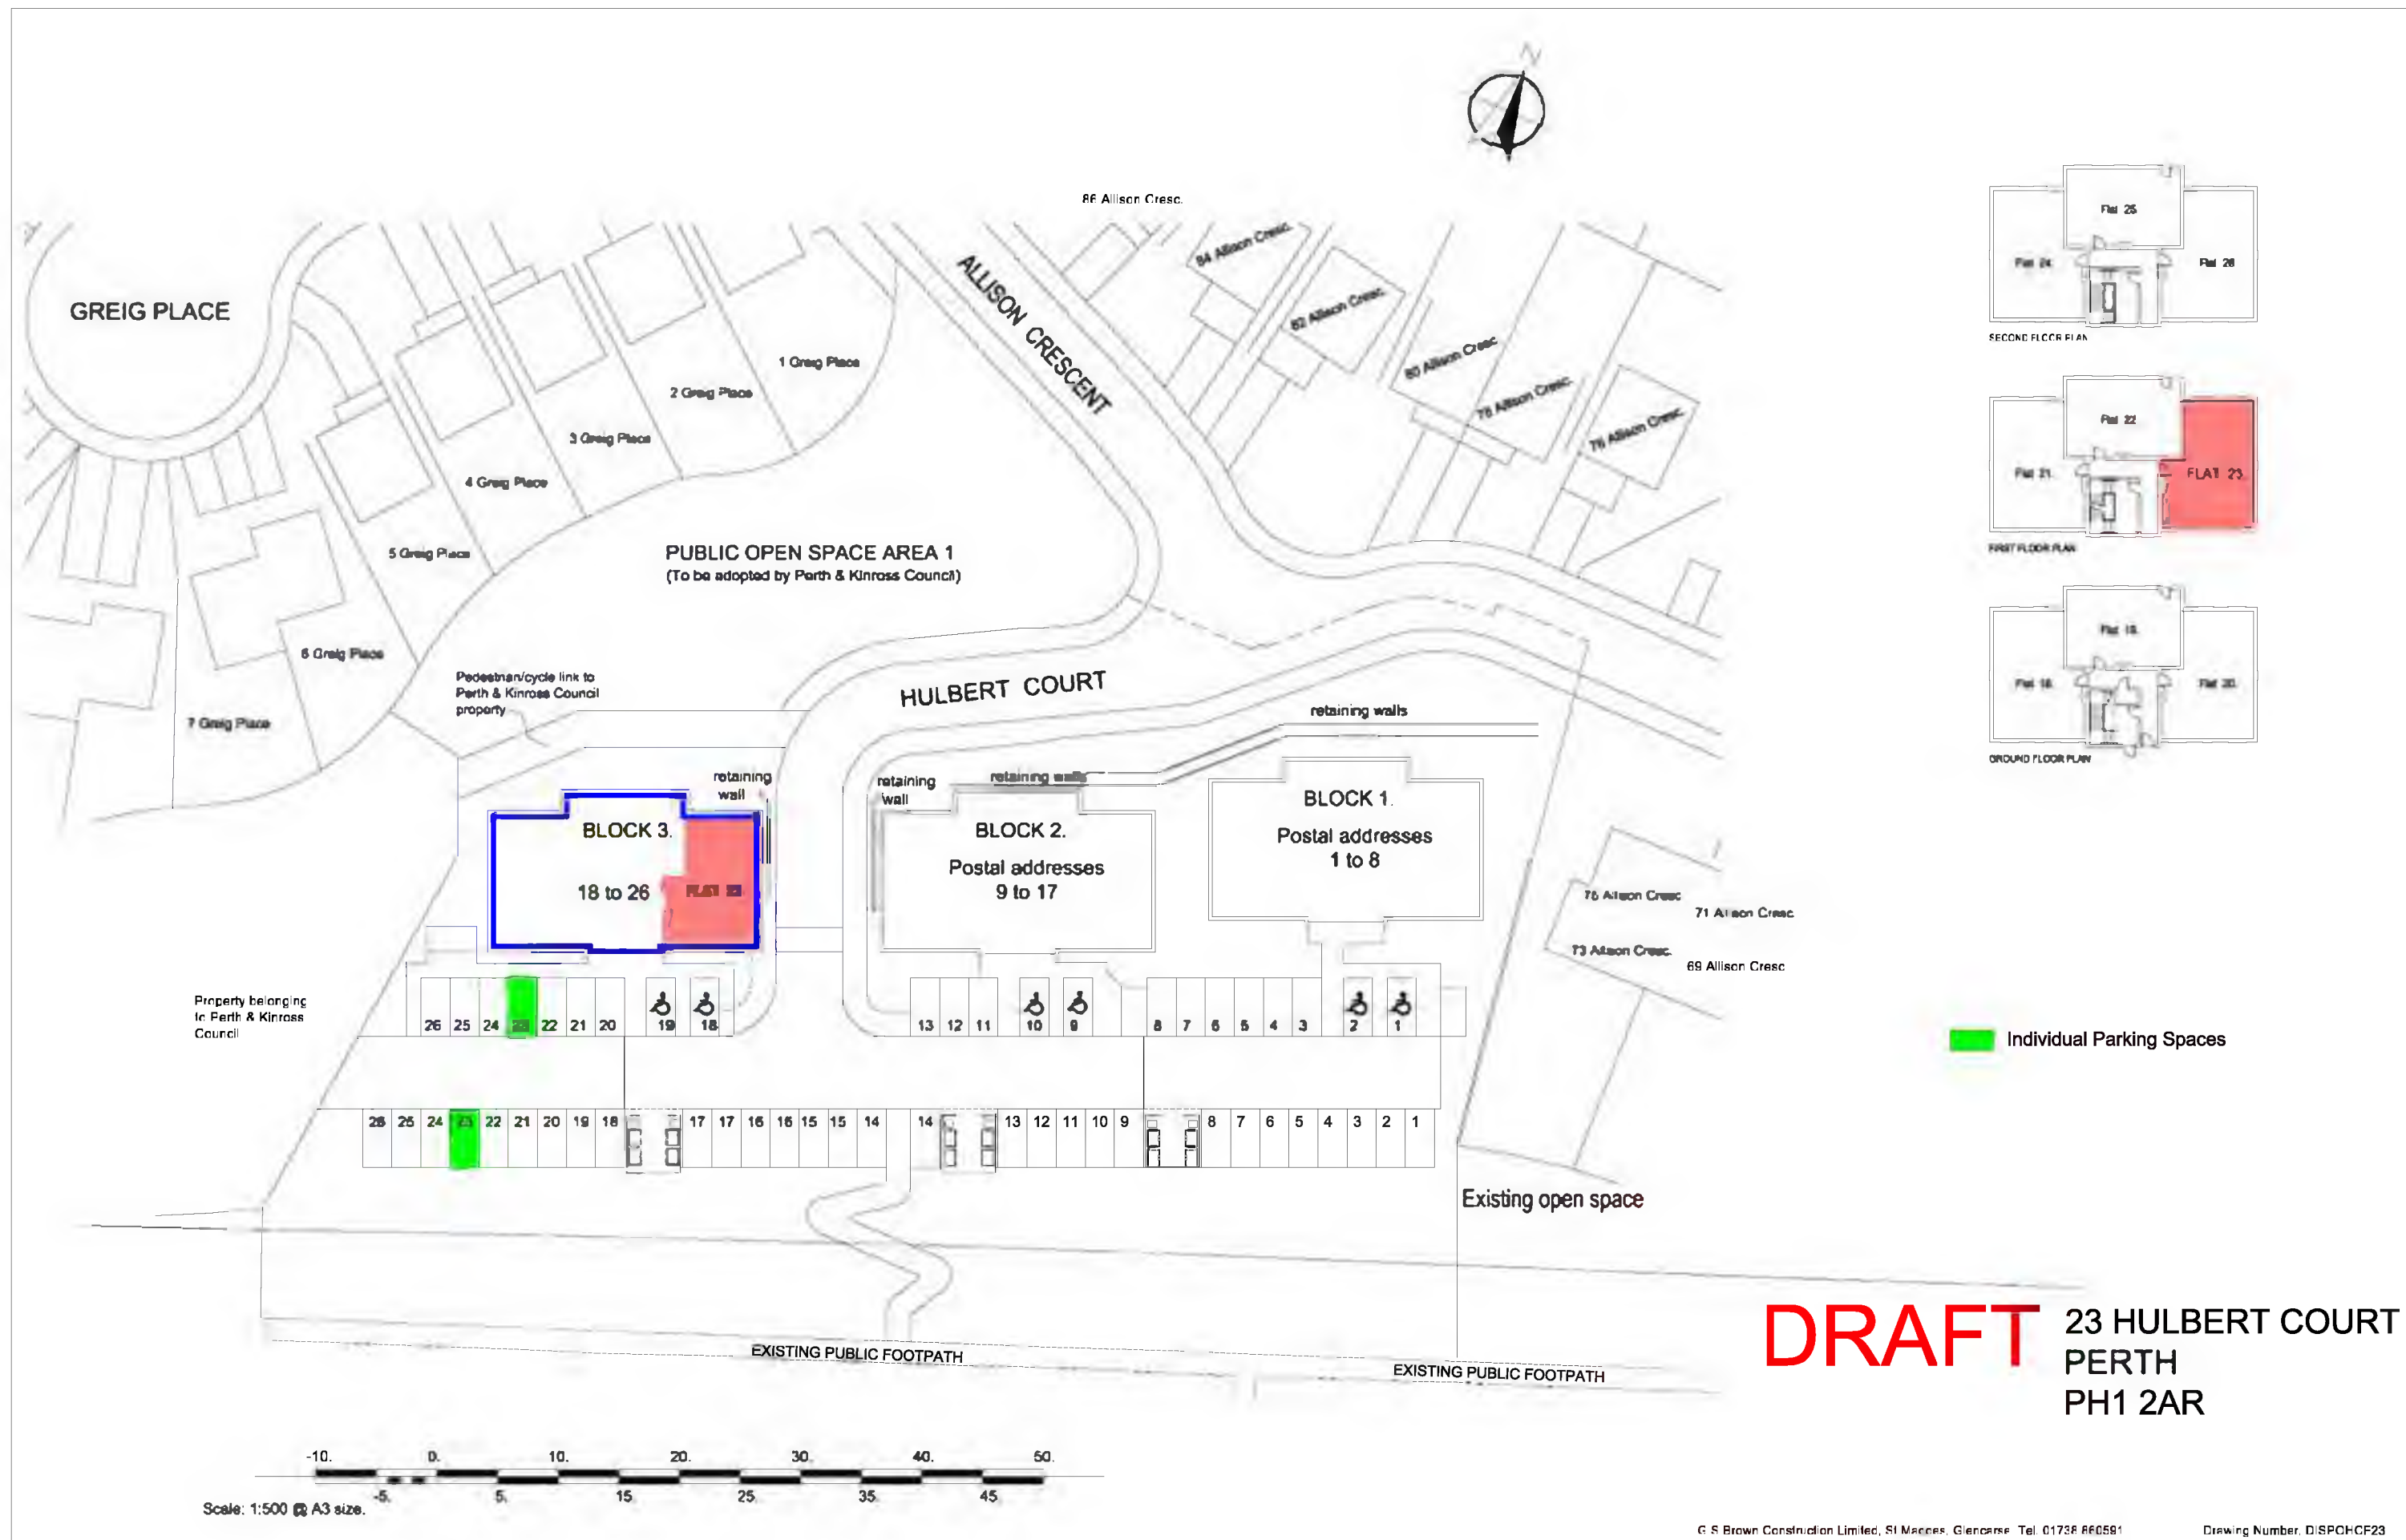


DRAFT 23 HULBERT COURT
PERTH
PH1 2AR

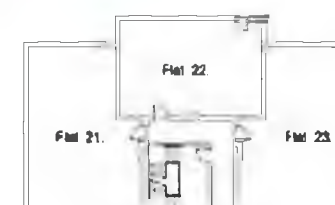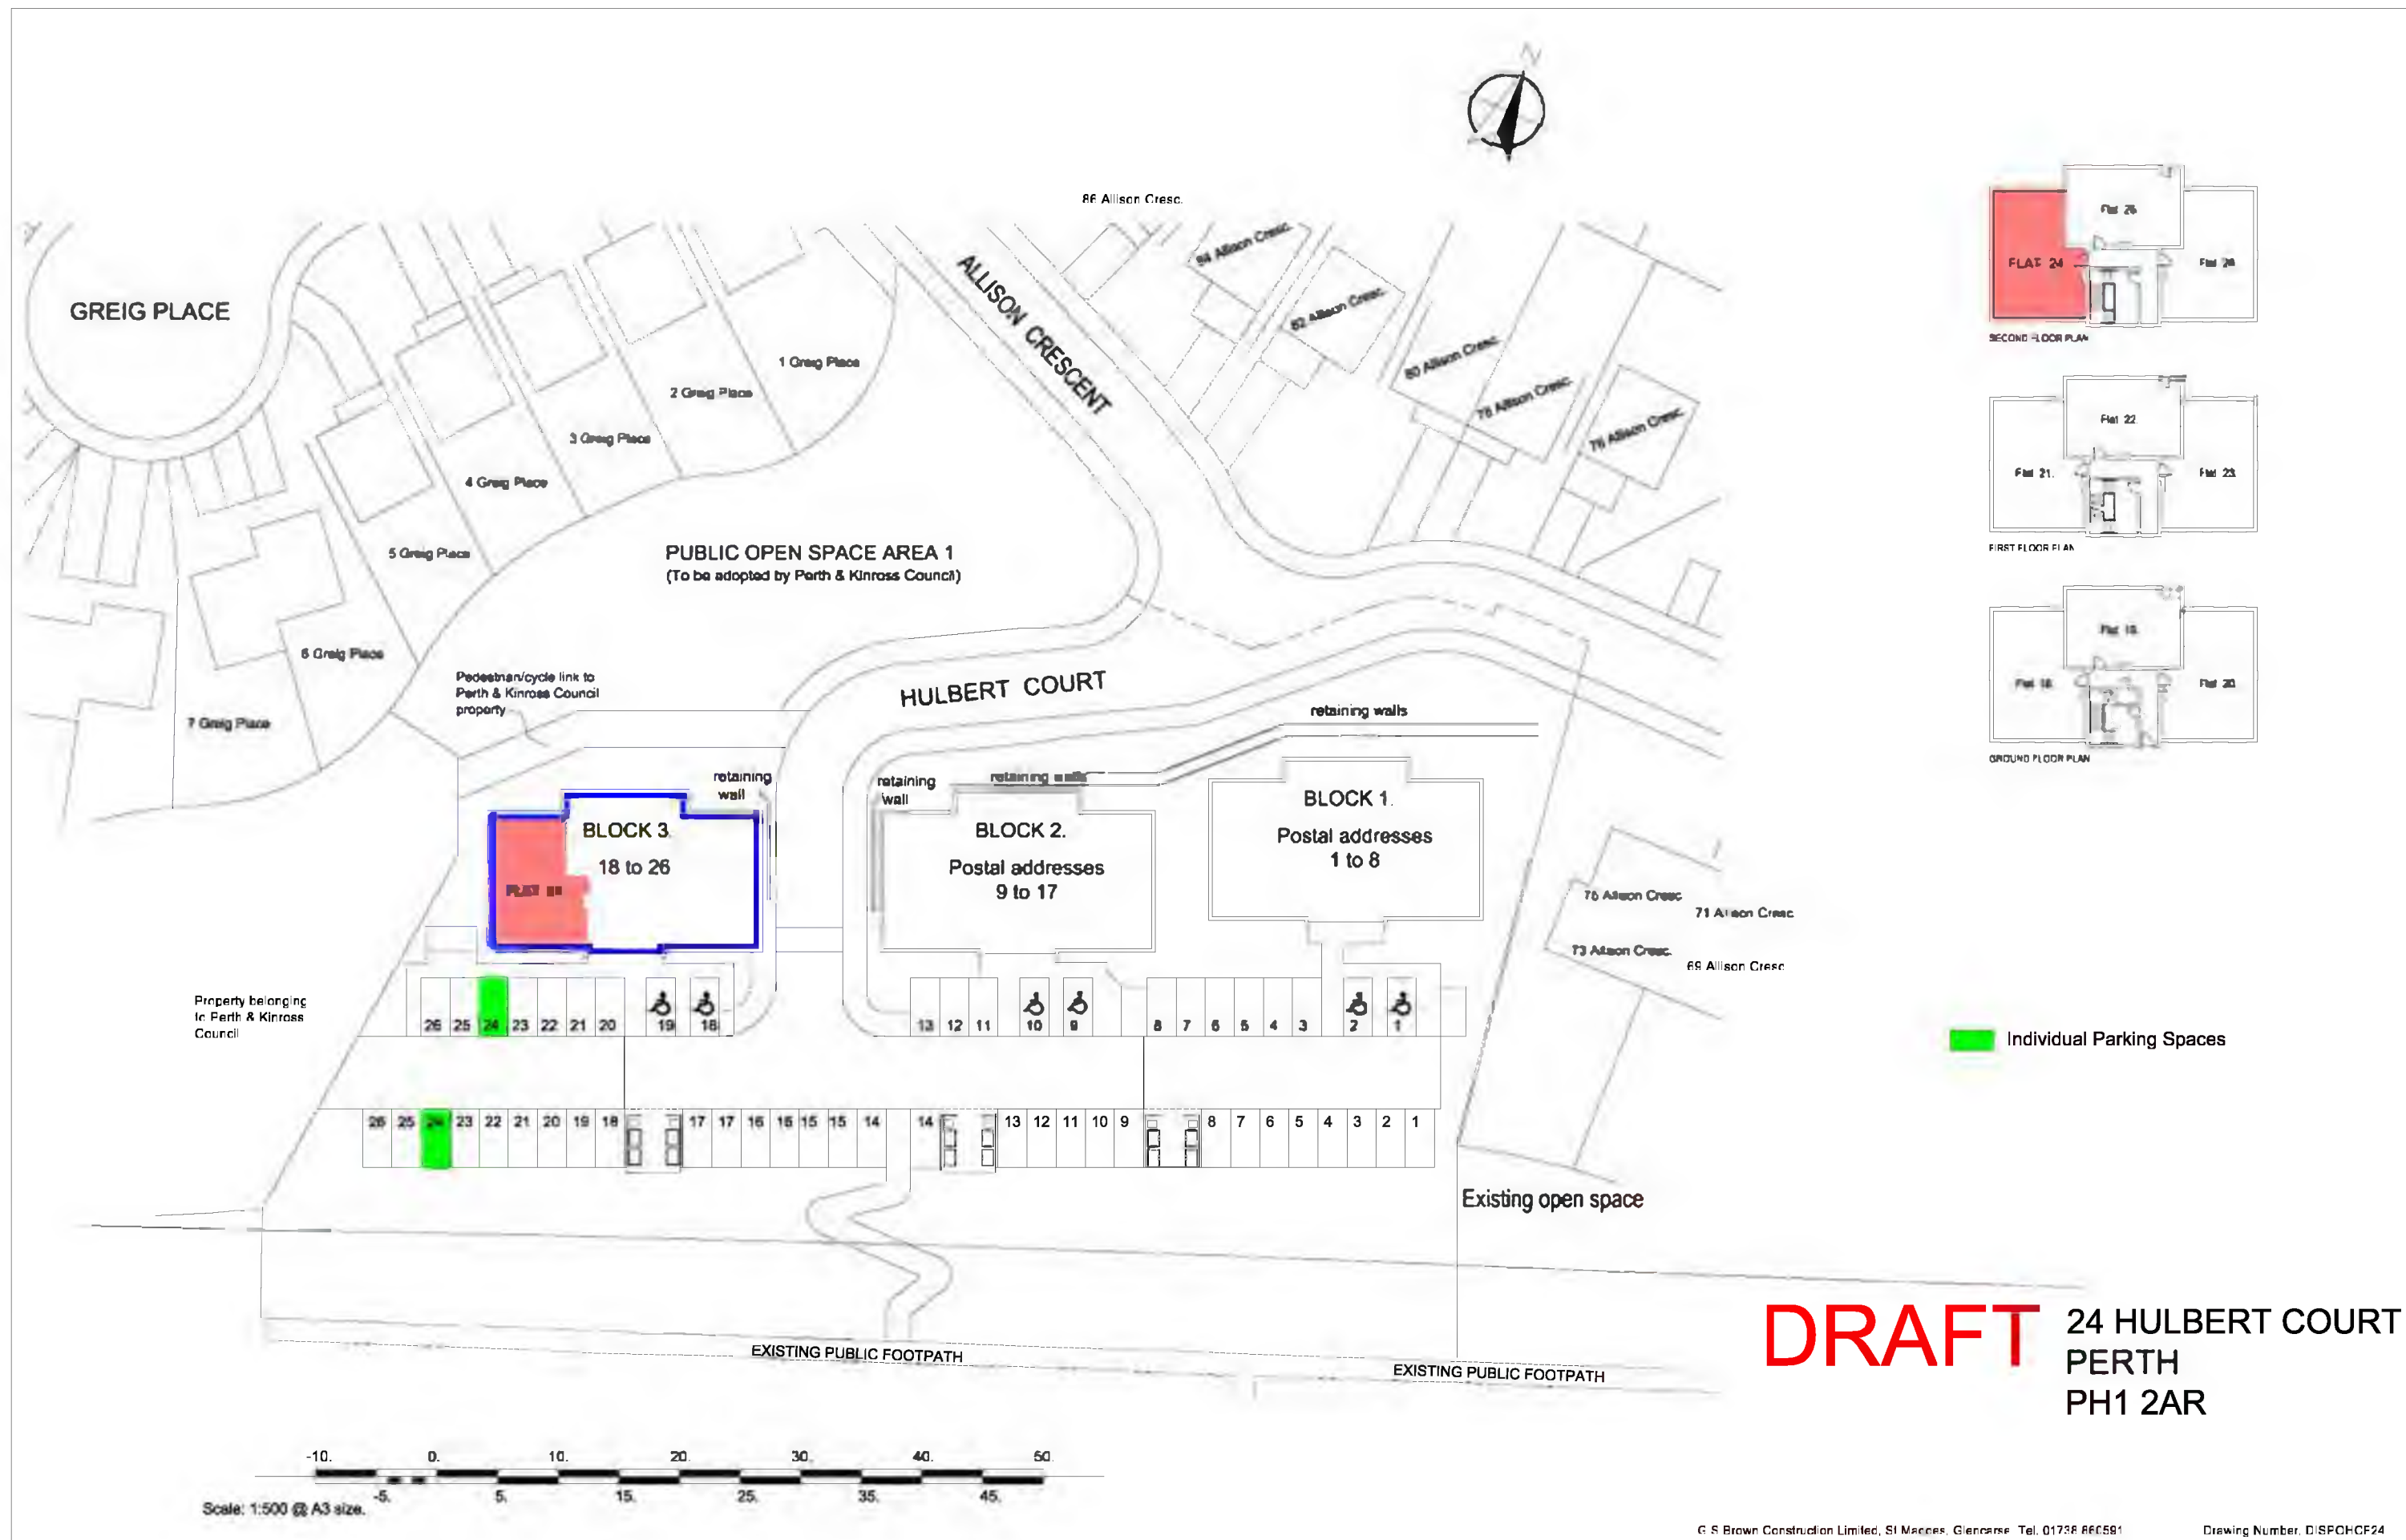

Individual Parking Spaces


DRAFT 24 HULBERT COURT
PERTH
PH1 2AR

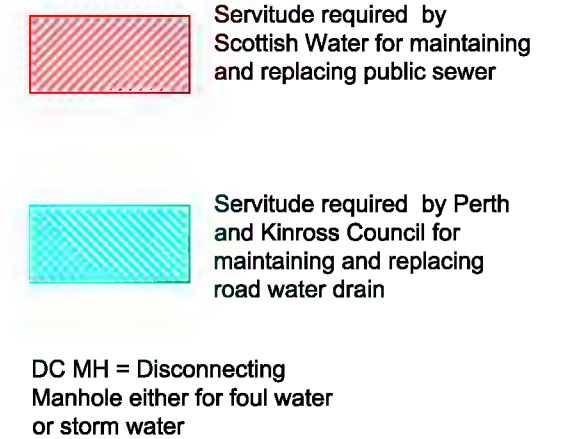

NEW HOUSING DEVELOPMENT AT HULBERT COURT PERTH PH1 2AR

G S Brown Construction Limited, St Madoes, Glencarse Tel. 01738 860591 Drawing Number

WATER REQUIREMENTS

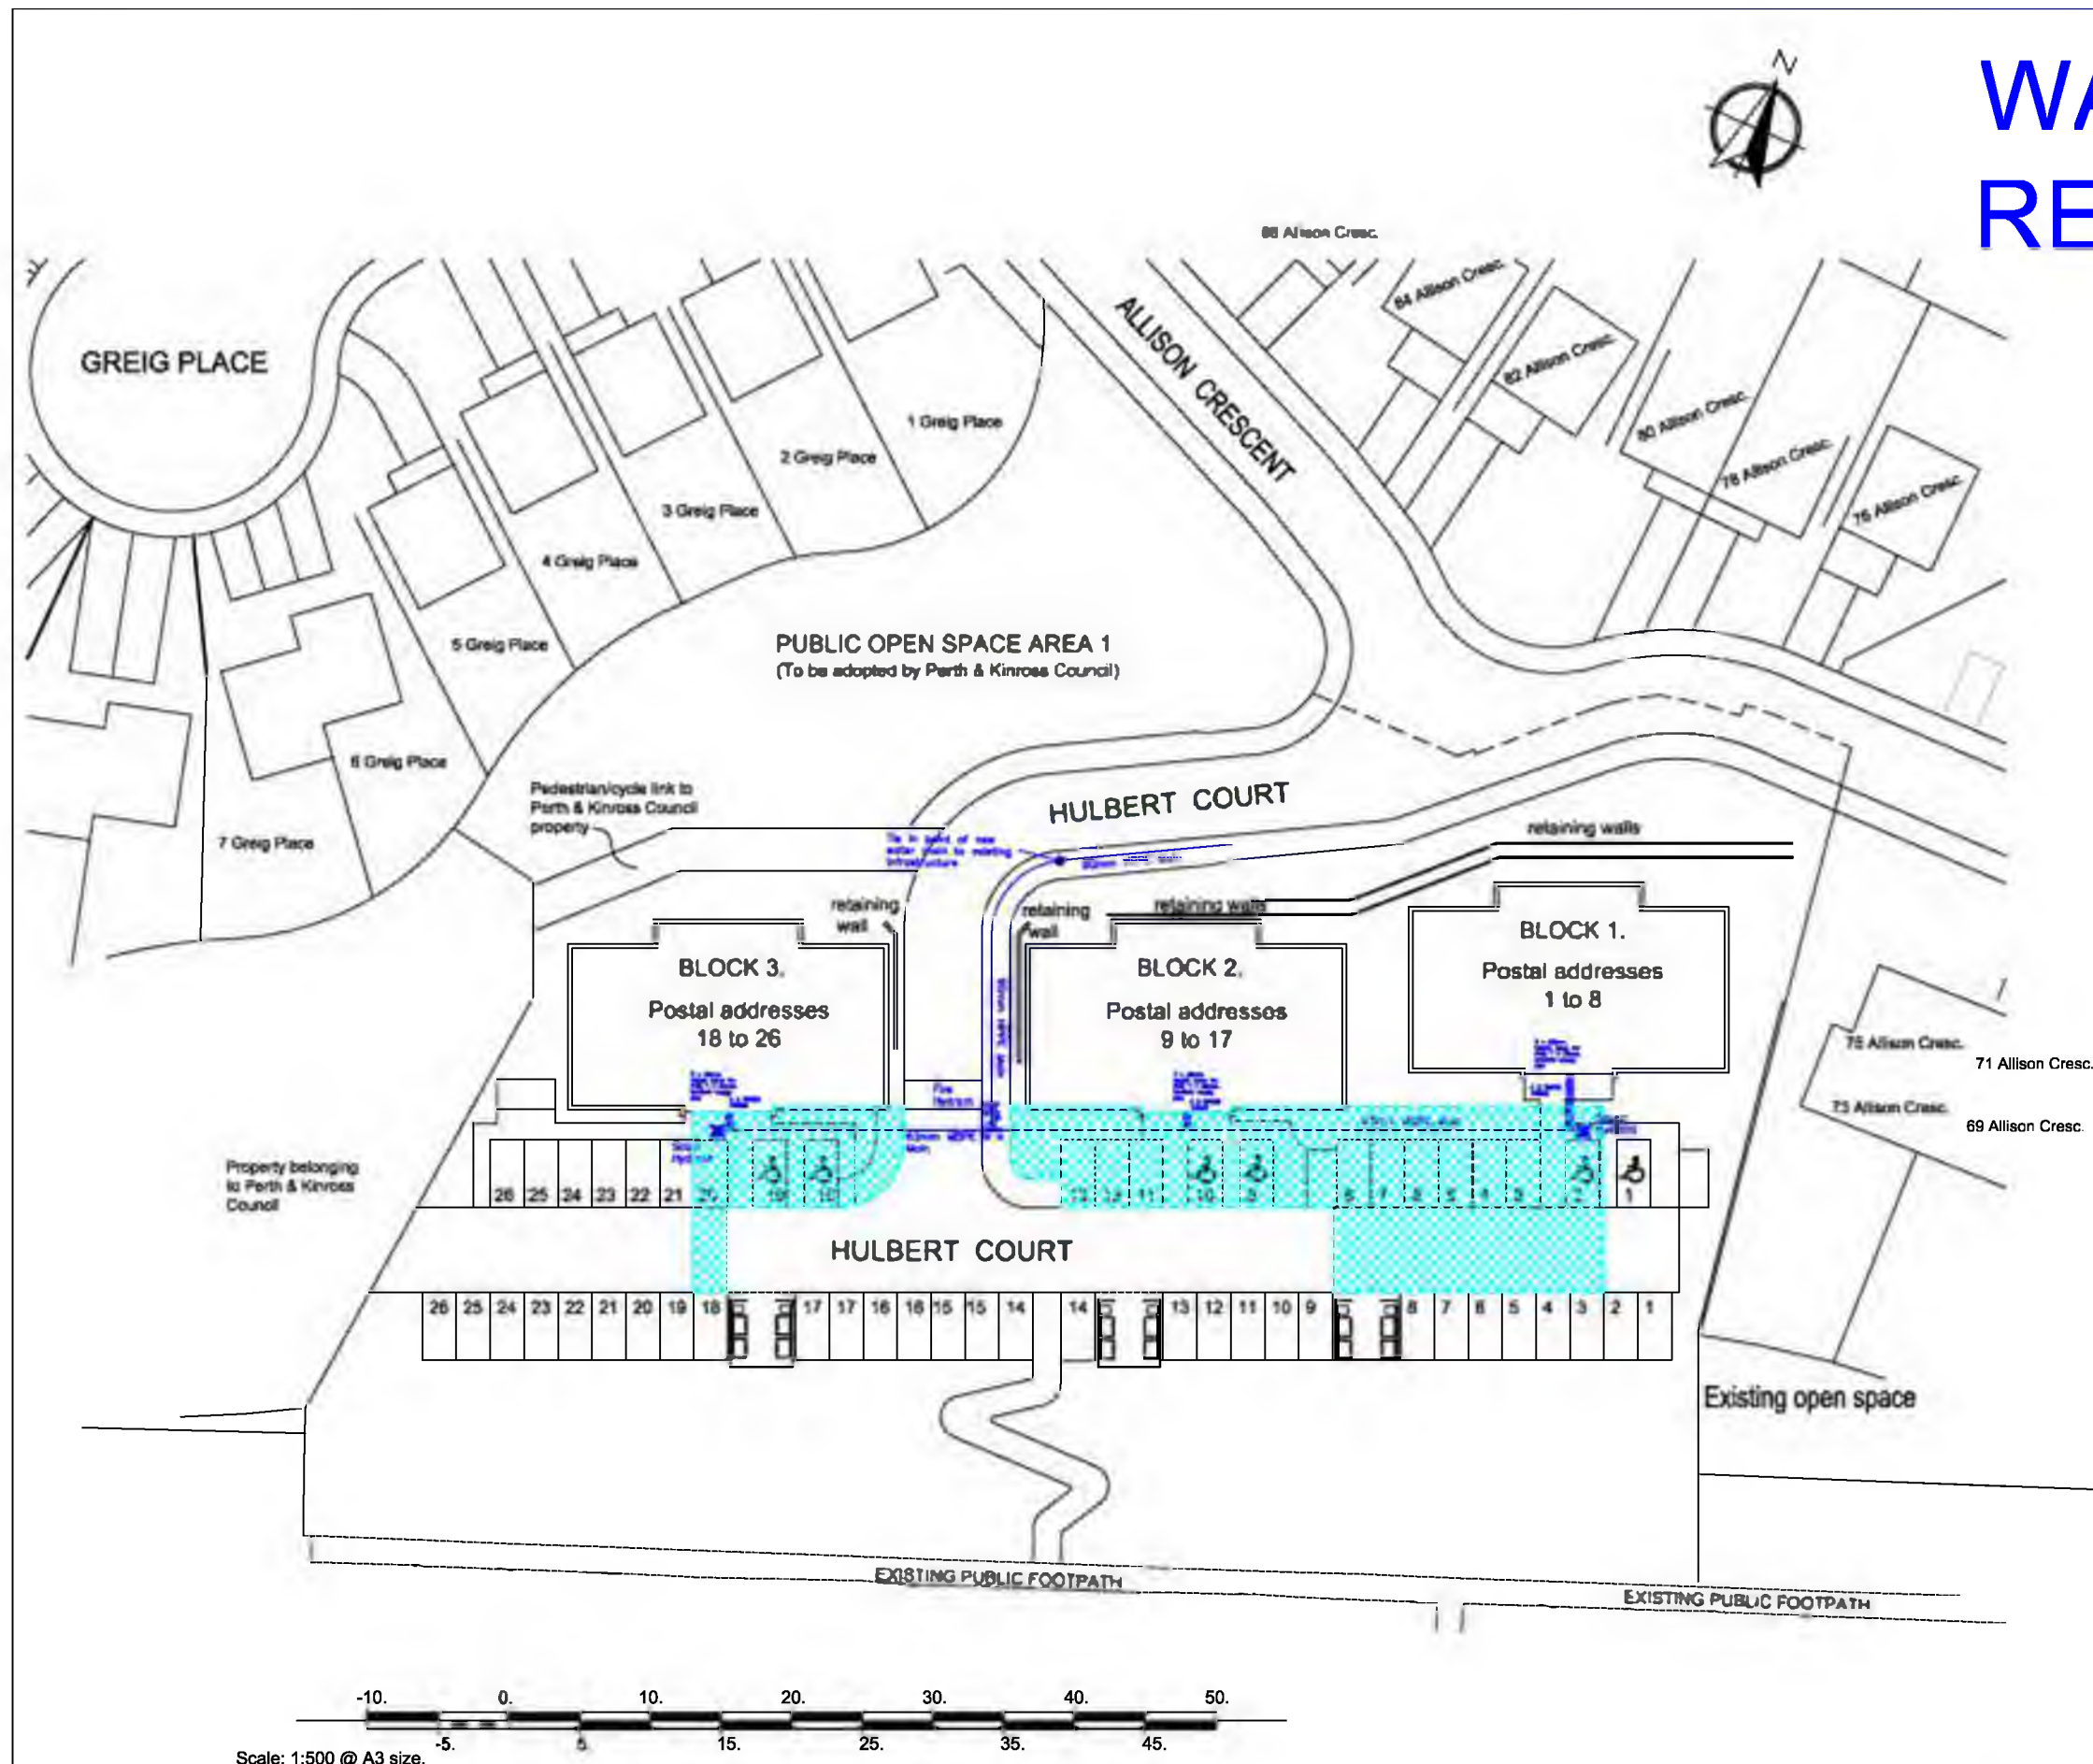

Servitude required for water mains, connections and water tobyes in non adopted areas

All water mains and service connections up to the water toby will ultimately be vested within Scottish Water

DRAFT

**NEW HOUSING
DEVELOPMENT AT
HULBERT COURT
PERTH
PH1 2AR**

