

- Allocation key
- Unit 1
 - Unit 2
 - Unit 3
 - Unit 4
 - Unit 5
 - Unit 6
 - Unit 7
 - Unit 8
 - Unit 9
 - Unit 10
 - Bin location

The development registered under title AYR100364 and plots 1 to 10 within have been DPA approved by:
D MacDonald 04/07/2022
David MacDonald (DPA Officer)

SCALE 1:200 in metres
0 2 4 6 8 10 20
01 Site Plan as Proposed
Scale 1:500 @ A1



Status		
BUILDING WARRANT		
Project		
RESTORATION, CONVERSION AND EXTENSION OF FORMER HOSPITAL TO FORM 10 RESIDENTIAL UNITS.		
Client		
ECONSTRUCT ESTATES SEAFIELD		
Site		
FORMER SEAFIELD HOSPITAL, DOONFOOT ROAD, AYR		
Drawing Title		
CAR PARK ALLOCATION (TITLE PLANS)		
Drawing No.		
20-0495-SITE-TITLE		
Scale		
1:200 @ A1	Drawn	Date
	GBR	MAY 2022


64 WELLINGTON CHAMBERS, AYR, KA7 1EH
T: 01292 226379
E: ENQUIRY@EDESIGNARCHITECTURE.CO.UK
W: WWW.EDESIGNARCHITECTURE.CO.UK

Do not scale from this drawing

All dimensions are to be site checked


Any discrepancies to be notified

© This drawing is copyright and the property of EDESIGN

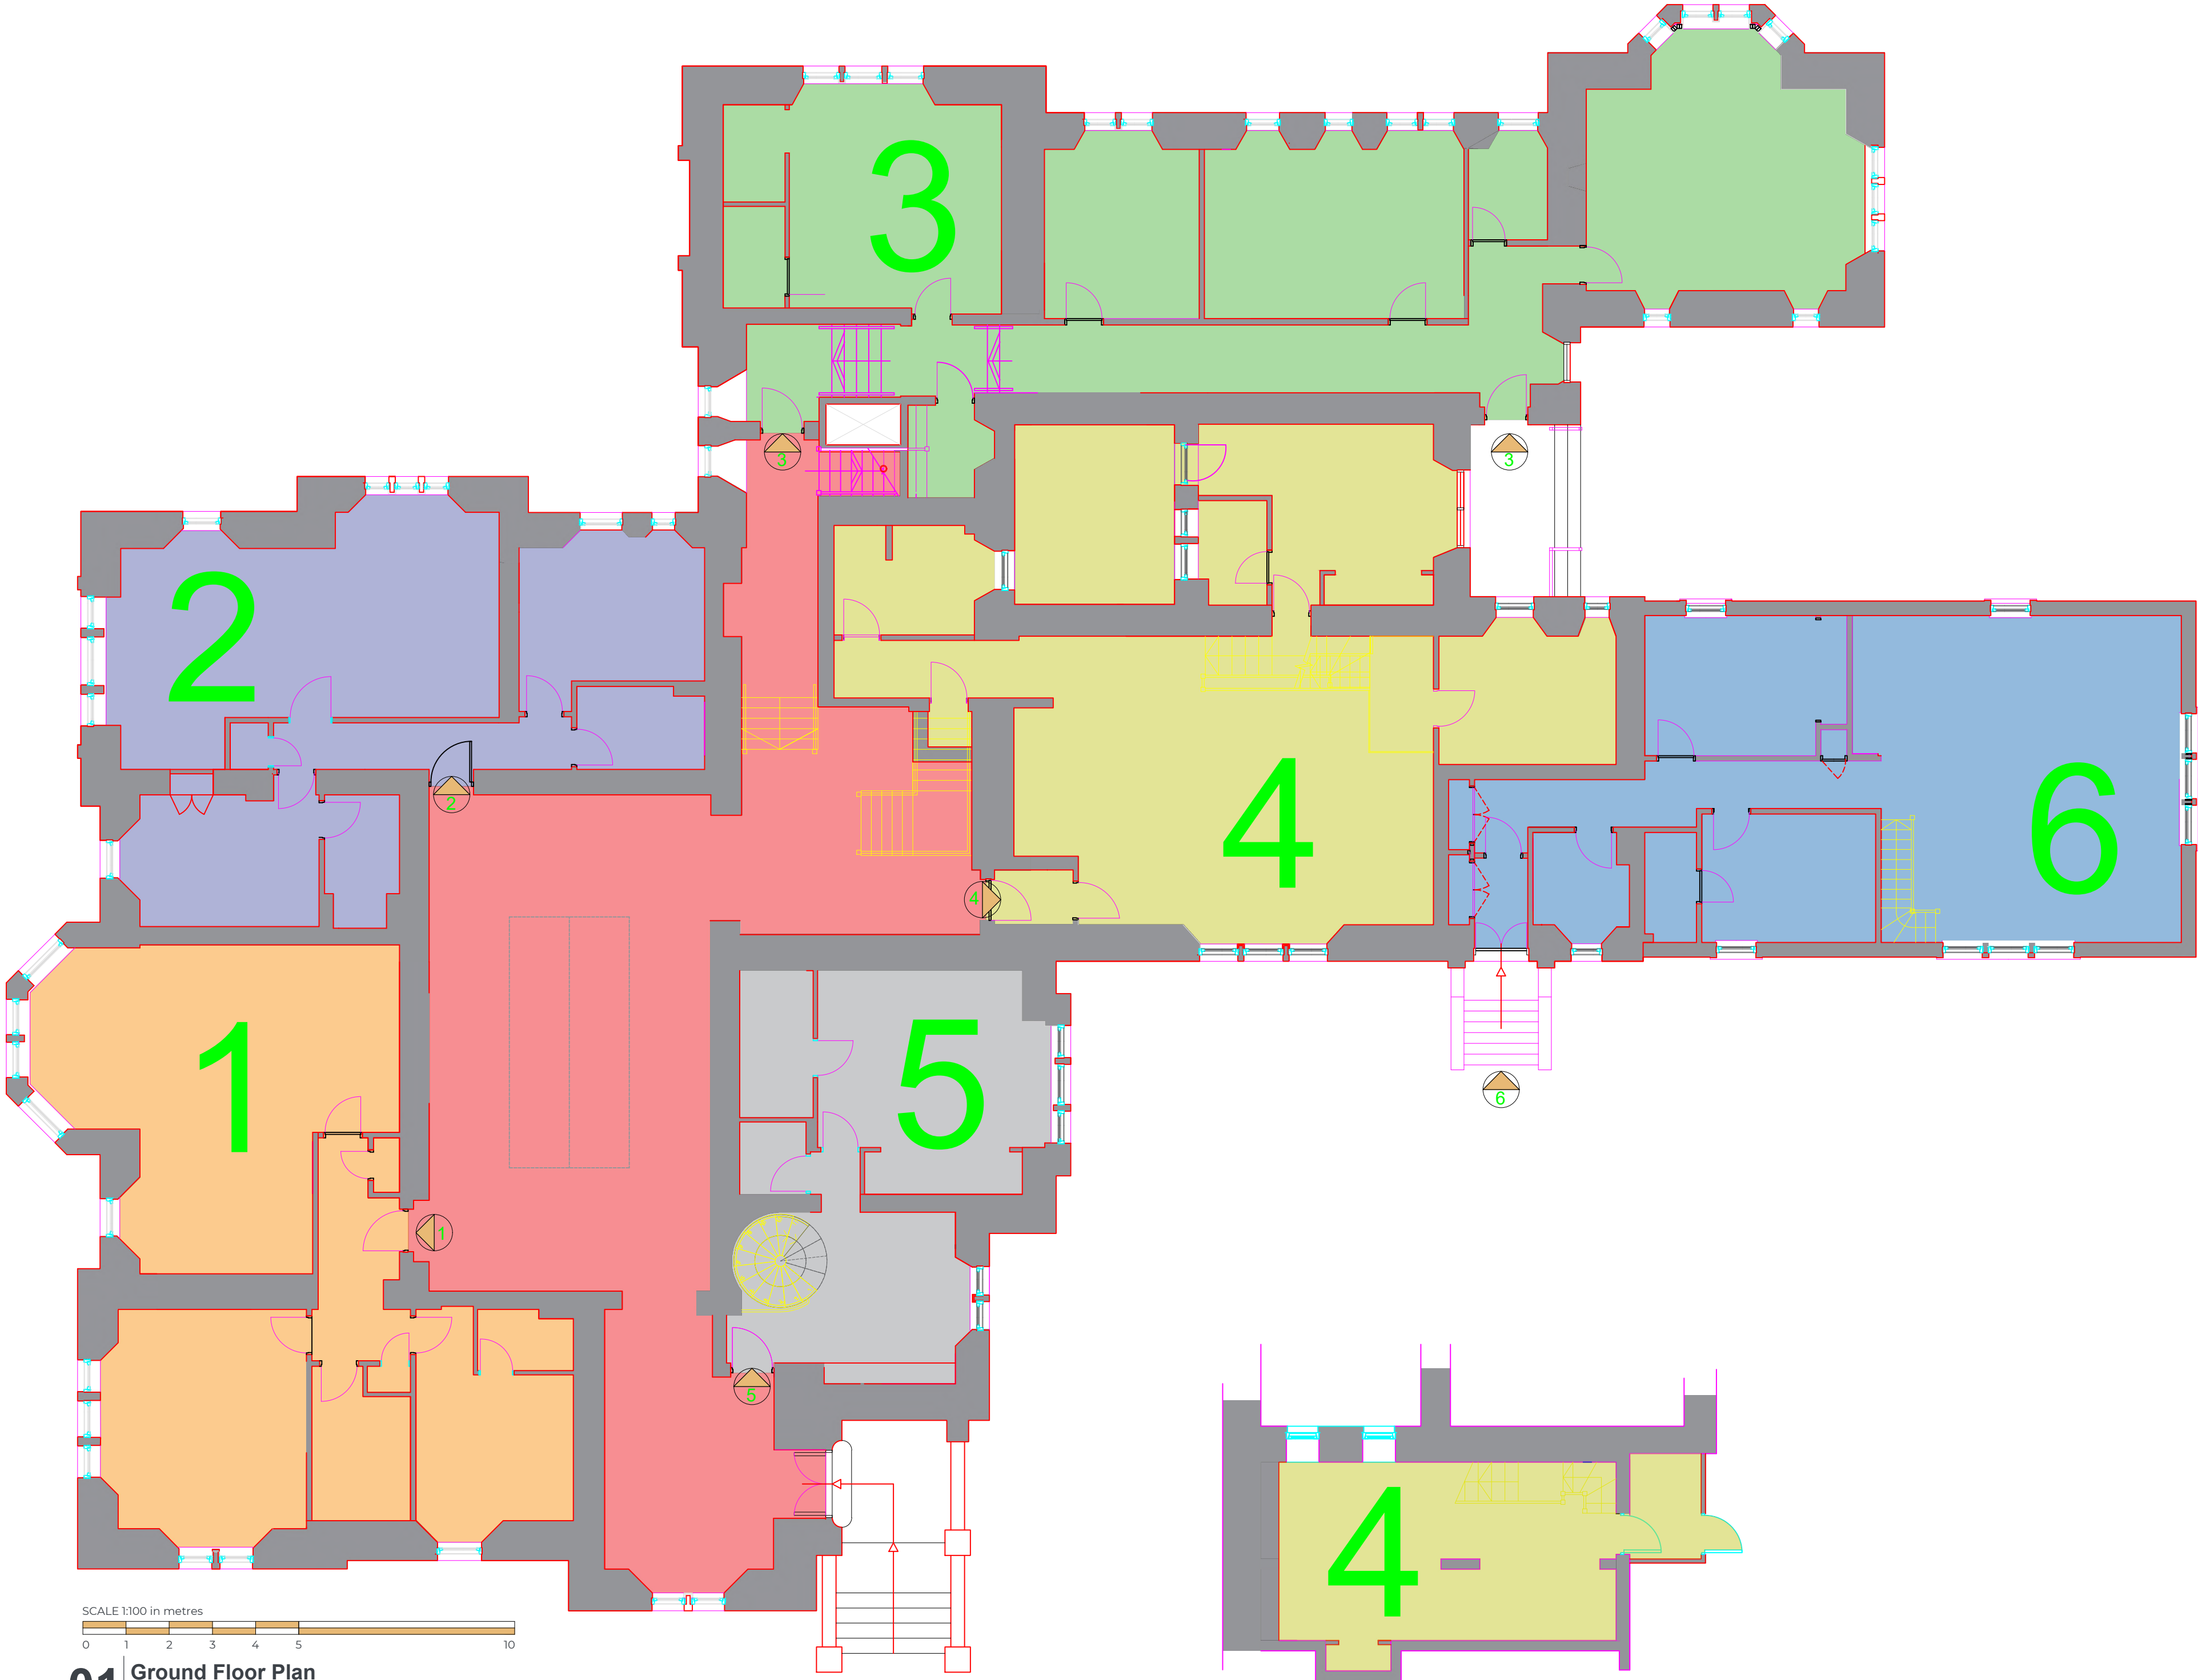

- Comunal Space
- Unit 1
- Unit 2
- Unit 3
- Unit 4
- Unit 5
- Unit 6
- Unit 7
- Unit 8
- Unit 9
- Unit 10

01 Ground Floor Plan
Scale 1:100 @ A1

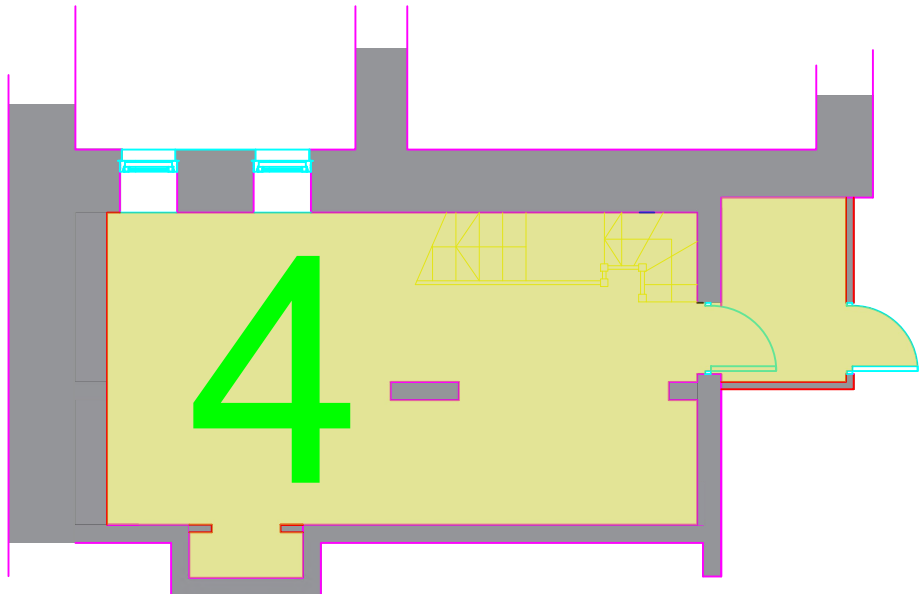

02 Lower Ground Floor Plan (apartment 4)
Scale 1:100 @ A1

Rev

Description

Date



EDesign
ARCHITECTURE & PLANNING

Status

TITLE PLAN

Project

RESIDENTIAL DEVELOPMENT

Client

ECONSTRUCT ESTATES SEAFIELD

Site

FORMER SEAFIELD HOSPITAL,
DOONFOOT ROAD, AYR

Drawing Title

PROPOSED GROUND FLOOR PLANS

Drawing No.

20-0495-TP-001

Revision

-

Scale


Drawn

Date


1:100 @ A1: 1:200 @ A3, GBR

OCT 2021

64 WELLINGTON CHAMBERS, AYR, KA7 1EH
T: 01292 263799
E: ENQUIRY@EDESIGNARCHITECTURE.COM
W: WWW.EDESIGNARCHITECTURE.CO.UK

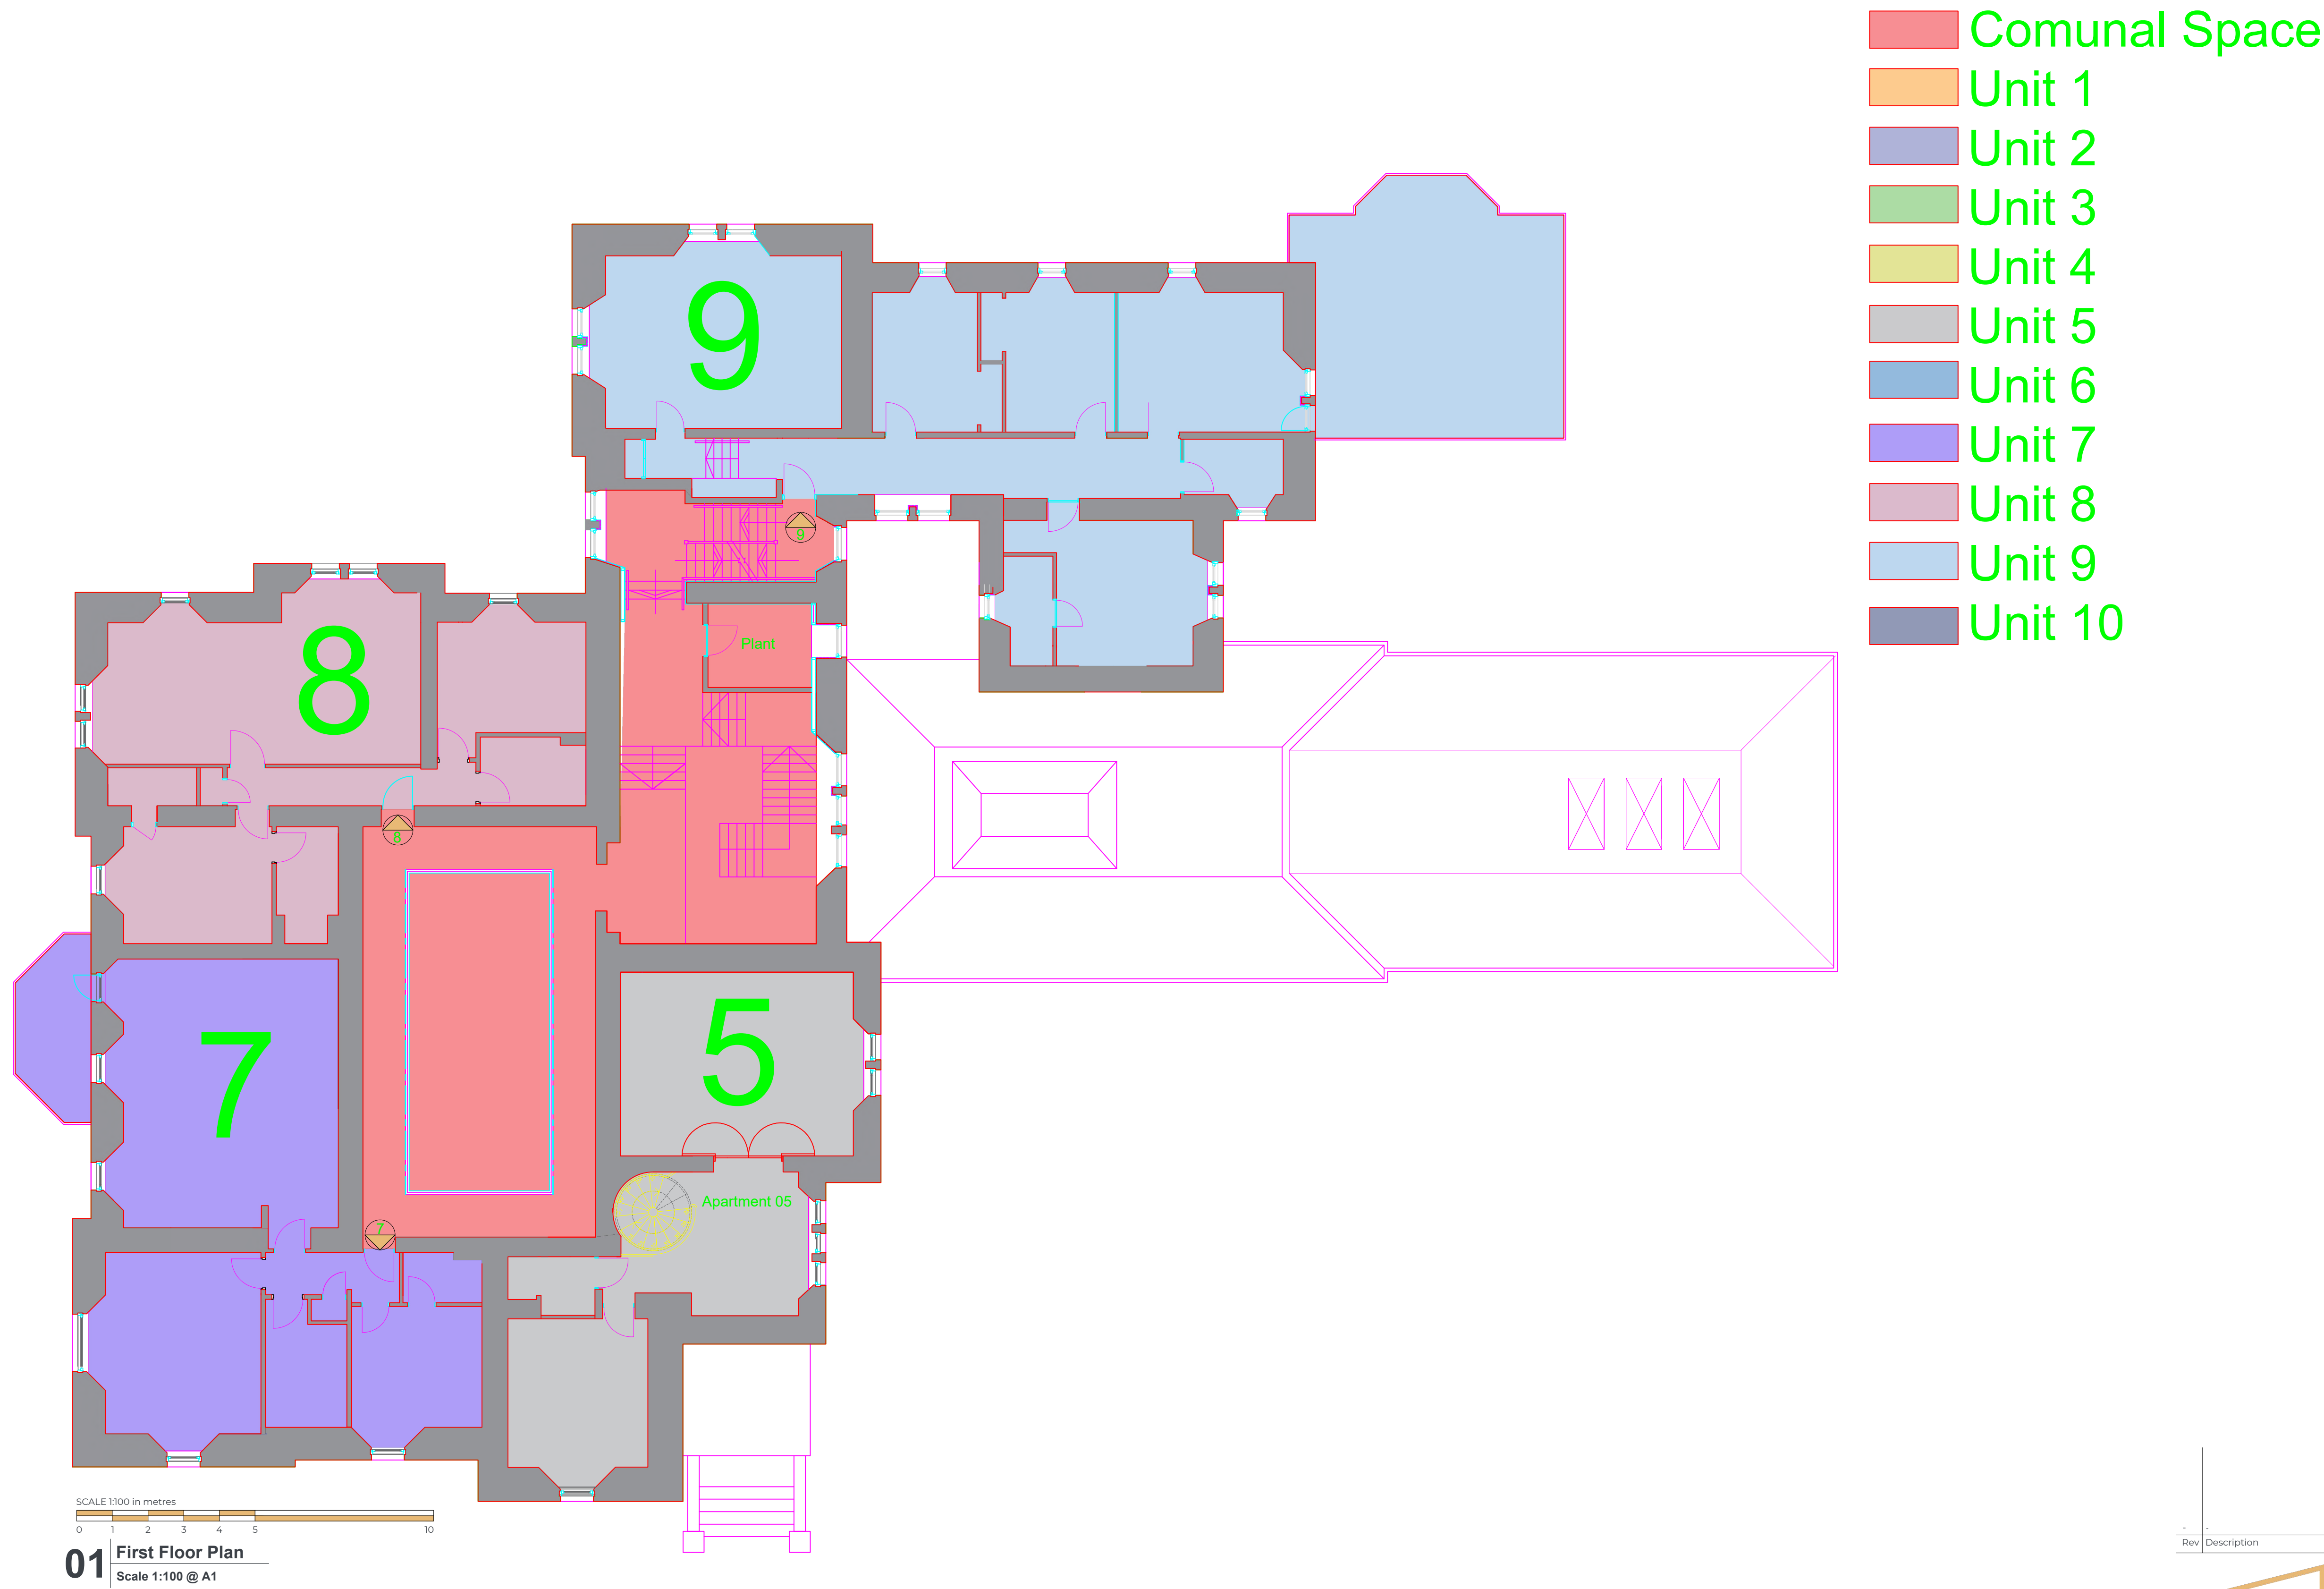

Rev	Description	Date
<div><div></div><div>EDESIGN</div><div>ARCHITECTURE & PLANNING</div></div>		
Status		
TITLE PLAN		
Project		
RESIDENTIAL DEVELOPMENT		
Client		
ECONSTRUCT ESTATES SEAFIELD		
Site		
FORMER SEAFIELD HOSPITAL, DOONFOOT ROAD, AYR		
Drawing Title		
PROPOSED FIRST FLOOR PLANS		
Drawing No.		
20-0495-TP-002		
Revision		
-		
Scale	Drawn	Date
1:100 @ A1: 1:200 @ A3, GBR		OCT 2021
64 WELLINGTON CHAMBERS, AYR, KA7 1EH T: 01292 263799 E: ENQUIRY@EDESIGNARCHITECTURE.CO.UK W: WWW.EDESIGNARCHITECTURE.CO.UK		

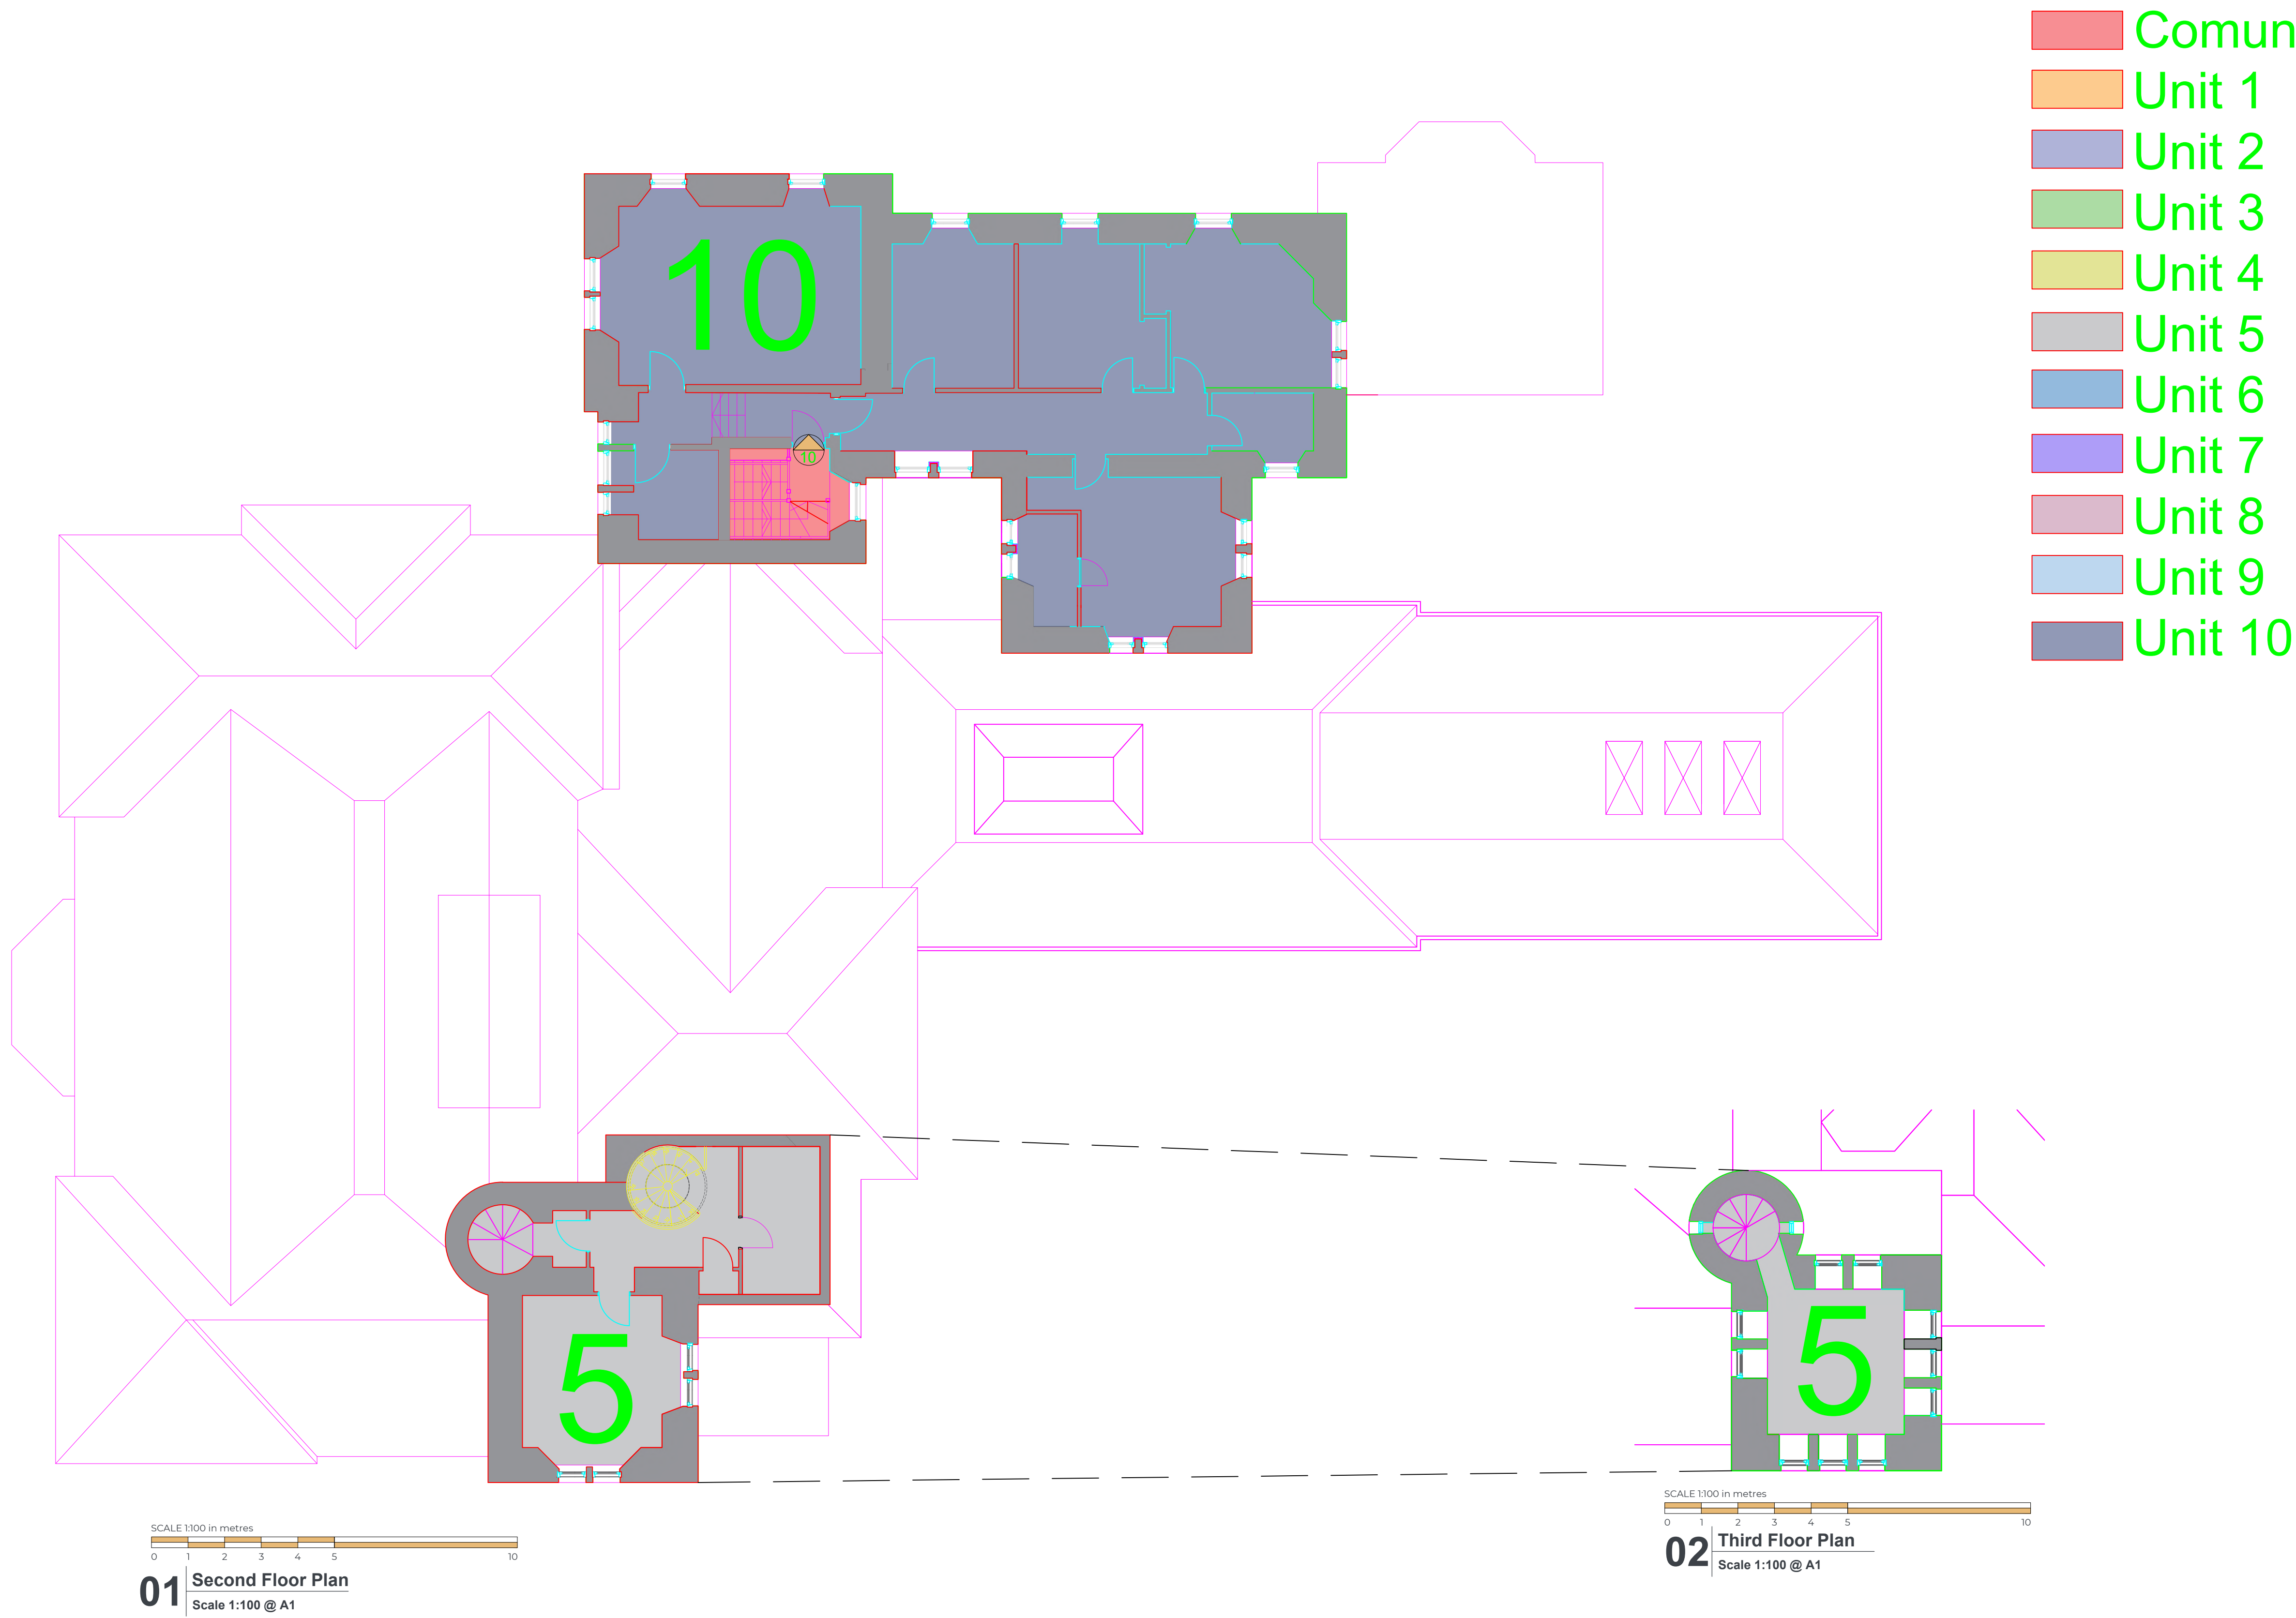

Rev	Description	Date

EDESIGN
ARCHITECTURE & PLANNING

Status
TITLE PLAN

Project
RESIDENTIAL DEVELOPMENT

Client
ECONSTRUCT ESTATES SEAFIELD

Site
FORMER SEAFIELD HOSPITAL,
DOONFOOT ROAD, AYR

Drawing Title
PROPOSED SECOND & THIRD FLOOR PLANS

Drawing No.	Revision
20-0495-TP-003	-

Scale	Drawn	Date
1:100 @ A1; 1:200@ A3; GBR		OCT 2021

64 WELLINGTON CHAMBERS, AYR, KA7 1EH
T : 0 1 2 9 2 2 6 3 7 9 9
E : ENQUIRY@EDESIGNARCHITECTURE.CO.UK
W : WWW.EDESIGNARCHITECTURE.CO.UK