



NOTES:

- KEY:
- SITE BOUNDARY
 - BLOCK BOUNDARY
 - PLOT TITLE BOUNDARY
 - COMMUNAL BIN STORE
 - COMMERCIAL BIN STORE
 - COMMUNAL BIKE STORE
 - COMMUNAL STAIR AREA
 - COMMUNAL LIFT
 - LANDLORD SERVICES / STORE AREA
 - COMMUNAL CAR PARK ACCESS
 - PRIVATE GARDEN
 - COMMUNAL LANDSCAPE AREA
 - COMMUNAL EXTERNAL ACCESS AREA
 - FUTURE DEVELOPMENT AREA
 - COMMUNAL CAR PARK ELECTRICAL CHARGING POINT

PLOT NUMBERS ACCESSED FROM COMMON STAIRS (TOTAL NO. PLOTS)					
	1ST FLR	2ND FLR	3RD FLR	4TH FLR	5TH FLR
STAIR 1 (25)	09-13 (5)	23-27 (5)	41-45 (5)	59-63(5)	71-75 (5)
STAIR 2 (15)	14-16 (3)	28-30 (3)	46-48 (3)	64-66 (3)	76-78 (3)
STAIR 3 (20)	17-20 (4)	31-34 (4)	49-52 (4)	67-70 (4)	79-82 (4)
STAIR 4 (8)	21-22 (2)	35-37 (3)	53-55 (3)	--	--
STAIR 5 (6)	--	38-40 (3)	56-58 (3)	--	--

NOTE - PLOT NO'S 01-08 HAVE MAIN DOOR ENTRANCE AT GROUND FLOOR LEVEL

P + H
PATIENCE and HIGHMORE Architects
QUADRANT
17 BERNARD STREET
EDINBURGH
EH6 6PW
TEL: 0131 555 0644
E-MAIL: mail @ patienceandhighmore.com

JOB TITLE:
ROPEWORKS, SALAMANDER PLACE
EDINBURGH

DRAWING TITLE:
BLOCKS A+B:
TITLE PLAN - GROUND FLOOR + SITE

STATUS:

INFORMATION

SCALE:	1:300 @ A3 1:150 @ A1	DATE:	DEC' 2017
JOB No:	1630	DRG No:	L(DPA)100
DRAWN:	DGM	REV. No:	J

The Development registered under title MID58481 and commercial units 1 to 3 and plots 1 to 82 within the unique DPA identifiers MID58481, MID58481 LEVEL 1, MID58481 LEVELS 1 & 2, MID58481 LEVELS 4 & 5 and MID58481 ACCESS ROADS have been DPA approved by :


Craig McFadden - 23 August 2018
Craig McFadden (DPA Officer)



BLOCK A

FIRST FLOOR PLAN

BLOCK B

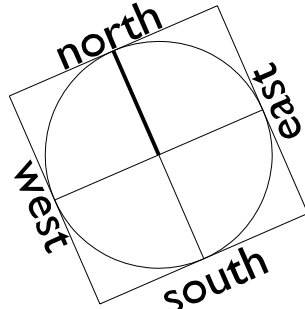

NOTES:

- KEY:
- BLOCK BOUNDARY
 - PLOT TITLE BOUNDARY
 - COMMUNAL STAIR AREA
 - COMMUNAL LIFT
 - LANDLORD SERVICES AREA
 - PRIVATE GARDEN
 - COMMUNAL LANDSCAPE AREA
 - COMMUNAL EXTERNAL ACCESS AREA

PLOT NUMBERS ACCESSED FROM COMMON STAIRS (TOTAL NO. PLOTS)					
	1ST FLR	2ND FLR	3RD FLR	4TH FLR	5TH FLR
STAIR 1 (25)	09-13 (5)	23-27 (5)	41-45 (5)	59-63(5)	71-75 (5)
STAIR 2 (15)	14-16 (3)	28-30 (3)	46-48 (3)	64-66 (3)	76-78 (3)
STAIR 3 (20)	17-20 (4)	31-34 (4)	49-52 (4)	67-70 (4)	79-82 (4)
STAIR 4 (8)	21-22 (2)	35-37 (3)	53-55 (3)	--	--
STAIR 5 (6)	--	38-40 (3)	56-58 (3)	--	--
NOTE - PLOT NO'S 01-08 HAVE MAIN DOOR ENTRANCE AT GROUND FLOOR LEVEL					

P + H
PATIENCE and HIGHMORE Architects
QUADRANT
17 BERNARD STREET
EDINBURGH
EH6 6PW
TEL: 0131 555 0644
E-MAIL: mail @ patienceandhighmore.com


JOB TITLE:
ROPEWORKS, SALAMANDER PLACE
EDINBURGH

DRAWING TITLE:
BLOCKS A+B:
TITLE PLAN - FIRST FLOOR + DECK

STATUS:



DRAFT

SCALE: 1:200 @ A3
1:100 @ A1
JOB No: 1630
DRAWN: DGM
DATE: DEC' 2017
DRG No: L(DPA)101
REV. No: C

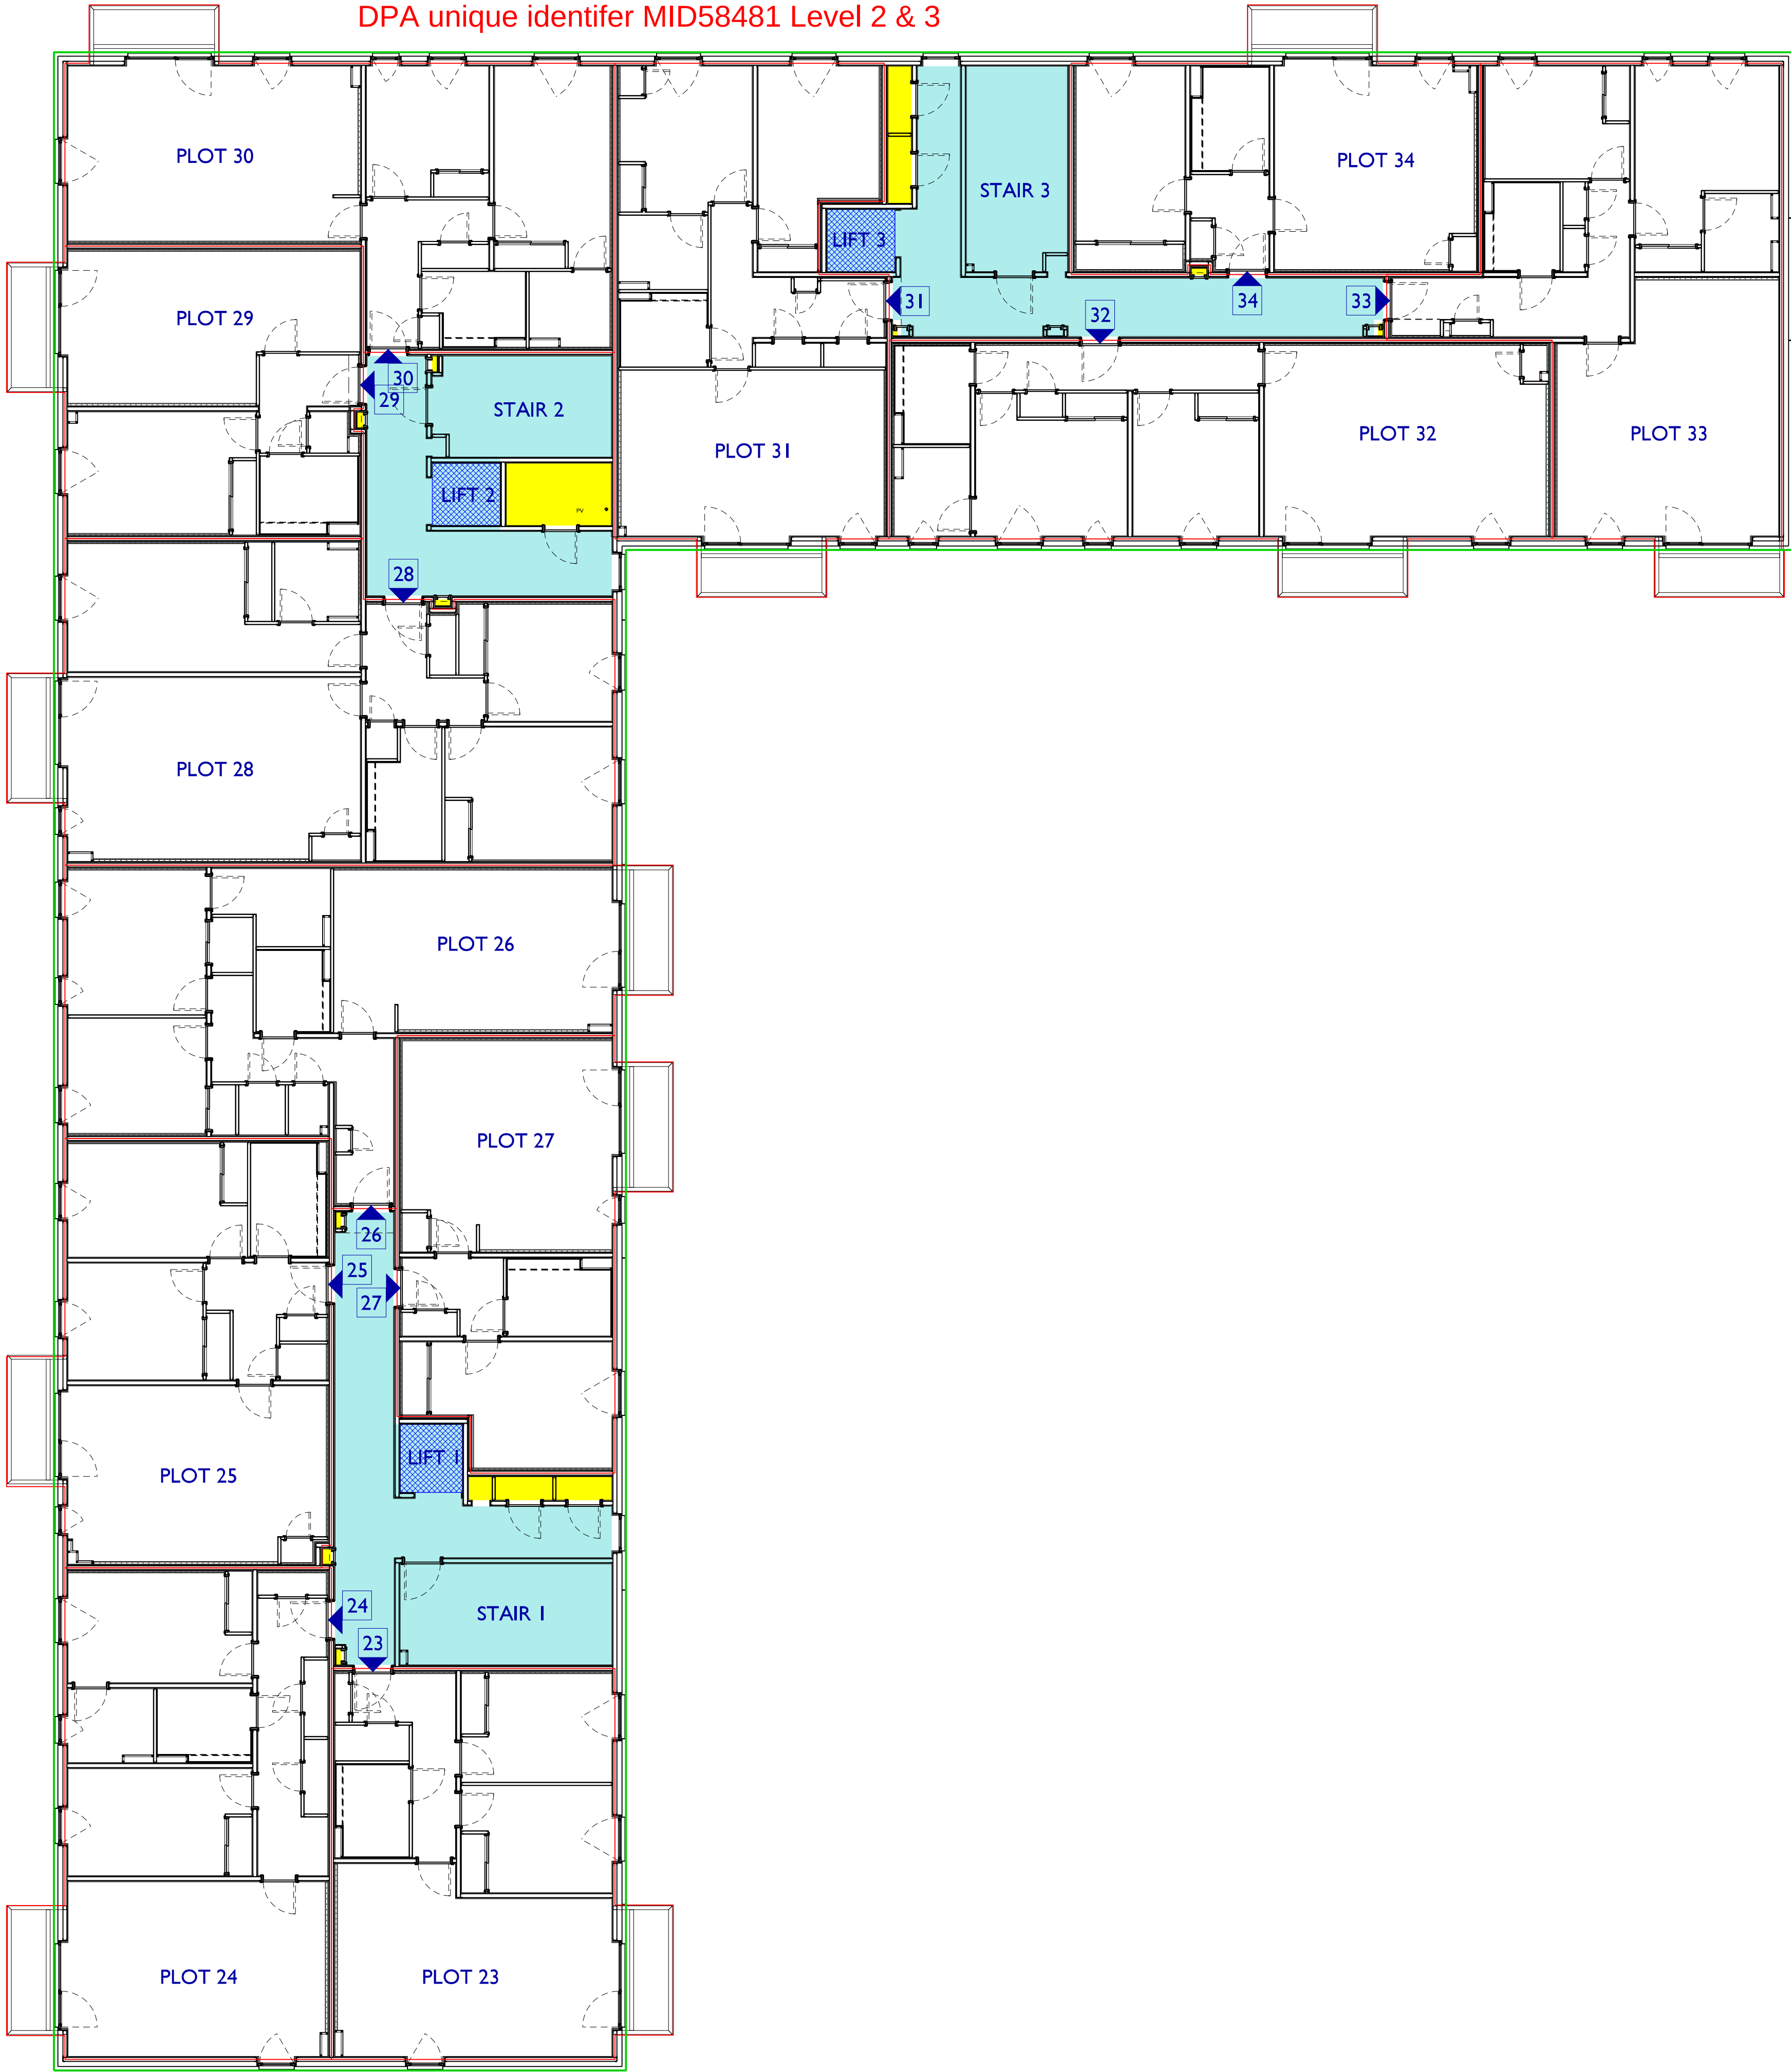

BLOCK A

SECOND FLOOR PLAN

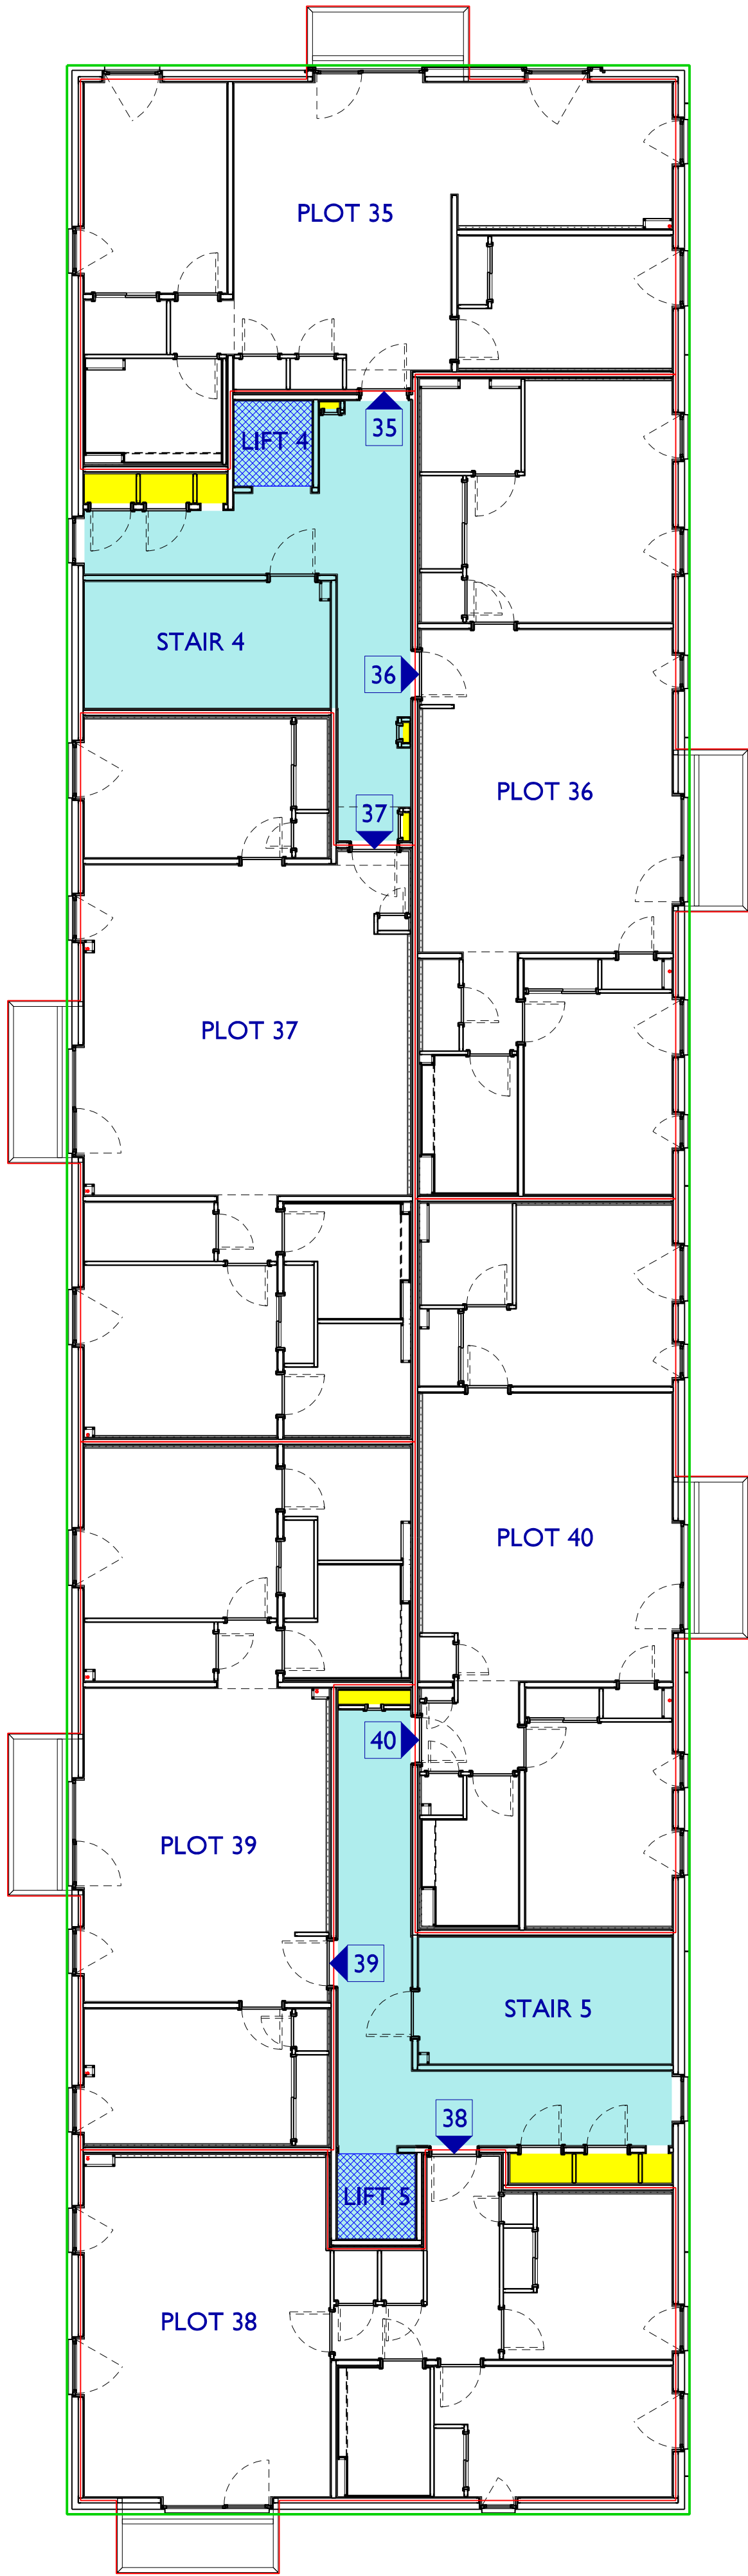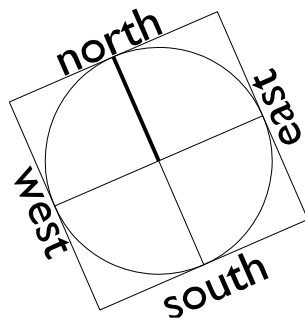

BLOCK B

NOTES:

- KEY:
- BLOCK BOUNDARY
 - PLOT TITLE BOUNDARY
 - COMMUNAL STAIR AREA
 - COMMUNAL LIFT
 - LANDLORD SERVICES AREA

PLOT NUMBERS ACCESSED FROM COMMON STAIRS (TOTAL NO. PLOTS)					
	1ST FLR	2ND FLR	3RD FLR	4TH FLR	5TH FLR
STAIR 1 (25)	09-13 (5)	23-27 (5)	41-45 (5)	59-63(5)	71-75 (5)
STAIR 2 (15)	14-16 (3)	28-30 (3)	46-48 (3)	64-66 (3)	76-78 (3)
STAIR 3 (20)	17-20 (4)	31-34 (4)	49-52 (4)	67-70 (4)	79-82 (4)
STAIR 4 (8)	21-22 (2)	35-37 (3)	53-55 (3)	--	--
STAIR 5 (6)	--	38-40 (3)	56-58 (3)	--	--

P + H
PATIENCE and HIGHMORE Architects

QUADRANT
17 BERNARD STREET
EDINBURGH
EH6 6PW
TEL: 0131 555 0644
E-MAIL: mail @ patienceandhighmore.com


JOB TITLE:
ROPEWORKS, SALAMANDER PLACE
EDINBURGH

DRAWING TITLE:
BLOCKS A+B:
TITLE PLAN - SECOND FLOOR


STATUS:

DRAFT



SCALE:	I:200 @ A3 I:100 @ A1	DATE:	DEC' 2017
JOB No:	1630	DRG No:	L(DPA)102
DRAWN:	DGM	REV. No:	A

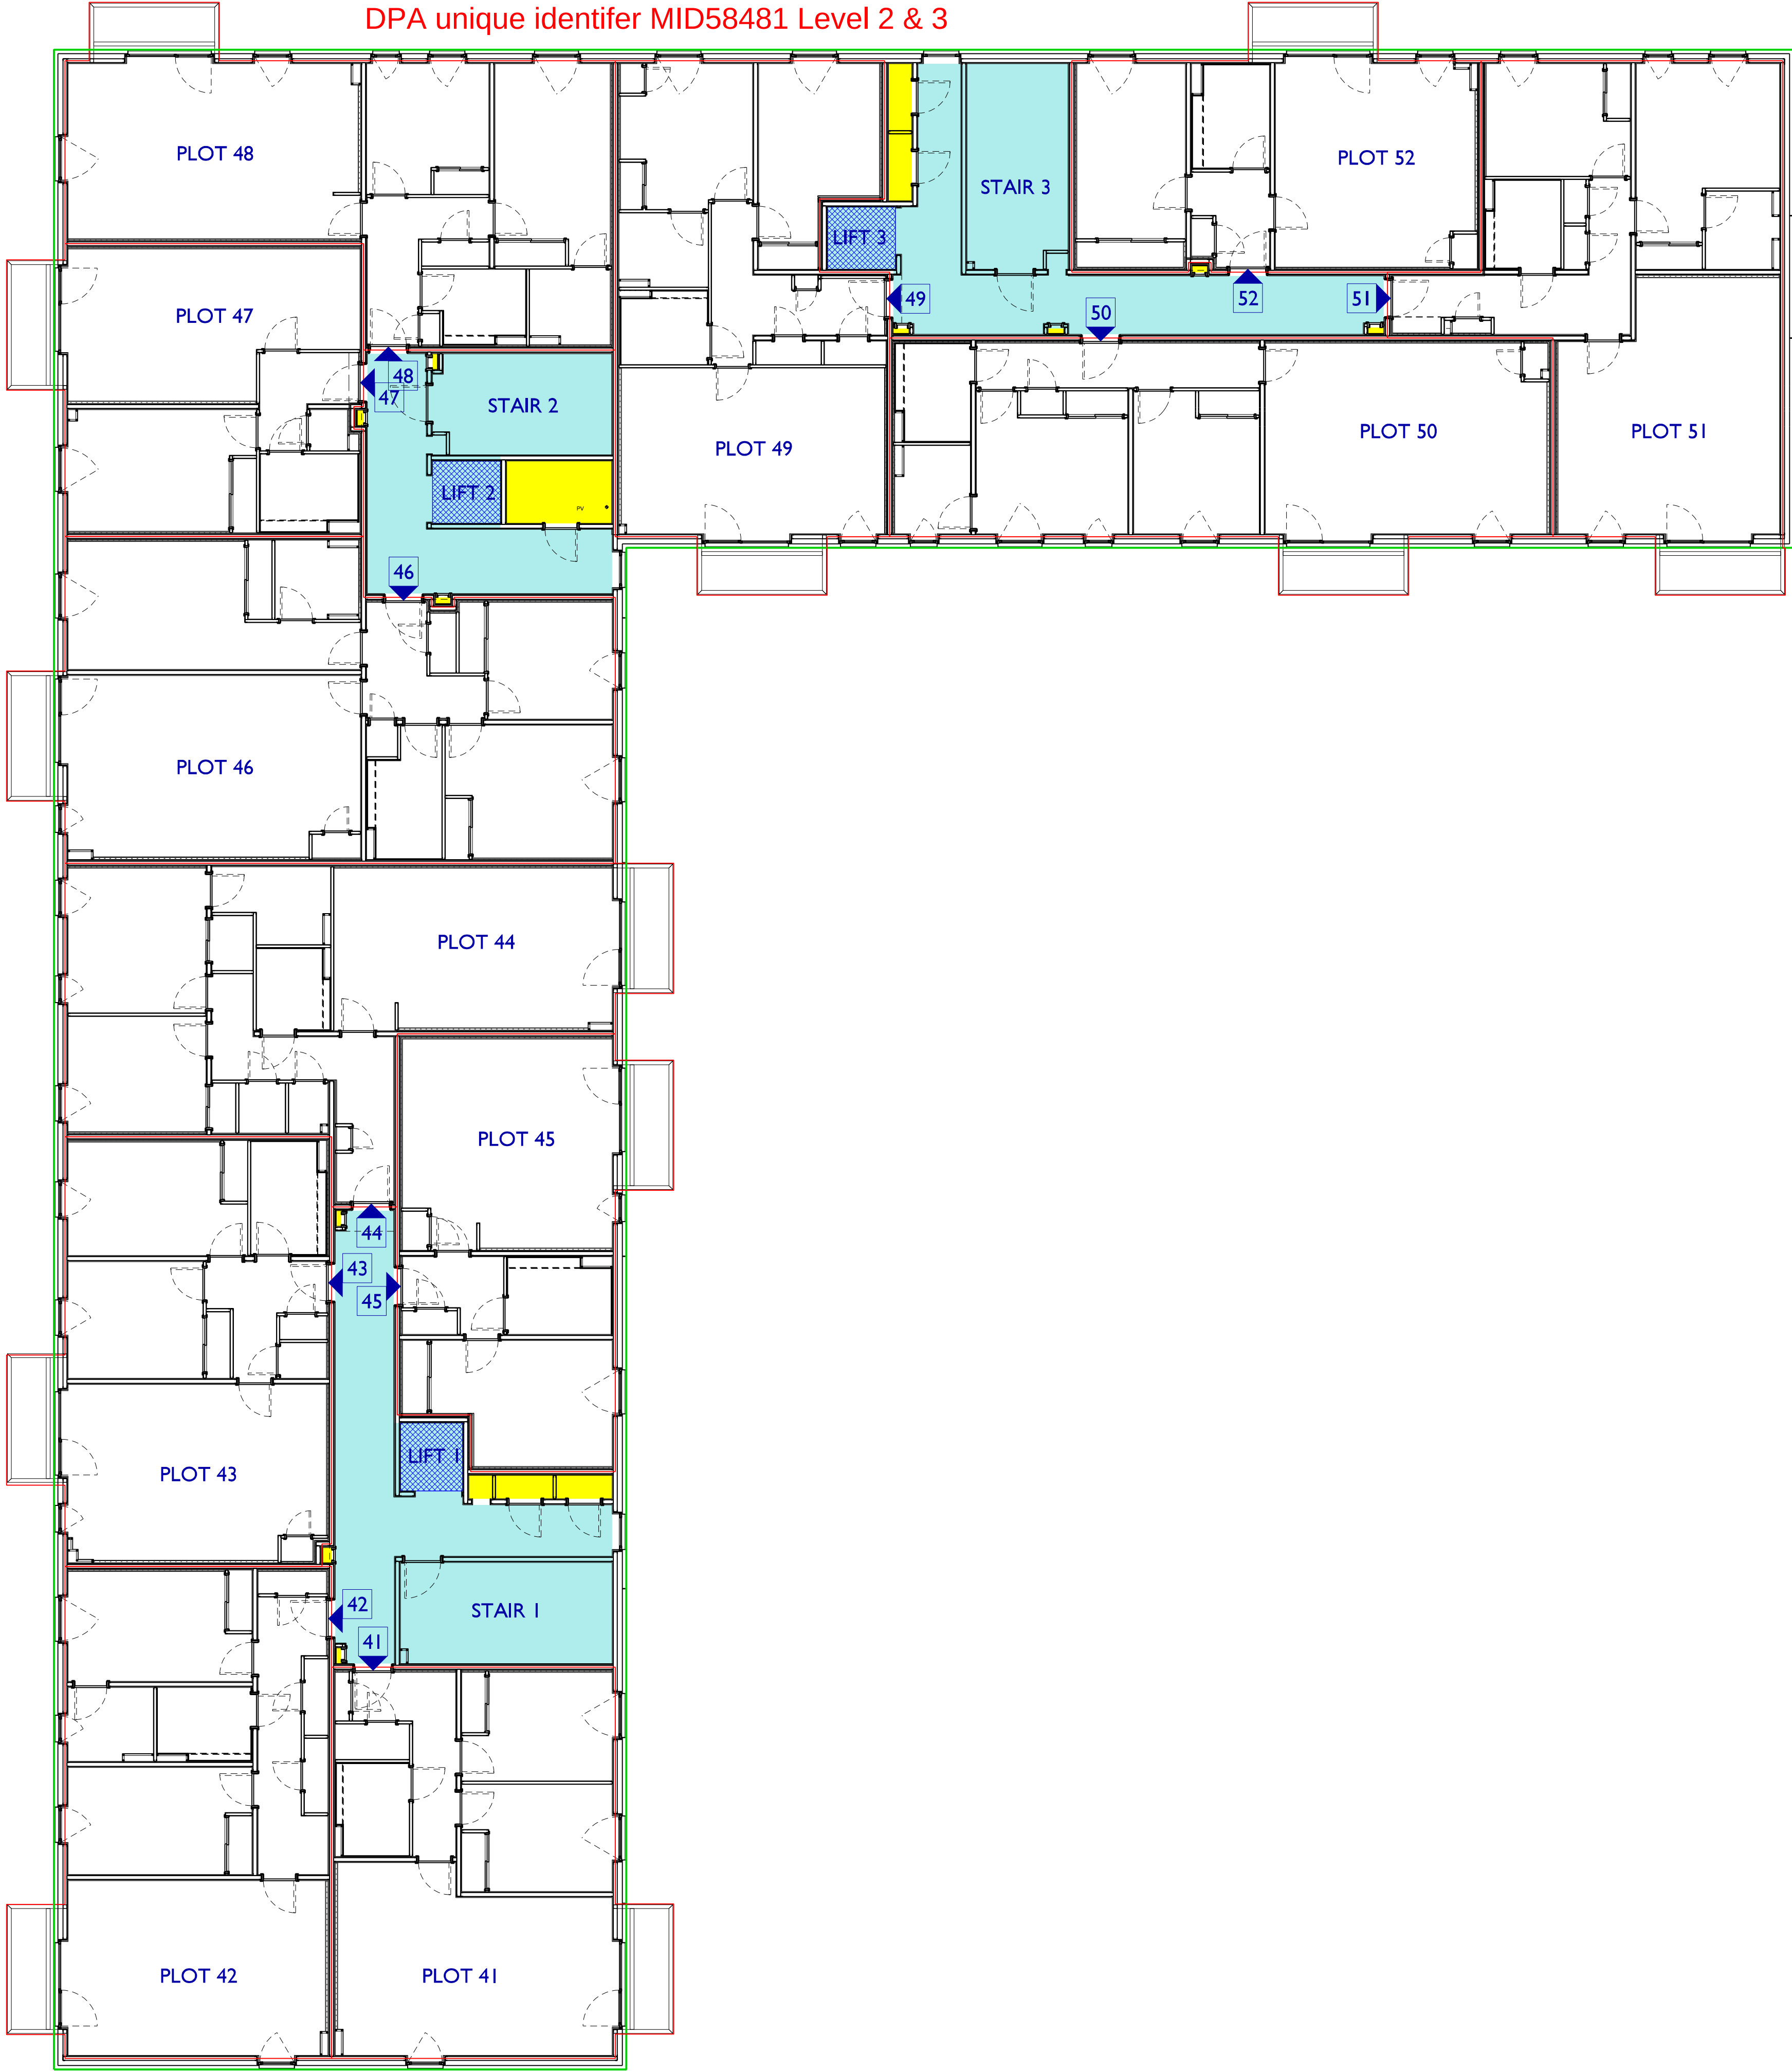

BLOCK A

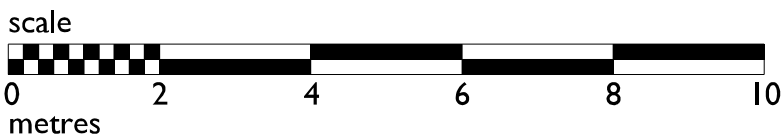

THIRD FLOOR PLAN

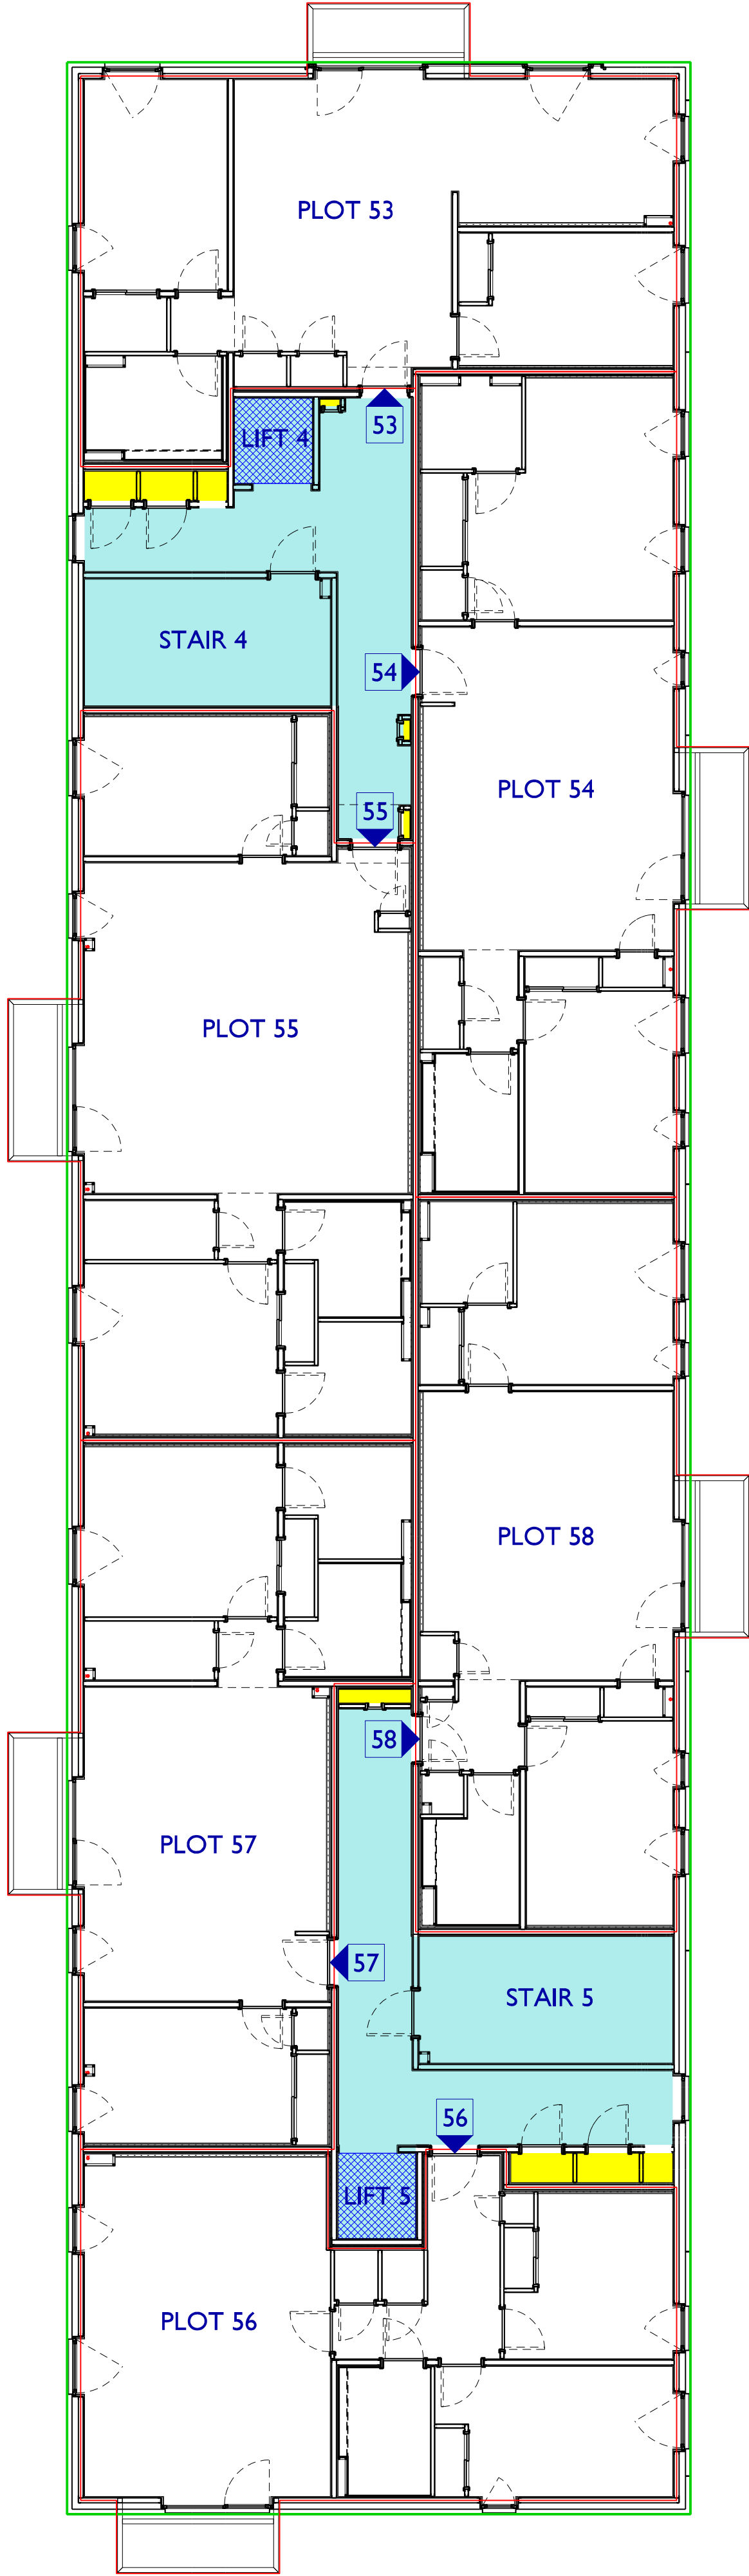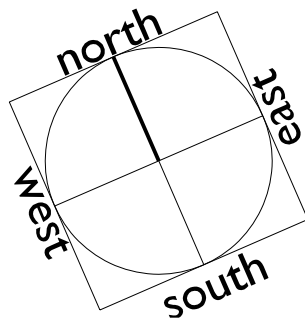

BLOCK B

NOTES:

KEY:	
	BLOCK BOUNDARY
	PLOT TITLE BOUNDARY
	COMMUNAL STAIR AREA
	COMMUNAL LIFT
	LANDLORD SERVICES AREA

PLOT NUMBERS ACCESSED FROM COMMON STAIRS (TOTAL NO. PLOTS)					
	1ST FLR	2ND FLR	3RD FLR	4TH FLR	5TH FLR
STAIR 1 (25)	09-13 (5)	23-27 (5)	41-45 (5)	59-63(5)	71-75 (5)
STAIR 2 (15)	14-16 (3)	28-30 (3)	46-48 (3)	64-66 (3)	76-78 (3)
STAIR 3 (20)	17-20 (4)	31-34 (4)	49-52 (4)	67-70 (4)	79-82 (4)
STAIR 4 (8)	21-22 (2)	35-37 (3)	53-55 (3)	--	--
STAIR 5 (6)	--	38-40 (3)	56-58 (3)	--	--

P + H
PATIENCE and HIGHMORE Architects
QUADRANT
17 BERNARD STREET
EDINBURGH
EH6 6PW
TEL. 0131 555 0644
E-MAIL: mail @ patienceandhighmore.com


JOB TITLE:
ROPEWORKS, SALAMANDER PLACE
EDINBURGH

DRAWING TITLE:
BLOCKS A+B:
TITLE PLAN - THIRD FLOOR


STATUS:

DRAFT


SCALE:	1:200 @ A3 1:100 @ A1	DATE:	DEC' 2017
JOB No:	1630	DRG No:	L(DPA)103
DRAWN:	DGM	REV. No:	A

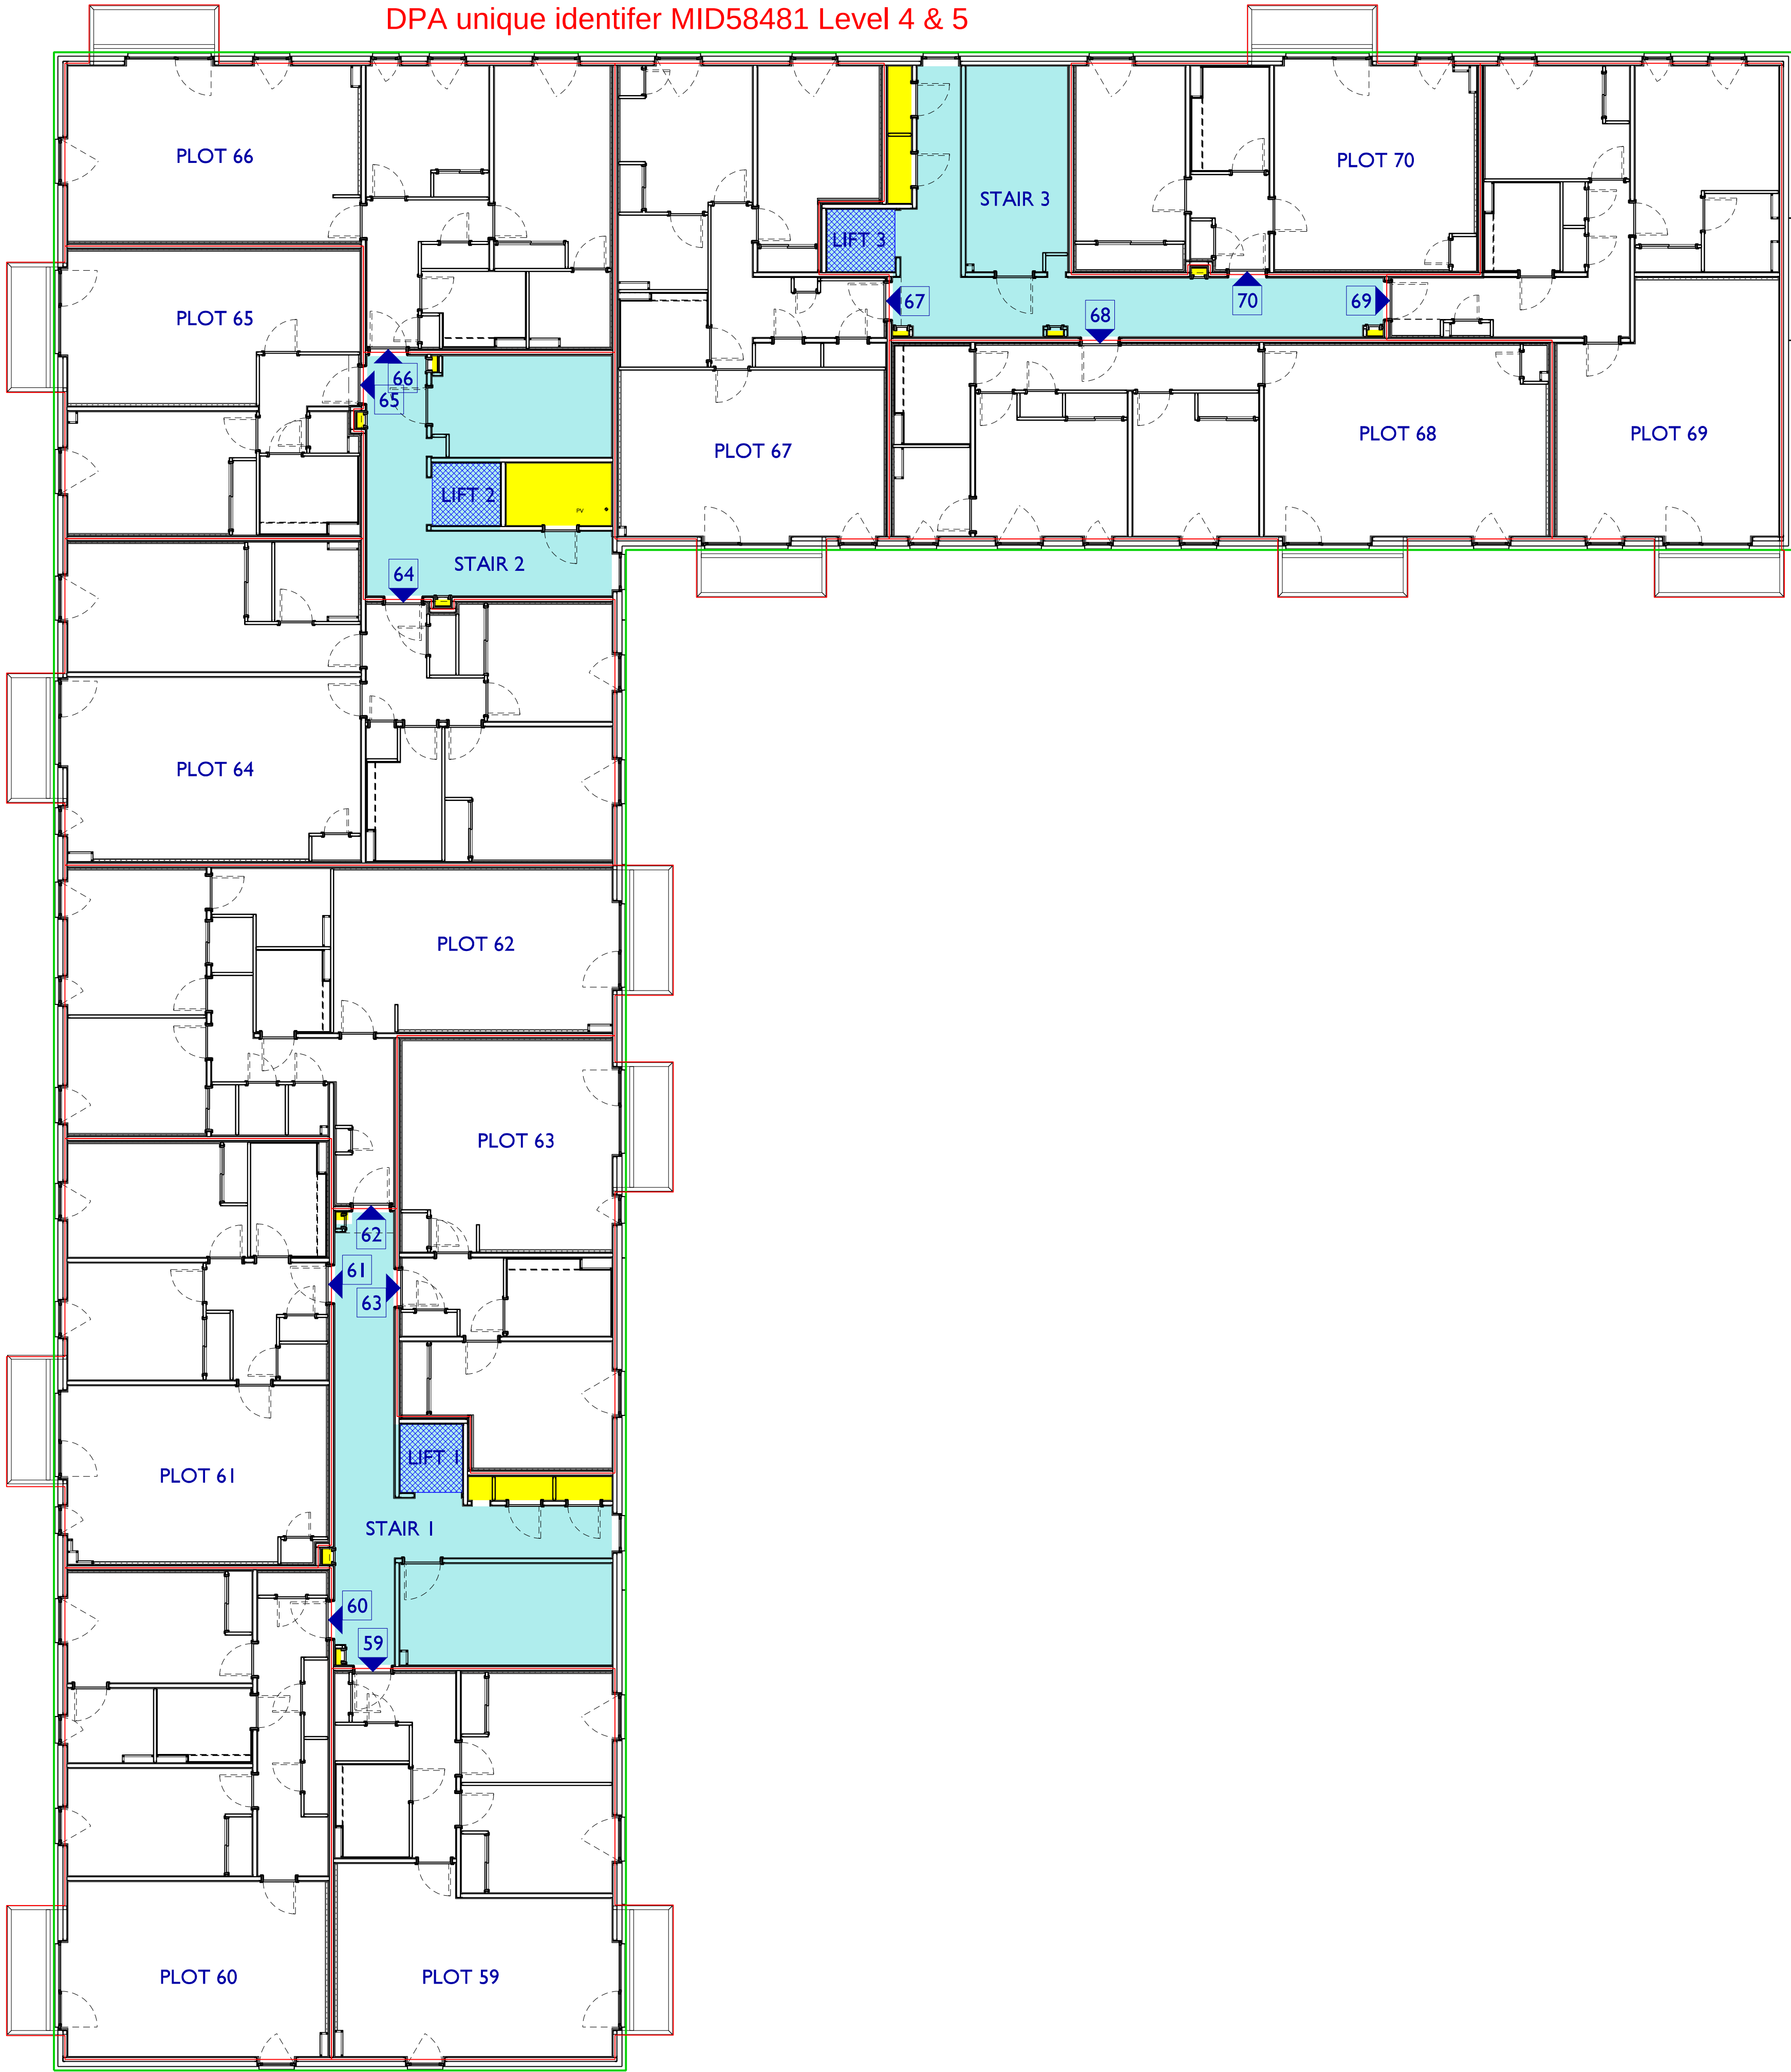

BLOCK A

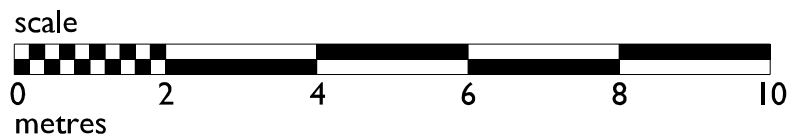

FOURTH
FLOOR
PLAN

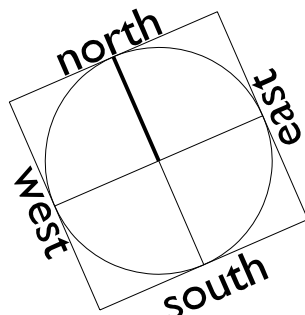

BLOCK B

NOTES:

KEY:	
	BLOCK BOUNDARY
	PLOT TITLE BOUNDARY
	COMMUNAL STAIR AREA
	COMMUNAL LIFT
	LANDLORD SERVICES AREA

PLOT NUMBERS ACCESSED FROM COMMON STAIRS (TOTAL NO. PLOTS)					
	1ST FLR	2ND FLR	3RD FLR	4TH FLR	5TH FLR
STAIR 1 (25)	09-13 (5)	23-27 (5)	41-45 (5)	59-63(5)	71-75 (5)
STAIR 2 (15)	14-16 (3)	28-30 (3)	46-48 (3)	64-66 (3)	76-78 (3)
STAIR 3 (20)	17-20 (4)	31-34 (4)	49-52 (4)	67-70 (4)	79-82 (4)
STAIR 4 (8)	21-22 (2)	35-37 (3)	53-55 (3)	--	--
STAIR 5 (6)	--	38-40 (3)	56-58 (3)	--	--

P + H
PATIENCE and HIGHMORE Architects
QUADRANT
17 BERNARD STREET
EDINBURGH
EH6 6PW
TEL. 0131 555 0644
E-MAIL: mail @ patienceandhighmore.com

JOB TITLE:
ROPEWORKS, SALAMANDER PLACE
EDINBURGH

DRAWING TITLE:
BLOCKS A+B:
TITLE PLAN - FOURTH FLOOR


STATUS:

DRAFT


SCALE:	I:200 @ A3 I:100 @ A1	DATE:	DEC' 2017
JOB No:	1630	DRG No:	L(DPA)104
DRAWN:	DGM	REV. No:	A



BLOCK A

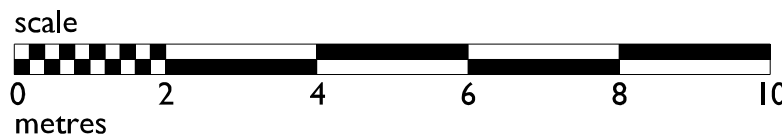

FIFTH
FLOOR
PLAN

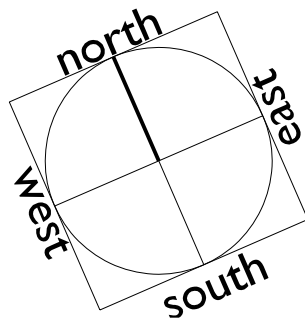

BLOCK B

NOTES:

KEY:	
	BLOCK BOUNDARY
	PLOT TITLE BOUNDARY
	COMMUNAL STAIR AREA
	COMMUNAL LIFT
	LANDLORD SERVICES AREA

PLOT NUMBERS ACCESSED FROM COMMON STAIRS (TOTAL NO. PLOTS)					
	1ST FLR	2ND FLR	3RD FLR	4TH FLR	5TH FLR
STAIR 1 (25)	09-13 (5)	23-27 (5)	41-45 (5)	59-63(5)	71-75 (5)
STAIR 2 (15)	14-16 (3)	28-30 (3)	46-48 (3)	64-66 (3)	76-78 (3)
STAIR 3 (20)	17-20 (4)	31-34 (4)	49-52 (4)	67-70 (4)	79-82 (4)
STAIR 4 (8)	21-22 (2)	35-37 (3)	53-55 (3)	--	--
STAIR 5 (6)	--	38-40 (3)	56-58 (3)	--	--

P + H
PATIENCE and HIGHMORE Architects
QUADRANT
17 BERNARD STREET
EDINBURGH
EH6 6PW
TEL: 0131 555 0644
E-MAIL: mail @ patienceandhighmore.com



JOB TITLE:
ROPEWORKS, SALAMANDER PLACE
EDINBURGH

DRAWING TITLE:
BLOCKS A+B:
TITLE PLAN - FIFTH FLOOR

STATUS:

DRAFT


SCALE:	I:200 @ A3 I:100 @ A1	DATE:	DEC' 2017
JOB No:	1630	DRG No:	L(DPA)105
DRAWN:	DGM	REV. No:	A

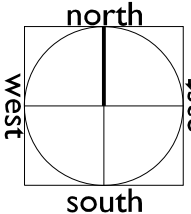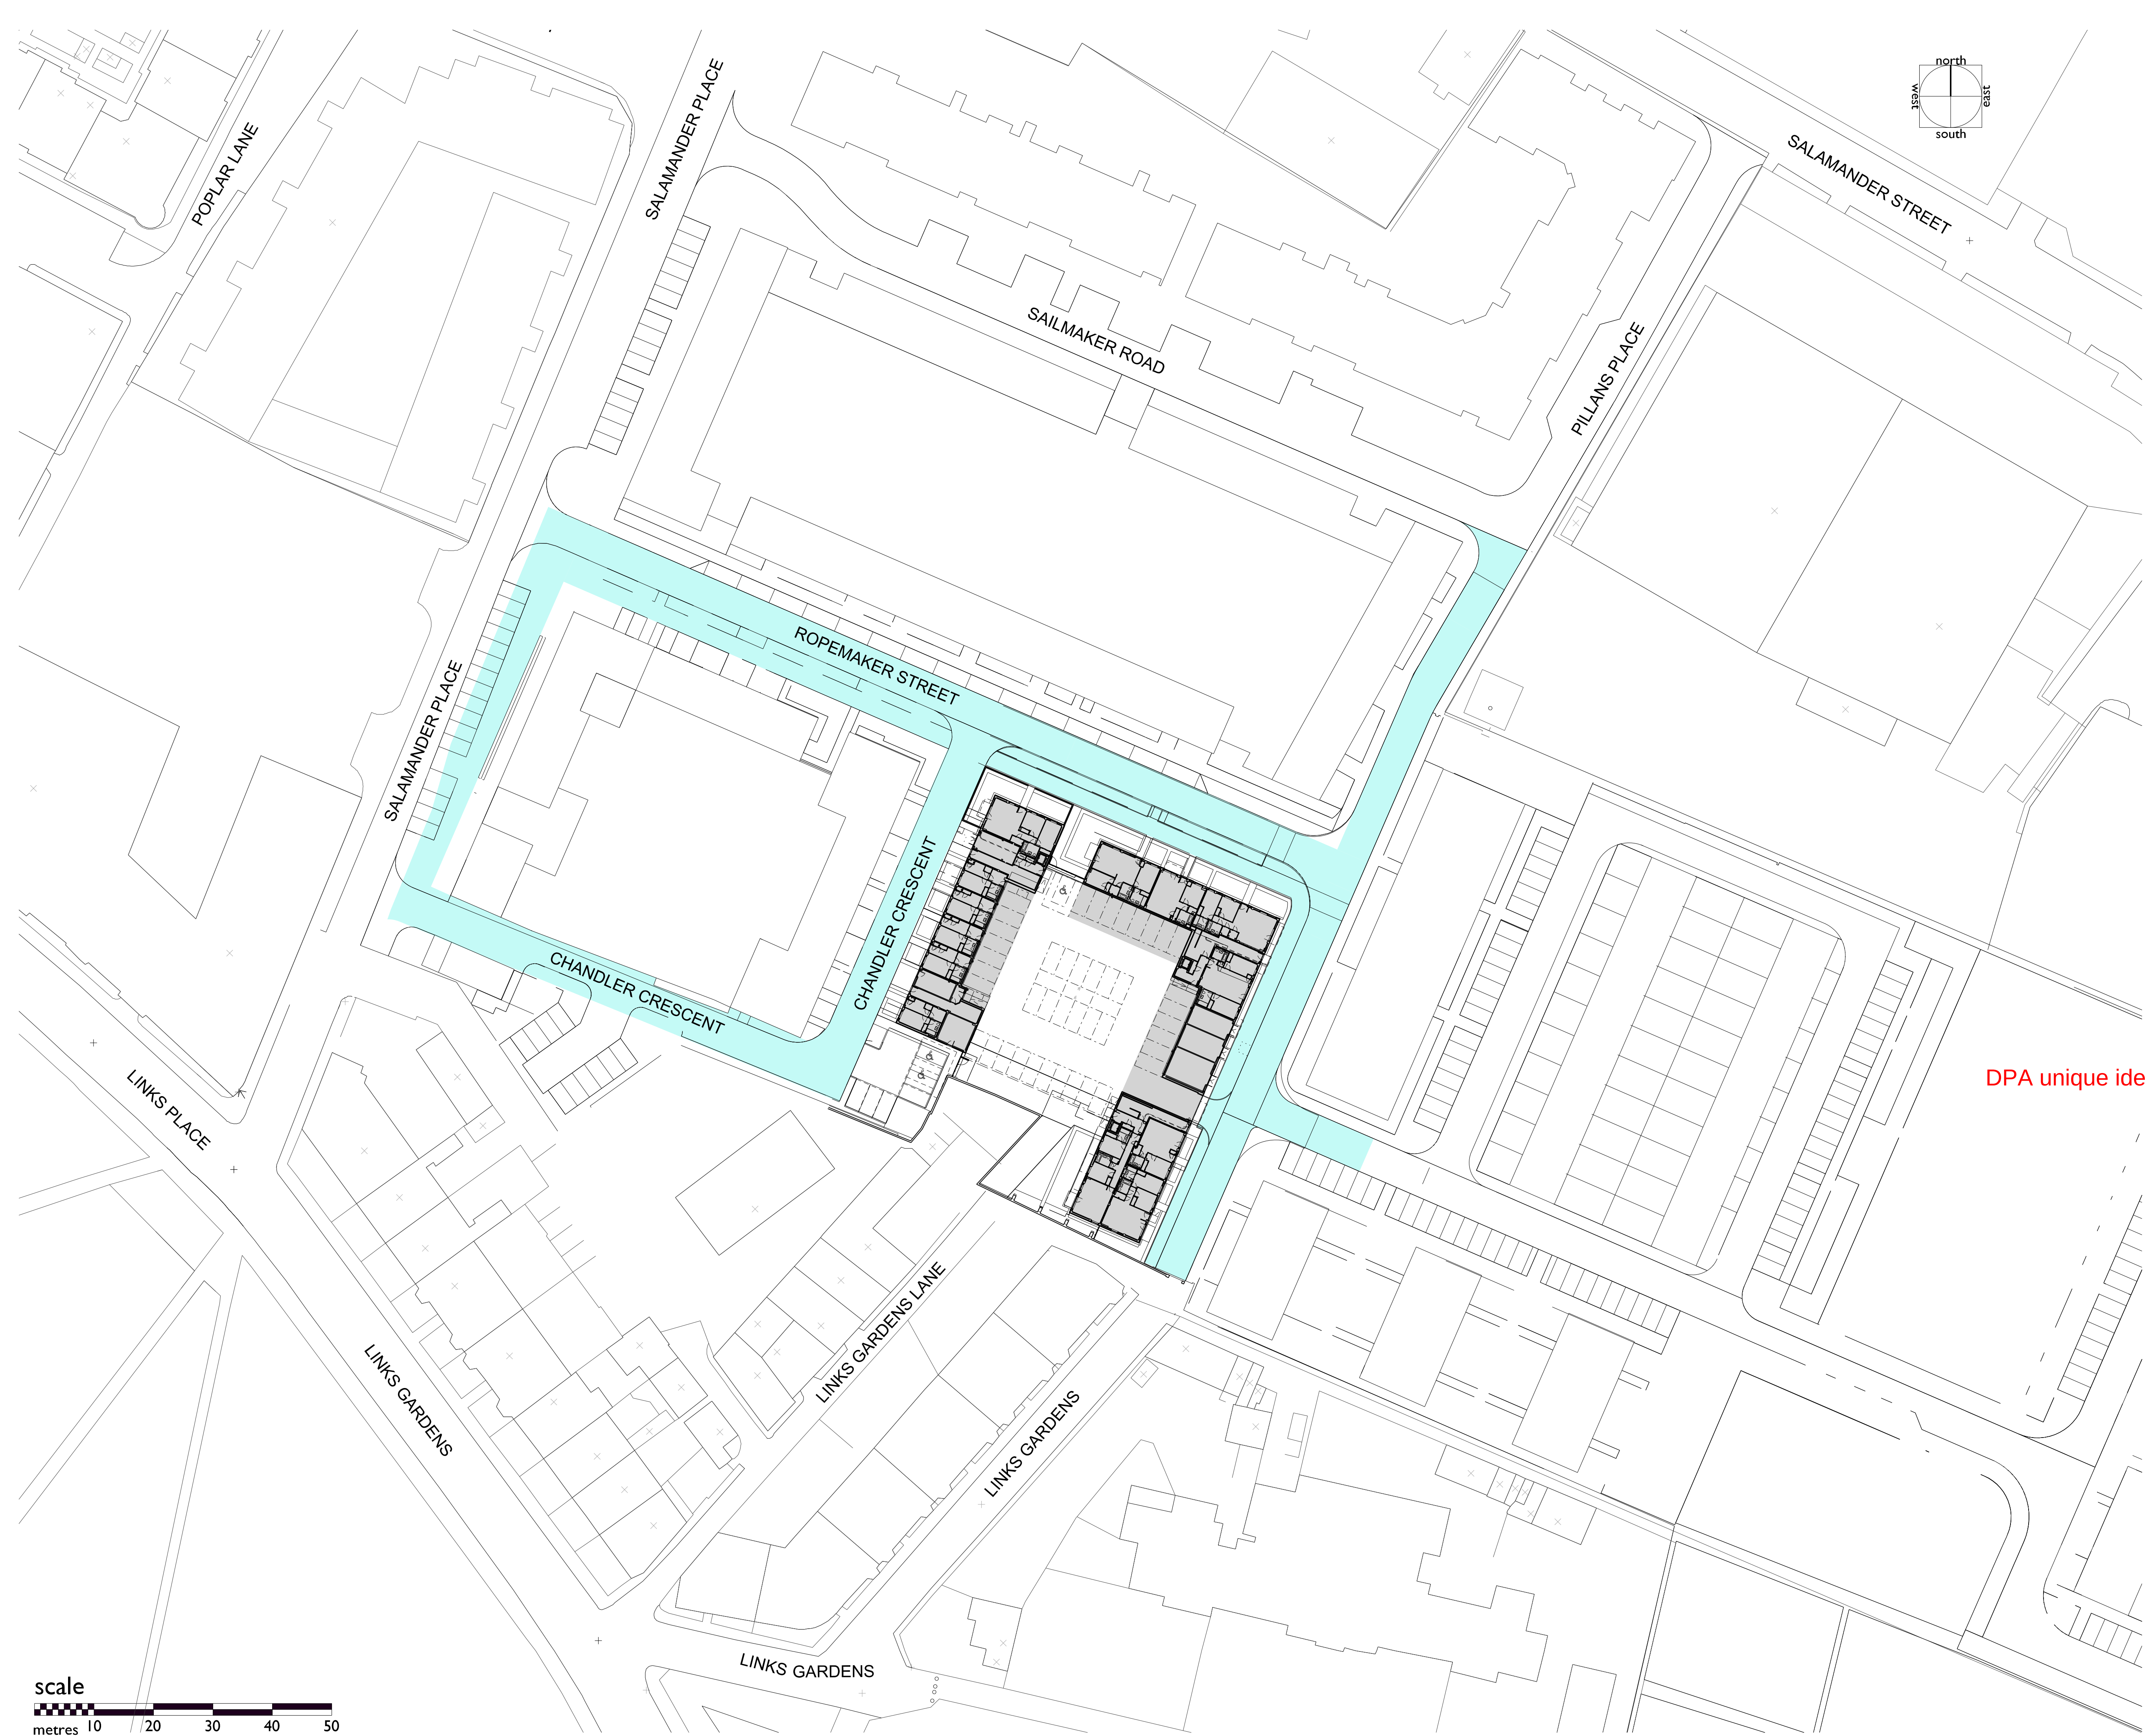

NOTES:

COMMON ACCESS ROADS

DPA unique identifier MID58481 Access Roads

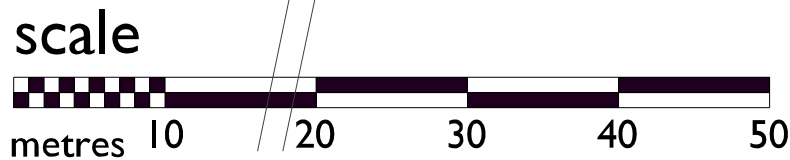

P + H
PATIENCE and HIGHMORE Architects

QUADRANT
17 BERNARD STREET
EDINBURGH
EH6 6PW
TEL: 0131 555 0644
E-MAIL: mail @ patienceandhighmore.com

JOB TITLE:
ROPEWORKS PHASE 2
SALAMANDER PLACE, EDINBURGH

DRAWING TITLE:
TITLE DEEDS
COMMON ACCESS ROADS

STATUS:
DRAFT

SCALE:	1:500@A1	DATE:	JULY '18
JOB No:	1717	DRG No:	L(DPA)001
DRAWN:	CA	REV. No:	