



The Development registered under Title ABN139517  
and plots 1 to 3 & 5 within have been DPA approved by:

*D.McIntyre - 24th February 2022*

Danielle McIntyre (DPA Officer)

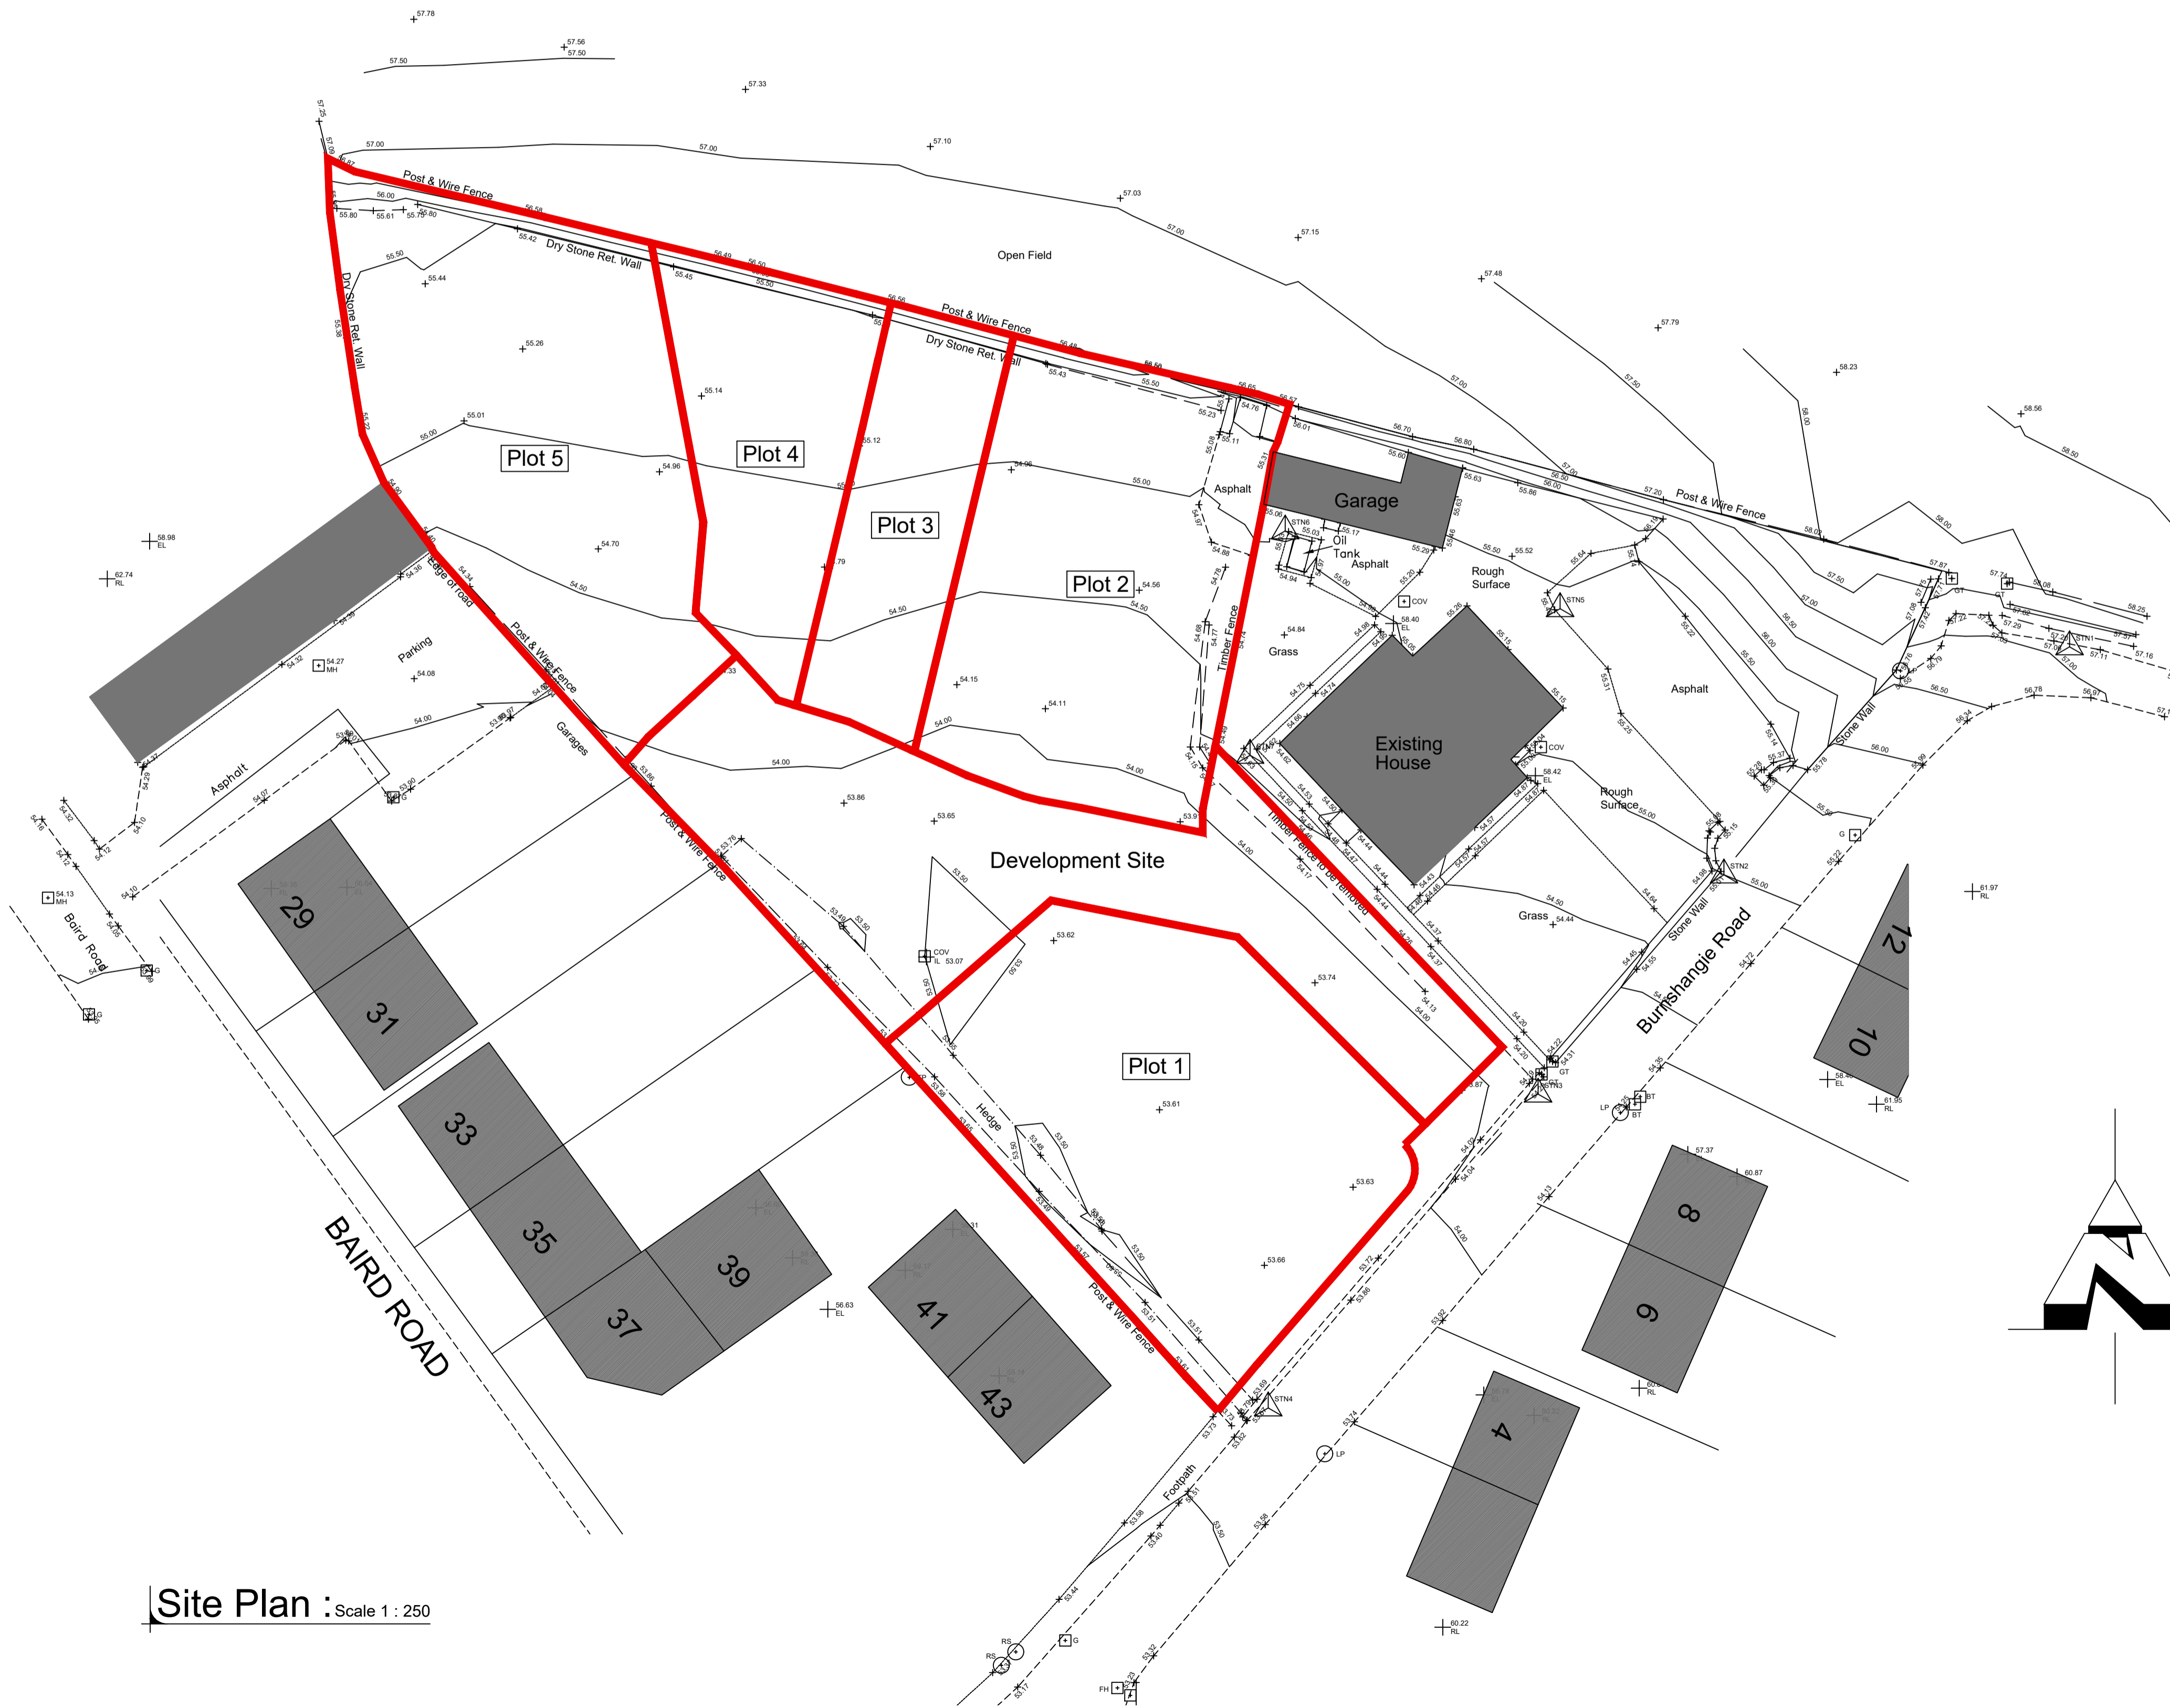

Site Plan : Scale 1 : 250

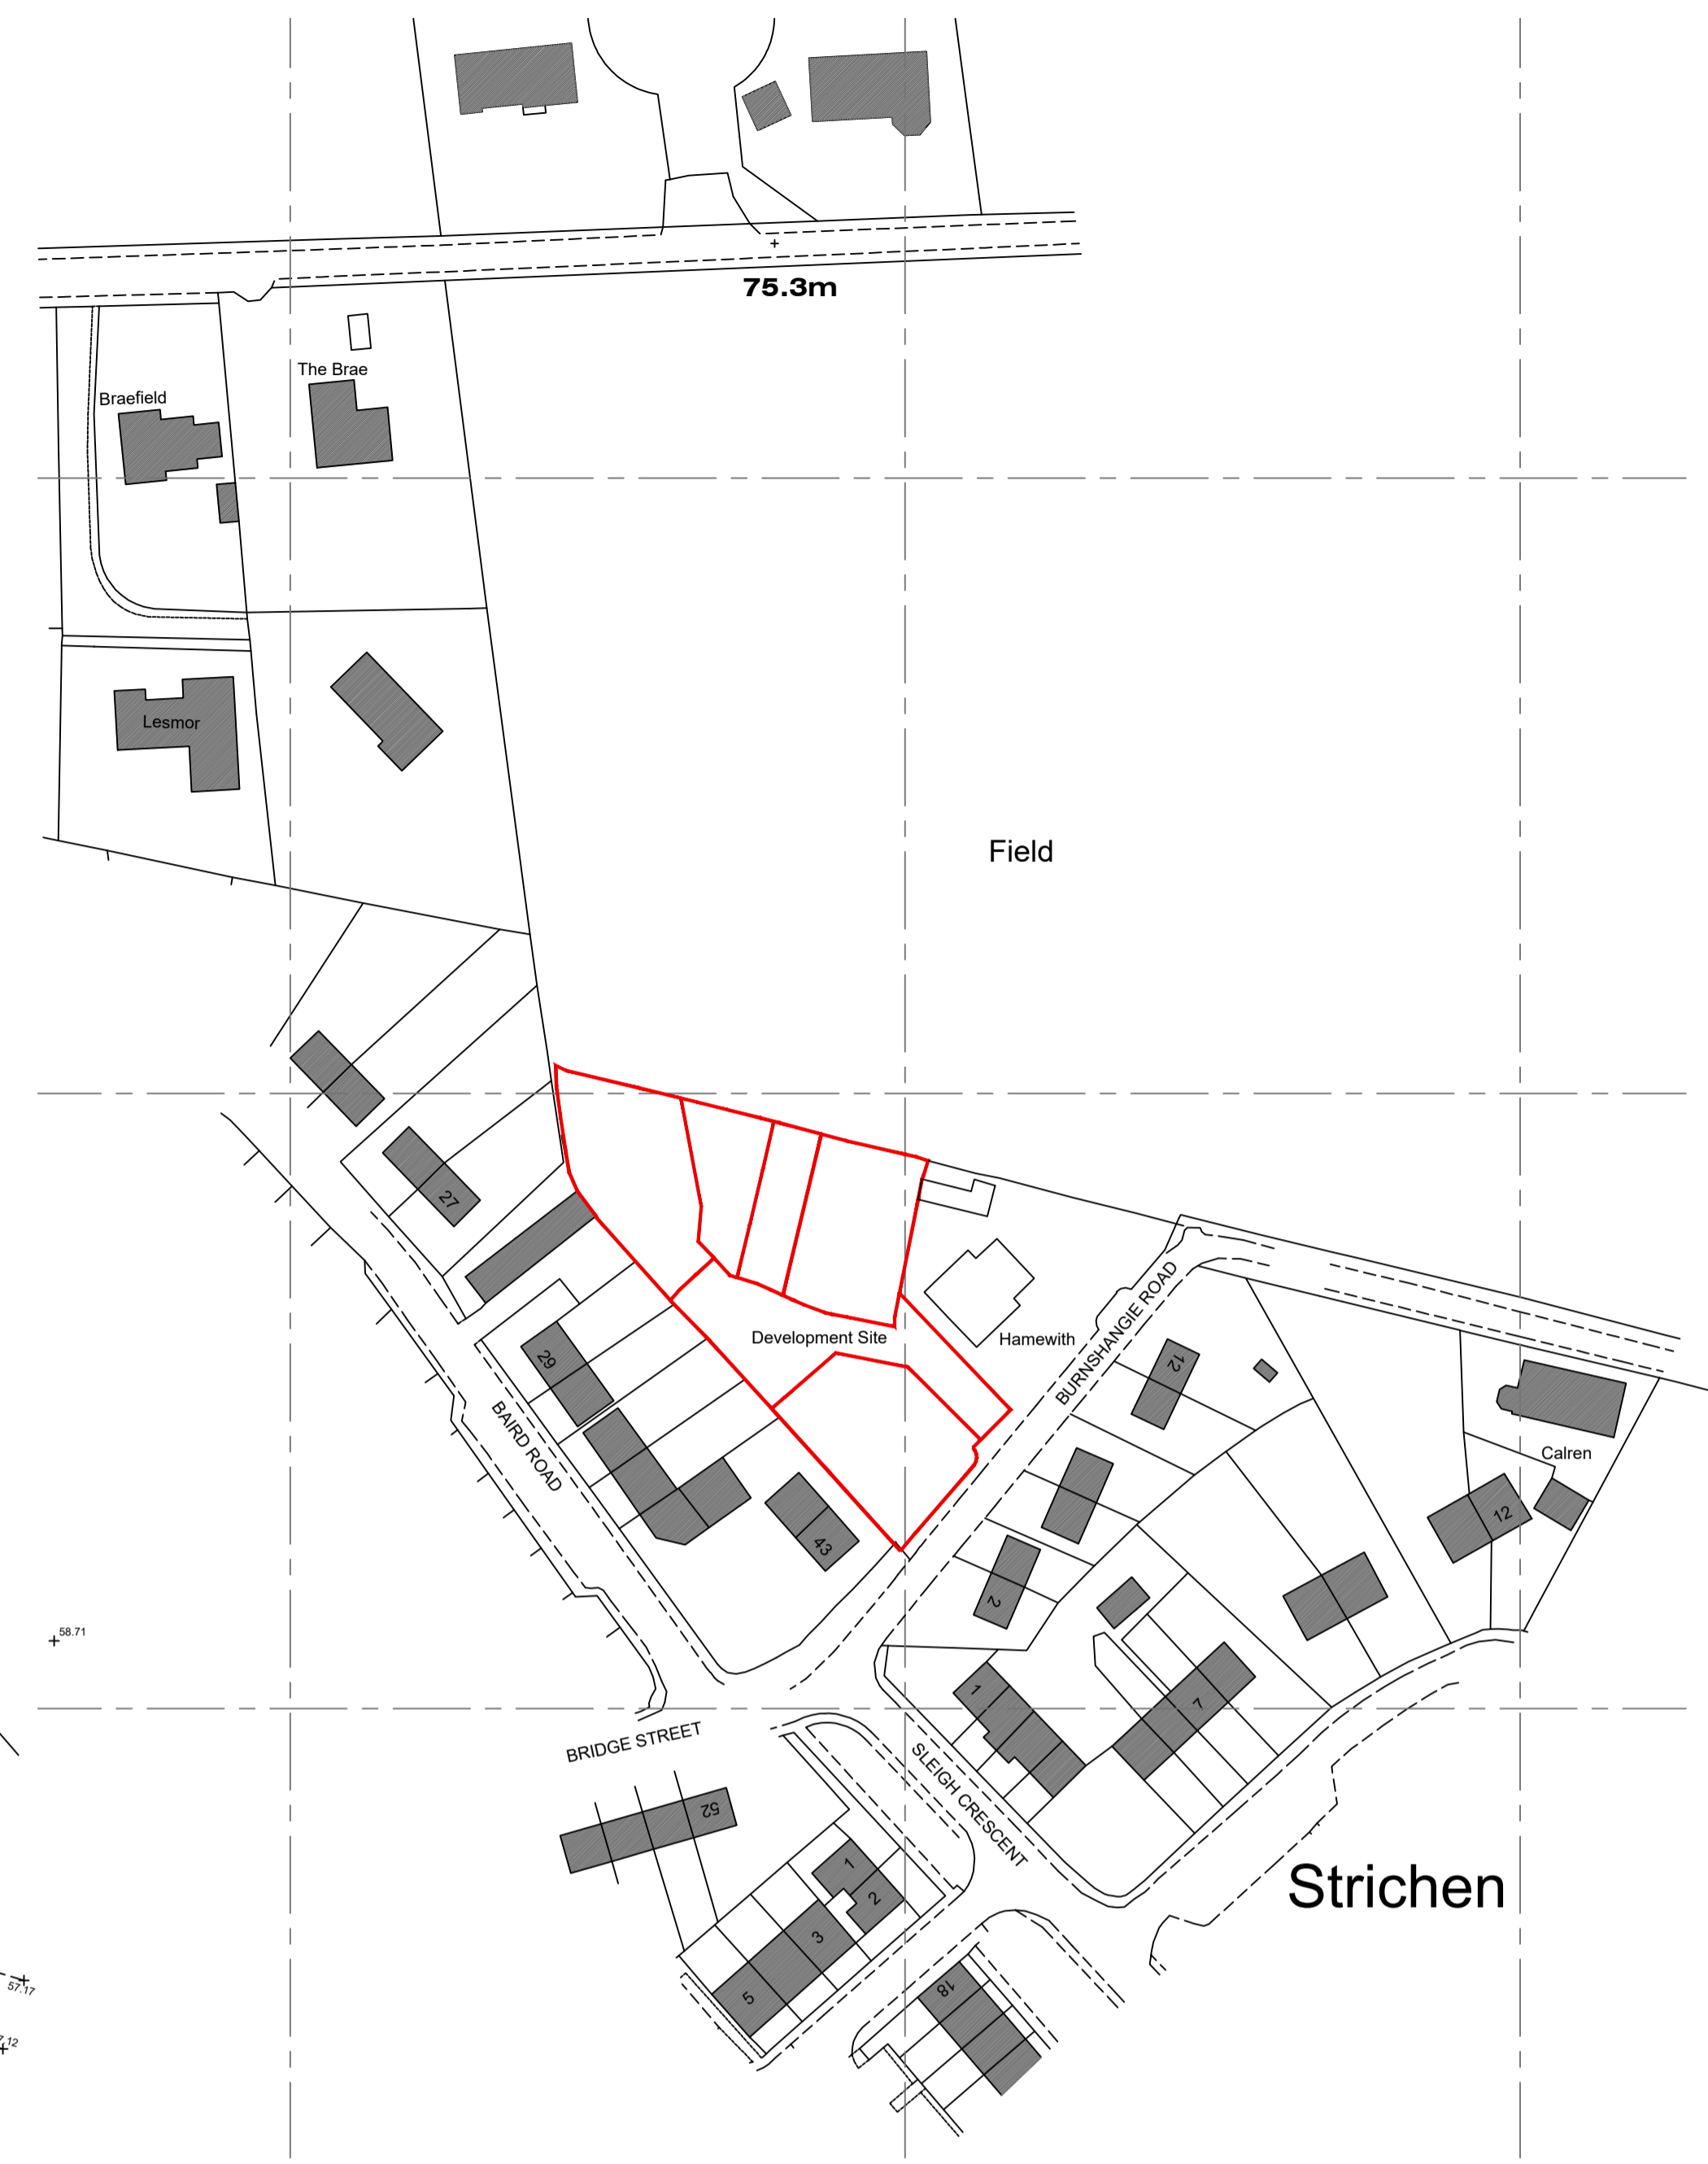

Location Plan : Scale 1 : 1000

REV:	DESCRIPTION:	BY:	DATE:

**ecotech** Architecture  
Office 26  
Fraserburgh Business Centre  
South Harbour Road  
Fraserburgh  
AB43 9TN  
liam@ecotecharchitecture.co.uk

SITE: Hamewith Burnshangie Road, Strichen		
TITLE: Site Plans - DPA Plan		
SCALE AT A1: 1:250 , 1:1000	DATE: 31/01/2022	DRAWN: LR
PROJECT NO: HAM-DP	DRAWING NO: 01	REVISION: 1