


DEED PLAN
1 : 1000

The development registered under title MID210689 and plots KC01 to KC11 within have been DPA approved by:

D MacDonald - 26/07/2022

David MacDonald (DPA Officer)

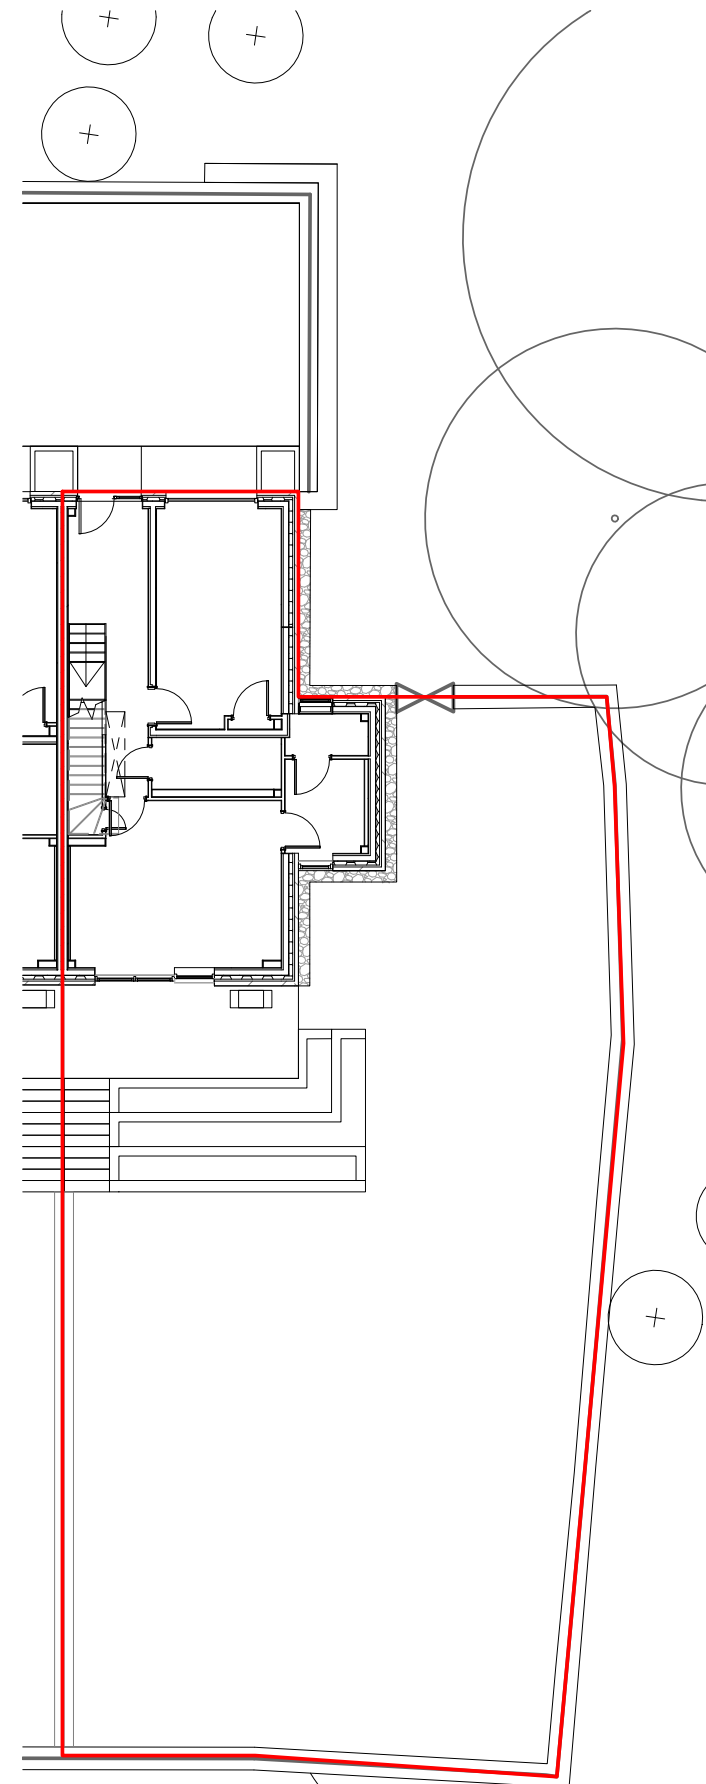

PLOT KC01 GROUND FLOOR PLAN
1 : 200

internal job no
E1926

dwg no
CHP-CDA-SW-00-DR-A-LE-0001

revision
P1

Notes

1. Do not scale off this drawing
2. Drawing to be read in conjunction with the specification and all relevant drawing information
3. Contractor to check all dimensions on site Comprehensive Design Architects to be advised of any discrepancies between this drawing and site conditions immediately
4. Dimensions are in millimeters unless otherwise stated

Registered Office: Comprehensive Design Architects Limited
16 Moray Place EDINBURGH EH3 6DT
Registered in Scotland: SC311114

© Comprehensive Design Architects Ltd. All rights reserved

CONSTRUCTION (DESIGN AND MANAGEMENT)
REGULATIONS 2015

This drawing is to be read in conjunction with CDA's Standard Hazard and Risk Assessment of architectural matters (CDM) series drawings.

Works to be carried out in accordance with the Construction Phase plan prepared by the Principal Contractor.

PLOT BOUNDARY


P1
Rev

23.05.22
Date

FIRST ISSUE
Description

IM
drawn

DF
chkd



Comprehensive Design Architects

16 Moray Place Edinburgh EH3 6DT
T: 0131 225 1111 www.cda-group.co.uk

client
AEROF CRAIGHOUSE LTD.

project title
SITE WIDE, CRAIGHOUSE

drawing title
KINGS CRAIG - FEU PLAN - GROUND FLOOR PLOT KC01

date
23.05.22

scale
NOTED@A3

drawn by
IM

checked by
DF


status
LEGAL PLAN

status code
S0



internal job no
E1926

dwg no
CHP-CDA-SW-00-DR-A-LE-0001

revision
P1

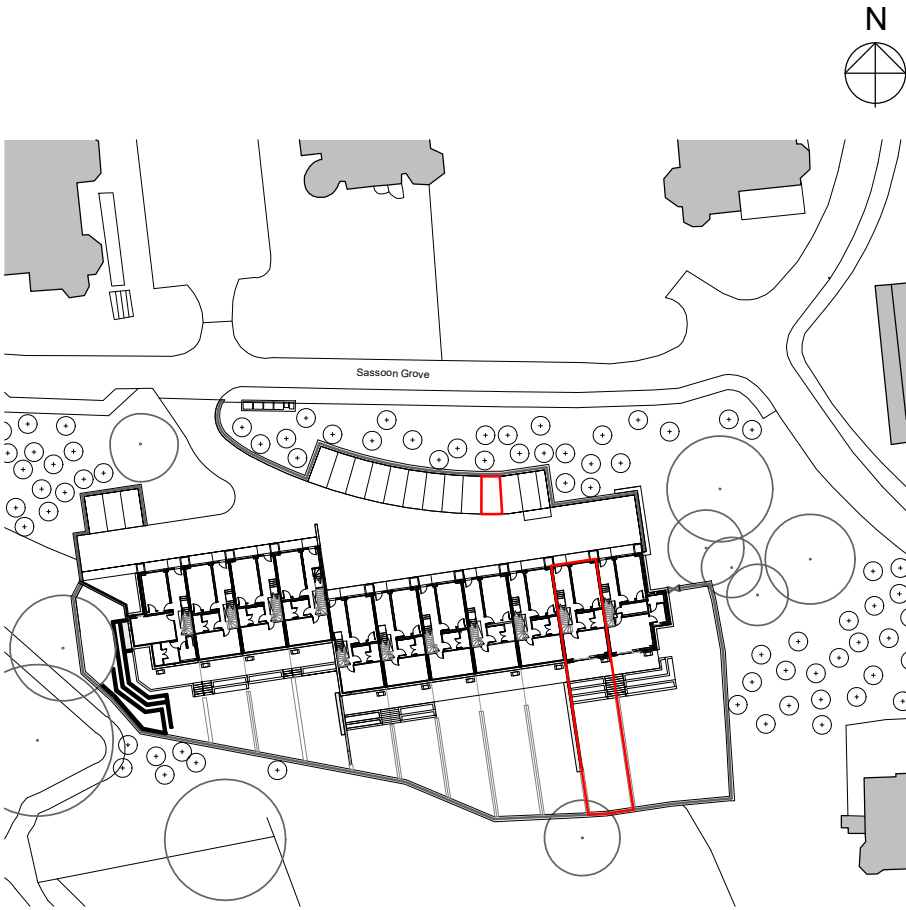

DEED PLAN
1 : 1000

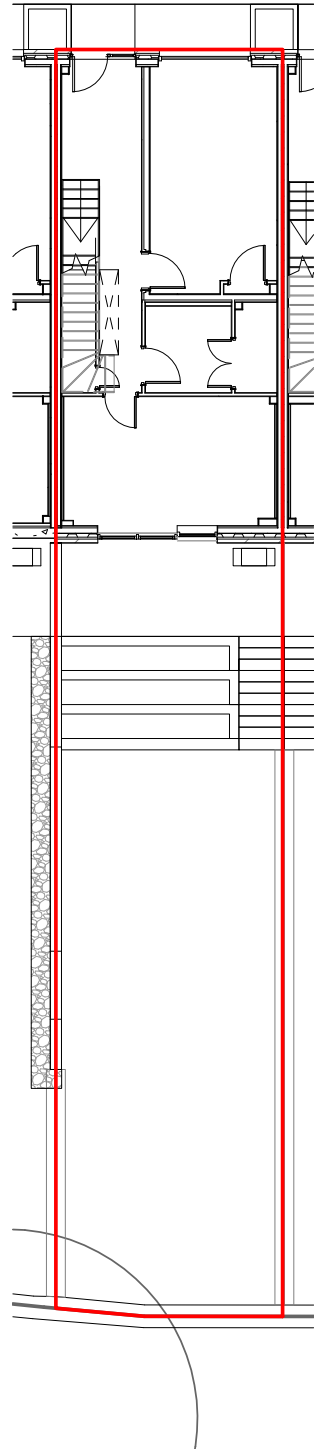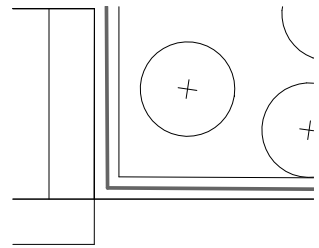

PLOT KC02 GROUND FLOOR PLAN
1 : 200

internal job no
E1926

dwg no
CHP-CDA-SW-00-DR-A-LE-0002

revision
P1

Notes

1. Do not scale off this drawing
2. Drawing to be read in conjunction with the specification and all relevant drawing information
3. Contractor to check all dimensions on site Comprehensive Design Architects to be advised of any discrepancies between this drawing and site conditions immediately
4. Dimensions are in millimeters unless otherwise stated

Registered Office: Comprehensive Design Architects Limited
16 Moray Place EDINBURGH EH3 6DT
Registered in Scotland: SC311114

© Comprehensive Design Architects Ltd. All rights reserved


CONSTRUCTION (DESIGN AND MANAGEMENT) REGULATIONS 2015

This drawing is to be read in conjunction with CDA's Standard Hazard and Risk Assessment of architectural matters (CDM) series drawings.

Works to be carried out in accordance with the Construction Phase plan prepared by the Principal Contractor.

PLOT BOUNDARY

P1	23.05.22	FIRST ISSUE	IM	DF
Rev	Date	Description	drawn	chkd



Comprehensive Design Architects

16 Moray Place Edinburgh EH3 6DT
T: 0131 225 1111 www.cda-group.co.uk

client

AEROF CRAIGHOUSE LTD.

project title

SITE WIDE, CRAIGHOUSE

drawing title

KINGS CRAIG - FEU PLAN - GROUND FLOOR PLOT KC02


date	scale	drawn by	checked by
23.05.22	NOTED@A3	IM	DF

status	status code
LEGAL PLAN	S0



internal job no
E1926

dwg no
CHP-CDA-SW-00-DR-A-LE-0002

revision
P1

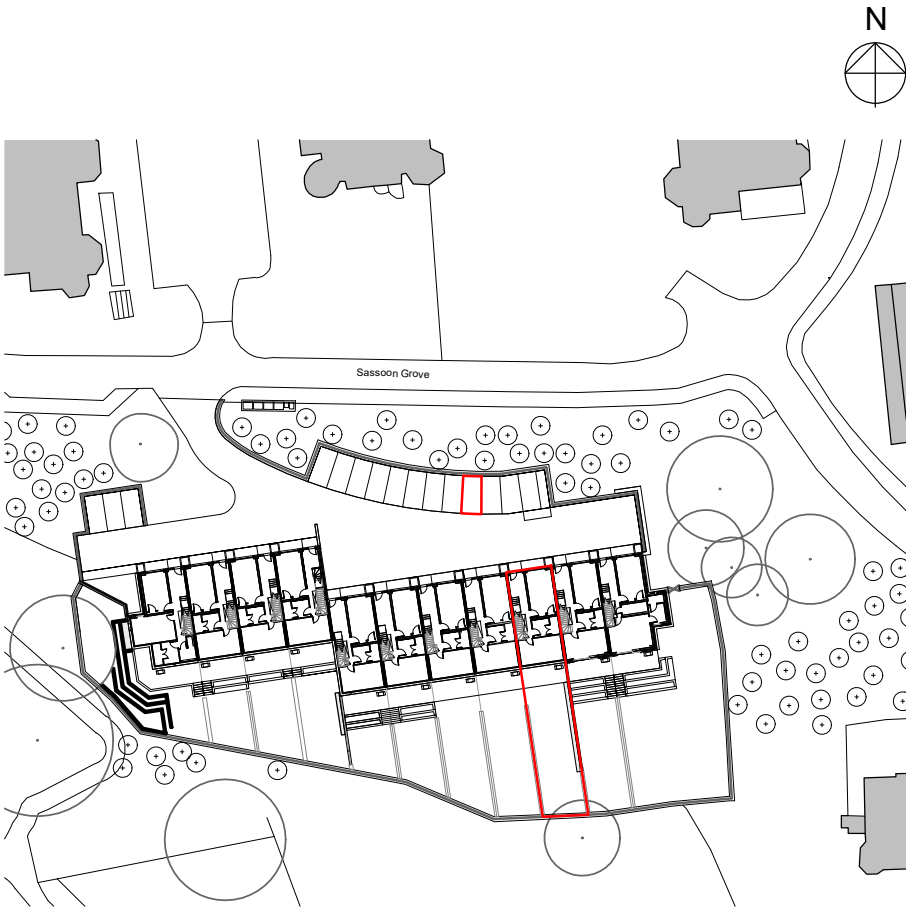

DEED PLAN
1 : 1000

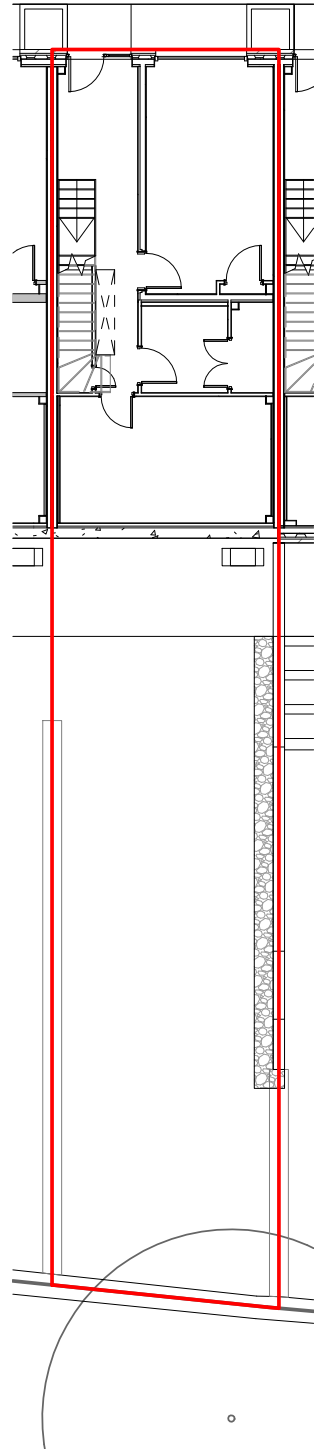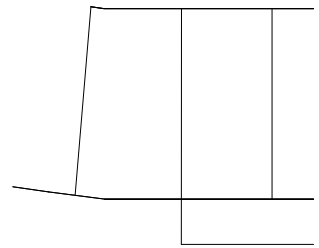

PLOT KC03 GROUND FLOOR PLAN
1 : 200

internal job no
E1926

dwg no
CHP-CDA-SW-00-DR-A-LE-0003

revision
P1

Notes

1. Do not scale off this drawing
2. Drawing to be read in conjunction with the specification and all relevant drawing information
3. Contractor to check all dimensions on site Comprehensive Design Architects to be advised of any discrepancies between this drawing and site conditions immediately
4. Dimensions are in millimeters unless otherwise stated

Registered Office: Comprehensive Design Architects Limited
16 Moray Place EDINBURGH EH3 6DT
Registered in Scotland: SC311114

© Comprehensive Design Architects Ltd. All rights reserved


CONSTRUCTION (DESIGN AND MANAGEMENT) REGULATIONS 2015

This drawing is to be read in conjunction with CDA's Standard Hazard and Risk Assessment of architectural matters (CDM) series drawings.

Works to be carried out in accordance with the Construction Phase plan prepared by the Principal Contractor.

— PLOT BOUNDARY

P1	23.05.22	FIRST ISSUE	IM	DF
Rev	Date	Description	drawn	chkd



Comprehensive Design Architects

16 Moray Place Edinburgh EH3 6DT
T: 0131 225 1111 www.cda-group.co.uk

client

AEROF CRAIGHOUSE LTD.

project title

SITE WIDE, CRAIGHOUSE

drawing title

KINGS CRAIG - FEU PLAN - GROUND FLOOR PLOT KC03


date	scale	drawn by	checked by
23.05.22	NOTED@A3	IM	DF

status	status code
LEGAL PLAN	S0




internal job no
E1926

dwg no
CHP-CDA-SW-00-DR-A-LE-0003

revision
P1

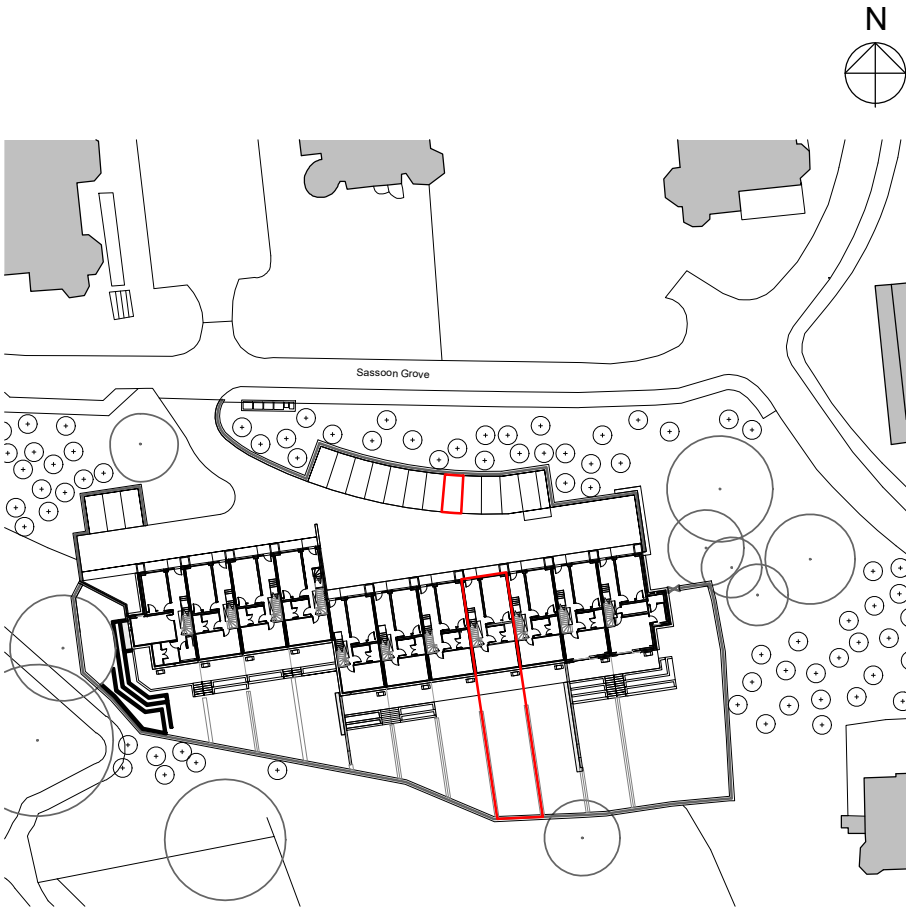

DEED PLAN
1 : 1000

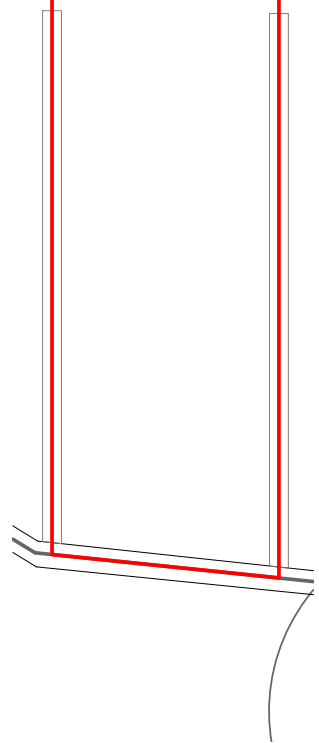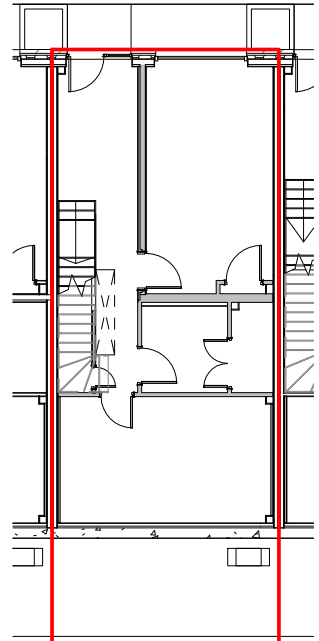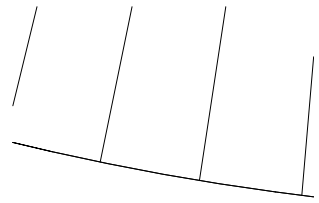

PLOT KC04 GROUND FLOOR PLAN
1 : 200

internal job no
E1926

dwg no
CHP-CDA-SW-00-DR-A-LE-0004

revision
P1

Notes

1. Do not scale off this drawing
2. Drawing to be read in conjunction with the specification and all relevant drawing information
3. Contractor to check all dimensions on site Comprehensive Design Architects to be advised of any discrepancies between this drawing and site conditions immediately
4. Dimensions are in millimeters unless otherwise stated

Registered Office: Comprehensive Design Architects Limited
16 Moray Place EDINBURGH EH3 6DT
Registered in Scotland: SC311114

© Comprehensive Design Architects Ltd. All rights reserved

CONSTRUCTION (DESIGN AND MANAGEMENT) REGULATIONS 2015

This drawing is to be read in conjunction with CDA's Standard Hazard and Risk Assessment of architectural matters (CDM) series drawings.

Works to be carried out in accordance with the Construction Phase plan prepared by the Principal Contractor.

PLOT BOUNDARY

P1	23.05.22	FIRST ISSUE	IM	DF
Rev	Date	Description	drawn	chkd



Comprehensive Design Architects

16 Moray Place Edinburgh EH3 6DT
T: 0131 225 1111 www.cda-group.co.uk

client

AEROF CRAIGHOUSE LTD.

project title

SITE WIDE, CRAIGHOUSE

drawing title

KINGS CRAIG - FEU PLAN - GROUND FLOOR PLOT KC04


date	scale	drawn by	checked by
23.05.22	NOTED@A3	IM	DF

status	status code
LEGAL PLAN	S0


internal job no
E1926

dwg no
CHP-CDA-SW-00-DR-A-LE-0004

revision
P1

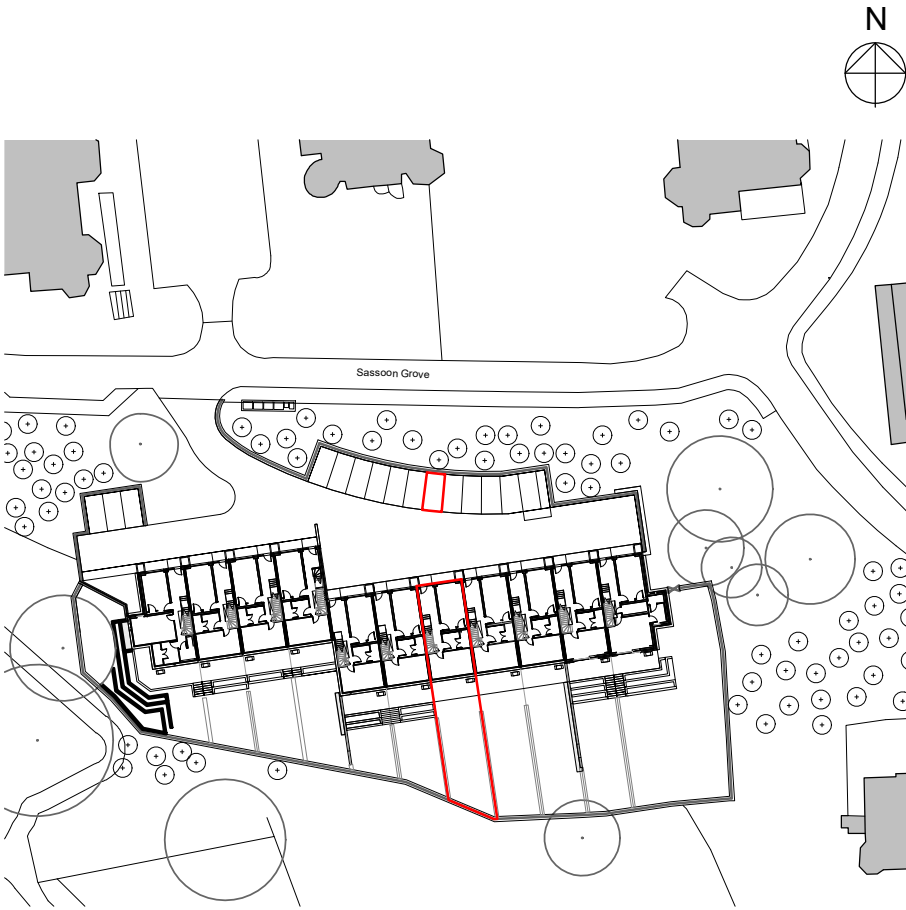

DEED PLAN
1 : 1000

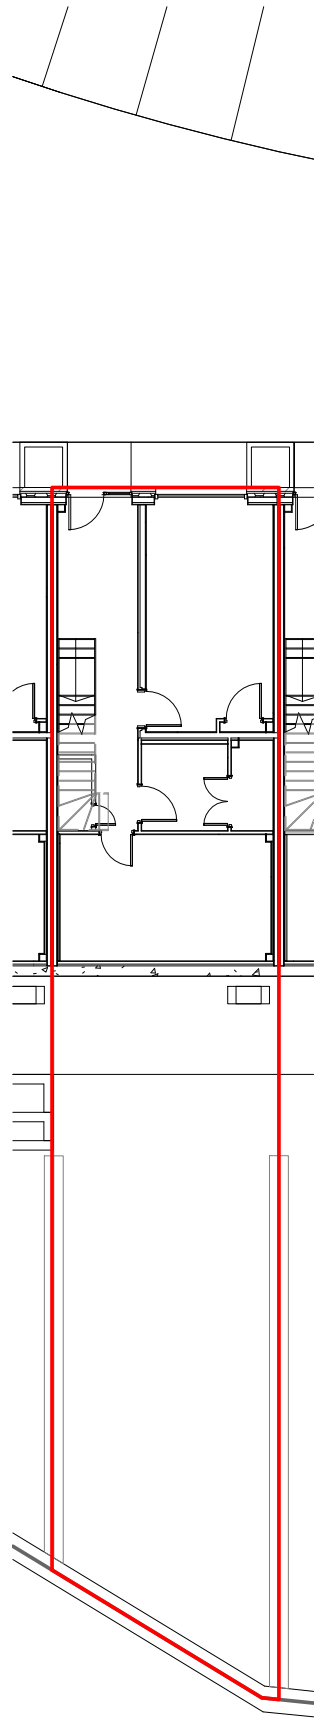

PLOT KC05 GROUND FLOOR PLAN
1 : 200

internal job no
E1926

dwg no
CHP-CDA-SW-00-DR-A-LE-0005

revision
P1

Notes

1. Do not scale off this drawing
2. Drawing to be read in conjunction with the specification and all relevant drawing information
3. Contractor to check all dimensions on site Comprehensive Design Architects to be advised of any discrepancies between this drawing and site conditions immediately
4. Dimensions are in millimeters unless otherwise stated

Registered Office: Comprehensive Design Architects Limited
16 Moray Place EDINBURGH EH3 6DT
Registered in Scotland: SC311114

© Comprehensive Design Architects Ltd. All rights reserved


CONSTRUCTION (DESIGN AND MANAGEMENT) REGULATIONS 2015

This drawing is to be read in conjunction with CDA's Standard Hazard and Risk Assessment of architectural matters (CDM) series drawings.

Works to be carried out in accordance with the Construction Phase plan prepared by the Principal Contractor.

PLOT BOUNDARY

P1	23.05.22	FIRST ISSUE	IM	DF
Rev	Date	Description	drawn	chkd



Comprehensive Design Architects

16 Moray Place Edinburgh EH3 6DT
T: 0131 225 1111 www.cda-group.co.uk

client

AEROF CRAIGHOUSE LTD.

project title

SITE WIDE, CRAIGHOUSE

drawing title

KINGS CRAIG - FEU PLAN - GROUND FLOOR PLOT KC05


date	scale	drawn by	checked by
23.05.22	NOTED@A3	IM	DF

status	status code
LEGAL PLAN	S0


internal job no
E1926

dwg no
CHP-CDA-SW-00-DR-A-LE-0005

revision
P1

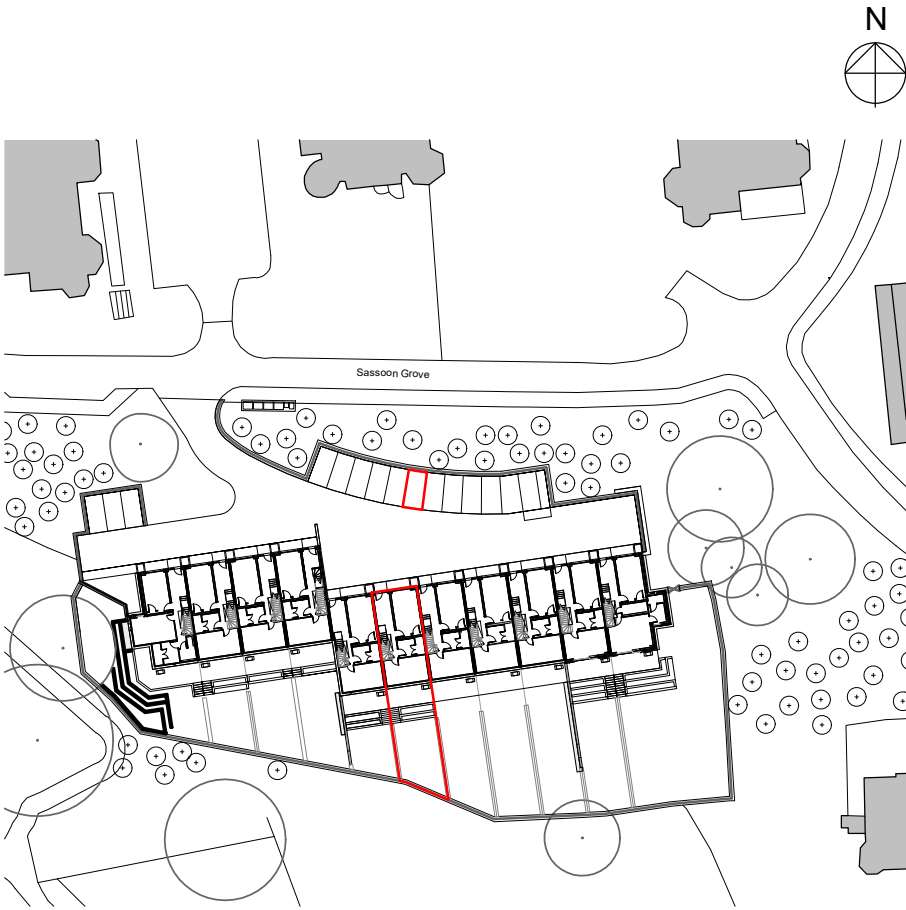

DEED PLAN
1 : 1000

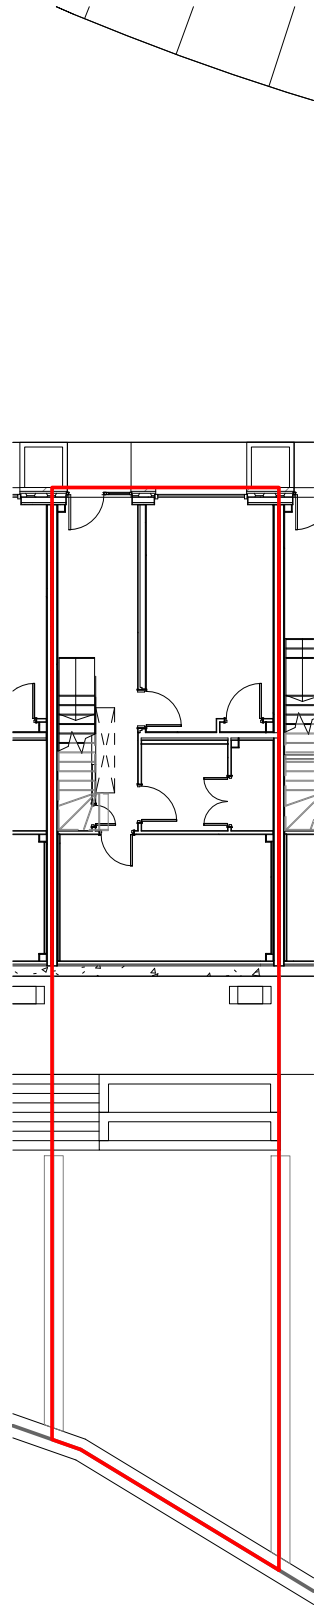

PLOT KC06 GROUND FLOOR PLAN
1 : 200

internal job no
E1926

dwg no
CHP-CDA-SW-00-DR-A-LE-0006

revision
P1

Notes

1. Do not scale off this drawing
2. Drawing to be read in conjunction with the specification and all relevant drawing information
3. Contractor to check all dimensions on site Comprehensive Design Architects to be advised of any discrepancies between this drawing and site conditions immediately
4. Dimensions are in millimeters unless otherwise stated

Registered Office: Comprehensive Design Architects Limited
16 Moray Place EDINBURGH EH3 6DT
Registered in Scotland: SC311114

© Comprehensive Design Architects Ltd. All rights reserved

CONSTRUCTION (DESIGN AND MANAGEMENT) REGULATIONS 2015

This drawing is to be read in conjunction with CDA's Standard Hazard and Risk Assessment of architectural matters (CDM) series drawings.

Works to be carried out in accordance with the Construction Phase plan prepared by the Principal Contractor.

PLOT BOUNDARY

P1	23.05.22	FIRST ISSUE	IM	DF
Rev	Date	Description	drawn	chkd



Comprehensive Design Architects

16 Moray Place Edinburgh EH3 6DT
T: 0131 225 1111 www.cda-group.co.uk

client

AEROF CRAIGHOUSE LTD.

project title

SITE WIDE, CRAIGHOUSE

drawing title

KINGS CRAIG - FEU PLAN - GROUND FLOOR PLOT KC06


date	scale	drawn by	checked by
23.05.22	NOTED@A3	IM	DF

status	status code
LEGAL PLAN	S0


internal job no
E1926

dwg no
CHP-CDA-SW-00-DR-A-LE-0006

revision
P1

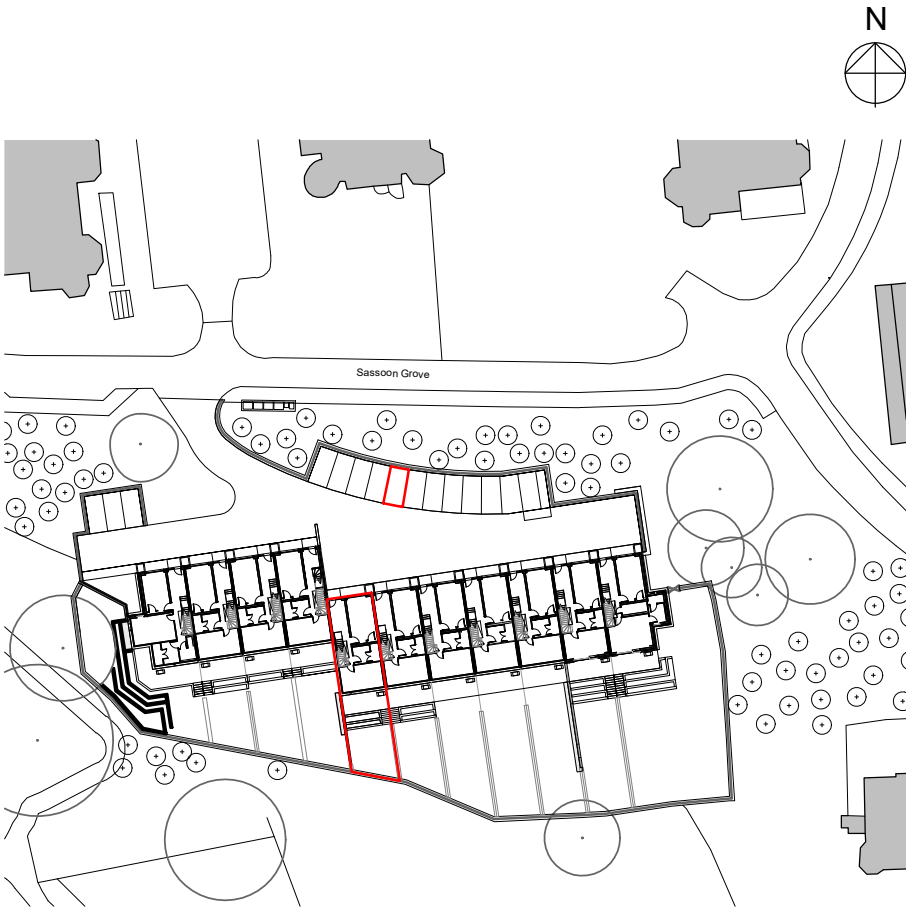

DEED PLAN
1 : 1000

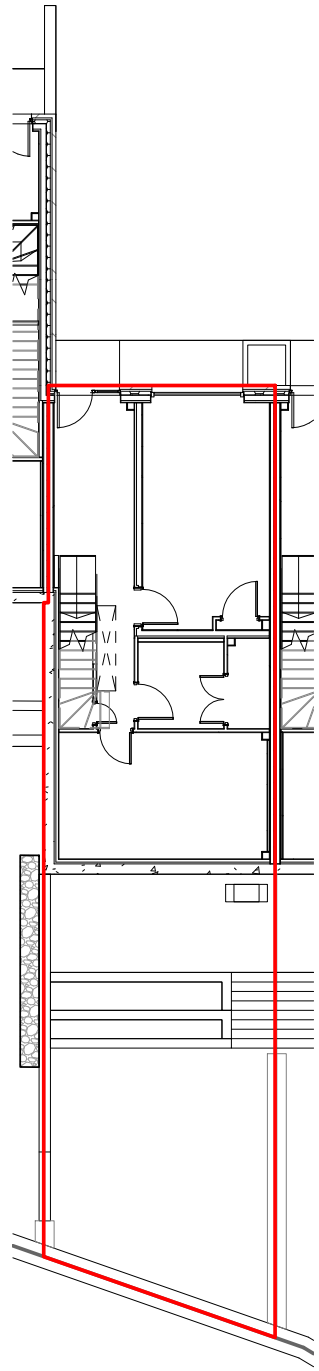

PLOT KC07 GROUND FLOOR PLAN
1 : 200

internal job no
E1926

dwg no
CHP-CDA-SW-00-DR-A-LE-0007

revision
P1

Notes

1. Do not scale off this drawing
2. Drawing to be read in conjunction with the specification and all relevant drawing information
3. Contractor to check all dimensions on site Comprehensive Design Architects to be advised of any discrepancies between this drawing and site conditions immediately
4. Dimensions are in millimeters unless otherwise stated

Registered Office: Comprehensive Design Architects Limited
16 Moray Place EDINBURGH EH3 6DT
Registered in Scotland: SC311114

© Comprehensive Design Architects Ltd. All rights reserved

CONSTRUCTION (DESIGN AND MANAGEMENT)
REGULATIONS 2015

This drawing is to be read in conjunction with CDA's Standard Hazard and Risk Assessment of architectural matters (CDM) series drawings.

Works to be carried out in accordance with the Construction Phase plan prepared by the Principal Contractor.

PLOT BOUNDARY

P1
Rev

23.05.22
Date

FIRST ISSUE
Description

IM
drawn

DF
chkd



Comprehensive Design Architects

16 Moray Place Edinburgh EH3 6DT
T: 0131 225 1111 www.cda-group.co.uk

client

AEROF CRAIGHOUSE LTD.

project title

SITE WIDE, CRAIGHOUSE

drawing title

KINGS CRAIG - FEU PLAN - GROUND FLOOR PLOT KC07

date

23.05.22

scale

NOTED@A3

drawn by

IM

checked by

DF

status

LEGAL PLAN


status code

S0


internal job no
E1926

dwg no
CHP-CDA-SW-00-DR-A-LE-0007

revision
P1

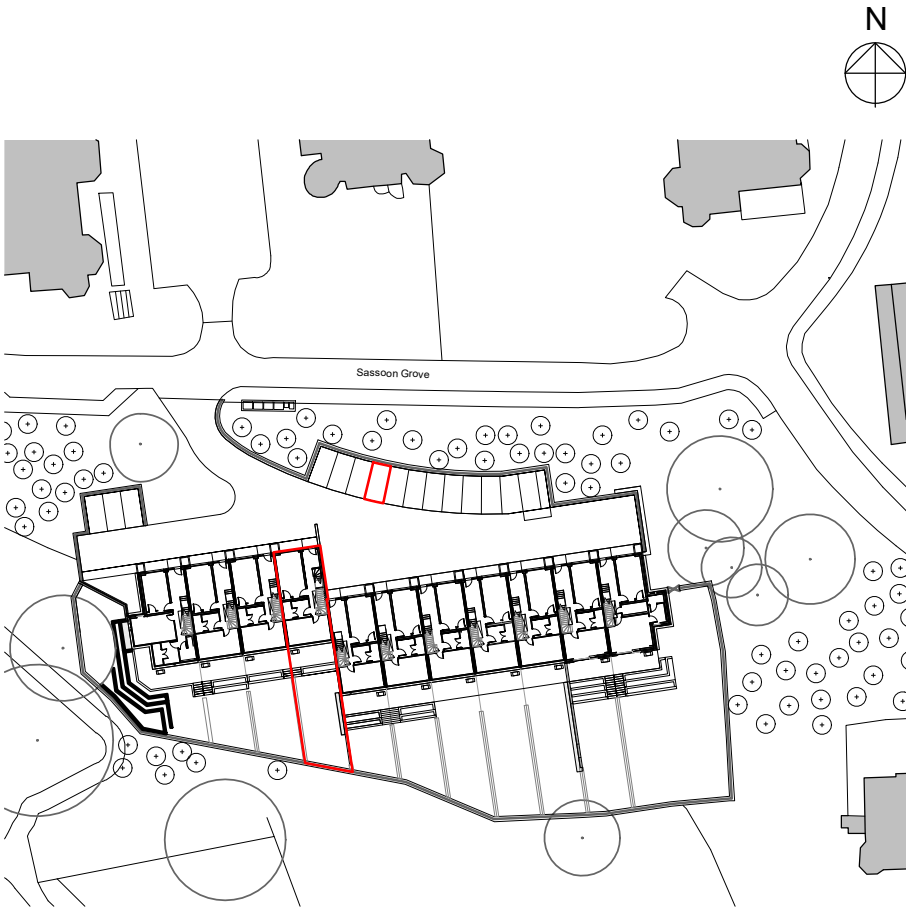

DEED PLAN
1 : 1000

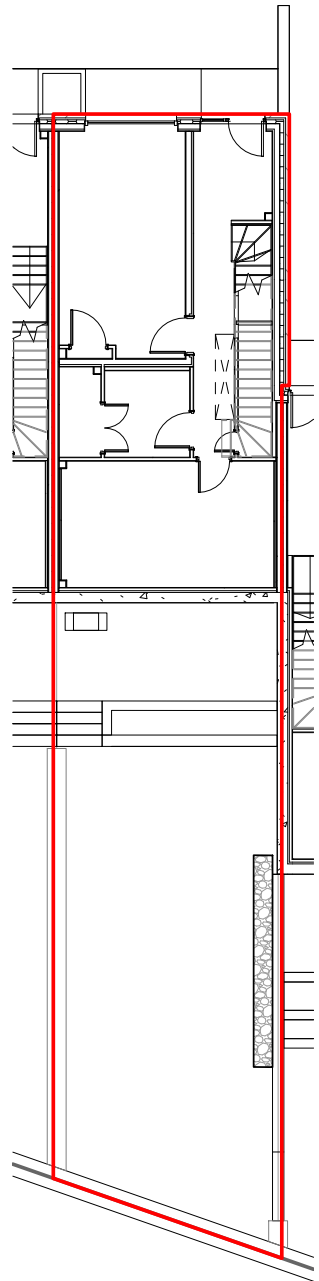

PLOT KC08 GROUND FLOOR PLAN
1 : 200

internal job no
E1926

dwg no
CHP-CDA-SW-00-DR-A-LE-0008

revision
P1

Notes

1. Do not scale off this drawing
2. Drawing to be read in conjunction with the specification and all relevant drawing information
3. Contractor to check all dimensions on site Comprehensive Design Architects to be advised of any discrepancies between this drawing and site conditions immediately
4. Dimensions are in millimeters unless otherwise stated

Registered Office: Comprehensive Design Architects Limited
16 Moray Place EDINBURGH EH3 6DT
Registered in Scotland: SC311114

© Comprehensive Design Architects Ltd. All rights reserved

CONSTRUCTION (DESIGN AND MANAGEMENT)
REGULATIONS 2015

This drawing is to be read in conjunction with CDA's Standard Hazard and Risk Assessment of architectural matters (CDM) series drawings.

Works to be carried out in accordance with the Construction Phase plan prepared by the Principal Contractor.

P1

23.05.22

FIRST ISSUE

Rev

Date


Description

IM

DF

drawn

chkd



Comprehensive Design Architects

16 Moray Place Edinburgh EH3 6DT
T: 0131 225 1111 www.cda-group.co.uk

client

AEROF CRAIGHOUSE LTD.

project title

SITE WIDE, CRAIGHOUSE

drawing title

KINGS CRAIG - FEU PLAN - GROUND FLOOR PLOT KC08

date

scale

drawn by

checked by

23.05.22

NOTED@A3

IM

DF

status

status code


LEGAL PLAN

S0


internal job no
E1926

dwg no
CHP-CDA-SW-00-DR-A-LE-0008

revision
P1

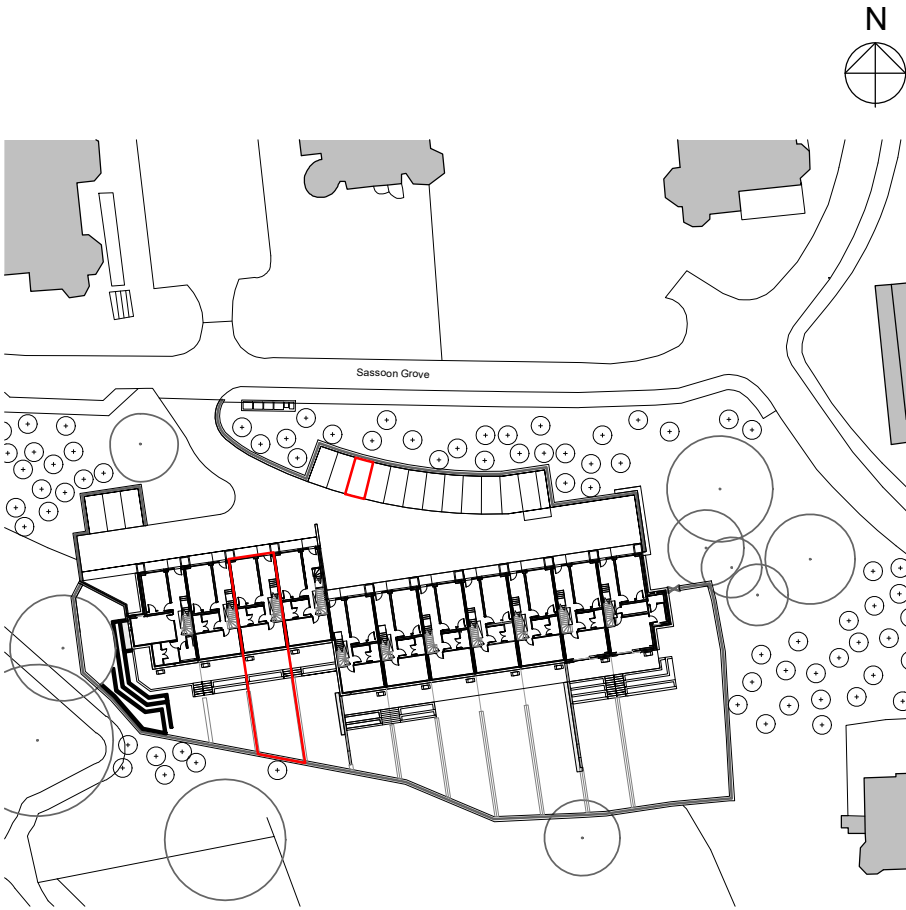

DEED PLAN
1 : 1000

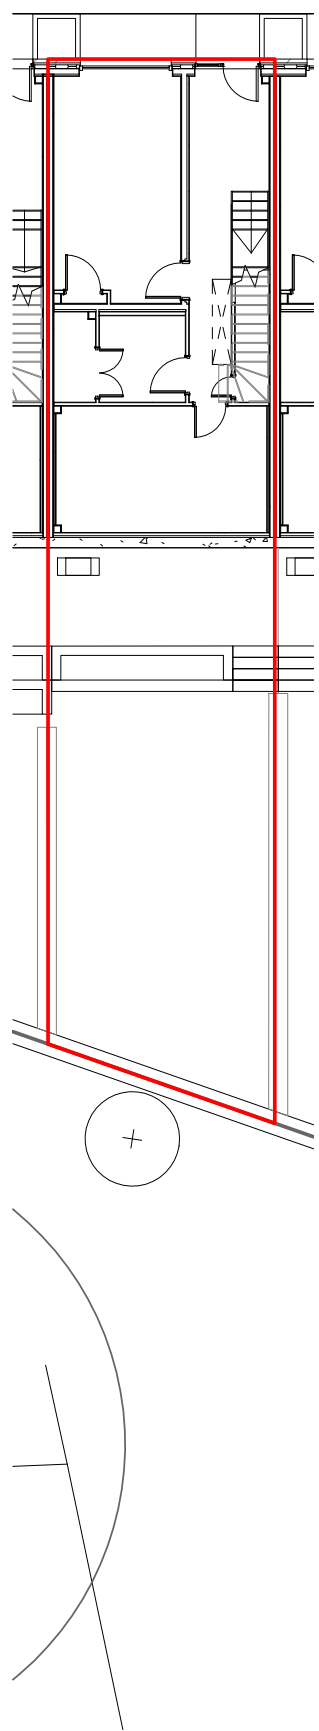

PLOT KC09 GROUND FLOOR PLAN
1 : 200

internal job no
E1926

dwg no
CHP-CDA-SW-00-DR-A-LE-0009

revision
P1

Notes

1. Do not scale off this drawing
2. Drawing to be read in conjunction with the specification and all relevant drawing information
3. Contractor to check all dimensions on site Comprehensive Design Architects to be advised of any discrepancies between this drawing and site conditions immediately
4. Dimensions are in millimeters unless otherwise stated

Registered Office: Comprehensive Design Architects Limited
16 Moray Place EDINBURGH EH3 6DT
Registered in Scotland: SC311114

© Comprehensive Design Architects Ltd. All rights reserved


CONSTRUCTION (DESIGN AND MANAGEMENT)
REGULATIONS 2015

This drawing is to be read in conjunction with CDA's Standard Hazard and Risk Assessment of architectural matters (CDM) series drawings.

Works to be carried out in accordance with the Construction Phase plan prepared by the Principal Contractor.

PLOT BOUNDARY

P1	23.05.22	FIRST ISSUE	IM	DF
Rev	Date	Description	drawn	chkd



Comprehensive Design Architects

16 Moray Place Edinburgh EH3 6DT
T: 0131 225 1111 www.cda-group.co.uk

client

AEROF CRAIGHOUSE LTD.

project title

SITE WIDE, CRAIGHOUSE

drawing title

KINGS CRAIG - FEU PLAN - GROUND FLOOR PLOT KC09


date	scale	drawn by	checked by
23.05.22	NOTED@A3	IM	DF

status	status code
LEGAL PLAN	S0


internal job no
E1926

dwg no
CHP-CDA-SW-00-DR-A-LE-0009

revision
P1

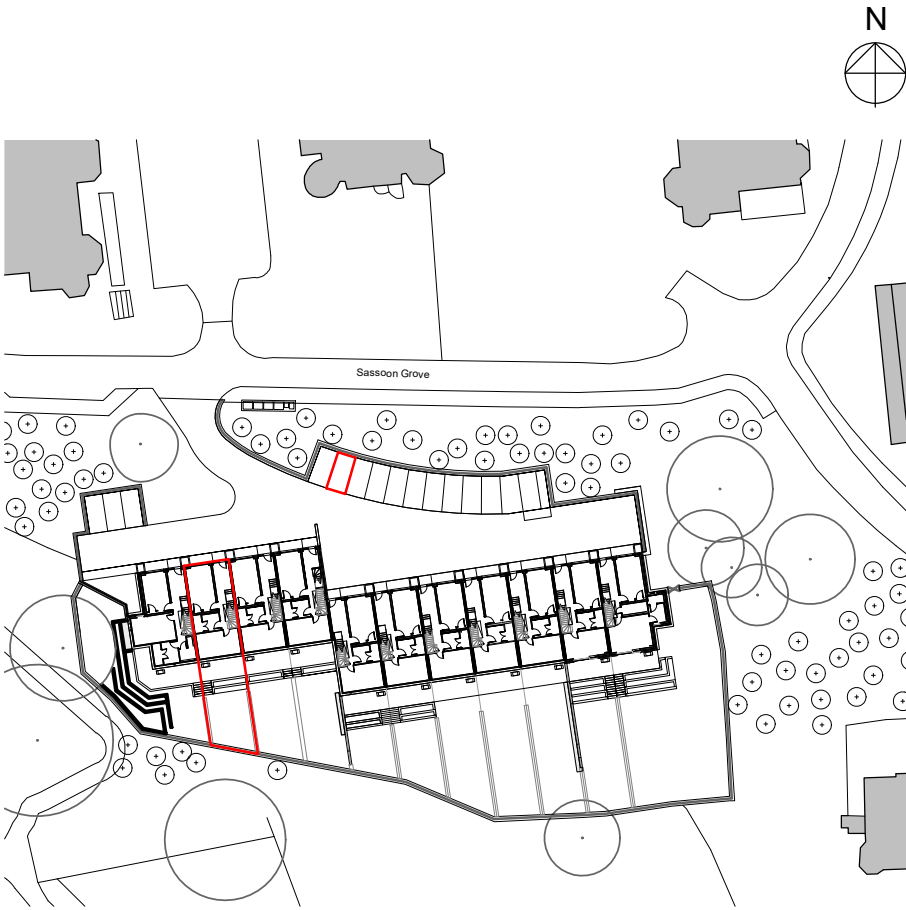

DEED PLAN
1 : 1000

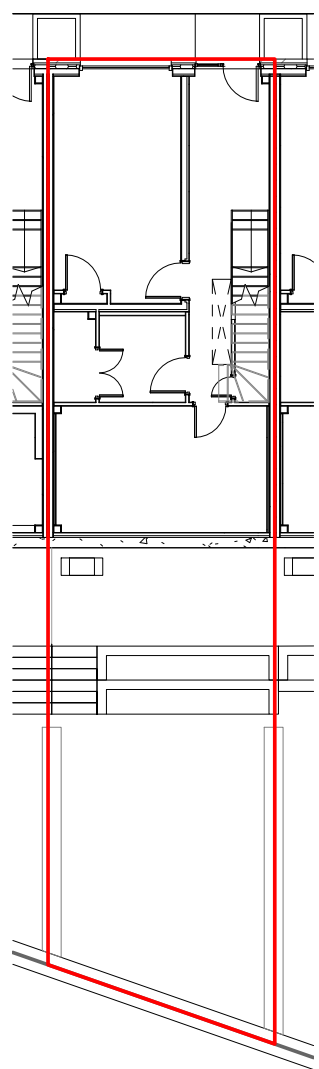

PLOT KC10 GROUND FLOOR PLAN
1 : 200

internal job no
E1926

dwg no
CHP-CDA-SW-00-DR-A-LE-0010

revision
P1

Notes

1. Do not scale off this drawing
2. Drawing to be read in conjunction with the specification and all relevant drawing information
3. Contractor to check all dimensions on site Comprehensive Design Architects to be advised of any discrepancies between this drawing and site conditions immediately
4. Dimensions are in millimeters unless otherwise stated

Registered Office: Comprehensive Design Architects Limited
16 Moray Place EDINBURGH EH3 6DT
Registered in Scotland: SC311114

© Comprehensive Design Architects Ltd. All rights reserved

CONSTRUCTION (DESIGN AND MANAGEMENT)
REGULATIONS 2015

This drawing is to be read in conjunction with CDA's Standard Hazard and Risk Assessment of architectural matters (CDM) series drawings.

Works to be carried out in accordance with the Construction Phase plan prepared by the Principal Contractor.

PLOT BOUNDARY

P1	23.05.22	FIRST ISSUE		IM	DF
Rev	Date	Description		drawn	chkd

Comprehensive Design Architects

16 Moray Place Edinburgh EH3 6DT
T: 0131 225 1111 www.cda-group.co.uk

client

AEROF CRAIGHOUSE LTD.

project title

SITE WIDE, CRAIGHOUSE

drawing title

KINGS CRAIG - FEU PLAN - GROUND FLOOR PLOT KC10


date	scale	drawn by	checked by
23.05.22	NOTED@A3	IM	DF

status	status code
LEGAL PLAN	S0


internal job no
E1926

dwg no
CHP-CDA-SW-00-DR-A-LE-0010

revision
P1

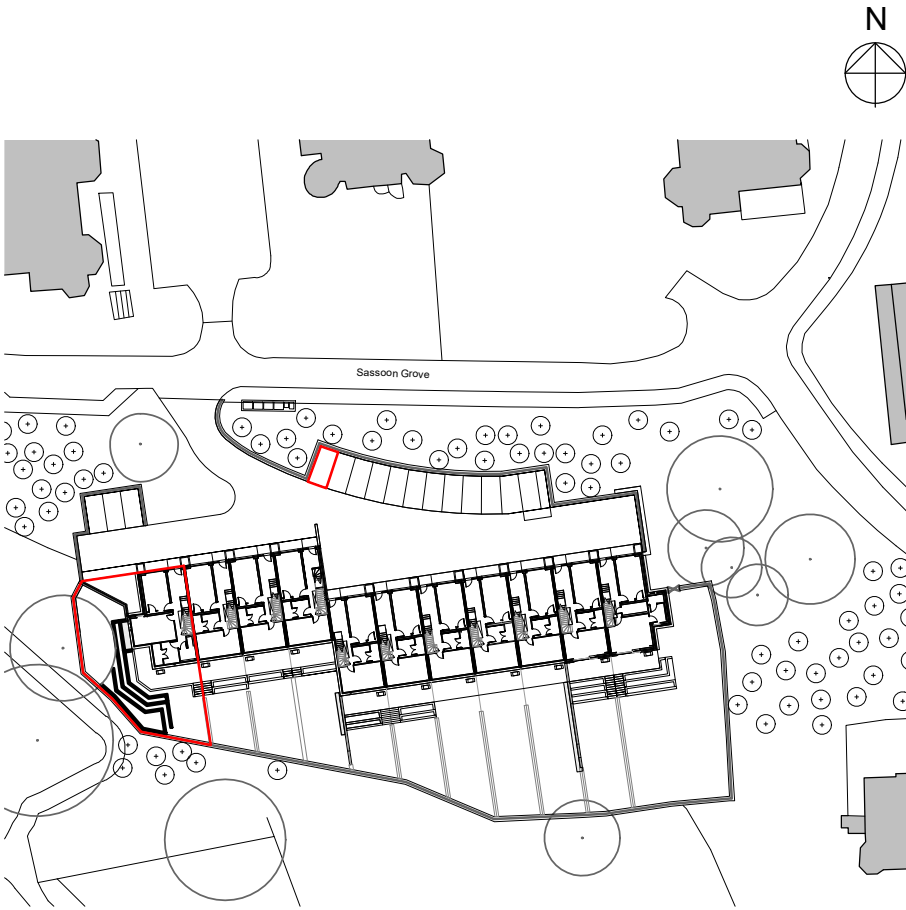

DEED PLAN
1 : 1000

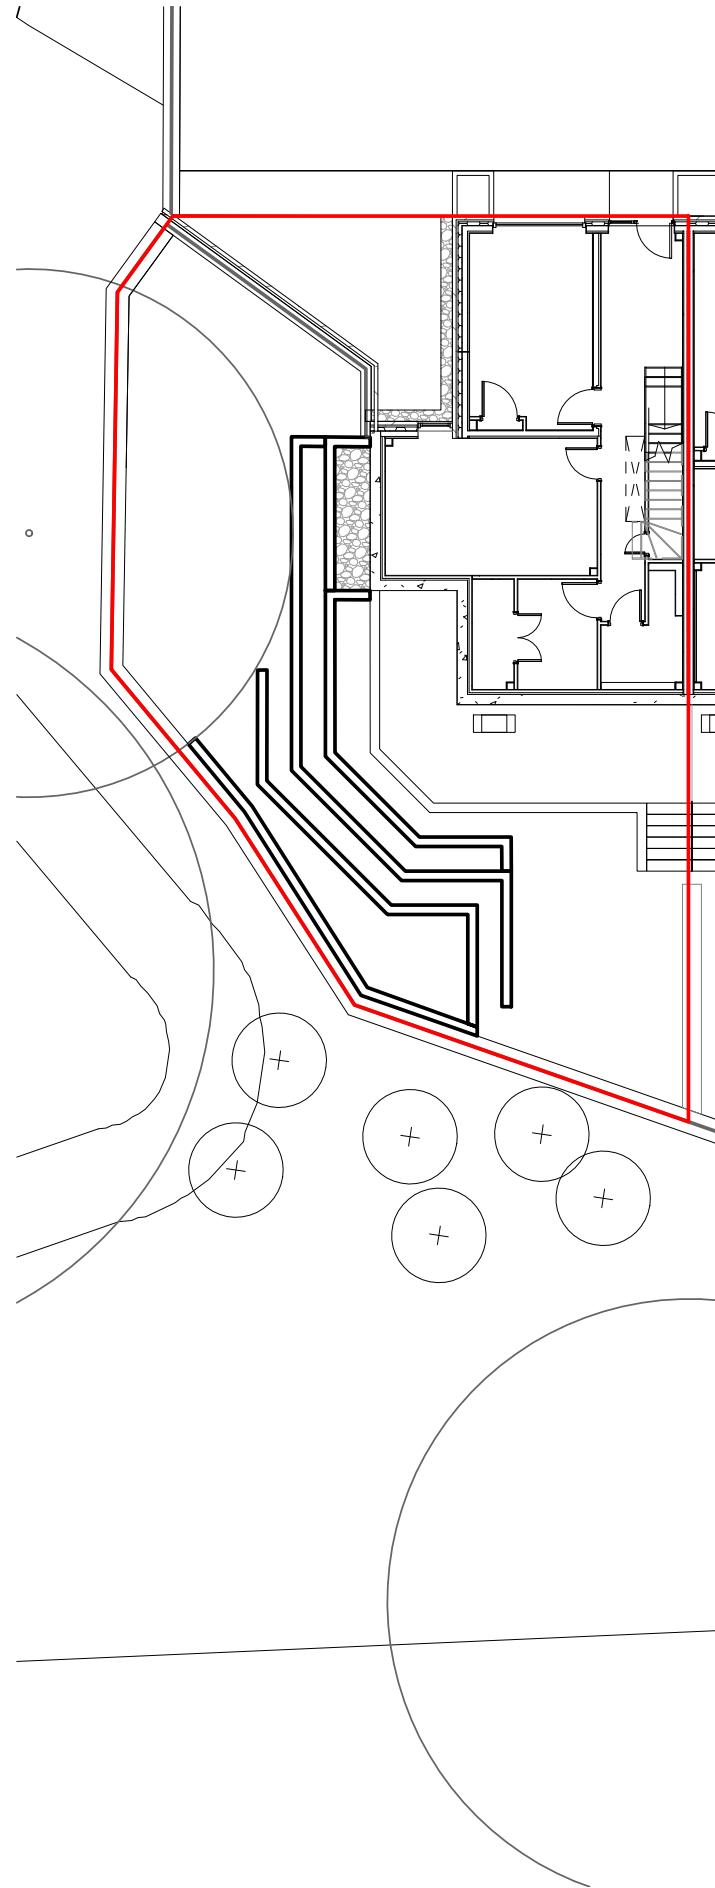

PLOT KC11 GROUND FLOOR PLAN
1 : 200

internal job no
E1926

dwg no
CHP-CDA-SW-00-DR-A-LE-0011

revision
P1

Notes

1. Do not scale off this drawing
2. Drawing to be read in conjunction with the specification and all relevant drawing information
3. Contractor to check all dimensions on site Comprehensive Design Architects to be advised of any discrepancies between this drawing and site conditions immediately
4. Dimensions are in millimeters unless otherwise stated

Registered Office: Comprehensive Design Architects Limited
16 Moray Place EDINBURGH EH3 6DT
Registered in Scotland: SC311114

© Comprehensive Design Architects Ltd. All rights reserved

CONSTRUCTION (DESIGN AND MANAGEMENT) REGULATIONS 2015

This drawing is to be read in conjunction with CDA's Standard Hazard and Risk Assessment of architectural matters (CDM) series drawings.

Works to be carried out in accordance with the Construction Phase plan prepared by the Principal Contractor.

PLOT BOUNDARY

P1	23.05.22	FIRST ISSUE	IM	DF
Rev	Date	Description	drawn	chkd

Comprehensive Design Architects

16 Moray Place Edinburgh EH3 6DT
T: 0131 225 1111 www.cda-group.co.uk

client

AEROF CRAIGHOUSE LTD.

project title

SITE WIDE, CRAIGHOUSE

drawing title

KINGS CRAIG - FEU PLAN - GROUND FLOOR PLOT KC11

date	scale	drawn by	checked by
23.05.22	NOTED@A3	IM	DF

status	status code
LEGAL PLAN	S0

internal job no
E1926

dwg no
CHP-CDA-SW-00-DR-A-LE-0011

revision
P1