



NOTES:

- KEY:
- SITE BOUNDARY
 - BLOCK BOUNDARY
 - PLOT TITLE BOUNDARY
 - COMMUNAL BIN STORE
 - COMMUNAL BIKE STORE
 - COMMUNAL STAIR AREA
 - COMMUNAL LIFT
 - COMMUNAL SERVICES AREA
 - COMMUNAL CAR PARK ACCESS AREAS
 - PRIVATE GARDEN
 - COMMUNAL SOFT LANDSCAPE AREA
 - COMMUNAL EXTERNAL HARD LANDSCAPE ACCESS AREA
 - COMMUNAL CAR PARK ELECTRICAL CHARGING POINT

P + H
PATIENCE and HIGHMORE Architects
QUADRANT
17 BERNARD STREET
EDINBURGH
EH6 6PW
TEL: 0131 555 0644
E-MAIL: mail @ patienceandhighmore.com

JOB TITLE:
ROPEWORKS PHASE 2
SALAMANDER PLACE, EDINBURGH

DRAWING TITLE:
BLOCKS C+D:
TITLE PLAN - GROUND FLOOR + SITE

STATUS:
DRAFT (02.08.18-2)

SCALE:	I:300 @ A3 I:150 @ A1	DATE:	MAY 2018
JOB No:	1717	DRG No:	L(DPA)100
DRAWN:	CA	REV. No:	--

The development registered under title MID58481 and plots 1 to 81 within the DPA unique identifiers MID58481, MID58481 LEVEL 1, MID58481 LEVELS 2 & 3, MID58481 LEVELS 4 & 5 and MID58481 ACESS ROADS have been DPA approved by:

S Pardue - 23rd August 2018

Stuart Pardue (DPA officer)


BLOCK C

DPA unique identifier MID58481 Level 1

NOTES:

- KEY:
- BLOCK BOUNDARY
 - PLOT TITLE BOUNDARY
 - COMMUNAL STAIR AREA
 - COMMUNAL LIFT
 - COMMUNAL SERVICES AREA
 - PRIVATE GARDEN
 - COMMUNAL LANDSCAPE AREA
 - COMMUNAL EXTERNAL ACCESS AREA

FIRST FLOOR PLAN

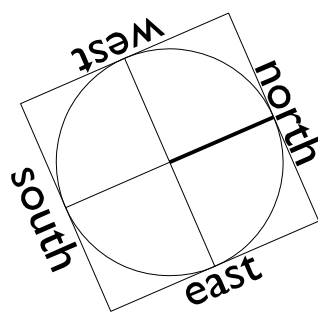

BLOCK D

P + H
PATIENCE and HIGHMORE Architects

QUADRANT
17 BERNARD STREET
EDINBURGH
EH6 6PW
TEL: 0131 555 0644
E-MAIL: mail @ patienceandhighmore.com


JOB TITLE:
ROPEWORKS PHASE 2
SALAMANDER PLACE, EDINBURGH

DRAWING TITLE:
BLOCKS C+D:
TITLE PLAN - FIRST FLOOR + DECK



STATUS:
DRAFT

SCALE:	1:200 @ A3 1:100 @ A1	DATE:	MAY 2018
JOB No:	1717	DRG No:	L(DPA)101
DRAWN:	CA	REV. No:	--

BLOCK C

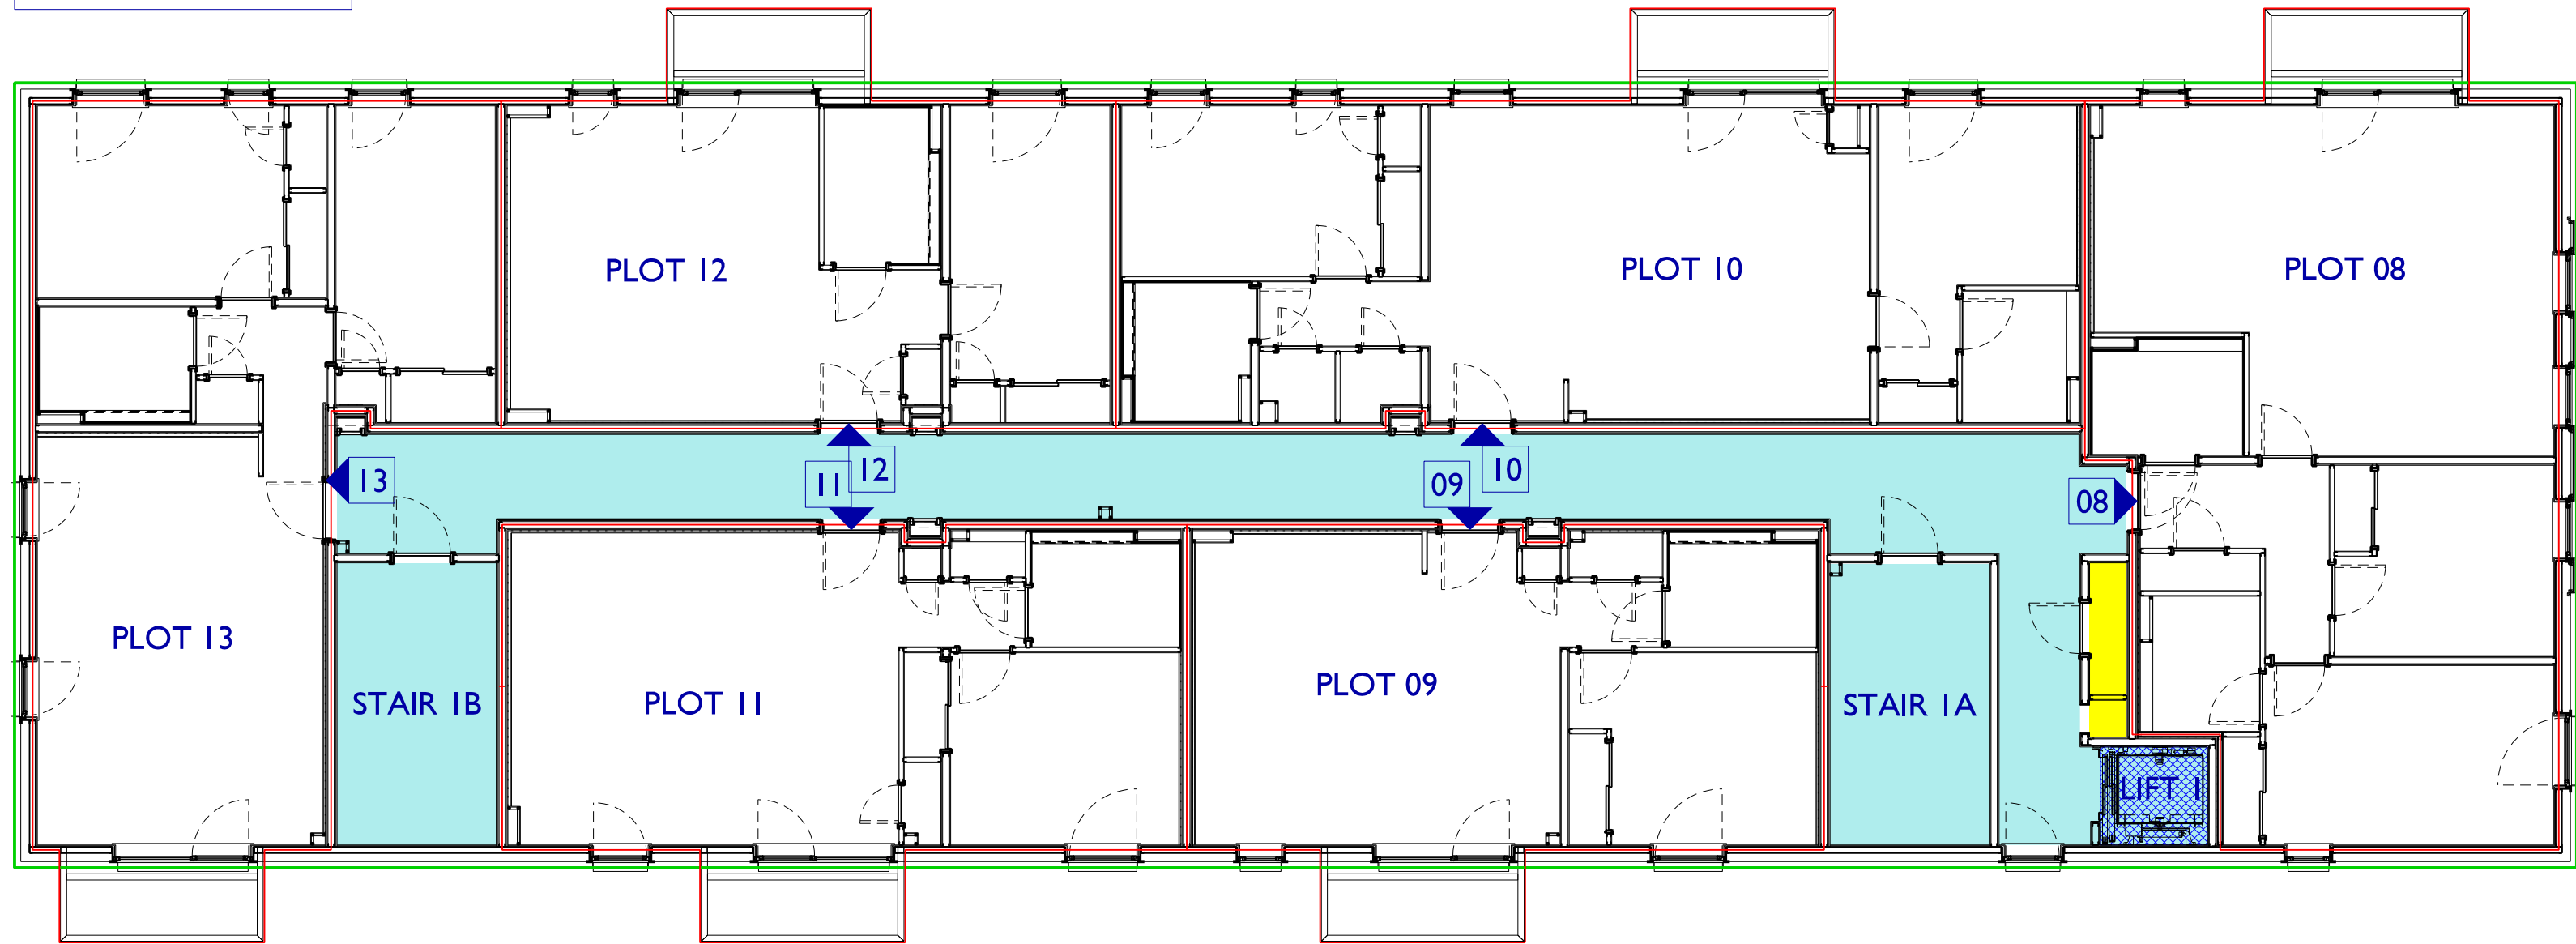

SECOND FLOOR PLAN

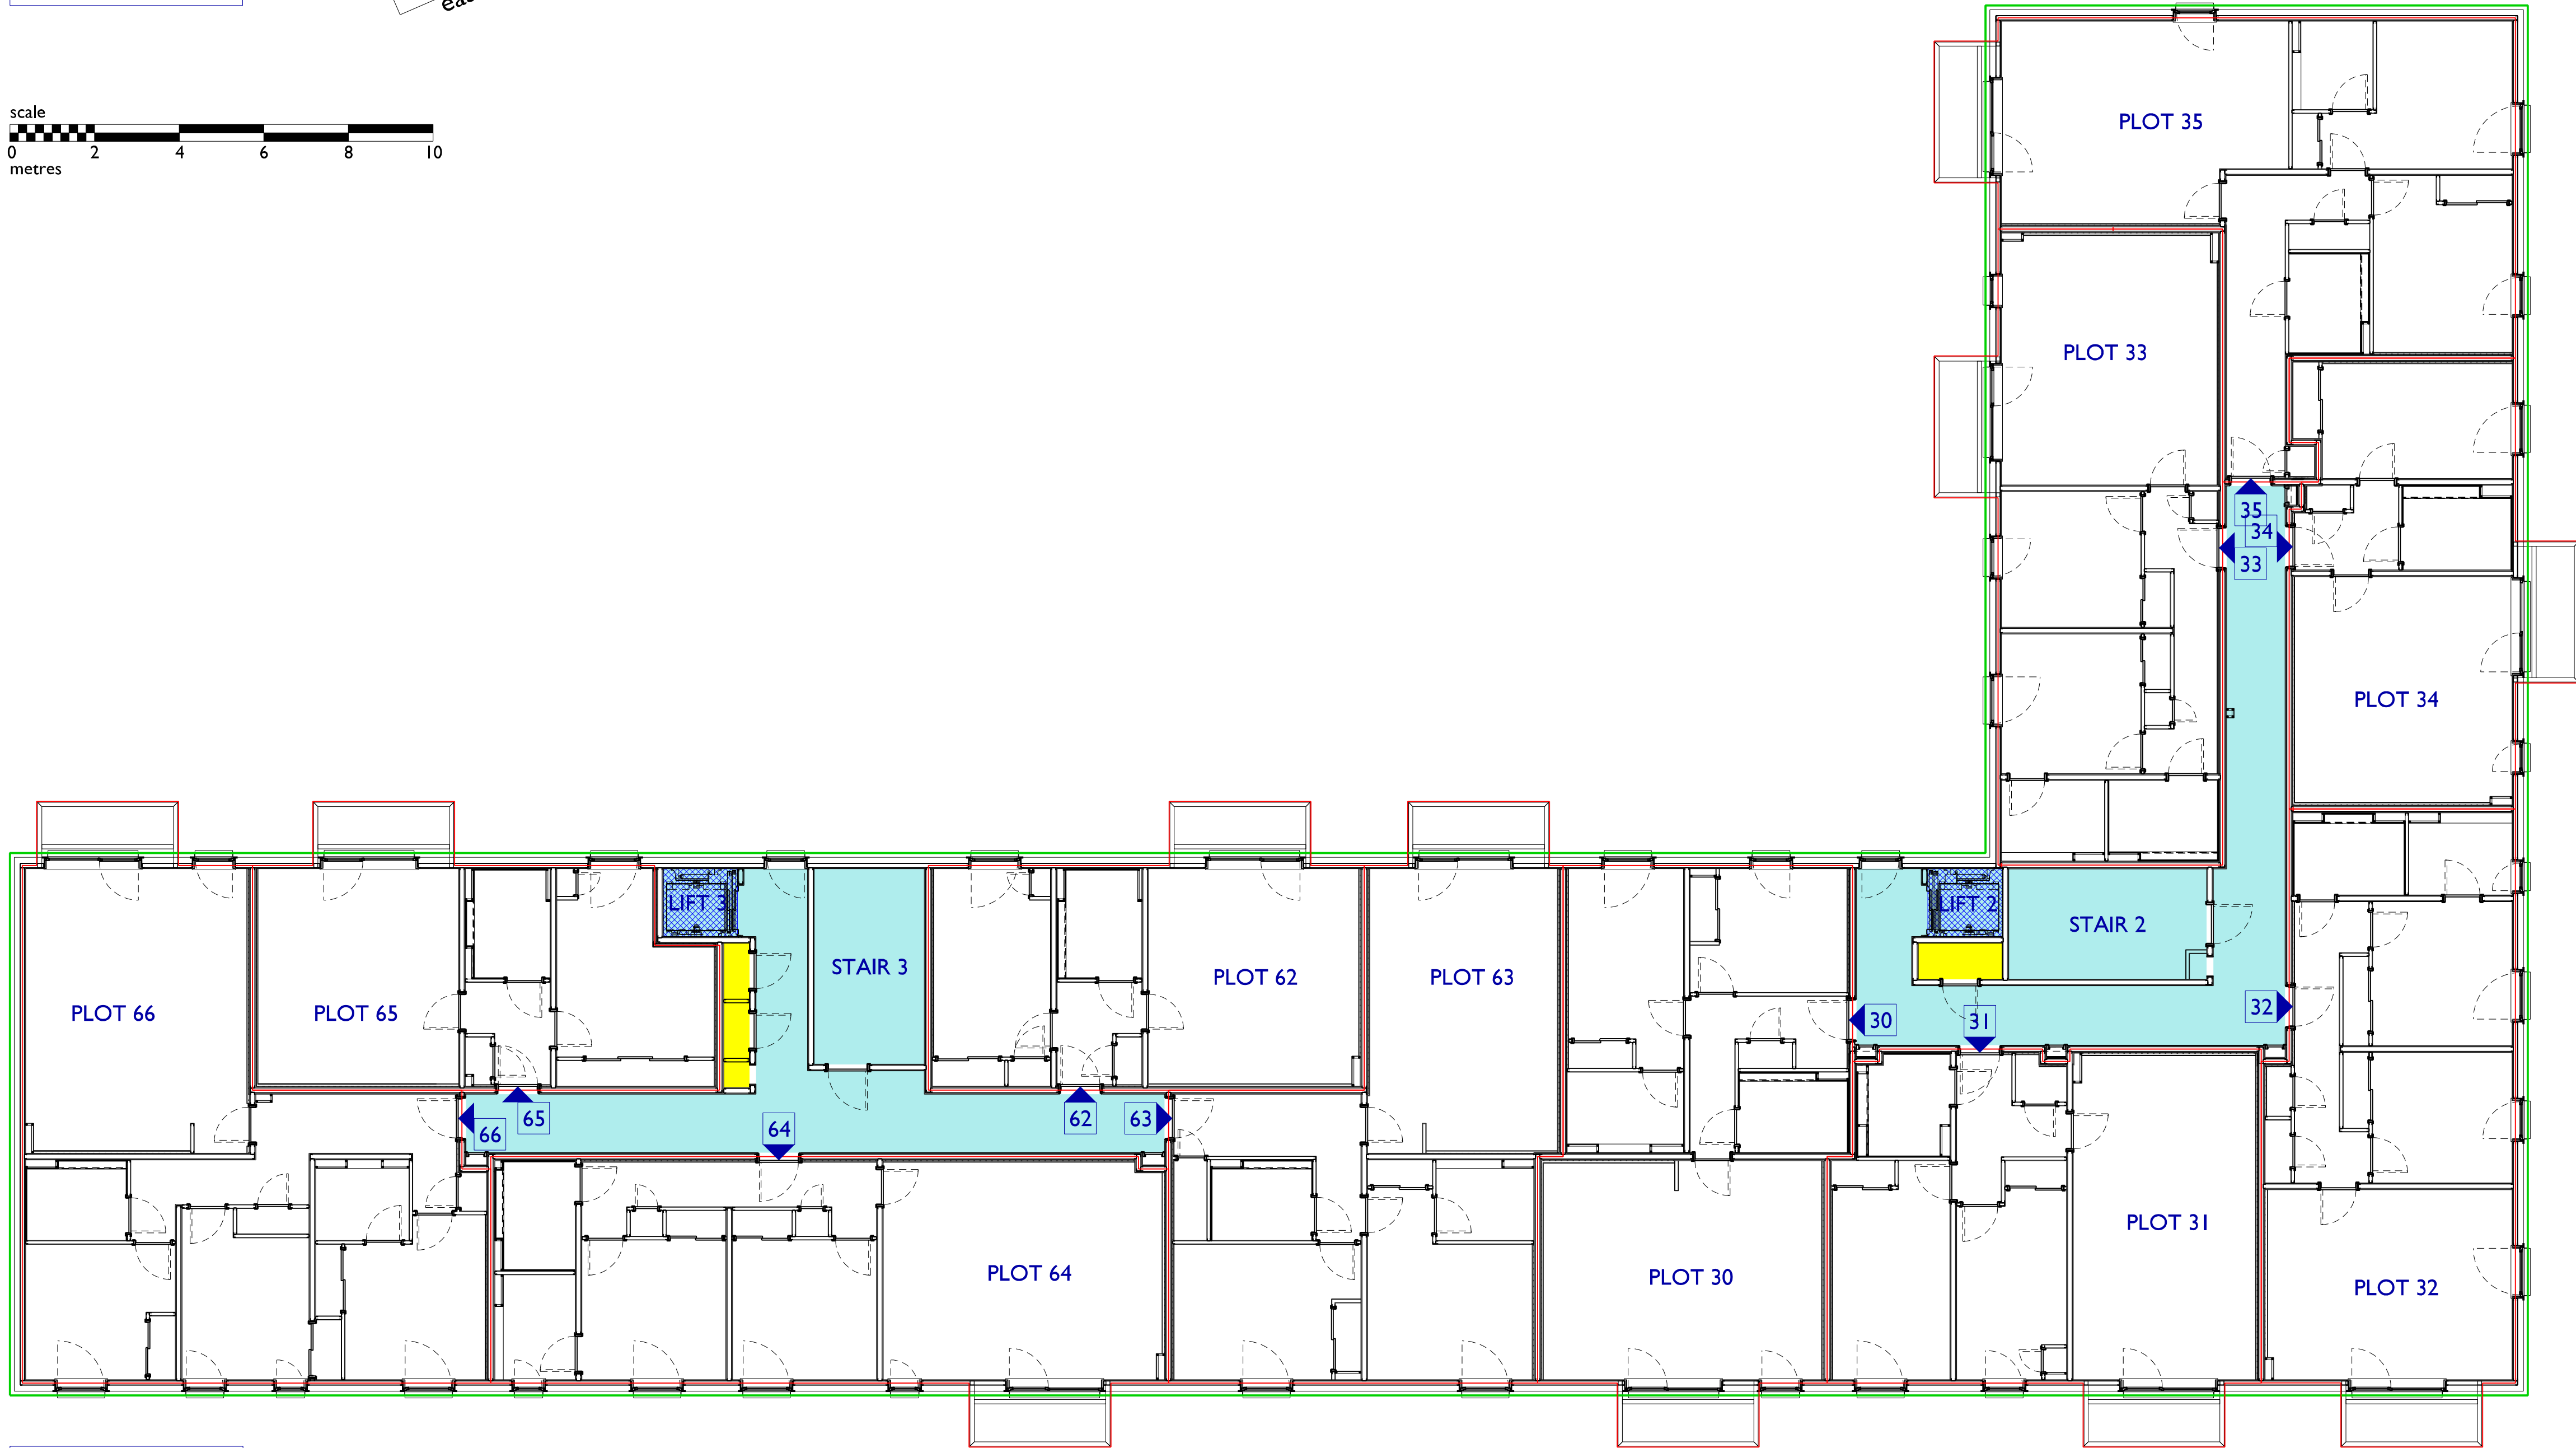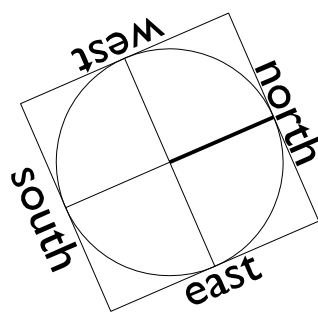

BLOCK D

NOTES:

- KEY:
- BLOCK BOUNDARY
 - PLOT TITLE BOUNDARY
 - COMMUNAL STAIR AREA
 - COMMUNAL LIFT
 - COMMUNAL SERVICES AREA

P + H
PATIENCE and HIGHMORE Architects

QUADRANT
17 BERNARD STREET
EDINBURGH
EH6 6PW
TEL: 0131 555 0644
E-MAIL: mail @ patienceandhighmore.com

JOB TITLE:
ROPEWORKS PHASE 2
SALAMANDER PLACE, EDINBURGH

DRAWING TITLE:
BLOCKS C+D:
TITLE PLAN - SECOND FLOOR


STATUS:

DRAFT

SCALE:	1:200 @ A3 1:100 @ A1	DATE:	MAY 2018
JOB No:	1717	DRG No:	L(DPA)102
DRAWN:	CA	REV. No:	--

DPA unique identifier MID58481 Level 2 & 3




BLOCK C

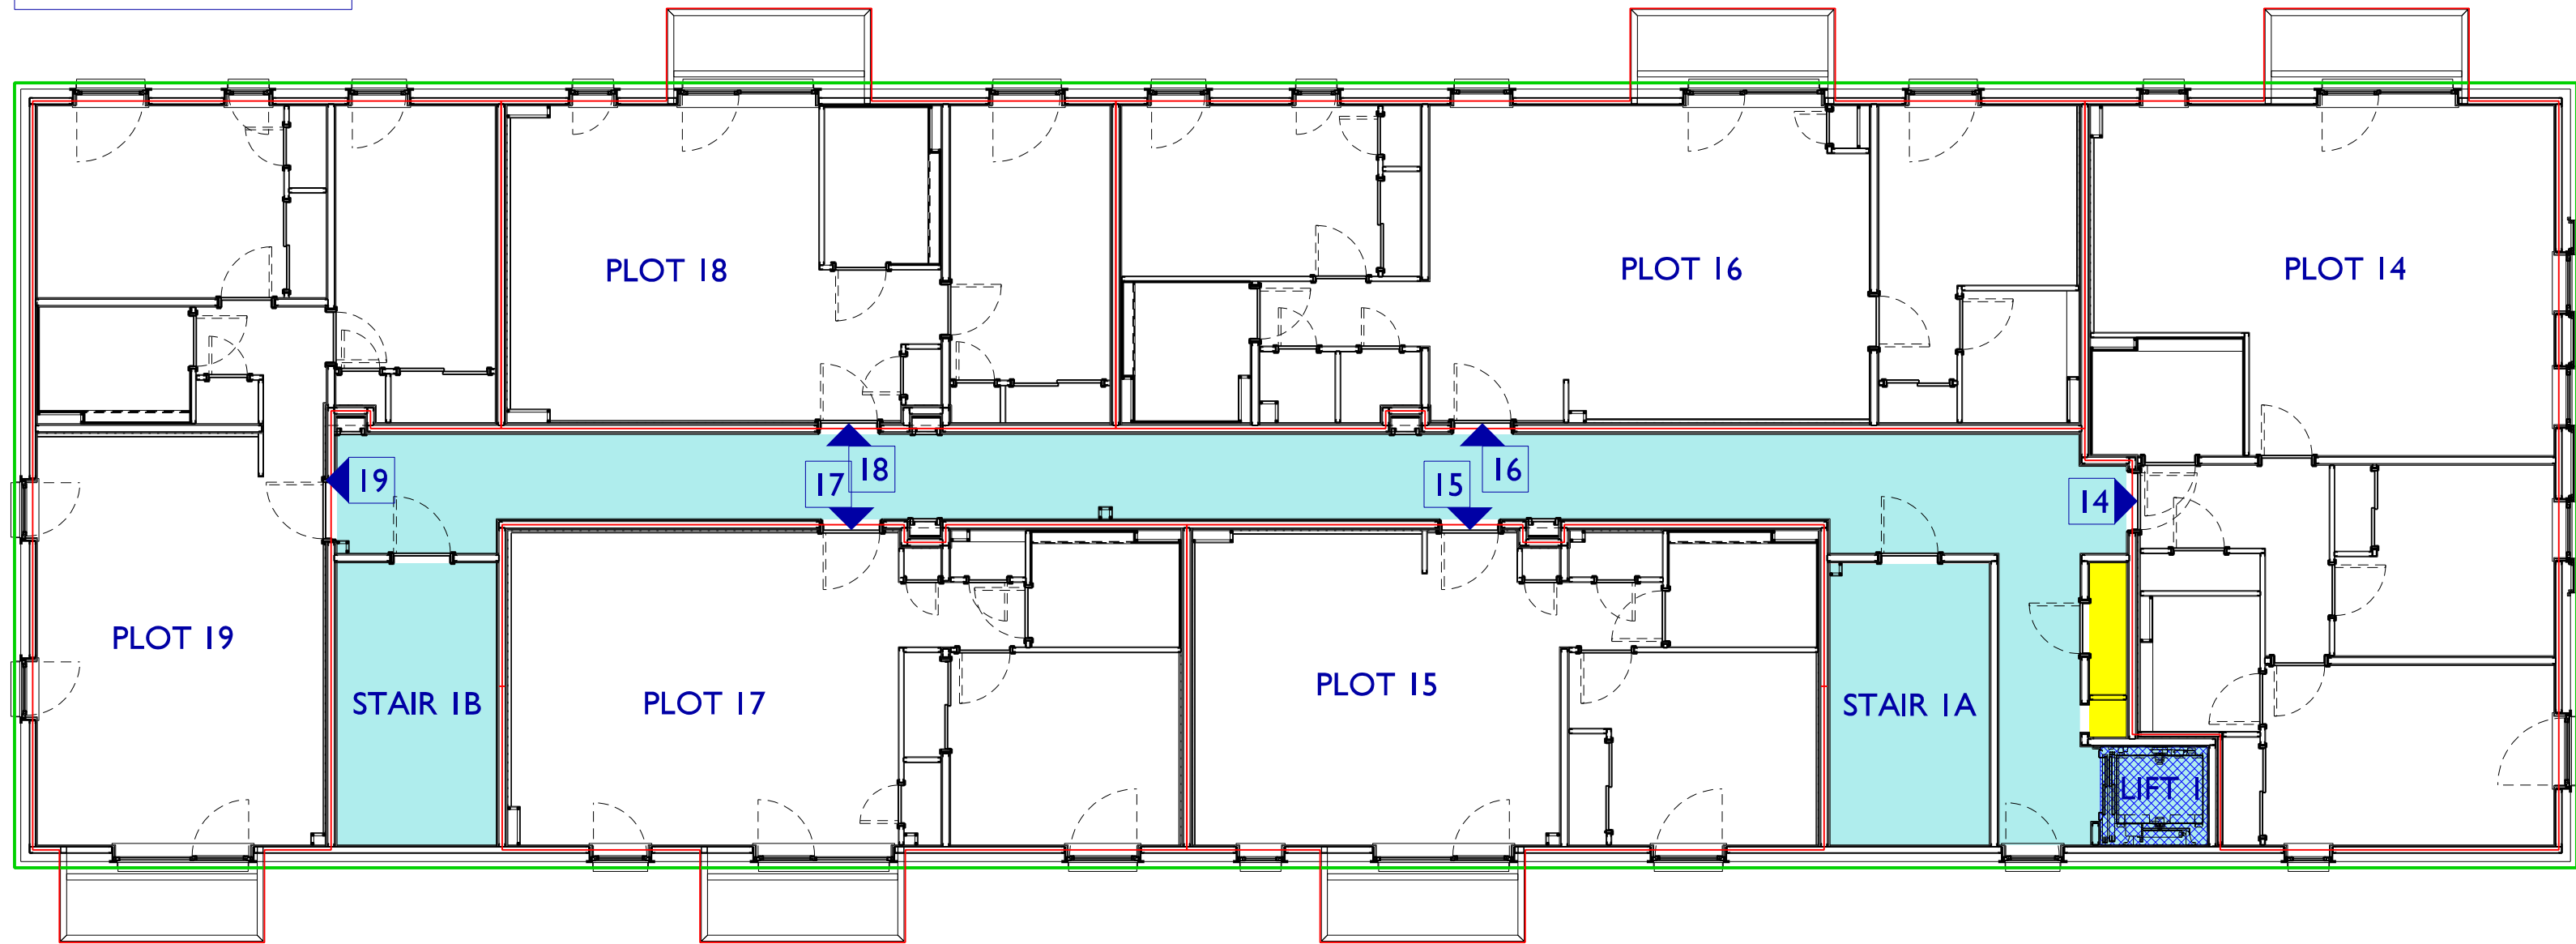

NOTES:

- KEY:
- BLOCK BOUNDARY
 - PLOT TITLE BOUNDARY
 - COMMUNAL STAIR AREA
 - COMMUNAL LIFT
 - COMMUNAL SERVICES AREA

THIRD FLOOR PLAN

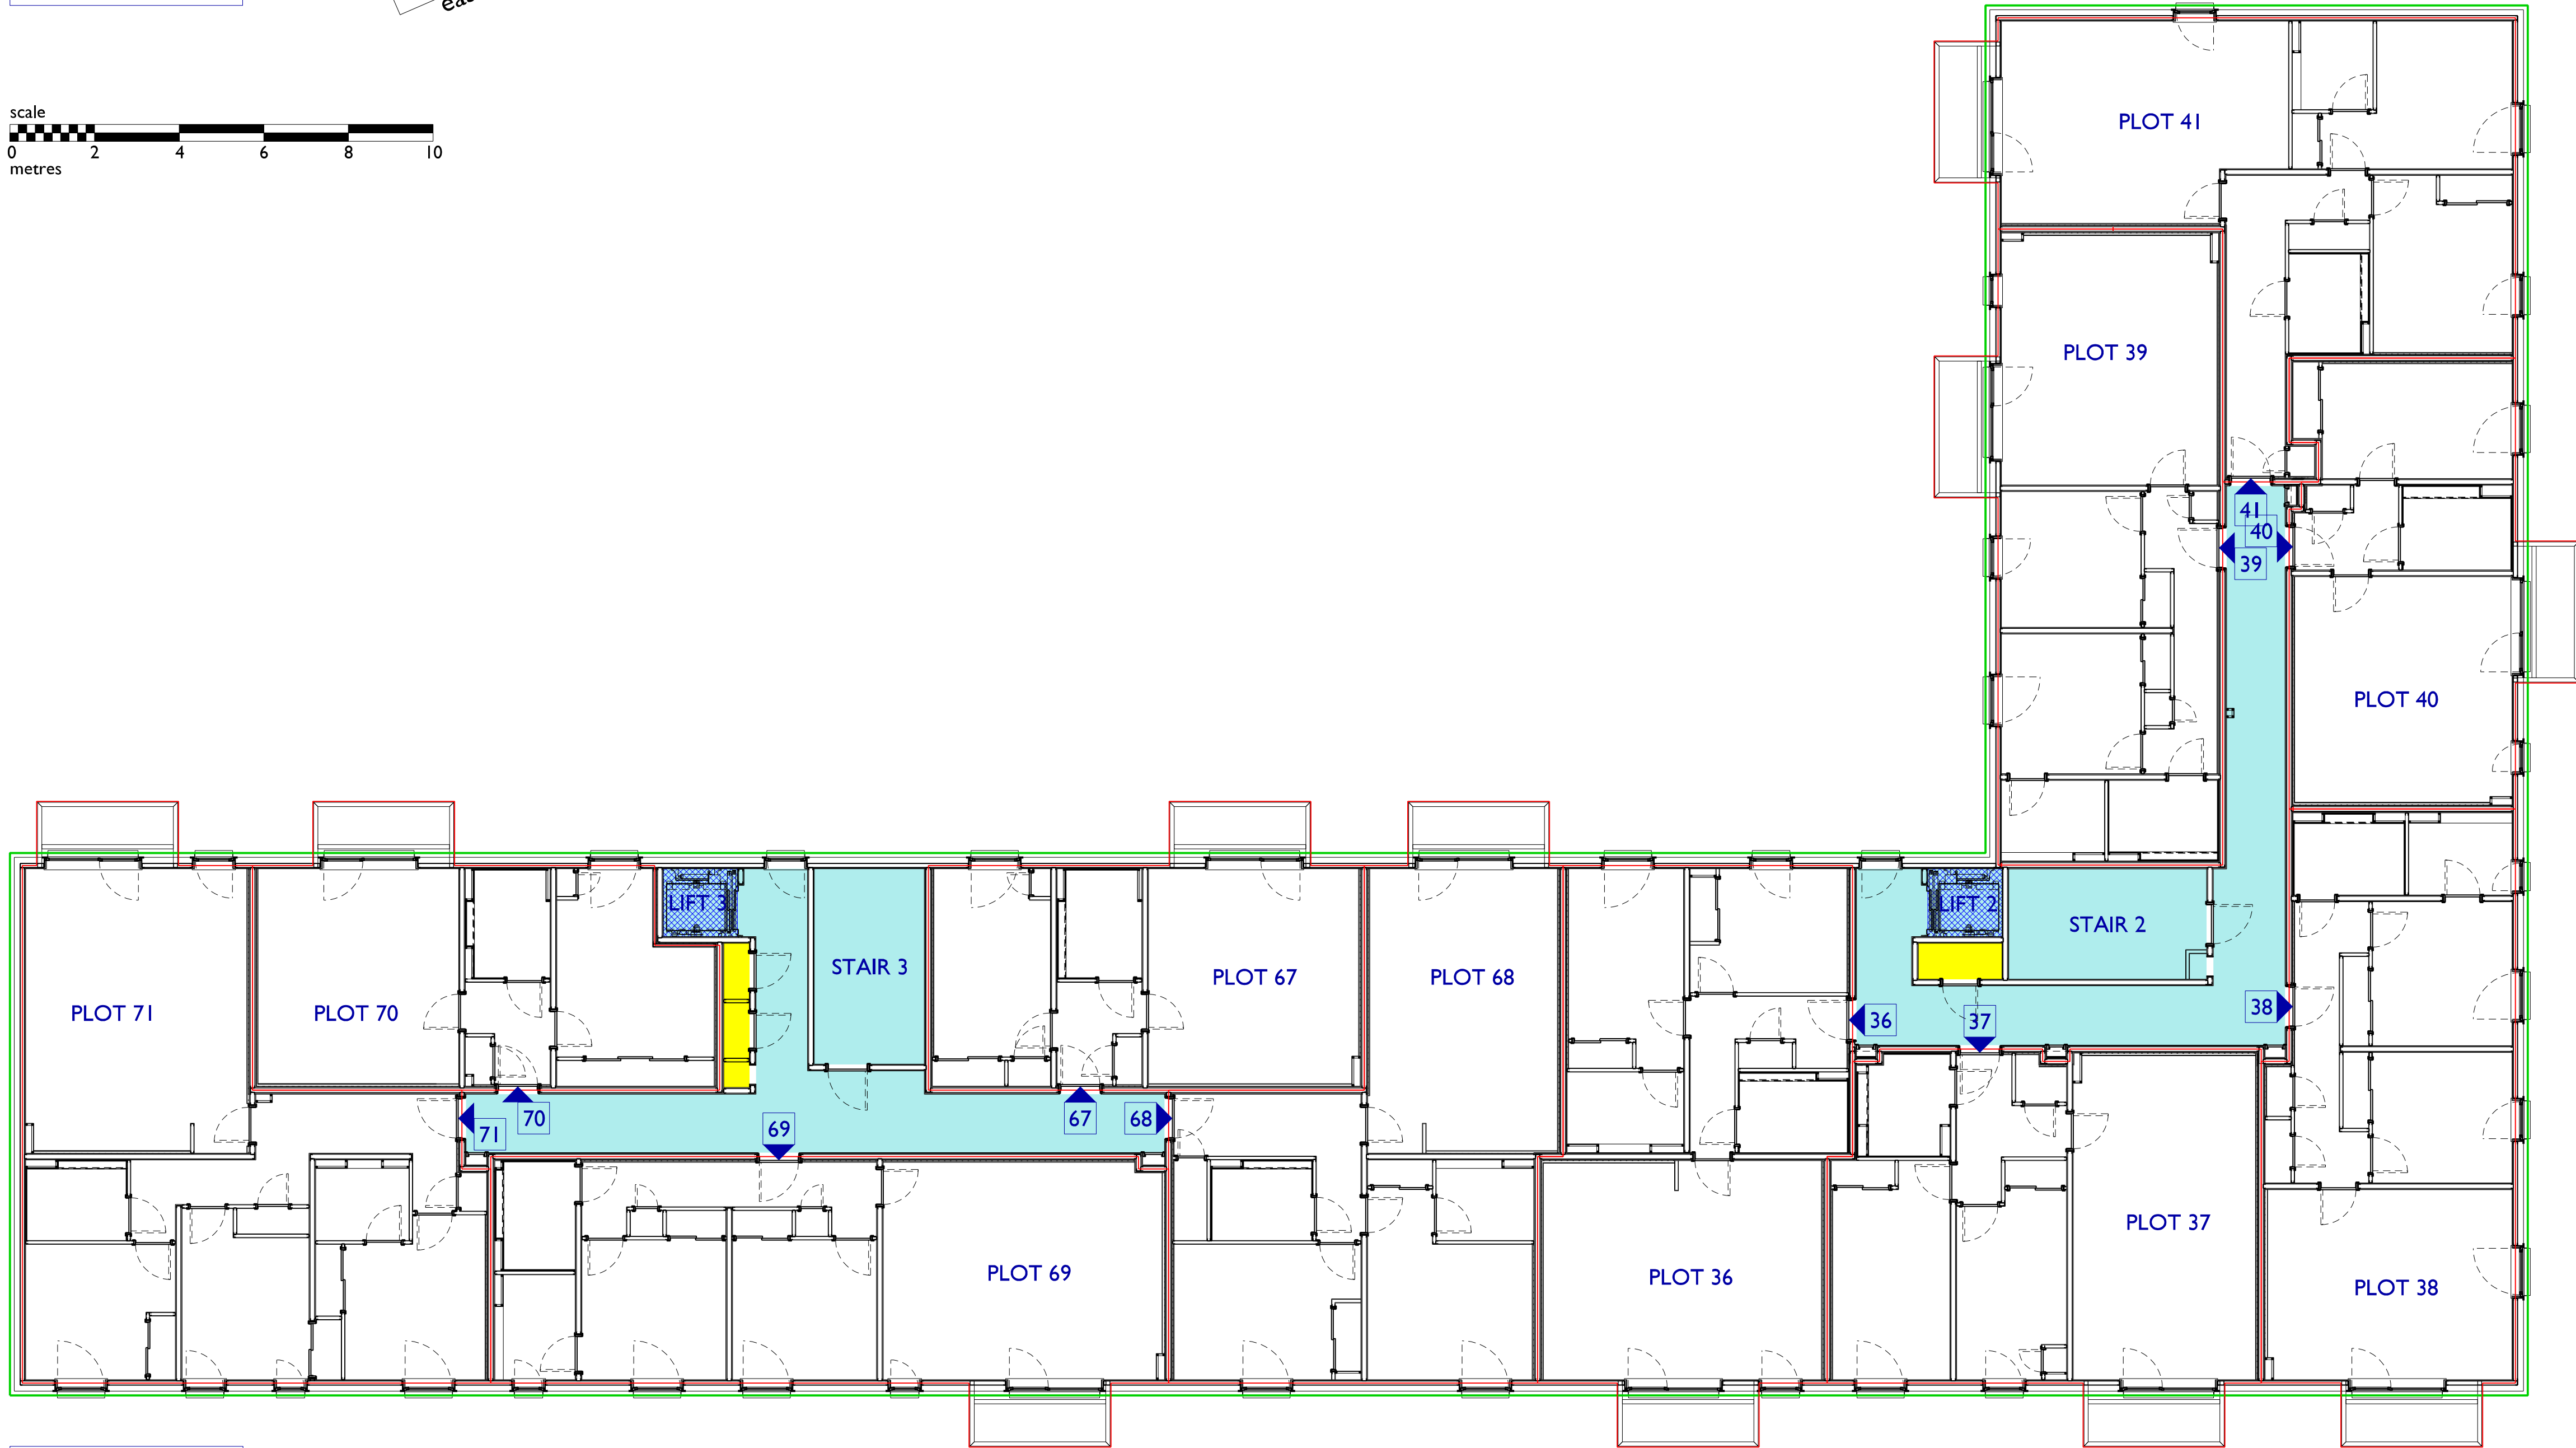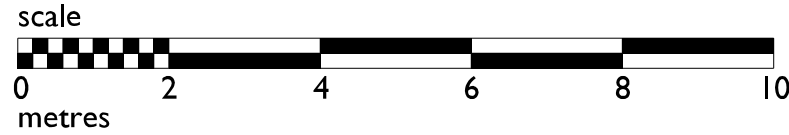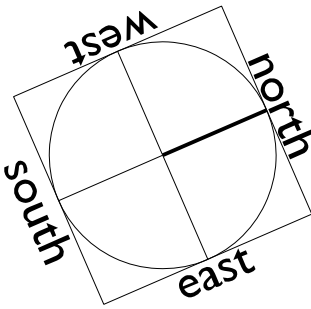

BLOCK D

P + H

PATIENCE and HIGHMORE Architects

QUADRANT
17 BERNARD STREET
EDINBURGH
EH6 6PW

TEL: 0131 555 0644
E-MAIL: mail @ patienceandhighmore.com

JOB TITLE:
ROPEWORKS PHASE 2
SALAMANDER PLACE, EDINBURGH

DRAWING TITLE:
BLOCKS C+D:
TITLE PLAN - THIRD FLOOR

STATUS:



DRAFT

SCALE: 1:200 @ A3
1:100 @ A1
DATE: MAY 2018
JOB No: 1717
DRG No: L(DPA)103
DRAWN: CA
REV. No: --

DPA unique identifier MID58481 Level 4 & 5



FOURTH
FLOOR
PLAN

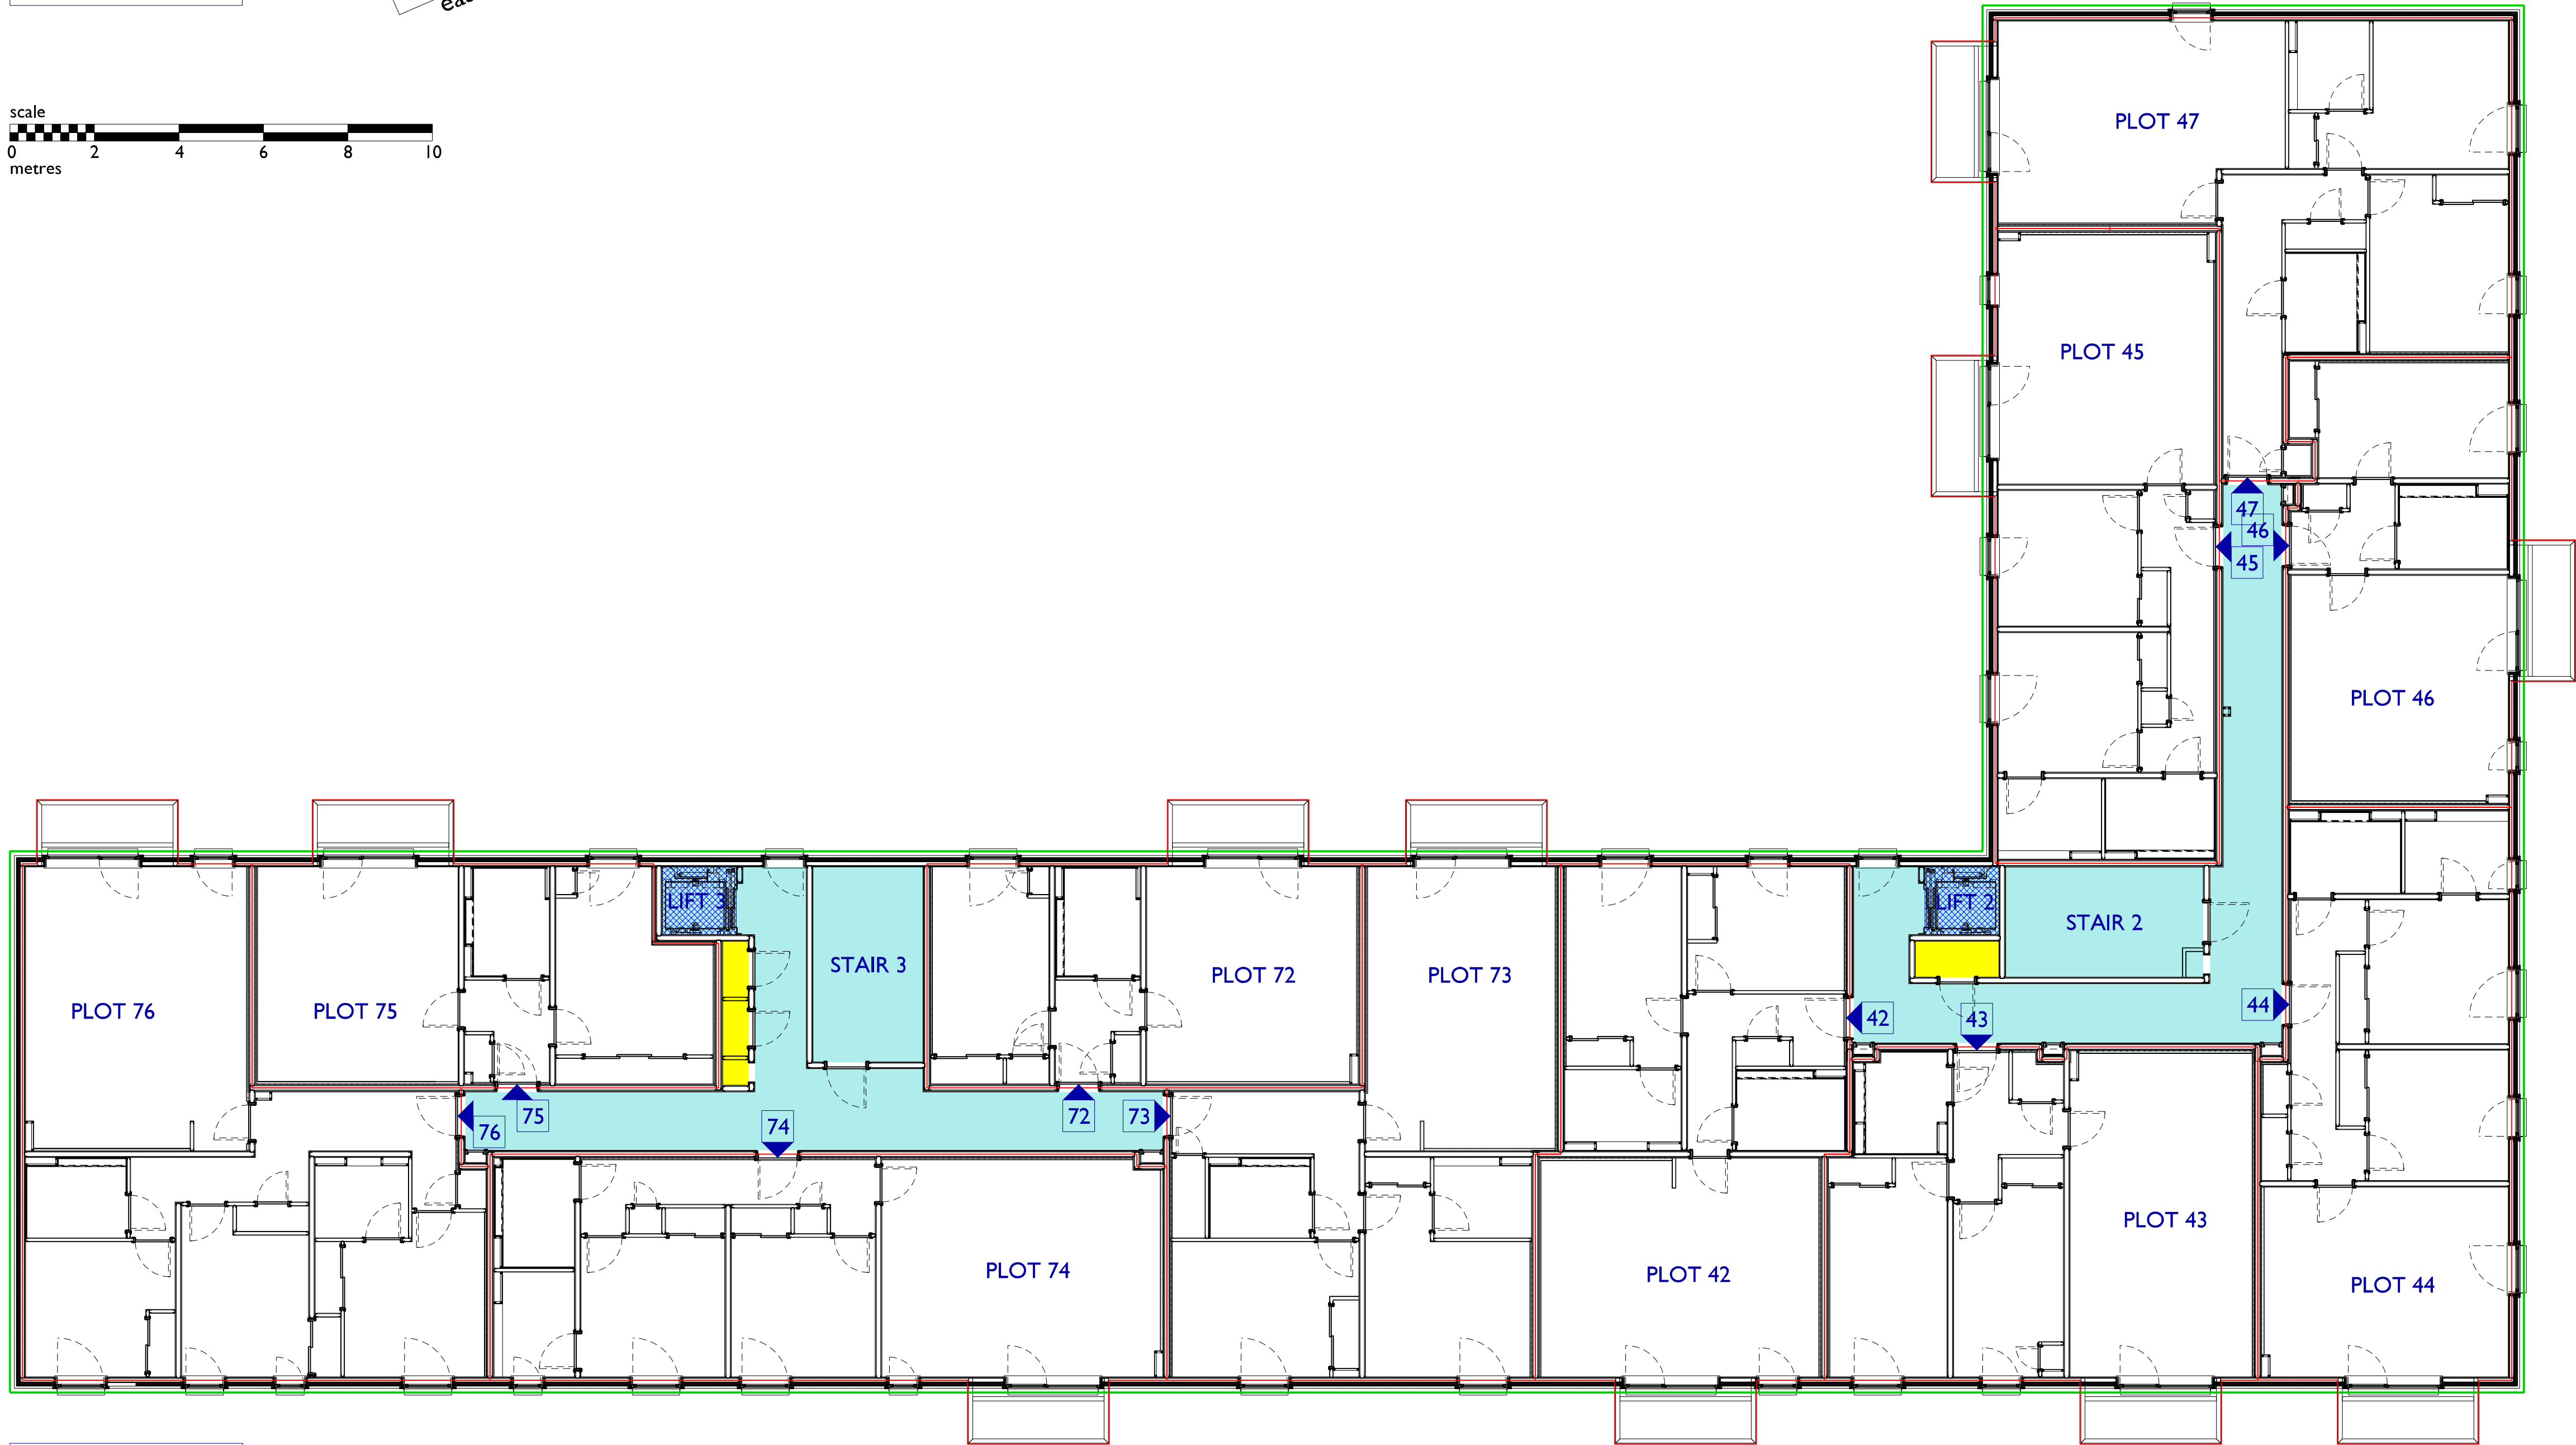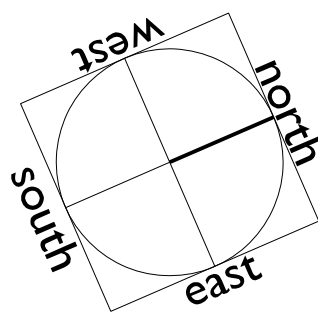

BLOCK D

NOTES:

- KEY:
- BLOCK BOUNDARY
 - PLOT TITLE BOUNDARY
 - COMMUNAL STAIR AREA
 - COMMUNAL LIFT
 - COMMUNAL SERVICES AREA

P + H
PATIENCE and HIGHMORE Architects
QUADRANT
17 BERNARD STREET
EDINBURGH
EH6 6PW
TEL. 0131 555 0644
E-MAIL: mail @ patienceandhighmore.com

JOB TITLE:
ROPEWORKS PHASE 2
SALAMANDER PLACE, EDINBURGH

DRAWING TITLE:
BLOCKS C+D:
TITLE PLAN - FOURTH FLOOR

STATUS:

DRAFT



SCALE:	1:200 @ A3 1:100 @ A1	DATE:	MAY 2018
JOB No:	1717	DRG No:	L(DPA)104
DRAWN:	CA	REV. No:	--

DPA unique identifier MID58481 Level 4 & 5

NOTES:

- KEY:
- BLOCK BOUNDARY
 - PLOT TITLE BOUNDARY
 - COMMUNAL STAIR AREA
 - COMMUNAL LIFT
 - COMMUNAL SERVICES AREA

FIFTH FLOOR PLAN

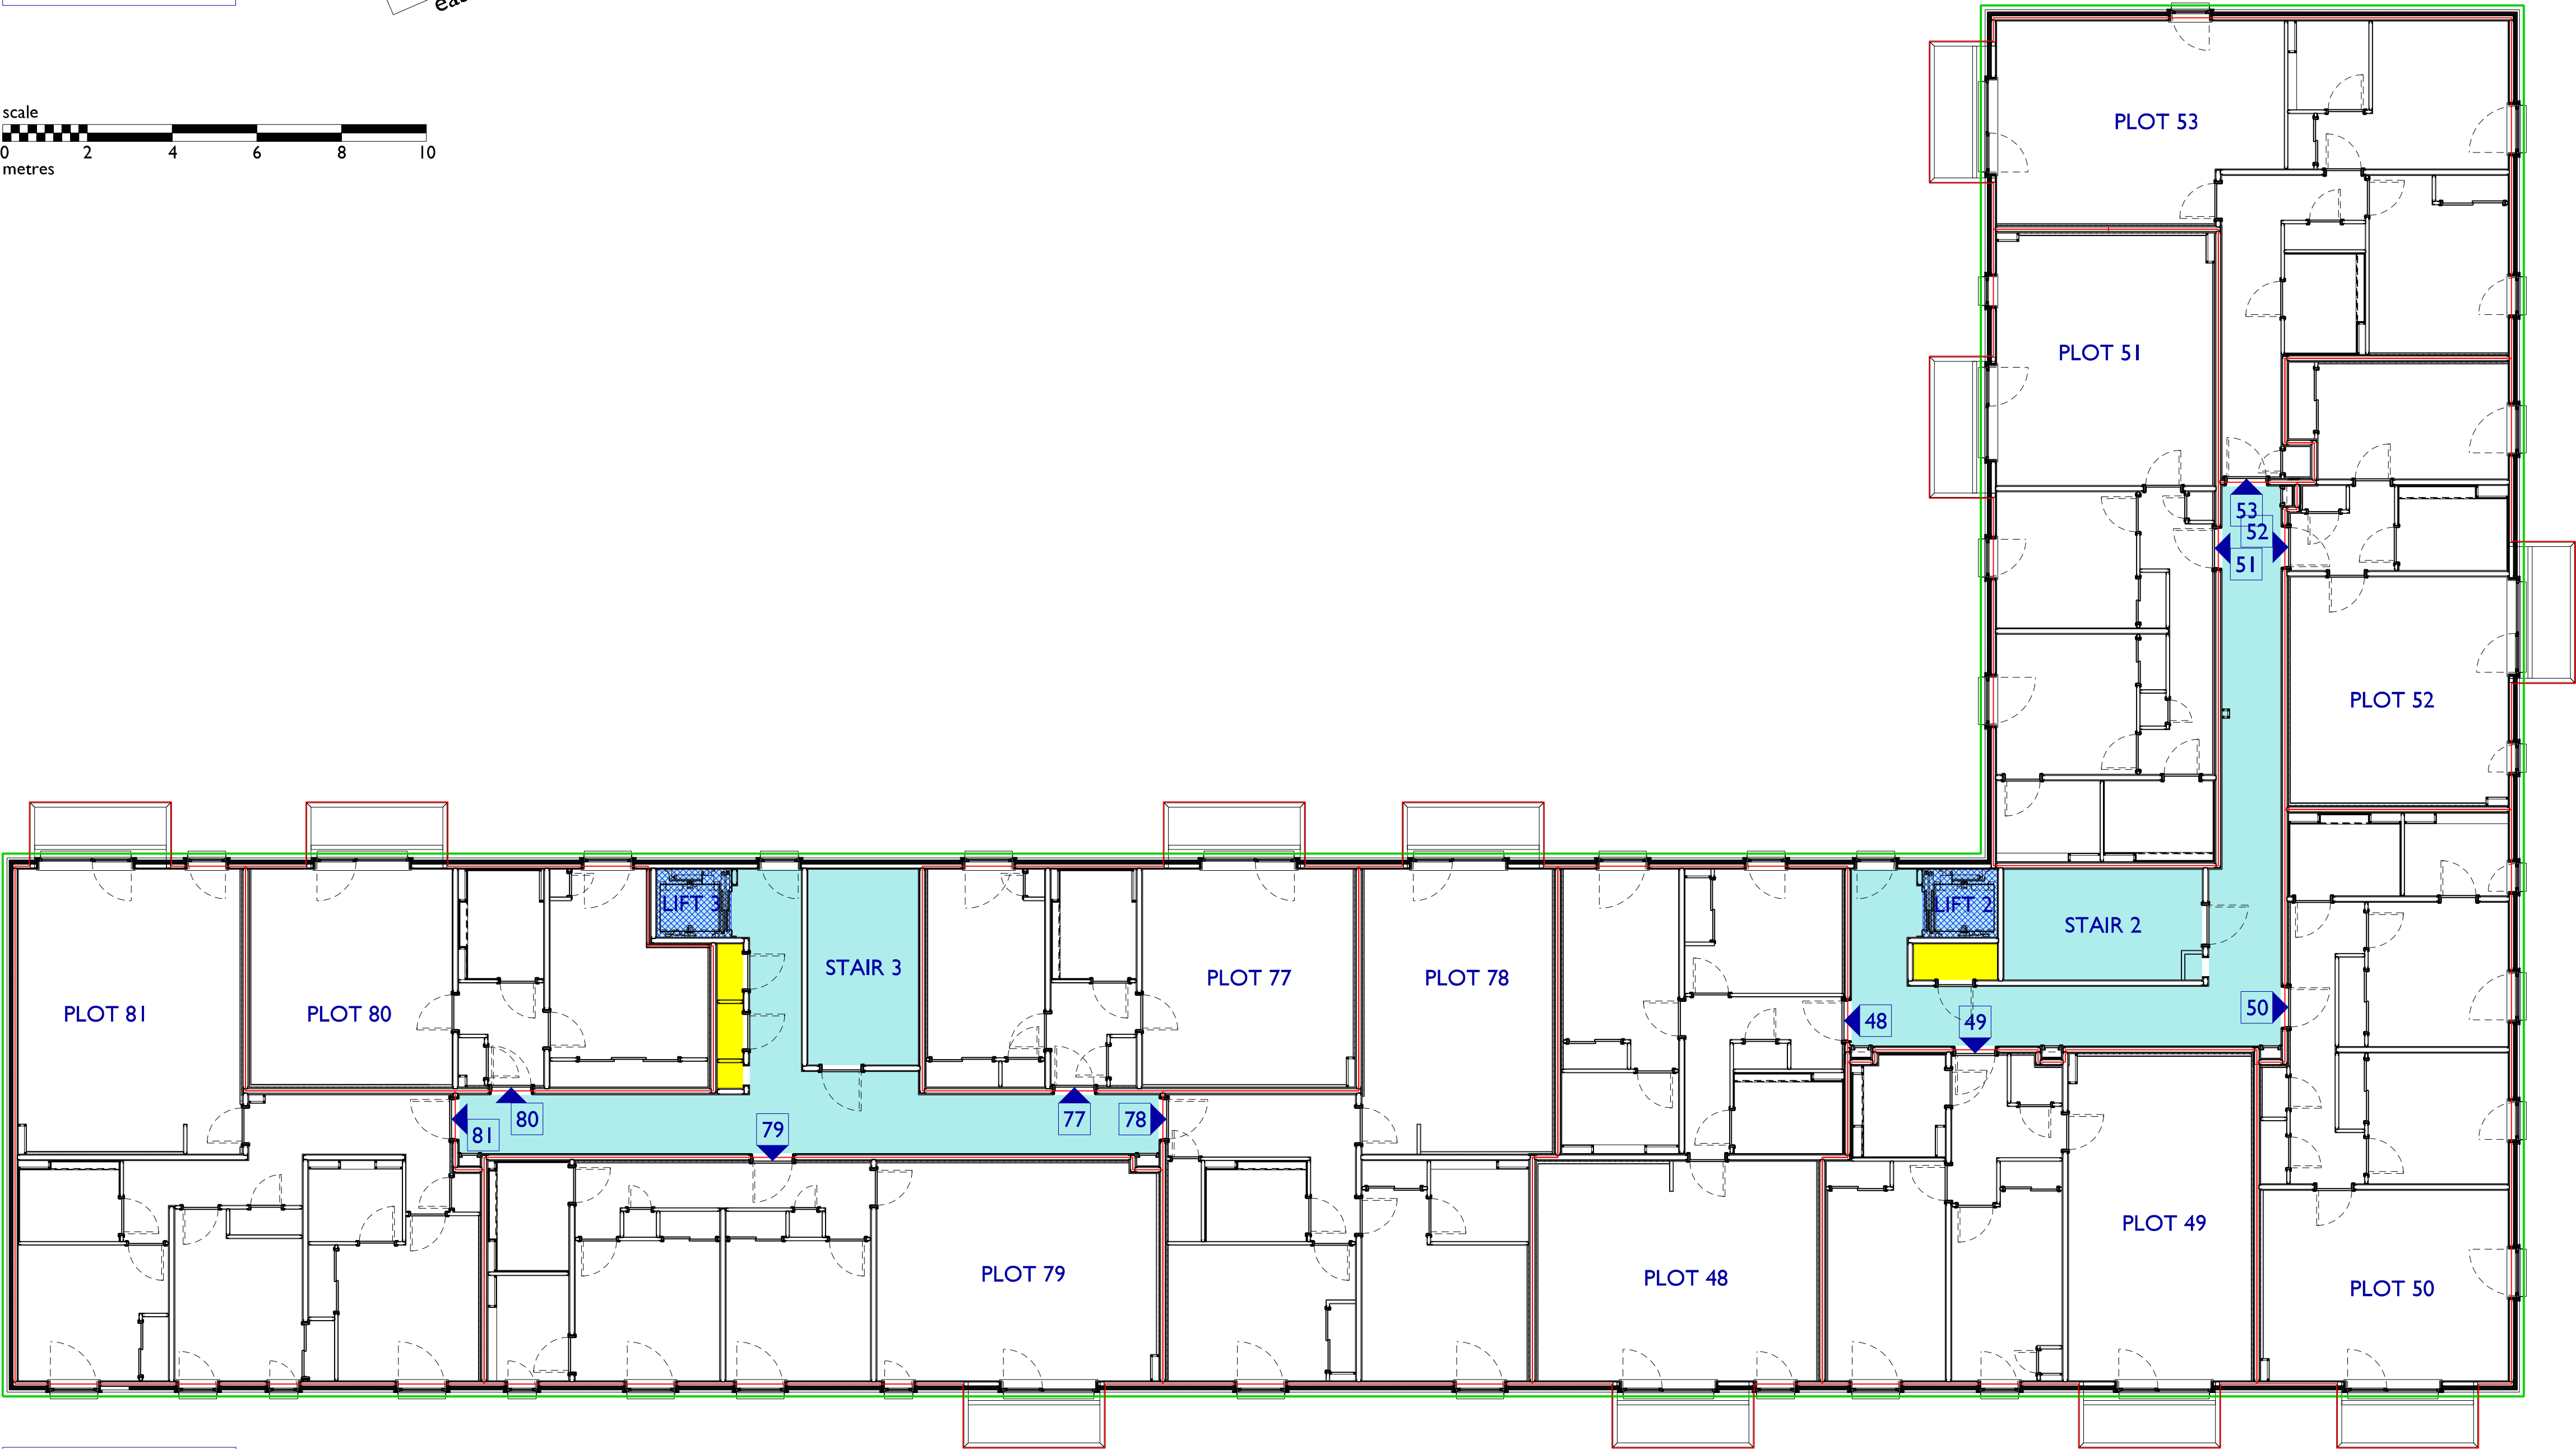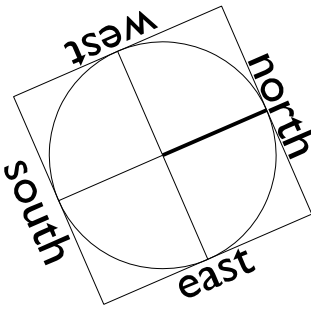

BLOCK D

P + H
PATIENCE and HIGHMORE Architects
QUADRANT
17 BERNARD STREET
EDINBURGH
EH6 6PW
TEL. 0131 555 0644
E-MAIL: mail @ patienceandhighmore.com



JOB TITLE:
ROPEWORKS PHASE 2
SALAMANDER PLACE, EDINBURGH

DRAWING TITLE:
BLOCKS C+D:
TITLE PLAN - FIFTH FLOOR

STATUS:

DRAFT

SCALE:	1:200 @ A3 1:100 @ A1	DATE:	MAY 2018
JOB No:	1717	DRG No:	L(DPA)105
DRAWN:	CA	REV. No:	--

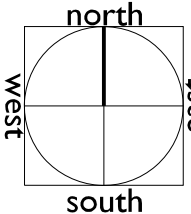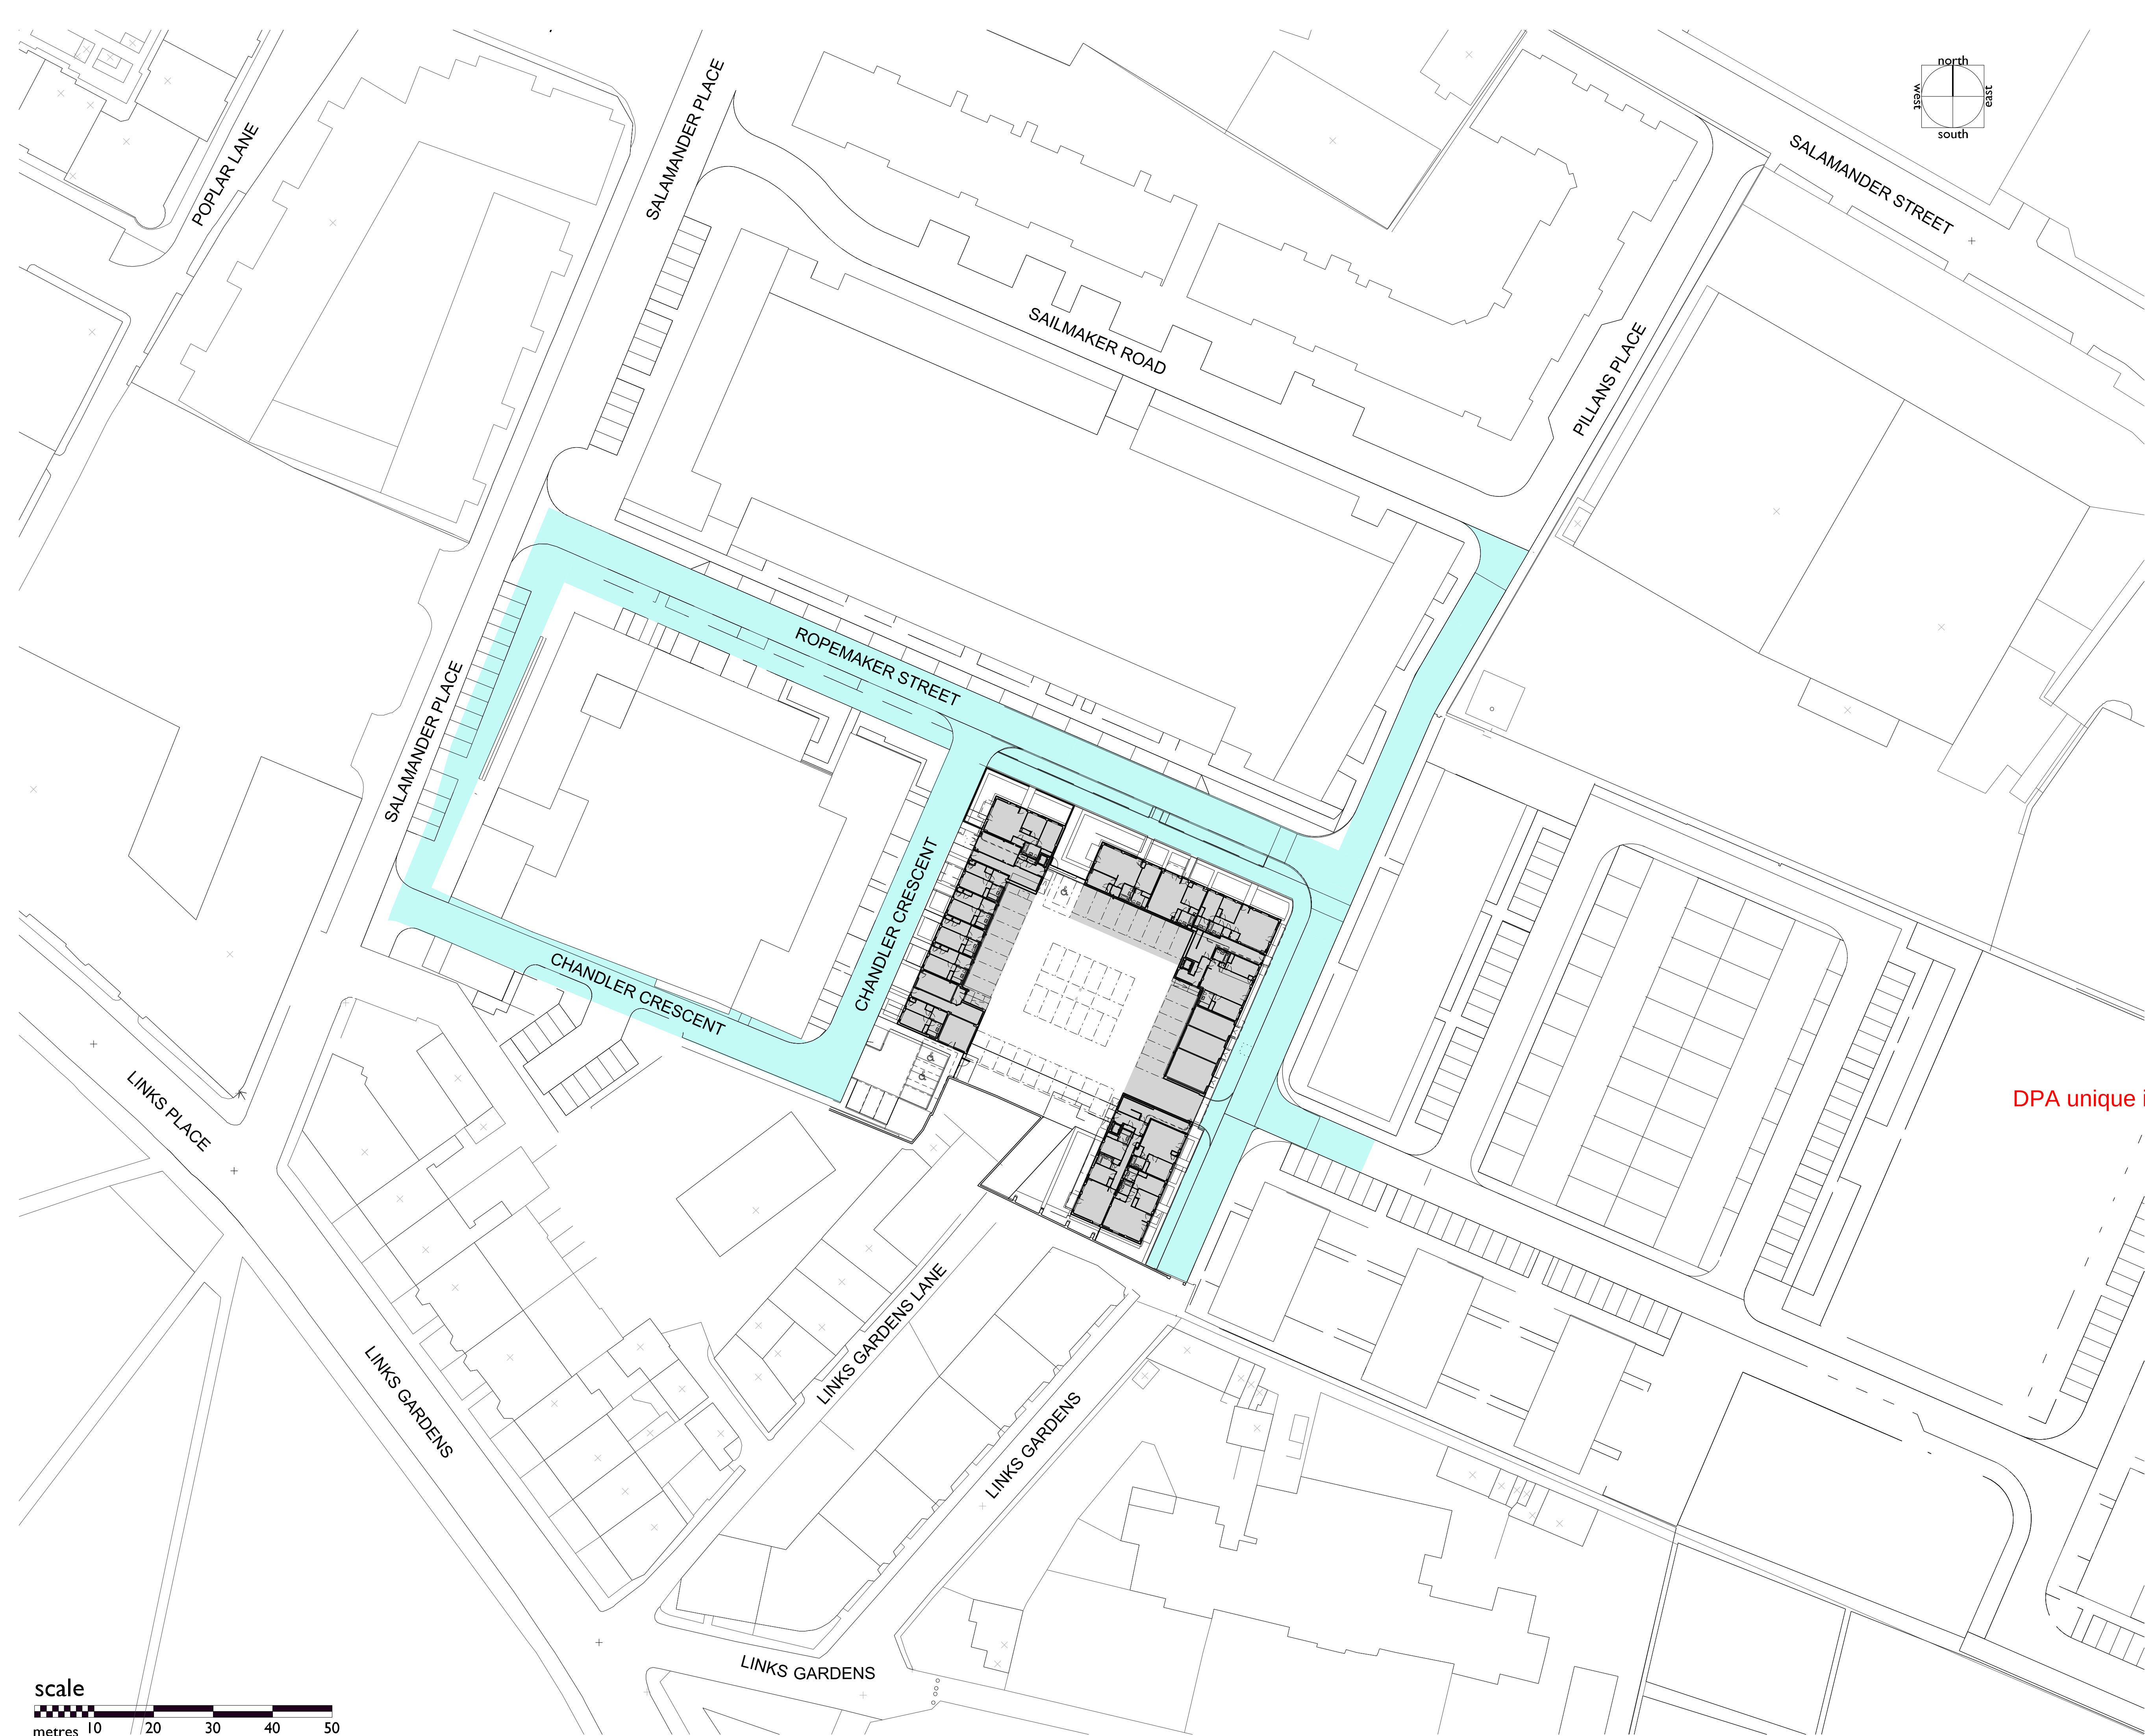

NOTES:

COMMON ACCESS ROADS

DPA unique identifier MID58481 Access Roads

P + H
PATIENCE and HIGHMORE Architects

QUADRANT
17 BERNARD STREET
EDINBURGH
EH6 6PW
TEL. 0131 555 0644
E-MAIL: mail @ patienceandhighmore.com

JOB TITLE:
ROPEWORKS PHASE 2
SALAMANDER PLACE, EDINBURGH

DRAWING TITLE:
TITLE DEEDS
COMMON ACCESS ROADS

STATUS:
DRAFT

SCALE:	1:500@A1	DATE:	JULY '18
JOB No:	1717	DRG No:	L(DPA)001
DRAWN:	CA	REV. No:	

