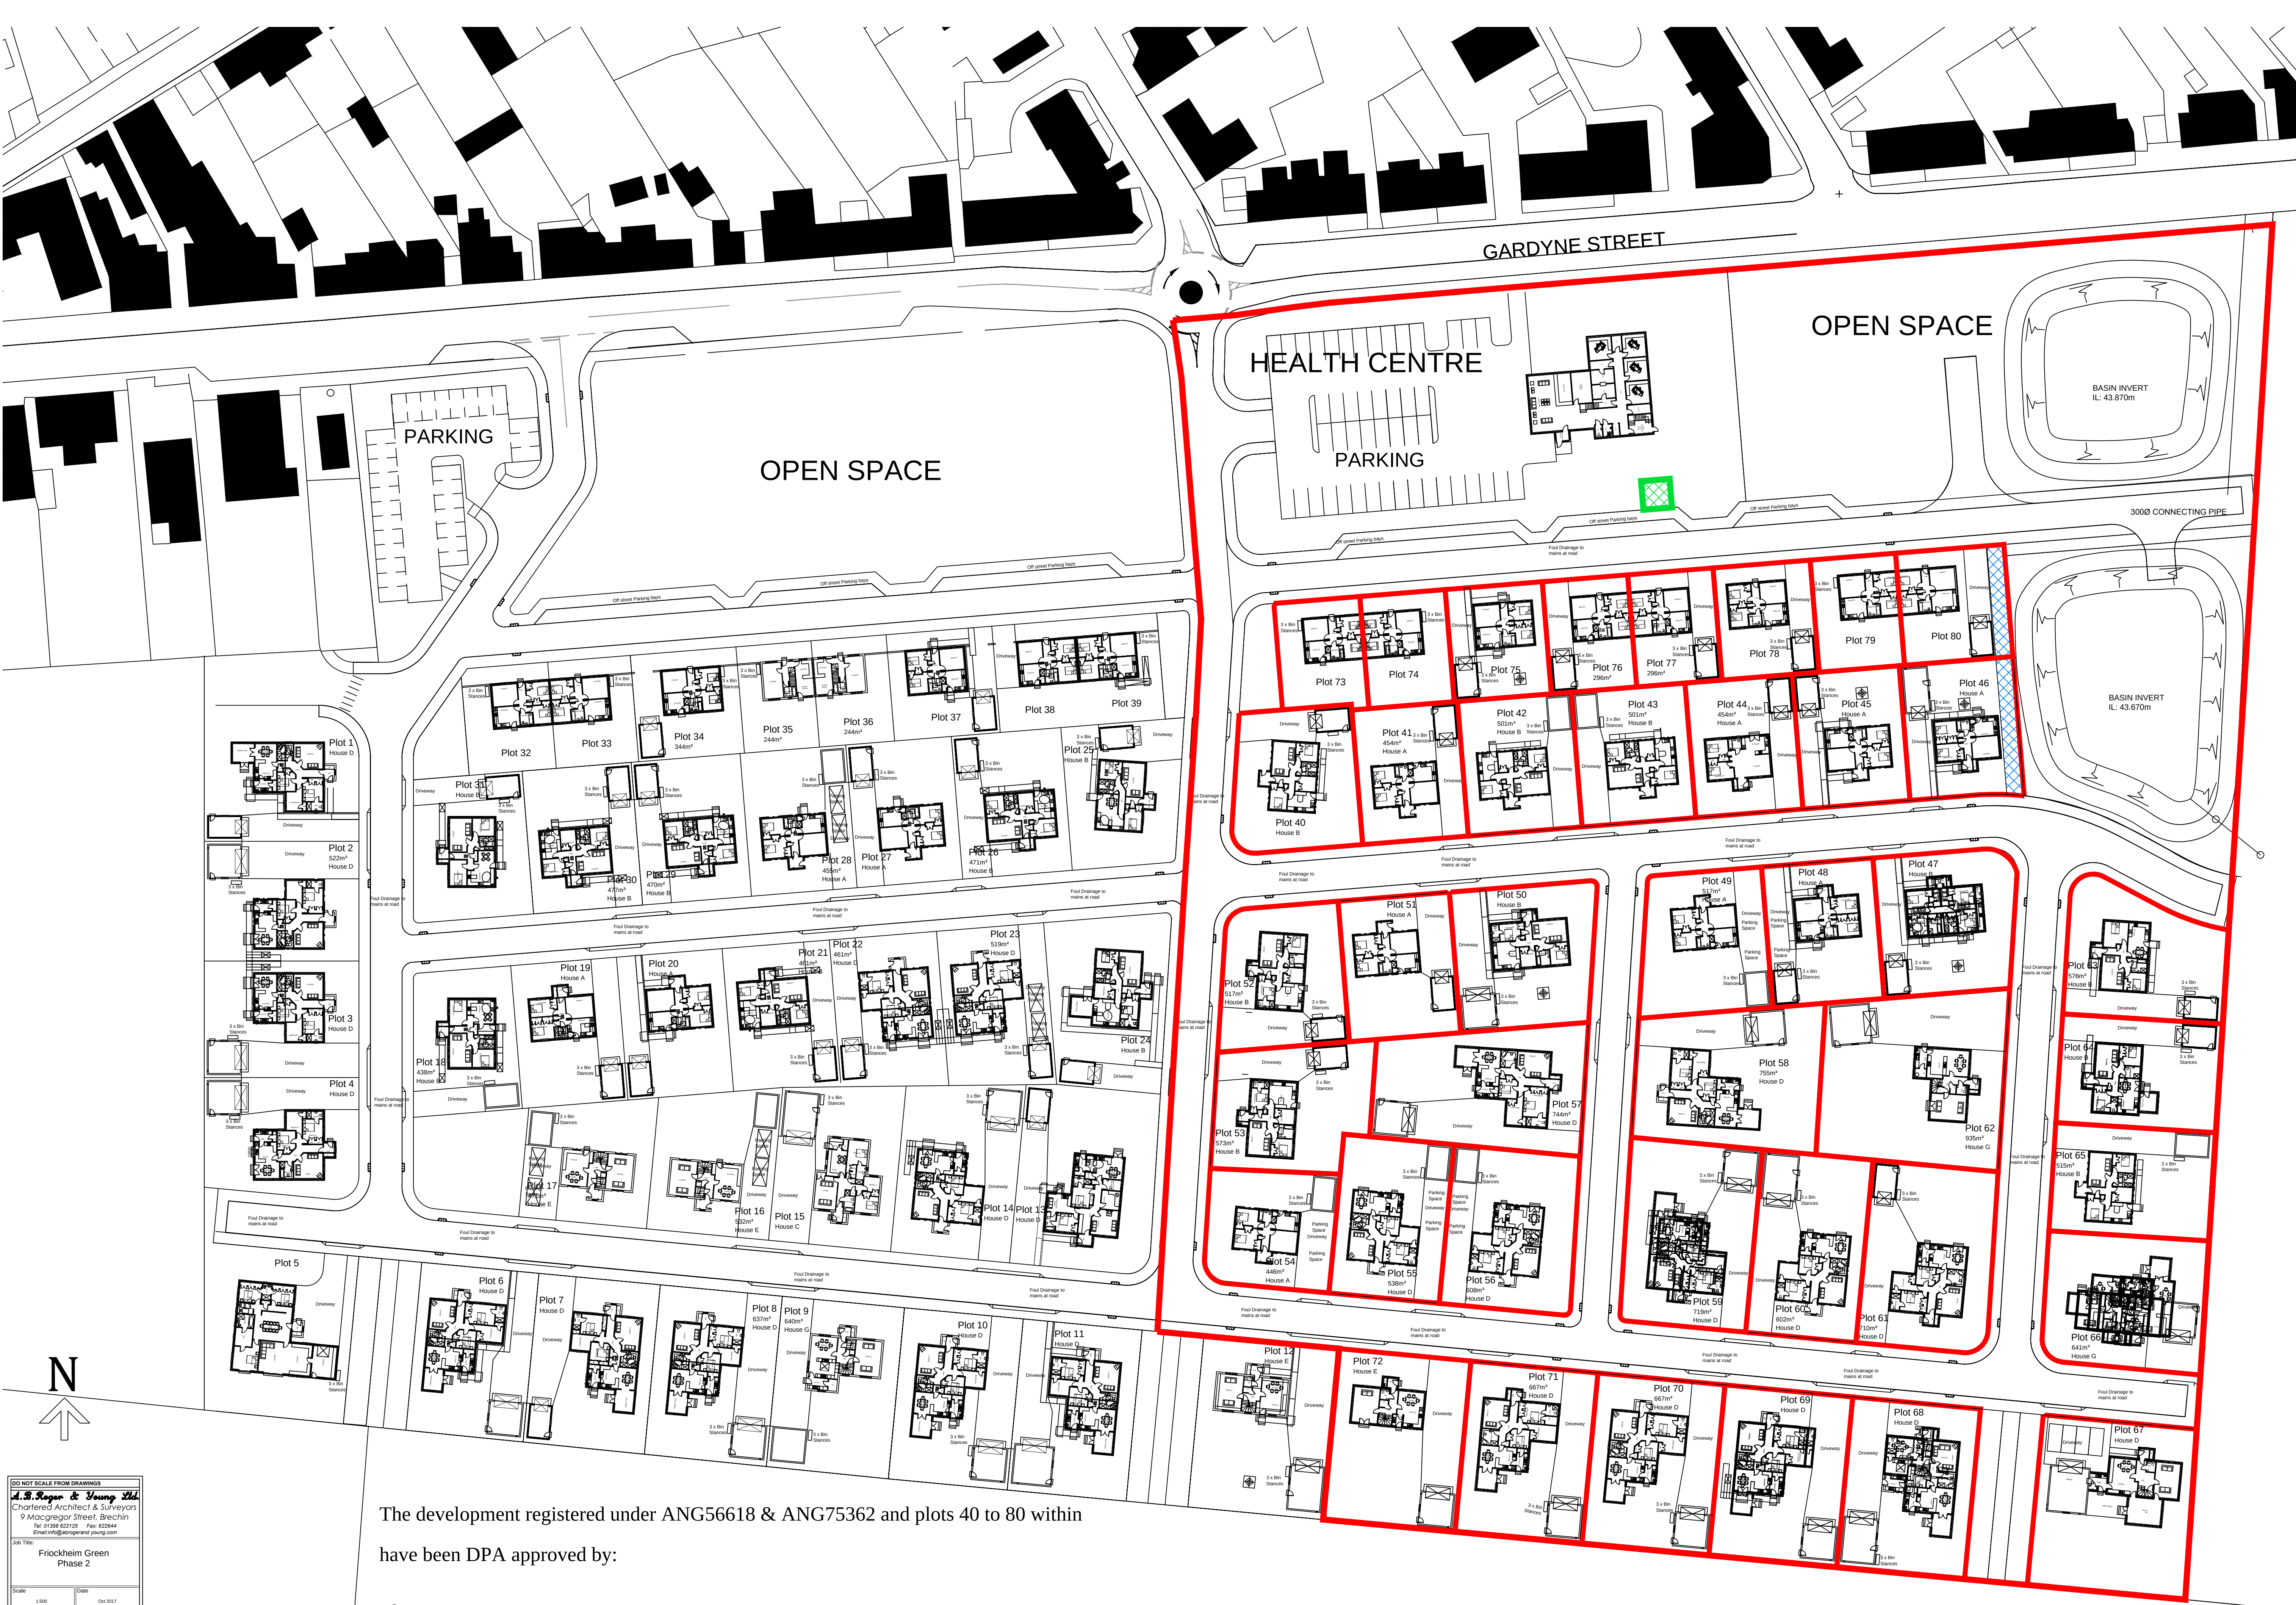


The development registered under ANG56618 & ANG75362 and plots 40 to 80 within have been DPA approved by:

S Pardue - 2nd November 2017

Stuart Pardue (DPA officer)

DO NOT SCALE FROM DRAWINGS

A.B. Rogers & Young Ltd

Chartered Architect & Surveyors

9 Macgregor Street, Brechin

Tel: 01382 622125 Fax: 01382 622644

Email: info@abrogersandyoung.com

Job Title:

Frickheim Green

Phase 2

Scale:

1:500

Date:

Oct 2017

Drawing Title:

Site Plan

Drawn By:

AWW

Drawing No.:

2017P0250101

Checked By:

MG

Revisions: