



The Development registered under FFE94805
and plots 118 to 120 & plots 143 to 155 within
have been DPA approved.

Charlotte Ross 30/11/2022

Charlotte Ross (DPA Officer)

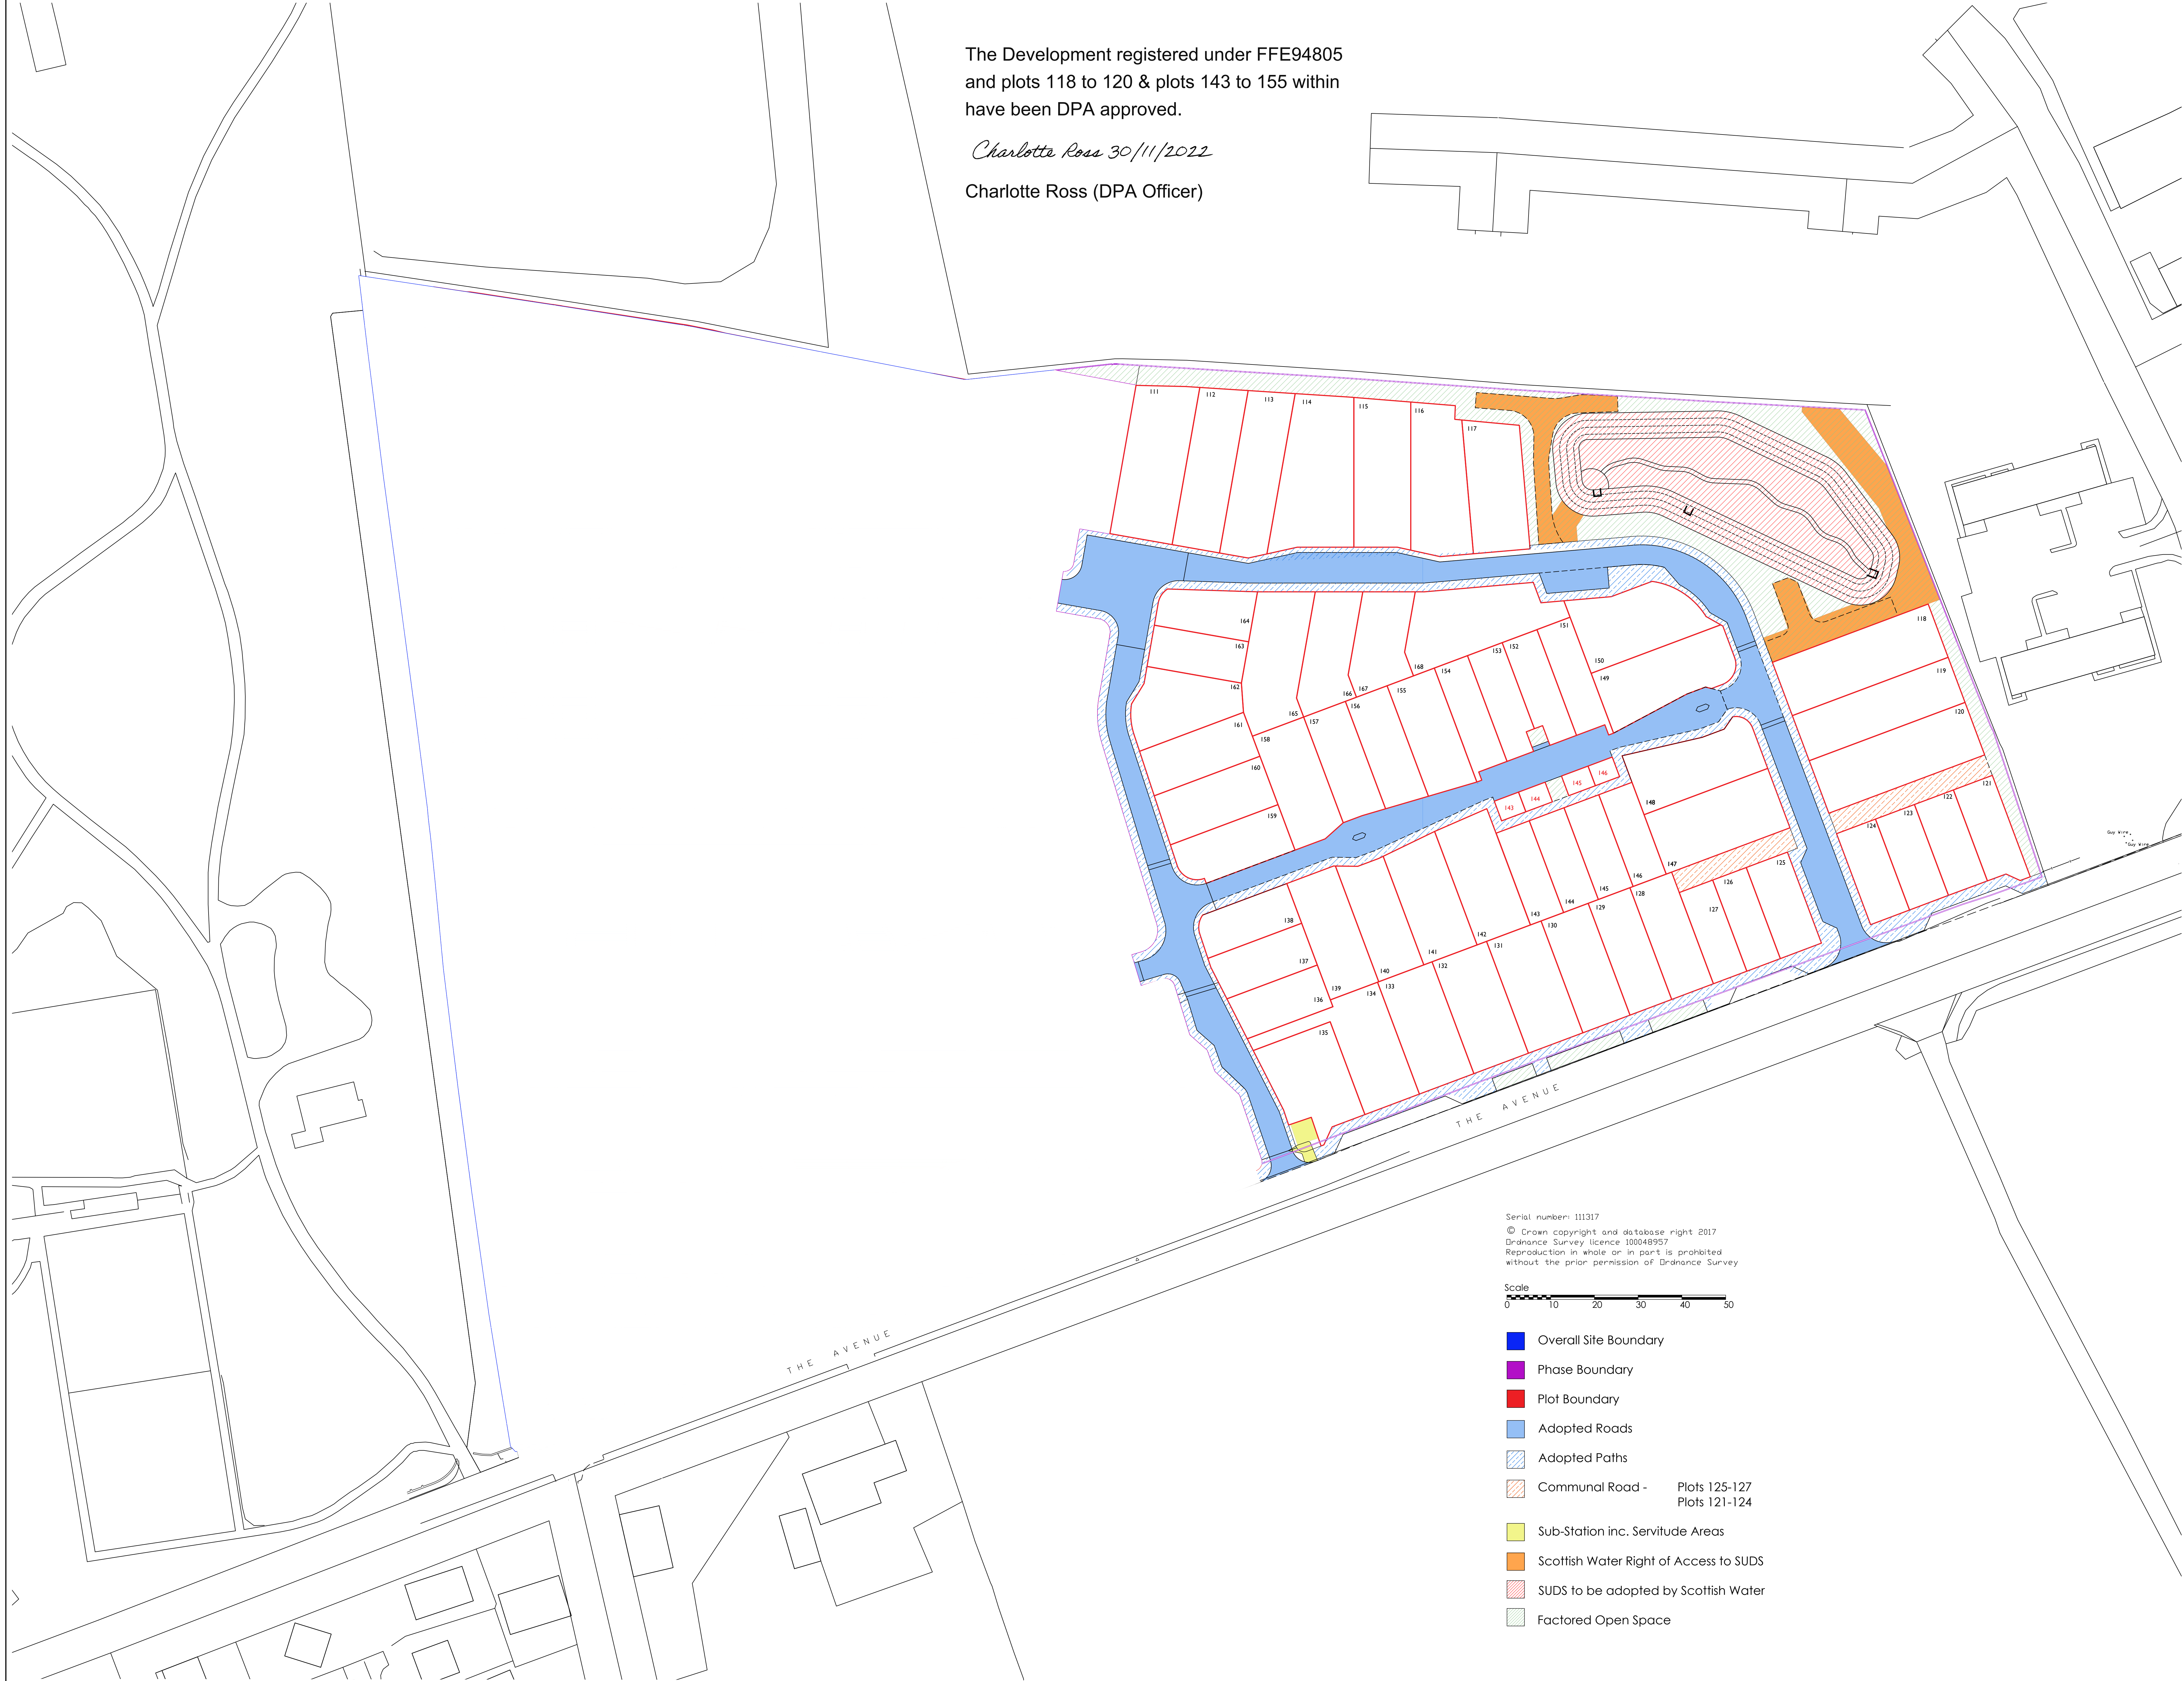

Master Drawn by:	Last Revision Date:	Master Desig No:	Master Revision:
-	-	-	-



EASY LIVING
HOMES

Eastfield Ind. Est. Glenrothes, Fife, KY7 4NS
Tel: 01592 770020 Fax: 01592 807060 Web: www.easyliving.co.uk

Copyright in this design is reserved to Easy Living Developments and these drawings are issued on the express condition that they are to be treated as confidential and are not to be copied, photographed, or otherwise communicated to any third party without prior written consent of Easy Living Developments.

Date	Drawing Revision	Index	By
-	-	-	-

PROJECT / CLIENT:
Proposed Development at
The Avenues, Lochgelly

DRAWING:
Proposed Site Plan
Development Plan Approval
Phase 4

Scale: A0

Drawn/checked by:	Checked by:	Date:	Scale:
KHB	-	23/09/20	1:500

Site Code:	Job Code:	Drawing No.:	Revision:
041	-	DPA-04	A