

10

The Development registered under title MID110381 and plots 2A to 5C within  
have been DPA approved by:  
*Craig McFadden - 1 February 2016*  
Craig McFadden ( DPA Officer)

KINNEAR ROAD


SCOTT HOUSE  
EAST

Plot 4

RECREATION GROUND

KEY

- Site boundary
- Block A
- Block B
- Block C
- Plot 4
- Disabled visitor parking space
- Roads and courtyards Block A & B
- Roads and courtyards Block C
- Allocated parking spaces
- X Y X-Y access route

 

0 1 2 3 4 5m

Project	Kinnear Road, Edinburgh	Drawing No.	1662(LG)001	Rev	—
Drawing	Deed of Conditions Development Plan	Status	INFORMATION		
Scale	1:300 @ A3	Drawn	KH	Date	29/01/16



QUEENSBERRY PROPERTIES LIMITED  
BABERTON HOUSE, WESTBURN AVENUE  
EDINBURGH, EH14 3HN TEL 0131 442 3862

10

KINNEAR ROAD

SCOTT HOUSE  
EAST

Block A

Block B


Plot 4

Block C

RECREATION GROUND

KEY

- Site boundary
- Block A
- Block B
- Block C
- Block A shared path
- Block B shared garden
- Block C shared garden


 


0 1 2 3 4 5m


Project	Kinnear Road, Edinburgh	Drawing No.	1662(LG)002	Rev	—
Drawing	Supplementary Deed of Conditions Development Plan	Status	INFORMATION		
Scale	1:300 @ A3	Drawn	KH	Date	29/01/16



QUEENSBERRY PROPERTIES LIMITED  
BABERTON HOUSE, WESTBURN AVENUE  
EDINBURGH, EH14 3HN TEL 0131 442 3862

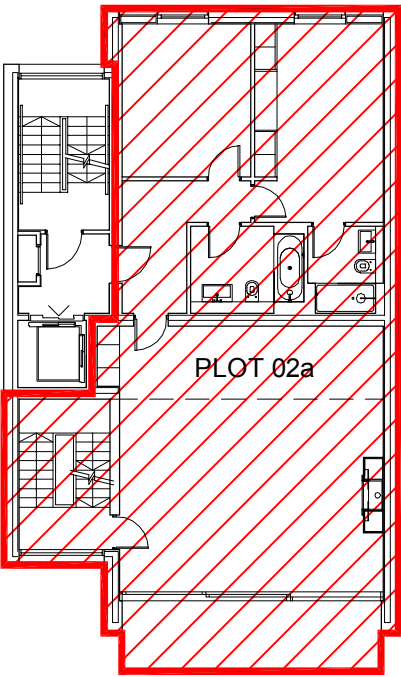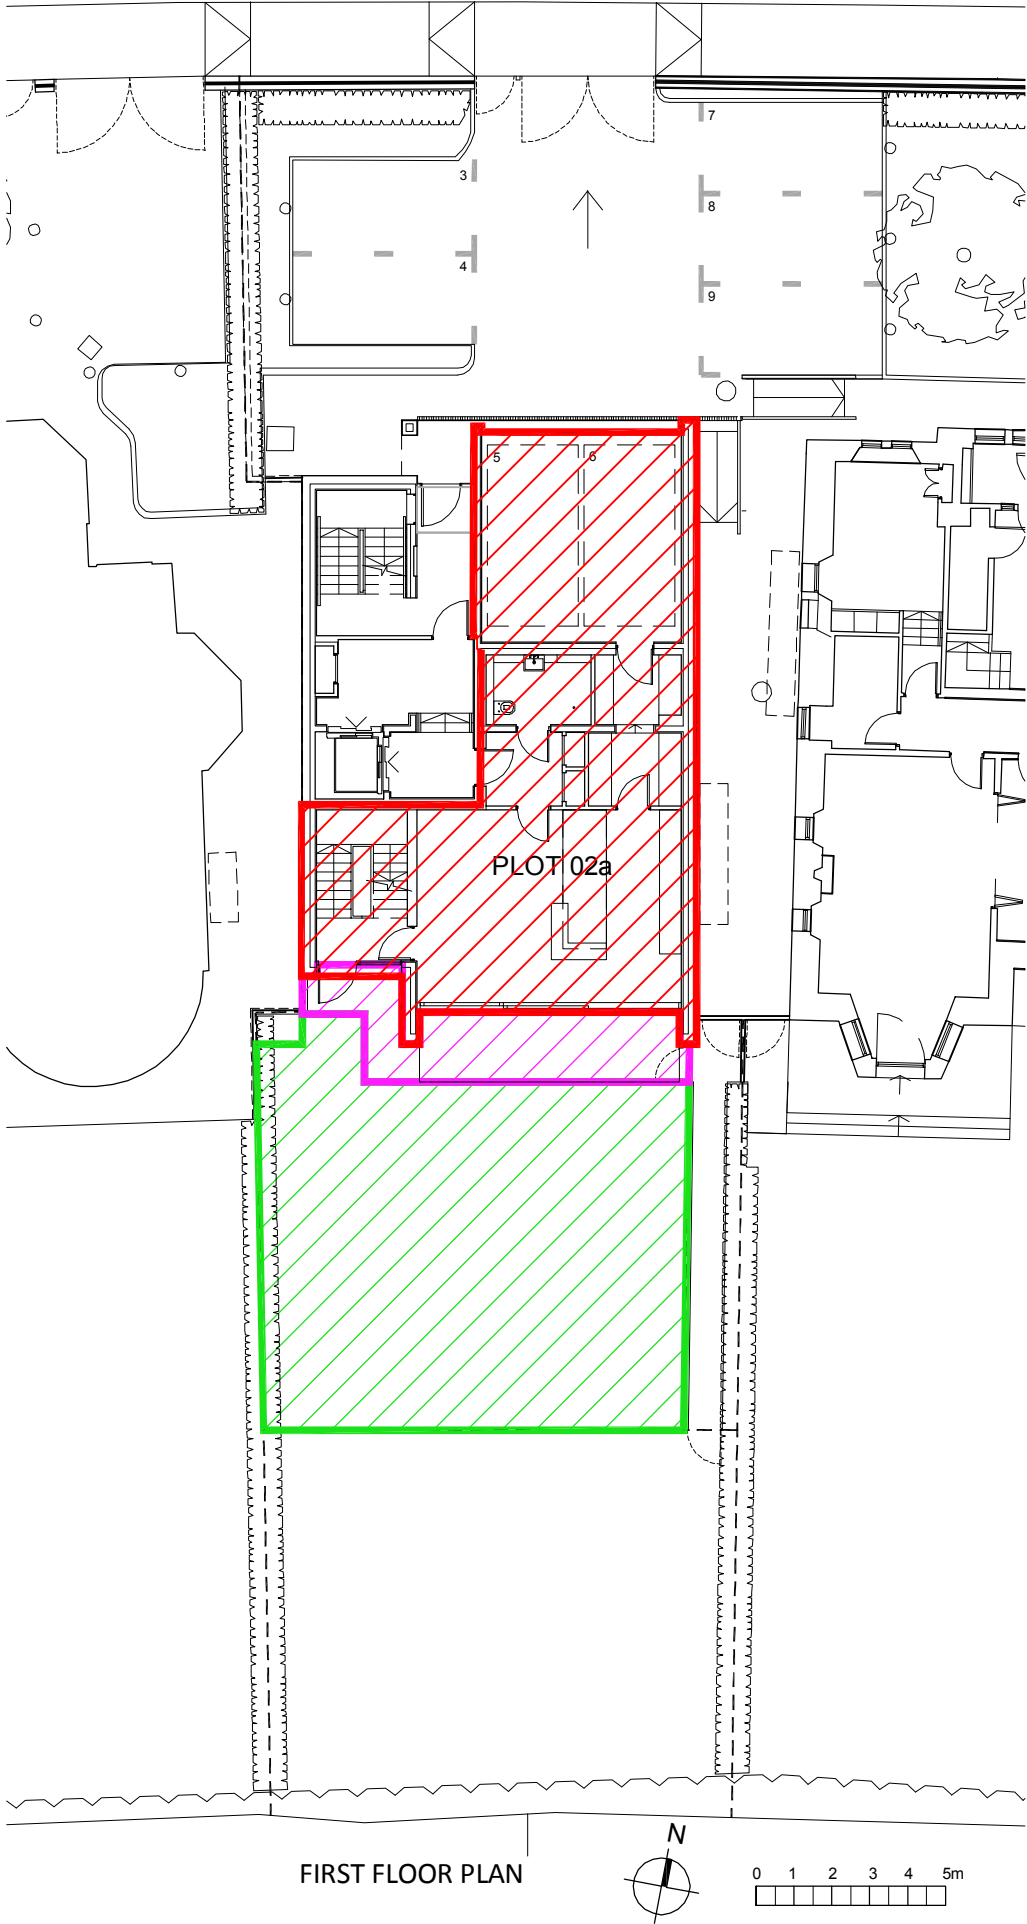


FIRST FLOOR PLAN

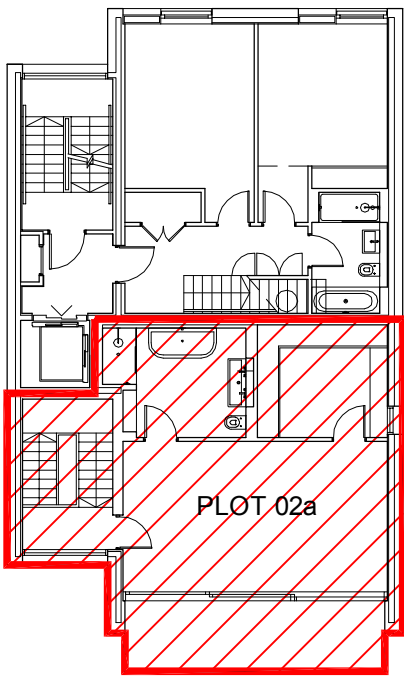

SECOND FLOOR PLAN

- Property boundary
- Private terrace
- Private garden

PLOT 02a:  
Flat 1  
9D Kinnear Road  
Edinburgh  
EH3 5PG

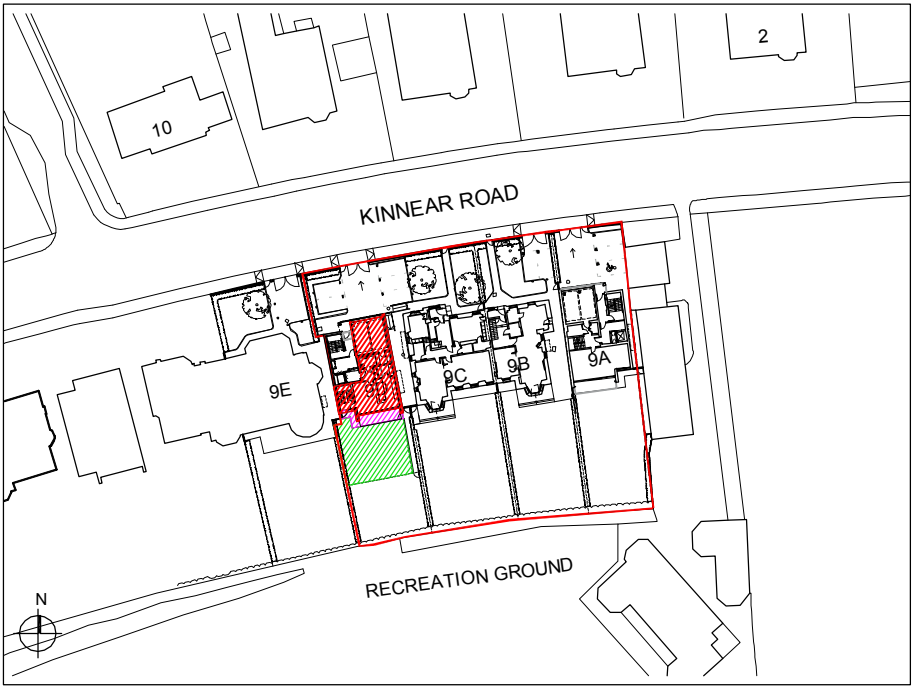



DEVELOPMENT PLAN 1:1250

Project	Kinnear Road, Edinburgh	Drawing No.	1662(LG)021	Rev	—
Drawing	Title Plan Plot 02a	Status	INFORMATION		
Scale	1:200 @ A3	Drawn	KH	Date	29/01/16




QUEENSBERRY PROPERTIES LIMITED  
BABERTON HOUSE, WESTBURN AVENUE  
EDINBURGH, EH14 3HN TEL 0131 442 3862



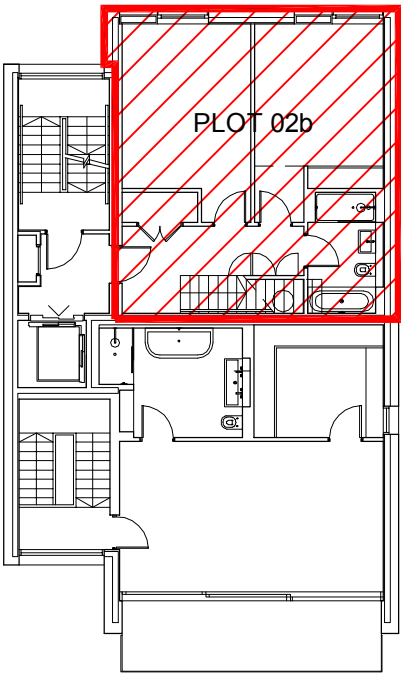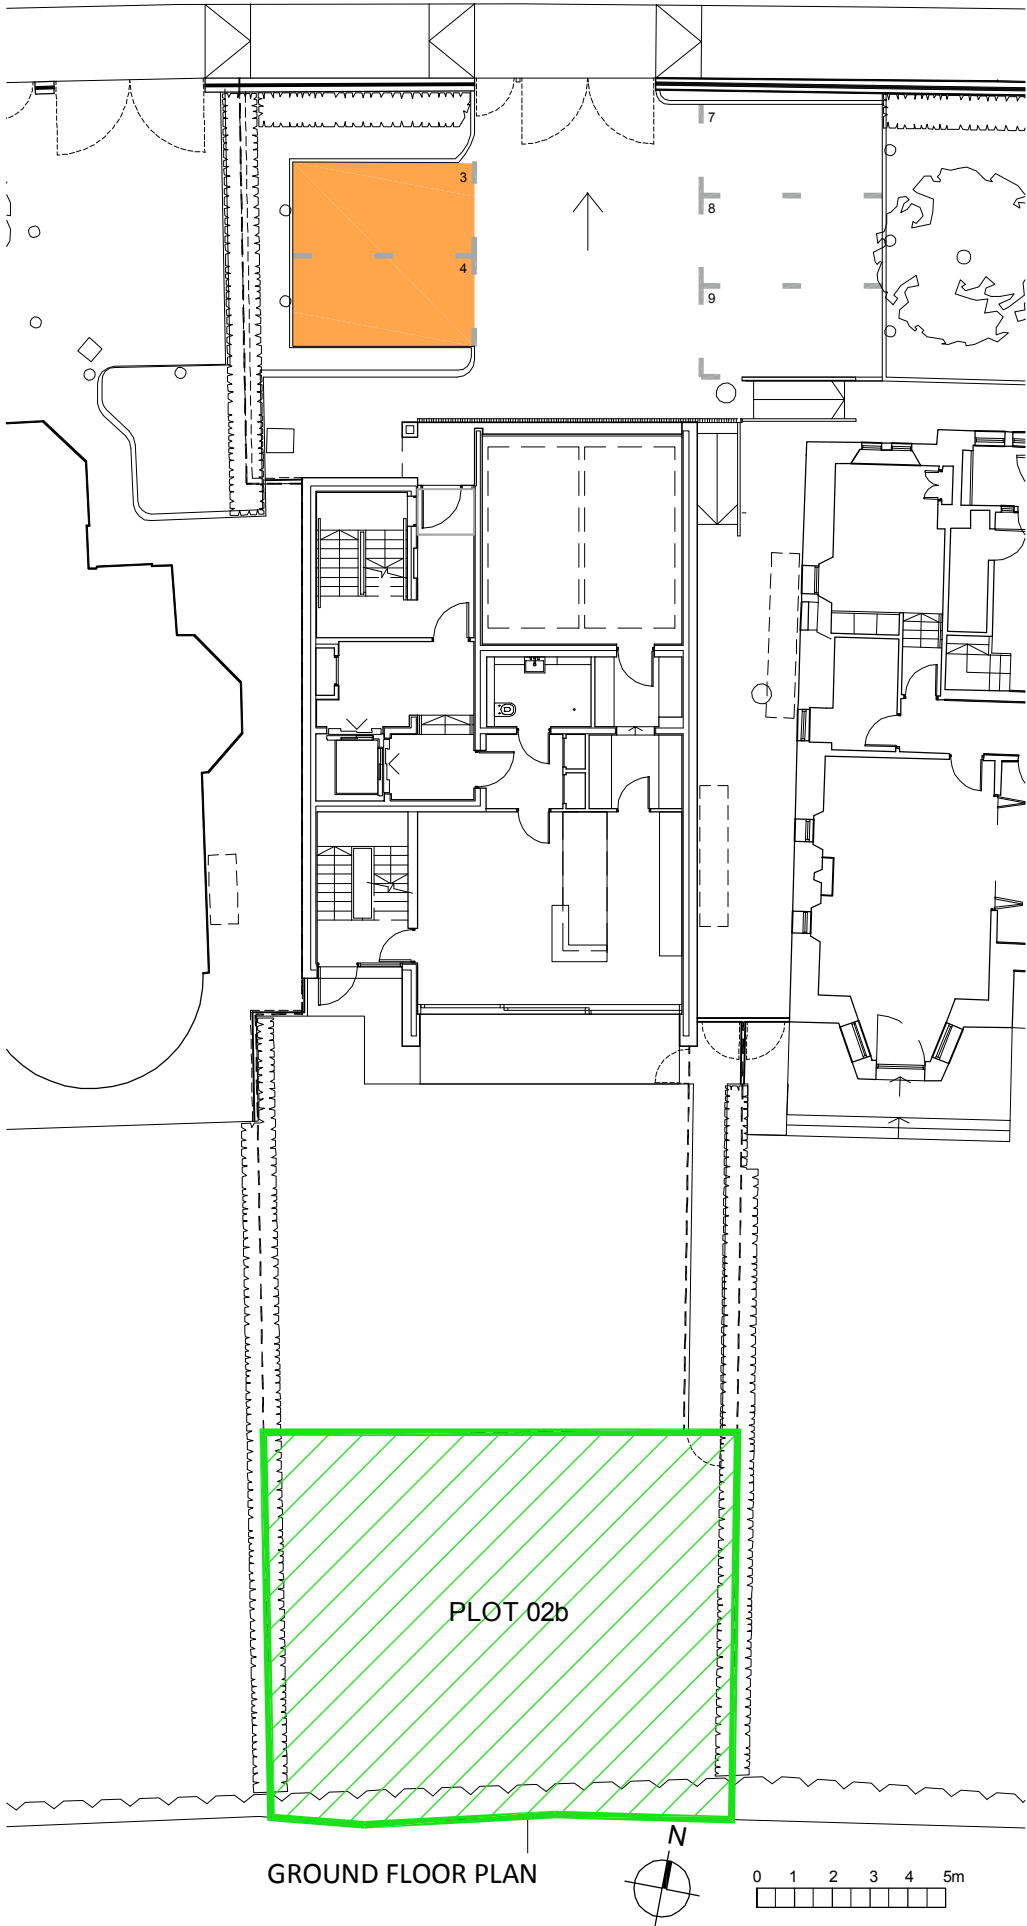

SECOND FLOOR PLAN

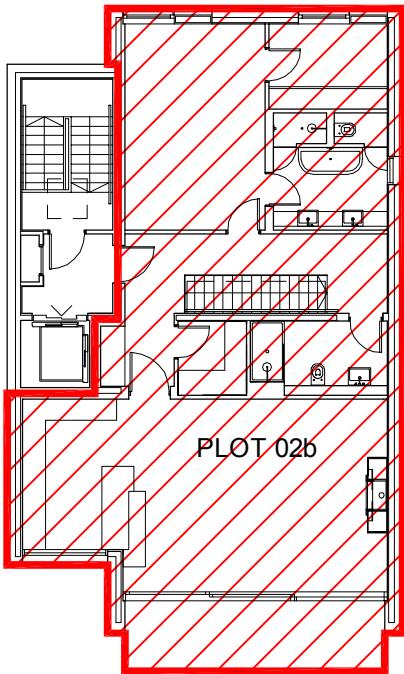

THIRD FLOOR PLAN

- Property boundary
- Allocated parking spaces
- Private garden

PLOT 02b:  
Flat 2  
9D Kinnear Road  
Edinburgh  
EH3 5PG





DEVELOPMENT PLAN 1:1250

Project	Kinnear Road, Edinburgh	Drawing No.	1662(LG)022	Rev	—
Drawing	Title Plan Plot 02b	Status	INFORMATION		
Scale	1:200 @ A3	Drawn	KH	Date	29/01/16



QUEENSBERRY PROPERTIES LIMITED  
BABERTON HOUSE, WESTBURN AVENUE  
EDINBURGH, EH14 3HN TEL 0131 442 3862

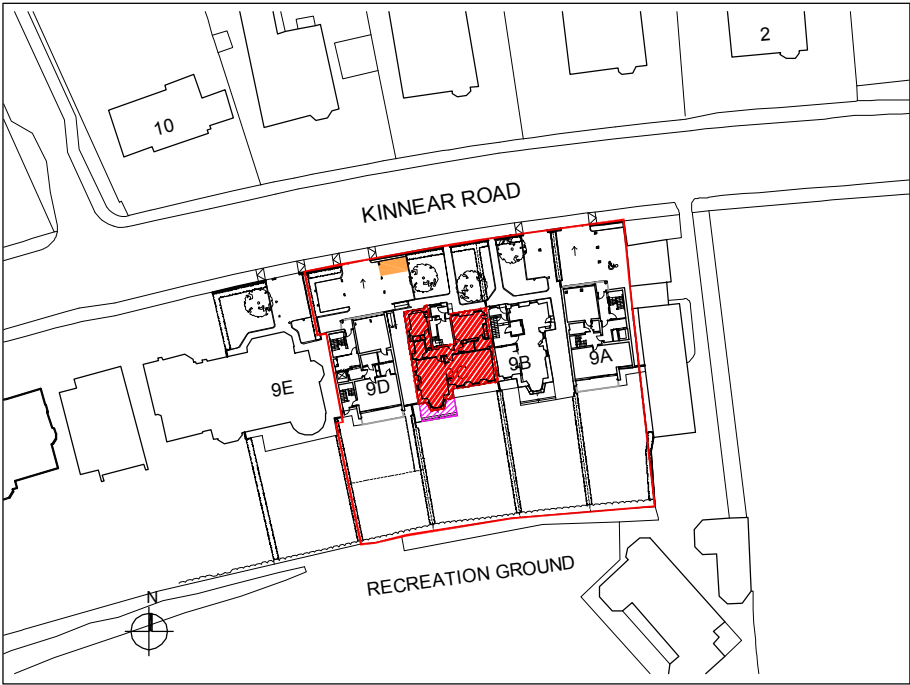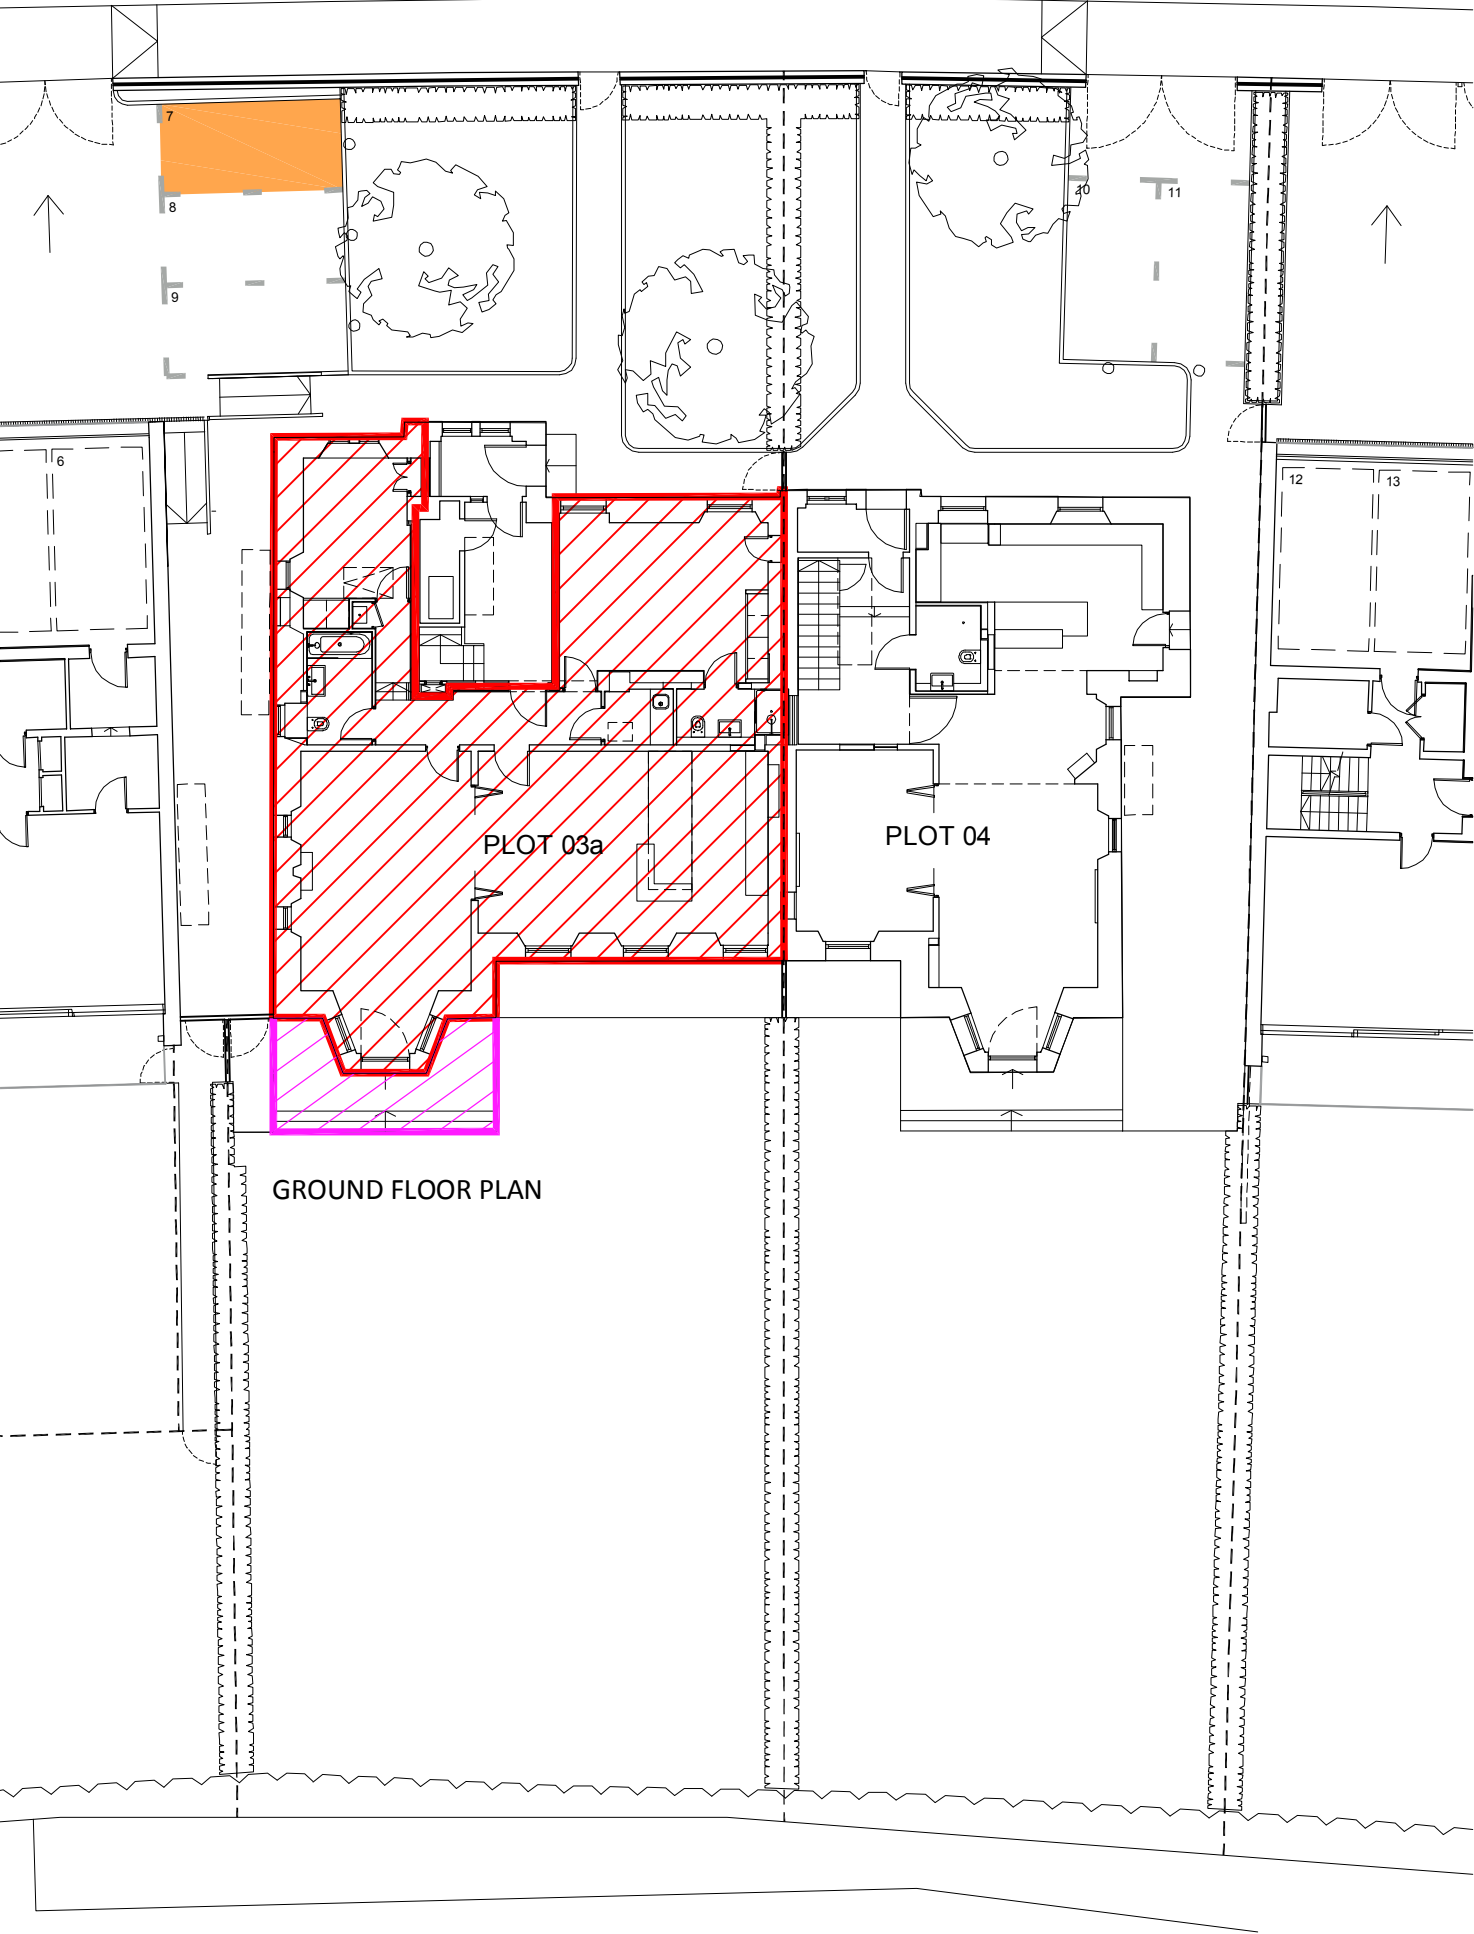

DEVELOPMENT PLAN 1:1250


- Property boundary
- Allocated parking spaces
- Private terrace

PLOT 03a:  
Flat 1  
9C Kinnear Road  
Edinburgh  
EH3 5PG

Project	Kinnear Road, Edinburgh	Drawing No.	1662(LG)031	Rev	—
Drawing	Title Plan Plot 03a	Status	INFORMATION		
Scale	1:200 @ A3	Drawn	KH	Date	29/01/16




QUEENSBERRY PROPERTIES LIMITED  
BABERTON HOUSE, WESTBURN AVENUE  
EDINBURGH, EH14 3HN TEL 0131 442 3862

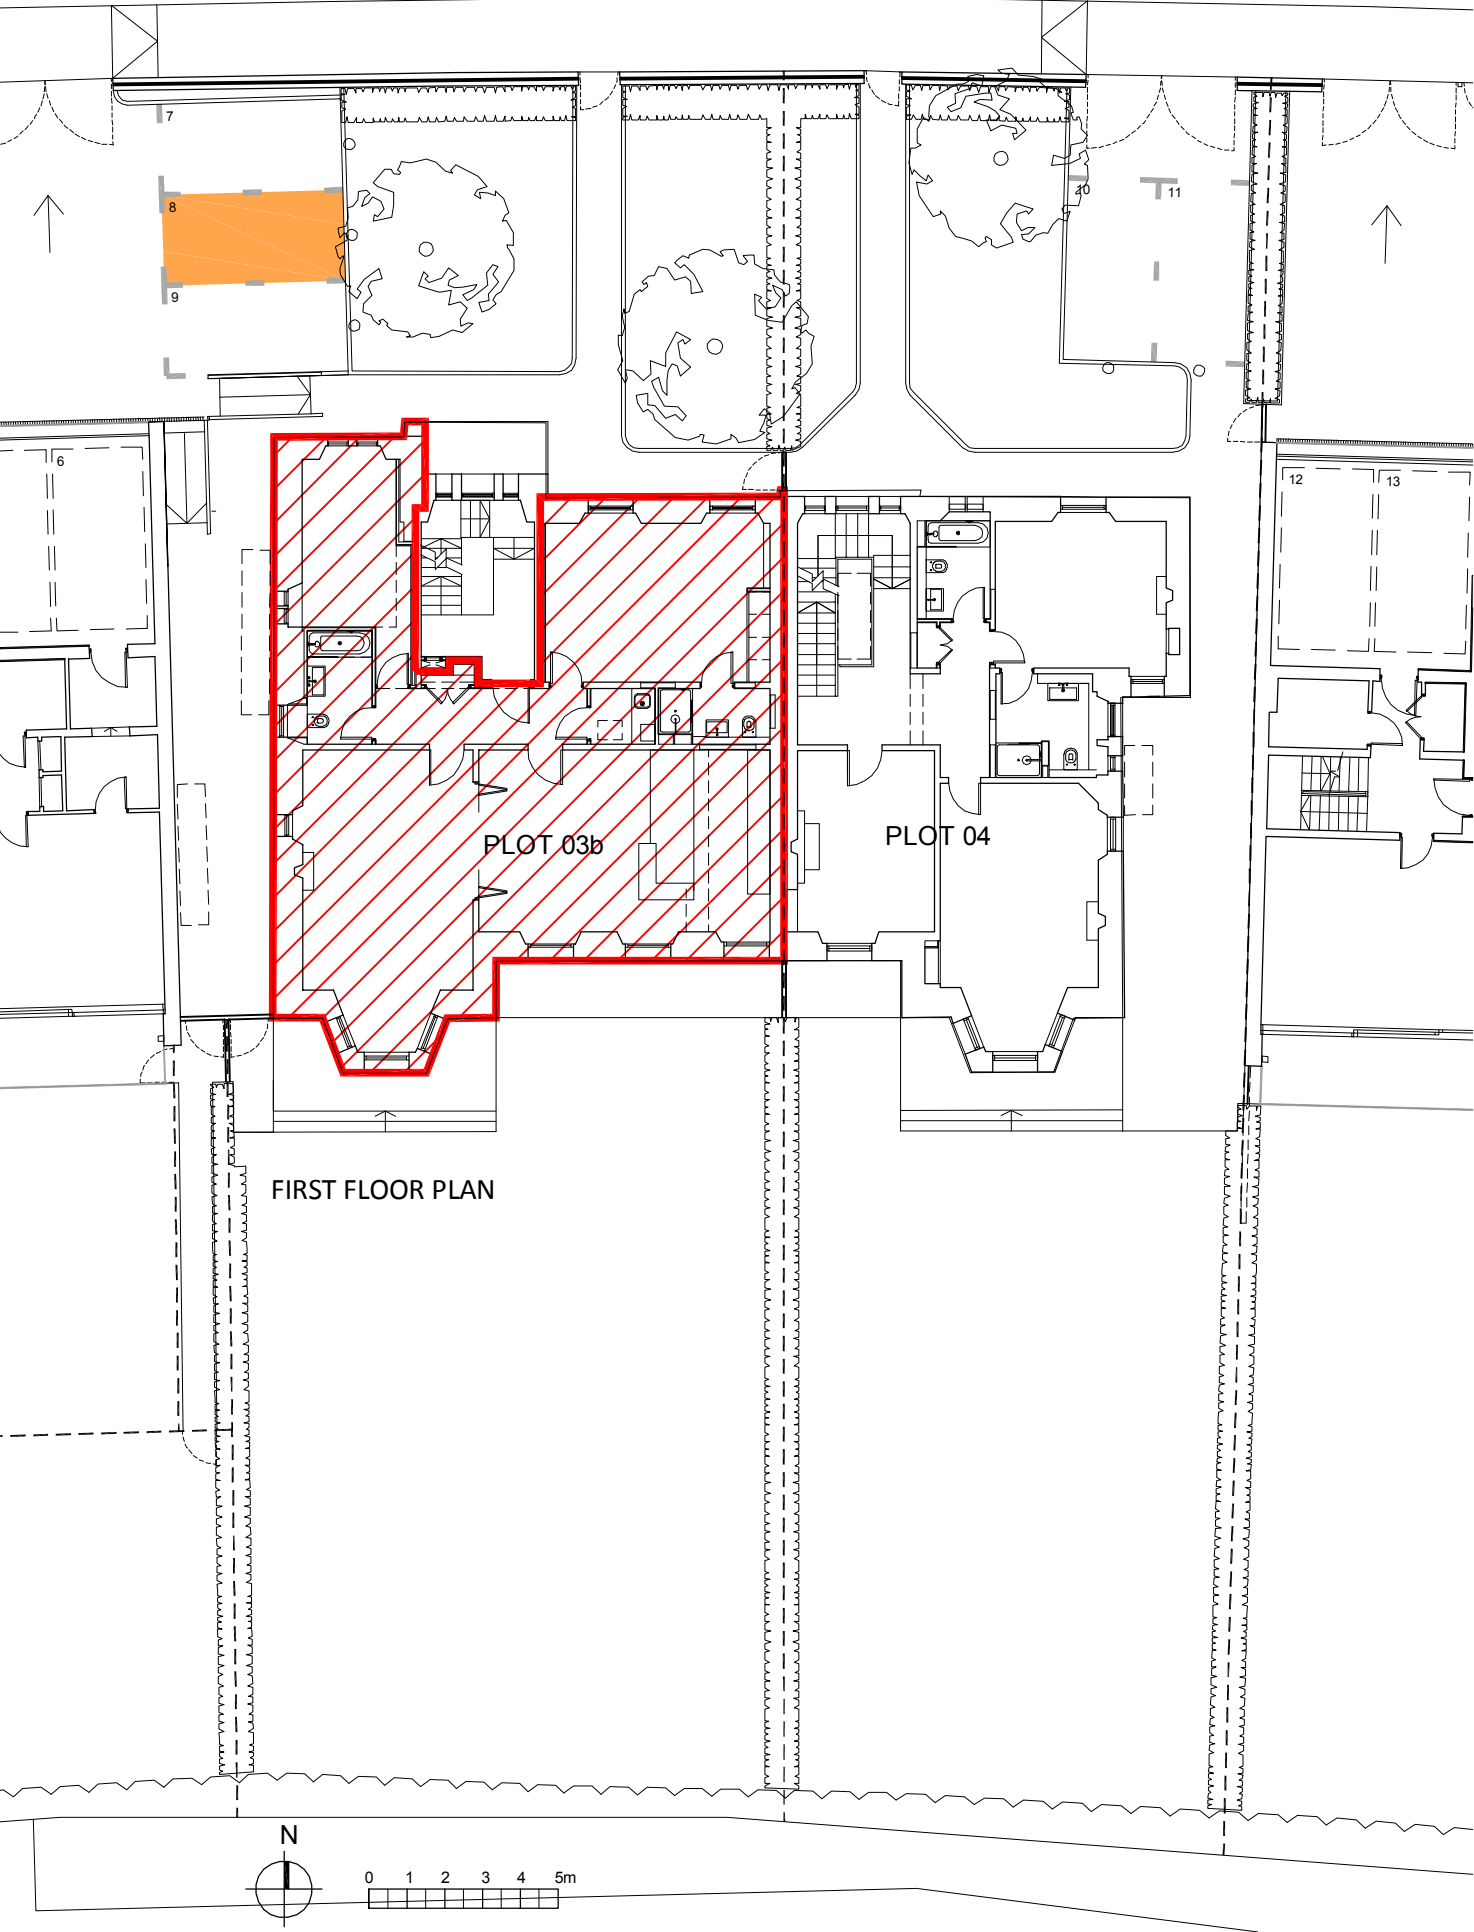

FIRST FLOOR PLAN

PLOT 03b

PLOT 04

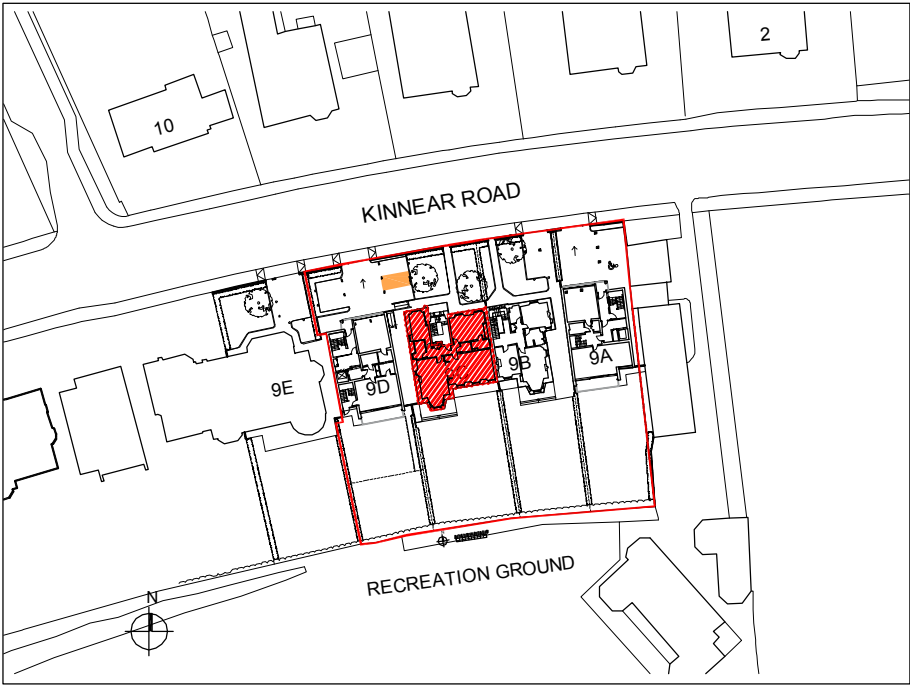

DEVELOPMENT PLAN 1:1250



- Property boundary
- Allocated parking spaces

PLOT 03b:  
Flat 2  
9C Kinnear Road  
Edinburgh  
EH3 5PG

Project	Kinnear Road, Edinburgh	Drawing No.	1662(LG)032	Rev	—
Drawing	Title Plan Plot 03b	Status	INFORMATION		
Scale	1:200 @ A3	Drawn	KH	Date	29/01/16




QUEENSBERRY PROPERTIES LIMITED  
BABERTON HOUSE, WESTBURN AVENUE  
EDINBURGH, EH14 3HN TEL 0131 442 3862

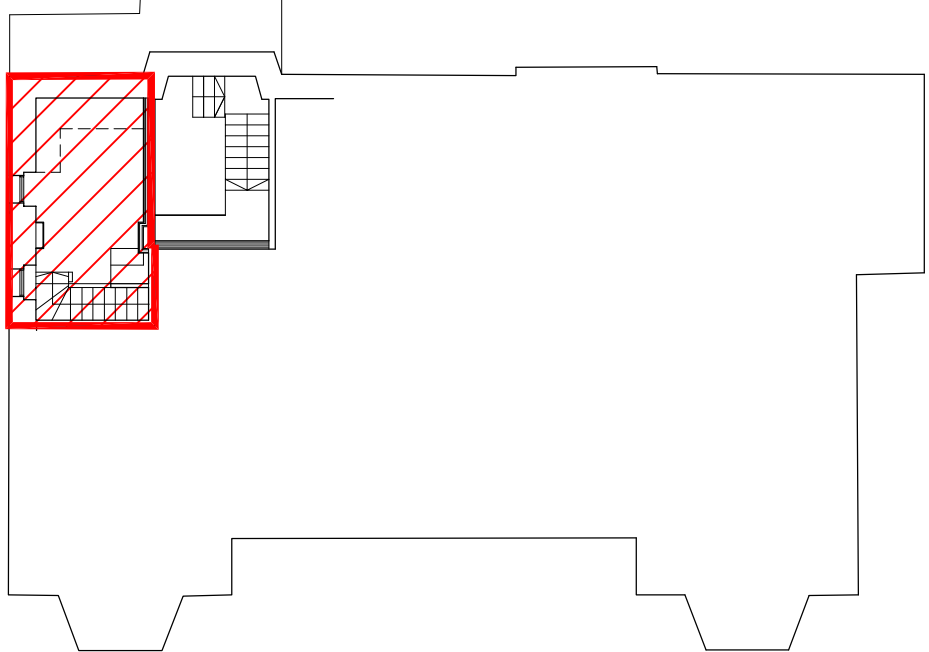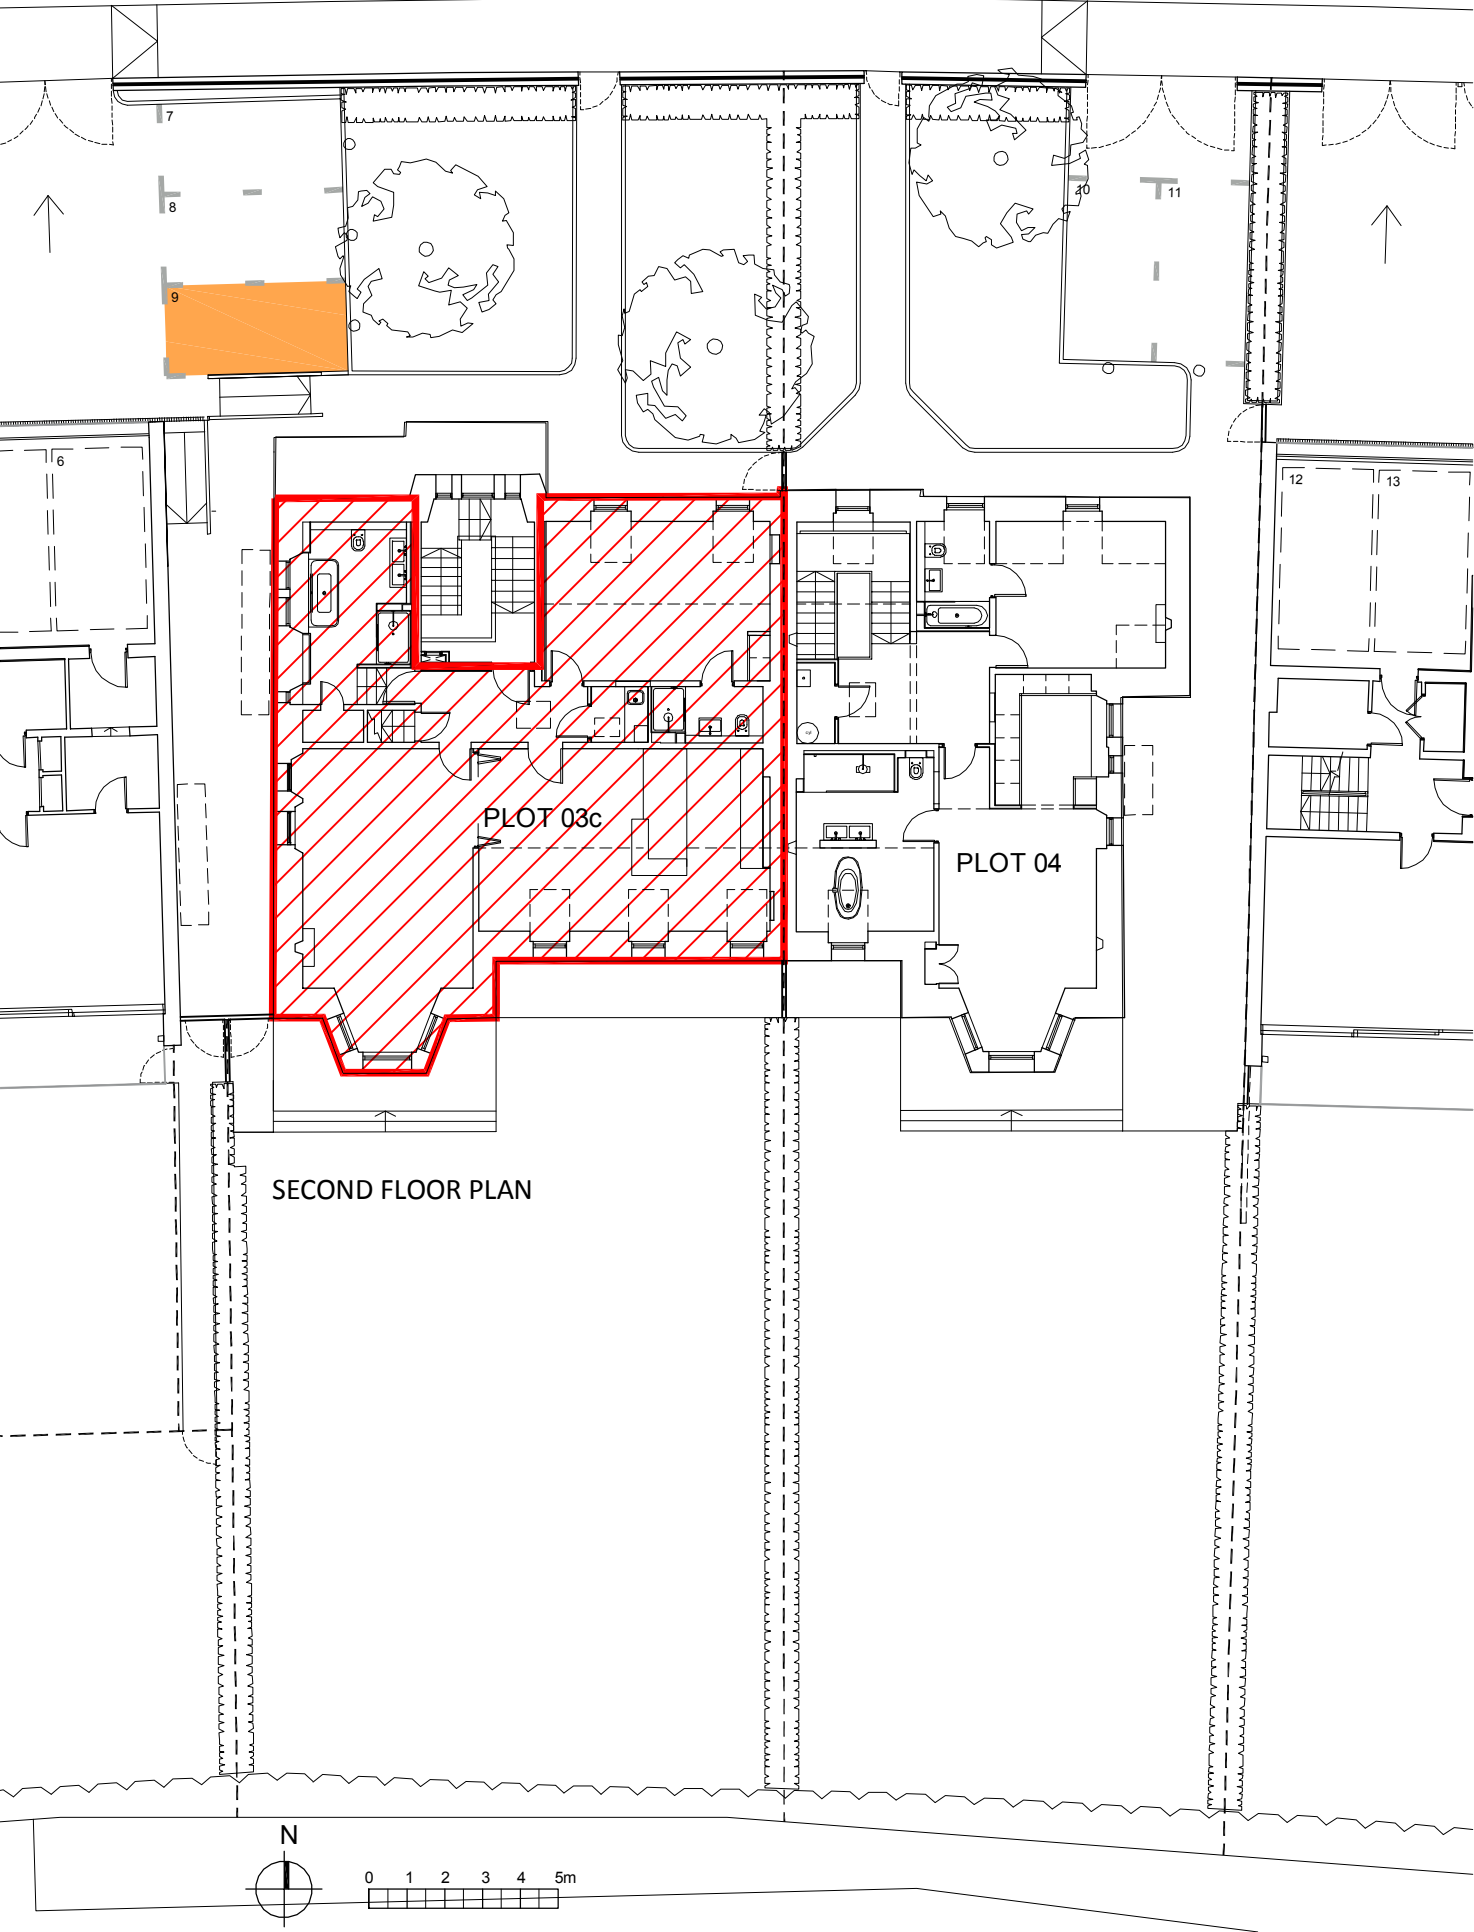

THIRD FLOOR PLAN

- Property boundary
- Allocated parking space

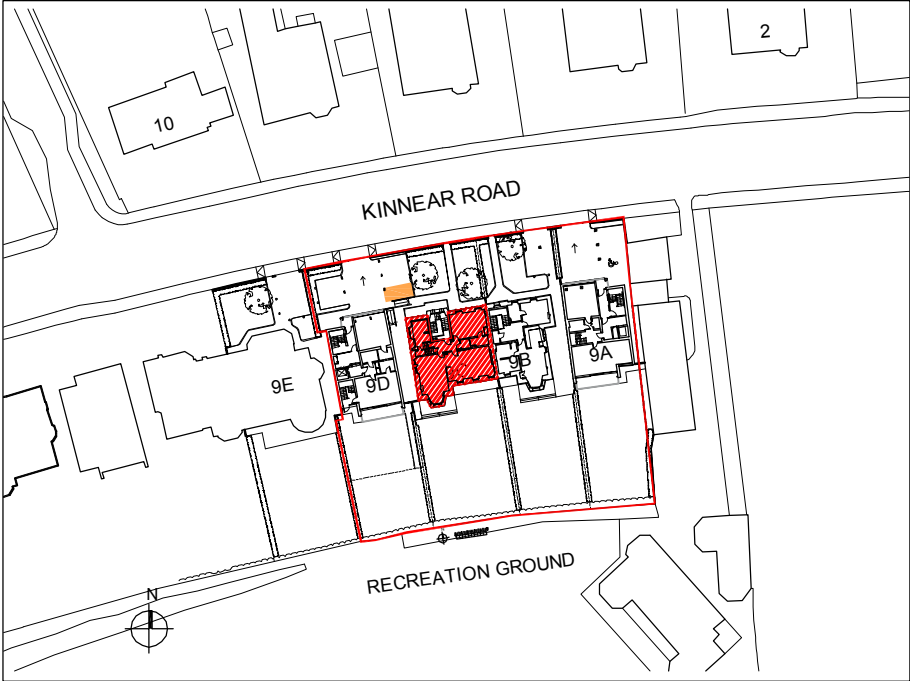

DEVELOPMENT PLAN 1:1250



PLOT 03c:  
Flat 3  
9C Kinnear Road  
Edinburgh  
EH3 5PG

Project	Kinnear Road, Edinburgh	Drawing No.	1662(LG)033	Rev	—
Drawing	Title Plan Plot 03c	Status	INFORMATION		
Scale	1:200 @ A3	Drawn	KH	Date	29/01/16



QUEENSBERRY PROPERTIES LIMITED  
BABERTON HOUSE, WESTBURN AVENUE  
EDINBURGH, EH14 3HN TEL 0131 442 3862



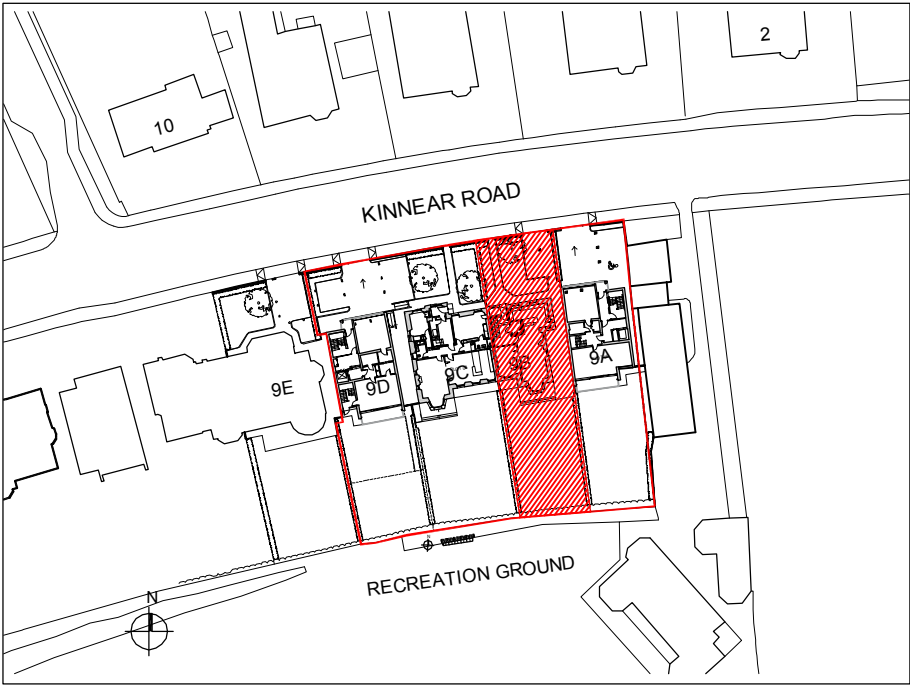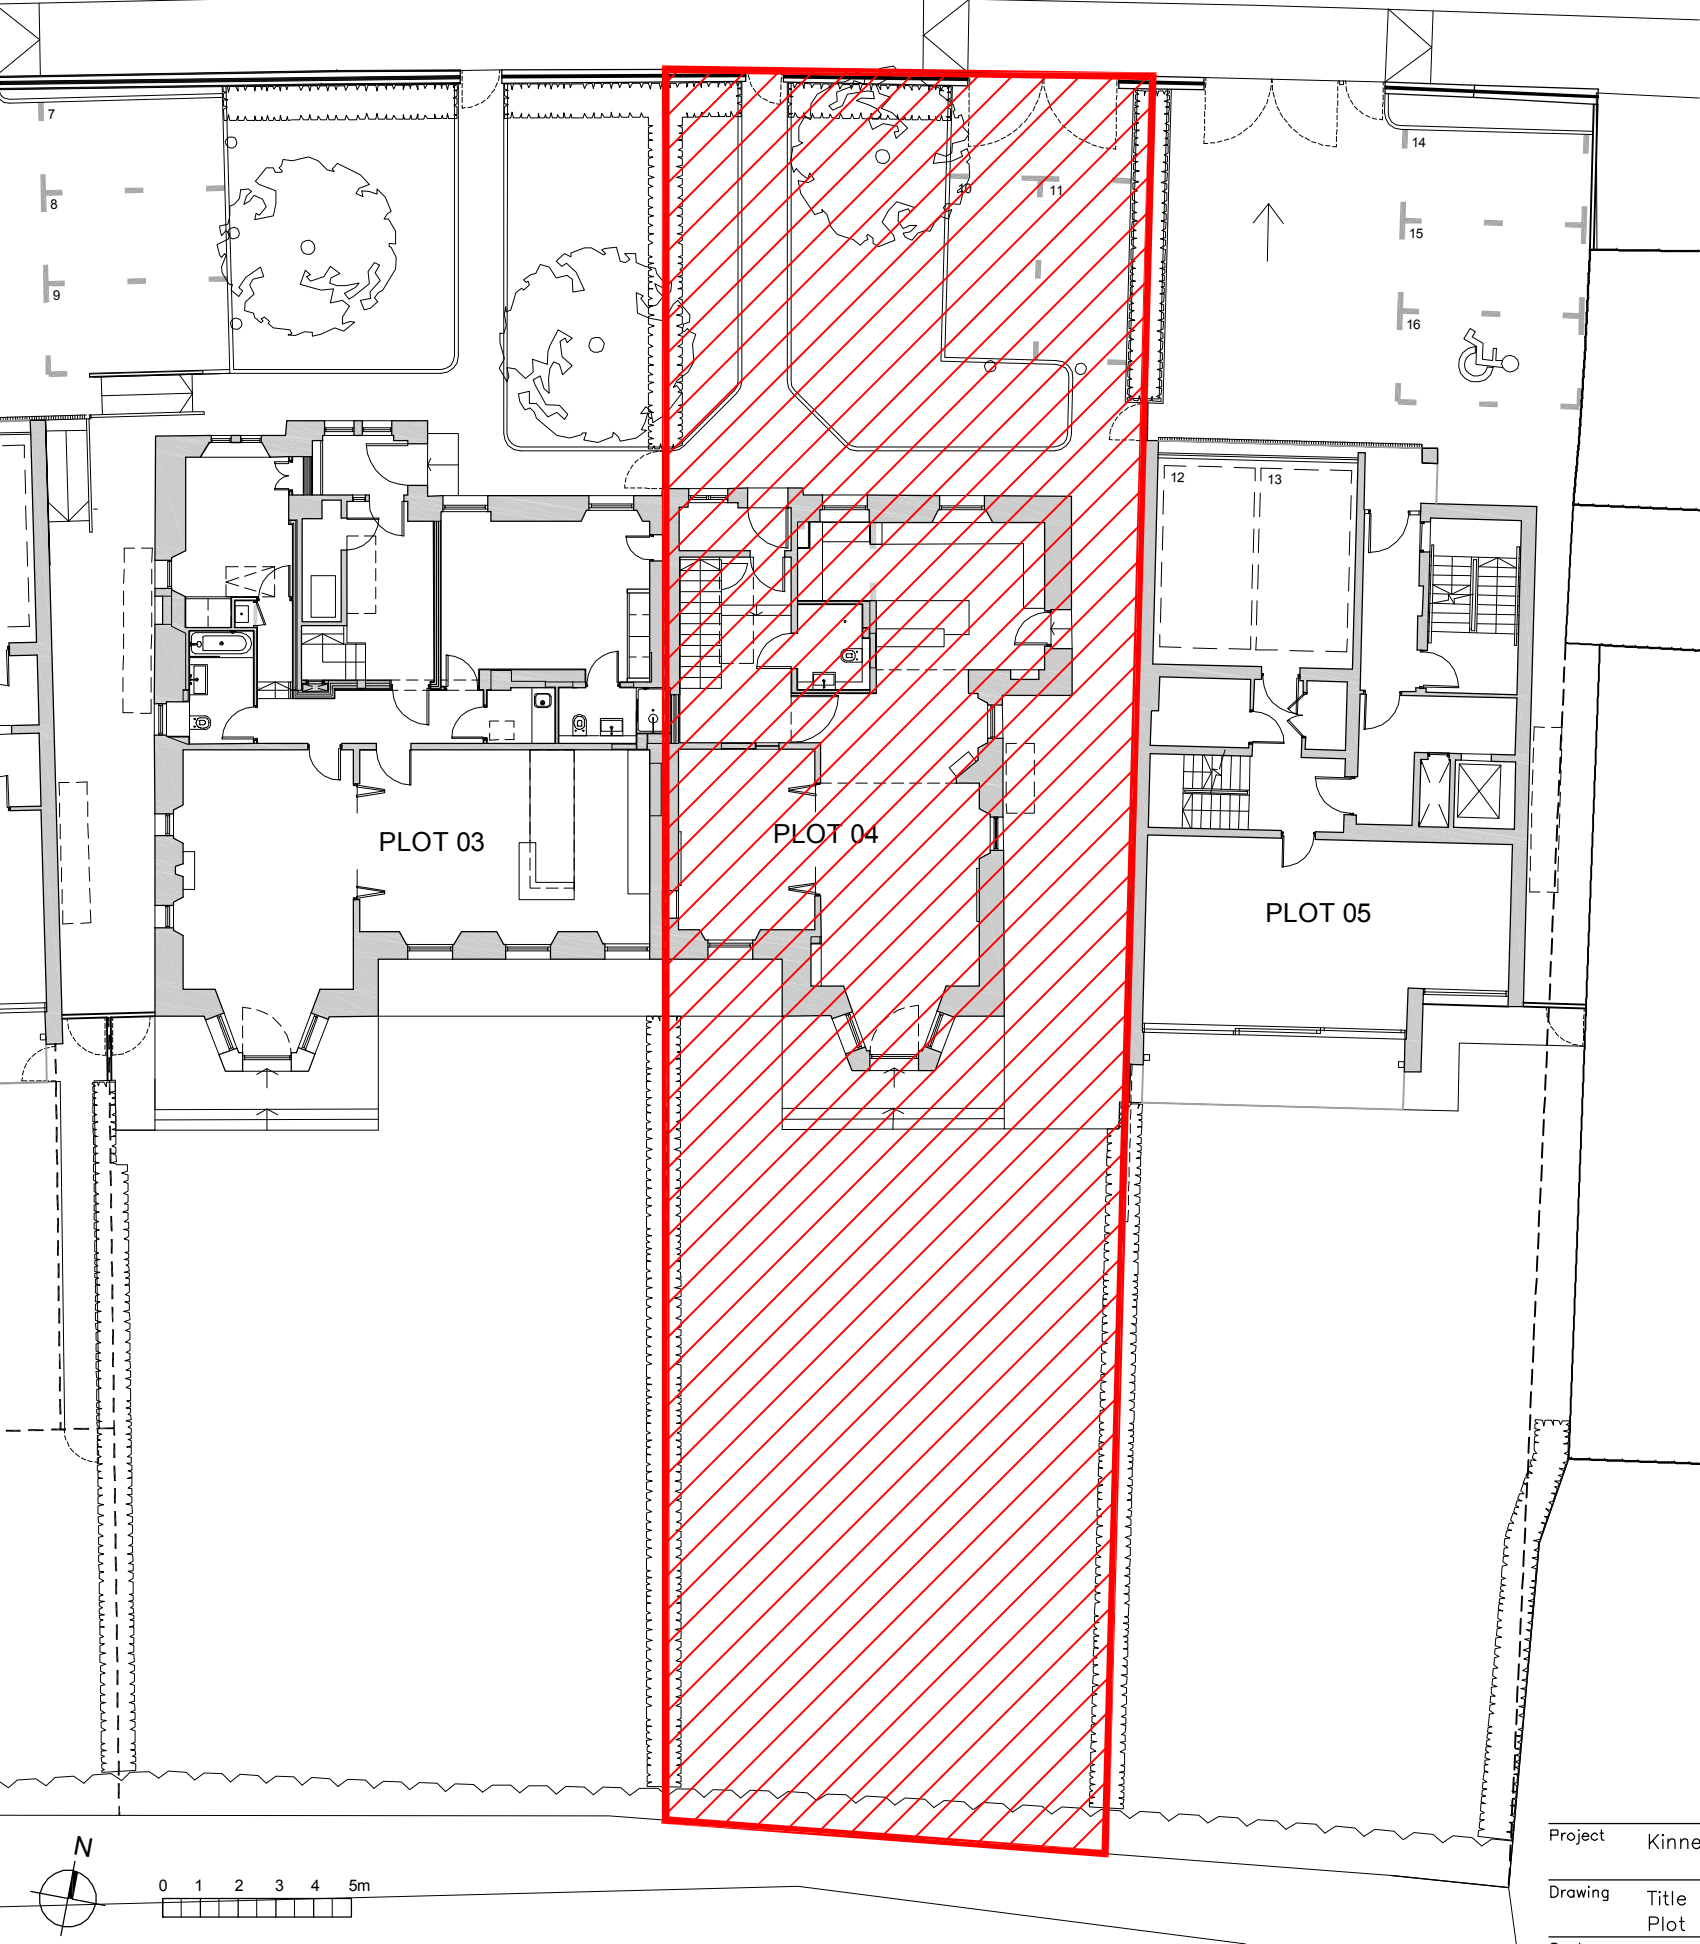

DEVELOPMENT PLAN 1:1250

Property boundary



PLOT 04:  
9B Kinnear Road  
Edinburgh  
EH3 5PG

Project	Kinnear Road, Edinburgh	Drawing No.	1662(LG)041	Rev	—
Drawing	Title Plan Plot 04	Status	INFORMATION		
Scale	1:200 @ A3	Drawn	KH	Date	29/01/16




QUEENSBERRY PROPERTIES LIMITED  
BABERTON HOUSE, WESTBURN AVENUE  
EDINBURGH, EH14 3HN TEL 0131 442 3862



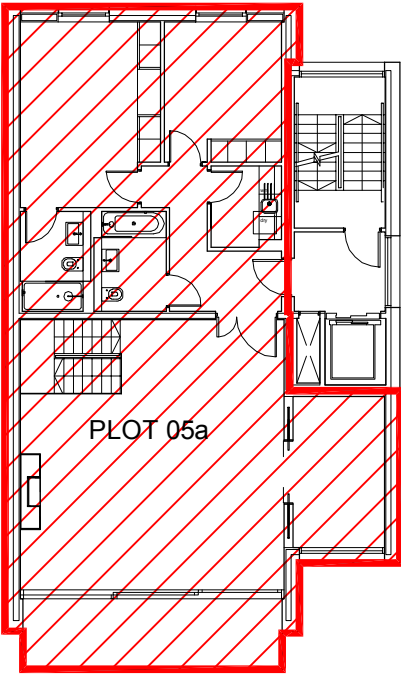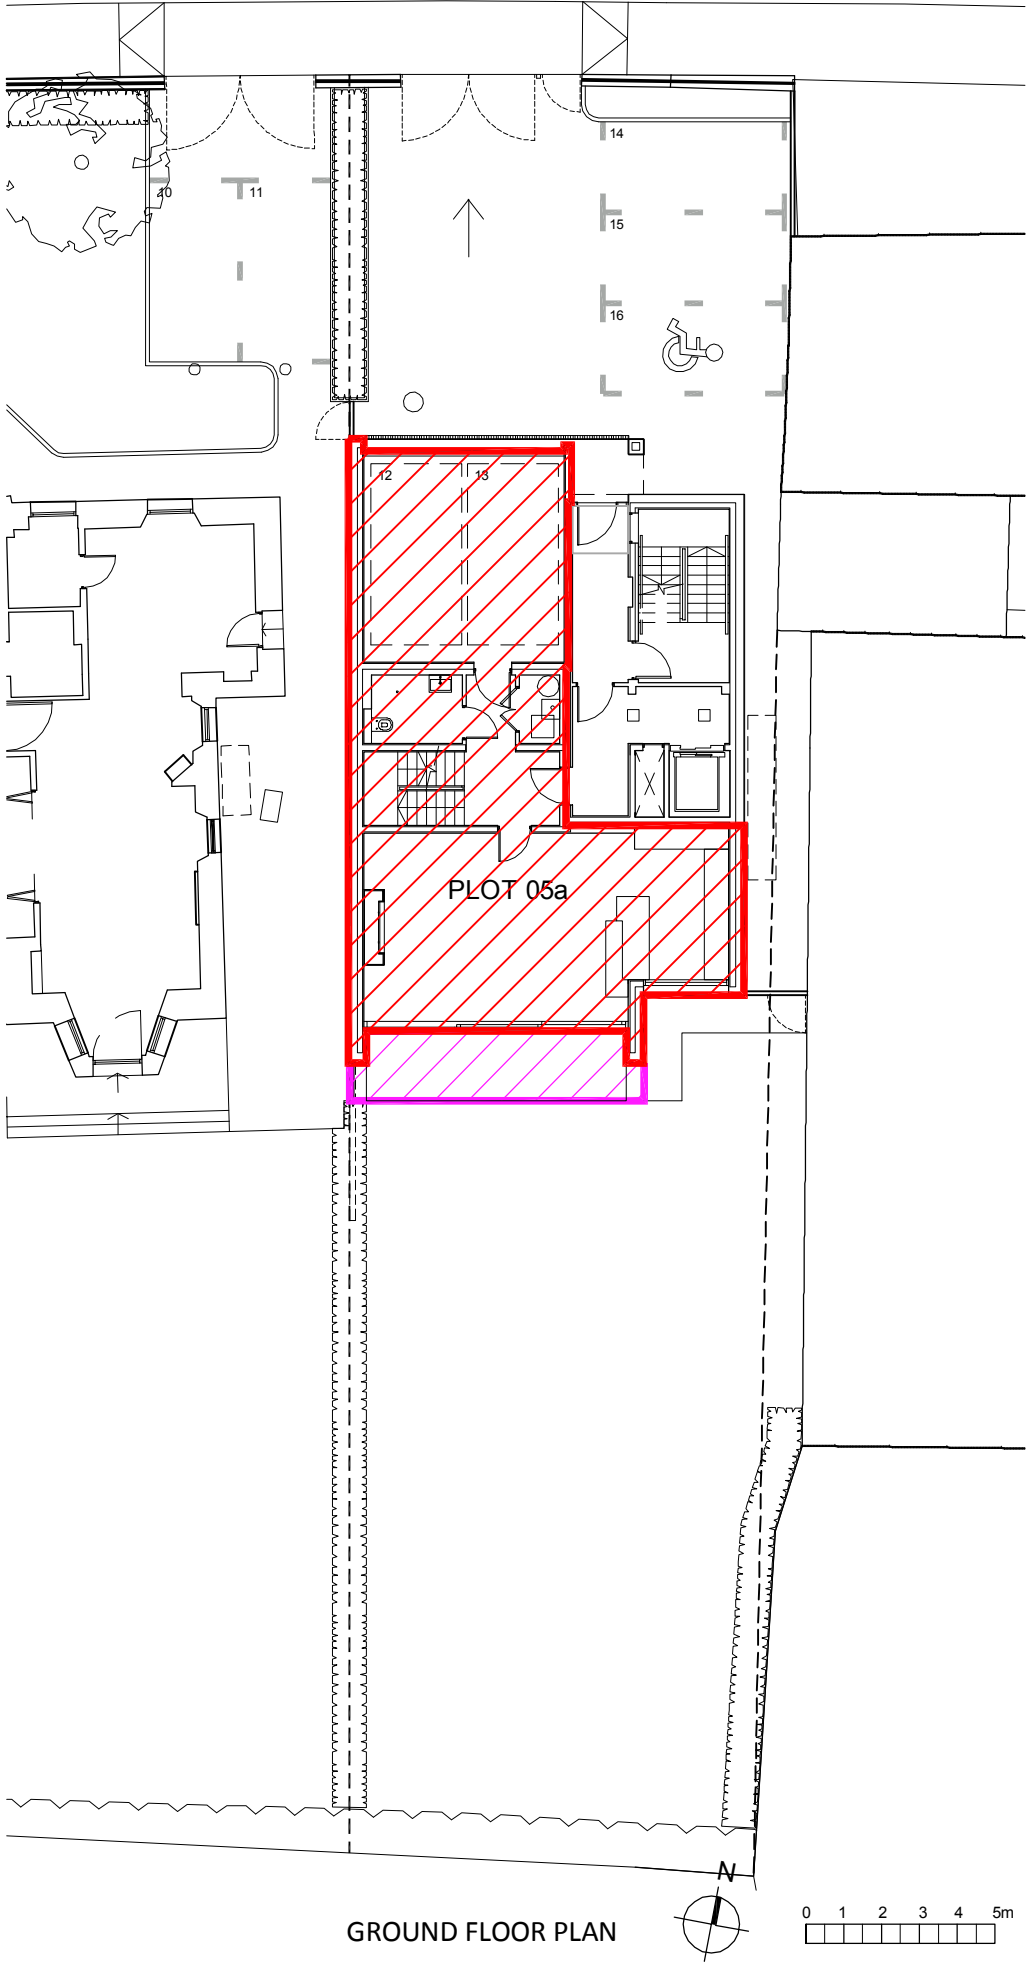

- Property boundary
- Private terrace



PLOT 05a:  
Flat 1  
9A Kinnear Road  
Edinburgh  
EH3 5PG

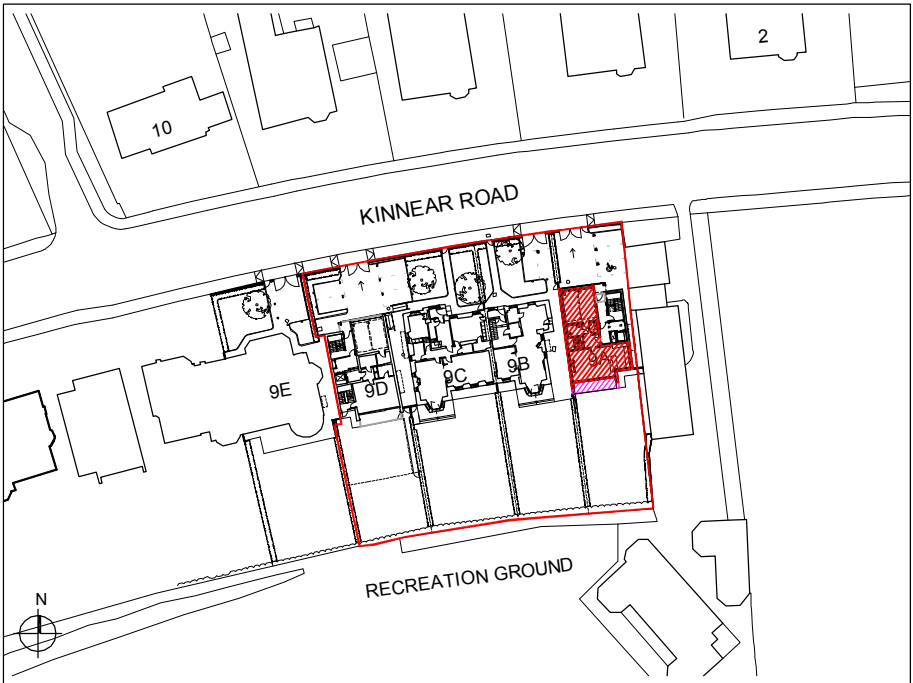

Project	Kinnear Road, Edinburgh	Drawing No.	1662(LG)051	Rev	—
Drawing	Title Plan Plot 05a	Status	INFORMATION		
Scale	1:200 @ A3	Drawn	KH	Date	29/01/16




QUEENSBERRY PROPERTIES LIMITED  
BABERTON HOUSE, WESTBURN AVENUE  
EDINBURGH, EH14 3HN TEL 0131 442 3862

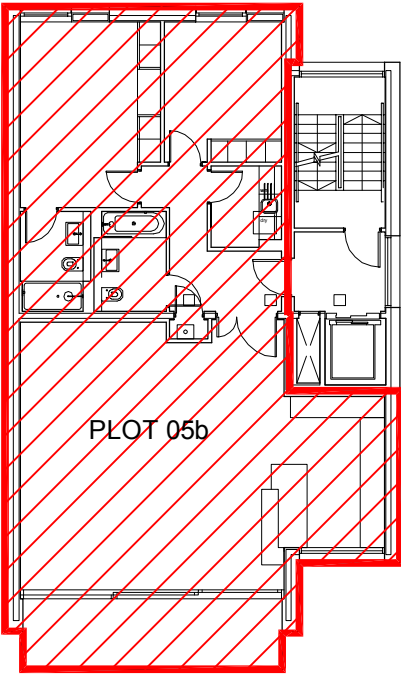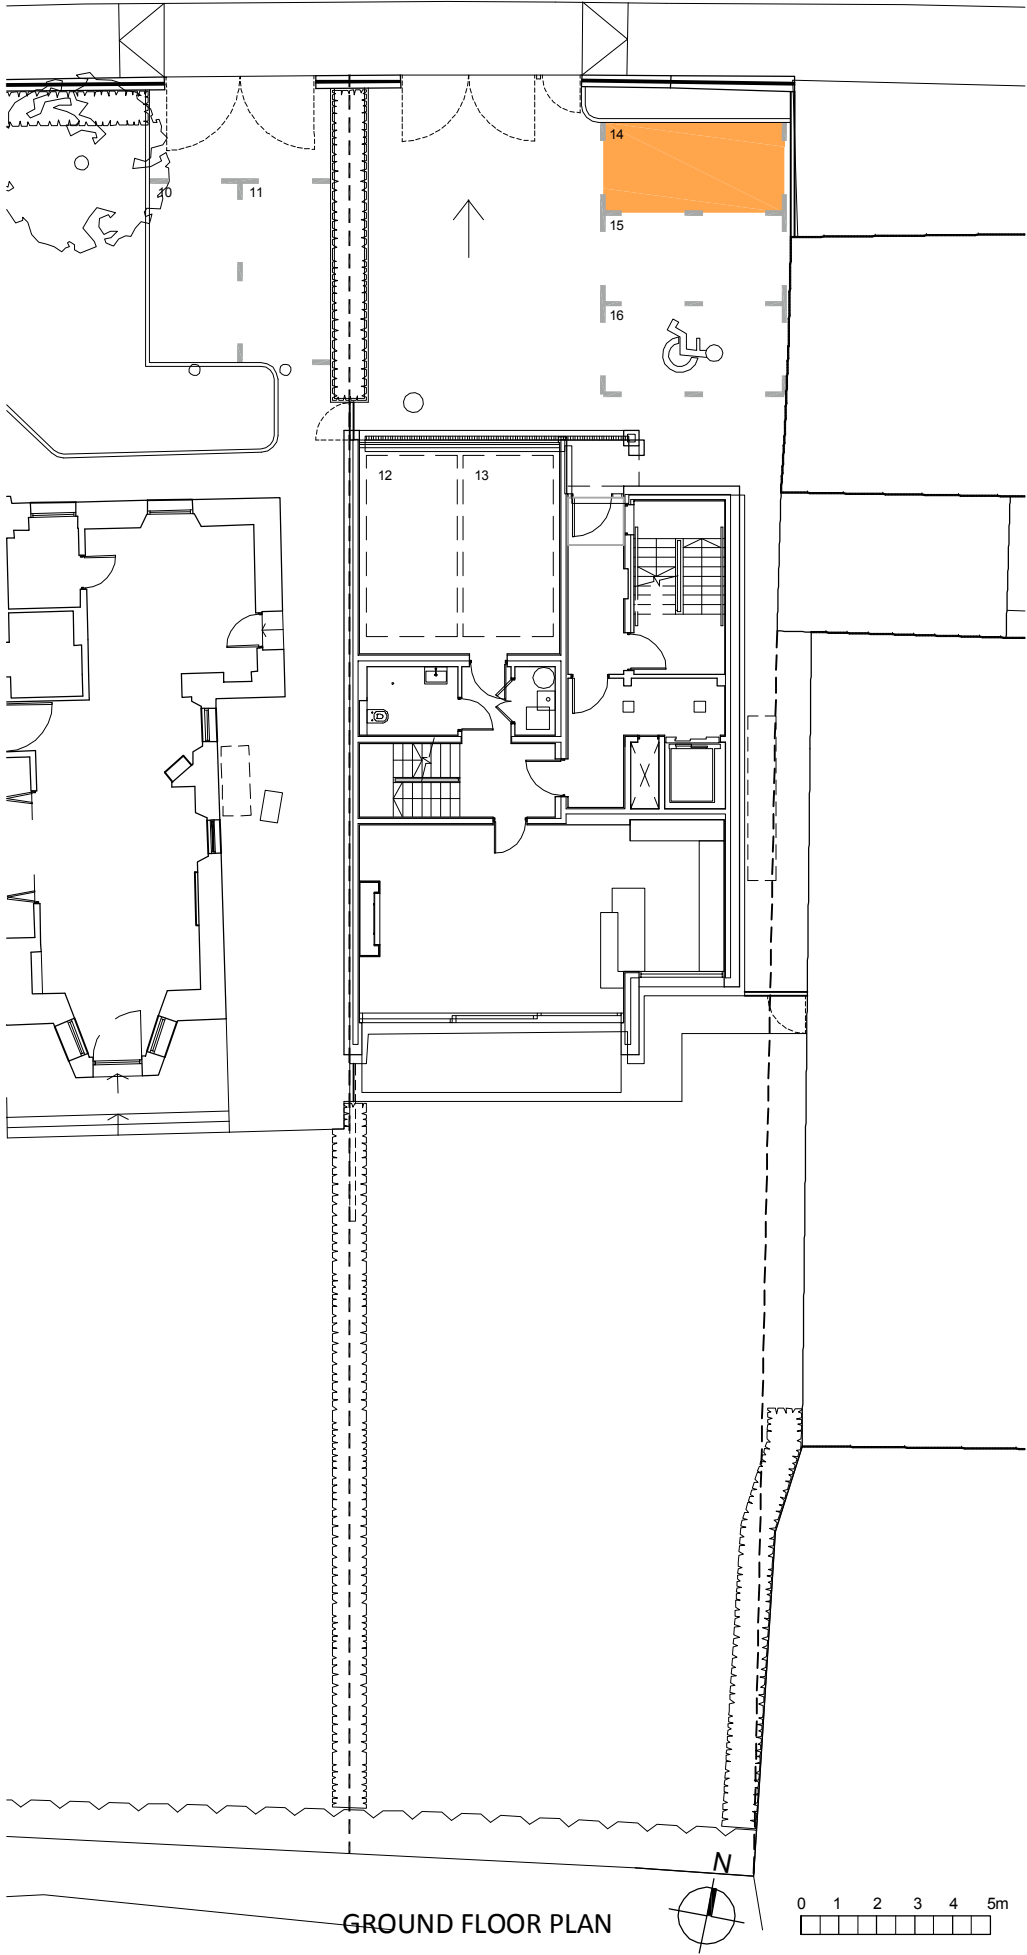

SECOND FLOOR PLAN

- Property boundary
- Allocated parking space

PLOT 05b:  
Flat 2  
9A Kinnear Road  
Edinburgh  
EH3 5PG

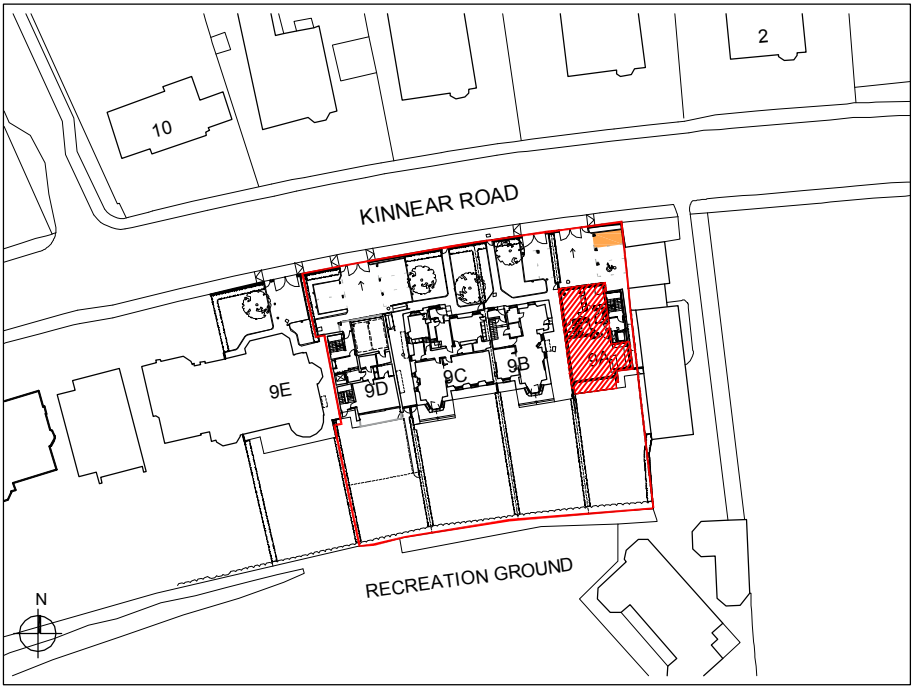


DEVELOPMENT PLAN 1:1250


Project	Kinnear Road, Edinburgh	Drawing No.	1662(LG)052	Rev	—
Drawing	Title Plan Plot 05b	Status	INFORMATION		
Scale	1:200 @ A3	Drawn	KH	Date	13/01/16



QUEENSBERRY PROPERTIES LIMITED  
BABERTON HOUSE, WESTBURN AVENUE  
EDINBURGH, EH14 3HN  
TEL 0131 442 3862

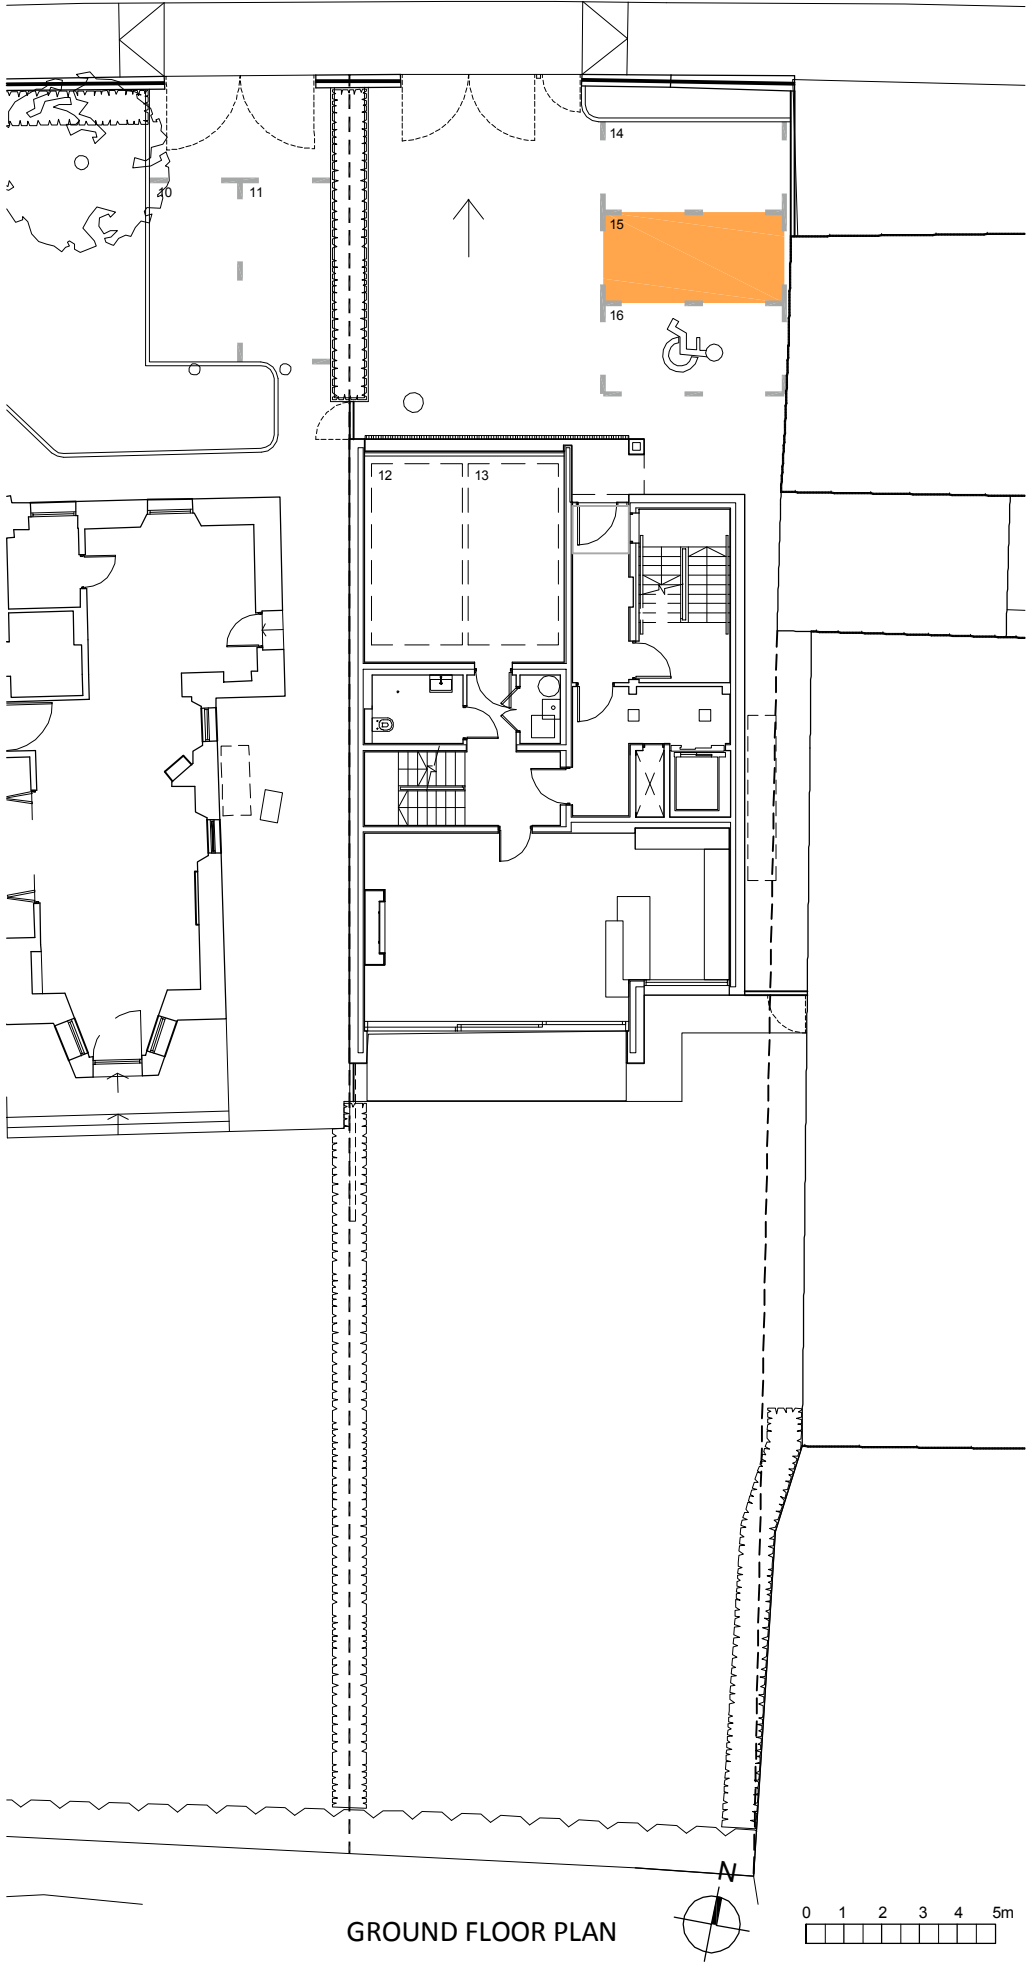


GROUND FLOOR PLAN

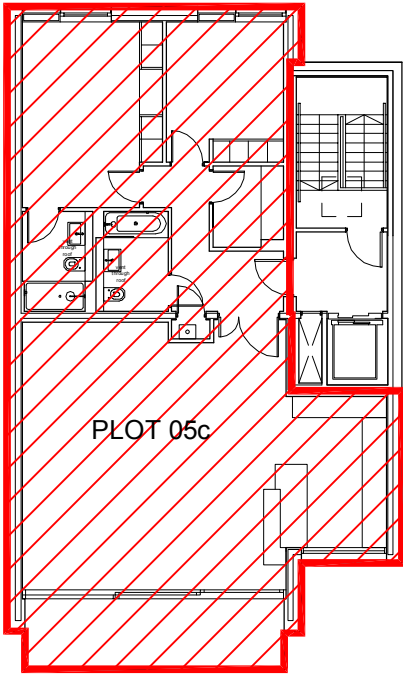

THIRD FLOOR PLAN

- Property boundary
- Allocated parking space

PLOT 05c:  
Flat 3  
9A Kinnear Road  
Edinburgh  
EH3 5PG

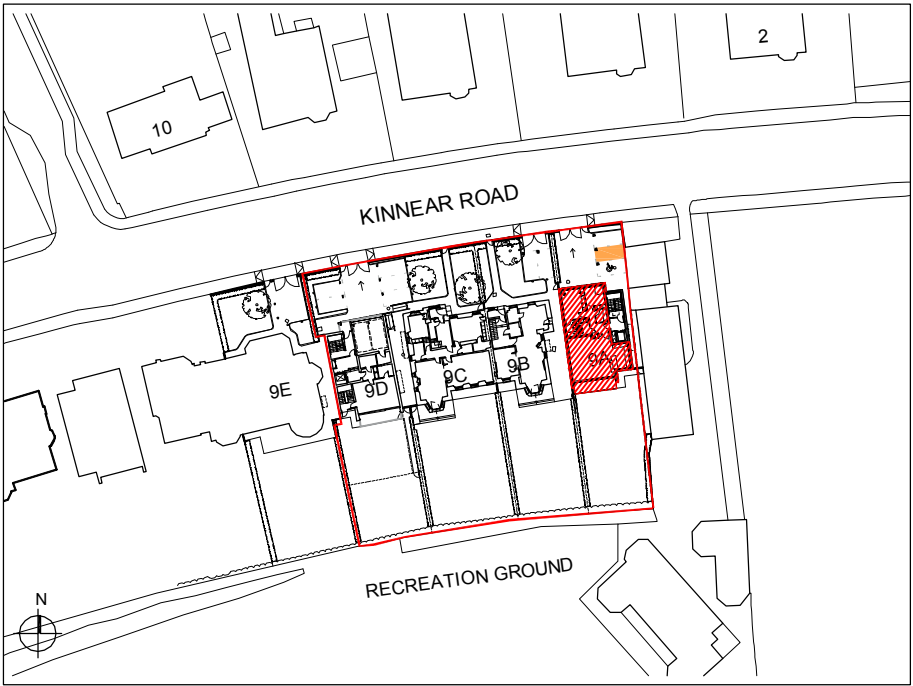

DEVELOPMENT PLAN 1:1250

Project	Kinnear Road, Edinburgh	Drawing No.	1662(LG)053	Rev	—
Drawing	Title Plan Plot 05c	Status	INFORMATION		
Scale	1:200 @ A3	Drawn	KH	Date	29/01/16



QUEENSBERRY PROPERTIES LIMITED  
BABERTON HOUSE, WESTBURN AVENUE  
EDINBURGH, EH14 3HN TEL 0131 442 3862