


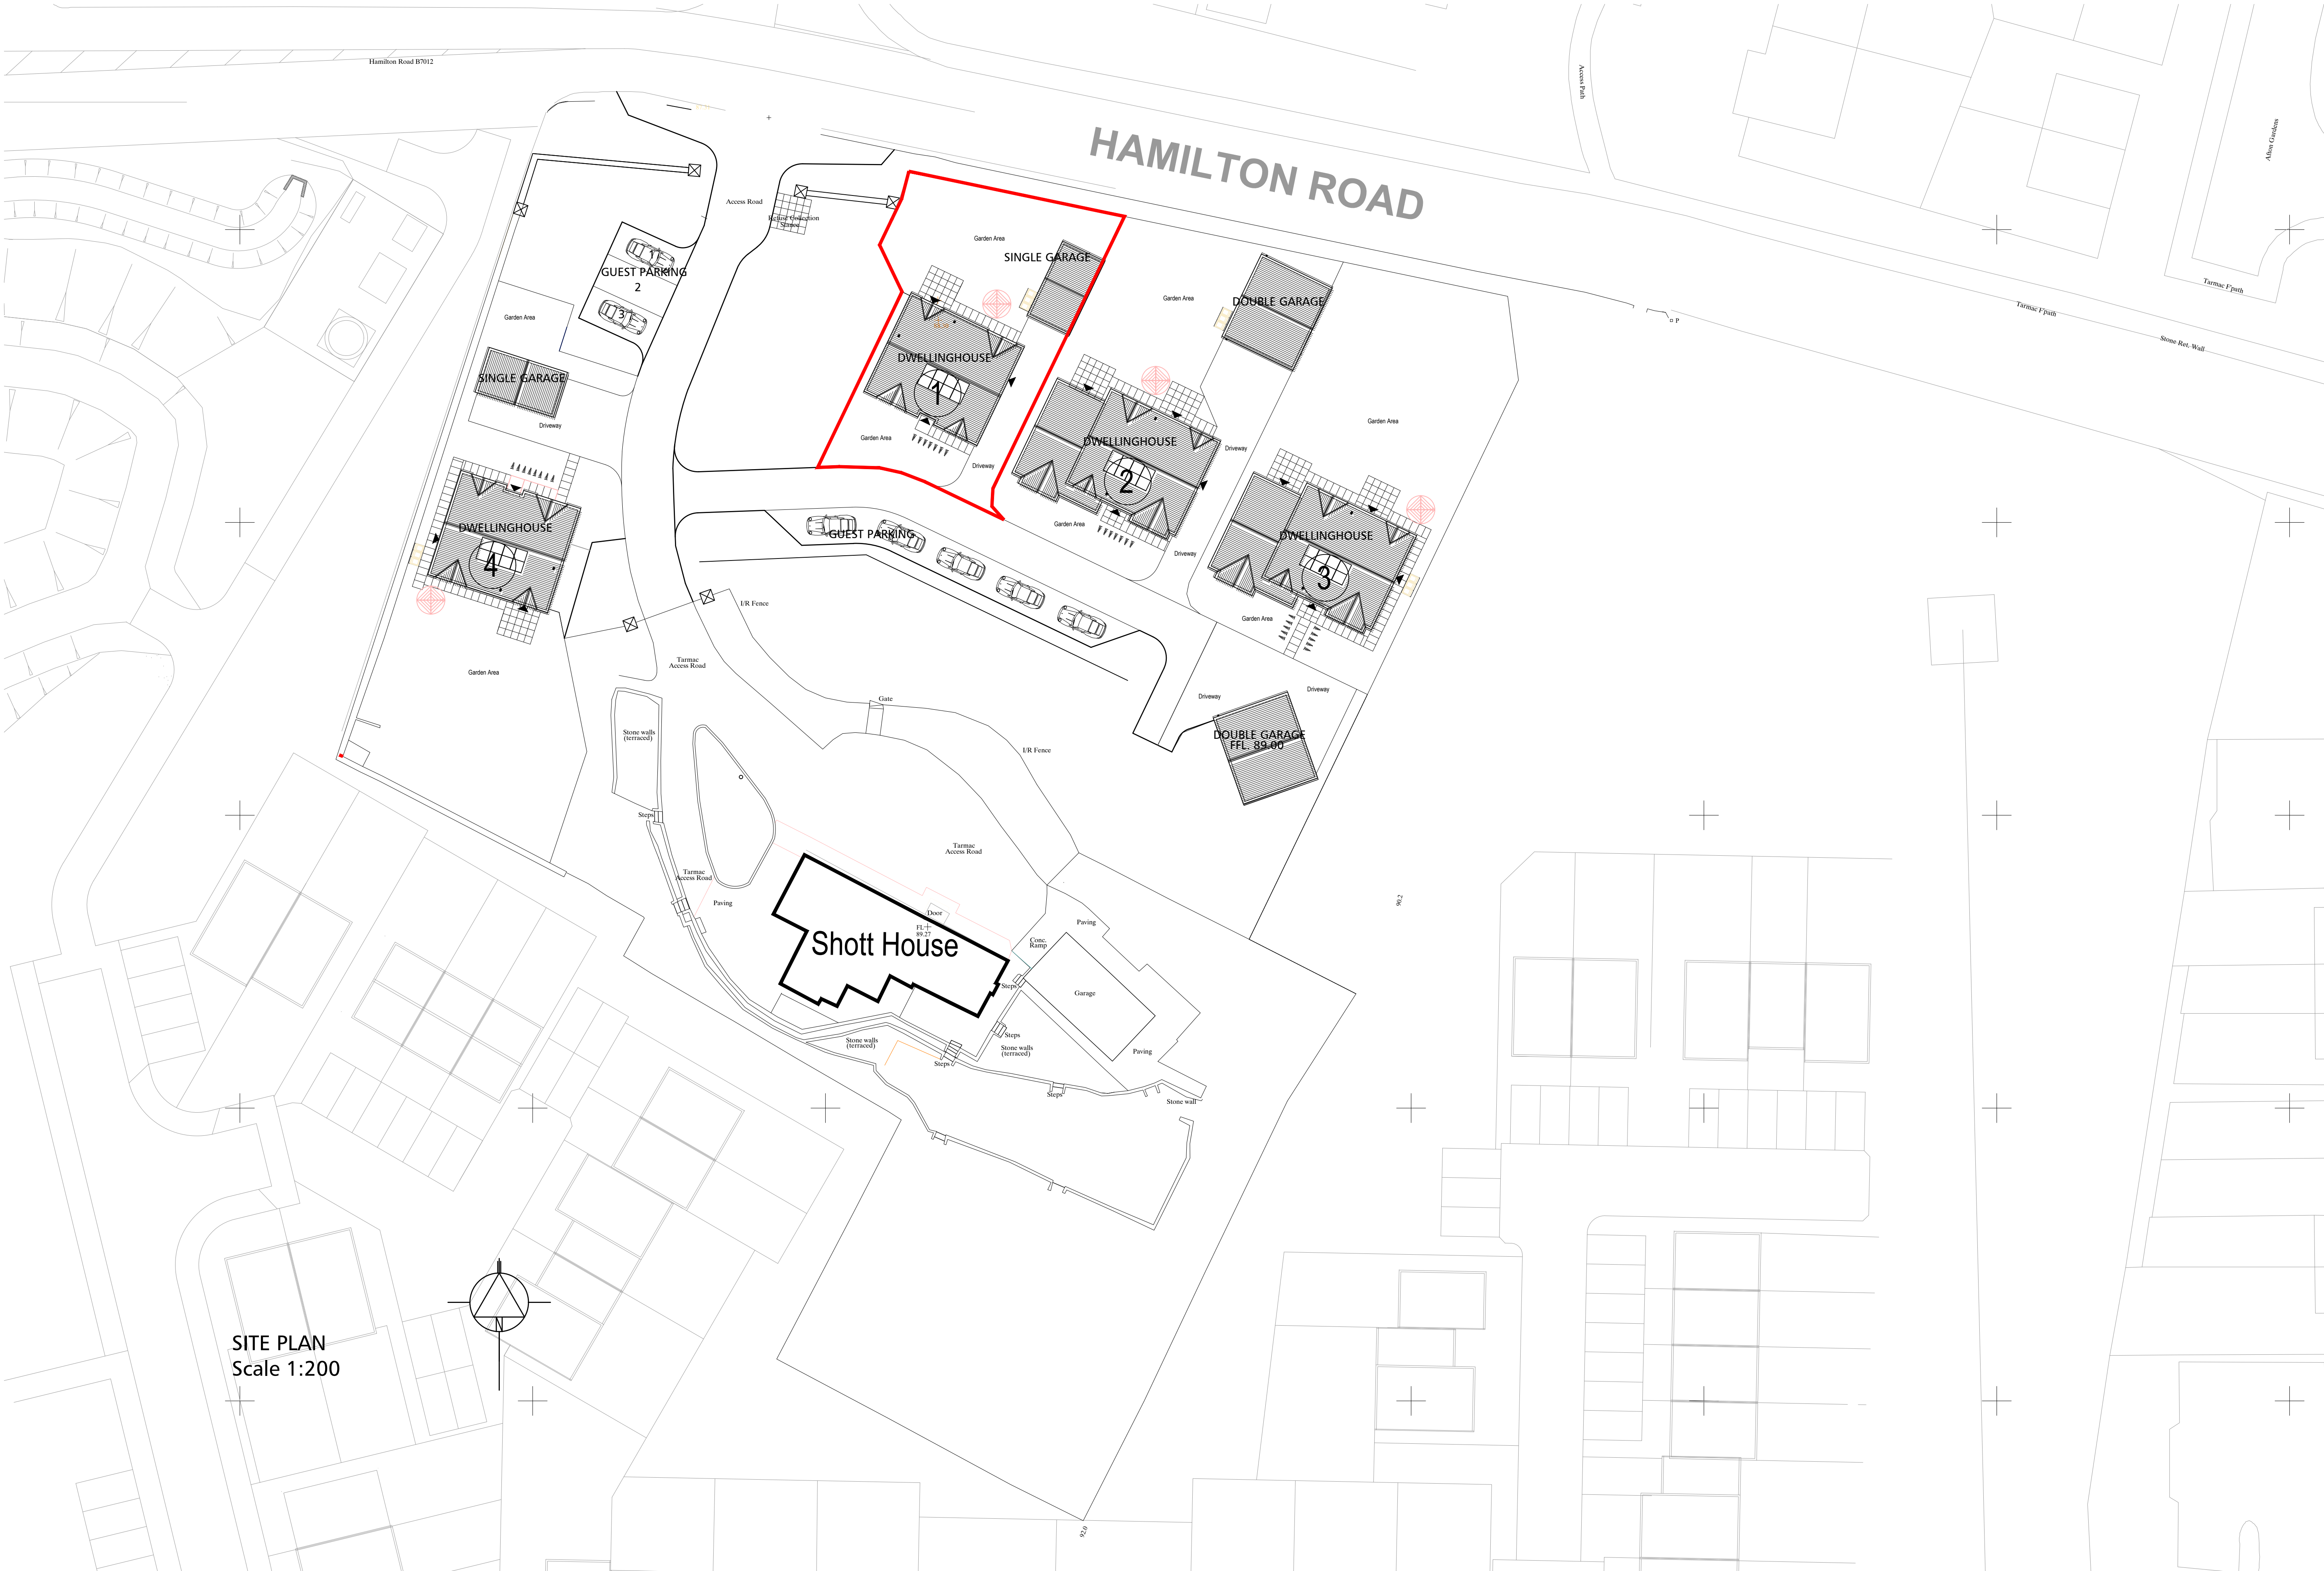

SITE PLAN
Scale 1:200

The development registered under title LAN21990 and plots 1 to 4 within have been DPA approved by:
D MacDonald 13/09/2021
David MacDonald (DPA Officer)



SITE PLAN
Scale 1:200

NOTES
Reproduction by permission of Ordnance Survey
on behalf of HMSO © Crown Copyright (Contract
year 20). All rights reserved. License number
100010137.
TO BE READ IN CONJUNCTION WITH ENGINEERS'
DRAWINGS AND ARCHITECTURAL SPECIFICATION
ALL SIZES TO BE SITE VERIFIED
IF IN DOUBT, PLEASE ASK
THIS DRAWING IS COPYRIGHT
DO NOT SCALE FOR CONSTRUCTION PURPOSES

HEALTH AND SAFETY NOTES:
SIGNIFICANT RESIDUAL HAZARDS
Asbestos
Health Hazards
Structural Instability
Ground Conditions
Contamination
Buried and Overhead Services
Underground Structures
Adjacent Activities
Site Restrictions
Other (Specify)

PRESENT
[Legend showing various symbols for health and safety hazards]

DESCRIPTION

ACTIONS / NOTES:

REVISIONS
REV DATE BY DETAILS

CLIENT
Crossbasket Castle Holdings Ltd
PROJECT
4 No Houses and Garages
High Blantyre, G72 9UD
PURPOSE
Information
DRAWN BY
DATE
14/07/2021

DRAWING TITLE
Site Plan
Plot 1


SCALE
1:250

JOB NO.
5181


DWG. NO.
SK02

REVISION

DENHOLM
PARTNERSHIP
ARCHITECTS
www.denholmpartnership.co.uk T:(01764) 670899

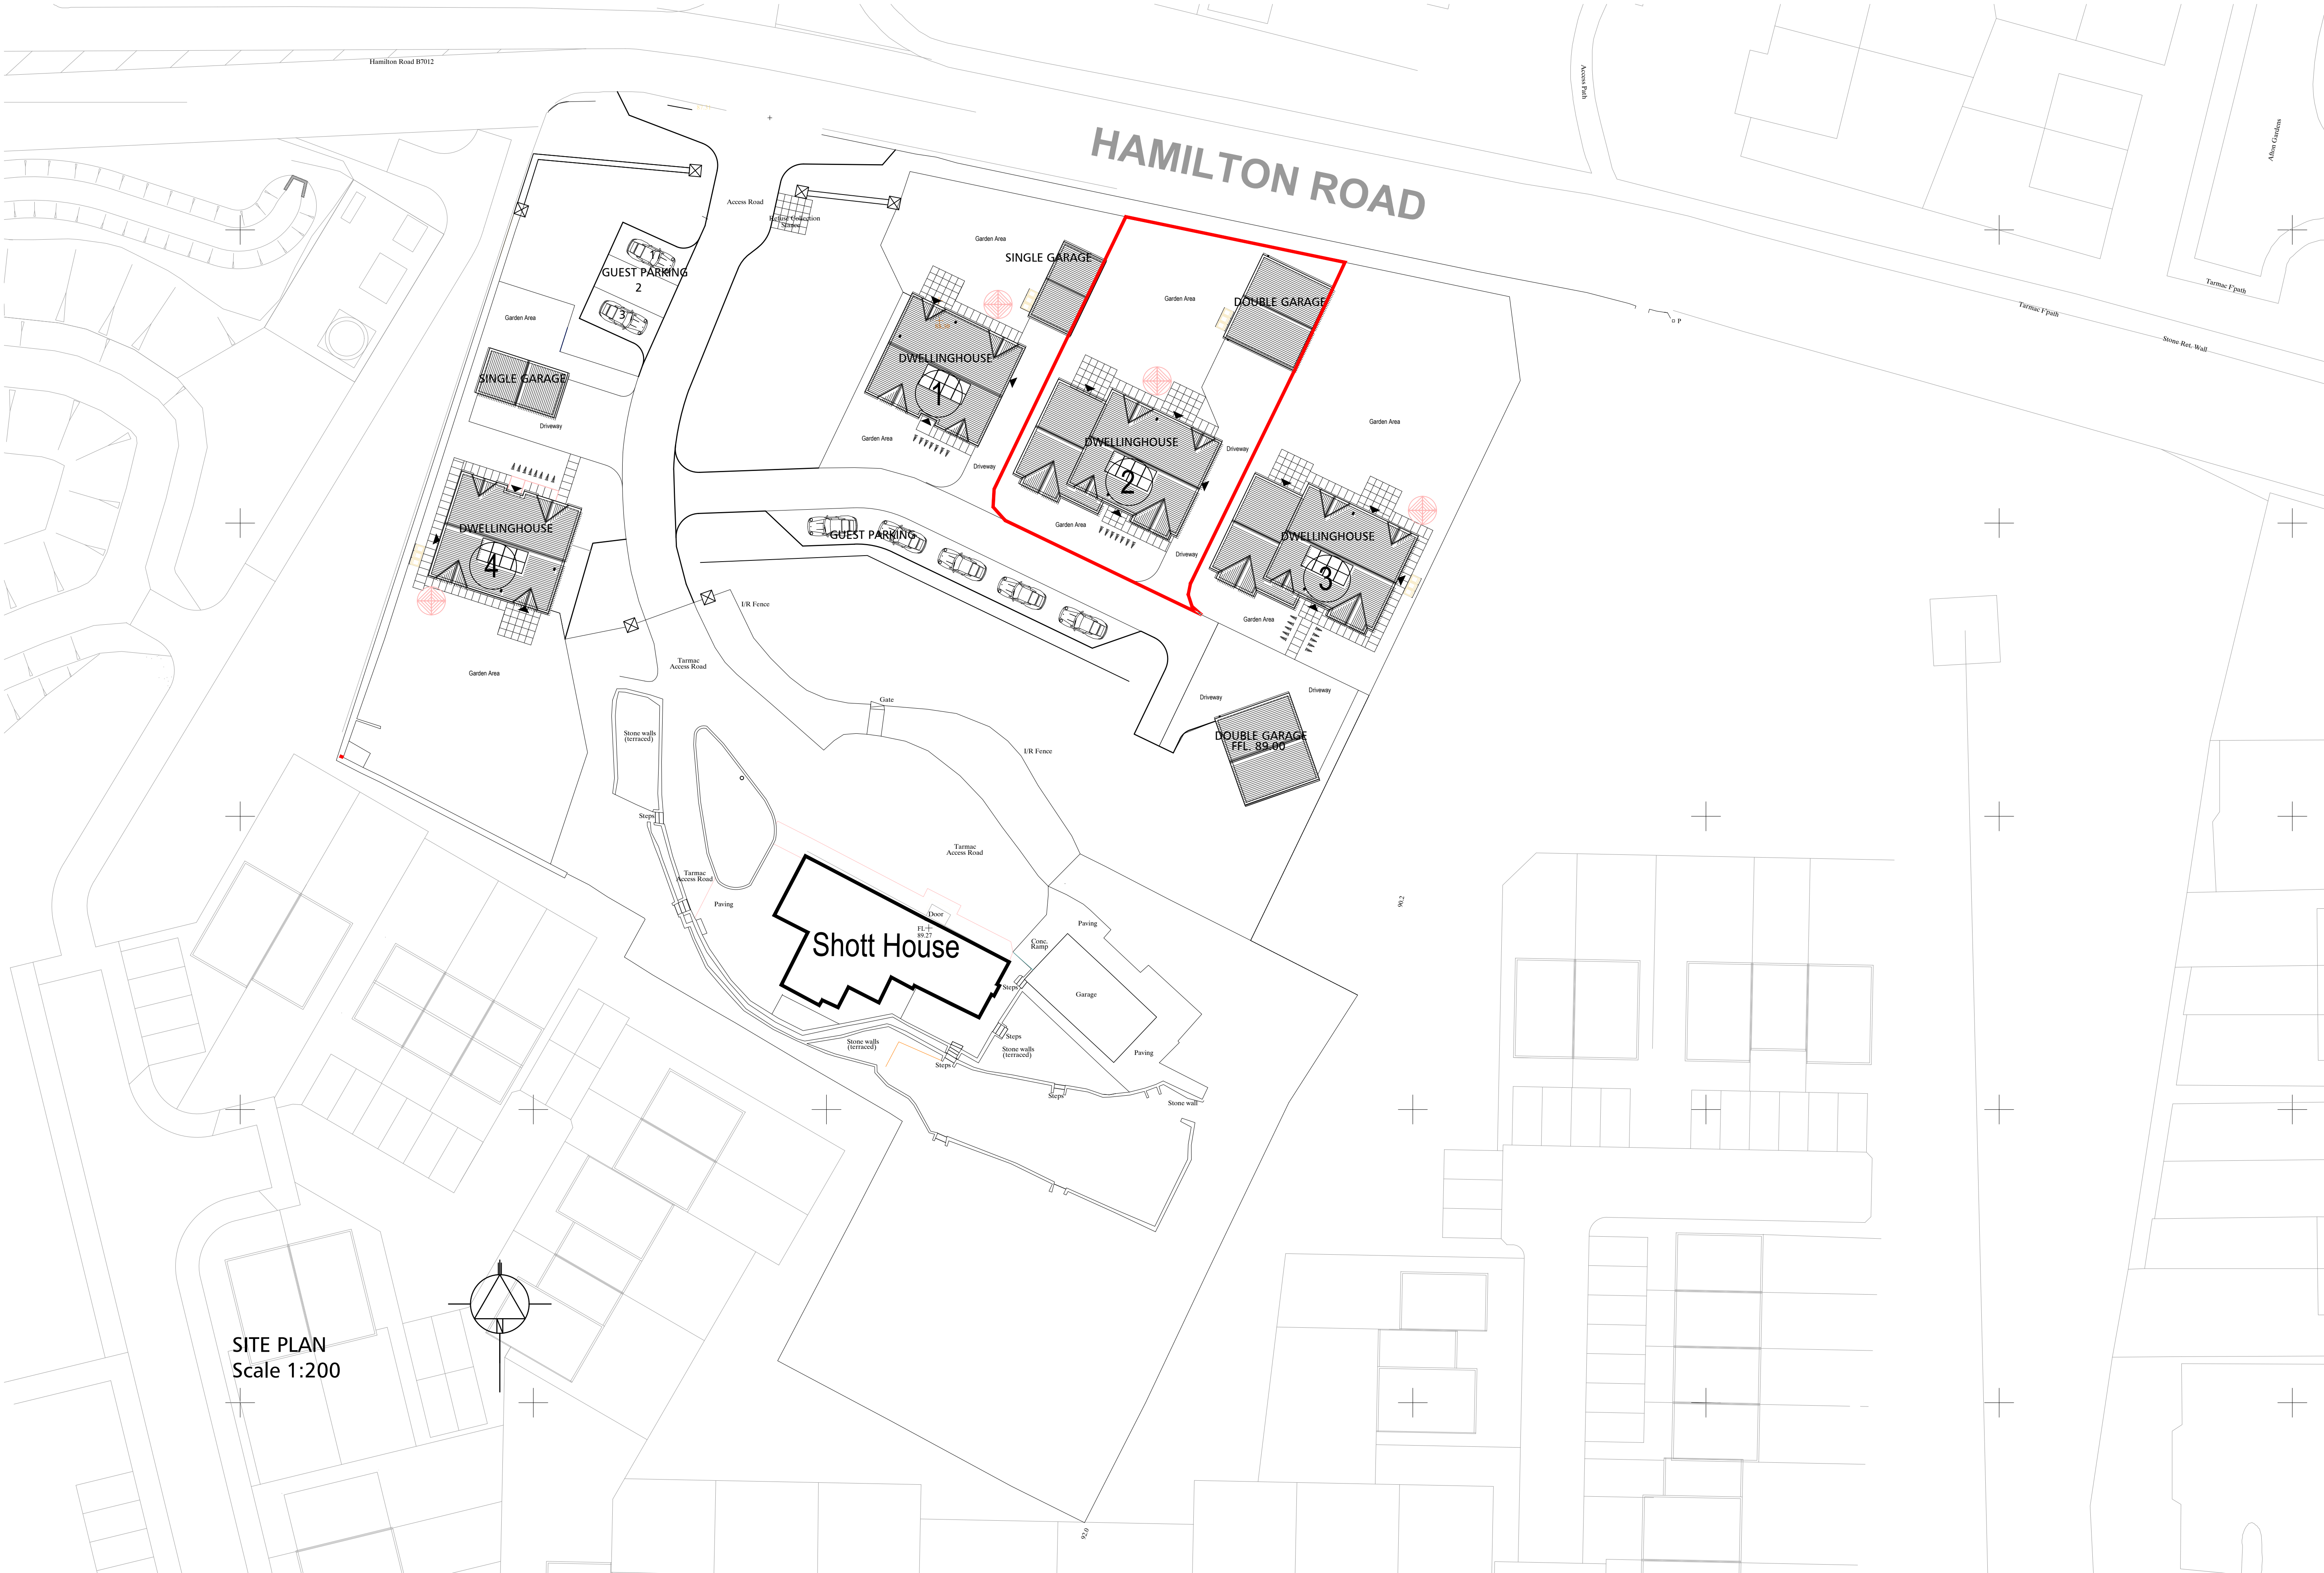

SITE PLAN
Scale 1:200

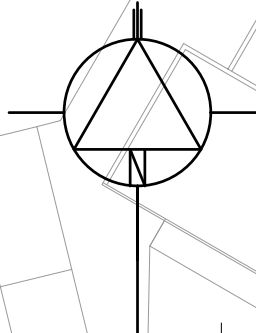

NOTES
Reproduction by permission of Ordnance Survey
on behalf of HMSO © Crown Copyright (Contract
year 20). All rights reserved. License number
100010137.
TO BE READ IN CONJUNCTION WITH ENGINEERS'
DRAWINGS AND ARCHITECTURAL SPECIFICATION
ALL SIZES TO BE SITE VERIFIED
IF IN DOUBT, PLEASE ASK
THIS DRAWING IS COPYRIGHT
DO NOT SCALE FOR CONSTRUCTION PURPOSES

HEALTH AND SAFETY NOTES:
SIGNIFICANT RESIDUAL HAZARDS
Asbestos
Health Hazards
Structural Instability
Ground Conditions
Contamination
Buried and Overhead Services
Underground Structures
Adjacent Activities
Site Restrictions
Other (Specify)

PRESENT
[Legend box with 10 empty squares]

DESCRIPTION

ACTIONS / NOTES:

REVISIONS
REV DATE BY DETAILS

CLIENT
Crossbasket Castle Holdings Ltd
PROJECT
4 No Houses and Garages
High Blantyre, G72 9UD
PURPOSE
Information
DRAWN BY
DATE
14/07/2021


DRAWING TITLE
Site Plan
Plot 2

SCALE
1:250
JOB NO.
5181


DWG. NO.
SK02
REVISION

PAPER SIZE
A1

DENHOLM
PARTNERSHIP
ARCHITECTS
www.denholmpartnership.co.uk T:(01764) 670899

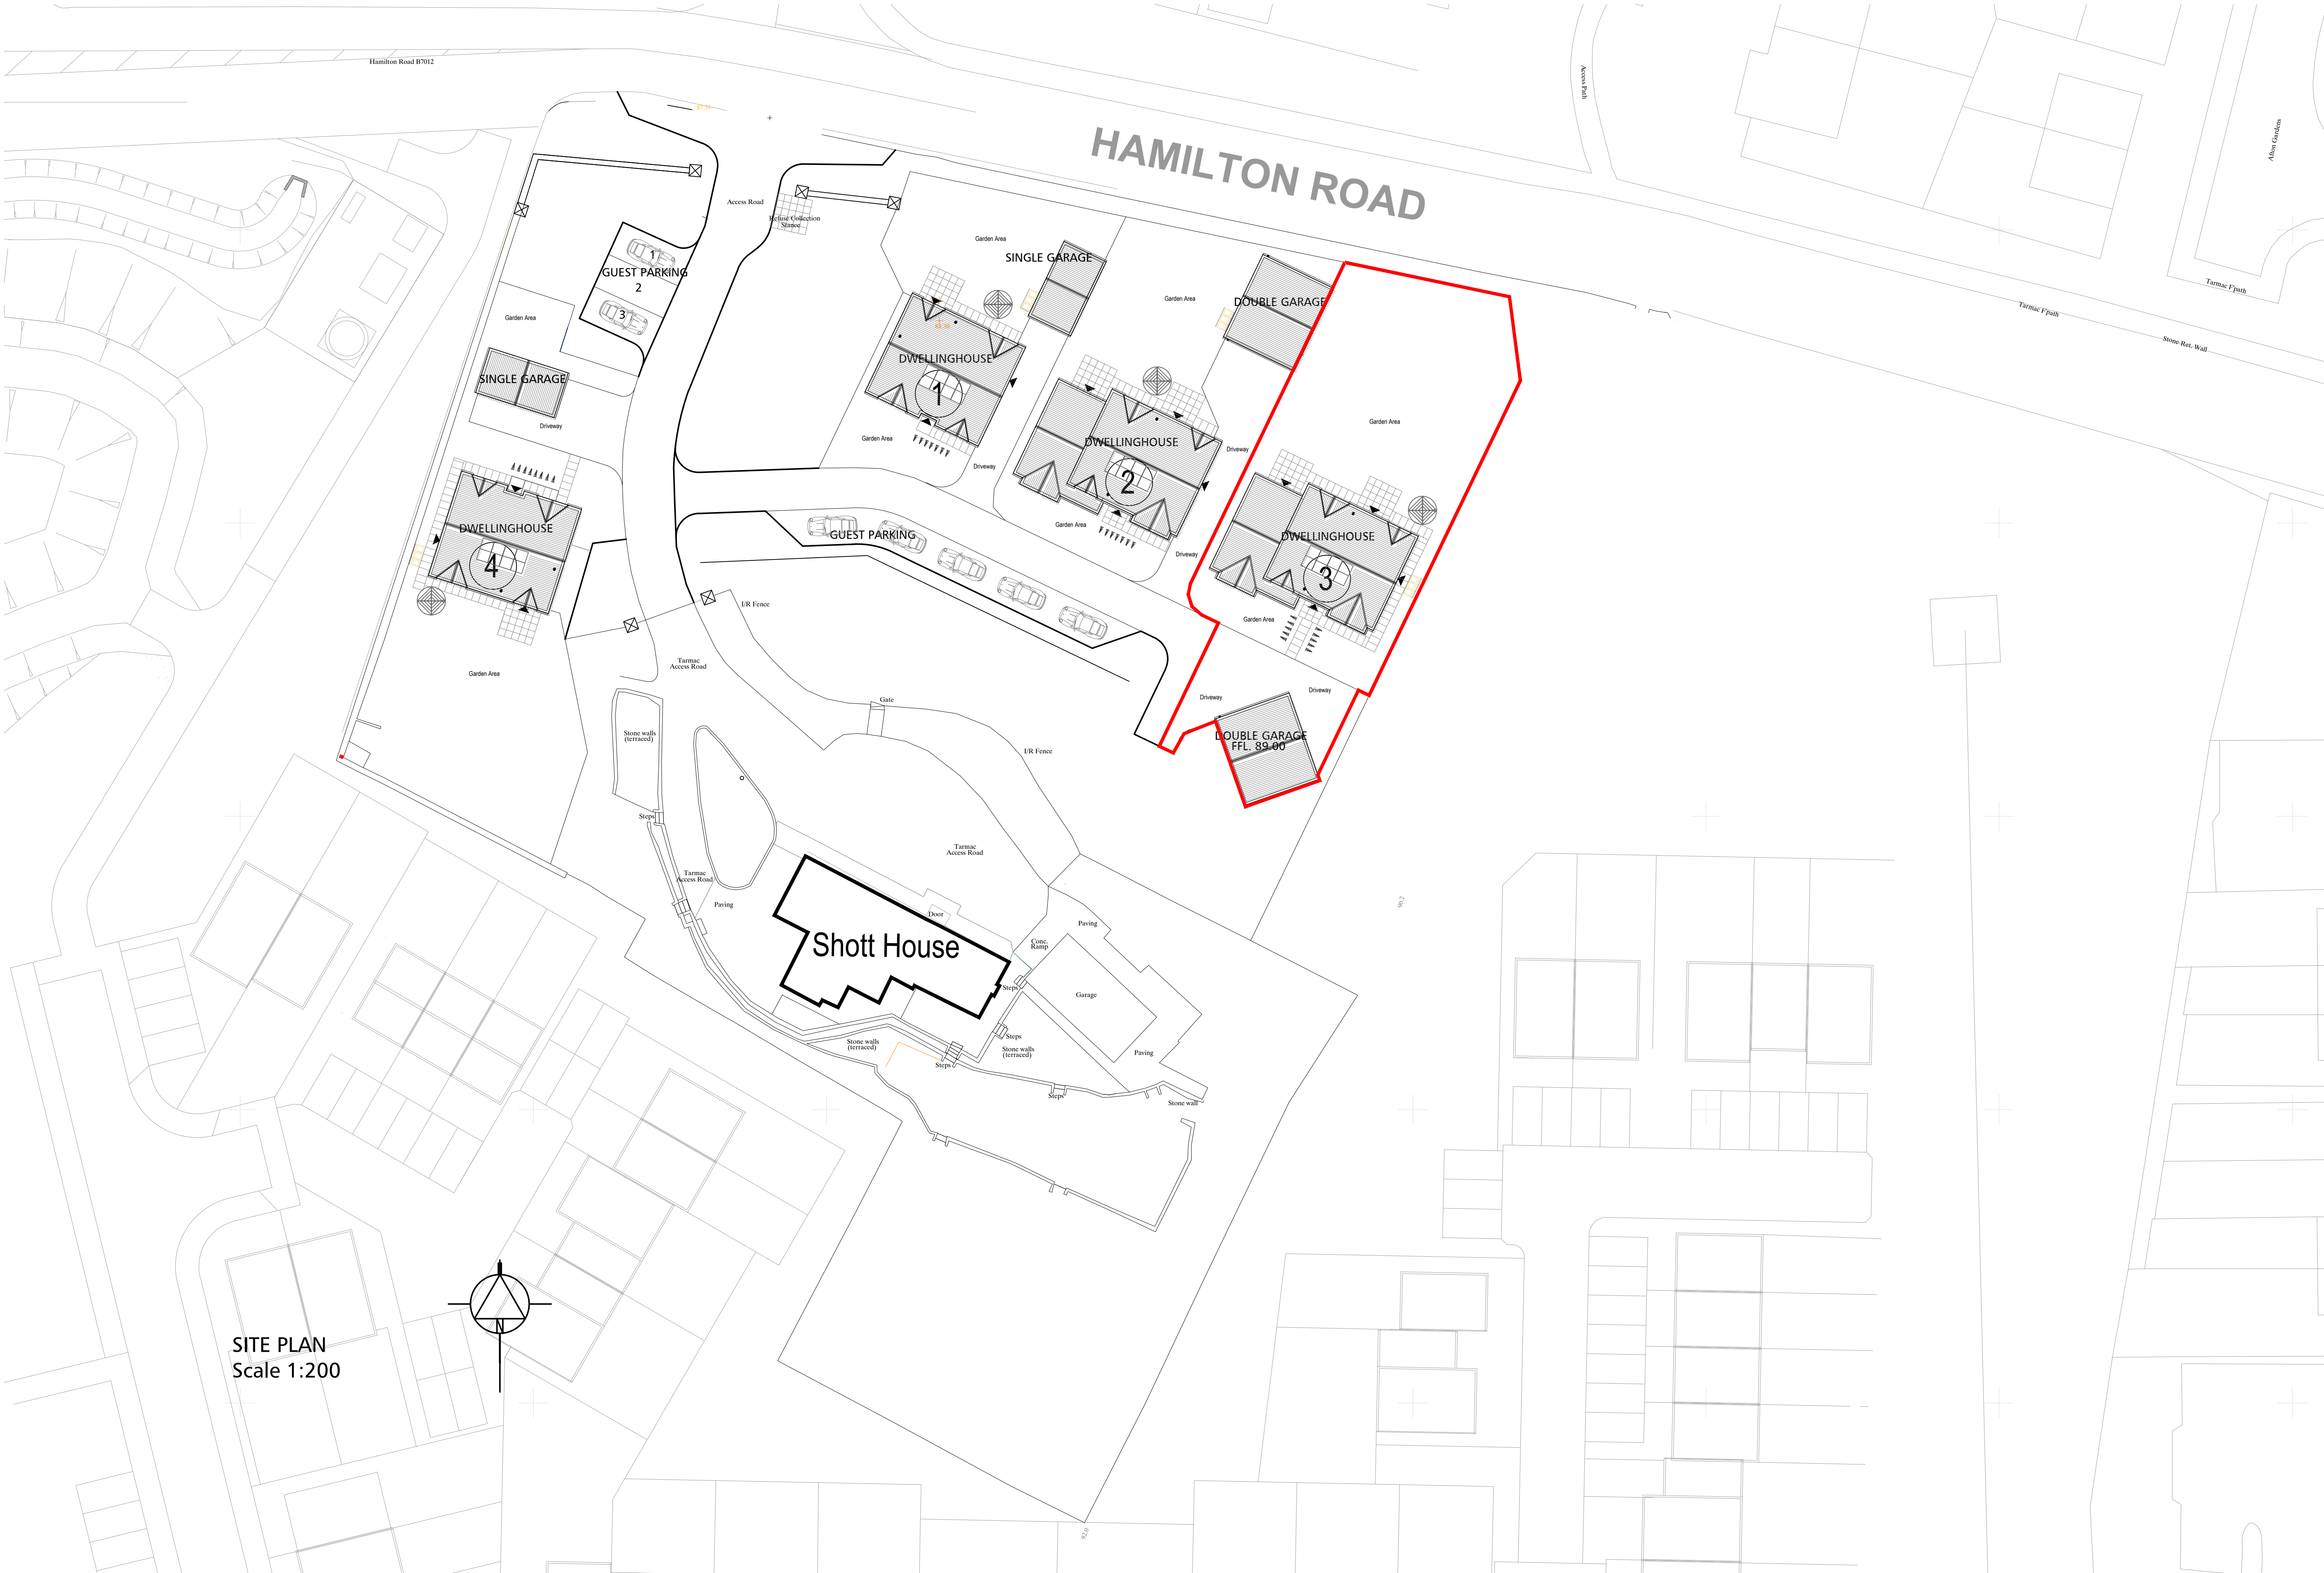

SITE PLAN
Scale 1:200

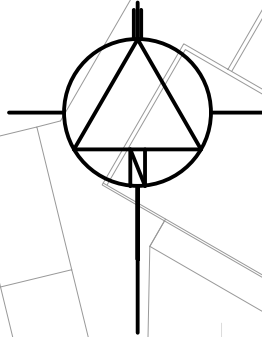

NOTES
Reproduction by permission of Ordnance Survey
on behalf of HMSO © Crown Copyright (Contract
year 20). All rights reserved. License number
100010137.
TO BE READ IN CONJUNCTION WITH ENGINEERS'
DRAWINGS AND ARCHITECTURAL SPECIFICATION
ALL SIZES TO BE SITE VERIFIED
IF IN DOUBT, PLEASE ASK
THIS DRAWING IS COPYRIGHT
DO NOT SCALE FOR CONSTRUCTION PURPOSES

HEALTH AND SAFETY NOTES:
SIGNIFICANT RESIDUAL HAZARDS
Asbestos
Health Hazards
Structural Instability
Ground Conditions
Contamination
Buried and Overhead Services
Underground Structures
Adjacent Activities
Site Restrictions
Other (Specify)

PRESENT
[Legend box with 10 empty squares]

DESCRIPTION

ACTIONS / NOTES:

REVISIONS
REV DATE BY DETAILS

CLIENT
Crossbasket Castle Holdings Ltd
PROJECT
4 No Houses and Garages
High Blantyre,
High Blantyre, G72 9UD
PURPOSE
Information
DRAWN BY DATE
14/07/2021

DRAWING TITLE
Site Plan
Plot 3

SCALE
1:250

JOB NO.
5181

DWG. NO.
SK02


PAPER SIZE
A1

REVISION

DENHOLM
PARTNERSHIP
ARCHITECTS
www.denholmpartnership.co.uk T:(01764) 670899



SITE PLAN
Scale 1:200

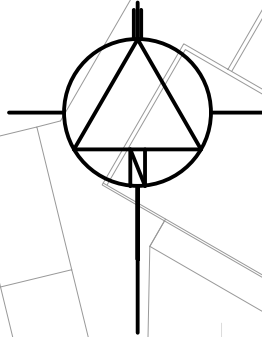

NOTES
Reproduction by permission of Ordnance Survey
on behalf of HMSO © Crown Copyright (Contract
year 20). All rights reserved. License number
100010137.
TO BE READ IN CONJUNCTION WITH ENGINEERS'
DRAWINGS AND ARCHITECTURAL SPECIFICATION
ALL SIZES TO BE SITE VERIFIED
IF IN DOUBT, PLEASE ASK
THIS DRAWING IS COPYRIGHT
DO NOT SCALE FOR CONSTRUCTION PURPOSES

HEALTH AND SAFETY NOTES:
SIGNIFICANT RESIDUAL HAZARDS
Asbestos
Health Hazards
Structural Instability
Ground Conditions
Contamination
Buried and Overhead Services
Underground Structures
Adjacent Activities
Site Restrictions
Other (Specify)

PRESENT
[Legend box with 10 empty squares]

DESCRIPTION

ACTIONS / NOTES:

REVISIONS
REV DATE BY DETAILS

CLIENT
Crossbasket Castle Holdings Ltd
PROJECT
4 No Houses and Garages
High Blantyre,
High Blantyre, G72 9UD
PURPOSE
Information
DRAWN BY
DATE
14/07/2021

DRAWING TITLE
Site Plan
Plot 4

SCALE
1:250

JOB NO.
5181

DWG. NO.
SK02

PAPER SIZE
A1

REVISION

DENHOLM
PARTNERSHIP
ARCHITECTS
www.denholmpartnership.co.uk T:(01764) 670899