


The Development registered under title LAN245841 and plots 1 to 8 within have been DPA approved by:

*Craig McFadden - 28 March 2022*

Craig McFadden ( DPA Officer)

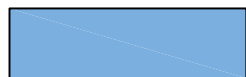

COMMUNAL ROADWAY






COMMUNAL FILTRATION SYSTEM



COMMUNAL AMENITY SPACES

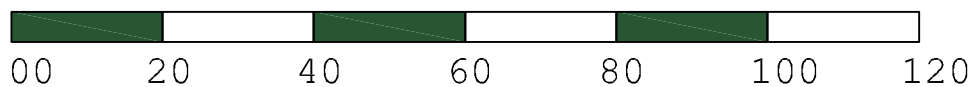SCALE IN METRES





		
		
CLIENT BRACKENRIDGE HOMES		
PROJECT PLOT 1 MAIDENBURN		
DRAWING LOCATION PLAN		
SCALE 1/1000	DATE 26.01.22	DRAWING NUMBER <b>2133-LP-01</b>
SIZE A4	REVISION C	



plot 01

plot 02

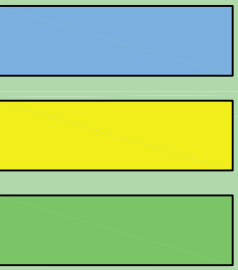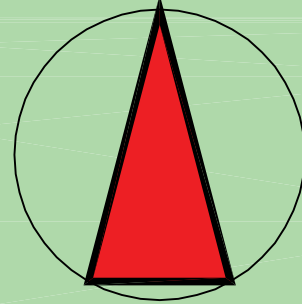

filtration




COMMUNAL ROADWAY  
COMMUNAL FILTRATION SYSTEM  
COMMUNAL AMENITY SPACES

scale in metres



 architects		
		
CLIENT BRACKENRIDGE HOMES		
PROJECT PLOT 1 MAIDENBURN TITLE PLAN		
DRAWING SITE PLAN AS PROPOSED		
SCALE 1/250	DATE 26.01.22	DRAWING NUMBER 2133-TP-01
SIZE A3	REVISION C	

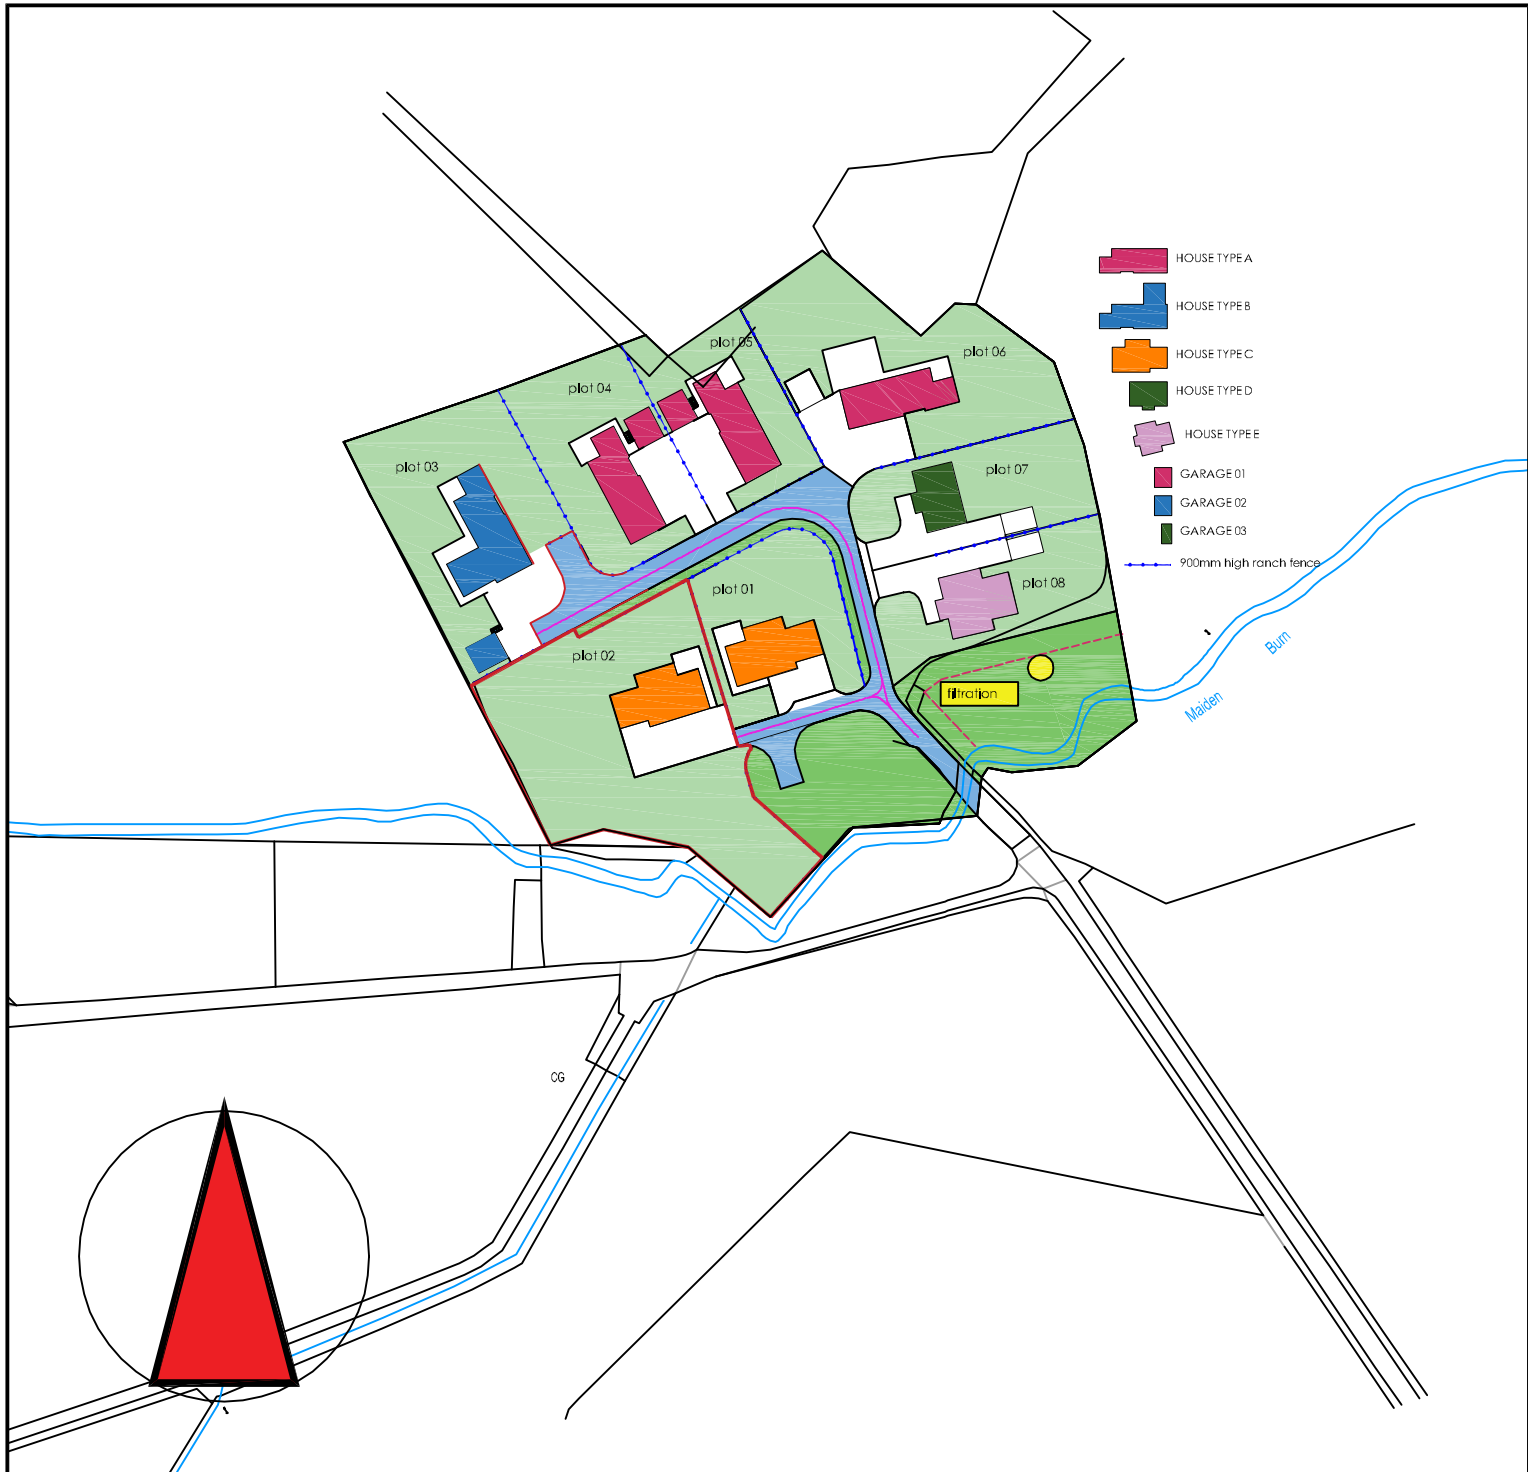

COMMUNAL ROADWAY



COMMUNAL FILTRATION SYSTEM



COMMUNAL AMENITY SPACES

SCALE IN METRES



W

architects



CLIENT  
BRACKENRIDGE HOMES

PROJECT  
PLOT 2 MAIDENBURN

DRAWING  
LOCATION PLAN

SCALE  
1/1000

DATE  
26.01.22

DRAWING NUMBER



SIZE  
A4

REVISION  
C

**2133-LP-02**

plot 01

plot 02

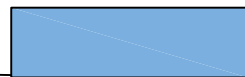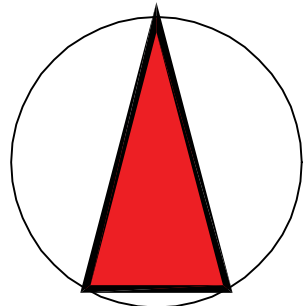

COMMUNAL ROADWAY





COMMUNAL FILTRATION SYSTEM



COMMUNAL AMENITY SPACES

scale in metres

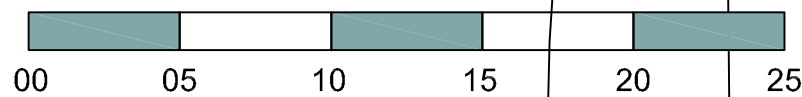




CLIENT  
BRACKENRIDGE HOMES

PROJECT  
PLOT 2 MAIDENBURN  
TITLE PLAN

DRAWING  
SITE PLAN AS PROPOSED

SCALE 1/250	DATE 26.01.22	DRAWING NUMBER <b>2133-TP-02</b>
SIZE A3	REVISION C	

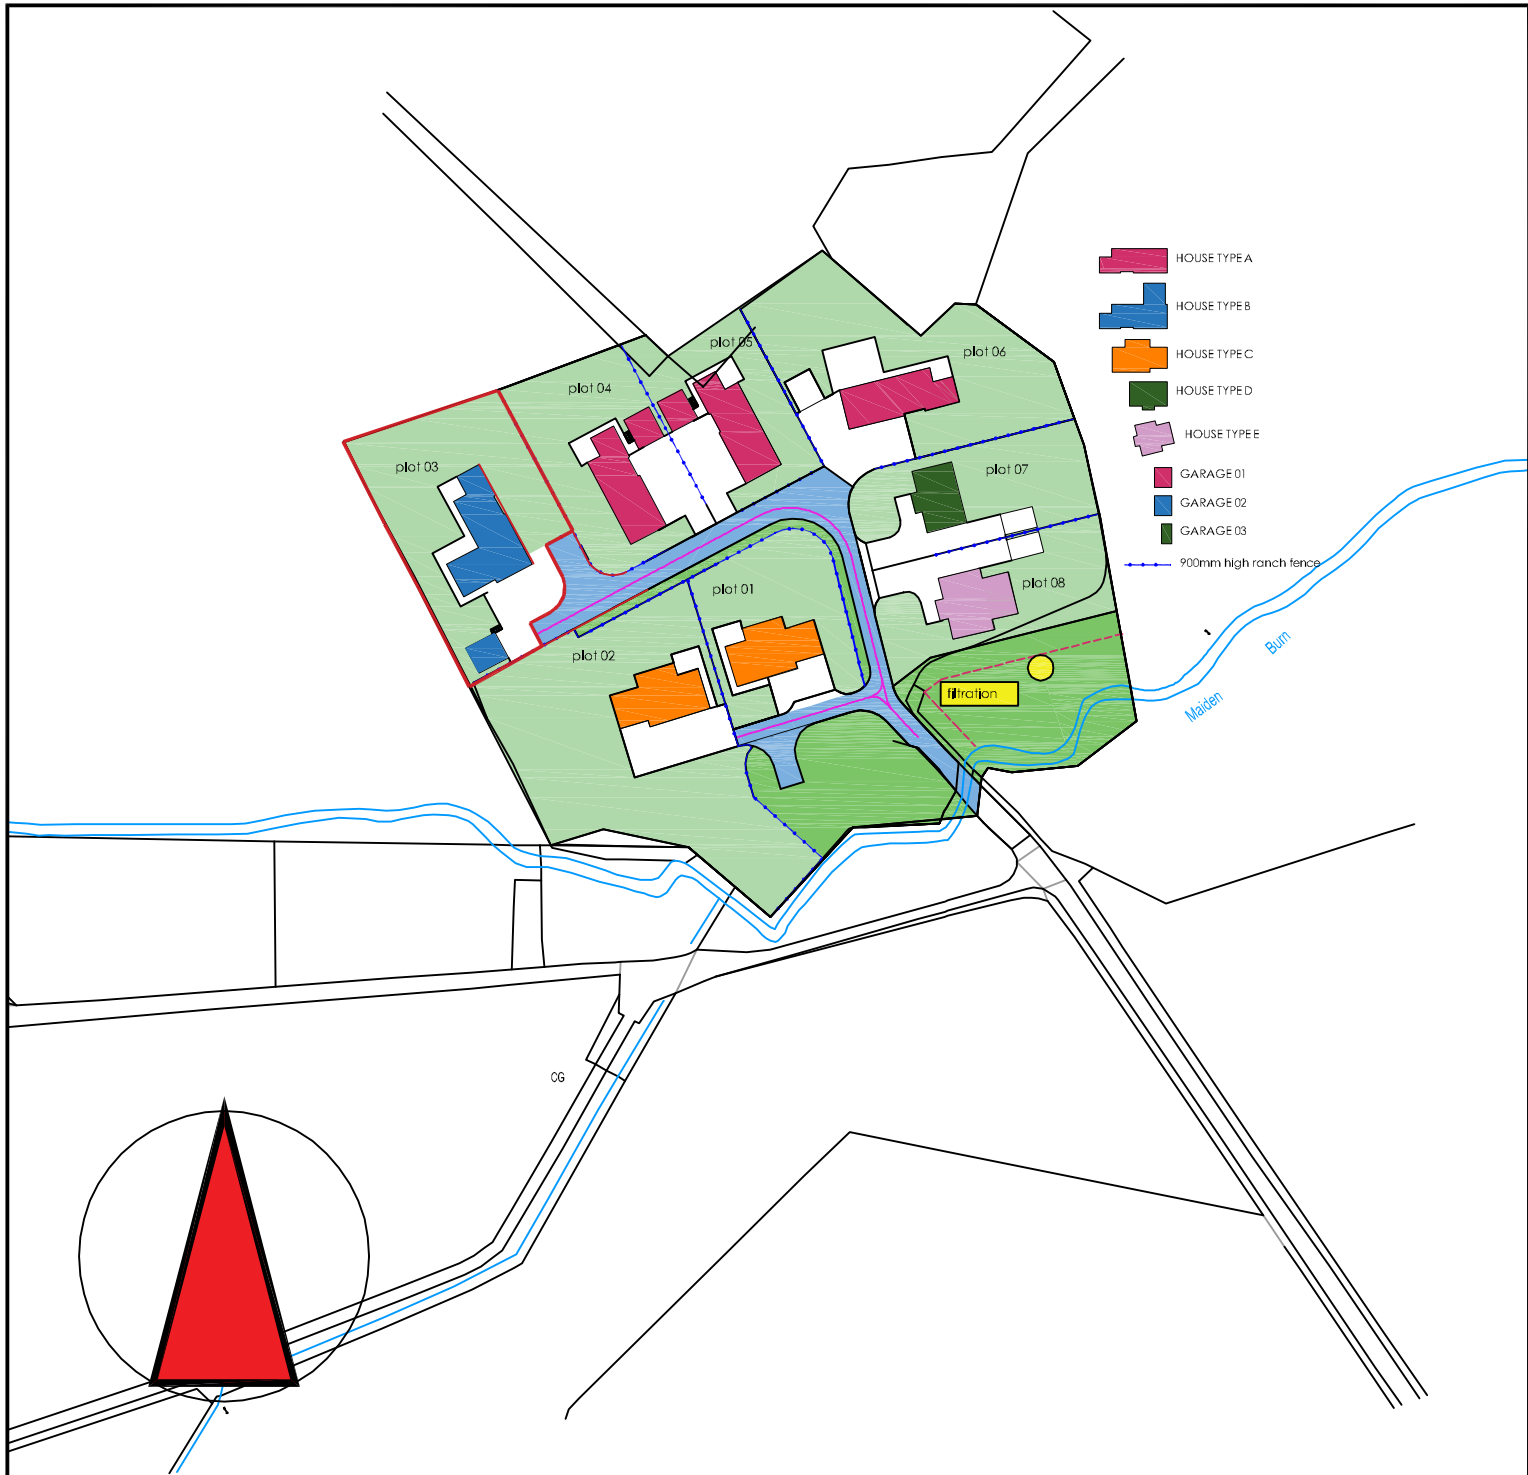

COMMUNAL ROADWAY




COMMUNAL FILTRATION SYSTEM



COMMUNAL AMENITY SPACES

SCALE IN METRES

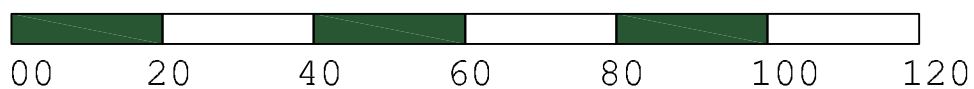

W

architects



CLIENT  
BRACKENRIDGE HOMES

PROJECT  
PLOT 3 MAIDENBURN

DRAWING  
LOCATION PLAN

SCALE  
1/1000


DATE  
26.01.22

DRAWING NUMBER

SIZE  
A4

REVISION  
C

**2133-LP-03**

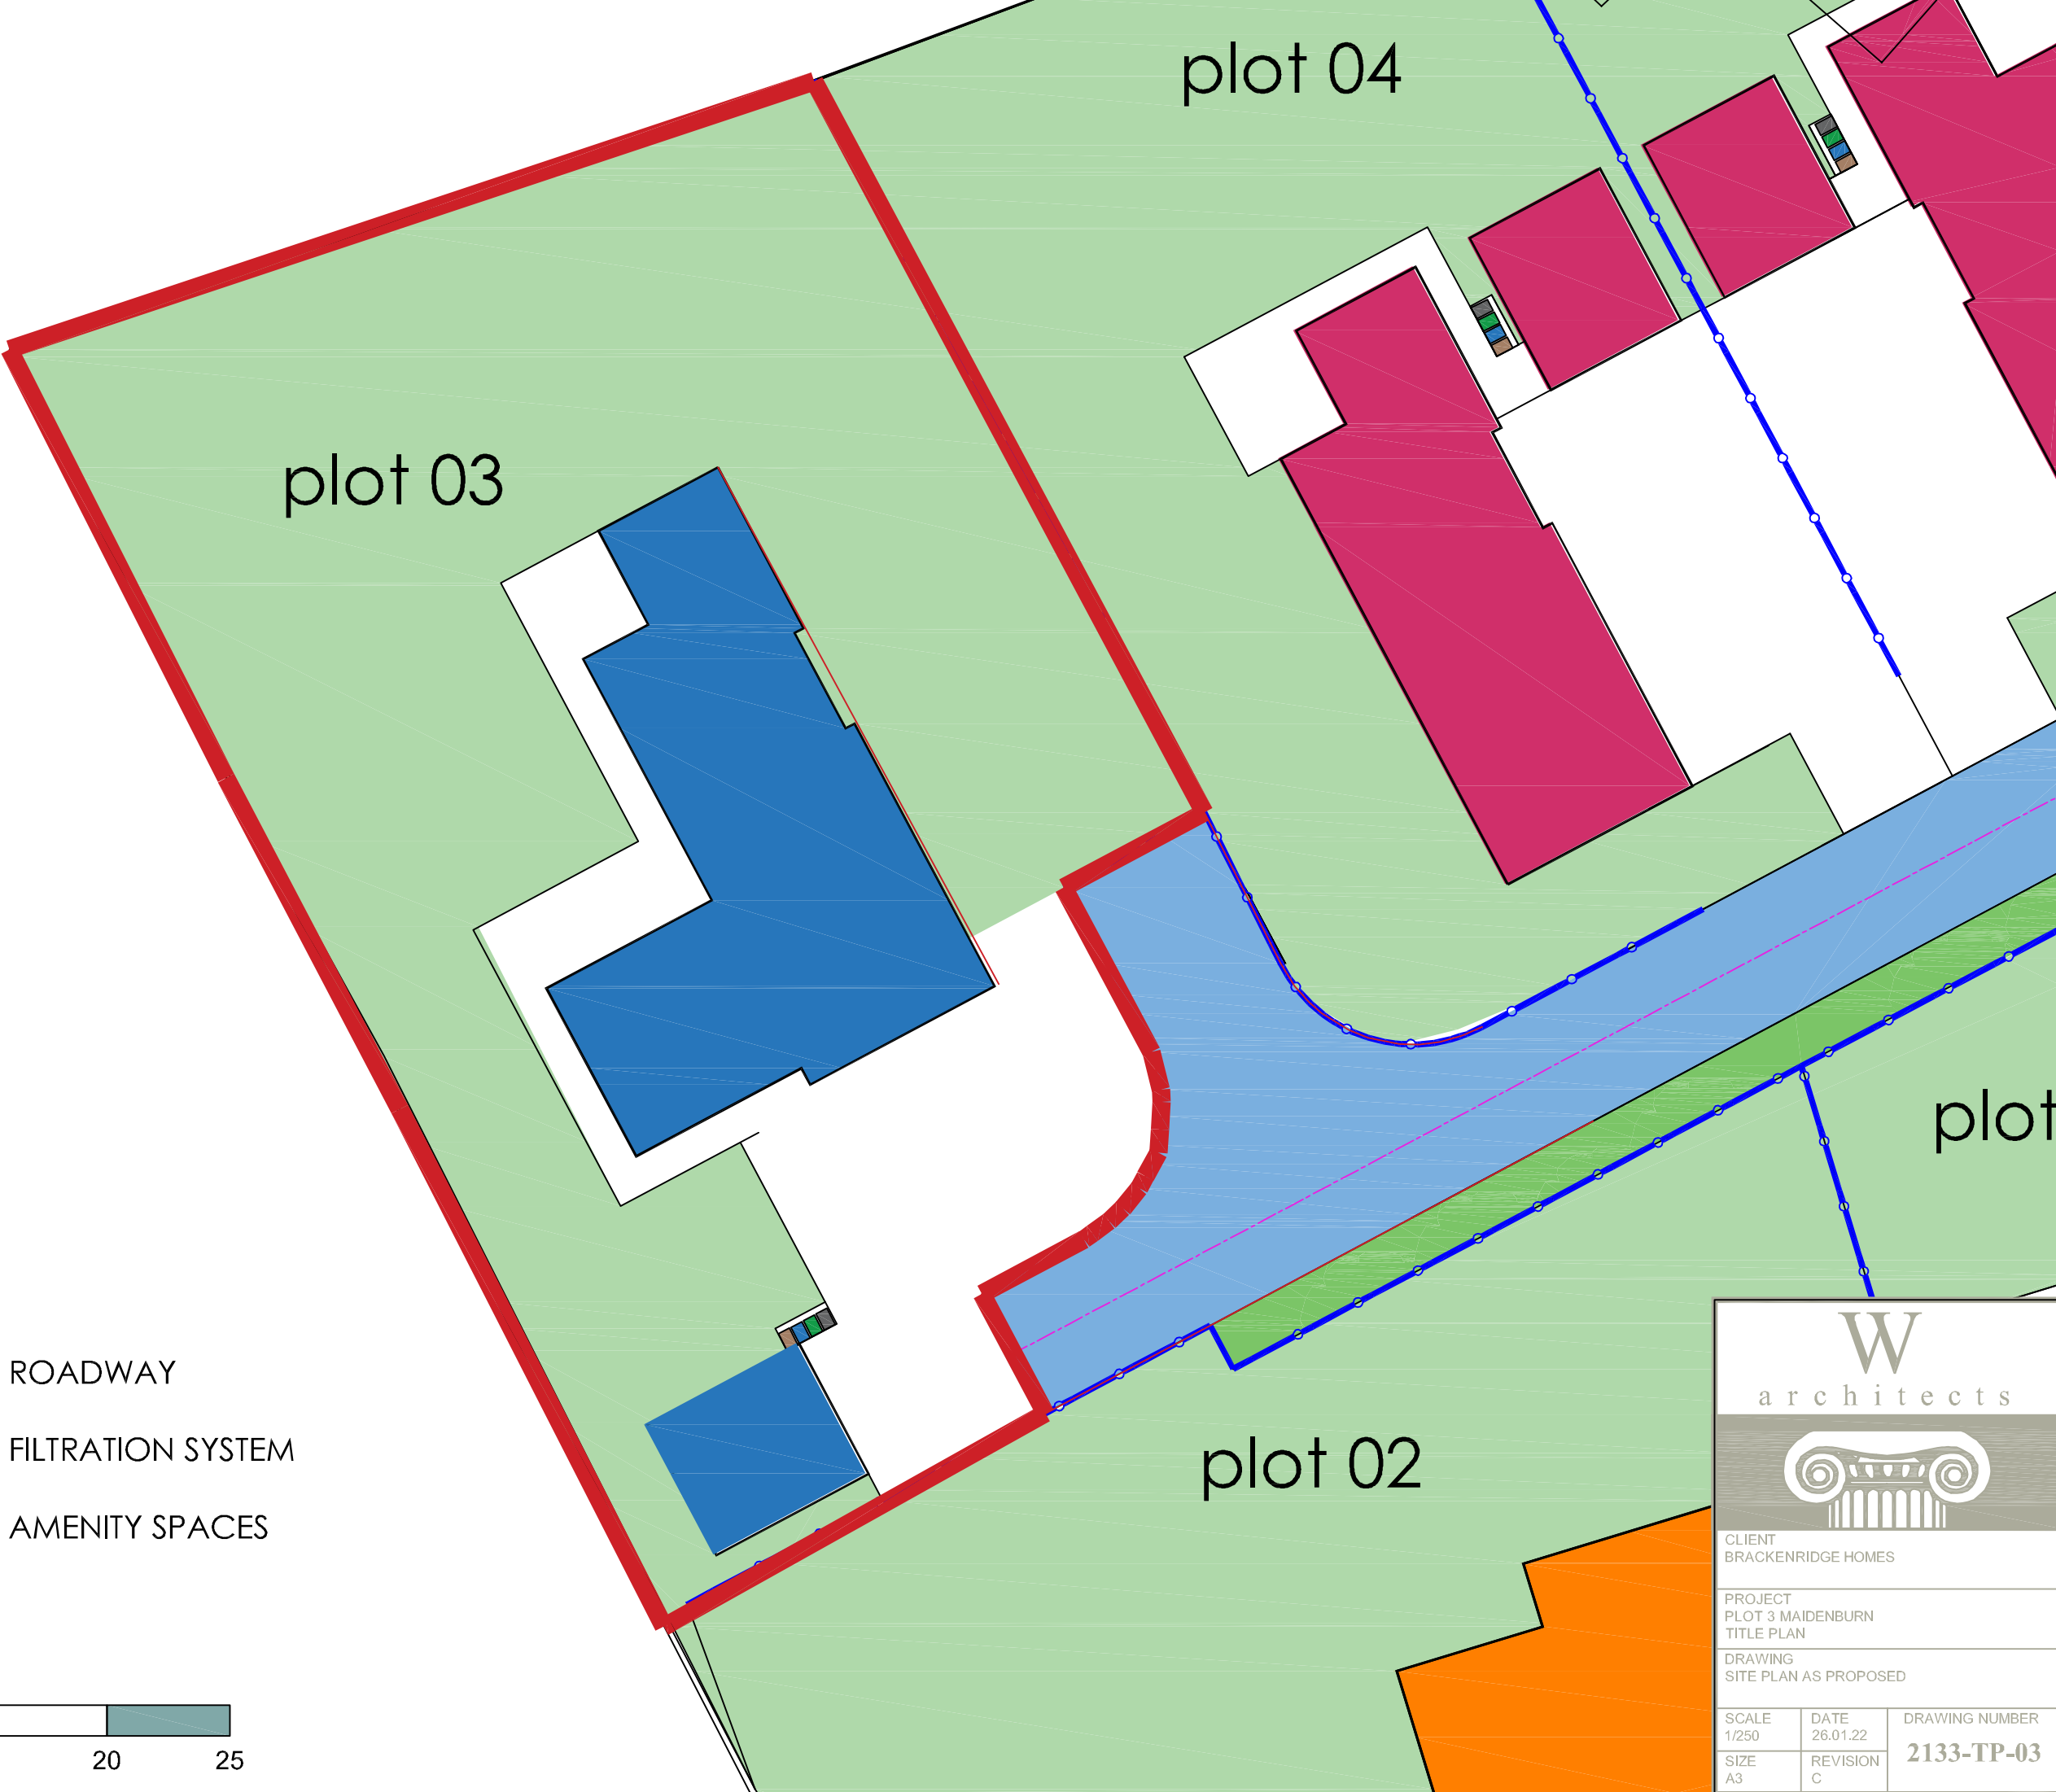





plot 03


plot 04


plot 02

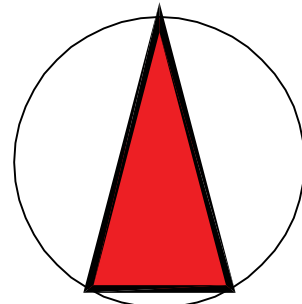plot



-  COMMUNAL ROADWAY
-  COMMUNAL FILTRATION SYSTEM
-  COMMUNAL AMENITY SPACES

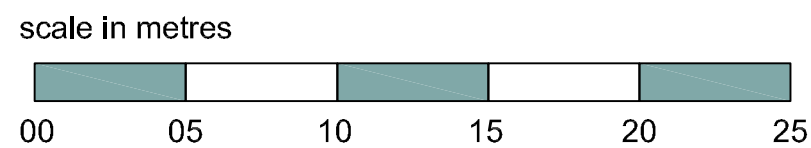




CLIENT  
BRACKENRIDGE HOMES

PROJECT  
PLOT 3 MAIDENBURN  
TITLE PLAN

DRAWING  
SITE PLAN AS PROPOSED

SCALE 1/250	DATE 26.01.22	DRAWING NUMBER <b>2133-TP-03</b>
SIZE A3	REVISION C	

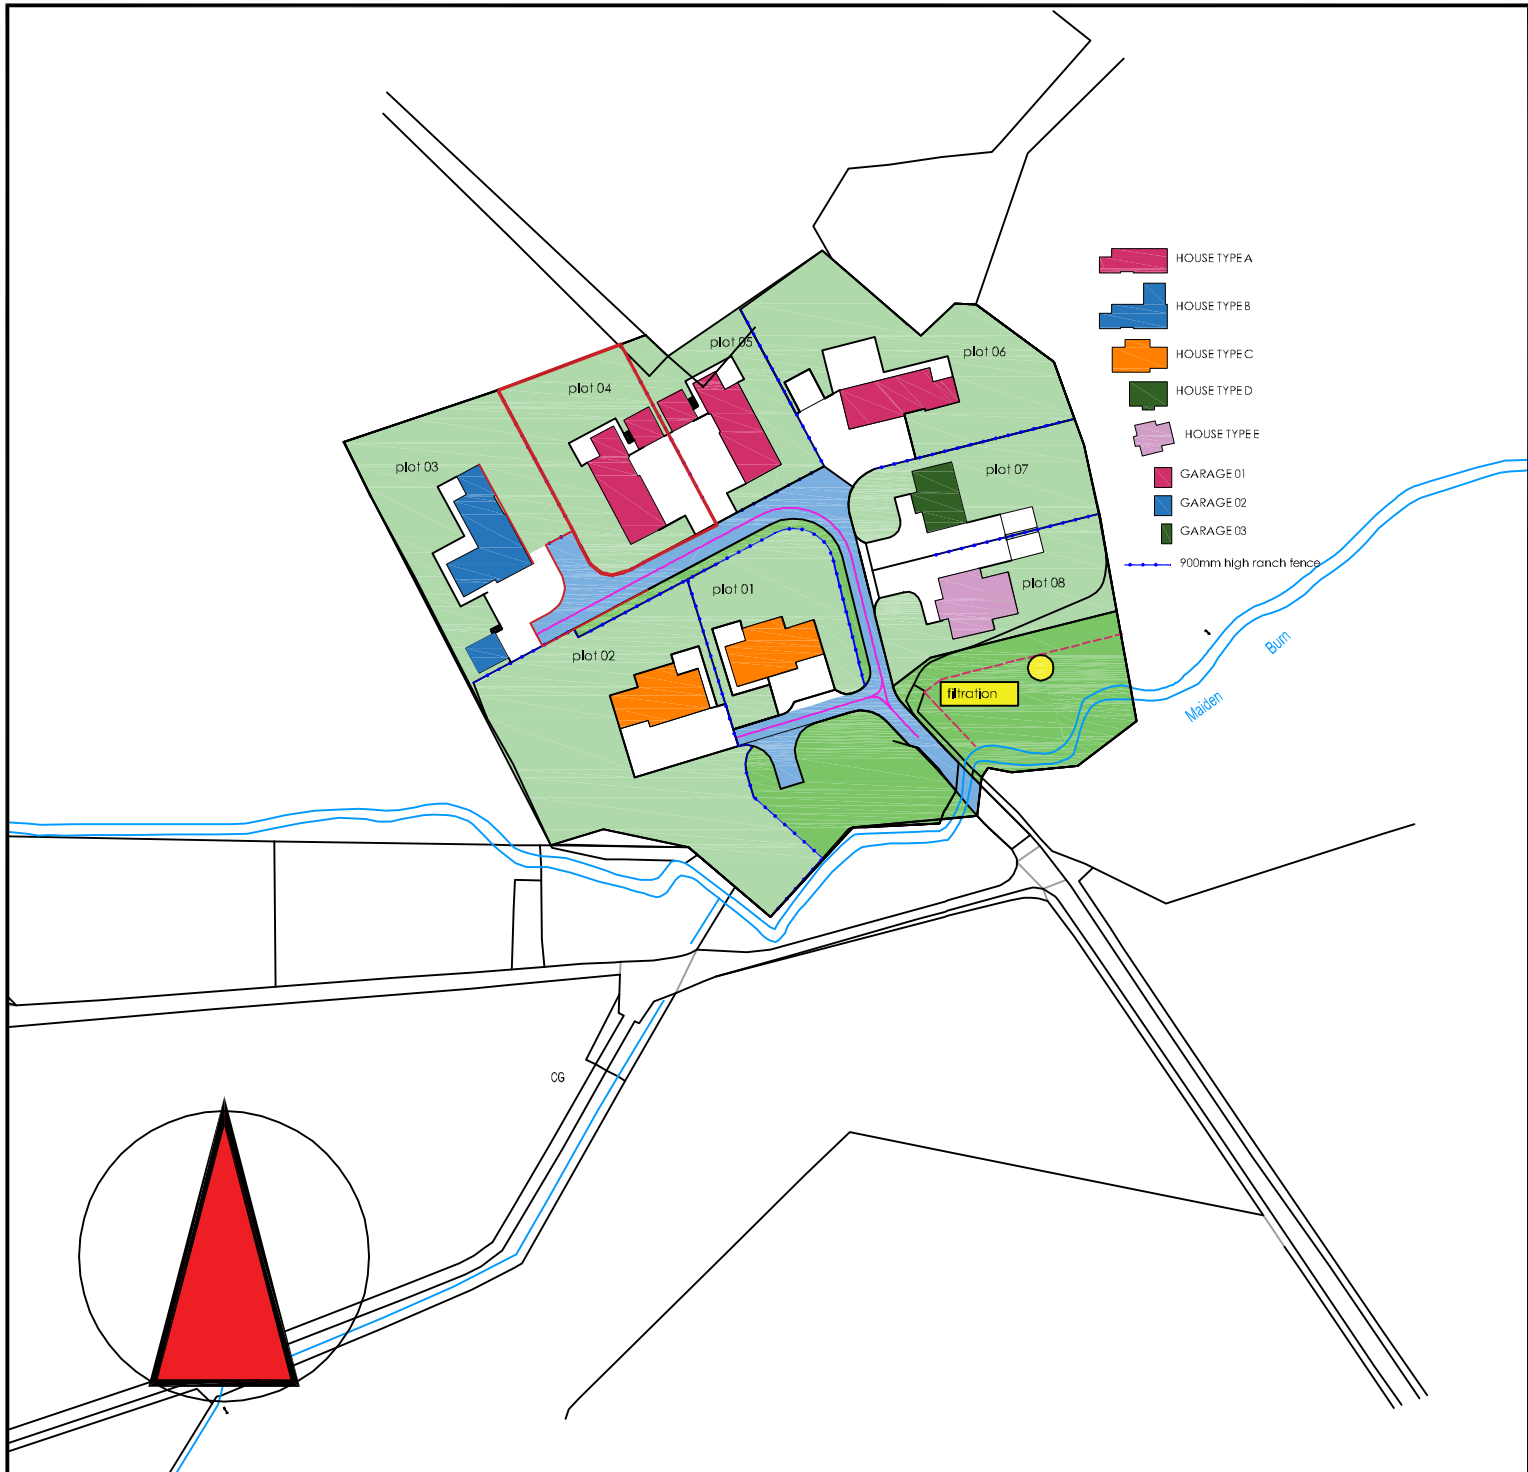

COMMUNAL ROADWAY




COMMUNAL FILTRATION SYSTEM



COMMUNAL AMENITY SPACES

SCALE IN METRES

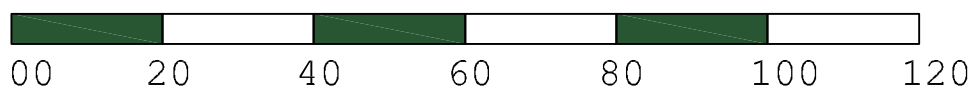

W

architects



CLIENT  
BRACKENRIDGE HOMES

PROJECT  
PLOT 4 MAIDENBURN

DRAWING  
LOCATION PLAN

SCALE  
1/1000


DATE  
26.01.22

DRAWING NUMBER

SIZE  
A4

REVISION  
C

**2133-LP-04**

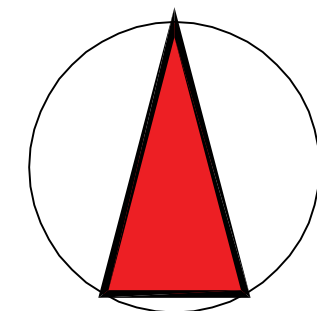

COMMUNAL ROADWAY





COMMUNAL FILTRATION SYSTEM





COMMUNAL AMENITY SPACES

scale in metres



		
		
CLIENT BRACKENRIDGE HOMES		
PROJECT PLOT 4 MAIDENBURN TITLE PLAN		
DRAWING SITE PLAN AS PROPOSED		
SCALE 1/250	DATE 26.01.22	DRAWING NUMBER 2133-TP-04
SIZE A3	REVISION C	

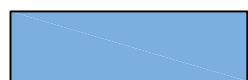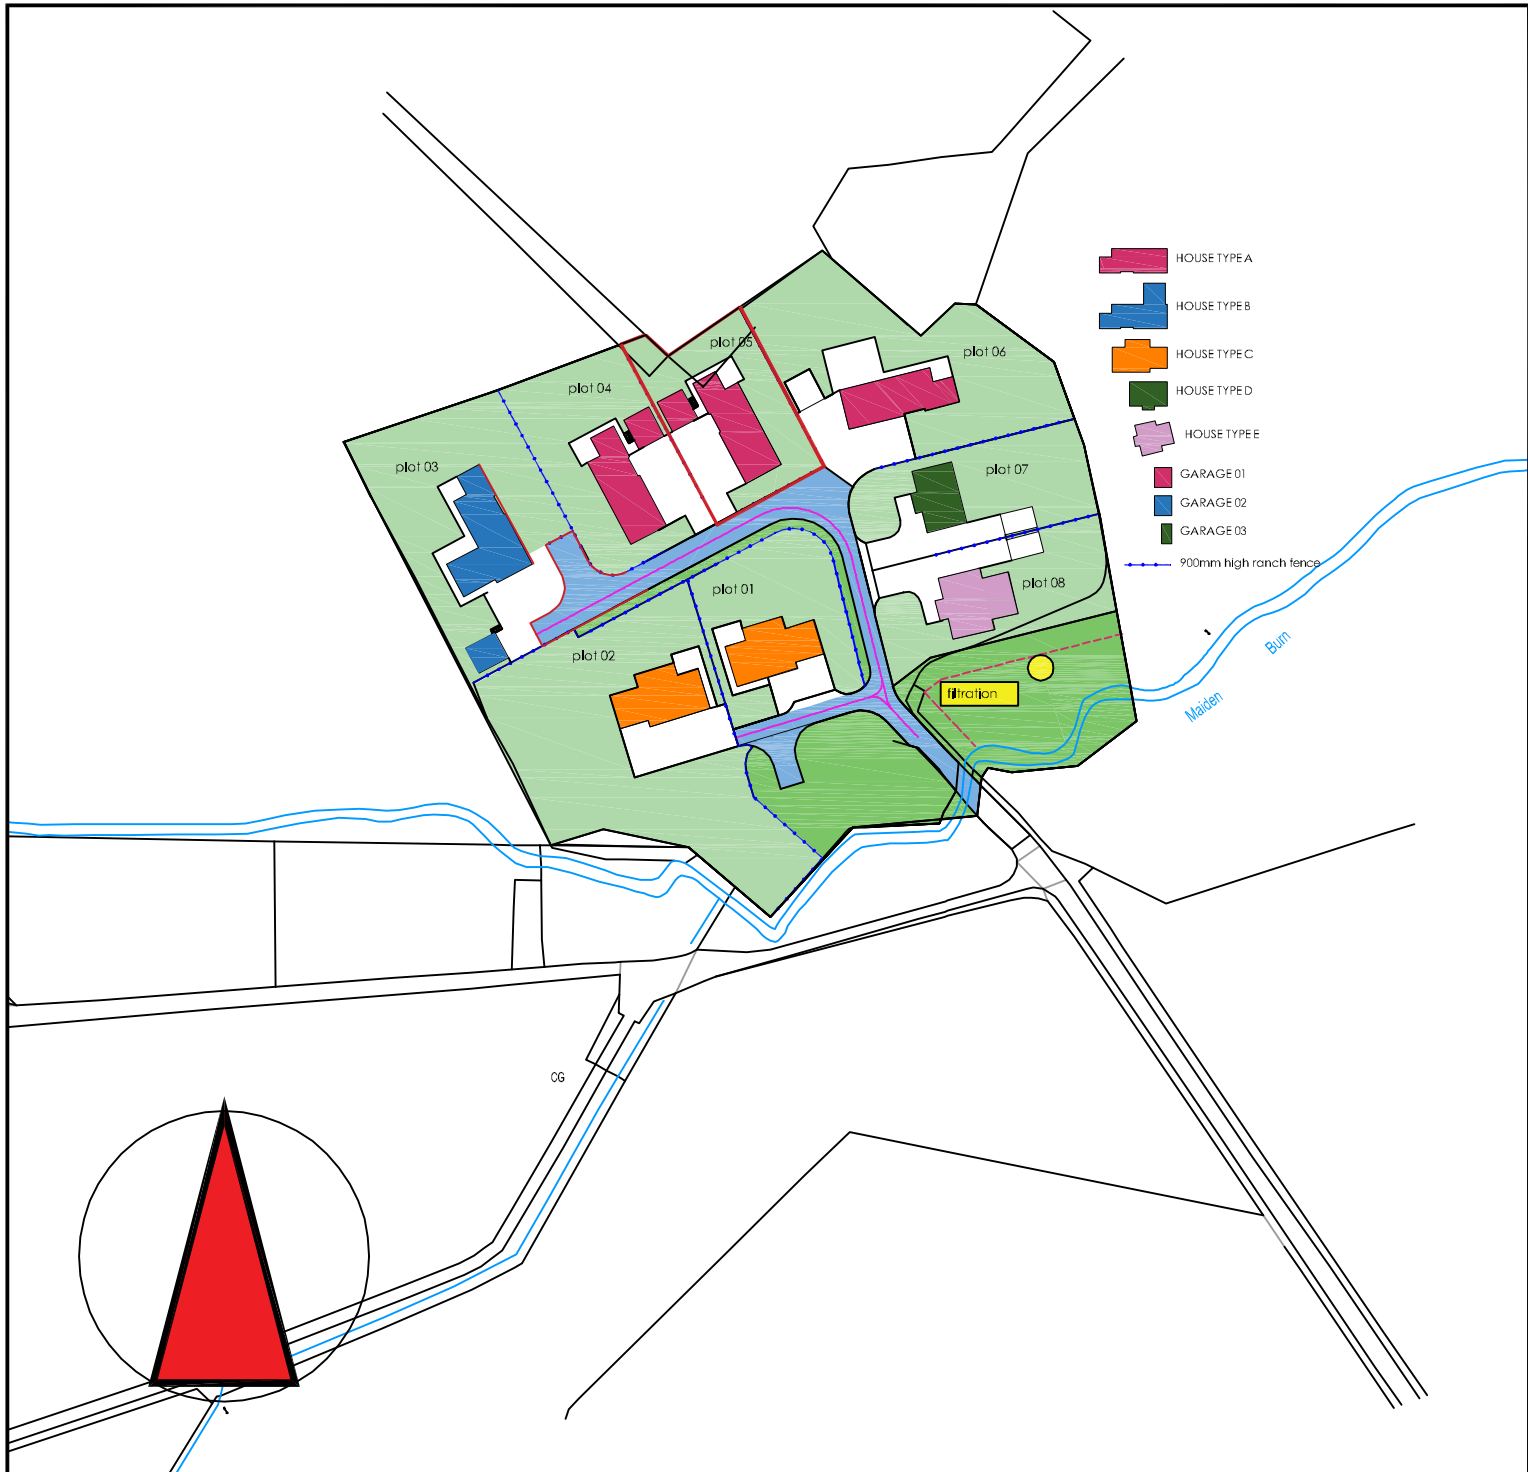

COMMUNAL ROADWAY




COMMUNAL FILTRATION SYSTEM



COMMUNAL AMENITY SPACES

SCALE IN METRES

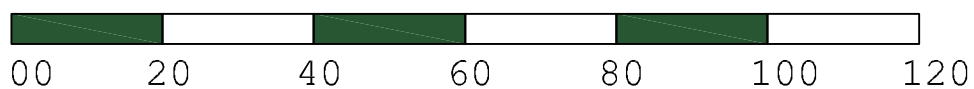

W

architects



CLIENT  
BRACKENRIDGE HOMES

PROJECT  
PLOT 5 MAIDENBURN

DRAWING  
LOCATION PLAN

SCALE  
1/1000

DATE  
26.01.22

DRAWING NUMBER


SIZE  
A4

REVISION  
C


**2133-LP-05**

-  COMMUNAL ROADWAY
-  COMMUNAL FILTRATION SYSTEM
-  COMMUNAL AMENITY SPACES





W  
architects




CLIENT  
BRACKENRIDGE HOMES

PROJECT  
PLOT 5 MAIDENBURN  
TITLE PLAN

DRAWING  
SITE PLAN AS PROPOSED

SCALE 1/250	DATE 26.01.22	DRAWING NUMBER <b>2133-TP-05</b>
SIZE A3	REVISION C	

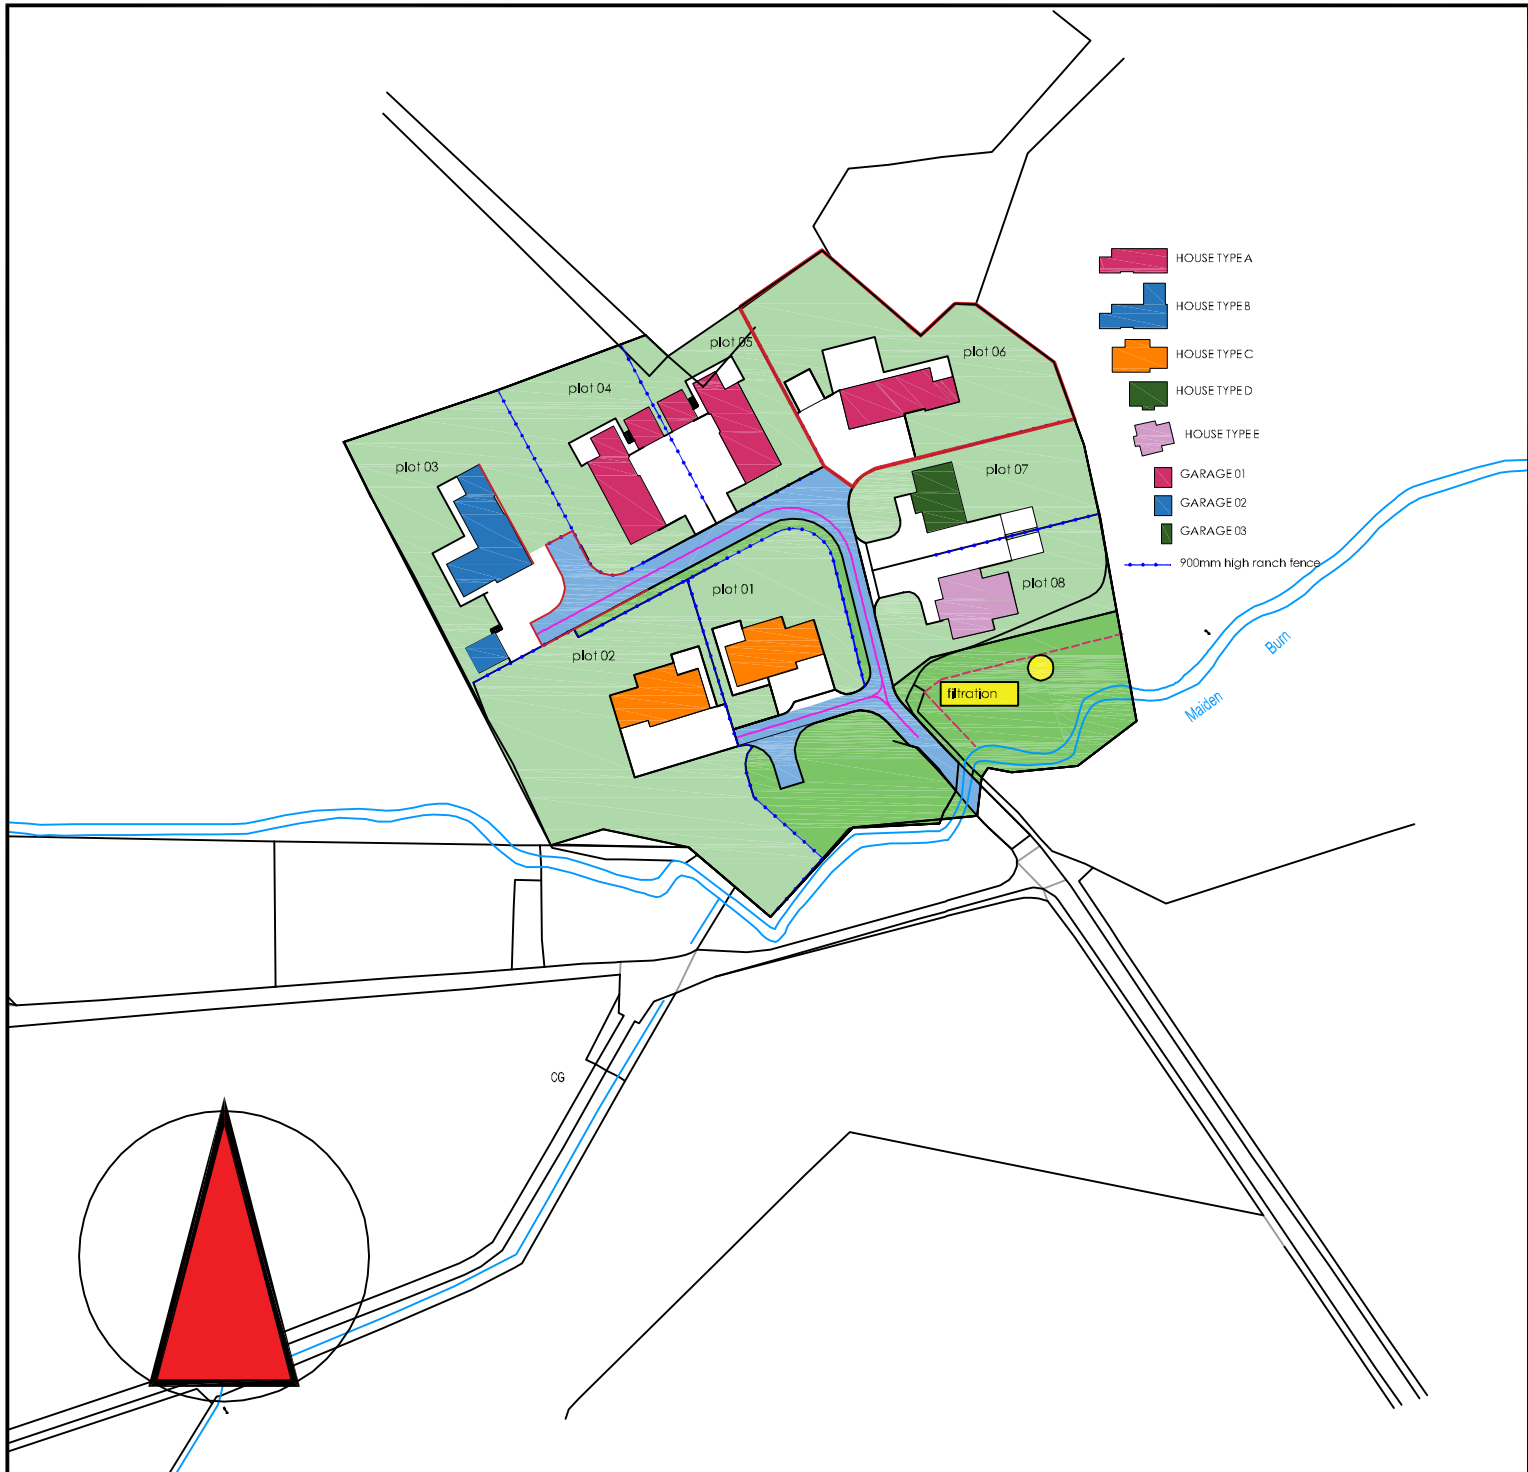

COMMUNAL ROADWAY



COMMUNAL FILTRATION SYSTEM



COMMUNAL AMENITY SPACES

SCALE IN METRES



W

architects



CLIENT  
BRACKENRIDGE HOMES

PROJECT  
PLOT 6 MAIDENBURN

DRAWING  
LOCATION PLAN

SCALE  
1/1000

DATE  
26.01.22



DRAWING NUMBER

SIZE  
A4

REVISION  
C

**2133-LP-06**

- COMMUNAL ROADWAY
- COMMUNAL FILTRATION SYSTEM
- COMMUNAL AMENITY SPACES

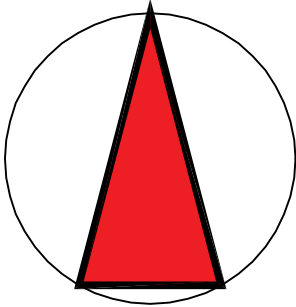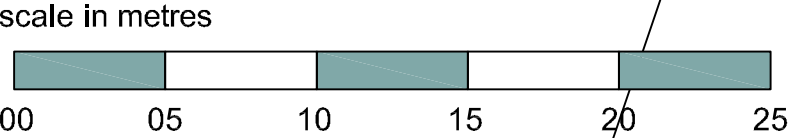

plot 05

plot 06

plot 07

W  
architects

CLIENT  
BRACKENRIDGE HOMES

PROJECT  
PLOT 6 MAIDENBURN  
TITLE PLAN

DRAWING  
SITE PLAN AS PROPOSED


SCALE  
1/250

DATE  
26.01.22

SIZE  
A3

REVISION  
C

DRAWING NUMBER  
**2133-TP-06**

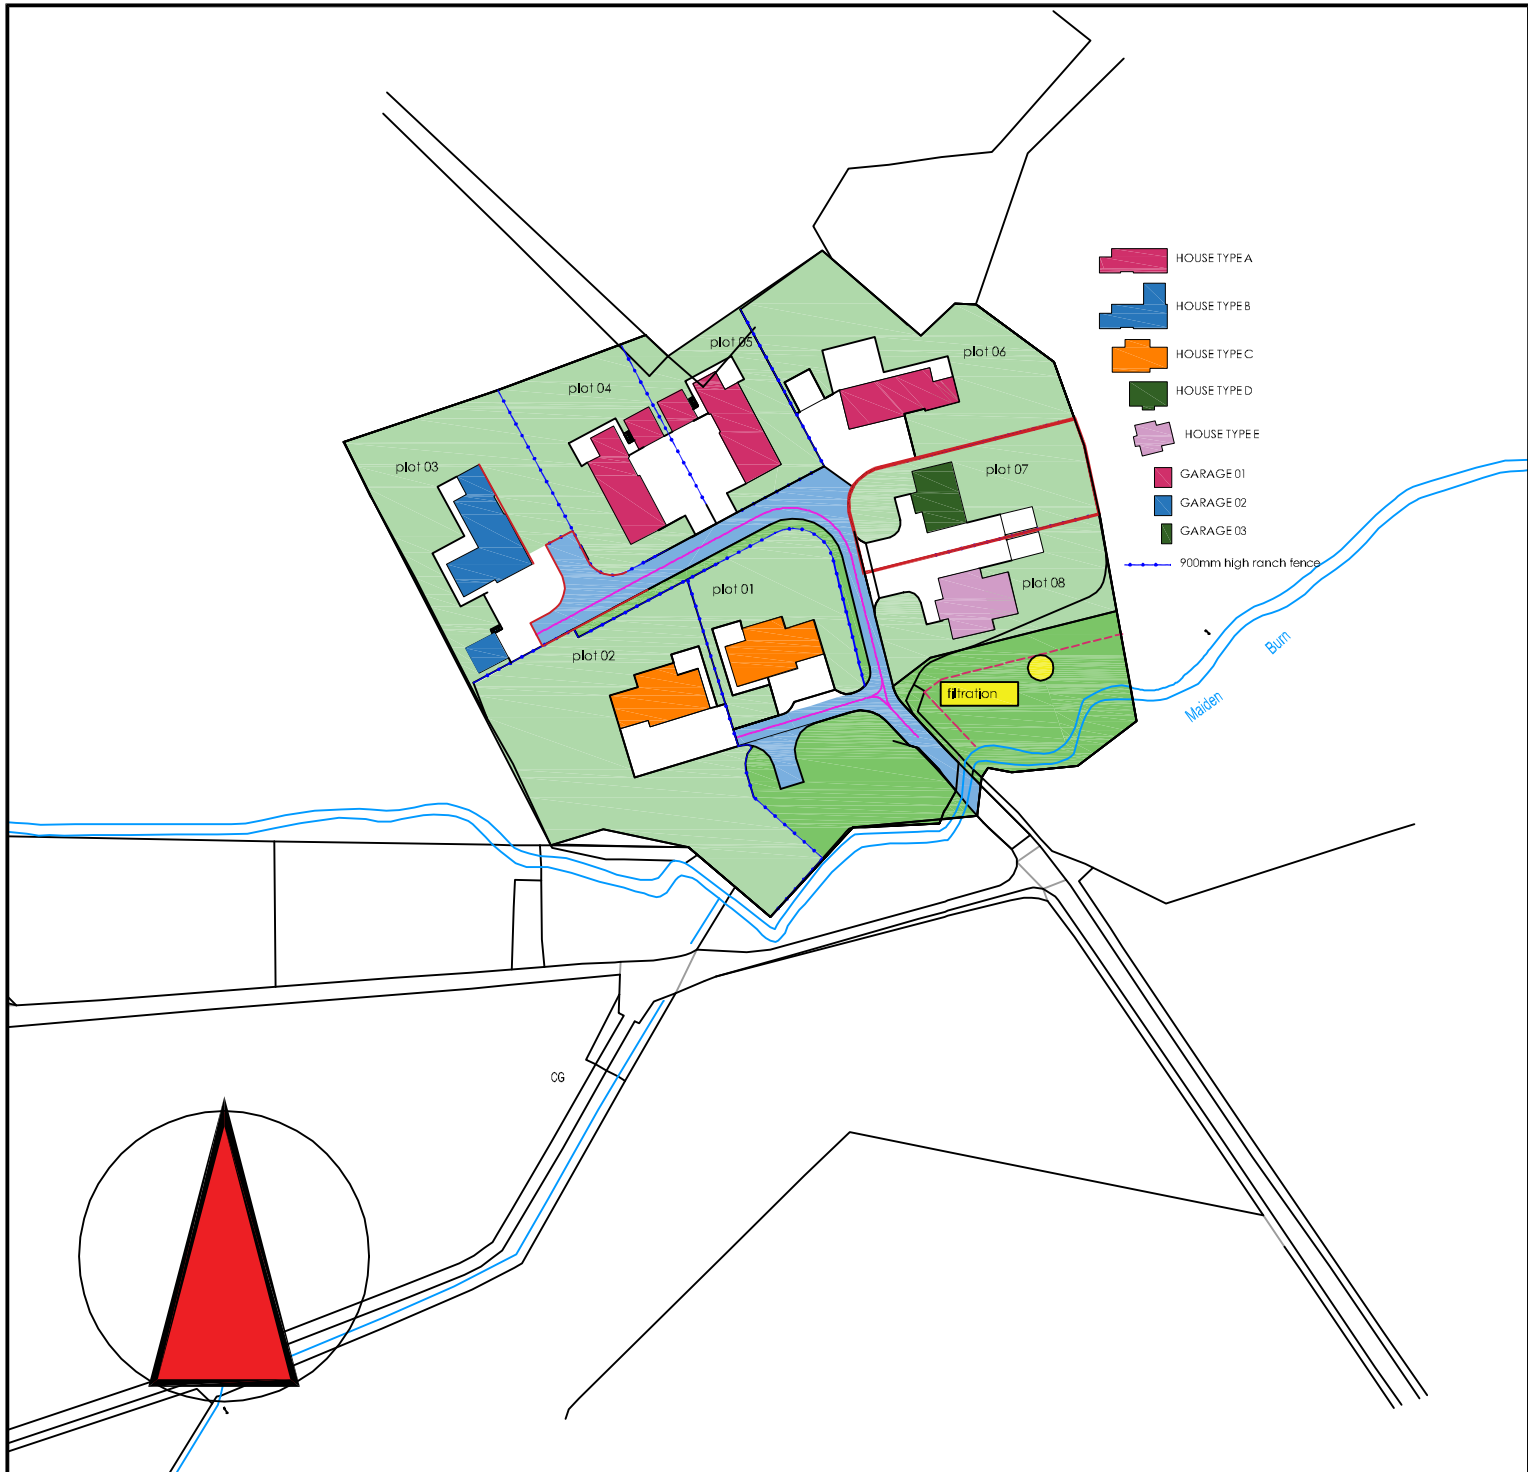

COMMUNAL ROADWAY




COMMUNAL FILTRATION SYSTEM



COMMUNAL AMENITY SPACES

SCALE IN METRES

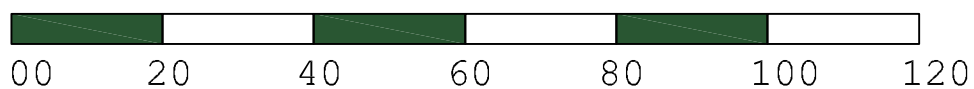

W

architects



CLIENT  
BRACKENRIDGE HOMES

PROJECT  
PLOT 7 MAIDENBURN

DRAWING  
LOCATION PLAN

SCALE  
1/1000


DATE  
26.01.22

DRAWING NUMBER

SIZE  
A4

REVISION  
C

**2133-LP-07**

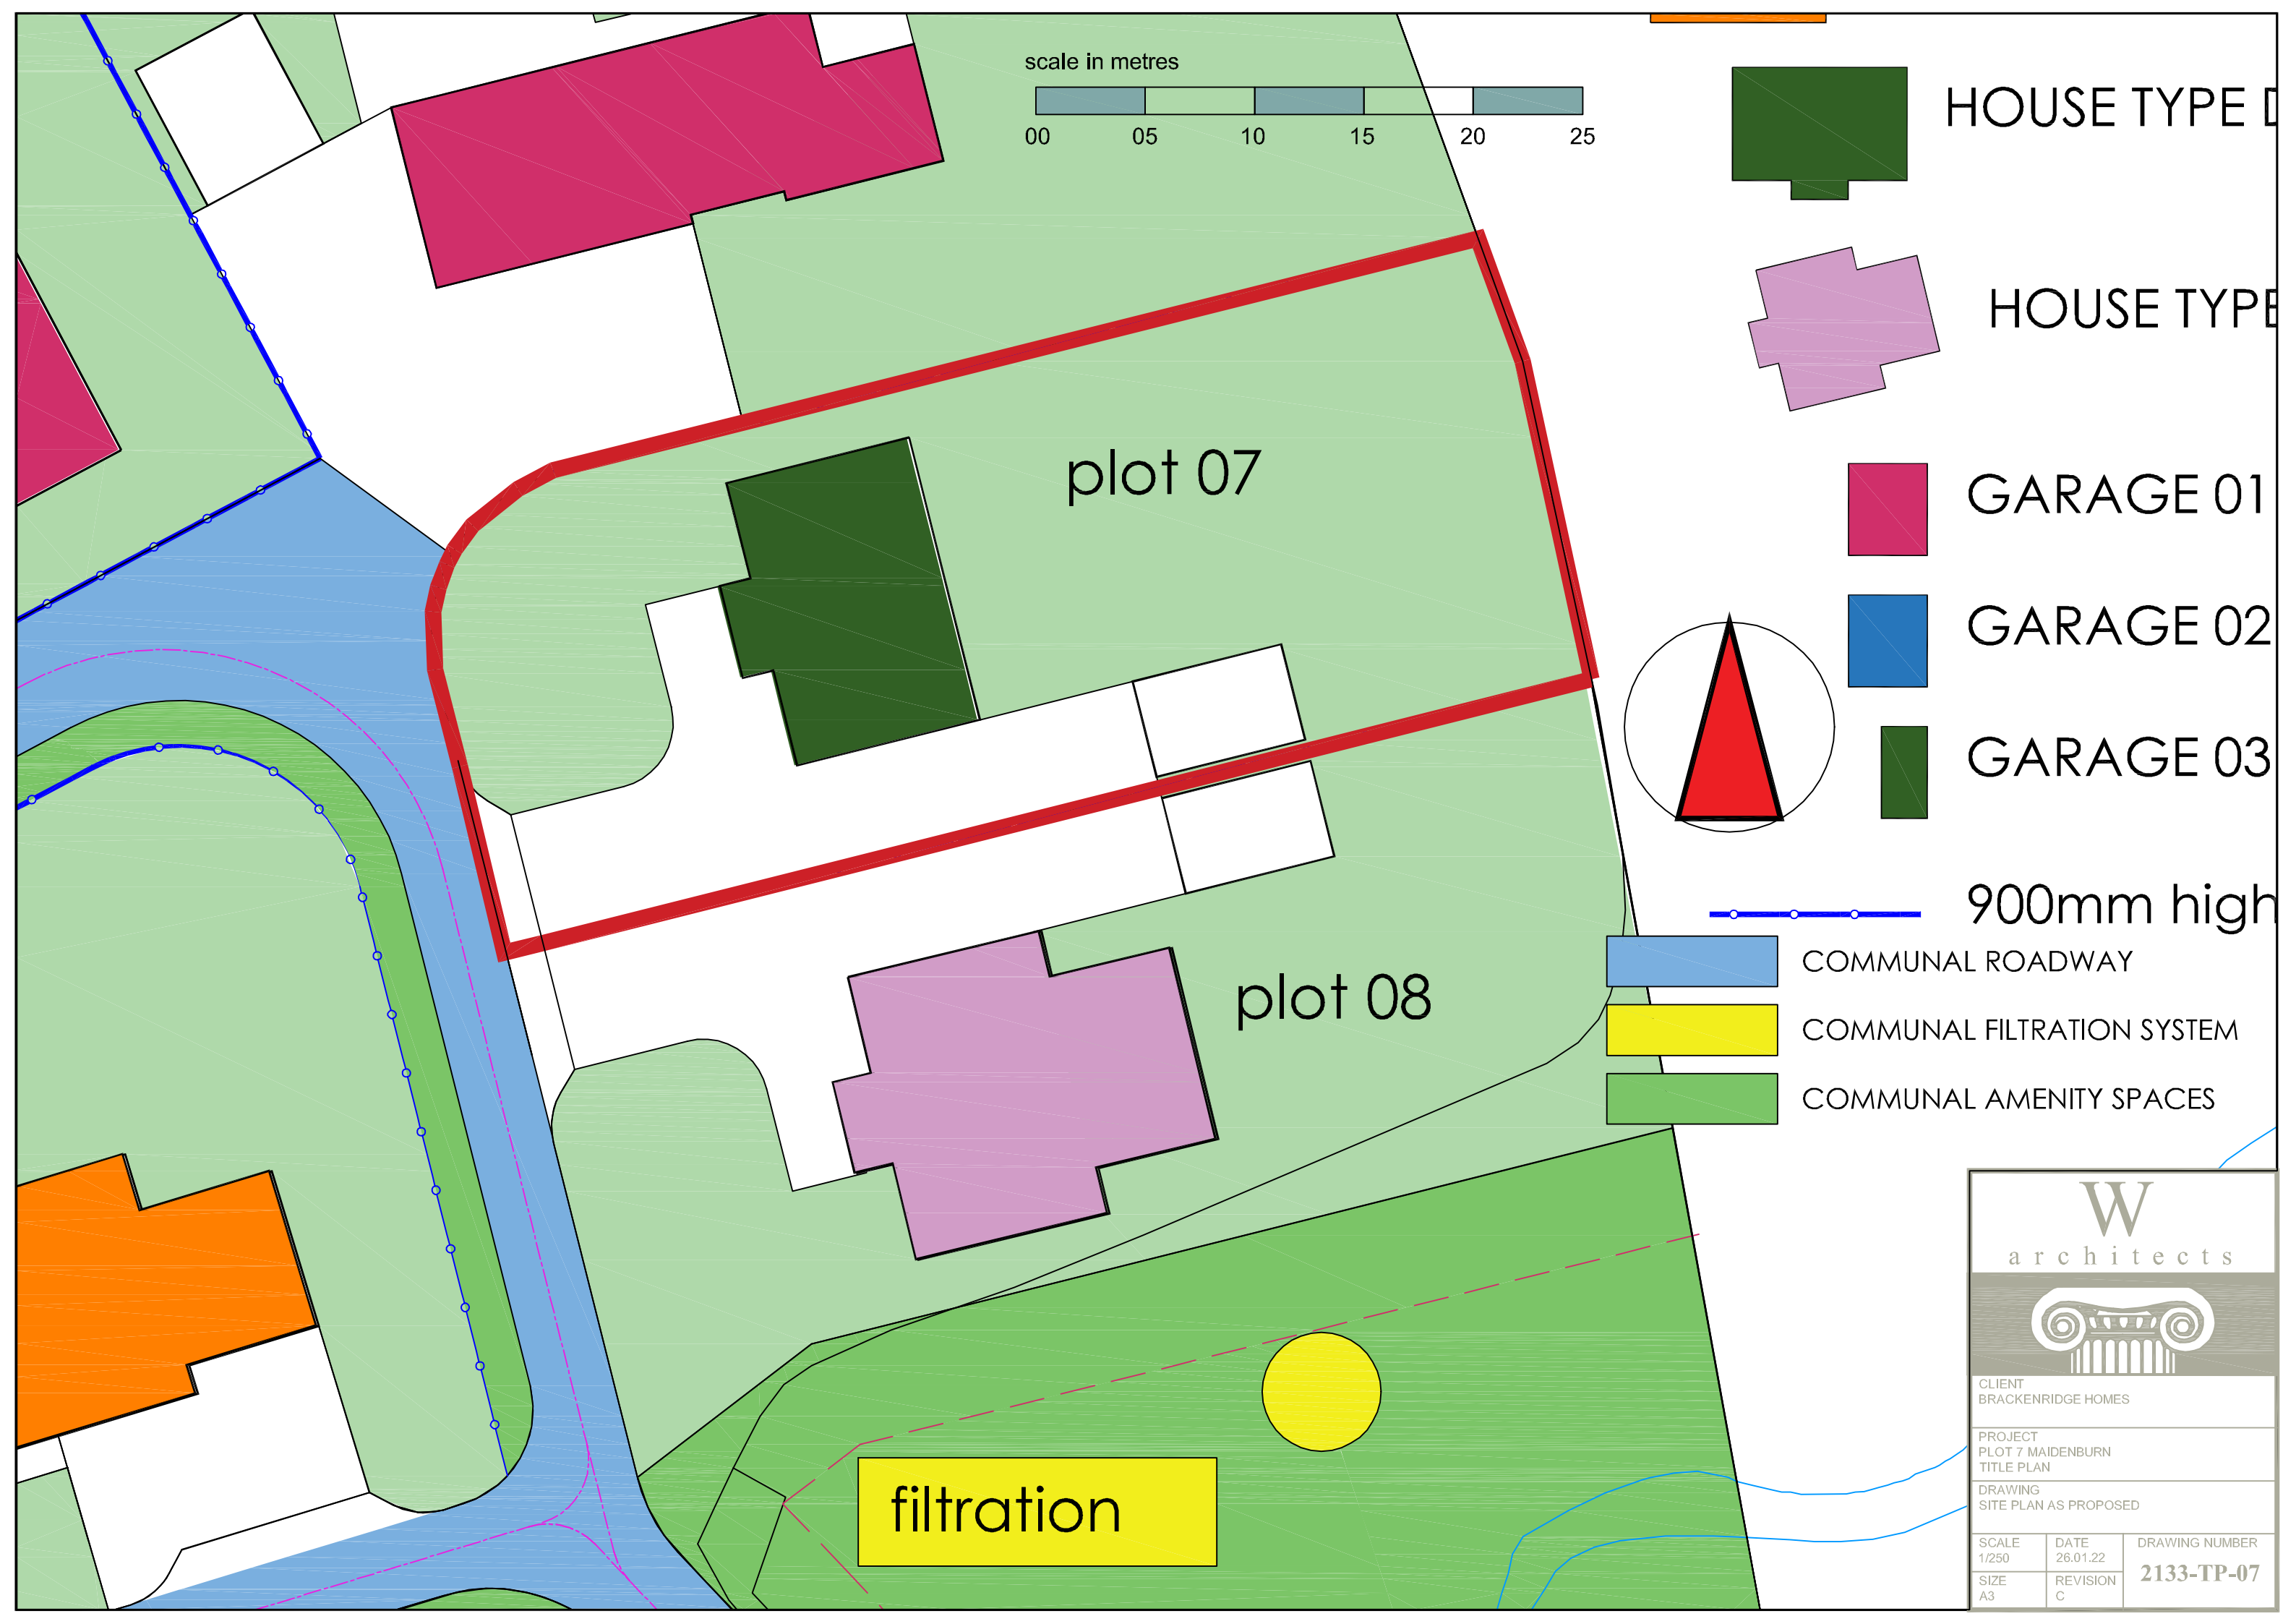

scale in metres

00 05 10 15 20 25

HOUSE TYPE D

HOUSE TYPE B

GARAGE 01

GARAGE 02

GARAGE 03

900mm high

COMMUNAL ROADWAY

COMMUNAL FILTRATION SYSTEM

COMMUNAL AMENITY SPACES

plot 08

plot 07

filtration


**W**  
architects

CLIENT  
BRACKENRIDGE HOMES

PROJECT  
PLOT 7 MAIDENBURN  
TITLE PLAN

DRAWING  
SITE PLAN AS PROPOSED

SCALE 1/250	DATE 26.01.22	DRAWING NUMBER <b>2133-TP-07</b>
SIZE A3	REVISION C	

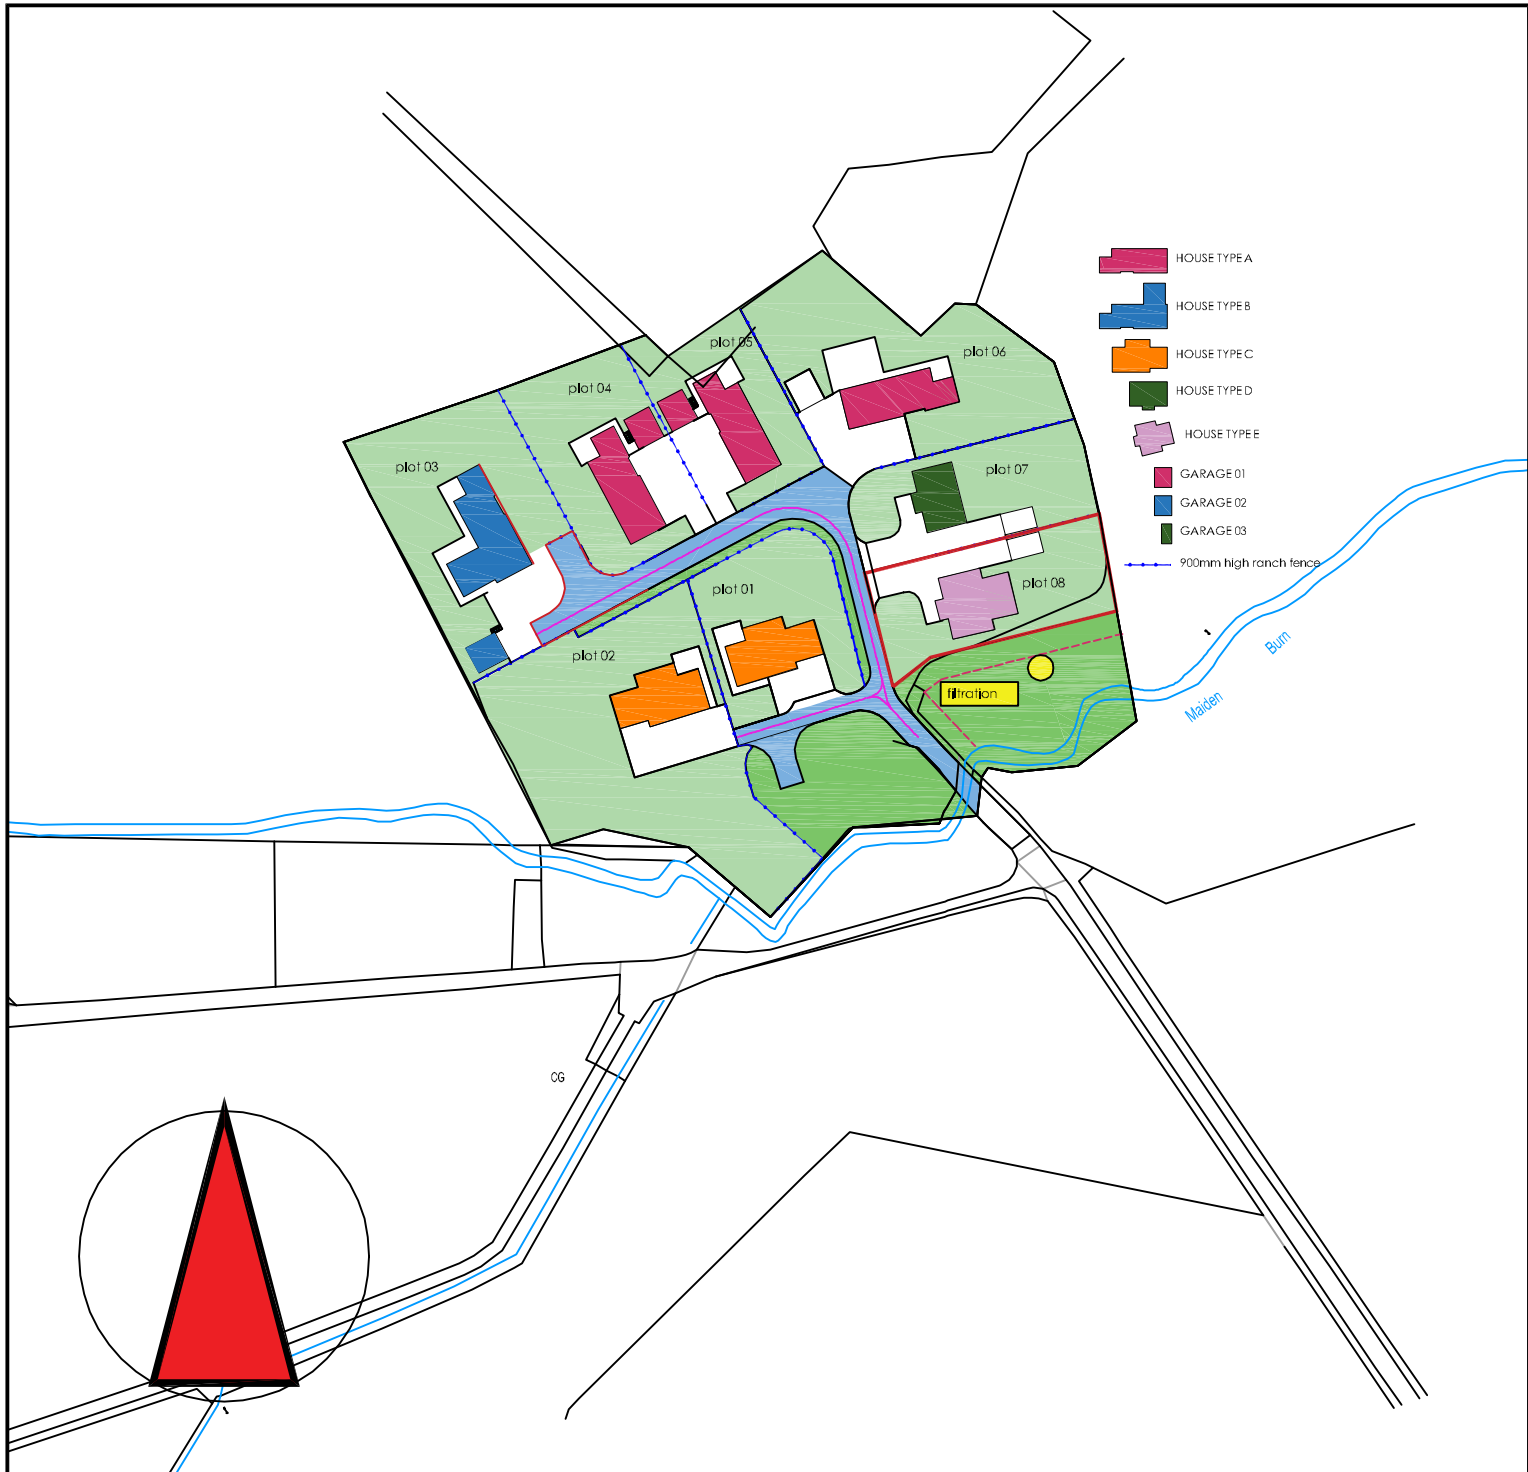

COMMUNAL ROADWAY




COMMUNAL FILTRATION SYSTEM



COMMUNAL AMENITY SPACES

SCALE IN METRES

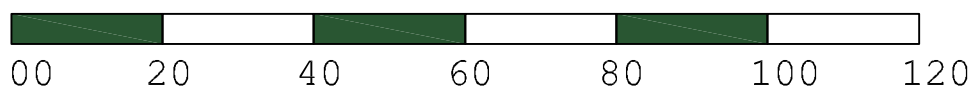

W

architects



CLIENT  
BRACKENRIDGE HOMES

PROJECT  
PLOT 8 MAIDENBURN

DRAWING  
LOCATION PLAN

SCALE  
1/1000




DATE  
26.01.22

DRAWING NUMBER

SIZE  
A4

REVISION  
C

**2133-LP-08**

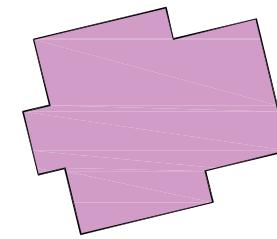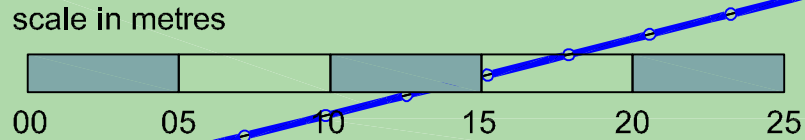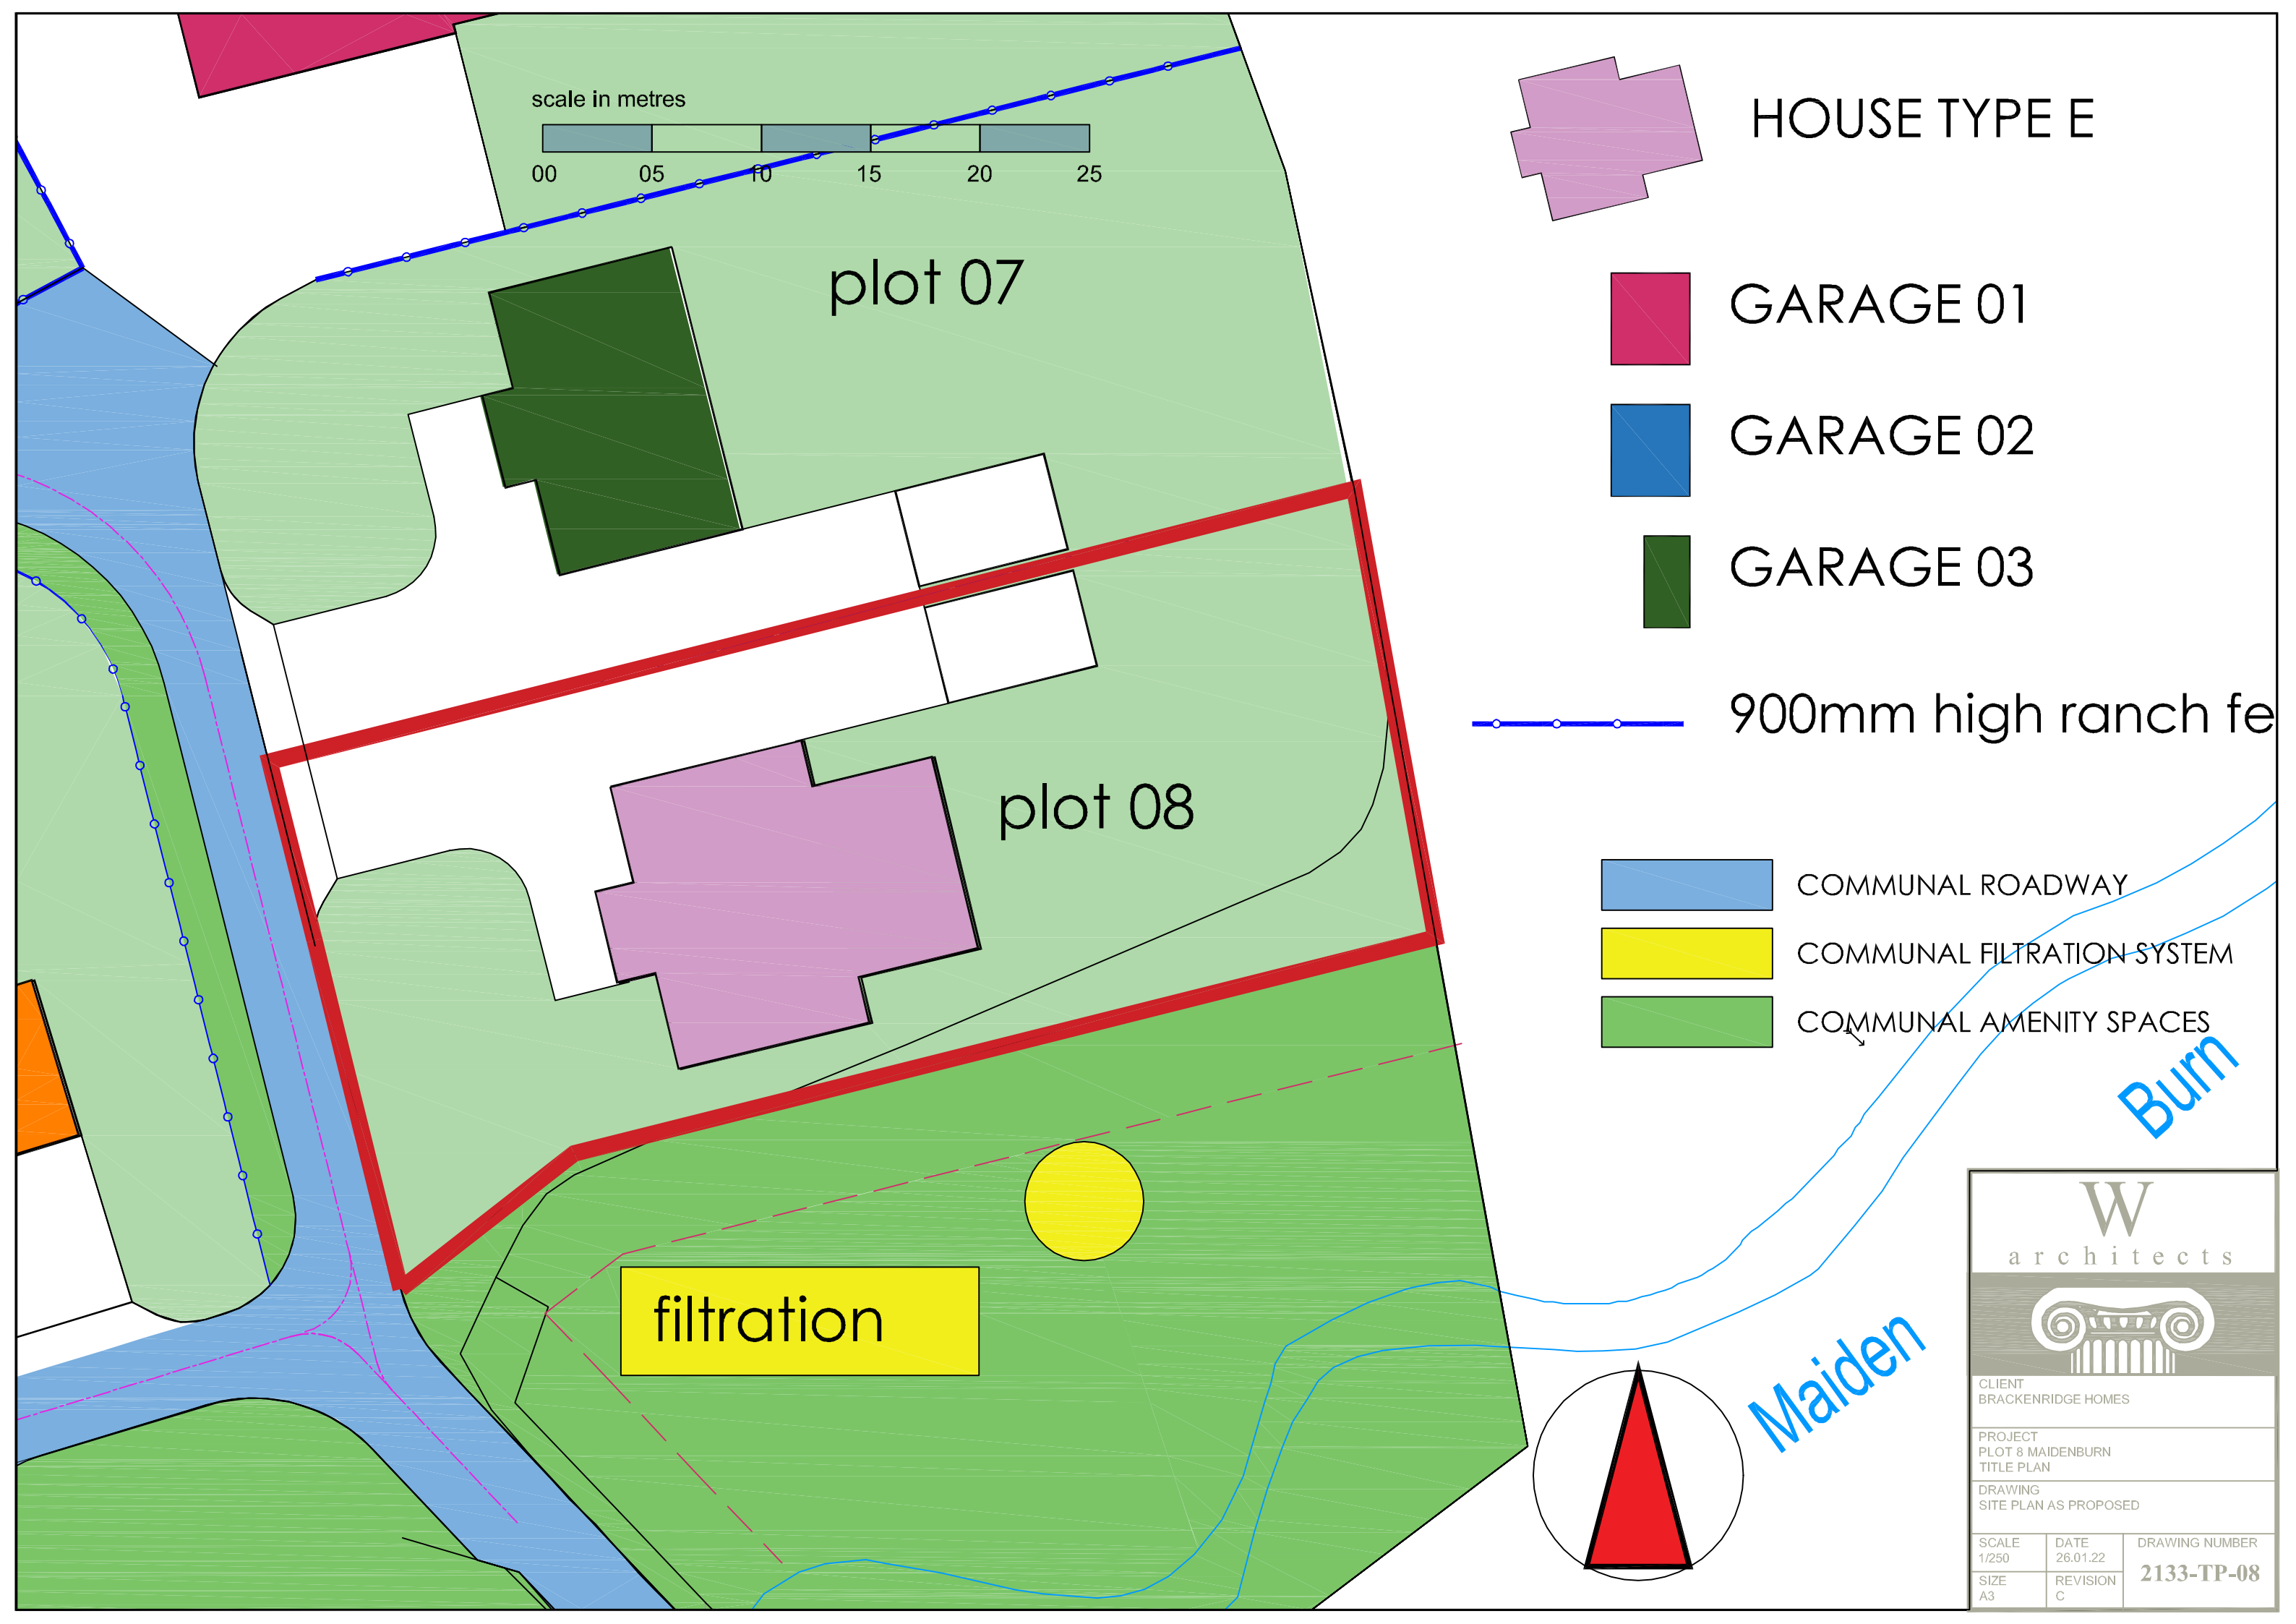

HOUSE TYPE E



GARAGE 01



GARAGE 02



GARAGE 03



900mm high ranch fence



COMMUNAL ROADWAY



COMMUNAL FILTRATION SYSTEM





COMMUNAL AMENITY SPACES

Burn

Maiden

filtration

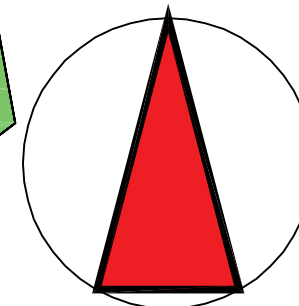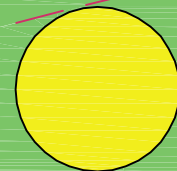

CLIENT BRACKENRIDGE HOMES		
PROJECT PLOT 8 MAIDENBURN TITLE PLAN		
DRAWING SITE PLAN AS PROPOSED		
SCALE 1/250	DATE 26.01.22	DRAWING NUMBER 2133-TP-08
SIZE A3	REVISION C	