


DEED OF CONDITIONS PLAN

1:500 @ A0

- Prospectively Adopted Road Network
- Prospectively Adopted Footpath Network
- Open Space Inclusive of Landscaping and Walkways
(Factored Maintained)
- Planting/Development Restriction (Private Ownership)
- Service Strip within Land in Private Ownership
- Adopted Grass Verge
- Shared Path
- Shared Drive (shared with
all adjoining neighbours as
per over-hatch)
- Open space exclusive to Plots 61, 62, 63, 64, 65, 66, 67
- Plots 65, 66, 67
- Plots 61, 62, 63, 64
- Plots 63, 64
- Plots 61, 62
- Plots 144, 145, 146
- Plots 141, 144, 145, 146
- Plots 136, 137, 138

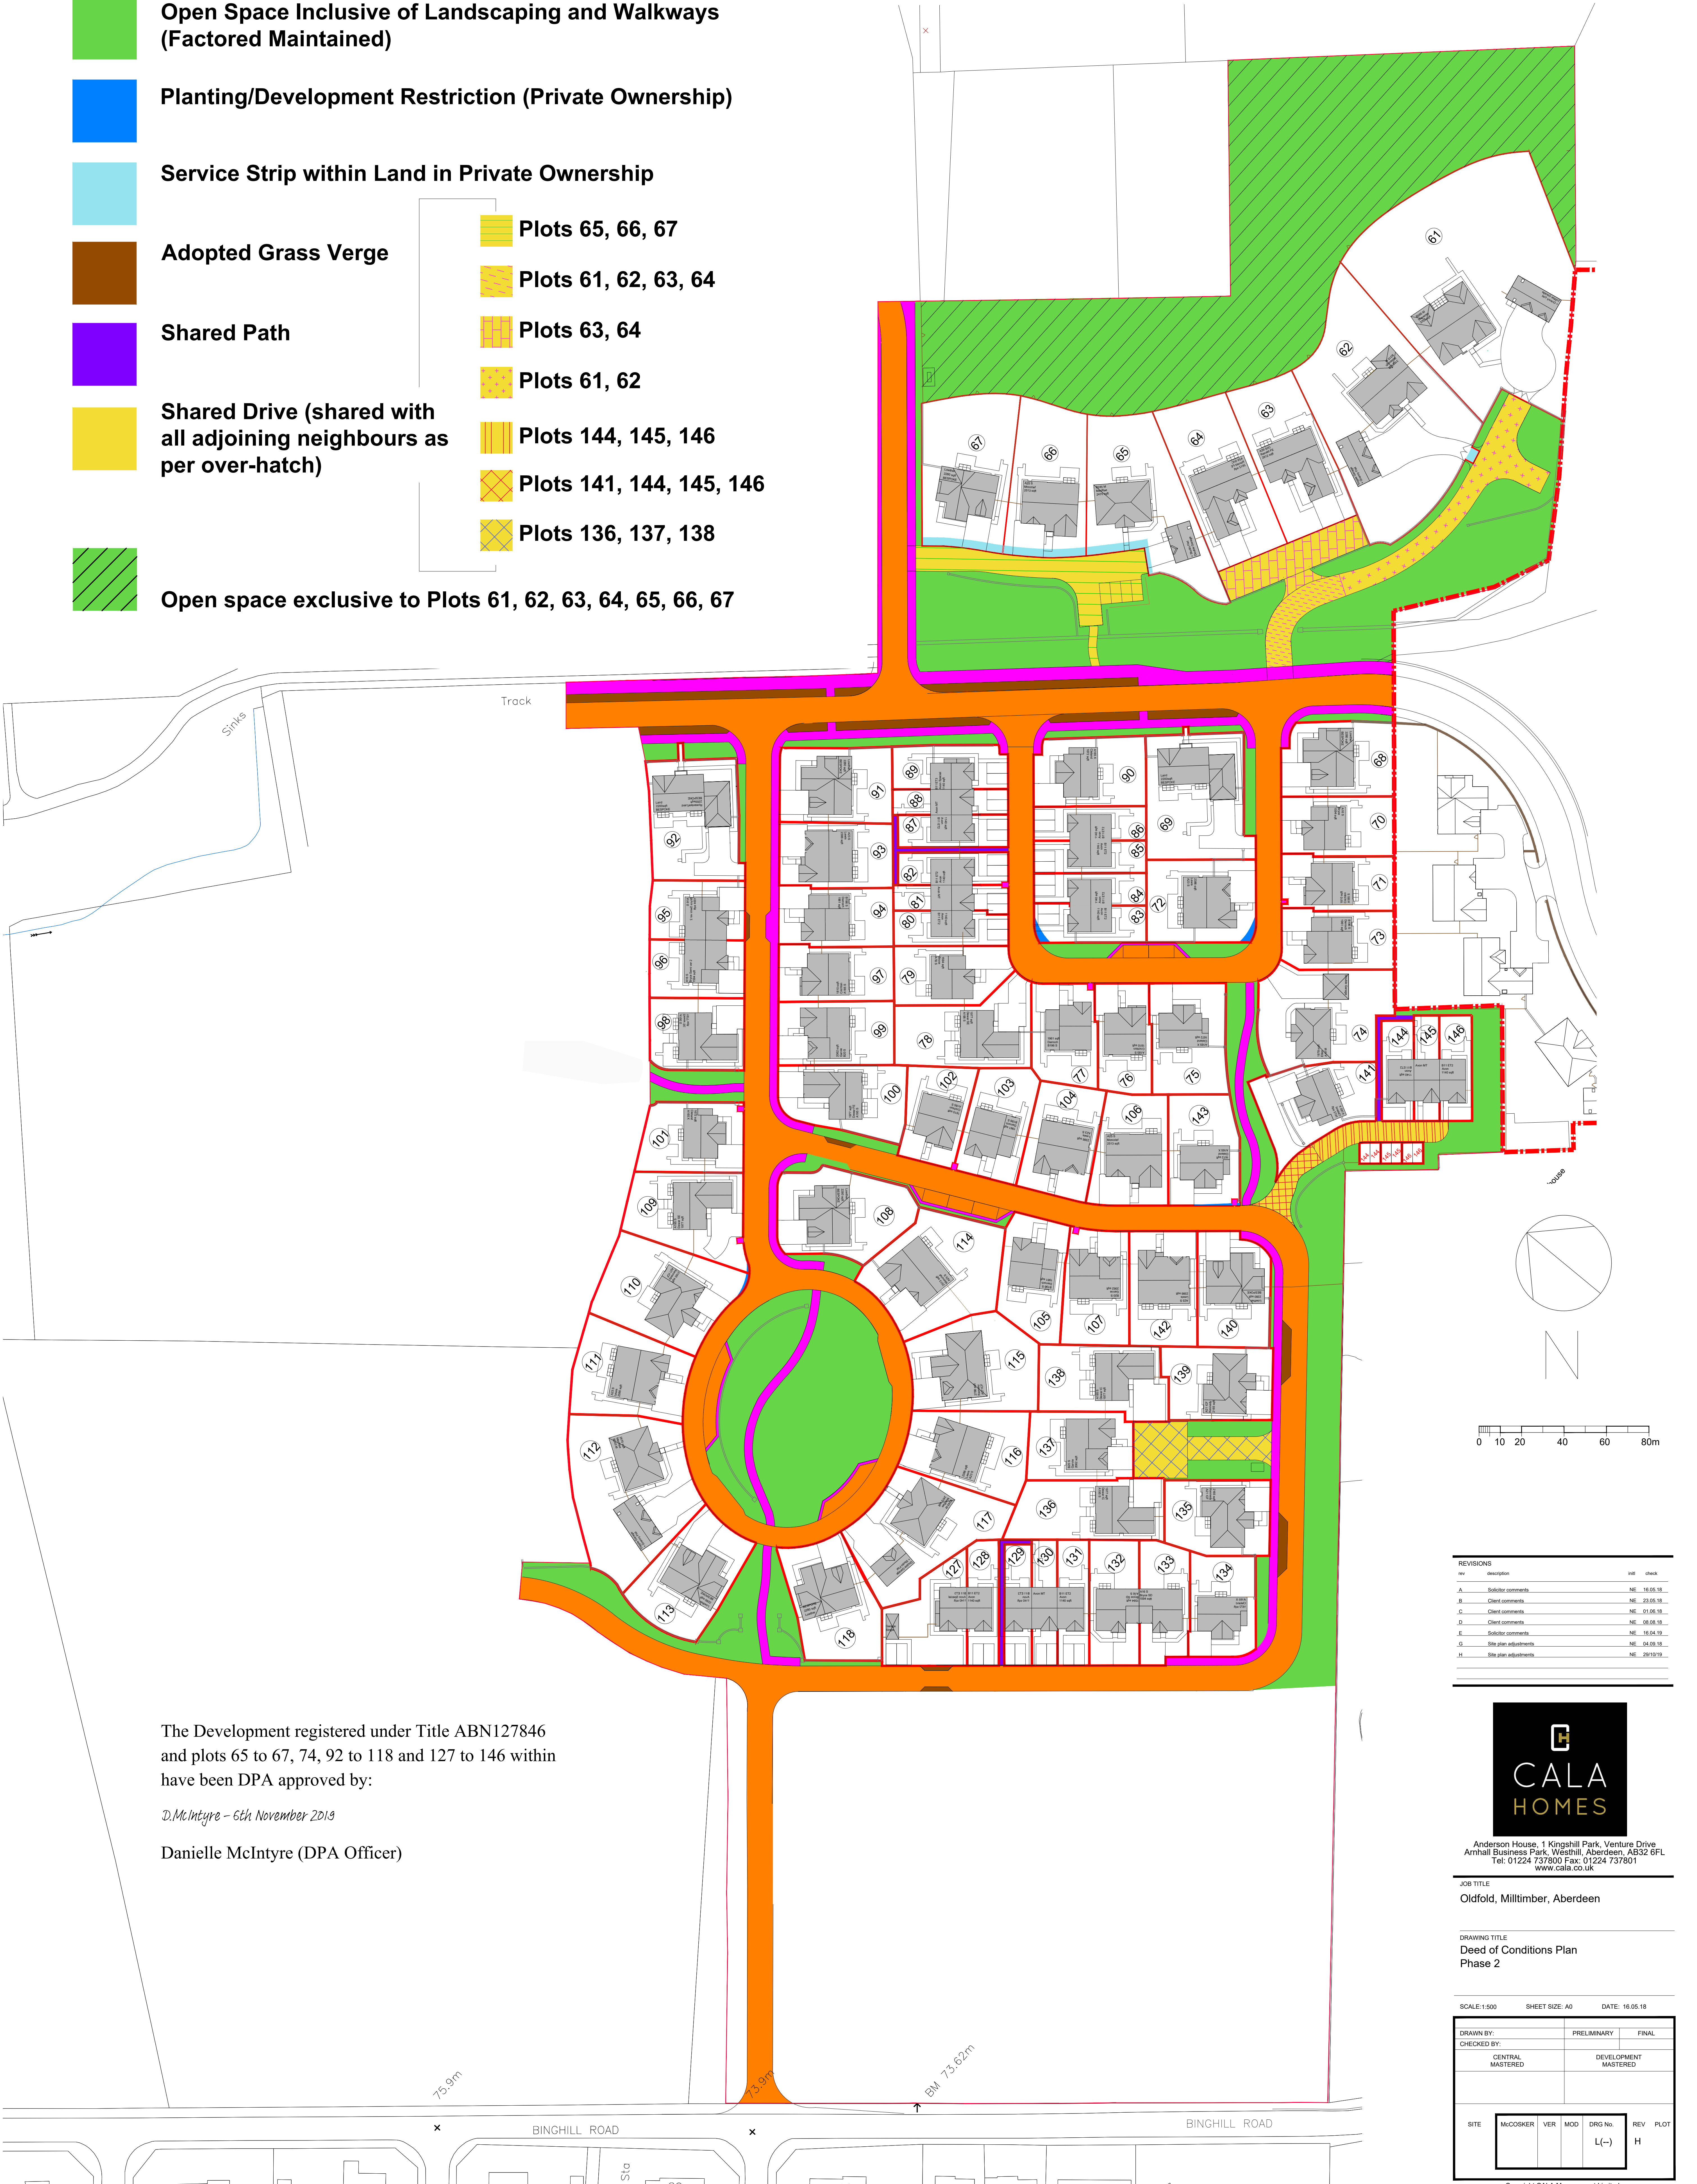

The Development registered under Title ABN127846 and plots 65 to 67, 74, 92 to 118 and 127 to 146 within have been DPA approved by:

D.McIntyre - 6th November 2013

Danielle McIntyre (DPA Officer)

REVISIONS			
REV	DESCRIPTION	DATE	CHECK
A	Submit comments	NE 16.05.18	
B	Client comments	NE 23.05.18	
C	Client comments	NE 01.06.18	
D	Client comments	NE 09.06.18	
E	Submit comments	NE 16.06.18	
G	Site plan adjustments	NE 04.09.18	
H	Site plan adjustments	NE 20.10.18	



Anderson House, 1 Kingshill Park, Venture Drive
Ardhail Business Park, Westhill, Aberdeen, AB32 6PL
Tel: 01224 737800 Fax: 01224 737801
www.cala.co.uk

JOB TITLE
Oldfold, Milltimber, Aberdeen

DRAWING TITLE
Deed of Conditions Plan
Phase 2

SCALE: 1:500 SHEET SIZE: A0 DATE: 16.05.18

DRAWN BY:		PRELIMINARY		FINAL	
CHECKED BY:		CENTRAL MASTERED		DEVELOPMENT MASTERED	
SITE		MCCOSKER	VER	MOD	DRG No.
					L(-)
					REV
					H
					PLOT

Copyright CALA Management Limited