



The Development registered under title LAN257797  
and plots 1 to 180 within have been DPA approved.  
*The Keeper - 22 September 2026*  
**Keeper for the Registers of Scotland**

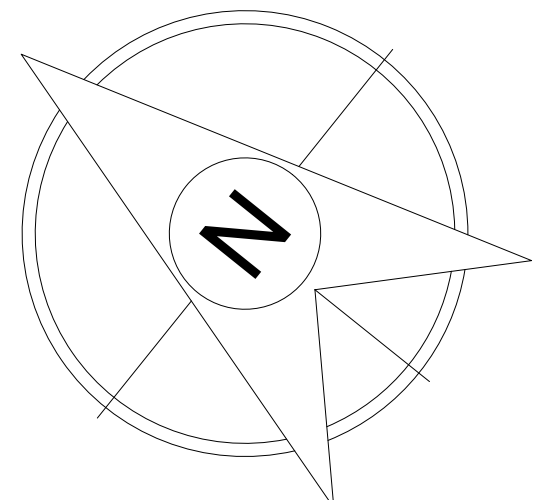

0m 10 20 30 40 50  
scale bar 1:500

- Legend**
- Blue Line: Development Purchase Boundary
  - Red Line: Homeowner Plot Boundary
  - Pink Colour: Roads & footways adopted and maintained by Council.
  - Light Green Colour: Verge adopted and maintained by Council.
  - Mid Blue Colour: Suds basin adopted and maintained by Scottish Water.
  - Mid Green Colour: Public open space adopted and maintained by appointed factor.
  - Purple Colour: Shared driveway for plots 9-12, Service Wayleave.
  - Cyan Colour: Shared driveway for plots for plots 23-24 Service Wayleave.
  - Dark Blue Colour: Shared driveway for plots 27-30, Service Wayleave.
  - Orange Colour: Shared driveway for plots 37-40, Service Wayleave.
  - Yellow Colour: Private parking & hard-standing for plots 44 & 45, Service Wayleave.
  - Peach Colour: Shared driveway for plots 79-82, Service Wayleave.
  - Orange Colour: Shared driveway for plots 87 & 88, Service Wayleave.
  - Light Purple Colour: Shared driveway for plots 112-114, Service Wayleave.
  - Teal Colour: Shared driveway for plots 127-128 Service Wayleave.
  - Pale Blue Colour: Shared driveway for plots 136-138, Service Wayleave.
  - Pale Yellow Colour: Shared driveway for plots 145 & 146, Service Wayleave.
  - Pink Colour: Shared driveway for plots 176 & 177, Service Wayleave.
  - Dark Blue-Green Colour: Owned by Miller, proprietors of S&B have access rights.
  - Blue diagonal hatch indicates new footpath to Langmuir Road.

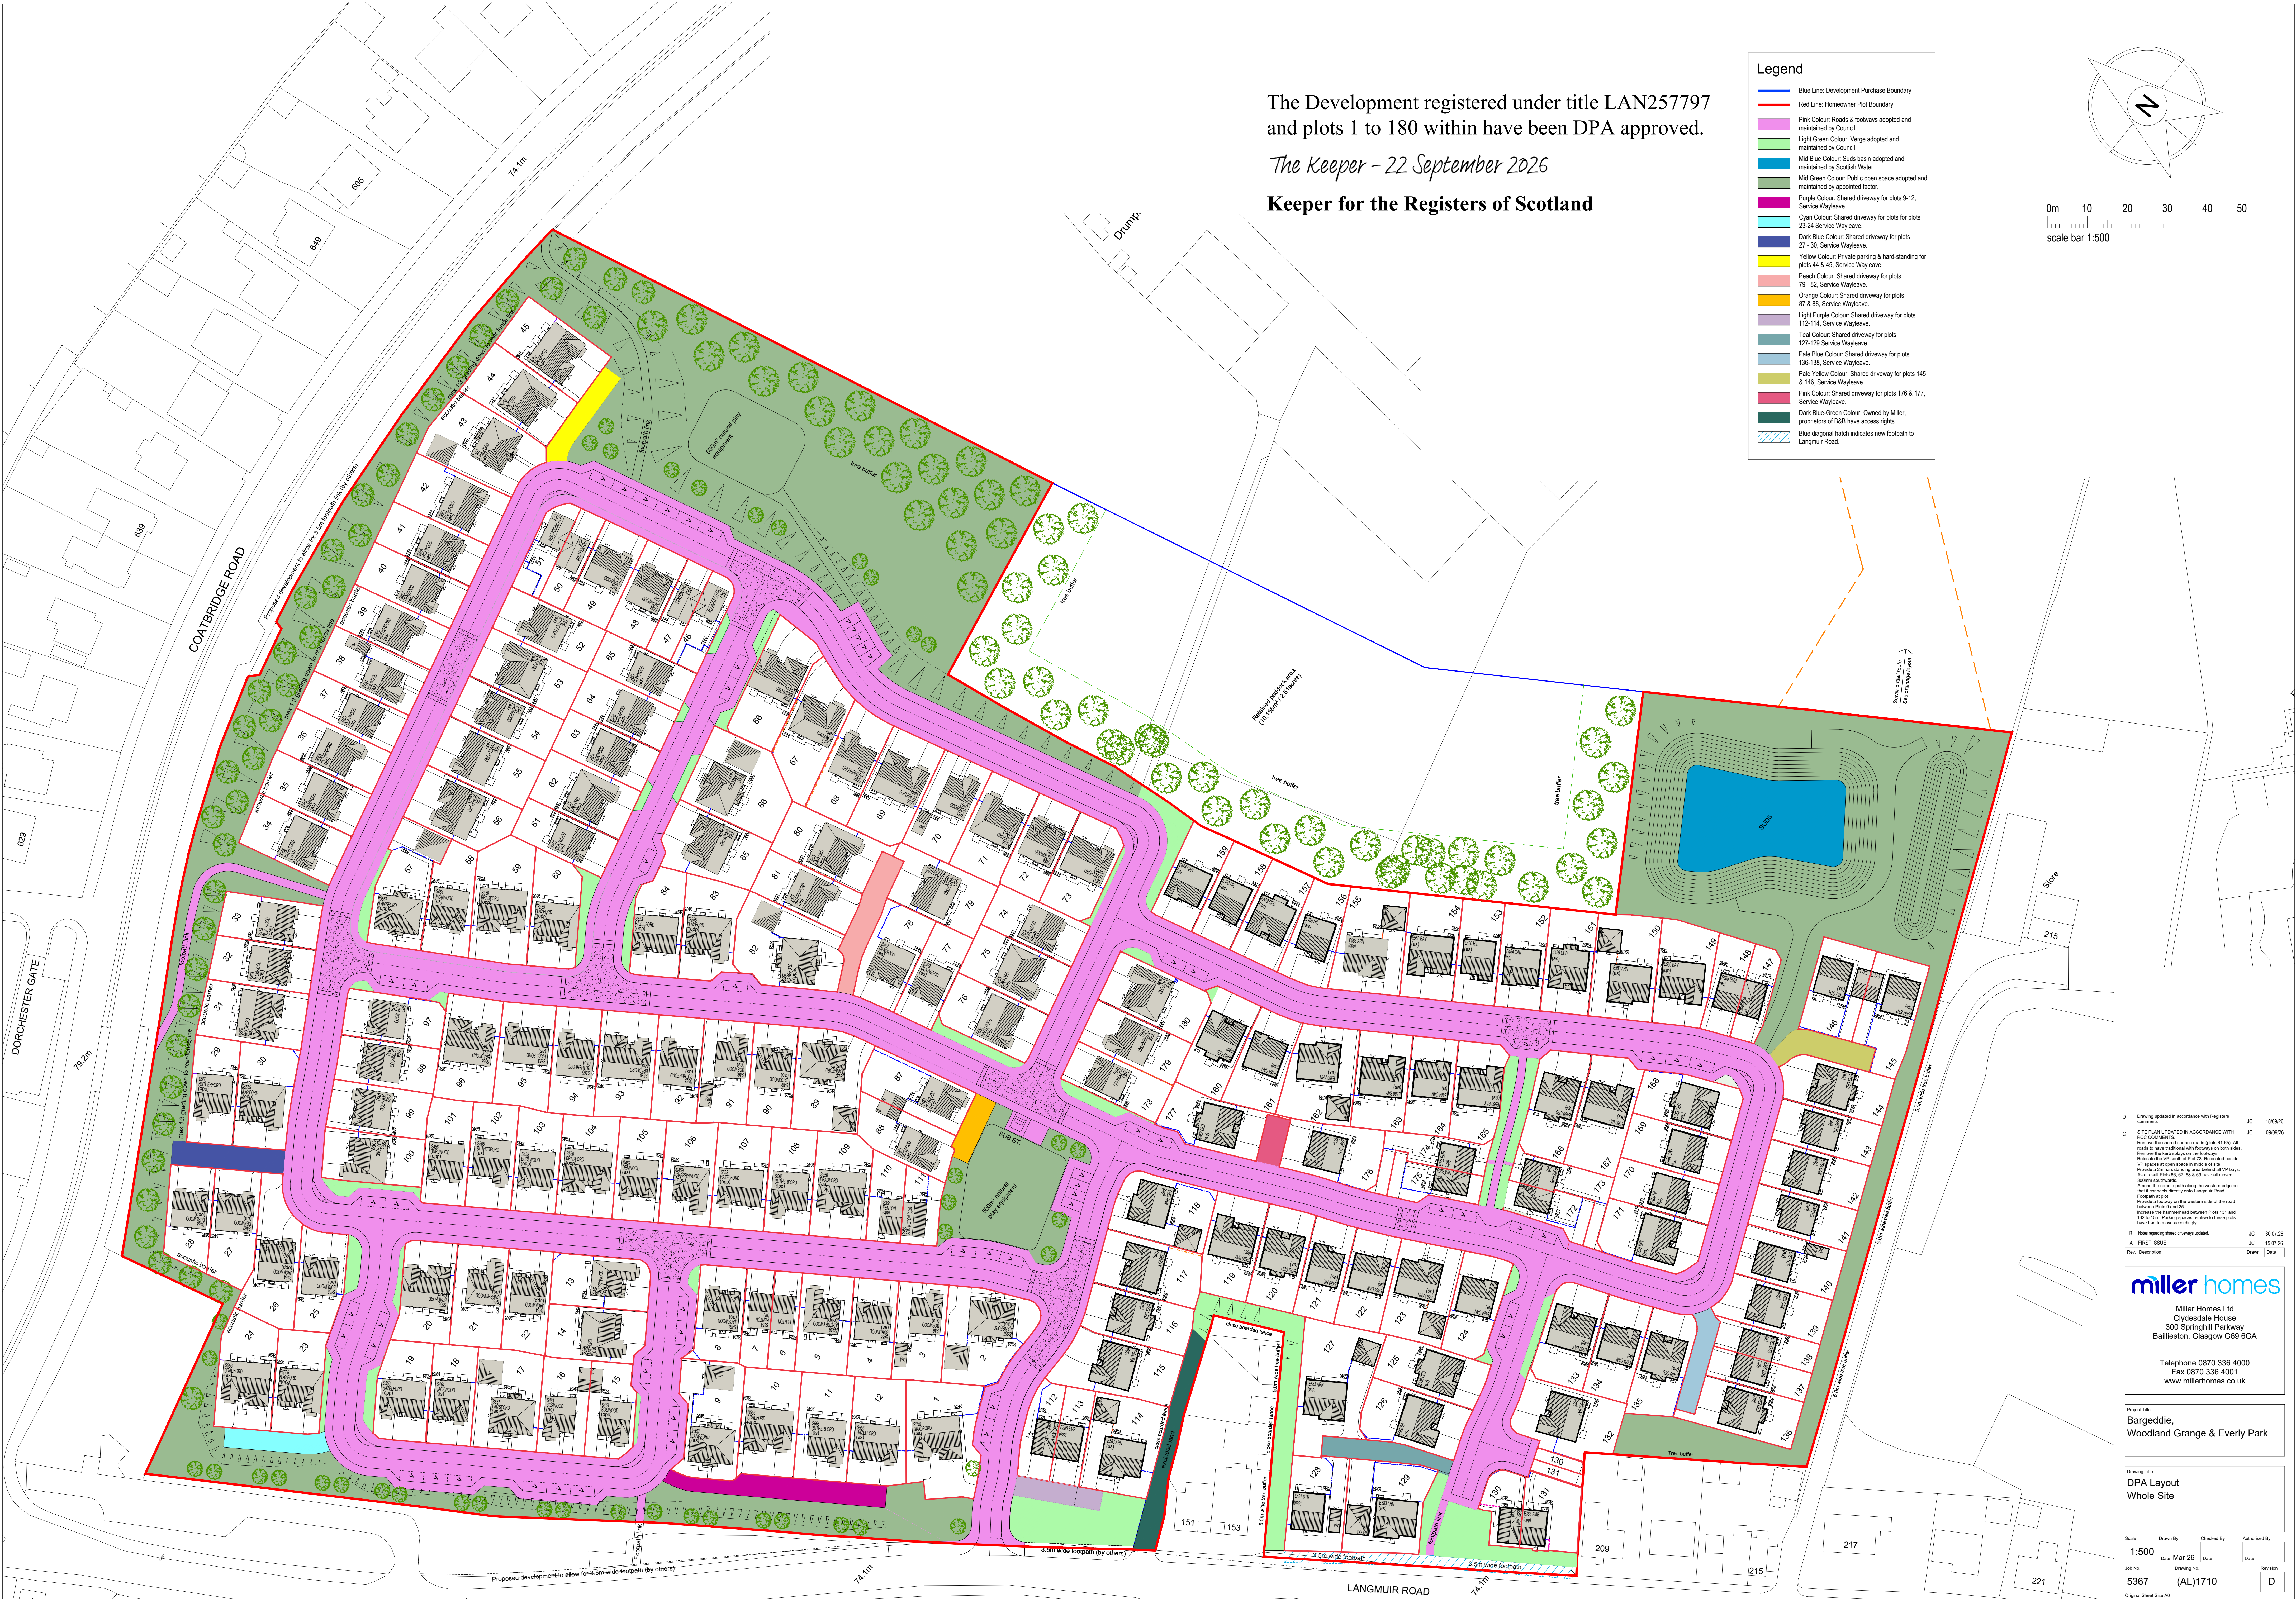

|     |   |       |          |
|-----|---|-------|----------|
| D   | Drawing updated in accordance with Regulations   | JC    | 18/03/20 |
| C   | SITE PLAN UPDATED IN ACCORDANCE WITH REG. COMMENTS<br>Remove the shared surface roads (plots 61-65) as made to have traditional with kerbs on both sides. Remove the kerb signs on the bottom.<br>Remove the 10' width of Plot 13. Shared kerbside UP spaces at open space in middle of site.<br>Provide a 2m kerbside area behind all UP signs. As a result Plots 66, 67, 68 & 69 have all moved 200mm southwards.<br>Adjust the minor gate along the western edge to suit 8 kerbside directly into Langmuir Road.<br>Provide a footpath on the western side of the road between Plots 1 and 25.<br>Increase the kerbside between Plots 131 and 132 to 2m. Parking spaces relative to these plots to be 10m wide according. | JC    | 06/05/20 |
| B   | Notes regarding shared driveway updated   | JC    | 30/07/20 |
| A   | FIRST ISSUE   | JC    | 15/07/20 |
| Rev | Description   | Drawn | Date     |

**miller homes**  
Miller Homes Ltd  
Clydesdale House  
300 Springfield Parkway  
Bailieston, Glasgow G69 6GA  
Telephone 0870 336 4000  
Fax 0870 336 4001  
www.millerhomes.co.uk

Project Title  
**Bargeddie,  
Woodland Grange & Everly Park**

Drawing Title  
**DPA Layout  
Whole Site**

|         |             |            |               |
|---------|-------------|------------|---------------|
| Scale   | Drawn By    | Checked By | Authorised By |
| 1:500   | Mar 26      |            |               |
| Job No. | Drawing No. | Date       | Revision      |
| 5367    | (AL)1710    |            | D             |

Original Sheet Size A0