



OWNERSHIP SCHEDULE

SHARED PRIVATE DRIVE (1) - between Plots 130 and 131	EXTERNAL REFUSE STORE (1) - between Plots 168-179, 180,181,183,185
	EXTERNAL REFUSE STORE (2) - between Plots 182,184,186 through 198
SHARED PRIVATE COURTYARD (1) - between Plots 168 through 213	EXTERNAL REFUSE STORE (3) - between Plots 276 through 285
SHARED PRIVATE COURTYARD (2) - between Plots 143 through 155	EXTERNAL REFUSE STORE (4) - between Plots 268 through 275
SHARED PRIVATE COURTYARD (3) - between Plots 214 through 232	EXTERNAL REFUSE STORE (5) - between Plots 253 through 261
SHARED PRIVATE COURTYARD (4) - between Plots 233 through 251	EXTERNAL REFUSE STORE (6) - between Plots 1 through 10
SHARED PRIVATE COURTYARD (5) - between Plots 85 through 96	
SHARED PRIVATE COURTYARD (6) - between Plots 51 through 66	INTERNAL REFUSE STORE (1) - between Plots 199 through 213
SHARED PRIVATE COURTYARD (7) - between Plots 276 through 285	INTERNAL REFUSE STORE (2) - between 214 through 232
SHARED PRIVATE COURTYARD (8) - between Plots 269 through 275	INTERNAL REFUSE STORE (3) - between 233 through 252
SHARED PRIVATE COURTYARD (9) - between Plots 32 though 39	INTERNAL REFUSE STORE (4) - between 233 through 252
SHARED PRIVATE COURTYARD (10) - between Plots 253 though 267	
SHARED PRIVATE COURTYARD (11) - between Plots 1 though 10	INTERNAL BIKE STORE (1) - between Plots 168 through 198
	INTERNAL BIKE STORE (2) - between Plots 199 through 213
	INTERNAL BIKE STORE (3) - between Plots 214 through 232
	INTERNAL BIKE STORE (4) - between Plots 233 through 252

The development registered under title MID234914 and plots 001 to 104, 106, 110 to 116, 118, 123 to 129, 165 to 168, 180 to 186, 188, 190, 192, 194, 195 and 198 to 285 within have been DPA approved

The Keeper - 14 May 2025

Keeper for the Registers of Scotland

Key

- Overall Site Boundary
- Shared Common Areas Within Flatted Blocks
- Shared Private Driveways (see ownership schedule)
- Shared Private Courtyards (see ownership schedule)




Cairnlee House, Callendar Business Park
Callendar Road, Falkirk, FK1 1XE.
Tel 01324 600000 Fax 01324 600001
www.cala.co.uk

JOB TITLE
Edinburgh, West Criags

DRAWING TITLE
**DPA Site Plan
Ground Level**

SCALE:1:1000	SHEET SIZE:A1	DATE: Jul 23
DRAWN BY: DM	PRELIMINARY	FINAL
CHECKED BY:	CENTRAL MASTERED	DEVELOPMENT MASTERED
SITE	McCOSKER	VER
EA00213	MOD	DRG No. DPA(00)
		REV PLOT H

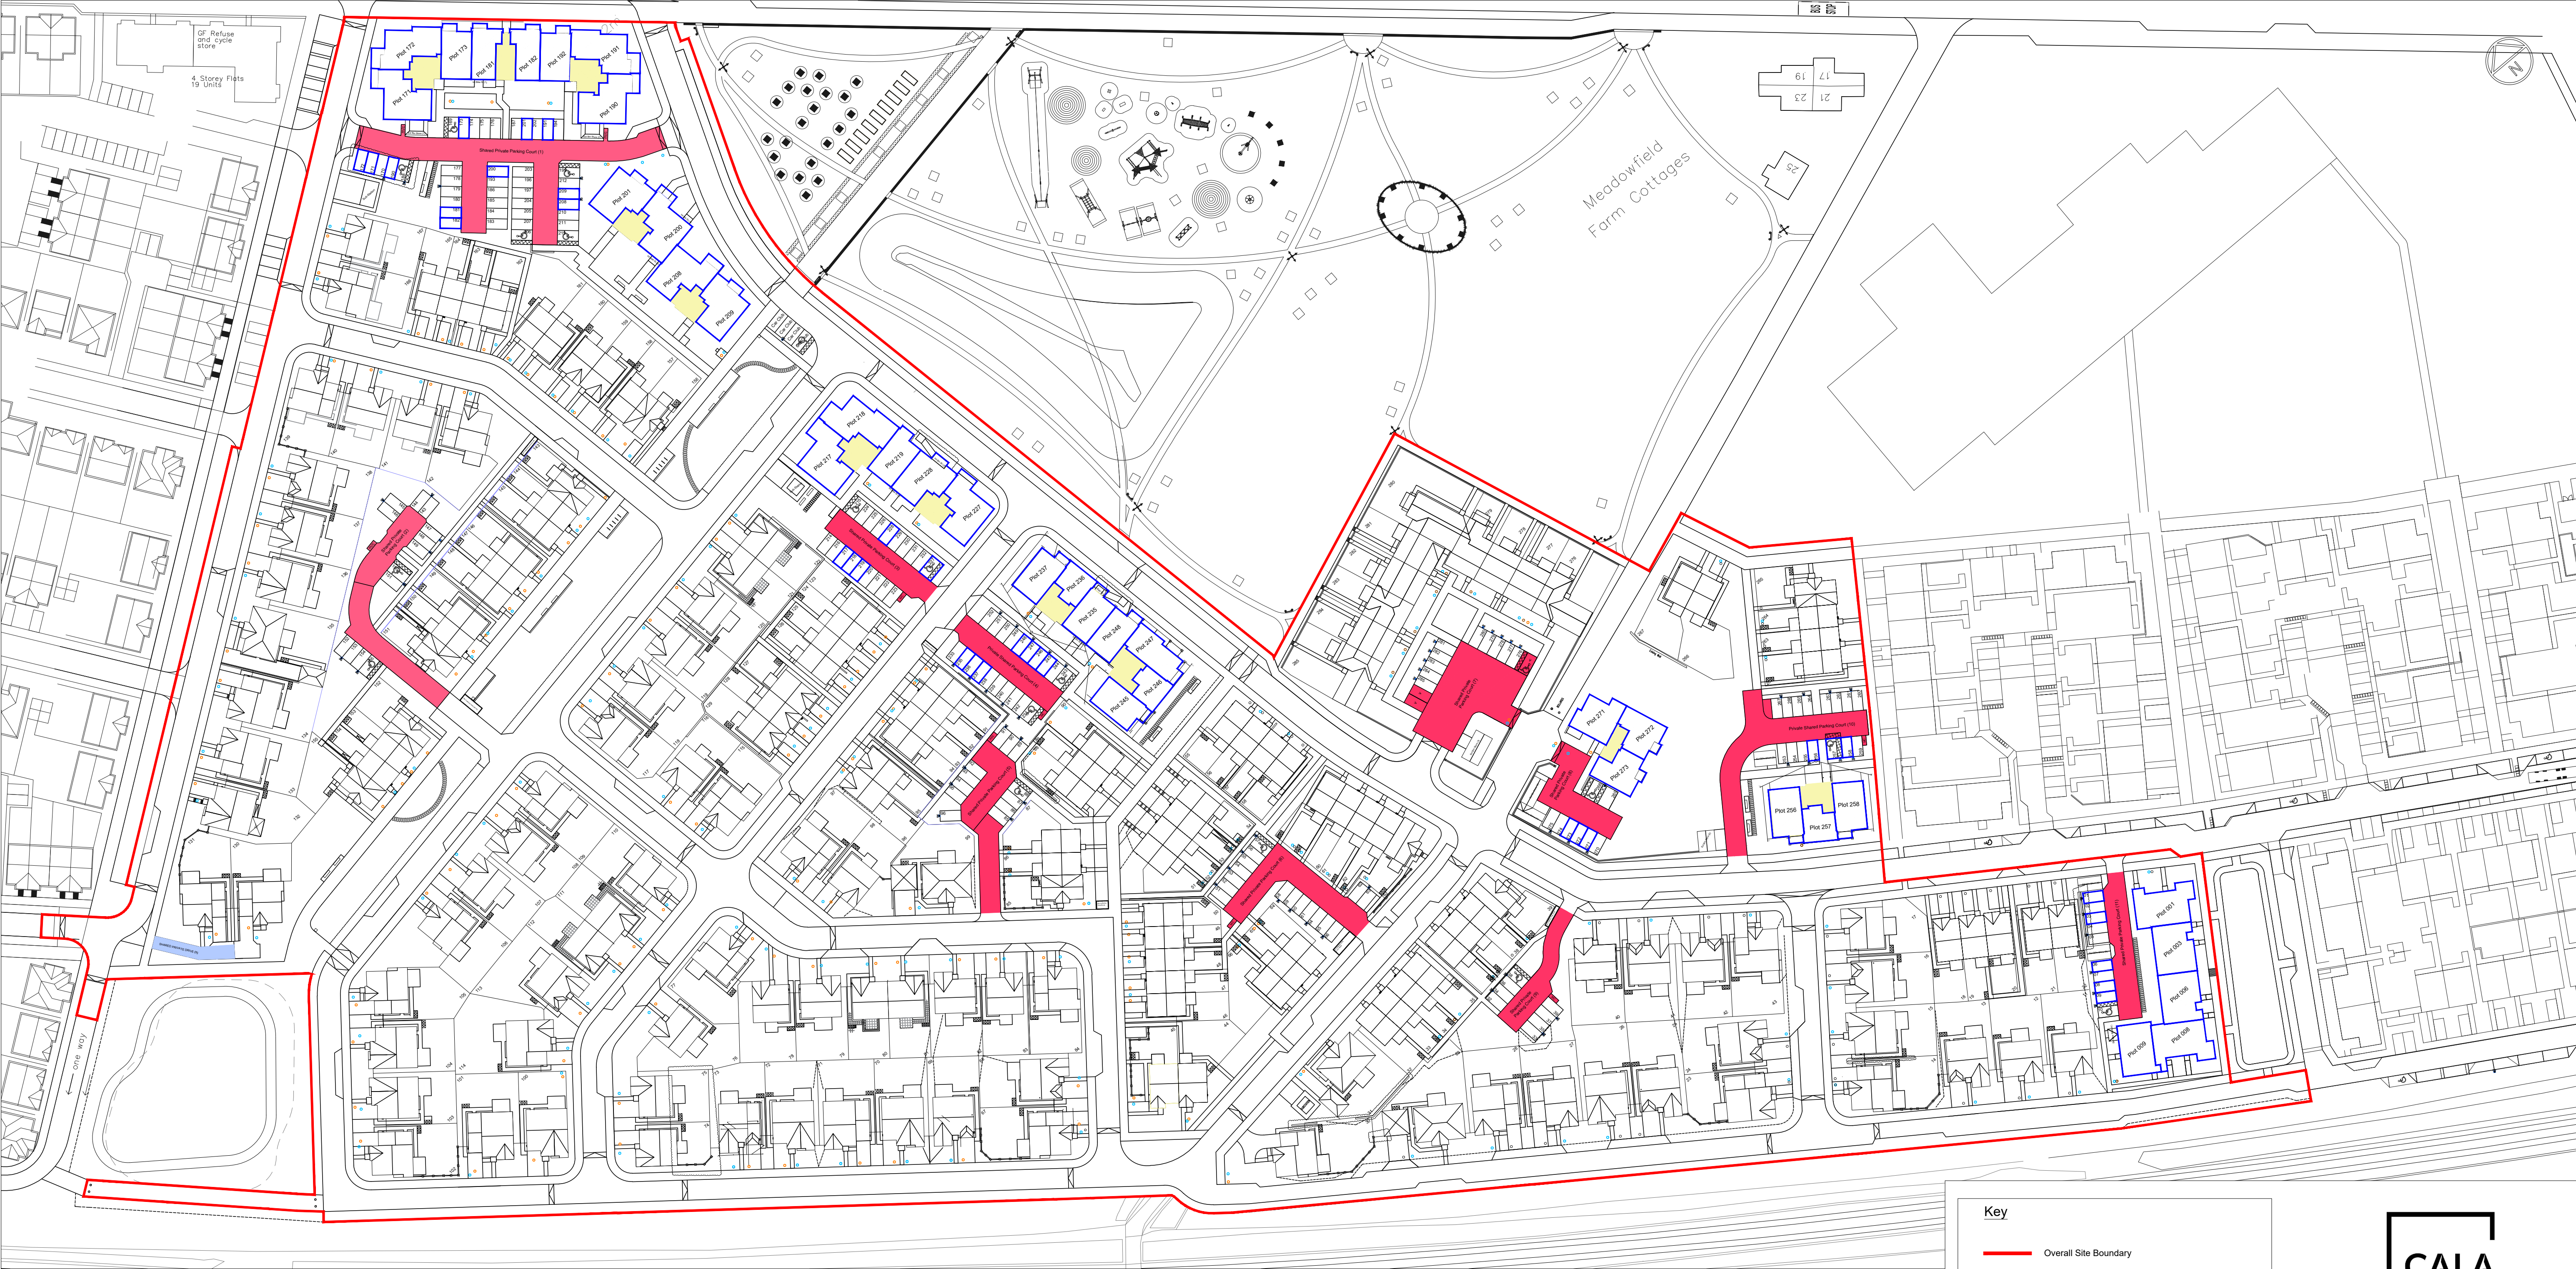

SHARED PRIVATE DRIVE (1) - between Plots 130 and 131	EXTERNAL REFUSE STORE (1) - between Plots 168-179, 180,181,183,185
SHARED PRIVATE DRIVE (2) - between Plots 143 through 155	EXTERNAL REFUSE STORE (2) - between Plots 182,184,186 through 198
SHARED PRIVATE DRIVE (3) - between Plots 214 through 232	EXTERNAL REFUSE STORE (3) - between Plots 276 through 285
SHARED PRIVATE DRIVE (4) - between Plots 233 through 251	EXTERNAL REFUSE STORE (4) - between Plots 268 through 275
SHARED PRIVATE DRIVE (5) - between Plots 85 through 96	EXTERNAL REFUSE STORE (5) - between Plots 253 through 261
SHARED PRIVATE DRIVE (6) - between Plots 51 through 66	EXTERNAL REFUSE STORE (6) - between Plots 1 through 10
SHARED PRIVATE DRIVE (7) - between Plots 276 through 285	INTERNAL REFUSE STORE (1) - between Plots 199 through 213
SHARED PRIVATE DRIVE (8) - between Plots 269 through 275	INTERNAL REFUSE STORE (2) - between 214 through 232
SHARED PRIVATE DRIVE (9) - between Plots 32 though 39	INTERNAL REFUSE STORE (3) - between 233 through 252
SHARED PRIVATE DRIVE (10) - between Plots 253 though 267	INTERNAL REFUSE STORE (4) - between 233 through 252
SHARED PRIVATE DRIVE (11) - between Plots 1 through 10	INTERNAL BIKE STORE (1) - between Plots 168 through 198
	INTERNAL BIKE STORE (2) - between Plots 199 through 213
	INTERNAL BIKE STORE (3) - between Plots 214 through 232
	INTERNAL BIKE STORE (4) - between Plots 233 through 252

Key

Overall Site Boundary

Shared Common Areas Within Flatted Blocks

Shared Private Driveways (see ownership schedule)

Shared Private Courtyards (see ownership schedule)




Cairnlee House, Callendar Business Park
Callendar Road, Falkirk, FK1 1XE.
Tel 01324 600000 Fax 01324 600001
www.cala.co.uk

JOB TITLE
Edinburgh, West Criags

DRAWING TITLE
DPA Site Plan
1st Floor Level

SCALE:1:1000	SHEET SIZE:A1	DATE: Jul 23
DRAWN BY: DM	PRELIMINARY	FINAL
CHECKED BY:	CENTRAL MASTERED	DEVELOPMENT MASTERED
SITE	EA00213	MOD
VER	DRG No.	REV
	DPA(01)	H
		PLOT

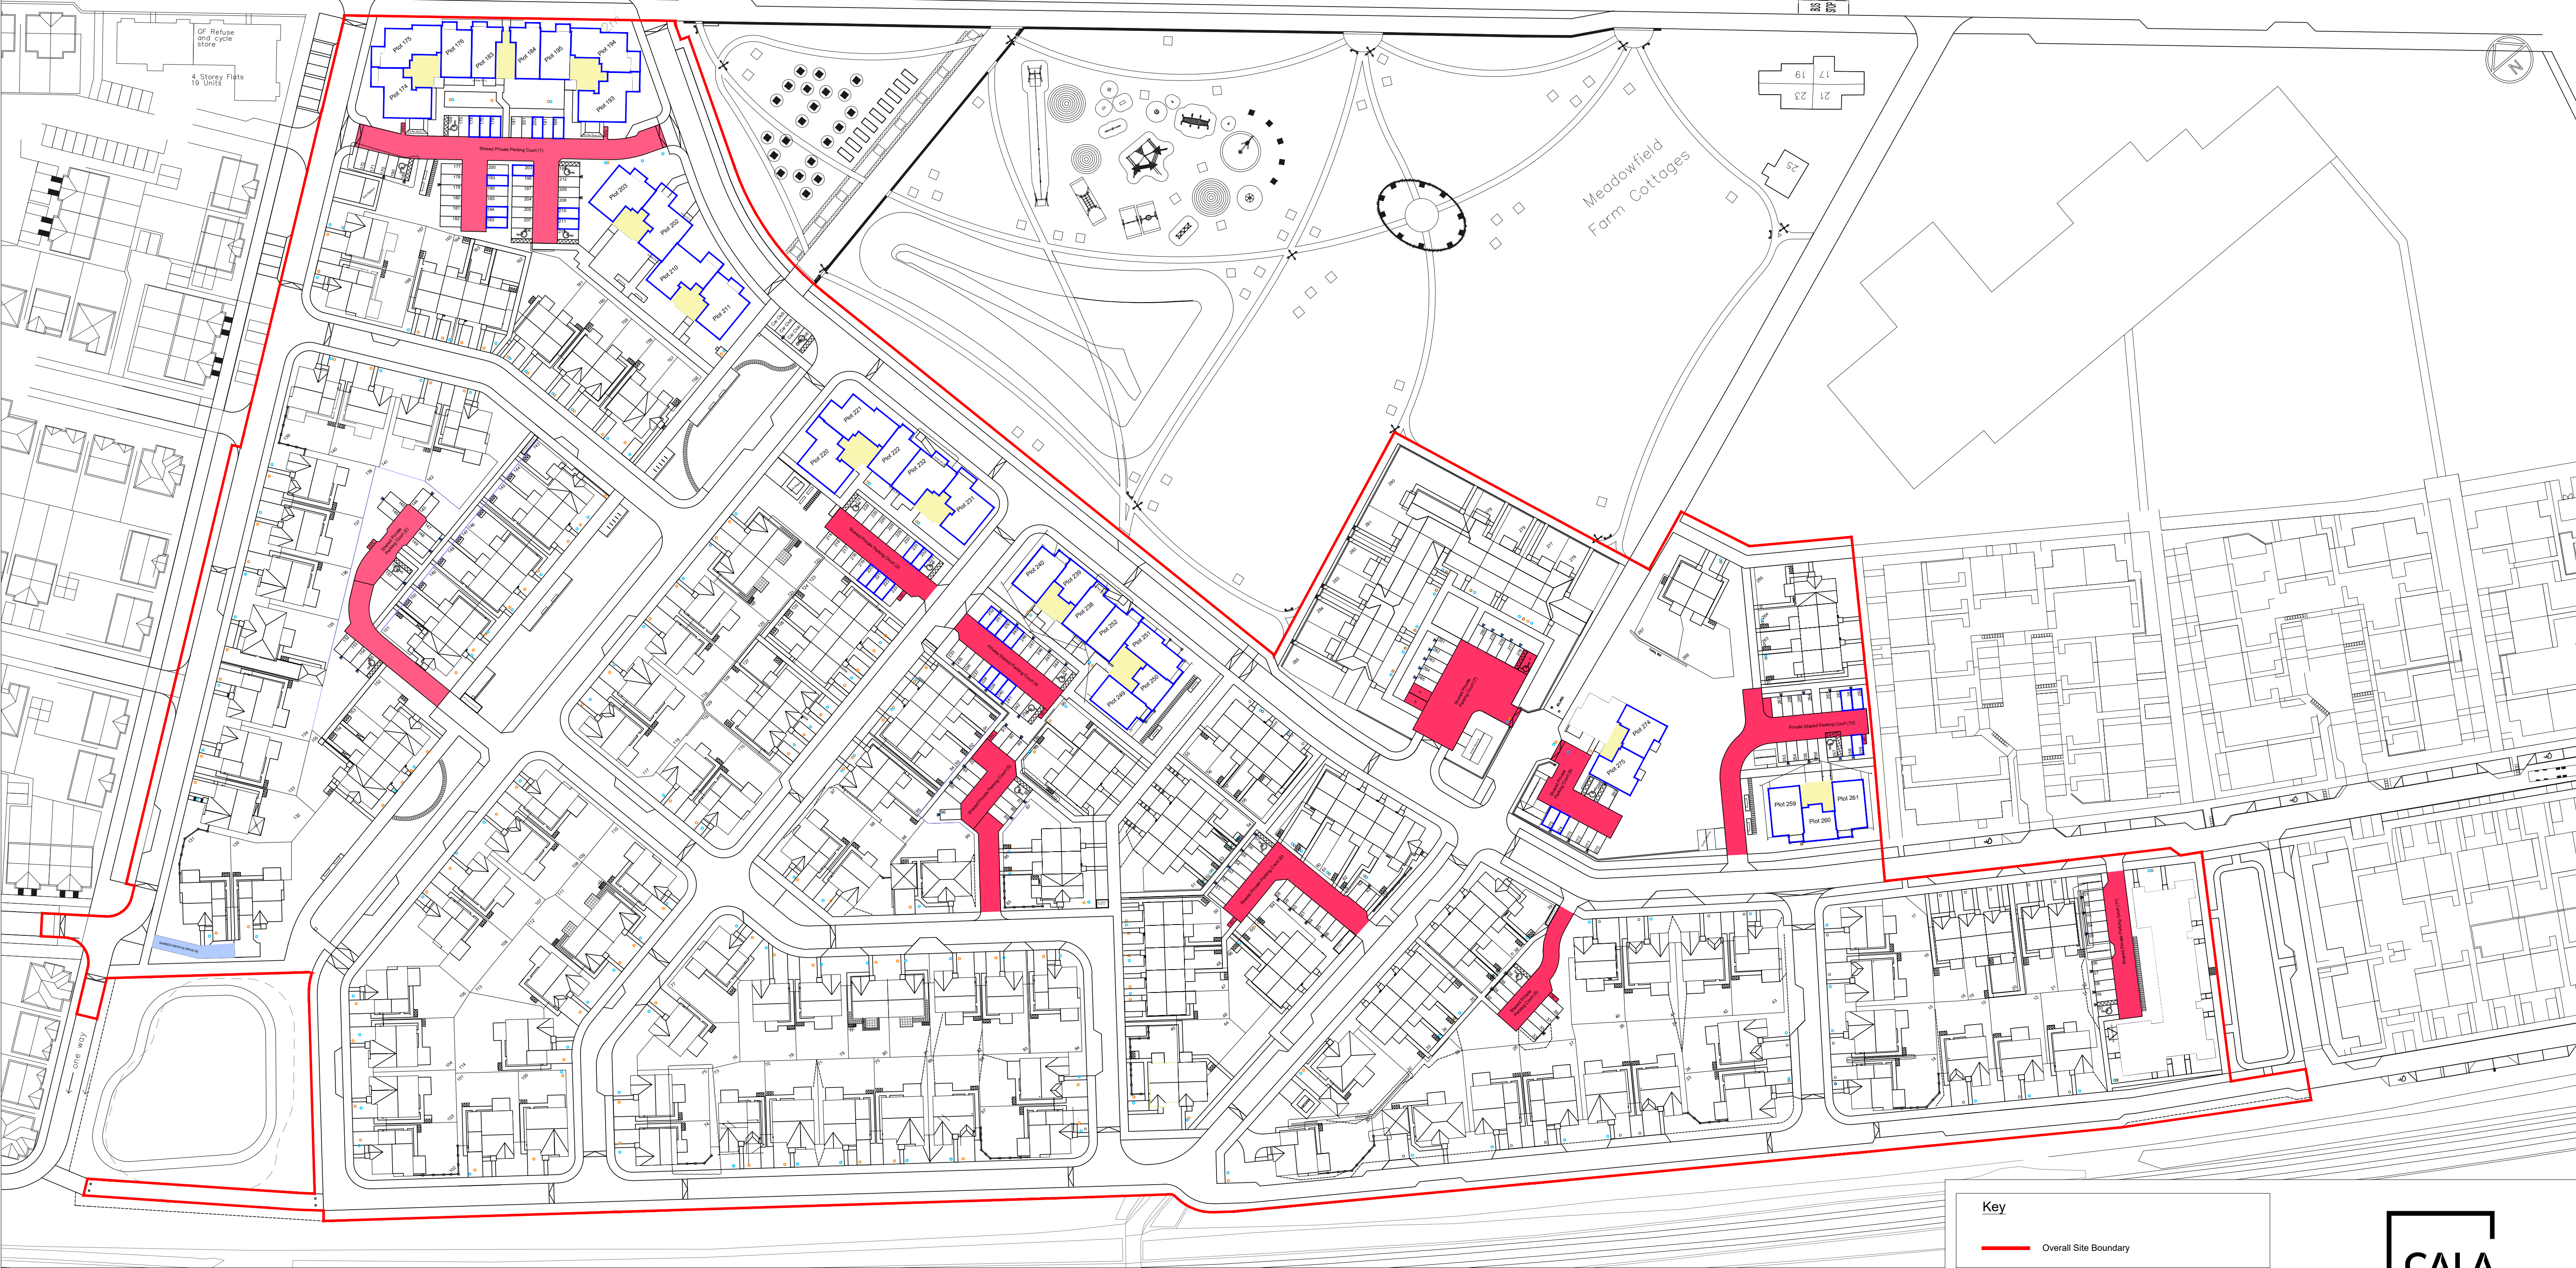

OWNERSHIP SCHEDULE

SHARED PRIVATE DRIVE (1) - between Plots 130 and 131	EXTERNAL REFUSE STORE (1) - between Plots 168-179, 180,181,183,185
	EXTERNAL REFUSE STORE (2) - between Plots 182,184,186 through 198
SHARED PRIVATE COURTYARD (1) - between Plots 168 through 213	EXTERNAL REFUSE STORE (3) - between Plots 276 through 285
SHARED PRIVATE COURTYARD (2) - between Plots 143 through 155	EXTERNAL REFUSE STORE (4) - between Plots 268 through 275
SHARED PRIVATE COURTYARD (3) - between Plots 214 through 232	EXTERNAL REFUSE STORE (5) - between Plots 253 through 261
SHARED PRIVATE COURTYARD (4) - between Plots 233 through 251	EXTERNAL REFUSE STORE (6) - between Plots 1 through 10
SHARED PRIVATE COURTYARD (5) - between Plots 85 through 96	
SHARED PRIVATE COURTYARD (6) - between Plots 51 through 66	INTERNAL REFUSE STORE (1) - between Plots 199 through 213
SHARED PRIVATE COURTYARD (7) - between Plots 276 through 285	INTERNAL REFUSE STORE (2) - between 214 through 232
SHARED PRIVATE COURTYARD (8) - between Plots 269 through 275	INTERNAL REFUSE STORE (3) - between 233 through 252
SHARED PRIVATE COURTYARD (9) - between Plots 32 though 39	INTERNAL REFUSE STORE (4) - between 233 through 252
SHARED PRIVATE COURTYARD (10) - between Plots 253 though 267	
SHARED PRIVATE COURTYARD (11) - between Plots 1 though 10	INTERNAL BIKE STORE (1) - between Plots 168 through 198
	INTERNAL BIKE STORE (2) - between Plots 199 through 213
	INTERNAL BIKE STORE (3) - between Plots 214 through 232
	INTERNAL BIKE STORE (4) - between Plots 233 through 252

Key

Overall Site Boundary

Shared Common Areas Within Flatted Blocks

Shared Private Driveways (see ownership schedule)

Shared Private Courtyards (see ownership schedule)




Cairnlee House, Callendar Business Park
Callendar Road, Falkirk, FK1 1XE.
Tel 01324 600000 Fax 01324 600001
www.cala.co.uk

JOB TITLE
Edinburgh, West Criags

DRAWING TITLE
DPA Site Plan
2nd Floor Level

SCALE:1:1000	SHEET SIZE:A1	DATE: Jul 23
DRAWN BY: DM	PRELIMINARY	FINAL
CHECKED BY:	CENTRAL MASTERED	DEVELOPMENT MASTERED
SITE	McCOSKER	VER
EA00213	MOD	DRG No.
		DPA(02)
		REV
		PLOT
		H

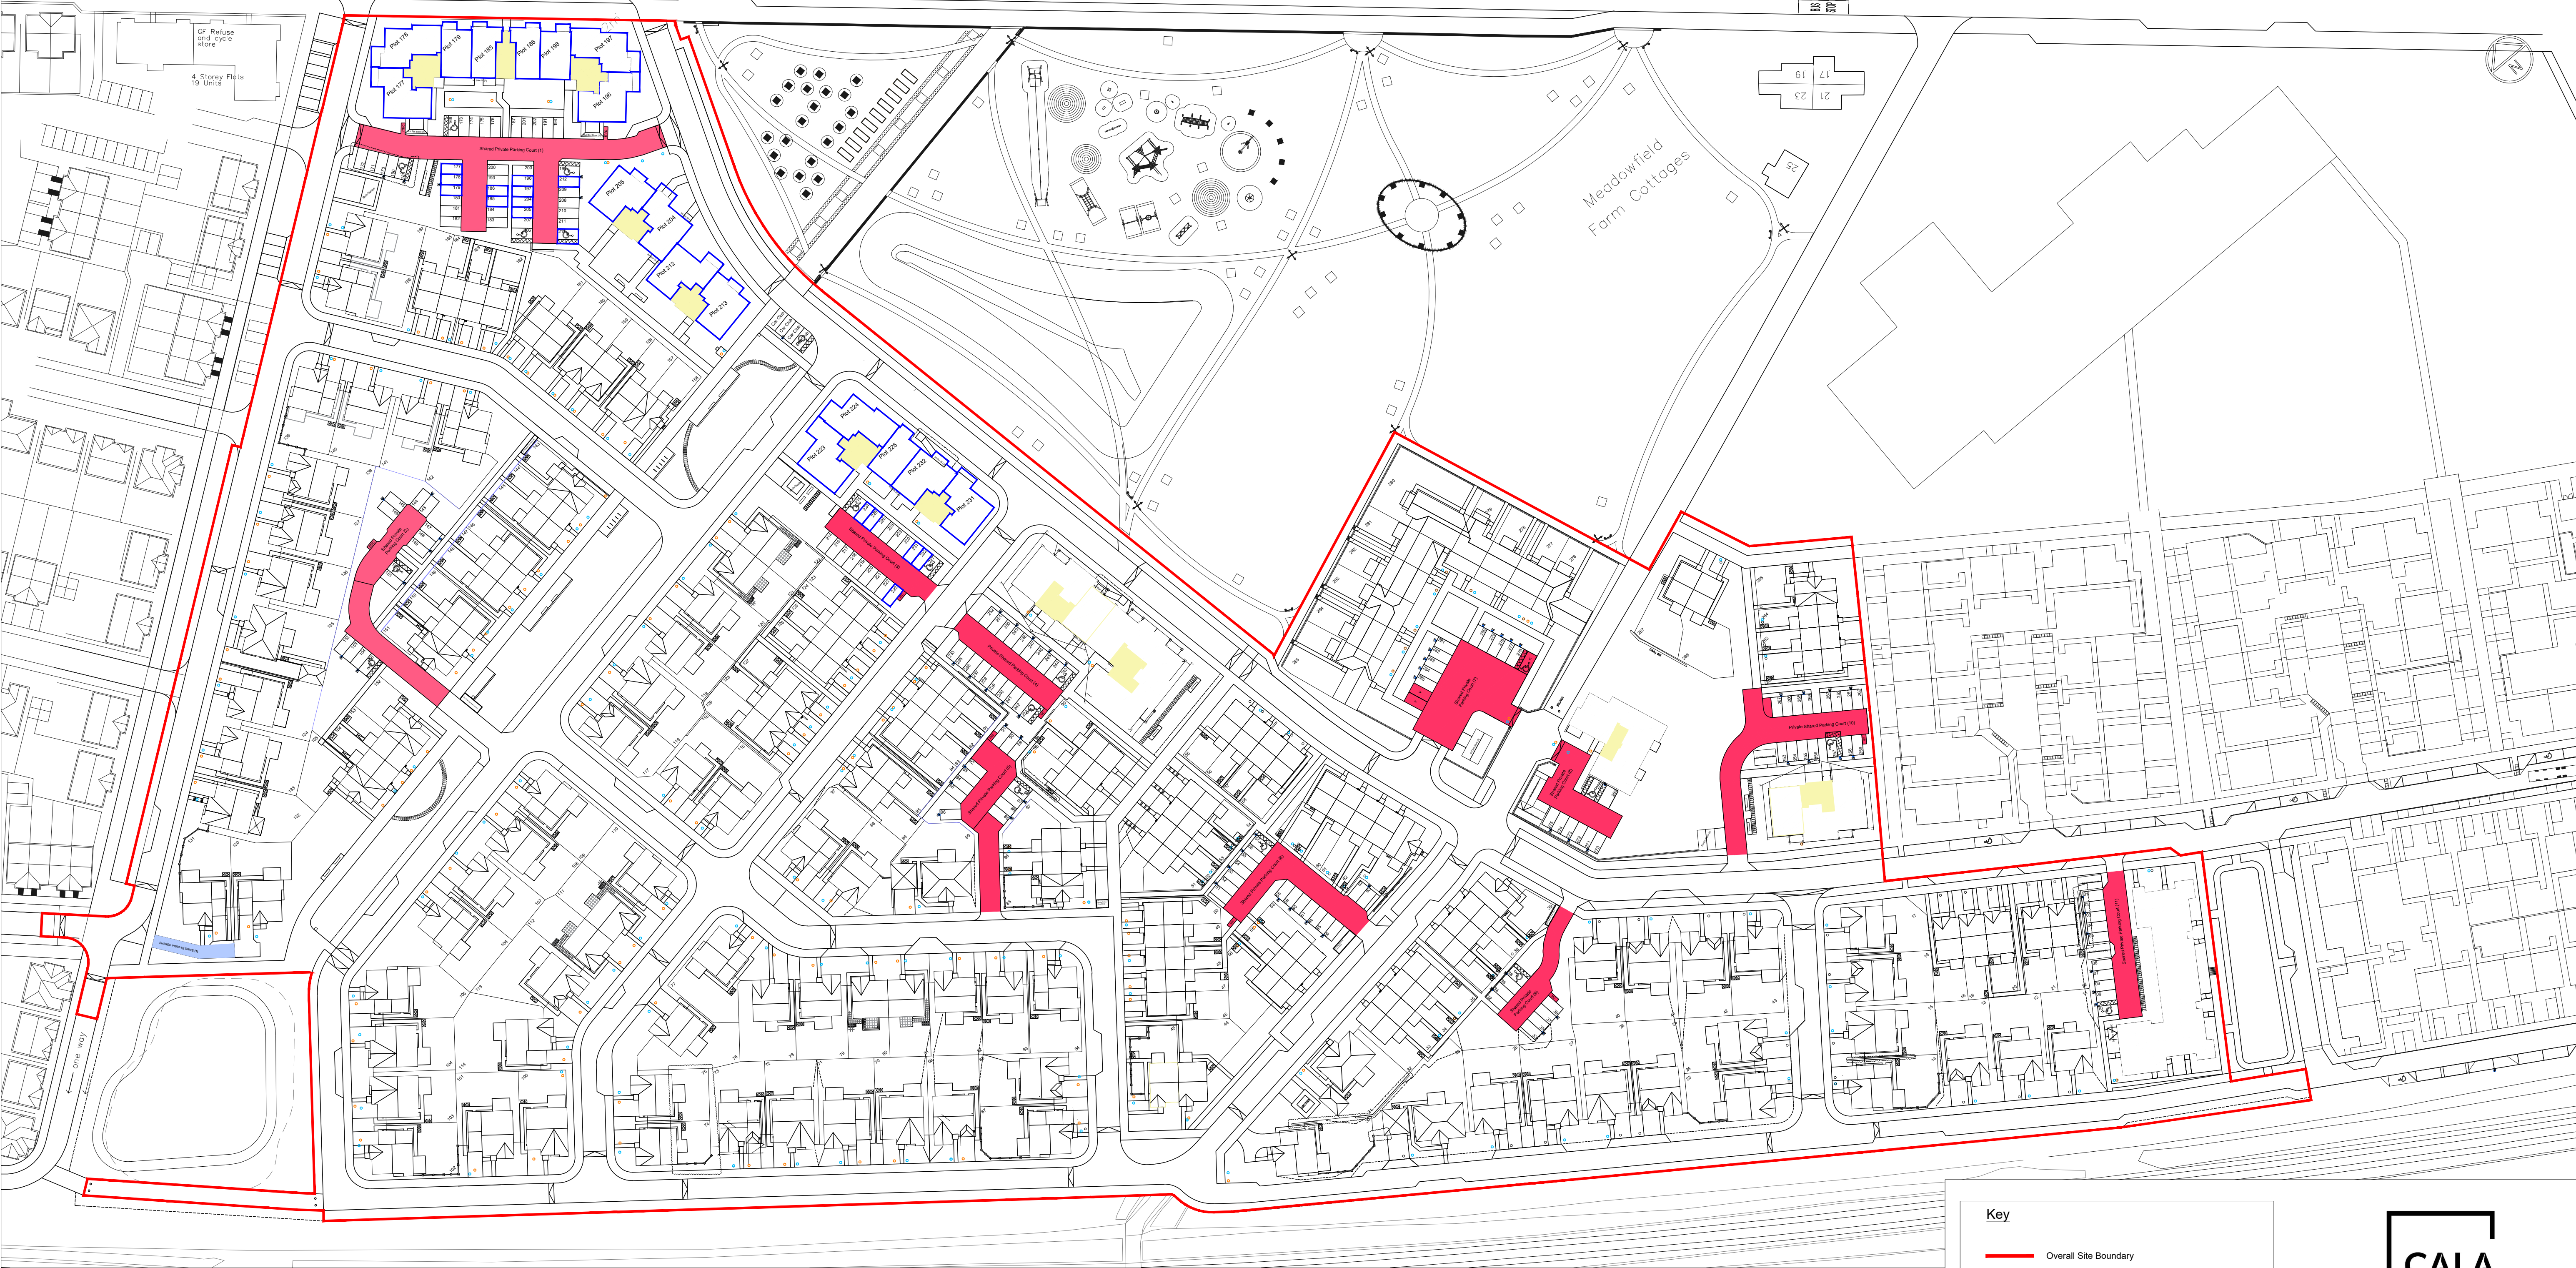

OWNERSHIP SCHEDULE

SHARED PRIVATE DRIVE (1) - between Plots 130 and 131

SHARED PRIVATE COURTYARD (1) - between Plots 168 through 213

SHARED PRIVATE COURTYARD (2) - between Plots 143 through 155

SHARED PRIVATE COURTYARD (3) - between Plots 214 through 232

SHARED PRIVATE COURTYARD (4) - between Plots 233 through 251

SHARED PRIVATE COURTYARD (5) - between Plots 85 through 96

SHARED PRIVATE COURTYARD (6) - between Plots 51 through 66

SHARED PRIVATE COURTYARD (7) - between Plots 276 through 285

SHARED PRIVATE COURTYARD (8) - between Plots 269 through 275

SHARED PRIVATE COURTYARD (9) - between Plots 32 though 39

SHARED PRIVATE COURTYARD (10) - between Plots 253 though 267

SHARED PRIVATE COURTYARD (11) - between Plots 1 though 10

EXTERNAL REFUSE STORE (1) - between Plots 168-179, 180,181,183,185

EXTERNAL REFUSE STORE (2) - between Plots 182,184,186 through 198

EXTERNAL REFUSE STORE (3) - between Plots 276 through 285

EXTERNAL REFUSE STORE (4) - between Plots 268 through 275

EXTERNAL REFUSE STORE (5) - between Plots 253 through 261

EXTERNAL REFUSE STORE (6) - between Plots 1 through 10

INTERNAL REFUSE STORE (1) - between Plots 199 through 213

INTERNAL REFUSE STORE (2) - between 214 through 232

INTERNAL REFUSE STORE (3) - between 233 through 252

INTERNAL REFUSE STORE (4) - between 233 through 252

INTERNAL BIKE STORE (1) - between Plots 168 through 198

INTERNAL BIKE STORE (2) - between Plots 199 through 213

INTERNAL BIKE STORE (3) - between Plots 214 through 232

INTERNAL BIKE STORE (4) - between Plots 233 through 252

The development registered under title MID234914 and plots 001 to 104, 106, 110 to 116, 118, 123 to 129, 165 to 168, 180 to 186, 188, 190, 192, 194, 195 and 198 to 285 within have been DPA approved

The Keeper – 14 May 2025

Keeper of the Registers of Scotland

Key

Overall Site Boundary

Shared Common Areas Within Flatted Blocks

Shared Private Driveways (see ownership schedule)

Shared Private Courtyards (see ownership schedule)

CALA

Cairnlee House, Callendar Business Park
Callendar Road, Falkirk, FK1 1XE.
Tel 01324 600000 Fax 01324 600001
www.cala.co.uk

JOB TITLE
Edinburgh, West Criags

DRAWING TITLE
**DPA Site Plan
3rd Floor Level**

SCALE:1:1000 SHEET SIZE:A1 DATE: Jul 23

DRAWN BY: DM		PRELIMINARY		FINAL	
CHECKED BY:		CENTRAL MASTERED		DEVELOPMENT MASTERED	
SITE		McCOSKER		VER	
EA00213		MOD		DRG No.	
				DPA(03)	
				REV	
				H	
				PLOT	

Copyright Cala Management Limited