


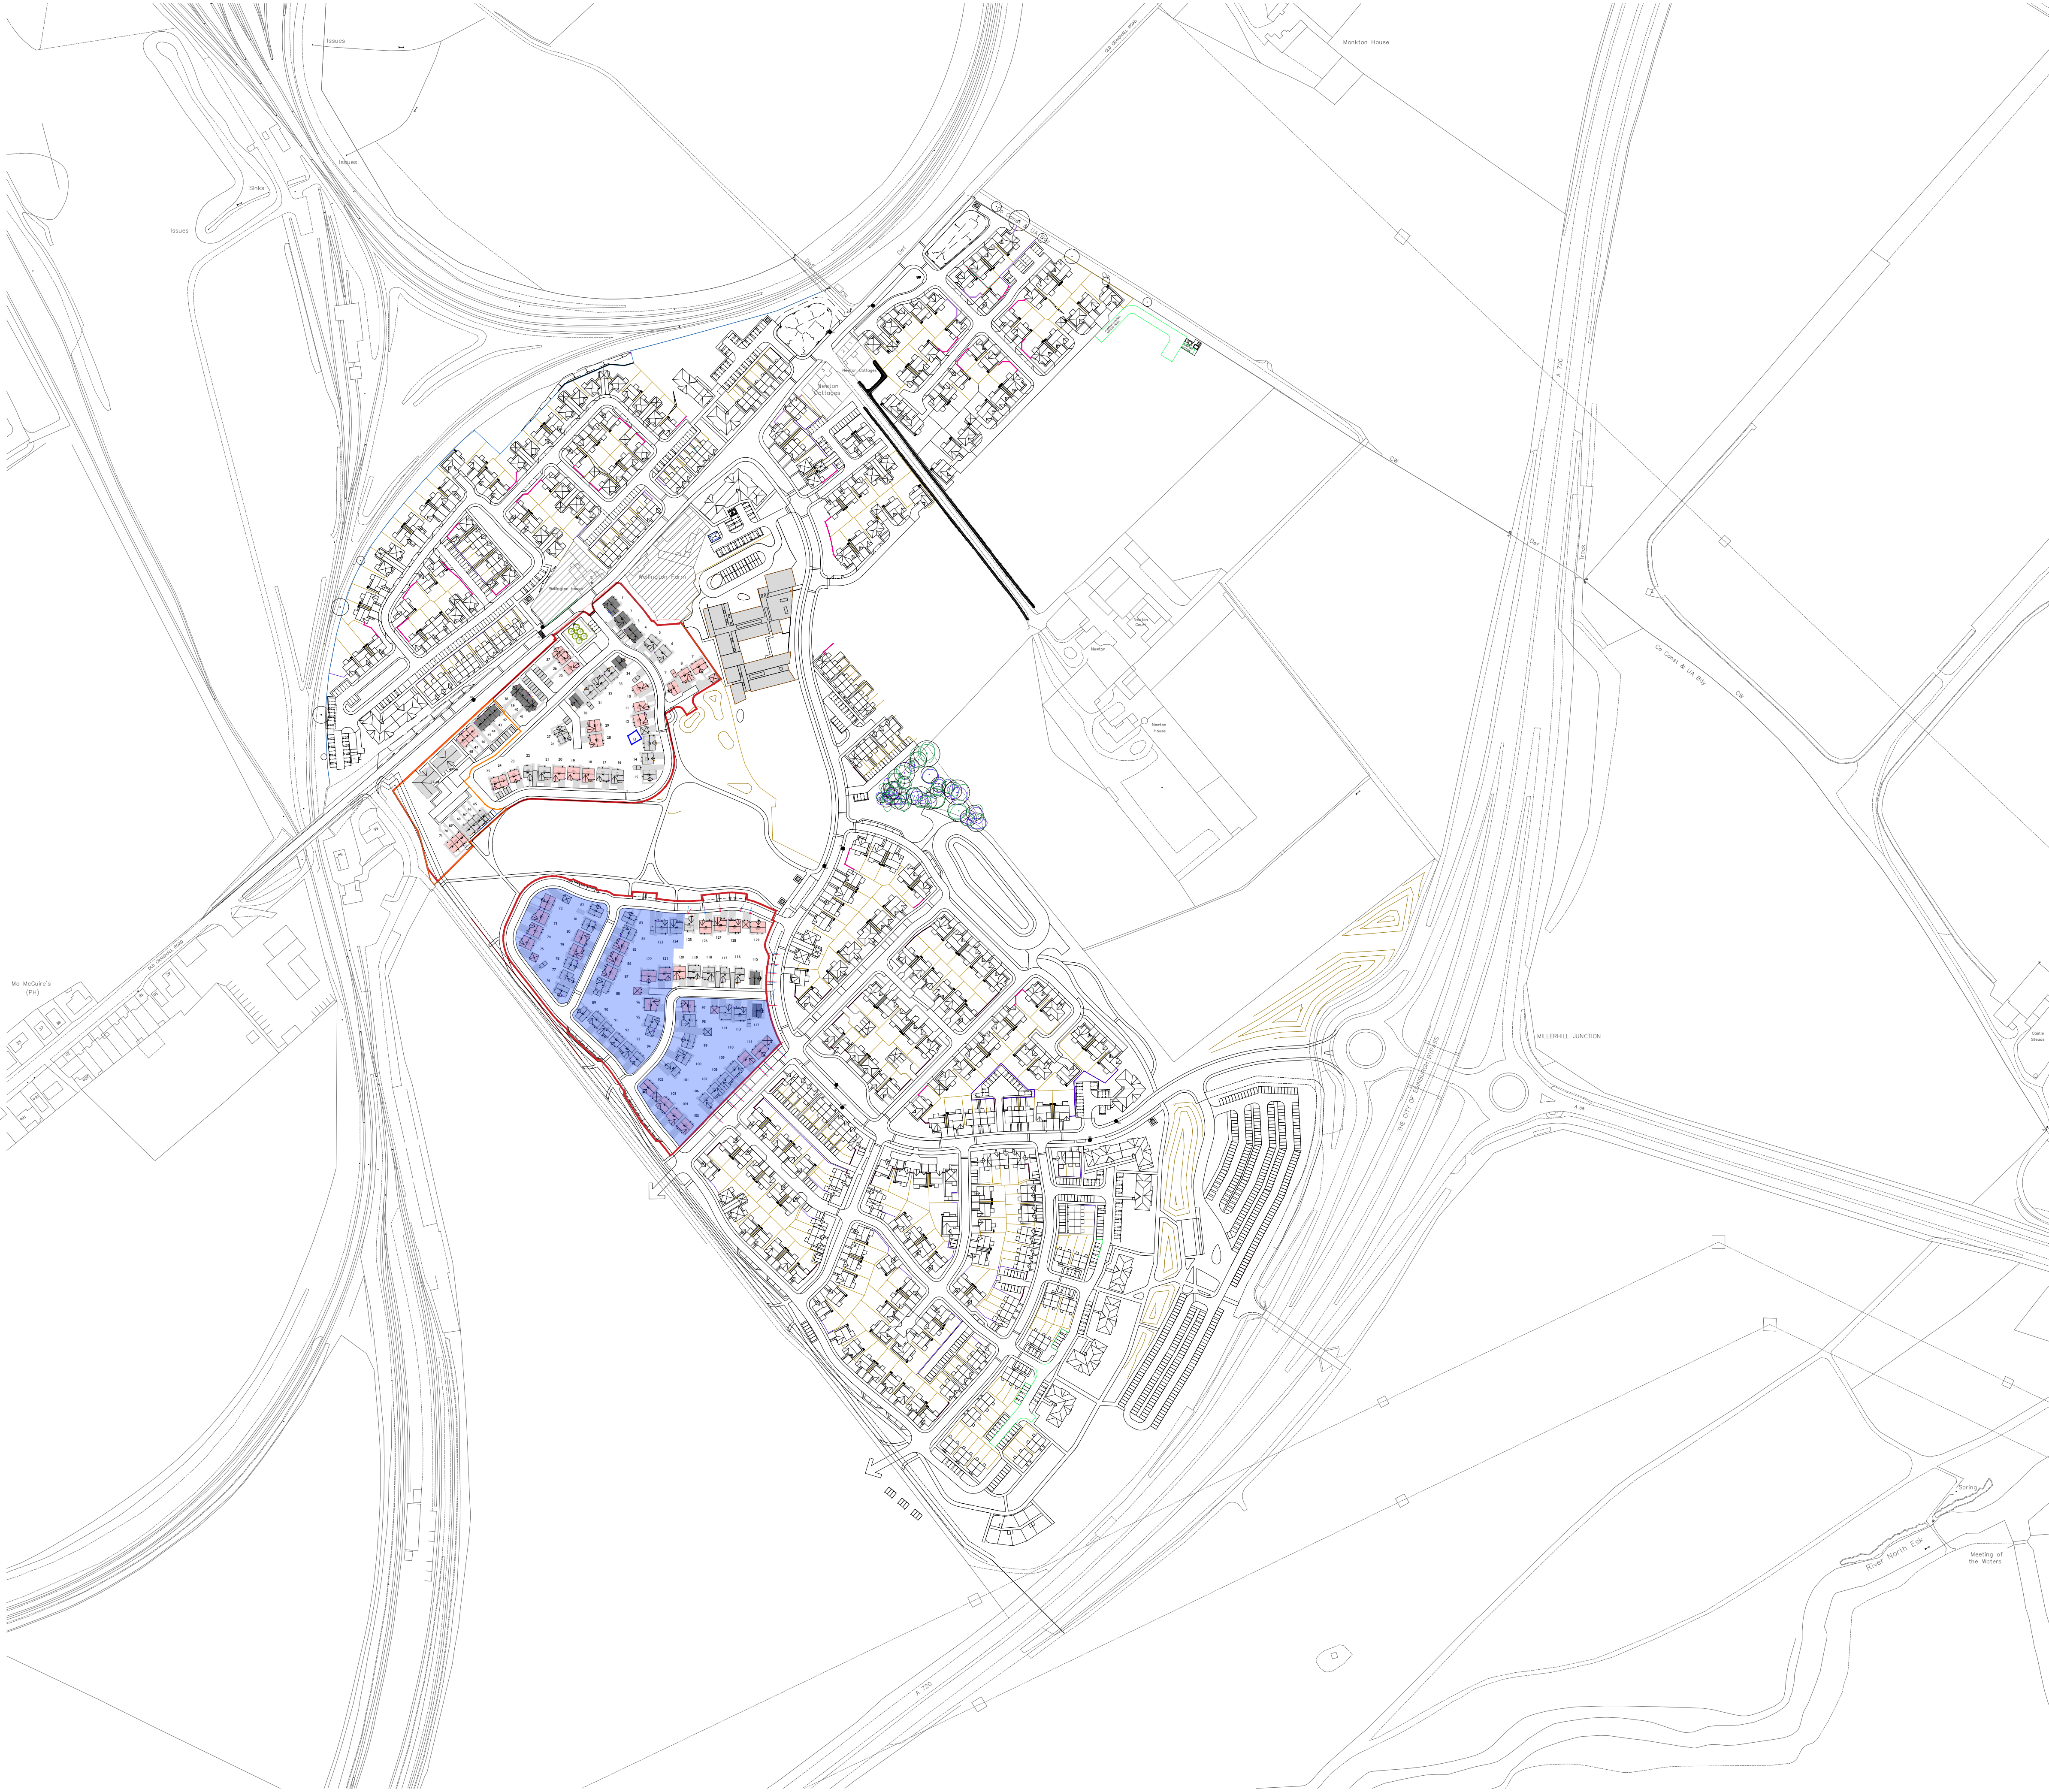

KEY

— H AND I BOUNDARIES

 BARRATT SECURED AREA

The external boundaries of Pods H and I registered under titles MID197628 & MID241789 have been DPA approved.

The Keeper – 17 June 2025

Keeper for the Registers of Scotland

REVISIONS				
rev	description	int'd	check	
	ISSUE	DATE		
A	Final boundary updated following Land from Barratt	20.03.25		
B	Security batch updated to remove roads/footpaths	20.03.25		



Cairnlee House, Callendar Business Park
Callendar Road, Falkirk, FK1 1XE
Tel 01324 600000 Fax 01324 600001
www.cala.co.uk

JOB TITLE

NEWTON AND WELLINGTON FARM

DRAWING TITLE
SECURITY PLAN

SCALE:1:2500 SHEET SIZE:A1 DATE: 24.04.25

DRAWN BY: RM				PRELIMINARY		FINAL	
CHECKED BY:							
CENTRAL MASTERED				DEVELOPMENT MASTERED			
SITE	McCOSKER	VER	MOD	DRG No.	REV	PLOT	
				LS-SP-01	B		