


The Development registered under title MID171460 and plots 1 to 41 within the unique DPA identifiers MID171460, MID171460-GRD FLR, MID171460-1ST FLR, MID171460-2ND FLR and MID171460-3RD FLR have been DPA approved by :

Craig McFadden - 29 August 2018
Craig McFadden (DPA Officer)


Whilst every attempt has been made to ensure the accuracy of these plans, they are based on a digital survey provided by others. This drawing is copyright protected.

REVISIONS
-- 06-12-17 ML Client review
A 07-12-17 ML Update following comments
B 20-02-18 ML Update following comments
C 23-08-18 ML Bike store locations revised
D 27-08-18 ML Parking numbering changed
E 28-08-18 ML Bike store moved

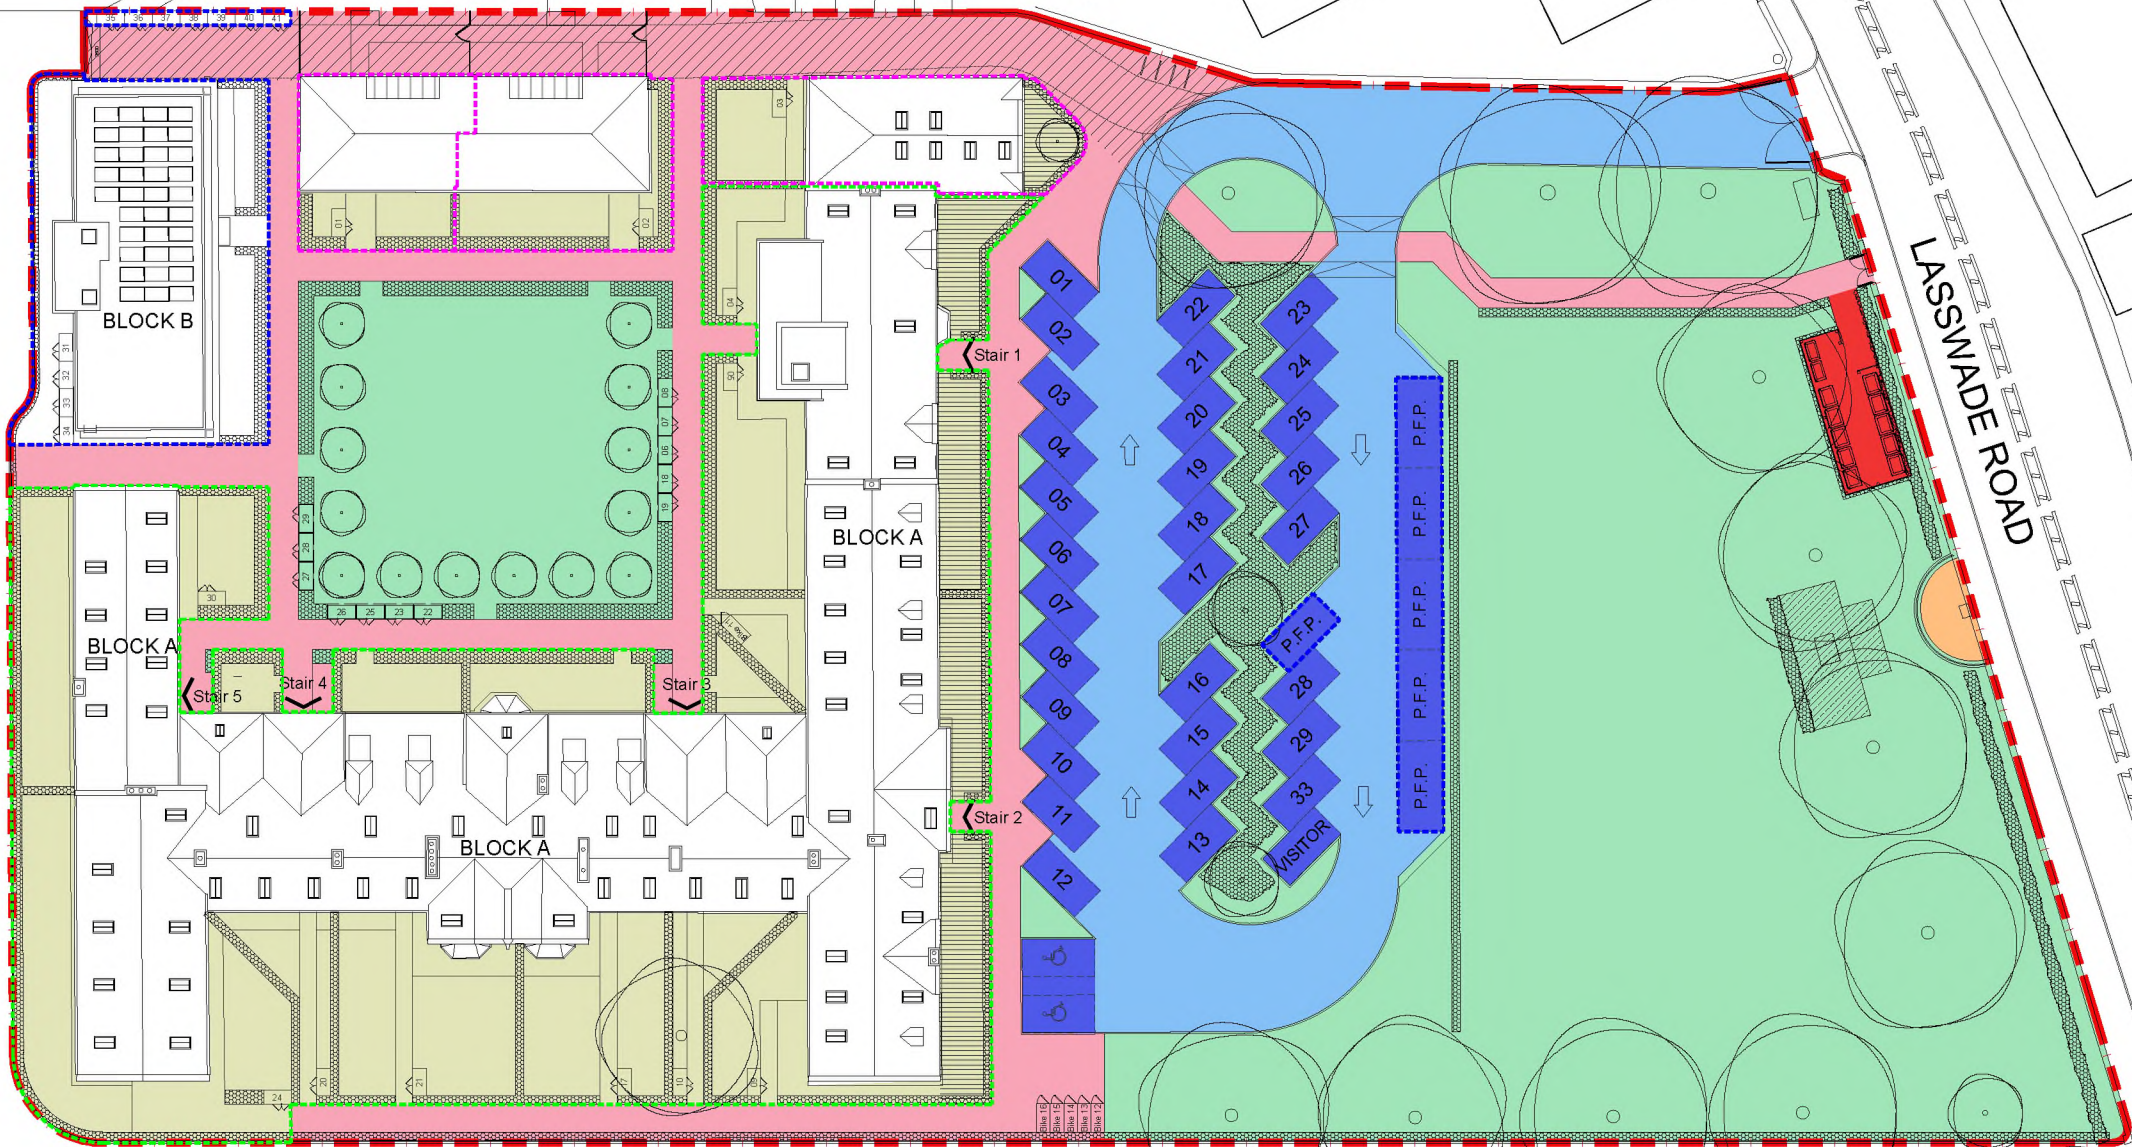

Legend:

- Indicates Site Boundary
- Indicates Block A
- Indicates Block B
- Indicates semi-detached dwellings
- Indicates Common Gardens
- Indicates Private Gardens
- Indicates Common Paths
- Indicates Bin Store
- Indicates Driveway
- Indicates Parking Space
- Indicate Monument Viewing
- Indicates Fire Lane
- Indicates Hedges
- Indicates Monument
- Indicates Controlled Gardens

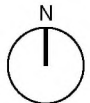

DPA unique identifier MID171460

1:500 / A3 0 10 20 30m

ADDRESS


Guthrie Court, 10 Lasswade Road
Edinburgh

DRAWING

Proposed Site Plan
Common & Private ownership


DRAWING NO.

7995(TP)002E

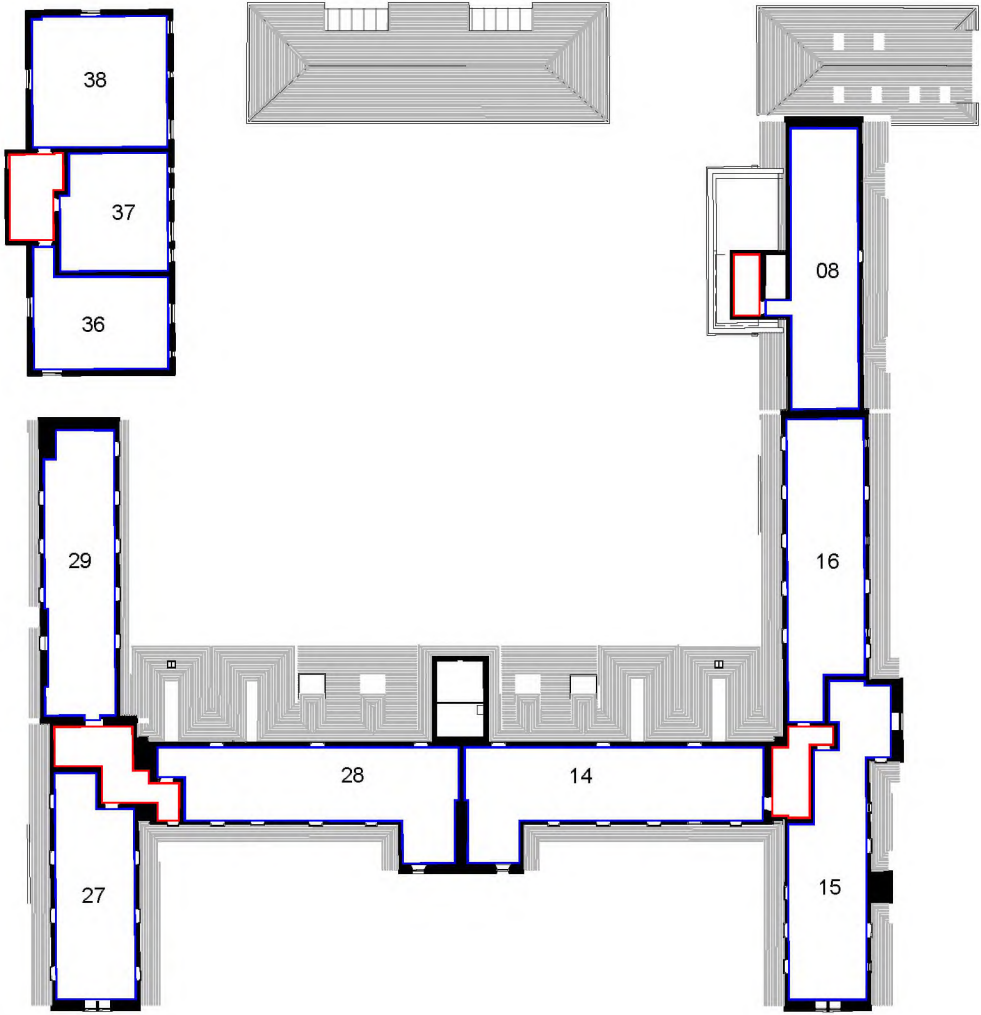


03 Second Floor Block Plan
1:500

DPA unique identifier MID171460-2ND FLR

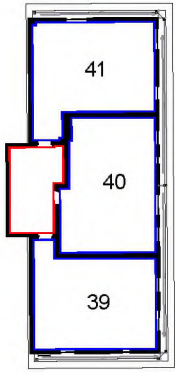


04 Third Floor Block Plan
1:500

DPA unique identifier MID171460-3RD FLR

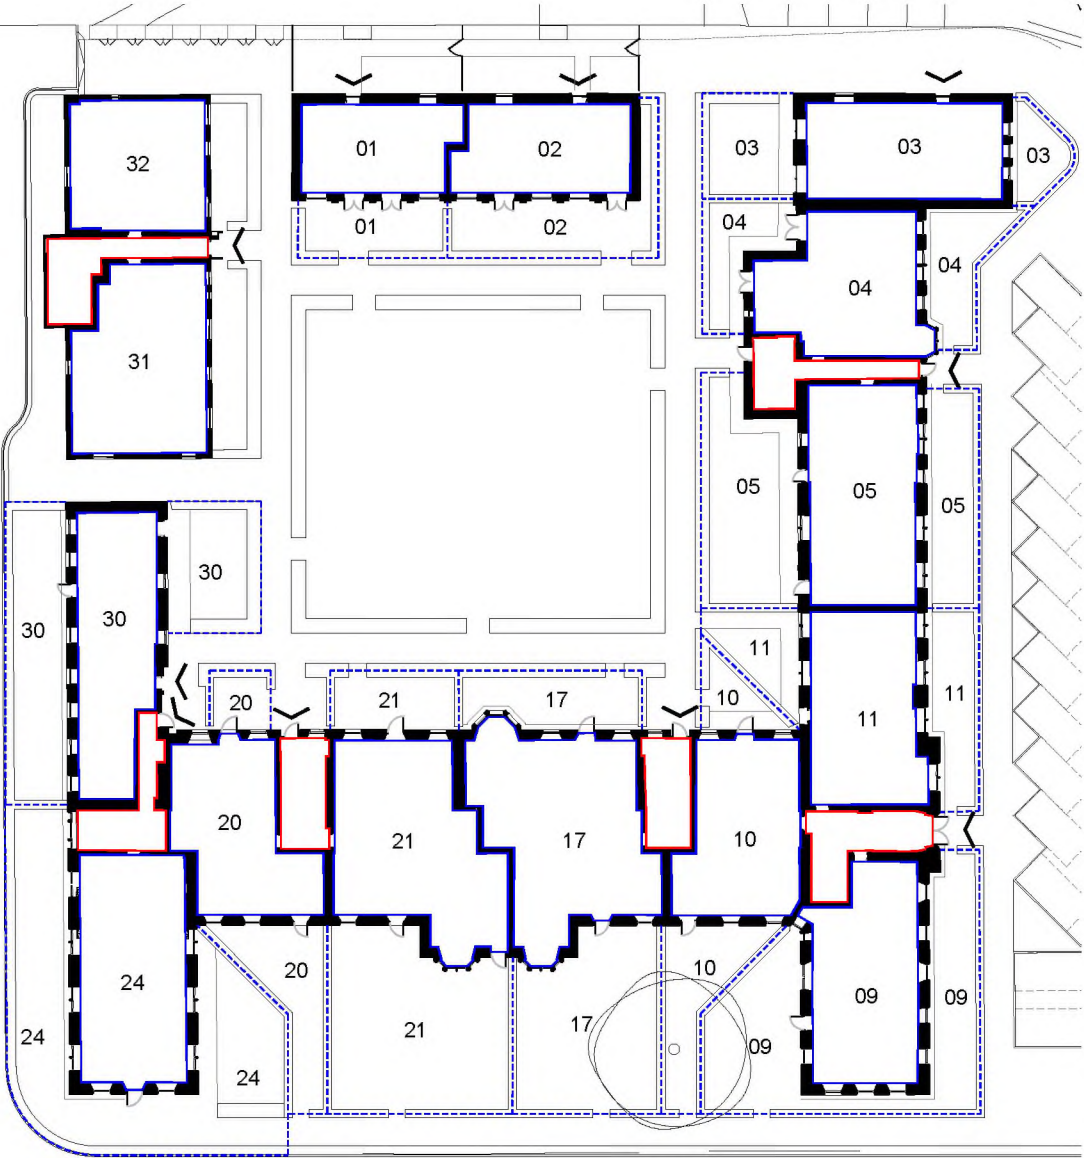

01 Ground Floor Block Plan
1:500

DPA unique identifier MID171460-GRD FLR

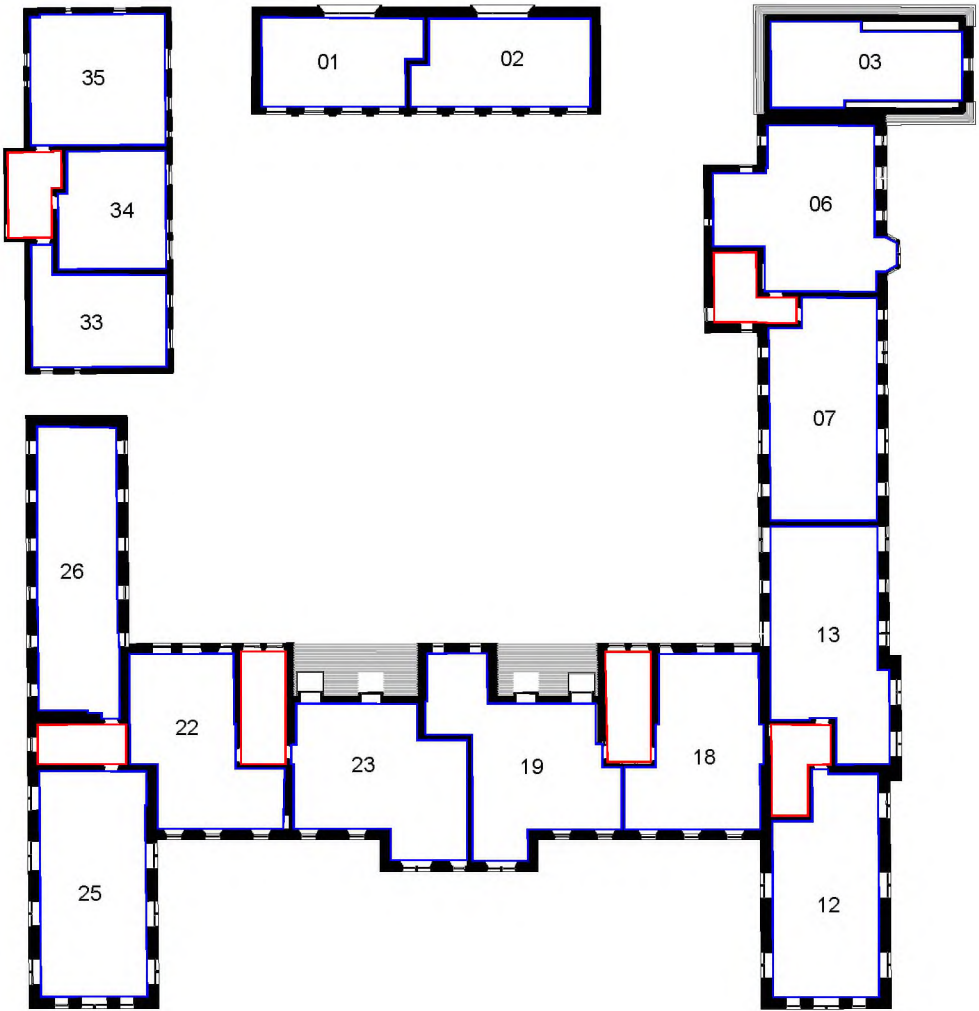

02 First Floor Block Plan
1:500

DPA unique identifier MID171460-1ST FLR

