


The Development registered under Title MID77154 and plots 1 to 11 within have been DPA approved by:



D.McIntyre - 2nd December 2020

Danielle McIntyre (DPA Officer)

Revision	Date	By

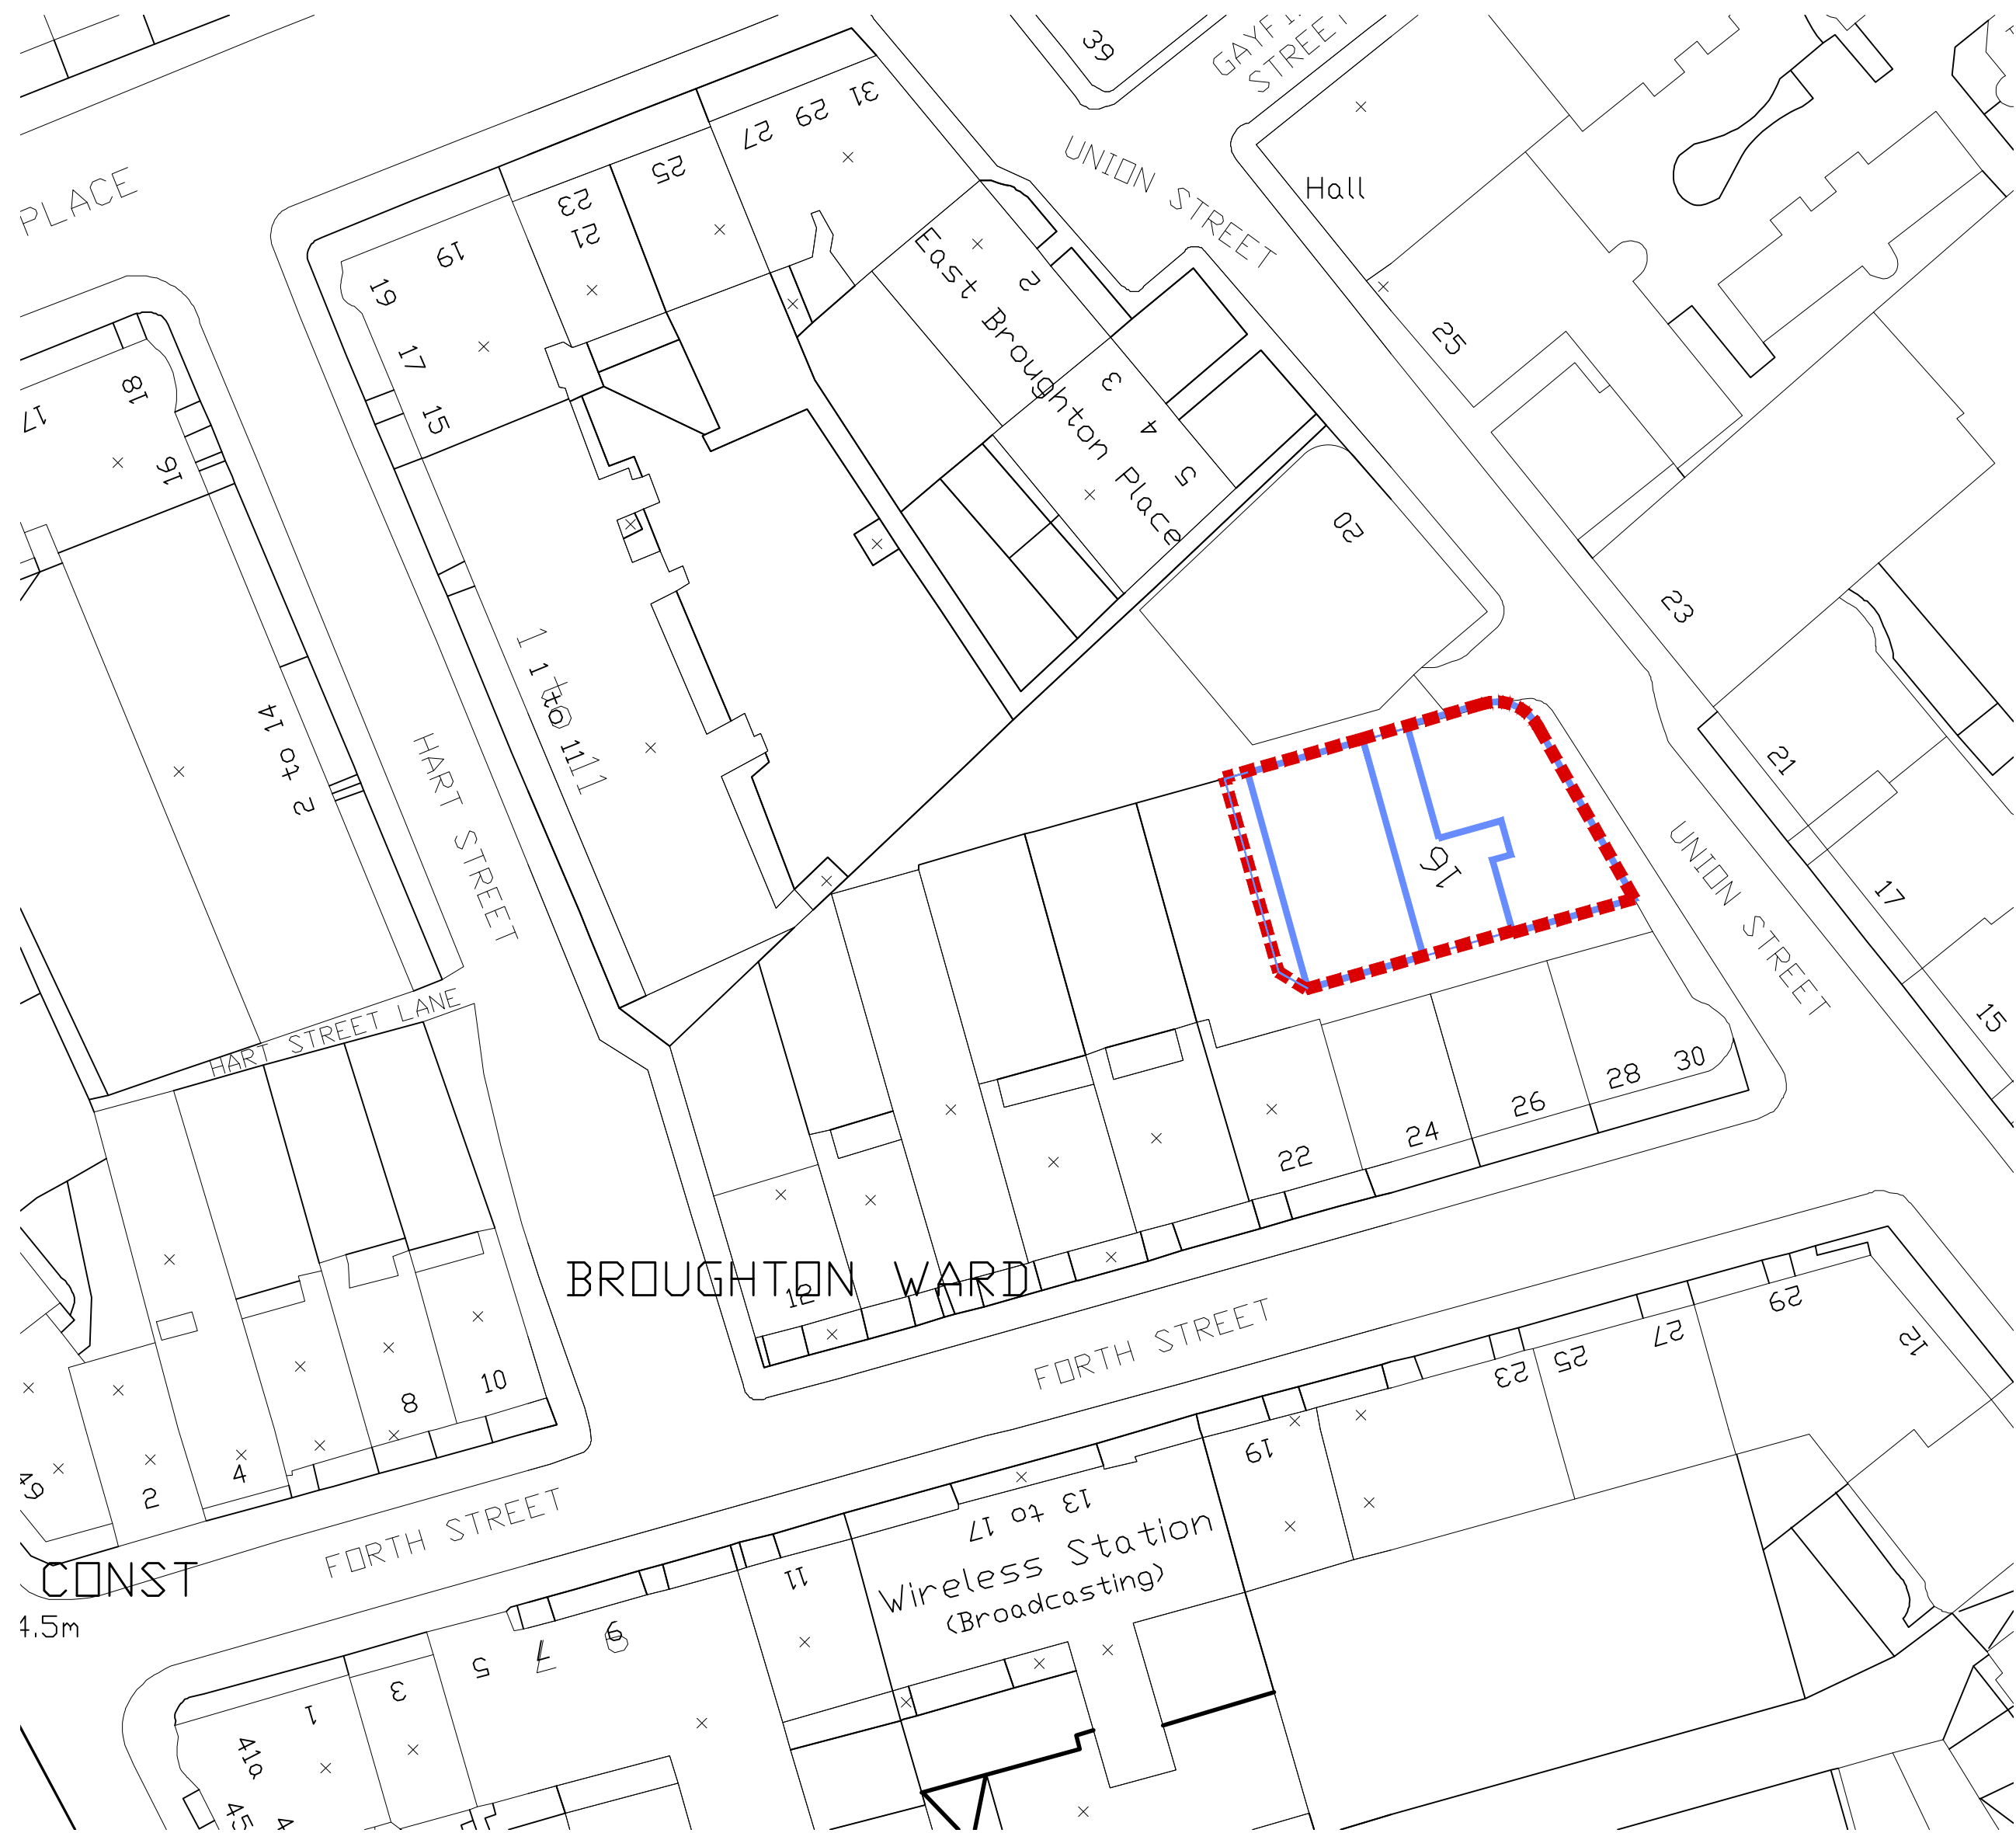

SITE PLAN 1.500

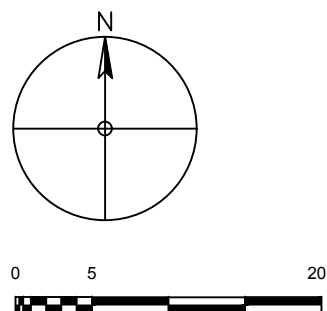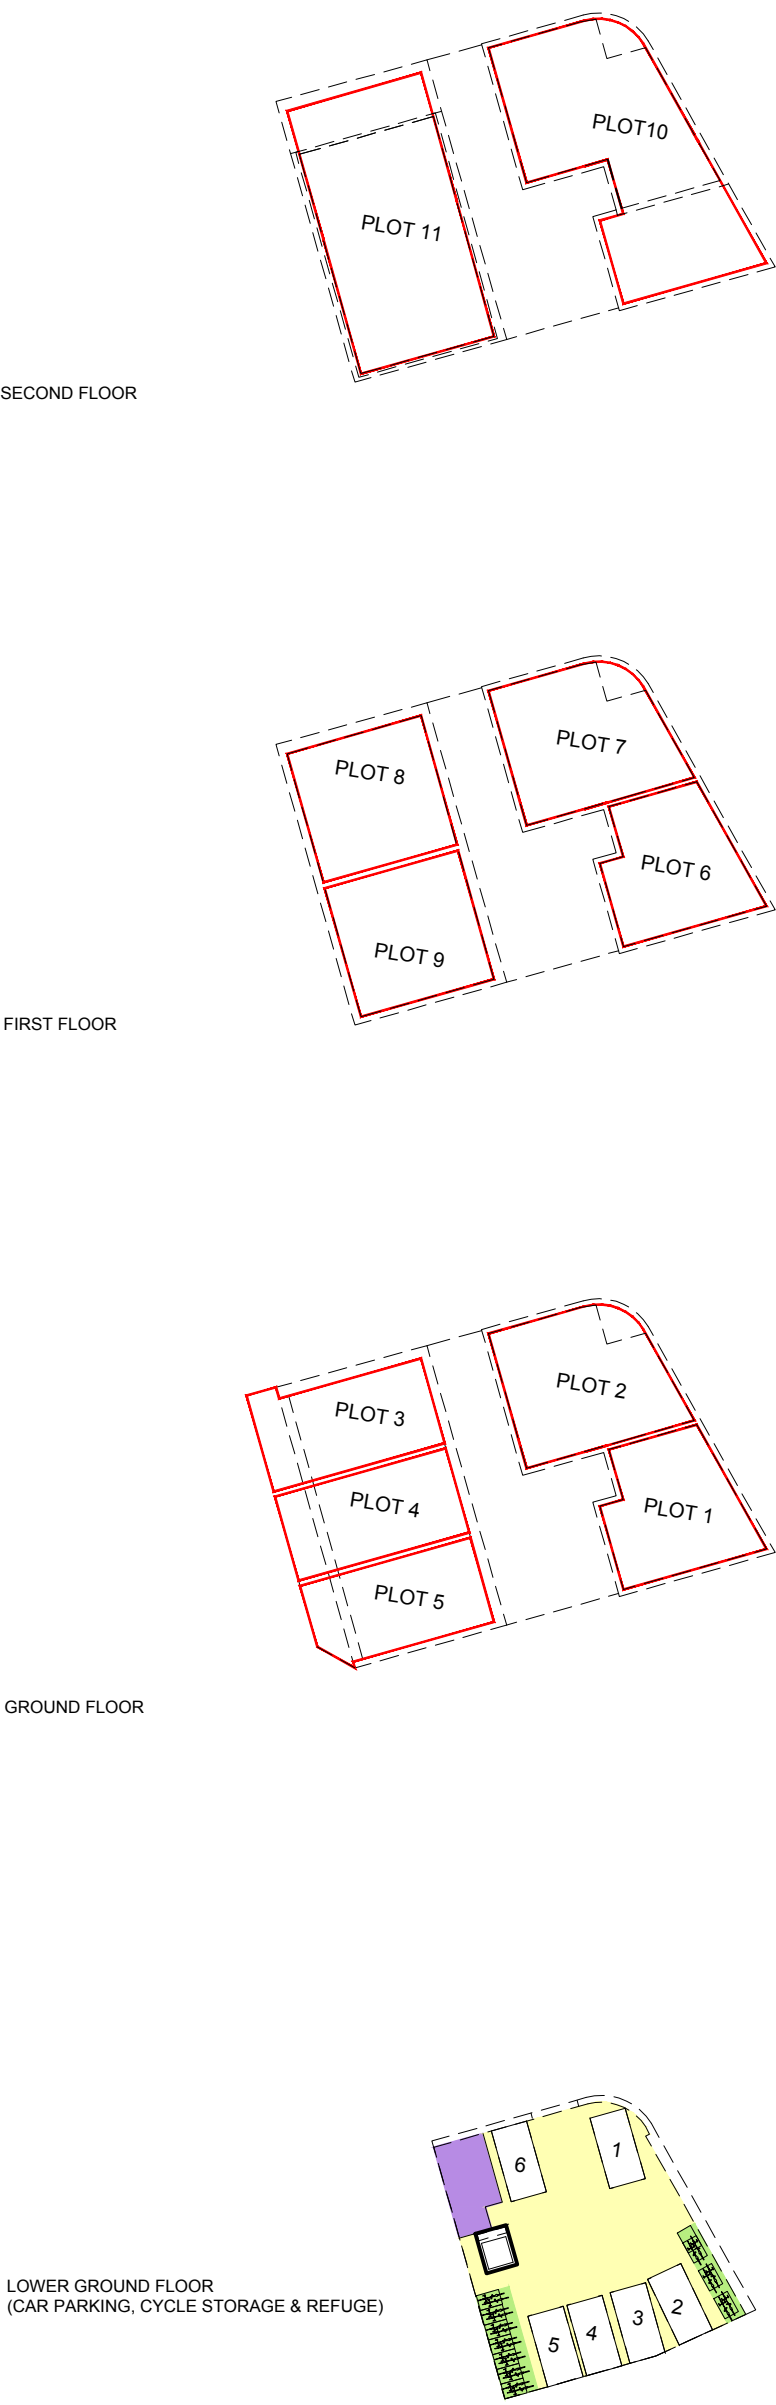

- SITE DEVELOPMENT BOUNDARY
- PLOT BOUNDARY
- TENEMENT BOUNDARY
- REFUGE LOCATION
- CYCLE STORAGE
- CAR PARK CIRCULATION

DRAFT

Project Title

16 Union Street
Edinburgh
(formerly 14-16 union Street)

Drawing Title

Proposed Development
Title Plans

Scale

1:500@A1

Date

Aug 20

Drawing No.

14-16 US(DPA)01

Rev.