

- Key:**
- 33 Buchanan Place Allocated Space
 - 35 Buchanan Place Allocated Space
 - 37 Buchanan Place Allocated Space
 - 39 Buchanan Place Allocated Space
 - Visitor Parking Spaces
 - Communal Soft Landscaping
 - Communal Hard Landscaping
 - Bin Storage for 33 and 35
 - Bin Storage for 37 and 39



JOB TITLE:
 33, 35, 37, 39 BUCHANAN PLACE
 CALLANDER
 FK17 8HJ

DRAWING TITLE:
 BLOCK PLAN


SCALE :	1:100@A3	DATE :	DEC 2020
Drwn :	AH	Chkd :	

DWG No:	TITLE 2	REV
----------------	---------	-----

The development registered under title PTH40200 and no's 33, 35, 37 & 39 within have been DPA approved by:
D MacDonald - 10 Feb 2021
 David MacDonald (DPA Officer)

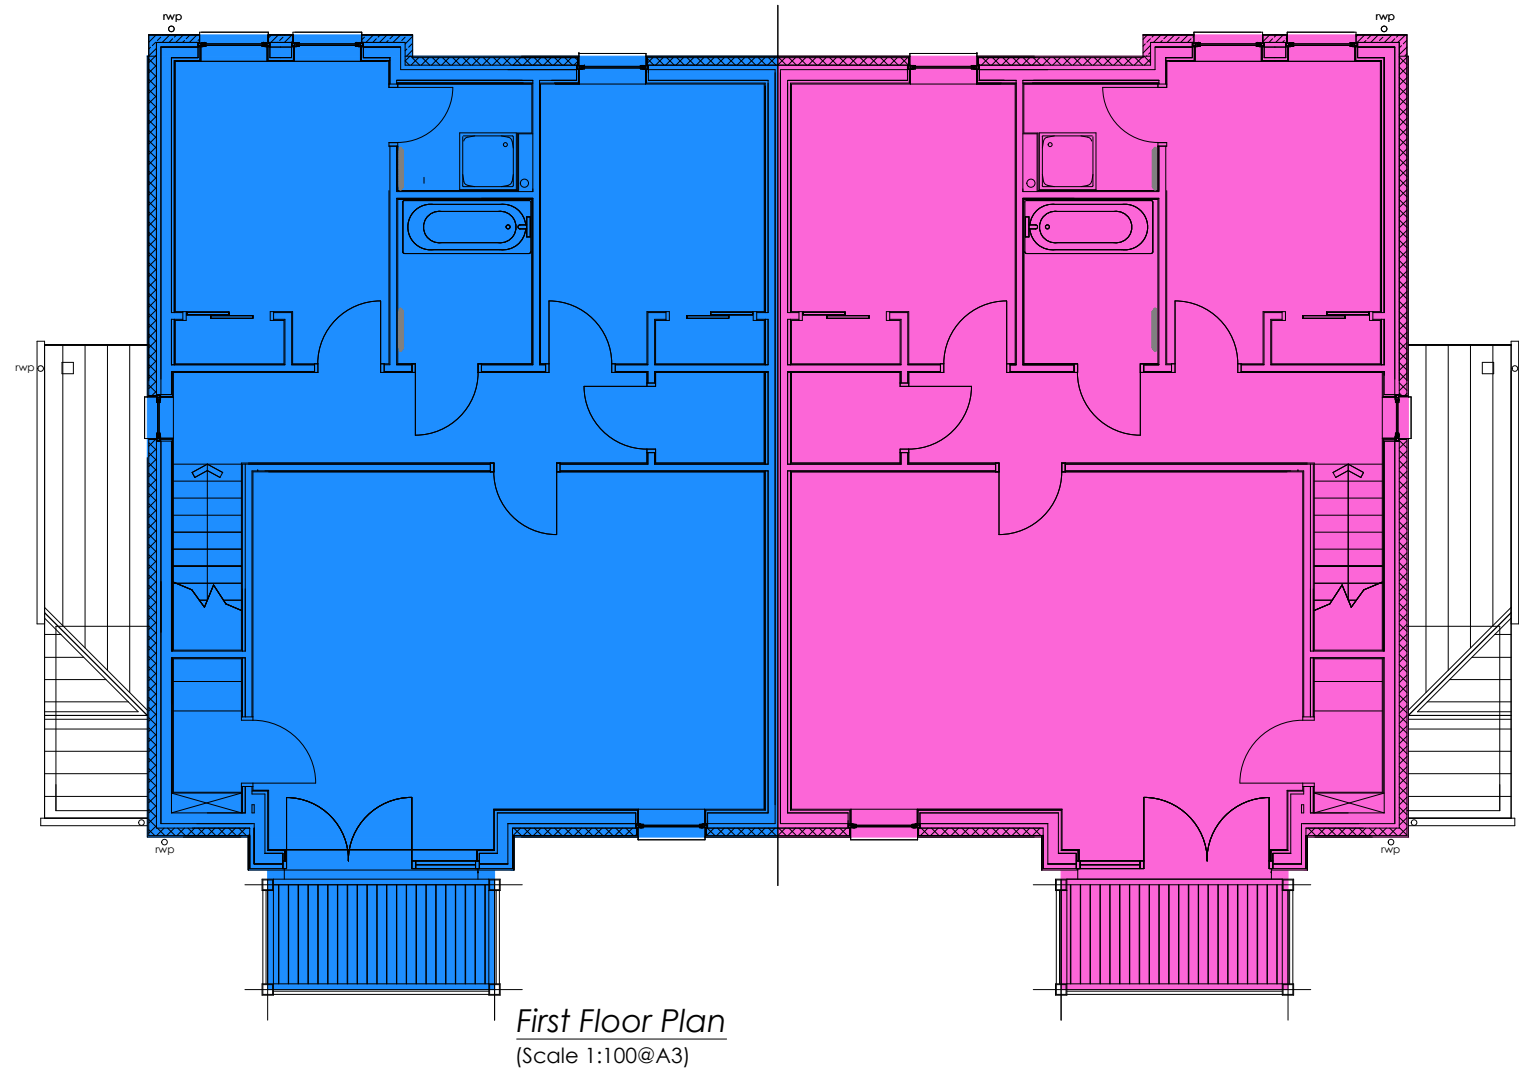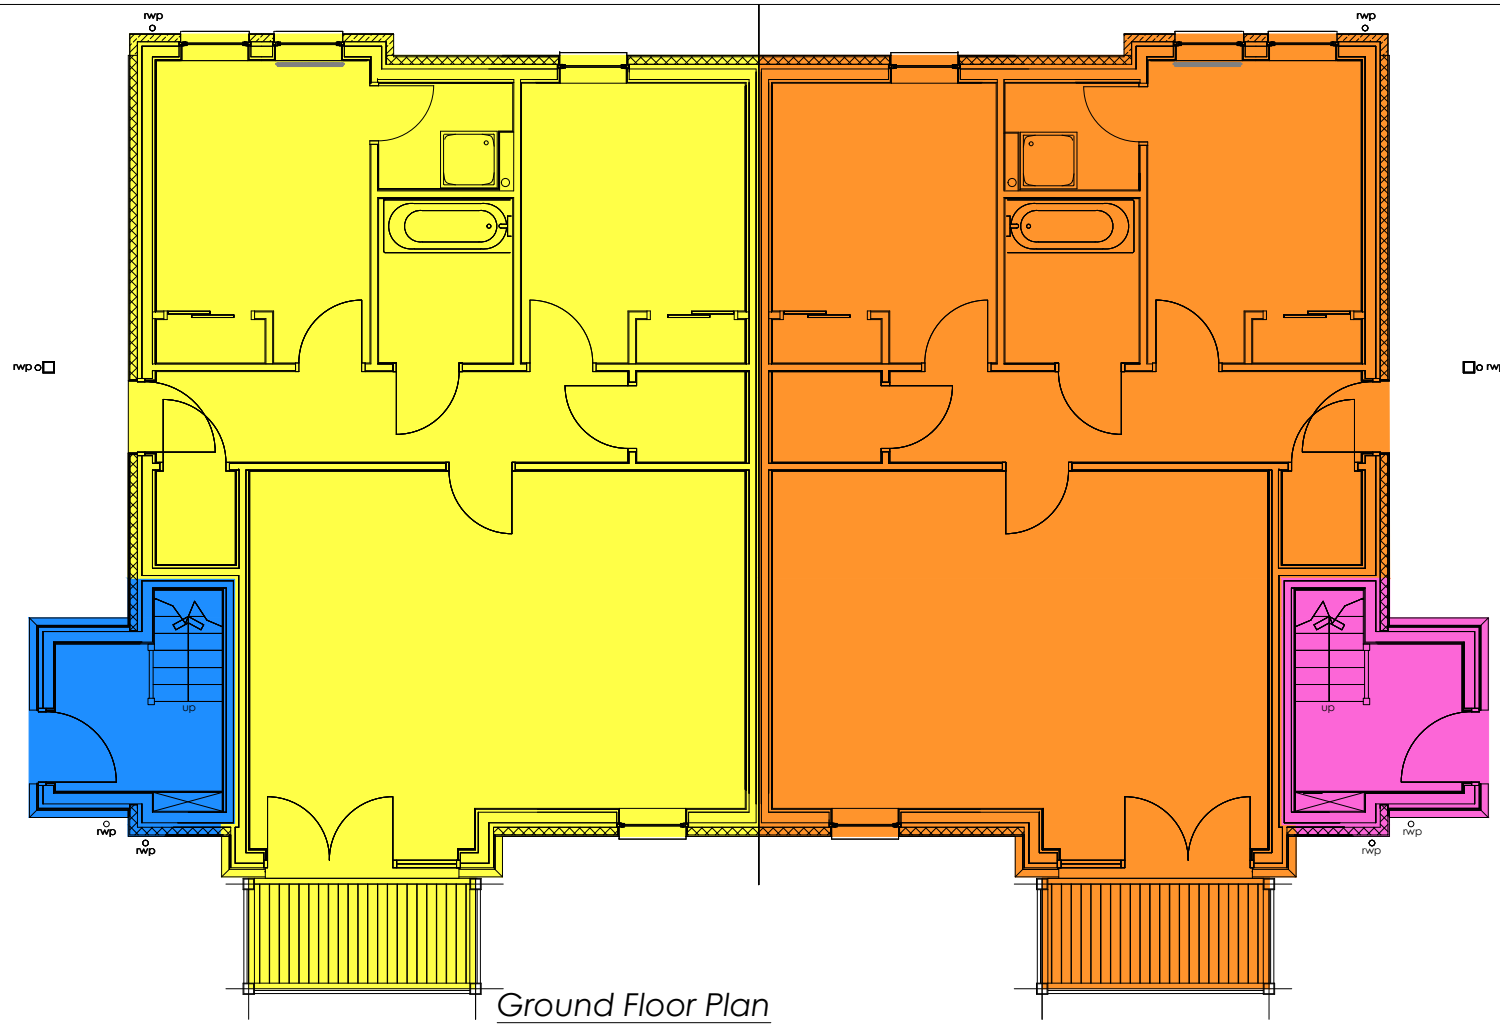

Scaled to **A3** paper size

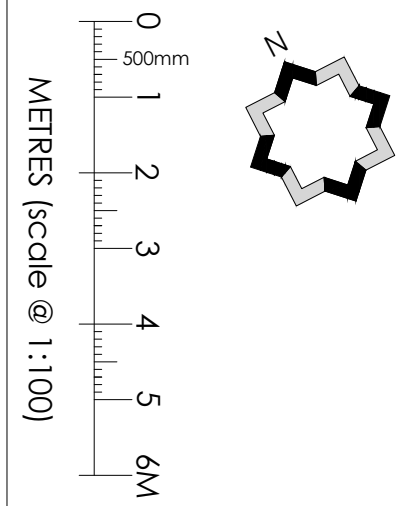

- Key:**
- 33 Buchanan Place
 - 35 Buchanan Place
 - 37 Buchanan Place
 - 39 Buchanan Place

JOB TITLE:
33, 35, 37, 39 BUCHANAN PLACE
CALLANDER
FK17 8HJ

DRAWING TITLE:
FLOOR PLANS

SCALE : 1:100@A3 **DATE :** DEC 2020

Drwn : AH **Chkd :**

DWG No: TITLE 1 REV