
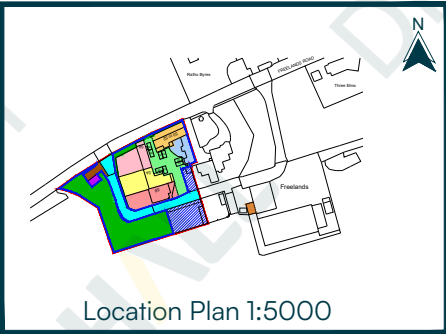


Address: 50, 52, 54, 56 & 58 Freelands Road, Ratho, Newbridge, EH28 8NW

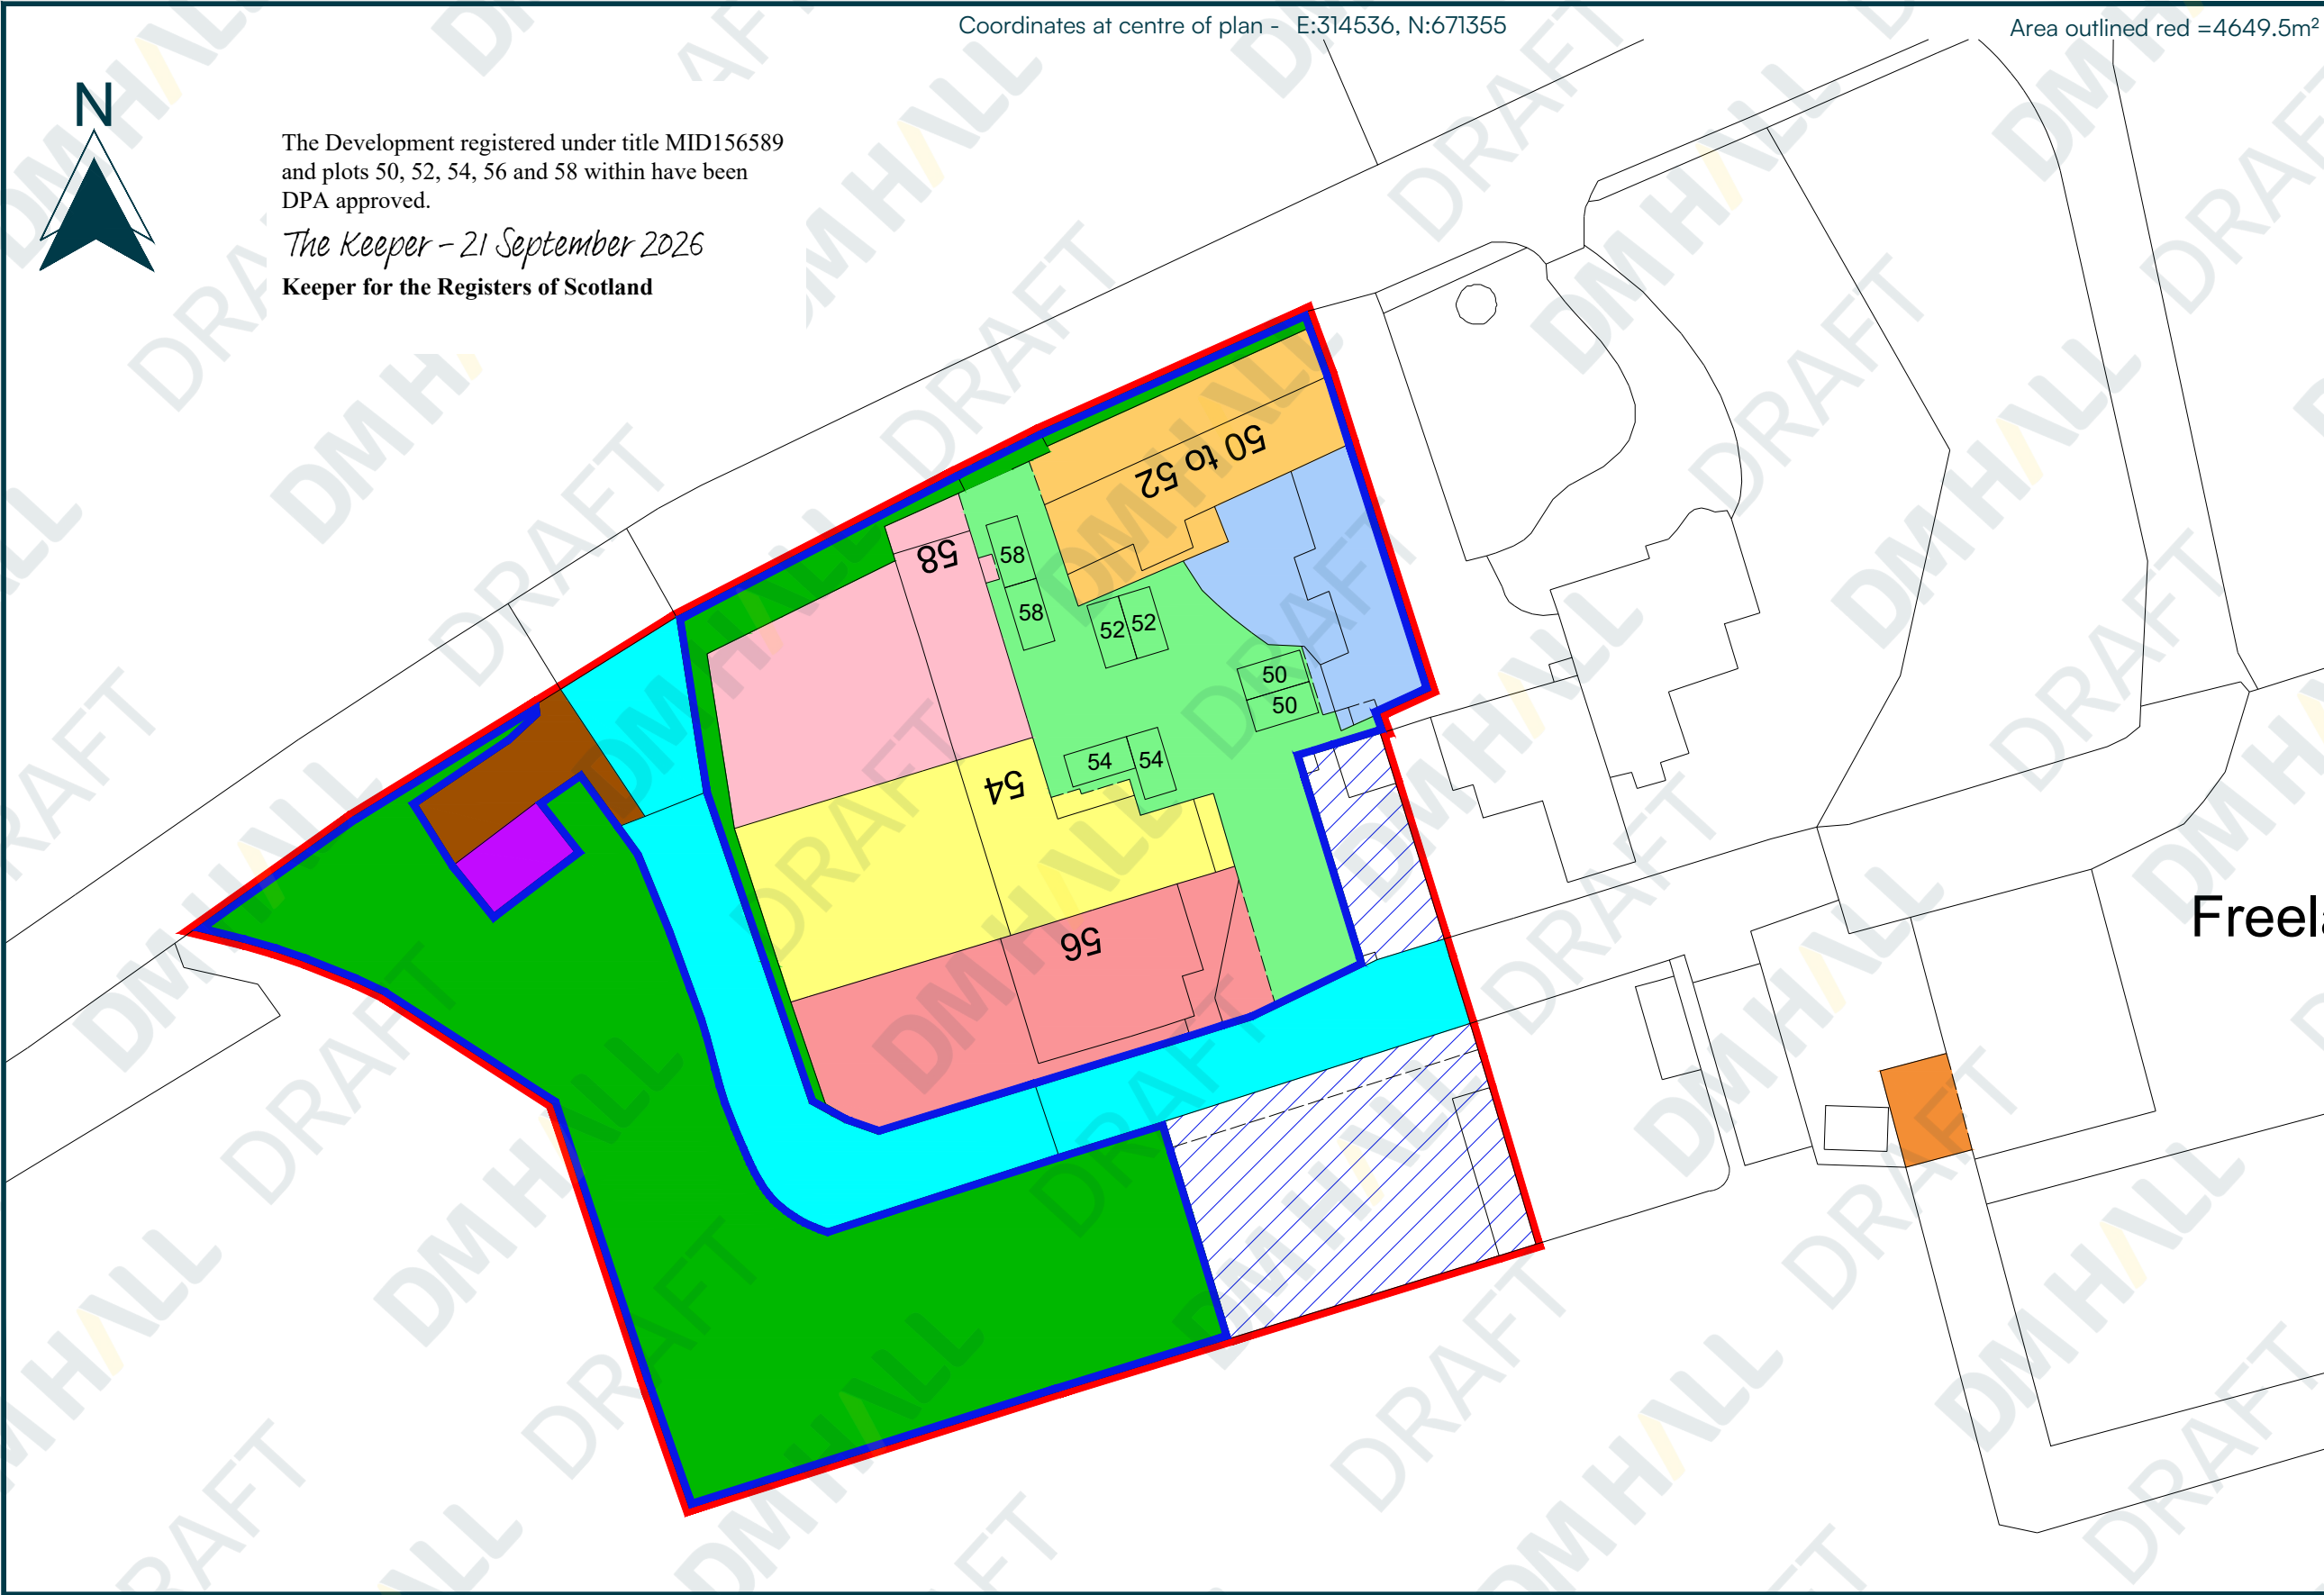


- Notes:
- Area coloured pink is extent of number 58.
  - Area coloured yellow is extent of number 54.
  - Area coloured light red is extent of number 56.
  - Area coloured indigo is extent of number 52.
  - Area coloured light orange is extent of number 50.
  - Area coloured blue is common roadway.
  - Area coloured light green is common courtyard to all five properties.
  - Areas coloured dark green are common landscaped areas to all five properties.
  - Area coloured mauve is location of common foul drainage plant.
  - Area coloured brown is parking area for vehicles servicing foul drainage plant. No resident parking.
  - Area coloured orange is site of biomass heating plant providing power to all five properties.
  - Areas hatched blue owned by Freelands Farm.

Date issued: 03/09/2026

Drawn by: PH

Our Ref: PP-26-00655 (225435)

Revision: B

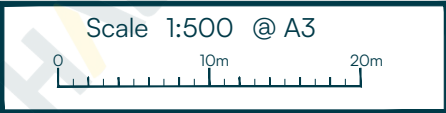

Ordnance Survey (c) Crown Copyright. All rights reserved. Licence number 100060020